
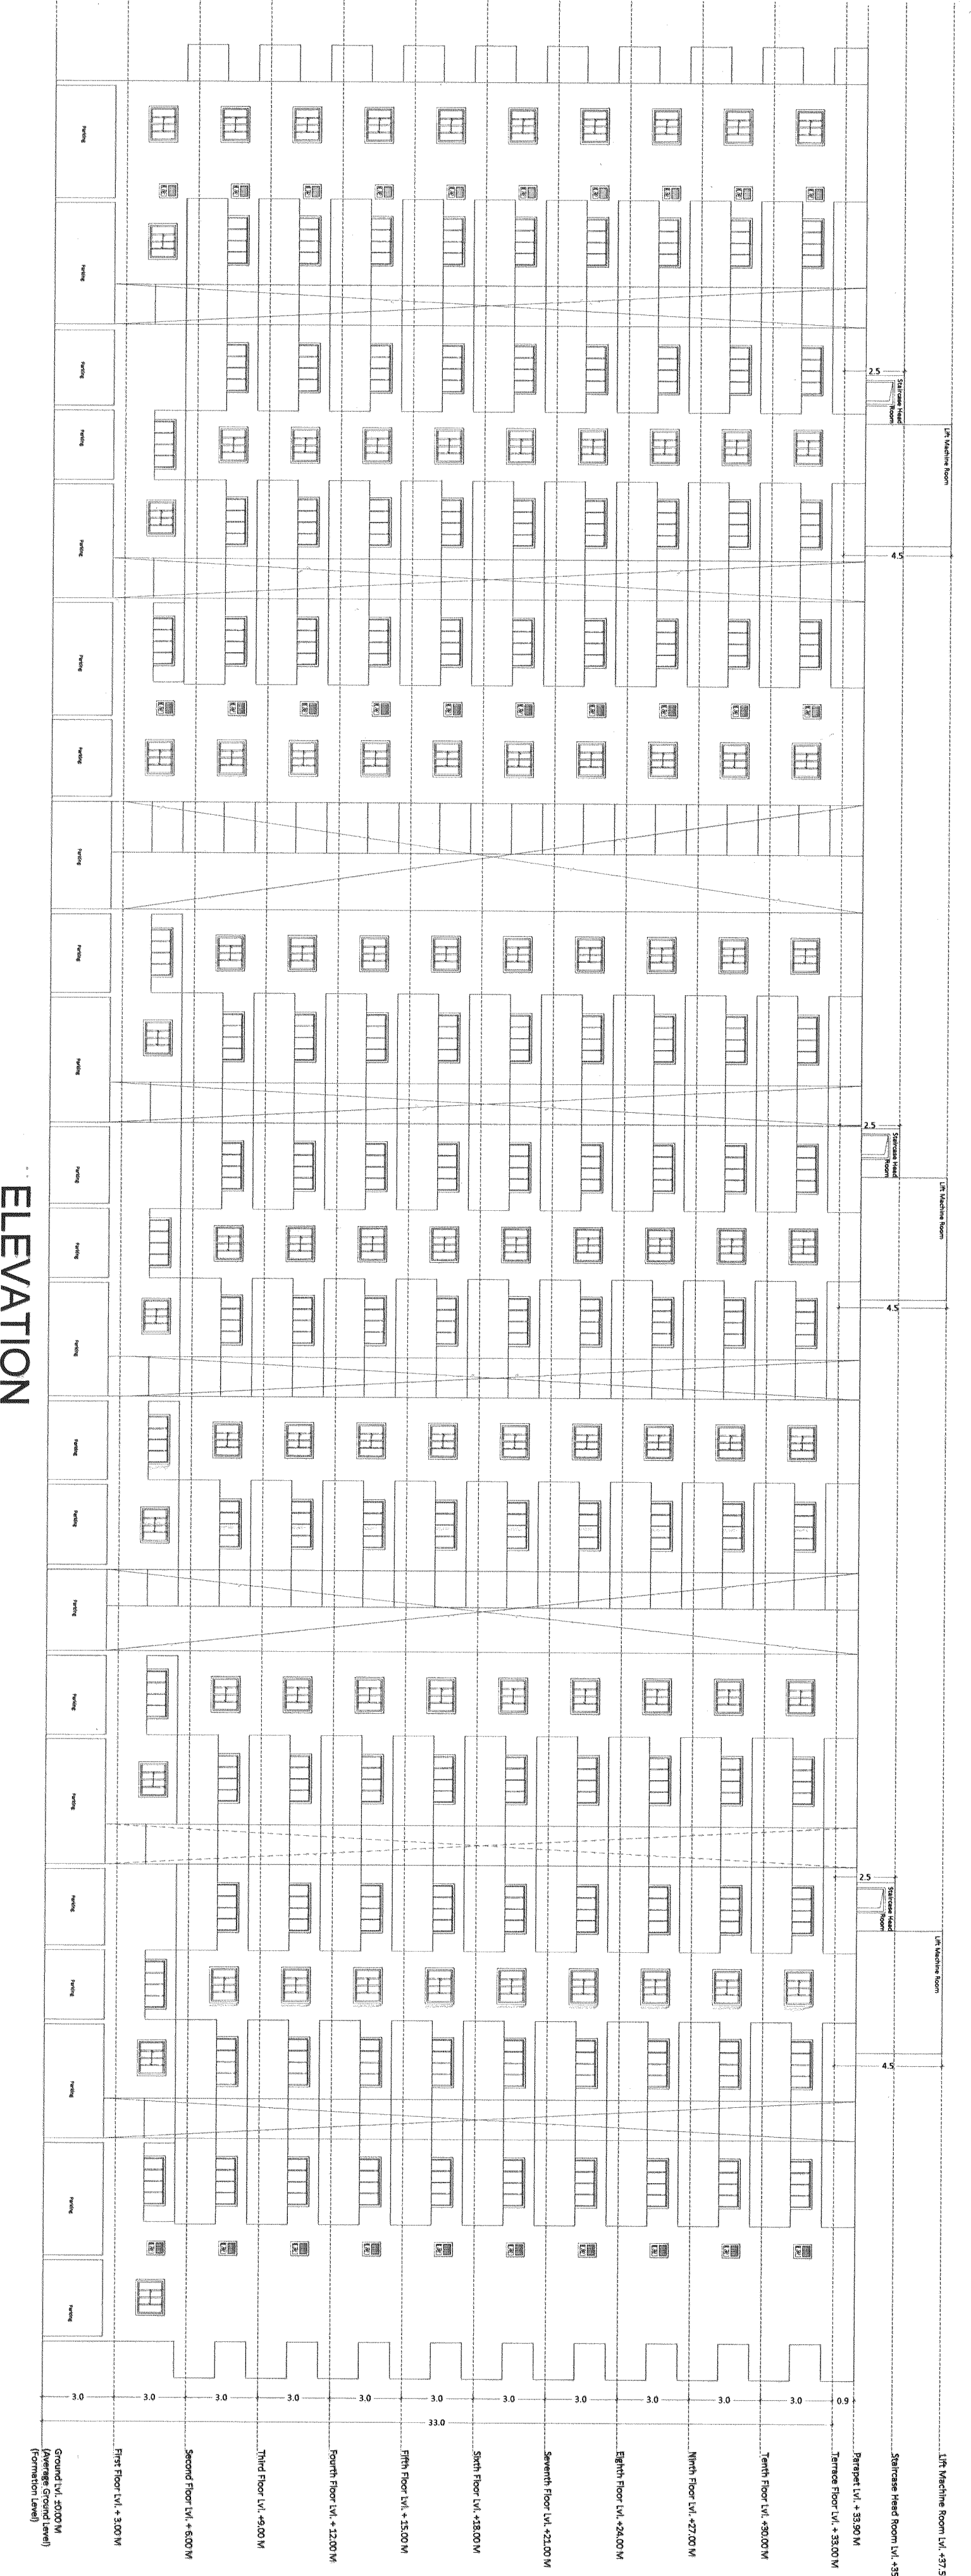
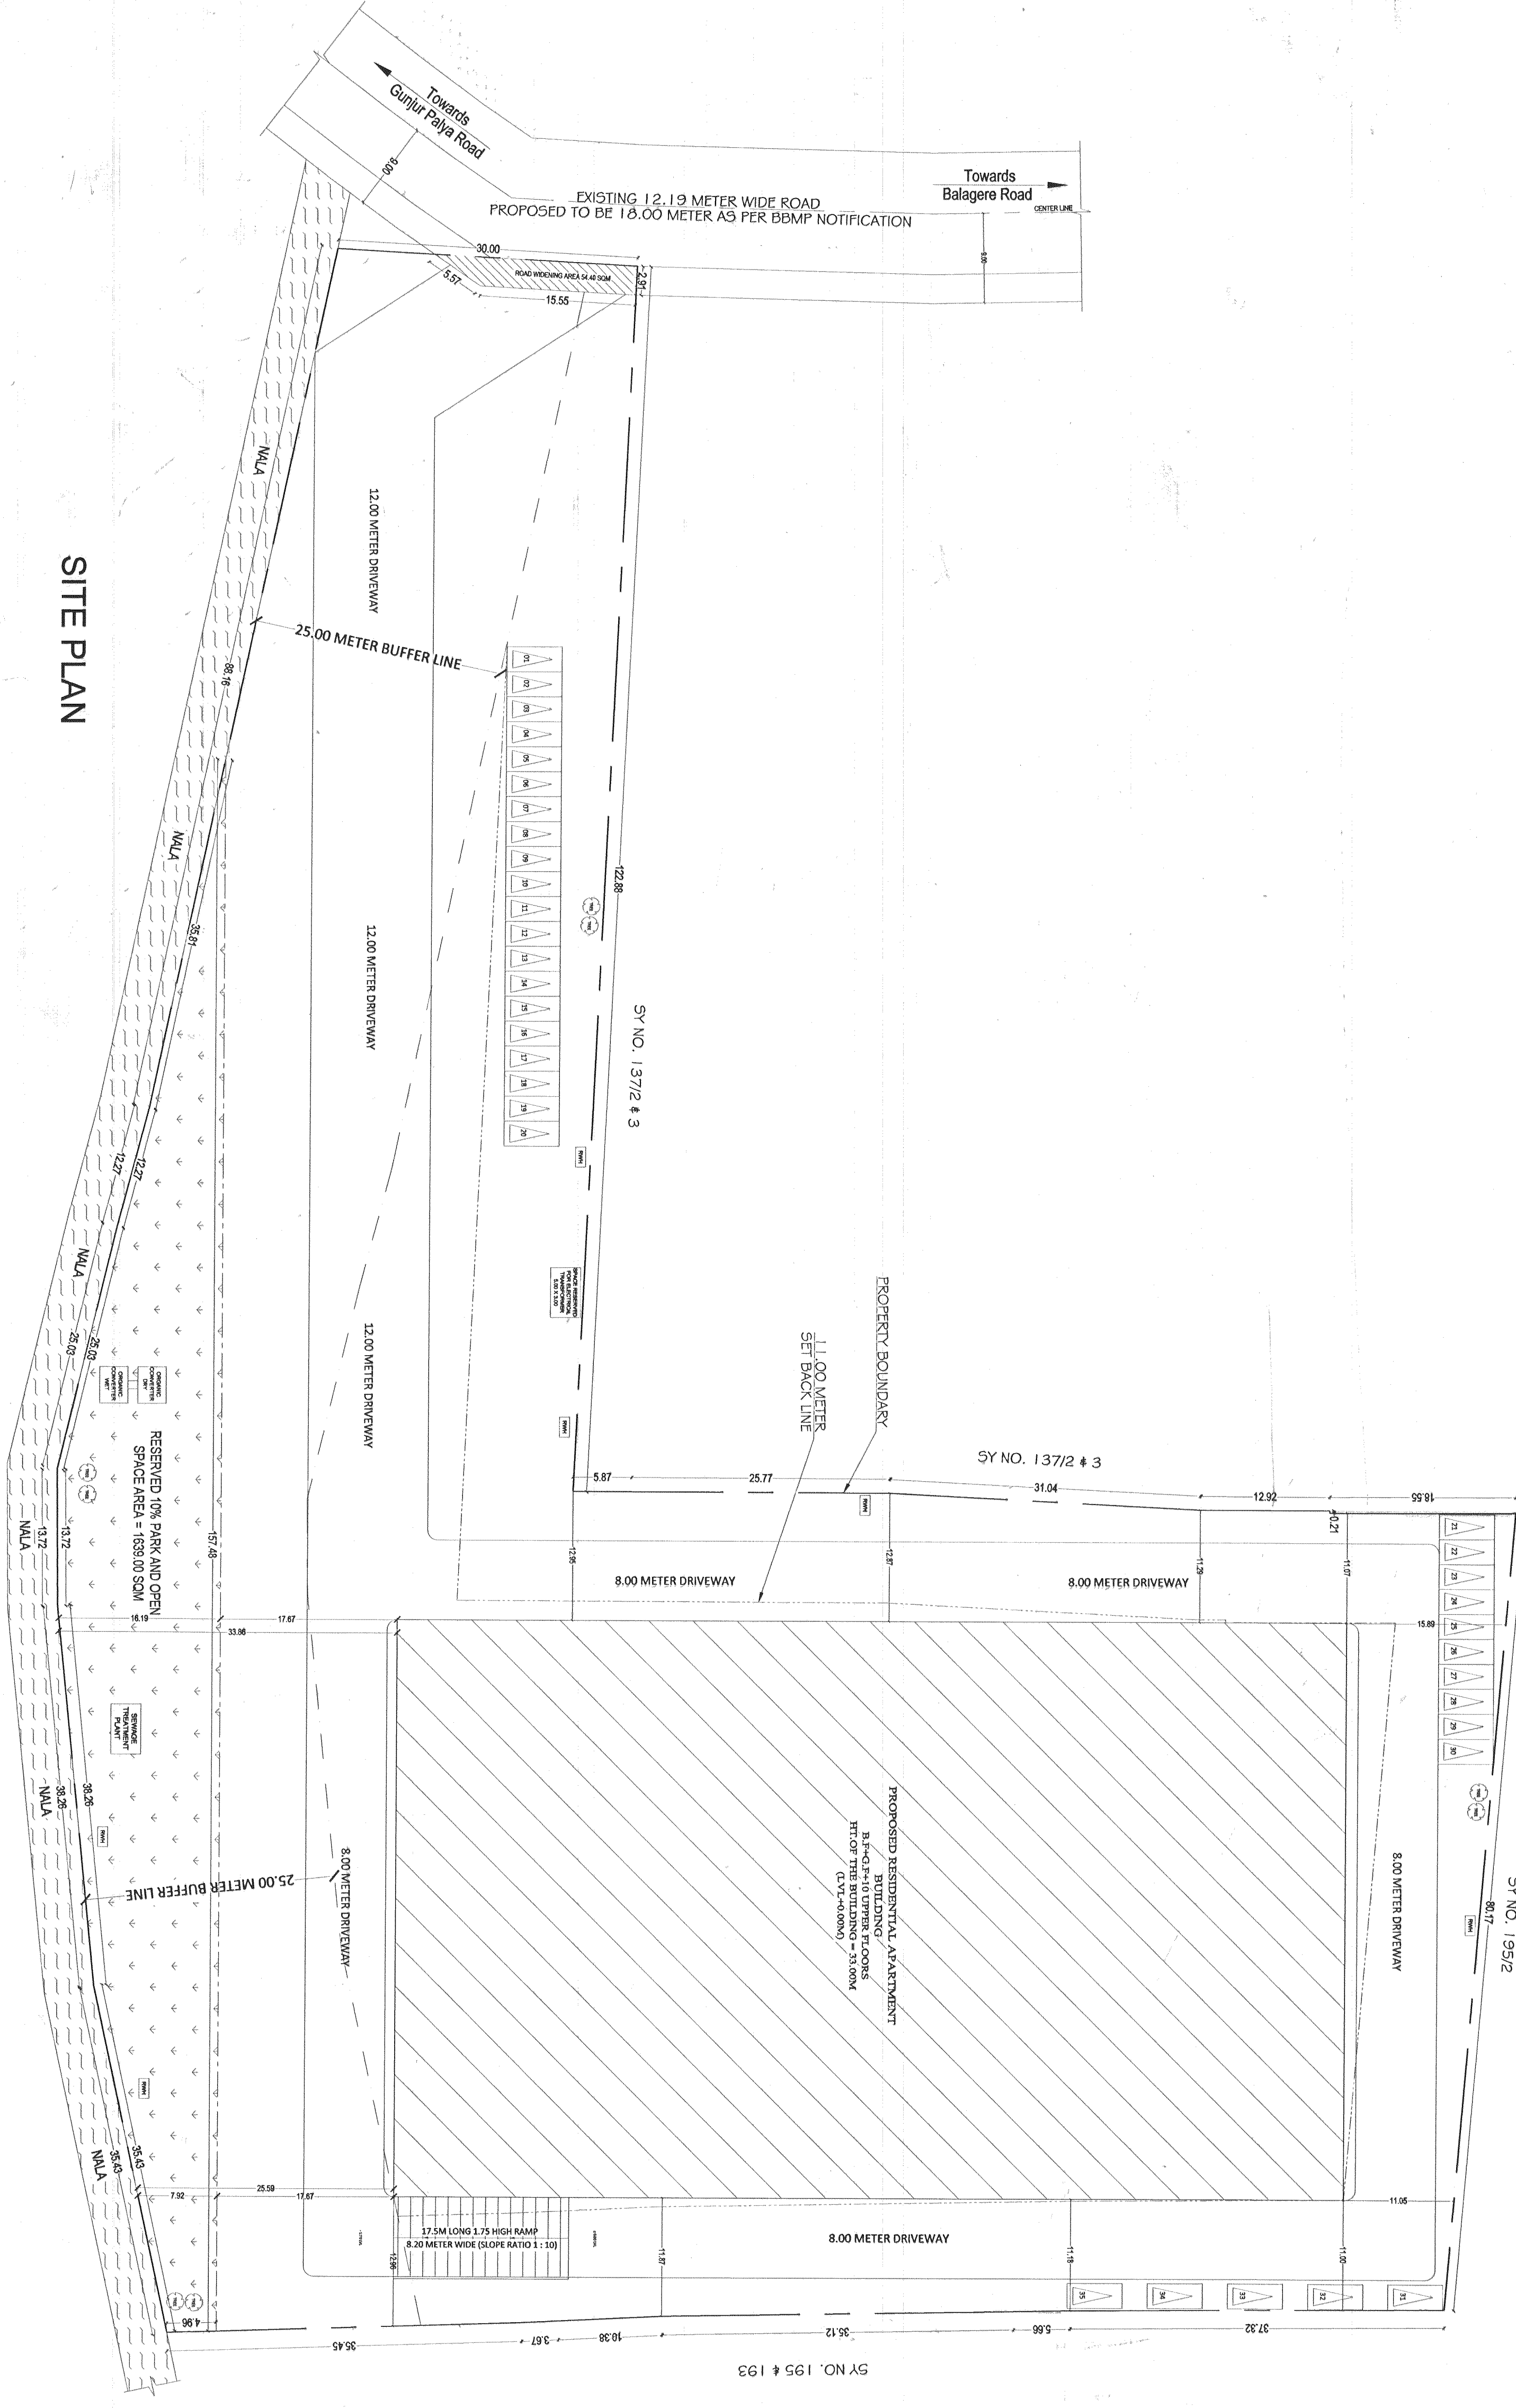


Table with 4 columns: Item No., Description, Quantity, and Unit. It lists various construction materials and their quantities for the project.

Table with 4 columns: Item No., Description, Quantity, and Unit. It lists various construction materials and their quantities for the project.

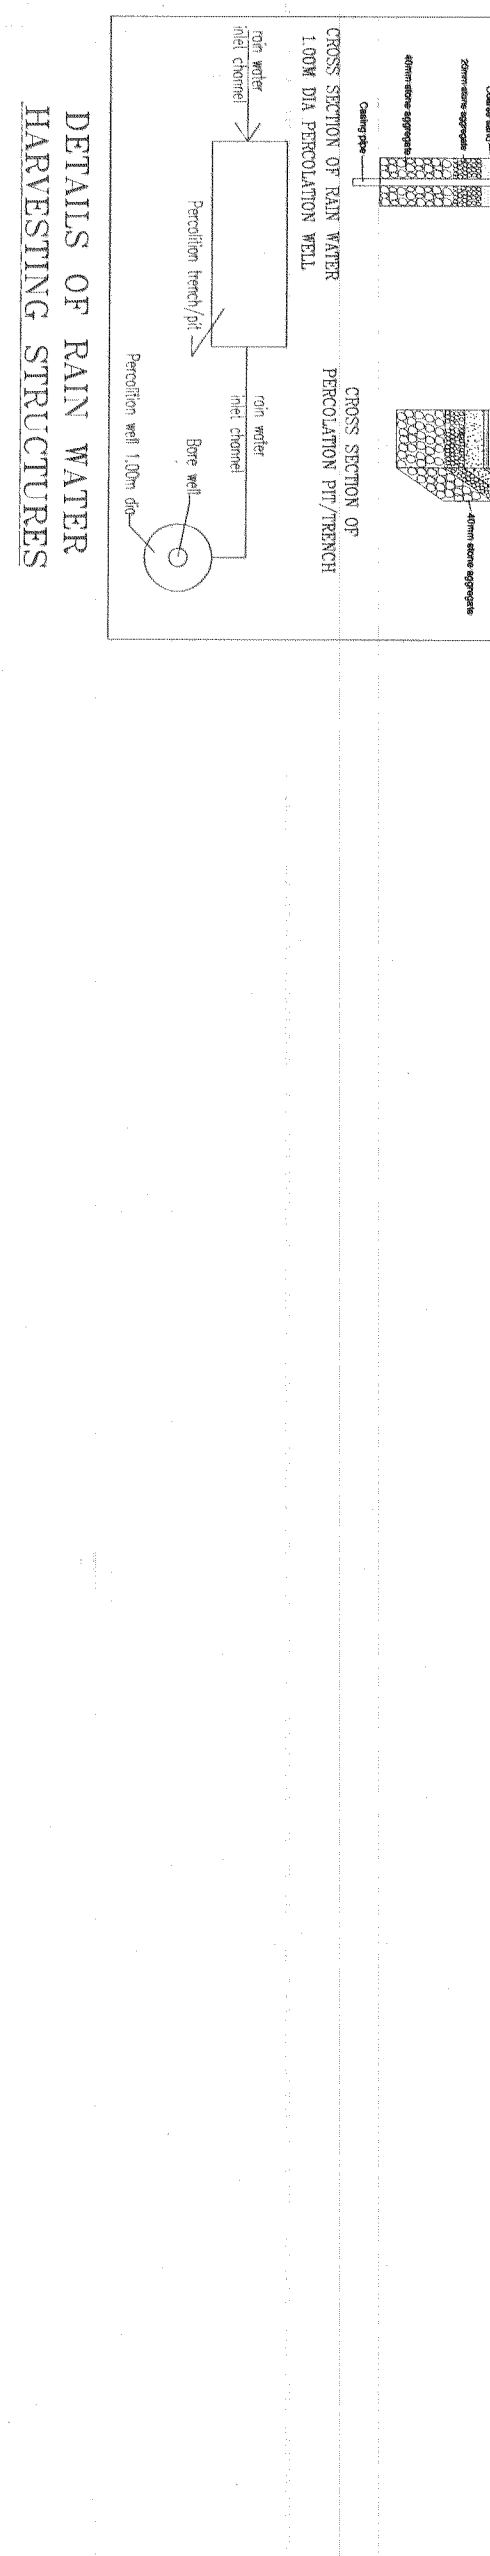

SECTION AT XX

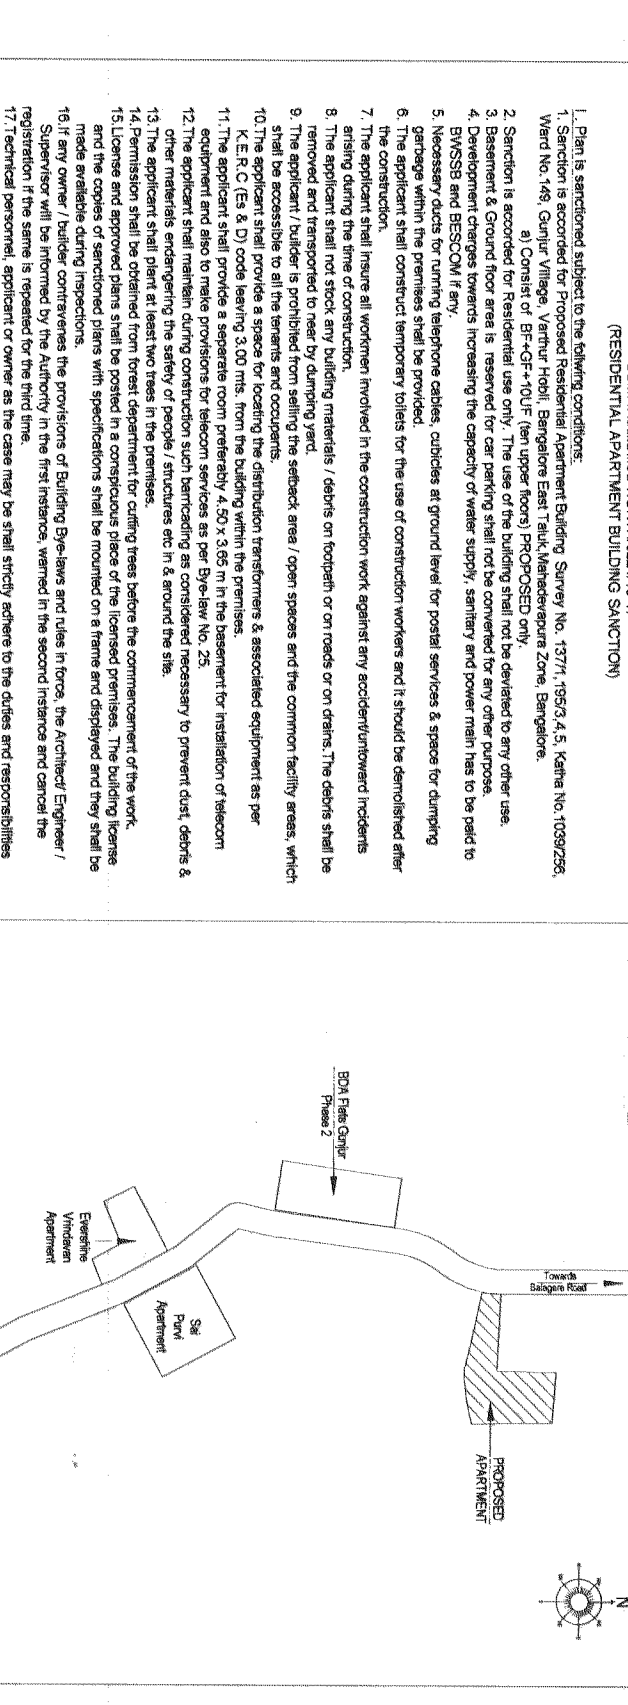
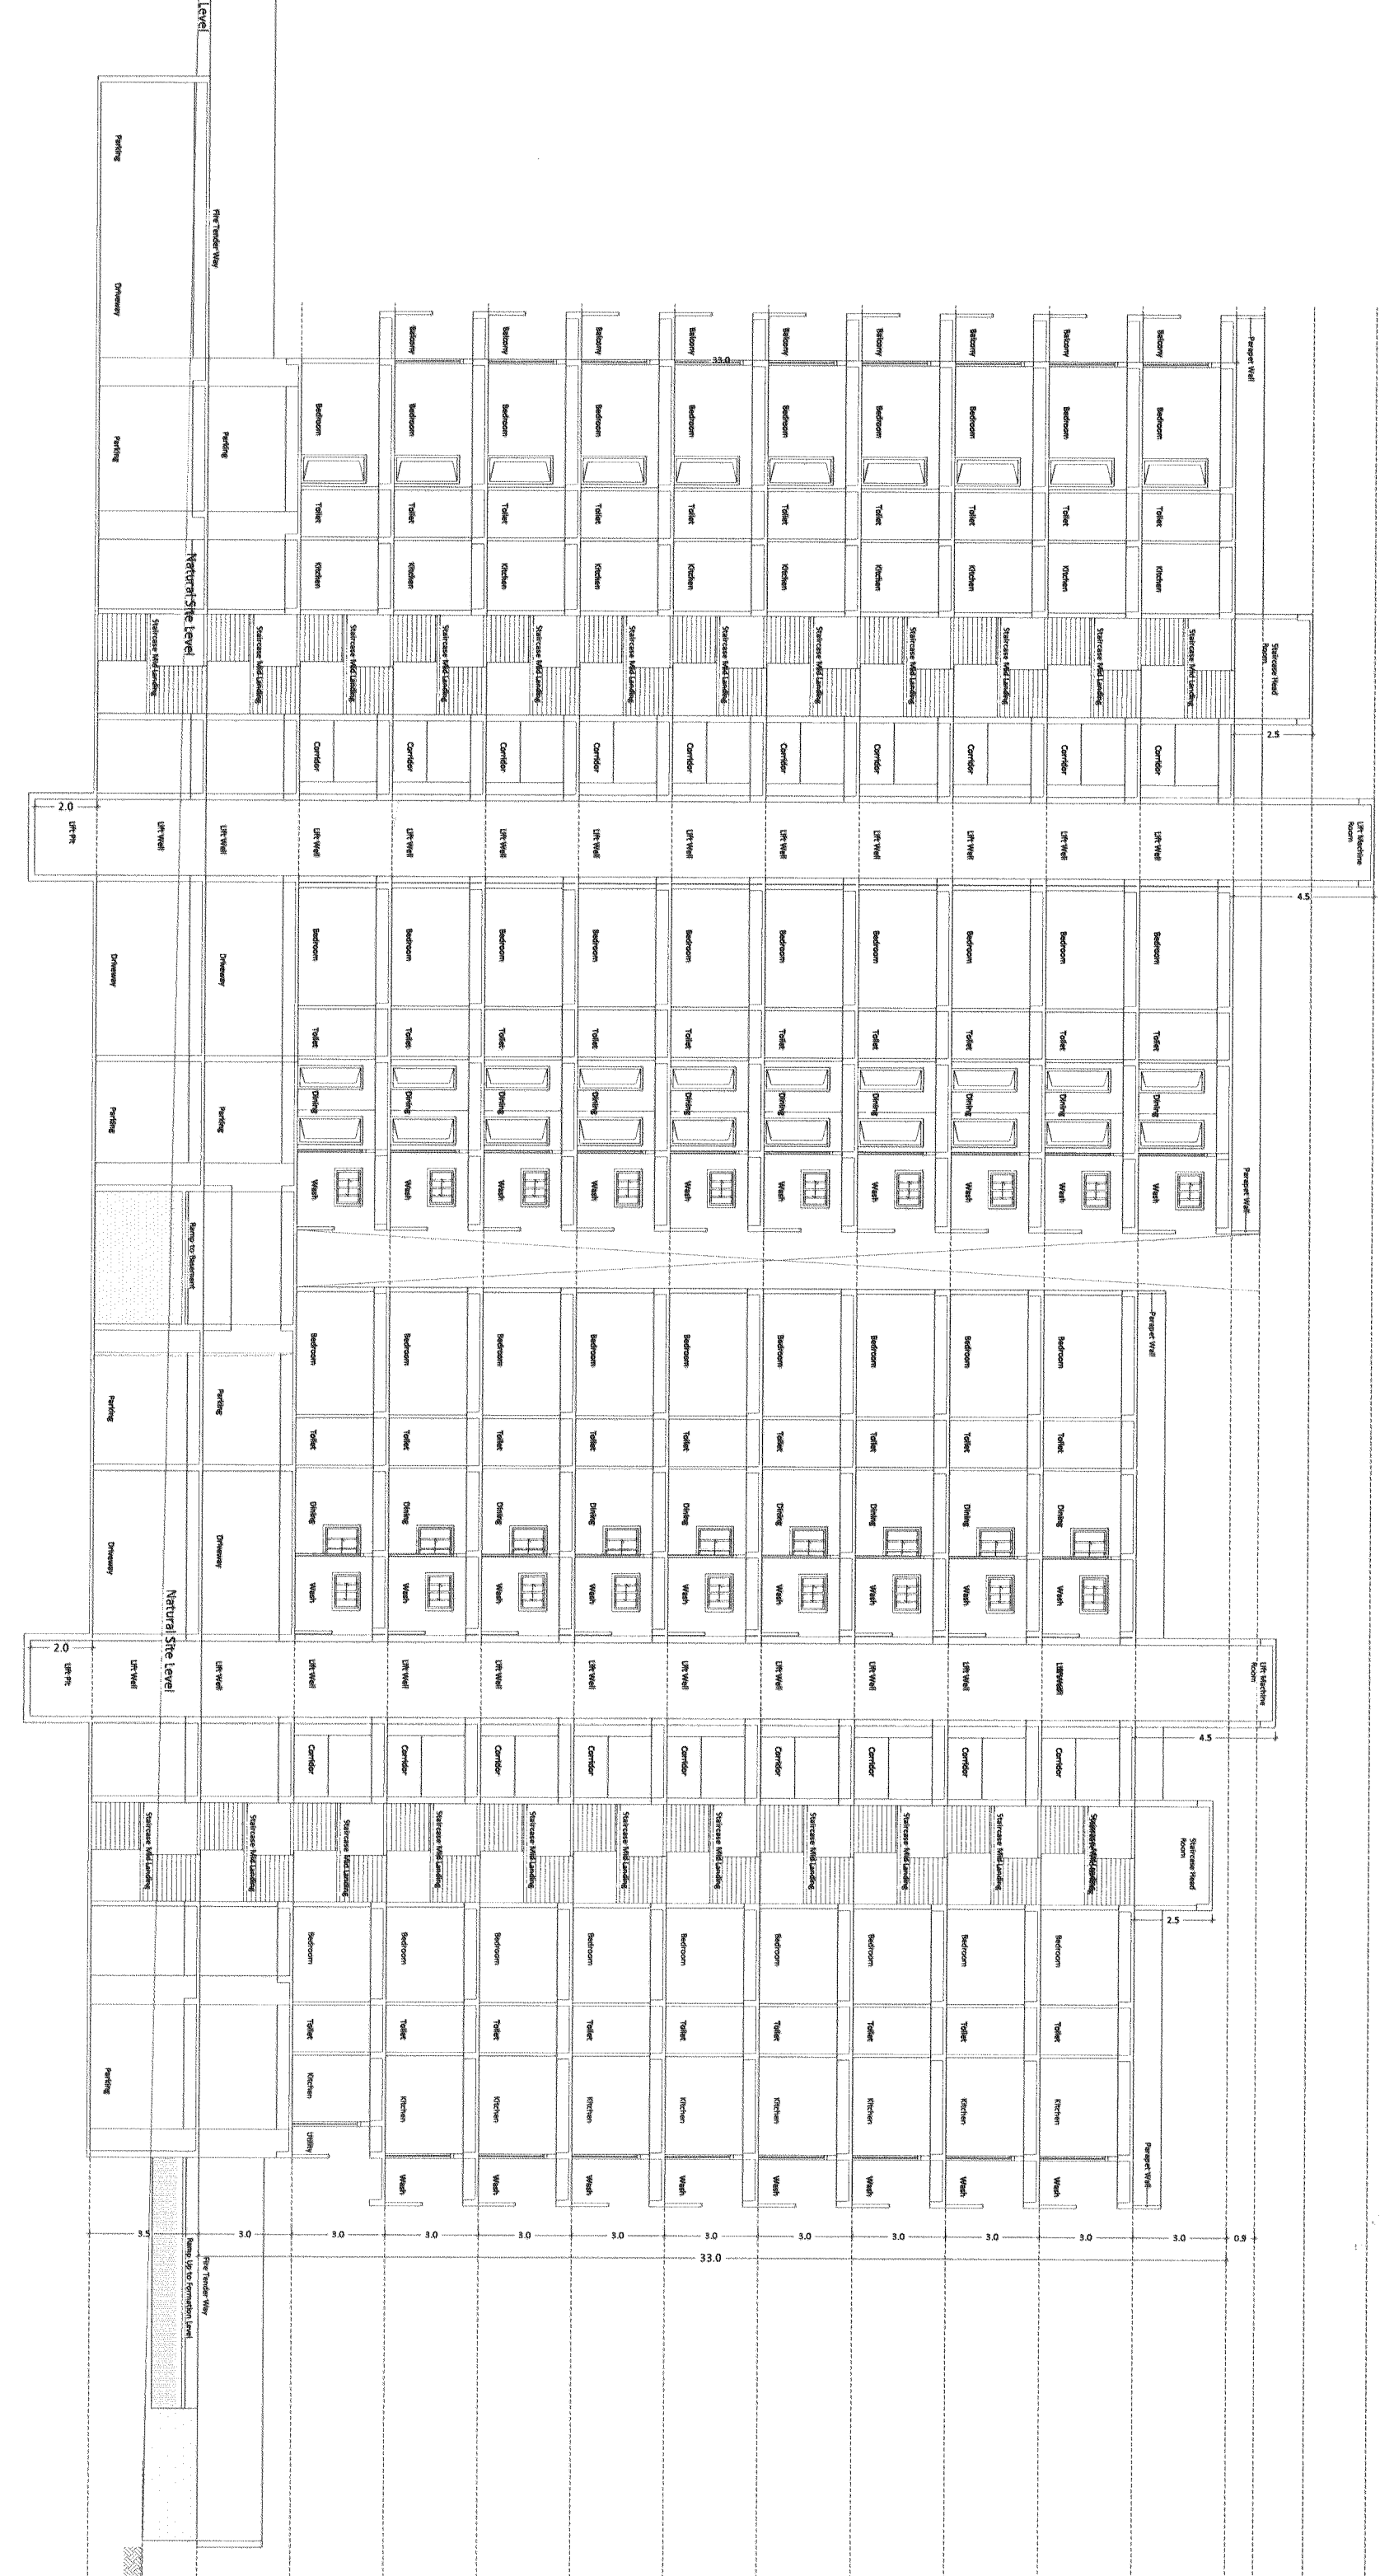


Table with 4 columns: Item No., Description, Quantity, and Unit. It lists various construction materials and their quantities for the project.

Table with 4 columns: Item No., Description, Quantity, and Unit. It lists various construction materials and their quantities for the project.

TITLE SITE PLAN, ELEVATION & SECTION SCALE: 1:200 Sheet 01 of 05