

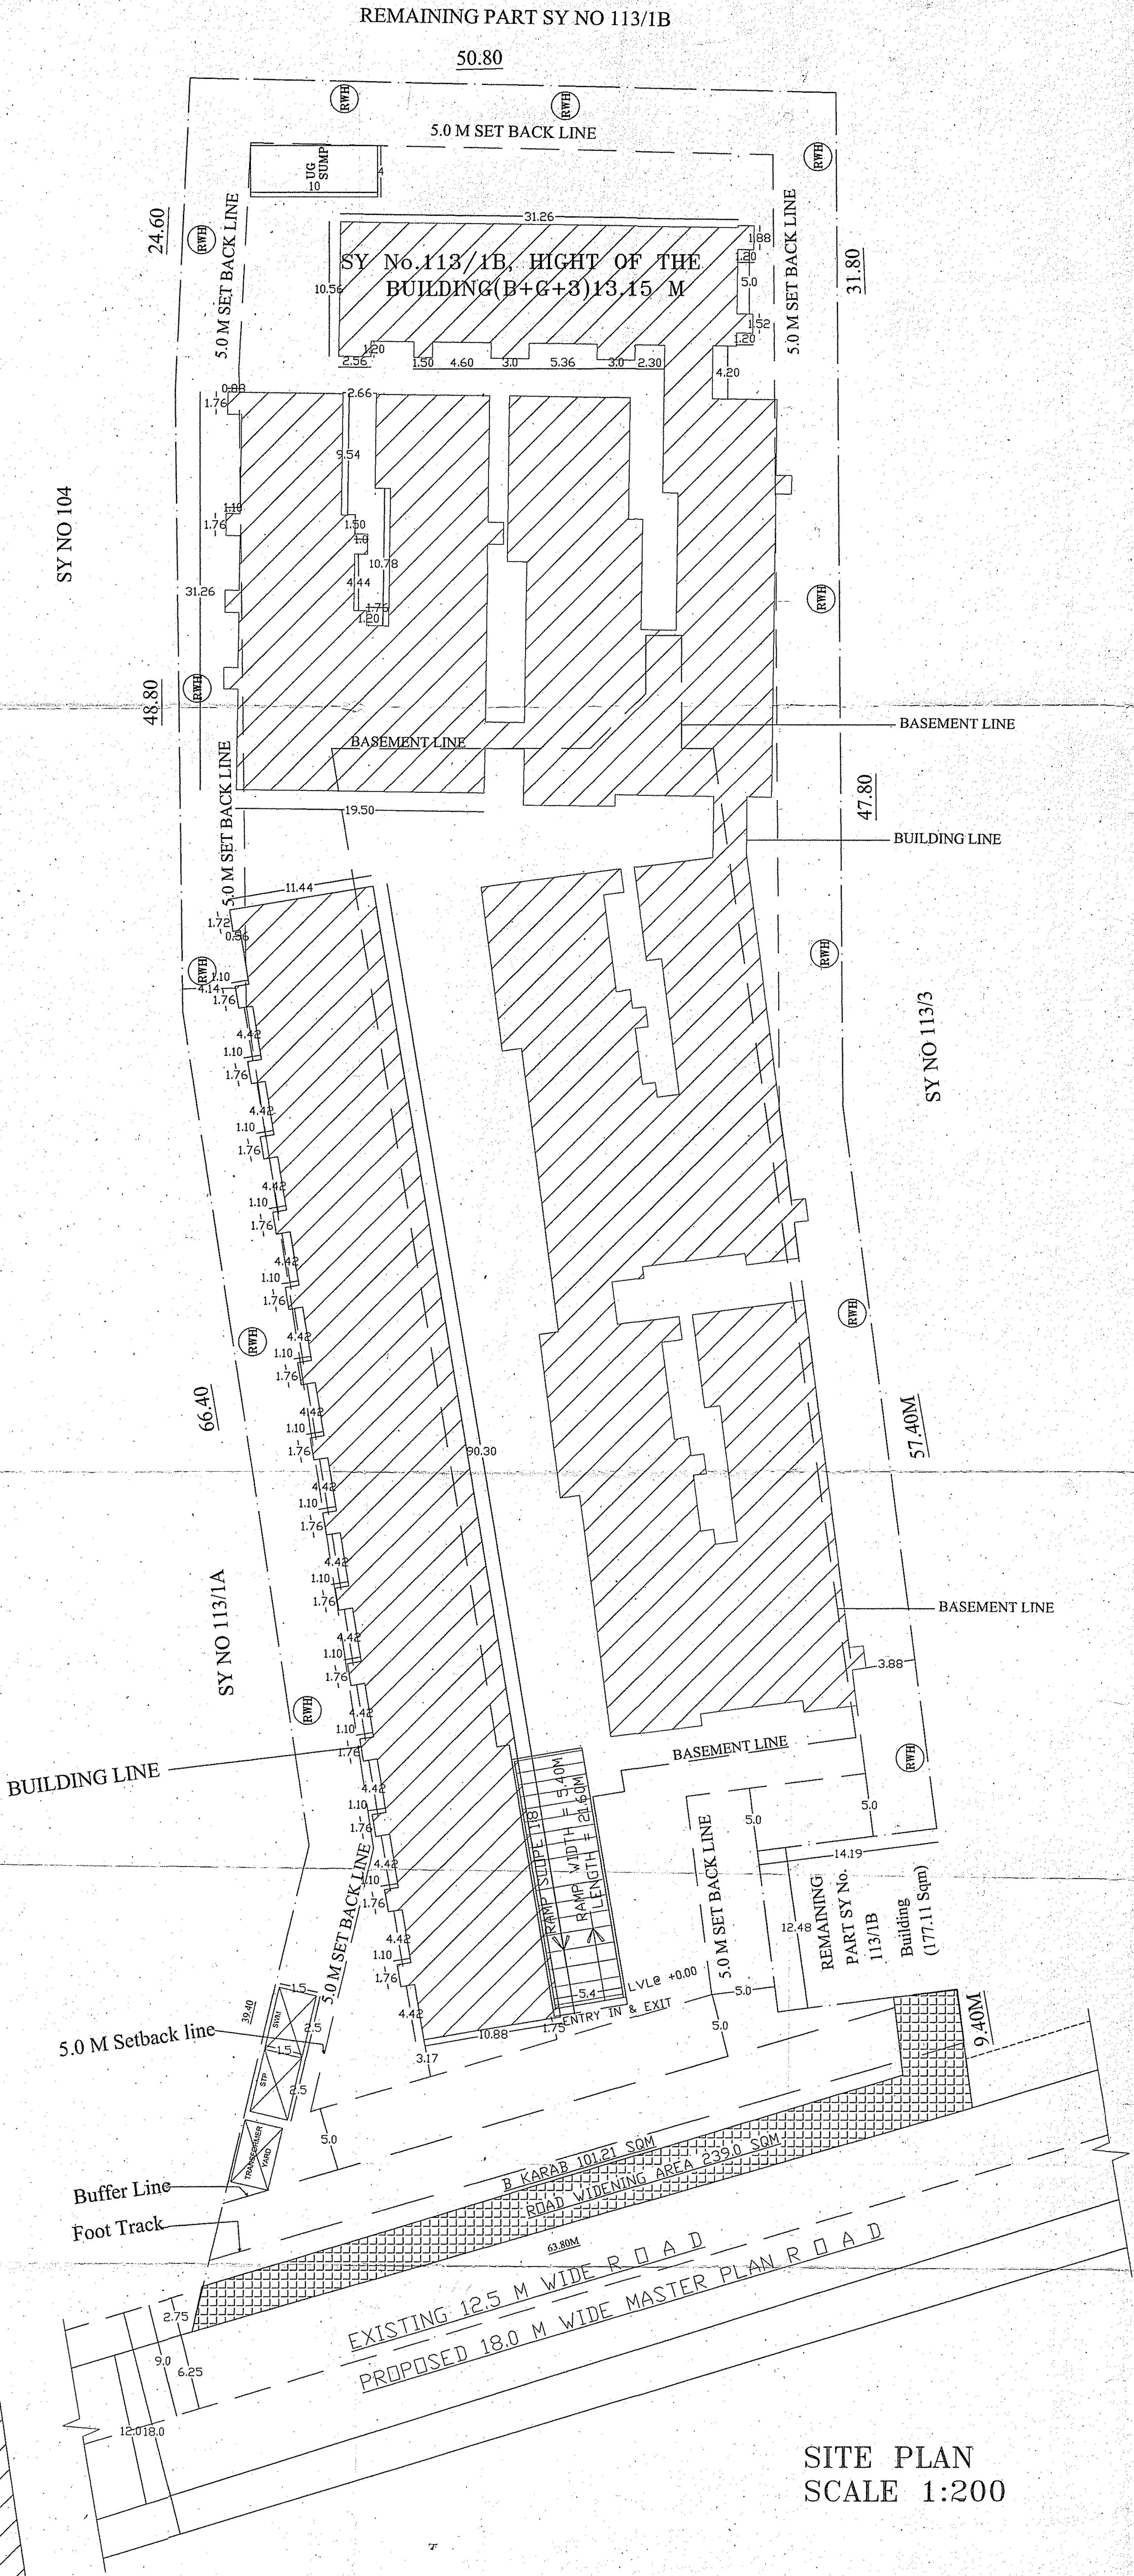
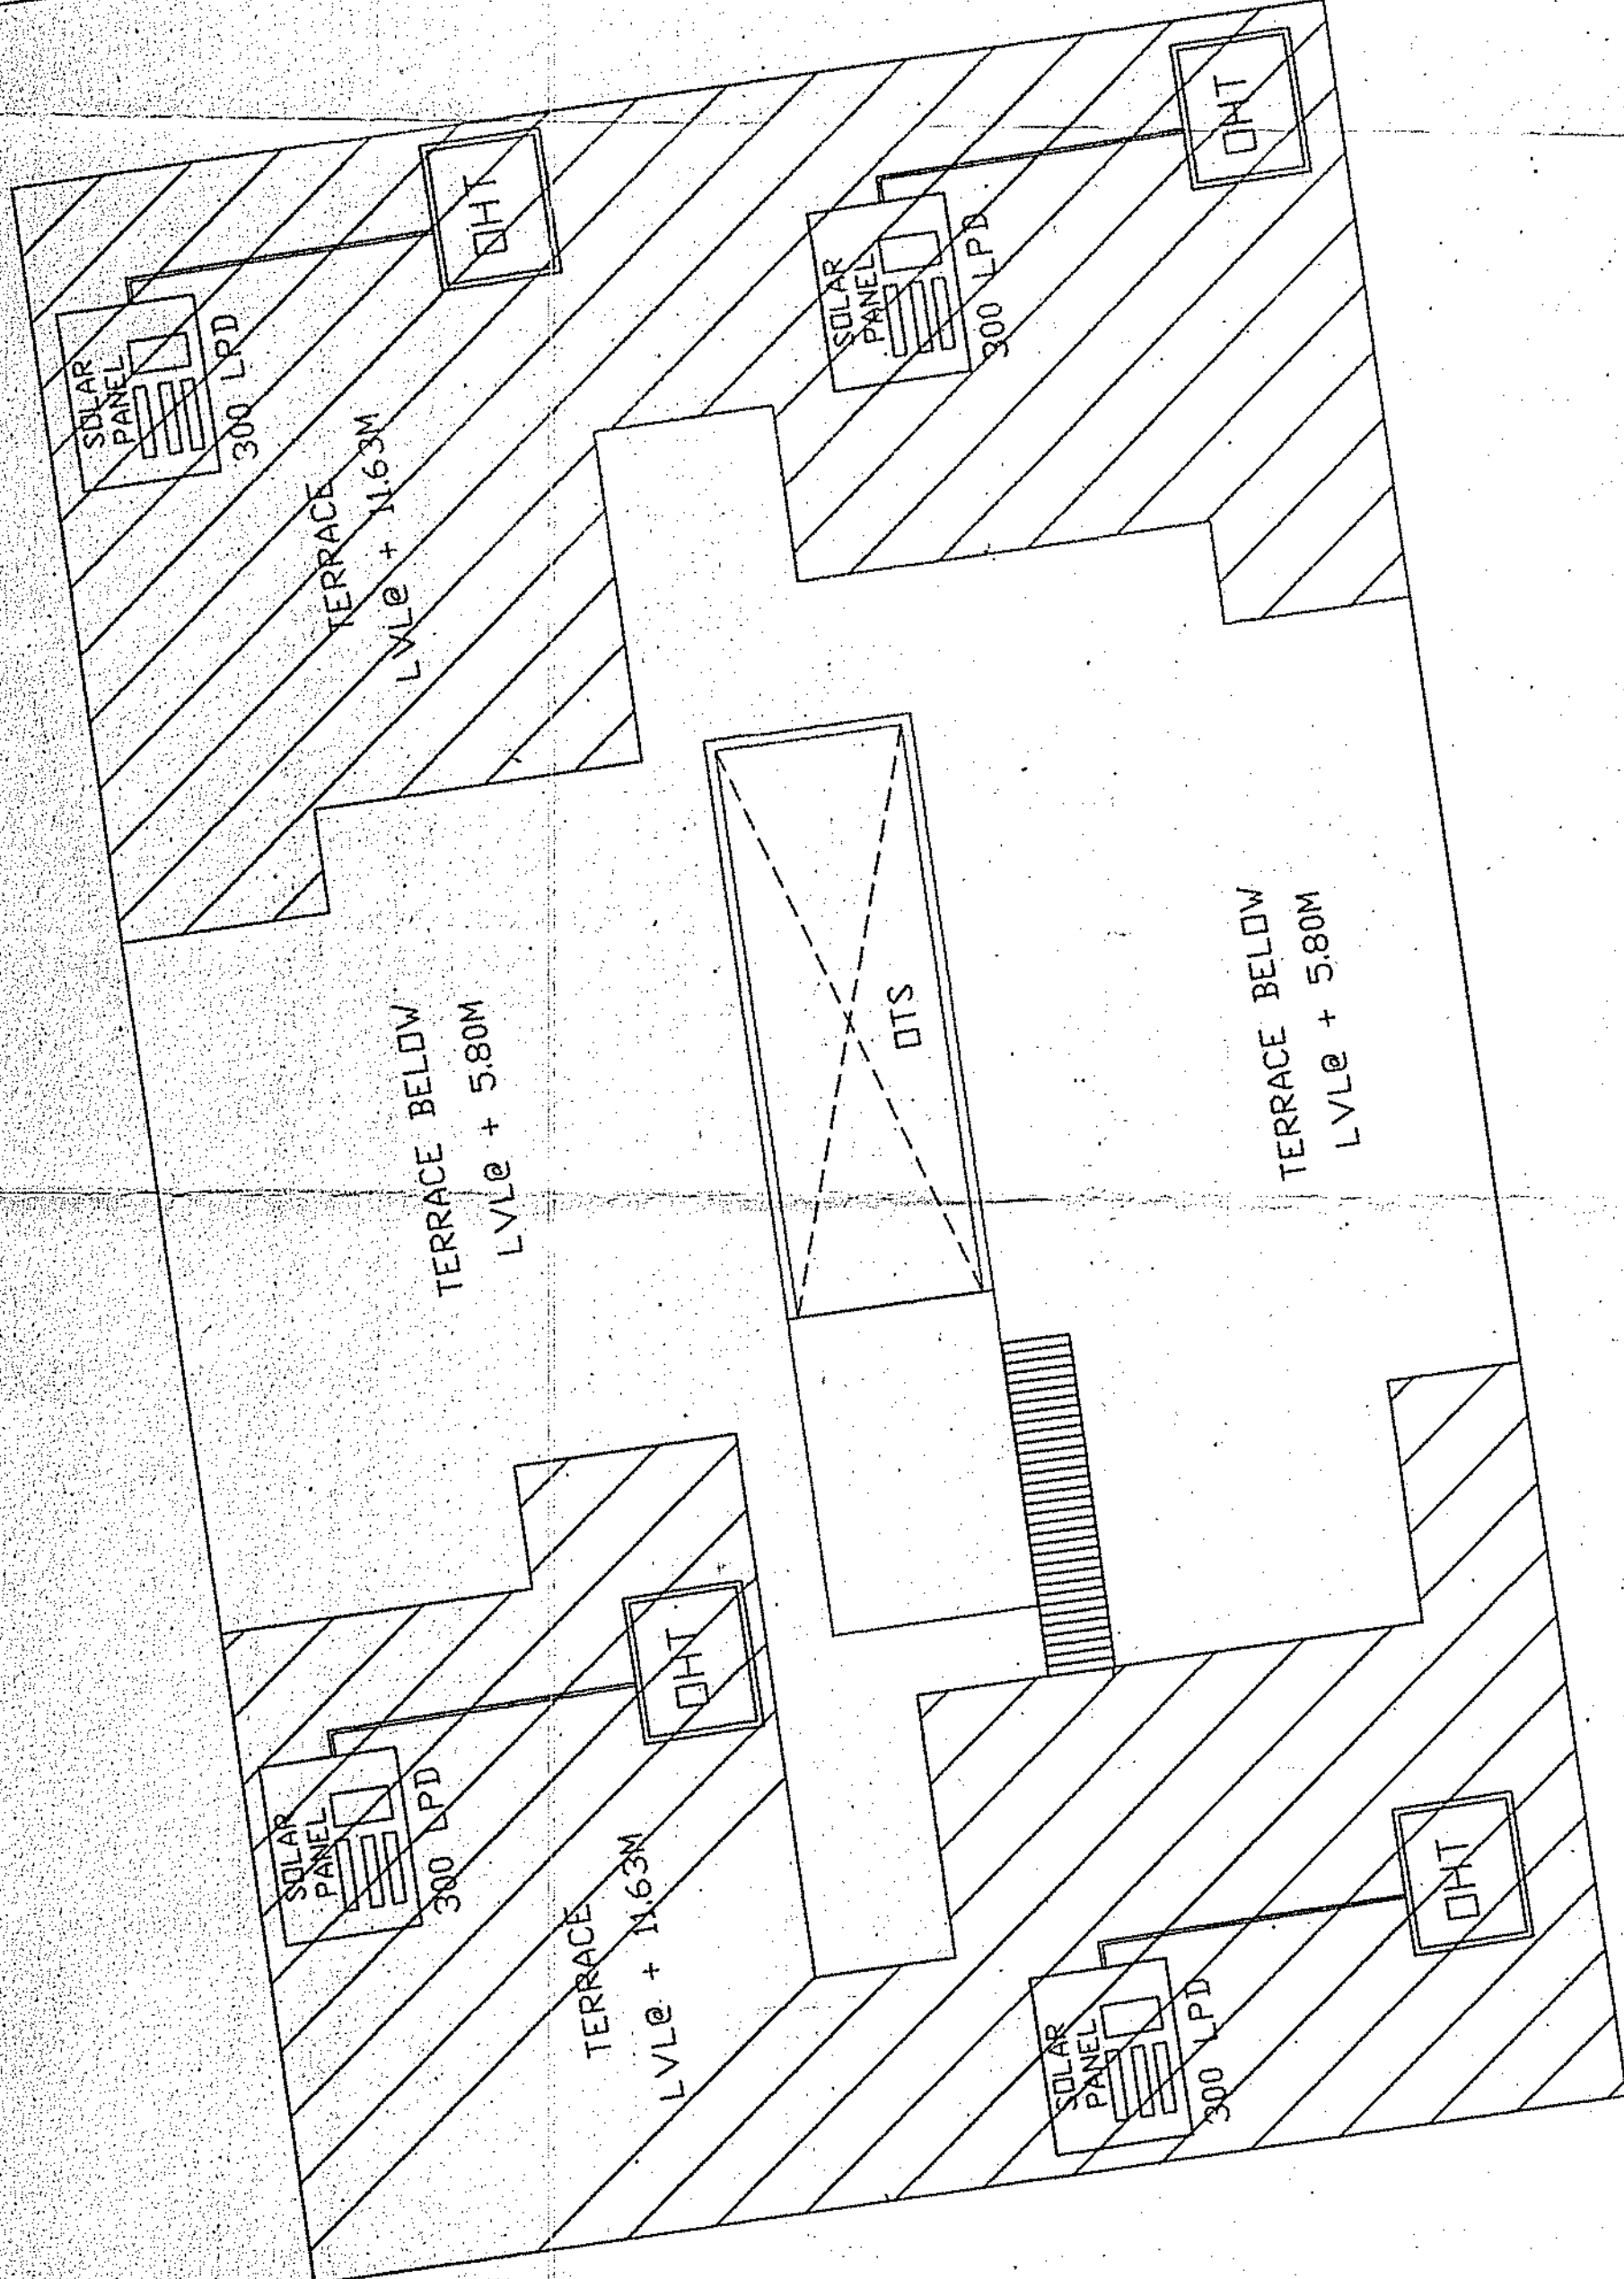
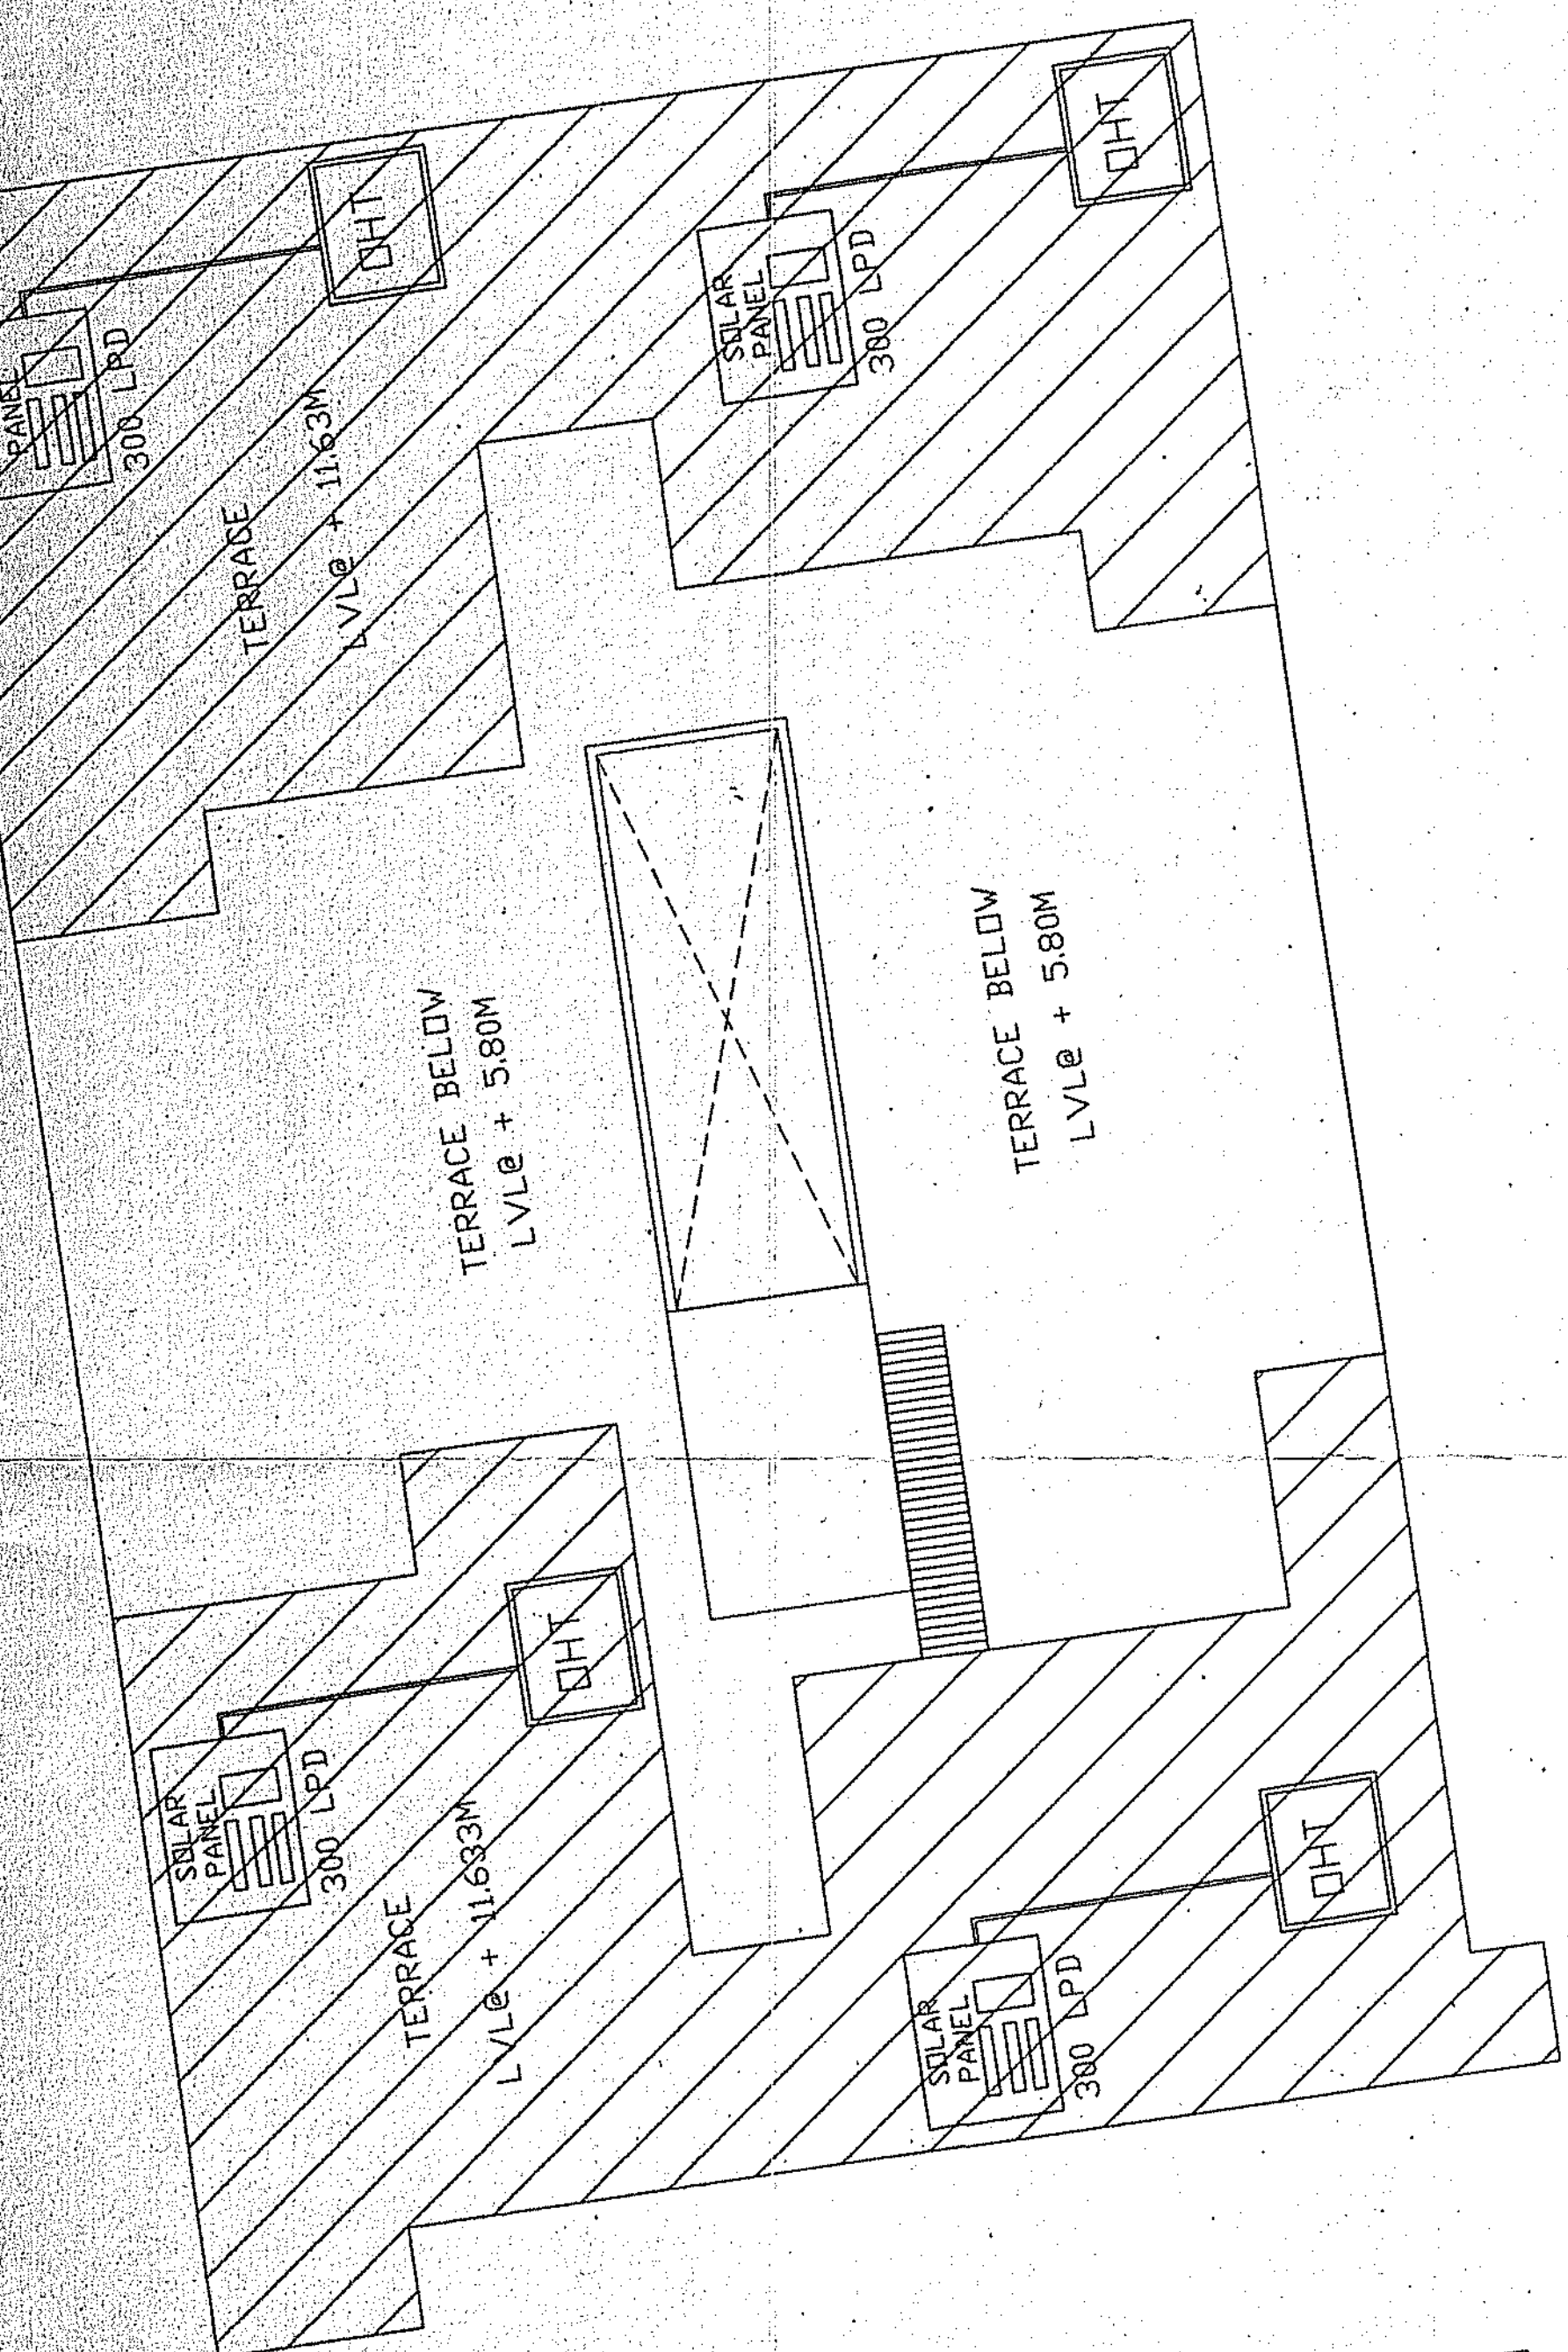


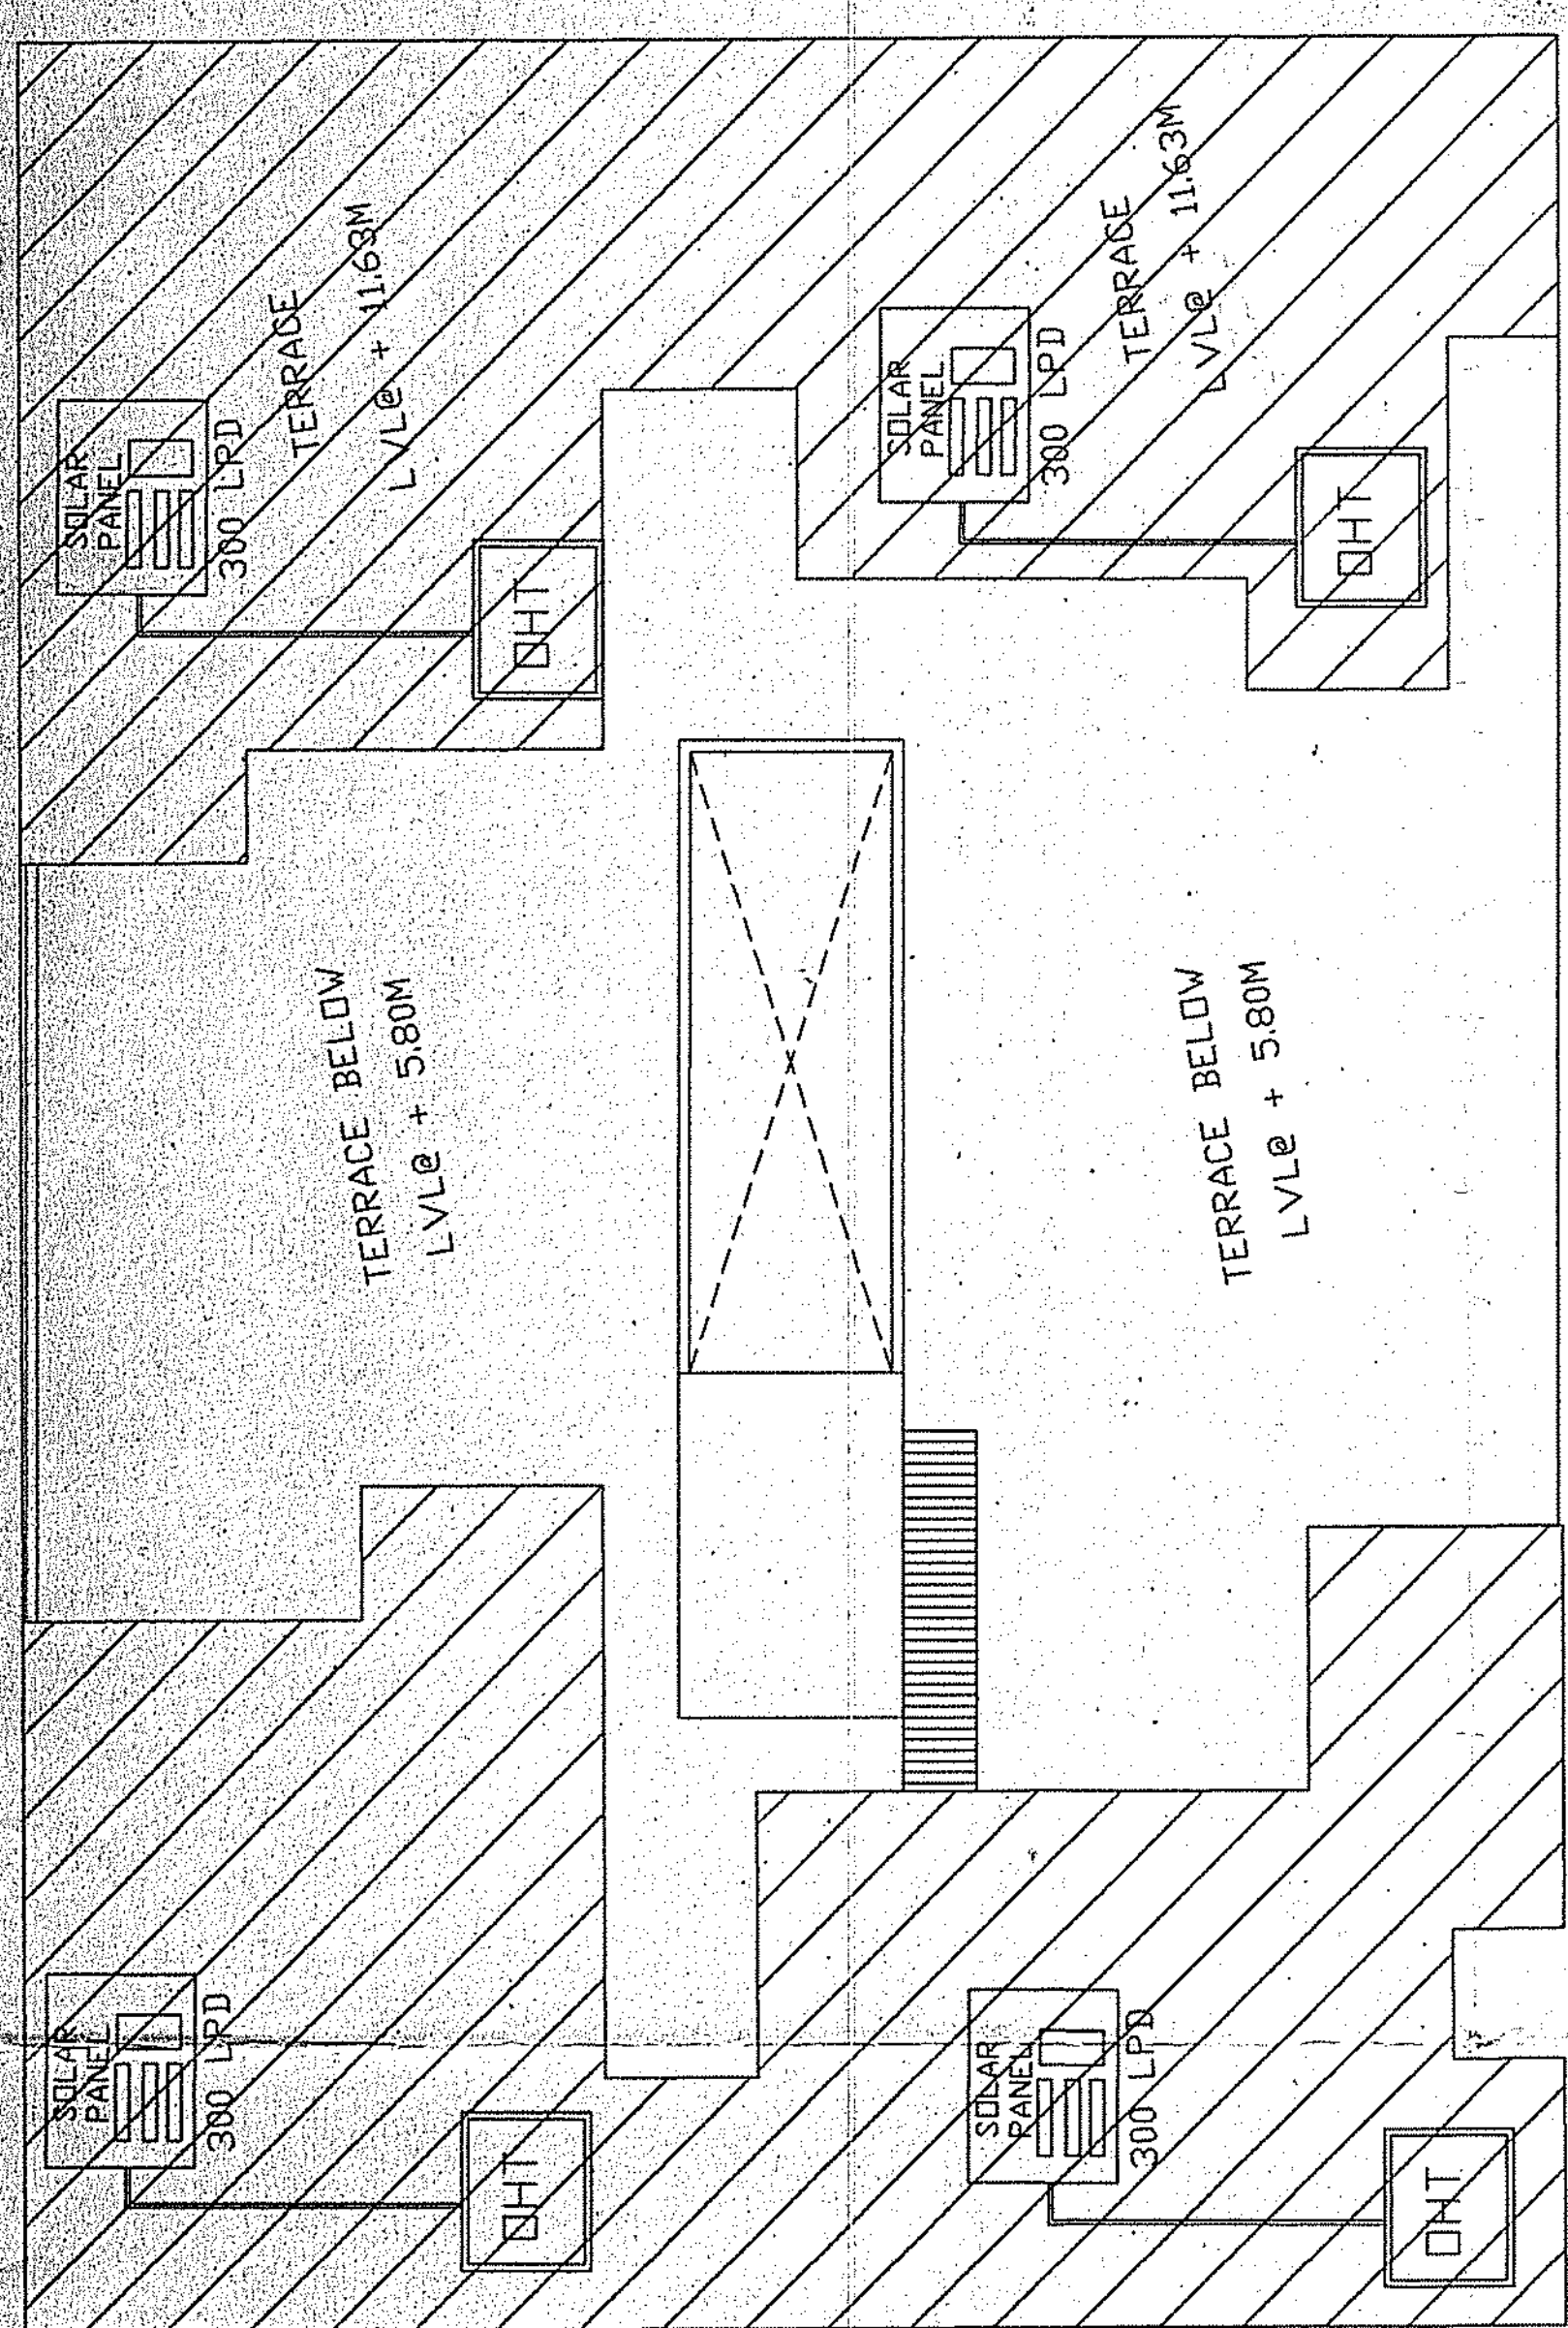


THIRD FLOOR TERRACE

LVL + 11.63
No OF UNITS - 0

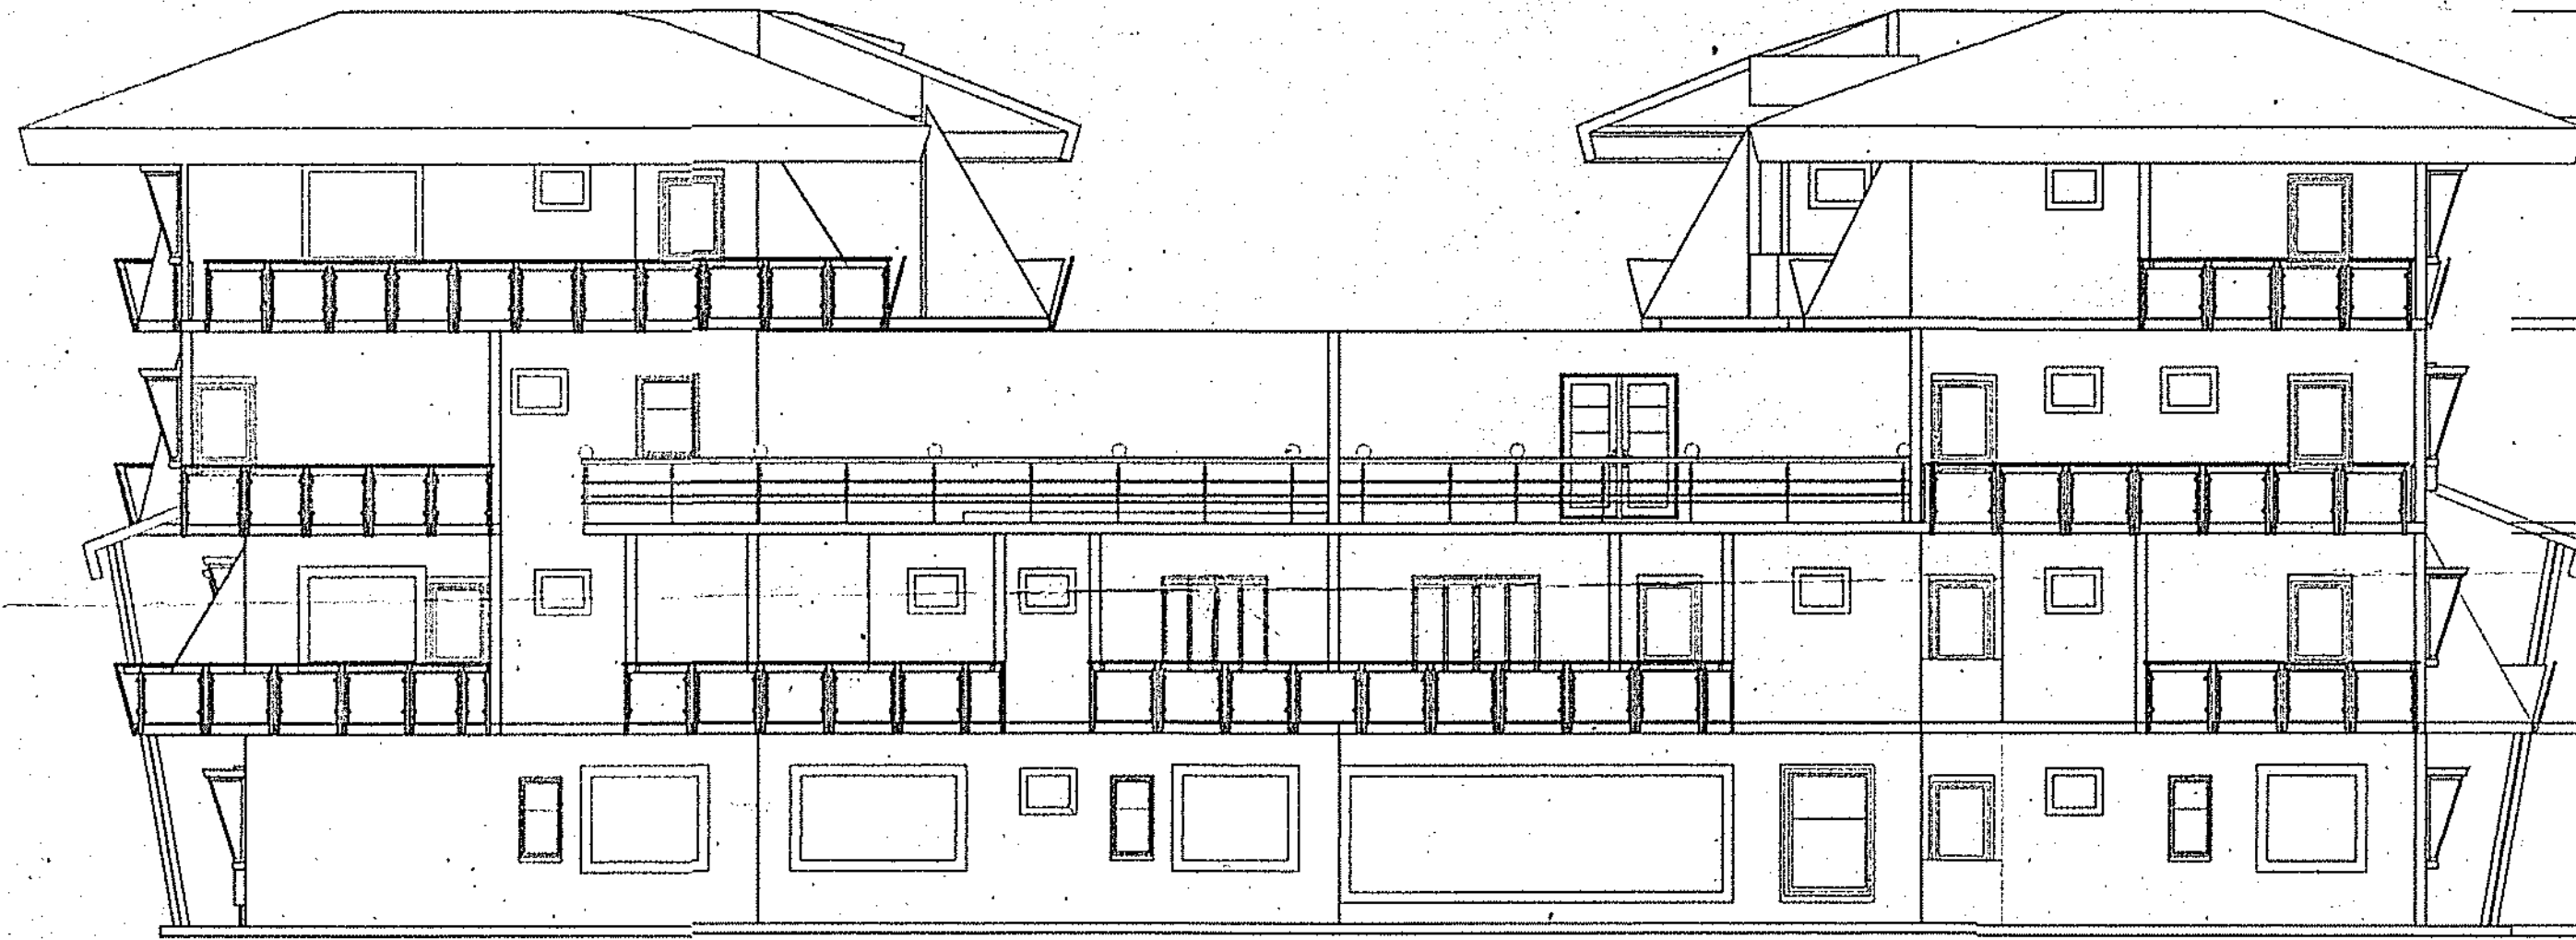

SOUTHSIDE ELEVATION

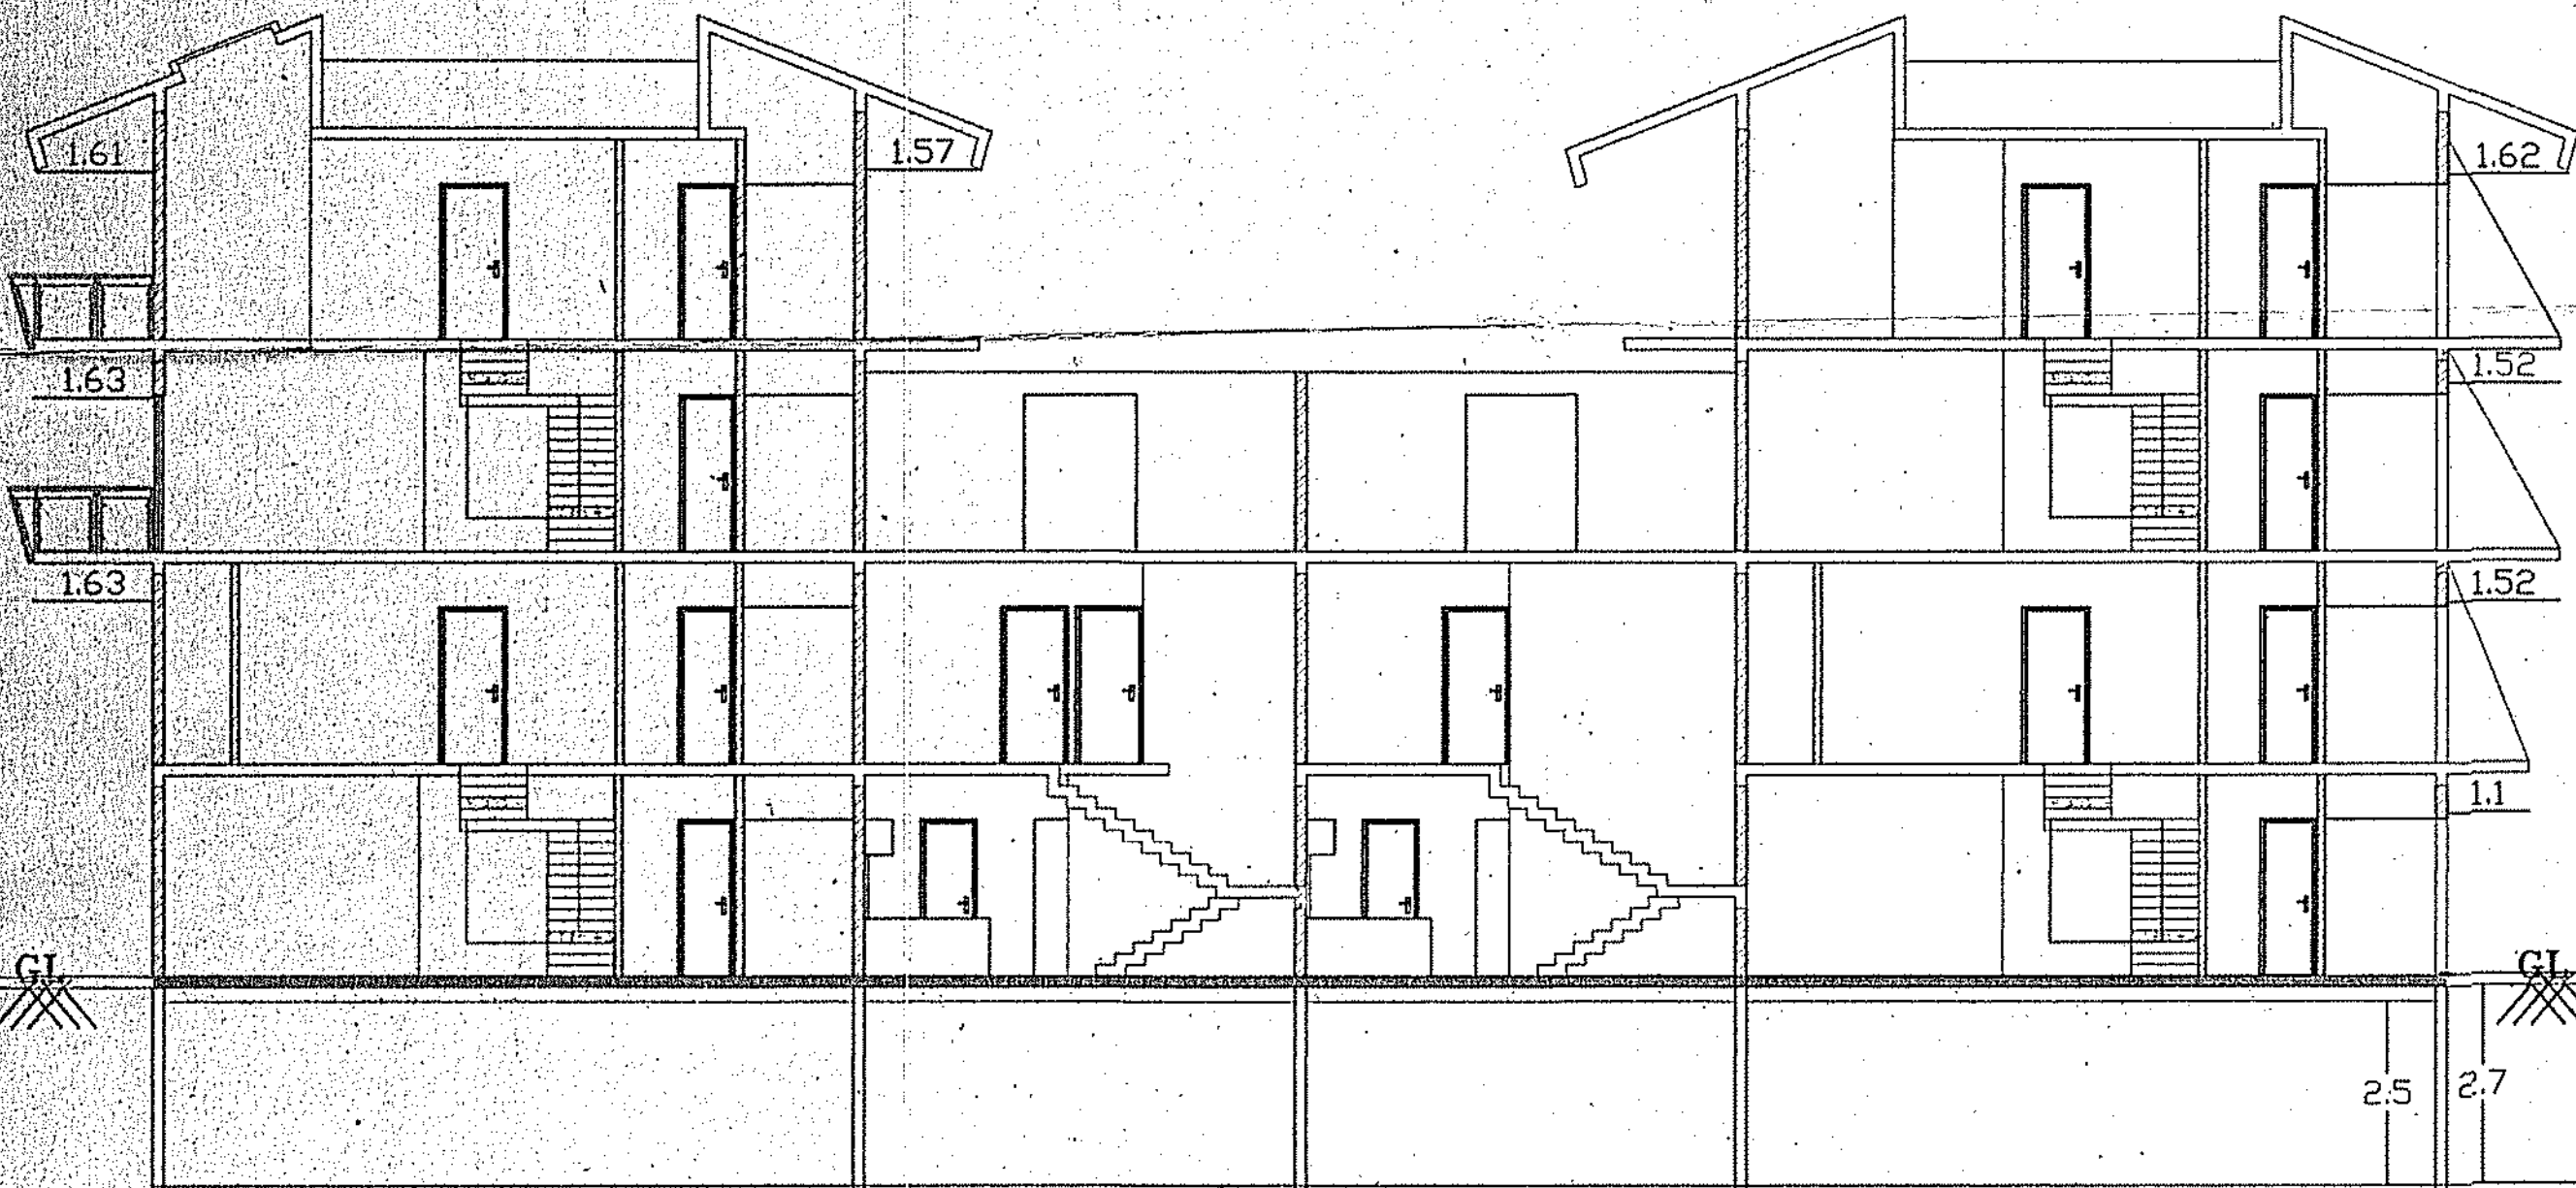

SECTION @ AA



TERRACE FLOOR LEVEL
THIRD FLOOR LEVEL
SECOND FLOOR LEVEL
FIRST FLOOR LEVEL
GROUND FLOOR LEVEL
BASEMENT FLOOR LEVEL

Standard adopted as per the code of practice for the design and construction of buildings. The design and construction of buildings shall be in accordance with the code of practice for the design and construction of buildings.

Omankalapur
Assistant Director of Town & Country Planning
Hoskote Planning Authority,
Hoskote.

Joint Director of Town & Country Planning
Hoskote Planning Authority,
Hoskote.

Joint Director of Town & Country Planning
Hoskote Planning Authority,
Hoskote.

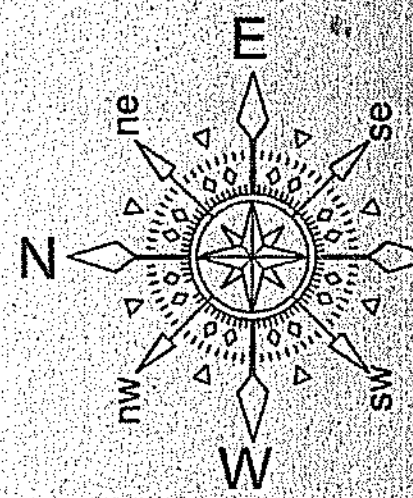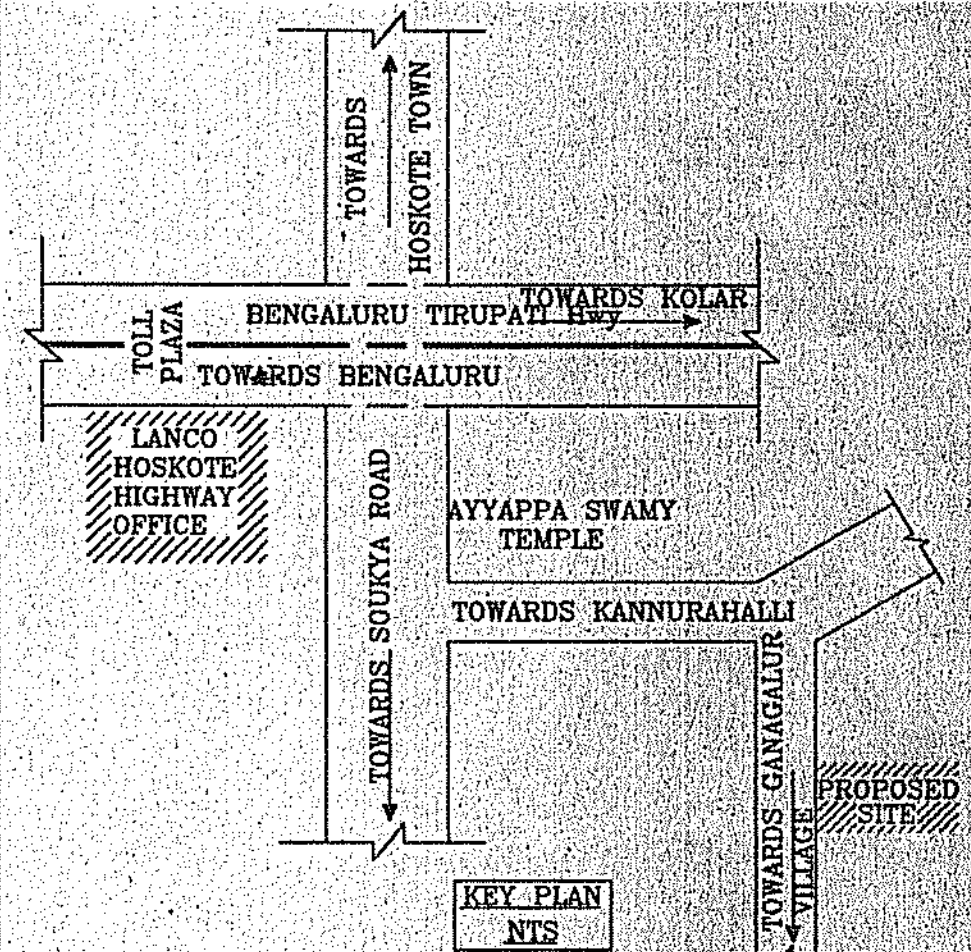

INDEX

PROPOSED AREA BOUNDARY

AREA STATEMENT

SL. NO.	VILLAGE	SY. NO.	AREA IN
1.	KANNURAHALLI VILLAGE	113/1B	01 37.5
2.	B KARAB	113/1B	00 1.0
TOTAL			01 38.5



CONVERSION ORDER NO.

ALN(H K)SR.74/2016-17
DATE 30.03.2017

LAND USE ANALYSIS

LAND USE	%	Area in Sqm
RESIDENTIAL	96.95	7,601.67
ROAD WIDENING	3.04	239.00
TOTAL AREA	100.00	7,840.67

DETAILS OF SOLAR WATER HEATER

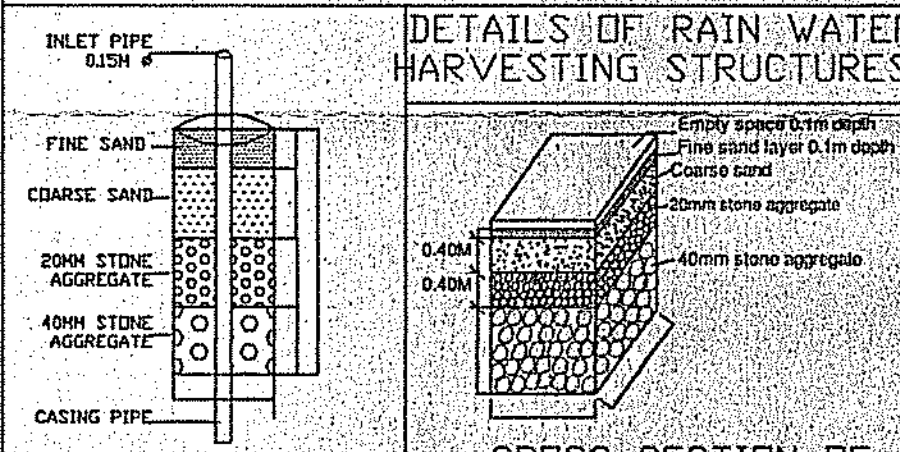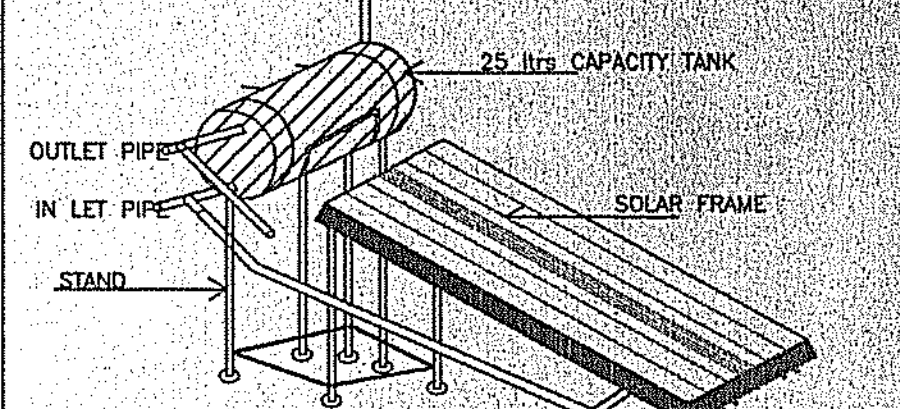

LEGEND

(RWH) RAIN WATER HARVESTING

SCHEDULE OF OPENING

SL. NO.	TYPE	DESCRIPTION	SIZE
1	MD	DOORS	1.05X2.1
2	D1		0.9X2.1
3	D2		0.9X2.1
4	W	WINDOWS	1.8X1.5
5	W1		1.2X1.2
6	W2		1.0X1.2
	V		0.6X0.45

PROJECT TITLE
PROPOSED RESIDENTIAL GROUP
HOUSING PLAN IN SY NO: 113/1B, KATHA NO
13251/113/1B, VIDE SINGLE SITE APPROVED
No: LAO/18/2017-18, KANNURAHALLI
VILLAGE, KASABA HOBLI, HOSKOTE TQ,
BANGALORE DISTRICT.

OWNER'S SIGN:
L. Muniswamy
L. MUNISWAMY

ENGINEER:
Geetha H.K
GEETHA H.K
B.C.C.B.L/3.8/E/3548/2010-2011
MOBILE - 98456 87903

DRAWING TITLE
TERRACE, SITE PLAN, ELEVATION
AND SECTION

SHEET No: 5 OF 5

SCALE 1:100
ALL DIMENSIONS IN METER

SANCTION AUTHORITY

ABSTRACT OF LAND

TOTAL SITE AREA =	7840.67 Sqmt
1A-37.5 GUNTAS	
NET SITE AREA (B)	7601.67 Sqmt

BUILT UP AREA DETAILS

Floors	Gross Area in Smt	Deductions in Smt	F A R Area in Smt
BASEMENT	2357.48	2339.68	17.80
GF	3444.11	78.16	3365.95
FF	3715.75	78.16	3637.59
SF	999.96	78.16	921.80
TF	999.96	78.16	921.80
Terrace	78.16	78.16	
TOTAL	11595.42	2730.48	8864.94