



SHEET NO. - SD-07

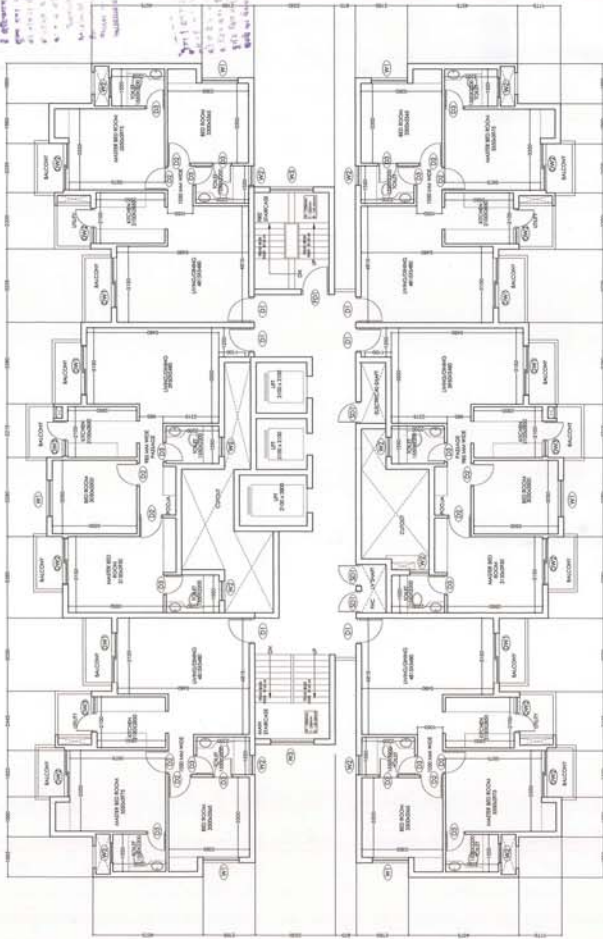


TYPICAL FLOOR PLAN

MACHINE ROOM PLAN - TOWER-1.3				
ADDITION	L	W	NOS	AREA (SQM)
SERVICES (15% F.A.R. AREA)				
A	3.500	3.500	1	12.400
B	1.900	4.660	1	8.852
C	3.375	3.660	1	12.353
D	2.560	5.290	1	13.542
E	4.660	4.590	1	21.389
F	2.810	4.660	1	13.095
G	4.230	3.560	1	15.059
TOTAL				97.031
DEDUCTION				
1	2.100	2.800	1	5.880
2	2.100	2.100	2	8.820
TOTAL				14.700
F.A.R.(A-C)				82.331


MACHINE ROOM AREA DIAGRAM

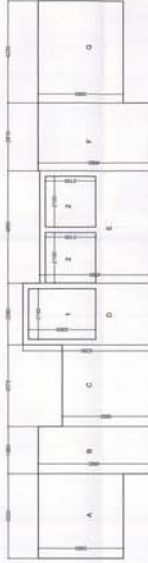

MACHINE ROOM PLAN

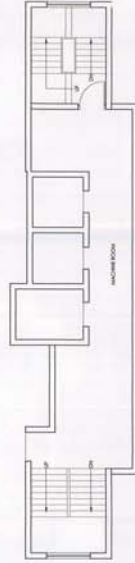

TYPICAL FLOOR AREA DIAGRAM

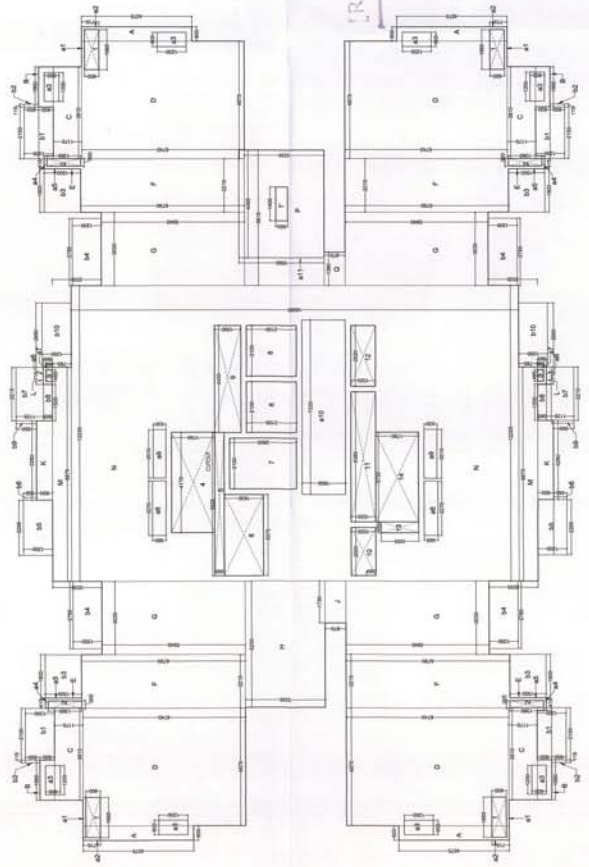

REVISED PLAN

TYPICAL FLOOR PLAN - TOWER-1.3				
ADDITION	L	W	NOS	AREA (SQM)
A	4.575	0.500	4	9.150
B	1.900	0.500	4	3.800
C	4.675	0.500	4	9.350
D	4.675	0.500	4	9.350
E	0.475	1.500	4	2.850
F	0.475	1.500	4	2.850
G	0.475	1.500	4	2.850
TOTAL				184.800
DEDUCTION				
1	0.500	0.500	4	1.000
2	0.500	0.500	4	1.000
TOTAL				184.800

REVISED SUBMISSION DRAWING
TOWER-1.3
TYPICAL FLOOR PLAN

DRAWN

M/s ACE Infra City Developers Pvt. Ltd.

PROPOSED PART DEVELOPMENT PLAN OF SUBLEASED PLOT NO. SC-01B-9 of Sector 150, Noida for ACE PARKWAY

SHEET NO. - SD-16


MACHINE ROOM PLAN - TOWER-2

ADDITION	L	W	NOD	AREA (SQM)
A	9.000	3.560	1	32.040
B	2.083	1.332	1	2.775
C	5.540	1.012	1	5.606
D	9.000	5.659	1	50.931
TOTAL				89.552


DEDUCTION	L	W	NOD	AREA (SQM)
1	3.114	1.568	1	5.163
2	3.117	2.100	1	6.546
3	3.115	1.660	1	5.171
TOTAL				23.421
F.A.R.(A-C)				66.131

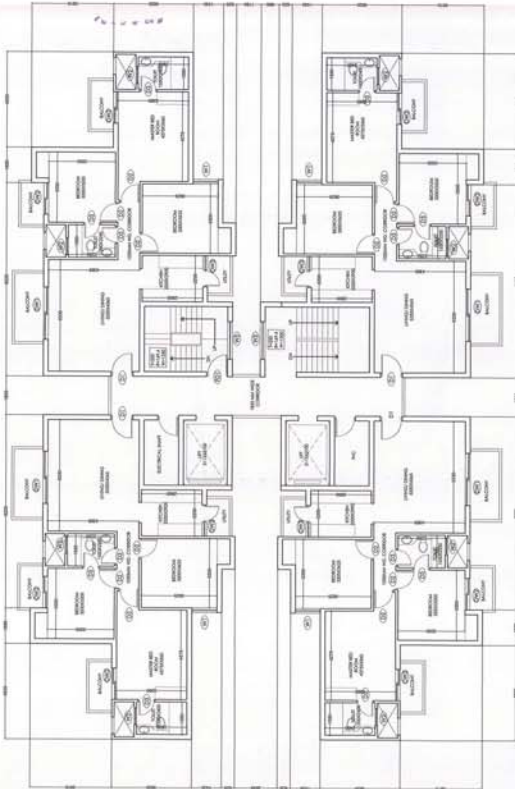

TYPICAL FLOOR PLAN

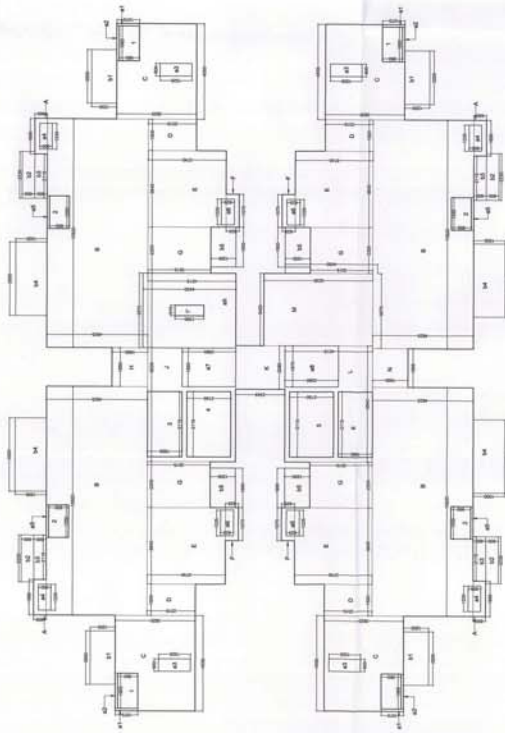

TYPICAL FLOOR AREA DIAGRAM

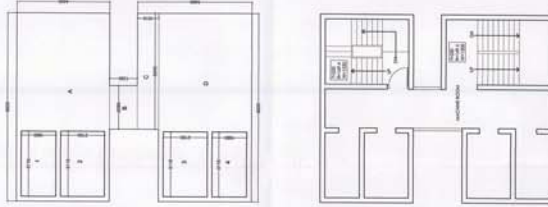

MACHINE ROOM PLAN

OPENING SCHEDULE OF DOORS & WINDOWS

NO.	TYPE	NO.	UNIT	UNIT
1	DOOR	1	DOOR	1
2	DOOR	2	DOOR	2
3	DOOR	3	DOOR	3
4	DOOR	4	DOOR	4
5	DOOR	5	DOOR	5
6	DOOR	6	DOOR	6
7	DOOR	7	DOOR	7
8	DOOR	8	DOOR	8
9	DOOR	9	DOOR	9
10	DOOR	10	DOOR	10
11	DOOR	11	DOOR	11

TYPICAL FLOOR PLAN (2/F)				
ADDITION	L	W	NOS	AREA (SQM)
A	1.500	0.500	1	0.750
B	1.500	0.500	1	0.750
C	1.500	0.500	1	0.750
D	1.500	0.500	1	0.750
E	1.500	0.500	1	0.750
F	1.500	0.500	1	0.750
G	1.500	0.500	1	0.750
H	1.500	0.500	1	0.750
I	1.500	0.500	1	0.750
J	1.500	0.500	1	0.750
K	1.500	0.500	1	0.750
L	1.500	0.500	1	0.750
M	1.500	0.500	1	0.750
N	1.500	0.500	1	0.750
TOTAL				10.500
DEDUCTION				
1	1.500	0.500	1	0.750
2	1.500	0.500	1	0.750
A	8.290	8.375	2	69.16	138.66
B	6.745	2.145	2	14.46	28.94
C	8.415	4.930	2	40.57	81.15
D	6.266	7.735	2	48.49	96.98
E	8.457	1.885	2	15.88	31.76
F	3.413	3.700	2	25.26	50.52
G	13.612	7.920	1	107.81	215.62
H	5.891	3.500	2	41.24	82.48
I	0.230	1.500	2	0.69	1.38
TOTAL				342.18	684.36
DEDUCTION					
1	1.685	1.583	2	5.34	10.68
2	1.800	1.570	2	5.65	11.30
3	2.200	1.850	1	2.22	4.44
4	1.850	2.500	1	4.63	9.26
5	0.450	1.850	1	0.83	1.66
6	3.050	1.900	1	5.80	11.60
7	0.557	3.470	2	3.87	7.74
8	2.450	1.900	1	4.66	9.32
9	3.932	1.120	1	4.40	8.80
TOTAL				37.39	74.78
SERVICES (15% F.A.R. AREA)					
1	2.400	2.130	1	5.11	10.22
2	2.000	2.080	1	4.99	9.98
3	1.585	2.920	4	1.46	2.92
4	2.145	2.920	2	0.99	1.98
5	1.800	2.920	2	0.83	1.66
6	0.240	3.470	2	0.36	0.72
7	0.788	2.920	2	0.36	0.72
8	3.562	5.030	1	17.92	35.84
11	3.960	0.000	16	17.28	34.56
TOTAL				90.53	181.06
DEDUCTION (15% F.A.R. AREA)					
5	1.620	1.850	1	3.03	6.06
TOTAL (C9)				49.38	98.76
TOTAL PLOT [A+B-E]					
				425.00	850.00
BALCONY AREAS					
b1	3.400	1.500	2	22.20	44.40
b2	7.595	1.500	2	22.79	45.58
b3	4.365	1.500	2	13.10	26.20
b4	1.671	1.500	2	5.01	10.02
b5	3.000	1.500	2	9.00	18.00
TOTAL				60.10	120.20

REVISED SUBMISSION DRAWING

TOWER -7

TYPICAL FLOOR PLAN

SHEET TITLE

0000

M/s ACE Infracity Developers Pvt. Ltd.

2) बाबली को अतिथि माना गया है।

Robert P. (1910-1971) - 1910-1971

English

Start development plan of suble:

01/B-8 of Sport City Plot

Sector 150, Noida for ACE

REVISED BY AAR

NATURE

CONFIDENTIAL

[illegible]

Director


SCALE -	DWG. NO.	NO.
---------	----------	-----

DATE: 08-08-2016	
------------------	--


SHEET NO. SD-41

TYPICAL FLOOR (TOWER-8)			
ADDITION	W	L	INDS
A	36.670	7.135	1
B	3.507	3.700	2
C	2.145	1.815	2
D	2.036	2.295	2
E	1.600	3.325	1
F	1.800	0.420	1
G	3.980	0.570	2
H	13.628	1.885	2
TOTAL			
DEDUCTION			
1	0.648	3.470	1
2	3.100	1.570	1
3	3.029	0.900	1
4	1.152	1.950	1
5	0.650	1.600	1
6	1.685	1.585	2
7	1.800	0.000	2
8	1.800	1.000	1
9	2.150	1.950	1
TOTAL			
SERVICES (15% F.A.R. AREA)			
a1	2.145	0.235	2
a2	0.320	1.585	4
a3	0.000	1.800	10
a4	1.152	0.300	2
a5	2.050	0.300	2
a6	0.115	0.000	4
a7	0.648	0.130	2
a8	0.230	3.700	2
a9	2.396	1.800	1
a10	1.100	1.800	2
a11	0.100	1.800	1
a12	3.446	1.555	2
a13	1.140	1.600	2
TOTAL (15% F.A.R.)			
F.A.R. (A-B-C)			
BALCONY AREA			
B1	7.260	1.500	2
B2	2.934	1.500	2
B3	2.850	1.200	2
B4	1.688	1.500	2
B5	3.900	1.500	2
TOTAL			

TYPICAL FLOOR AREA DIAGRAM

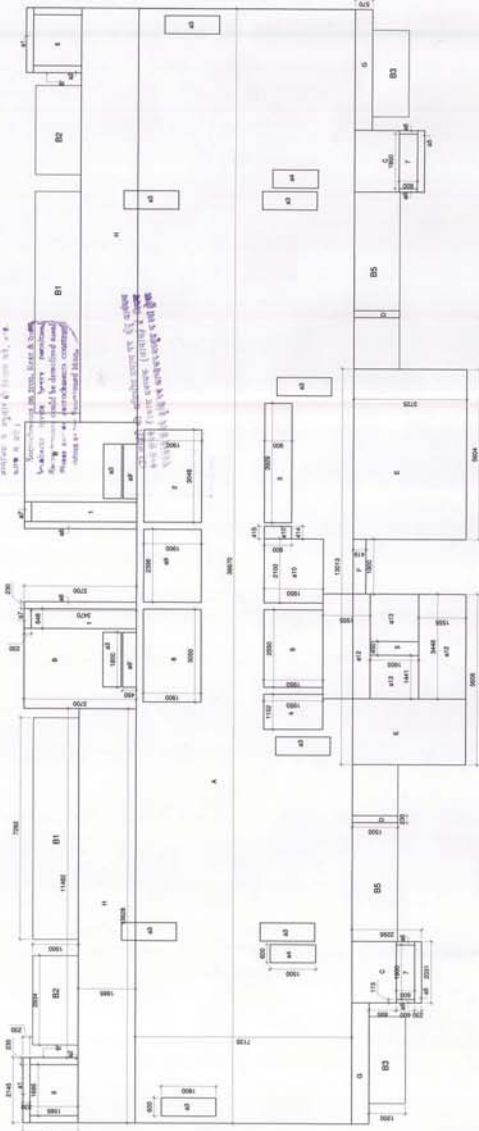

TYPICAL FLOOR PLAN

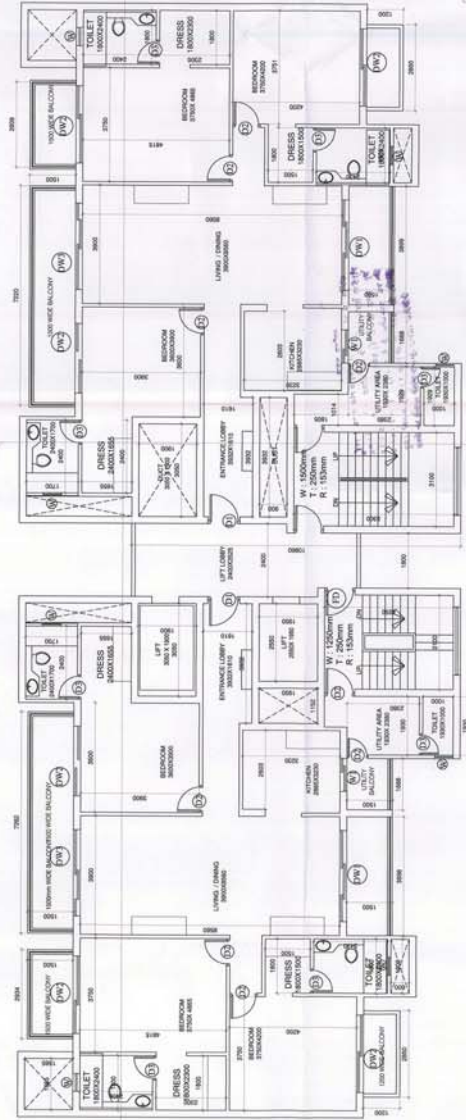

OPENING SCHEDULE OF DOORS & WINDOWS			
S.NO	TYPE	WD	HT
1	DW1	3233	2450
2	DW2	2550	2450
3	DW3	2450	2450
4	DW4	1500	2450
5	DW5	900	2100
6	DW6	800	2100
7	DW7	800	2100
8	DW8	1185	2450

REVISED SUBMISSION DRAWING
TOWER-8
TYPICAL FLOOR PLAN

OWNER:

M/s ACE Infra Developers Pvt. Ltd.

PROPOSED Part development plan of subleased plot no.-SC-01/B-8 of Sport City Plot no.-SC-01/B, Sector 150, Noida for ACE PARKWAY

[REVISED PLAN]

ARCHITECT'S SIGNATURE

Boh N. G. Architect
CON-2017/2483


OWNER'S SIGNATURE

DATE: 25.08.2018

CHECKED BY


SCALE: 1:100

DATE: 25.08.2018

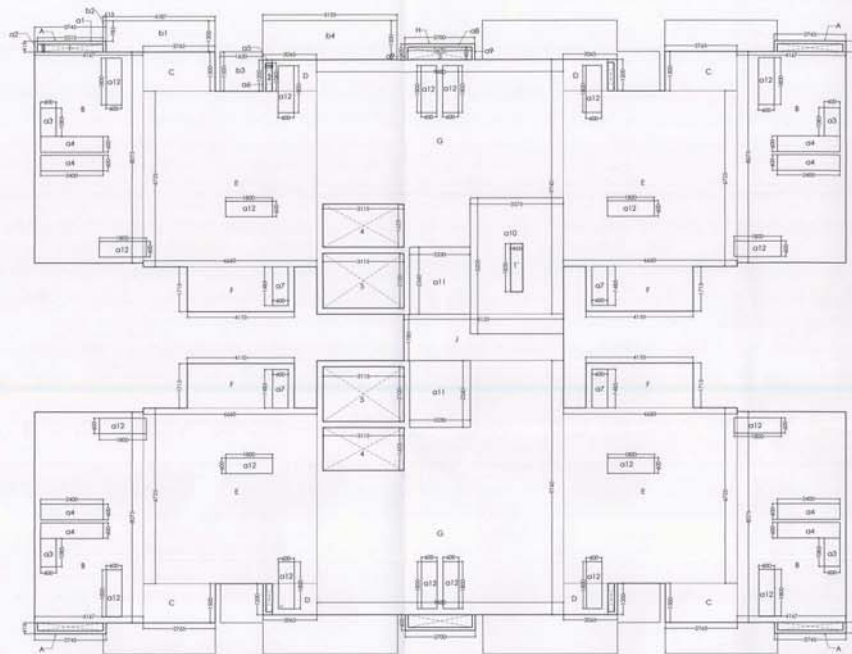

TYPICAL FLOOR AREA DIAGRAM

TYPICAL FLOOR PLAN - TOWER-9,10,11				
	L	W	NOS	AREA (SQM)
ADDITION				
A	2.745	0.415	4	= 4.557
B	4.167	8.075	4	= 134.594
C	2.765	1.500	4	= 16.590
D	2.065	1.200	4	= 9.912
E	6.725	6.660	4	= 179.154
F	4.110	1.715	4	= 28.195
G	9.480	9.740	2	= 184.670
H	2.700	0.600	2	= 3.240
I	6.135	1.780	1	= 10.920
TOTAL				571.8310
DEDUCTION				
1	2.515	0.300	4	= 3.018
2	0.250	1.085	4	= 1.085
3	2.470	0.485	2	= 2.396
4	3.115	1.655	2	= 10.311
5	3.115	2.100	2	= 13.083
TOTAL				29.893
SERVICES (15% F.A.R. AREA)				
a1	2.515	0.115	4	= 1.157
a2	0.415	0.115	8	= 0.382
a3	0.600	1.085	4	= 2.604
a4	2.400	0.600	8	= 11.520
a5	0.250	0.115	4	= 0.115
a6	0.115	1.200	4	= 0.552
a7	0.600	1.485	4	= 3.564
a8	2.700	0.115	2	= 0.621
a9	0.115	0.485	4	= 0.223
a10	3.575	5.205	1	= 18.608
a11	2.330	2.560	2	= 11.930
a12	0.600	1.800	20	= 21.600
TOTAL				72.875
DEDUCTION (15% F.A.R.)				
1	0.465	1.850	1	= 0.860
TOTAL				0.860
(C-D)				72.015
TOTAL F.A.R (A-B-E)				469.925
BALCONY AREAS				
b1	4.187	1.200	4	= 20.098
b2	0.115	0.785	4	= 0.361
b3	1.630	1.500	4	= 9.780
b4	5.155	1.500	4	= 30.930
TOTAL				61.169

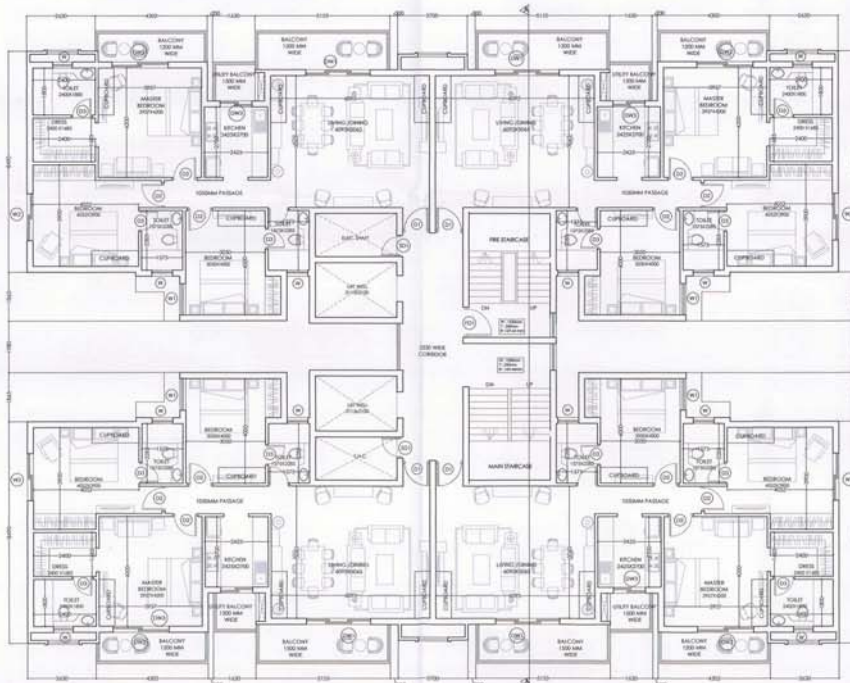

TYPICAL FLOOR PLAN

OPENING SCHEDULE OF DOORS & WINDOWS				
S.NO	TYPE	HD	HT	UNIT
1	DW1	2450	2250	00 2250
2	DW2	2150	2250	00 2250
3	DW3	1225	2250	00 2250
4	D1	1050	2450	00 2250
5	D2	940	2250	00 2100
6	D3	800	2250	00 2250
7	W	800	1200	1050 2250
8	W1	1800	1200	1050 2250
9	W2	1800	1200	1050 2250
10	FD1	1100	2250	00 2250
11	SD1	800	2250	00 2250

REVISED SUBMISSION DRAWING

SHEET TITLE

TOWER 9, 10 & 11

TYPICAL FLOOR PLAN

OWNER: M/s ACE Infracity Developers Pvt. Ltd.

PROJECT: Proposed Part development plan of subleased plot no.-SC-01/B-8 of Sport City Plot no.-SC-01/B, Sector 150, Noida for ACE PARKWAY

ARCHITECT'S SIGNATURE: [Signature]

OWNER'S SIGNATURE: [Signature]

DEALT BY: [Signature]

CHECKED BY: [Signature]

SCALE: 1:100

DRG NO.:

DATE: 25.06.2015

NORTH

[REVISOR PLAN]

ARCHITECT'S SIGNATURE: [Signature]

OWNER'S SIGNATURE: [Signature]

DEALT BY: [Signature]

CHECKED BY: [Signature]

SCALE: 1:100

DRG NO.:

DATE: 25.06.2015

NORTH

[REVISOR PLAN]

ARCHITECT'S SIGNATURE: [Signature]

OWNER'S SIGNATURE: [Signature]

DEALT BY: [Signature]

CHECKED BY: [Signature]

SCALE: 1:100

DRG NO.:

DATE: 25.06.2015

NORTH