

ING HT	FROM FINISH FLOOR		REMARKS
	UNTEL	CLL	
	2500	0	MAIN DOOR
	2150	0	BEDROOMS
	2150	0	TOILETS
	2500	0	WORKER ROOM
	2500	0	LIVING/DINING
	2150	0	LIVING/DINING
	2150	0/1900	WORKER ROOM
	2150	0/1900	UTILITY
	2150	0	FIRE MAN STAIRCASE
	2500	900	BEDROOMS
	2500	900	TOILETS
	2500	900	BEDROOMS
	2500	900	LIVING/DINING
	2500	900	KITCHEN

[illegible]

TYPICAL FLOOR ENVELOPE PLAN
1,2,3,5,6,8,9,11,12,14,15,17,18,20,22,24,26,28,30&32 FLOOR

15% OF FAR AREA TYPICAL FLOOR				
TOWER (A) 1, 2, 3, 5, 6, 8, 9, 11, 14, 15, 17, 18, 20				
22, 24, 26, 28, 30 & 32 FLOOR				
AREA (A)				
Sr.No.	Colf./No.	Breadth mm.	Length mm.	Area Sqmtr.
C1	2	1800	600	2.16
L1	3	2150	2550	16.45
s1	1	3325	4185	13.92
s2	1	7250	1825	13.23
s3	2	600	1575	1.89
s4	2	645	275	0.35
s5	2	245	1200	0.59
AS-PER-CALCULATION				
s6	1	6034	1067	3.22
s7	1	1387	1641	1.14
			(A)	52.98
NO. OF FLOORS			20	1059.88



Architects & Town Planners

ARCOP ASSOCIATES Pvt. Ltd.
E-106, G.K.ENCLAVE Part-I
New Delhi-110 049
Ph.: 011-26242050 Fax : 011-26238035

Clients

JAYPEE INFRATECH LTD

Drawing Title

TOWER - TYPE. A1

Drawing Title

TOWER - TYPE-A1
GARDEN ISLES [POCKET B-48]
TYPICAL FLOOR & ENVELOPE PLAN
1,2,3,5,6,8,9,11,12,14,15,17,18,20,22,24,26,28,30&32
NO. OF TOWER - 6


Job Title **BUILDING SUBMISSION FOR GARDEN ISLES JAYPEE GREENS, SECTOR 133, NOIDA , U.P.**

Scale 1:100		Job No.	
Date OCT. 2013		Drawing No. JPG/SB/GDI/D-07	
Drawn by FAROOQ	Checked by VIKRAMJIT	Revision No.	
N O I D A A U T H O R I T Y :			
Associate Architect	Architect	Chief Architect	

FROM FINISH FLOOR		REMARKS
UNTEL	CELL	
2500	0	MAIN DOOR
2150	0	BEDROOMS
2150	0	TOILETS
2500	0	WORKER ROOM
2500	0	LIVING DINING
2300	0	LIVING DINING
2150	0 / 900	WORKER ROOM
2150	0 / 900	UTILITY
2150	0	FIRE MAN STAIRCASE
2500	900	BEDROOMS
2500	900	TOILETS
2500	900	BEDROOMS
2500	900	LIVING DINING
2500	900	KITCHEN




15% OF FAR AREA TYPICAL FLOOR				
TOWER (A1) 4.7, 10, 13, 16, 19, 21, 23, 25, 27				
29, 30, 31, 33, 34 & 35 FLOOR				
AREA (A)				
Sr.No	Coff./No.	Breadth mm.	Length mm.	Area Sq.mtr.
C1	2	1800	600	2.16
L1	3	2150	2550	16.45
s1	1	3325	4185	13.92
s2	1	7250	1825	13.23
s3	2	600	1575	1.89
s4	2	645	275	0.35
s5	2	245	1200	0.59
AS-PR-CALCULATION				
s6	1	6034	1067	3.22
s7	1	1387	1641	1.14
			(A)	52.94
NO. OF FLOORS			16	847.10

 

FOR EXAMPLE

DETAIL - AS - CALCULATION OF DIAGRAM TRAPEZOID

 


B

EXAMPLE - (B) NO. CALCULATION

TRAPEZOID
 $(\text{Breadth 1} + \text{Breadth 2}) = x \text{ Height} / 2$

TRAPEZOID
 $(98286 + 123823) = 222.109 \times \text{Height} / 2$
 $222.109 \times 36460 = 8098.09 / 2 = 4049.04 \text{ Sqmm}$

 



C

EXAMPLE - (C) NO. CALCULATION

TRIANGLE
 $(\text{Breadth} \times \text{Height}) = / 2$


TRIANGLE
 $(4902 \times 3479) = 17.05 / 2 = 8.53 \text{ Sqmm}$

  


Architect's Signature		
 Vikramjit Singh, Architect Council of Architecture Registration No.: CA/2001/28333		
Owners' Signature		
<i>For Jaypee Infratech Limited</i> 		
Architects & Town Planners		
ARPOP ASSOCIATES Pvt. Ltd. E-106, G.K.ENCLAVE Part-I New Delhi-110 049 Ph.: 011-26242050 Fax : 011-26238035		
Clients		
 JAYPEE INFRATECH LTD.		
Drawing Title		
TOWER - TYPE-A1 GARDEN ISLES [POCKET B-48] TYPICAL FLOOR & ENVELOPE PLAN 4,7,10,13,16,19,21,23,25,27,29,31,33,34&35 NO. OF TOWER - 6		
Job Title		
BUILDING SUBMISSION FOR GARDEN ISLES JAYPEE GREENS, SECTOR 133, NOIDA , U.P.		
Scale	Job No.	
1:100		
Date	Drawing No.	
OCT. 2013	JPG/SB/GDI/D-08	
Dealt by	Checked by	Revision No.
FAROOQ	VIKRAMJIT	
N O I D A AUTHORITY :		
Associate Architect	Architect	Chief Architect

S.No.	NAME	R	W
1	MD	1	
2	DZ	6	
3	D4	8	
4	SD1	2	
5	SD2	1	
6	DW2	1	
7	DW1	1	
8	DW2	1	
9	FD101	1	
10	W1	1	
11	W2	1	
12	W3a	1	
13	W3	1	
14	W4	1	

FROM FINISH FLOOR	CELL	REMARKS
2500	0	MAIN DOOR
2150	0	BEDROOMS
2150	0	TOILETS
2500	0	WORKER ROOM
2500	0	LIVING DINING
2150	0	WORKER ROOM
2150	0	UTILITY
2150	0	FIRE MAIN STAIRCASE
2500	900	BEDROOMS
2500	900	TOILETS
2500	900	BEDROOMS
2500	900	LIVING DINING
2500	900	KITCHEN

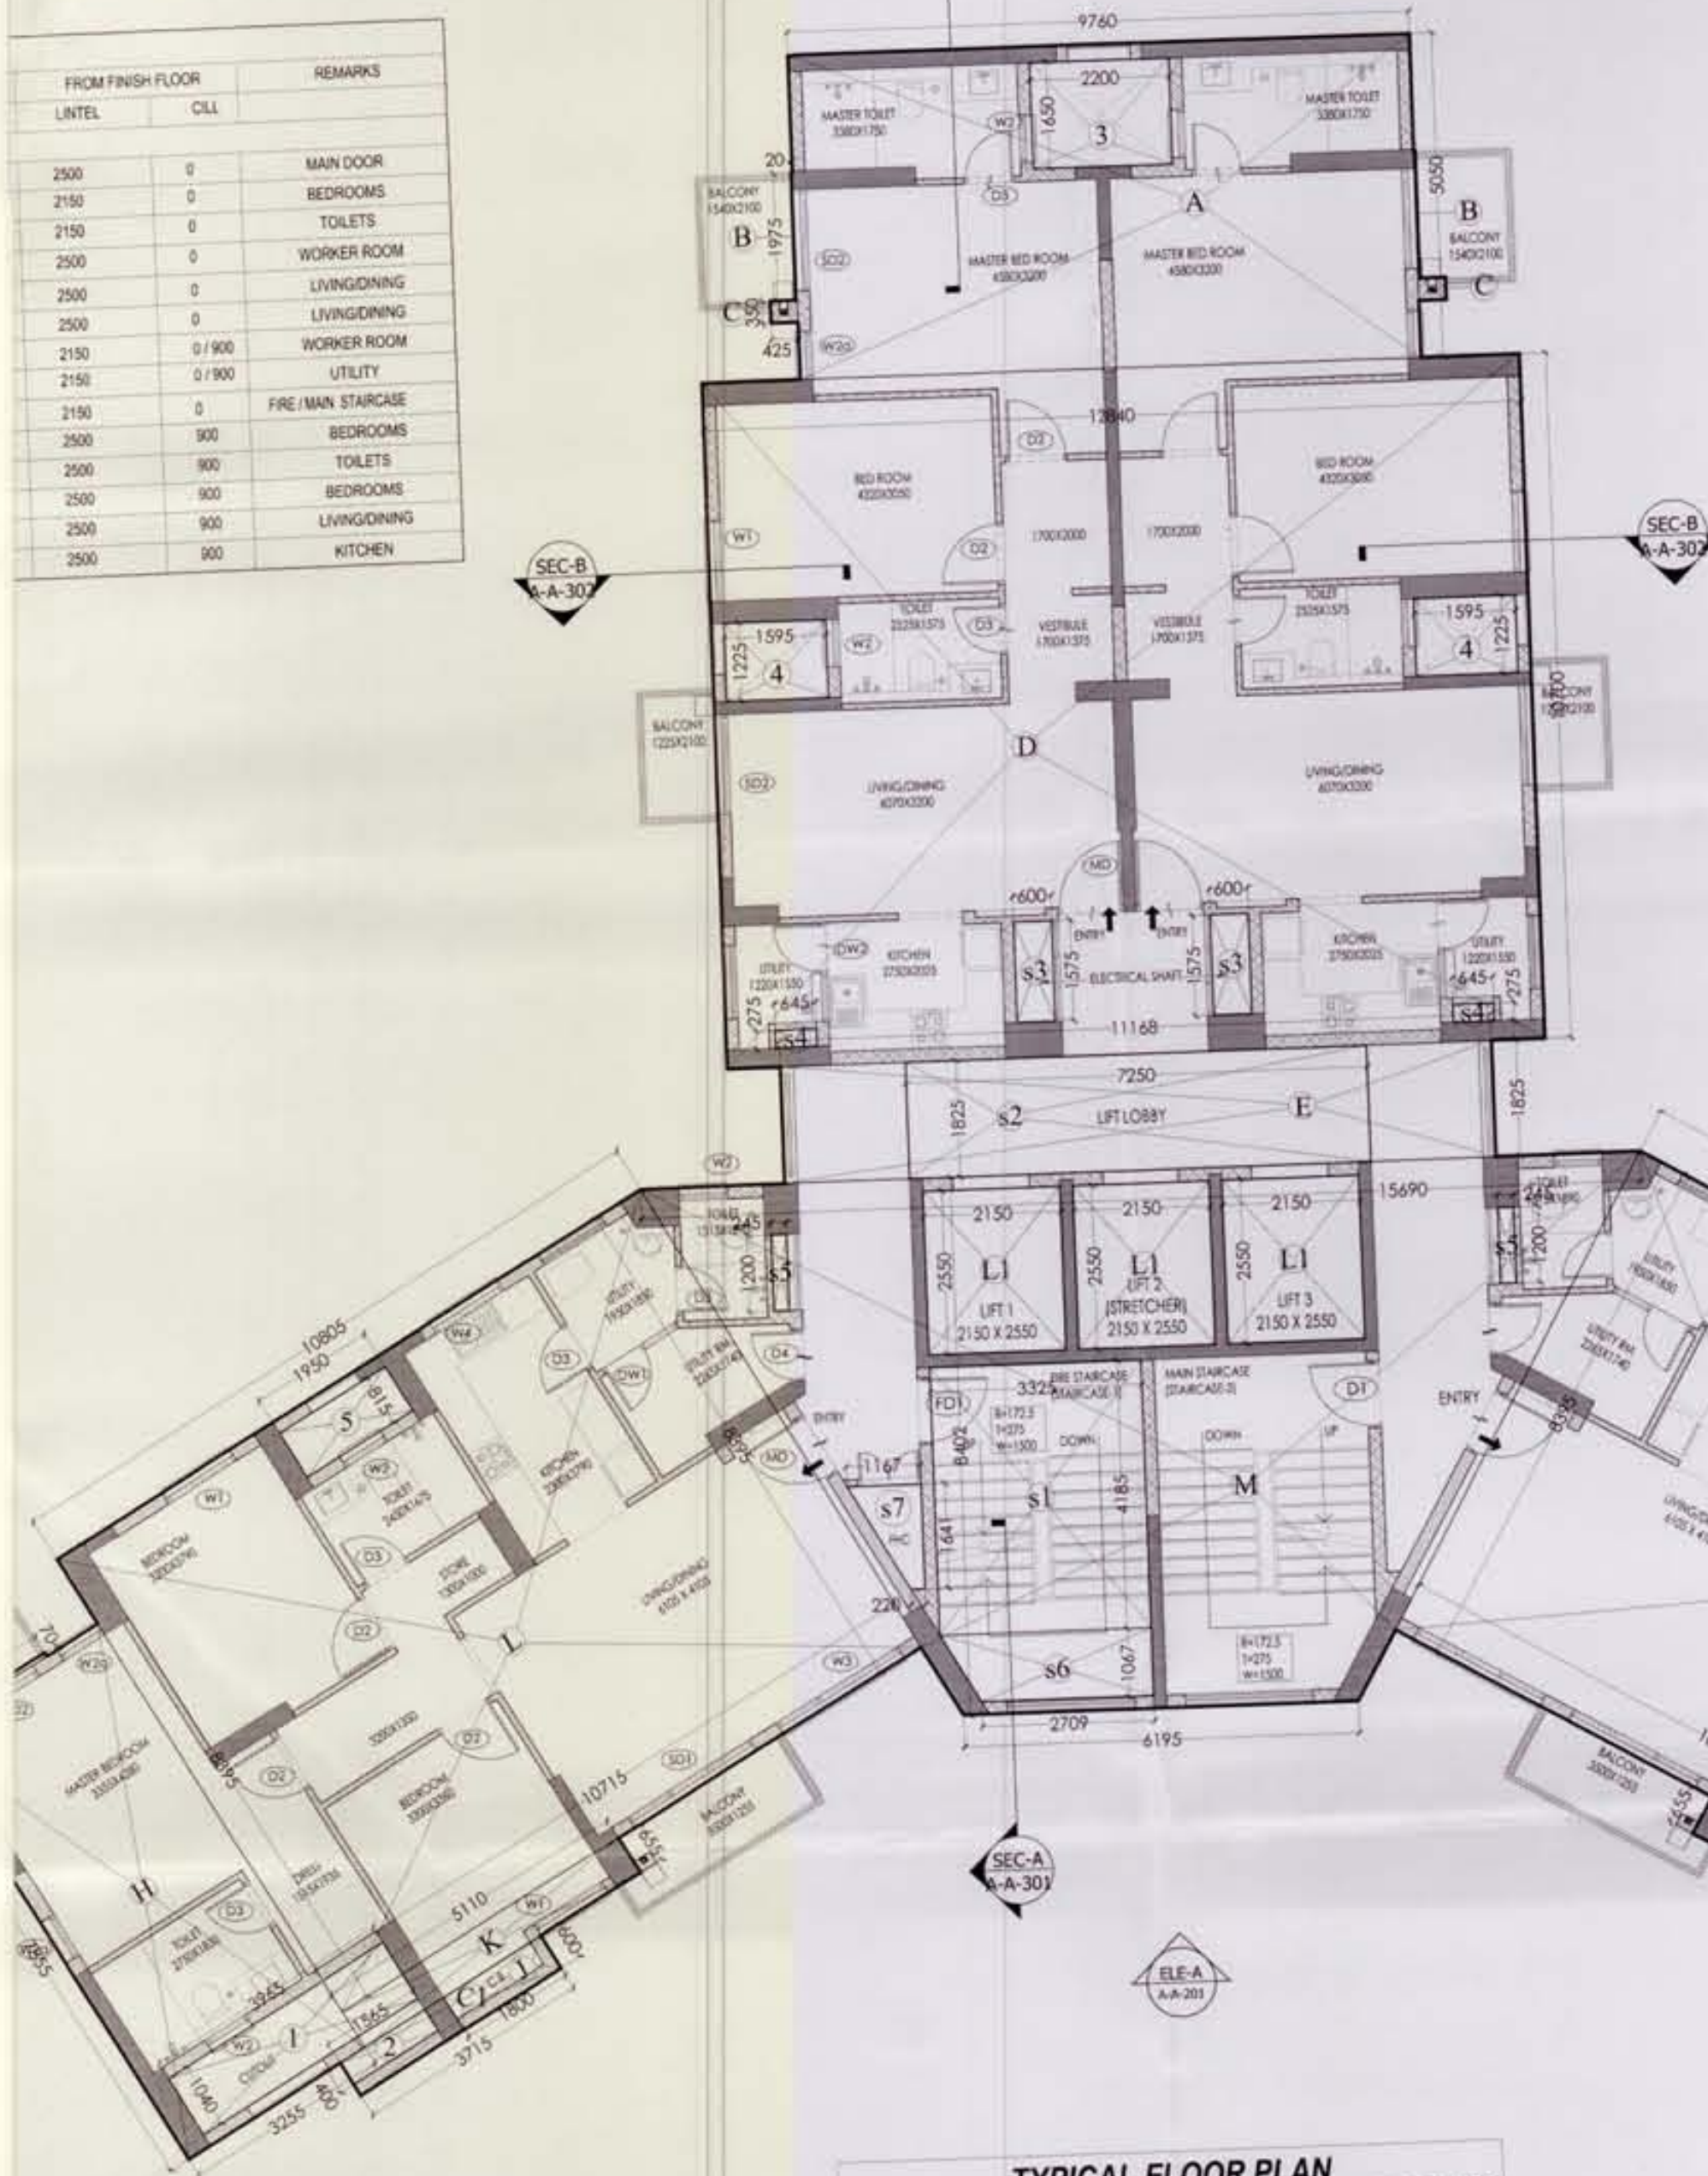


TYPICAL FLOOR PLAN
1,2,3,5,6,8,9,11,12,14,15,17,18,20,22,24,26,28,30,32&34 FLOOR

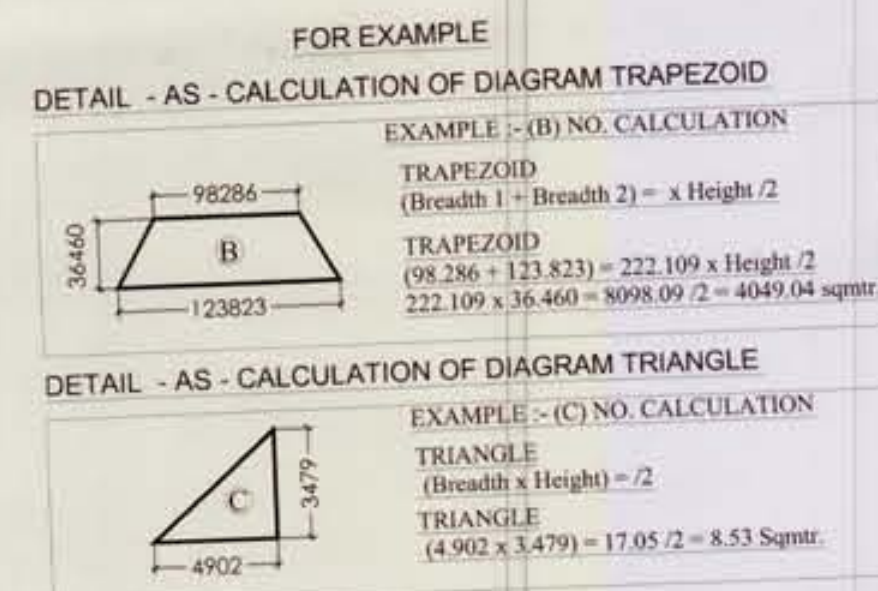

AREA STATEMENT TYPICAL FLOOR				
TOWER (A2) 1,2,3,5,6,8,9,11,14,15,17,18,20				
22,24,26,28,30,32&34 FLOOR				
ADDITION AREA (A)				
Sr.No.	Coff./No.	Breadth mm.	Length mm.	Area Sqmtr.
A	1	9760	5050	49.29
B	2	20	1975	0.08
C	2	425	350	0.30
D	1	12840	10700	137.39
E	1	11168	1825	20.38
F	2	1975	70	0.32
G	2	350	450	0.32
H	2	3255	7855	51.14
J	2	3715	600	4.46
K	2	5110	655	6.69
AS-PER-CALCULATION				
L	2	21520	8395	180.66
M	1	21885	8402	91.94
(A)				542.91
DEDUCTION AREA (B)				
C1	2	1800	600	2.16
L1	3	2150	2550	16.45
S1	1	3325	4185	13.92
S2	1	7250	1825	13.23
S3	2	600	1575	1.89
S4	2	645	275	0.35
S5	2	245	1200	0.59
1	2	3965	1040	8.25
2	2	1565	400	1.25
3	1	2200	1650	3.63
4	2	1595	1225	3.91
5	2	1950	815	3.18
AS-PER-CALCULATION				
S6	1	6034	1067	3.22
S7	1	1387	1641	1.14
(B)				73.16
(C)				469.75
TOTAL AREA (A - B = C)				9864.83
NO. OF FLOORS				21

15% OF FAR AREA TYPICAL FLOOR				
TOWER (A2) 1,2,3,5,6,8,9,11,14,15,17,18,20				
22,24,26,28,30,32&34 FLOOR				
AREA (A)				
Sr.No.	Coff./No.	Breadth mm.	Length mm.	Area Sqmtr.
C1	2	1800	600	2.16
L1	3	2150	2550	16.45
S1	1	3325	4185	13.92
S2	1	7250	1825	13.23
S3	2	600	1575	1.89
S4	2	645	275	0.35
S5	2	245	1200	0.59
1	2	3965	1040	8.25
2	2	1565	400	1.25
3	1	2200	1650	3.63
4	2	1595	1225	3.91
5	2	1950	815	3.18
AS-PER-CALCULATION				
S6	1	6034	1067	3.22
S7	1	1387	1641	1.14
(A)				52.94
NO. OF FLOORS				21

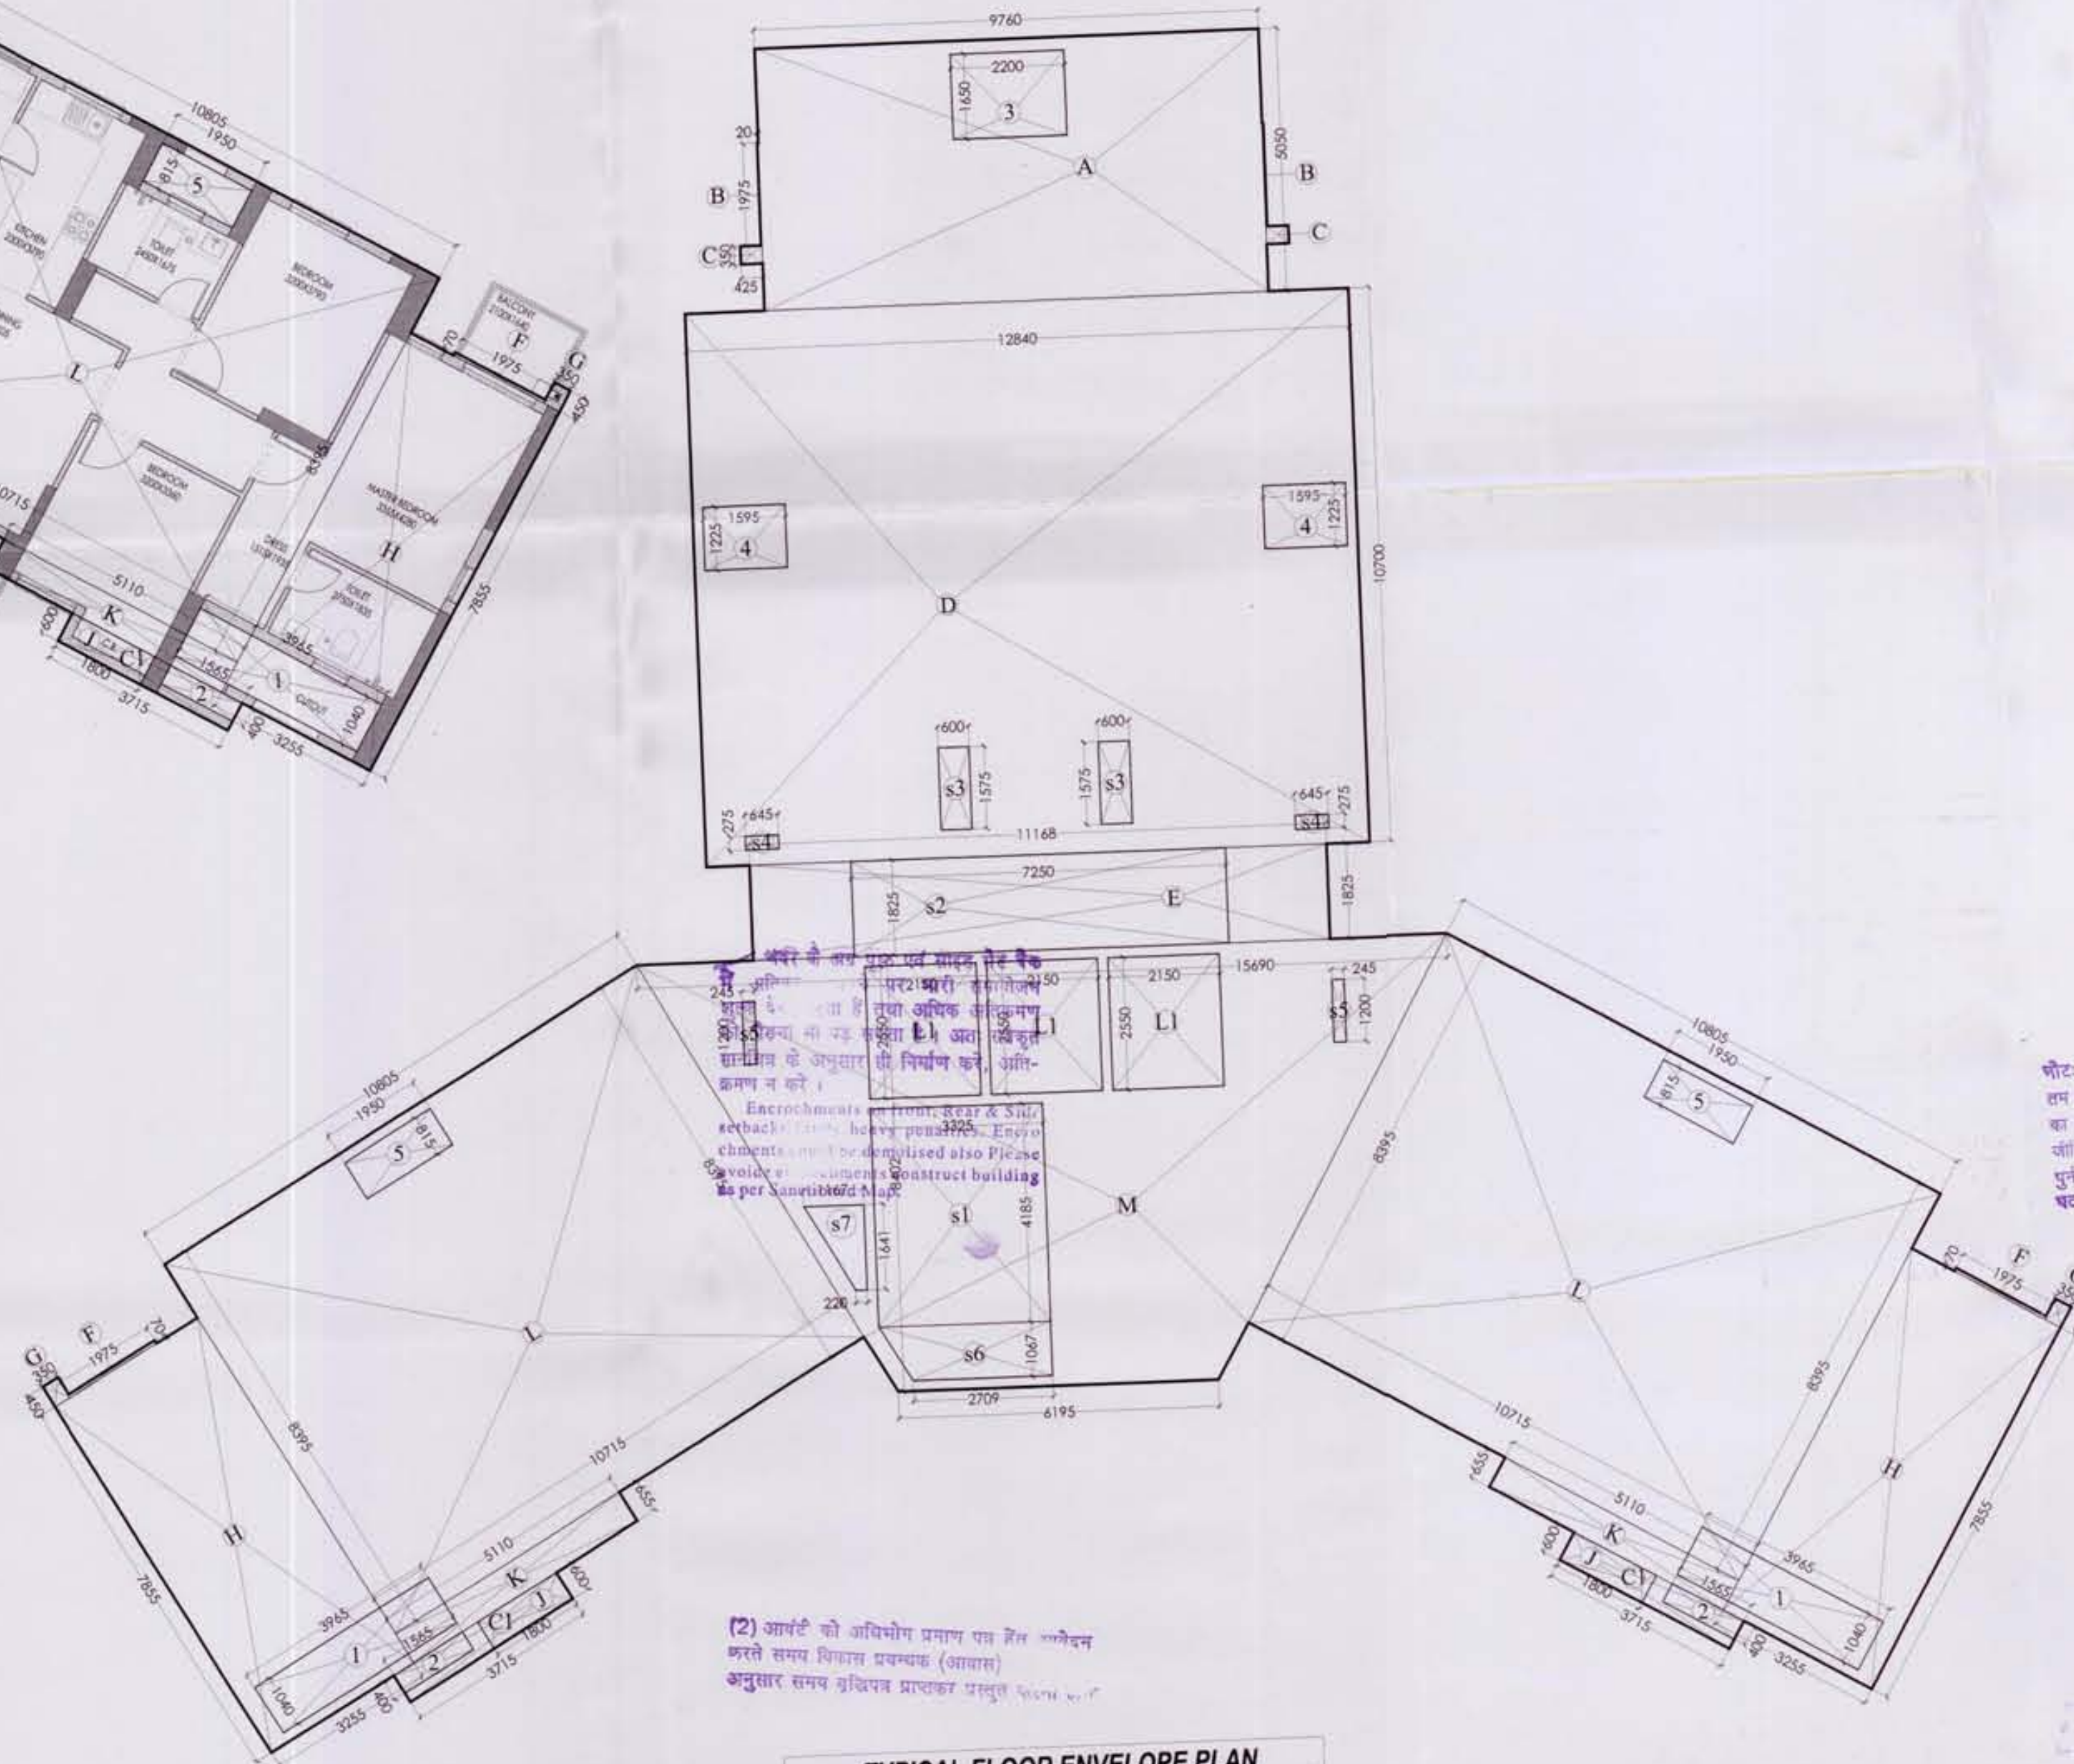

TYPICAL FLOOR ENVELOPE PLAN
1,2,3,5,6,8,9,11,12,14,15,17,18,20,22,24,26,28,30,32&34 FLOOR

KEY PLAN

AREA LAYOUT

NOTE :-

Architect's Signature

Vikramjit Singh, Architect
Council of Architecture
Registration No.: CA/2001/28333

Owners' Signature

Architects & Town Planners

ARCOP ASSOCIATES Pvt. Ltd.
E-106, G.K. ENCLAVE Part-I
New Delhi-110 049
Ph.: 011-26242050 Fax : 011-26228035

Clients

JAYPEE INFRATECH LTD.

Drawing Title

TOWER - TYPE-A2
GARDEN ISLES [POCKET B-48]
TYPICAL FLOOR & ENVELOPE PLAN
1,2,3,5,6,8,9,11,12,14,15,17,18,20,22,24,26,28,30,32&34
NO. OF TOWER - 2

BUILDING SUBMISSION FOR
GARDEN ISLES
JAYPEE GREENS, SECTOR 133,
NOIDA, U.P.

Scale	1:100	Job No.	21-287/214
Date	OCT. 2013	Drawing No.	JPG/SB/GDI/D-12
Dealt by	FAROOQ	Checked by	VIKRAMJIT
Revision No.			
NOIDA AUTHORITY:			
Associate Architect	Architect	Chief Architect	

S. NO.	NAME	ROUGH OPENING	WIDTH	HEIGHT
1	MD	1000	2500	
2	D2	900	2150	
3	D3	800	2150	
4	D4	800	2150	
5	D5	2220	2500	
6	D6	1550	2500	
7	DW1	1400	2150	
8	DW2	1500	2150	
9	FD101	1550	2150	
10	W1	1250	1600	
11	W2	750	1600	
12	W3	750	1600	
13	W3	2250	1600	
14	W4	1100	1600	

FLOOR	REMARKS
0	MAIN DOOR
0	BEDROOMS
0	TOILETS
0	WORKER ROOM
0	LIVING DINING
0	WORKER ROOM
0	UTILITY
0	FIRE / MAIN STAIRCASE
0	BEDROOMS
0	TOILETS
0	BEDROOMS
0	LIVING DINING
0	KITCHEN



TYPICAL FLOOR PLAN
4,7,10,13,16,19,21,23,25,27,29,31,33,35,36,37&38 FLOOR

FOR EXAMPLE

DETAIL - AS - CALCULATION OF DIAGRAM TRAPEZOID

EXAMPLE - (B) NO. CALCULATION

TRAPEZOID
(Breadth 1 + Breadth 2) x Height / 2

TRAPEZOID
(98.286 + 123.823) x 222.109 x Height / 2


222.109 x 36.460 = 8098.09 / 2 = 4049.04 sqmtr.

DETAIL - AS - CALCULATION OF DIAGRAM TRIANGLE

EXAMPLE - (C) NO. CALCULATION

TRIANGLE
(Breadth x Height) = 2

TRIANGLE
(4.902 x 3.479) = 17.05 / 2 = 8.53 sqmtr.

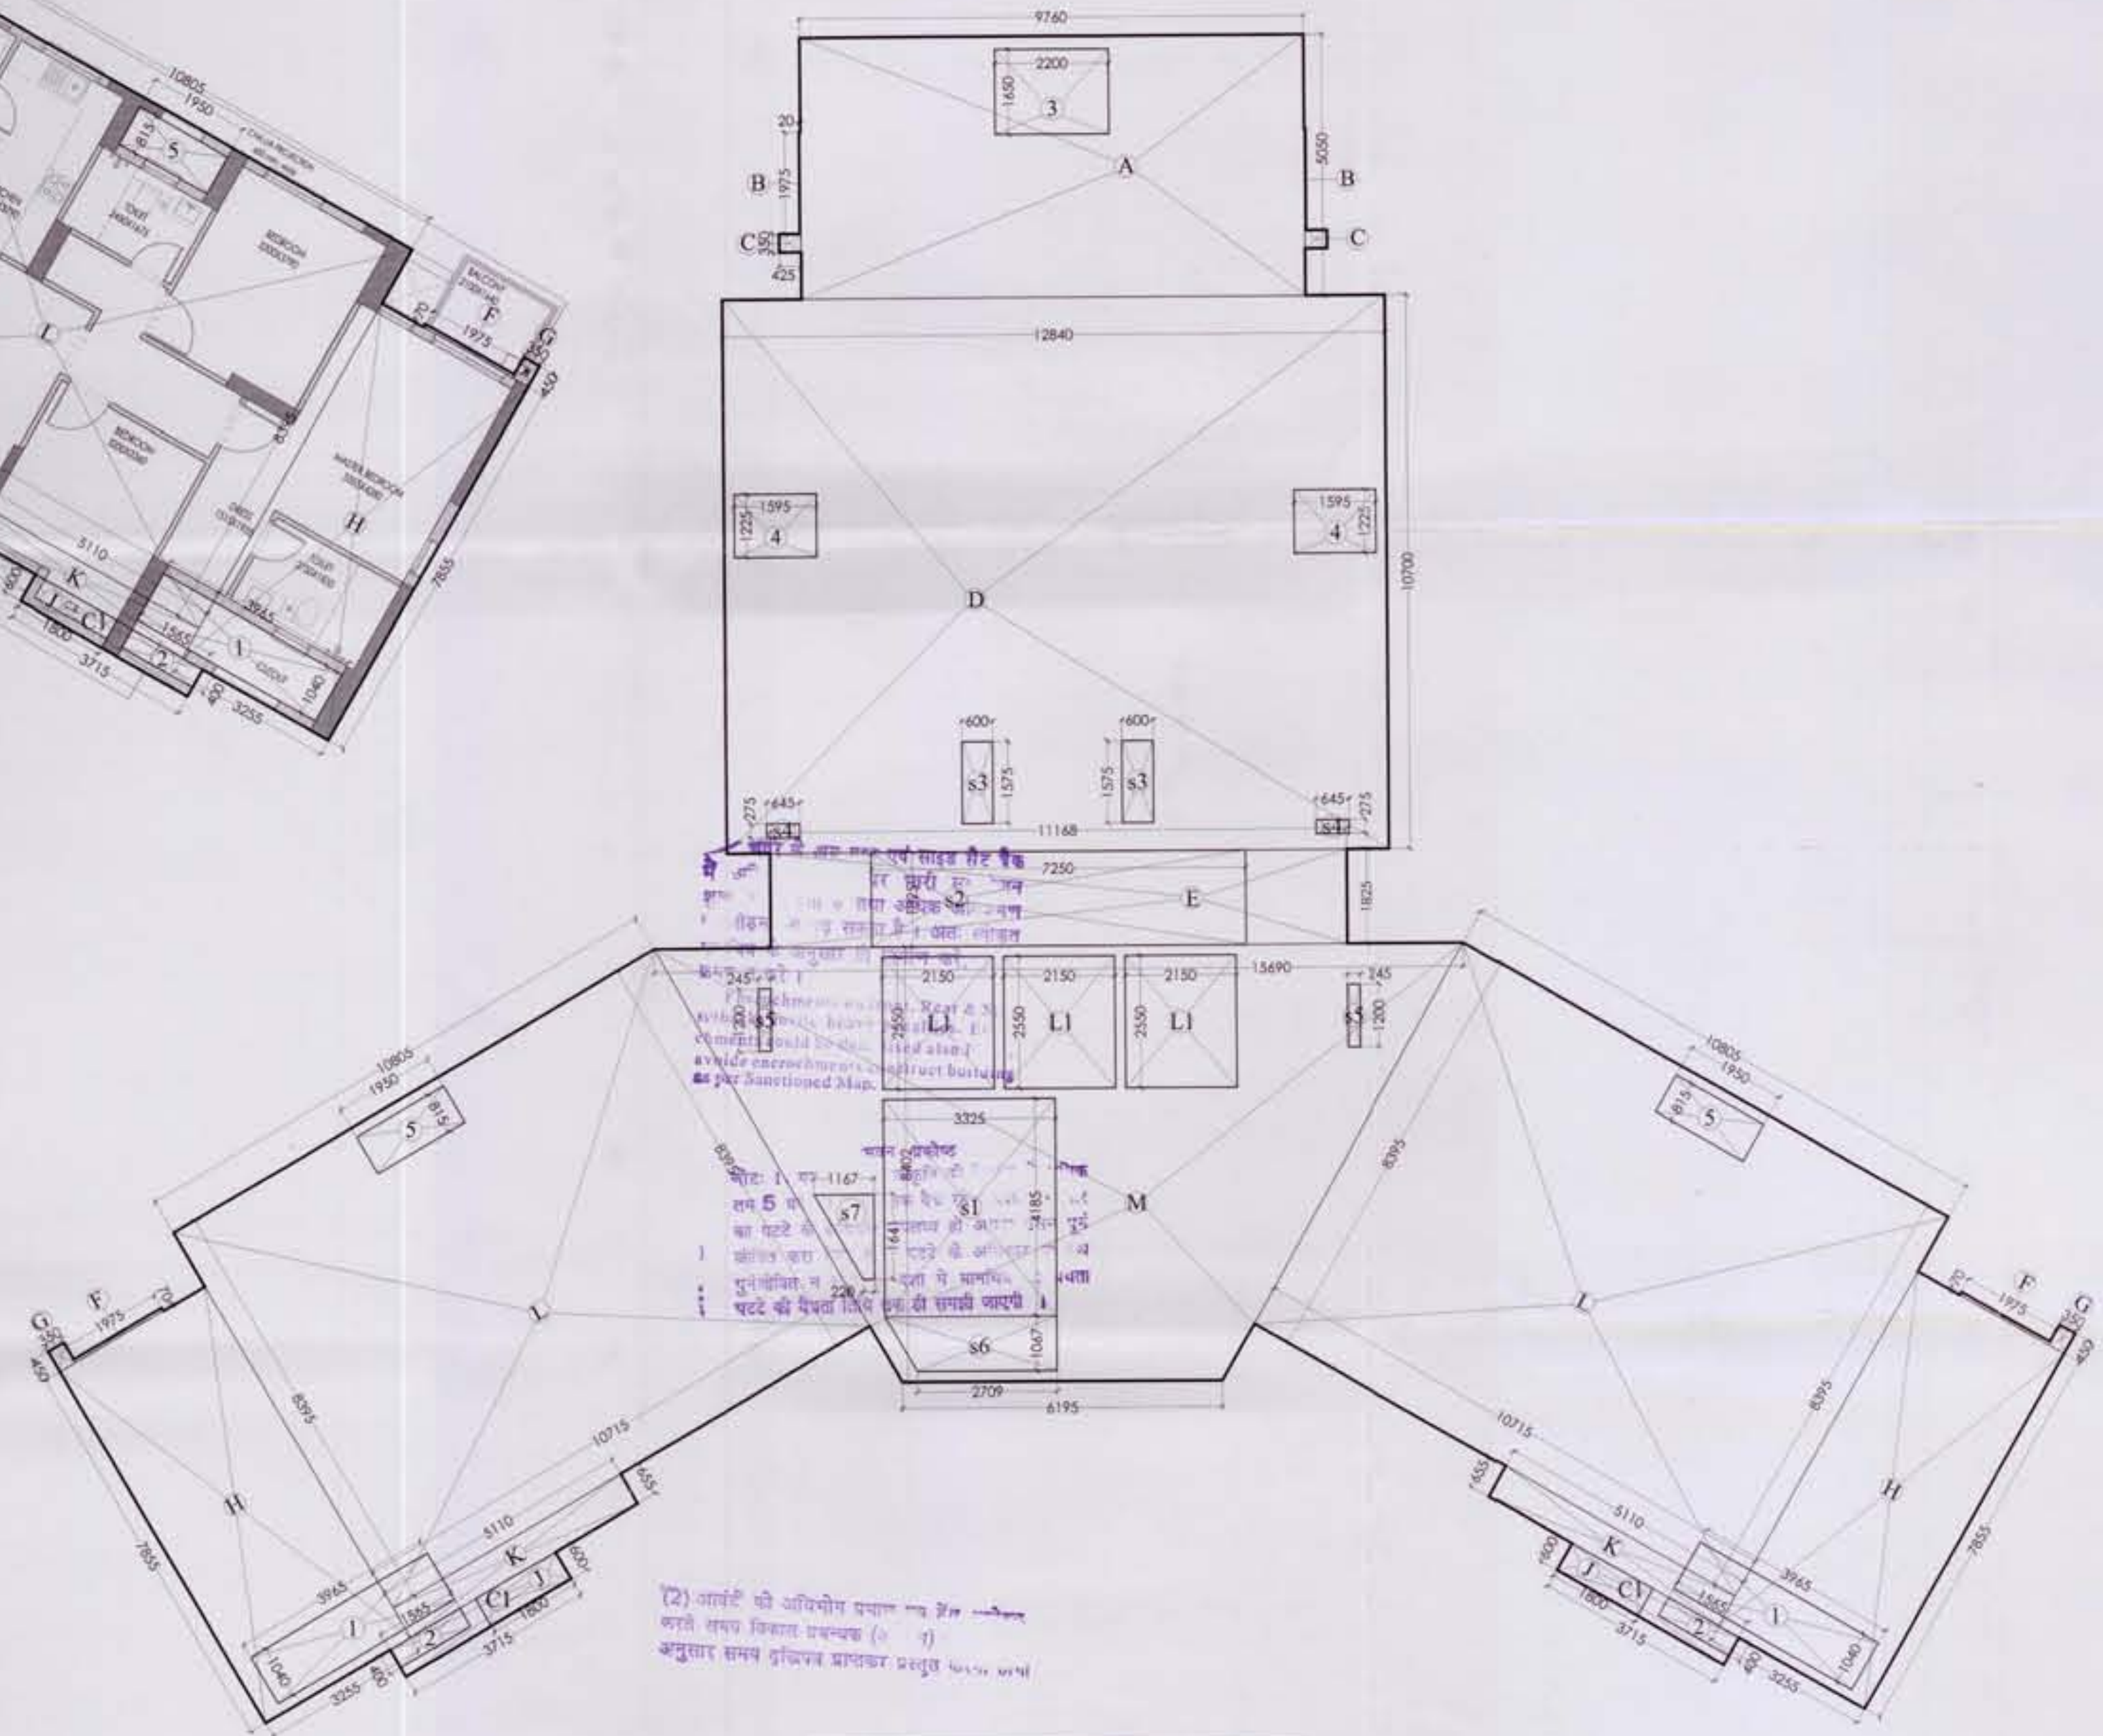

TYPICAL FLOOR ENVELOPE PLAN
4,7,10,13,16,19,21,23,25,27,29,31,33,35,36,37&38 FLOOR

AREA STATEMENT TYPICAL FLOOR				
TOWER (A2) 4,7,10,13,16,19,21,23,25,27				
29,30,31,33,35,36,37&38 FLOOR				
ADDITION AREA (A)				
Sr.No.	Coff./No.	Breadth	Length	Area
		mm.	mm.	Sqmtr.
A	1	9760	5050	49.29
B	2	20	1975	0.08
C	2	425	350	0.30
D	1	12840	10700	137.39
E	1	11168	1825	20.38
F	2	1975	70	0.28
G	2	350	450	0.32
H	2	3255	7855	51.14
J	2	3715	600	4.46
K	2	5110	655	6.69
AS-PER-CALCULATION				
L	2	21520	8395	180.66
M	1	21885	8402	91.94
			(A)	542.91
DEDUCTION AREA (B)				
C1	2	1800	600	2.16
L1	3	2150	2550	16.45
s1	1	3325	4185	13.92
s2	1	7250	1825	13.23
s3	2	600	1575	1.89
s4	2	645	275	0.35
s5	2	245	1200	0.59
1	2	3965	1040	8.25
2	2	1565	400	1.25
3	1	2200	1650	3.63
4	2	1595	1225	3.91
5	2	1950	815	3.18
AS-PER-CALCULATION				
s6	1	6034	1067	3.22
s7	1	1387	1641	1.14
			(B)	73.16
TOTAL AREA (A - B = C)				
			(C)	469.75
NO. OF FLOORS				
				17
				7985.81

15% OF FAR AREA TYPICAL FLOOR				
TOWER (A2) 4,7,10,13,16,19,21,23,25,27				
29,30,31,33,35,36,37&38 FLOOR				
AREA (A)				
Sr.No.	Coff./No.	Breadth	Length	Area
		mm.	mm.	Sqmtr.
C1	2	1800	600	2.16
L1	3	2150	2550	16.45
s1	1	3325	4185	13.92
s2	1	7250	1825	13.23
s3	2	600	1575	1.89
s4	2	645	275	0.35
s5	2	245	1200	0.59
AS-PER-CALCULATION				
s6	1	6034	1067	3.22
s7	1	1387	1641	1.14
			(B)	73.16
TOTAL AREA (A - B = C)				
			(C)	469.75
NO. OF FLOORS				
				17
				900.04

KEY PLAN

AREA LAYOUT

NOTE :-

Architect's Signature

Vikramjit Singh, Architect
Council of Architecture
Registration No.: CA/2001/28333

Owners' Signature

For Jaypee Infratech Limited

Architects & Town Planners

ARCOP ASSOCIATES Pvt. Ltd.
E-106, G.K. ENCLAVE Part-I
New Delhi-110 049
Ph.: 011-26242050 Fax : 011-26238035

Clients

JAYPEE INFRATECH LTD.

Drawing Title

**TOWER - TYPE-A2
GARDEN ISLES [POCKET B-48]
TYPICAL FLOOR & ENVELOPE PLAN
4,7,10,13,16,19,21,23,25,27,29,31,33,35,36,37&38
NO. OF TOWER - 2**

Job Title

**BUILDING SUBMISSION FOR
GARDEN ISLES
JAYPEE GREENS, SECTOR 133,
NOIDA , U.P.**

Scale

1:100

Date

OCT. 2013

Job No.

JPG/SB/GDI/D-13

Dealt by

FAROOQ

Checked by

VIKRAMJIT

Revision No.


NOIDA AUTHORITY:

Associate Architect

Architect

Chief Architect

S. NO.	ROOM	WIDTH	DEPTH	FLOOR FINISH	CELL	REMARKS
1	WC	1.00	0.80	200	1	WATER TOILET
2	WC	1.00	0.80	200	1	WATER TOILET
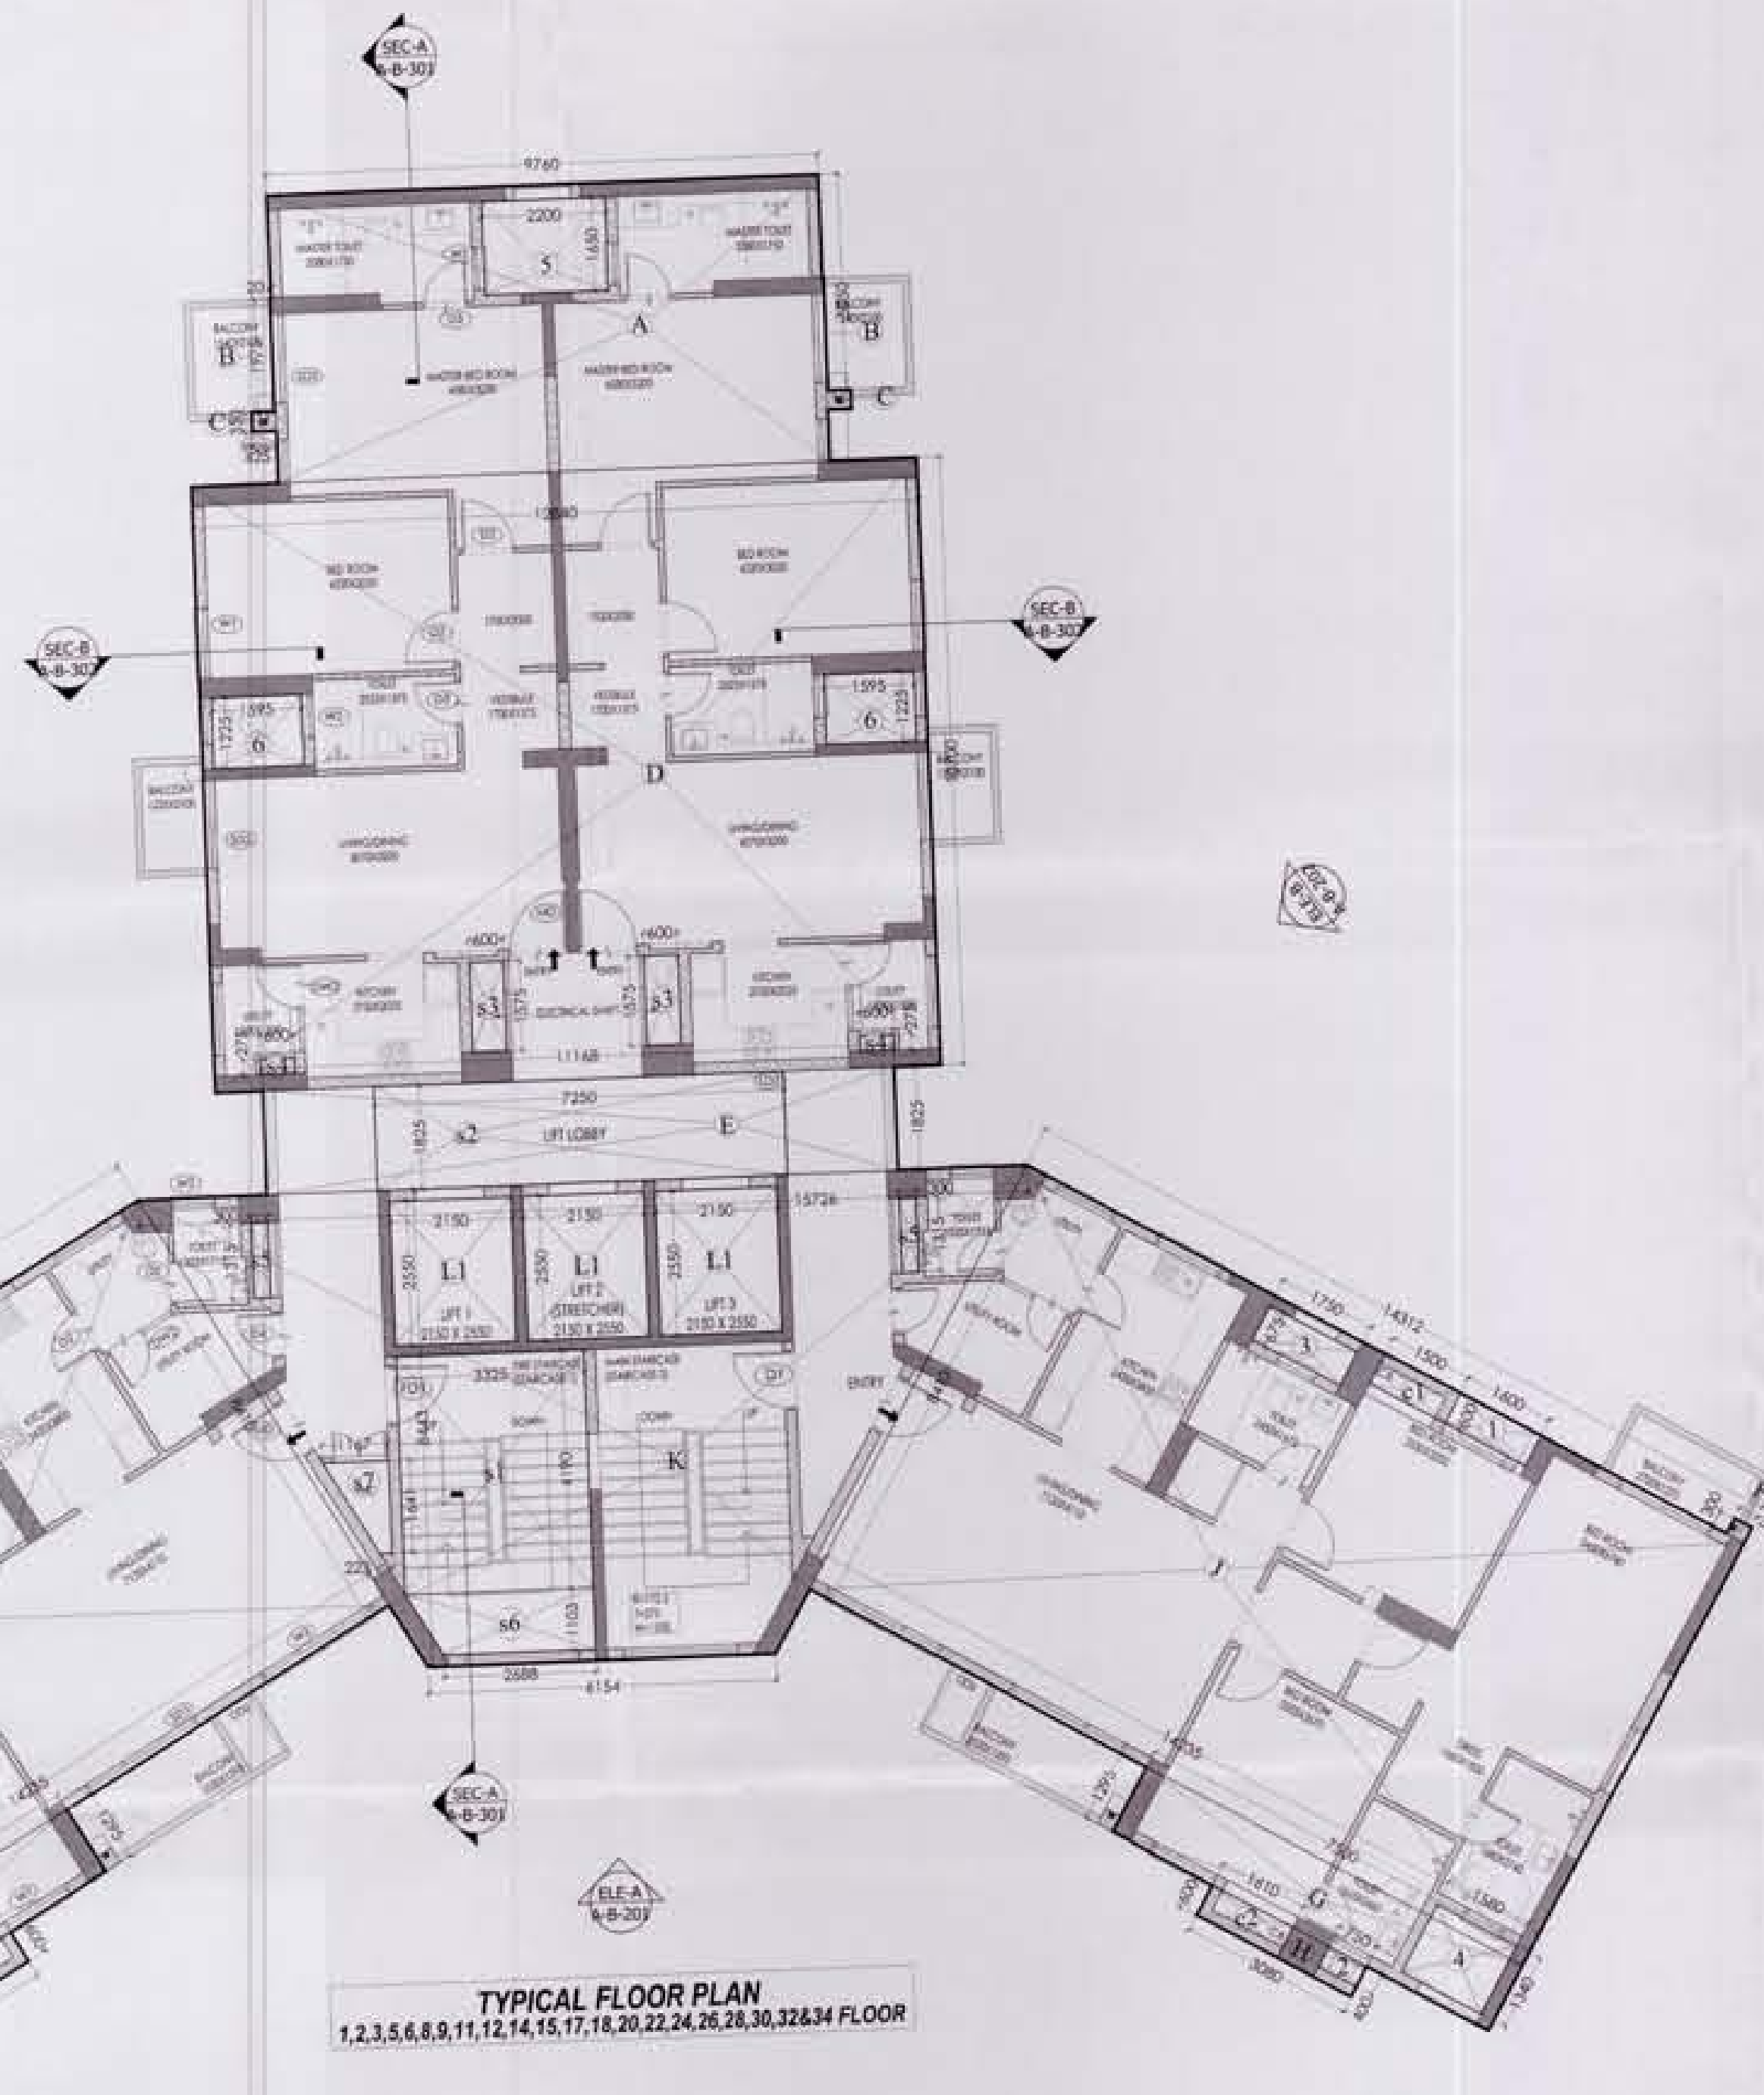

TYPICAL FLOOR PLAN
1,2,3,5,6,8,9,11,12,14,15,17,18,20,22,24,26,28,30,32&34 FLOOR

AREA STATEMENT TYPICAL FLOOR				
TOWER (B1) 1,2,3,5,6,8,9,11,14,15,17,18,20				
22,24,26,28,30,32&34 FLOOR				
ADDITION AREA (A)				
Sr.No.	Coff./No.	Breadth	Length	Area
A	1	9760	5050	49.29
B	2	20	1975	0.08
C	2	425	350	0.30
D	1	12840	10700	137.39
E	1	11168	1825	20.38
F	2	350	300	0.21
G	2	7500	1295	19.43
H	2	3080	600	3.70
AS-PER-CALCULATION				
J	2	28547	8410	240.08
K	1	21880	8443	92.37
			(A)	563.21
DEDUCTION AREA (B)				
L1	3	2150	2550	16.45
C1	2	1500	600	1.80
C2	2	1610	600	1.93
S1	1	3325	4190	13.93
S2	1	7250	1825	13.23
S3	2	600	1575	1.89
S4	2	600	275	0.33
S5	2	300	1315	0.79
1	2	1800	600	1.92
2	2	750	400	0.60
3	2	1750	875	2.36
4	2	1580	1340	4.23
5	1	2200	1650	3.63
6	2	1595	1225	3.91
AS-PER-CALCULATION				
S6	1	6013	1103	3.32
S7	1	1390	1641	1.14
			(B)	71.46
TOTAL AREA (A - B = C)			(C)	491.75
NO. OF FLOORS				21
				10326.73

15% OF FAR AREA TYPICAL FLOOR				
TOWER (B1) 1,2,3,5,6,8,9,11,14,15,17,18,20				
22,24,26,28,30,32&34 FLOOR				
AREA (A)				
Sr.No.	Coff./No.	Breadth	Length	Area
L1	3	2150	2550	16.45
C1	2	1500	600	1.80
C2	2	1610	600	1.93
S1	1	3325	4190	13.93
S2	1	7250	1825	13.23
S3	2	600	1575	1.89
S4	2	600	275	0.33
S5	2	300	1315	0.79
1	2	1800	600	1.92
2	2	750	400	0.60
3	2	1750	875	2.36
4	2	1580	1340	4.23
5	1	2200	1650	3.63
6	2	1595	1225	3.91
AS-PER-CALCULATION				
S6	1	6013	1103	3.32
S7	1	1390	1641	1.14
			(A)	54.81
NO. OF FLOORS				21
				1150.97

AREA LAYOUT

NOTE :-



Architect's Signature

Vikramjit Singh, Architect
Council of Architecture
Registration No.: CA/2001/28333

Owners' Signature

For Jaypee Infratech Limited
Signature

Architects & Town Planners

ARCOP ASSOCIATES Pvt. Ltd.
E-106, G.K. ENCLAVE Part-I
New Delhi-110 049
Ph.: 011-26242050 Fax: 011-26238035

Clients

JAYPEE INFRATECH LTD.

Drawing Title

TOWER - TYPE-B1
GARDEN ISLES [POCKET B-48]
TYPICAL FLOOR & ENVELOPE PLAN
NO. OF TOWER - 2

Job Title

BUILDING SUBMISSION FOR
GARDEN ISLES
JAYPEE GREENS, SECTOR 133,
NOIDA, U.P.

Scale

1:100 Job No.

Date

OCT-2013 Drawing No.
JPG/SB/GDI/D-17

Drawn by

Checked by Revision No.

FAROOQ

VIKRAMJIT

NOIDA AUTHORITY:

Associate Architect

(2) Chief Architect

DETAIL - AS - CALCULATION OF DIAGRAM TRAPEZOID

EXAMPLE - (B) NO. CALCULATION

TRAPEZOID
(Breadth 1 + Breadth 2) x Height / 2
TRAPEZOID
(98.286 + 123.823) x 222.109 x Height / 2
222.109 x 36.460 = 8098.09 / 2 = 4049.04 sqm


DETAIL - AS - CALCULATION OF DIAGRAM TRIANGLE

EXAMPLE - (C) NO. CALCULATION

TRIANGLE
(Breadth x Height) / 2
TRIANGLE
(4.902 x 3.479) = 17.09 / 2 = 8.53 Sqm

TYPICAL FLOOR ENVELOPE PLAN
1,2,3,5,6,8,9,11,12,14,15,17,18,20,22,24,26,28,30,32&34 FLOOR

Sl. No.	Room	Area (sqm)	Area (sqft)	Remarks
1	Bed Room	10.00	107.64	
2	Bed Room	10.00	107.64	
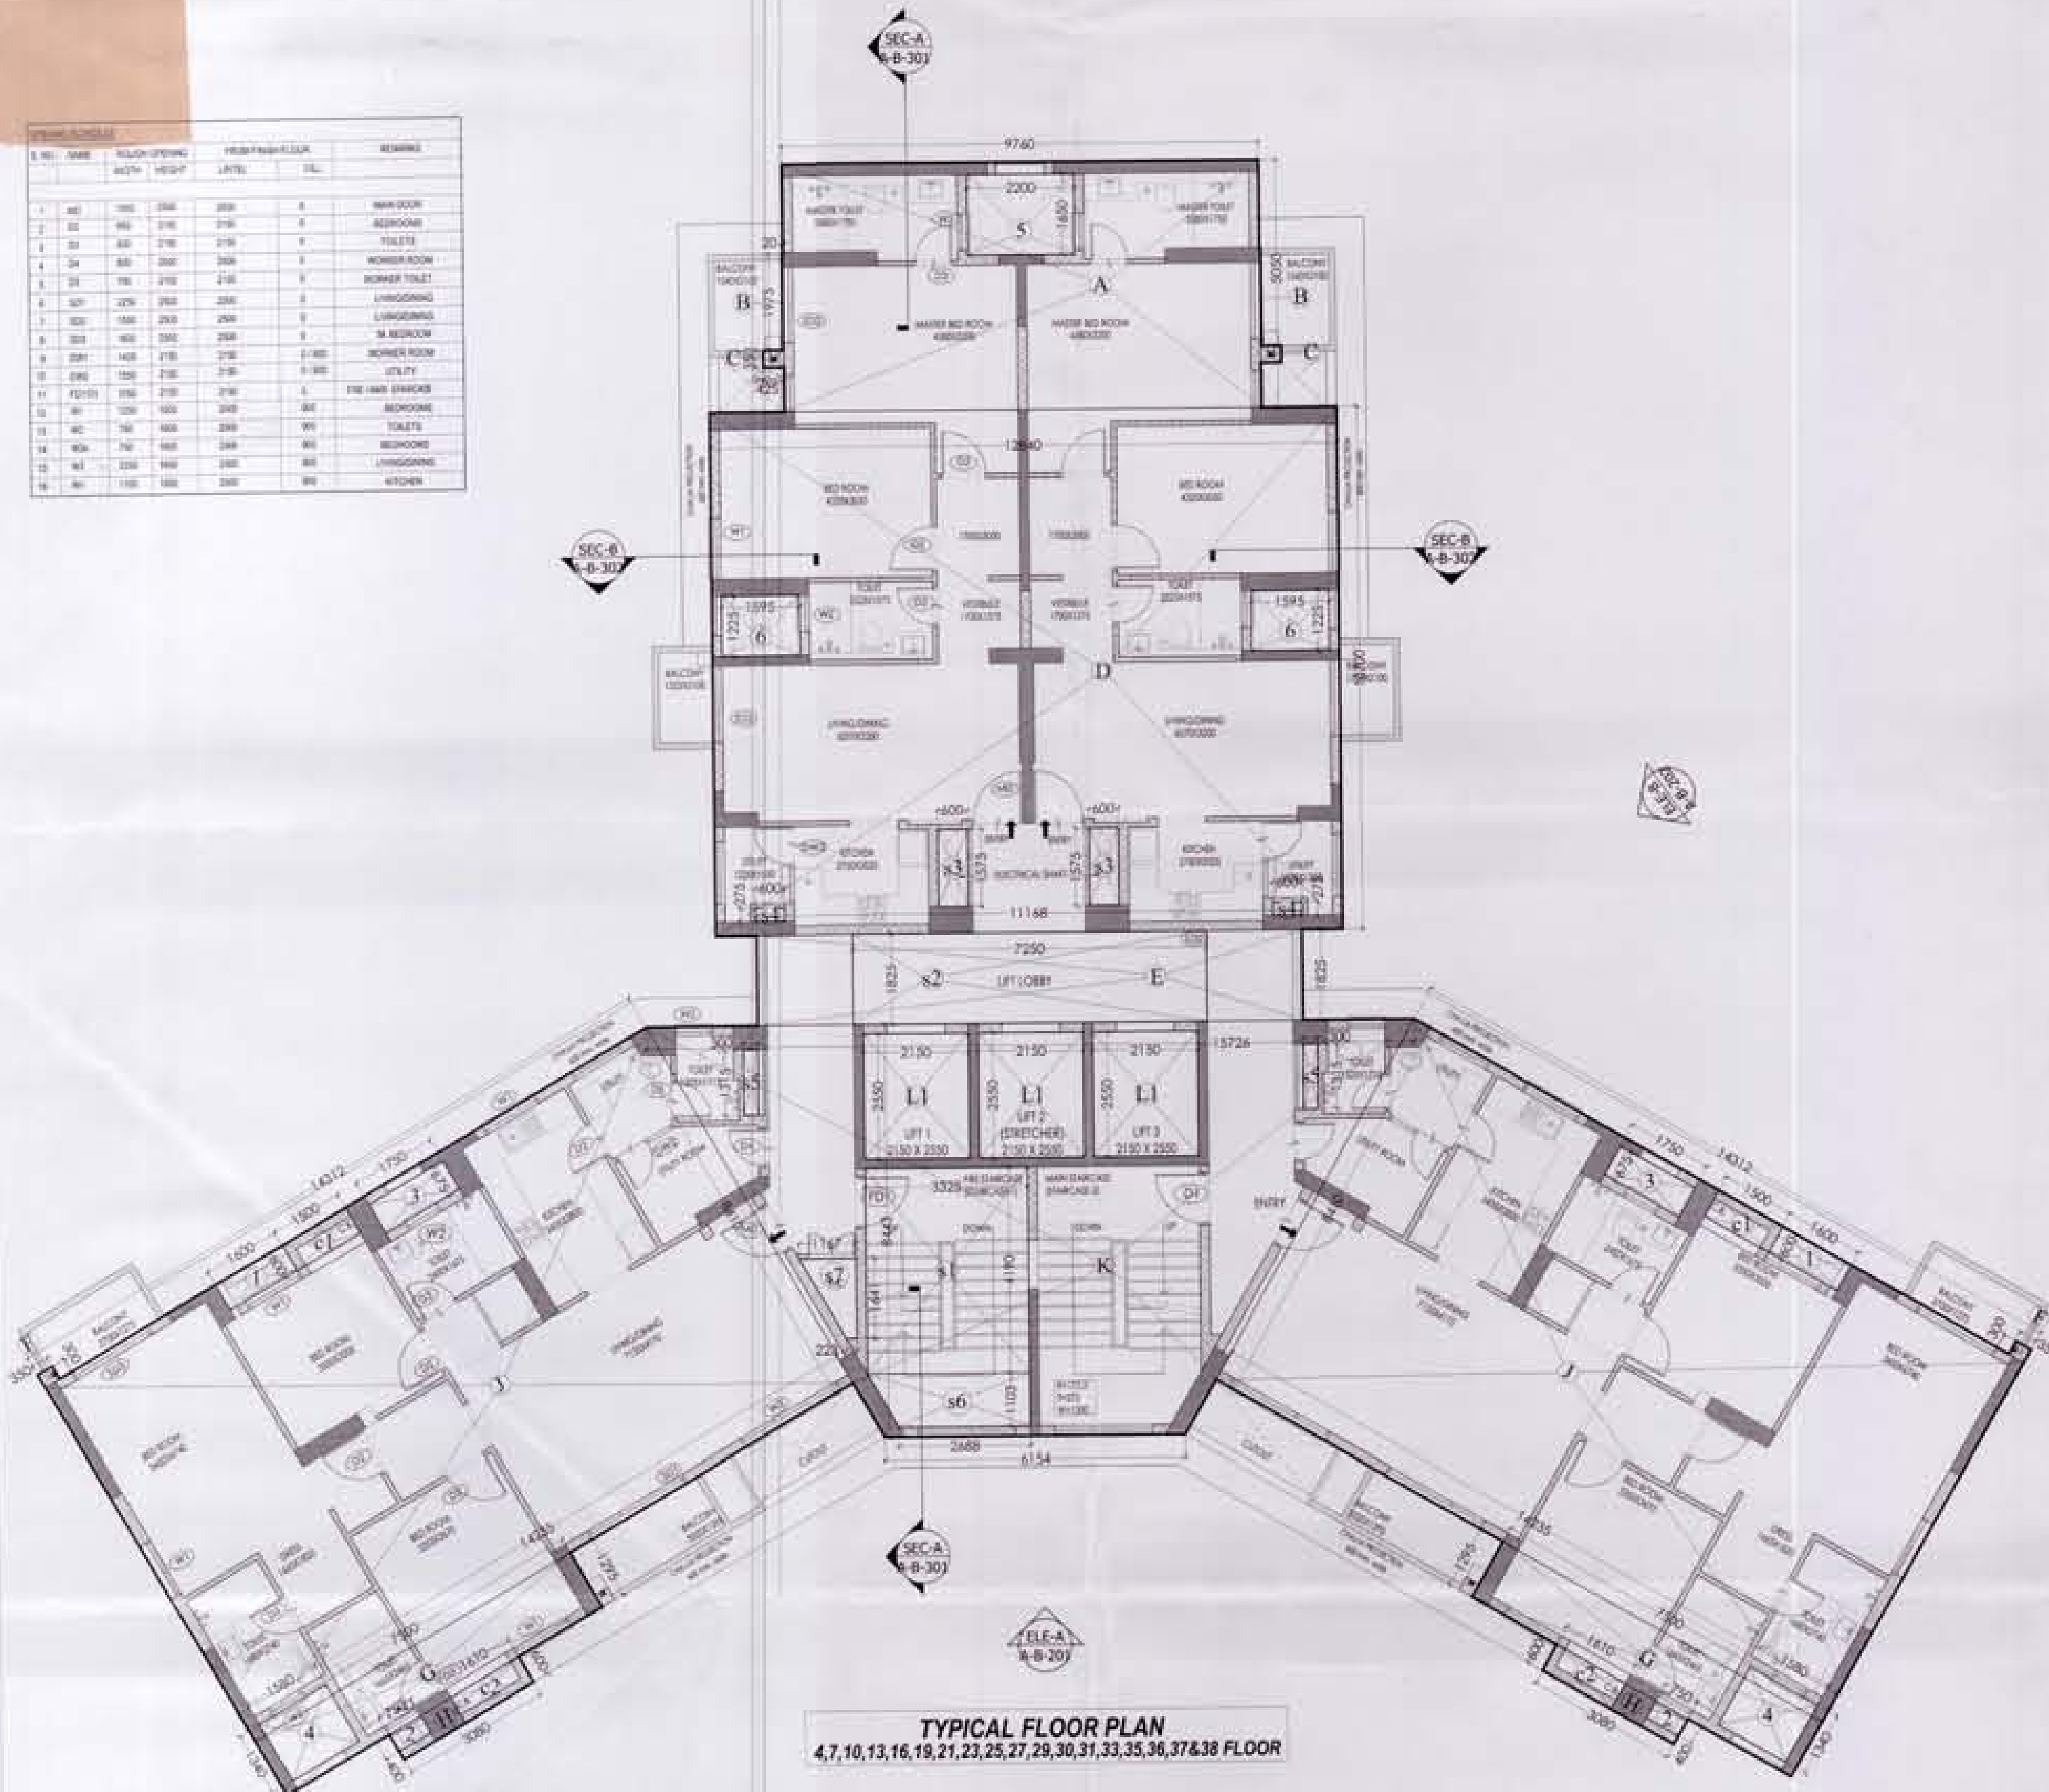

TYPICAL FLOOR PLAN
4.7, 10, 13, 16, 19, 21, 23, 25, 27, 29, 30, 31, 33, 35, 36, 37 & 38 FLOOR

DETAIL - AS - CALCULATION OF DIAGRAM TRAPEZOID


EXAMPLE - (B) NO. CALCULATION
TRAPEZOID
(Breadth 1 + Breadth 2) x Height / 2
TRAPEZOID
(98.386 + 123.823) x 222.109 / 2 = 4049.94 sqm.

DETAIL - AS - CALCULATION OF DIAGRAM TRIANGLE


EXAMPLE - (C) NO. CALCULATION
TRIANGLE
(Breadth x Height) / 2
TRIANGLE
(4.902 x 3.479) = 17.05 / 2 = 8.53 Sqm.

AREA STATEMENT TYPICAL FLOOR				
TOWER / B1 / 4.7, 10, 13, 16, 19, 21, 23, 25, 27				
29, 30, 31, 33, 35, 36, 37 & 38 FLOOR				
ADDITION AREA (A)				
Sr.No.	Colt./No.	Breadth	Length	Area
		mm	mm	Sqmt.
A	1	9760	5050	49.29
B	2	20	1975	0.08
C	2	425	350	0.30
D	1	12840	10700	137.39
E	1	11168	1825	20.38
F	2	350	300	0.21
G	2	7500	1295	19.43
H	2	3080	600	3.70
AS-PER-CALCULATION				
J	2	28547	8410	240.08
K	1	21880	8443	92.37
DEDUCTION AREA (B)				
L1	3	2150	2550	16.45
C1	2	1500	600	1.80
C2	2	1610	600	1.93
s1	1	3325	4190	13.93
s2	1	7250	1825	13.23
s3	2	600	1575	1.89
s4	2	600	275	0.33
s5	2	300	1315	0.79
1	2	1600	600	1.92
2	2	750	400	0.60
3	2	1750	675	2.36
4	2	1580	1340	4.23
5	1	2200	1650	3.63
6	2	1595	1225	3.91
AS-PER-CALCULATION				
s6	1	6013	1103	3.32
s7	1	1390	1641	1.14
TOTAL AREA (A - B + C)				
(A)				71.46
TOTAL AREA (A - B + C)				
(C)				491.75
NO. OF FLOORS				
				8359.73

15% OF FAR AREA TYPICAL FLOOR				
TOWER / B1 / 4.7, 10, 13, 16, 19, 21, 23, 25, 27				
29, 30, 31, 33, 35, 36, 37 & 38 FLOOR				
AREA (A)				
Sr.No.	Colt./No.	Breadth	Length	Area
		mm	mm	Sqmt.
L1	3	2150	2550	16.45
C1	2	1500	600	1.80
C2	2	1610	600	1.93
s1	1	3325	4190	13.93
s2	1	7250	1825	13.23
s3	2	600	1575	1.89
s4	2	600	275	0.33
s5	2	300	1315	0.79
AS-PER-CALCULATION				
s6	1	6013	1103	3.32
s7	1	1390	1641	1.14
TOTAL AREA (A - B + C)				
(A)				54.81
NO. OF FLOORS				
				931.74

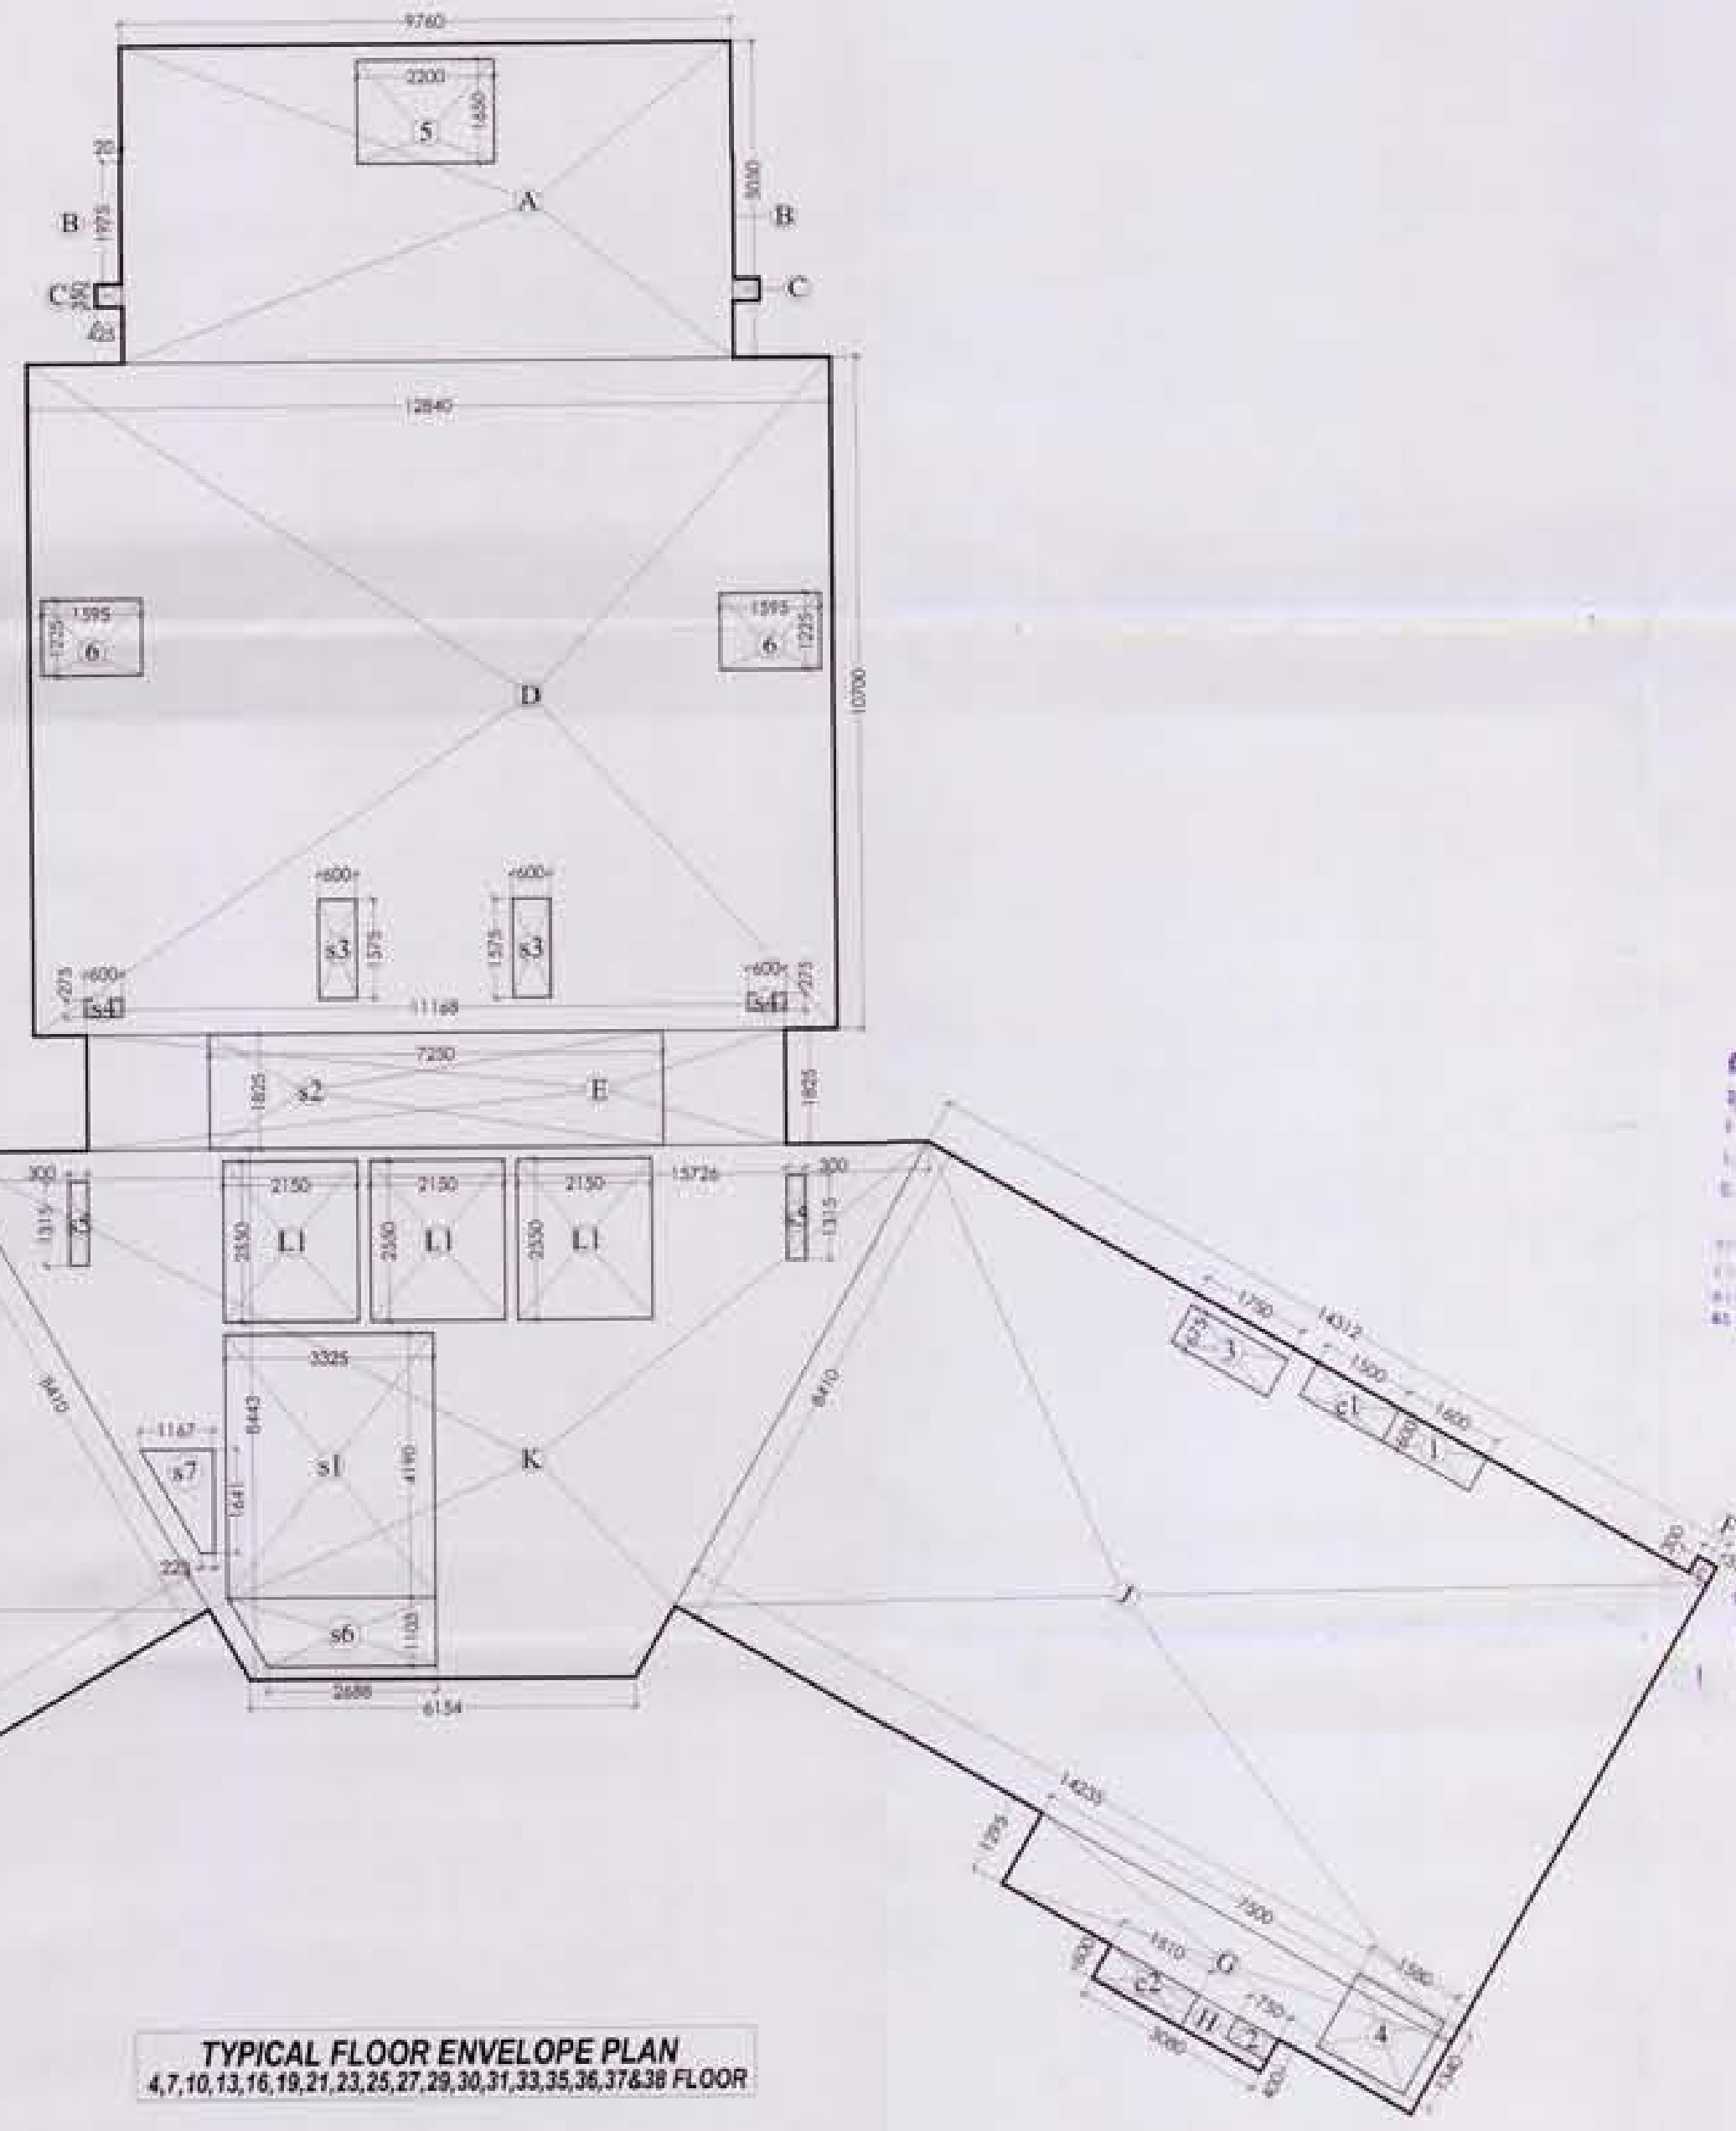

TYPICAL FLOOR ENVELOPE PLAN
4.7, 10, 13, 16, 19, 21, 23, 25, 27, 29, 30, 31, 33, 35, 36, 37 & 38 FLOOR

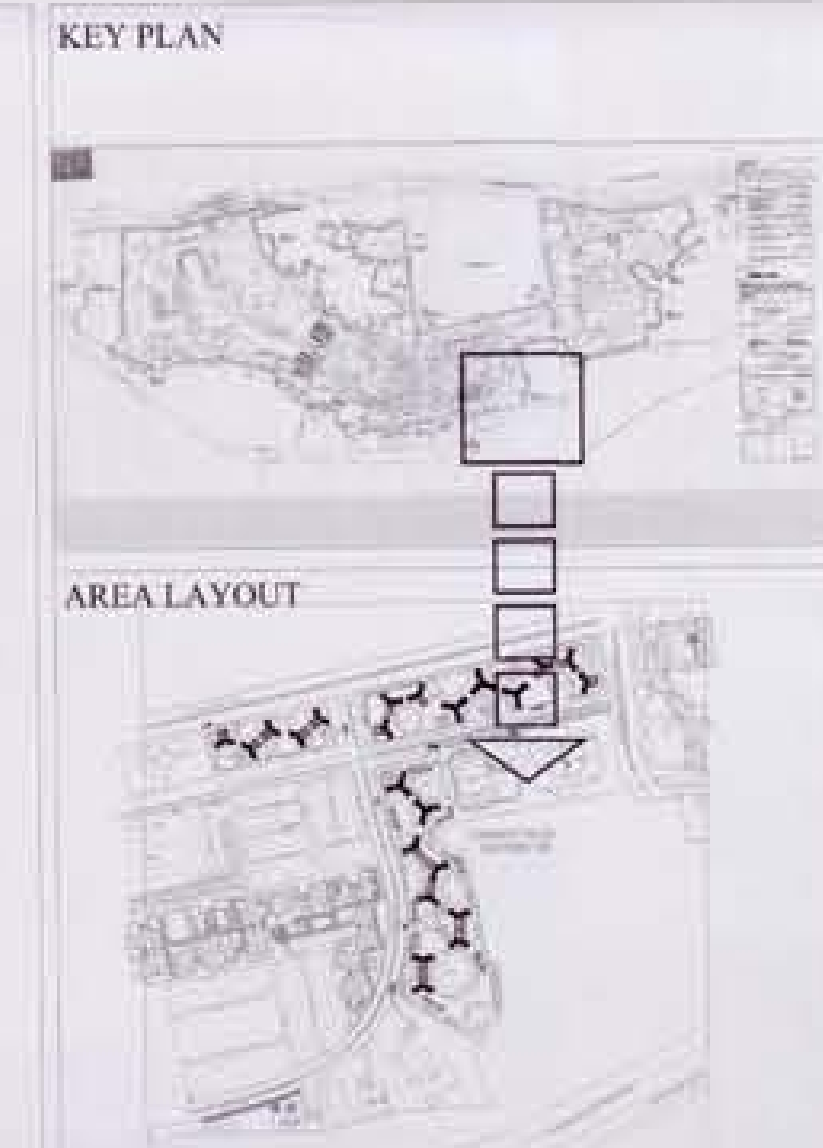

Architect's Signature
Vikramjit Singh
Council of Architecture
Registration No.: CA/2001/28333

Owners' Signature

For Jaypee Infratech Limited
Signature

Architects & Town Planners
ARCOP ASSOCIATES Pvt. Ltd.
E-106, G.K. ENCLAVE Part-I
New Delhi-110 049
Ph.: 011-26242050 Fax: 011-26238035

Client's
JAYPEE INFRA TECH LTD.
8/01/14

Drawing Title
TOWER - TYPE-B1
GARDEN ISLES (POCKET B-48)
TYPICAL FLOOR & ENVELOPE PLAN
NO. OF TOWER - 2

Job Title
BUILDING SUBMISSION FOR
GARDEN ISLES
JAYPEE GREENS, SECTOR 133,
NOIDA, U.P.

Scale
1:100
Date
OCT. 2013
Drawing No.
JPG/SB/GD/D-18


Drawn by
Checked by
Revision No.

NOIDA AUTHORITY:
Associate Architect
Architect
Chief Architect

OPENING SCHEDULE				FROM FINISH FLOOR		REMARKS
S. NO.	NAME	ROUGH OPENING		UNTEL	CALL	
1	MD	1050	2500	0		MAIN DOOR
2	D2	950	2150	0		BEDROOMS
3	D3	800	2150	0		TOILETS
4	D4	800	2500	0		WORKER ROOM
5	SD1	2250	2500	0		LIVING DINING
6	SD2	1500	2500	0		WORKER ROOM
7	DW1	1400	2150	0	0/1900	UTILITY
8	DW2	1500	2150	0		FIRE/MARK STAIRCASE
9	FD101	1050	2150	0		BEDROOMS
10	W1	1250	1600	2500	900	TOILETS
11	W2	750	1600	2500	900	BEDROOMS
12	W3	2250	1600	2500	900	LIVING DINING
13	W4	1100	1600	2500	900	KITCHEN




TYPICAL FLOOR PLAN
1,2,3,5,6,8,9,11,12,14,15,17,18,20,22,24,26&28 FLOOR

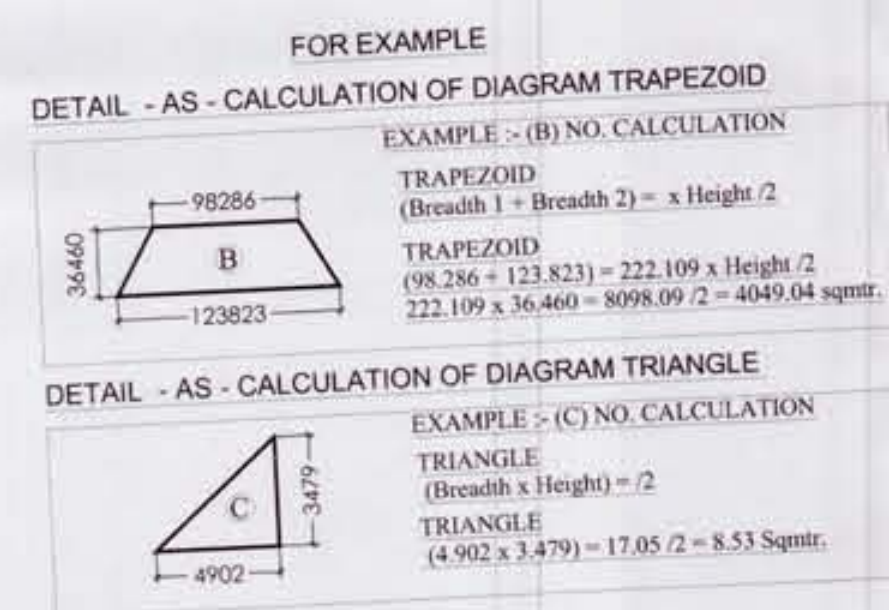


AREA STATEMENT TYPICAL FLOOR				
TOWER (A) 1,2,3,5,6,8,9,11,14,15,17,18,20				
22,24,26&28 FLOOR				
ADDITION AREA (A)				
Sr.No.	Coff./No.	Breadth mm.	Length mm.	Area Sqmtr.
A	1	9760	5050	49.29
B	2	20	1975	0.08
C	2	425	350	0.30
D	1	12840	10700	137.39
E	1	11168	1825	20.38
F	2	1975	70	0.28
G	2	350	450	0.32
H	2	3255	7855	51.14
J	2	3715	600	4.46
K	2	5110	655	6.69
AS-PER-CALCULATION				
L	2	21520	8395	180.66
M	1	21885	8402	91.94
		(A)		542.91
DEDUCTION AREA (B)				
C1	2	1800	600	2.16
L1	3	2150	2550	16.45
S1	1	3325	4185	13.92
S2	1	7250	1825	13.23
S3	2	600	1575	1.89
S4	2	645	275	0.35
S5	2	245	1200	0.59
1	2	3965	1040	8.25
2	2	1565	400	1.25
3	1	2200	1650	3.63
4	2	1595	1225	3.91
5	2	1950	815	3.18
AS-PER-CALCULATION				
S6	1	6034	1067	3.22
S7	1	1387	1641	1.14
		(B)		73.16
TOTAL AREA (A - B = C)				
		(C)		469.75
NO. OF FLOORS				
		18		8455.57

15% OF FAR AREA TYPICAL FLOOR				
TOWER (A) 1,2,3,5,6,8,9,11,14,15,17,18,20				
22,24,26&28 FLOOR				
AREA (A)				
Sr.No.	Coff./No.	Breadth mm.	Length mm.	Area Sqmtr.
C1	2	1800	600	2.16
L1	3	2150	2550	16.45
S1	1	3325	4185	13.92
S2	1	7250	1825	13.23
S3	2	600	1575	1.89
S4	2	645	275	0.35
S5	2	245	1200	0.59
1	2	3965	1040	8.25
2	2	1565	400	1.25
3	1	2200	1650	3.63
4	2	1595	1225	3.91
5	2	1950	815	3.18
AS-PER-CALCULATION				
S6	1	6034	1067	3.22
S7	1	1387	1641	1.14
		(B)		73.16
TOTAL AREA (A - B = C)				
		(C)		469.75
NO. OF FLOORS				
		18		8455.57

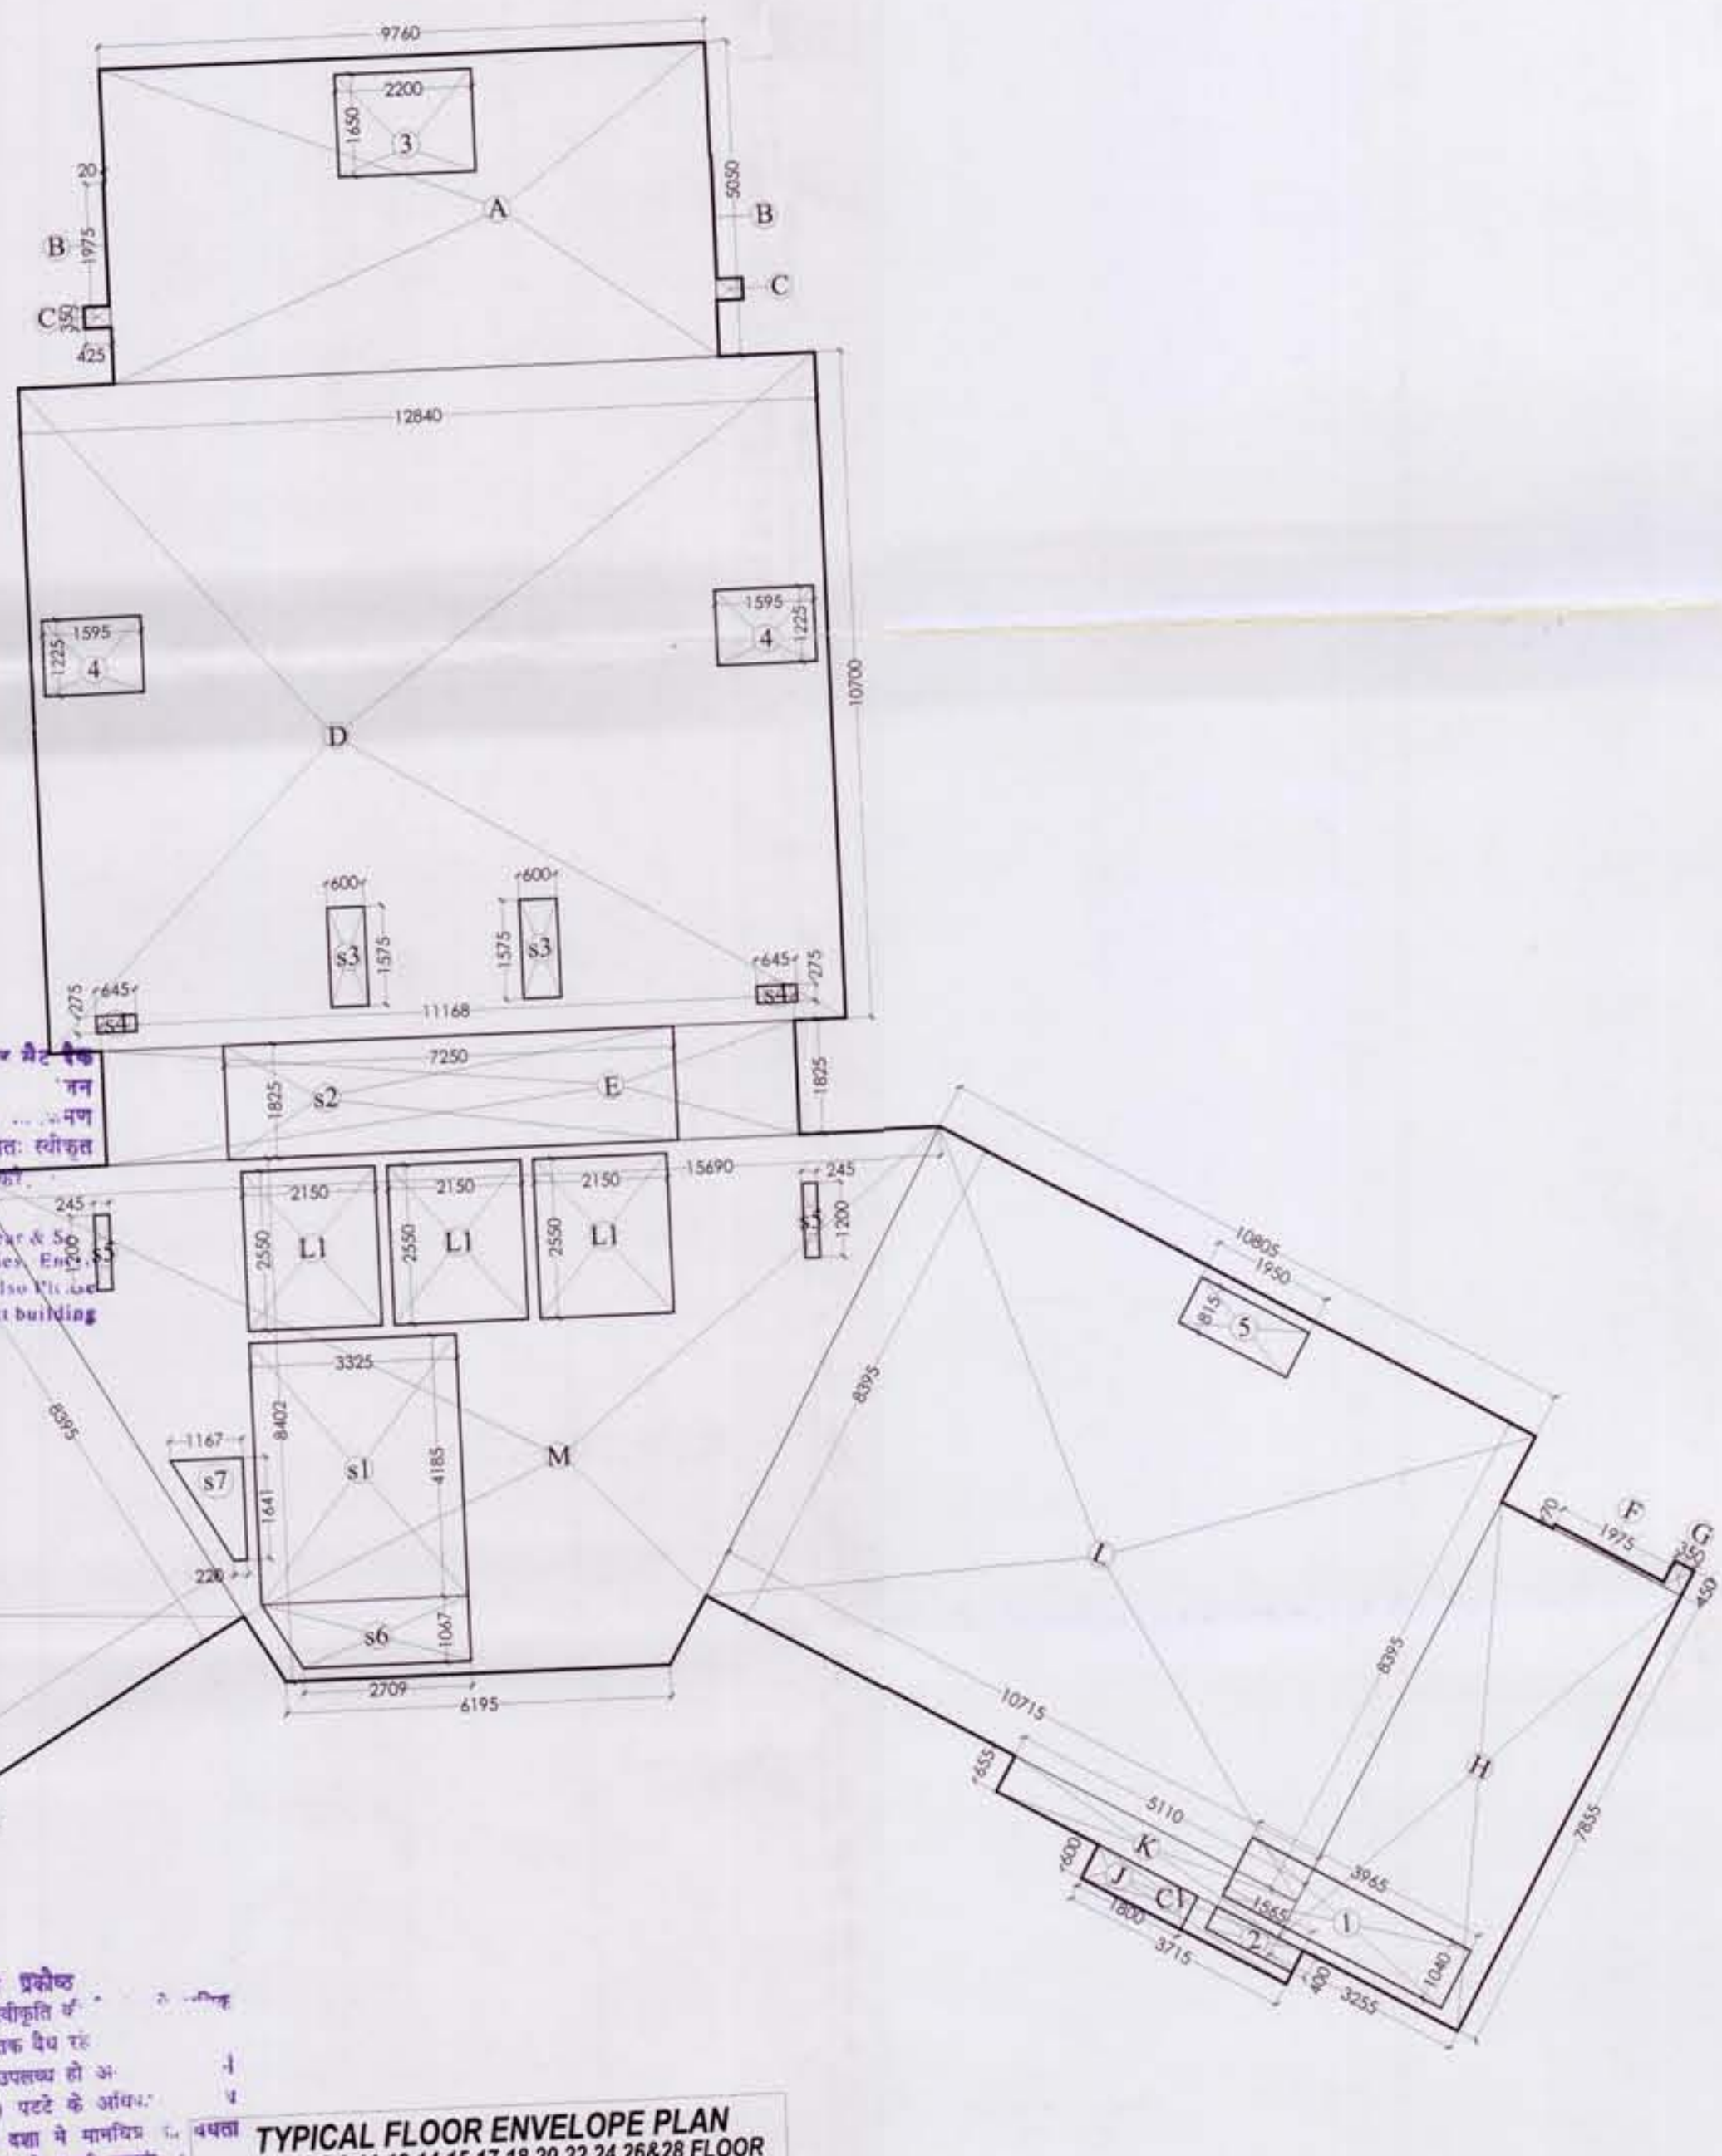

TYPICAL FLOOR ENVELOPE PLAN
1,2,3,5,6,8,9,11,12,14,15,17,18,20,22,24,26&28 FLOOR

KEY PLAN

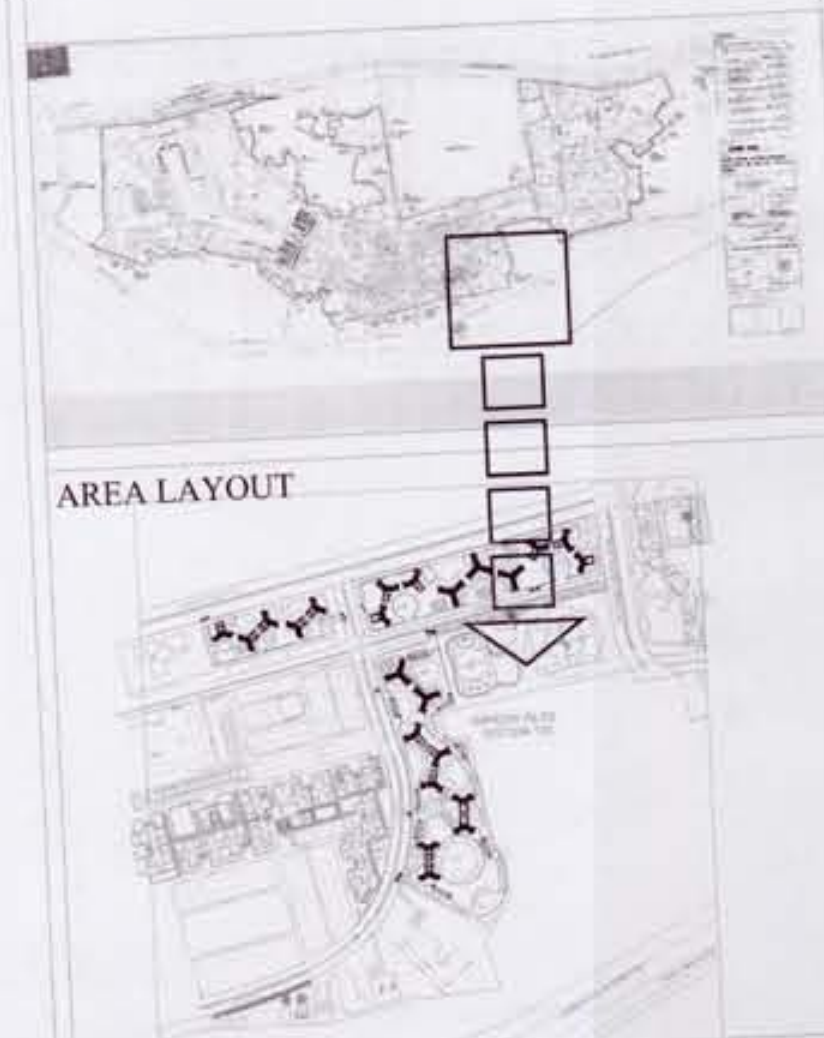

NOTE :-

Architect's Signature

Vikramjit Singh, Architect
Council of Architecture
Regn. No. CA/2001/28333

Owners' Signature

For Jaypee Infratech Limited
Authorized Signatory

Architects & Town Planners

ARCOP ASSOCIATES Pvt. Ltd.
E-106, G.K. ENCLAVE Part-I
New Delhi-110 049
Ph.: 011-26242050 Fax : 011-26238035

Clients

JAYPEE INFRA TECH LTD.

Drawing Title
TOWER - TYPE - A
GARDEN ISLES (POCKET B-46,47)
TYPICAL FLOOR & AREA ENVELOPE PLAN
1,2,3,5,6,8,9,11,12,14,15,17,18,20,22,24,26&28 FLOOR
NO. OF TOWER - 7


Job Title
BUILDING SUBMISSION FOR
GARDEN ISLES
JAYPEE GREENS, SECTOR 133
NOIDA, U.P.

Scale
1:100
Job No.
Date
OCT. 2013
Drawing No.
JPG/SB/GDI/D-07


Dealt by
Checked by
Revision No.
FAROOQ
VIKRAMJIT

NOIDA AUTHORITY:
Associate Architect
(2) आर्किटेक्ट को आवेदन प्रमाण पत्र देना आवश्यक है।
कार्टे - विकास प्रमाणपत्र (आवास) र - न
अनुमति प्रमाण पत्र (आवास) र - न

OPENING SCHEDULE						REMARKS
S. NO.	NAME	ROUGH OPENING WIDTH	ROUGH OPENING HEIGHT	FROM FINISH FLOOR UNTEL	TO FINISH FLOOR CILL	
1	MD	1050	2500	2500	0	MAIN DOOR
2	D2	950	2150	2150	0	BEDROOMS
3	D3	800	2150	2150	0	TOILETS
4	D4	800	2500	2500	0	WORKER ROOM
5	SD1	2250	2500	2500	0	LIVING DINING
6	SD2	1550	2500	2500	0	LIVING DINING
7	DW1	1400	2150	2150	0/1600	WORKER ROOM
8	DW2	1550	2150	2150	0/1600	UTILITY
9	FD1/2	1050	2150	2150	0	FIRE MAIN STAIRCASE
10	WT	1250	1600	2500	900	BEDROOMS
11	W2	750	1600	2500	900	TOILETS
12	W2a	750	1600	2500	900	BEDROOMS
13	W3	2250	1600	2500	900	LIVING DINING
14	W4	1100	1600	2500	900	KITCHEN

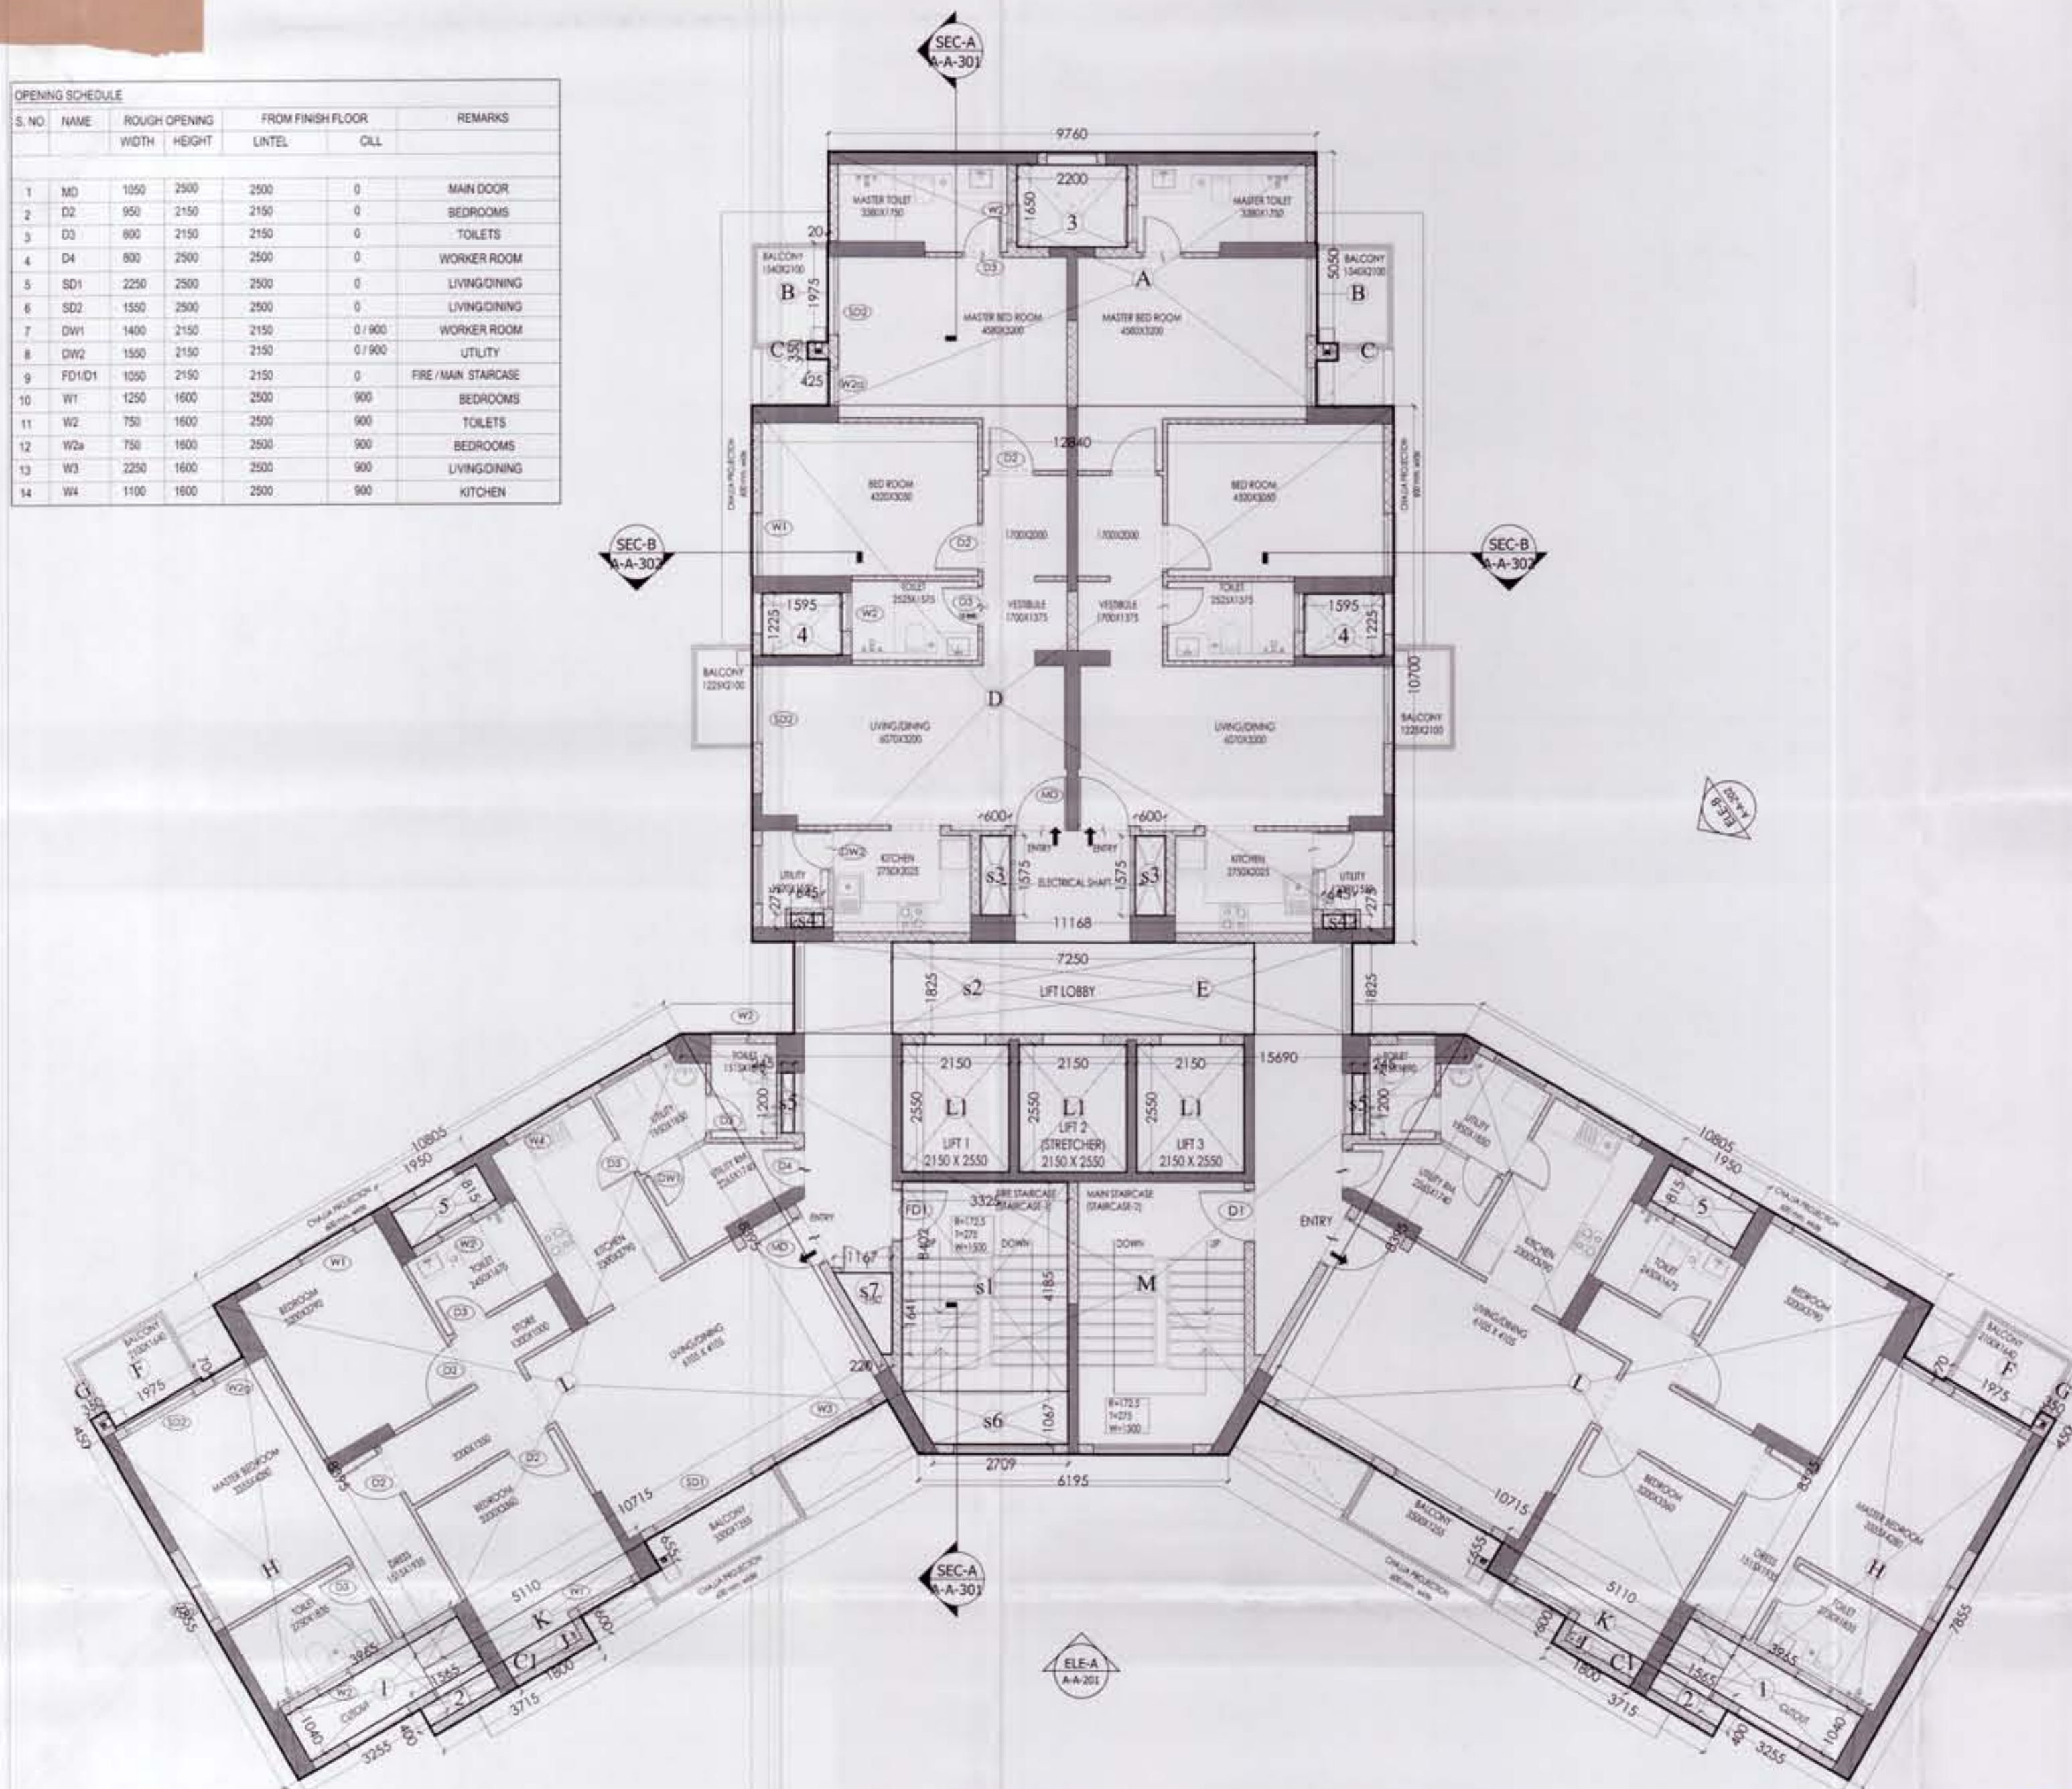

TYPICAL FLOOR PLAN
4,7,10,13,16,19,21,23,25,27,29,30,31&32 FLOOR

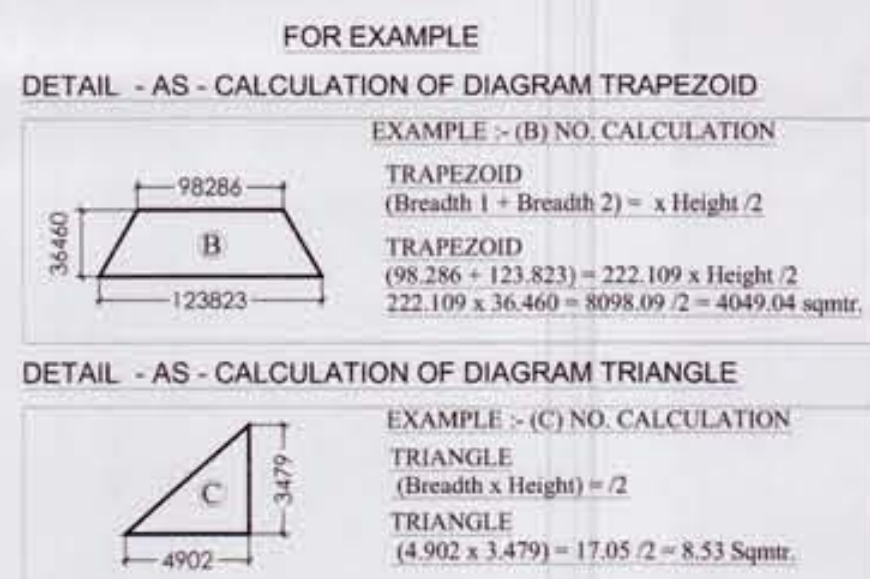

AREA STATEMENT TYPICAL FLOOR				
TOWER (A) 4,7,10,13,16,19,21,23,25,27				
29,30,31&32 FLOOR				
ADDITION AREA (A)				
Sr.No.	Coff./No.	Breadth mm.	Length mm.	Area Sqmtr.
A	1	9760	5050	49.29
B	2	20	1975	0.08
C	2	425	350	0.30
D	1	12840	10700	137.39
E	1	11168	1825	20.38
F	2	1975	70	0.28
G	2	350	450	0.32
H	2	3255	7855	51.14
J	2	3715	600	4.46
K	2	5110	655	6.69
AS-PER-CALCULATION				
L	2	21520	8395	180.66
M	1	21885	8402	91.94
(A)				542.91
DEDUCTION AREA (B)				
C1	2	1800	600	2.16
L1	3	2150	2550	16.45
s1	1	3325	4185	13.92
s2	1	7250	1825	13.23
s3	2	600	1575	1.89
s4	2	645	275	0.35
s5	2	245	1200	0.59
1	2	3965	1040	8.25
2	2	1565	400	1.25
3	1	2200	1650	3.63
4	2	1595	1225	3.91
5	2	1950	815	3.18
AS-PER-CALCULATION				
s6	1	6034	1067	3.22
s7	1	1387	1641	1.14
(B)				73.16
TOTAL AREA (A - B = C)				
(C)				469.75
NO. OF FLOORS				
				14
				6576.55

15% OF FAR AREA TYPICAL FLOOR				
TOWER (A) 4,7,10,13,16,19,21,23,25,27				
29,30,31&32 FLOOR				
AREA (A)				
Sr.No.	Coff./No.	Breadth mm.	Length mm.	Area
C1	2	1800	600	2.16
L1	3	2150	2550	16.45
s1	1	3325	4185	13.92
s2	1	7250	1825	13.23
s3	2	600	1575	1.89
s4	2	645	275	0.35
s5	2	245	1200	0.59
AS-PER-CALCULATION				
s6	1	6034	1067	3.22
s7	1	1387	1641	1.14
(B)				73.16
TOTAL AREA (A - B = C)				
(C)				52.94
NO. OF FLOORS				
				14
				741.21

KEY PLAN

AREA LAYOUT

NOTE :-



Architect's Signature

Vikramjit Singh
Council of Architecture
Regn. No. CA/2001/28333

Owners' Signature

For Jaypee Infratech Limited
Subscribed Signatory

Architects & Town Planners

ARCOP ASSOCIATES Pvt. Ltd.
E-106, G.K.ENCLAVE Part-I
New Delhi-110 049

Ph.: 011-26242050 Fax: 011-26238035

Clients

JAYPEE INFRA TECH LTD.

Drawing Title

TOWER - TYPE - A
GARDEN ISLES (POCKET B-46,47)
TYPICAL FLOOR & AREA ENVELOPE PLAN
4,7,10,13,16,19,21,23,25,27,29,30,31&32
NO. OF TOWER - 7

Job Title

BUILDING SUBMISSION FOR
GARDEN ISLES
JAYPEE GREENS, SECTOR 133,
NOIDA, U.P.

Scale

Job No.

Date

Drawing No.

OCT. 2013

JPG/SB/GDI/D-08

Dealt by

Checked by

Revision No.

FAROOQ

VIKRAMJIT


NOIDA AUTHORITY:

Associate Architect

Architect

Chief Architect



Sr.No.	NAME	ROUGH OPENING	FROM FRESH FLOOR	REMARKS
1	2	3	4	5
1	MD	1500	200	MAIN DOOR
2	BD	1400	200	BEDROOM
3	BT	1400	200	BEDROOM
4	BT	1400	200	BEDROOM
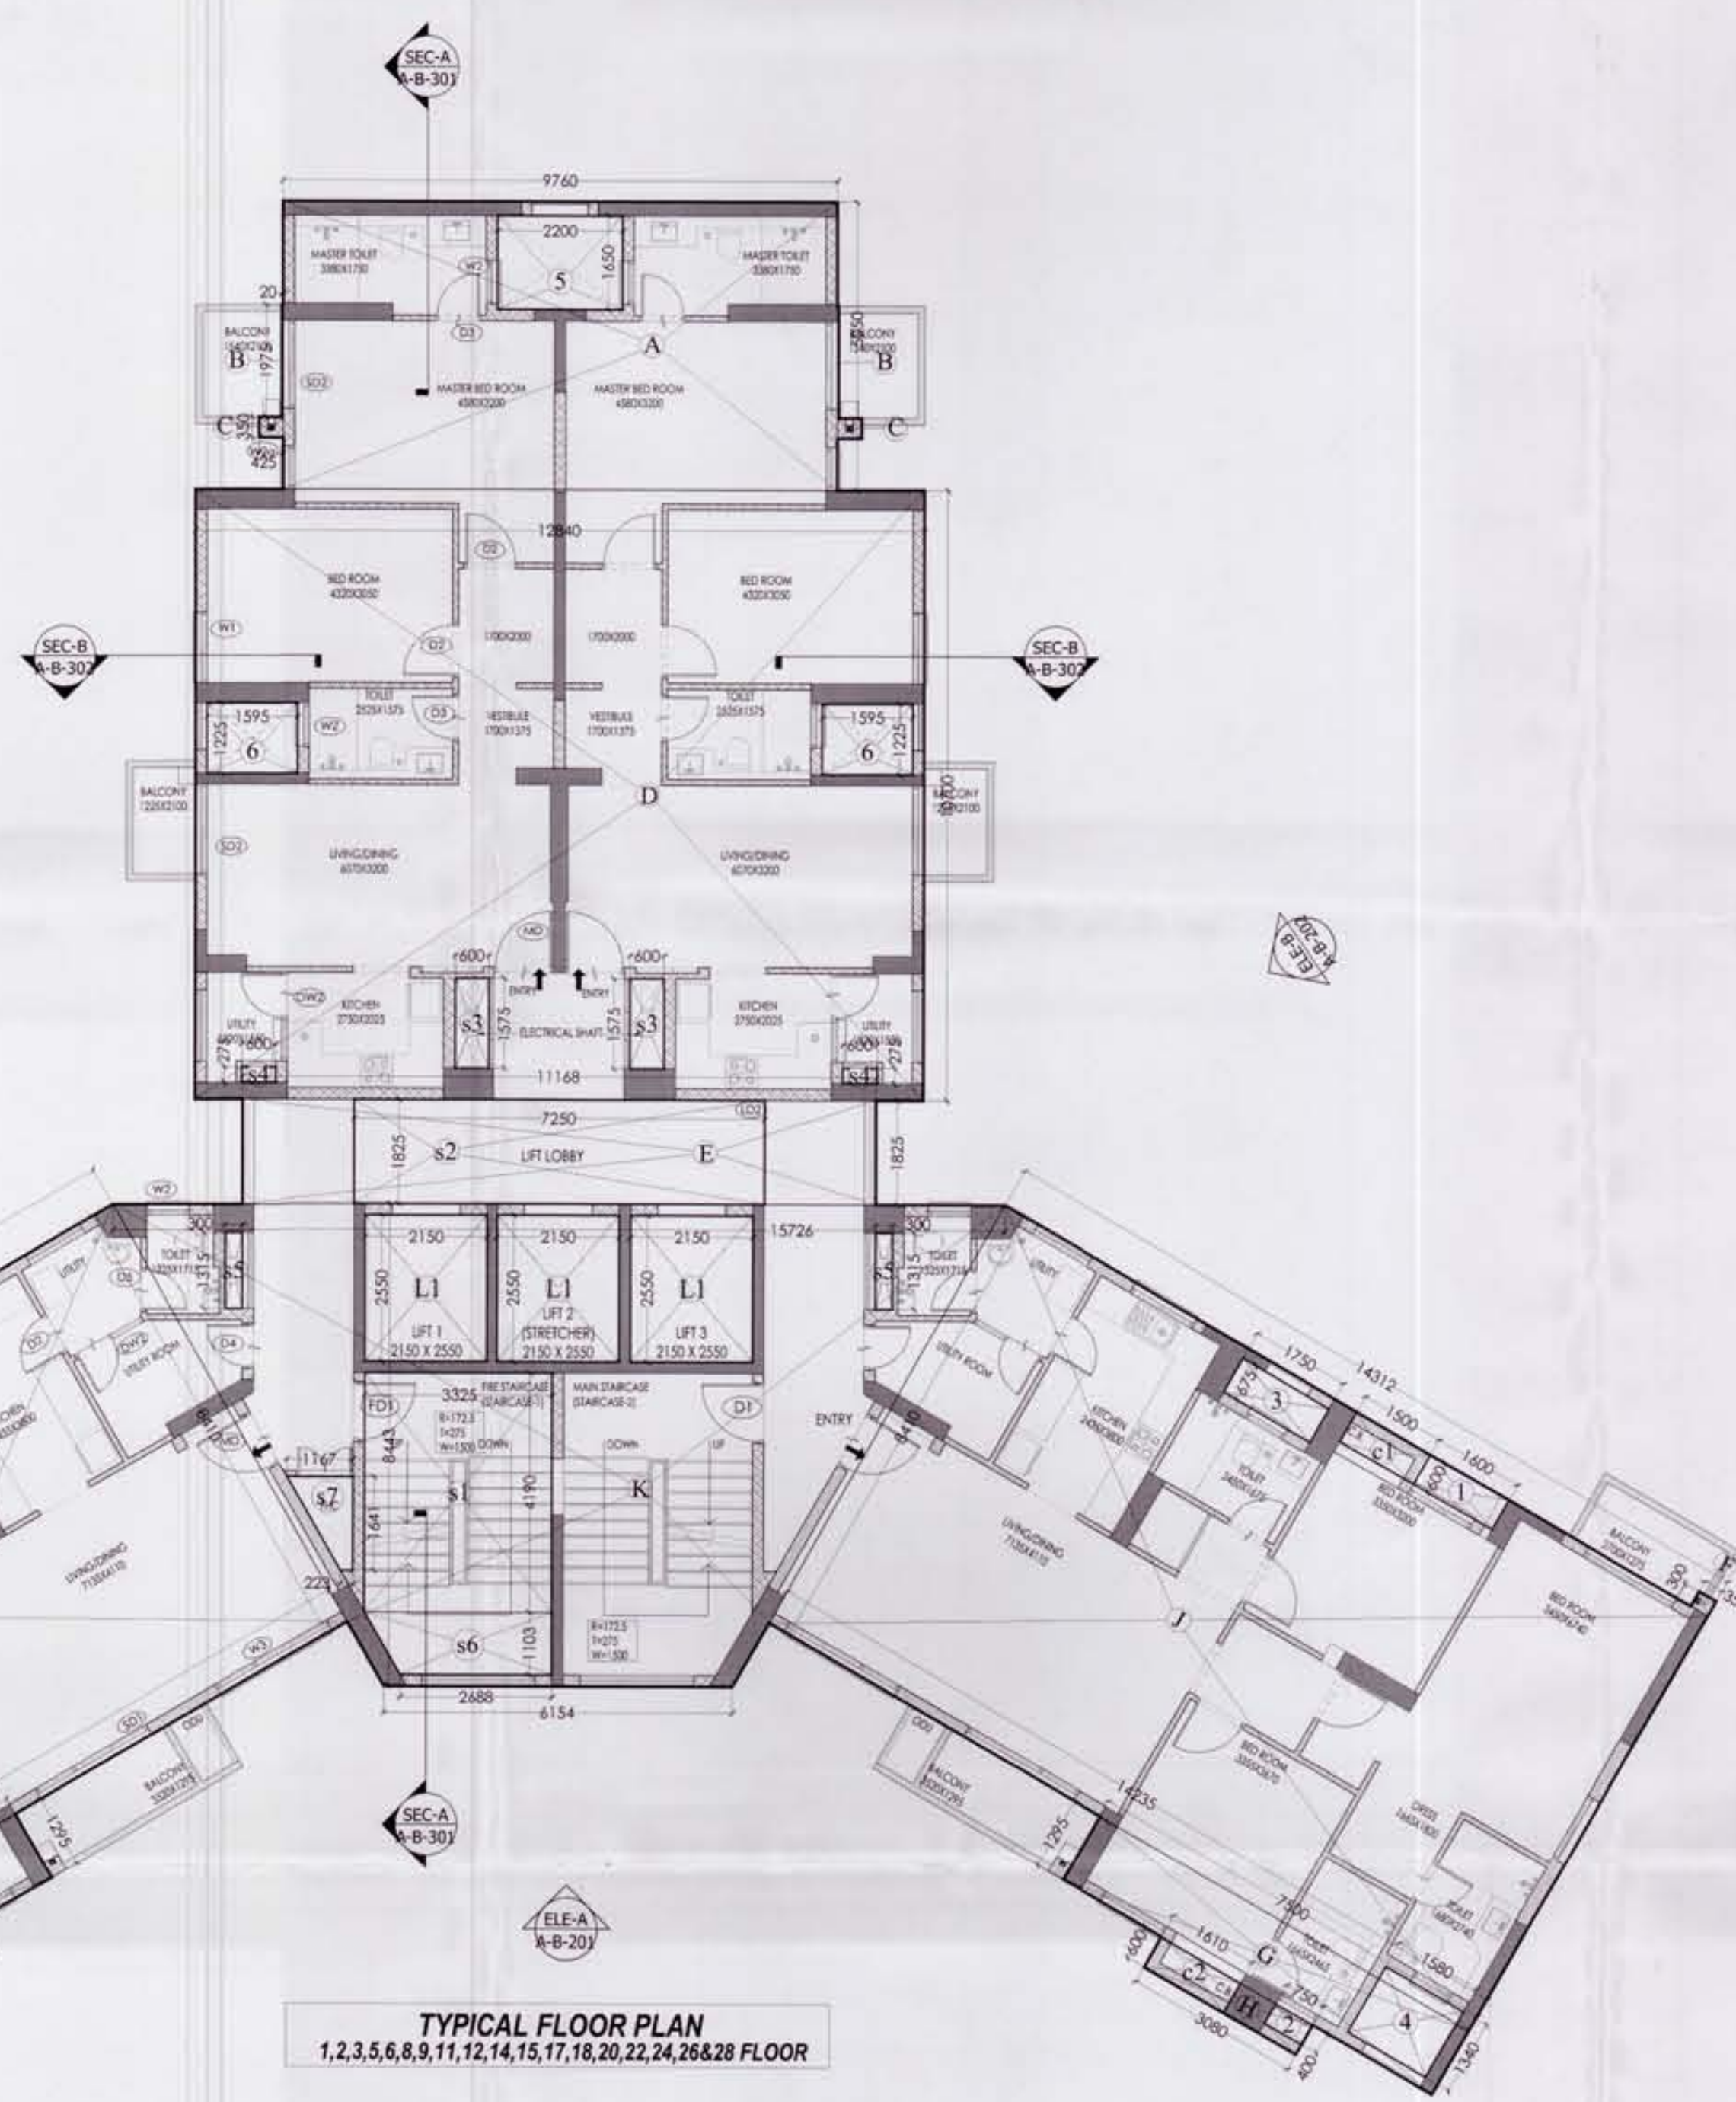

TYPICAL FLOOR PLAN
1,2,3,5,6,8,9,11,12,14,15,17,18,20,22,24,26&28 FLOOR

AREA STATEMENT TYPICAL FLOOR				
TOWER (B) 1,2,3,5,6,8,9,11,14,15,17,18,20				
22,24,26&28 FLOOR				
ADDITION AREA (A)				
Sr.No.	Coff./No.	Breadth	Length	Area
		mm.	mm.	Sqmtr.
A	1	9760	5050	49.29
B	2	20	1975	0.08
C	2	425	350	0.30
D	1	12840	10700	137.39
E	1	11168	1825	20.38
F	2	350	300	0.21
G	2	7500	1295	19.43
H	2	3080	600	3.70
AS-PER-CALCULATION				
J	2	28547	8410	240.06
K	1	21880	8443	92.37
			(A)	563.21
DEDUCTION AREA (B)				
L1	3	2150	2550	16.45
c1	2	1500	600	1.80
c2	2	1610	600	1.93
s1	1	3325	4190	13.93
s2	1	7250	1825	13.23
s3	2	600	1575	1.89
s4	2	600	275	0.33
s5	2	300	1315	0.79
1	2	1600	600	1.92
2	2	750	400	0.60
3	2	1750	675	2.36
4	2	1580	1340	4.23
5	1	2200	1650	3.63
6	2	1595	1225	3.91
AS-PER-CALCULATION				
s6	1	6013	1103	3.32
s7	1	1390	1641	1.14
			(B)	71.46
TOTAL AREA (A - B = C)				
			(C)	491.75
NO. OF FLOORS				
				18
				8851.48

15% OF FAR AREA TYPICAL FLOOR				
TOWER (B) 1,2,3,5,6,8,9,11,14,15,17,18,20				
22,24,26&28 FLOOR				
AREA (A)				
Sr.No.	Coff./No.	Breadth	Length	Area
		mm.	mm.	Sqmtr.
L1	3	2150	2550	16.45
c1	2	1500	600	1.80
c2	2	1610	600	1.93
s1	1	3325	4190	13.93
s2	1	7250	1825	13.23
s3	2	600	1575	1.89
s4	2	600	275	0.33
s5	2	300	1315	0.79
AS-PER-CALCULATION				
s6	1	6013	1103	3.32
s7	1	1390	1641	1.14
			(A)	54.81
NO. OF FLOORS				
				18
				986.55

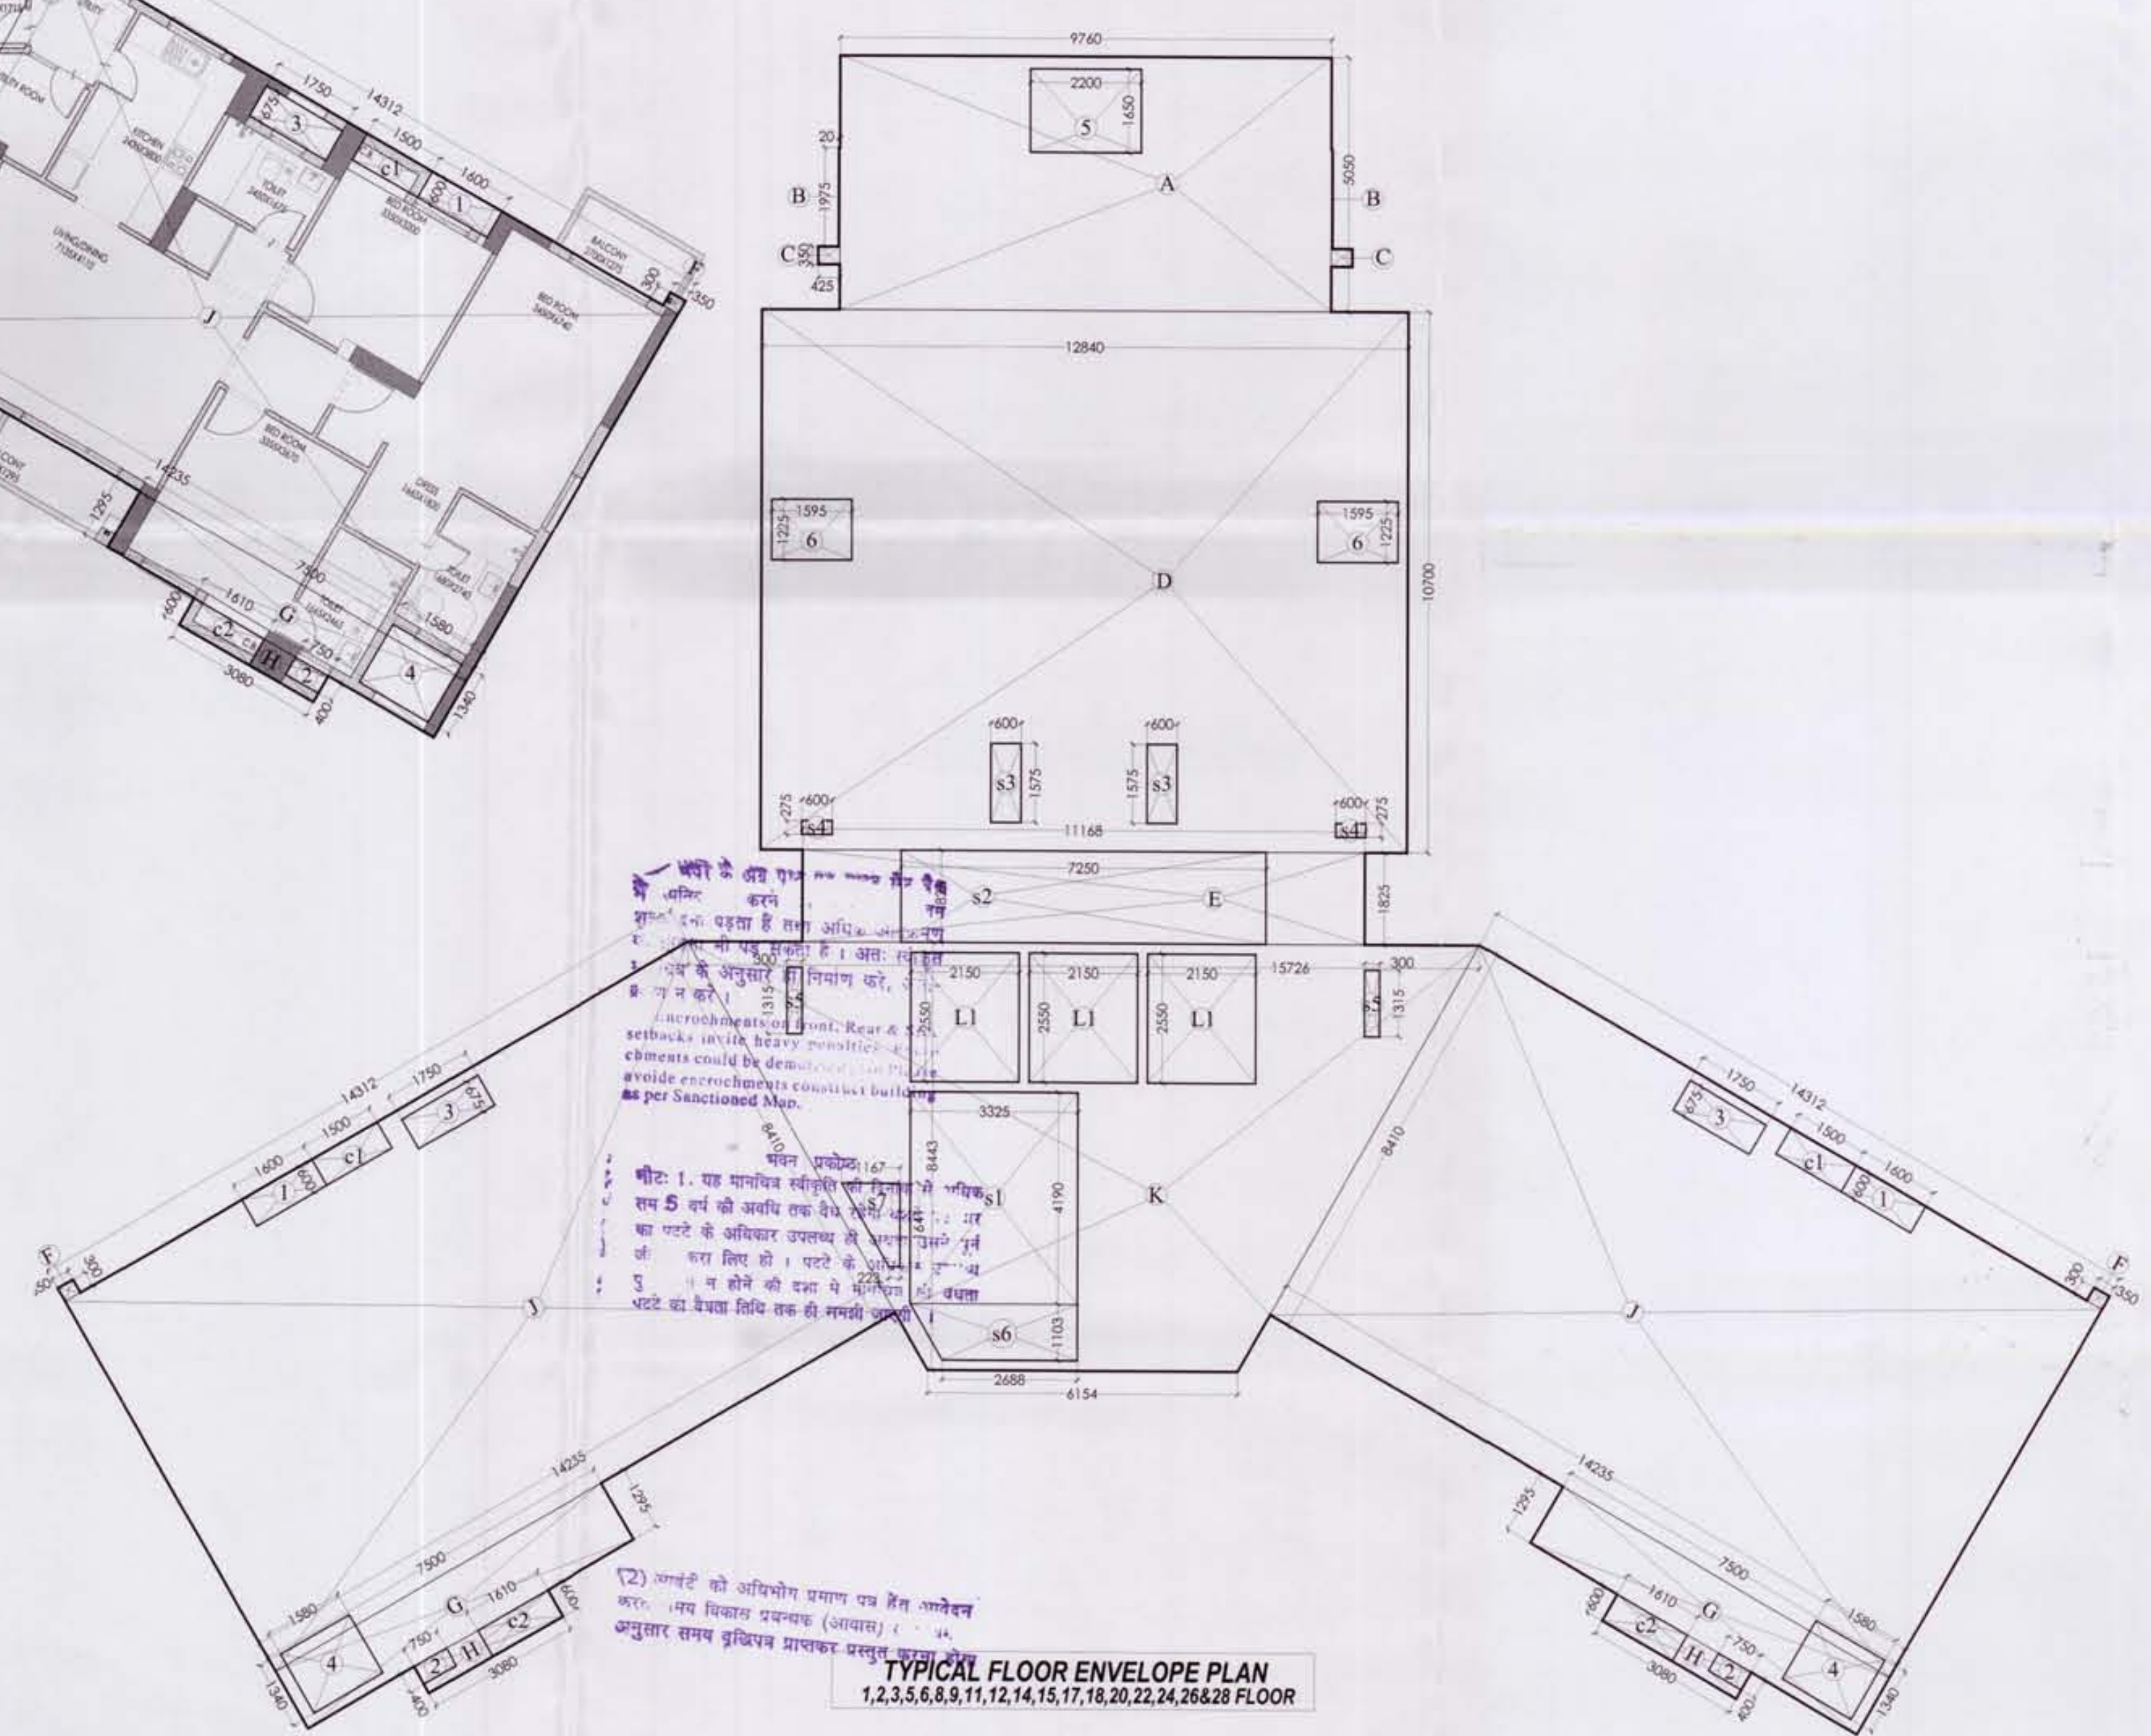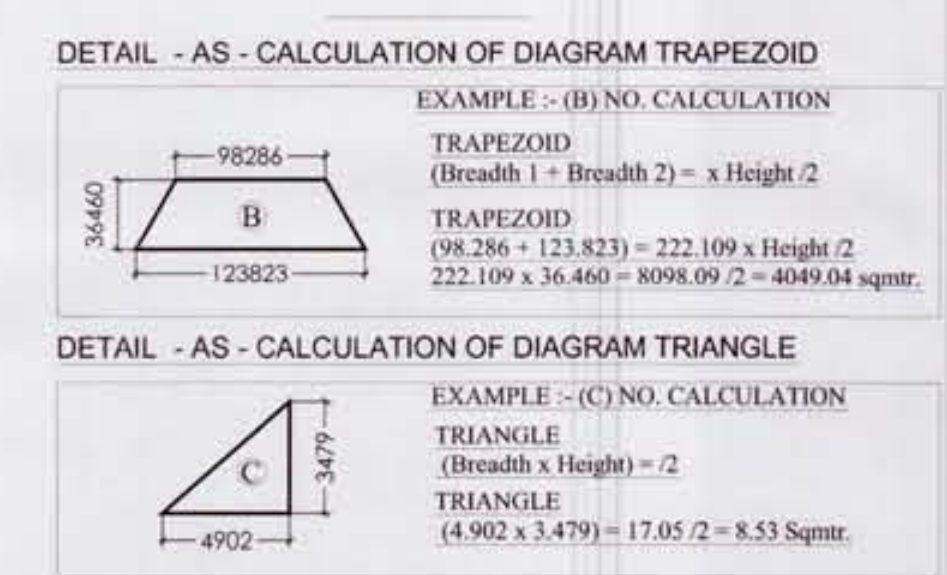

TYPICAL FLOOR ENVELOPE PLAN
1,2,3,5,6,8,9,11,12,14,15,17,18,20,22,24,26&28 FLOOR

KEY PLAN

AREA LAYOUT

NOTE :-

Architect's Signature

Vikramjit Singh, Architect
Council of Architecture
Regn. No. CA/2001/28333

Owners' Signature

For Jaypee Infratech Limited

Architects & Town Planners

ARCOP ASSOCIATES Pvt. Ltd.
E-106, G.K. ENCLAVE Part-I
New Delhi-110 049
Ph: 011-26242050 Fax: 011-26238035

Clients

JAYPEE INFRA TECH LTD.

Drawing Title

TOWER - TYPE-B
GARDEN ISLES [POCKET B-46,47]
TYPICAL FLOOR & ENVELOPE PLAN
1,2,3,5,6,8,9,11,12,14,15,17,18,20,22,24,26&28
NO. OF TOWER - 2

Job Title

BUILDING SUBMISSION FOR
GARDEN ISLES
JAYPEE GREENS, SECTOR 133,
NOIDA, U.P.

Scale

1:100

Date

OCT. 2013

Deal by

FAROOQ

Checked by

VIKRAMJIT

Revision No.


NOIDA AUTHORITY:

Associate Architect

Architect

Chief Architect

S. NO.	NAME	ROUGH OPENING WIDTH	ROUGH OPENING HEIGHT	FROM FLOOR LEVEL	TO FLOOR LEVEL	REMARKS
1	MD	1000	2000	2000	0	MAIN DOOR
2	BD	900	2100	2100	0	BEDROOMS
3	BT	900	2100	2100	0	TOILETS
4	WT	900	2100	2100	0	WOMEN TOILET
5	WT	900	2100	2100	0	WOMEN TOILET
6	WT	1200	2300	2300	0	LIVING DINING
7	WT	1200	2300	2300	0	LIVING DINING
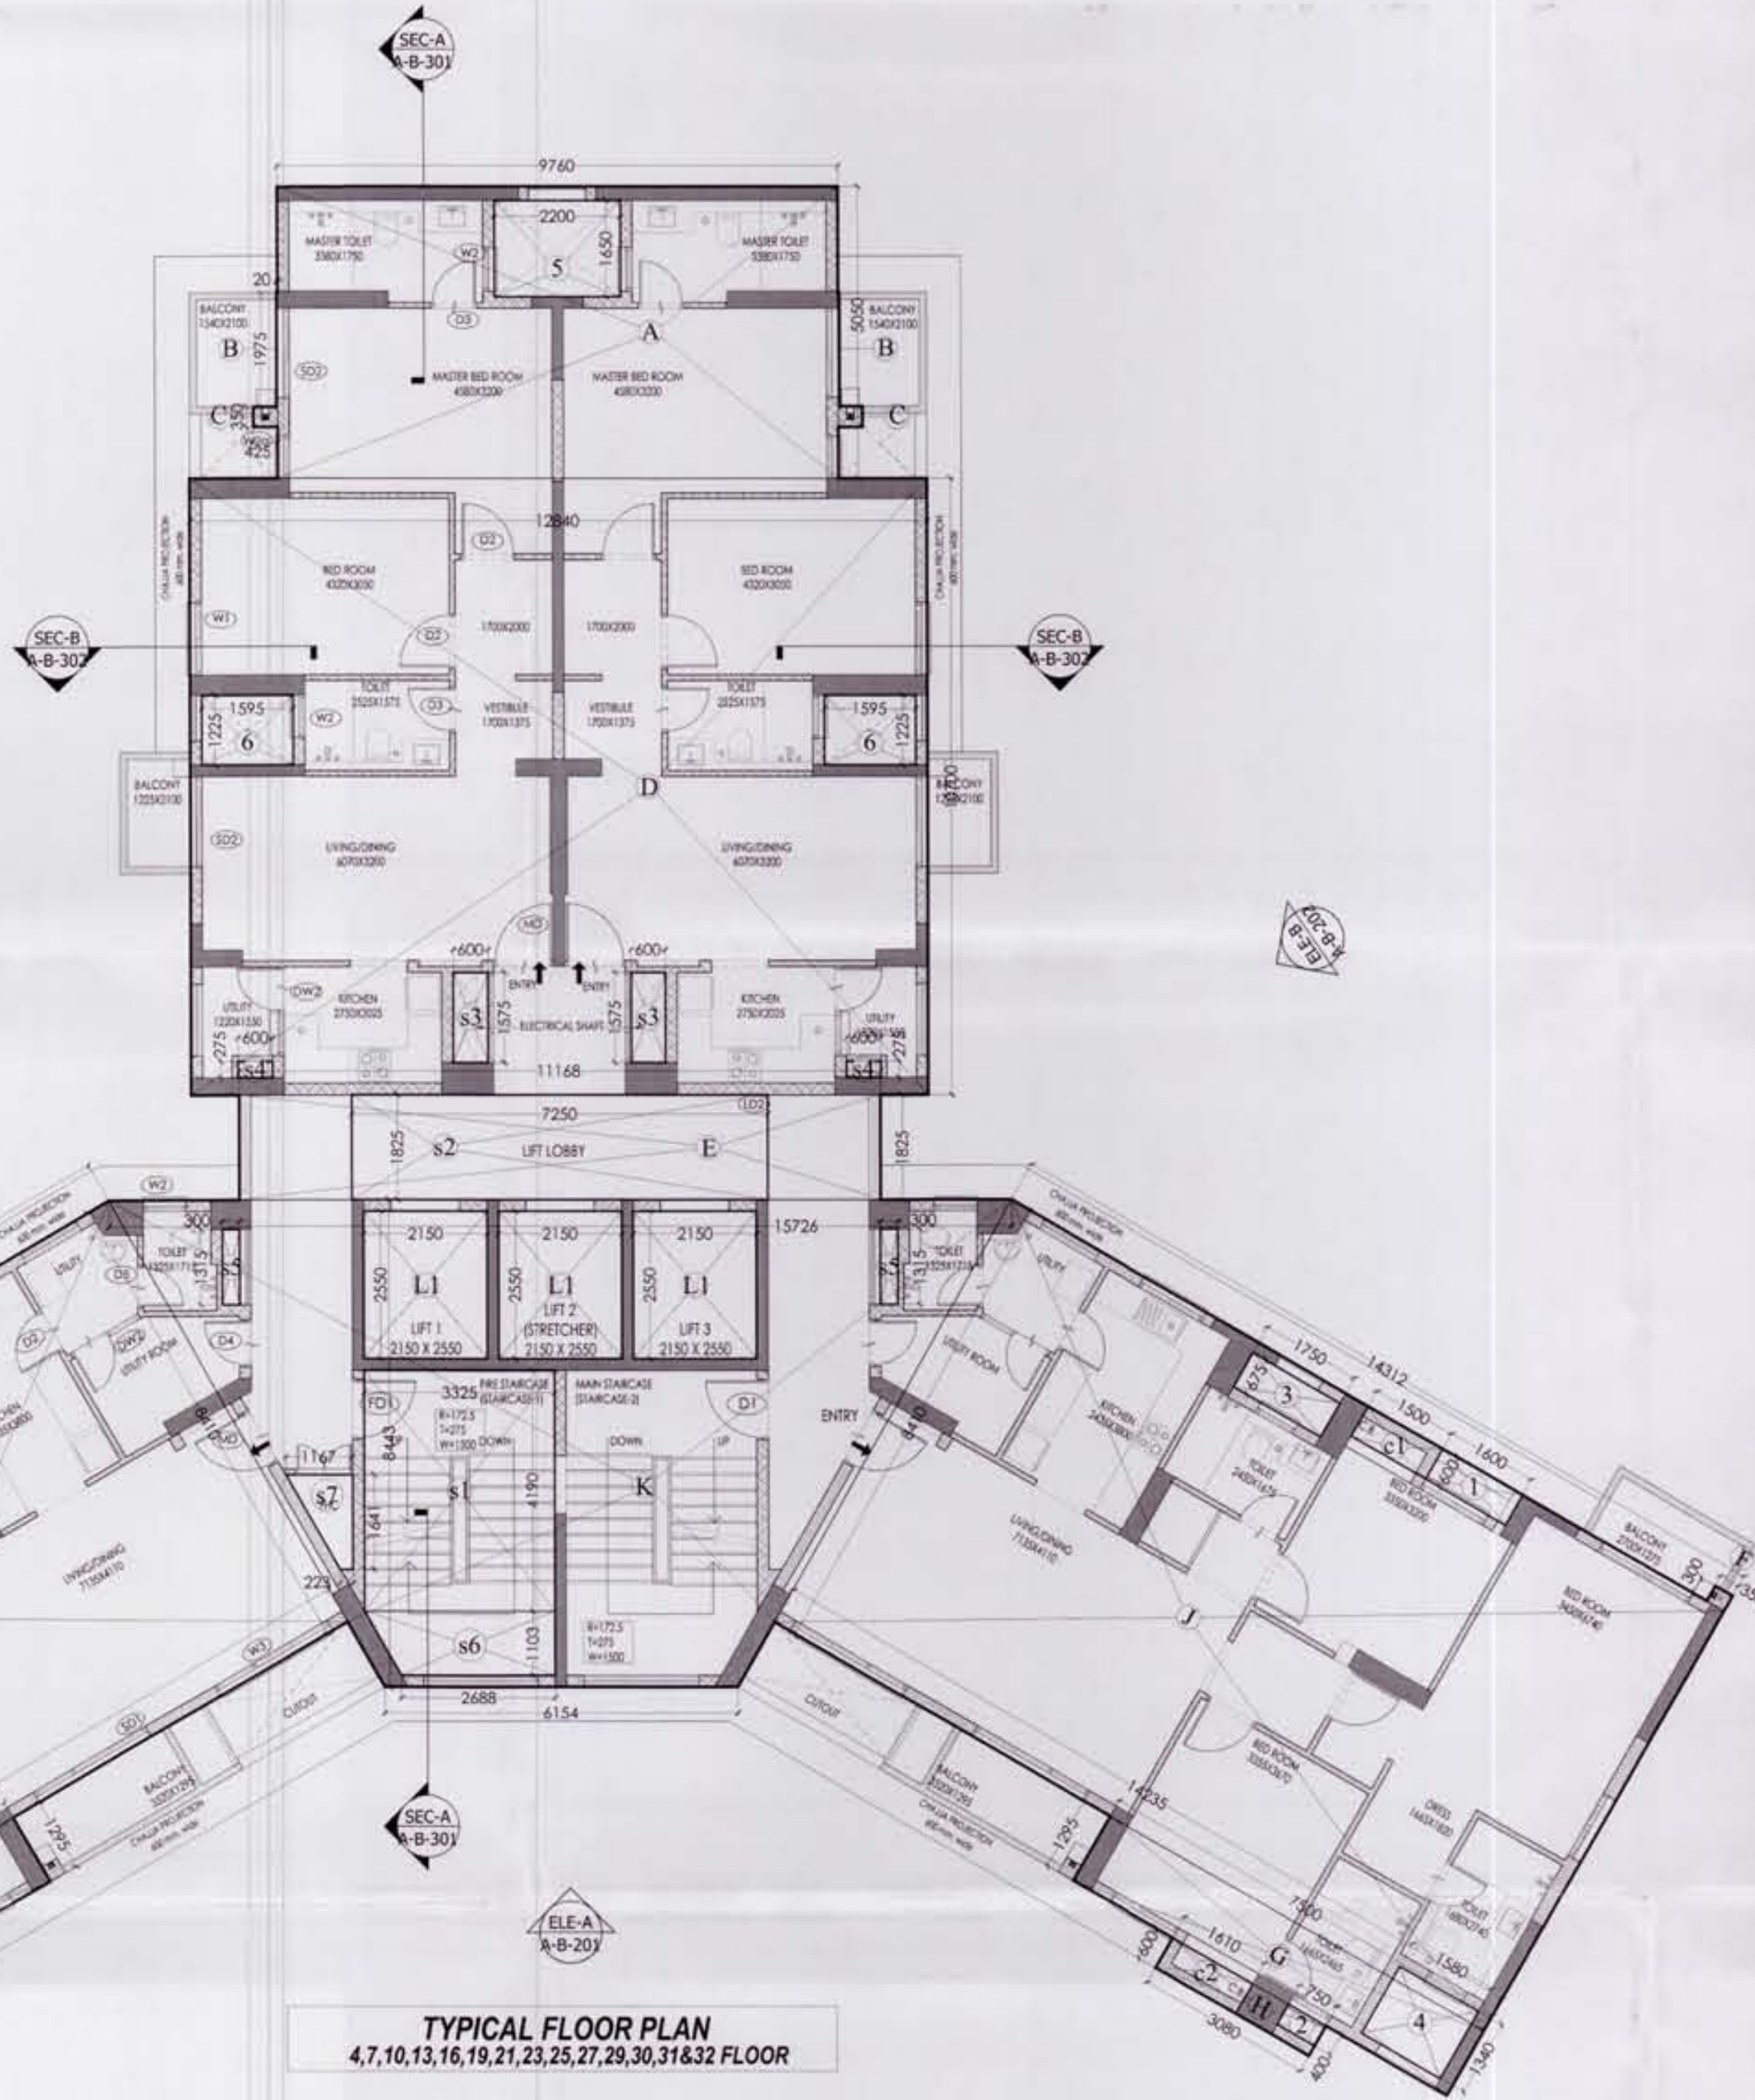

TYPICAL FLOOR PLAN
4,7,10,13,16,19,21,23,25,27,29,30,31&32 FLOOR

AREA STATEMENT TYPICAL FLOOR

Sr.No.	Coff./No.	Breadth	Length	Area
A	1	9760	5050	49.29
B	2	20	1975	0.08
C	2	425	350	0.30
D	1	12840	10700	137.39
E	1	11168	1825	20.38
F	2	350	300	0.21
G	2	7500	1295	19.43
H	2	3080	600	3.70

AS-PER-CALCULATION				
J	2	28547	8410	240.08
K	1	21880	8443	92.37
			(A)	563.21
REDUCED AREA:				

DEDUCTION AREA (B)				
L1	3	2150	2550	16.45
c1	2	1500	600	1.80
c2	2	1610	600	1.93
s1	1	3325	4190	13.93
s2	1	7250	1825	13.23
s3	2	600	1575	1.89
s4	1	2200	1650	3.63
s5	2	1595	1225	3.91
1	2	600	275	0.33
2	2	300	1315	0.79
3	2	1750	675	2.36
4	2	1580	1340	4.23
5	2	1600	600	1.92
6	2	750	400	0.60


AS-PER-CALCULATION				
s6	1	6013	1103	3.32
s7	1	1390	1641	1.14
			(B)	71.46
TOTAL AREA (A - B = C)			(C)	491.75
NO. OF FLOORS			14	6884.4

15% OF FAR AREA TYPICAL FLOOR



Sr.No.	Coff./No.	Breadth	Length	Area
L1	3	2150	2550	16.45
c1	2	1500	600	1.80
c2	2	1610	600	1.93
s1	1	3325	4190	13.93
s2	1	7250	1825	13.23
s3	2	600	1575	1.89
s4	1	2200	1650	3.63
s5	2	1595	1225	3.91
1	2	600	275	0.33
2	2	300	1315	0.79
3	2	1750	675	2.36
4	2	1580	1340	4.23
5	2	1600	600	1.92
6	2	750	400	0.60

AS-PER-CALCULATION				
s6	1	6013	1103	3.32
s7	1	1390	1641	1.14
			(A)	54.81
NO. OF FLOORS			14	767.31

DETAIL - AS - CALCULATION OF DIAGRAM TRAPEZOID

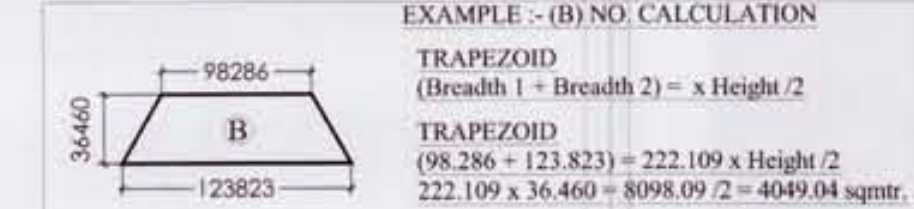

DETAIL - AS - CALCULATION OF DIAGRAM TRIANGLE

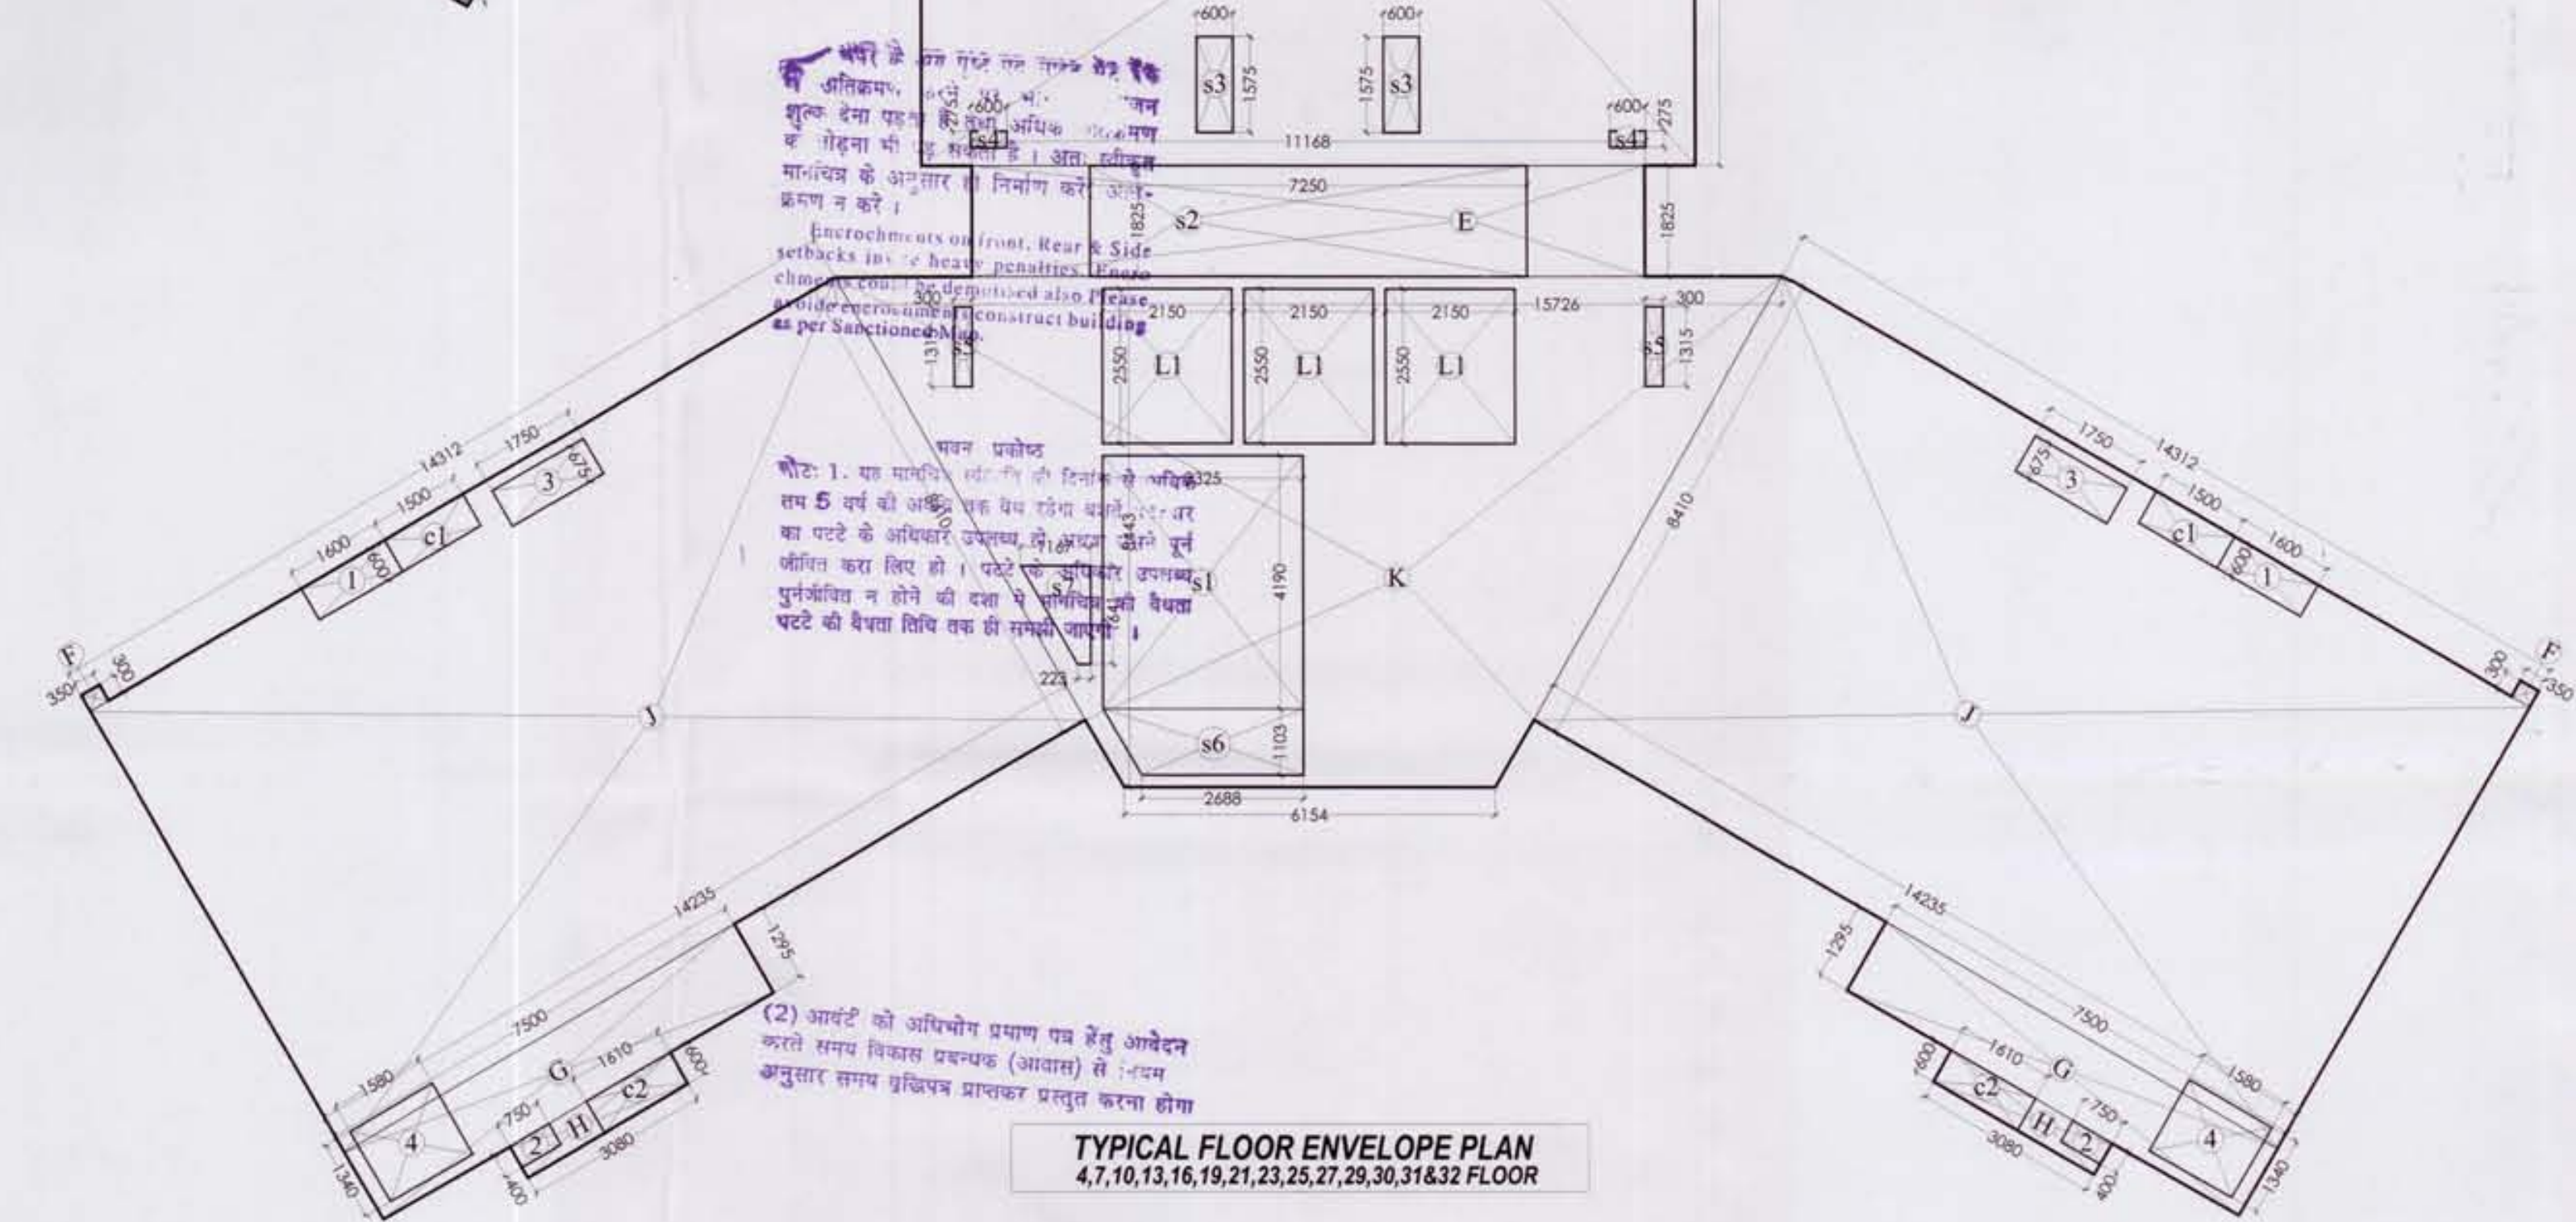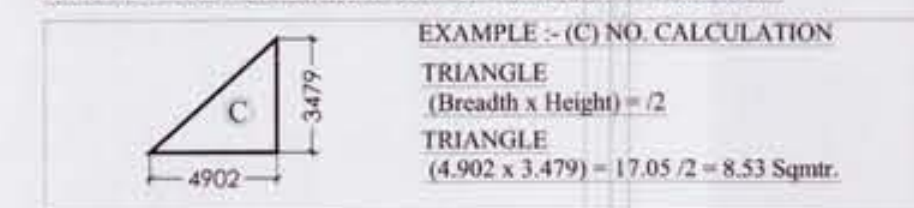


TYPICAL FLOOR ENVELOPE PLAN
4,7,10,13,16,19,21,23,25,27,29,30,31&32 FLOOR

KEY PLAN



AREA LAYOUT

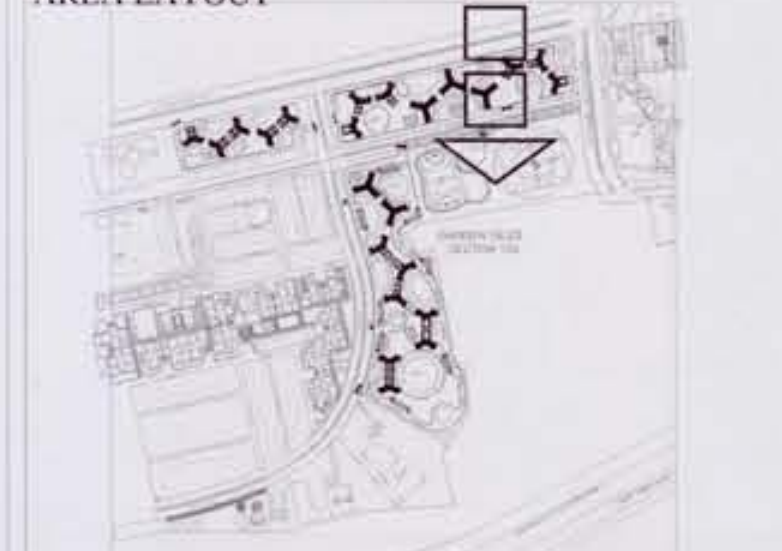

NOTE :-



Architect's Signature

Vikramjit Singh, Architect
Council of Architecture
Regn. No. CA/2001/28333

Owners' Signature

For Jaypee Infratech Limited

Authorised Signatory

Architects & Town Planners

ARCOP ASSOCIATES Pvt. Ltd.
E-106, G.K. ENCLAVE Part-I
New Delhi-110 049

Ph.: 011-26242050 Fax : 011-26238035

Clients

JAYPEE INFRATECH LTD.

Drawing Title

TOWER - TYPE-B
GARDEN ISLES [POCKET B-46,47]
TYPICAL FLOOR & ENVELOPE PLAN
4,7,10,13,16,19,21,23,25,27,29,30,31&32
NO. OF TOWER - 2

Job Title

BUILDING SUBMISSION FOR
GARDEN ISLES
JAYPEE GREENS, SECTOR 133,
NOIDA, U.P.

Scale

1:100

Date

OCT. 2013

Dealt by

Checked by

FAROOQ

VIKRAMJIT

NOIDA AUTHORITY:

Associate Architect Architect Chief Architect


DETAIL - AS - CALCULATION OF DIAGRAM TRAPEZOID

EXAMPLE :- (B) NO. CALCULATION

TRAPEZOID
(Breadth 1 + Breadth 2) = x Height / 2

TRAPEZOID
(98.286 + 123.823) = 222.109 x Height / 2

222.109 x 36.460 = 8098.09 / 2 = 4049.04 sqmtr.

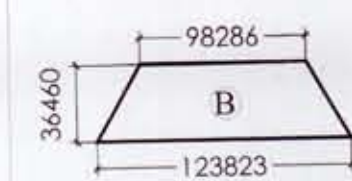


DETAIL - AS - CALCULATION OF DIAGRAM TRIANGLE




EXAMPLE :- (C) NO. CALCULATION

TRIANGLE
(Breadth x Height) = / 2


TRIANGLE
(4.902 x 3.479) = 17.05 / 2 = 8.53 Sqmtr.

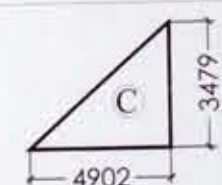

S. NO.	NAME	ROUGH OPENING WIDTH	ROUGH OPENING HEIGHT	FROM FINISH FLOOR LINTEL	TO FINISH FLOOR CILL	REMARKS
1	D1	1090	2500	2500	0	MAIN DOOR
2	D2	950	2150	2150	0	BEDROOMS
3	D3	800	2150	2150	0	TOILETS
4	D4	900	2500	2500	0	WORKER ROOM
5	D5	1000	2500	2500	0	STAIRCASE/ SERVICE ROOM
6	SD1	2250	2500	2500	0/900	LIVING DINING
7	SD2	2090	2500	2500	0/900	LIVING DINING
8	SD3	1550	2500	2500	0/900	BEDROOM
9	DW1	1550	2150	2150	0/900	WORKER ROOM
10	DW2	1200	2150	2150	0/900	WORKER ROOM
11	FD1	1000	2500	2500	0	FIRE STAIRCASE, ELECTRICAL RM.
12	FD2	1400	2150	2150	0	BEDROOM LIFT LOBBY
13	W1	1250	1600	2500	900	BEDROOMS, KITCHEN
14	W2	750	1600	2500	900	TOILETS
15	W2a	750	1600	2500	900	BEDROOMS
16	W3	2250	1600	2500	900	LIVING DINING

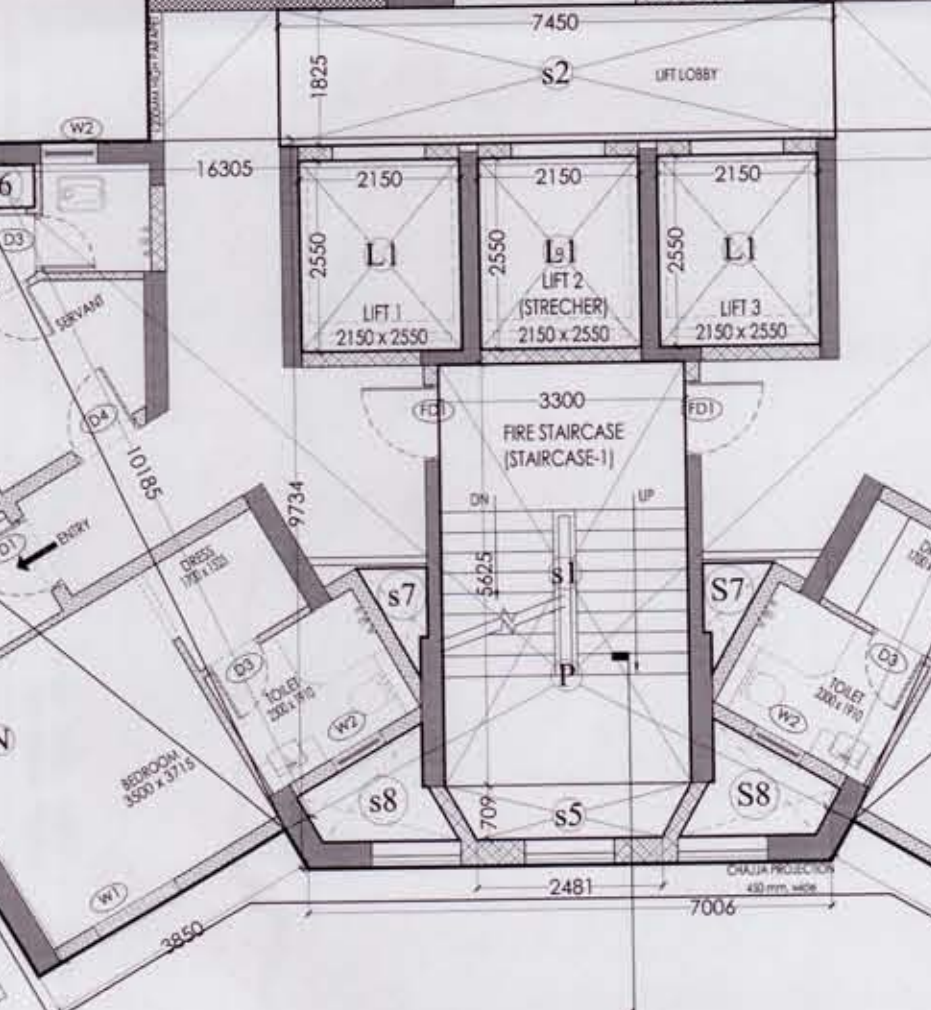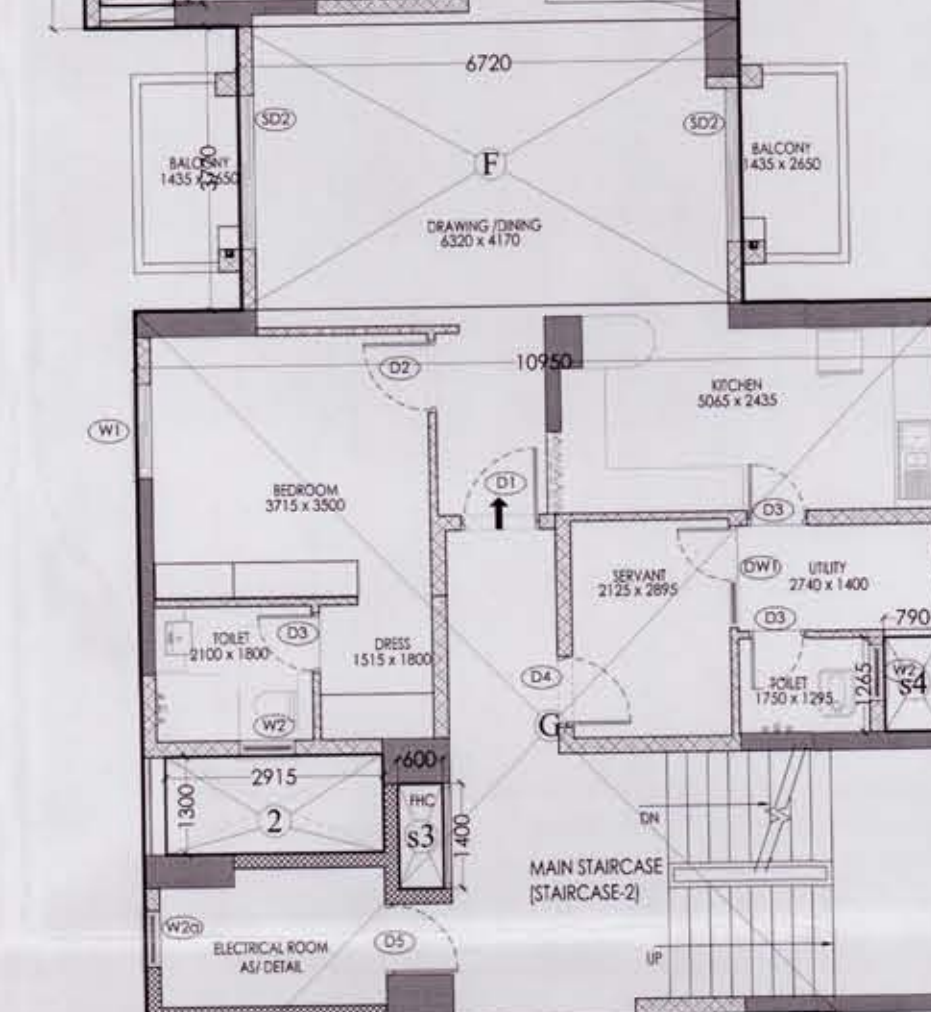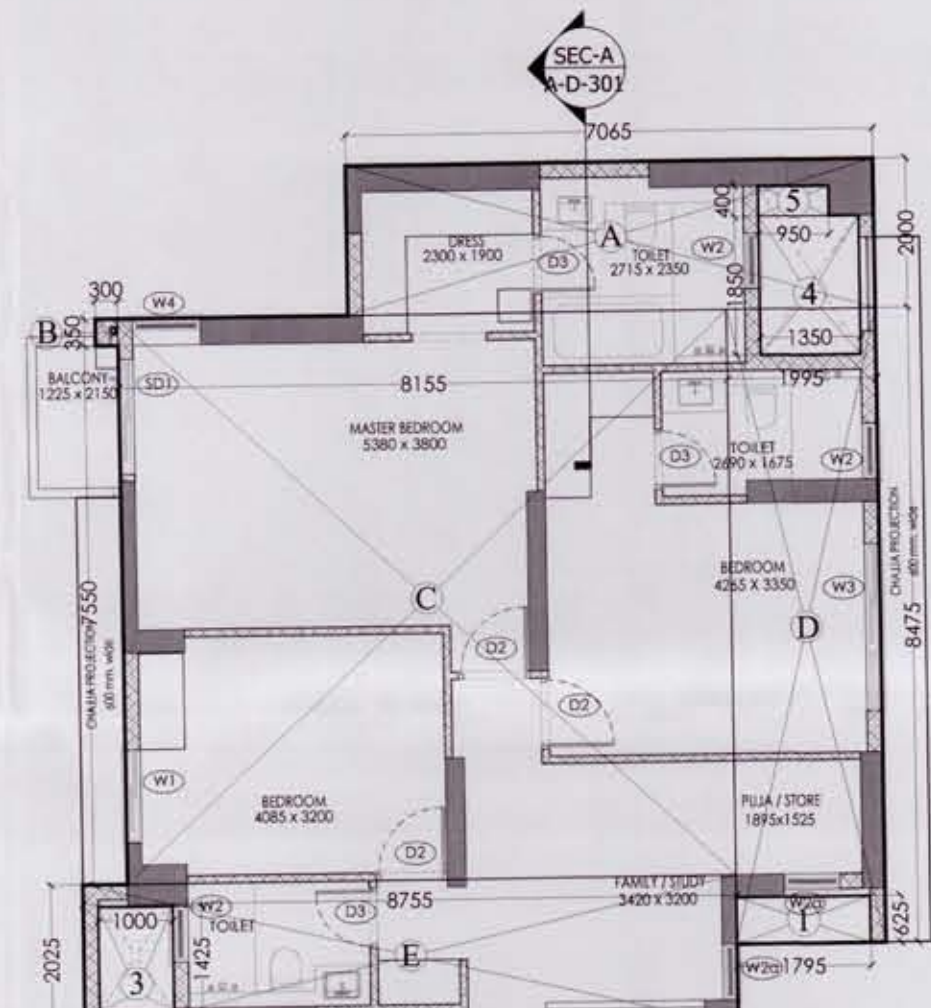

TYPICAL FLOOR PLAN
1st to 38th FLOOR

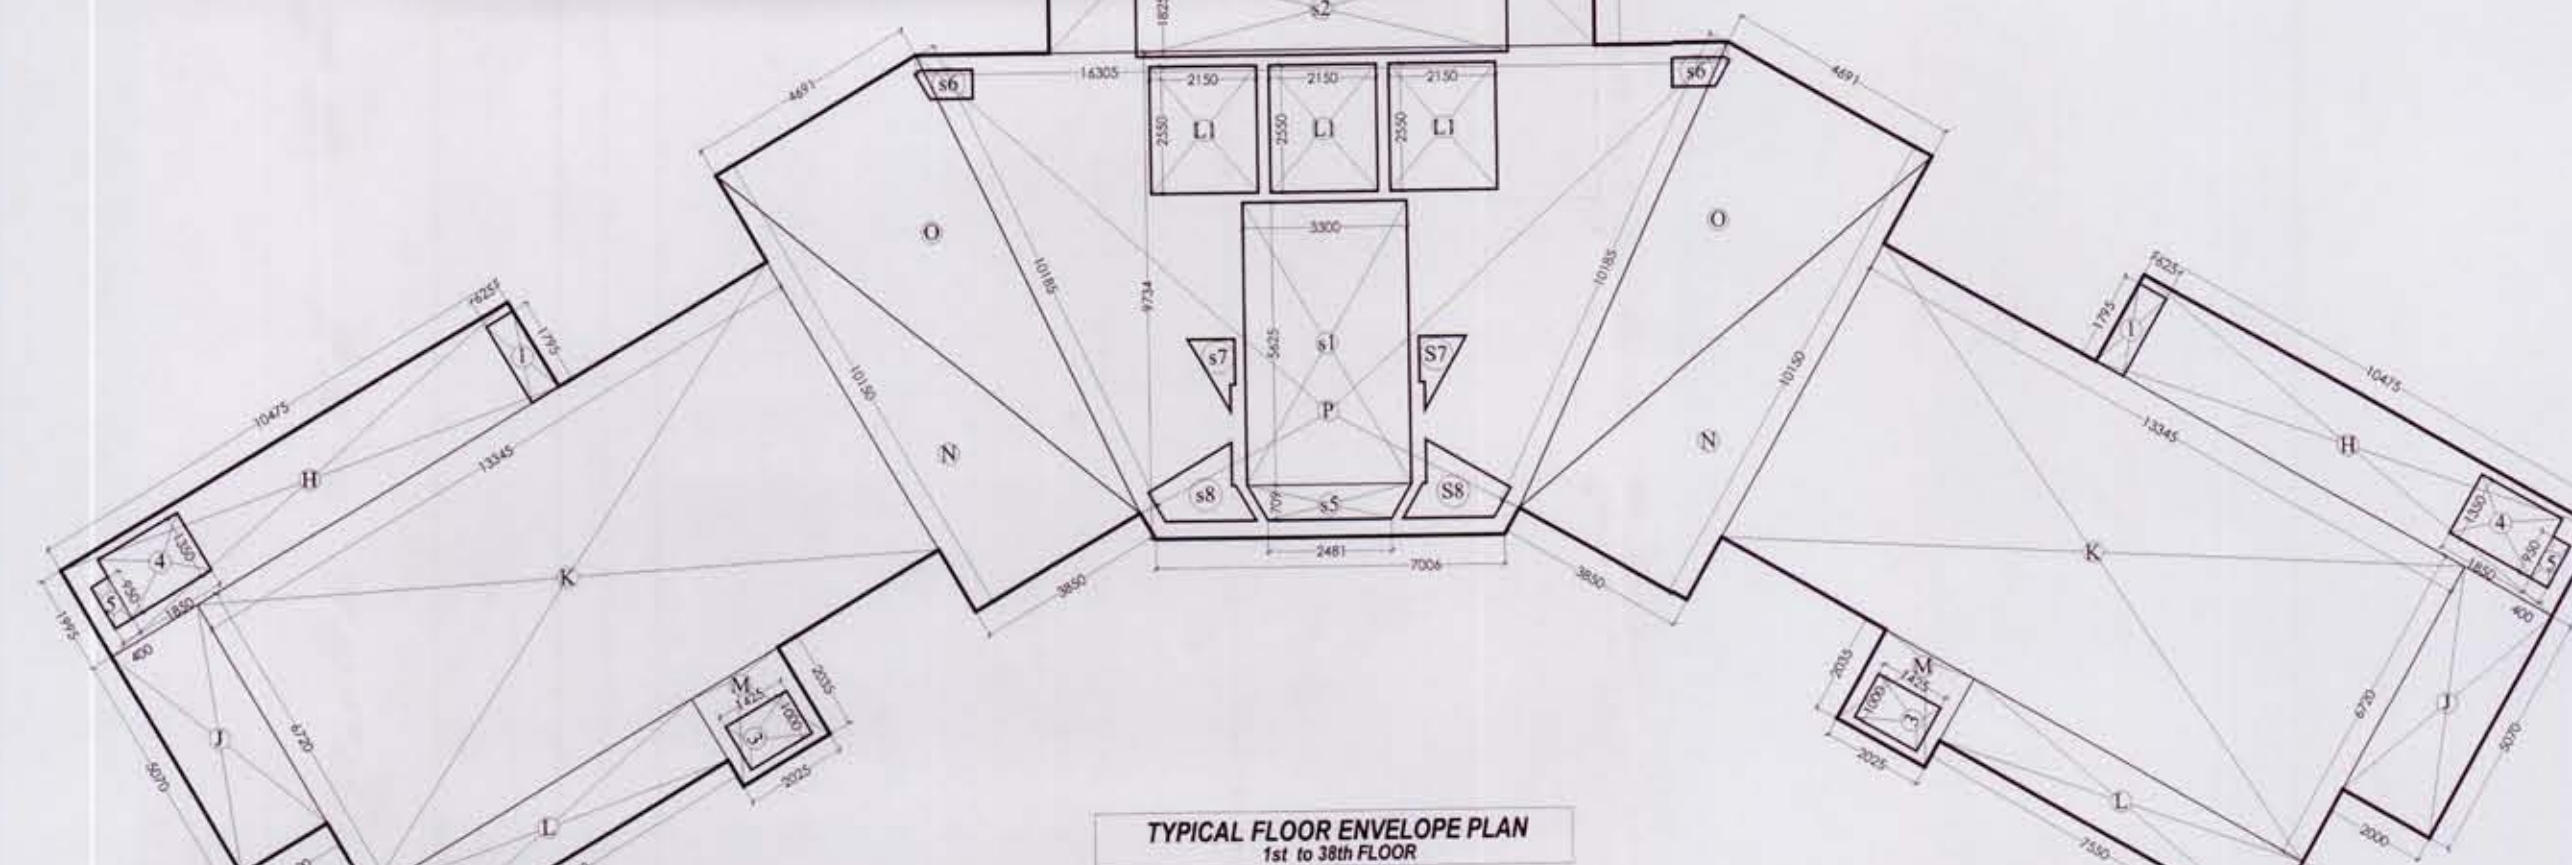

TYPICAL FLOOR ENVELOPE PLAN
1st to 38th FLOOR

AREA STATEMENT TYPICAL FLOOR

TOWER (D) 1 TO 38TH FLOOR

Sr.No.	Coff./No.	Breadth mm.	Length mm.	Area Sqmtr.
A	1	7065	2000	14.13
B	3	300	350	0.32
C	1	8155	7550	61.57
D	1	1995	8475	16.91
E	1	8755	2025	17.73
F	1	6720	3770	25.33
G	1	10950	11225	122.91
H	2	10475	1995	41.80
J	2	2000	5070	20.28
K	2	13345	6720	179.36
L	2	7550	1435	21.67
M	2	2025	2035	8.24

AS-PER-CALCULATION

N	2	3850	10150	39.08
O	2	4691	10185	47.78
P	1	23311	9734	113.45
(A)				730.55

DEDUCTION AREA (B)

L1	3	2150	2550	16.45
s1	1	3300	5625	18.56
s2	1	7450	1825	13.60
s3	1	600	1400	0.84
s4	1	790	1265	1.00
1	3	1795	625	3.37
2	1	2915	1300	3.79
3	3	1000	1425	4.28
4	3	1350	1850	7.49
5	3	950	400	1.14

AS-PER-CALCULATION


s5	1	5781	709	2.05
s6	2	0.58	1.16	
s11	2	0.71	1.42	
s12	2	1.92	3.84	
(B)				78.98
TOTAL AREA (A - B = C)	(C)			651.57
NO. OF FLOORS		38		24759.83

15% OF FAR AREA TYPICAL FLOOR


TOWER (D) 1 TO 38TH FLOOR

Sr.No.	Coff./No.	Breadth mm.	Length mm.	Area Sqmtr.
L1	3	2150	2550	16.45
s1	1	3300	5625	18.56
s2	1	7450	1825	13.60
s3	1	600	1400	0.84
s4	1	790	1265	1.00
1	3	1795	625	3.37
2	1	2915	1300	3.79
3	3	1000	1425	4.28
4	3	1350	1850	7.49
5	3	950	400	1.14
(A)				58.91
NO. OF FLOORS				18
				1060.47

KEY PLAN

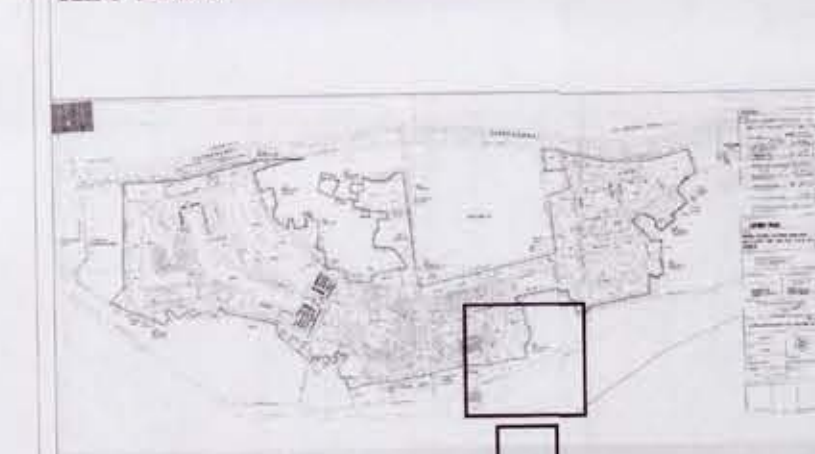

AREA LAYOUT

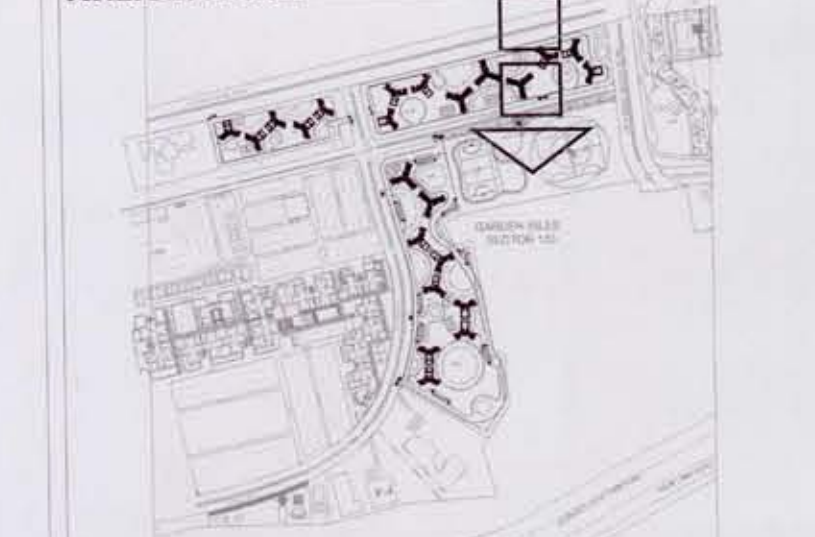

NOTE :-



Architect's Signature

Vikramjit Singh, Architect
Council of Architecture
Regn. No. CA/2001/28333

Owners' Signature

Architects & Town Planners

ARCOP ASSOCIATES Pvt. Ltd.
E-106, G.K. ENCLAVE Part-I
New Delhi-110 049

Ph: 011-26242050 Fax: 011-26238035

Clients

JAYPEE INFRATECH LTD

Drawing Title

TOWER - TYPE - D
GARDEN ISLES [POCKET B-46,47]
TYPICAL FLOOR & ENVELOPE PLAN
NO. OF TOWER - 2

Job Title

BUILDING SUBMISSION FOR
GARDEN ISLES
JAYPEE GREENS, SECTOR 133,
NOIDA, U.P.

Scale

1:100,150

Date

OCT. 2013

Dealt by

Checked by

Revision No.

FAROOQ

VIKRAMJIT

NOIDA AUTHORITY:

Associate Architect Architect Chief Architect