


BUILT-UP AREA TABLE						SQ.MTS.		F.S.I. AREA TABLE						SQ.MTS.		FLOOR & TENANT TABLE																
BLOCK	A	B	C	D & E	F	TOTAL	A	B	C	D & E	F	TOTAL	A	B	C	D & E	F	TOTAL	FL AREA	RES	FL AREA	RES	FL AREA	RES	FL AREA	RES	FL AREA	RES	FL AREA	RES	FL AREA	RES
GROUND FLOOR	285.52	285.52	285.52	543.85	285.52	1885.48	121.12	121.12	121.12	232.32	121.12	526.88	121.12	121.12	121.12	232.32	121.12	526.88	121.12	121.12	121.12	121.12	121.12	121.12	121.12	121.12	121.12	121.12	121.12	121.12	121.12	121.12
1ST FLOOR	285.52	285.52	285.52	543.85	285.52	1885.48	121.12	121.12	121.12	232.32	121.12	526.88	121.12	121.12	121.12	232.32	121.12	526.88	121.12	121.12	121.12	121.12	121.12	121.12	121.12	121.12	121.12	121.12	121.12	121.12	121.12	121.12
2ND FLOOR	285.52	285.52	285.52	543.85	285.52	1885.48	121.12	121.12	121.12	232.32	121.12	526.88	121.12	121.12	121.12	232.32	121.12	526.88	121.12	121.12	121.12	121.12	121.12	121.12	121.12	121.12	121.12	121.12	121.12	121.12	121.12	121.12
3RD FLOOR	285.52	285.52	285.52	543.85	285.52	1885.48	121.12	121.12	121.12	232.32	121.12	526.88	121.12	121.12	121.12	232.32	121.12	526.88	121.12	121.12	121.12	121.12	121.12	121.12	121.12	121.12	121.12	121.12	121.12	121.12	121.12	121.12
4TH FLOOR	285.52	285.52	285.52	543.85	285.52	1885.48	121.12	121.12	121.12	232.32	121.12	526.88	121.12	121.12	121.12	232.32	121.12	526.88	121.12	121.12	121.12	121.12	121.12	121.12	121.12	121.12	121.12	121.12	121.12	121.12	121.12	121.12
5TH FLOOR	285.52	285.52	285.52	543.85	285.52	1885.48	121.12	121.12	121.12	232.32	121.12	526.88	121.12	121.12	121.12	232.32	121.12	526.88	121.12	121.12	121.12	121.12	121.12	121.12	121.12	121.12	121.12	121.12	121.12	121.12	121.12	121.12
6TH FLOOR	285.52	285.52	285.52	543.85	285.52	1885.48	121.12	121.12	121.12	232.32	121.12	526.88	121.12	121.12	121.12	232.32	121.12	526.88	121.12	121.12	121.12	121.12	121.12	121.12	121.12	121.12	121.12	121.12	121.12	121.12	121.12	121.12
7TH FLOOR	285.52	285.52	285.52	543.85	285.52	1885.48	121.12	121.12	121.12	232.32	121.12	526.88	121.12	121.12	121.12	232.32	121.12	526.88	121.12	121.12	121.12	121.12	121.12	121.12	121.12	121.12	121.12	121.12	121.12	121.12	121.12	121.12
STAIR CASE	30.80	30.80	30.80	61.60	30.80	308.00	12.32	12.32	12.32	24.64	12.32	123.20	12.32	12.32	12.32	24.64	12.32	123.20	12.32	12.32	12.32	12.32	12.32	12.32	12.32	12.32	12.32	12.32	12.32	12.32	12.32	12.32
COMMON PLT	27.40	27.40	27.40	54.80	27.40	274.00	11.36	11.36	11.36	22.72	11.36	113.60	11.36	11.36	11.36	22.72	11.36	113.60	11.36	11.36	11.36	11.36	11.36	11.36	11.36	11.36	11.36	11.36	11.36	11.36	11.36	11.36
TOTAL	2430.40	2430.40	2430.40	4860.80	2430.40	24304.00	1000.00	1000.00	1000.00	2000.00	1000.00	10000.00	1000.00	1000.00	1000.00	2000.00	1000.00	10000.00	1000.00	1000.00	1000.00	1000.00	1000.00	1000.00	1000.00	1000.00	1000.00	1000.00	1000.00	1000.00	1000.00	1000.00

F.S.I. AREA TABLE					TOTAL NO. UNIT TABLE					CHARGIBLE F.S.I. AREA TABLE					CHARGABLE F.S.I. AREA TABLE					COMMON PLOT AREA CAL.					
BLOCK	UP TO 50	50 TO 100	100 TO 200	TOTAL	BLOCK	UP TO 50	50 TO 100	100 TO 200	TOTAL	BLOCK	CHARGIBLE F.S.I.	CHARGIBLE F.S.I.	CHARGIBLE F.S.I.	CHARGIBLE F.S.I.	BLOCK	CHARGIBLE F.S.I.	CHARGIBLE F.S.I.	CHARGIBLE F.S.I.	CHARGIBLE F.S.I.	BLOCK	COMMON FLOOR	COMMON FLOOR	COMMON FLOOR	COMMON FLOOR	COMMON FLOOR
A	1985.80	1985.80	1985.80	1985.80	A	30	30	30	30	A	650.70	650.70	650.70	650.70	B	650.70	650.70	650.70	650.70	B	32.85	32.85	32.85	32.85	32.85
B	1985.80	1985.80	1985.80	1985.80	B	30	30	30	30	B	650.70	650.70	650.70	650.70	C	650.70	650.70	650.70	650.70	C	32.85	32.85	32.85	32.85	32.85
C	1985.80	1985.80	1985.80	1985.80	C	30	30	30	30	C	650.70	650.70	650.70	650.70	D & E	1100.40	1100.40	1100.40	1100.40	D & E	1100.40	1100.40	1100.40	1100.40	1100.40
D & E	3088.84	3088.84	3088.84	3088.84	D & E	60	60	60	60	D & E	1100.40	1100.40	1100.40	1100.40	F	550.35	550.35	550.35	550.35	F	550.35	550.35	550.35	550.35	550.35
F	5611.19	5611.19	5611.19	5611.19	F	35	35	35	35	F	550.35	550.35	550.35	550.35	TOTAL	3001.80	3001.80	3001.80	3001.80	TOTAL	3001.80	3001.80	3001.80	3001.80	3001.80
TOTAL	11110.43	11110.43	11110.43	11110.43	TOTAL	178	178	178	178	TOTAL	3001.80	3001.80	3001.80	3001.80											

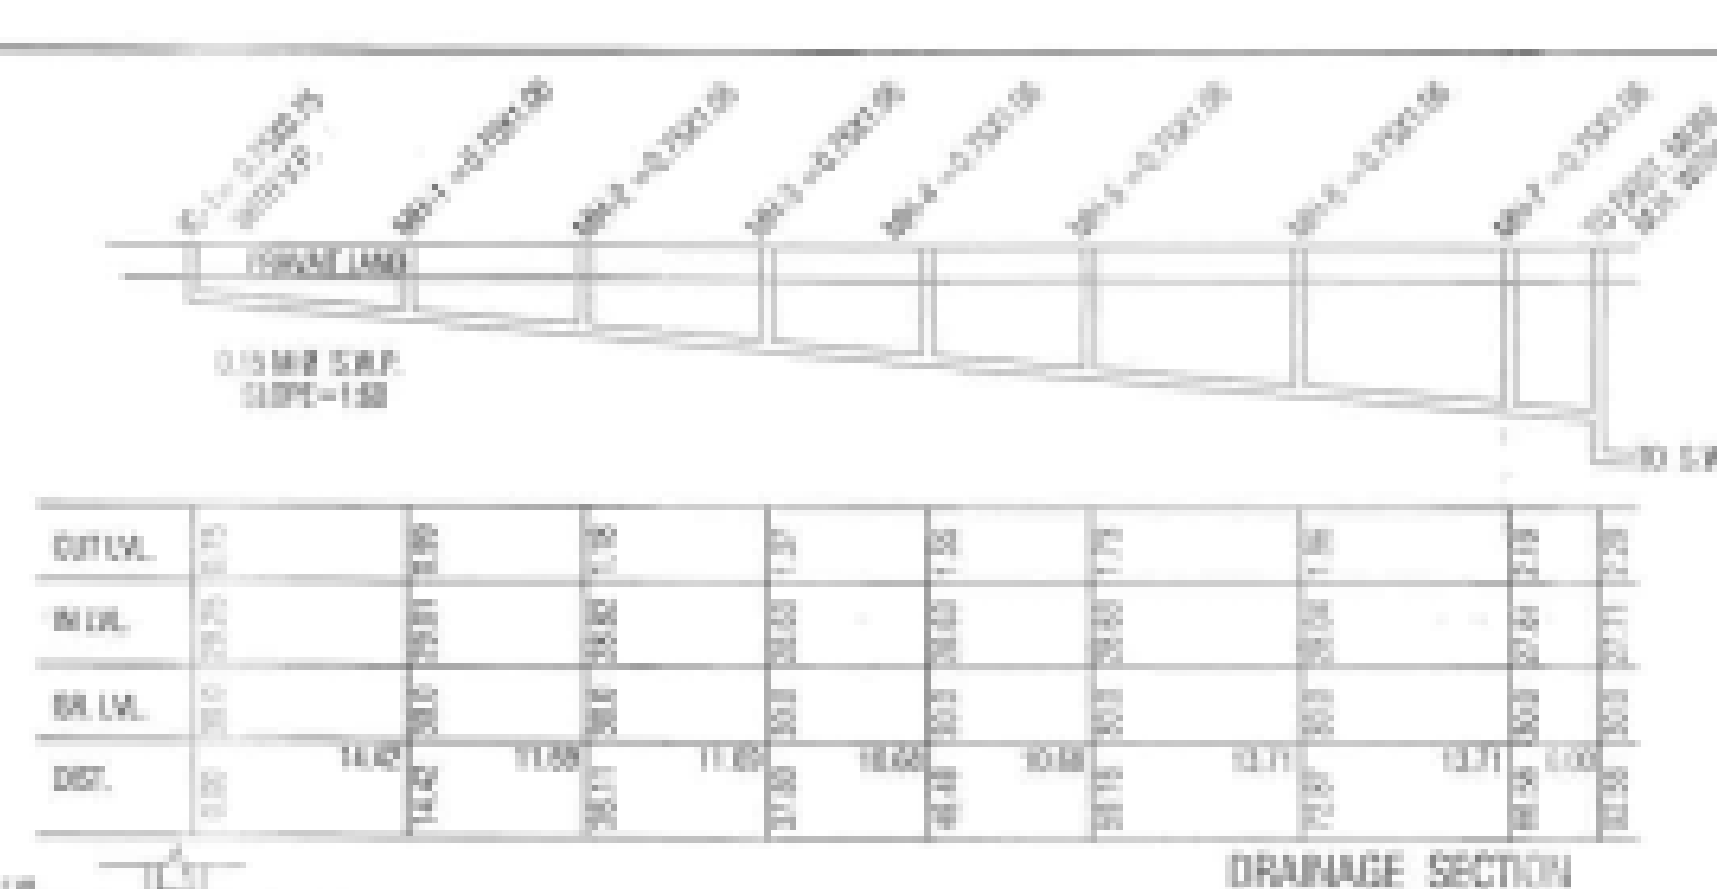


NOTES:

- ENGINEER IS FULLY RESPONSIBLE FOR LEAVING OPEN SPACE AND MARGIN.
- THE DEPTH AND POSITION OF EXISTING VERMINA MANHOLE IS VERIFIED BY ME ON SITE AND PREMISES CAN GET DRAINAGE CONNECTION.
- IT IS CERTAIN THAT ACCORDING TO DRAFT GOR 2003 ALL REQUIREMENTS OF THE BUILDING ARE CHECKED AND NECESSARY ACTIONS ARE TAKEN.
- IT IS CERTAIN THAT ACCORDING TO THE CLAUSE NO. 4.5.3 OF THE DRAFT GOR, THE STRUCTURE OF THE BUILDING IS DESIGN AS PER THE NORMS OF THE INDIAN STANDARDS.
- DESIGN OF STAIRCASE AND RAILING IS PROVIDED AS PER THE PROVISION OF THE CLAUSE NO. 23.1.2 AND 23.1.4 AND 24.6 OF DRAFT GOR.
- LEFT IS PROVIDED AS PER THE PROVISION OF THE CLAUSE NO. 23.1.2 AND 24.7 OF DRAFT GOR.
- WATER TANK IS PROVIDED AS PER THE PROVISION OF THE CLAUSE NO. 23.1.2 OF DRAFT GOR.
- SEWAGE LATER BOX IS PROVIDED AT GROUND LEVEL FOR EACH UNIT.
- DRAINAGE FACILITY IS PROVIDED AS PER THE CLAUSE NO. 23.30.
- SEWAGES OF THE PARKING PLACE IS TO BE PROVIDED AS PER THE CLAUSE NO. 23.7 OF THE DRAFT GOR.
- ENTRANCE OF THE BUILDING IS PROVIDED AS PER THE CLAUSE NO. 23.1.7 OF DRAFT GOR.
- THE FLOORING OF BUILDING UNIT IS AS PER THE PROVISION OF THE CLAUSE NO. 23.1.4 OF DRAFT GOR.
- THE STRUCTURE OF THE BUILDING IS AS PER THE NORMS OF THE SPECIFIED IN THE INDIAN STANDARD AND TAKEN NECESSARY ACTION FOR THE STRUCTURAL SAFETY DURING THE CONSTRUCTION.
- RAIN WATER STORAGE TANK AND RAIN WATER HARVESTING SYSTEM IS PROVIDED AS PER THE CLAUSE NO. 27.2 OF DRAFT GOR.
- COMMONITY DR PROVIDED AS PER THE PROVISION OF THE CLAUSE NO. 27.3 OF DRAFT GOR.
- TREE PLANTATION IS PROVIDED AS PER THE CLAUSE NO. 27.5 OF DRAFT GOR.

RES. AFFORDABLE HOUSING PROJECT						RES. AFFORDABLE HOUSING BUILDING ON SUR. NO. - 71/1						SHEET NO. - 1/2						
LAYOUT PLAN SHOWING PROP. RES. AFFORDABLE HOUSING BUILDING ON SUR. NO. - 71/1						T.P. NO. - 108, O.P. NO. - 108						BLOCK - C						
AT - CHANDKHEDA						DIST. - AHMEDABAD						SCALE: 1:1000						
TAL. - AHMEDABAD(WEST)						ZONE - RES. - B (OVERLAY ZONE - RAO)						USE - RESIDENTIAL AFFORDABLE HOUSE						
AREA TABLE						SQ.MTS.						F.S.I. AREA TABLE						
PLOT AREA						4127.80	RES. COMMON PLOT (20.8 %)					4127.80	PLOT AREA					
PLOT COMMON PLOT AREA						330.16	PLOT COMMON PLOT AREA					330.16	PLOT AREA ON BLOCK - A					
PLOT COMMON PLOT AREA						330.16	PLOT COMMON PLOT AREA					330.16	PLOT AREA ON BLOCK - B					
PLOT COMMON PLOT AREA						330.16	PLOT COMMON PLOT AREA					330.16	PLOT AREA ON BLOCK - C					
PLOT COMMON PLOT AREA						330.16	PLOT COMMON PLOT AREA					330.16	PLOT AREA ON BLOCK - D & E					
PLOT COMMON PLOT AREA						330.16	PLOT COMMON PLOT AREA					330.16	PLOT AREA ON BLOCK - F					
PLOT COMMON PLOT AREA						330.16	PLOT COMMON PLOT AREA					330.16	TOTAL PLOT AREA					
PLOT COMMON PLOT AREA						330.16	PLOT COMMON PLOT AREA					330.16	TOTAL PLOT AREA					
PLOT COMMON PLOT AREA																		

BUILT-UP AREA TABLE							SQ.MTS.		F.S.I. AREA TABLE							SQ.MTS.		FLOOR & TENAMENT TABLE									
FLOOR		A	B	C	B & E	F	TOTAL	A	B	C	B & E	F	TOTAL	A	B	C	B & E	F	TOTAL	A	B	C	B & E	F	TOTAL		
GROUND FLOOR		789.52	255.52	286.62	543.85	258.68	1986.89	131.12	111.12	111.12	233.32	-----	626.88	131.12	84	131.12	84	131.12	84	233.32	84	-----	---	626.88	---	---	
1ST FLOOR		285.52	285.52	286.62	543.85	258.68	1986.89	282.24	282.24	282.24	486.76	235.17	1487.65	282.24	84	282.24	84	282.24	84	486.76	84	235.17	84	1487.65	282.24	84	
2ND FLOOR		285.52	285.52	286.62	543.85	258.68	1986.89	282.24	282.24	282.24	486.76	235.17	1487.65	282.24	84	282.24	84	282.24	84	486.76	84	235.17	84	1487.65	282.24	84	
3RD FLOOR		285.52	285.52	286.62	543.85	258.68	1986.89	282.24	282.24	282.24	486.76	235.17	1487.65	282.24	84	282.24	84	282.24	84	486.76	84	235.17	84	1487.65	282.24	84	
4TH FLOOR		285.52	285.52	286.62	543.85	258.68	1986.89	282.24	282.24	282.24	486.76	235.17	1487.65	282.24	84	282.24	84	282.24	84	486.76	84	235.17	84	1487.65	282.24	84	
5TH FLOOR		285.52	285.52	286.62	543.85	258.68	1986.89	282.24	282.24	282.24	486.76	235.17	1487.65	282.24	84	282.24	84	282.24	84	486.76	84	235.17	84	1487.65	282.24	84	
6TH FLOOR		285.52	285.52	286.62	543.85	258.68	1986.89	282.24	282.24	282.24	486.76	235.17	1487.65	282.24	84	282.24	84	282.24	84	486.76	84	235.17	84	1487.65	282.24	84	
TOTAL		3180	3340	3340	6748	3573	25737	1818.84	1818.84	1818.84	3637.68	1818.84	1818.84	1818.84	84	1818.84	84	1818.84	84	3637.68	84	1818.84	84	1818.84	84	1818.84	
STAIR CAGES		33.80	33.80	33.80	67.60	33.80	337.80																				
TOTAL		23.45	23.45	23.45	46.90	23.45	134.10																				

F.S.I AREA TABLE				TOTAL NO. UNIT TABLE				CHANGABLE F.S.I AREA TABLE				CHANGABLE F.S.I AREA TABLE		COMMON PLOT AREA CALC.	
BLOCK	UP TO 50	50 TO 65	65 TO 80	TOTAL	BLOCK	UP TO 50	50 TO 65	65 TO 80	TOTAL	BLOCK	CHANGABLE F.S.I	PRJCT AREA	COMMON PLOT	COMMON PLOT	COMMON PLOT
A	1956.80			1956.80	B	35	35	35	105	B	655.75	4327.00 sq. ft.	1428.00 sq. ft.	32.85 x 16.06 = 528.47	
B	1960.80			1960.80	C	65	65	65	195	C	655.75	4327.00 sq. ft.	1428.00 sq. ft.		
C	1964.80			1964.80	D	80	80	80	240	D	655.75	4327.00 sq. ft.	1428.00 sq. ft.		
D & E	3208.84			3208.84	E	80	80	80	240	E	1192.49	7784.44 sq. ft.	2561.45 sq. ft.		
F	1811.19			1811.19	F	28	28	28	84	F	522.97	3453.91 sq. ft.	1118.43 sq. ft.		
TOTAL	11135.43			11135.43	TOTAL	178	178	178	534	TOTAL	3693.83	24215.35 sq. ft.	7784.44 sq. ft.		

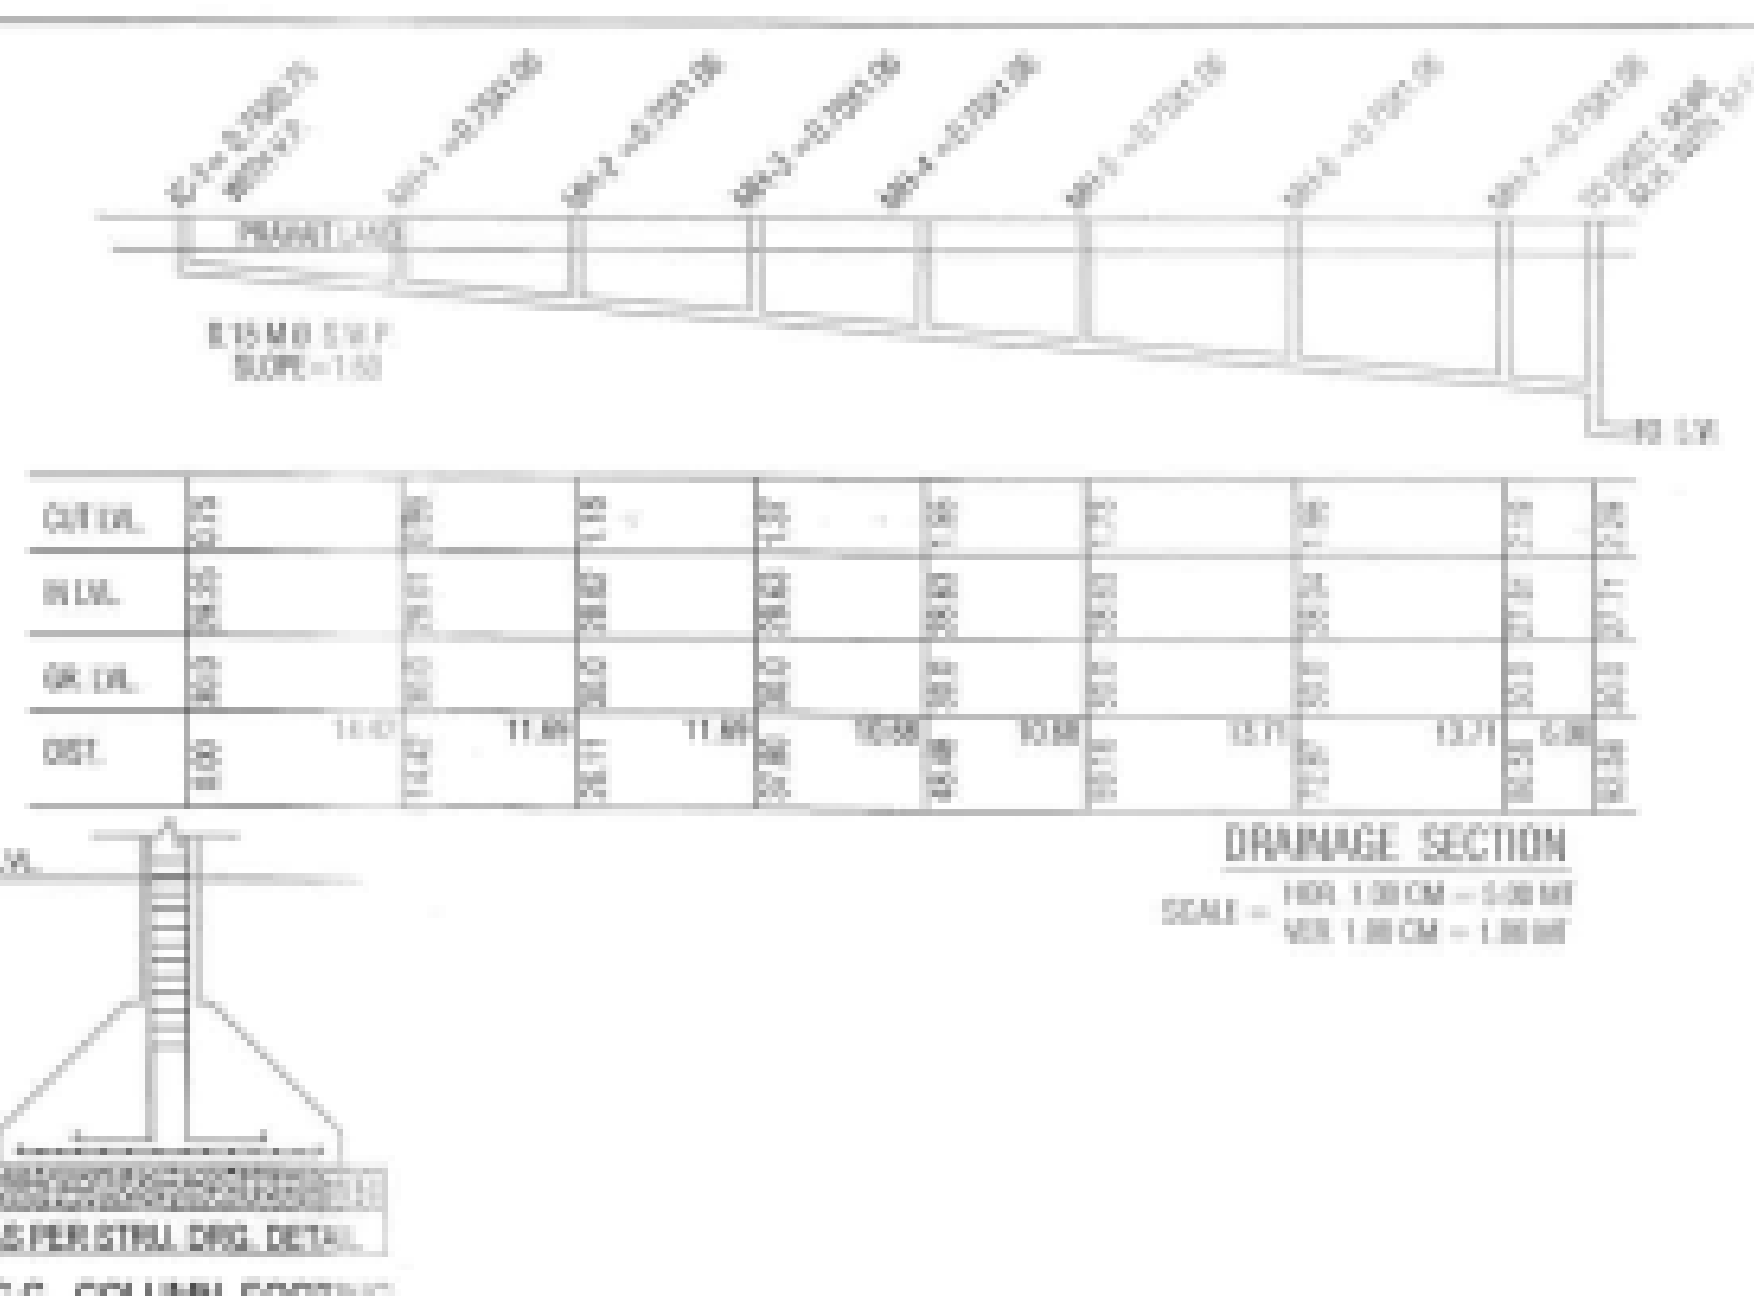

- ENGINEER IS FULLY RESPONSIBLE FOR LEAVING OPEN SPACE AND MARGIN. THE DEPTH AND POSITION OF EXISTING MINORIAL MARKING IS VERIFIED BY ME ON SITE. SAND FILLING CAN GET SINKAGE CHARACTER.
- IT IS CERTAIN THAT ACCORDING TO DRAFT NO. 2022 ALL REQUIREMENTS OF THE BUILDING ARE CARRIED AND NECESSARY ACTIONS ARE TAKEN.
- IT IS CERTAIN THAT ACCORDING TO THE CLAUSE NO. 4.5.3 OF THE DRAFT GDR, THE PROVISION OF THE BUILDING IS DESIGN AS PER THE NORMS OF THE INDIAN STANDARDS.
- DESIGN OF STAIRCASE AND RAILING IS PROVIDED AS PER THE PROVISION OF THE CLAUSE NO. 23.1.2 AND 23.54 AND 24.6 OF DRAFT GDR.
- LIFT IS PROVIDED AS PER THE PROVISION OF THE CLAUSE NO. 23.12 AND 24.7 OF DRAFT GDR.
- WATER TANK IS PROVIDED AS PER THE PROVISION OF THE CLAUSE NO. 23.6 OF DRAFT GDR.
- SEPARATE LITTER BIN IS PROVIDED AT GROUND LEVEL FOR EACH UNIT.
- DRAINAGE FACILITY IS PROVIDED AS PER THE CLAUSE NO. 23.18.
- NUMBER OF THE PARKING PLACES TO BE PROVIDED AS PER THE CLAUSE NO. 23.3 OF THE DRAFT GDR.
- ENTRANCE OF THE BUILDING IS PROVIDED AS PER THE CLAUSE NO. 23.1.7 OF DRAFT GDR.
- FINISH OF BUILDING WORKING PART AS PER THE PROVISION OF THE CLAUSE NO. 23.1.4 OF DRAFT GDR.
- THE STRUCTURE OF THE BUILDING IS AS PER THE NORMS OF THE SPECIFIED IS THE INDIA STANDARD AND TAKE NECESSARY ACTION FOR THE STRUCTURAL SAFETY DURING THE CONSTRUCTION.
- ROOF WATER STORAGE TANK AND RAIN WATER HARVESTING SYSTEM IS PROVIDED AS PER THE CLAUSE NO. 23.2 OF DRAFT GDR 2022.
- COMBUSTION GAS PROVIDED AS PER THE PROVISION OF THE CLAUSE NO. 23.3 OF DRAFT GDR.
- TRIP PLANTATION IS PROVIDED AS PER THE CLAUSE NO. 23.5 OF DRAFT GDR.

RESI. AFFORDABLE HOUSING PROJECT		
LAYOUT PLAN SHOWING PROP. RESI. AFFORDABLE		
HOUSING BUILDING ON SUR. NO. 71/1		
F.P. NO. ~ 108, O.P. NO. ~ 108		
T.P. NO. ~ 76-B (CHANDKHEDA)		
AT. - CHANDKHEDA		
TAL. - AHMEDABAD (WEST)		DIST. - AHMEDABAD
SCALE - 1:10000 (1:100M)		SHEET NO. - 1/2
ZONE - RESI. - II (OVERLAY ZONE - RAH)		BLOCK - D-BE
USE - RESI. (RESIDENTIAL AFFORDABLE HOUSING)		
AREA TABLE		SQ.MTS.
PLOT AREA		4127.00
REQ. COVERAGE PLOT @ 8 %		330.16
FCMA (77%) NON PLOT AREA		3300.47
O.A. GR. G.F. BLOCK - A		295.52
O.A. GR. G.F. BLOCK - B		295.52
O.A. GR. G.F. BLOCK - C		295.52
O.A. GR. G.F. BLOCK - D-BE		542.85
O.A. GR. G.F. BLOCK - E		295.58
TOTAL O.A. ON GR. PL.		1985.49
OPEN AREA		2440.51

F.S.I. AREA TABLE		SQ.MTS.
PLOT AREA		4127.08
PERMISSIBLE F.S.I. @ 1:0.8		1428.03
ADD. CHARGEABLE F.S.I. AREA OFFERED		3714.30
F.S.I. @ 0.90 TO 4127.08 @ 0.90 = 3714.30		
TOTAL PERMISSIBLE F.S.I. @ 1: 2.7		11142.90
F.S.I. AREA ON BLOCK - A		1956.00
F.S.I. AREA ON BLOCK - B		1956.00
F.S.I. AREA ON BLOCK - C		1956.00
F.S.I. AREA ON BLOCK - D & E		3098.84
F.S.I. AREA ON BLOCK - F		1911.19
TOTAL F.S.I. AREA		11170.43

PROG. 7.5.1 ON-PARKING AREA		3081.83	
(1110.43) 7326.90 = 3081.83			
FLOOR & TENA. AREA TABLE		SQ. MTS.	
BLOCK	USE	ED. TENA.	FL. AREA
A	RES.	30	7465.80
B	RES.	30	7465.80
C	RES.	30	7465.80
D & E	RES.	60	3265.84
F	RES.	28	3511.19
TOTAL	RES.	178	11110.43

- | COLOUR CODE | |
|----------------------------------|---|
| PLAT BOUNDARY:- |  |
| PROPOSED WORK:- |  |
| SUR. NO. BOUNDARY:- |  |
| COMMON PLOT > | |
| TEXT (LAND) > |  |
| PERMISSIBLE F.S.I. ON PLOTMENT > |  |
| PROPOSED DRAINAGE:- |  |
| ROAD > |  |
| P.N. > | |
| COMMUNITY OR AMENITY |  |

सर्वोच्च न्यायालय में दायर की गई याचिकाओं में से एक में, याचिकाकर्ता ने कहा कि वे अपने बेटों को स्कूलों में भर्ती करने के लिए तैयार हैं, लेकिन वे अपने बेटों को स्कूलों में भर्ती करने के लिए तैयार नहीं हैं।

N. J. SHAH
45, Avani Complex,
Bh. Police Station,
Hawringpura, Ahmedabad.
ER 0450230318 /R2
Dt. 21/07/2004

Virendra C. Vagadia

VIRENDRA C. VAGADIA
B. E. Civil
Registered Structural Designer
AMC Lic. No. 1-954-407411-100
20, MYRA CANTON, Kumbharghat,
Ahmedabad-380 010. Mob. 96118494

STRUCTURAL ENGINEER

B. V. SHAH
 Lecturer
 in Urdu Language
 Punjab Univ. & C.E.
 680010-1600000
 Pakistan



CLIENT OF WORK	DATE	TIME

(continued)

100

[illegible]

(Date Rec.) 10/27/2010 10/27/2010 10/27/2010
 (File Reported as per below and conditions specified by the Commonwealth's Attorney)
 (File Crime Number) 00000000000000000000
 (Date) 11/2/2010
 (Signature) [Signature] [Signature] [Signature]
 (Date Reported) 11/2/2010 (Date) 11/2/2010 (Date Reported) 11/2/2010
 (Signature) [Signature] (Signature) [Signature] (Signature) [Signature]
 (Date Reported) 11/2/2010 (Date) 11/2/2010 (Date Reported) 11/2/2010
 (Signature) [Signature] (Signature) [Signature] (Signature) [Signature]

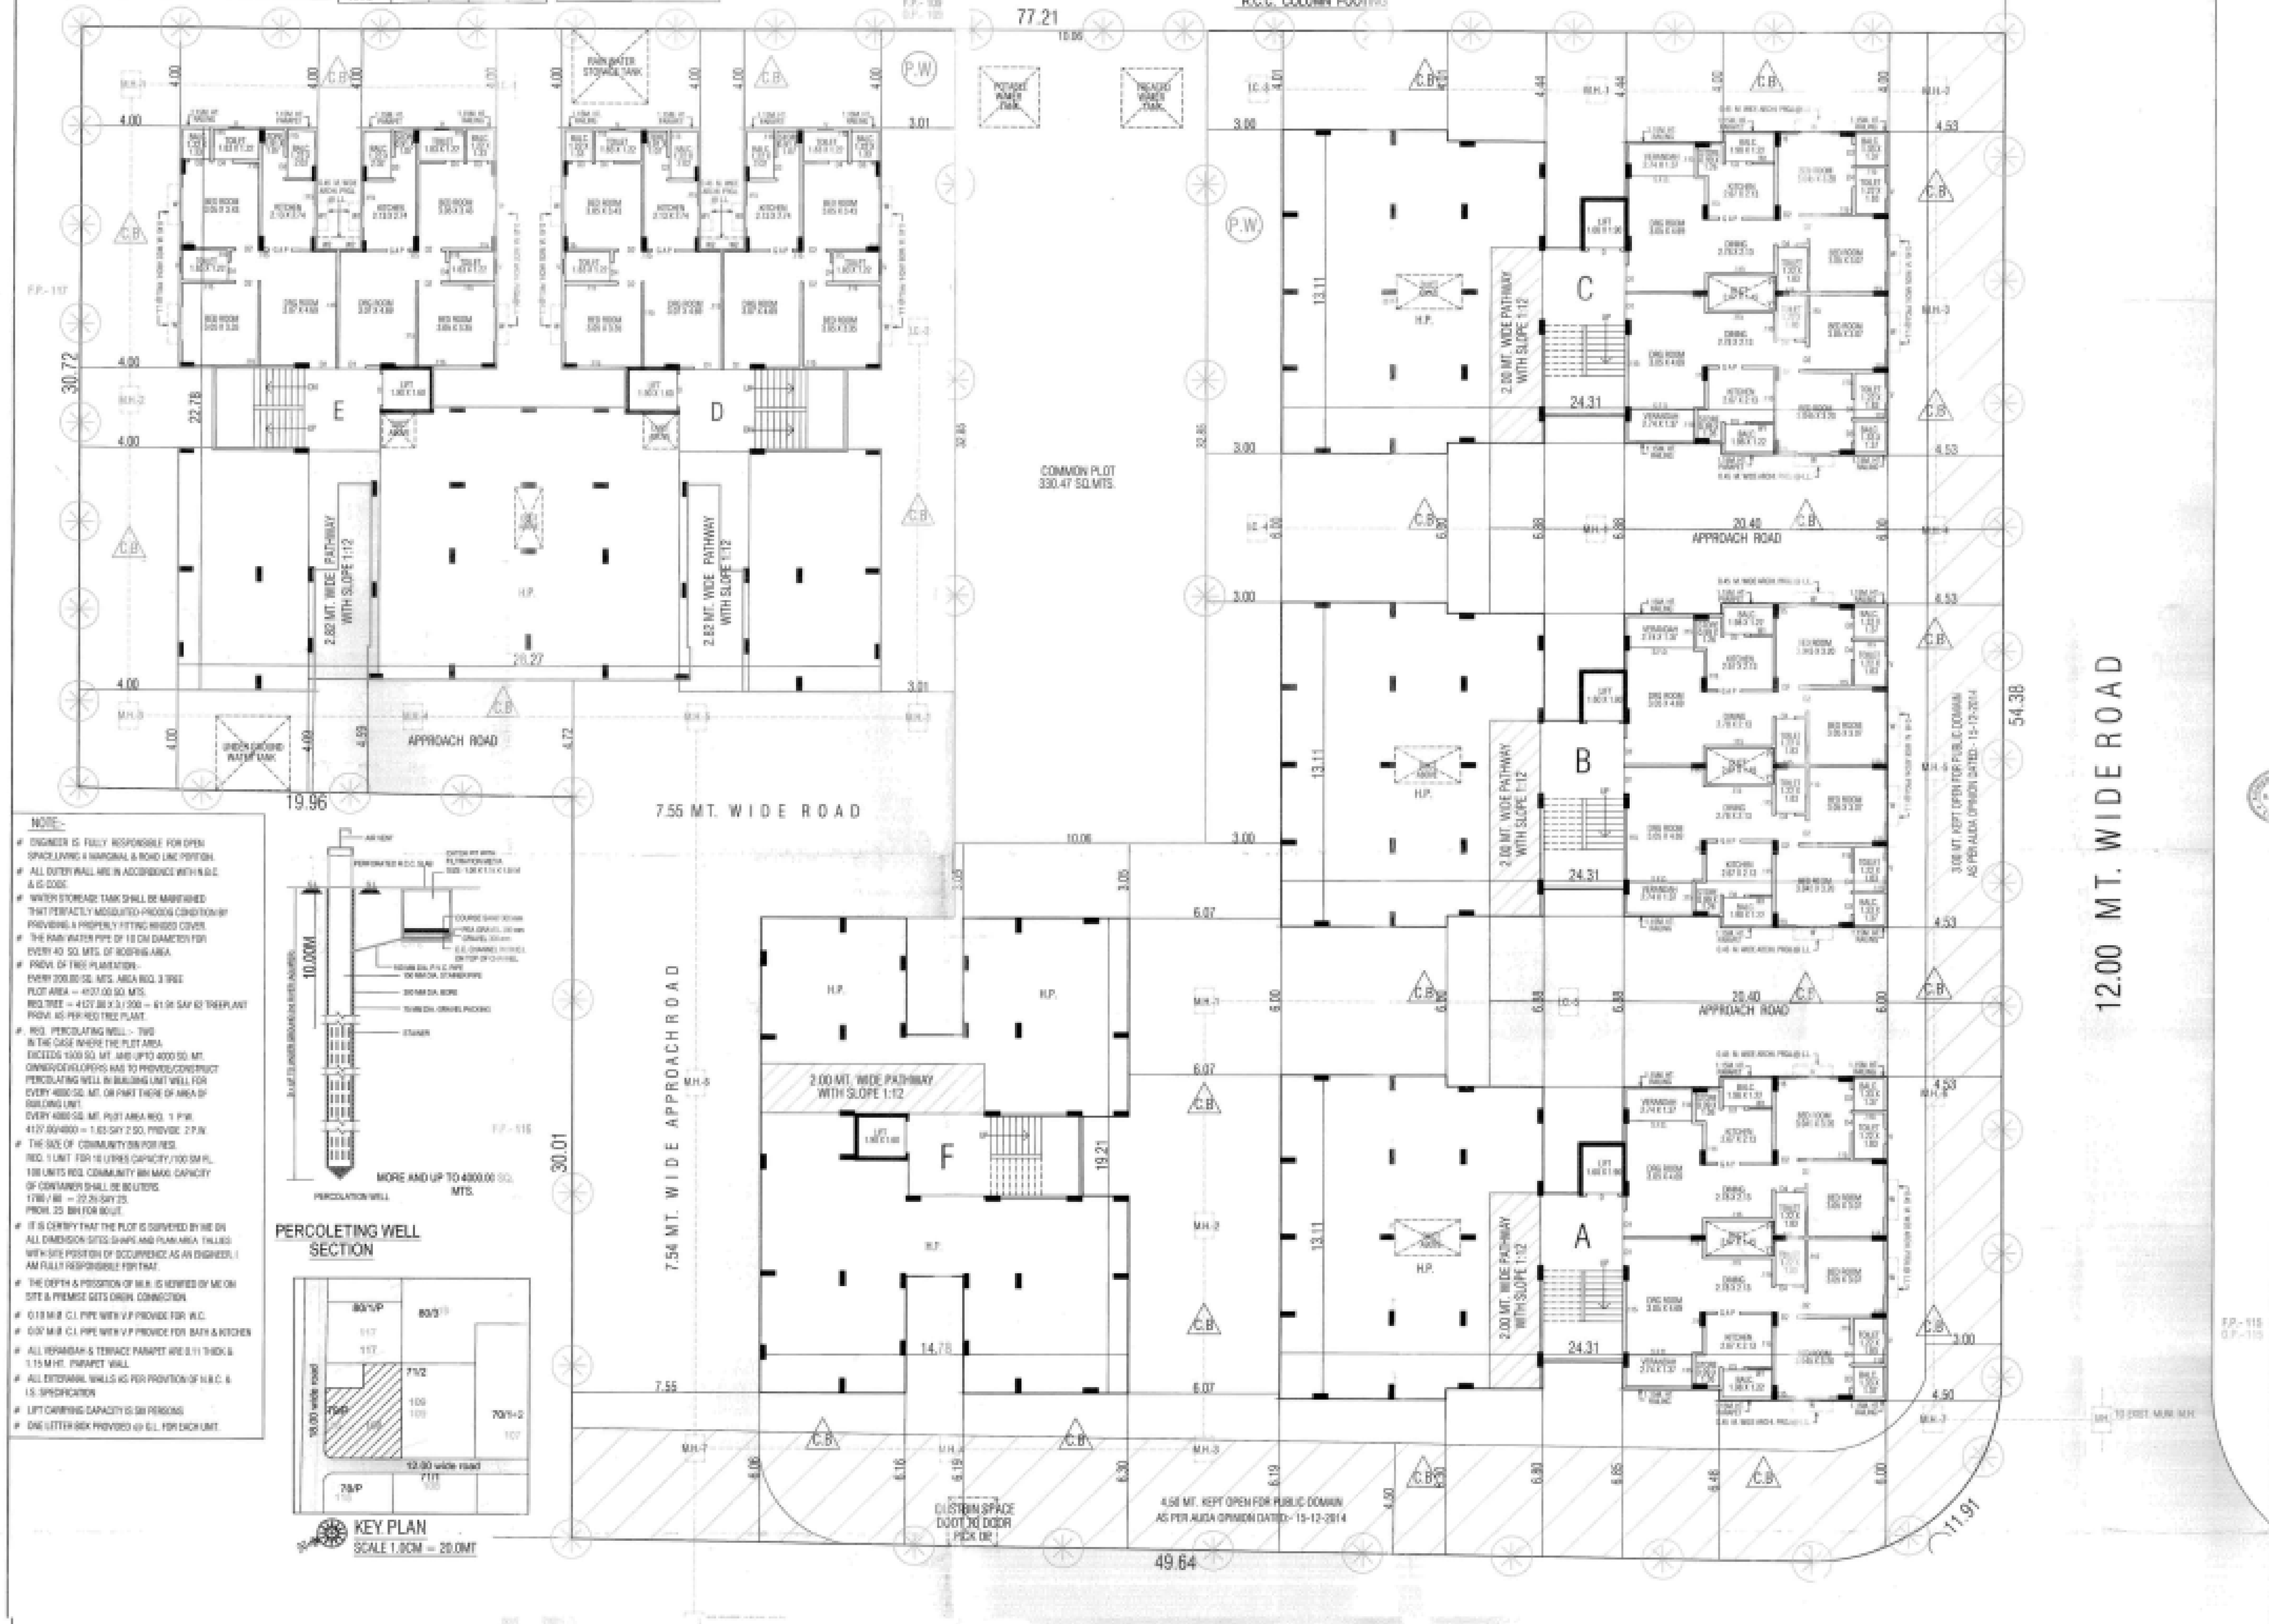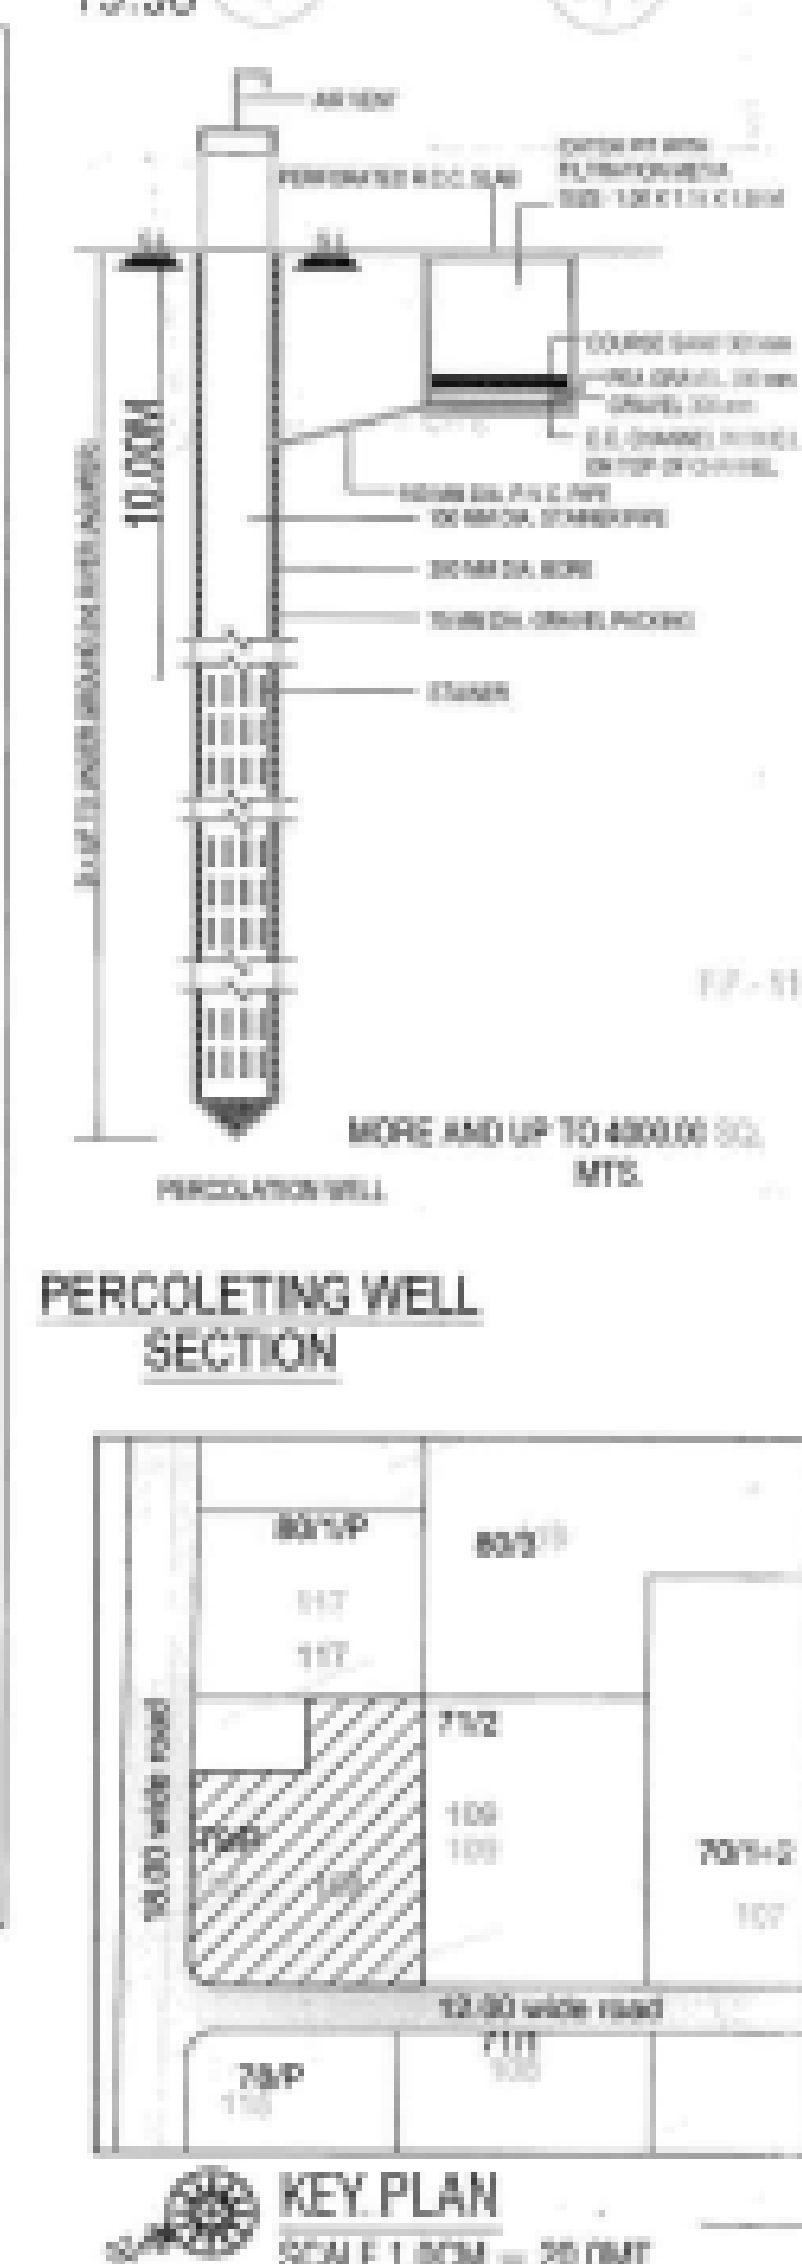[illegible]

SITE PLAN
SCALE 1.0CM = 1.0MT

18.00 MT. WIDE ROAD

12.00 MT. WIDE ROAD

AUTHORITY



