

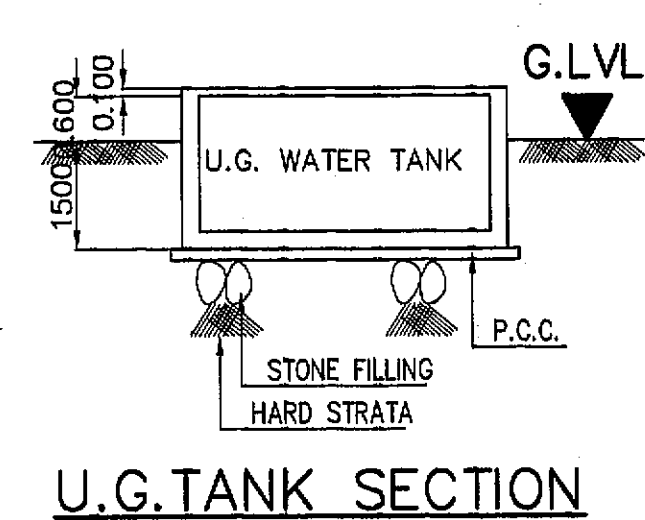
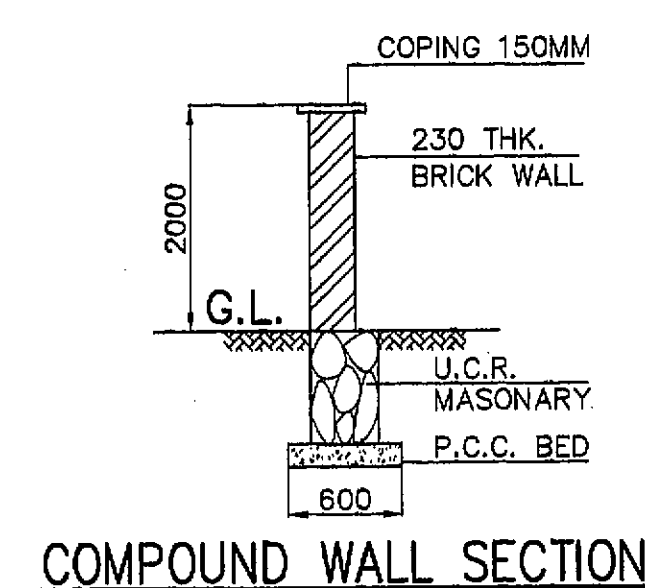
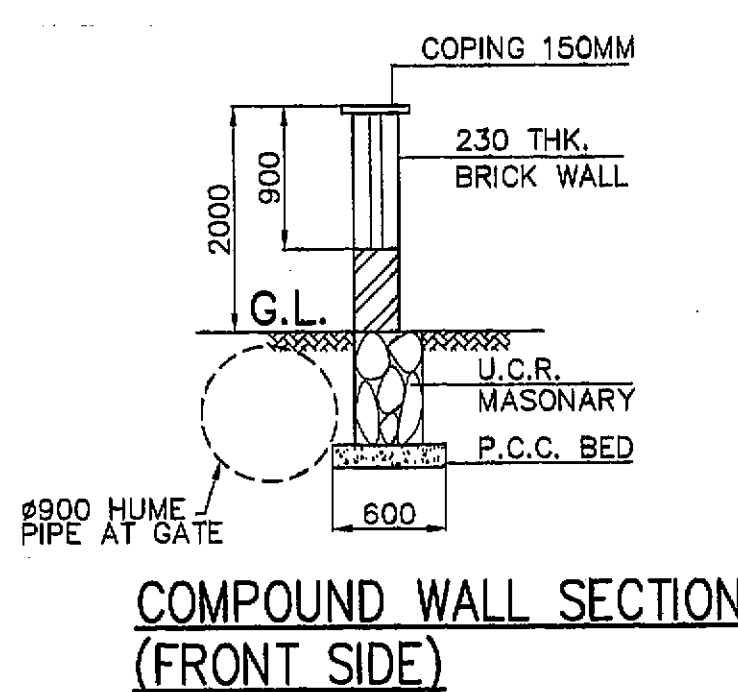
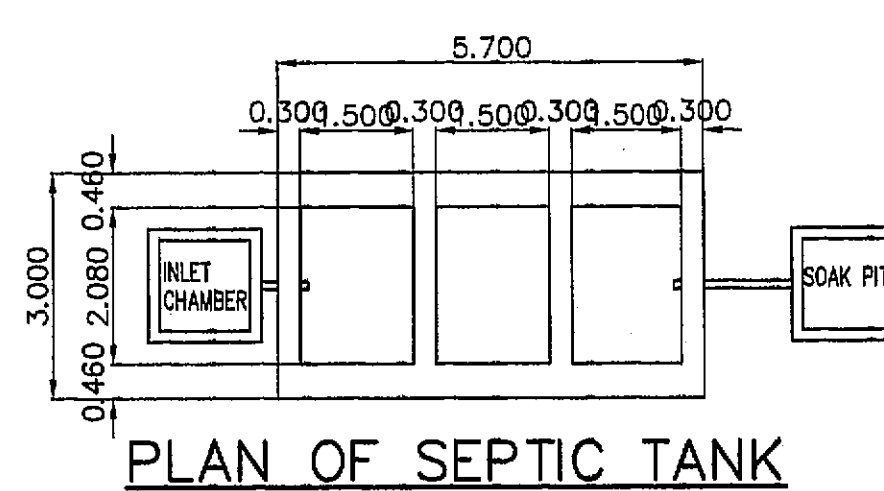


This approval is for Building Plans only.

APPROVED SUBJECT TO THIS OFFICE LETTER No. 285788 Date 22/11/16

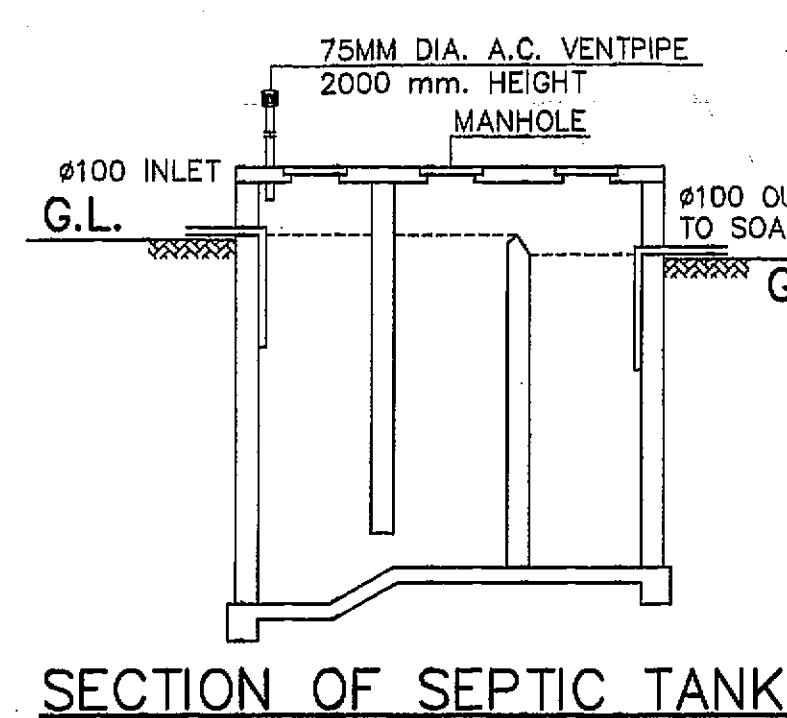


Executive Engineer M.D.C. Dn. Dombivli

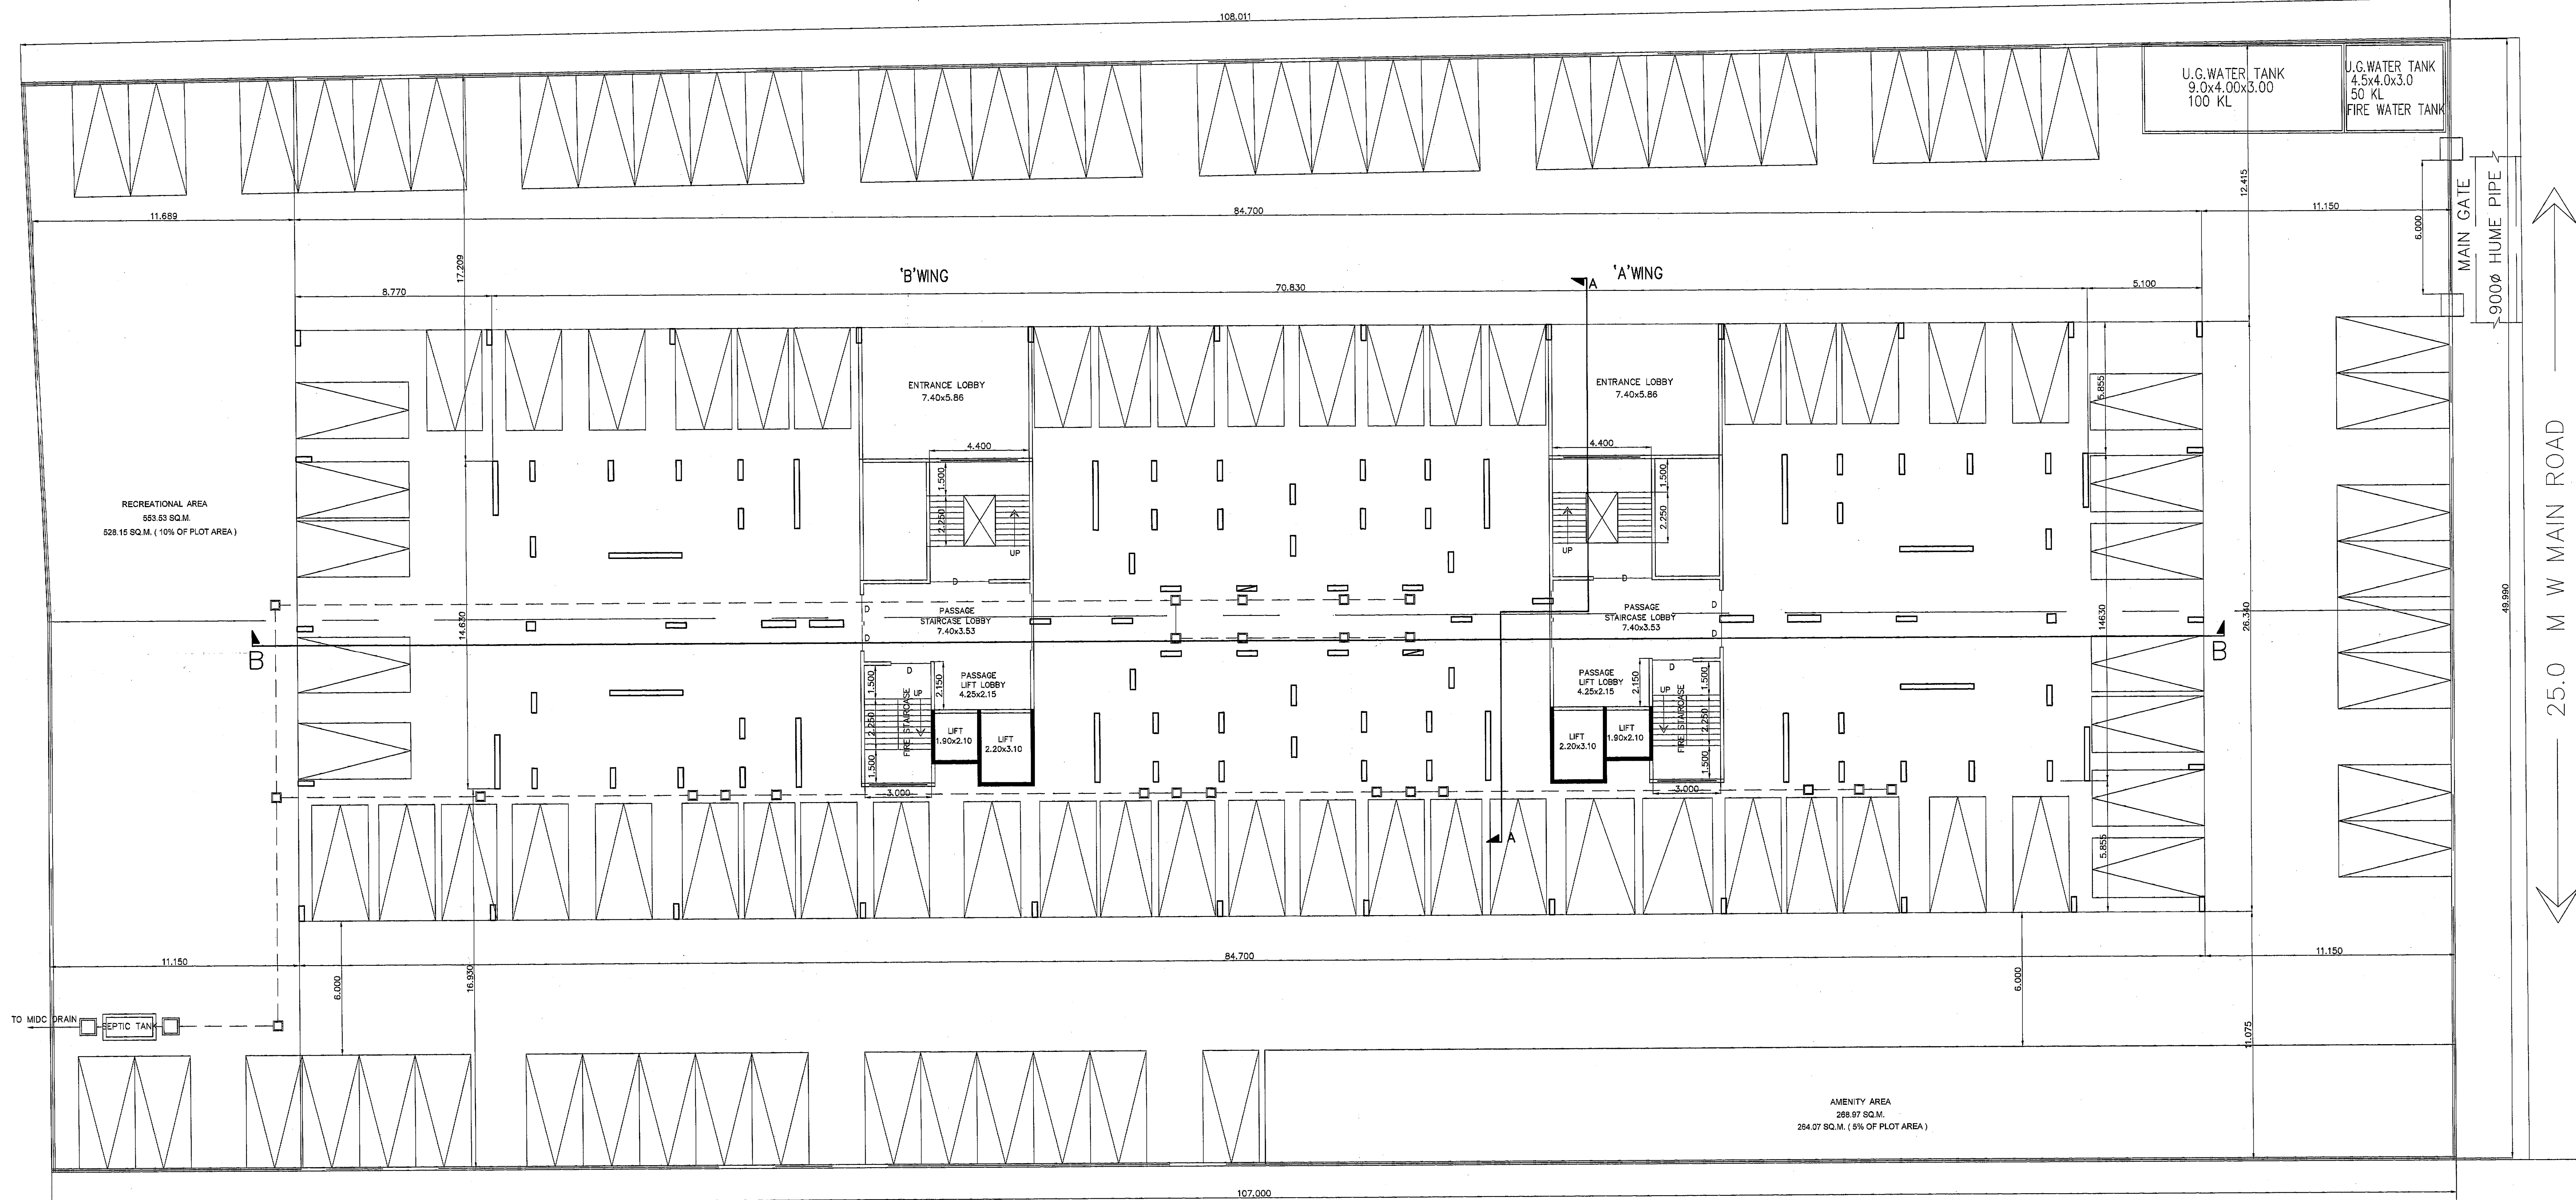

STILT FLOOR PLAN

(SCALE-1:100)

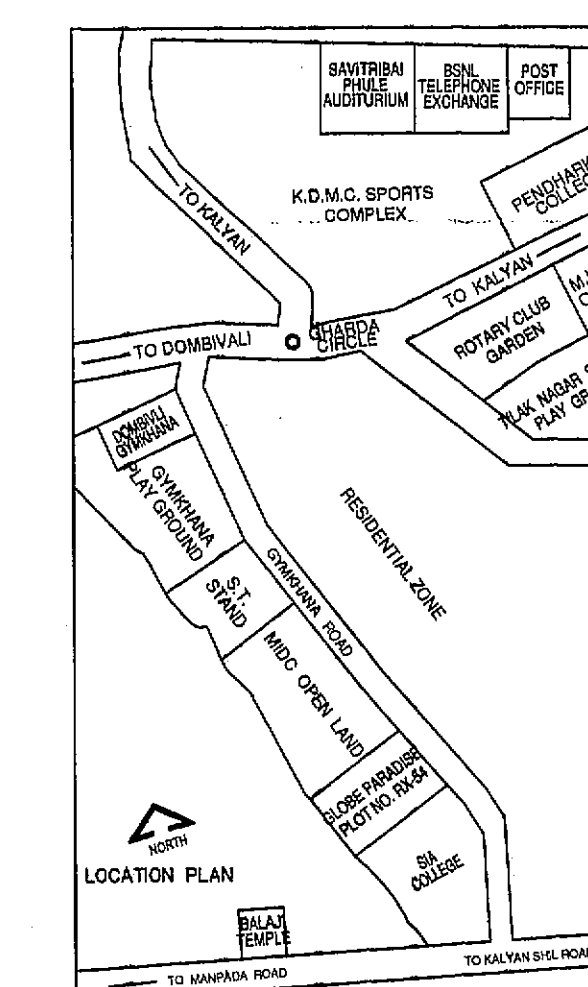

R. A. THAKARE
CONSULTING STRUCTURAL ENGINEER
(UDAM Reg. No. 355)
(REG. NO. - KDMC 355)

A
R.T. CONSULTANTS
A-103, CHANDRAMA SOCIETY,
RAGHUVIR NAGAR,
Dr. R. P. ROAD,
CHAR RASTA, DOMBIVLI (E.)
Tel. - 0251/2862005
Fax. - 0251/2861677
Email - rajenthakare.cse@gmail.com

PROJECT PROPOSED RESIDENTIAL BUILDING ON PLOT NO. RX-54, M.D.C. RESIDENTIAL ZONE, MIDC, DOMBIVLI, DIST - THANE.
SUBJECT ARCHITECTURAL DETAILS
STILT FLOOR PLAN, LOCATION PLAN.
DESIGN THAKARE
DRAWN SUSHIL
CHD. BY PRASHANT
DATE 04.05.2016
DRG. NO. R-2015-223

For Globe Realtors
Partner
OWNER'S SIGNATURE