

Sanctioned No. B.P. / Charholi / 09/2020
Subject to conditions mentioned in the
Office Order No. 08/07/2020
even dated





Pimpri
Date: 8/10/2020


Q. C. Signed by
Joint City Engineer

Joint City Engineer
Building Permission Dept.
P.C.M.C. Pimpri


A BUILDING

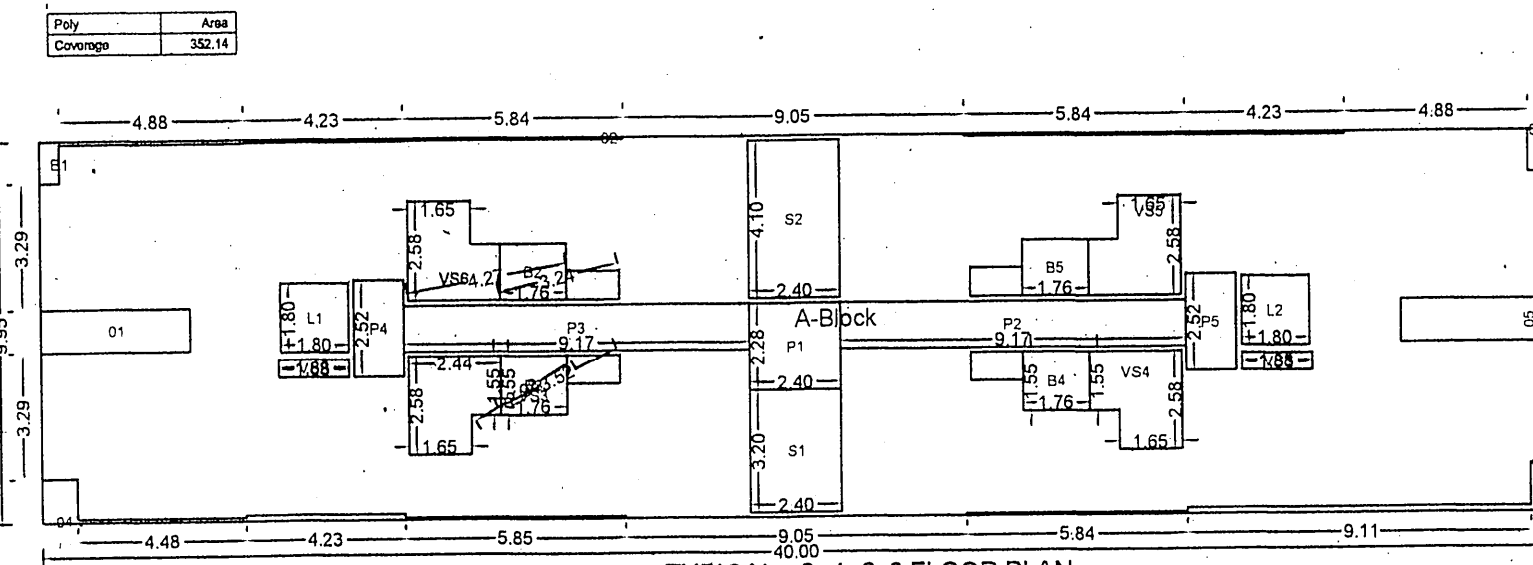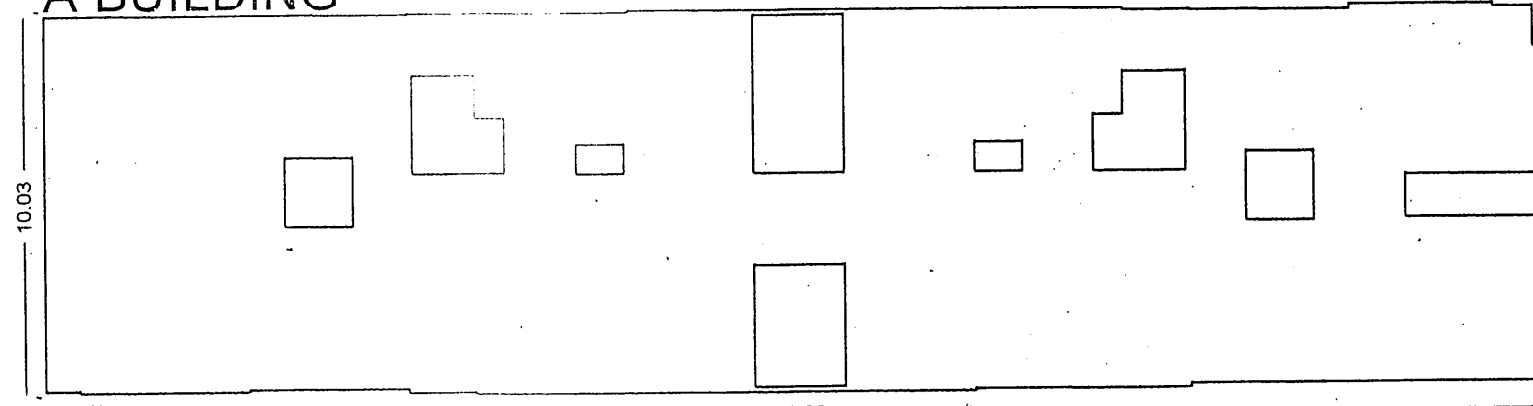

Polygon	Area	VS1	VS2
A-Block	397.80	VS1	0.84
01	4.42	VS2	0.84
02	1.58	VS3	6.53
03	1.17	VS4	6.53
04	2.37	VS5	6.45
05	4.42	VS6	6.45
06	2.31	S1	7.67
L1	3.24	S2	9.83
L2	3.24	B1	0.00
P1	5.47	B2	2.58
P2	11.00	B3	2.74
P3	11.00	B4	2.74
P4	3.31	B5	2.58
P5	3.31	Total	285.22

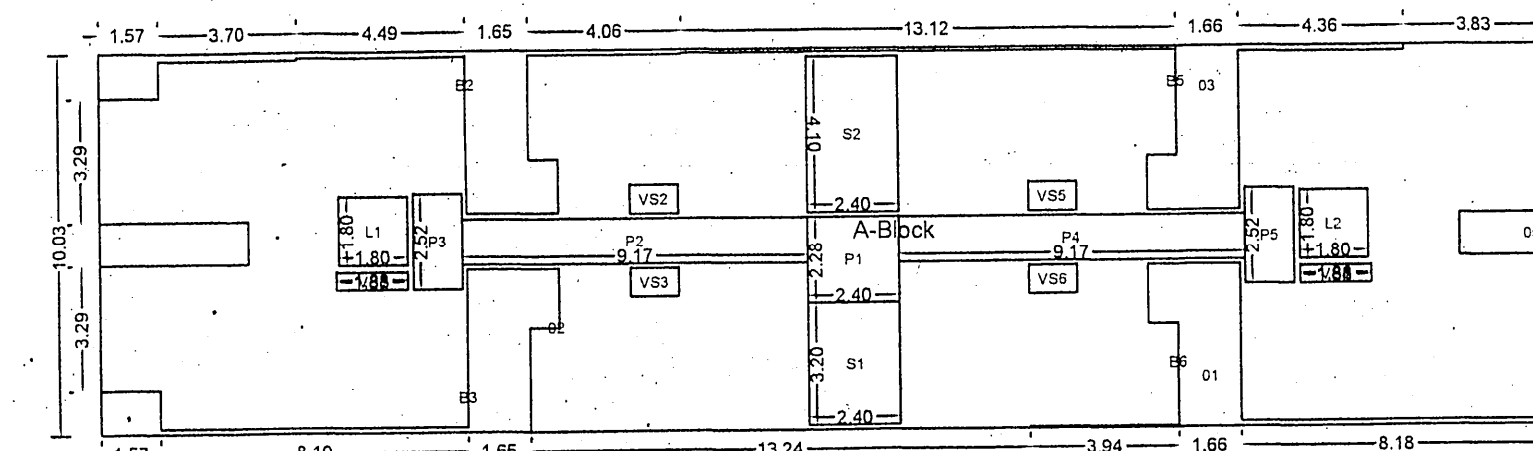

Polygon	Area	VS2	VS3
A-Block	401.01	VS2	0.95
01	11.54	VS3	0.95
02	15.76	VS4	0.84
03	21.88	VS5	0.95
04	1.82	VS6	0.95
05	4.42	S1	7.67
L1	3.24	S2	9.83
L2	3.24	B1	0.00
P1	5.47	B2	0.00
P2	11.00	B3	0.00
P3	3.31	B4	0.00
P4	11.00	B5	0.00
P5	3.31	B6	0.00
VS1	0.84	Total	282.04

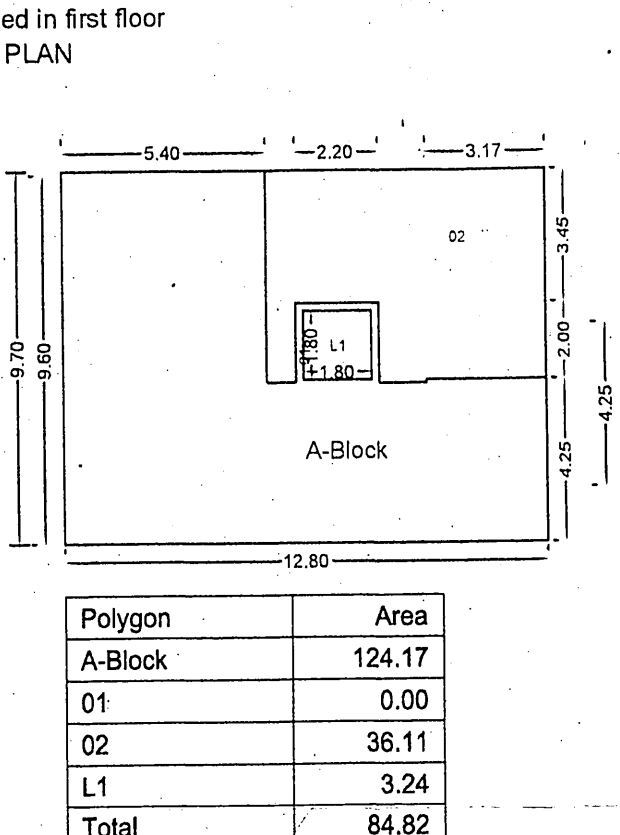

TERRACE CALCULATIONS: A BUILDING

FLOOR	SIZE	AREA	TOT. AREA
EIGHTH FLOOR	1.90 X 2.18 X 2	8.29	28.00
	1.66 X 1.75 X 4	11.65	
	1.82 X 2.18 X 1	3.97	
	1.87 X 2.18 X 1	4.08	
SEVENTH FLOOR	1.90 X 2.18 X 2	8.29	22.17
	1.66 X 1.75 X 2	5.83	
	1.82 X 2.18 X 1	3.97	
	1.87 X 2.18 X 1	4.08	
SIXTH FLOOR	1.90 X 2.18 X 2	8.29	28.00
	1.66 X 1.75 X 4	11.65	
	1.82 X 2.18 X 1	3.97	
	1.87 X 2.18 X 1	4.08	
FIFTH FLOOR	1.90 X 2.18 X 2	8.29	28.00
	1.66 X 1.75 X 4	11.65	
	1.82 X 2.18 X 1	3.97	
	1.87 X 2.18 X 1	4.08	
FOURTH FLOOR	1.90 X 2.18 X 2	8.29	28.00
	1.66 X 1.75 X 4	11.65	
	1.82 X 2.18 X 1	3.97	
	1.87 X 2.18 X 1	4.08	
THIRD FLOOR	1.90 X 2.18 X 2	8.29	28.00
	1.66 X 1.75 X 4	11.65	
	1.82 X 2.18 X 1	3.97	
	1.87 X 2.18 X 1	4.08	
SECOND FLOOR	1.90 X 2.18 X 2	8.29	28.00
	1.66 X 1.75 X 4	11.65	
	1.82 X 2.18 X 1	3.97	
	1.87 X 2.18 X 1	4.08	
Total	-	-	190.17

SCHEDULE OF OPENING: A BUILDING

NAME	L X H	NOS.
D2	0.75 X 2.10	126
D1	1.00 X 2.10	96
D	1.05 X 2.10	64
FD	1.50 X 2.10	26
FD	1.80 X 2.10	36
V	0.50 X 1.20	39
V	0.60 X 1.20	79
W2	1.20 X 1.20	61
W1	1.50 X 1.20	135
W	1.80 X 1.20	40

Polygon	Area
A-Block	11.37
Total	11.37

GROUND FLOOR PLAN

Polygon	Area
A-Block	39.81
01	0.48
02	2.59
03	0.48
S1	7.67
Total	28.59

GROUND FLOOR PLAN


OWNER'S NAME: GANESH S. PATIL
OWNER'S SIGN: [Signature]

PROJECT: SURVEY NO: 510/1,510/4
PLOT NO: HISA NO: CTS NO: DESCRIPTION: REGULAR TRACK, VILLAGE - CHARHOLI


ARCHITECT: anu govadhan
ARCH. SIGN: [Signature]

JOB NO. DRG. NO. SCALE: 1:100
INWARD NO. INWARD/ZONE/CHAPR/DATE: 30 Nov 2019
KEY NO. SHEET NO: 2/15


TYPICAL - 2, 4, 6, 8 FLOOR PLAN

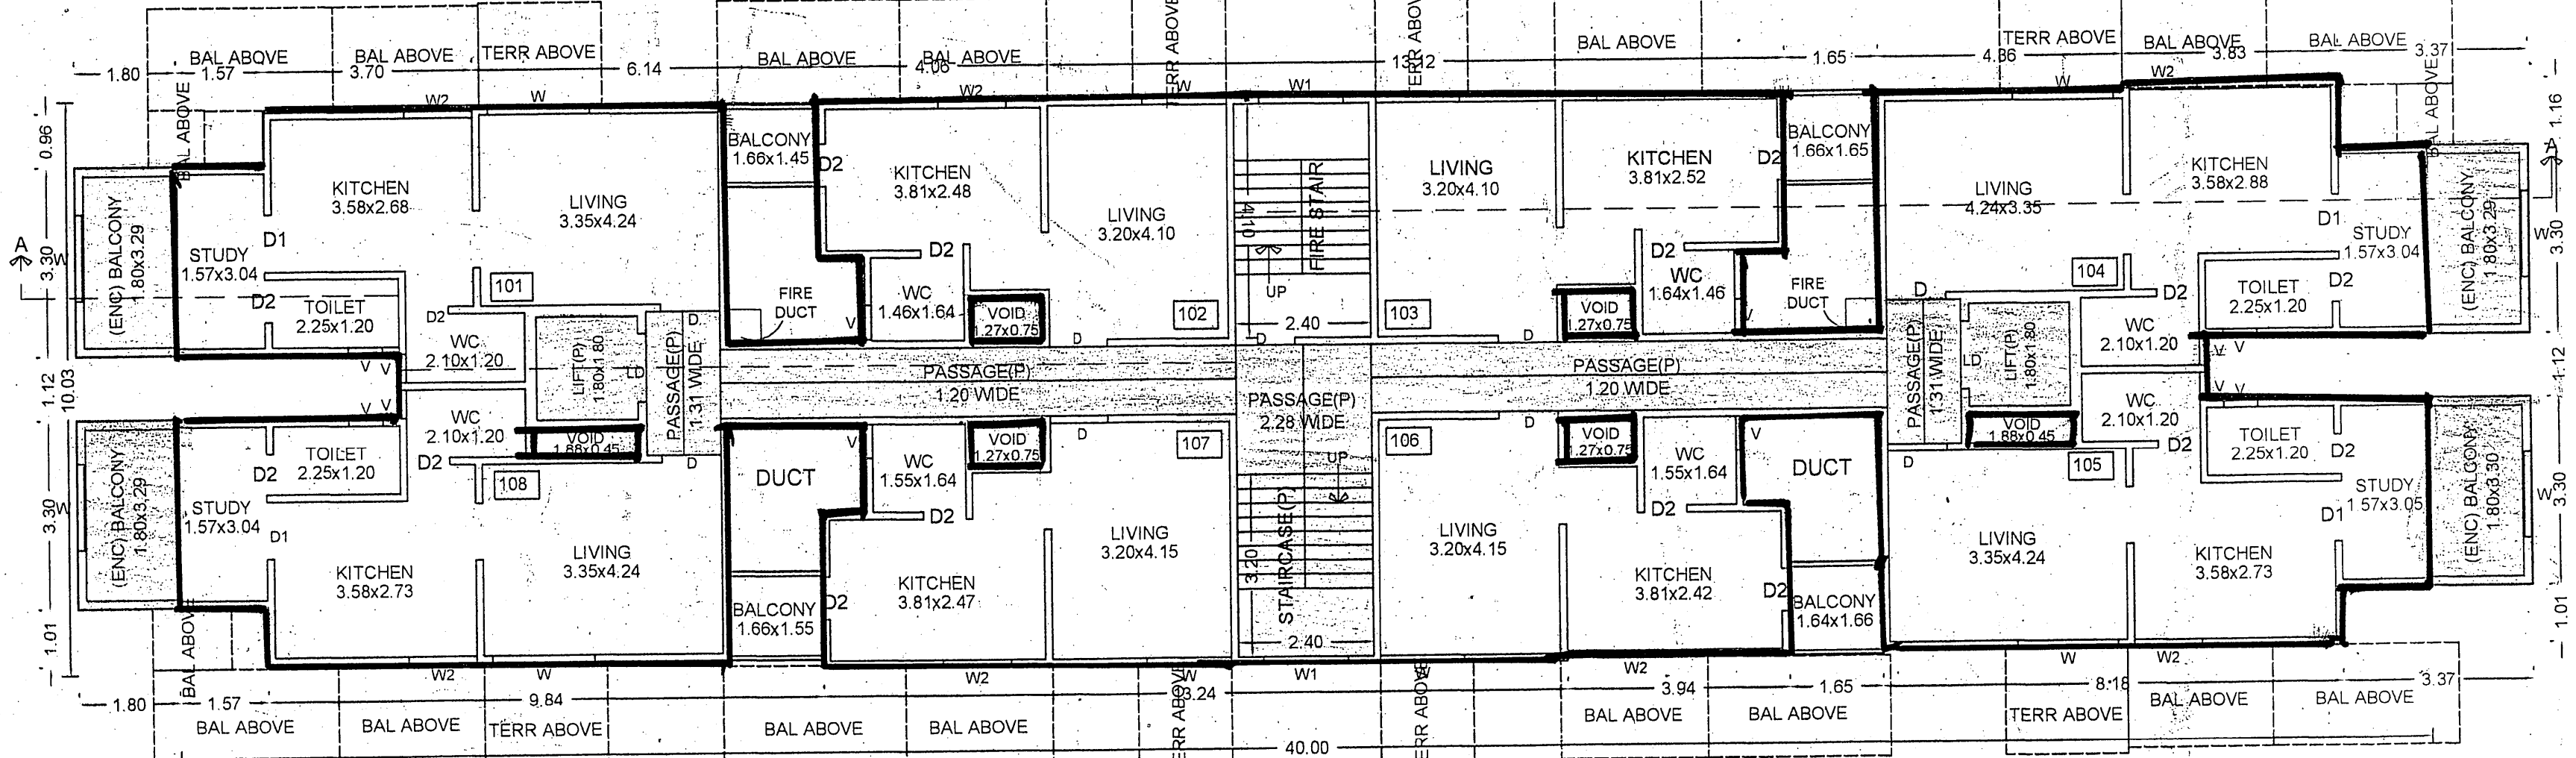

FIRST FLOOR PLAN

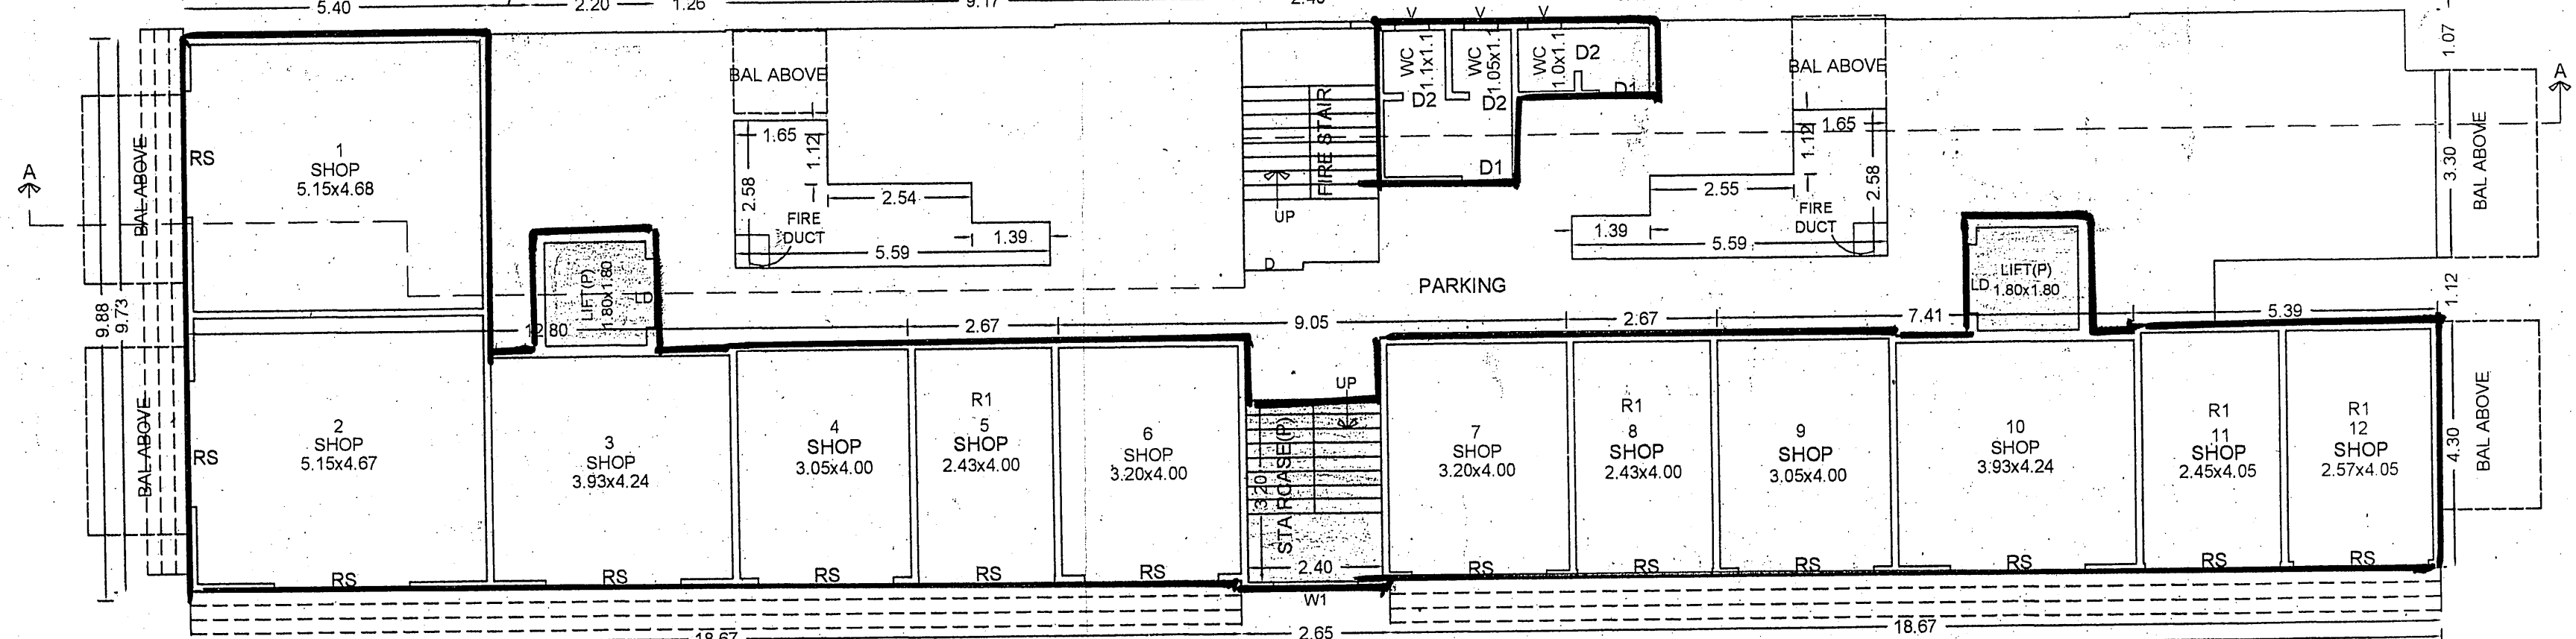

GROUND FLOOR PLAN

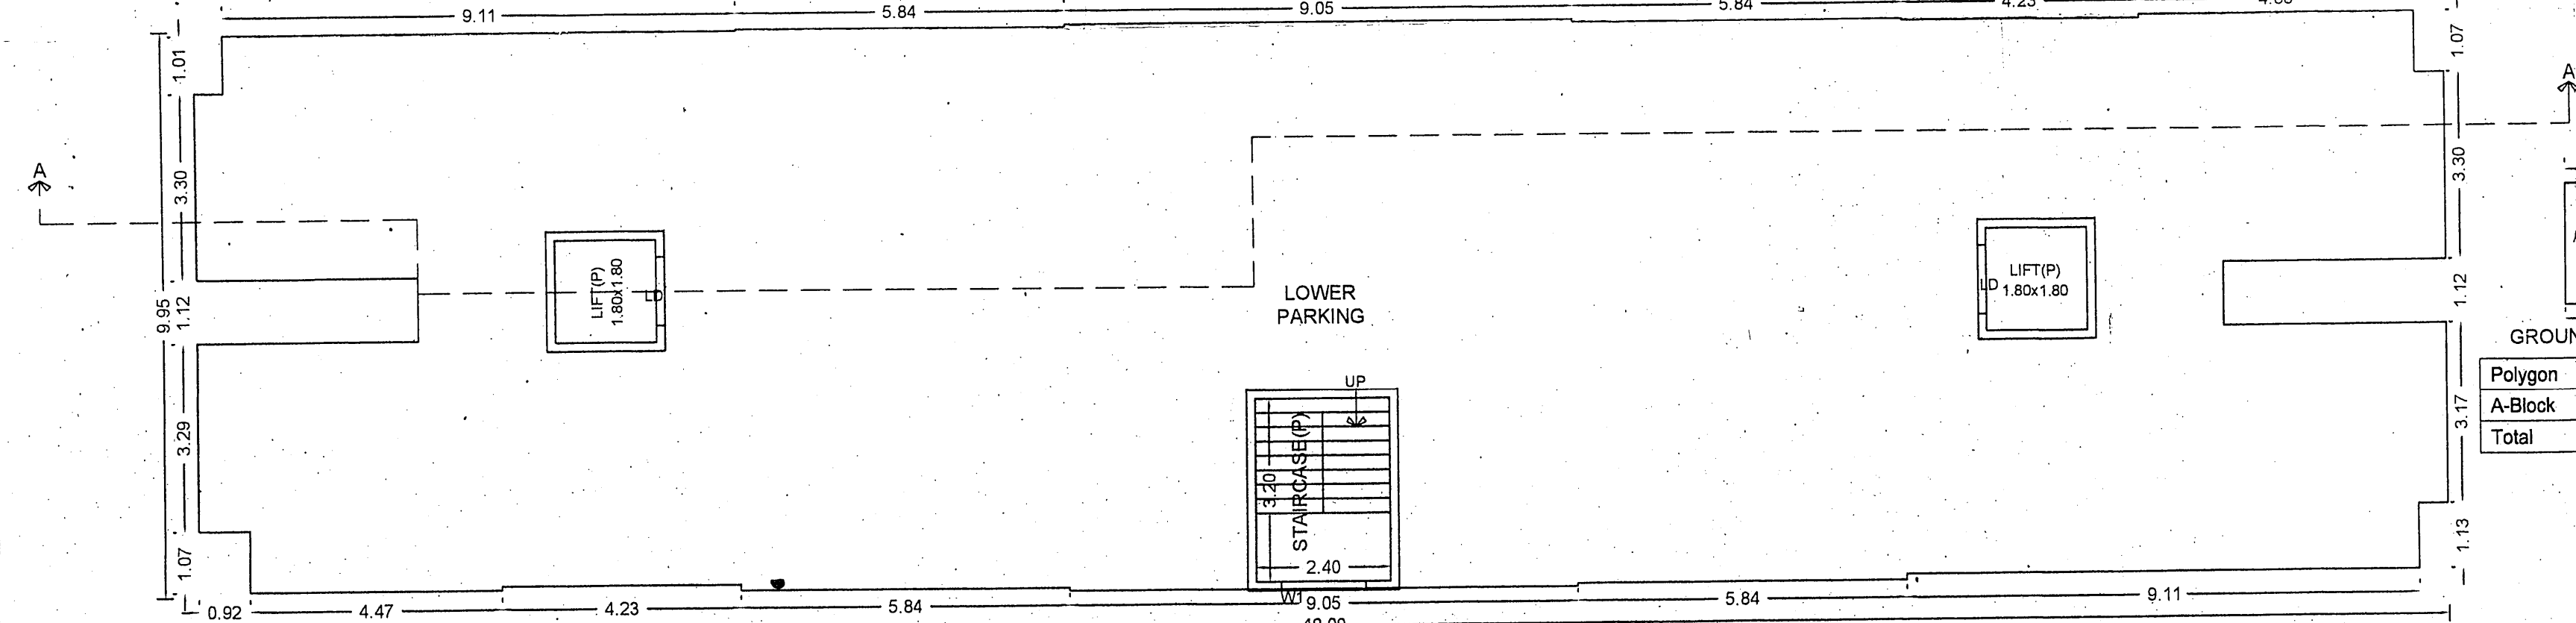

LOWER PARKING FLOOR PLAN

