

KHARGHAR HILL VIEW

7TH,9TH,11TH & 13TH FLOOR PLAN

SCALE 1:100

PETROL PUMP




REQUIRED REFUGE AREA STATEMENT AS PER OCCUPANT			
REFUGE AREA ON REQUIRED IN 7TH, 9TH & 11TH & 13TH FLOOR	TOTAL NO OF PERSON ABOVE FLOORS		
OCCUPANT LOAD FOR (2 NOS) CONSECUTIVE FLOOR	BUILT UP AREA	FLOOR	TOTAL
OCCUPANT LOAD (12.50)	85.006 Sq.m.	2 Nos	812.506 Sq.m.
REQUIRED AREA PER PERSON	0.300		
TOTAL REQUIRED REFUGE AREA	19.501 Sq.m.+1.2 Sq.m.= 20.701 Sq.m.		
MAXIMUM PERMISSIBLE REFUGE AREA (2) TIMES	41.402 Sq.m.		
TOTAL PROVIDED REFUGE AREA	40.72 Sq.m.		

KHARGHAR HILL VIEW

TERRACE FLOOR PLAN

SCALE 1:100

PETROL PUMP

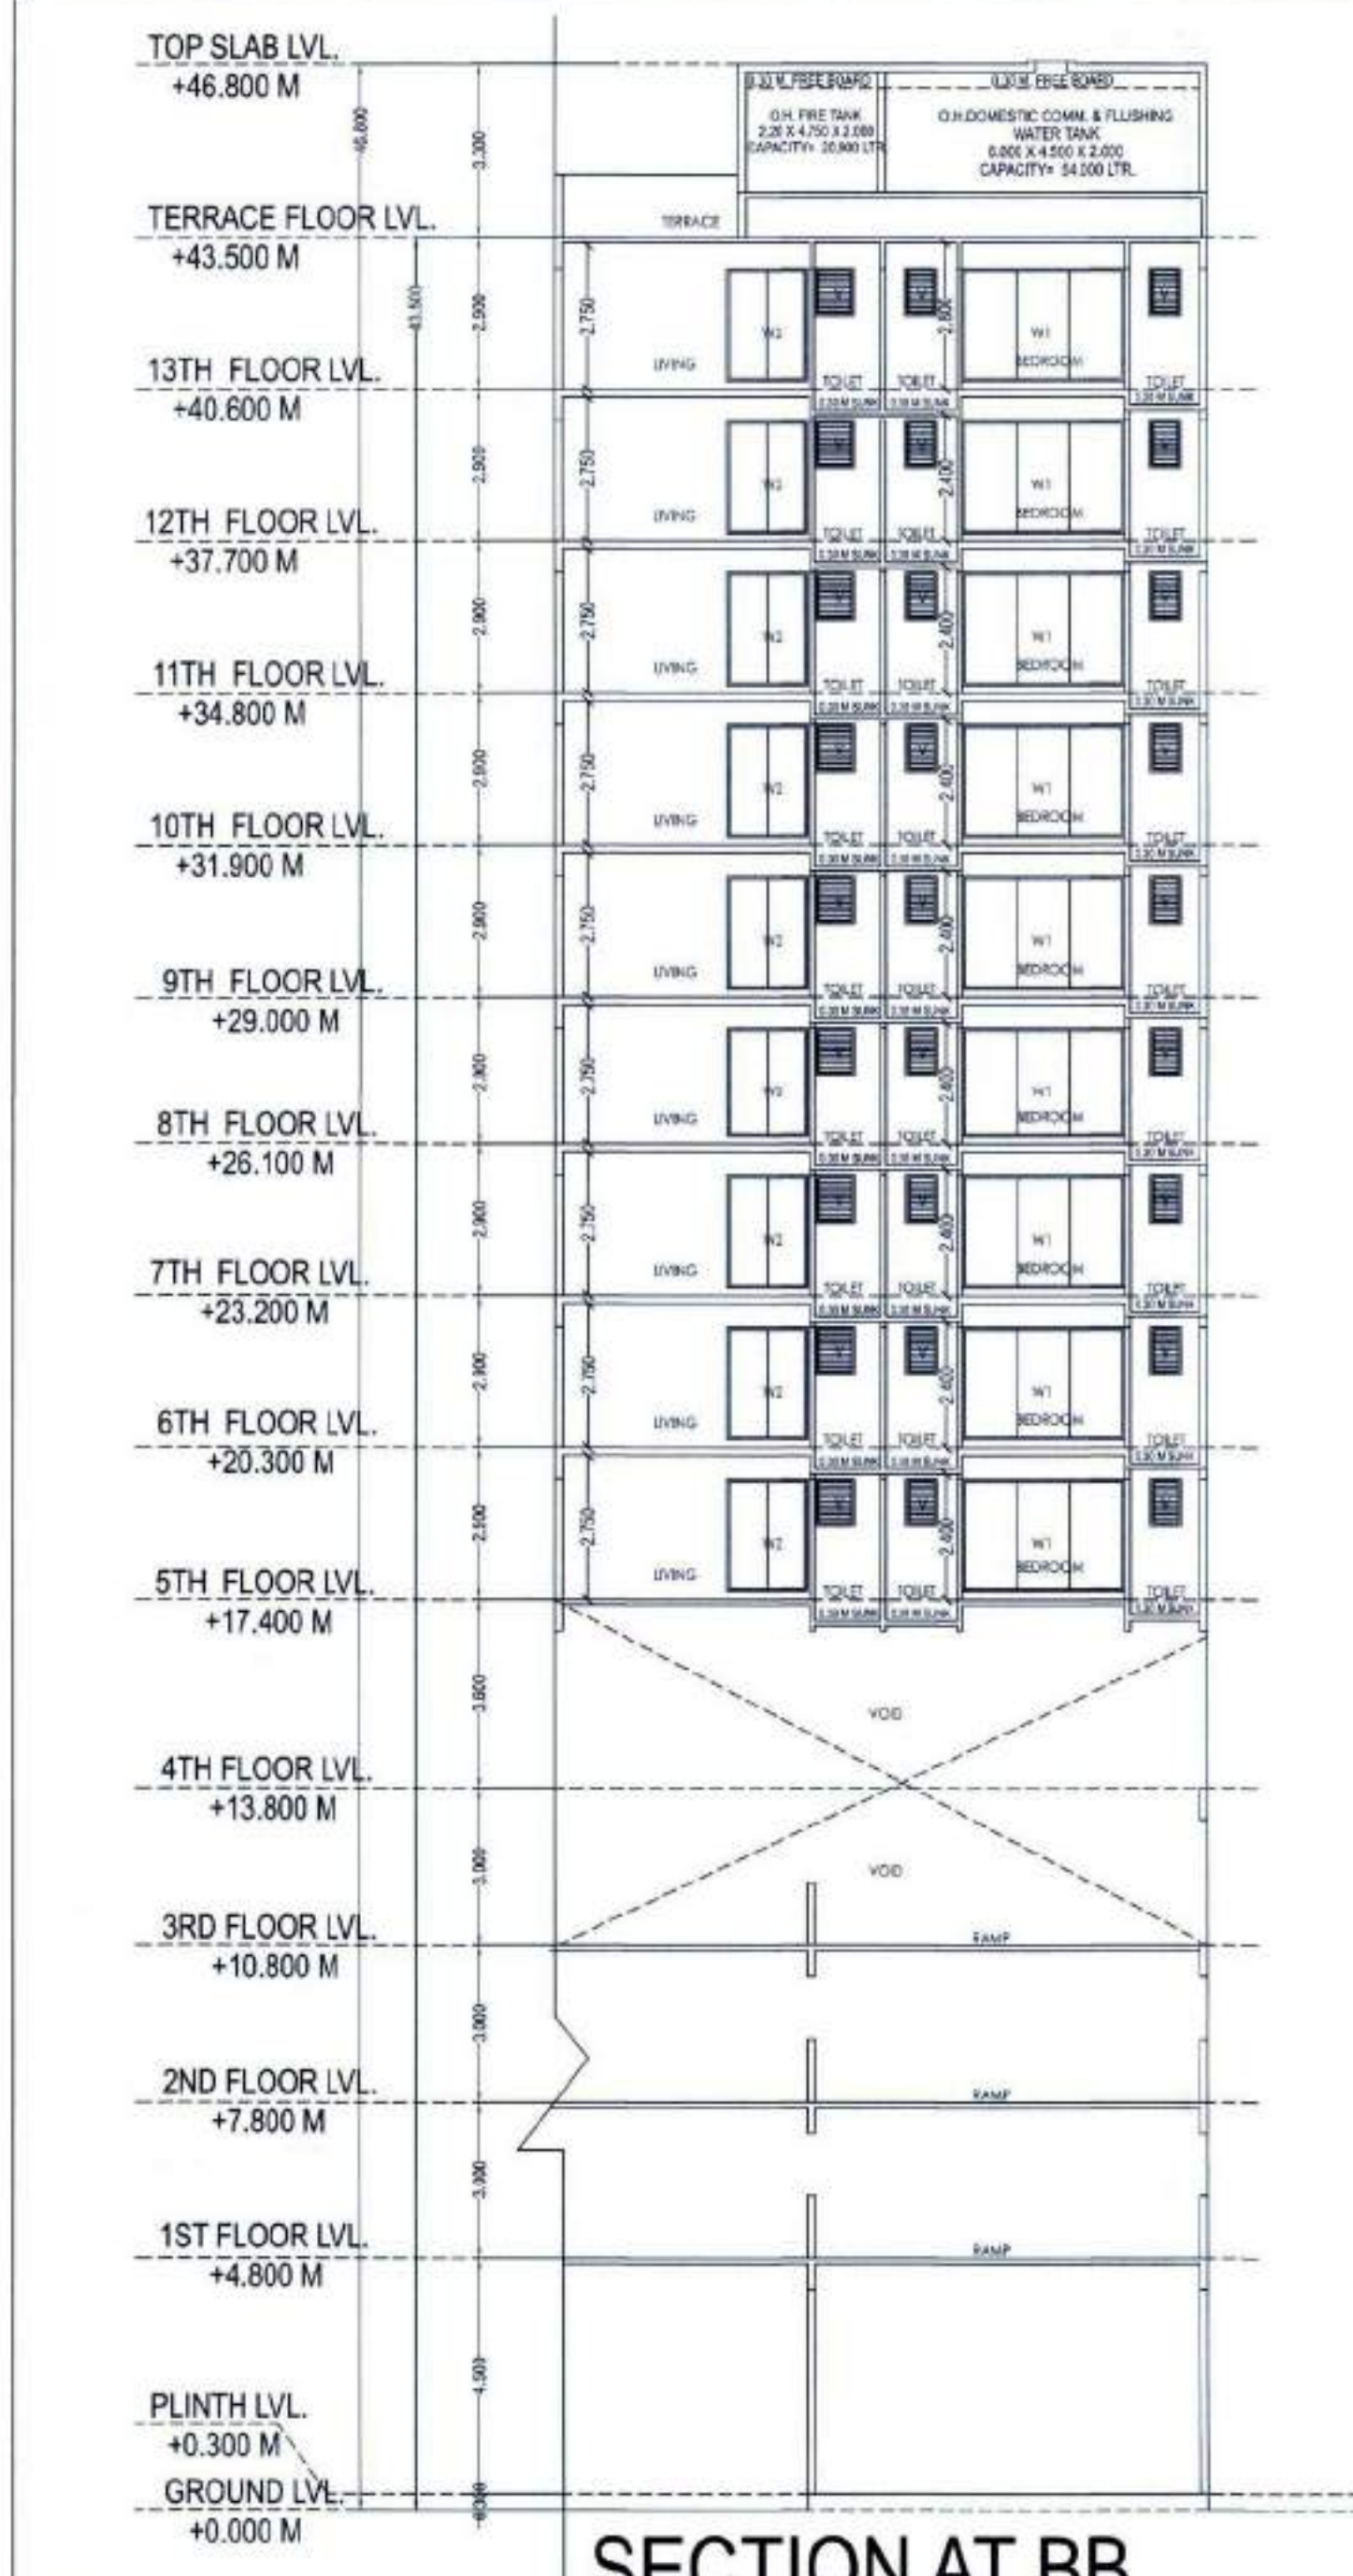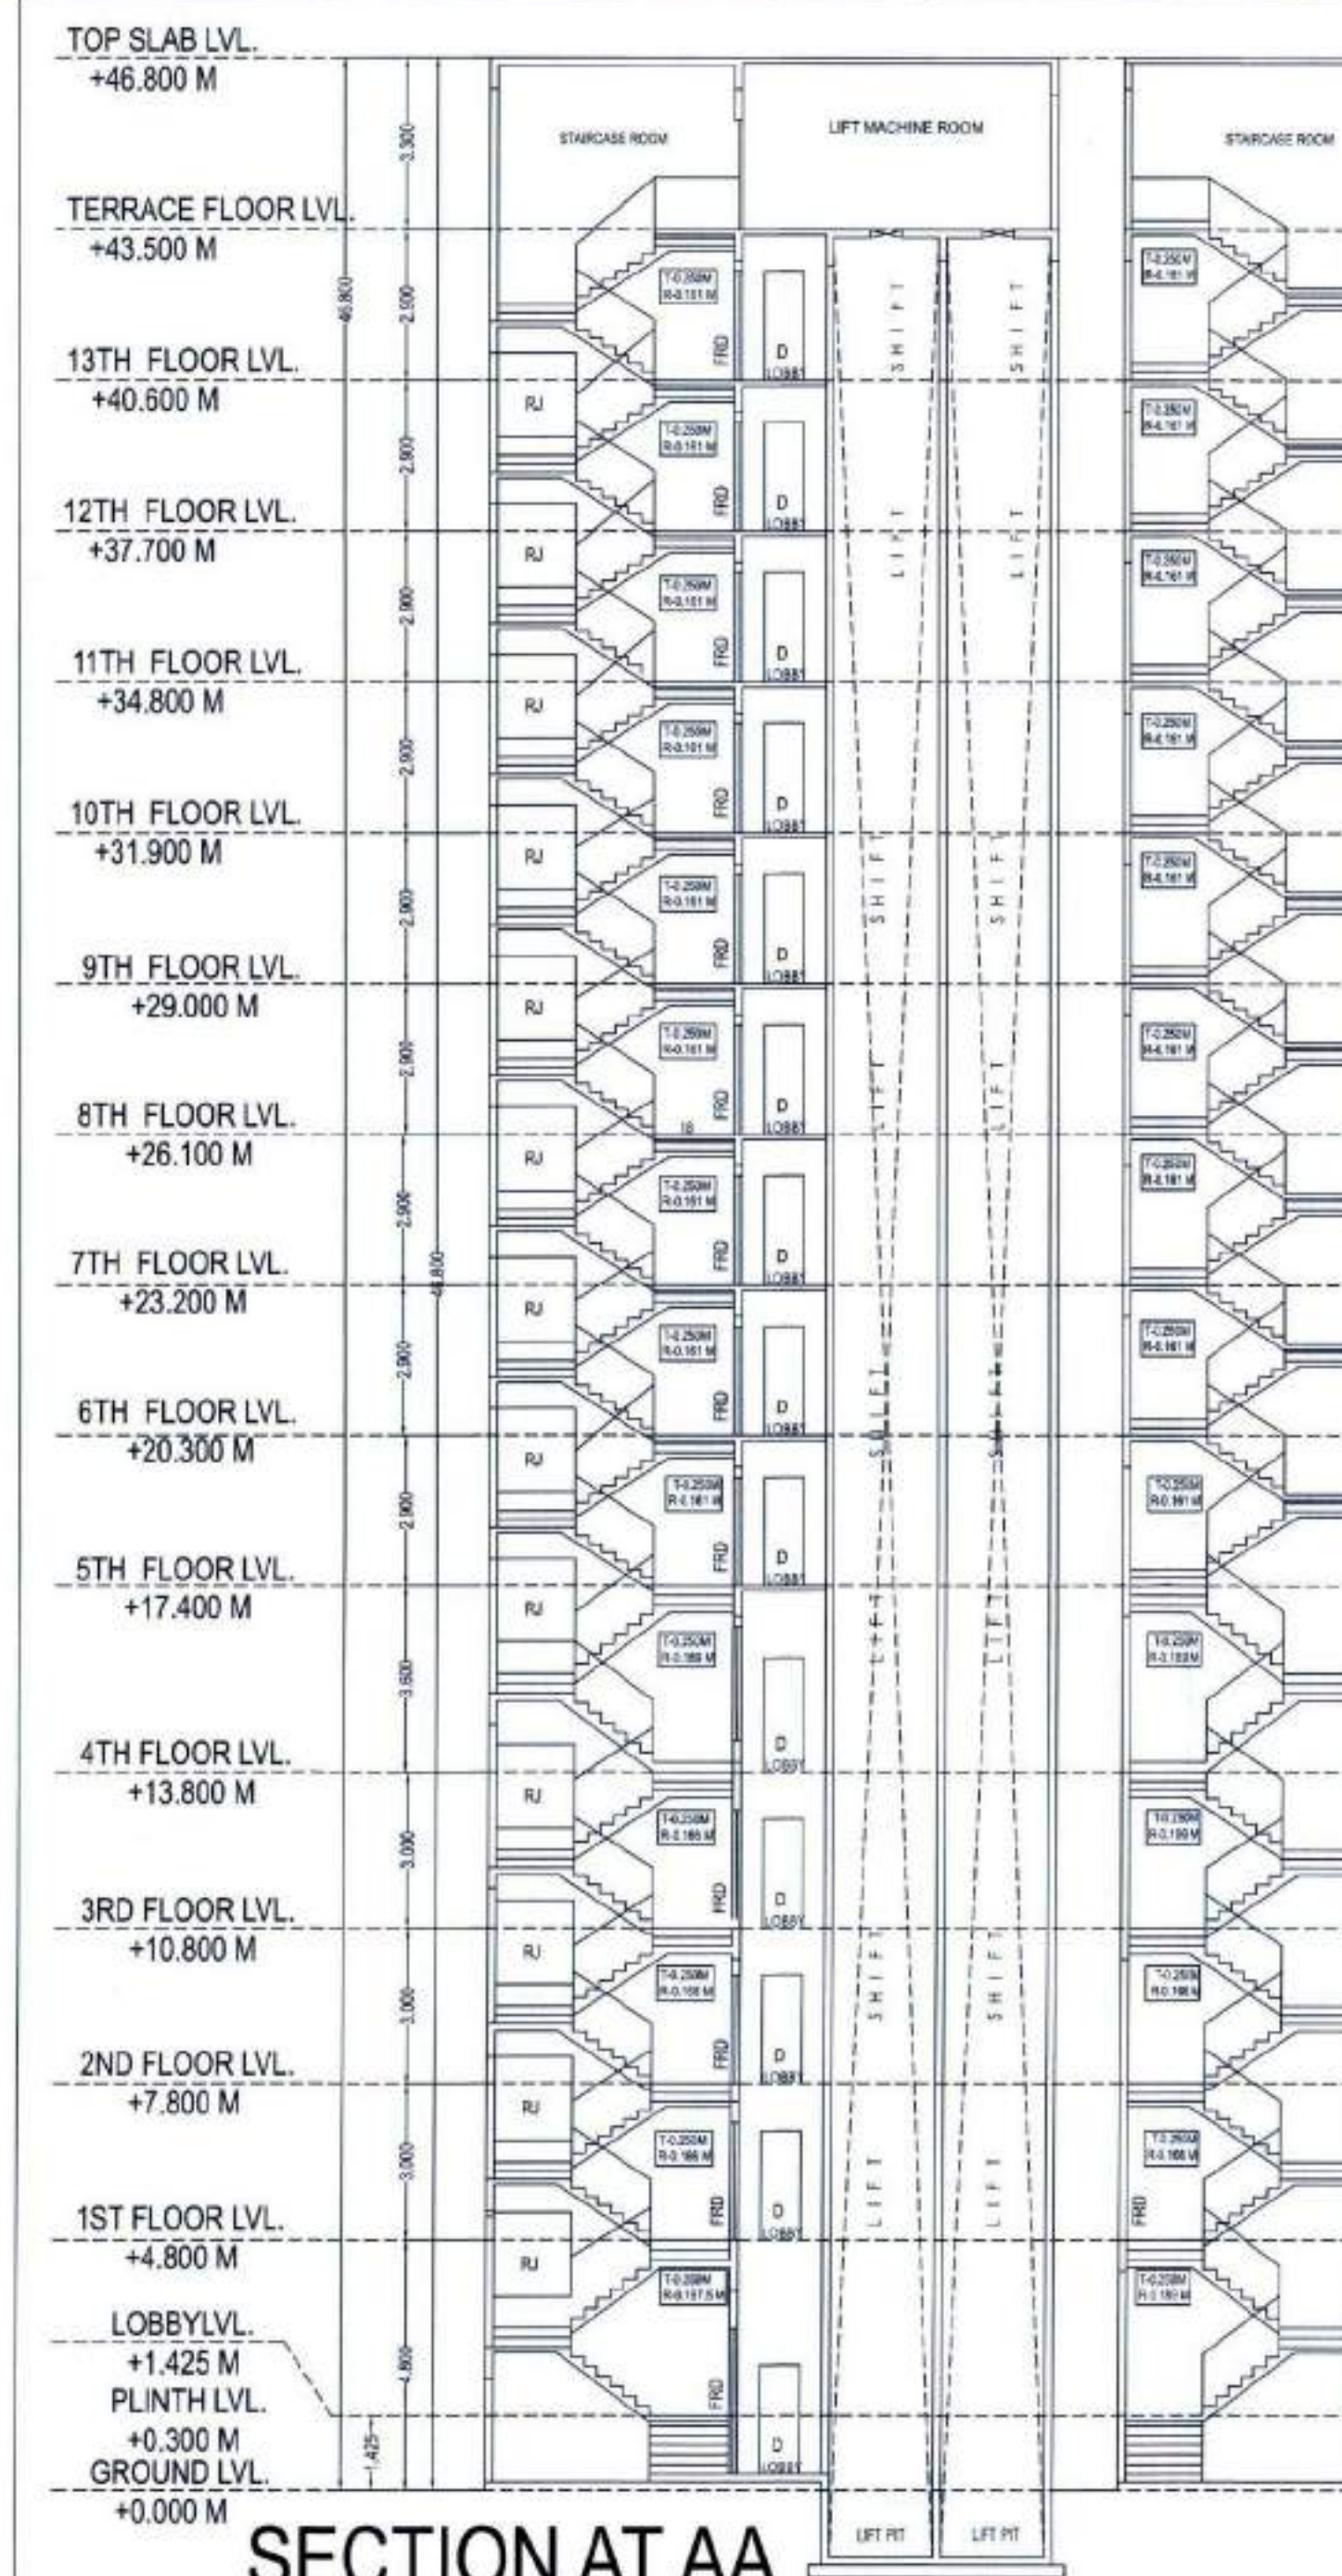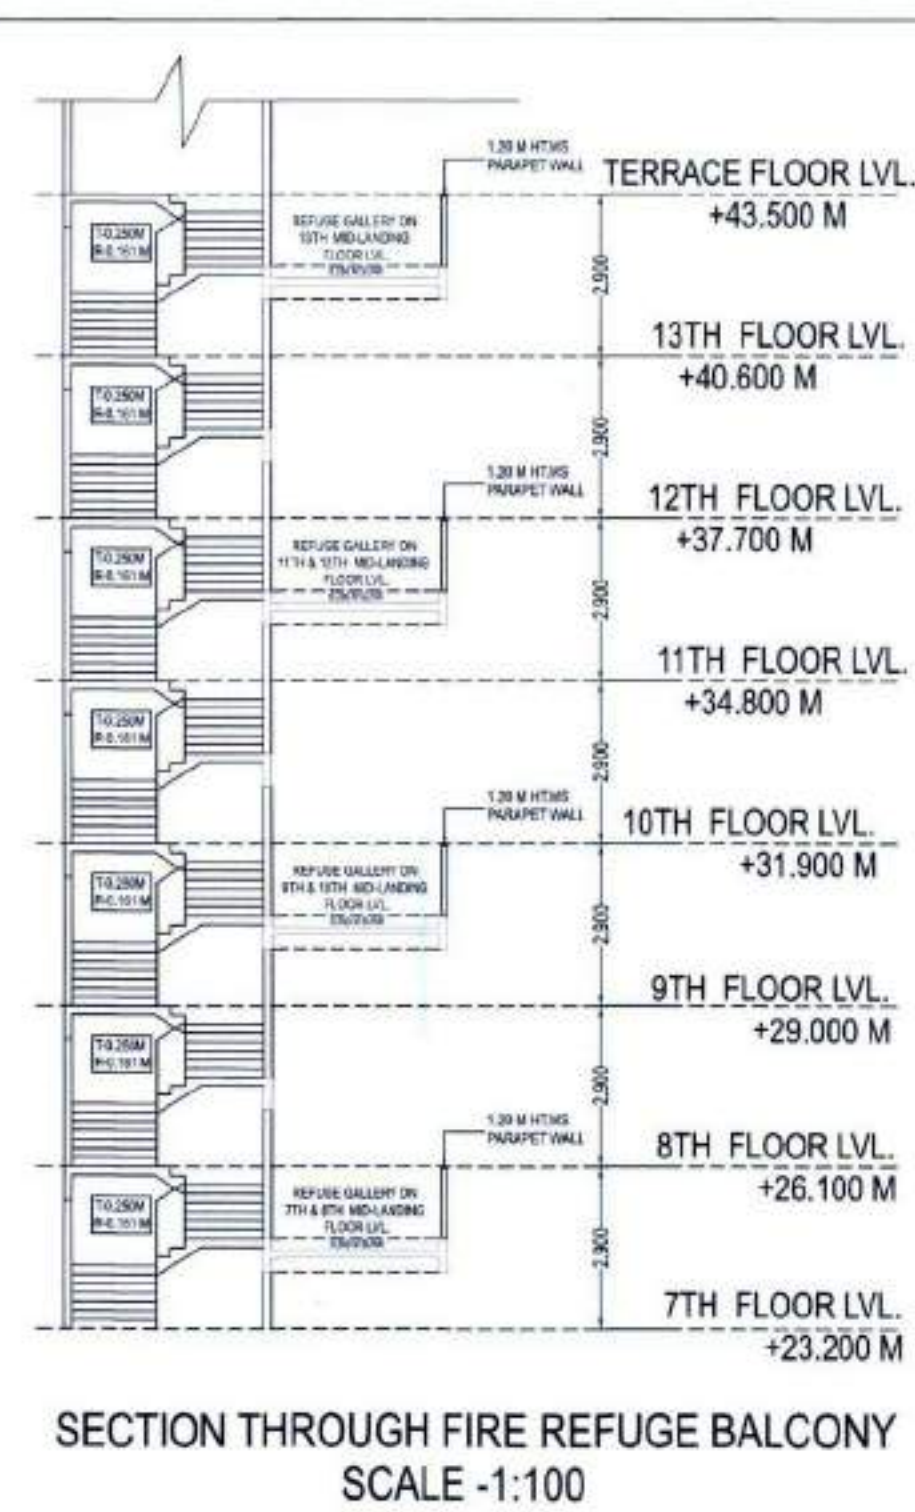

Stamps of Approval of Plans (SHEET NO. 05 / 06)

APPROVED SUBJECT TO THE CONDITION MENTIONED IN this office letter No. CCA/2003/30739/17/24/17/25/17/26/17/27/28/29/1678/167