


SEAL OF APPROVAL
APPROVED SUBJECT TO THE CONDITION
MENTIONED IN the office letter


No. 1319
Dated: 17 JAN 2017

St. Planner/Asso. Planner (BP)
C/O of Maharashtra Ltd.
Rajghat Bhavan, 4th Floor,
Plot No. 4, Sector-11,
CBD-Belapur, Navi Mumbai.


BUILDING: H (BUILDING)

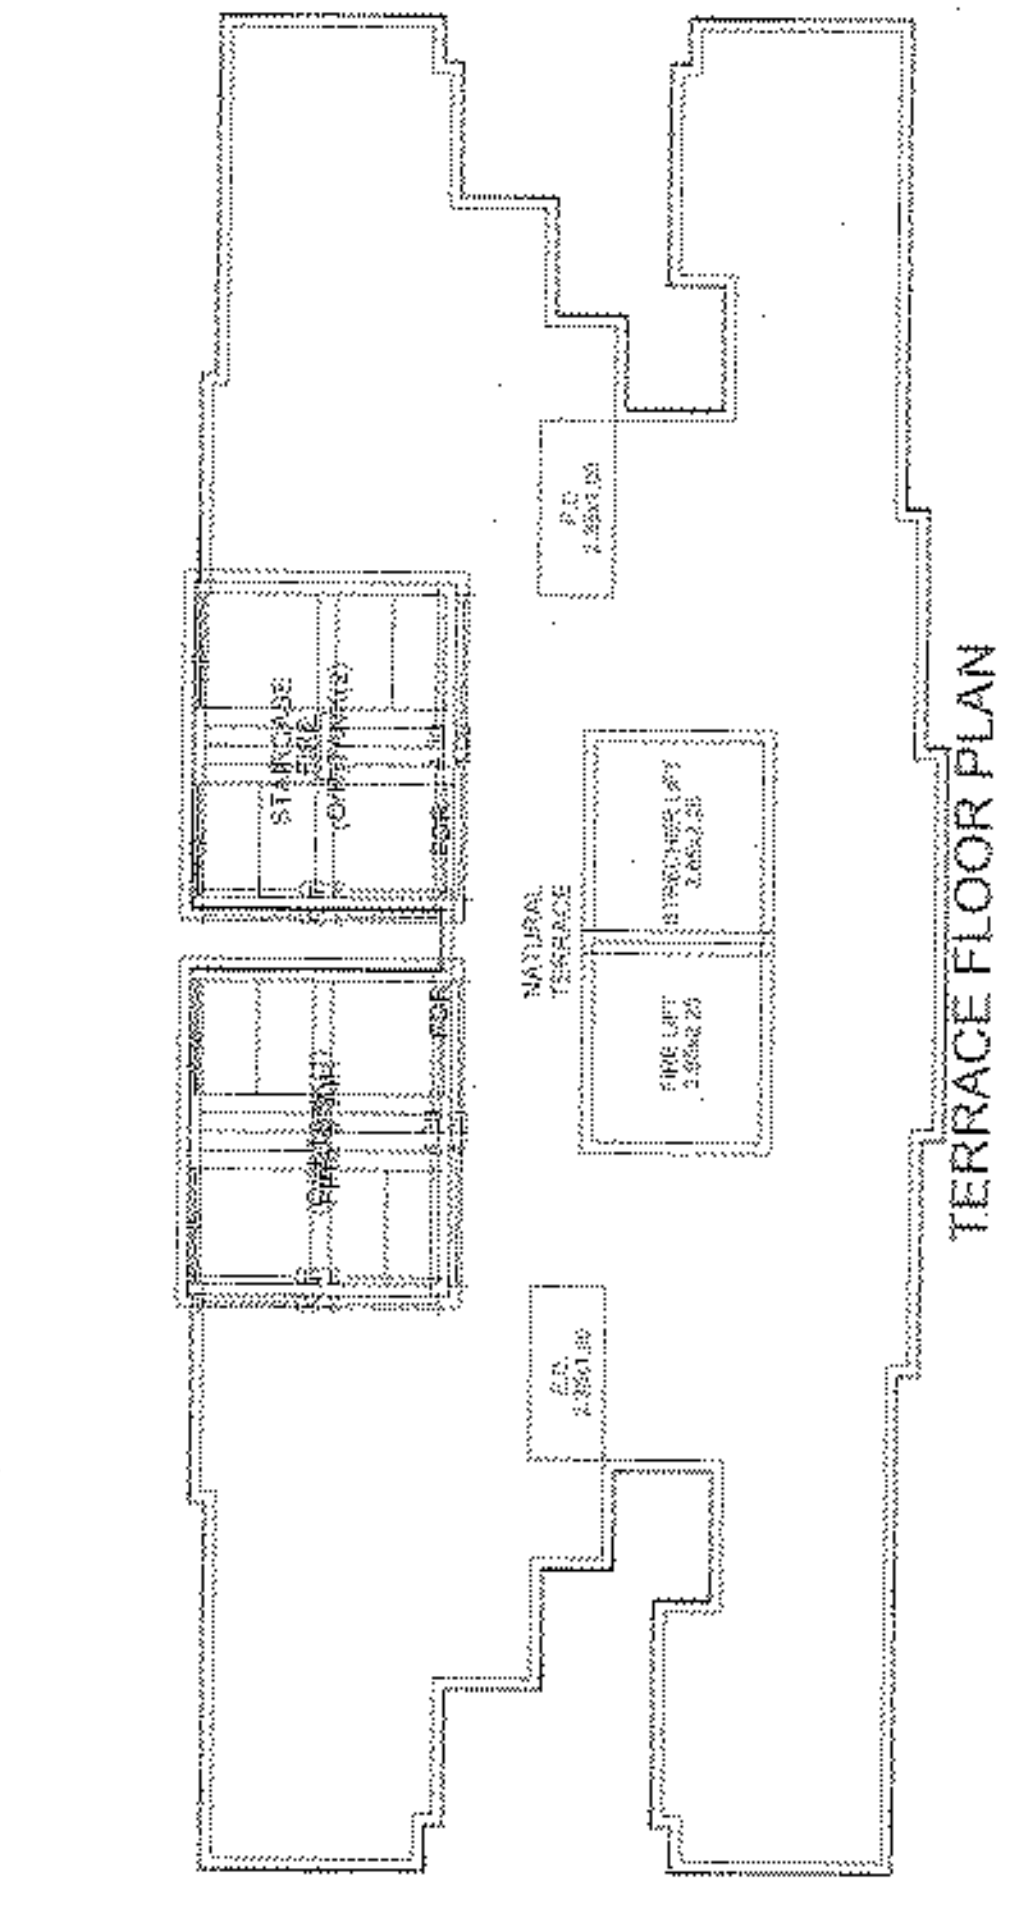


TERRACE FLOOR PLAN

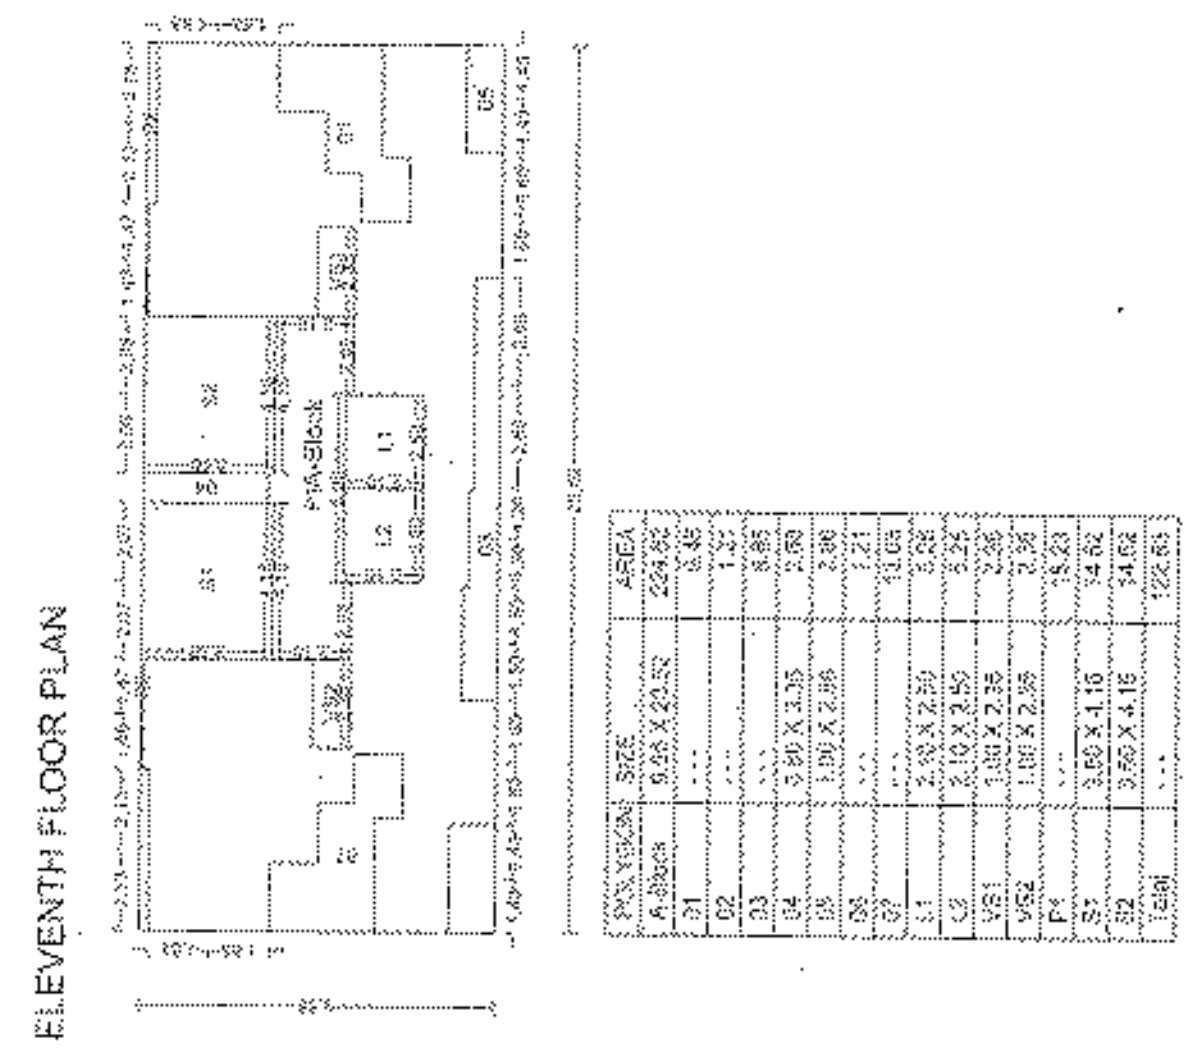

ELEVENTH FLOOR PLAN

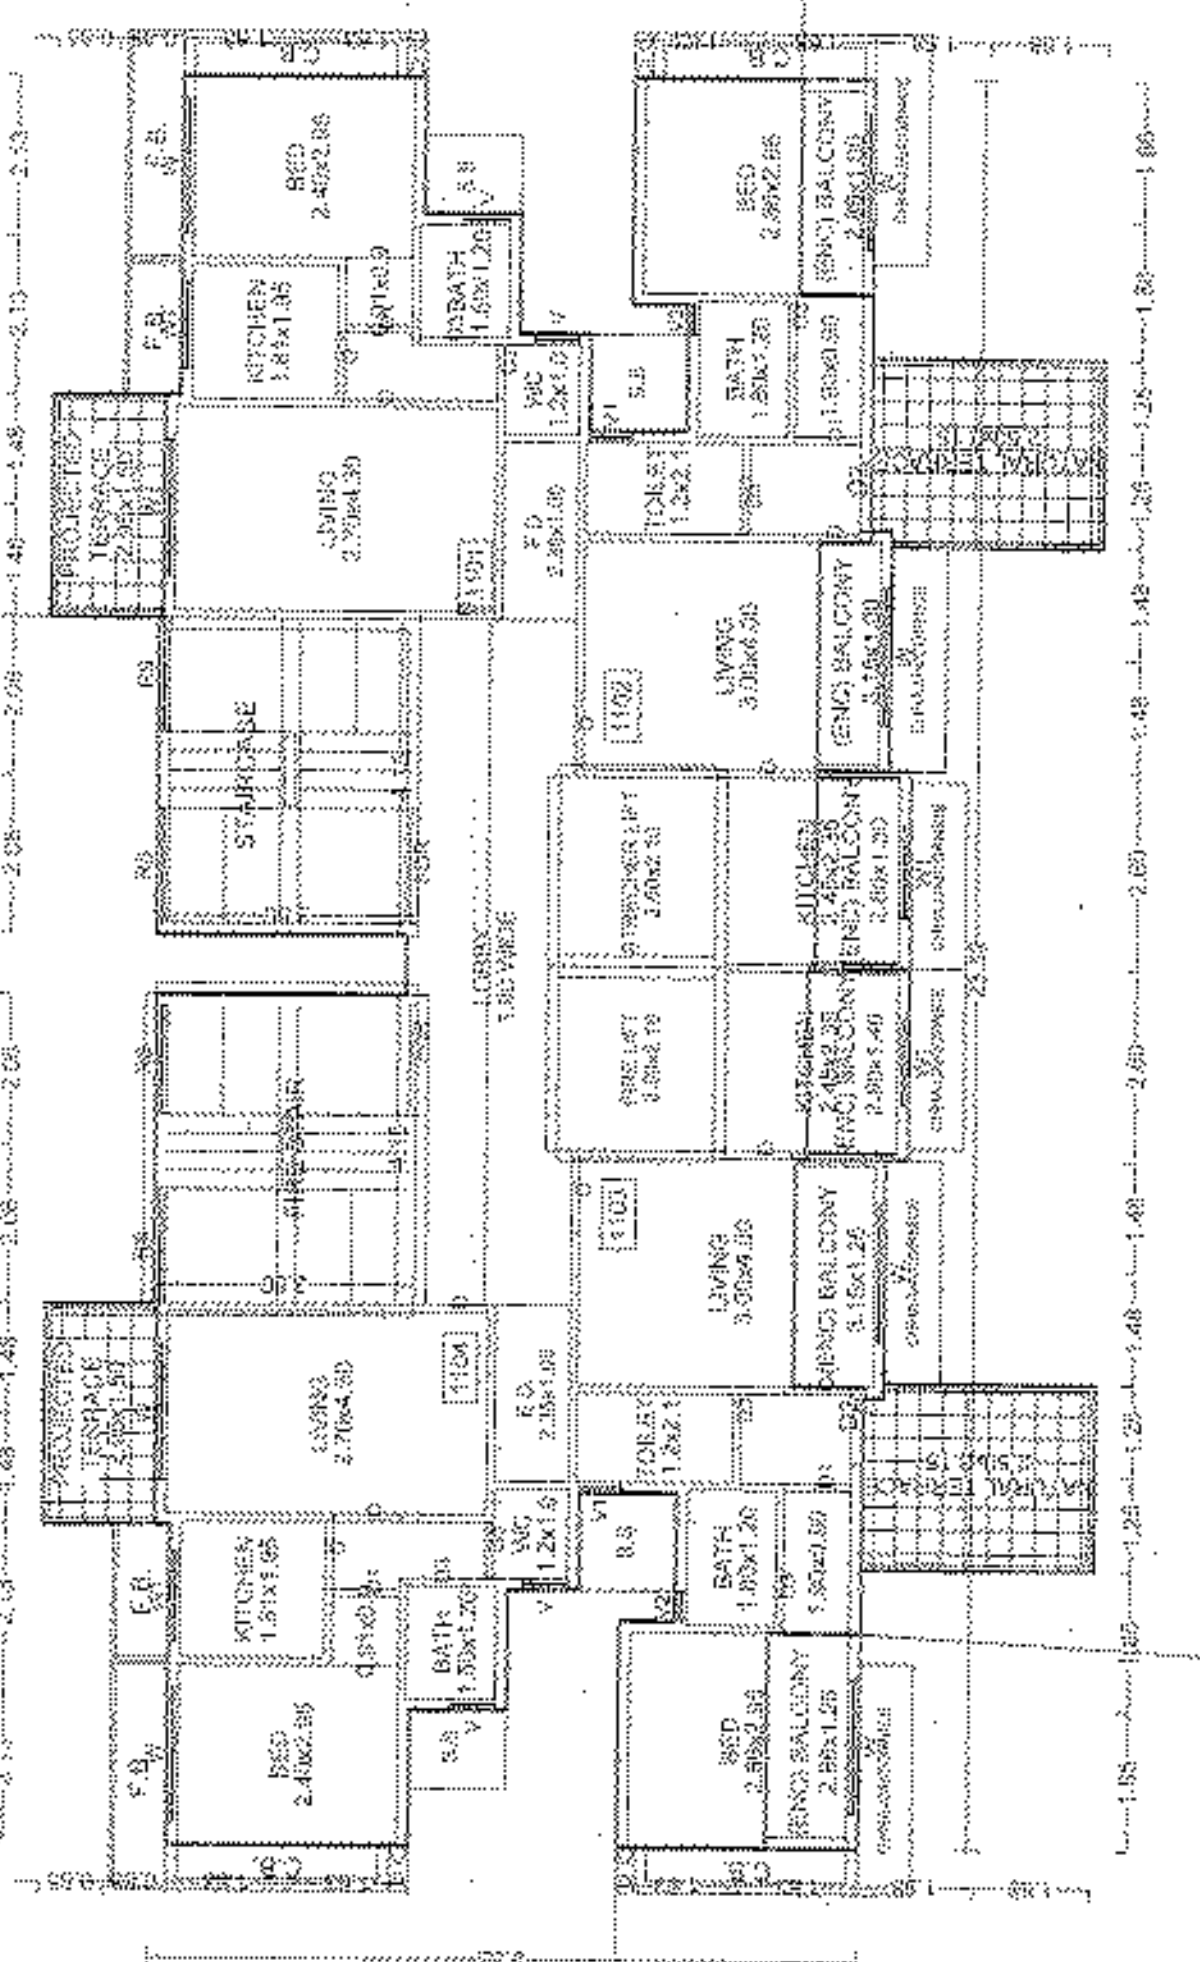

ELEVENTH FLOOR PLAN

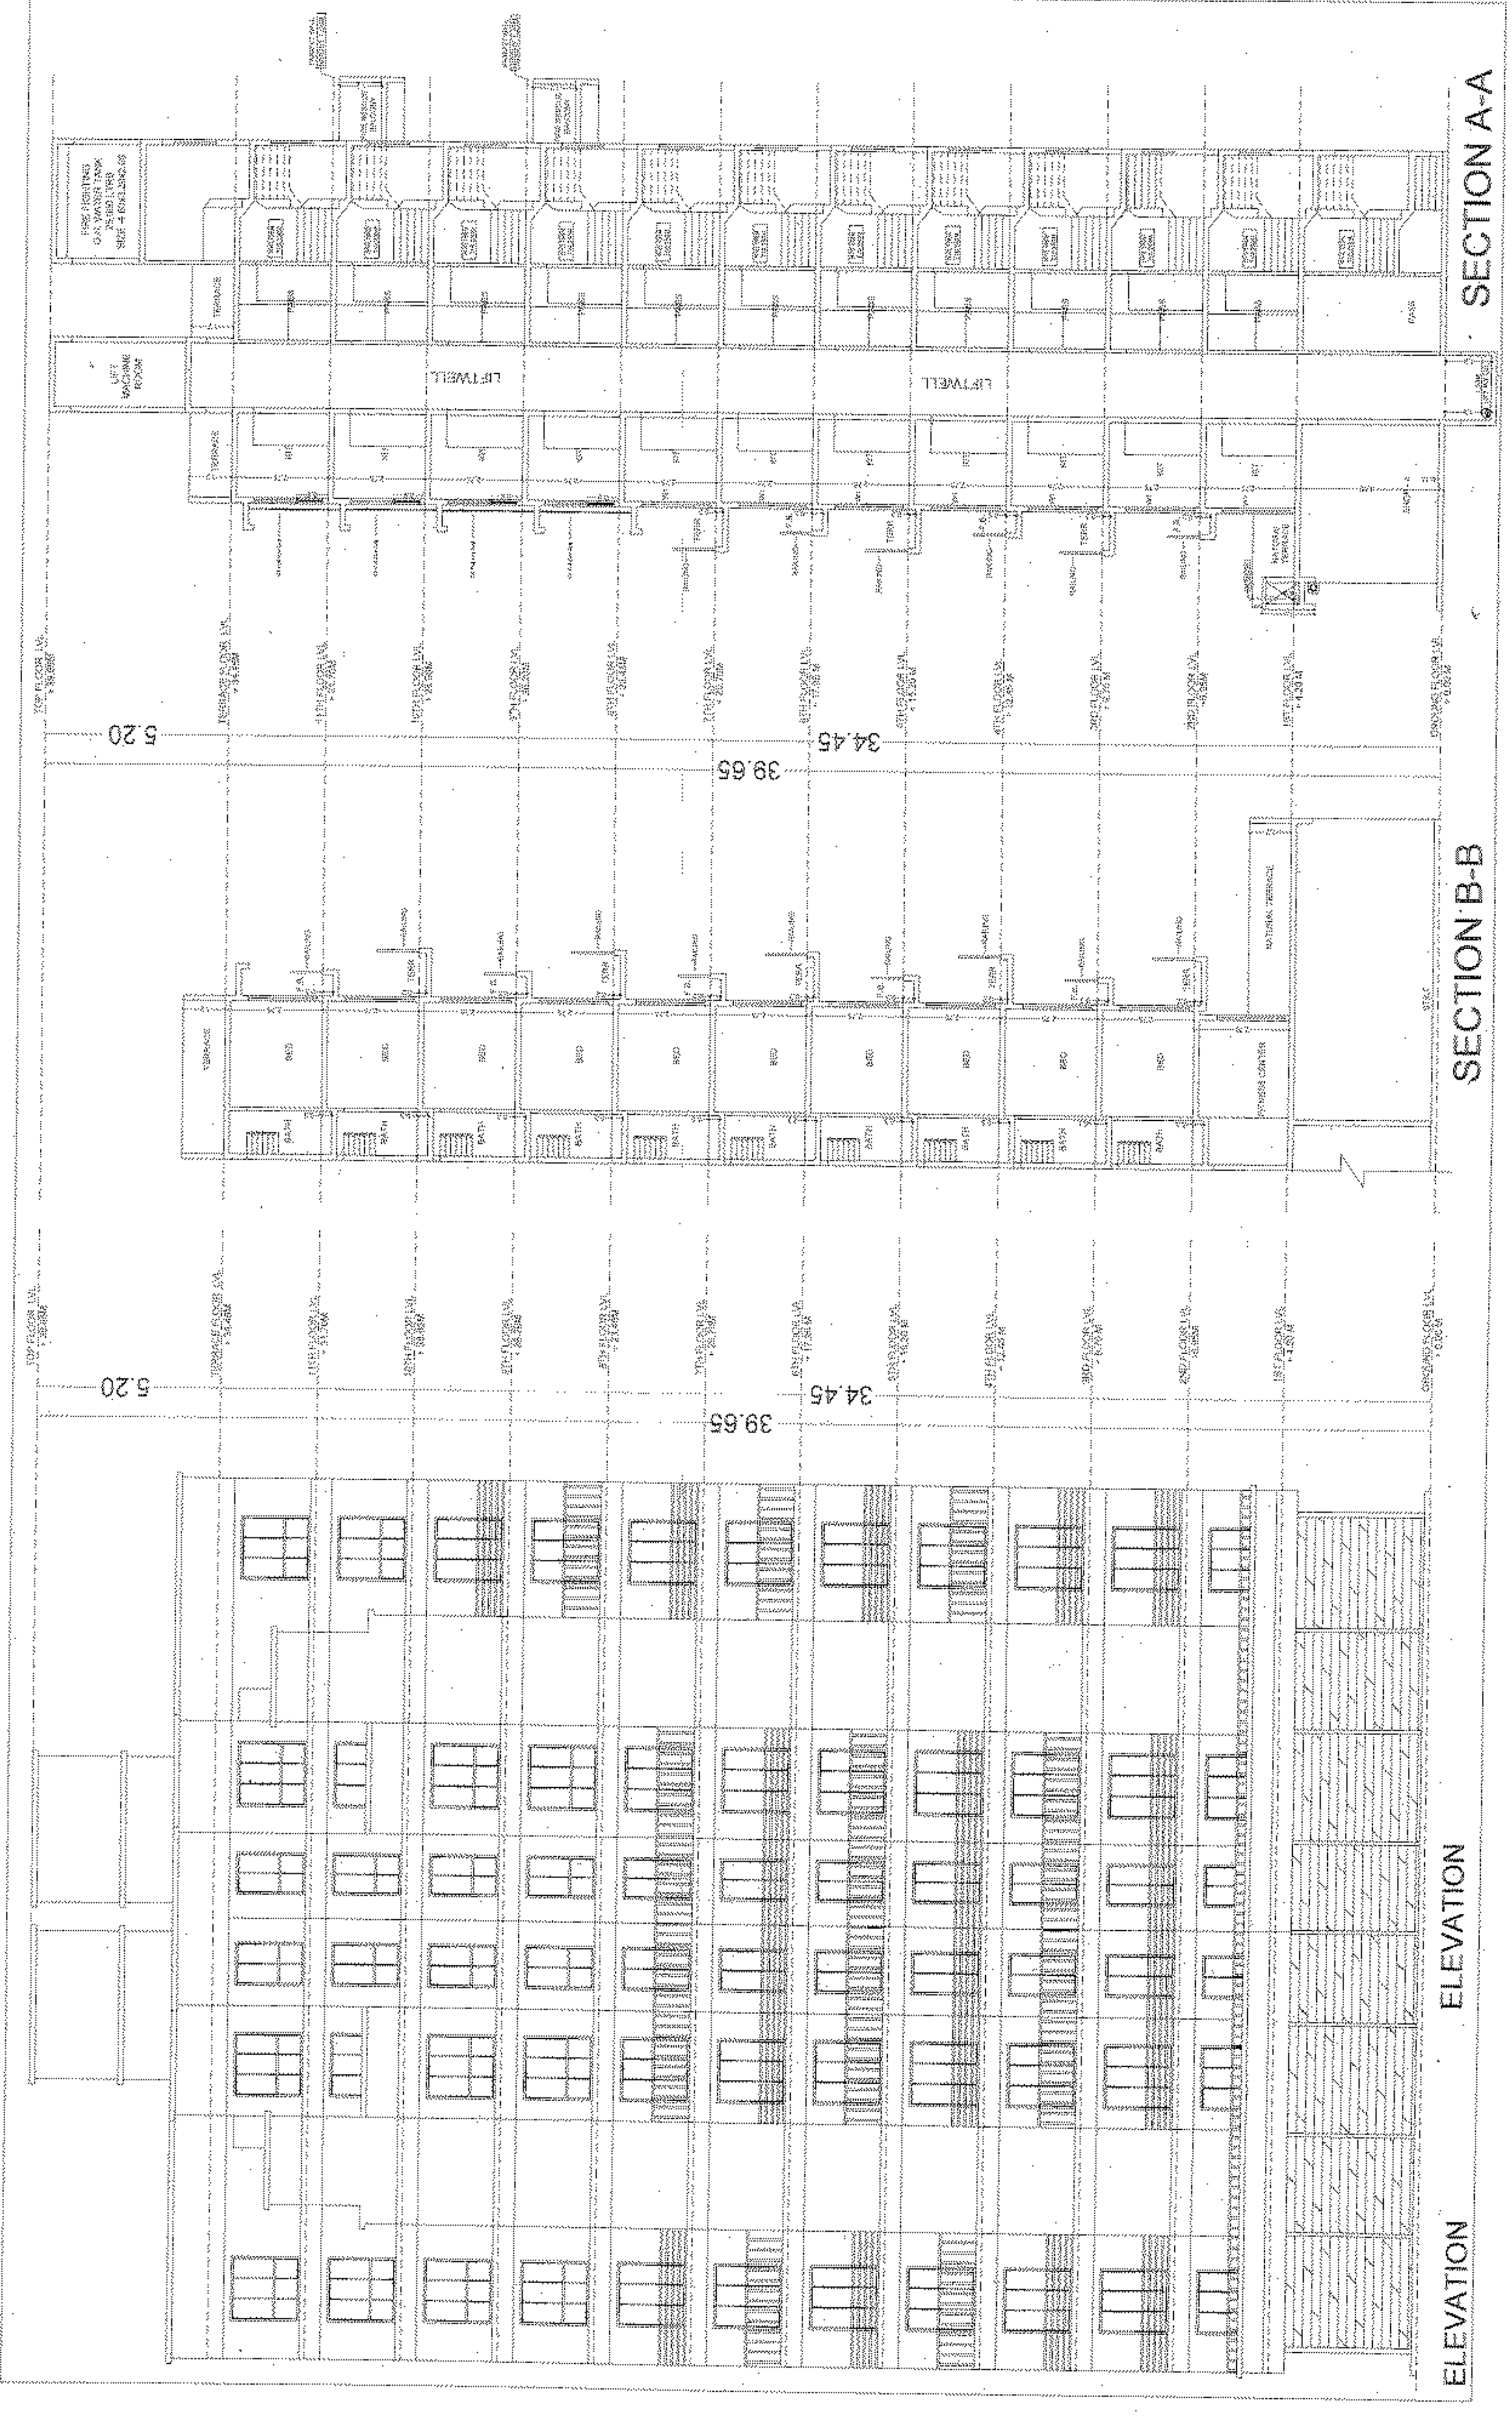

ELEVATION

SECTION B-B

SECTION A-A

OWNER'S NAME: RESIDENTIAL HOMES AND SERVICES INTERNATIONAL
PROJECT INFORMATION: PROJECT NO. 1319
PLOT NO. 42
ROOF: 100%
SECTOR NO. 11
PROJECT TYPE: RESIDENTIAL
CONSULTANT NAME: ATUL PATEL ARCHITECTS
SCALE: 1:100
DATE: 17 JAN 2017
SHEET NO. 1/1

This is a system generated drawing as per the soft copy submitted by the Architect. License Engineer


SEAL OF APPROVAL
APPROVED SUBJECT TO THE CONDITION
MENTIONED IN the office letter
13.9.17
17 JAN 2017

No. 14-2016
Dated: 14-1-2017

Supriya/Asst. Commr.
CIDCO of Maharashtra Ltd.
Rajghat Bhavan, 4th Floor,
Plot No. 4, Sector-11,
CBD-Belapur, Navi Mumbai.


BUILDING: H (BUILDING)

TENTH FLOOR PLAN

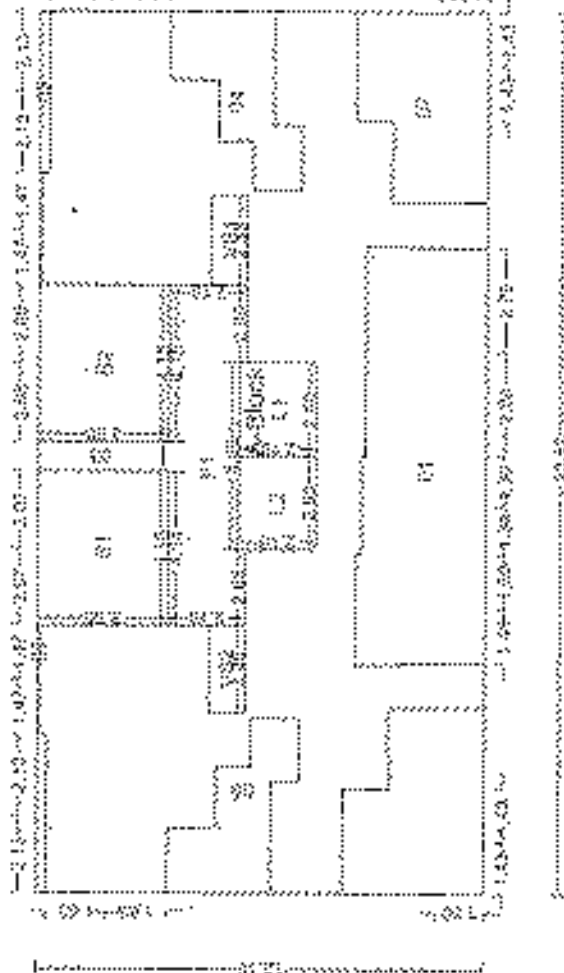


Sl. No.	Room No.	Area (sq. ft.)	Area (sq. m.)
1	1001	100.00	9.29
2	1002	100.00	9.29
3	1003	100.00	9.29
4	1004	100.00	9.29
5	1005	100.00	9.29
6	1006	100.00	9.29
7	1007	100.00	9.29
8	1008	100.00	9.29
9	1009	100.00	9.29
10	1010	100.00	9.29
11	1011	100.00	9.29
12	1012	100.00	9.29
13	1013	100.00	9.29
14	1014	100.00	9.29
15	1015	100.00	9.29
16	1016	100.00	9.29
17	1017	100.00	9.29
18	1018	100.00	9.29
19	1019	100.00	9.29
20	1020	100.00	9.29

NINTH FLOOR PLAN

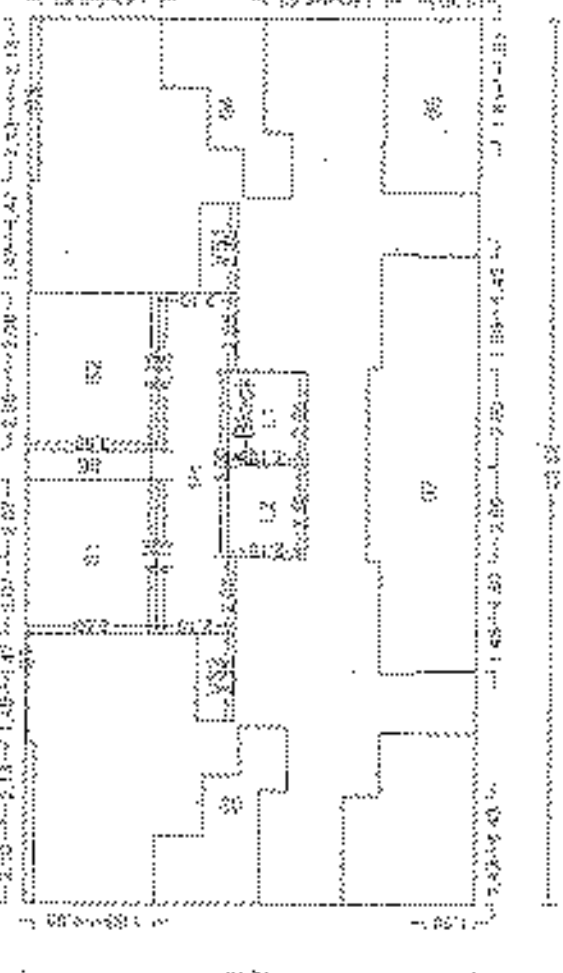


Sl. No.	Room No.	Area (sq. ft.)	Area (sq. m.)
1	901	100.00	9.29
2	902	100.00	9.29
3	903	100.00	9.29
4	904	100.00	9.29
5	905	100.00	9.29
6	906	100.00	9.29
7	907	100.00	9.29
8	908	100.00	9.29
9	909	100.00	9.29
10	910	100.00	9.29
11	911	100.00	9.29
12	912	100.00	9.29
13	913	100.00	9.29
14	914	100.00	9.29
15	915	100.00	9.29
16	916	100.00	9.29
17	917	100.00	9.29
18	918	100.00	9.29
19	919	100.00	9.29
20	920	100.00	9.29

TYPICAL - 4, 5 FLOOR PLAN

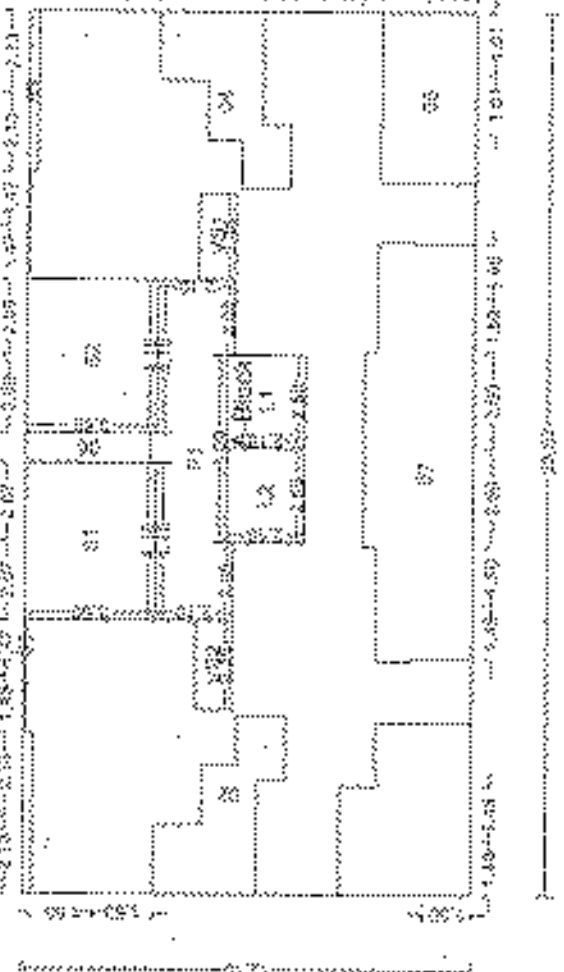

Sl. No.	Room No.	Area (sq. ft.)	Area (sq. m.)
1	401	100.00	9.29
2	402	100.00	9.29
3	403	100.00	9.29
4	404	100.00	9.29
5	405	100.00	9.29
6	406	100.00	9.29
7	407	100.00	9.29
8	408	100.00	9.29
9	409	100.00	9.29
10	410	100.00	9.29
11	411	100.00	9.29
12	412	100.00	9.29
13	413	100.00	9.29
14	414	100.00	9.29
15	415	100.00	9.29
16	416	100.00	9.29
17	417	100.00	9.29
18	418	100.00	9.29
19	419	100.00	9.29
20	420	100.00	9.29

EIGHTH FLOOR PLAN

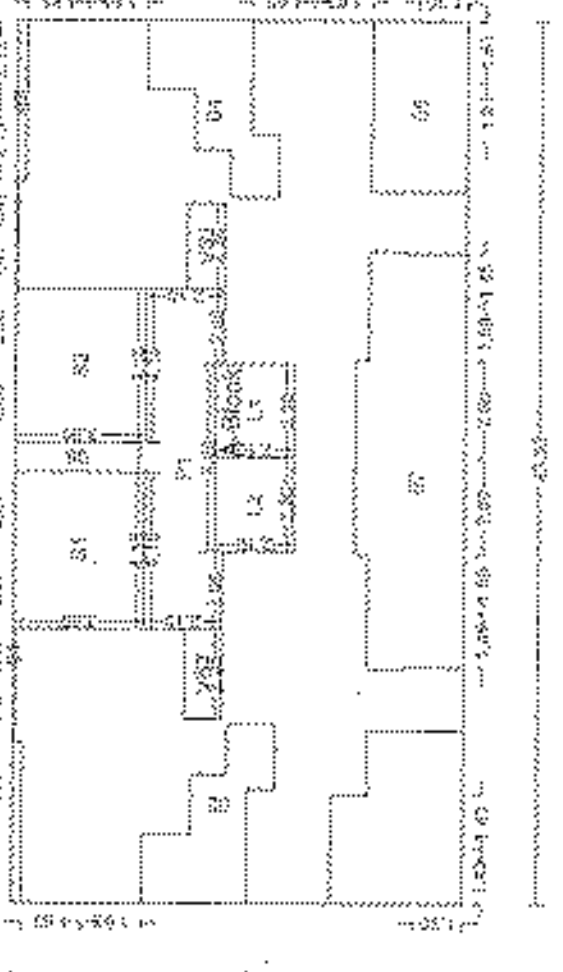


Sl. No.	Room No.	Area (sq. ft.)	Area (sq. m.)
1	801	100.00	9.29
2	802	100.00	9.29
3	803	100.00	9.29
4	804	100.00	9.29
5	805	100.00	9.29
6	806	100.00	9.29
7	807	100.00	9.29
8	808	100.00	9.29
9	809	100.00	9.29
10	810	100.00	9.29
11	811	100.00	9.29
12	812	100.00	9.29
13	813	100.00	9.29
14	814	100.00	9.29
15	815	100.00	9.29
16	816	100.00	9.29
17	817	100.00	9.29
18	818	100.00	9.29
19	819	100.00	9.29
20	820	100.00	9.29


FLOOR WISE CARPET AREA (Bldg. H)

Floor	Room No.	Area (sq. ft.)	Area (sq. m.)
8th	801	100.00	9.29
8th	802	100.00	9.29
8th	803	100.00	9.29
8th	804	100.00	9.29
8th	805	100.00	9.29
8th	806	100.00	9.29
8th	807	100.00	9.29
8th	808	100.00	9.29
8th	809	100.00	9.29
8th	810	100.00	9.29
8th	811	100.00	9.29
8th	812	100.00	9.29
8th	813	100.00	9.29
8th	814	100.00	9.29
8th	815	100.00	9.29
8th	816	100.00	9.29
8th	817	100.00	9.29
8th	818	100.00	9.29
8th	819	100.00	9.29
8th	820	100.00	9.29
9th	901	100.00	9.29
9th	902	100.00	9.29
10th	1001	100.00	9.29
10th	1002	100.00	9.29
NINTH FLOOR PLAN

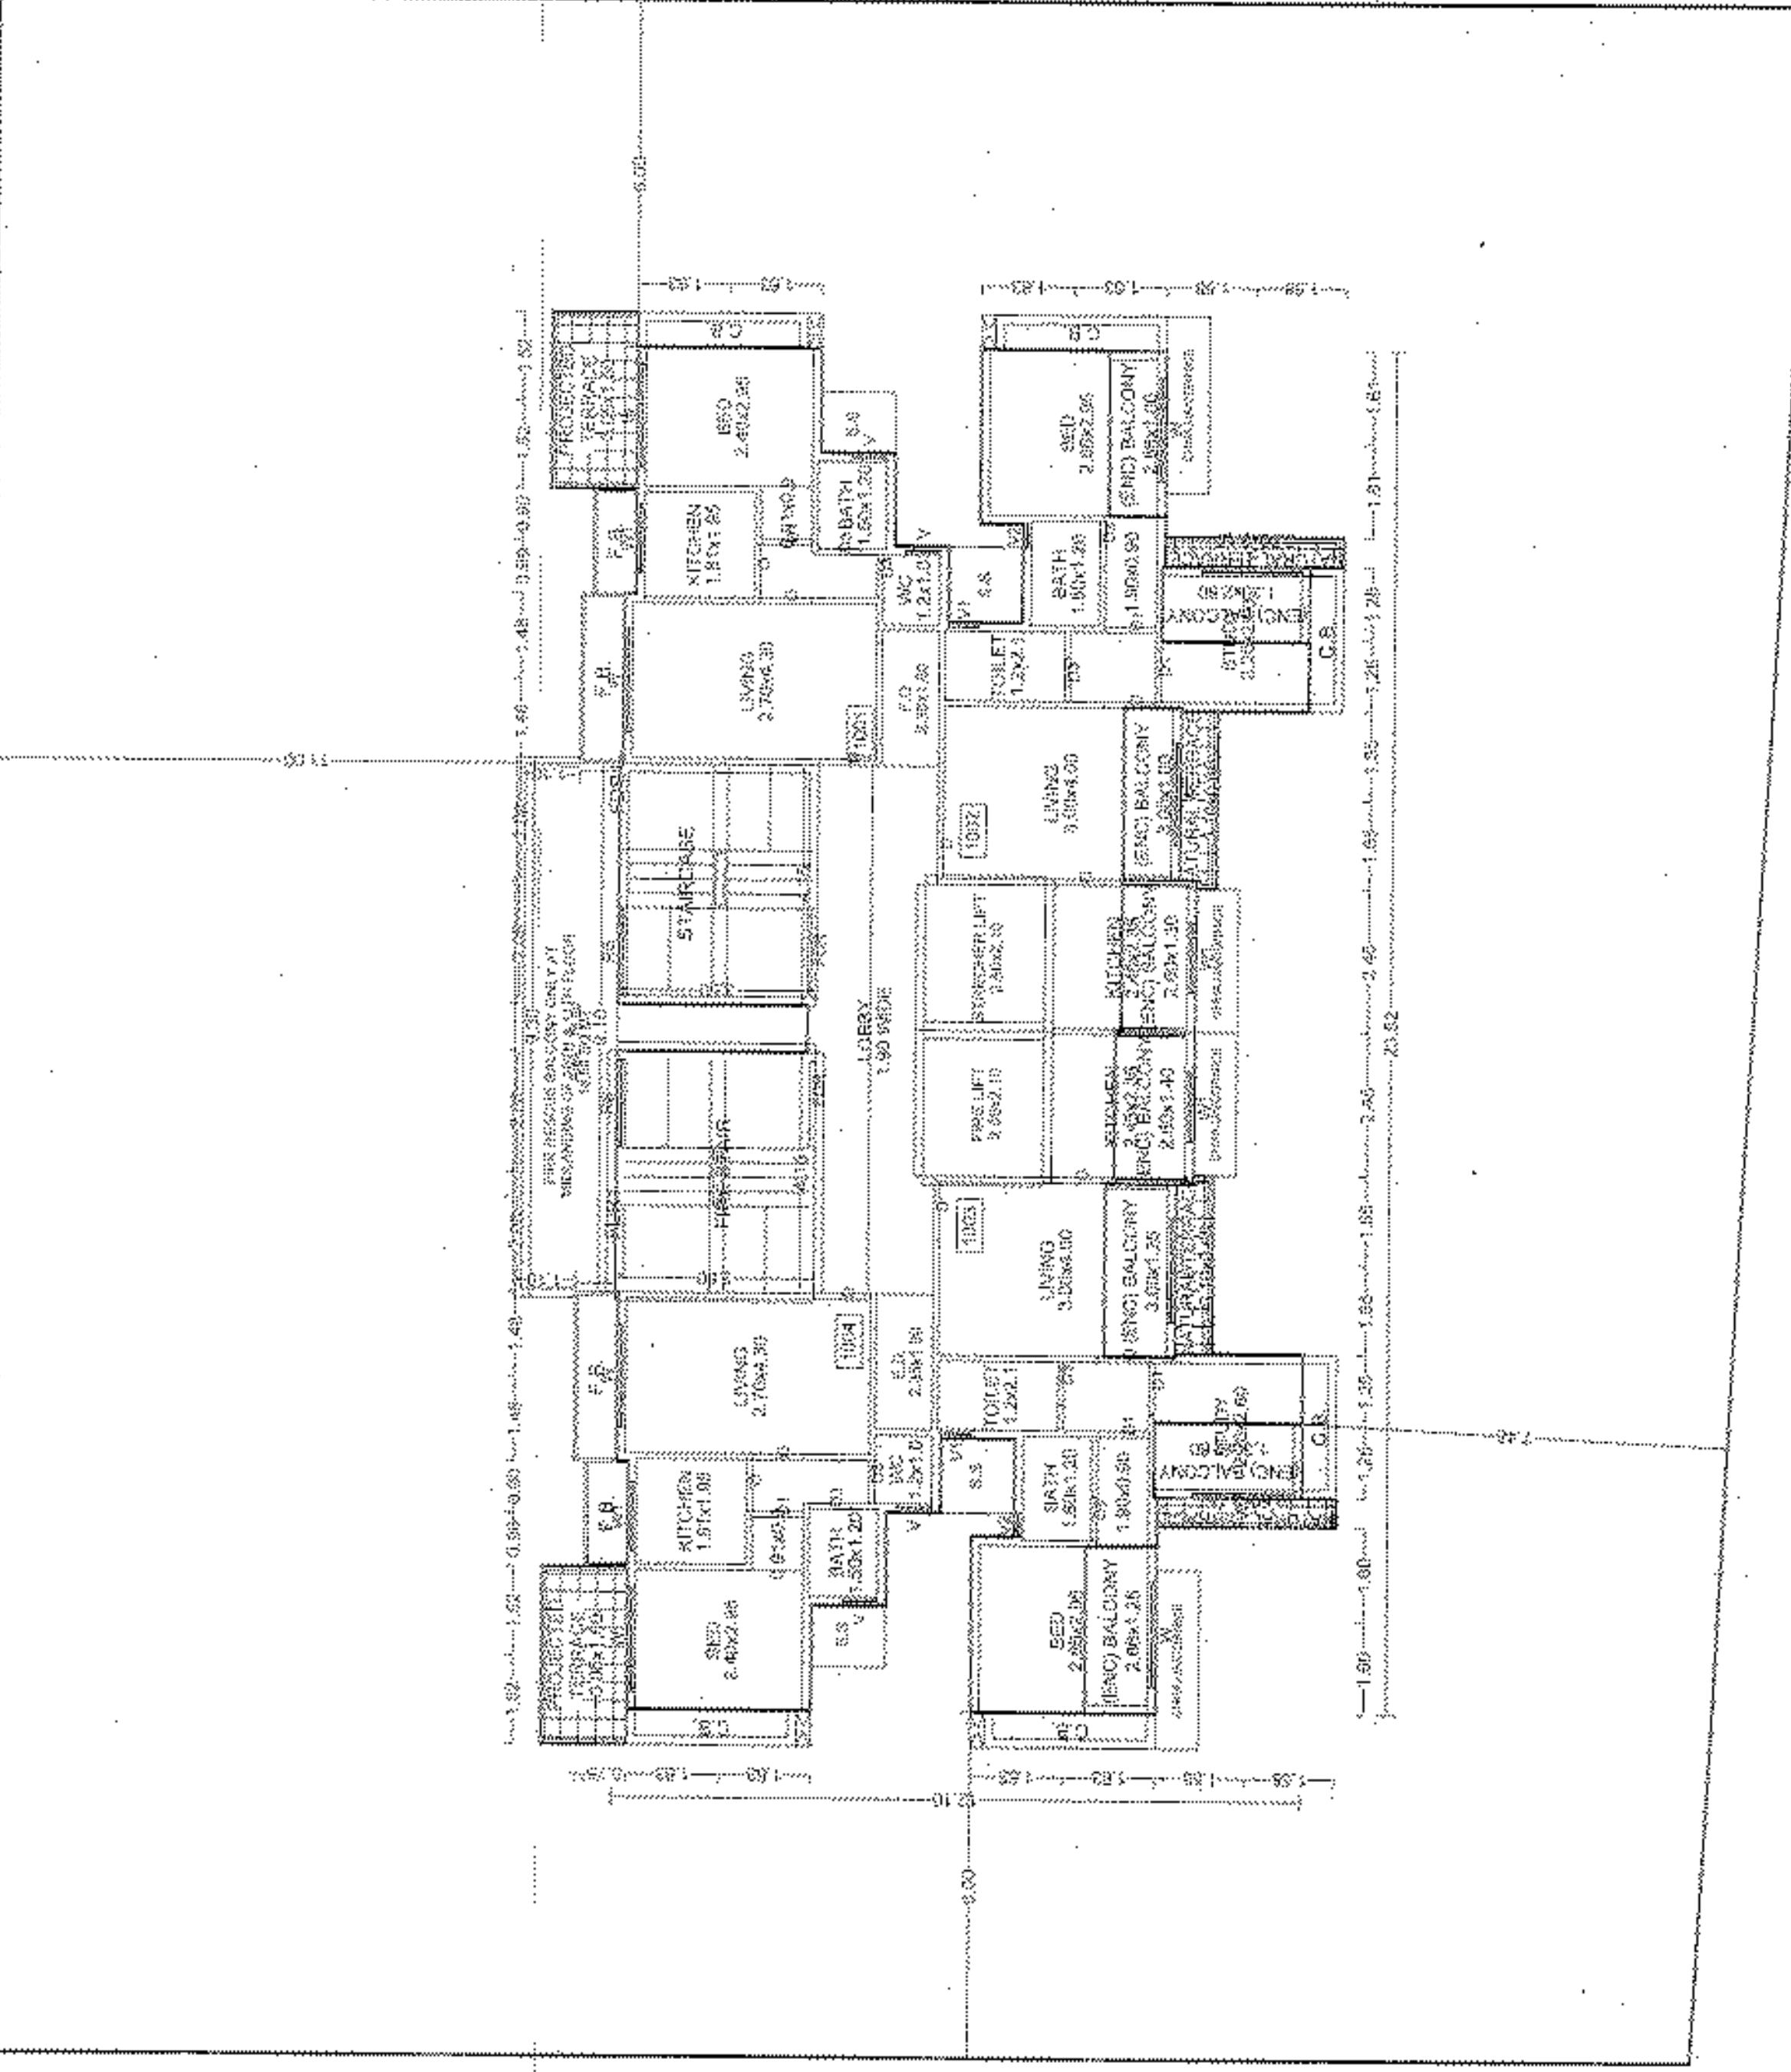

TENTH FLOOR PLAN

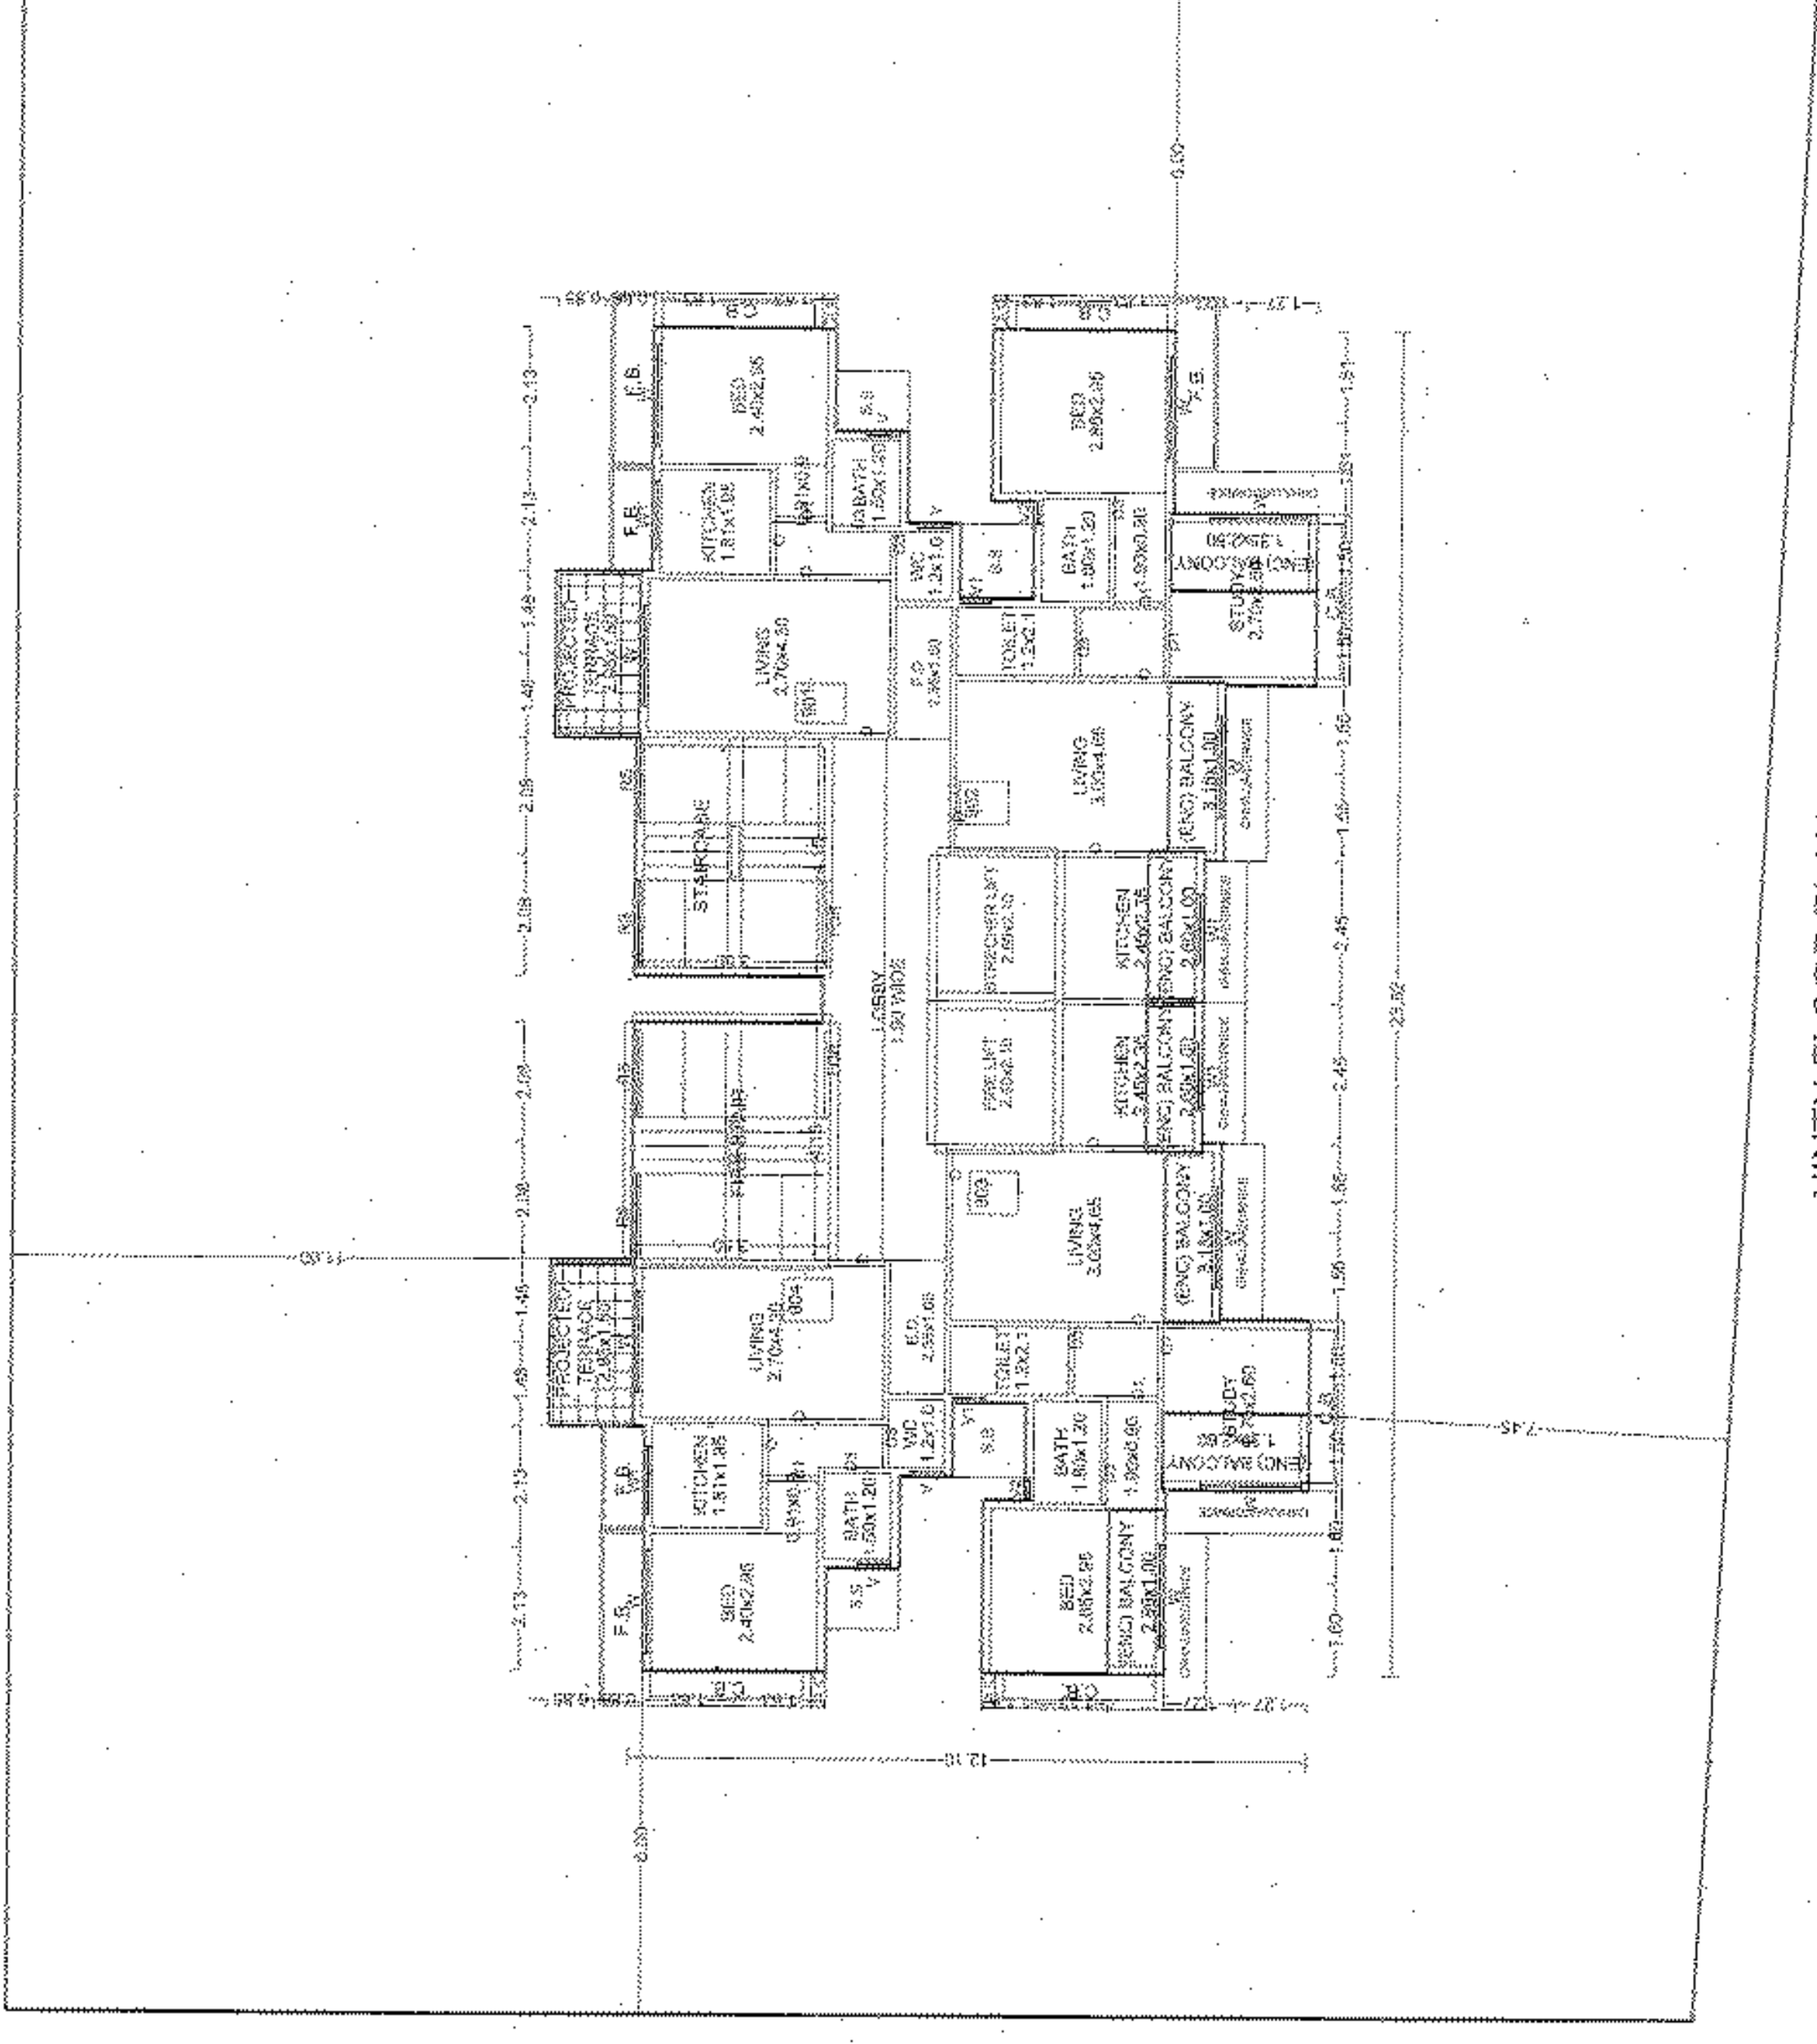

TYPICAL - 4, 5 FLOOR PLAN

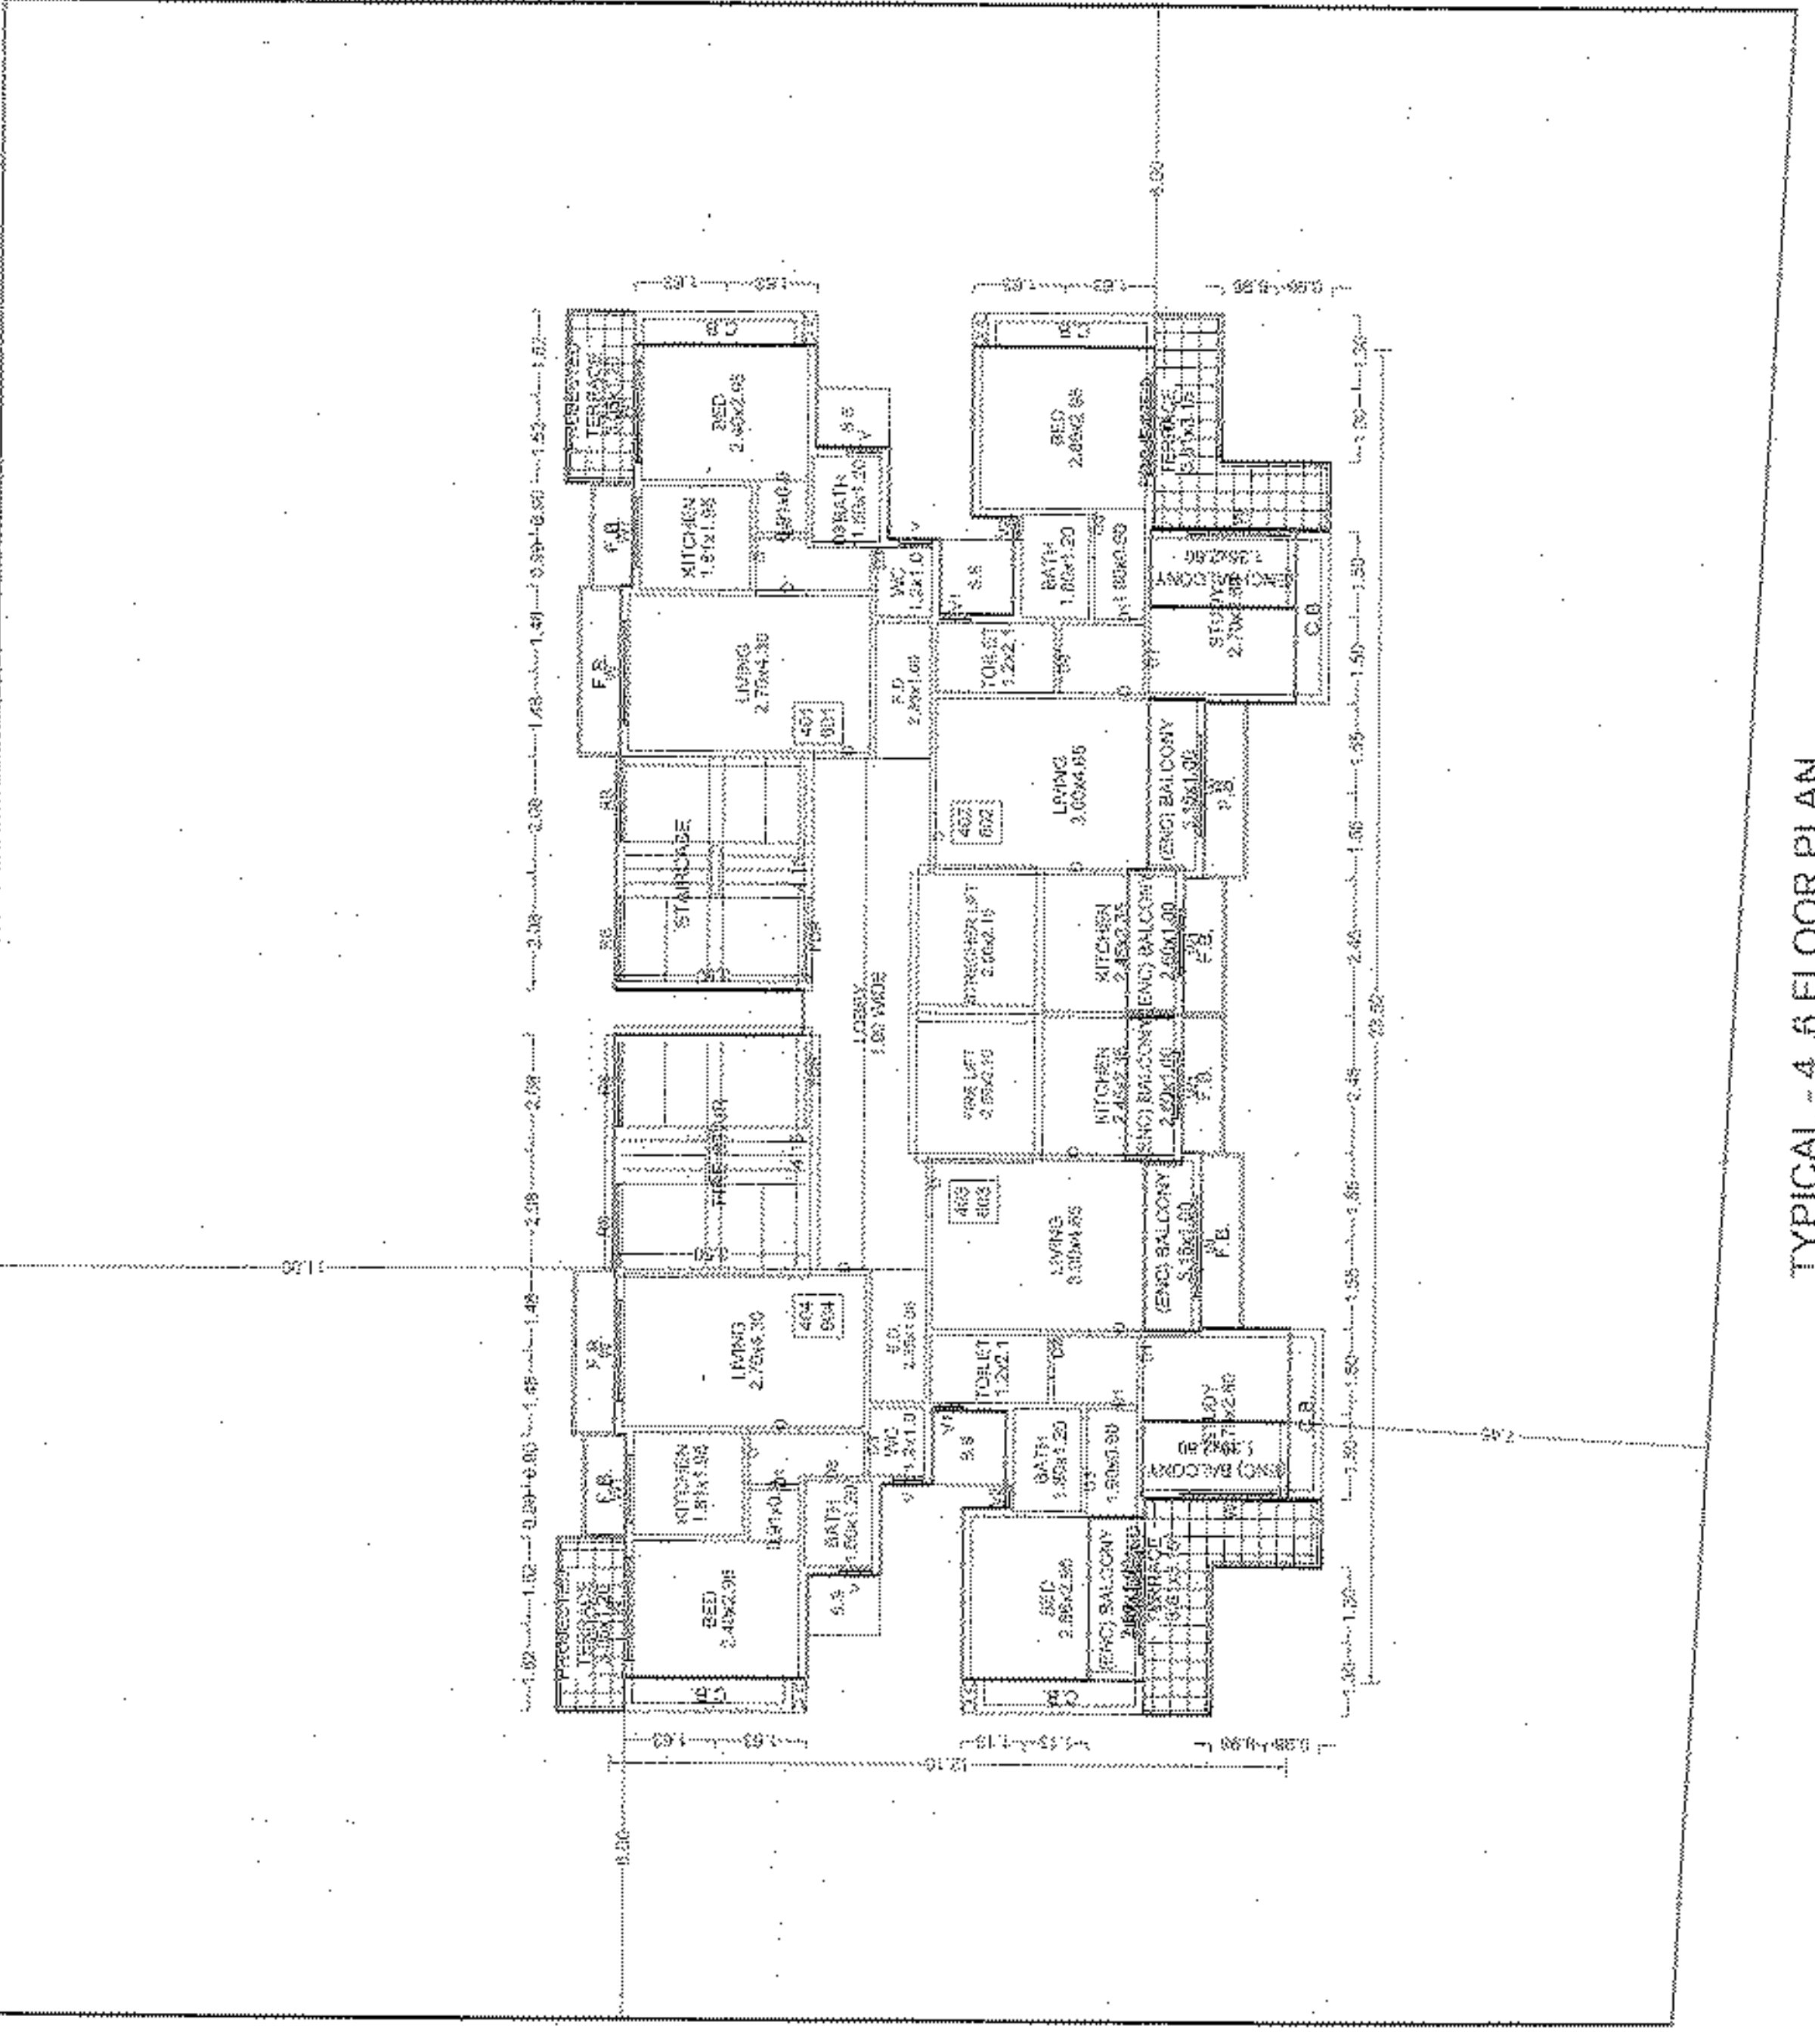

EIGHTH FLOOR PLAN

