




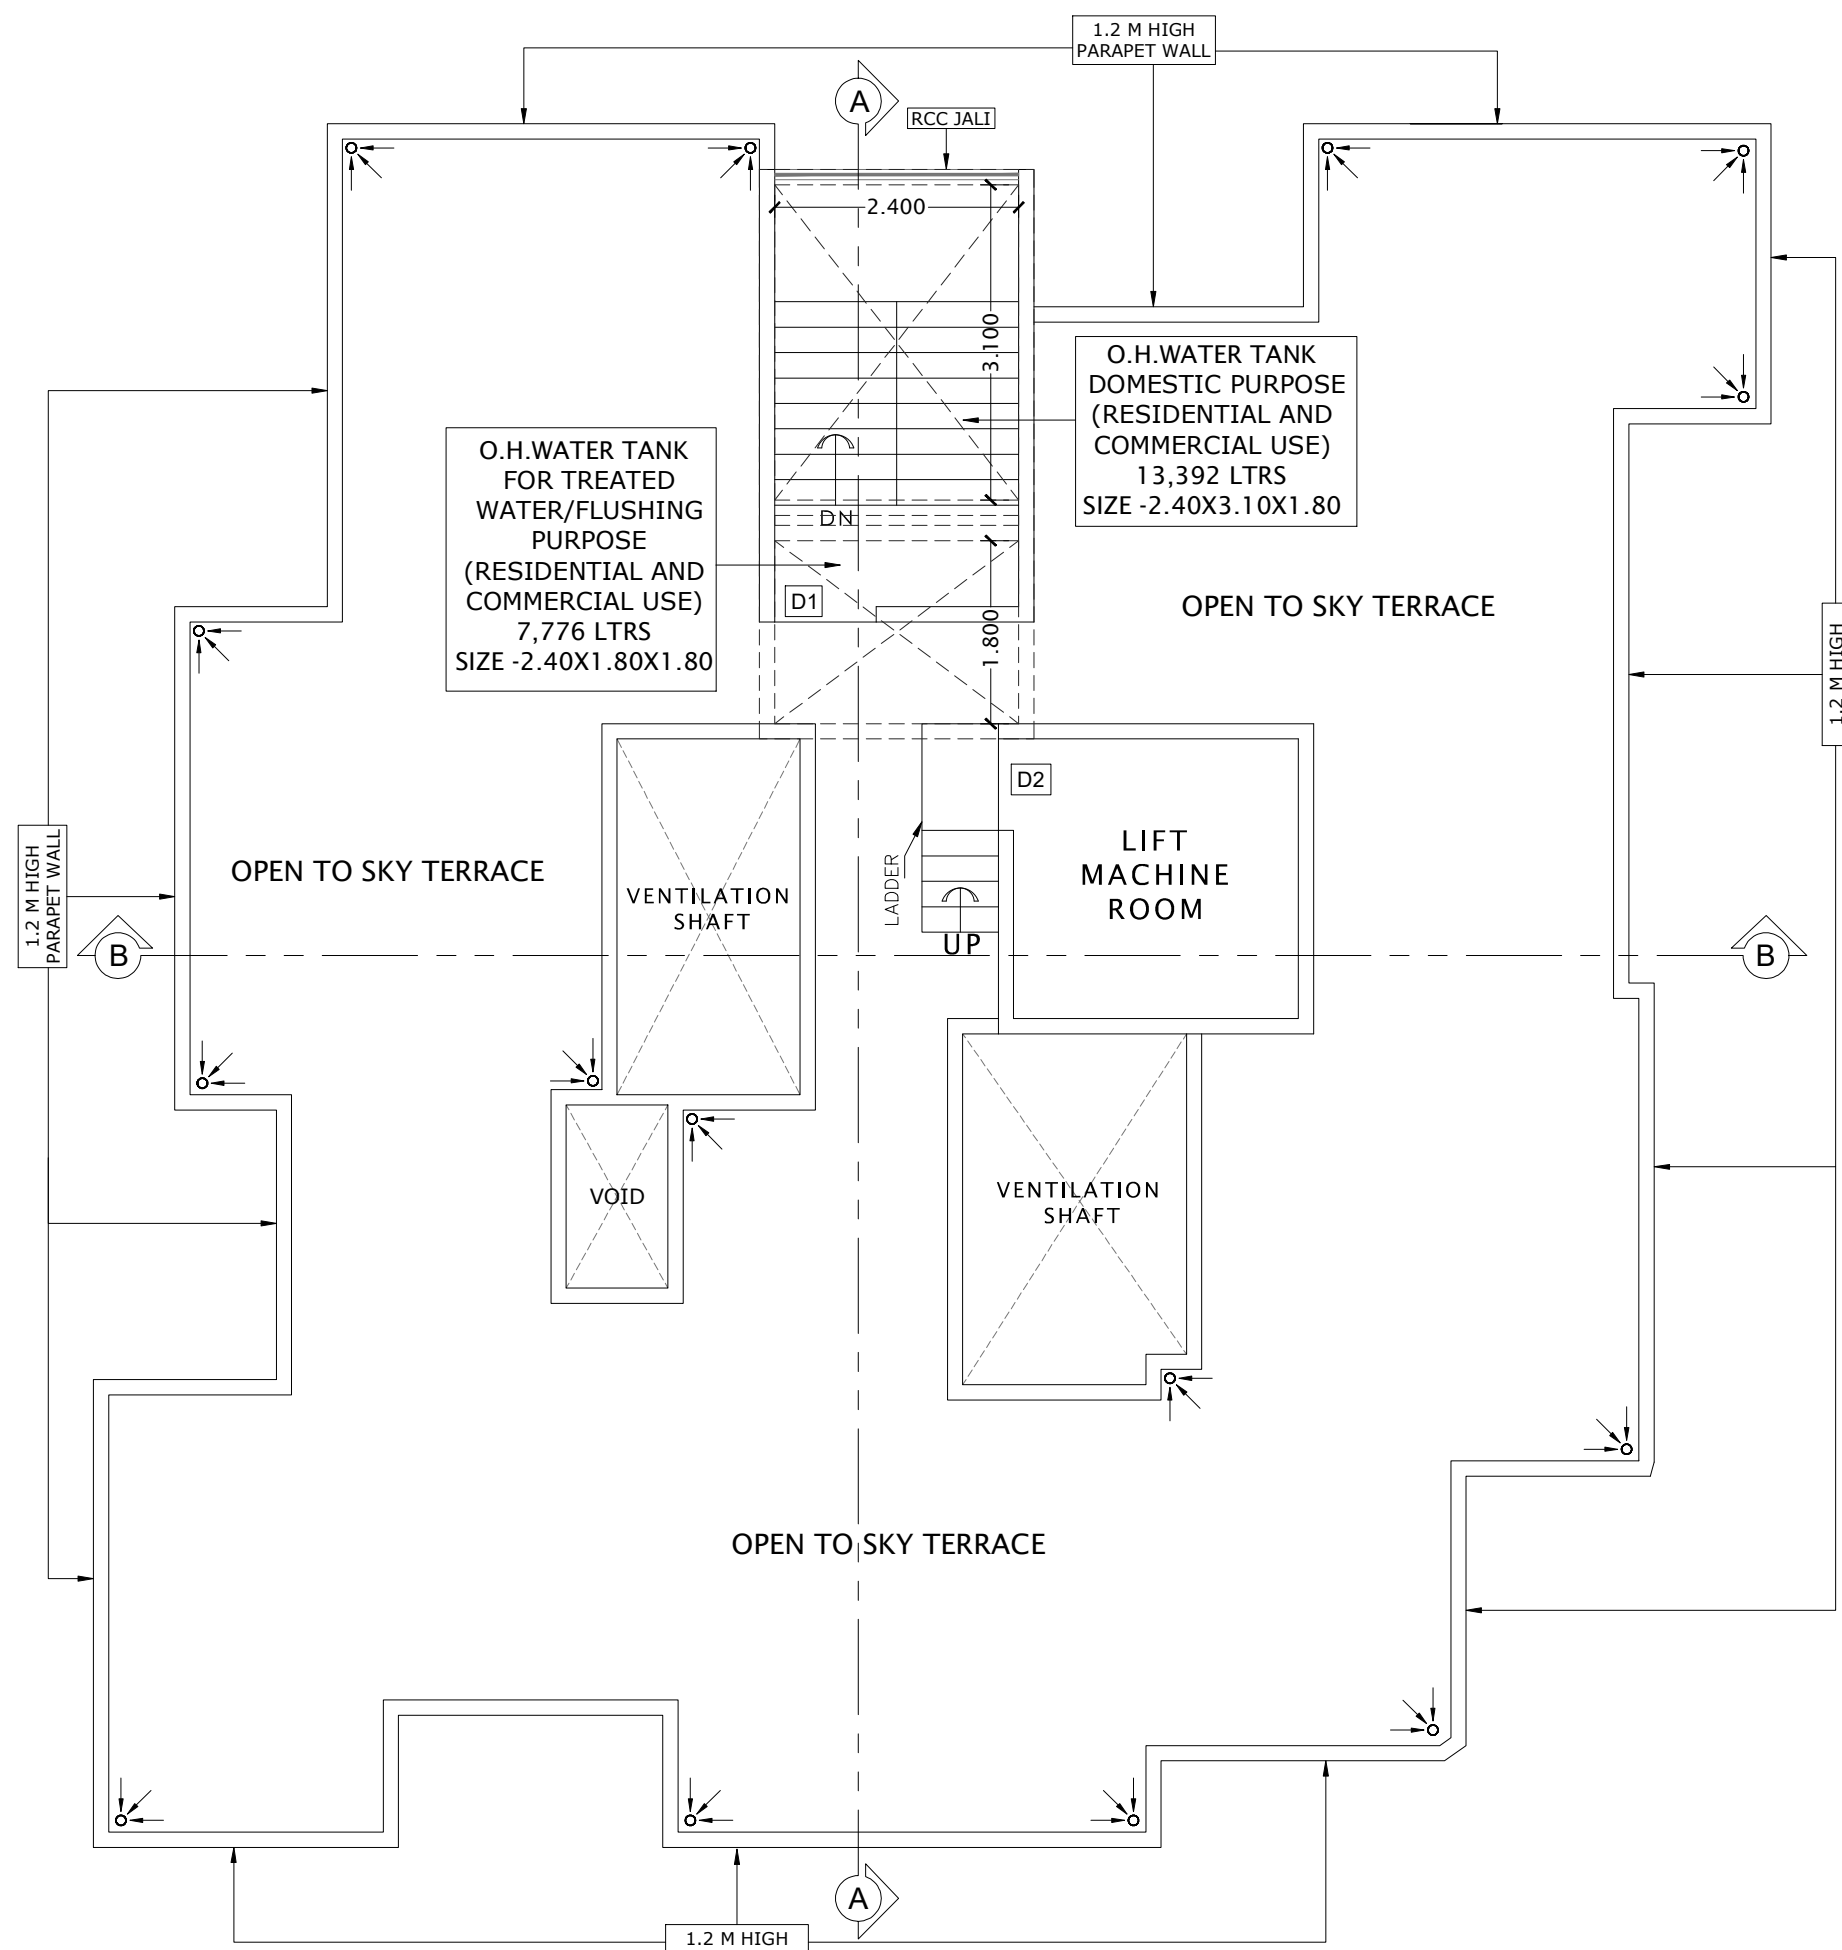


TERRACE FLOOR PLAN SCALE = 1 : 100

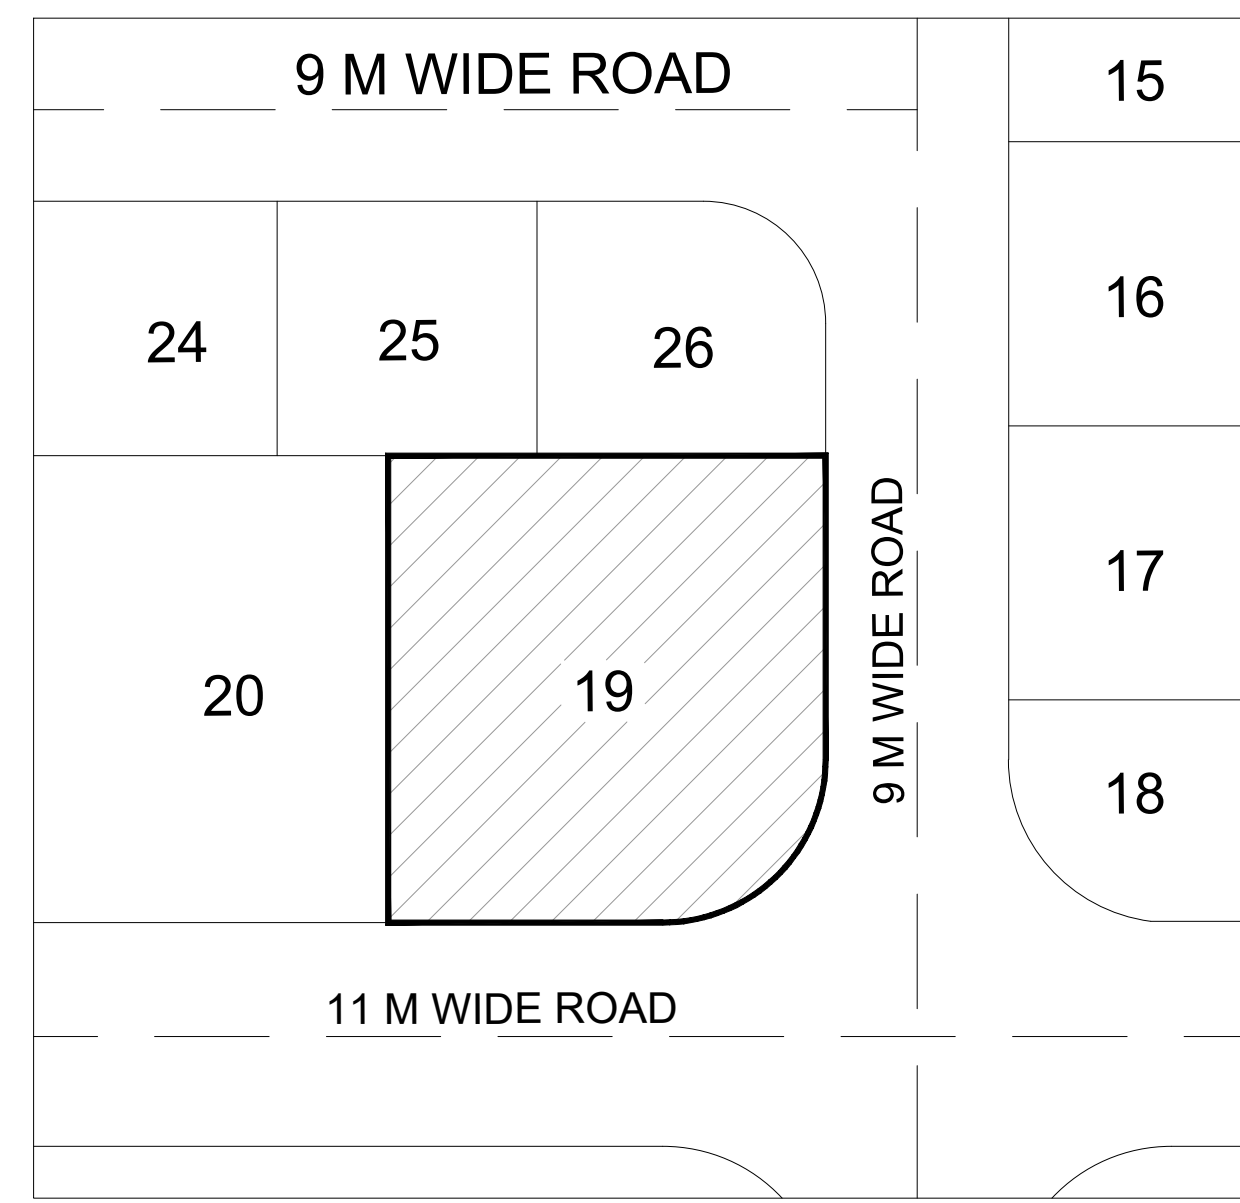


LOCATION PLAN SCALE = 1 : 500

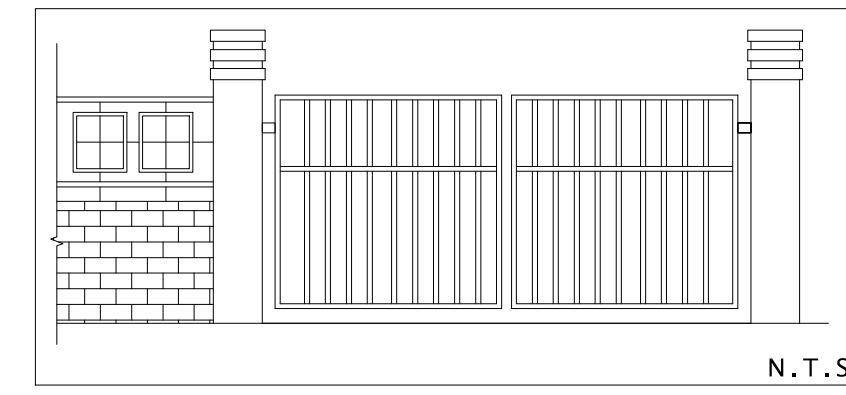


ELEVATION OF GATE

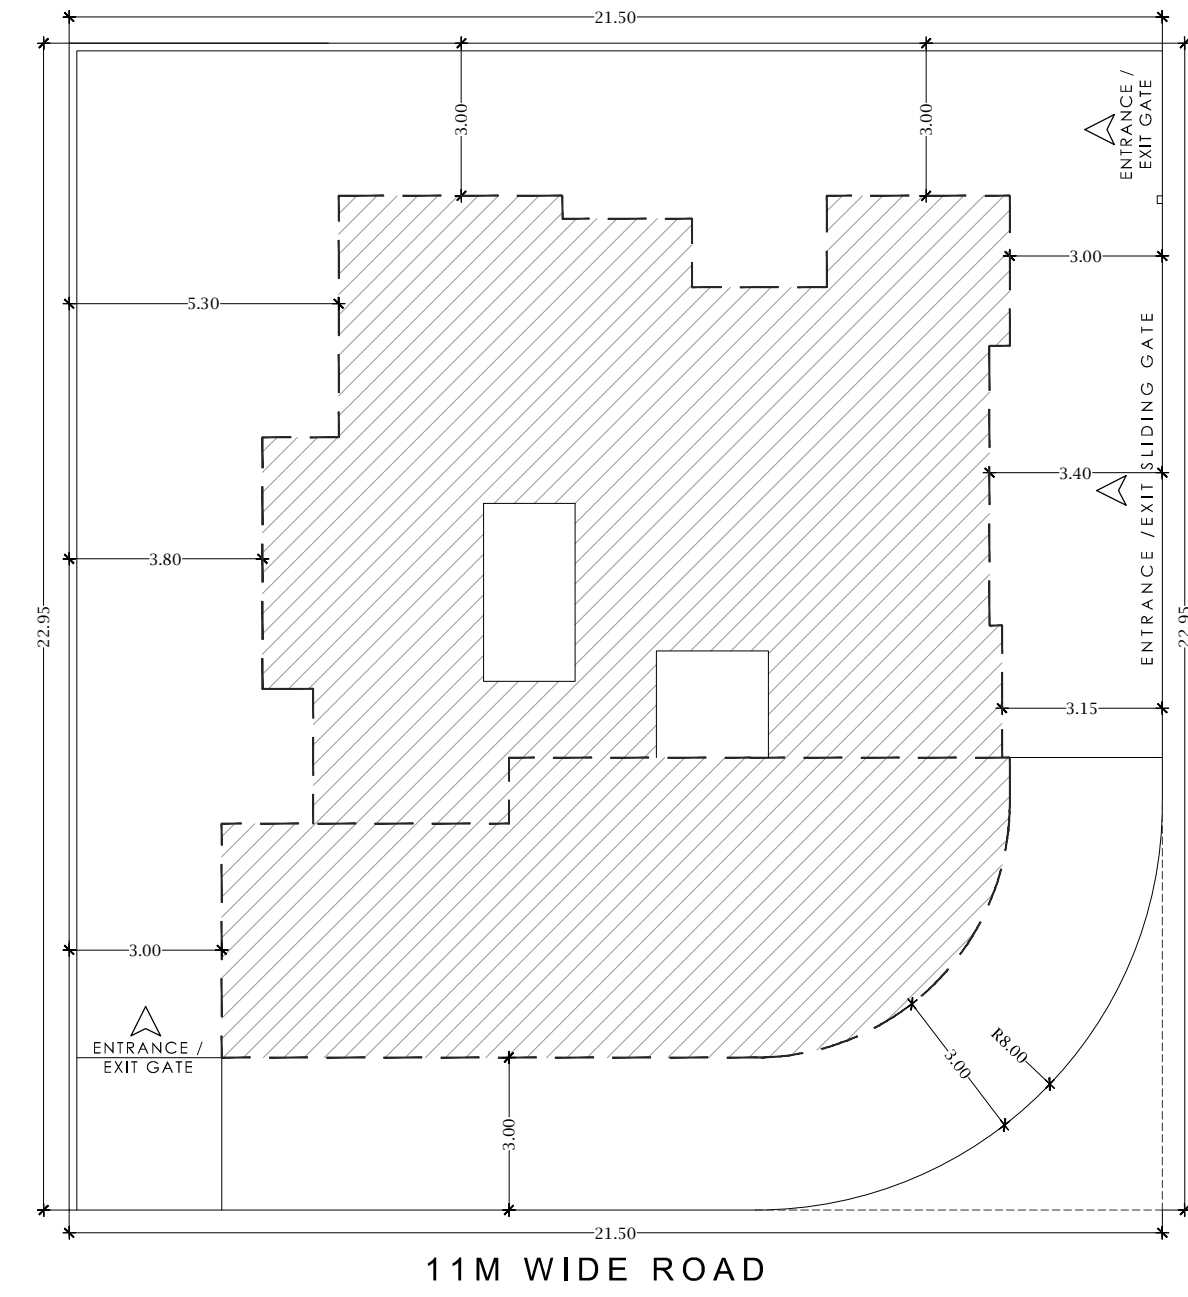


BLOCK PLAN SCALE = 1 : 200

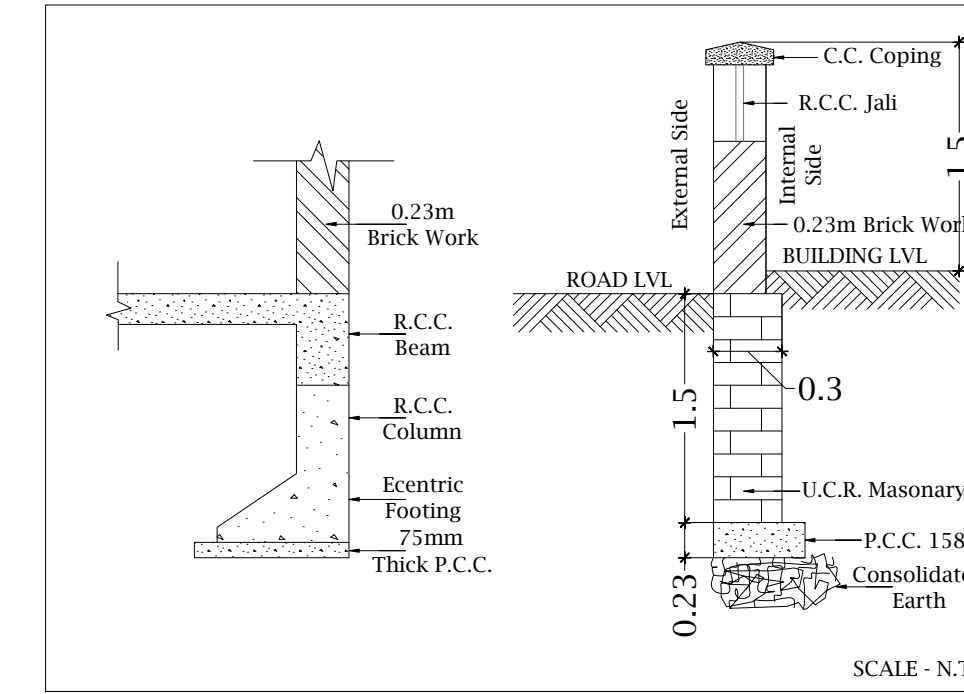


COMPOUND WALL

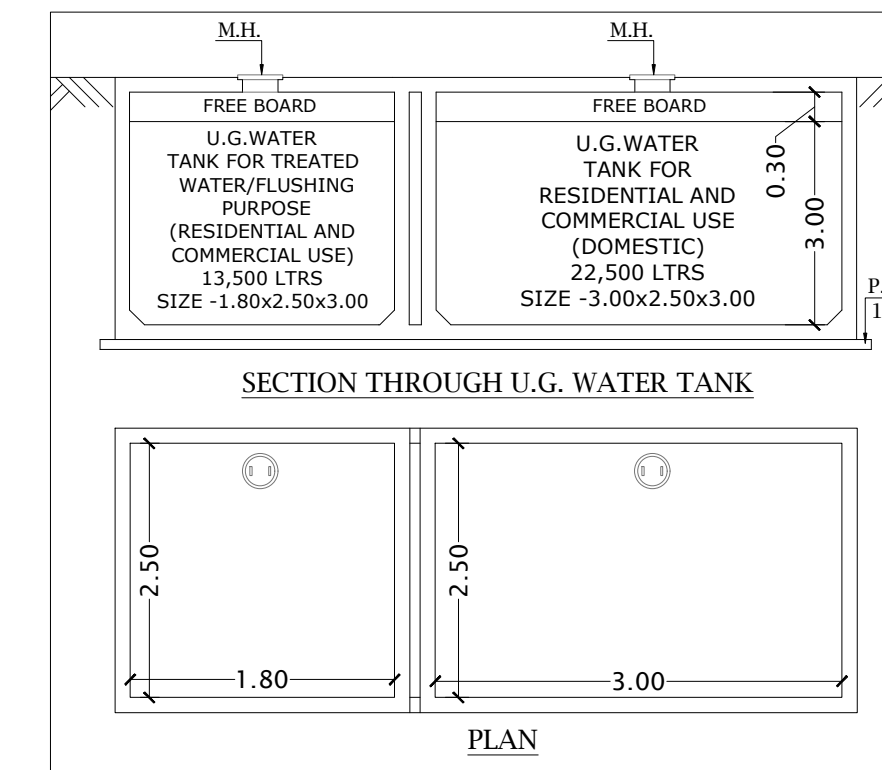


UNDER GROUND WATER TANK

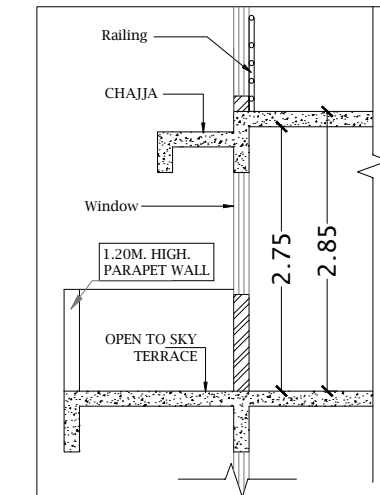


OPEN TO SKY TERRACE

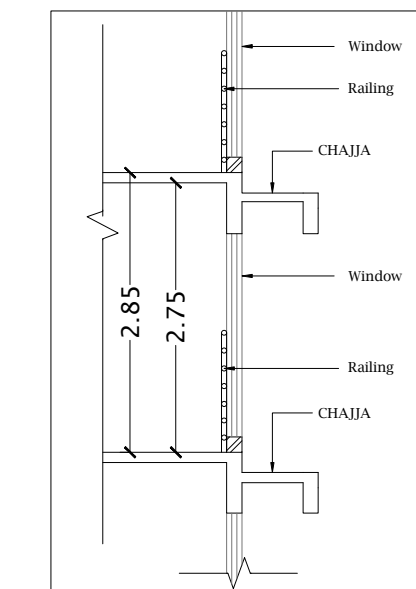


CHAJA SECTION

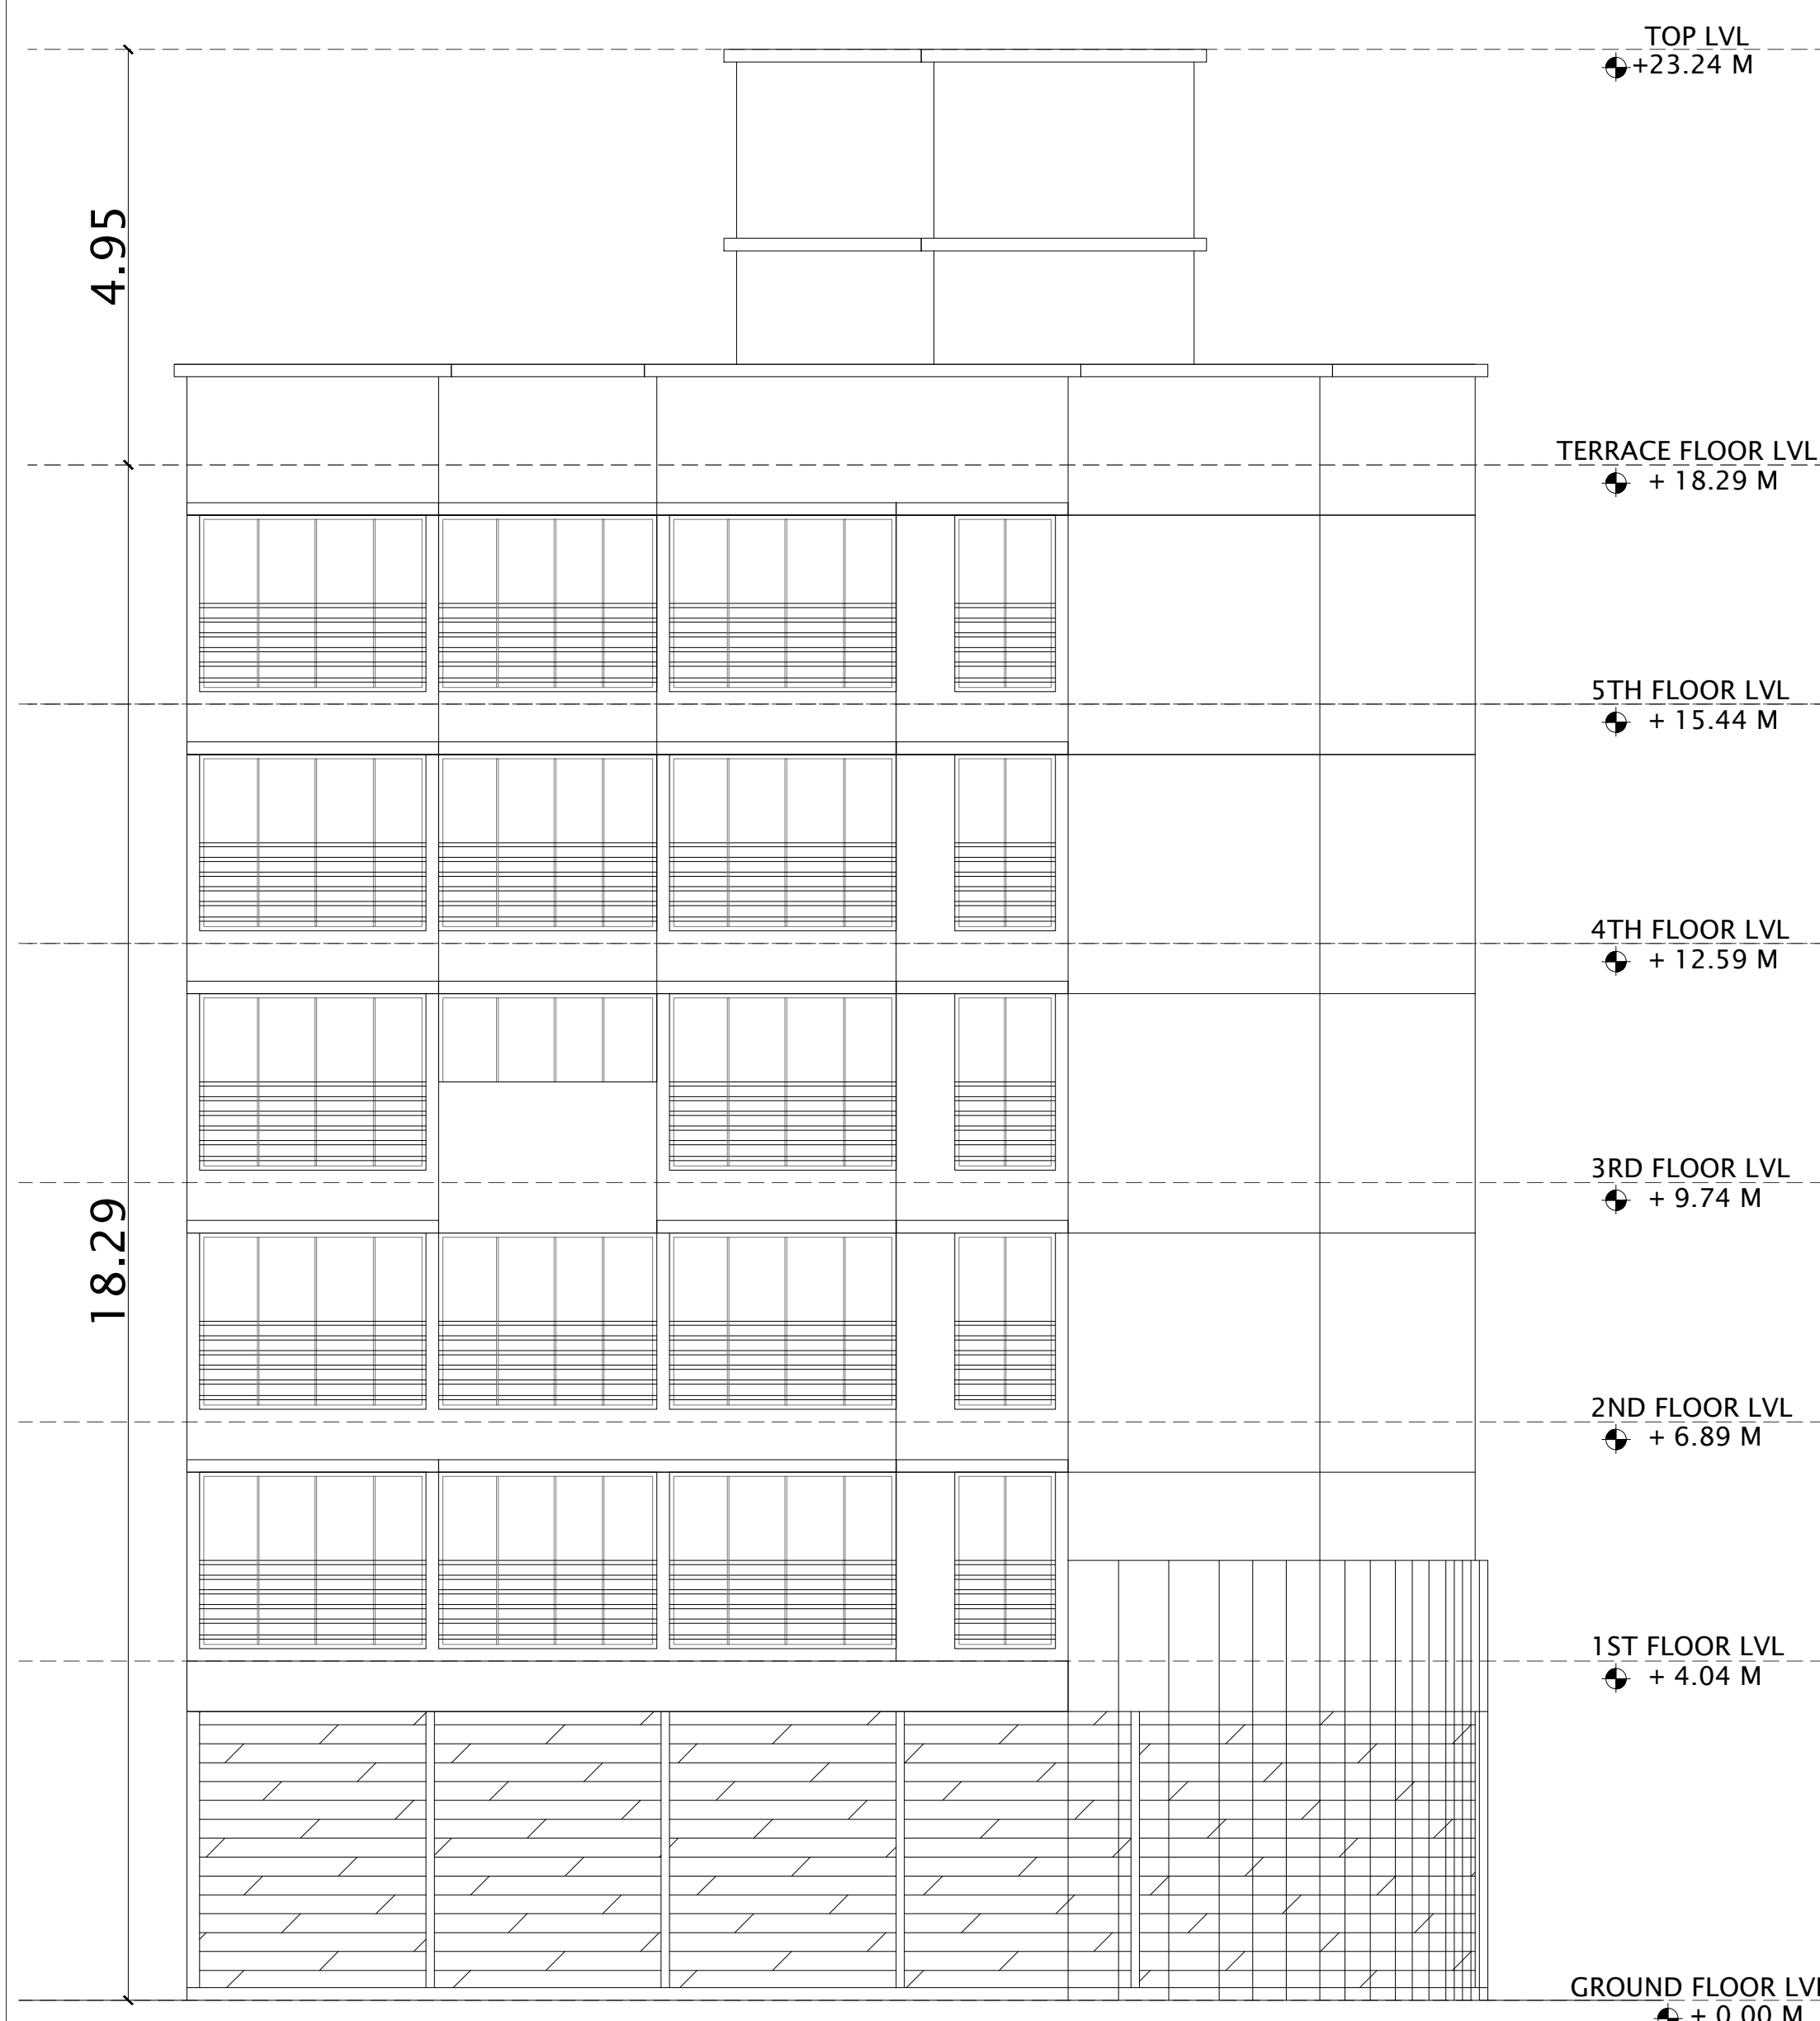

11M WIDE ROAD SIDE ELEVATION SCALE = 1 : 100

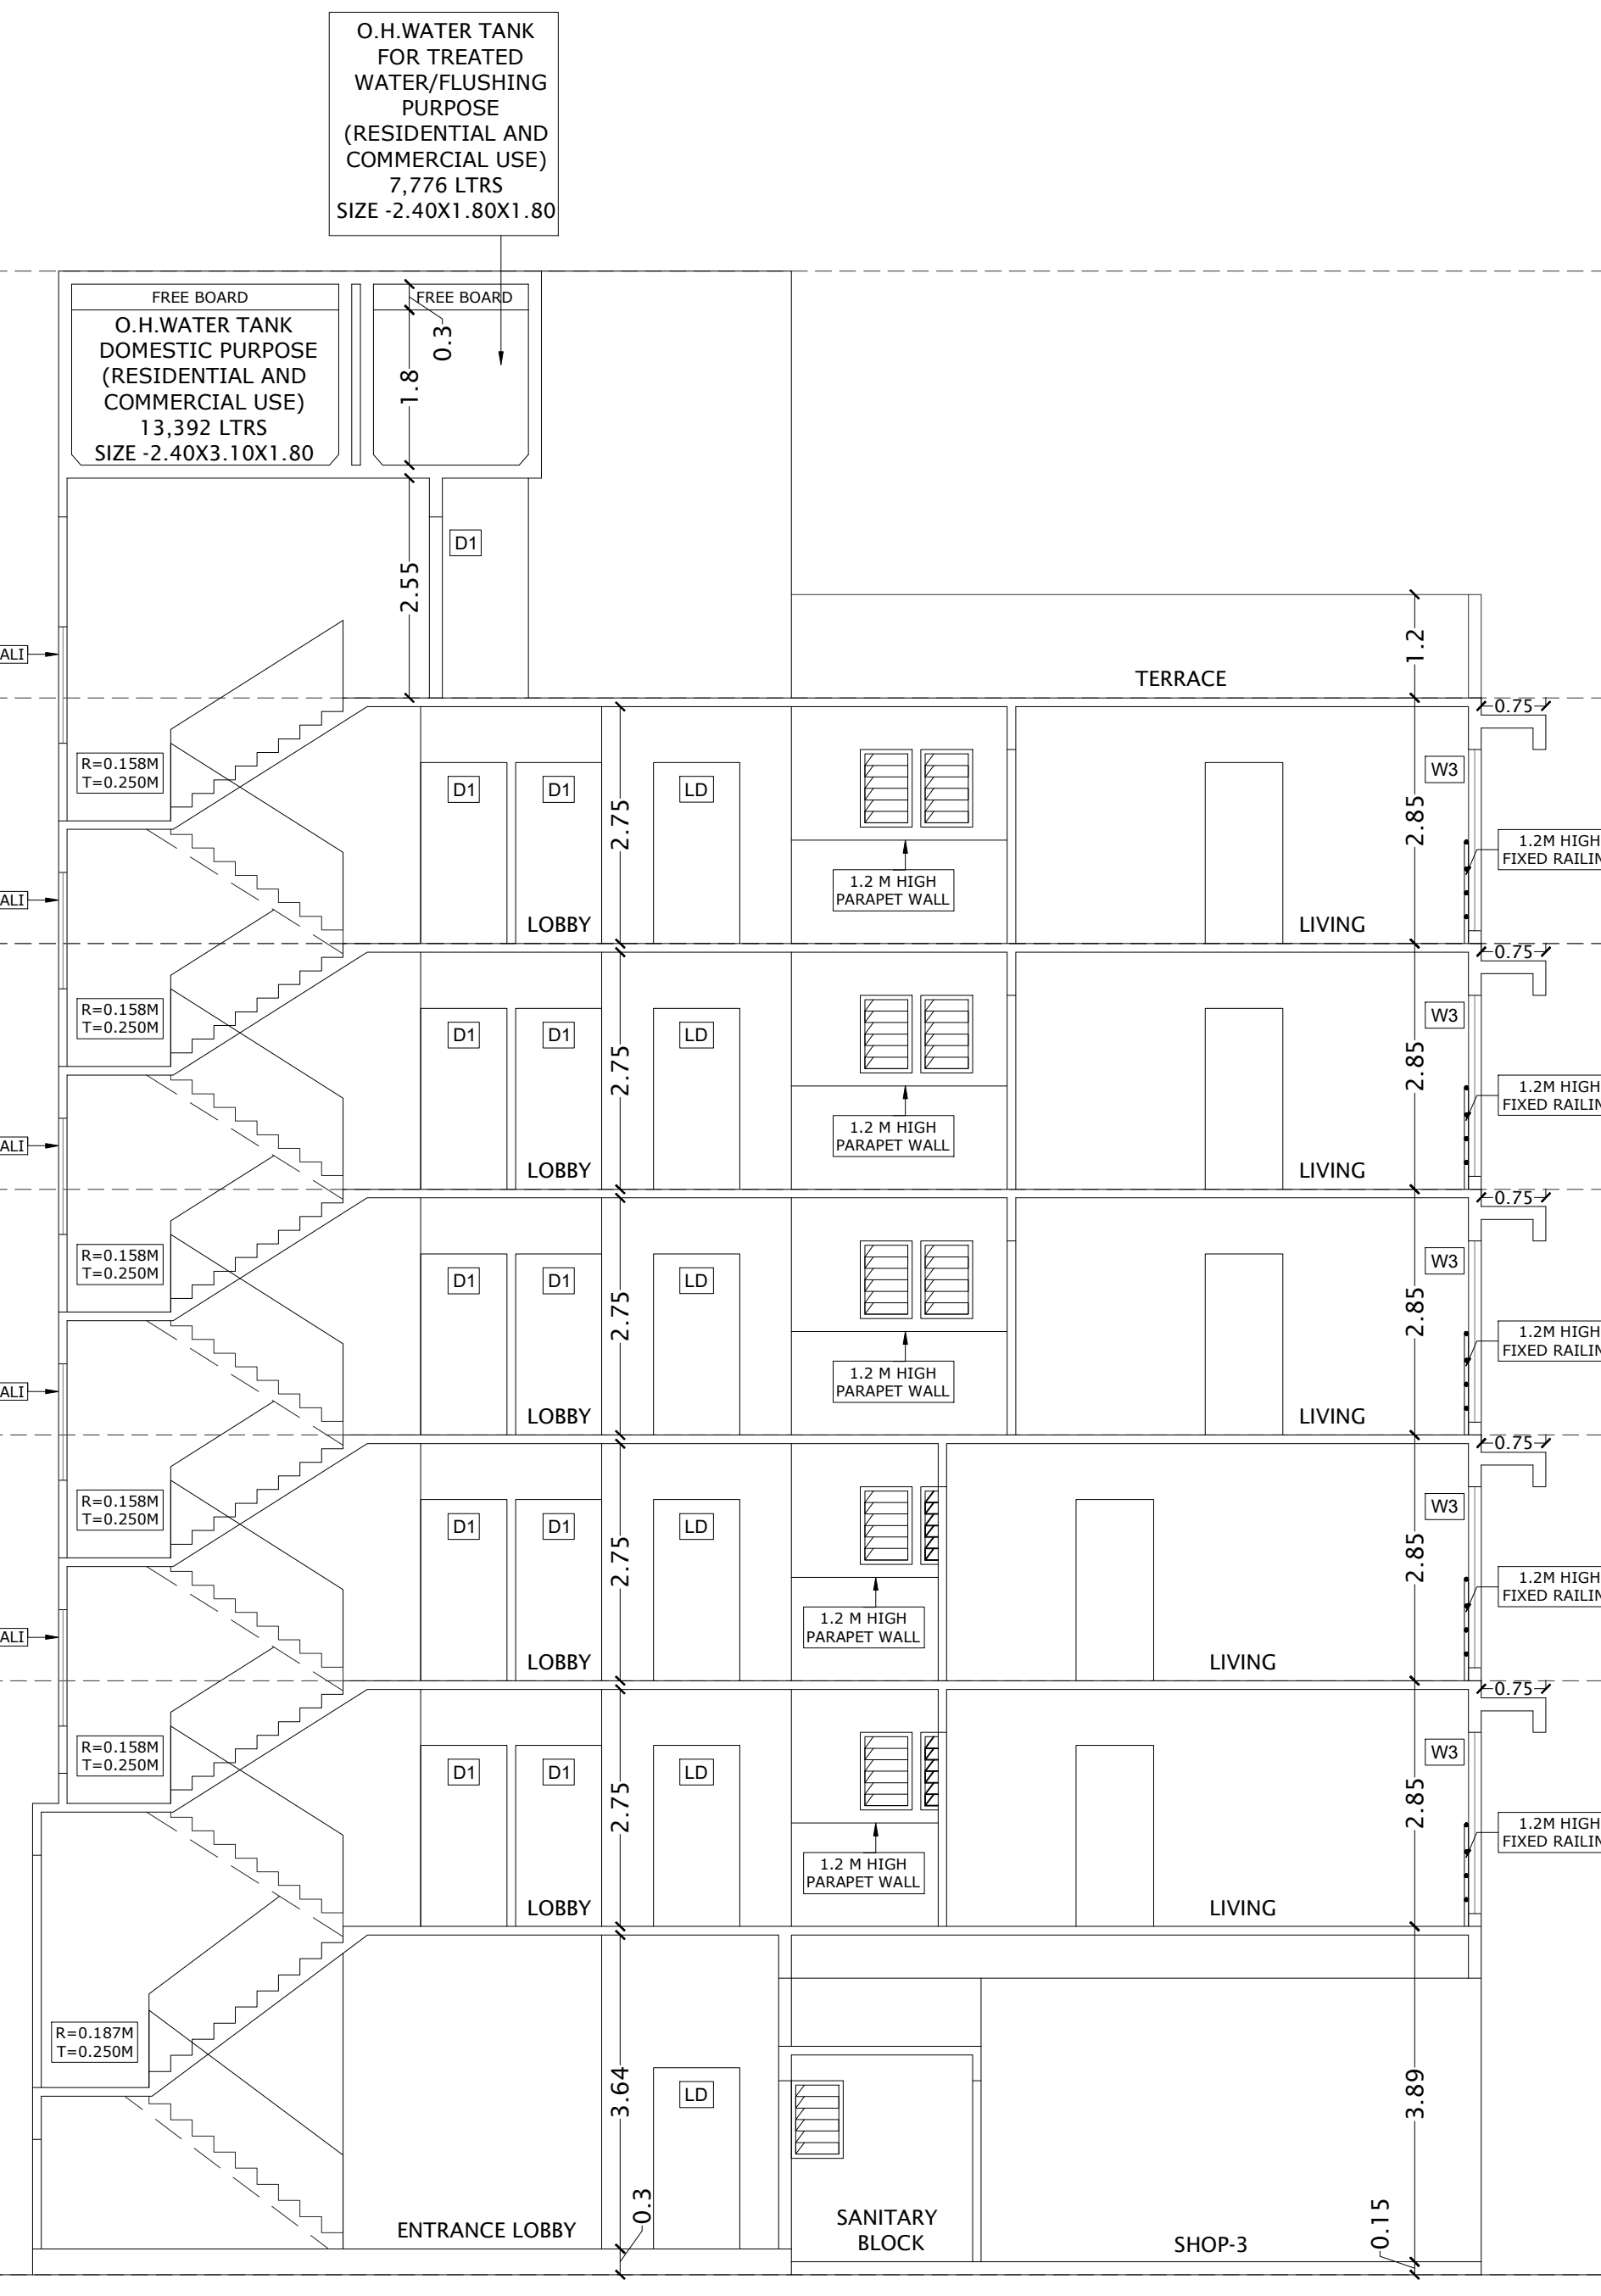

SECTION A-A SCALE = 1 : 100

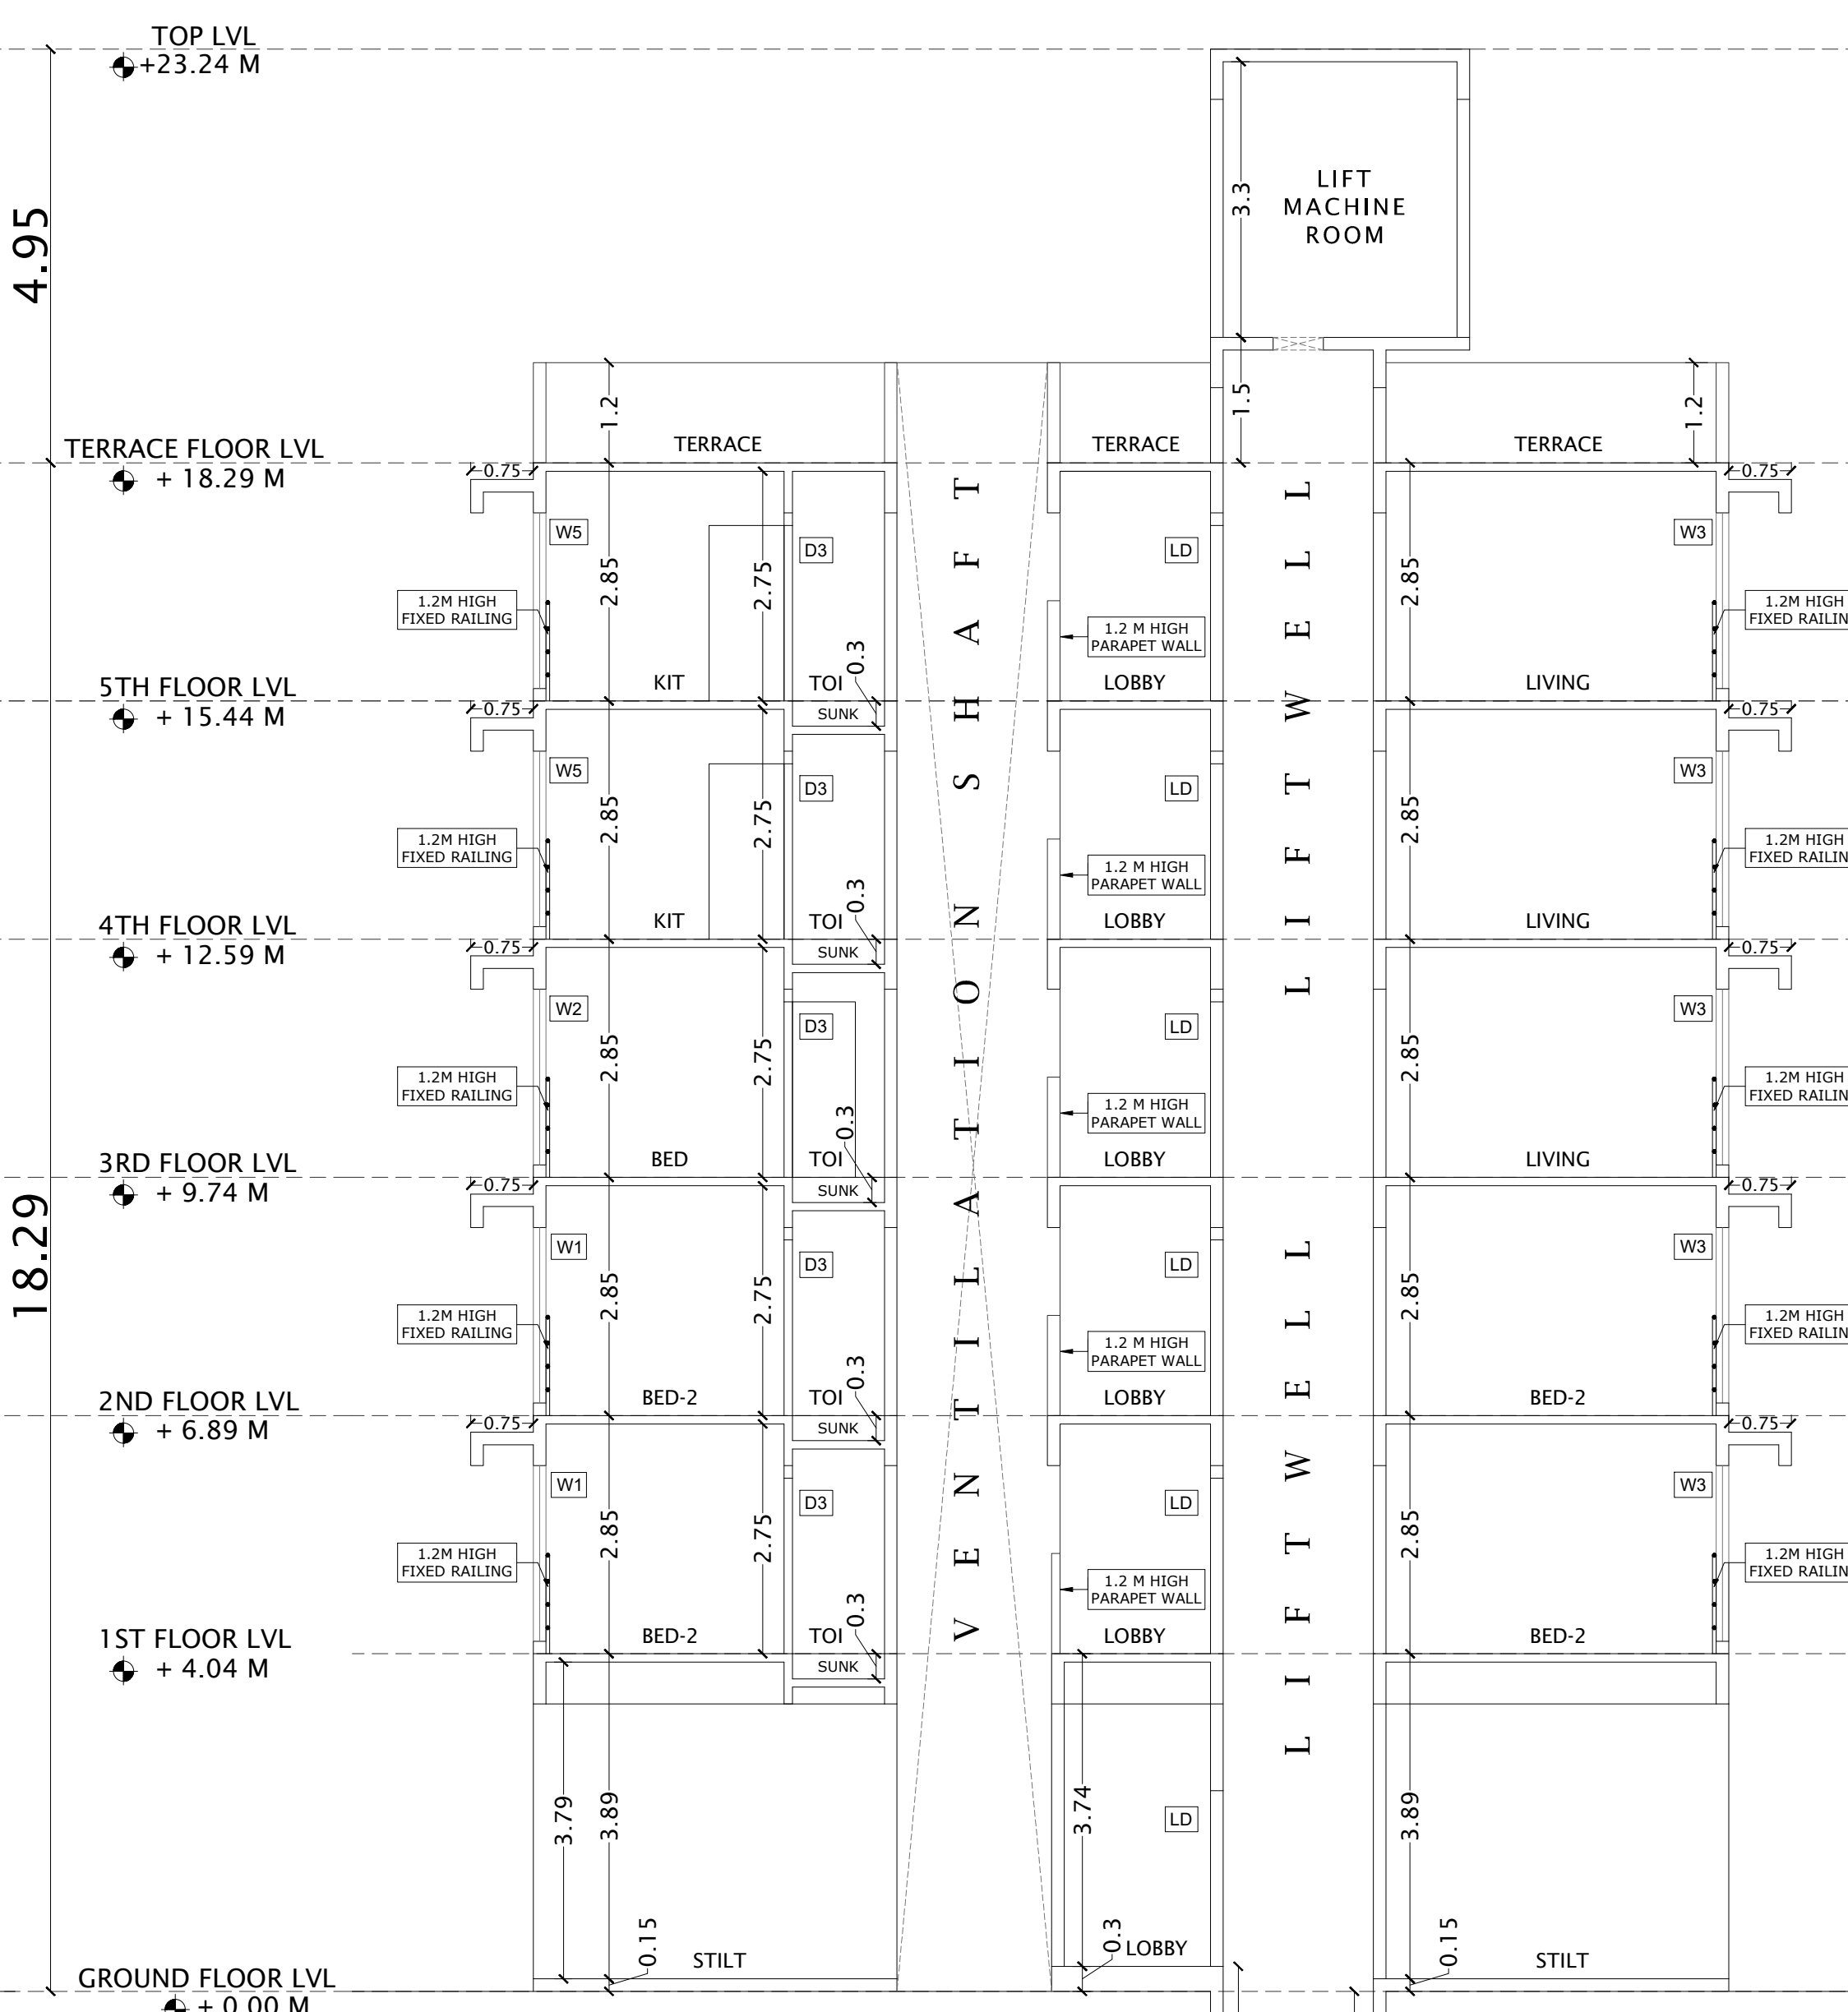

SECTION B-B SCALE = 1 : 100

PROPOSED RESIDENTIAL CUM COMMERCIAL BUILDING ON LAND BEARING, PLOT NO-19, SECTOR-R4, PUSHPAK, NAVI MUMBAI

STAMP OF APPROVAL OF PLANS

APPROVED SUBJECT TO THE CONDITION
MENTIONED IN This Office Letter
No. CIDCO/BP-18212/TPO(NM & KJ)/2022/9814
Dtd. 30 Sep 2022
Document certified by
BHUSHAN RAMCHANDRA
CHAUDHARI
Designation: City Engineer
Organization: CIDCO LTD
Date: 30 Sep 2022 15:56:00

TERRACE PLAN, ELEVATION & SECTIONS

PROJECT
DEVELOPMENT PERMISSION FOR PROPOSED RESIDENTIAL CUM COMMERCIAL BUILDING ON PLOT NO- 19, SECTOR-R4, PUSHPAK, NAVI MUMBAI.
OWNERS/

SHRI. NIKHIL NILESH DHUMAL. **SHRI. NILESH NARAYAN DHUMAL.**
ARCHITECTS

ATUL PATEL
ARCHITECTS

Studio #1209, The Landmark, Plot no. 26A, Sector-7, Kharghar, Navi Mumbai - 410210
E: info@atulpatelarchitects.com T: 022 - 27746641 - 42

DATE	DWG. NO.	SCALE	DRAWN BY	CHECKED BY	
26.08.2022	MD-01	1 : 100	D.P.	SAKRAJNYEE	2/2