

STAIRCASE OVERHEAD
LVL.+38.900 M

TERRACE FLOOR
LVL.+34.500 M

10TH FLOOR
LVL.+31.500 M

9TH FLOOR
LVL.+28.500 M

8TH FLOOR
LVL.+25.500 M

7TH FLOOR
LVL.+22.500 M

6TH FLOOR
LVL.+19.500 M

5TH FLOOR
LVL.+16.500 M

4TH FLOOR
LVL.+13.500 M

3RD FLOOR
LVL.+10.500 M


2ND FLOOR
LVL.+7.500 M

1ST FLOOR
LVL.+4.500 M

GR. FLOOR
LVL. 0.000 M

FRONT SIDE ELEVATION

SCALE - 1:100

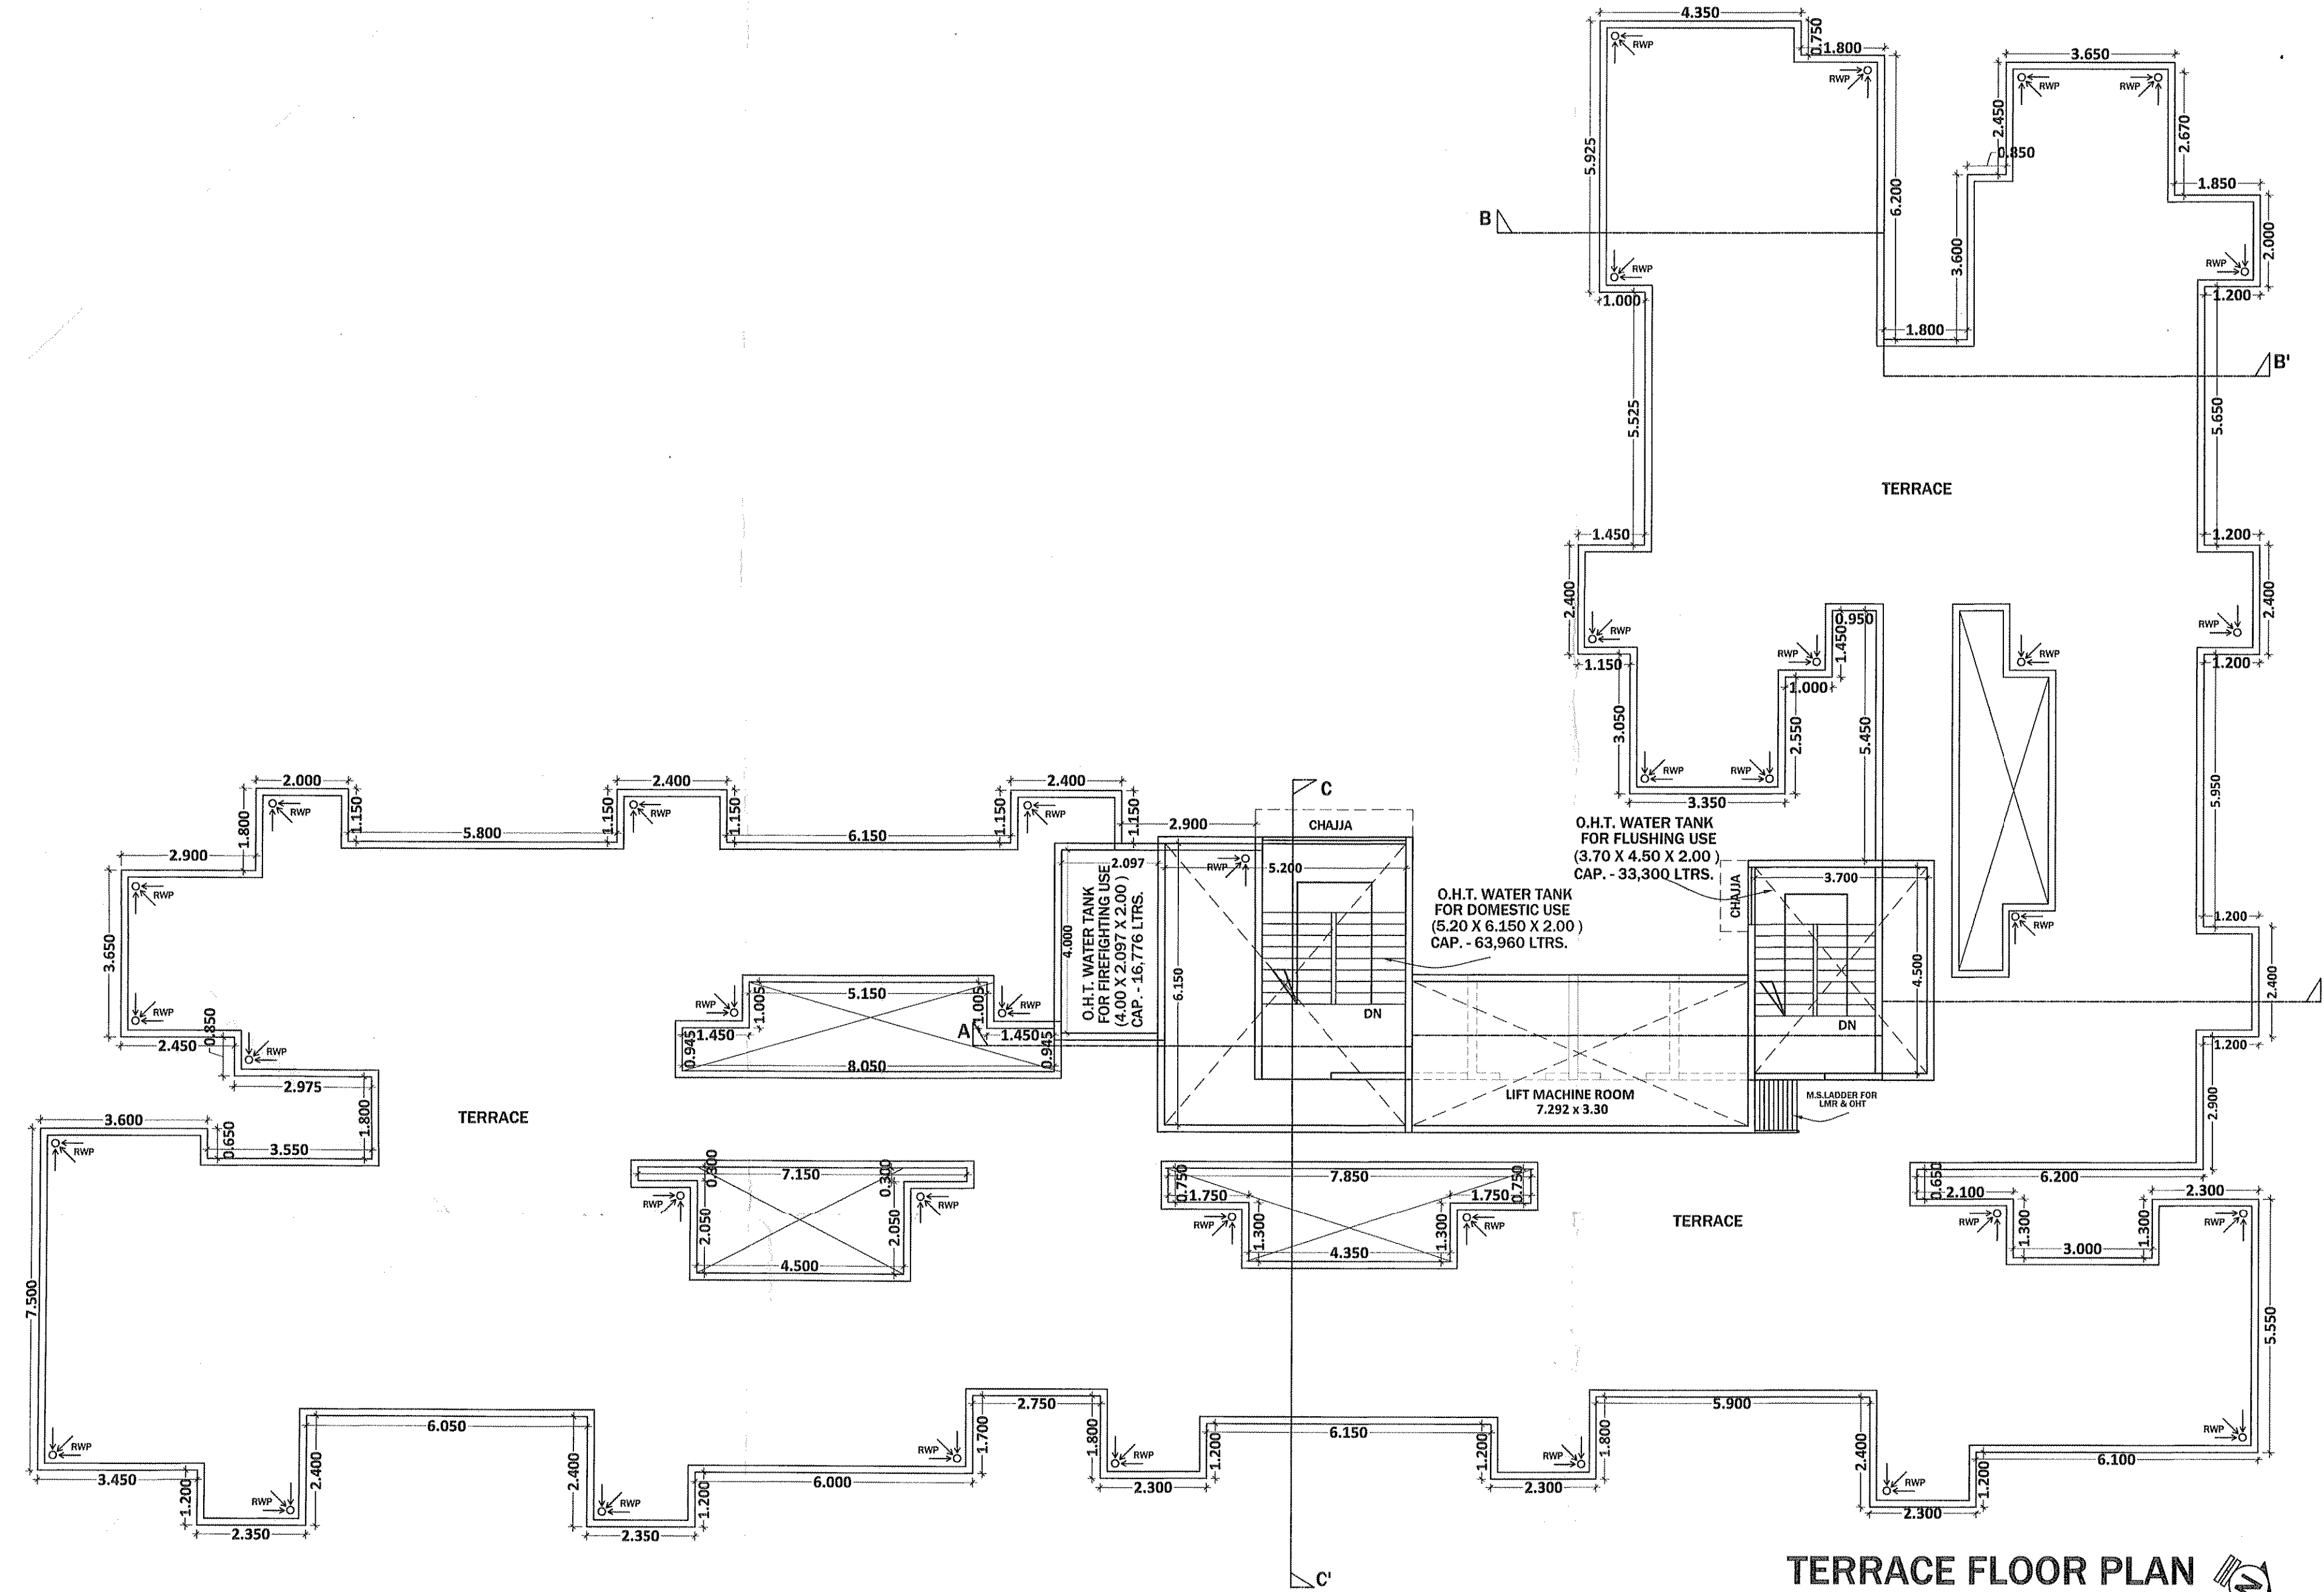

TERRACE FLOOR PLAN

SCALE - 1:100

STAIRCASE OVERHEAD
LVL.+38.900 M

TERRACE FLOOR
LVL.+34.500 M

10TH FLOOR
LVL.+31.500 M

9TH FLOOR
LVL.+28.500 M

8TH FLOOR
LVL.+25.500 M

7TH FLOOR
LVL.+22.500 M

6TH FLOOR
LVL.+19.500 M

5TH FLOOR
LVL.+16.500 M

4TH FLOOR
LVL.+13.500 M

3RD FLOOR
LVL.+10.500 M

2ND FLOOR
LVL.+7.500 M

1ST FLOOR
LVL.+4.500 M

GR. FLOOR
LVL. 0.000 M


O.H.T. WATER TANK
FOR DOMESTIC USE
(6.20 X 6.150 X 2.00)
CAP. - 63,960 LTRS.

SECTION C-C'
SCALE - 1:100

APPROVAL STAMP OF PMC

पनवेल महानगरपालिका
जोडणे: शेडर
पेचीत धर्मिक मू.क./म.मू.क./पार्ष्व क.मू.क./
मू.क.म. २३/२ गावे निवेदितापुस्तिका/
केवळत घरगुत/वाढीव बांधकामाचे परमादेश वा
कार्यालयचे आ.क./अपवा/नटी/ २६३००/११/१०
२३३/२०२२ दिनांक ०६/०५/२०२३
मधील अटी, शर्तीस अधिन राहून परकाशेस सार रंगने
दुरुस्त केवामुखार मंजूर.

मा. अभियंते यांचे मंजूरी तुसार
सहाय्यक संचालक, जनसंख्या
पनवेल महानगरपालिका

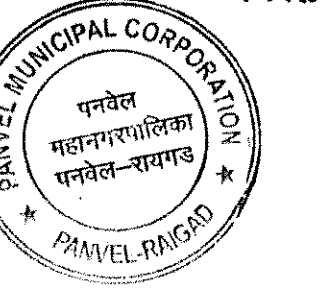

OWNER'S NAME/S, STAMP/S & SIGNATURE/S
M/S. MAHAVEER REALTY THROUGH ITS PARTNERS
SHRI. MAHENDRA CHOGALAL JAIN & OTHERS TWO

For MAHAVEER REALTY
Partner

DISCRIPTION OF PROPOSAL
PROPOSED RESIDENTIAL CUM COMMERCIAL BUILDING
ON SURVEY NO - 23/2, VILLAGE - GHOT,
TALUKA - PANEVEL, DISTRICT - RAIGAD

ARCHITECT NAME & SIGNATURE
A: AMITKUMAR B. PATEL
CA/2014/63182

DESTINATION
ARCHITECTURE INTERIOR DESIGNS

OFFICE NO. 12, GROUND FLOOR, GREAT EASTERN SUMMIT WING, B,
PLOT NO. 46, SECTOR - 15, C.B.D. RELAPUR, NAVI MUMBAI. 400614
C O I I : 0 2 2 - 4 0 1 2 6 8 2 8 & 0 2 2 - 4 1 2 7 6 8 2 8
www.destinationarch.com / destinationarch@gmail.com

TITLE : BUILDING-1
JOB NO. DRG. NO. SCALE DRAWN BY DATE
580 01 AS SHOWN KALPITA 28/04/2022 5/5