



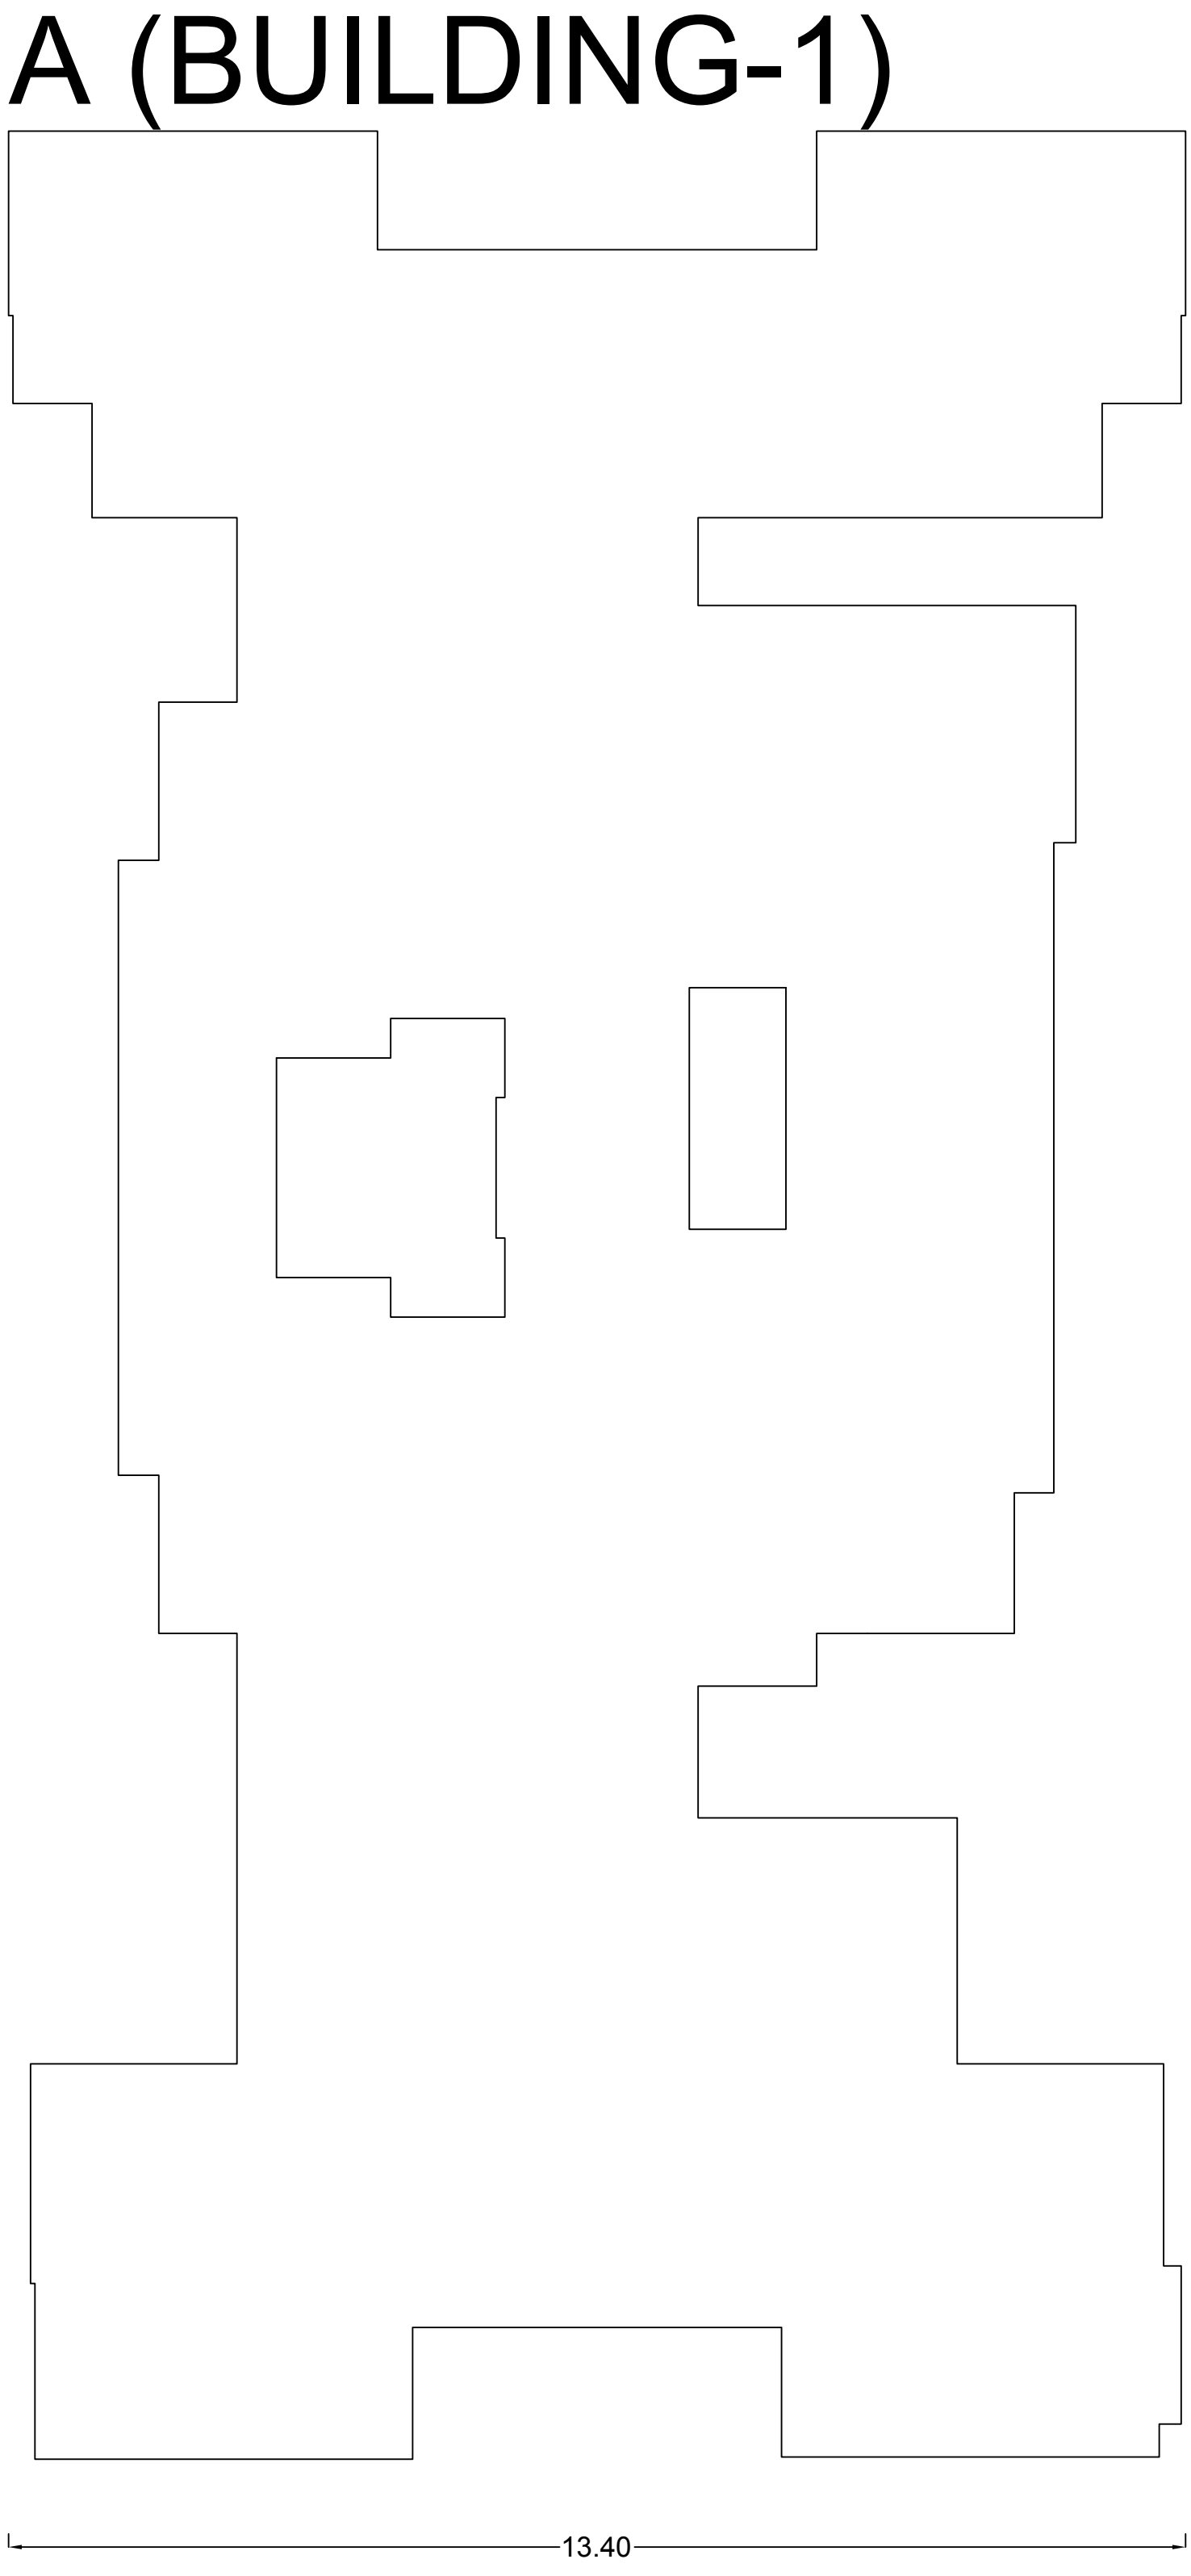

BUILDING WISE FSI STATEMENT										
BUILDING	FSI AREA				BALCONY	PASSAGE	STAIR	LIFT	TENEMENTS	TOTAL FSI AREA
	COMM.	RESI.	IND.	SPEC.						
A-1 (BUILDING-1)	0.00	1342.38	0.00	0.00	206.30	270.34	90.70	27.84	49	1342.38 + 4.99
Total	0.00	1342.38	0.00	0.00	206.30	270.34	90.70	27.84	49	1342.38 + 4.99

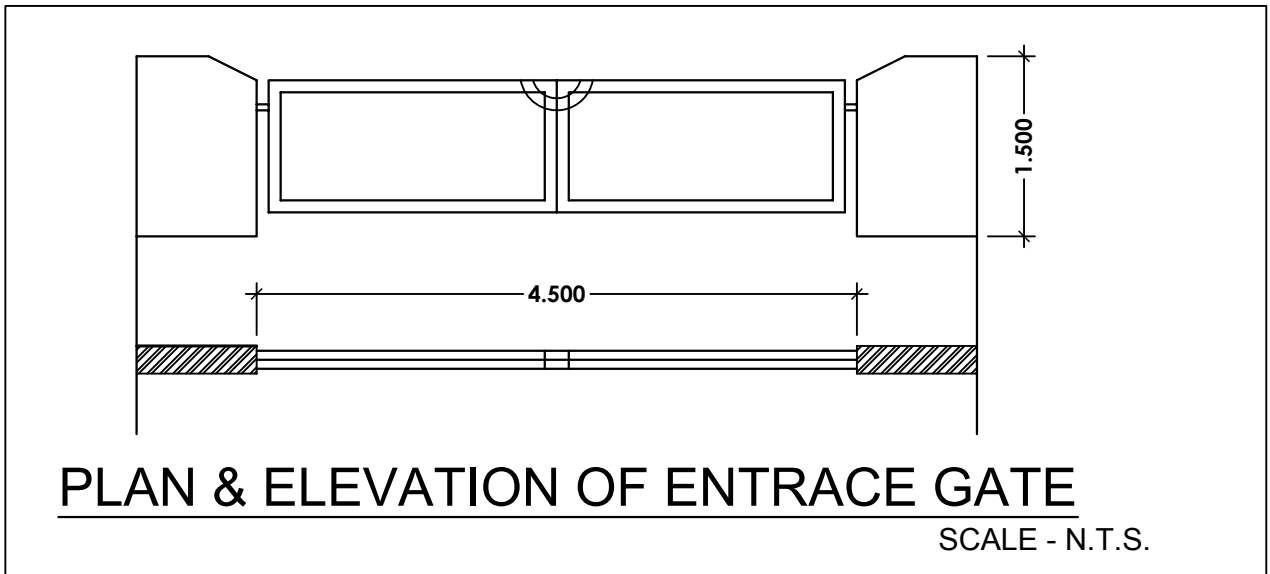

Poly	Area
Coverage	252.45

JOB NO.	DRG.NO.	SCALE	DRAWN BY	CHECKED BY
		1:100		
INWARD NO.	CIDCO/BP-15412/TPO(NM)	DATE	2016	10-01-2017
KEY NO.	\$-81111111	SHEET NO.	1 / 5	



FLOORS	FSI AREA					BALCONY	PASSAGE	STAIR	LIFT	TENEMENTS	TOTAL FSI AREA
	COMM.	RESI.	IND.	SPEC.							
TERRACE FLOOR	0.00	0.00	0.00	0.00	0.00	0.00	0.00	0.00	0.00	0	0.00
SEVENTH FLOOR	0.00	146.98	0.00	0.00	0.00	27.04	37.26	11.57	3.78	7	146.98
SIXTH FLOOR	0.00	199.23	0.00	0.00	0.00	29.88	37.32	11.26	3.38	7	199.23
FIFTH FLOOR	0.00	199.23	0.00	0.00	0.00	29.88	37.32	11.26	3.38	7	199.23
FOURTH FLOOR	0.00	199.23	0.00	0.00	0.00	29.88	37.32	11.26	3.38	7	199.23
THIRD FLOOR	0.00	199.23	0.00	0.00	0.00	29.88	37.32	11.26	3.38	7	199.23
SECOND FLOOR	0.00	199.23	0.00	0.00	0.00	29.88	37.32	11.26	3.38	7	199.23
FIRST FLOOR	0.00	199.23	0.00	0.00	0.00	29.88	37.32	11.26	3.38	7	199.23
GROUND FLOOR	0.00	0.00	0.00	0.00	0.00	0.00	9.14	11.57	3.78	0	0.00
Total	0.00	1342.38	0.00	0.00	0.00	206.30	270.34	90.70	27.84	49	1342.38 + 4.99

POLYGON	SIZE	AREA
A-Block	13.40 X 26.50	355.10
01	---	51.00
02	---	35.62
03	1.35 X 5.00	6.75
L1	1.80 X 1.95	3.38
VS1	---	7.51
V1	1.10 X 1.20	1.32
V2	1.10 X 1.55	1.71
P1	---	25.99
P2	2.10 X 3.55	7.56
LL1	1.80 X 2.10	3.78
S1	2.55 X 4.40	11.26
Total	---	199.23



FLOOR WISE CARPET AREA: A (BUILDING-1)					
FLOOR	CARPET NAME	CARPET AREA	BAL. AREA	CARPET+BAL. AREA	TOTAL AREA
SEVENTH FLOOR PLAN	701	16.32	2.48	18.80	153.83
	702	16.32	2.48	18.80	
	703	15.83	2.70	18.53	
	704	15.83	2.70	18.53	
	705	28.68	6.02	34.70	
	706	21.42	6.02	27.44	
	707	12.38	4.65	17.03	
TYPICAL - 1, 3& 5 FLOOR PLAN	101,301,501	21.75	4.41	26.16	204.06
	102,302,502	21.75	4.41	26.16	
	103,303,503	21.59	6.18	27.77	
	104,304,504	21.60	6.18	27.78	
	105,305,505	30.40	4.30	34.70	
	106,306,506	30.29	4.41	34.70	
	107,307,507	26.80	0.00	26.80	
TYPICAL - 2, 4& 6 FLOOR PLAN	201,401,601	21.75	4.41	26.16	204.06
	202,402,602	21.75	4.41	26.16	
	203,403,603	21.59	6.18	27.77	
	204,404,604	21.60	6.18	27.78	
	205,405,605	30.40	4.30	34.70	
	206,406,606	30.29	4.41	34.70	
	207,407,607	26.80	0.00	26.80	

[illegible]

POLYGON	SIZE	AREA
A-Block	13.40 X 26.50	355.10
01	---	51.00
02	---	35.62
03	1.35 X 5.00	6.75
L1	1.80 X 1.95	3.38
VS1	---	7.51
V1	1.10 X 1.20	1.32
V2	1.10 X 1.55	1.71
P1	---	25.99
P2	2.10 X 3.55	7.56
LL1	1.80 X 2.10	3.78
S1	2.55 X 4.40	11.26
Total	---	199.23

APPROVED SUBJECT TO THE CONDITION
MENTIONED IN the office letter

Sr.Planner/Asso.Planner(BP)
CIDCO of Maharashtra Ltd.
Raighad Bhavan, 4th Floor.
Plot No.4, Sector-11.
CBD-Belapur, Navi Mumbai.


BUILDING: A (BUILDING-1)

NAME	LENGTH	HEIGHT	NOS.
D2	0.75	2.10	97
D1	0.90	2.10	46
O	0.90	2.10	95
D	1.00	2.10	42
D	1.05	2.10	07
FD	1.20	2.10	07


NAME	LENGTH	HEIGHT	NOS.
V	0.60	1.00	96
W	0.60	1.00	01
W3	1.50	1.95	49
W2	1.70	1.95	28
RJ	1.80	1.20	09
W1	1.85	1.95	14
W	2.10	1.95	64

FLOOR	NO. OF C.B	NO. OF F.B	LOBBY AREA
SEVENTH FLOOR	9	5	37.26
SIXTH FLOOR	11	13	37.32
FIFTH FLOOR	11	12	37.32
FOURTH FLOOR	11	13	37.32
THIRD FLOOR	11	12	37.32
SECOND FLOOR	11	13	37.32
FIRST FLOOR	11	12	37.32
GROUND FLOOR	0	0	9.14
Total	75	80	270.32


OWNER'S NAME Mr.ARVIND LAXMAN PATEL.			
PROJECT INFORMATION			
PLOT NO : 24	SECTOR NO.: 52		
NODE : Dronagiri			
PROJECT TYPE: CONSULTANT NAME DHARMESH VALLABHBHAI BHALANI Regd. No. :			

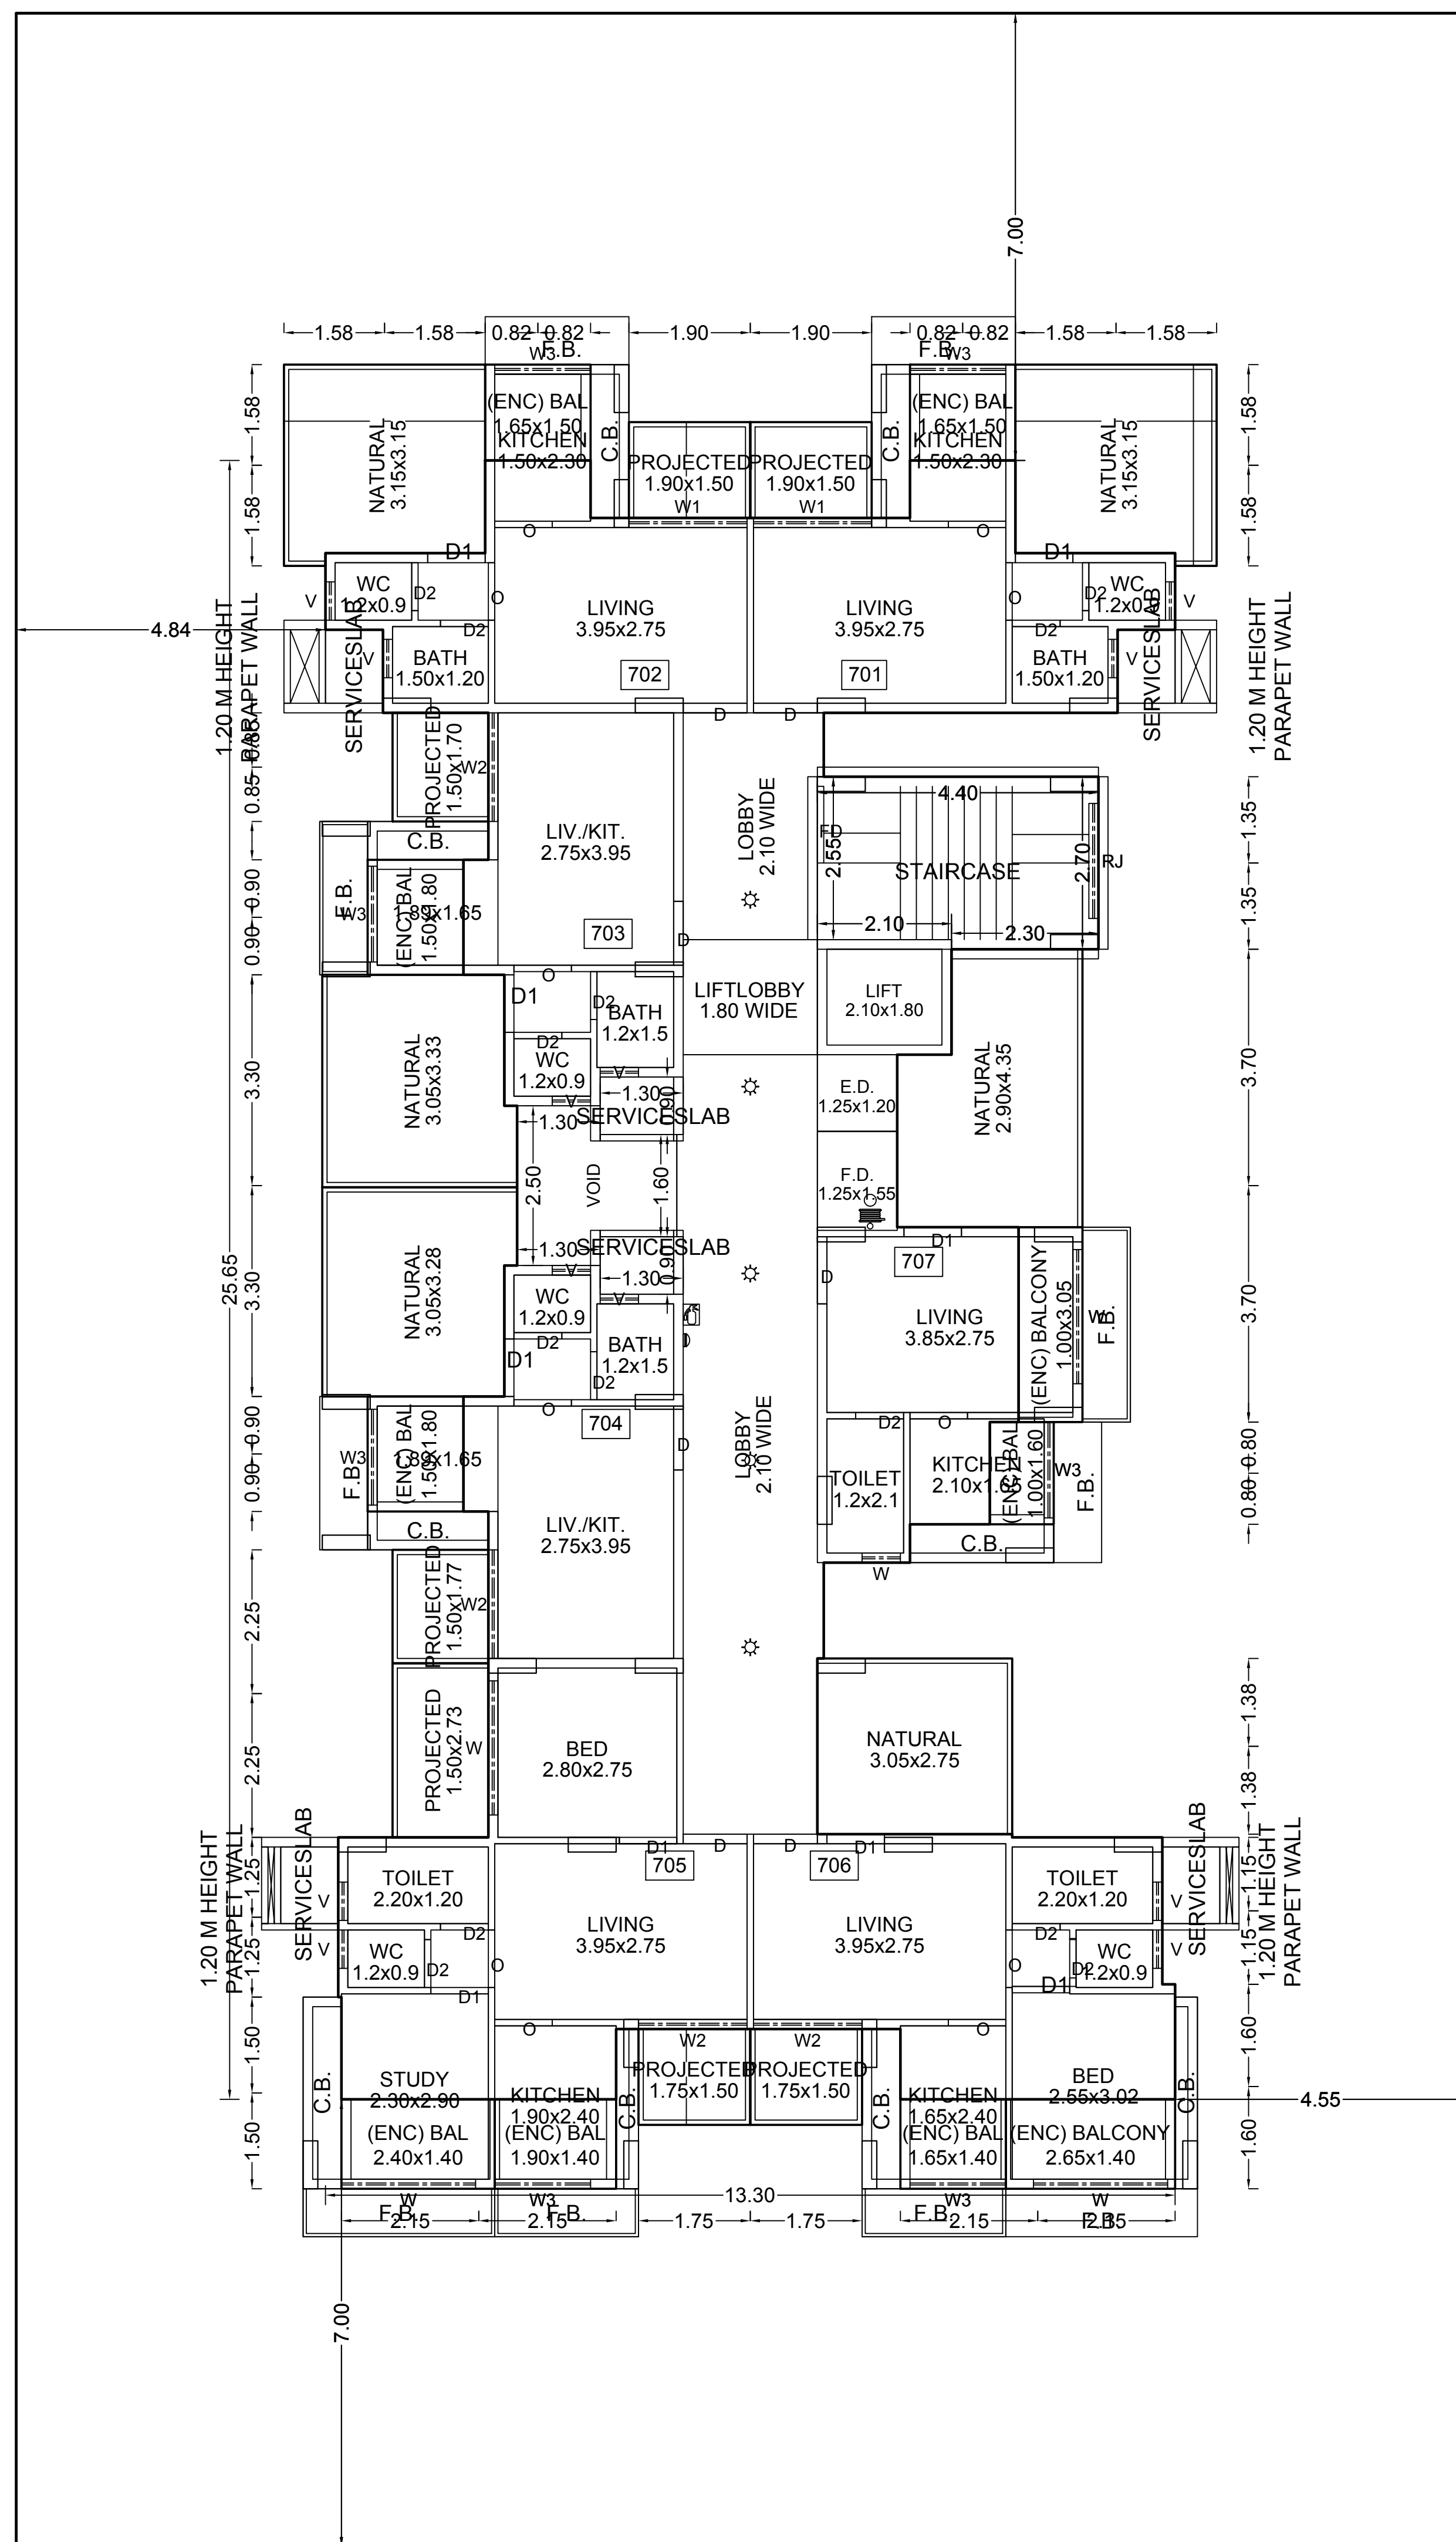

SEVENTH FLOOR PLAN

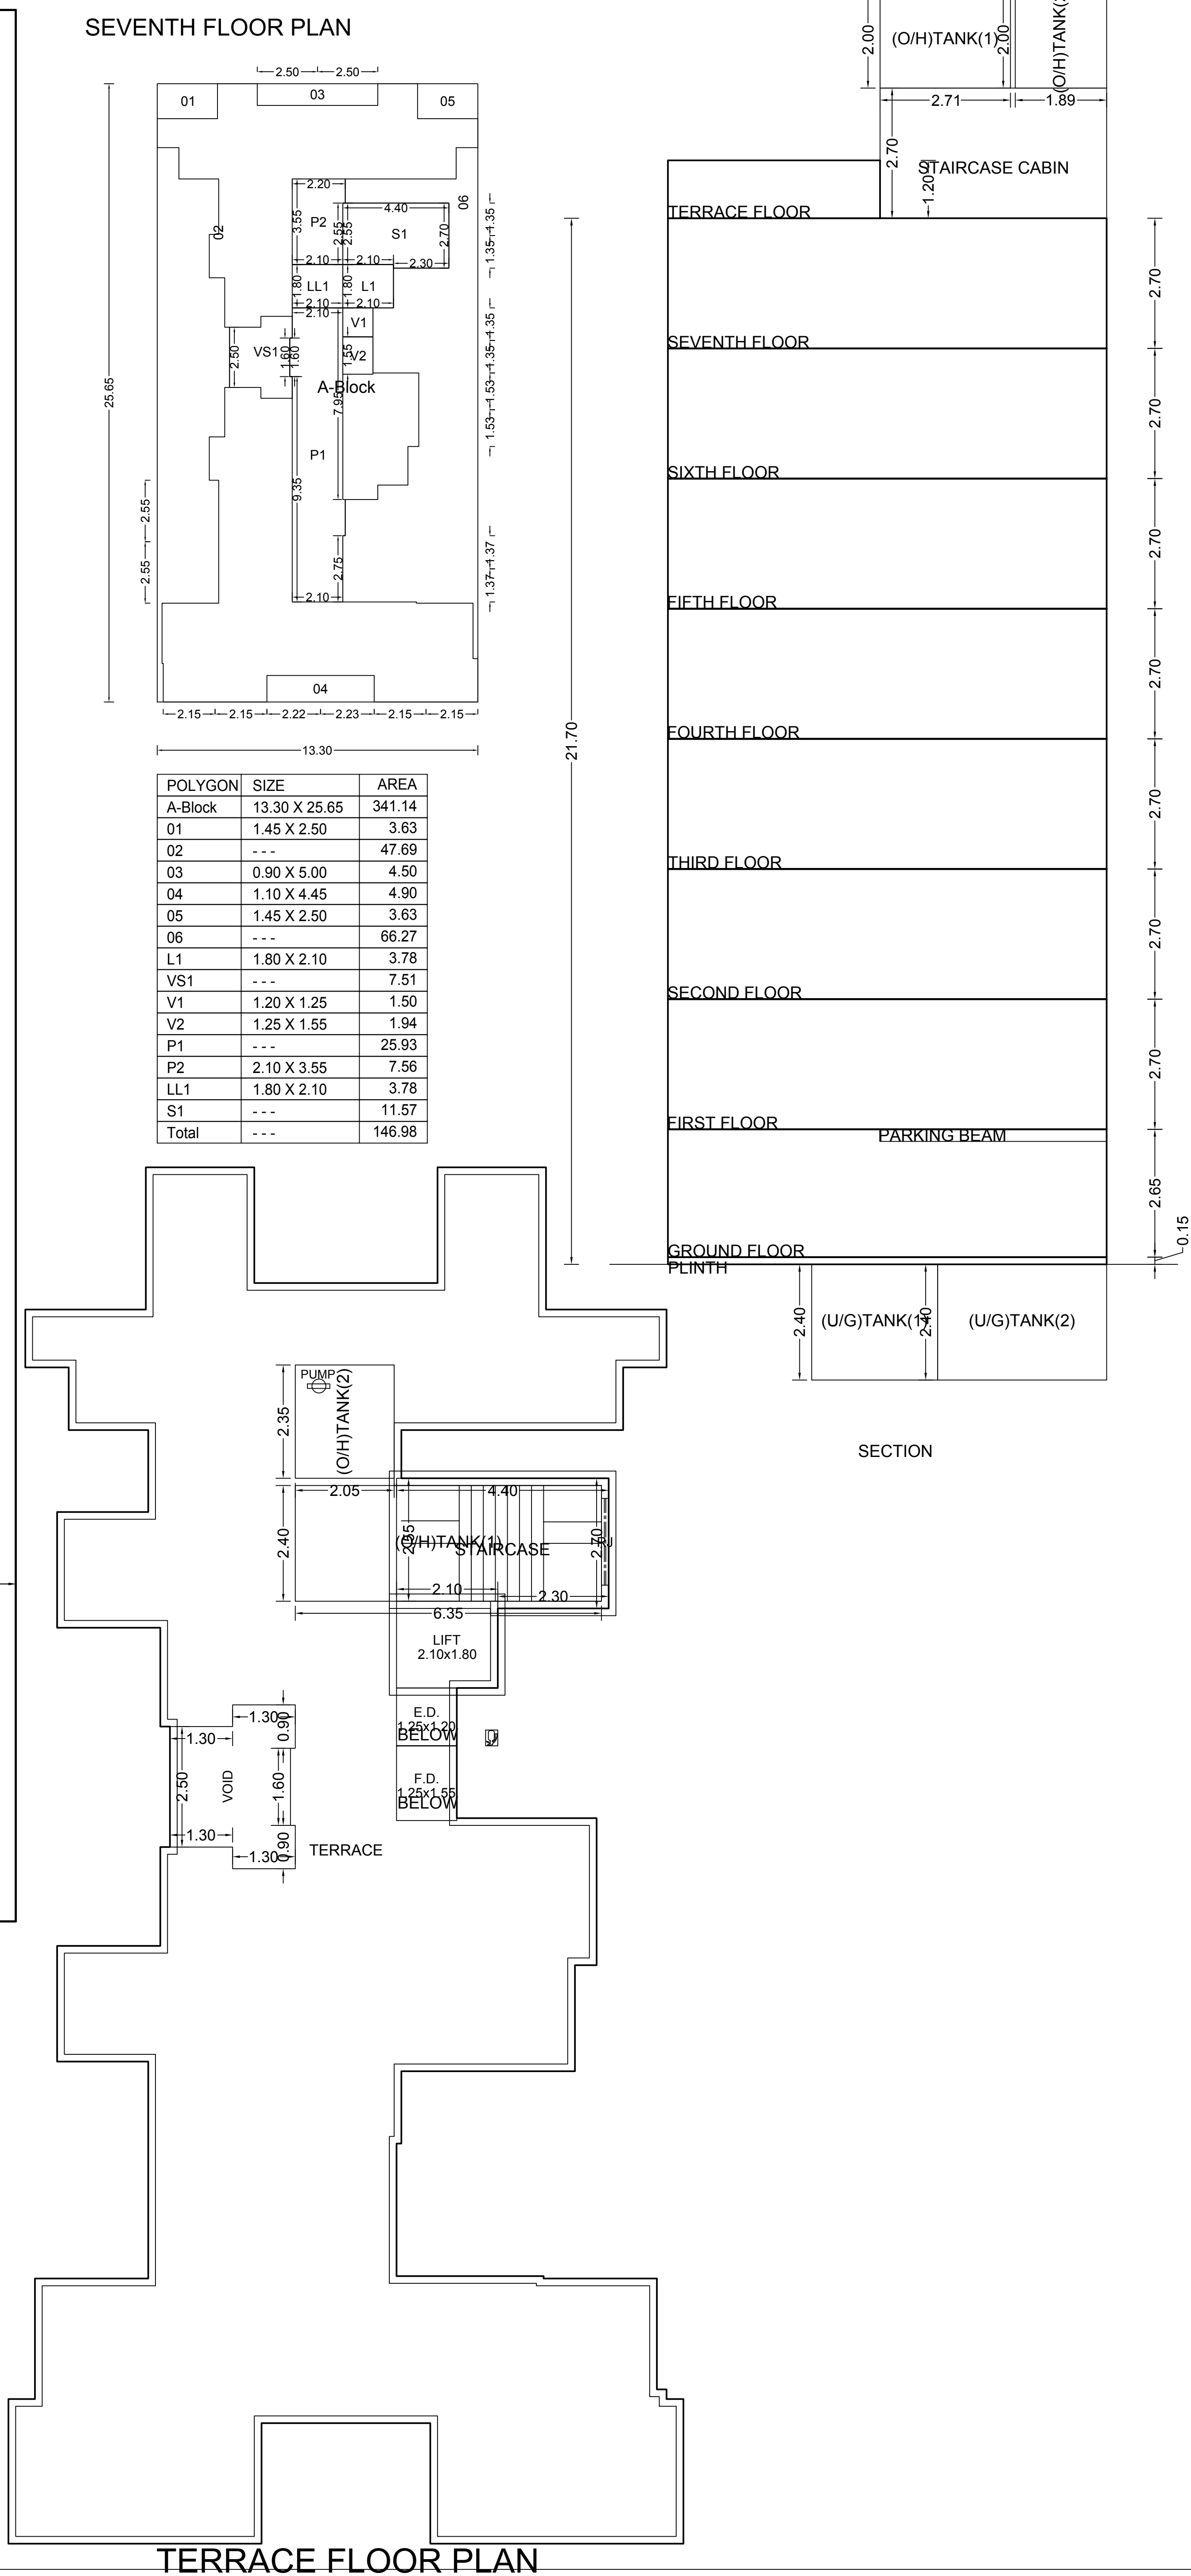

TERRACE FLOOR PLAN

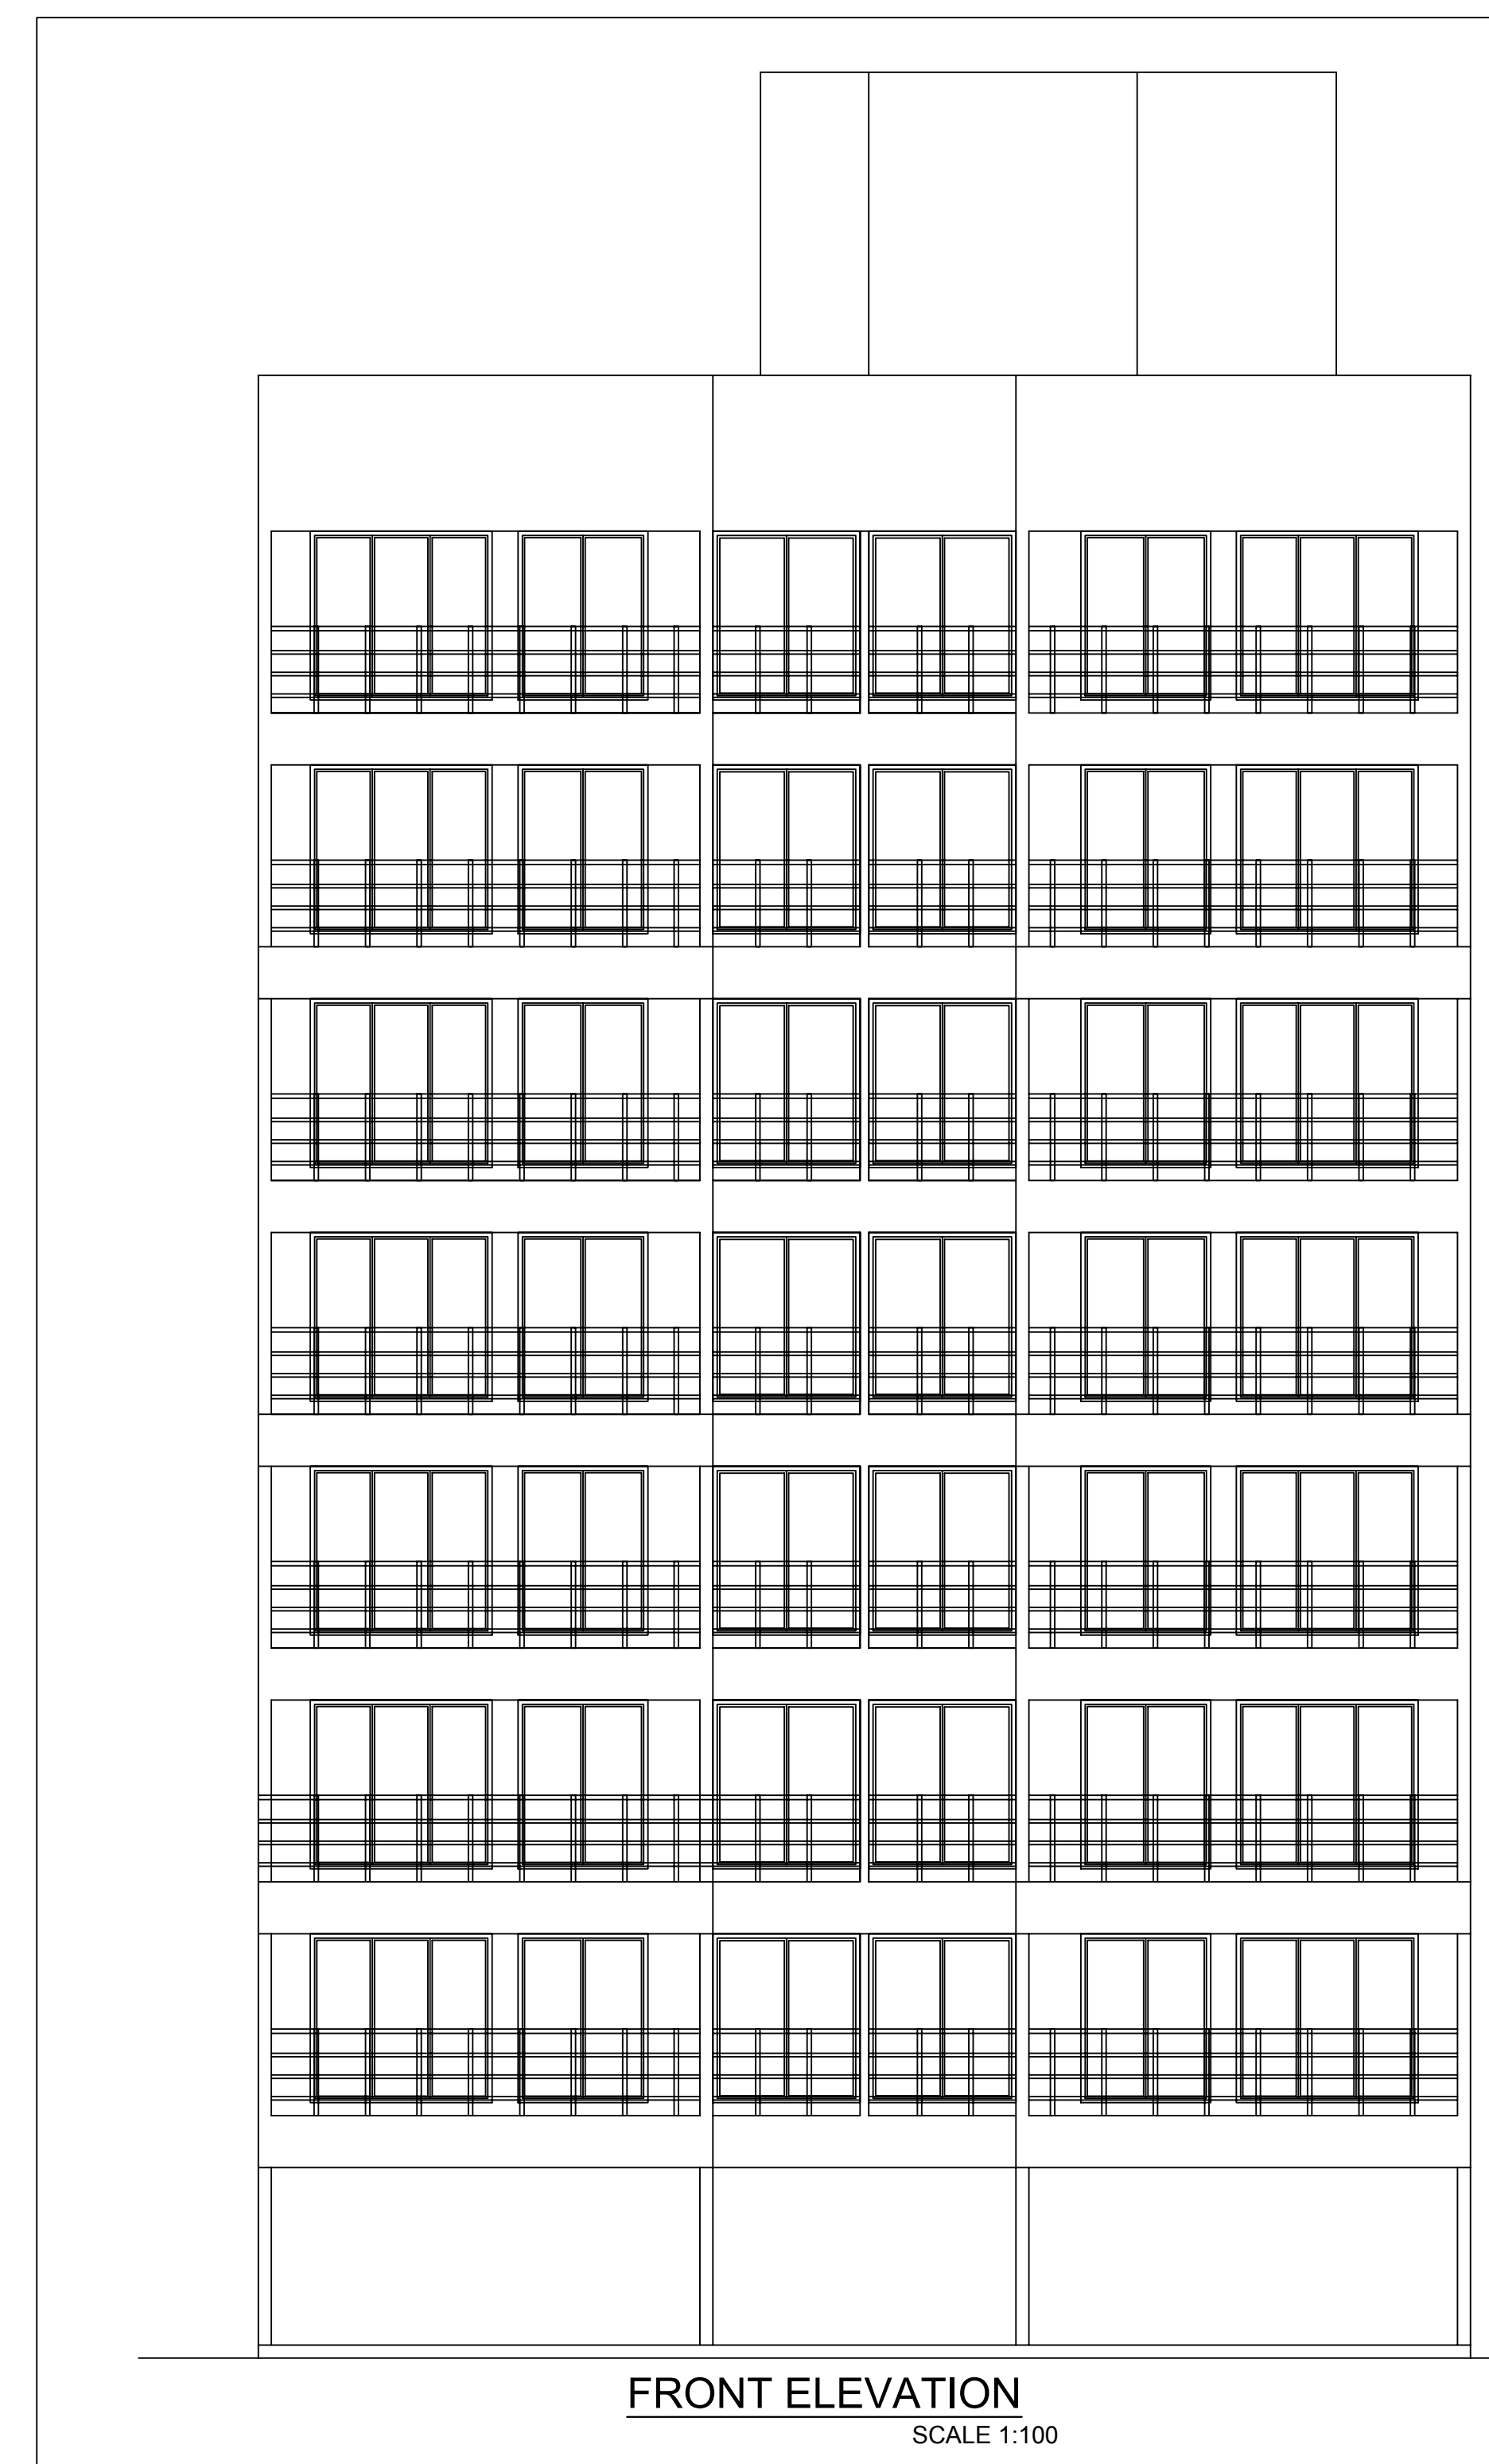

FRONT ELEVATION

SCALE 1:100

SEAL OF APPROVAL

APPROVED SUBJECT TO THE CONDITION
MENTIONED IN the office letter



No.	CIDCO/BP-15412/TPO(NM & K)/2016
Dated :	10-01-2017 CIDCO/BP-15412/TPO(NM & K)/2016 29 Aug 2017

Sr.Planner/Asso.Planner(BP)
CIDCO of Maharashtra Ltd.
Raighad Bhavan, 4th Floor.
Plot No.4, Sector-11.
CBD-Belapur, Navi Mumbai.


BUILDING: A (BUILDING-1)

OWNER'S NAME				
Mr.ARVIND LAXMAN PATEL.				
PROJECT INFORMATION				
PLOT NO. : 24		SECTOR NO. : 52		
NODE : Dronagiri				
PROJECT TYPE:				
CONSULTANT NAME				
DHARMESH VALLABHBHAI BHALANI				
Regd. No. :				
	JOB NO.	DRG.NO.	SCALE	DRAWN BY/CHECKED BY
			1:100	
	INWARD NO.	CIDCO/BP-15412/TPO/NI	8/02/2016	10-01-2017
	KEY NO.	\$-87117211	SHEET NO.	3 / 5

FLOOR	SIZE	AREA	PERM AREA	TOT. AREA
SEVENTH FLOOR	1.00 X 3.05 X 1	3.05	22.05	27.05
	1.50 X 1.80 X 2	5.40		
	1.40 X 2.40 X 1	3.36		
	1.40 X 1.90 X 1	2.66		
	1.50 X 1.65 X 2	4.96		
	1.40 X 1.65 X 1	2.31		
	1.40 X 2.65 X 1	3.71		
	1.00 X 1.60 X 1	1.60		
SIXTH FLOOR	1.05 X 2.60 X 1	2.73	29.88	29.90
	1.05 X 2.70 X 1	2.84		
	1.05 X 1.50 X 1	1.58		
	1.00 X 1.80 X 2	3.60		
	1.25 X 3.50 X 2	8.76		
	1.00 X 2.40 X 1	2.40		
	1.00 X 1.90 X 1	1.90		
	1.03 X 1.90 X 1	1.95		
	1.03 X 2.40 X 1	2.46		
	1.05 X 1.60 X 1	1.68		
FIFTH FLOOR	1.05 X 2.60 X 1	2.73	29.88	29.90
	1.05 X 2.70 X 1	2.84		
	1.05 X 1.50 X 1	1.58		
	1.00 X 1.80 X 2	3.60		
	1.25 X 3.50 X 2	8.76		
	1.00 X 2.40 X 1	2.40		
	1.00 X 1.90 X 1	1.90		
	1.03 X 1.90 X 1	1.95		
	1.03 X 2.40 X 1	2.46		
	1.05 X 1.60 X 1	1.68		
FOURTH FLOOR	1.05 X 2.60 X 1	2.73	29.88	29.90
	1.05 X 2.70 X 1	2.84		
	1.05 X 1.50 X 1	1.58		
	1.00 X 1.80 X 2	3.60		
	1.25 X 3.50 X 2	8.76		
	1.00 X 2.40 X 1	2.40		
	1.00 X 1.90 X 1	1.90		
	1.03 X 1.90 X 1	1.95		
	1.03 X 2.40 X 1	2.46		
	1.05 X 1.60 X 1	1.68		
THIRD FLOOR	1.05 X 2.60 X 1	2.73	29.88	29.90
	1.05 X 2.70 X 1	2.84		
	1.05 X 1.50 X 1	1.58		
	1.00 X 1.80 X 2	3.60		
	1.25 X 3.50 X 2	8.76		
	1.00 X 2.40 X 1	2.40		
	1.00 X 1.90 X 1	1.90		
	1.03 X 1.90 X 1	1.95		
	1.03 X 2.40 X 1	2.46		
	1.05 X 1.60 X 1	1.68		
SECOND FLOOR	1.05 X 2.60 X 1	2.73	29.88	29.90
	1.05 X 2.70 X 1	2.84		
	1.05 X 1.50 X 1	1.58		
	1.00 X 1.80 X 2	3.60		
	1.25 X 3.50 X 2	8.76		
	1.00 X 2.40 X 1	2.40		
	1.00 X 1.90 X 1	1.90		
	1.03 X 1.90 X 1	1.95		
	1.03 X 2.40 X 1	2.46		
	1.05 X 1.60 X 1	1.68		
FIRST FLOOR	1.05 X 2.60 X 1	2.73	29.88	29.90
	1.05 X 2.70 X 1	2.84		
	1.05 X 1.50 X 1	1.58		
	1.00 X 1.80 X 2	3.60		
	1.25 X 3.50 X 2	8.76		
	1.00 X 2.40 X 1	2.40		
	1.00 X 1.90 X 1	1.90		
	1.03 X 1.90 X 1	1.95		
	1.03 X 2.40 X 1	2.46		
	1.05 X 1.60 X 1	1.68		
Total	-	-	201.36	206.30

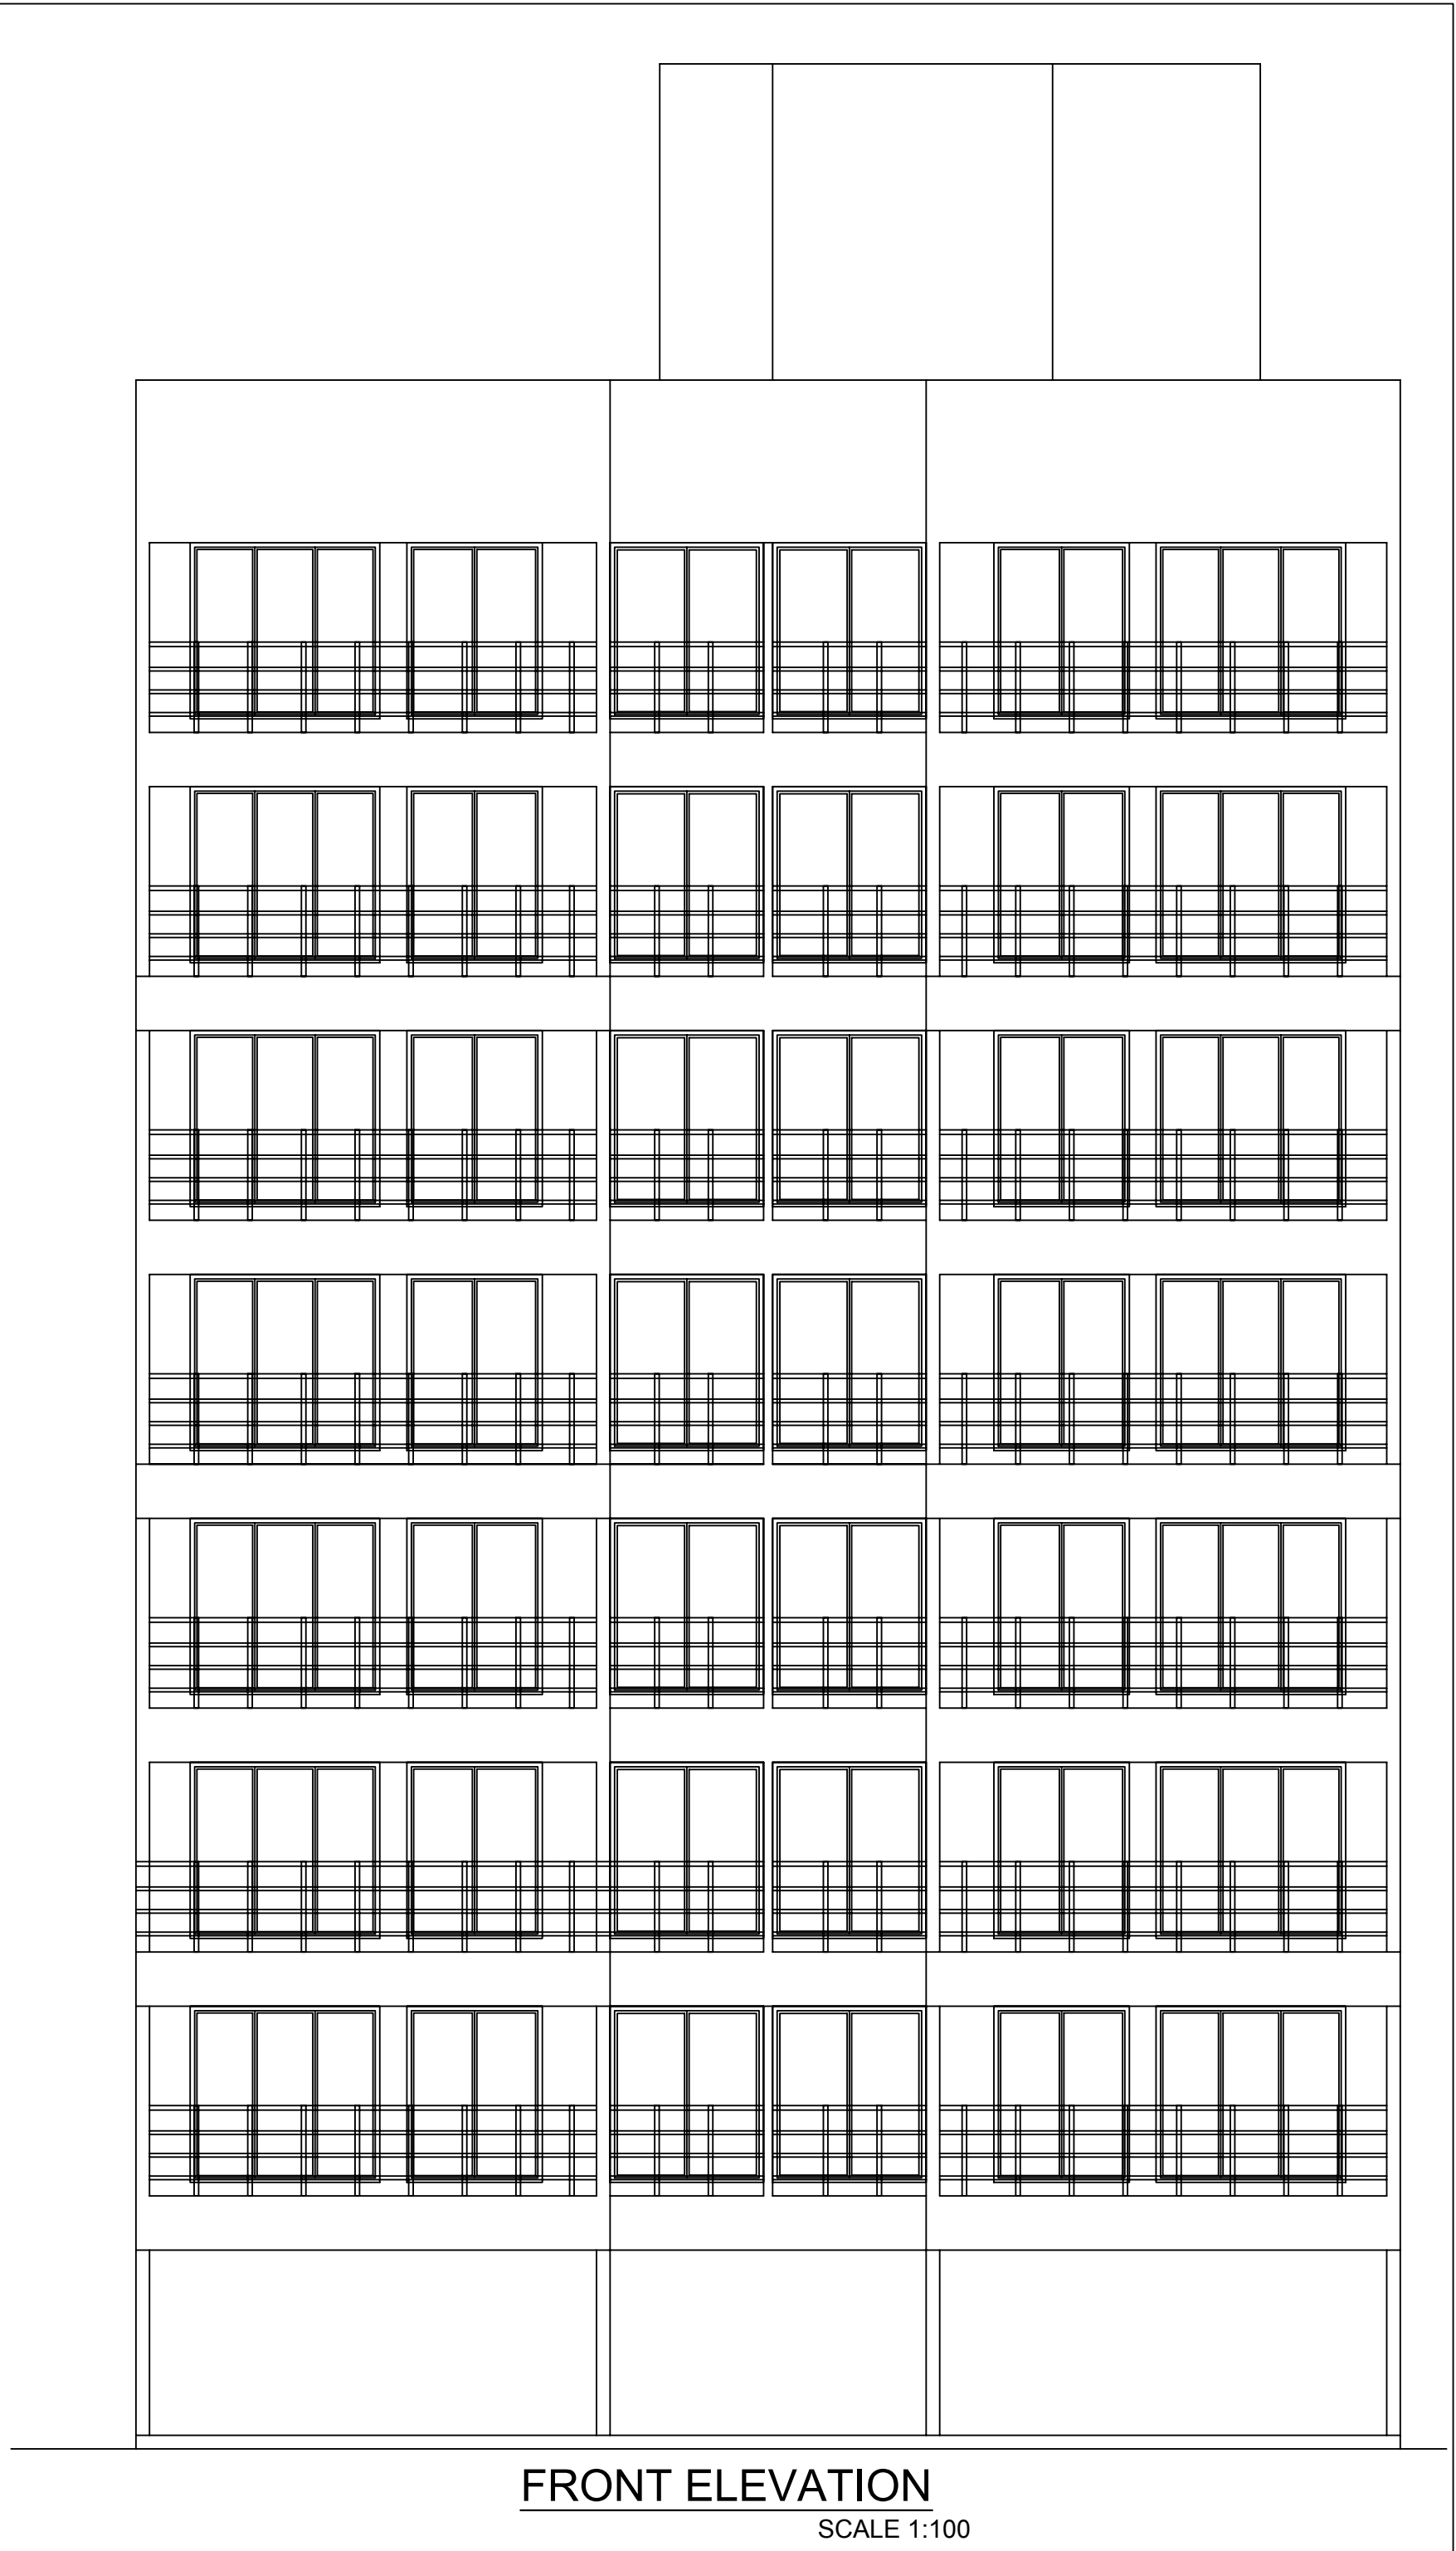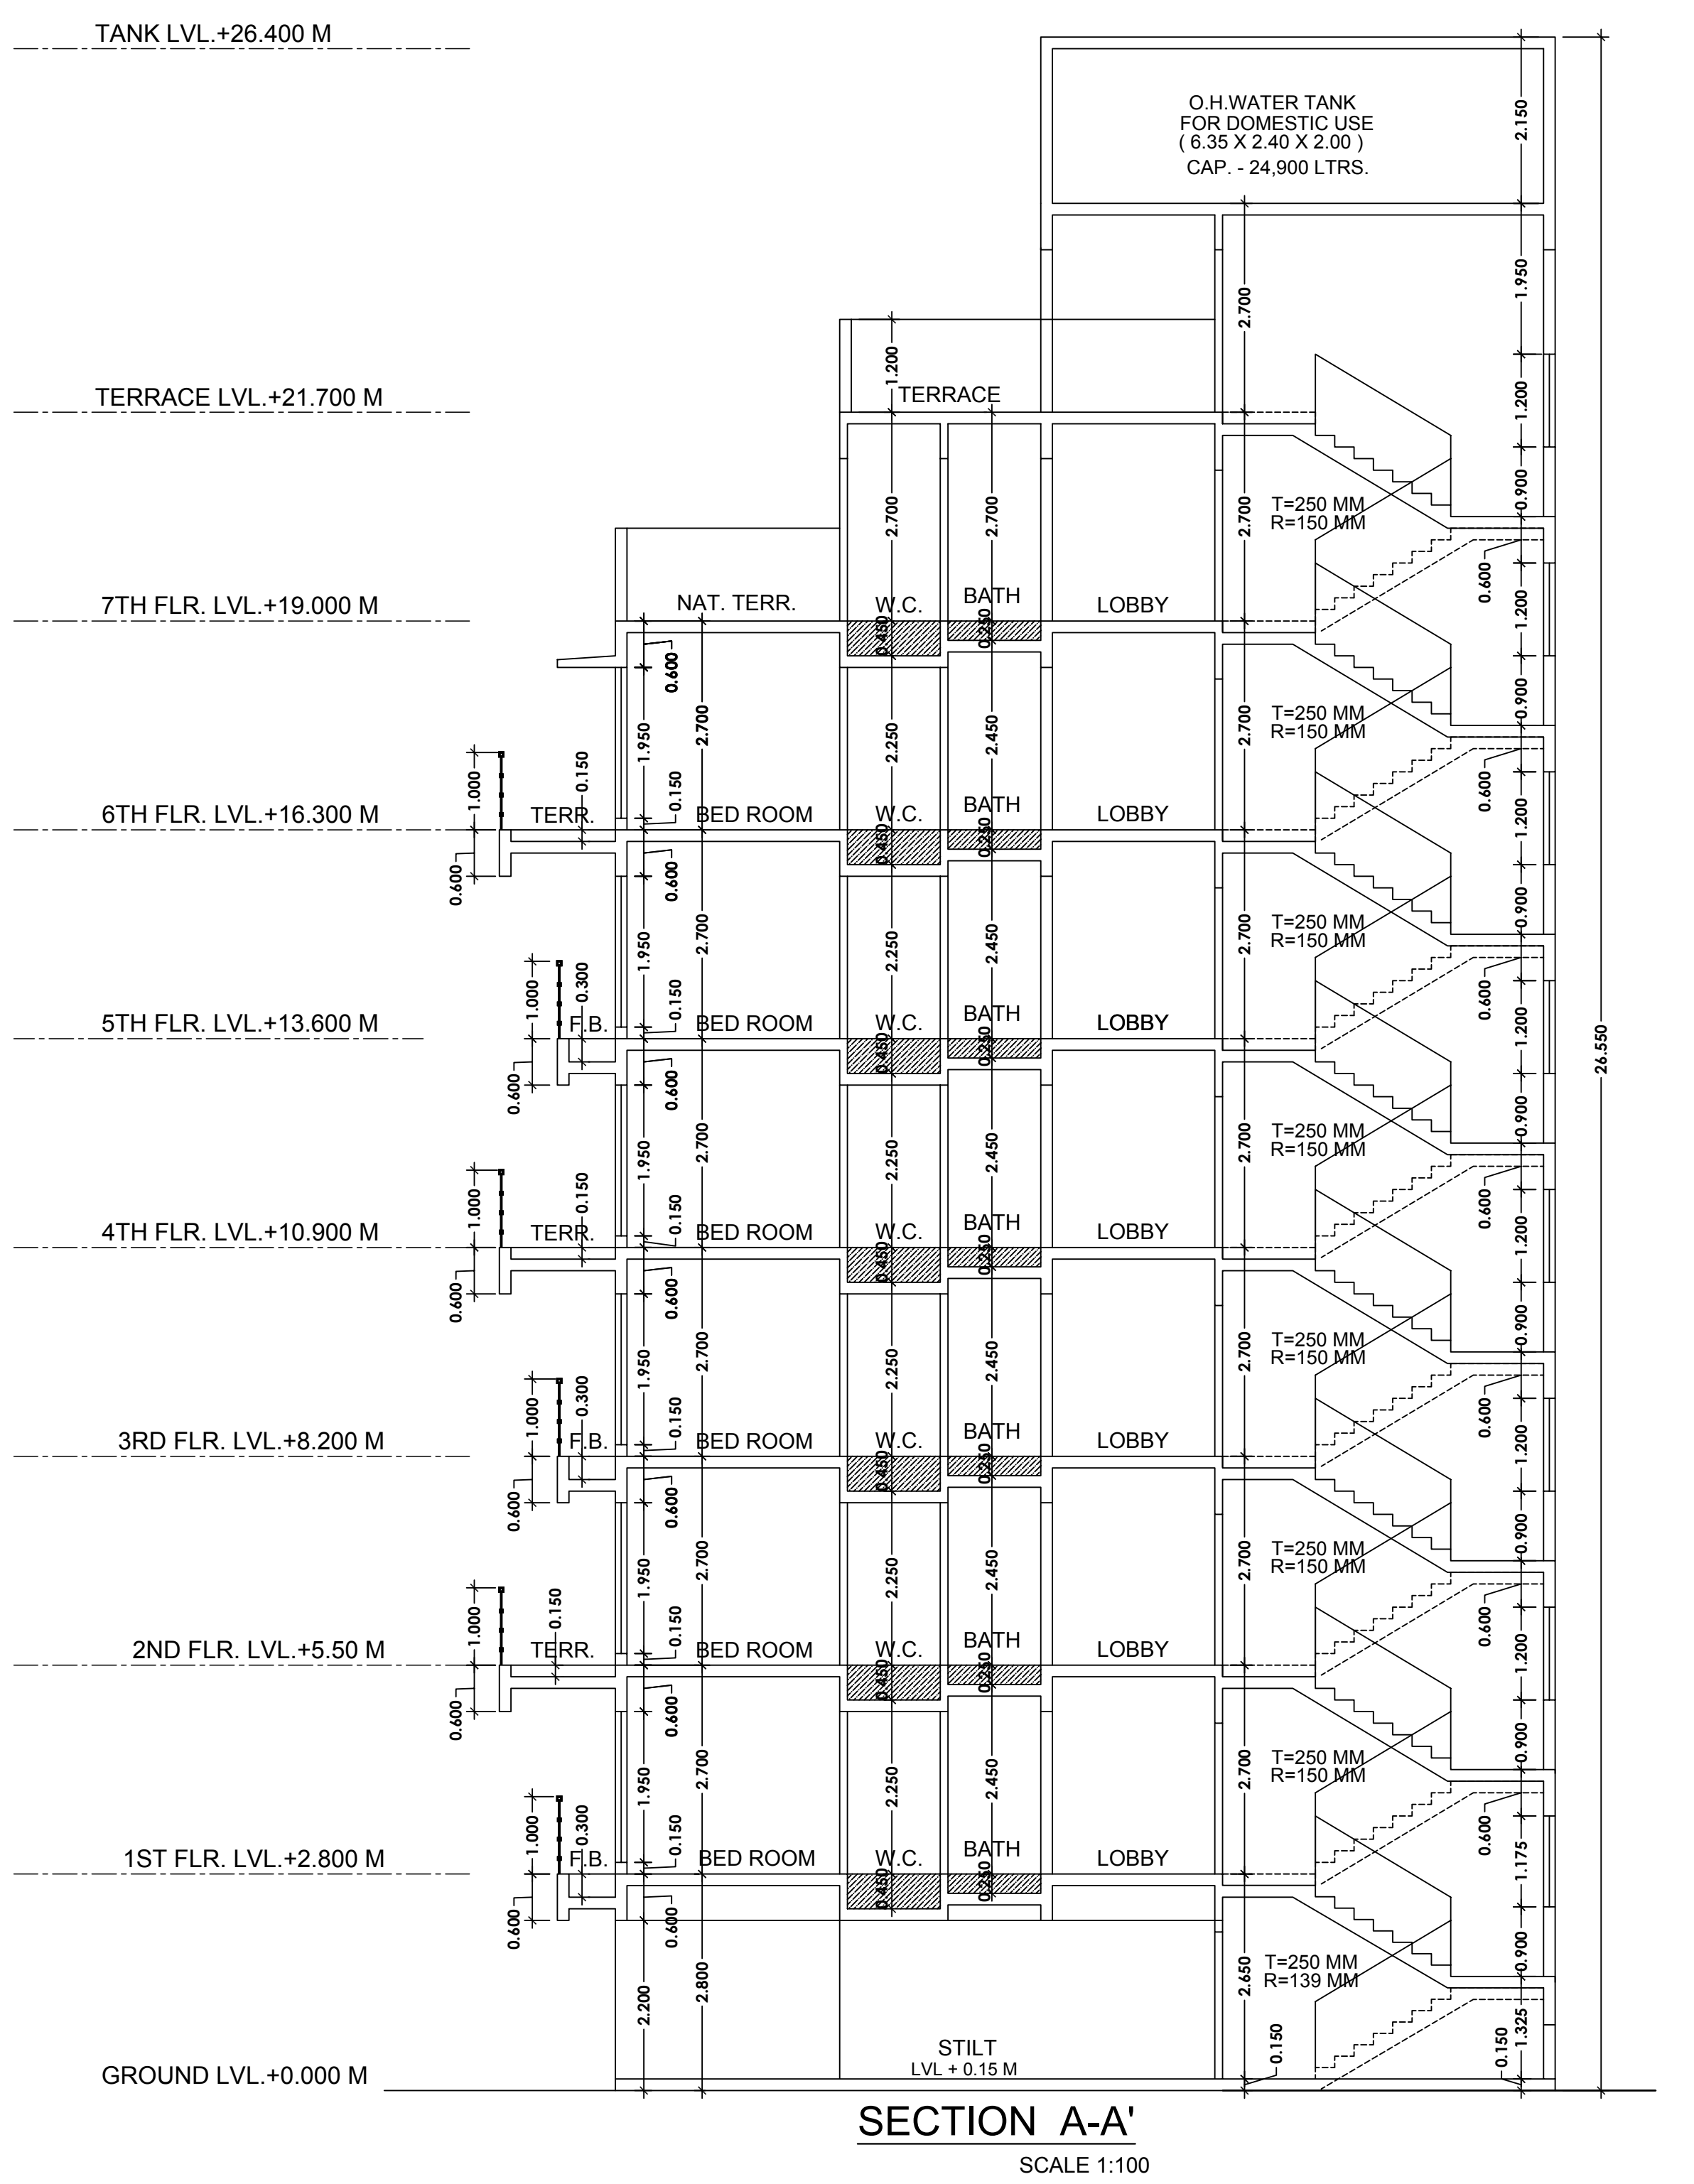

SEAL OF APPROVAL	
APPROVED SUBJECT TO THE CONDITION MENTIONED IN the office letter	
No.	CIDCO/BP-15412/TPO(NM & K)/2016
Dated :	10-01-2017 29 Aug 2017
Sr.Planner/Asso.Planner(BP) CIDCO of Maharashtra Ltd. Raighad Bhavan, 4th Floor. Plot No.4, Sector-11. CBD-Belapur, Navi Mumbai.	
BUILDING: A (BUILDING-1)	

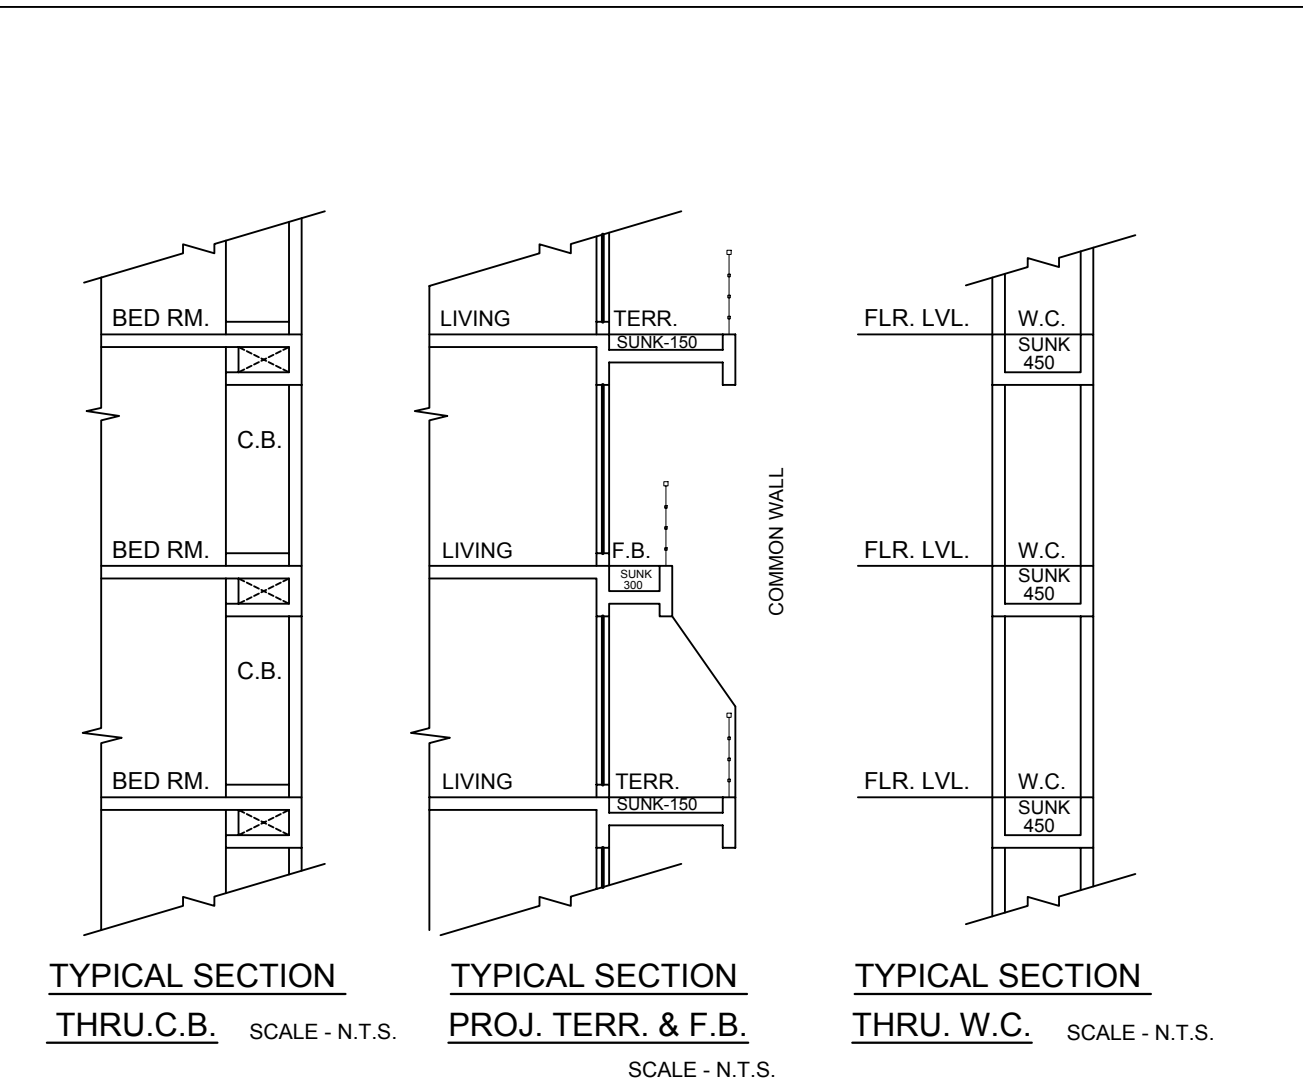

OWNER'S NAME					
Mr.ARVIND LAXMAN PATEL.					
PROJECT INFORMATION					
PLOT NO. : 24		SECTOR NO. : 52			
NODE : Dronagiri					
PROJECT TYPE:					
CONSULTANT NAME					
DHARMESH VALLABHBHAI BHALANI					
Regd. No. :					
	JOB NO.	DRG.NO.	SCALE	DRAWN BY	CHECKED BY
			1:100		
	INWARD NO.	CIDCO/BP-15412/TPO/NM	04/02/2016	10-01-2017	
	KEY NO.	S-311/1/2016		SHEET NO.	4 / 5