



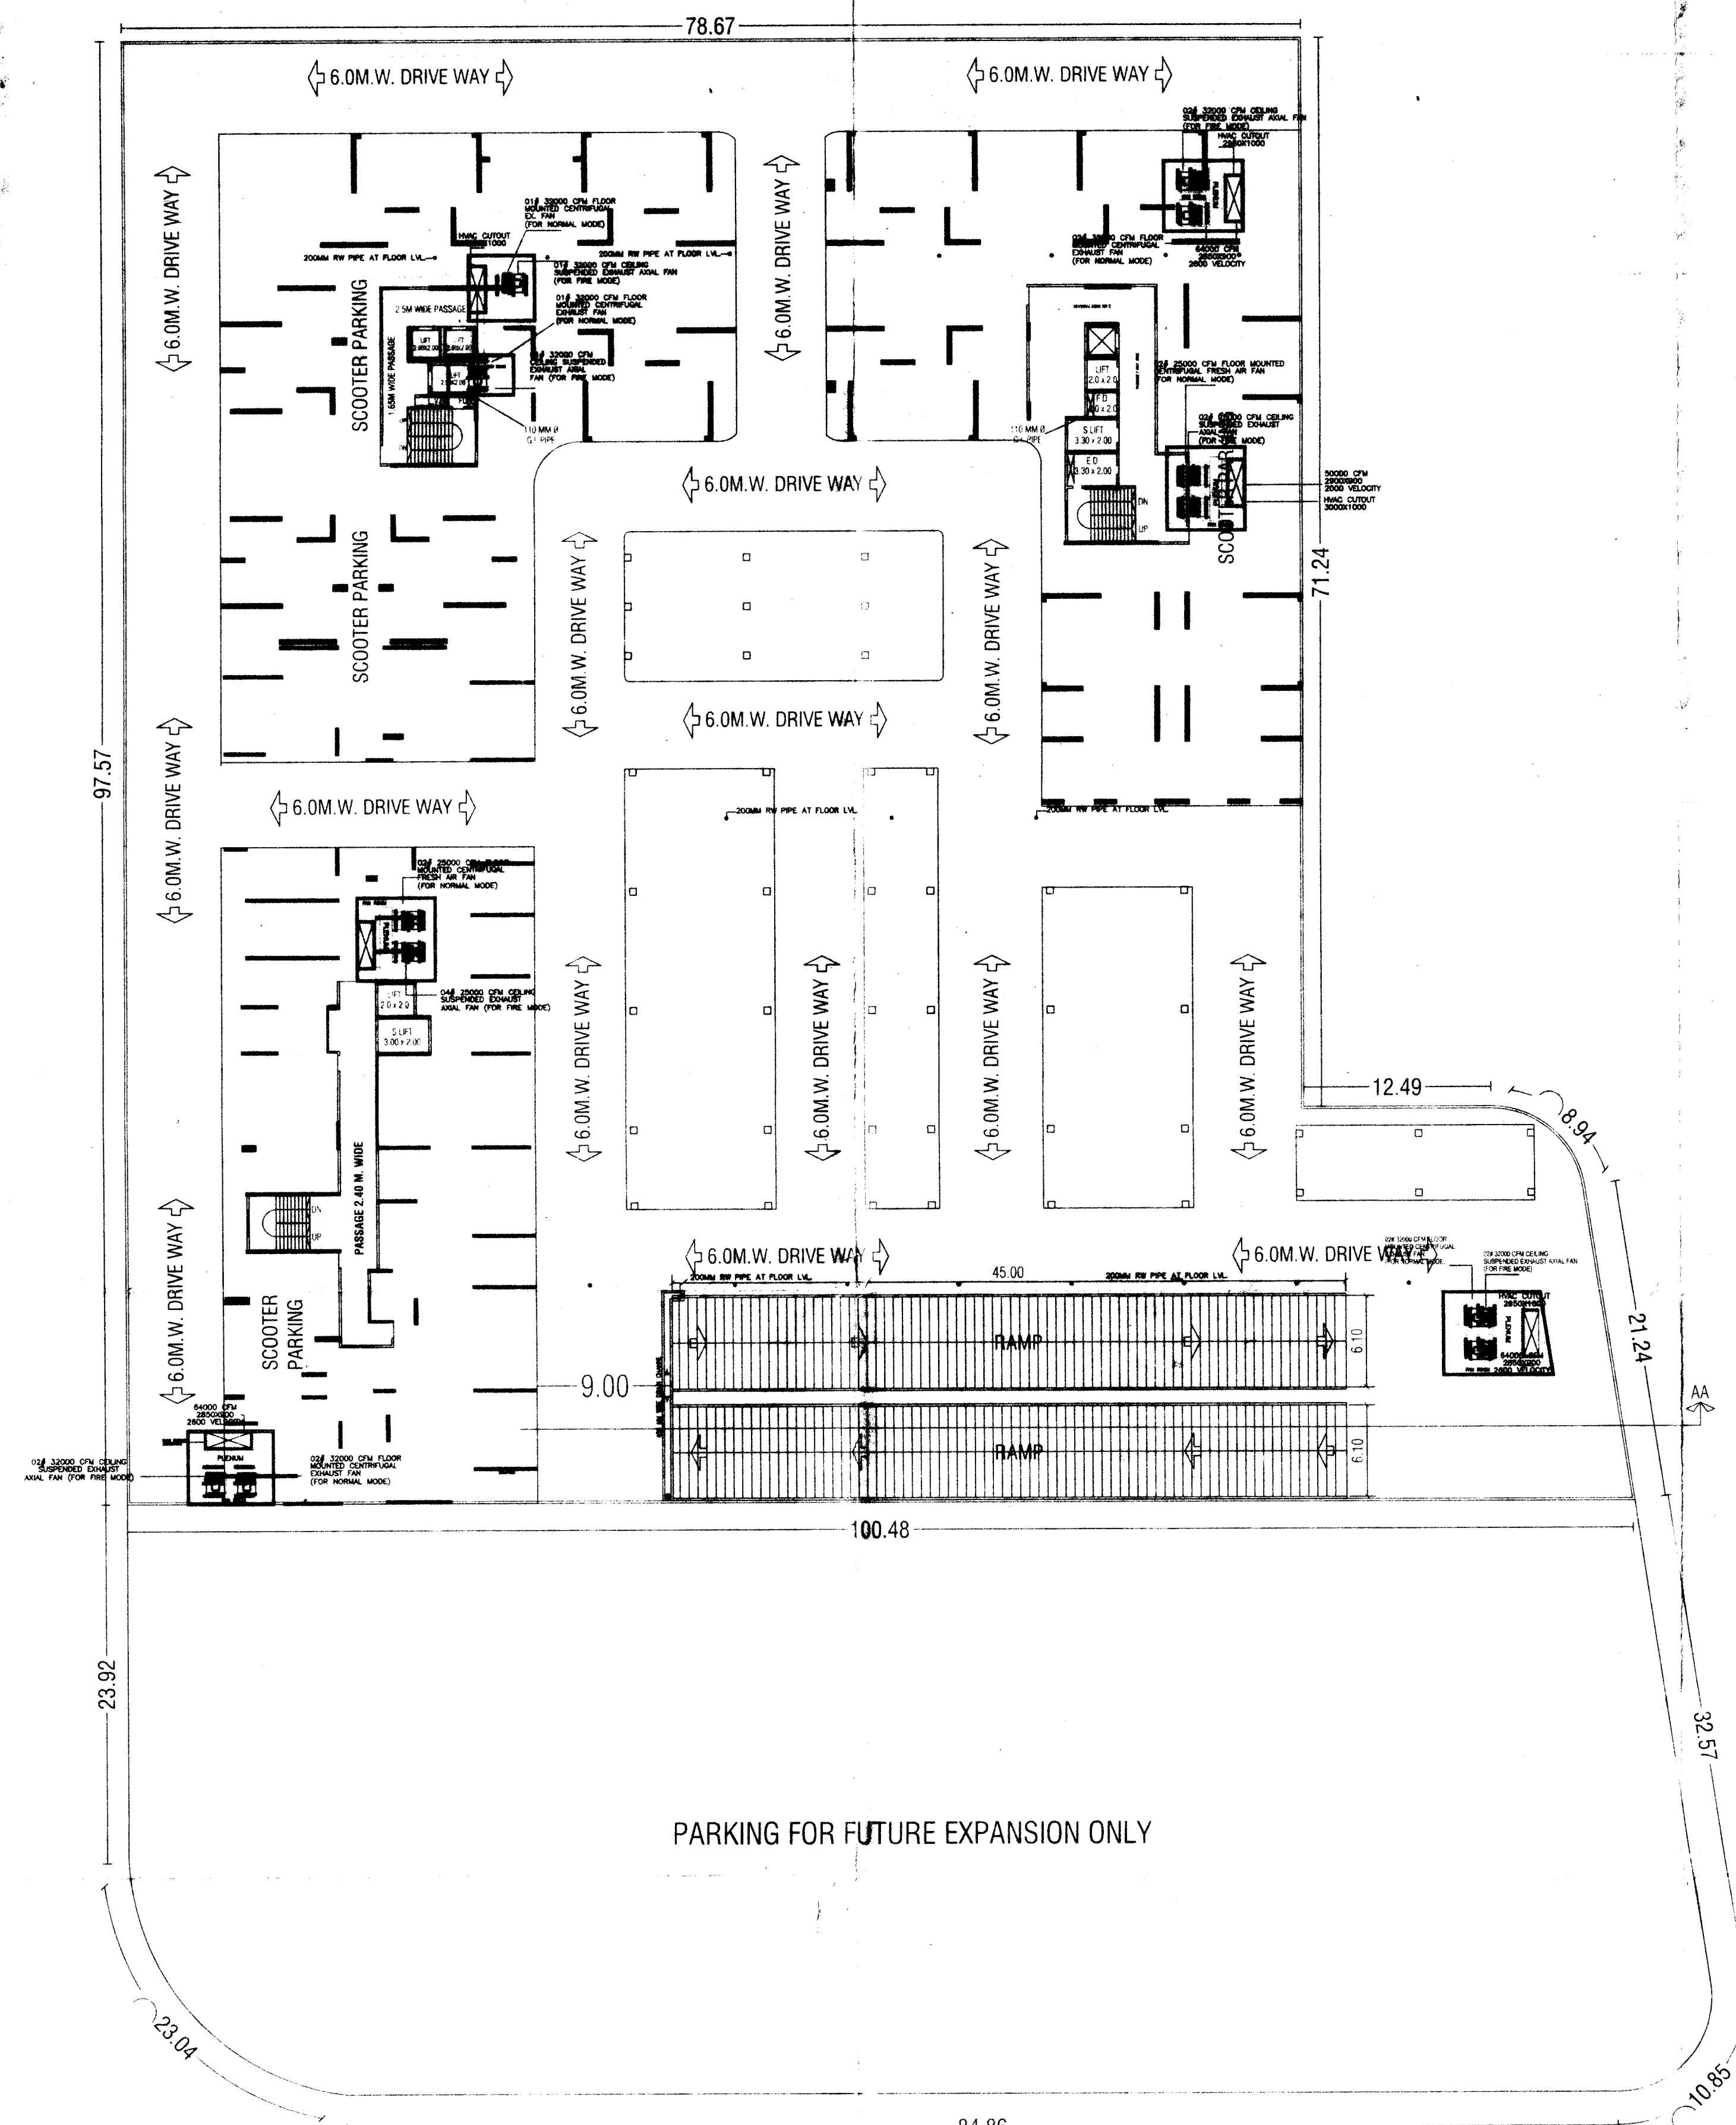

PROPOSED LOWER BASEMENT FLOOR PLAN
SCALE = 1 : 300

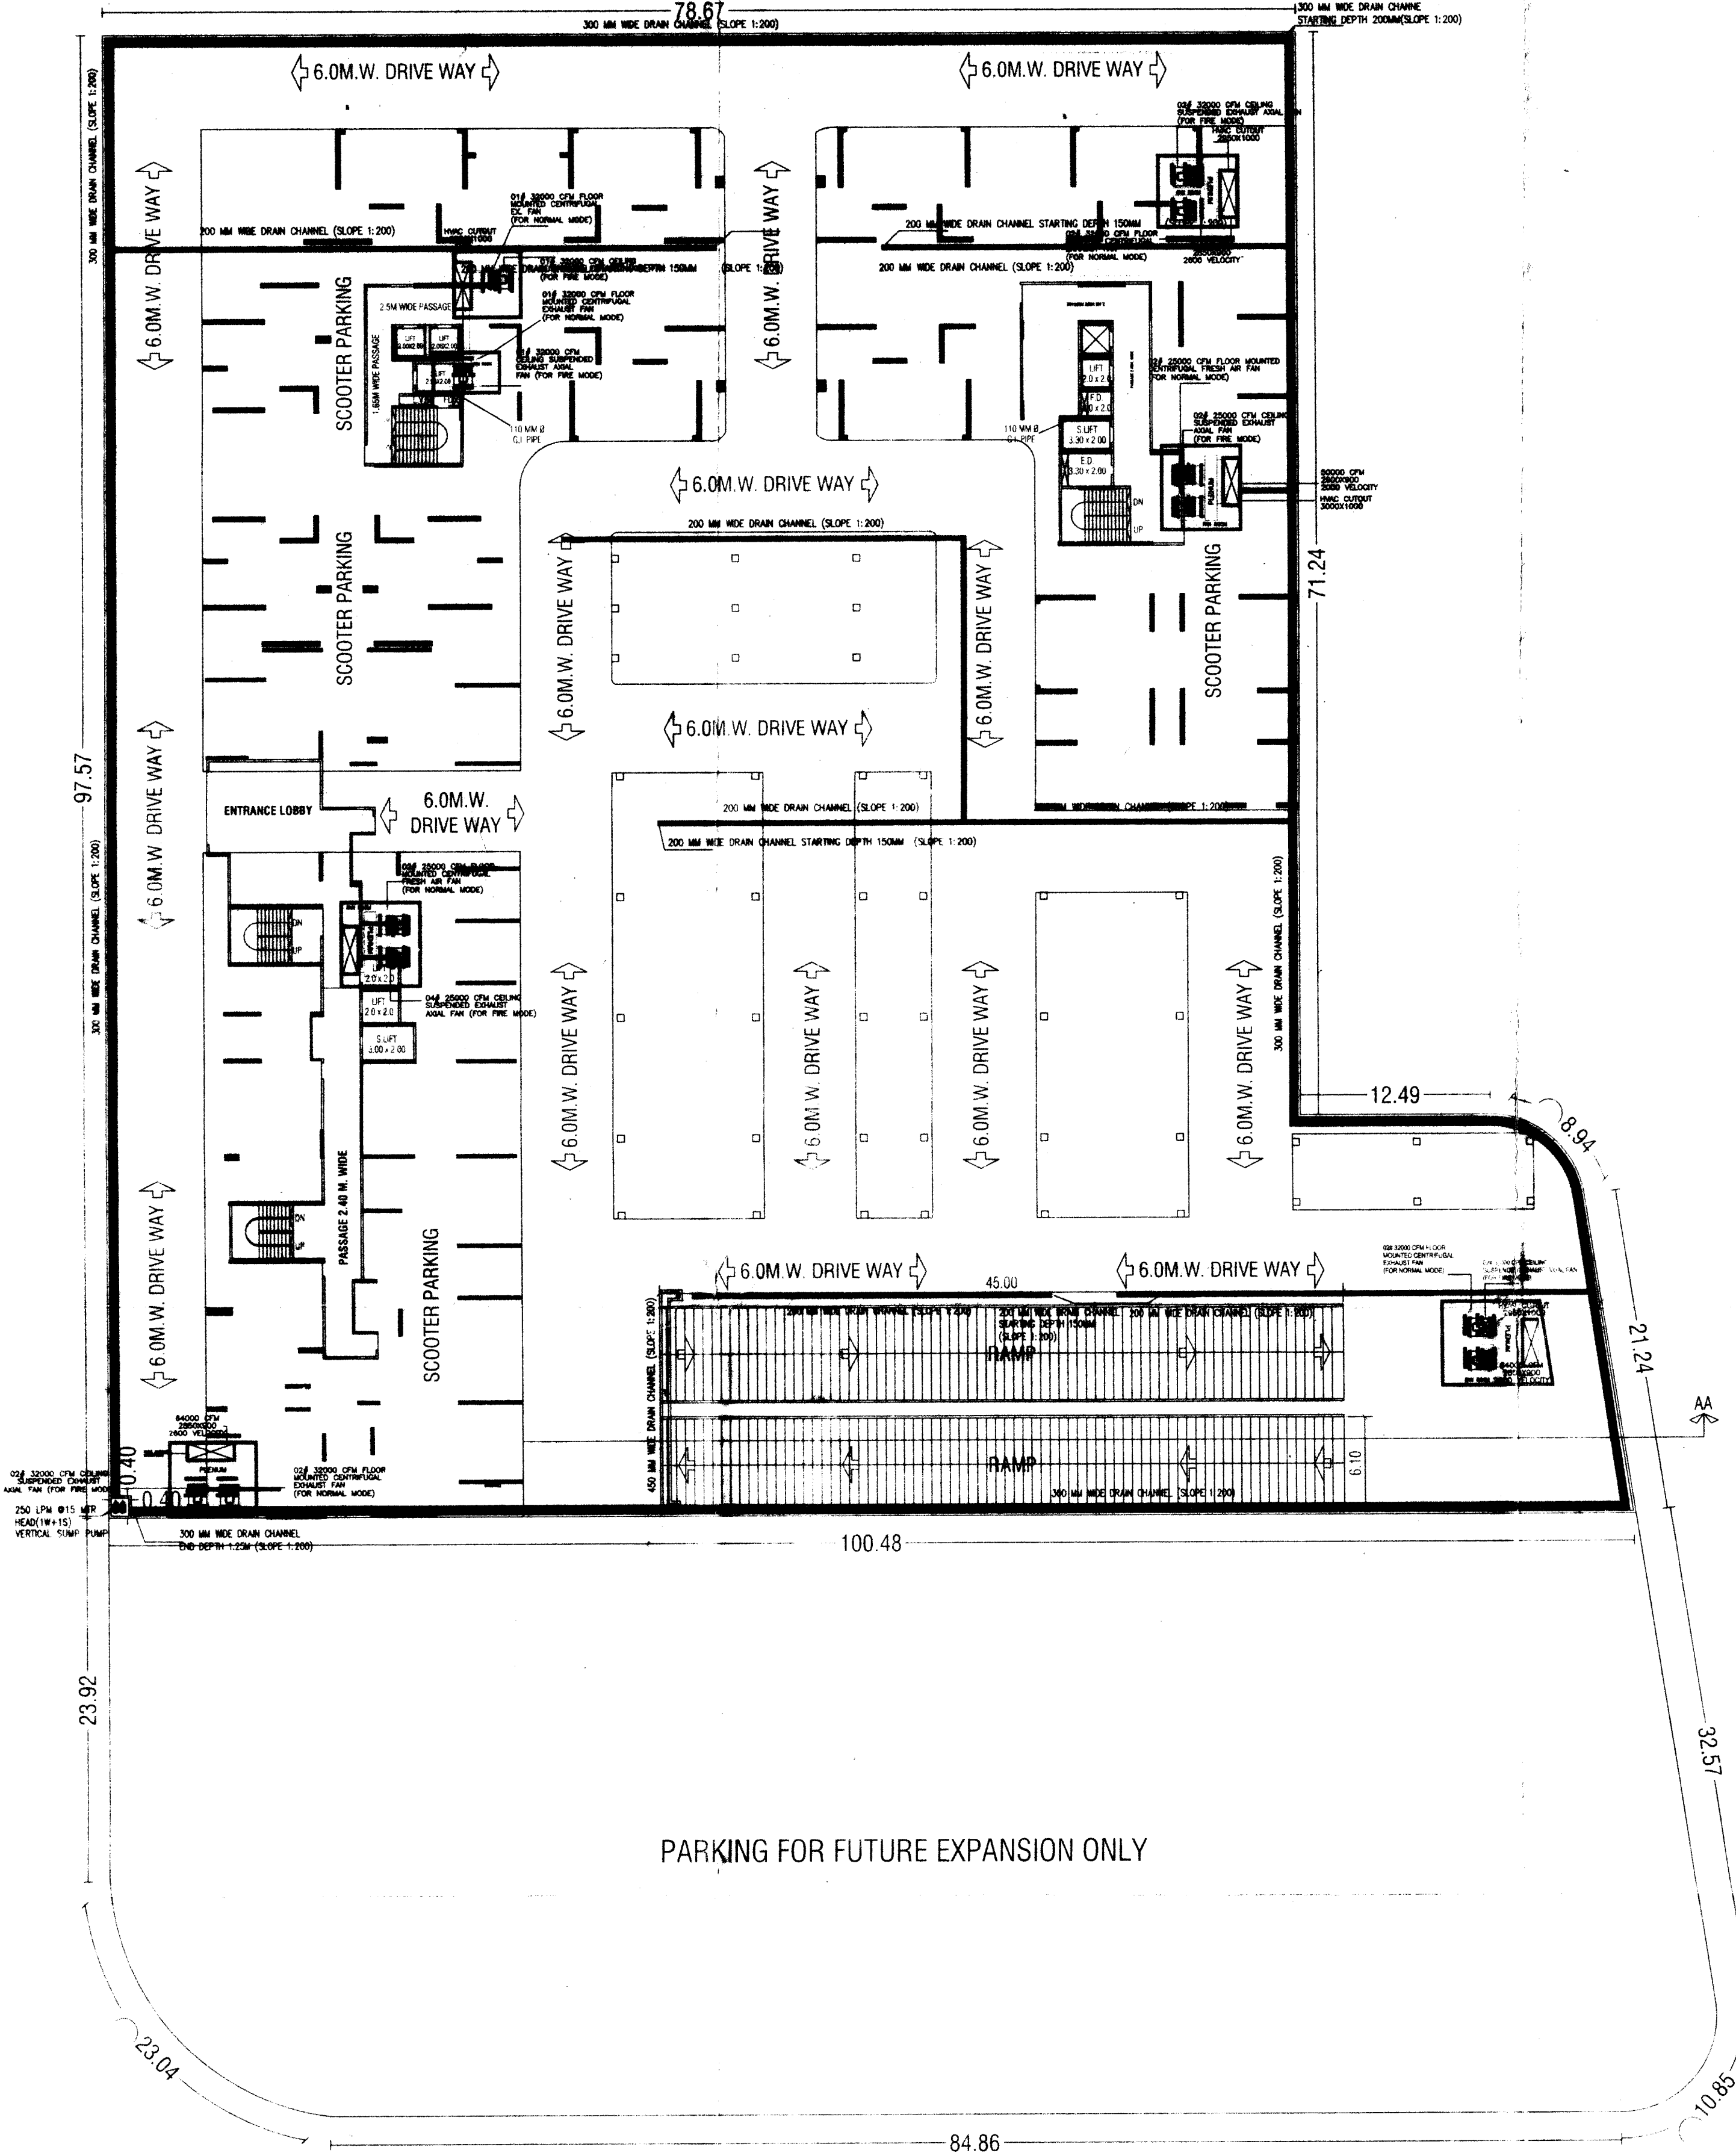

PROPOSED UPPER BASEMENT FLOOR PLAN
SCALE = 1 : 300

मंजूरी
 सुशांति वाचकाम नकाशे मंजूरी
 व वाचकाम प्रारंभ नकाशे मंजूरी
 १०/१६/२०१९
 माये वास्तु विभाग, अहमदनगर

नगरपालिका
 उल्हासनगर महानगरपालिका

ONLY
FOR MEP
Purpose

NOTES	SCHEDULE OF DOORS/WINDOWS
BOUNDARY OF PLOT BOUNDED THICK BLACK	D - 1000 X 2000
PROPOSED WORK SHOWN IN RED	D1 - 900 X 2000
B DENOTES BALCONY	D2 - 750 X 2000
AREA UNDER SET BACK SHOWN IN DOTTED GREEN	W - 1800 X 1200
STRUCTURES TO BE DEMOLISHED SHOWN IN YELLOW	W1 - 1350 X 1200
RECREATION SHOWN IN GREEN HATCHED	W2 - 900 X 1200
AREA UNDER PROPOSED ROAD SHOWN IN BROWN	V - 600 X 900
PROPOSED WORK BLUE	RS - ROLLING SHUTTER
DRAINAGE RED DOTTED	

PROFORMA -- II
 CONTENTS OF SHEET

PROPOSED LOWER & UPPER BASEMENT FLOOR PLAN WITH VENTILATION AND BASEMENT CHANNEL & DE-WATERING LAYOUT . (SCALE 1:300).

NAME OF OWNER
 M/S. ANUP HOSPITALITY SERVICES PVT. LTD.
 THROUGH AUTHORIZED DIRECTOR MR. KUMAR U. AILANI

REVISION	DESCRIPTION	DATE	SIGNATURE

CERTIFIED THAT THE PLOT REFERRED WAS SURVEYED BY ME ON ... AND THE DIMENSION OF THE SIDES ETC. OF THE PLANS ARE AS MEASURED ON SITE AND THE AREA SO WORKED OUT TALLIES WITH THE AREA STATED IN THE DOCUMENTS OF OWNERSHIP & P. RECORDS & RECORDS DEPT. CITY SURVEY RECORDS.

DESCRIPTION OF PROPOSAL & PROPERTY
 PROPOSED CONSTRUCTION ON PLOT NO. 6 (P), 7 & 8 ; SHEET NO. 92, 93 & 94 ; C. T. S. NO. 1618, 1619 A, 1625 & 1626 A
 ULHASNAGAR - 1.

JOB No.	DATE	DRG No.	SCALE	DRAWN BY	CHECKED BY
01/2019	10/12/2019	A.H.03/R1	AS GIVEN	ANAND-G	NAIR

CA/2017/86906
 BHUJWANI TOWER - 201, 2ND FLOOR, OPPOSITE RAJU SOCIETY.
 SECTION -17, ULHASNAGAR -3