




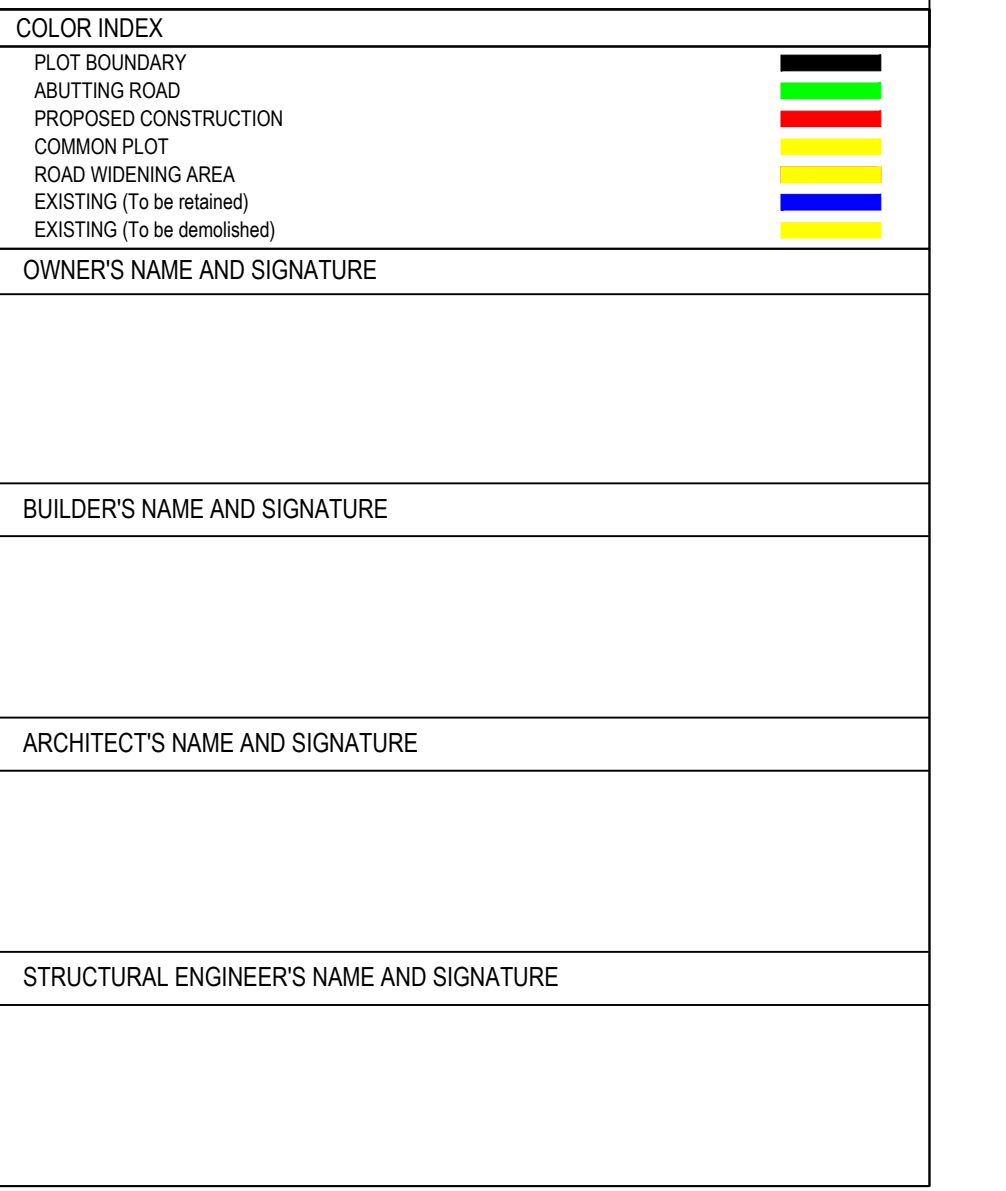

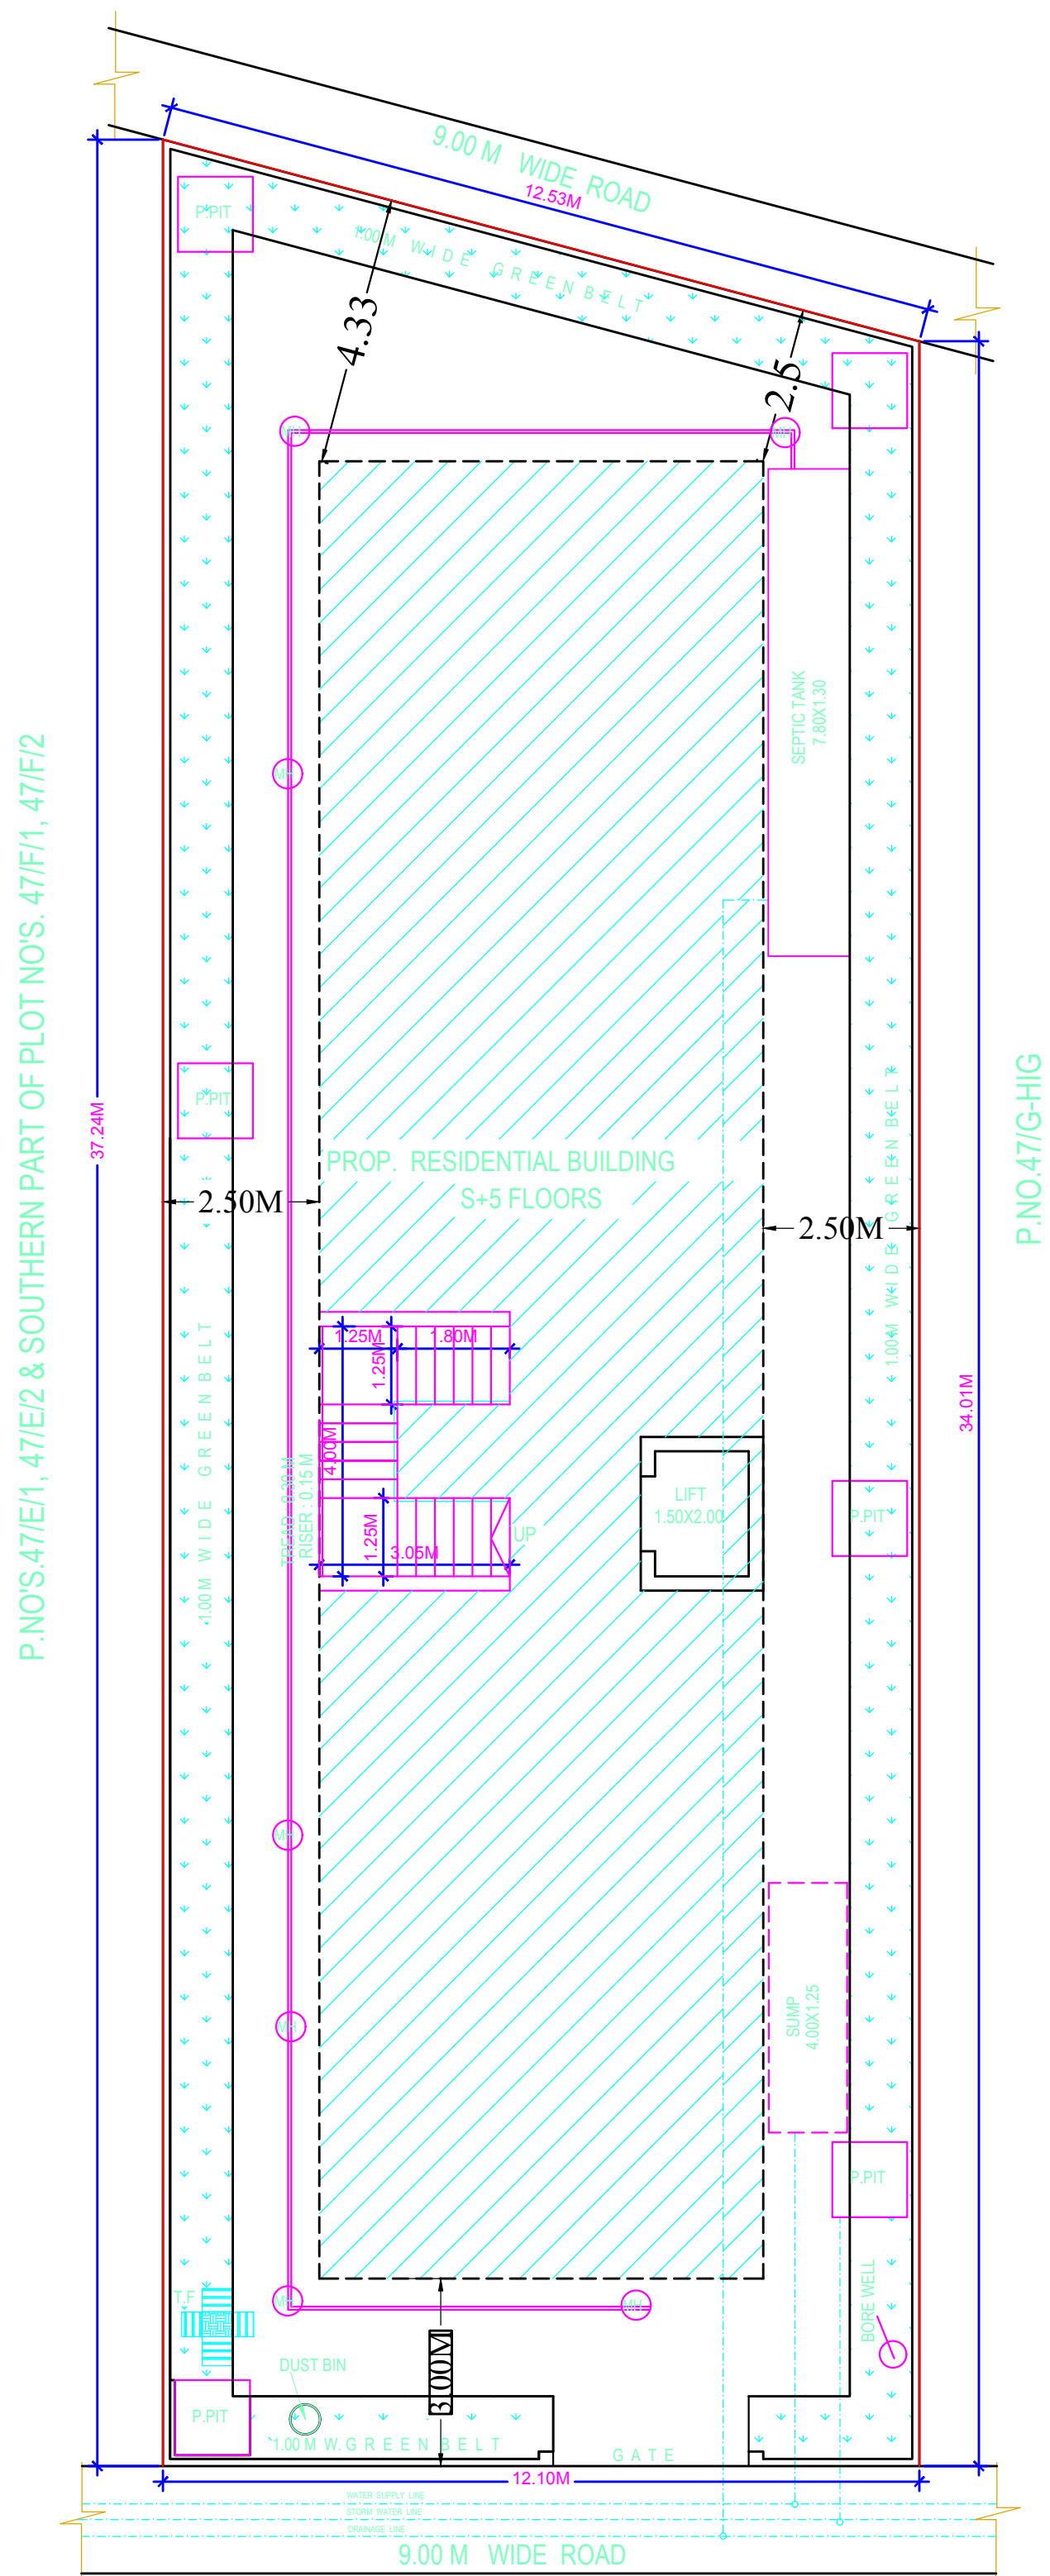

SITE PLAN
SCALE : 1: 100

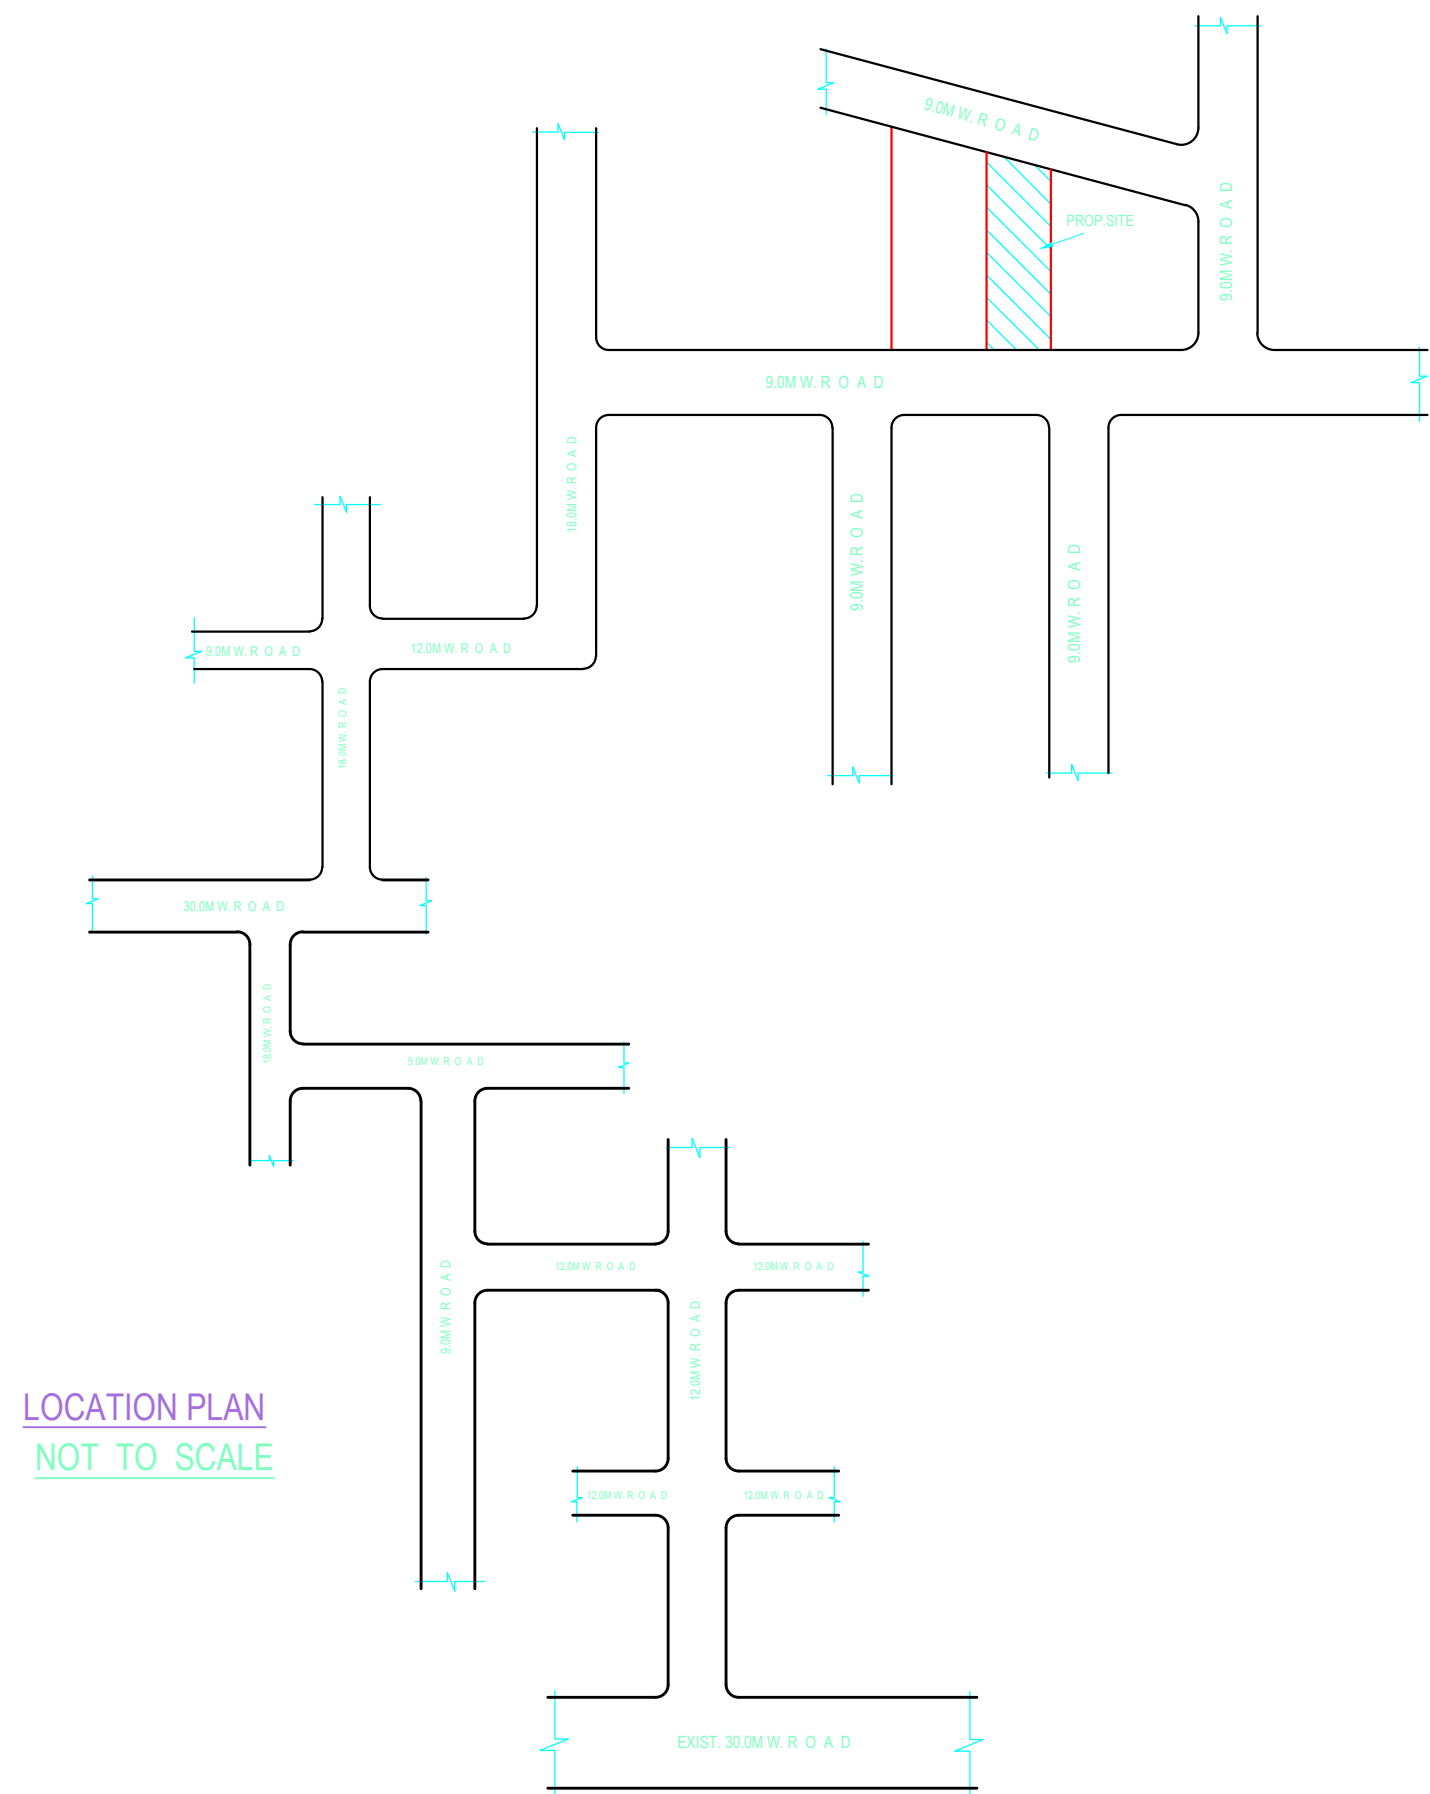

LOCATION PLAN
NOT TO SCALE

Project Title	
PLAN SHOWING THE PROPOSED	Residential
PLOT NO.	
SURVEY NO.	
SITUATED AT	
BELONGING TO : Mr./Ms./Mrs	
REP BY :	PERARAJU MADAMSETTY
LICENCE NO : 47/SURVEYOR-JTP10/GHIG	APPROVAL NO :
DATE : 03-05-2022	SHEET NO : 2 / 2
Building Plan Details	INWARD NO : TS029459/2022



OWNER'S NAME AND SIGNATURE
BUILDER'S NAME AND SIGNATURE
ARCHITECT'S NAME AND SIGNATURE
STRUCTURAL ENGINEER'S NAME AND SIGNATURE