




30M WIDE ROAD
3RD FLOOR PLAN
SCALE: 1:100

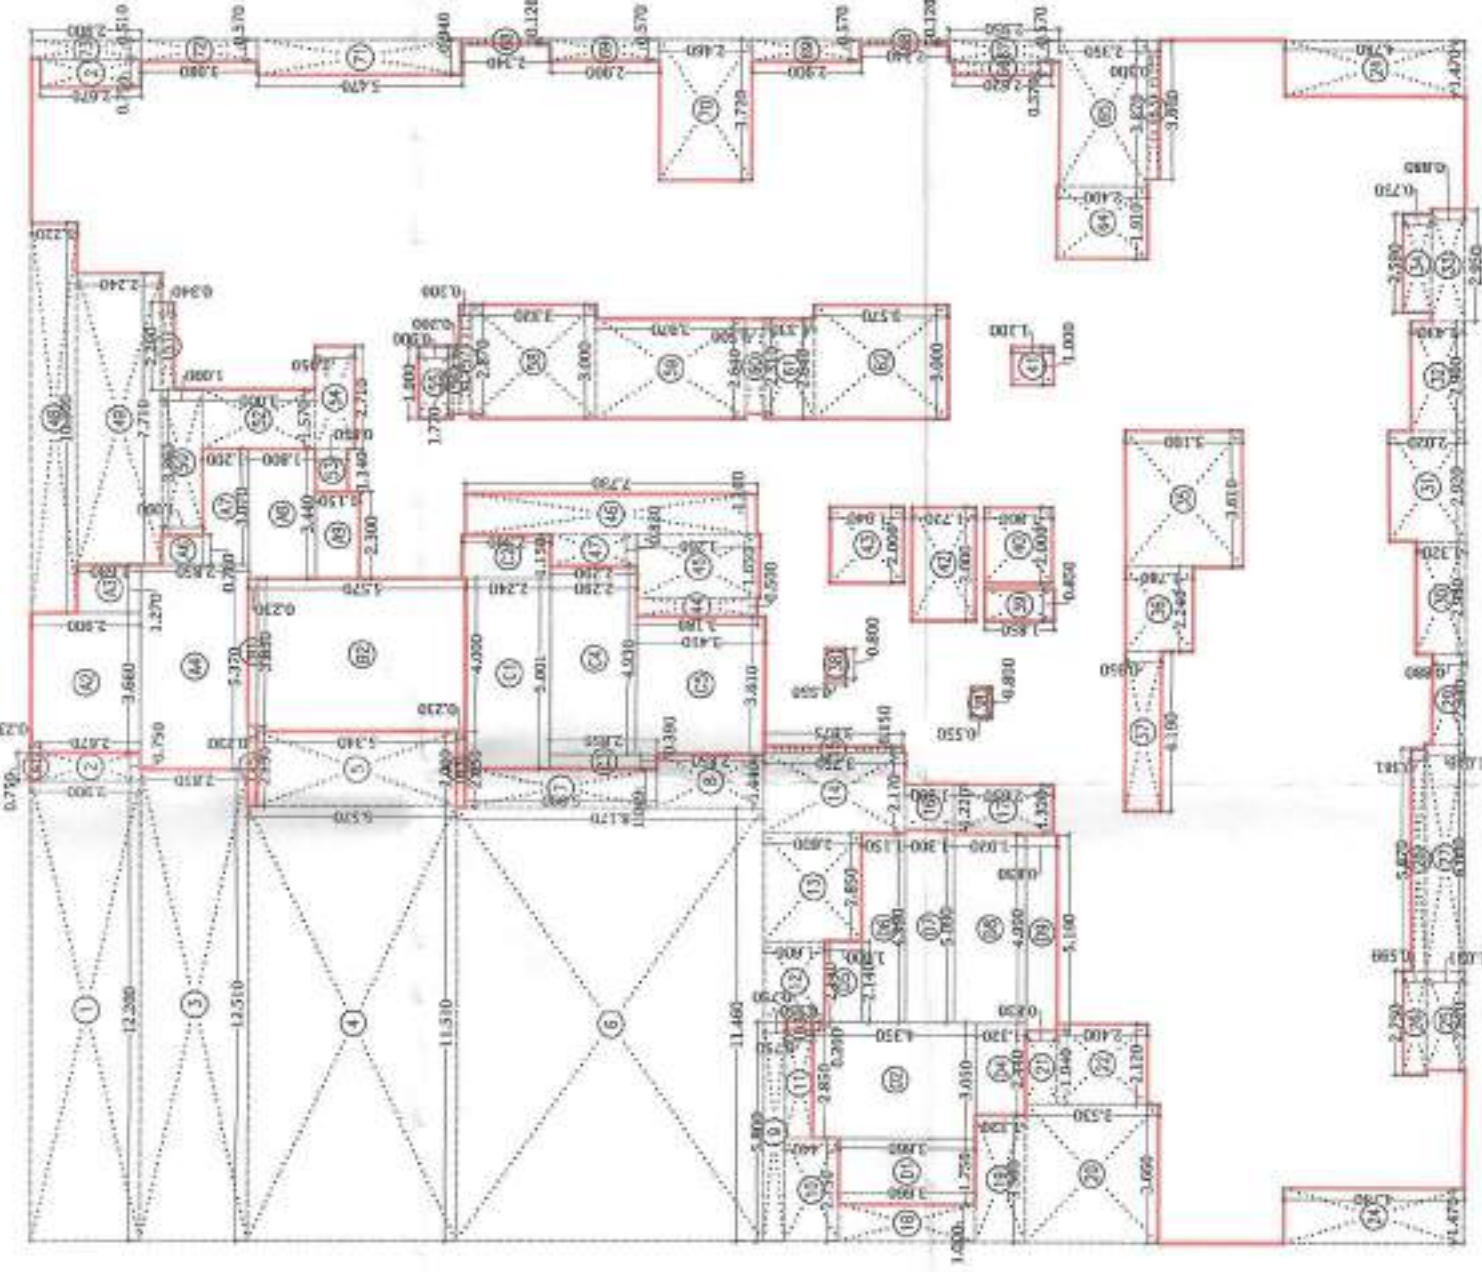

AREA DIAGRAM OF 3RD FLOOR
SCALE 1:200

S.NO	3RD FLOOR BUILD UP AREA (SQ. FT.)	AREA WITH TERRACE (SQ. FT.)	AREA IN COMMON AREAS (SQ. FT.)	TOTAL AREA (SQ. FT.)
1	2,500	2,500	1,311.64	6,311.64
2	2,750	2,670	1,000	6,420
3	2,750	2,670	1,000	6,420
4	1,510	5,500	1,611.4	8,621.4
5	2,000	5,500	1,069.0	8,569.0
6	1,510	5,500	1,611.4	8,621.4
7	1,510	5,500	1,611.4	8,621.4
8	1,440	2,860	4,150	8,450
9	1,440	2,860	4,150	8,450
10	2,750	1,640	1,386	5,776
11	2,500	0,700	4,150	7,350
12	2,500	0,700	4,150	7,350
13	2,500	2,000	2,410	6,910
14	2,100	3,700	4,150	10,000
15	1,500	1,300	3,150	5,950
16	1,500	1,300	3,150	5,950
17	1,350	2,600	3,495	7,445
18	1,350	2,600	3,495	7,445
19	3,300	1,300	4,430	9,030
20	1,840	10,500	1,700	14,040
21	3,100	2,400	4,090	9,590
22	3,100	2,400	4,090	9,590
23	2,500	1,300	2,200	6,000
24	2,500	1,300	2,200	6,000
25	2,500	0,699	4,147	7,347
26	2,500	0,699	4,147	7,347
27	2,500	0,699	4,147	7,347
28	2,500	0,699	4,147	7,347
29	3,400	0,800	4,000	8,200
30	3,400	0,800	4,000	8,200
31	2,500	2,000	1,080	5,580
32	2,500	1,400	4,147	8,047
33	2,500	1,400	4,147	8,047
34	2,500	0,750	4,147	7,400
35	2,400	3,100	1,191	6,691
36	2,400	3,100	1,191	6,691
37	4,100	0,550	4,351	9,001
38	3,000	0,500	4,080	7,580
39	3,000	0,500	4,080	7,580
40	2,000	1,800	3,000	6,800
41	2,000	1,800	3,000	6,800
42	3,000	1,700	3,100	7,800
43	2,000	1,900	4,380	8,280
44	2,000	1,900	4,380	8,280
45	1,600	3,200	4,150	8,950
46	1,600	3,200	4,150	8,950
47	3,000	1,200	13,560	17,760
48	3,000	1,200	13,560	17,760
49	2,710	2,240	1,720	6,670
50	2,710	2,240	1,720	6,670
51	2,300	0,540	4,270	7,110
52	2,300	0,540	4,270	7,110
53	2,710	1,650	2,840	7,200
54	2,710	1,650	2,840	7,200
55	1,900	0,500	4,150	6,550
56	1,900	0,500	4,150	6,550
57	2,800	0,500	4,061	7,361
58	2,800	0,500	4,061	7,361
59	2,510	0,500	4,220	7,230
60	2,510	0,500	4,220	7,230
61	2,500	0,500	4,150	7,150
62	2,500	0,500	4,150	7,150
63	3,460	0,100	4,126	7,686
64	3,460	0,100	4,126	7,686
65	3,400	2,200	4,150	9,750
66	3,400	2,200	4,150	9,750
67	3,400	2,200	4,150	9,750
68	3,400	2,200	4,150	9,750
69	0,570	2,900	4,350	7,820
70	0,570	2,900	4,350	7,820
TOTAL BUILD UP AREA (A) = 675.50				(B)

2)	AREA UNDER INDOOR SPACE									
	Block A-1	2,500 X 1,000	X	2,500	X	2,500	X	2,500	X	2,500
	Block A-2	3,600 X 2,000	X	3,600	X	3,600	X	3,600	X	3,600
	Block A-3	1,200 X 1,600	X	1,200	X	1,200	X	1,200	X	1,200
	Block A-4	1,200 X 1,600	X	1,200	X	1,200	X	1,200	X	1,200
	Block A-5	1,200 X 1,600	X	1,200	X	1,200	X	1,200	X	1,200
	Block A-6	1,200 X 1,600	X	1,200	X	1,200	X	1,200	X	1,200
	Block A-7	1,200 X 1,600	X	1,200	X	1,200	X	1,200	X	1,200
	Block A-8	3,600 X 1,800	X	3,600	X	3,600	X	3,600	X	3,600
	Block A-9	3,600 X 1,800	X	3,600	X	3,600	X	3,600	X	3,600
AREA UNDER COVERED SPACE (AREA-2)										
3)	Block B-1	2,500 X 1,000	X	2,500	X	2,500	X	2,500	X	2,500
	Block B-2	2,500 X 1,000	X	2,500	X	2,500	X	2,500	X	2,500
	Block B-3	2,000 X 1,000	X	2,000	X	2,000	X	2,000	X	2,000
	Block B-4	2,000 X 1,000	X	2,000	X	2,000	X	2,000	X	2,000
	Block B-5	2,000 X 1,000	X	2,000	X	2,000	X	2,000	X	2,000
	Block B-6	2,000 X 1,000	X	2,000	X	2,000	X	2,000	X	2,000
	Block B-7	2,000 X 1,000	X	2,000	X	2,000	X	2,000	X	2,000
	Block B-8	2,000 X 1,000	X	2,000	X	2,000	X	2,000	X	2,000
	Block B-9	2,000 X 1,000	X	2,000	X	2,000	X	2,000	X	2,000
	Block B-10	2,000 X 1,000	X	2,000	X	2,000	X	2,000	X	2,000
AREA UNDER COVERED SPACE (AREA-3)										
	Block D-4	4,000 X 2,000	X	4,000	X	4,000	X	4,000	X	4,000
	Block D-5	4,000 X 2,000	X	4,000	X	4,000	X	4,000	X	4,000
	Block D-6	4,000 X 2,000	X	4,000	X	4,000	X	4,000	X	4,000
BUILD UP AREA OF FITNESS CENTER										
8,147										

2ND & 3RD FLOOR PLAN, AREA DIAGRAM

M/S. SAIRAMA HOUSING ESTATES PRIVATE LTD.
ARCHITECTS

ATUL PATEL
ARCHITECTS



Studio #1209, The Landmark, Plot no. 26A, Sector-7, Kharghar, near Mumbai - 410 204
E : info@atulpatelarchitects.com
T : 022 - 27746641 -