

आयुक्त यांचे मंजूरी नुसार

सहाय्यक संचालक, जनसंपर्क

पनावील महाजनपयाडिका

व्हा.टी.कॉ

4-1110 T11 FLOOR BUILD UP AREA CALCULATION									
ITEM NO	DESCRIPTION	UNIT		QUANTITY		TOTAL QUANTITY		TOTAL AREA	
		UNIT	QUANTITY	UNIT	QUANTITY	UNIT	QUANTITY	UNIT	QUANTITY
1	DEDUCTIONS								
2	1.000 T11 FLOOR	SQ. FT.	480.0						480.00
3	2.000 T11 FLOOR	SQ. FT.	0.00						0.00
4	3.000 T11 FLOOR	SQ. FT.	0.00						0.00
5	4.000 T11 FLOOR	SQ. FT.	0.00						0.00
46	45.000 T11 FLOOR	SQ. FT.	0.00						0

4TH TO 11TH FLOOR PLAN, AREA DIAGRAM,
SECTIONS.

P R O J E C T

DEVELOPMENT PERMISSION FOR PROPOSED
RESIDENTIAL & COMMERCIAL BUILDING (12.5% SCHEME) ON
PLOT NO - 07, SECTOR - 17, NEW PANVEL,
NAVI MUMBAI.

OWNERS/

M/S. SAIRAMA HOUSING ESTATES PRIVATE LTD.
ARCHITECTS


CA/200/32480

ATUL PATEL
ARCHITECTS



Studio #109, The Landmark, Plot no. 26A, Sector-7, Kharghar, New Mumbai - 410210
E : info@atulpatelarchitects.com
T : 022 - 27746641 - 42

DATE 18-01-2022	DEPT. NO. MD-01	SCALE 1 : 100	DRAWN BY		CHECKED BY	3/5
			SKY ARCHITECT			

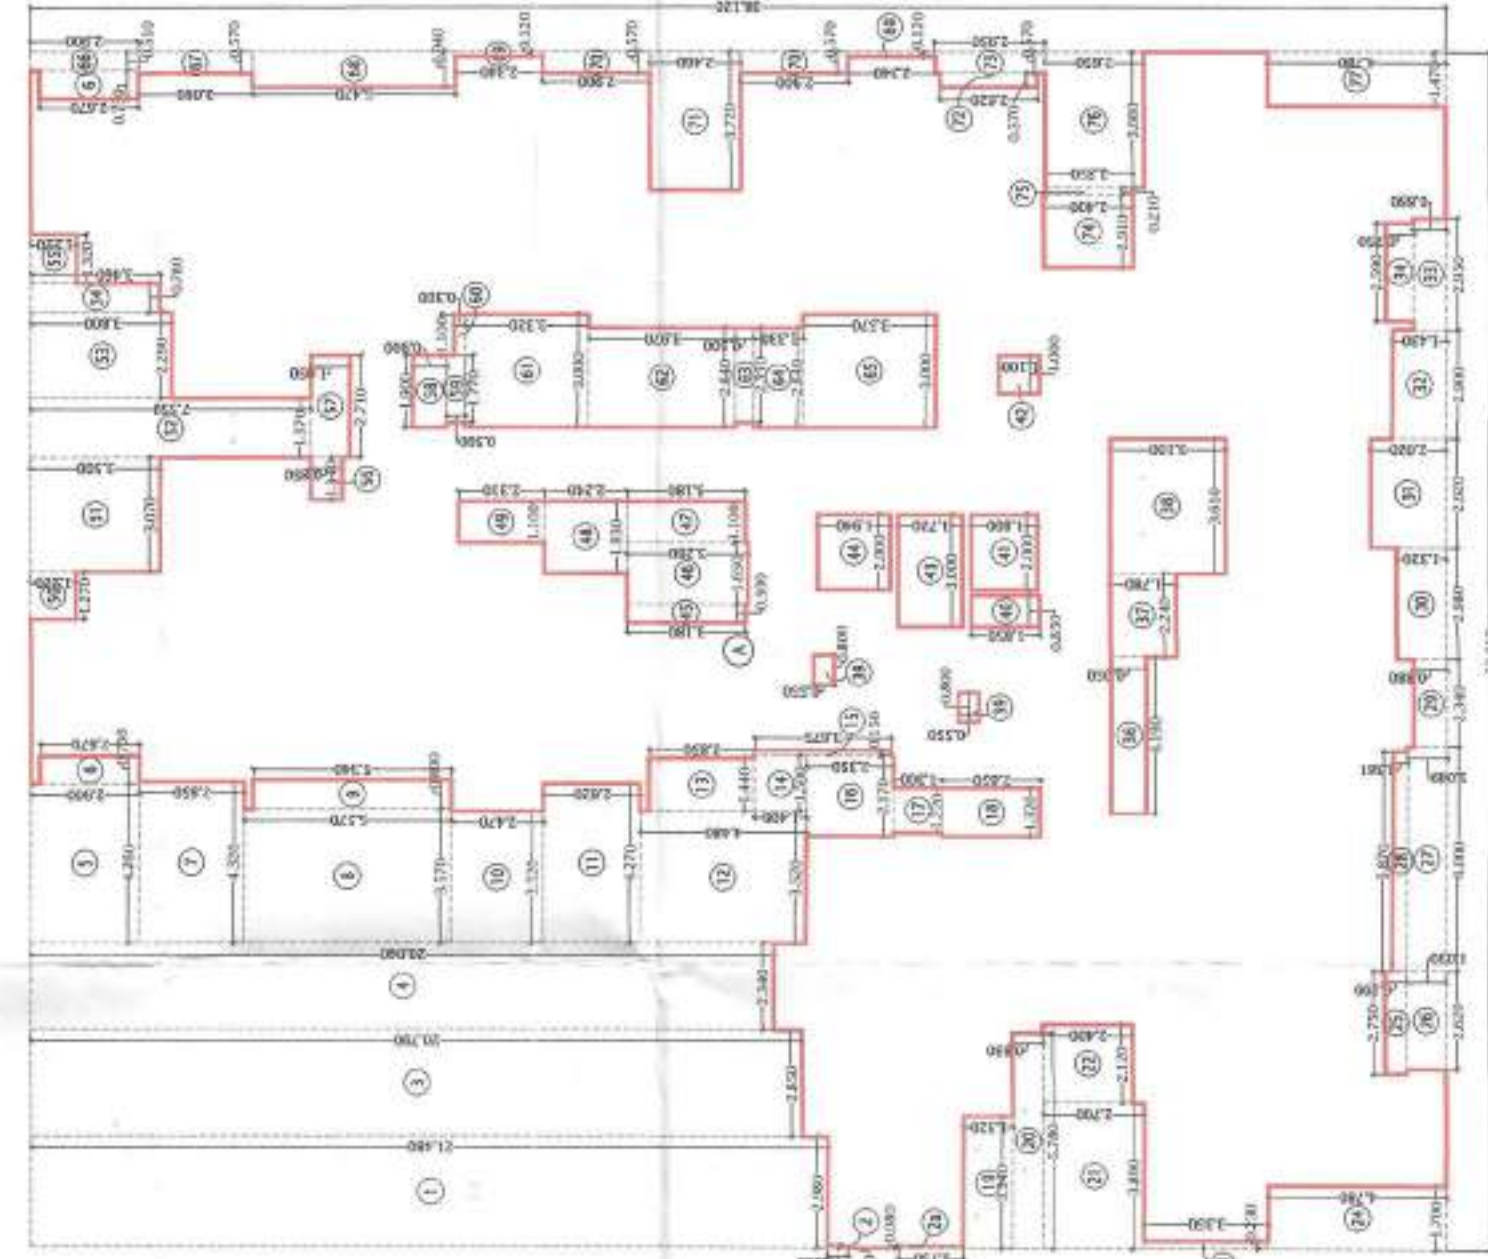

AREA DIAGRAM OF 4TH TO 11TH FLOOR
SCALE 1:200



TYPICAL 4TH TO 11TH FLOOR PLAN

SCALE:1:100