



330	12th RISE BUILD UP AREA CALCULATION	12th RISE BUILD UP AREA
1)	DISCUSSION LENGTH WITHIN 12TH RISE BUILD UP AREA	DISCUSSION LENGTH WITHIN 12TH RISE BUILD UP AREA
2)	DEVIATIONS	TOTAL ADDITIONS
1	25.00	125.00
2	25.00	125.00
120	25.00	

12TH FLOOR PLAN, AREA DIAGRAM,
TERRACE PLAN, SECTIONS.

M/S. SAIRAMA HOUSING ESTATES PRIVATE LTD.
ARCHITECTS

ATUL PATEL
ARCHITECTS

Studio #1009, The Landmark, Plot no. 26A, Sector-7, Kharjehar, new Mumbai - 410210
T : 022 - 27746641 - 42
info@atulpatelarchitects.com

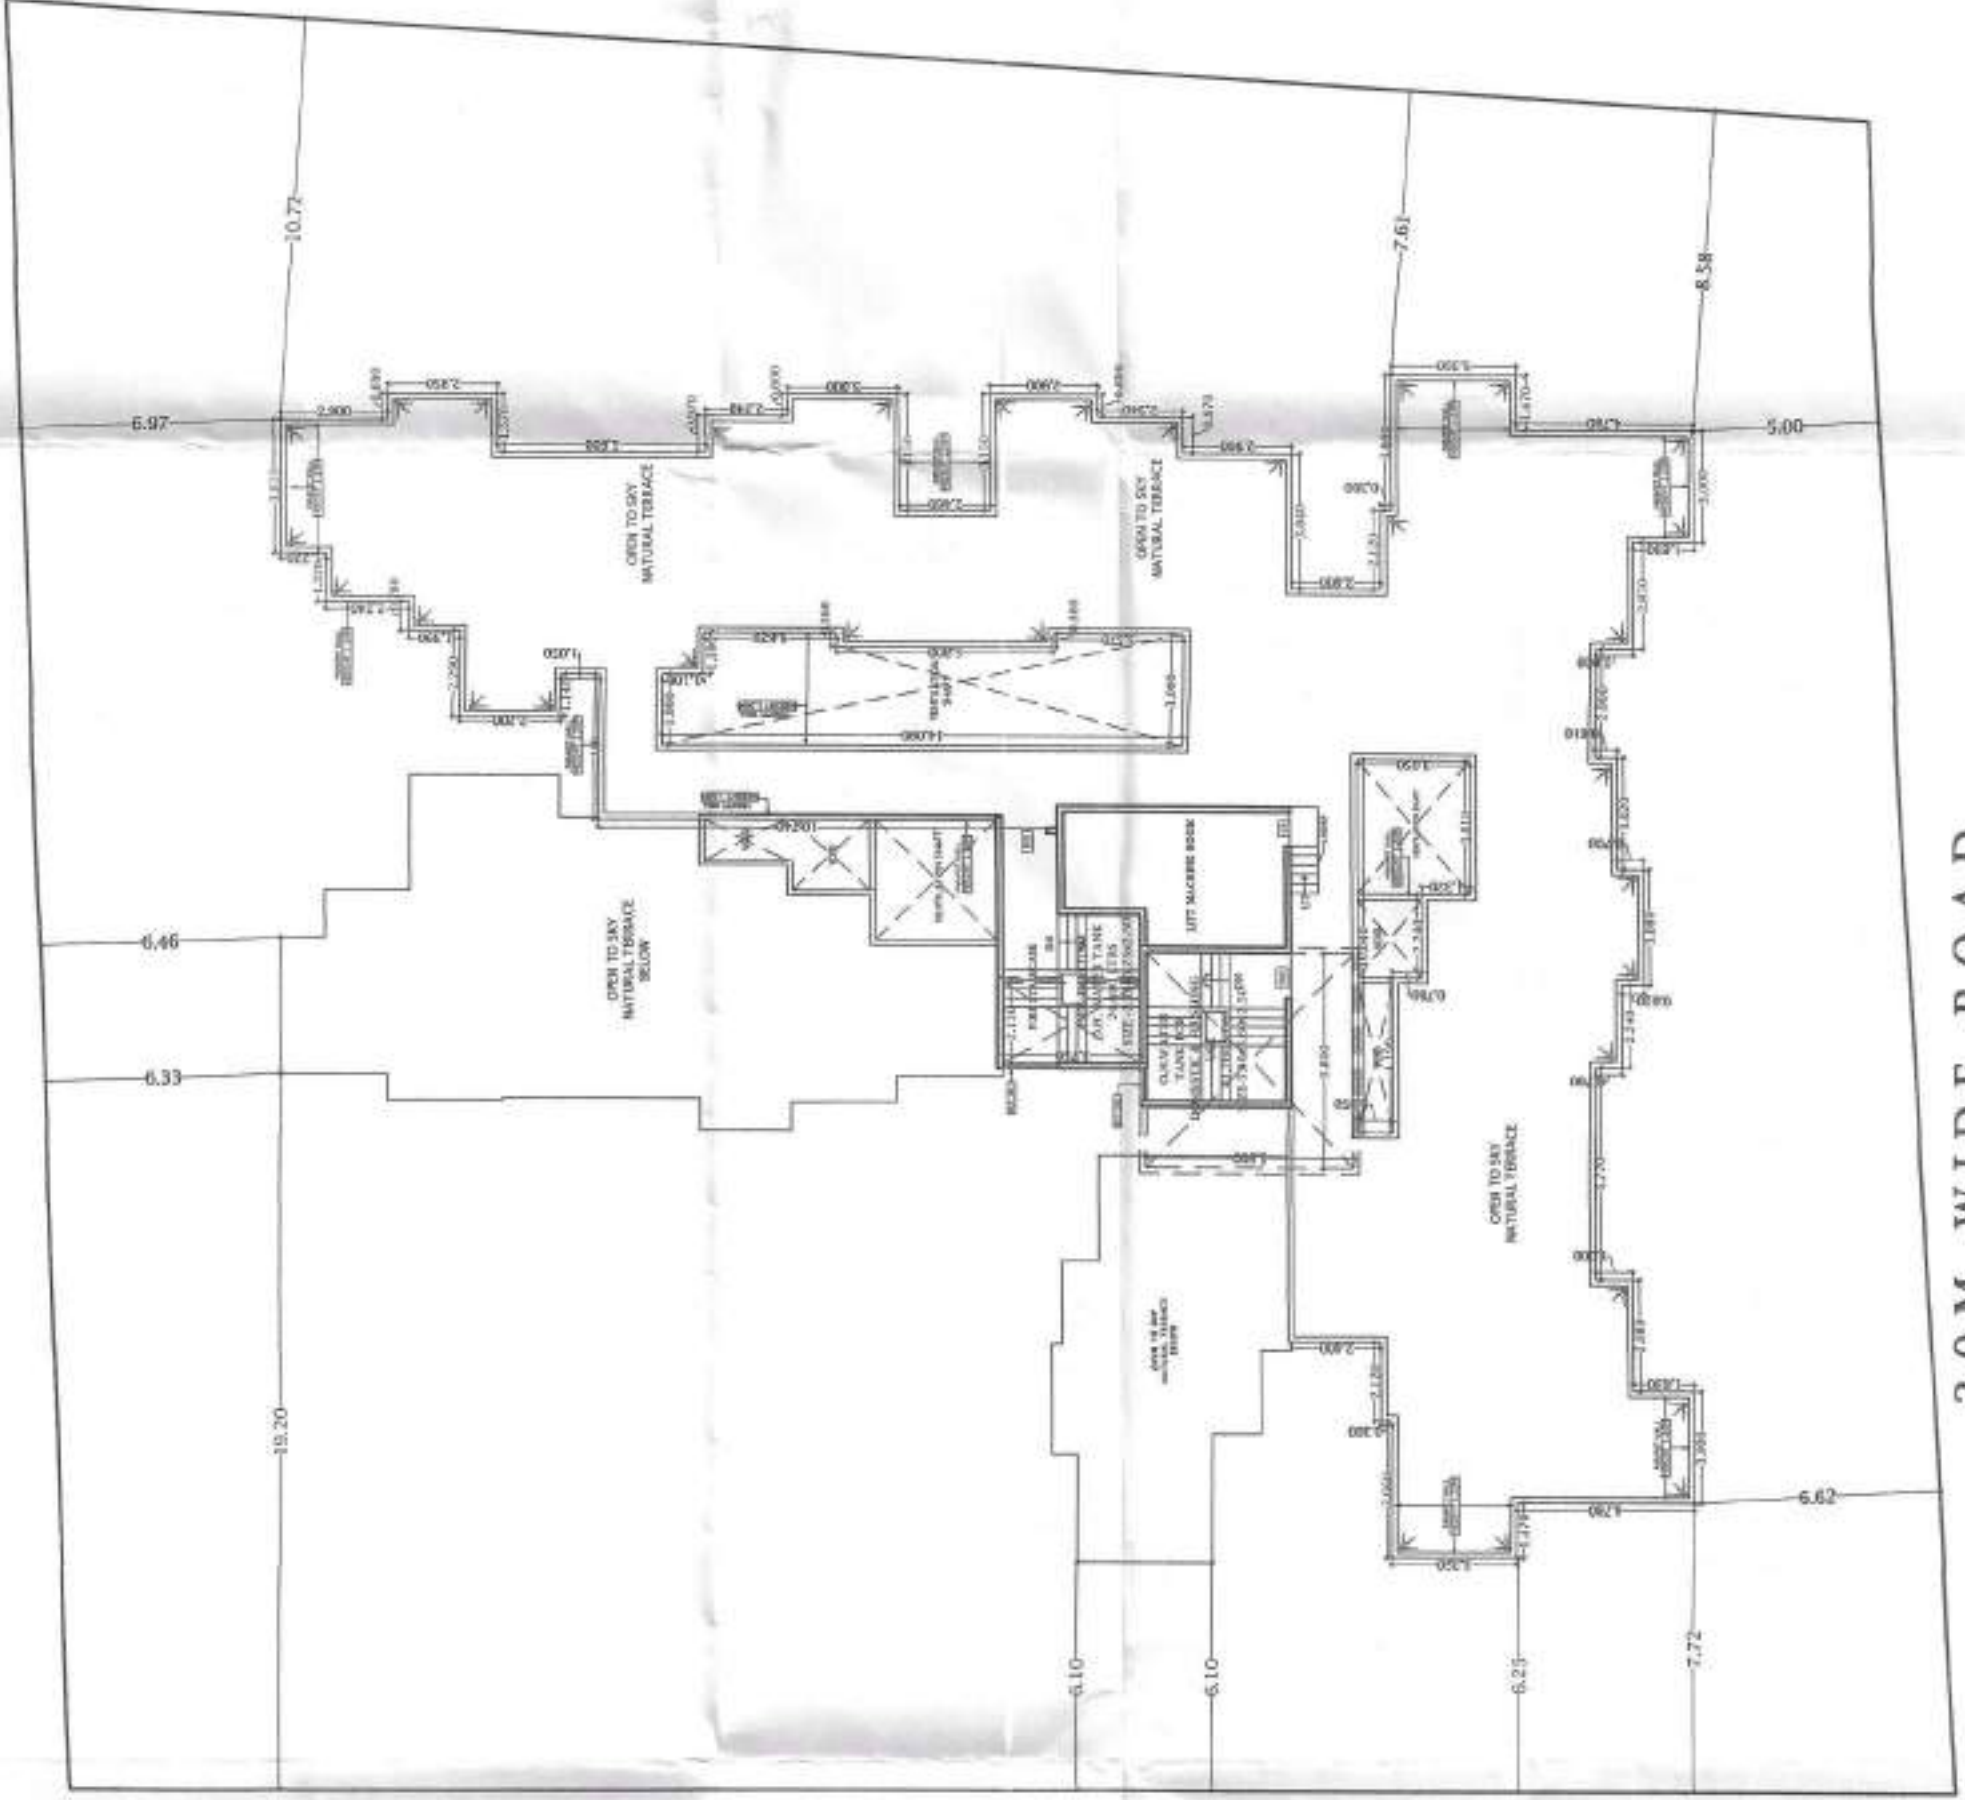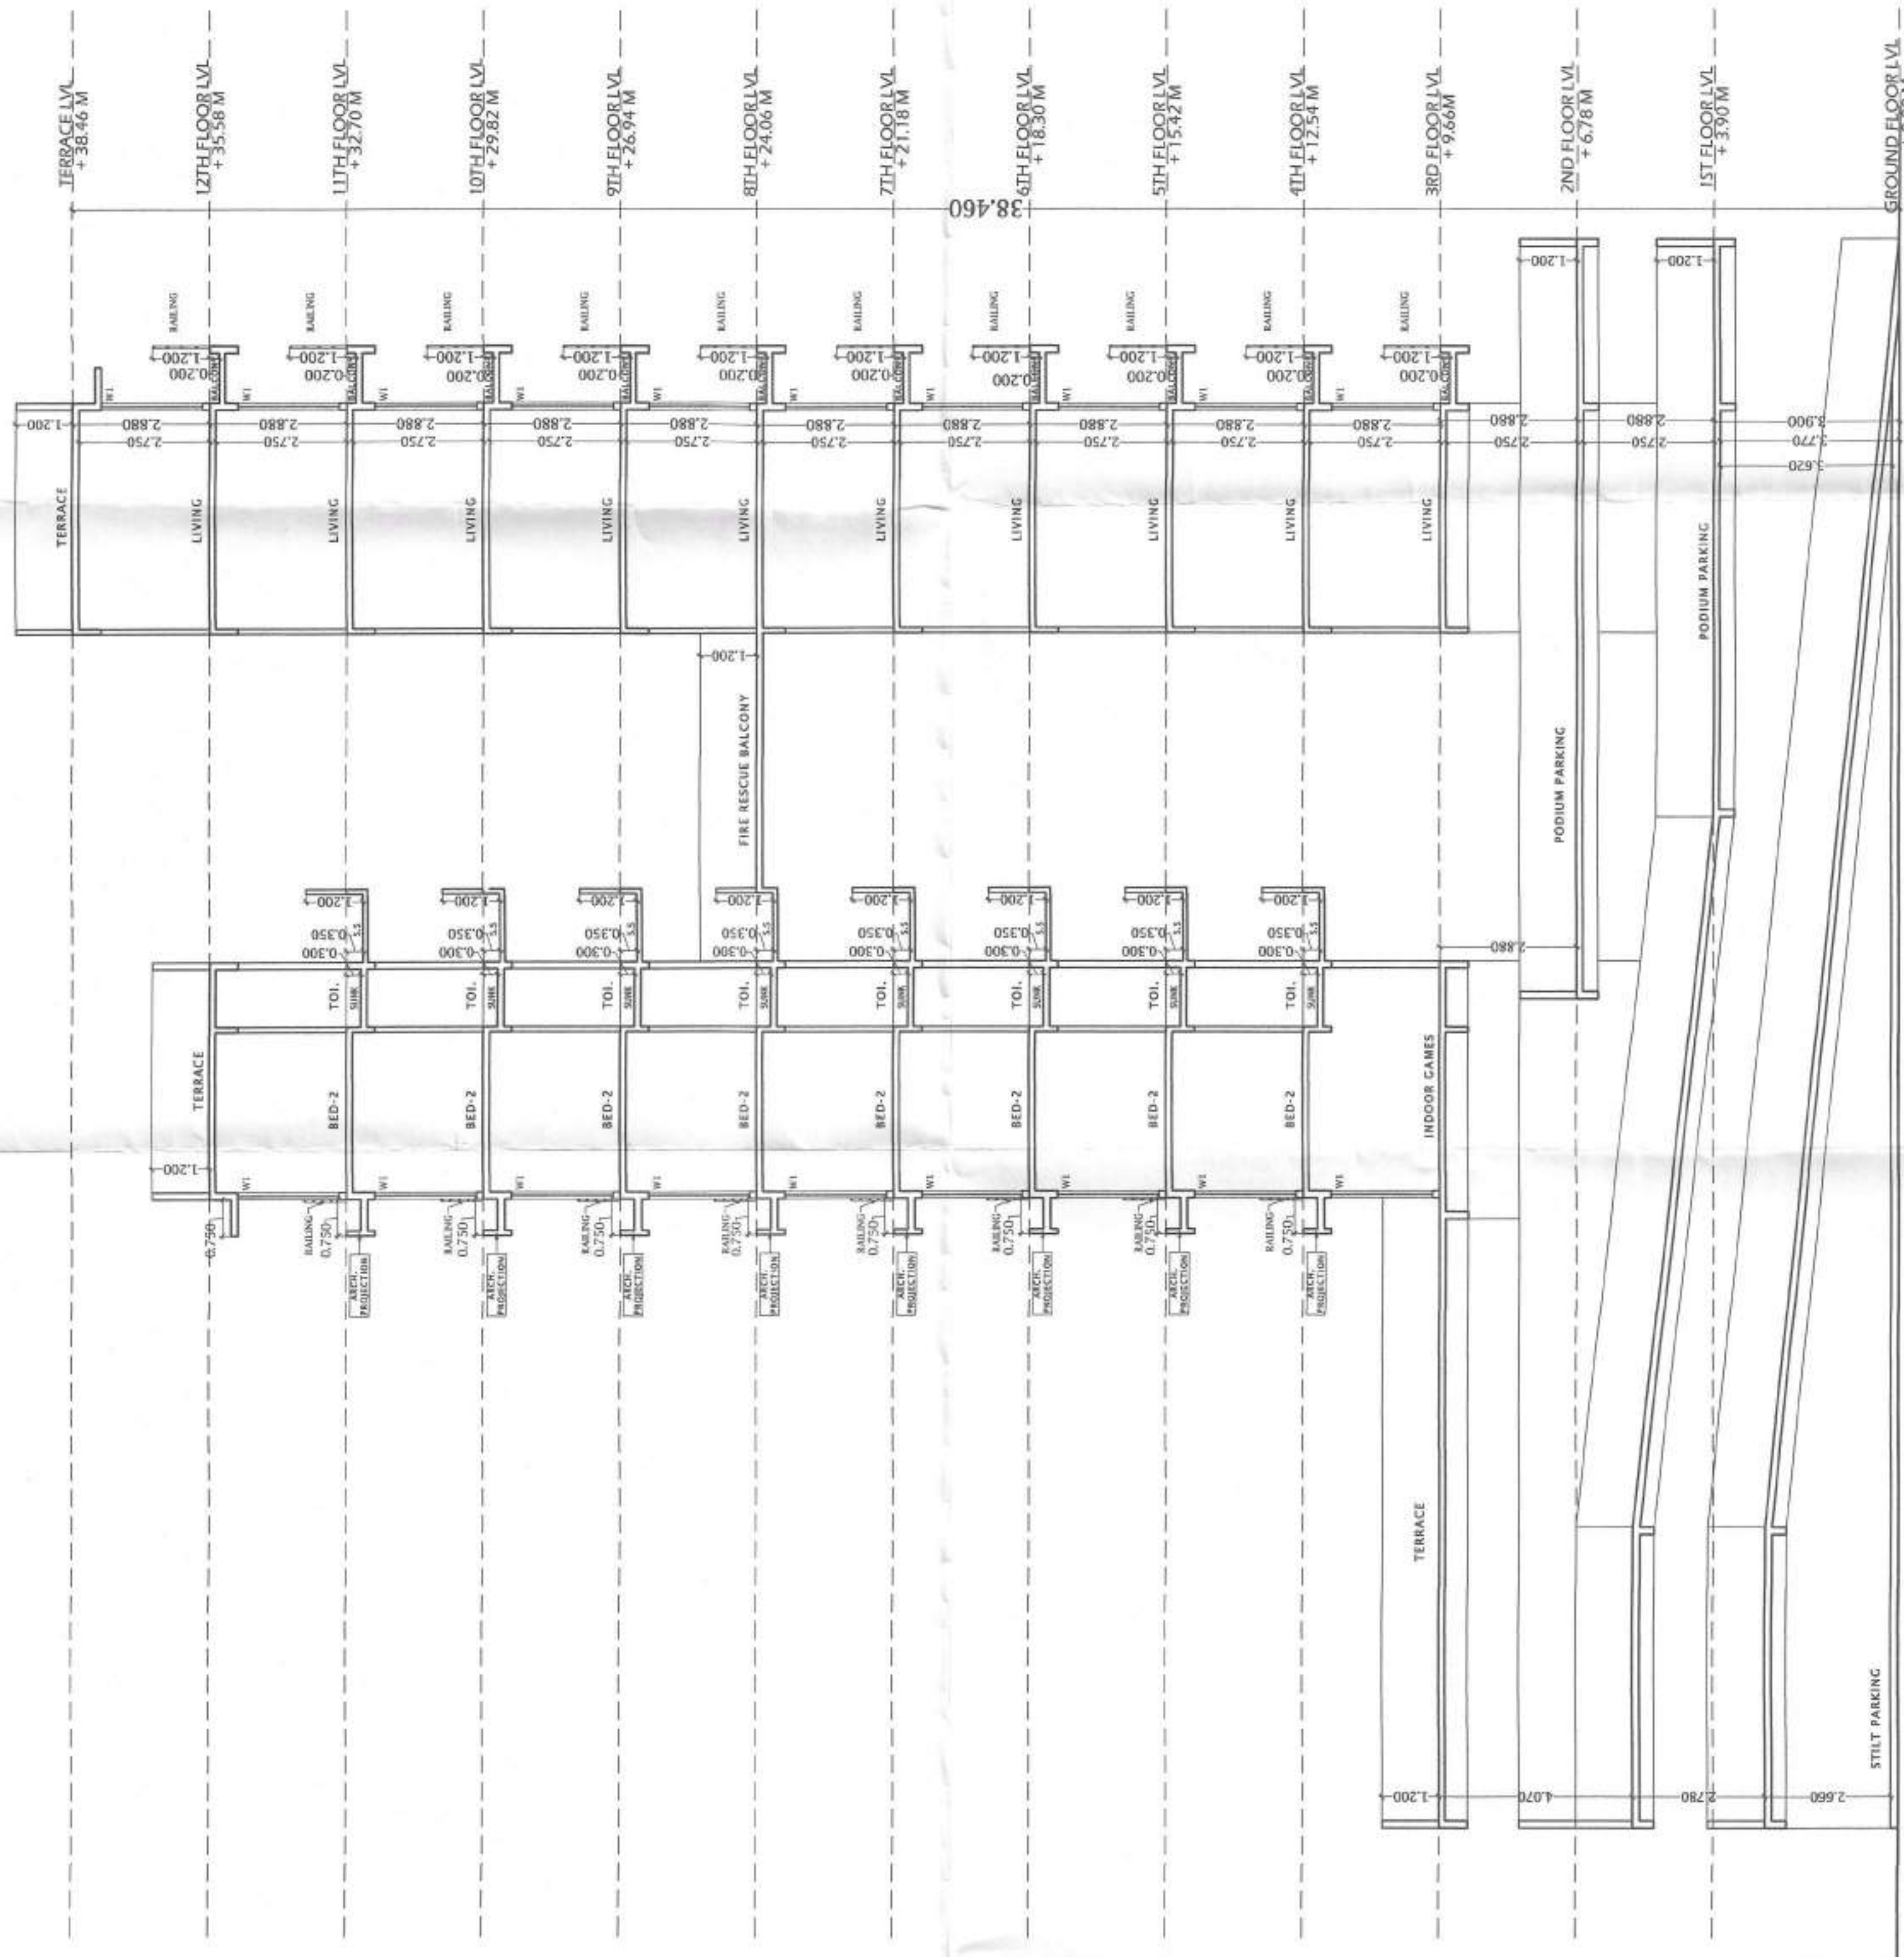

AREA DIAGRAM OF 12TH FLOOR
SCALE 1:200



30M WIDE ROAD
12TH FLOOR PLAN
SCALE:1:100