



BELONGS TO :
SAIARC INFRA.

BUILDING - PROPOSED (BUILDING)							
FLOOR NAME	TOTAL B/LA	DEDUCTIONS	NET B/LA	TNMTS	PARKING AREA	NO OF STORY	NET PARKING
		RESL					
BASEMENT FIRST FLOOR	641.14	22.10	0.00	0.00	619.04	1	619.00
STILT FLOOR	591.21	27.21	0.00	0.00	534.00	1	534.00
FIRST FLOOR	546.50	4.13	542.37	04	0.00	0	0.00
SECOND FLOOR	546.50	4.13	542.37	04	0.00	0	0.00
THIRD FLOOR	546.50	4.13	542.37	04	0.00	0	0.00
FOURTH FLOOR	546.50	4.13	542.37	04	0.00	0	0.00
FIFTH FLOOR	546.50	4.13	542.37	04	0.00	0	0.00
TERRACE FLOOR	0.00	0.00	0.00	0.00	0.00	0	0.00
TOTAL	3934.85	69.96	2711.85	20	1153.00		1153.00
TOTAL NO OF BLDG	1						
TOTAL	3934.85	69.96	2711.85	20	1153.00		1153.00


SCHEDULE OF JOINERY			
BUILDING NAME	NAME	L X H	NOS
PROPOSED (BUILDING)	DZ	0.75 X 2.10	100
PROPOSED (BUILDING)	PD	0.90 X 2.10	20
PROPOSED (BUILDING)	MD	1.12 X 2.10	20
PROPOSED (BUILDING)	OP	1.20 X 2.10	05

SCHEDULE OF JOINERY			
BUILDING NAME	NAME	L X H	NOS
PROPOSED (BUILDING)	V	0.60 X 0.61	75
PROPOSED (BUILDING)	KW	0.90 X 0.92	16
PROPOSED (BUILDING)	KW	0.91 X 0.92	04
PROPOSED (BUILDING)	W	1.04 X 2.12	05
PROPOSED (BUILDING)	W1	1.20 X 1.35	51
PROPOSED (BUILDING)	W1	1.23 X 1.35	35
PROPOSED (BUILDING)	W1	1.50 X 1.35	10
PROPOSED (BUILDING)	W1	2.35 X 1.35	20

BALCONY CALCULATIONS TABLE		
FLOOR NAME	SIZE	TOTAL AREA
TYPICAL - 1, 3, 4 & 5 FLOOR PLAN	1.76 X 3.30 X 1 X 4	91.32
	1.65 X 3.30 X 2 X 4	
	1.65 X 3.75 X 1 X 4	
SECOND FLOOR PLAN	1.76 X 3.30 X 1	22.83
	1.65 X 3.30 X 2	
	1.65 X 3.75 X 1	
TOTAL	-	114.15

VEHICLE TYPE	TOTAL PARKING	VISITORS PARKING
REQ. AREA	542.37	54.24
REQ. NO	-	-
PROP. AREA	191.25	97.13
PROP. NO	17	8.63
TOTAL	1180.25	-

BUILDING USE/SUBUSE DETAILS				
BUILDING NAME	BUILDING USE	BUILDING SUBUSE	BUILDING TYPE	FLOOR DETAILS
PROPOSED (BUILDING)	Residential	Residential Apartment Bldg	NA	1 Cellar + 1 Slt + 5 upper floors

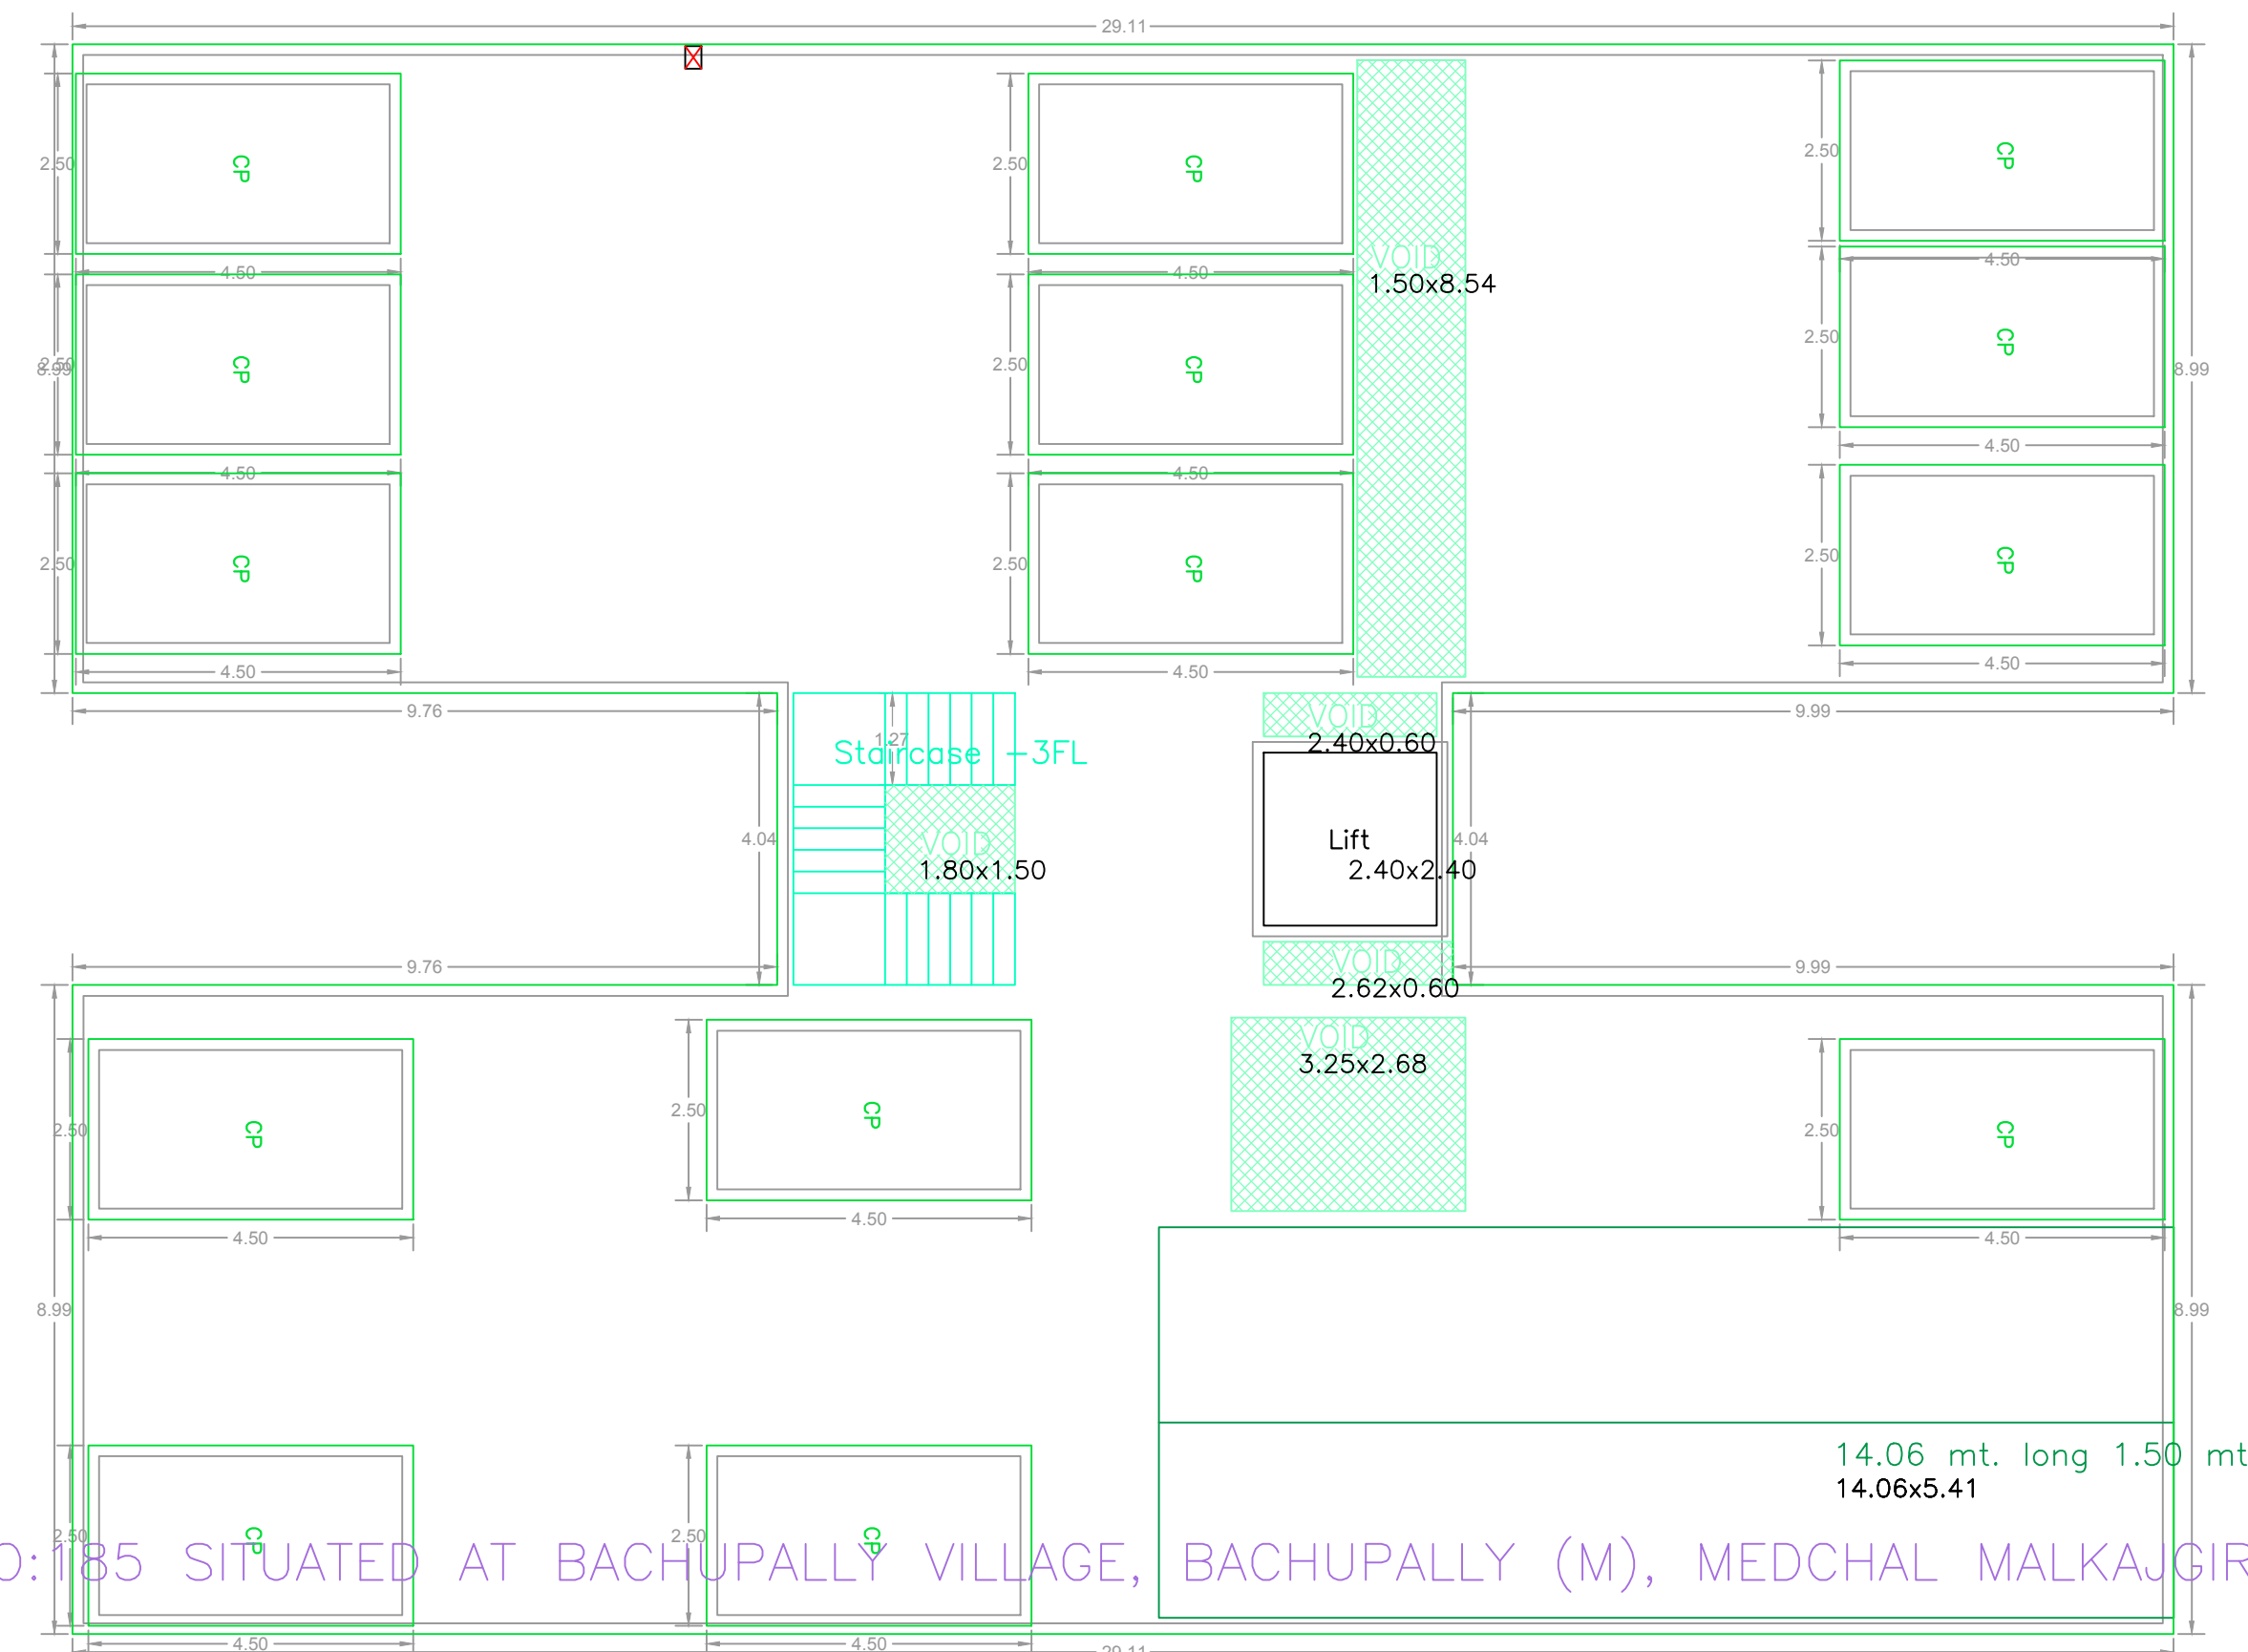
[illegible]

Project Title	
PLAN SHOWING THE PROPOSED	Residential
PLOT NO.	
SURVEY NO.	
SITUATED AT	
BELONGING TO: Mr./Ms/Mrs	
REP BY:	LAKSHMI SIREESHA NALLAPRA REDDY LAKSHMI
SIREESHA NALLAPRA REDDY	
LICENCE NO. CA/2001/27487	APPROVAL NO.
DATE : 22-02-2022	SHEET NO.: 1/3
Layout Plan Details	INWARD_NO.: TSOI/2121/2022
SEAL OF APPROVAL	

AREA STATEMENT	
PROJECT DETAIL :	
INWARD NO. :	TS012121/2022
PROJECT TYPE :	Building Permission
NATURE OF DEVELOPMENT :	Revision
SUB LOCATION :	New Areas / Approved Layout Areas
STREET NAME :	
DISTRICT NAME :	
STATE NAME :	TELANGANA
PINCODE :	
MODAL :	
PLOT USE :	Residential
PLOT SUB USE :	Residential Apartment Bldg
PLOT NEAR BY NOTIFIED RELEGIOUS STRUCTURE :	NA
LAND USE ZONE :	NA
LAND SUBUSE ZONE :	NA
ABUTTING ROAD WIDTH :	0
PLOT NO. :	
SURVEY NO. :	
NORTH SIDE DETAIL :	-
SOUTH SIDE DETAIL :	-
EAST SIDE DETAIL :	-
WEST SIDE DETAIL :	-
AREA DETAILS :	SQ.MT.
AREA OF PLOT (Minimum)	1280.61
NET AREA OF PLOT	1280.61
VACANT PLOT AREA	714.90
COVERAGE	
PROPOSED COVERAGE AREA (44.18 %)	565.71
NET BUA	
RESIDENTIAL NET BUA	2781.85
BUILT UP AREA	
	2781.85
	3934.85
MORTGAGE AREA	276.54
EXTRA INSTANTMENT MORTGAGE AREA	138.47
PROPOSED NUMBER OF PARKINGS	18

COLOR INDEX PLOT BOUNDARY ABUTTING ROAD PROPOSED CONSTRUCTION COMMON PLOT ROAD WIDENING AREA EXISTING (to be retained) EXISTING (to be demolished)		
OWNER'S NAME AND SIGNATURE		
BUILDER'S NAME AND SIGNATURE		
ARCHITECT'S NAME AND SIGNATURE		
STRUCTURAL ENGINEER'S NAME AND SIGNATURE		


Note: All dimensions are in meters.

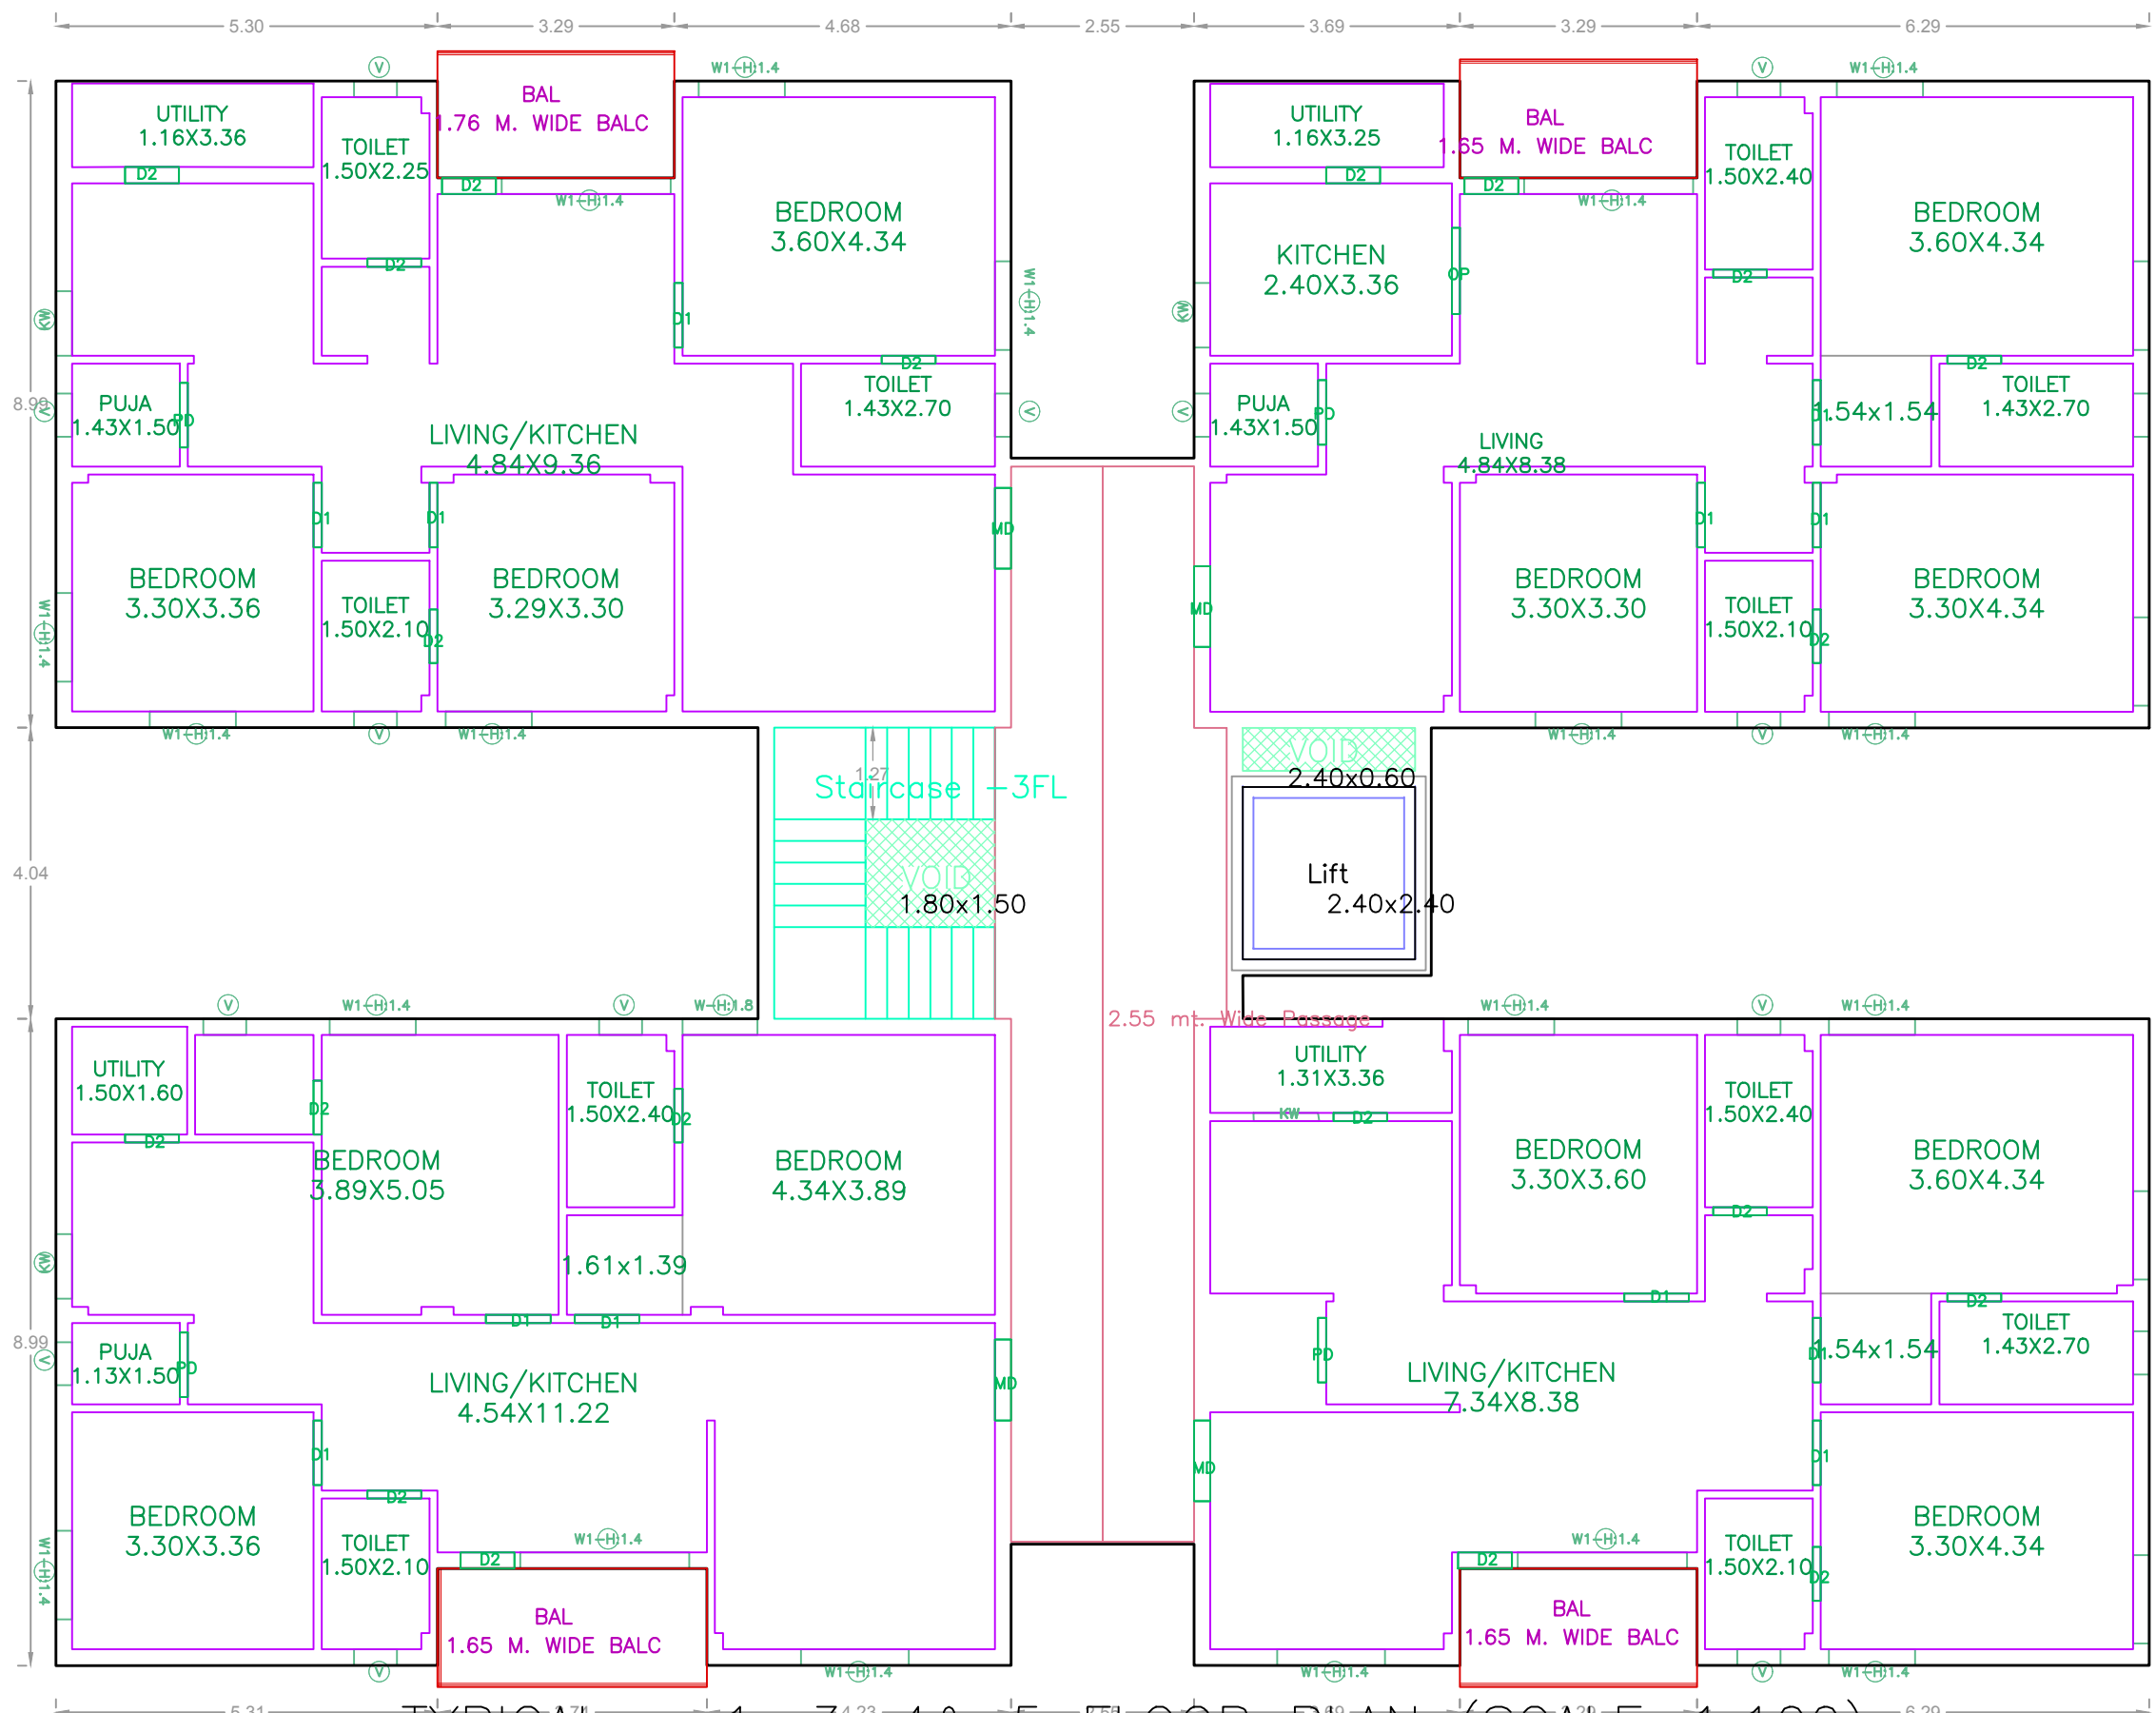


TYPICAL - 1, 3, 4 & 5 FLOOR PLAN (SCALE=1:100)



NORTH SIDE ELEVATION

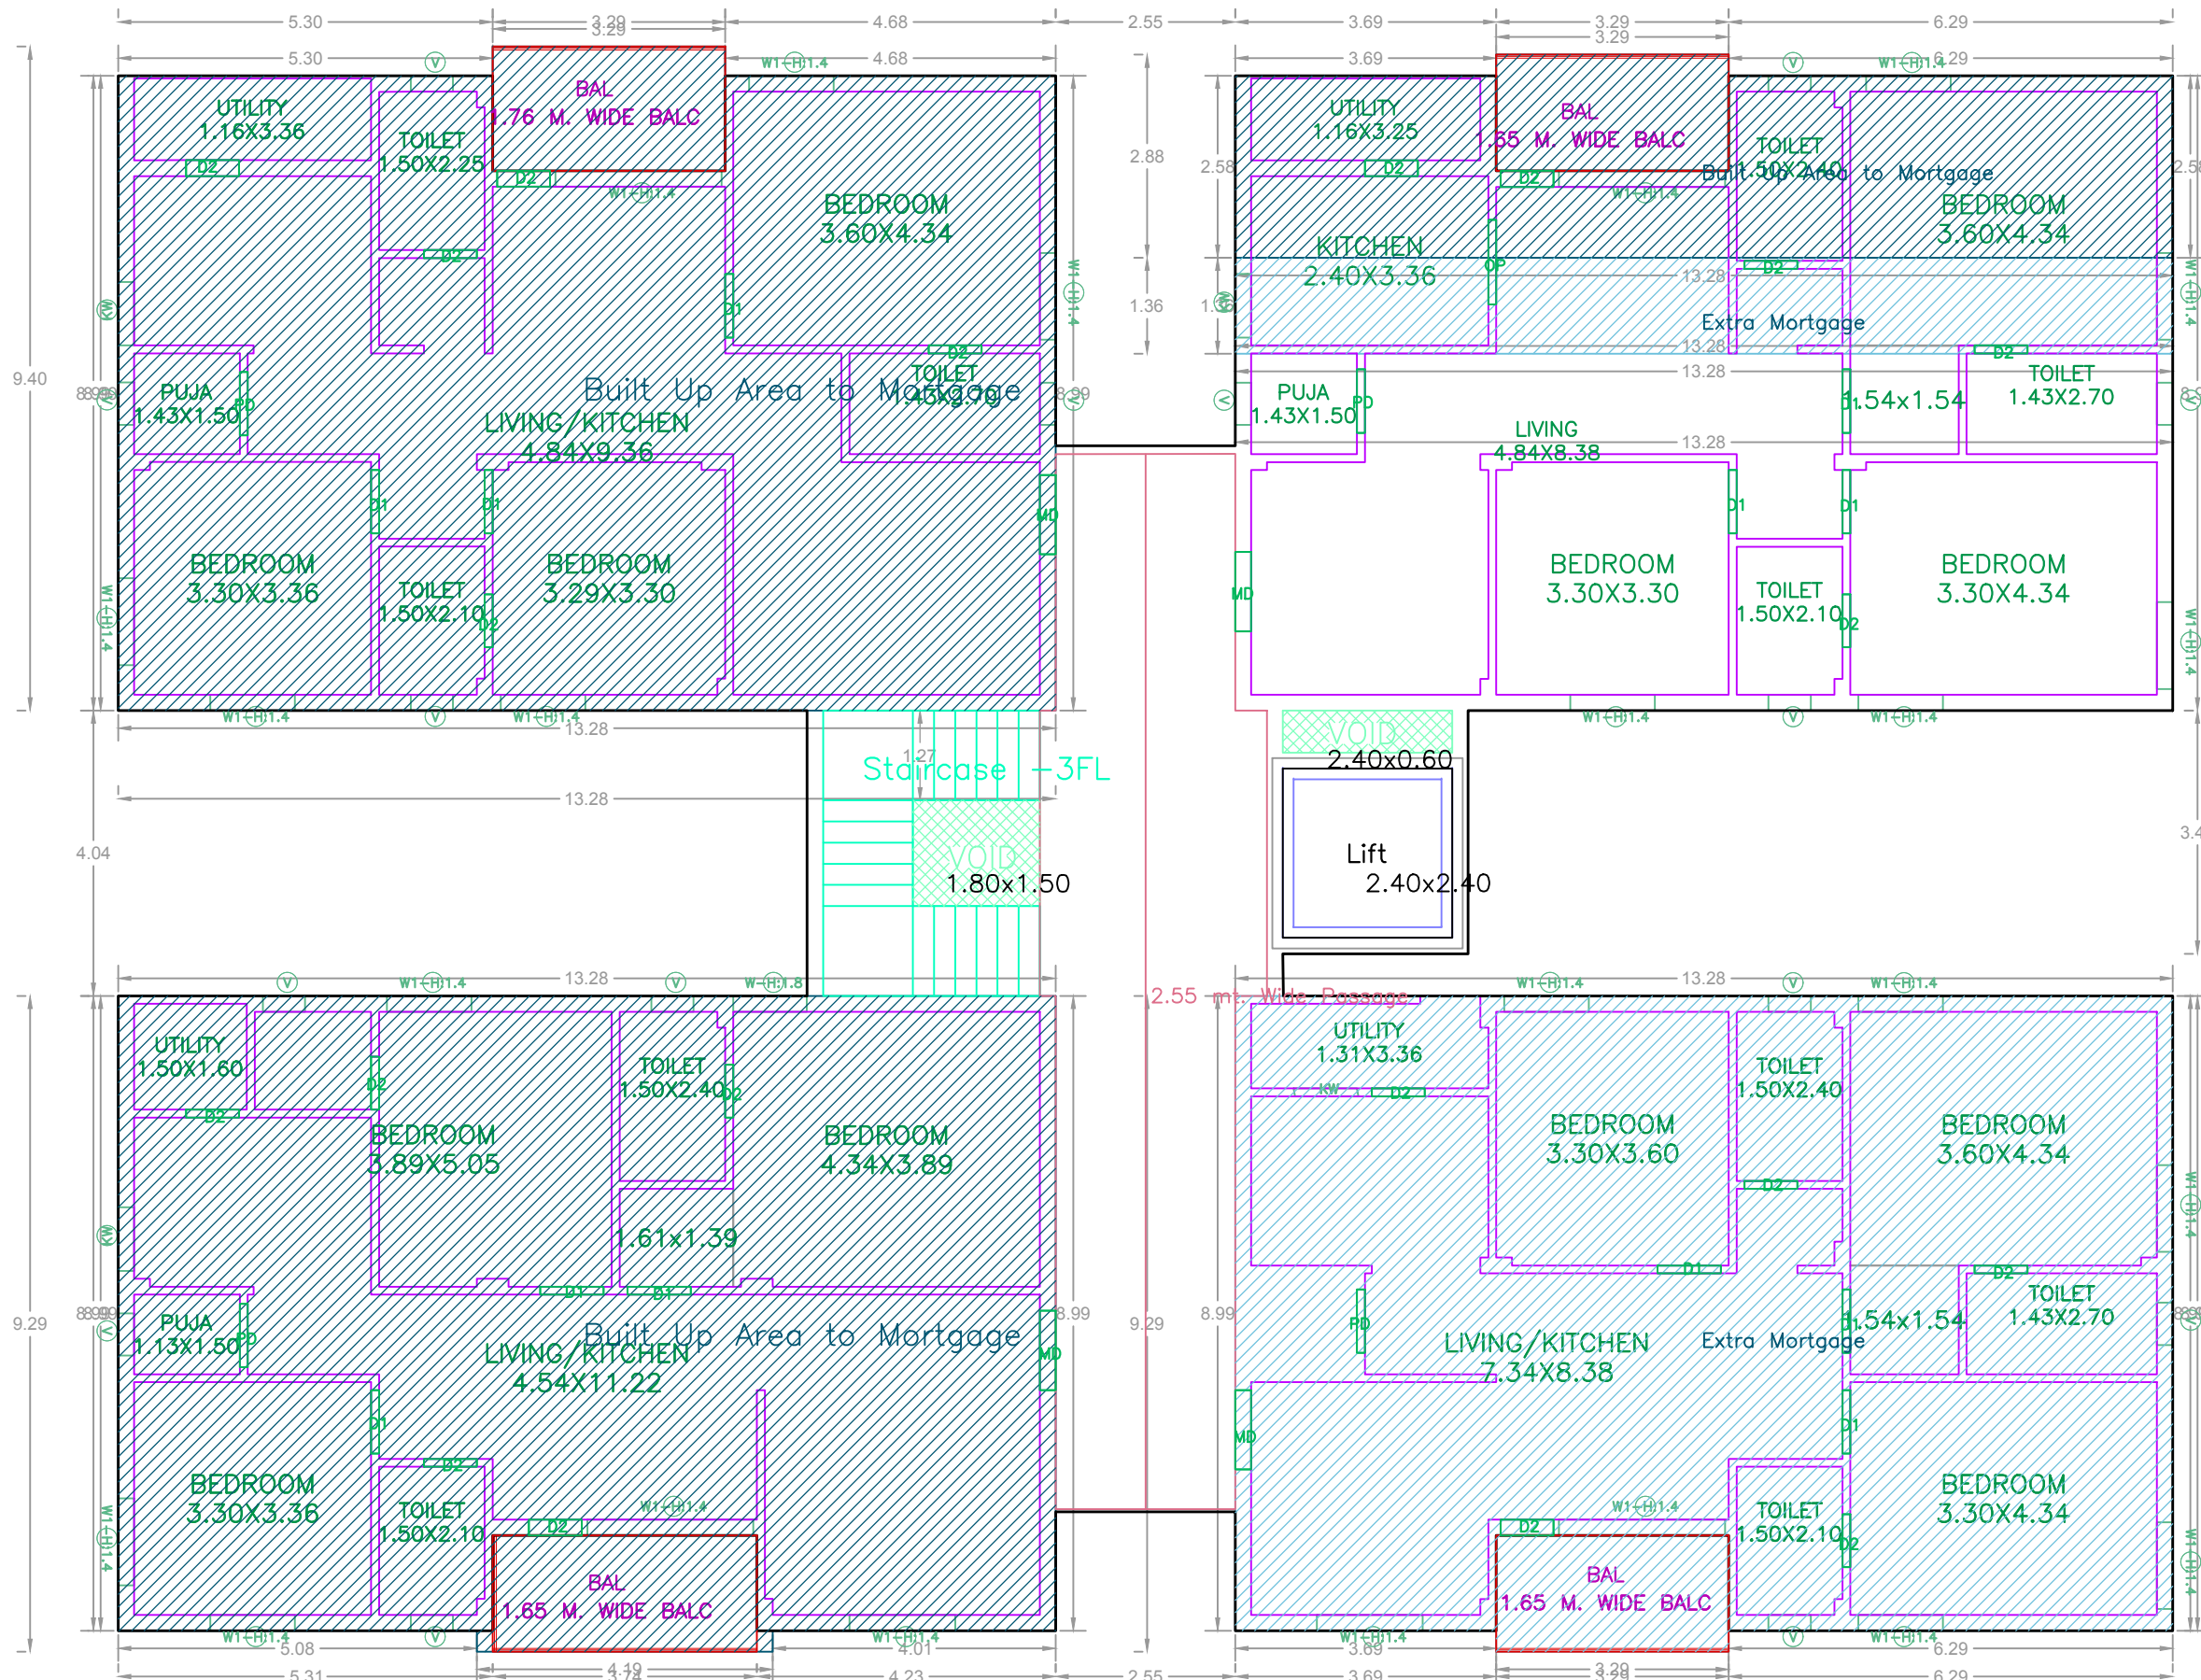


SECOND FLOOR PLAN (SCALE=1:100)

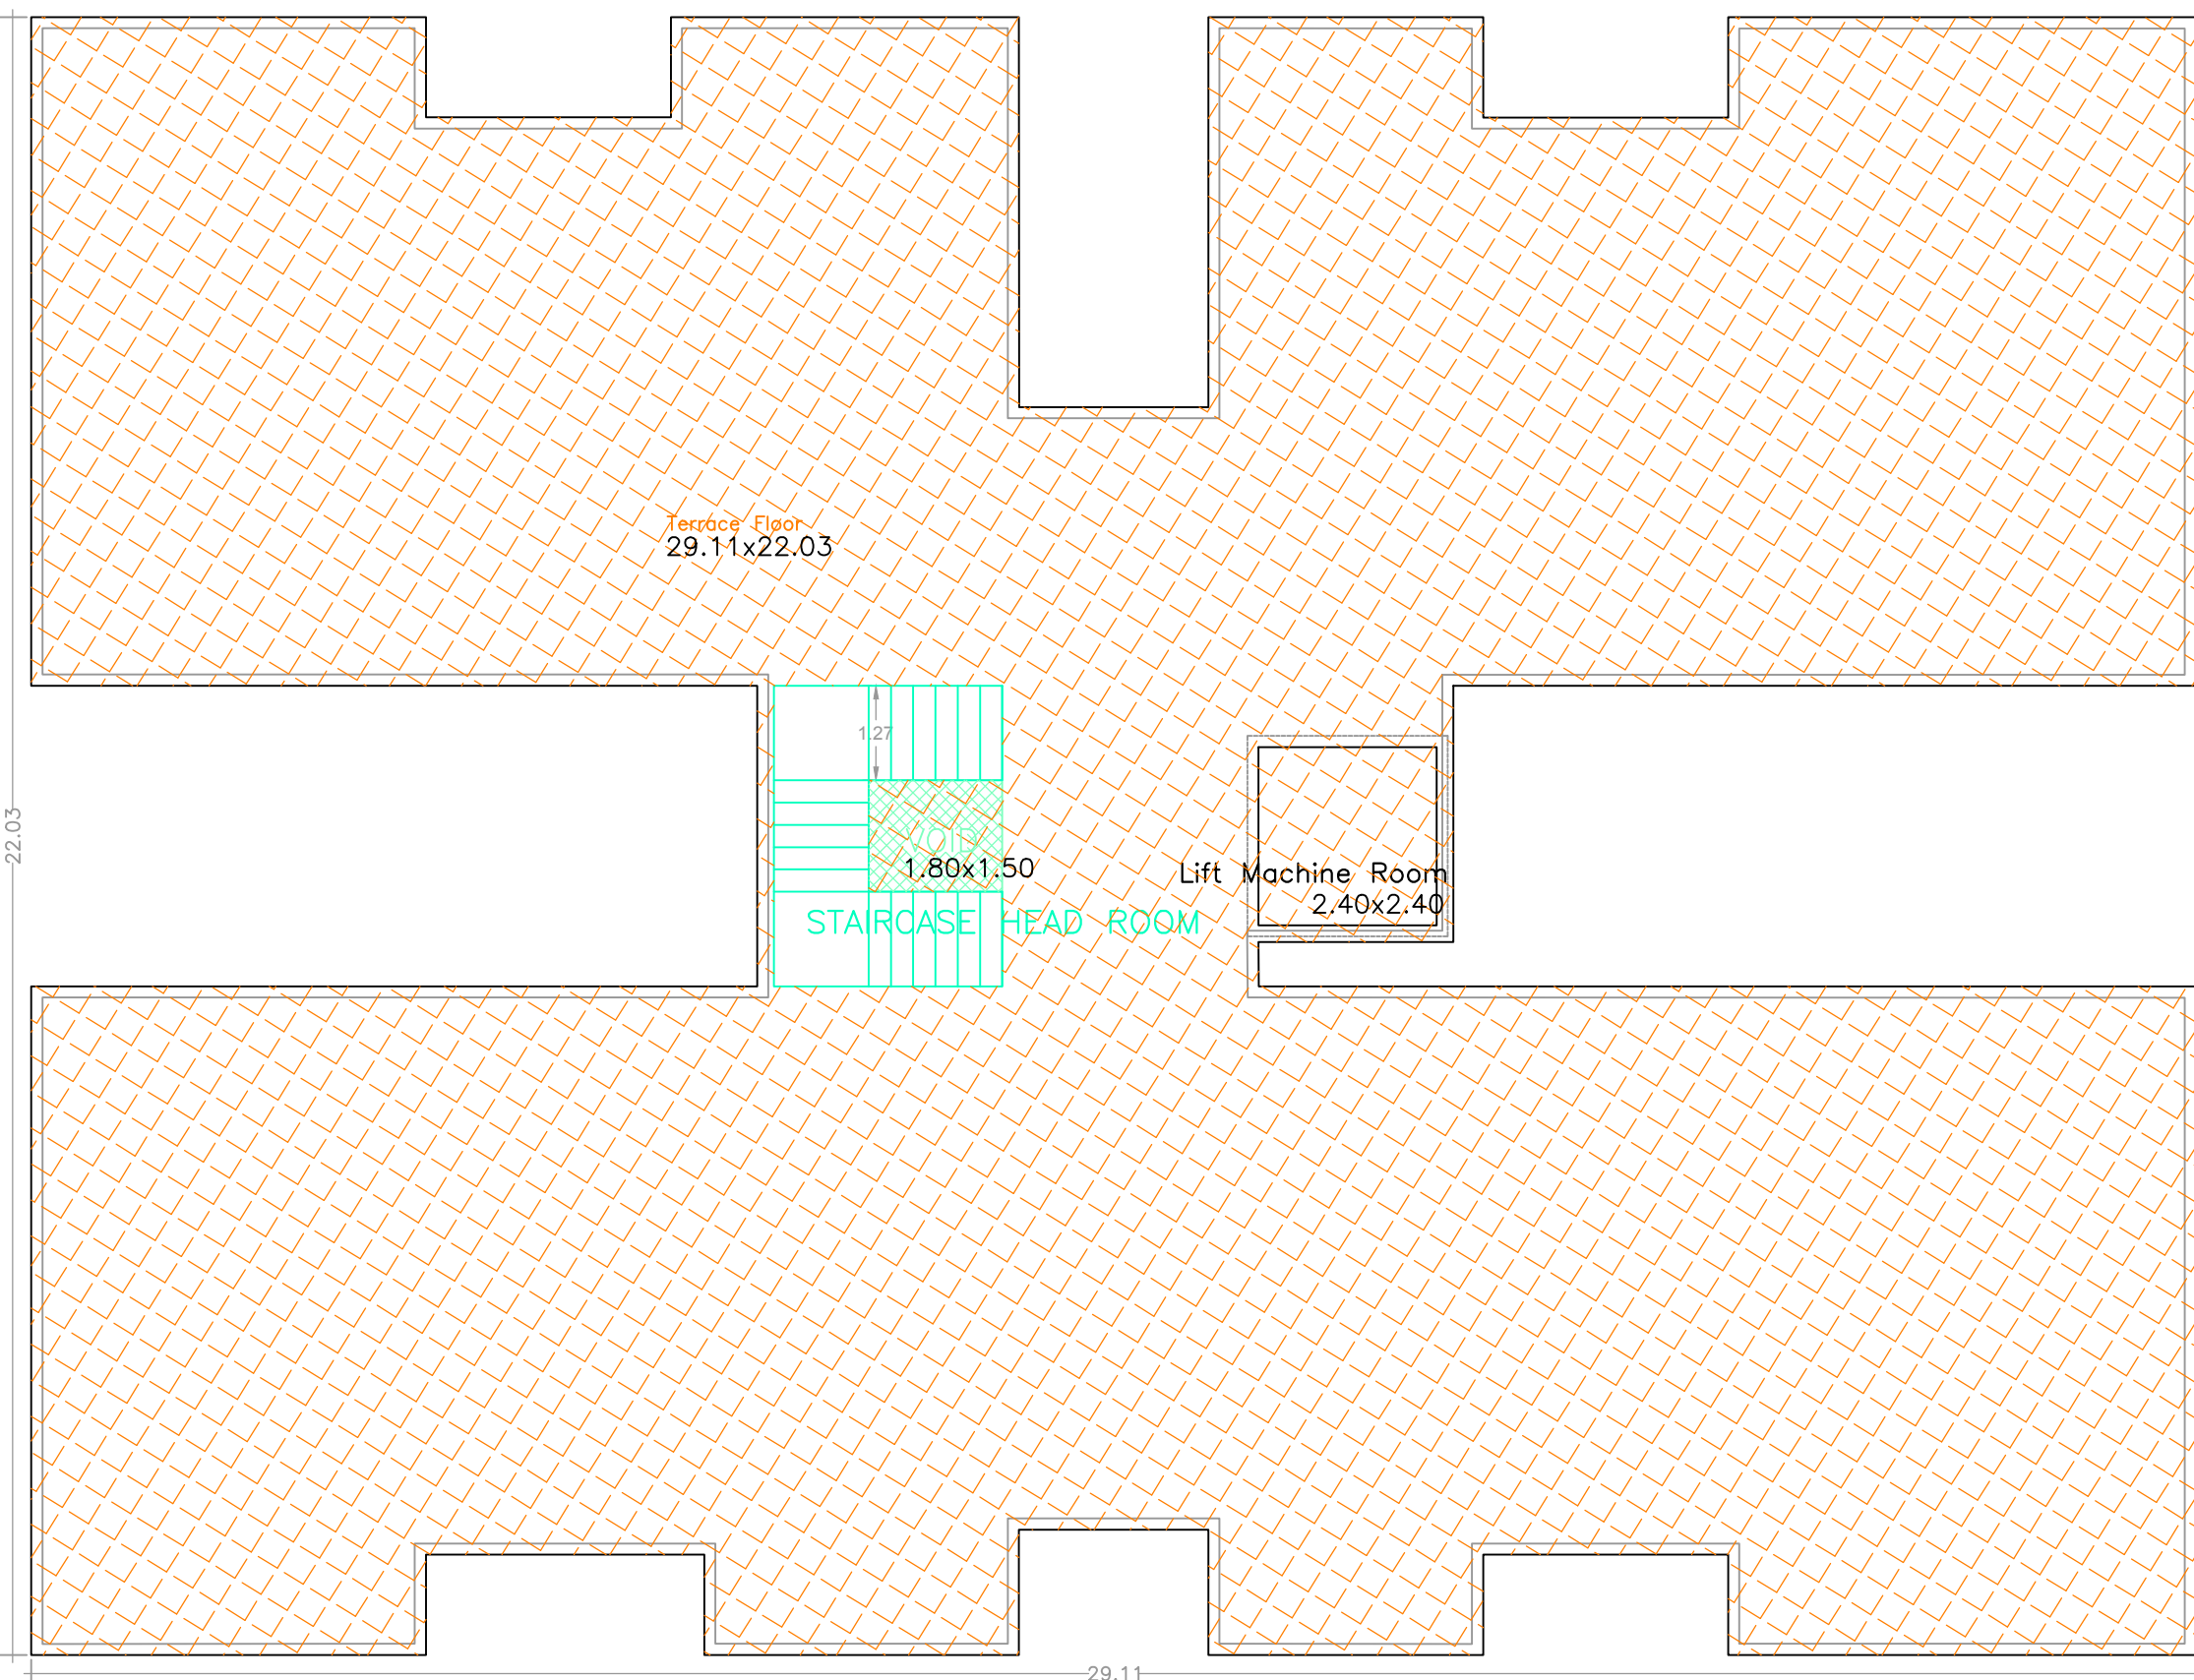


TERRACE FLOOR PLAN (SCALE 1:100)

TERRACE FLOOR PLAN (SCALE=1:100)

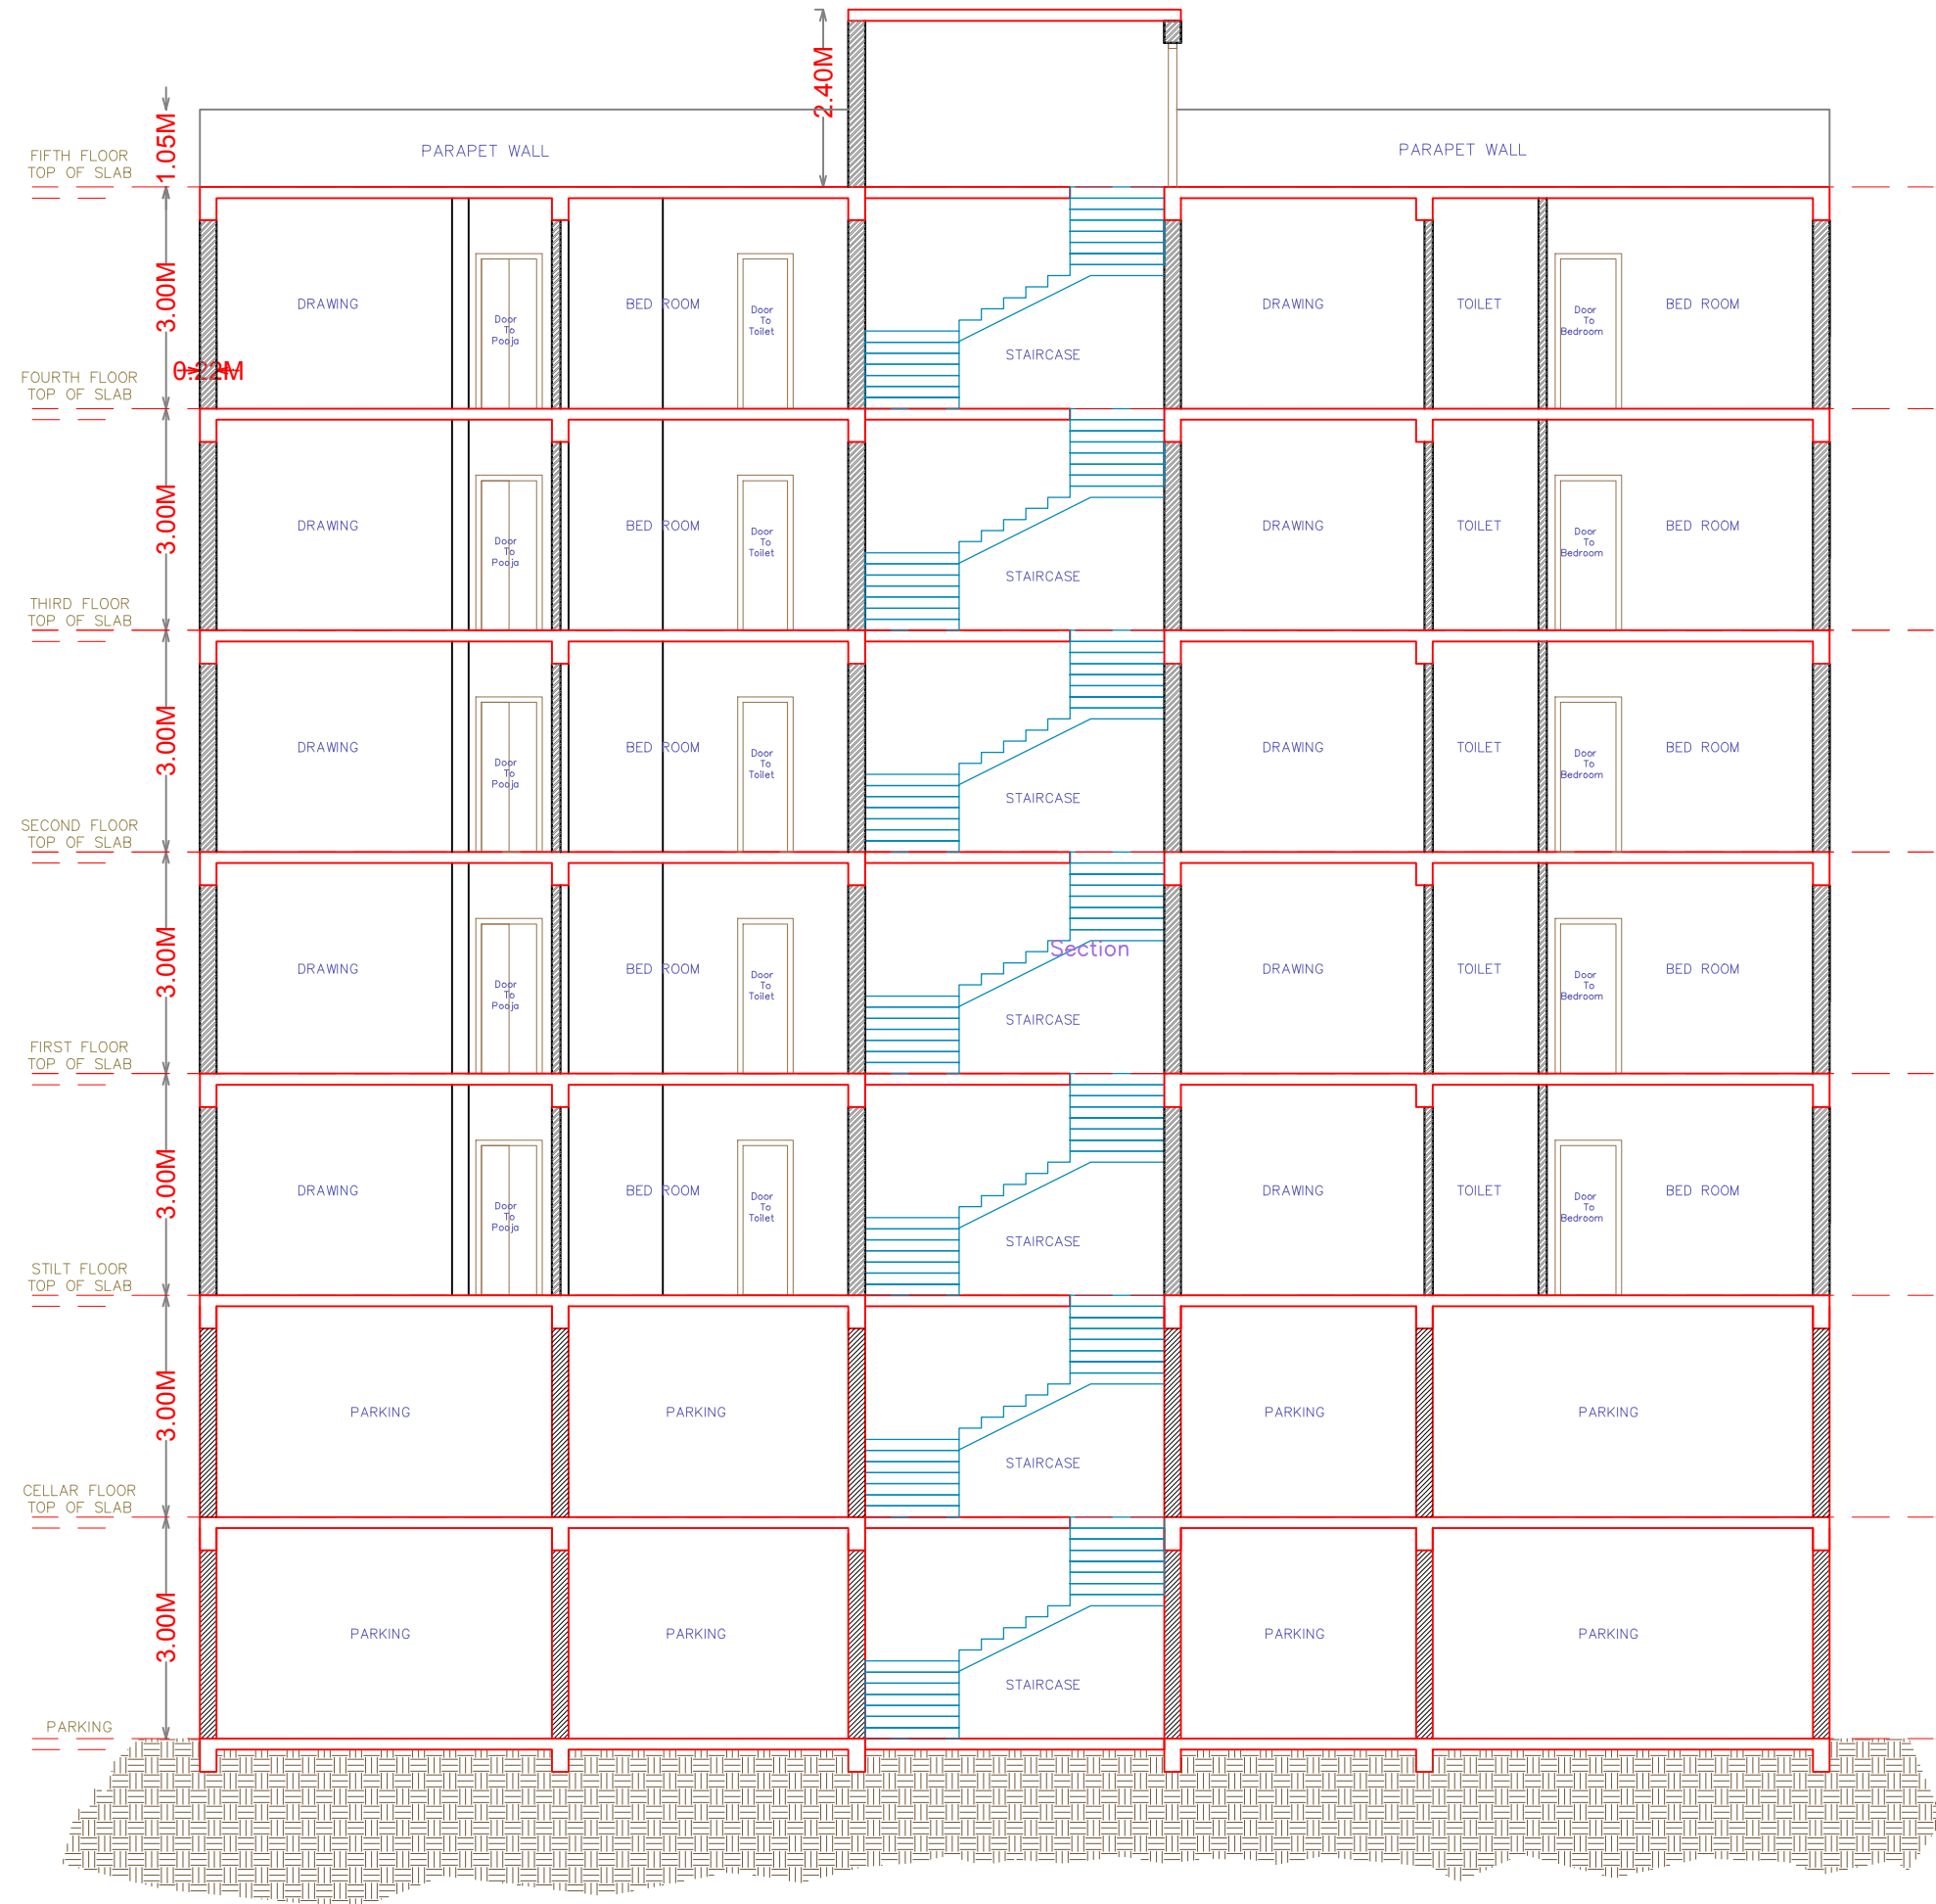

Project Title	
PLAN SHOWING THE PROPOSED	Residential
PLOT NO.	
SURVEY NO.	
SITUATED AT	
BELONGING TO: Mr./Ms./Mrs	
REP BY:	LAKSHMI SIREESHA NALLAPA REDDY LAKSHMI
SIREESHA NALLAPA REDDY	
LICENCE NO: CA/2001/27487	APPROVAL NO:
DATE: 22-02-2022	SHEET NO.: 2 / 3
Building Plan Details	INWARD NO.: TS012121/2022

OWNERS NAME AND SIGNATURE
BUILDERS NAME AND SIGNATURE
ARCHITECTS NAME AND SIGNATURE
STRUCTURAL ENGINEERS NAME AND SIGNATURE

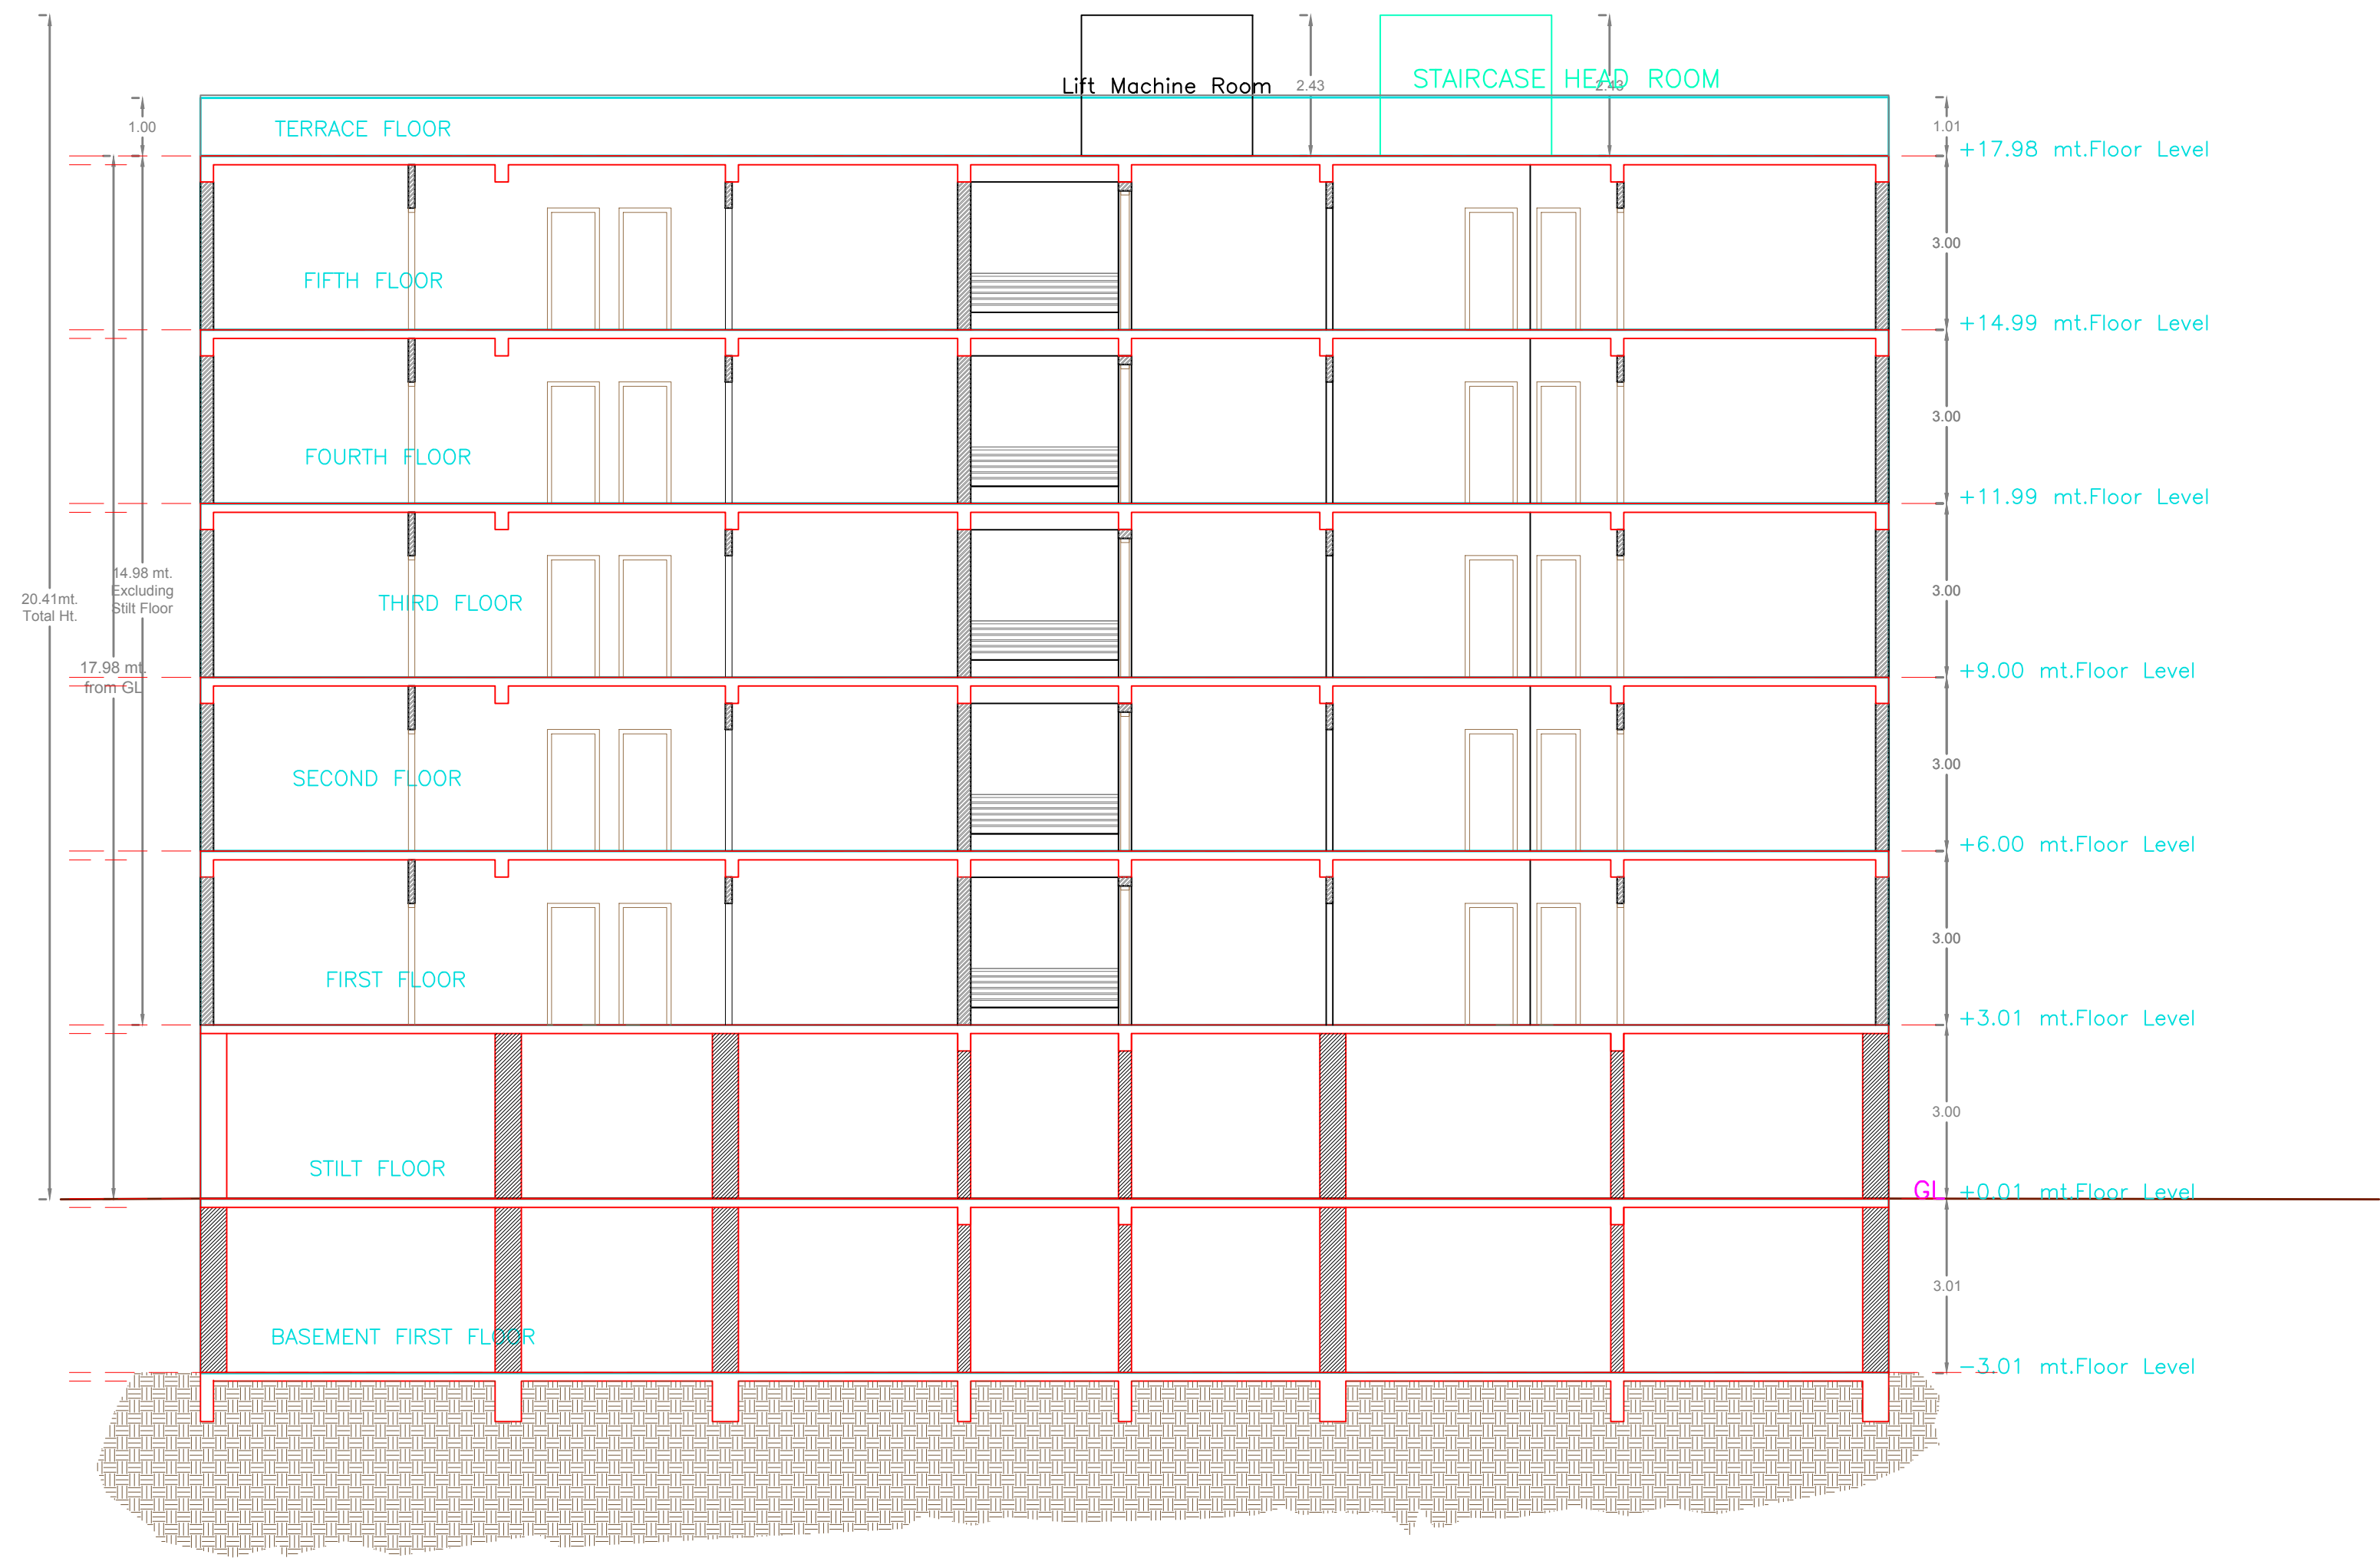

\\A1;\\T1.6;\\C1;SECTION-AA

Project Title		
PLAN SHOWING THE PROPOSED Residential		
PLOT NO.		
SURVEY NO.		
SITUATED AT		
BELONGING TO: Mr./Ms./Mrs		
REP BY: LAKSHMI SIREESHA NALLAPA REDDY LAKSHMI SIREESHA NALLAPA REDDY		
LICENCE NO: CA/2001/27487		APPROVAL NO:
DATE: 22-02-2022		SHEET NO.: 3 / 3
Building Plan Details		INWARD NO.: TS/012121/2022

OWNER'S NAME AND SIGNATURE
BUILDER'S NAME AND SIGNATURE
ARCHITECT'S NAME AND SIGNATURE
STRUCTURAL ENGINEER'S NAME AND SIGNATURE