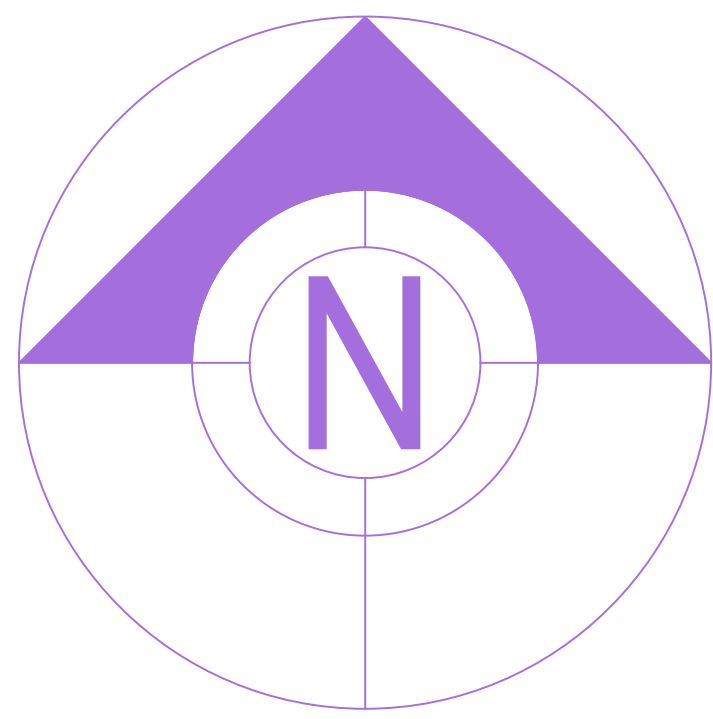
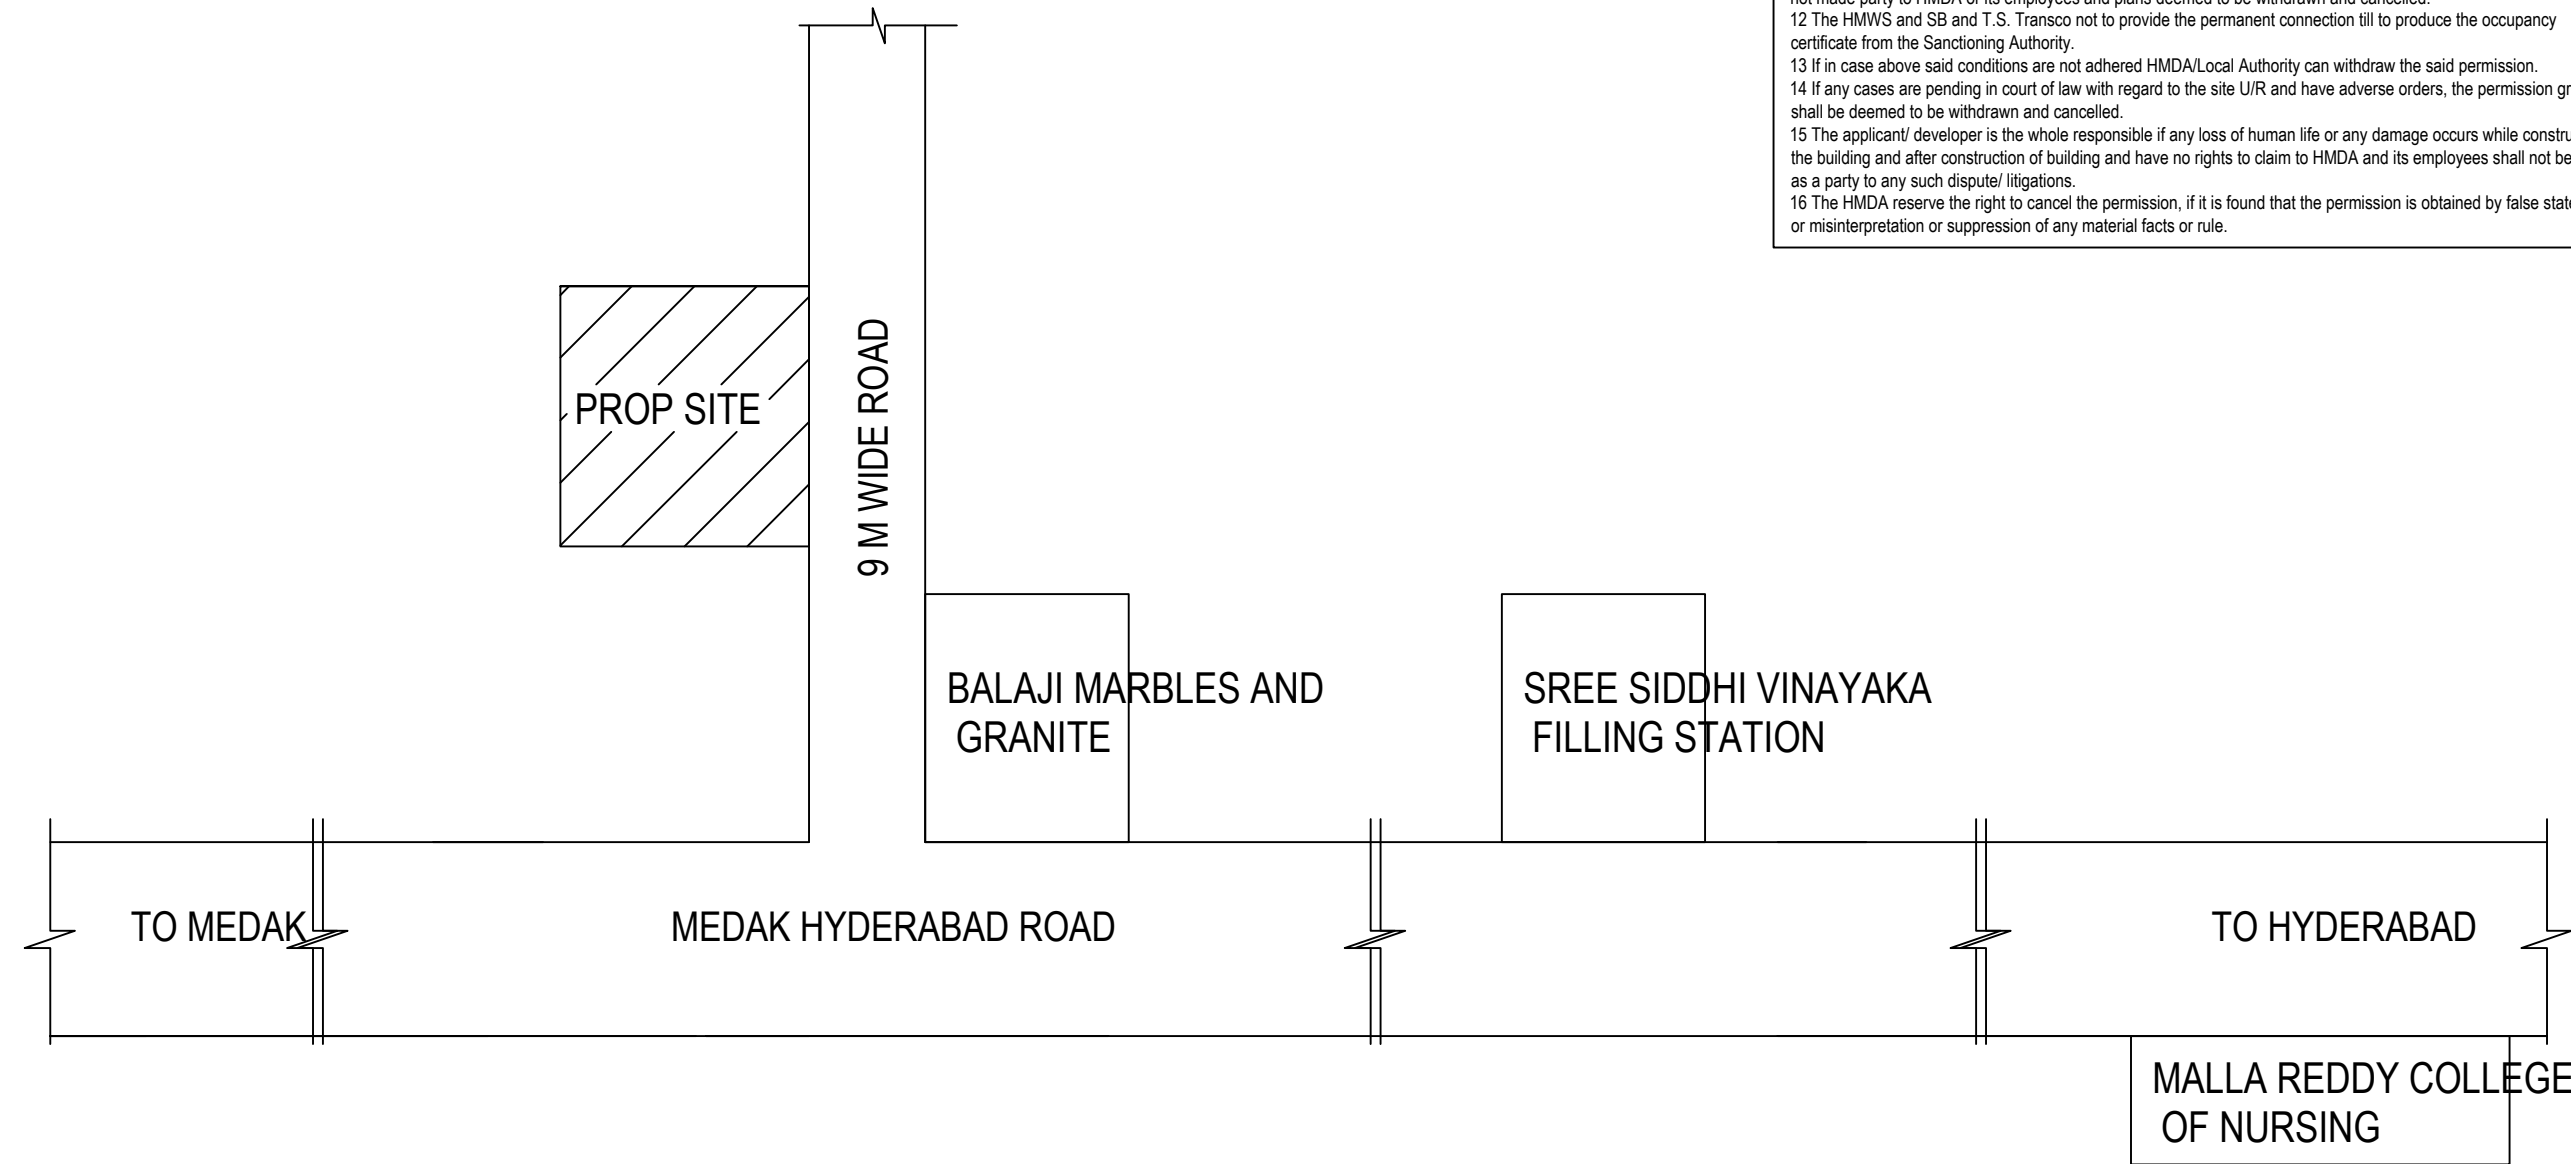
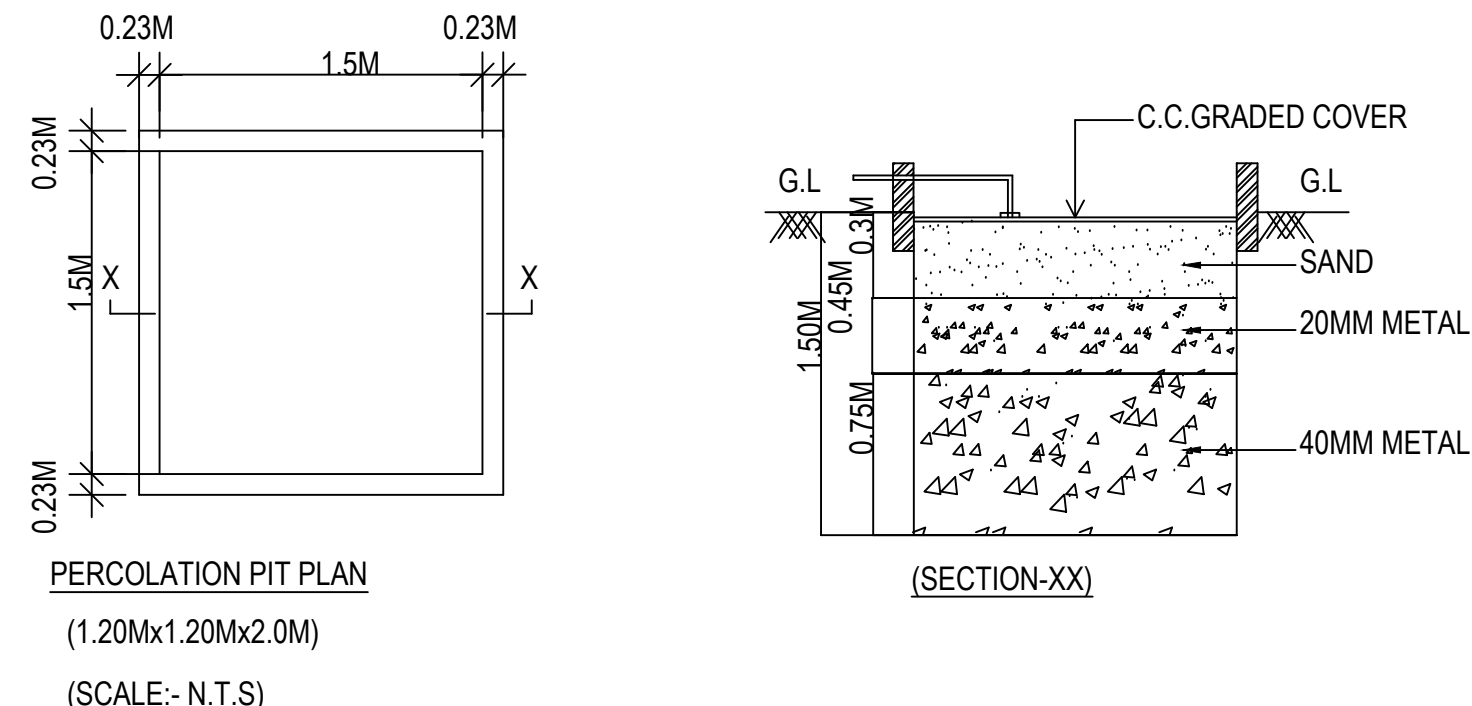
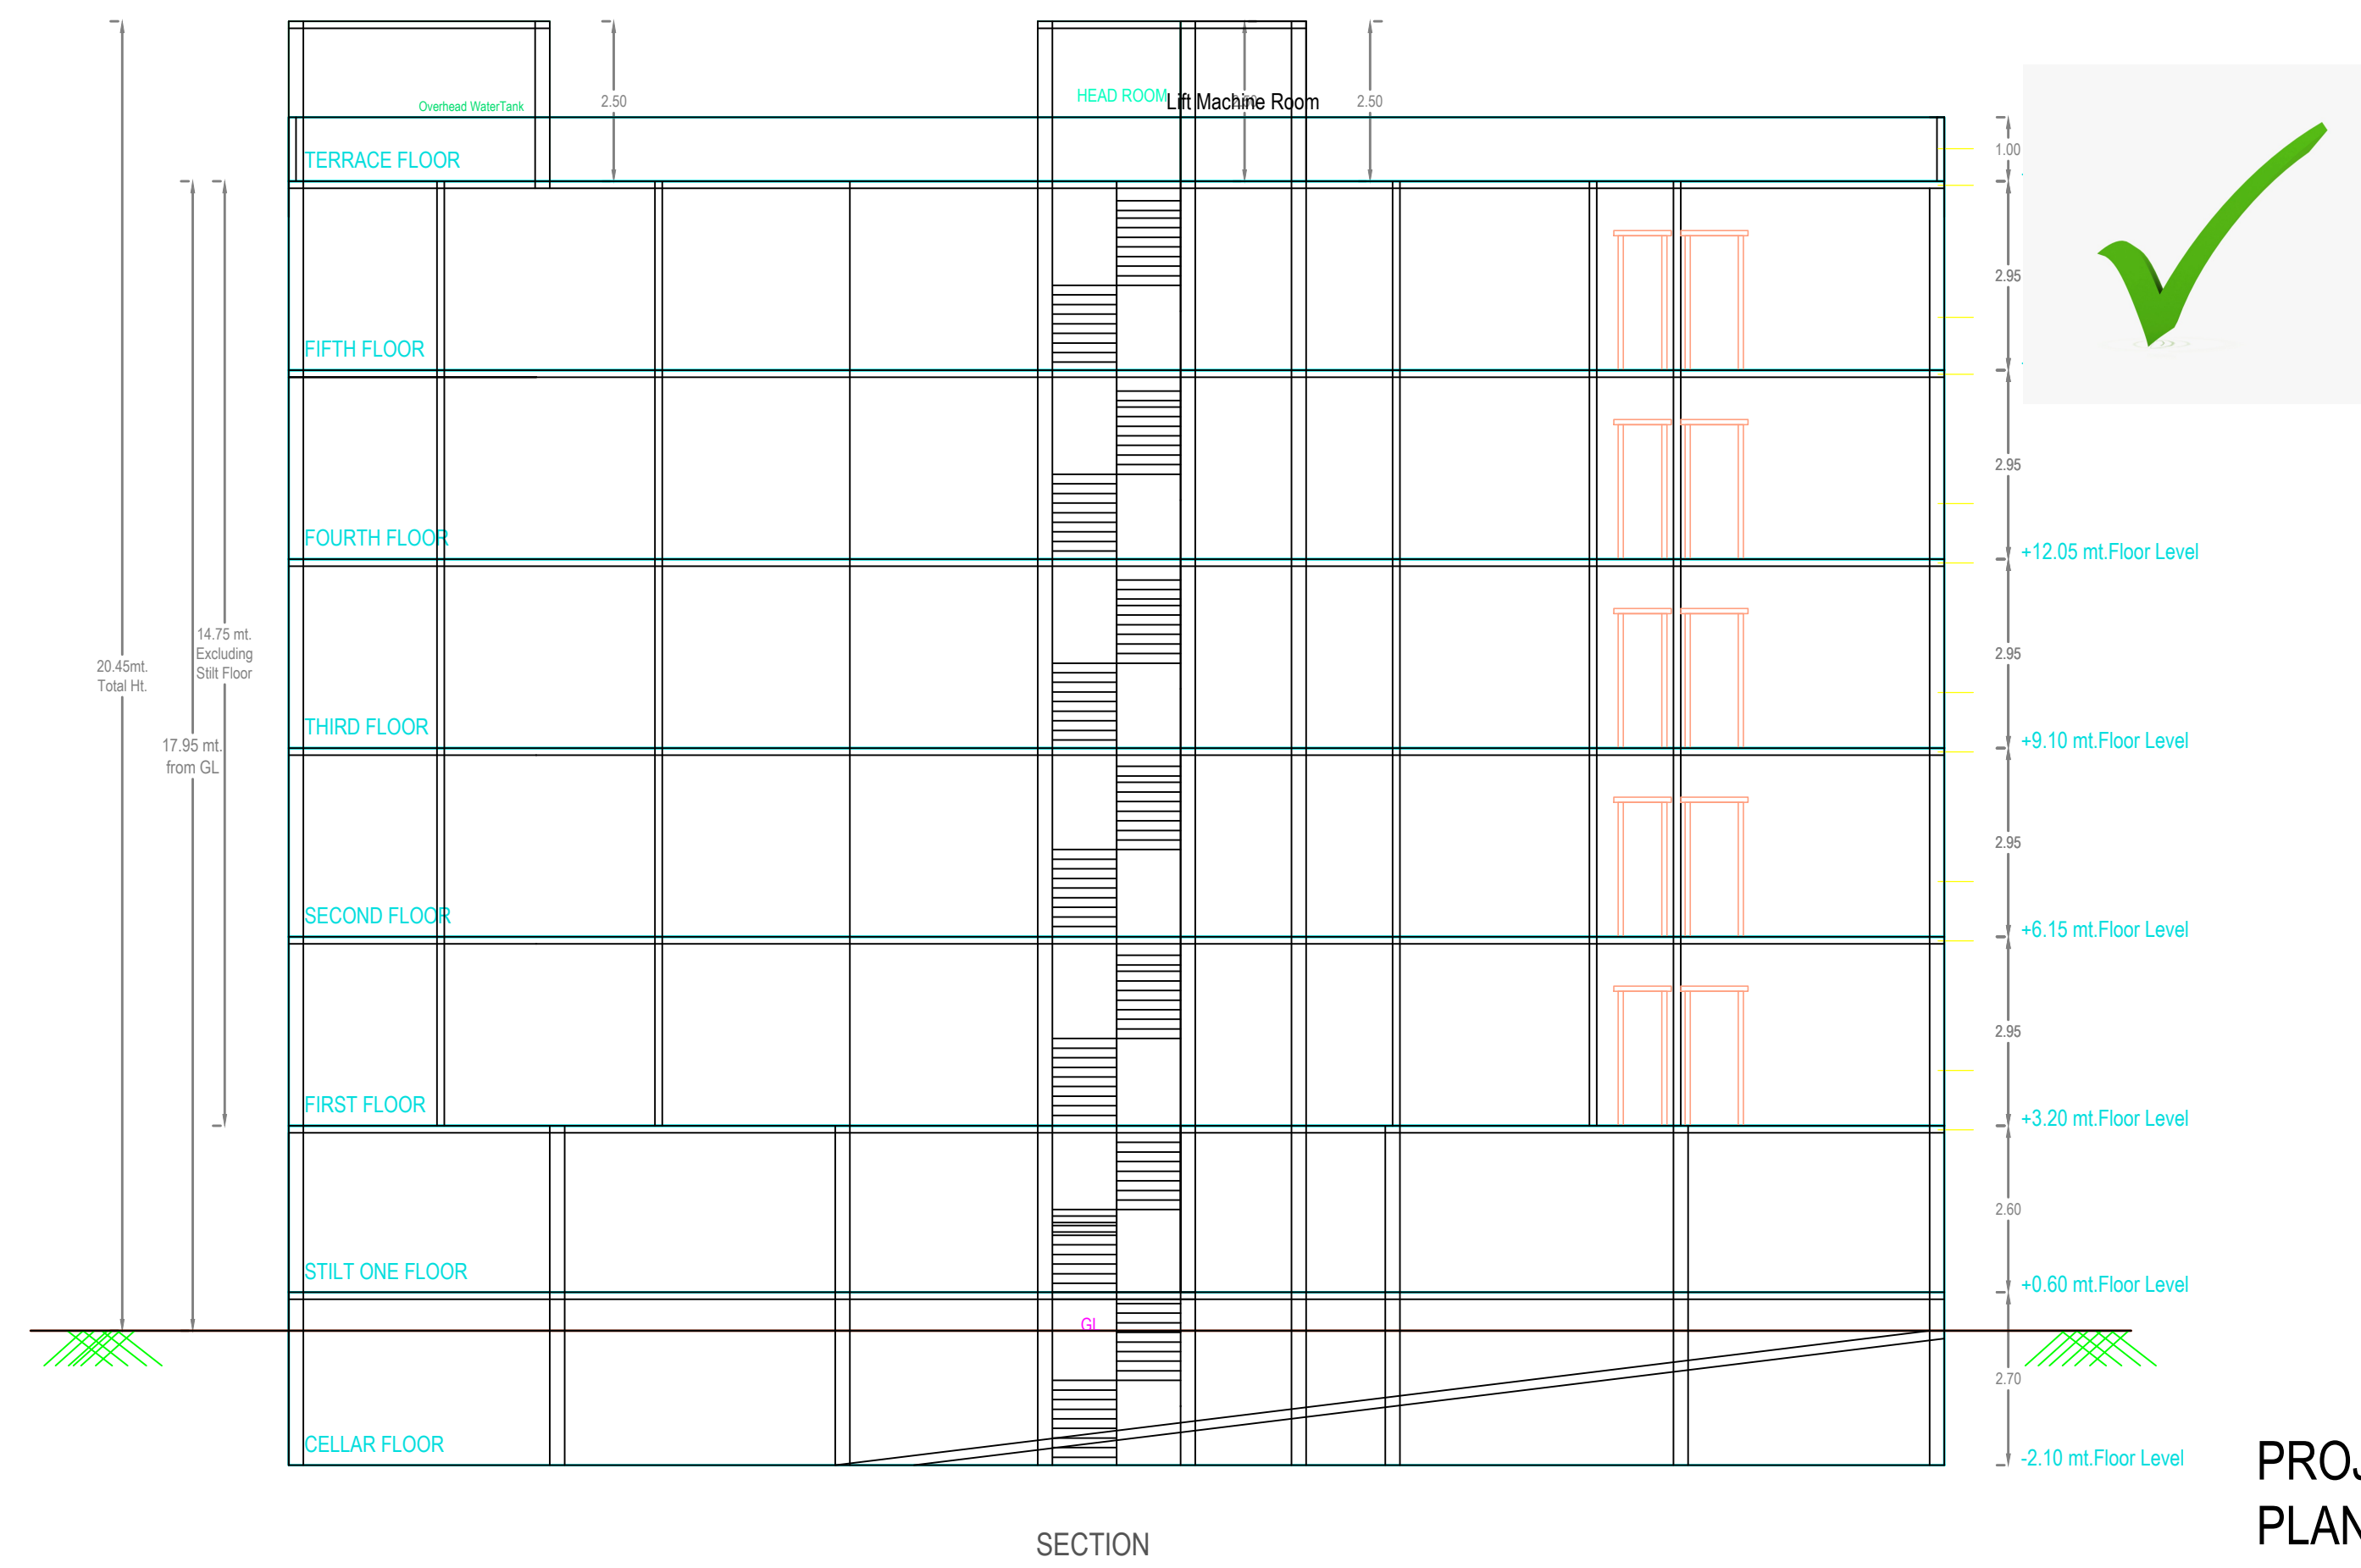



[illegible]

SCHEDULE OF JOINERY				
BUILDING NAME	NAME	L X H	NOS	
PROP (BUILDING)	D2	0.76 X 2.10	170	
PROP (BUILDING)	D1	0.91 X 2.10	80	
PROP (BUILDING)	MD	1.06 X 2.10	40	


SCHEDULE OF JOINERY				
BUILDING NAME	NAME	L X H	NOS	
PROP (BUILDING)	FW2	0.50 X 2.00	10	
PROP (BUILDING)	V	0.90 X 0.50	60	
PROP (BUILDING)	KW	1.20 X 1.00	30	
PROP (BUILDING)	W2	1.20 X 1.20	10	
PROP (BUILDING)	KW1	1.50 X 1.00	10	
PROP (BUILDING)	W1	1.50 X 1.20	60	
PROP (BUILDING)	FW	2.00 X 2.00	45	

VEHICLE TYPE	TOTAL PARKING	VISITORS PARKING
REQ. AREA	637.88	63.79
REQ. NO	-	-
PROP. AREA	0.00	101.47
PROP. NO	0	9.02
TOTAL	1342.20	-


BUILDING USE/SUBUSE DETAILS				
BUILDING NAME	BUILDING USE	BUILDING SUBUSE	BUILDING TYPE	FLOOR DETAILS
PROP (BUILDING)	Residential	Residential Apartment Bldg	Single Block	1 Cellar + 1 Stlt + 5 upper floors

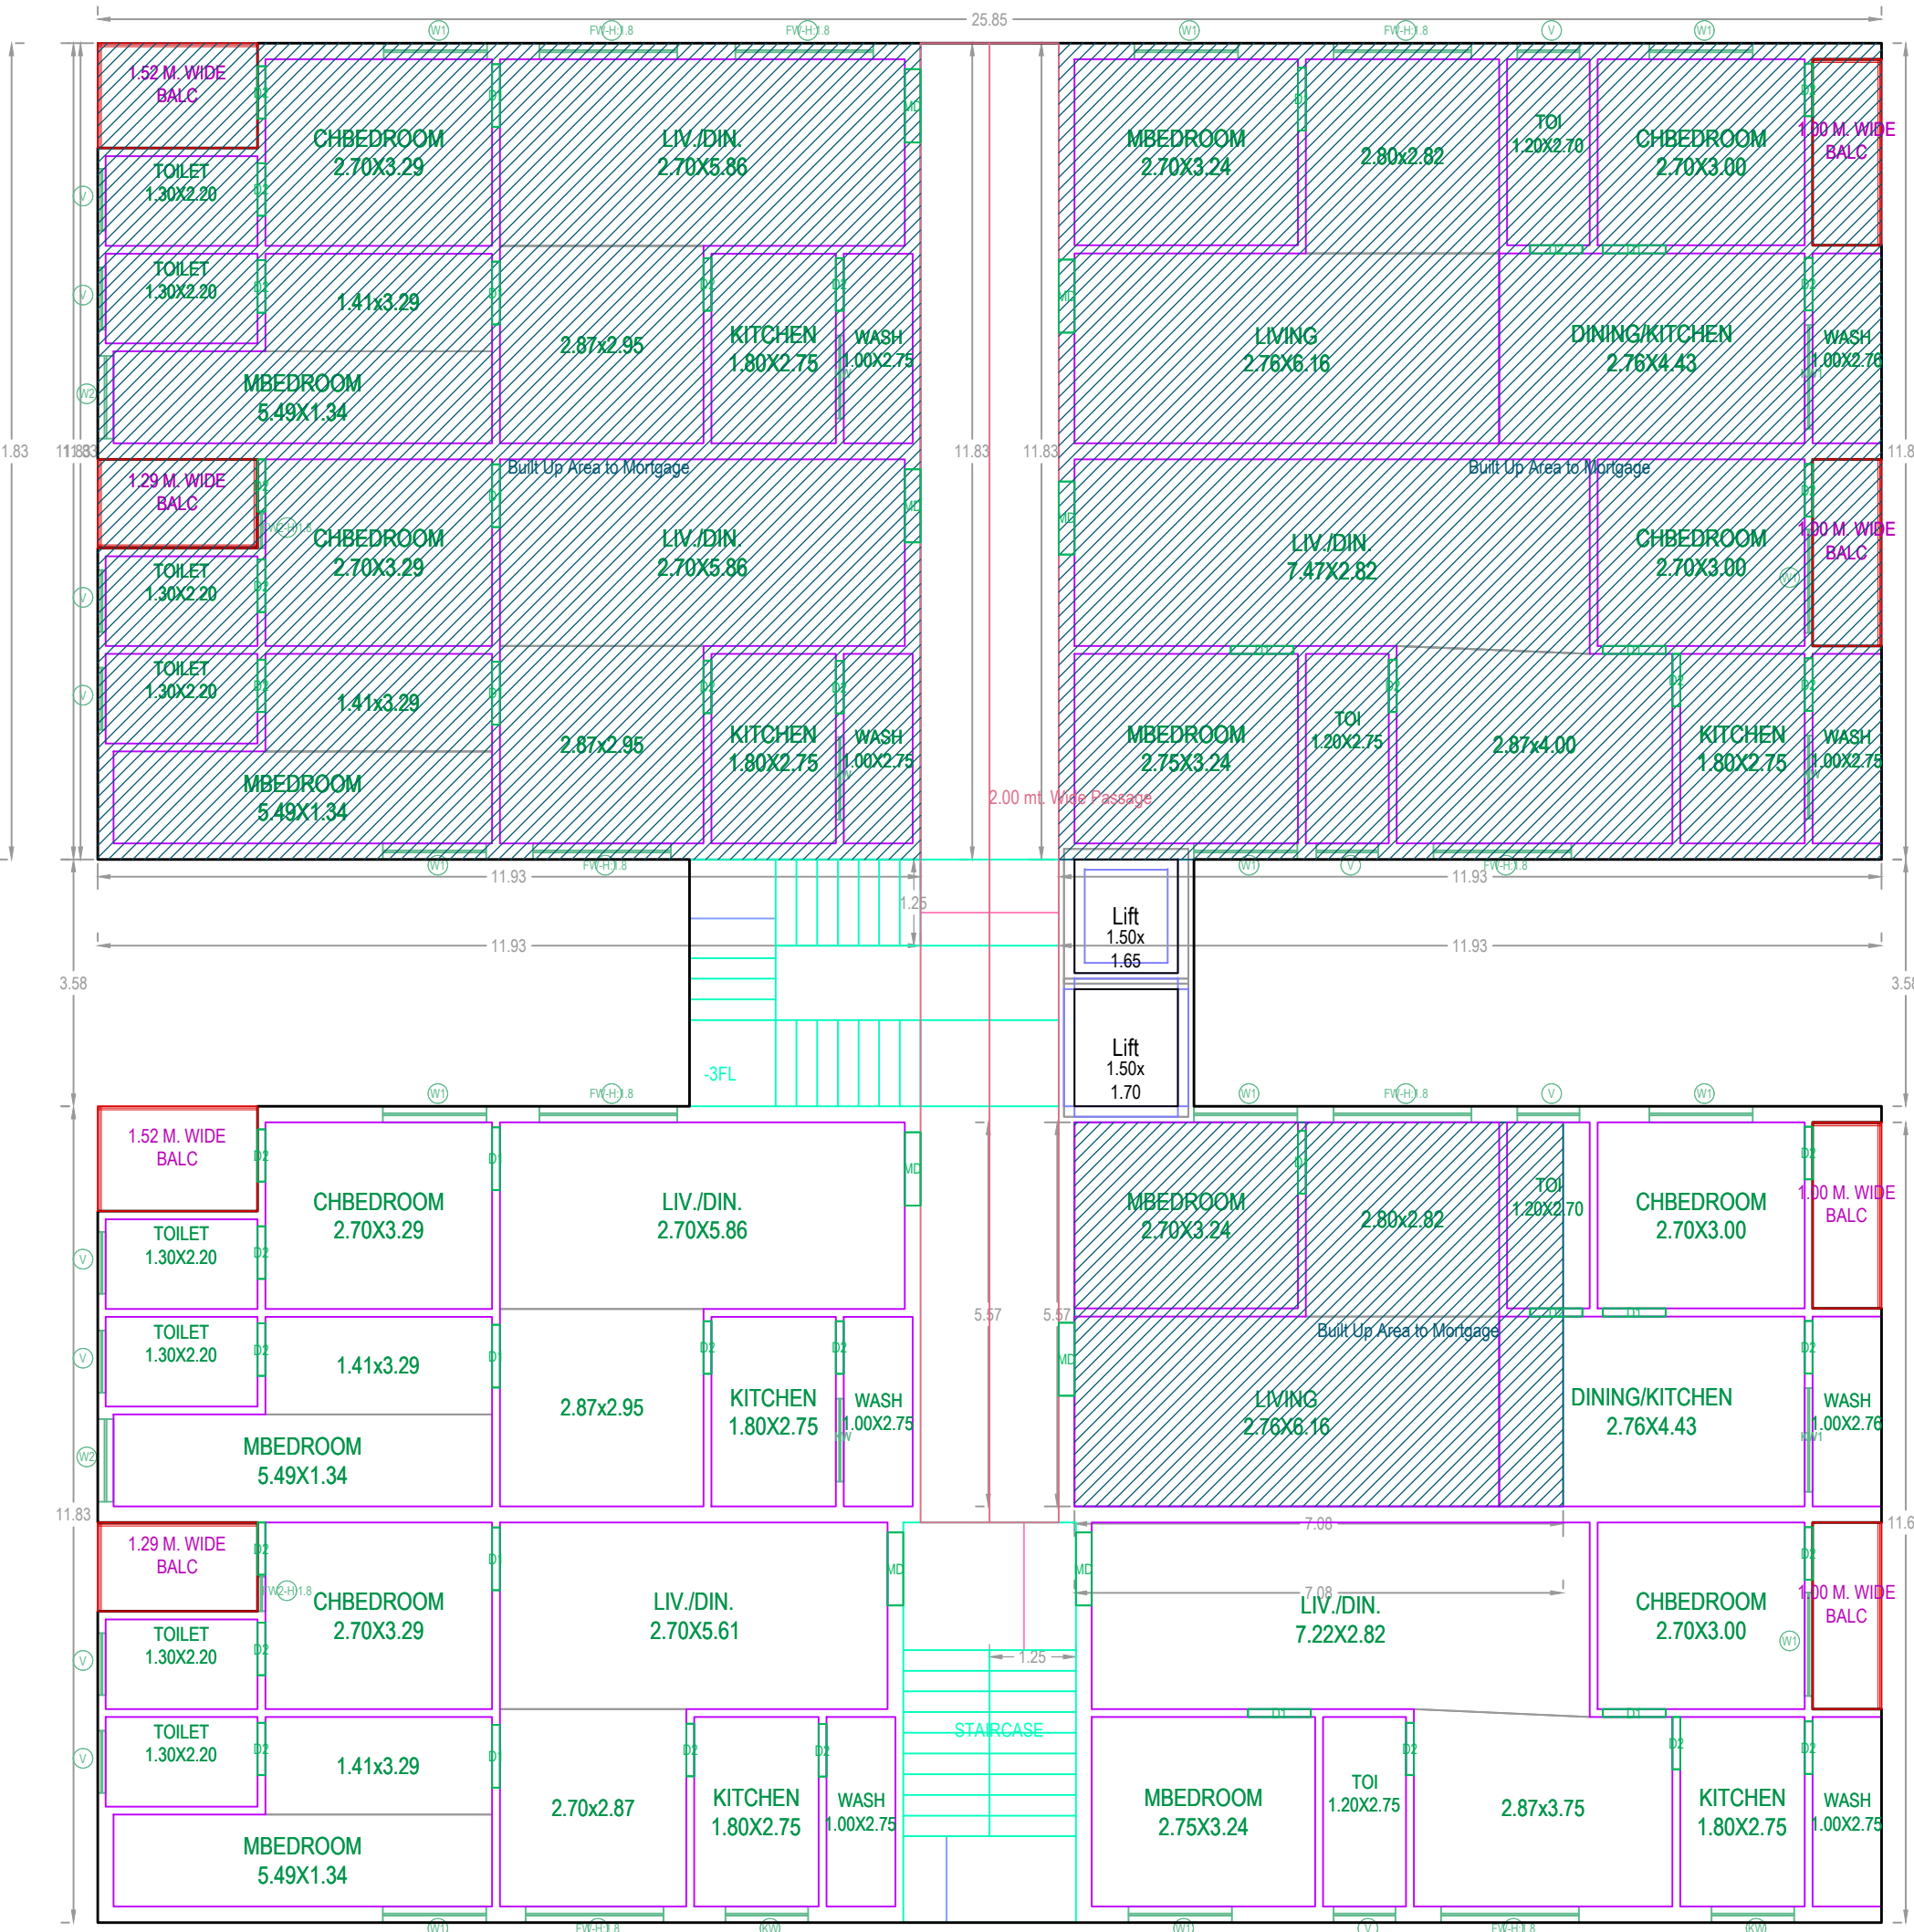


FIRST FLOOR PLAN (SCALE=1:100)

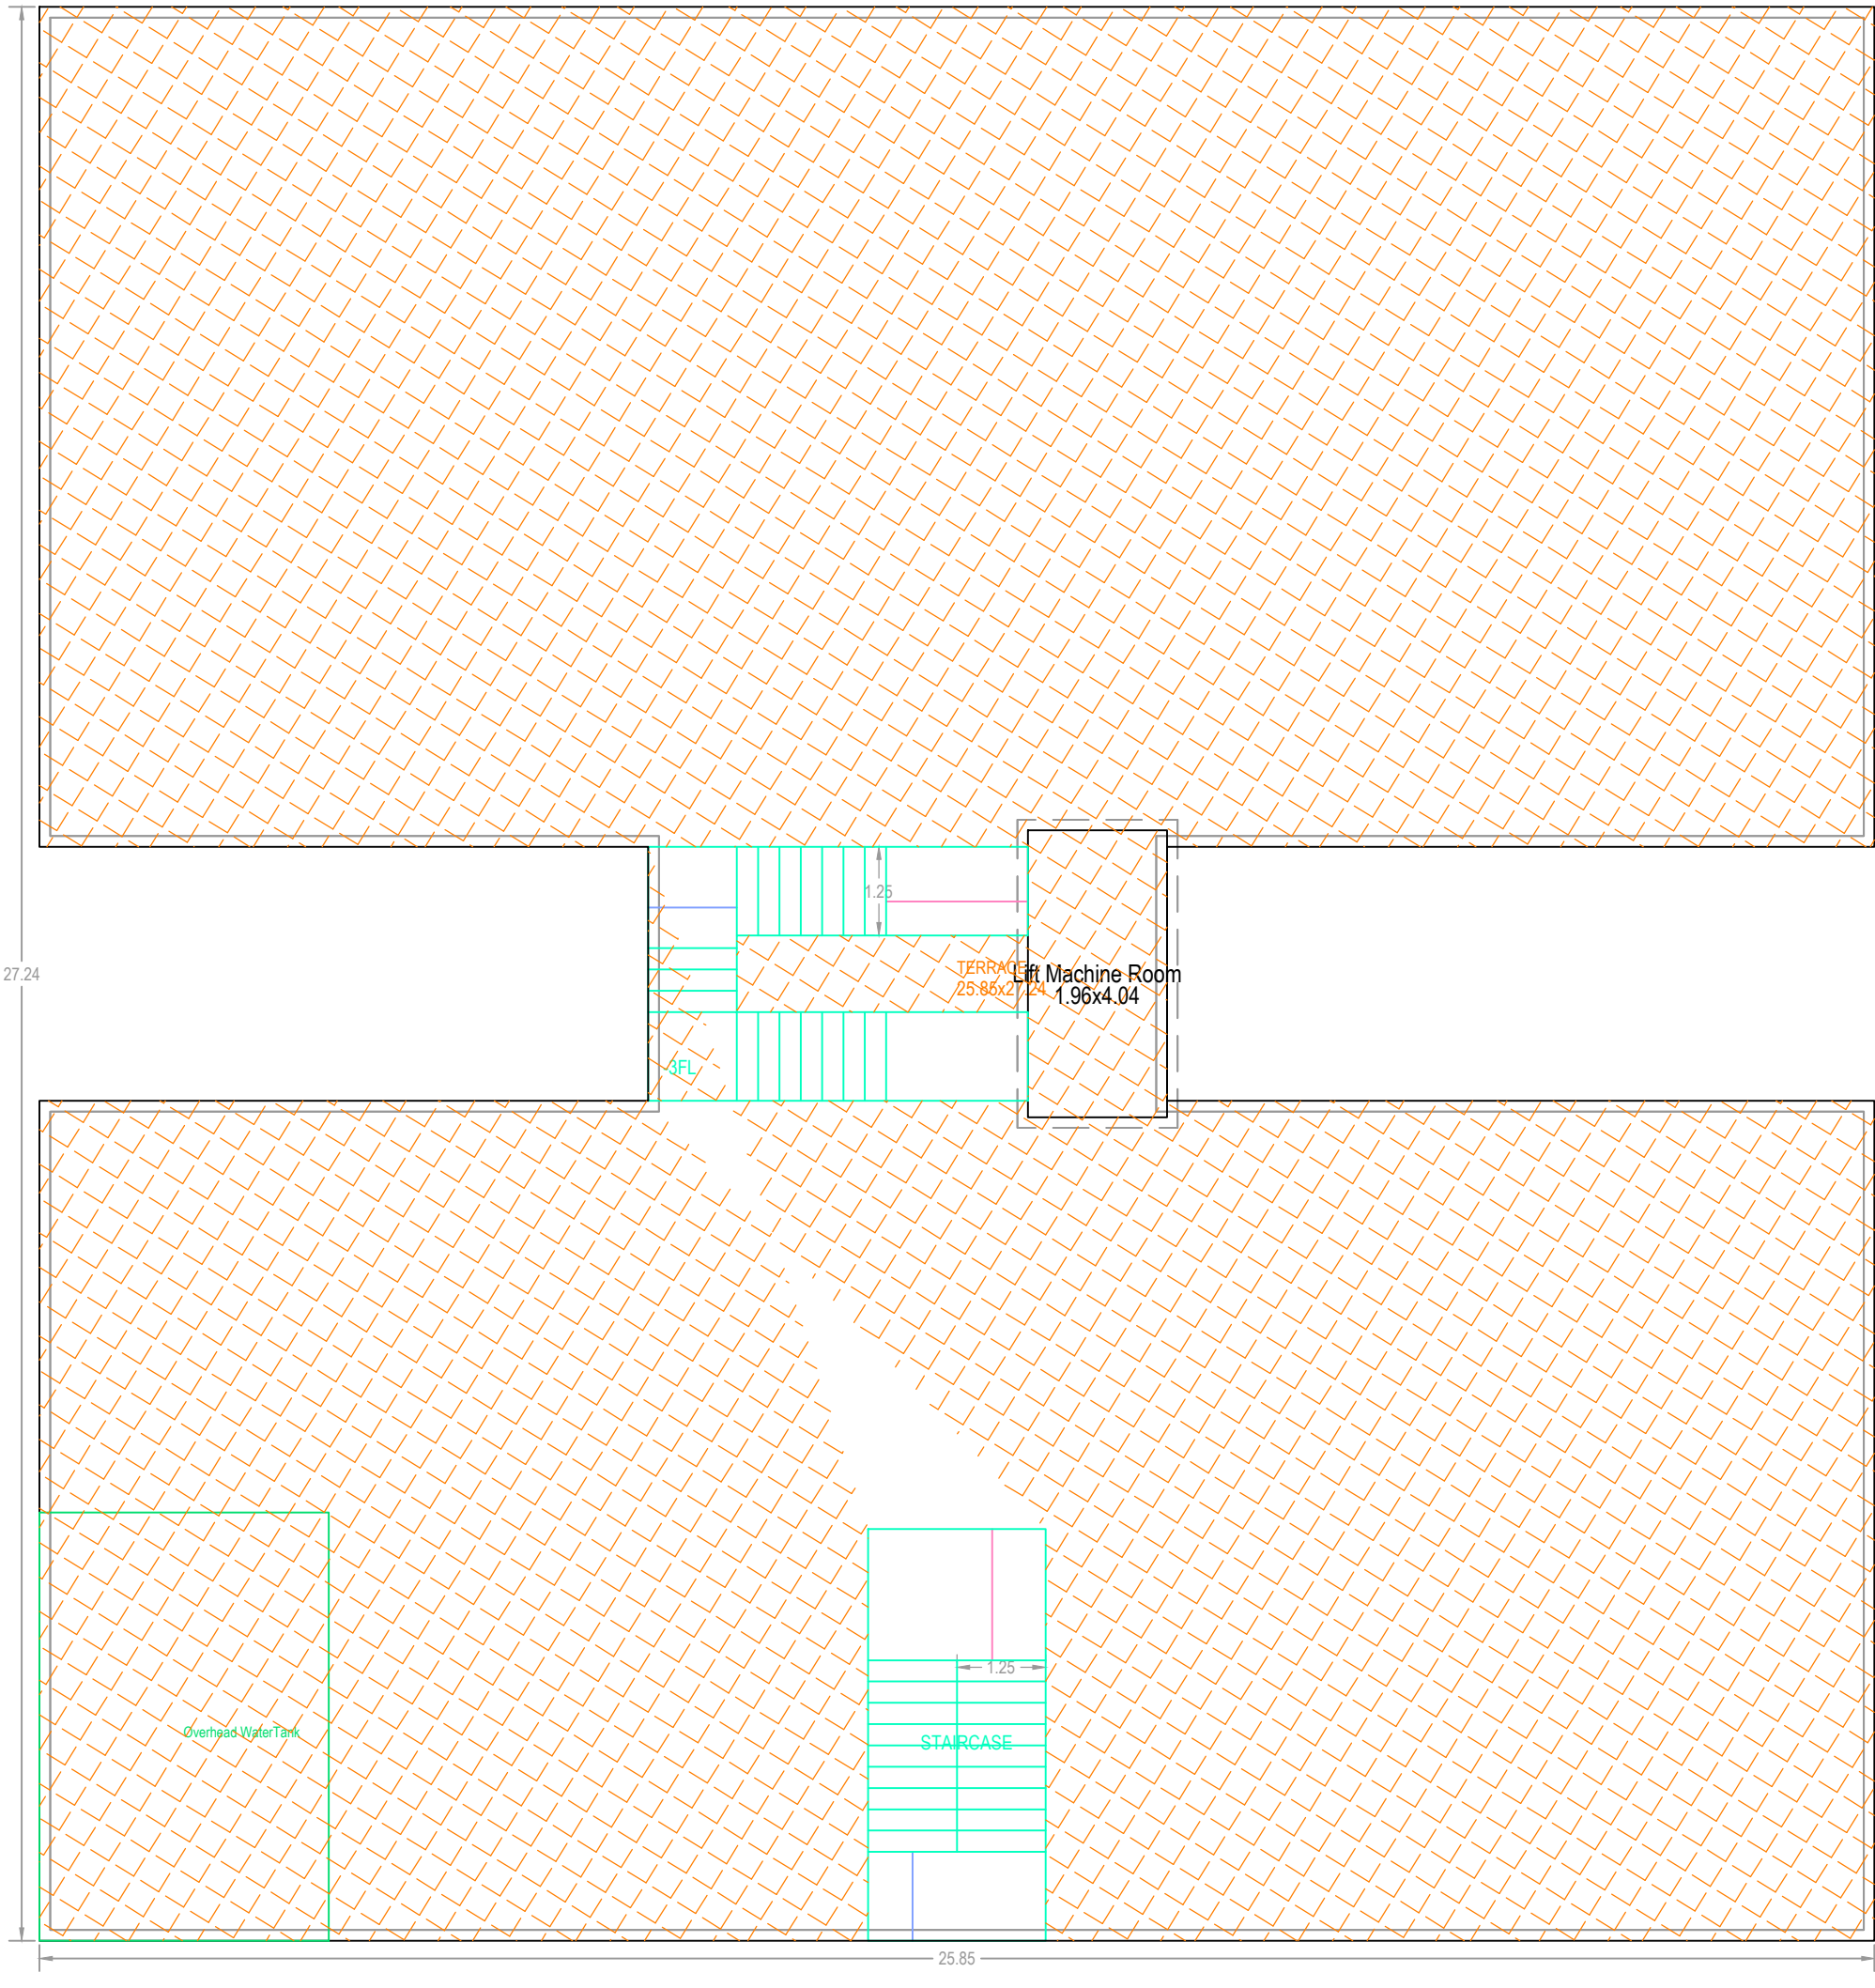

TERRACE FLOOR PLAN (SCALE=1:100)

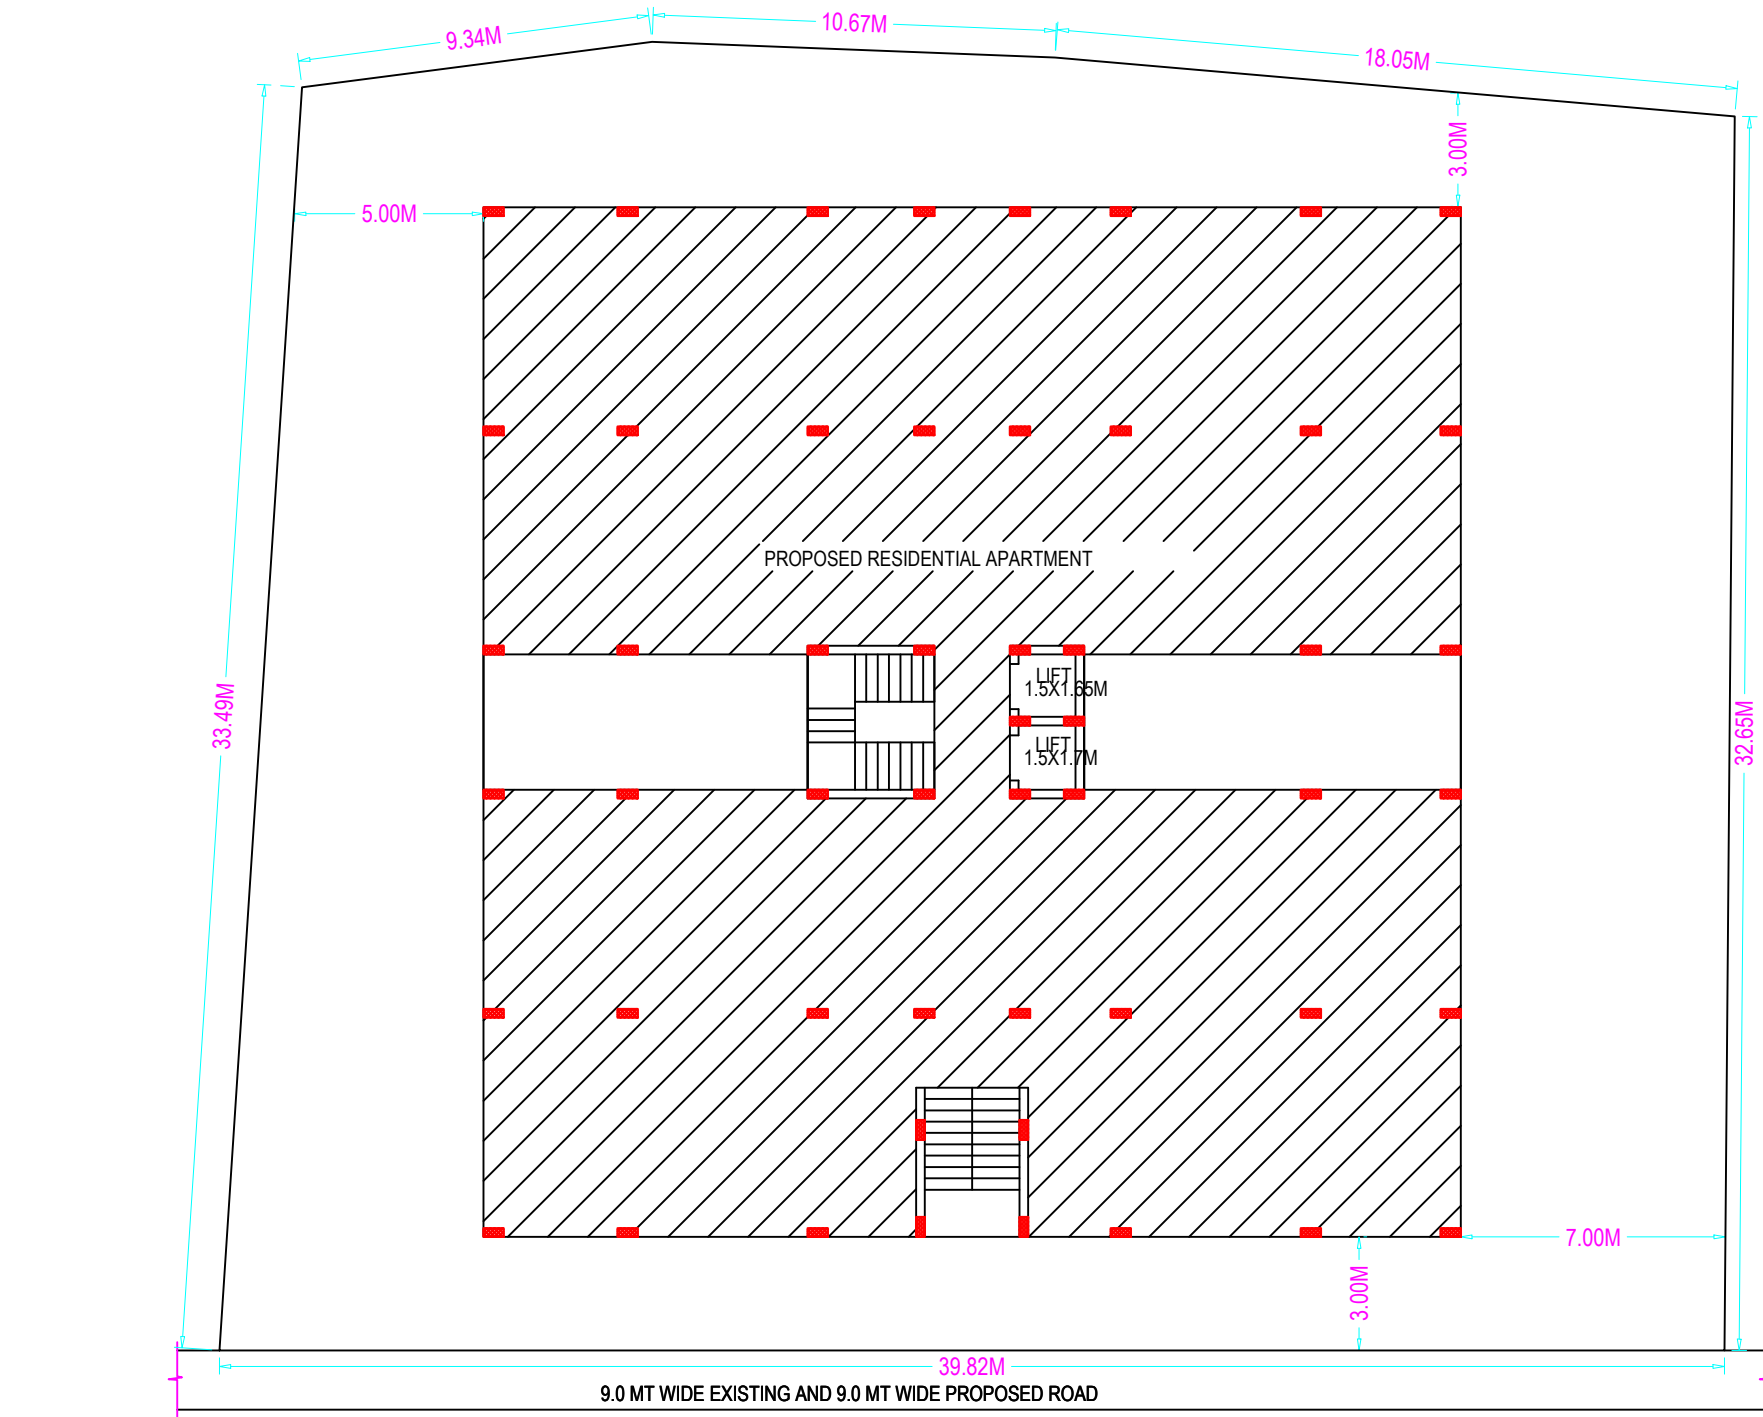

SITE PLAN

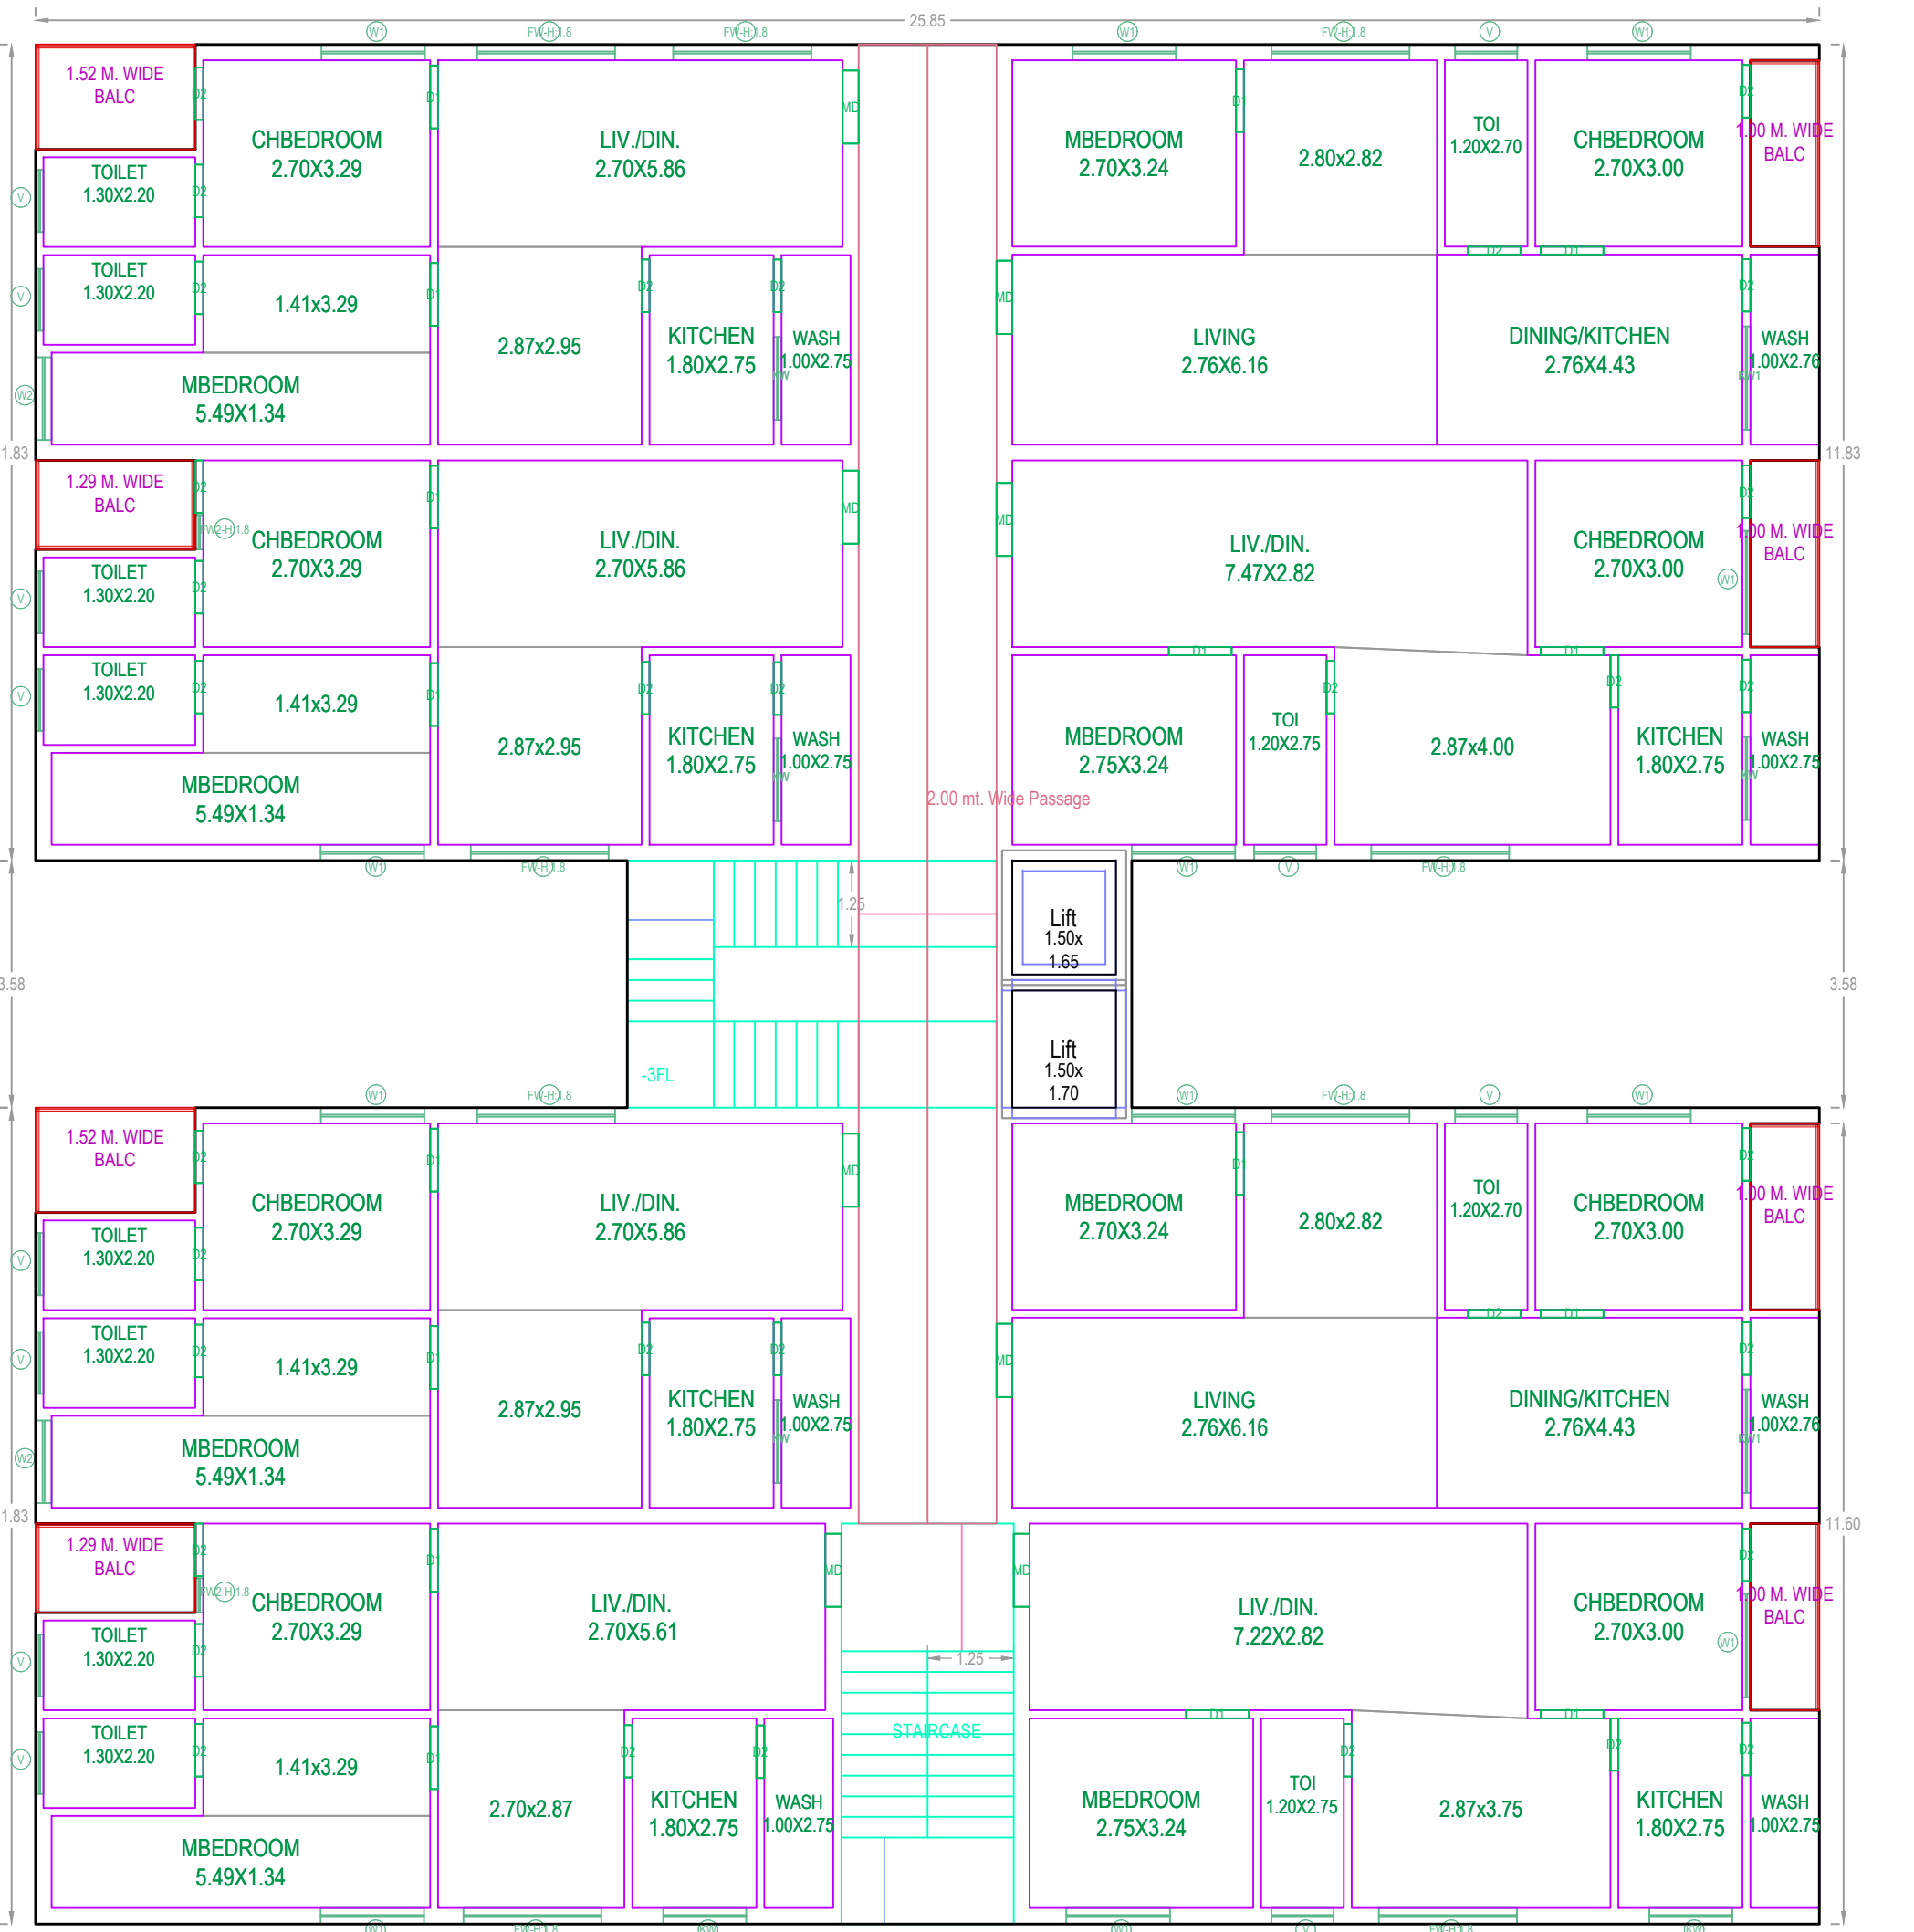

TYPICAL - 2, 3, 4 & 5 FLOOR PLAN (SCALE=1:100)



FRONT ELEVATION

Elevation1

PROJECT TITLE:-

PLAN SHOWING THE PROPOSED RESIDENTIAL APARTMENT OF CELLAR + STILT + FIVE UPPER FLOORS IN THE OPEN LAND, IN SY.NOS: 219/?, 219/? 12, 219/?, 219/? , 219/? ? AND 219/? ? SITUATED AT BAHADURPALLY VILLAGE, DUNDIGAL GANDIMASAMMA MANDAL AND DUNDIGAL MUNICIPALITY, MEDCHAL-MALKAJGIRI DIST., TELANGANA STATE.

BELONGING TO:

M/S GREEN SPACE INFRA

REP. BY ITS MANAGING PARTNER

Sri. U. MAHESH KUMAR. S/o Sri. U. RAGAPPA.

Project Title	
PLAN SHOWING THE PROPOSED	Residential
PLOT NO.	
SURVEY NO.	
SITUATED AT	
BELONGING TO : Mr.Ms.Mrs	
REP BY :	
YARRAPALLI MALATHI	
LICENCE NO: 353ENGINEER/TP10/GHMP	APPROVAL NO:
DATE: 16-05-2022	SHEET NO.: 2 / 2
Building Plan Details	INWARD NO.: TS/031289/2022

OWNER'S NAME AND SIGNATURE
BUILDERS NAME AND SIGNATURE
ARCHITECT'S NAME AND SIGNATURE
STRUCTURAL ENGINEER'S NAME AND SIGNATURE