[illegible]

AREA STATEMENT	
PROJECT DETAIL :	

INWARD NO :	TSO/18933/2022
PROJECT TYPE :	Building Permission
NATURE OF DEVELOPMENT :	New
SUB LOCATION :	New Areas / Approved Layout Areas
STREET NAME :	
DISTRICT NAME :	
STATE NAME :	TELANGANA
PINCODE :	
MAP NO :	
PLOT USE :	Residential
PLOT SUB USE :	Residential Apartment Bldg
PLOT NEAR BY NOTIFIED RELIGIOUS STRUCTURE :	NA
LAND USE ZONE :	NA
LAND SUBUSE ZONE :	NA
ABUTTING ROAD WIDTH :	0
PLOT NO :	
SURVEY NO :	
NORTH SIDE DETAIL :	-
SOUTH SIDE DETAIL :	-
EAST SIDE DETAIL :	-
WEST SIDE DETAIL :	-
AREA DETAILS :	SQ.MT.
AREA OF PLOT (Minimum)	432.00
DEDUCTION FOR NET PLOT AREA	
ROAD AFFECTED AREA /ROAD WIDENING AREA	36.00
Total	36.00
NET AREA OF PLOT	396.00
VACANT PLOT AREA	166.00
COVERAGE	
PROPOSED COVERAGE AREA (58.08 %)	230.00
NET BUA	
RESIDENTIAL NET BUA	1150.00
BUILT UP AREA	
	1152.31
	1382.31
MORTGAGE AREA	117.90
EXTRA INSTALLMENT MORTGAGE AREA	0.00
PROPOSED NUMBER OF PARKINGS	0


SCHEDULE OF JOINERY			
BUILDING NAME	NAME	L X H	NOS
A (Y)	D2	0.75 X 2.10	30
A (Y)	D1	0.90 X 2.10	40
A (Y)	MD	1.20 X 2.10	10

SCHEDULE OF JOINERY			
BUILDING NAME	NAME	L X H	NOS
A (Y)	V	0.60 X 1.20	20
A (Y)	W1	1.20 X 1.20	50
A (Y)	W3	1.80 X 1.20	05

FLOOR NAME	SIZE	TOTAL AREA
FIRST FLOOR PLAN	1.20 X 8.50 X 1 1.41 X 2.39 X 1 3.00 X 7.00 X 1	34.56
SECOND FLOOR PLAN	1.20 X 8.50 X 1 1.41 X 2.39 X 1 3.00 X 7.00 X 1	34.56
THIRD FLOOR PLAN	1.20 X 8.50 X 1 1.41 X 2.39 X 1 3.00 X 7.00 X 1	34.56
FOURTH FLOOR PLAN	1.20 X 8.50 X 1 1.41 X 2.39 X 1 3.00 X 7.00 X 1	34.56
FIFTH FLOOR PLAN	1.20 X 8.50 X 1 1.41 X 2.39 X 1 3.00 X 7.00 X 1	34.56
TOTAL	-	172.80

BUILDING USE/SUBUSE DETAILS				
BUILDING NAME	BUILDING USE	BUILDING SUBUSE	BUILDING TYPE	FLOOR DETAILS
A (Y)	Residential	Residential Apartment Bldg	NA	1 Stlt + 5 upper floors

COLOR INDEX	
PLOT BOUNDARY	
ABUTTING ROAD	
PROPOSED CONSTRUCTION	
COMMON LOT	
ROAD WIDENING AREA	
EXISTING (To be retained)	
EXISTING (To be demolished)	
OWNER'S NAME AND SIGNATURE	
BUILDERS NAME AND SIGNATURE	
ARCHITECT'S NAME AND SIGNATURE	
STRUCTURAL ENGINEER'S NAME AND SIGNATURE	

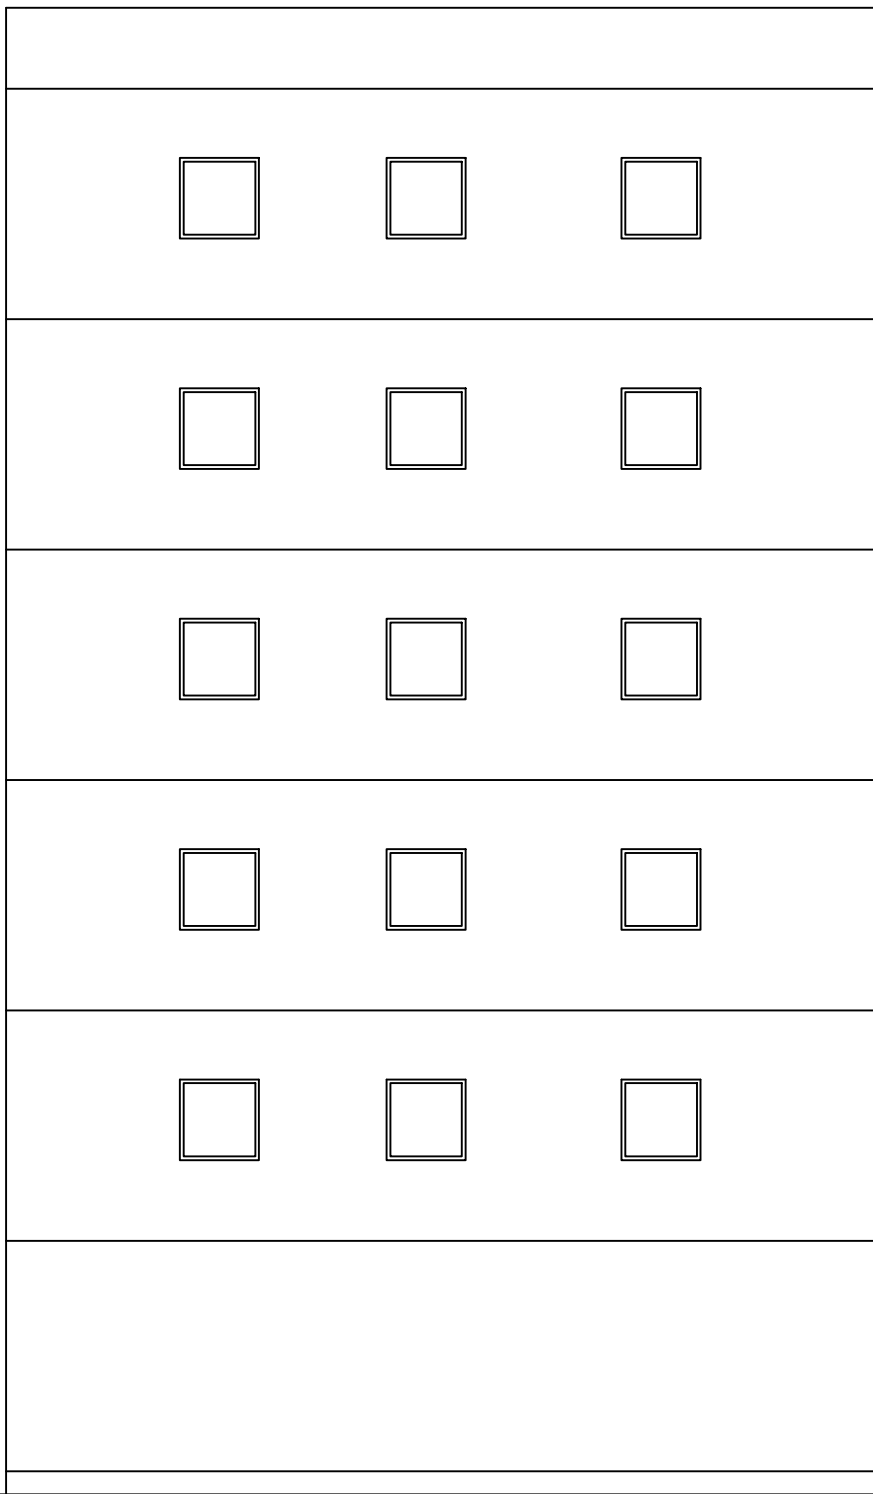

Elevation1

Project Title	
PLAN SHOWING THE PROPOSED Residential	
PLOT NO.	
SURVEY NO.	
SITUATED AT	
BELONGING TO : Mr./Ms./Mrs	
REP BY : SRIKANTH KOLA	
LICENCE NO: 90ENG/ TP10/GHMC APPROVAL NO:	
DATE : 21-03-2022	SHEET NO.: 2 / 2
Building Plan Details	INWARD NO.: TS/018933/2022



OWNER'S NAME AND SIGNATURE
BUILDER'S NAME AND SIGNATURE
ARCHITECTS NAME AND SIGNATURE
STRUCTURAL ENGINEERS NAME AND SIGNATURE