




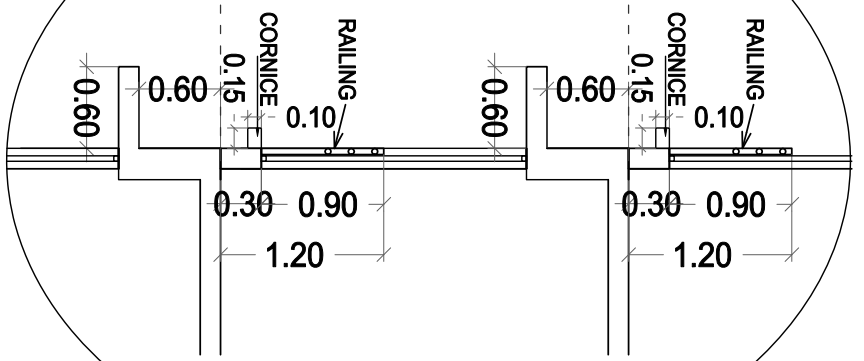


**SECTION THROUGH TYPICAL CHAJJA**  
**SCALE 1:50**

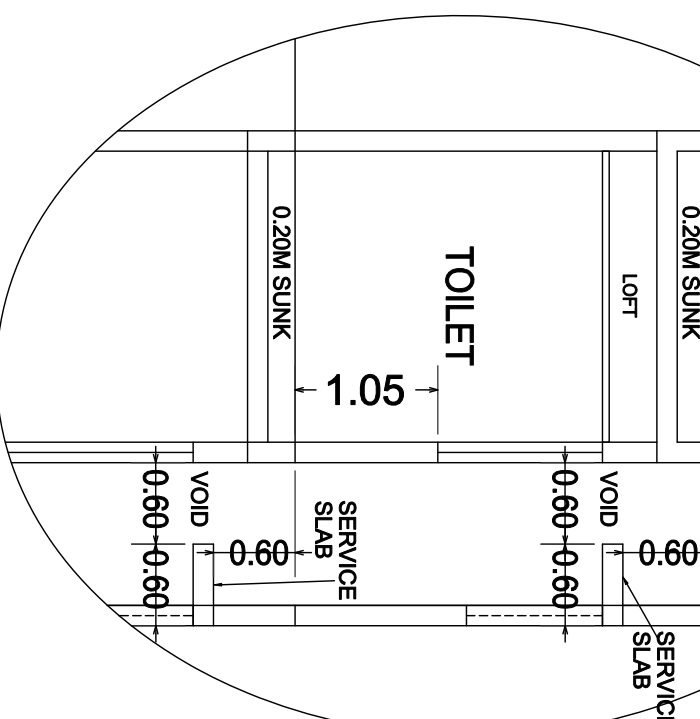


**SECTION THROUGH TOILET DUCT**  
**SCALE 1:50**

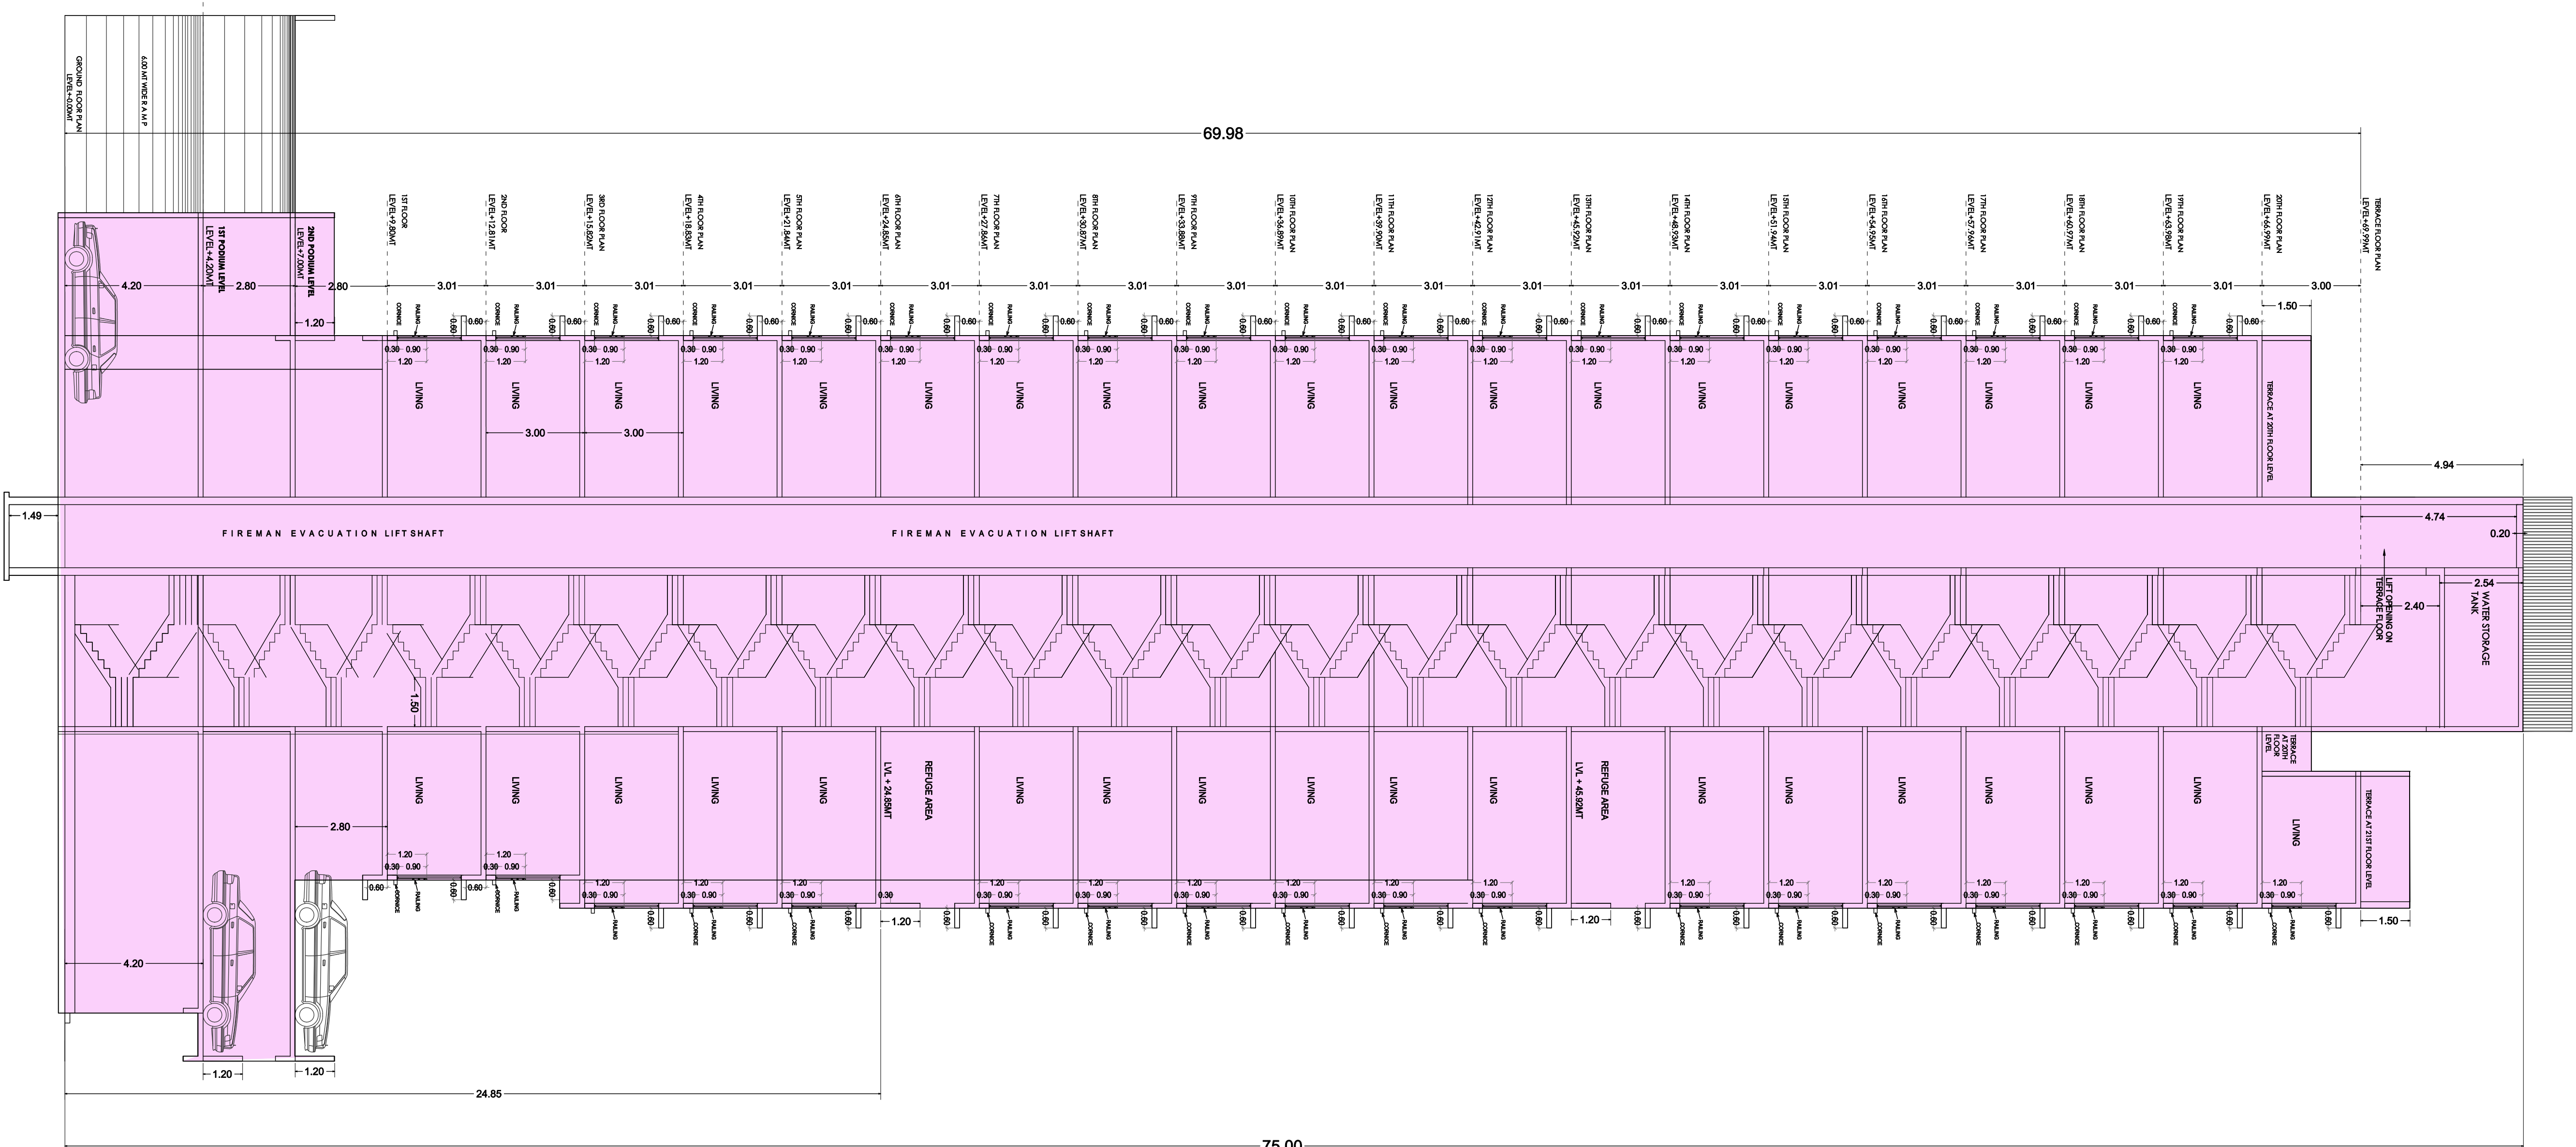

**SECTION A-A**  
**SCALE :- 1:100**

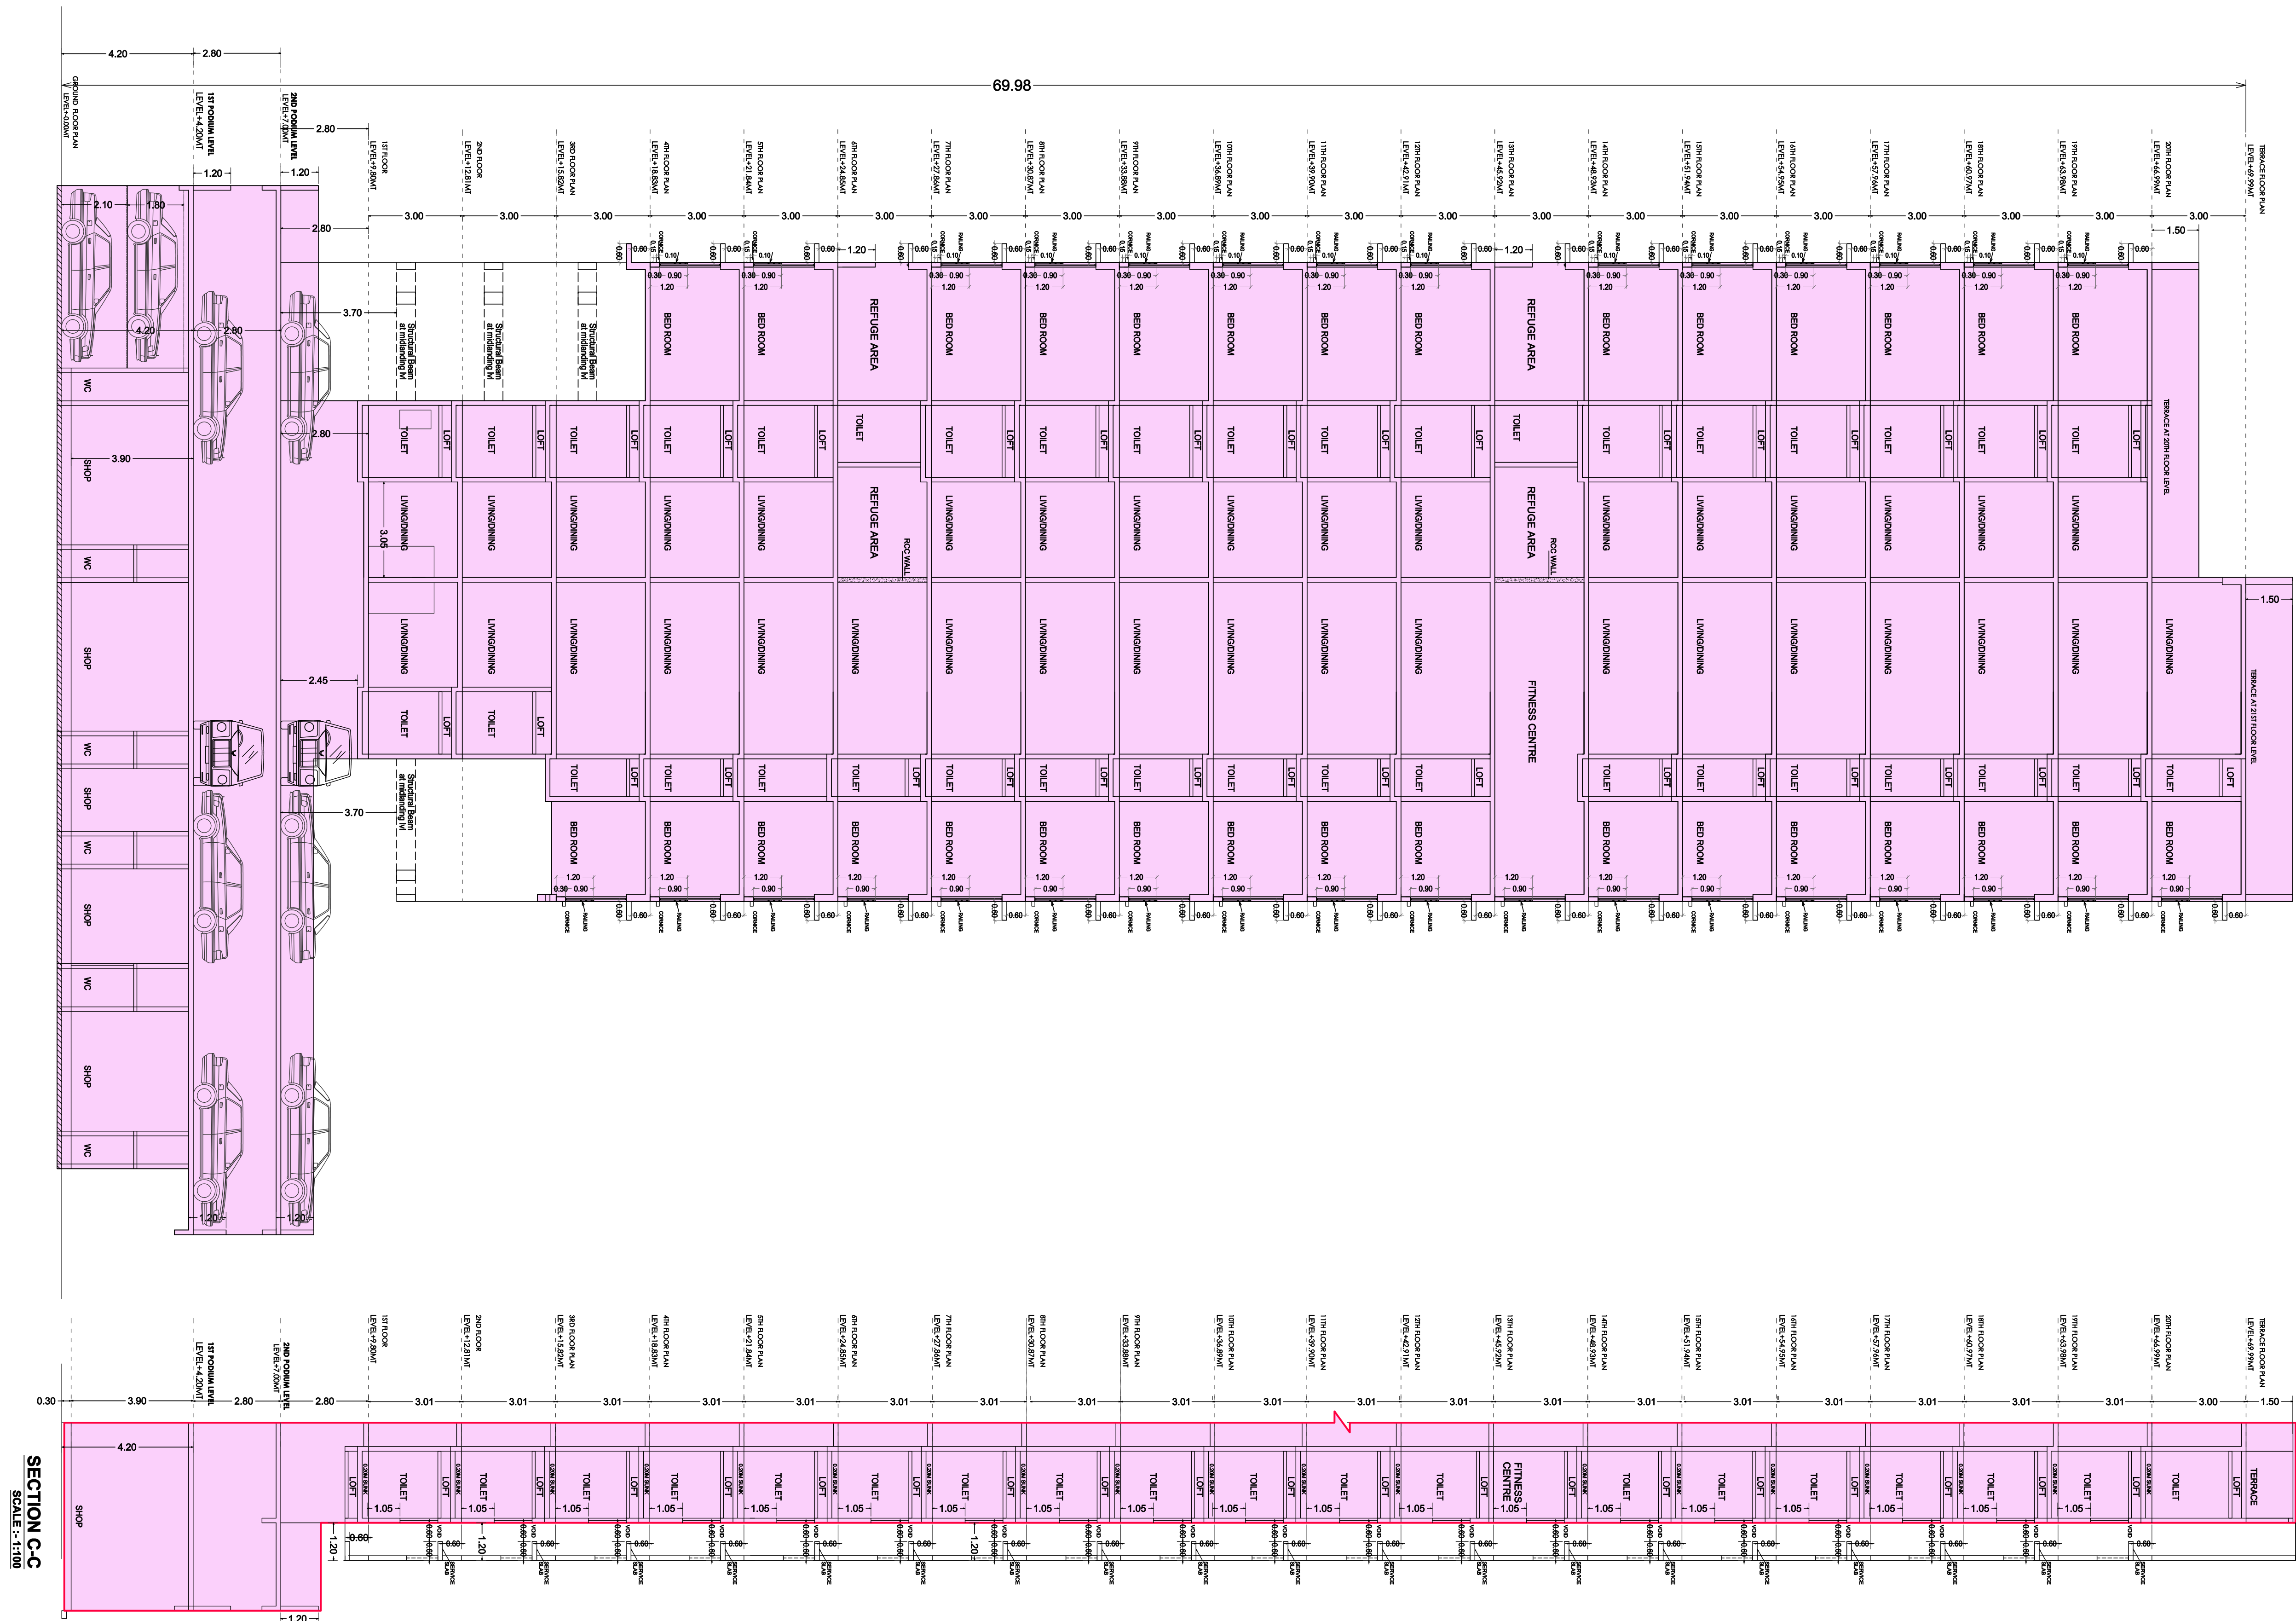

**SECTION B-B**  
**SCALE :- 1:100**

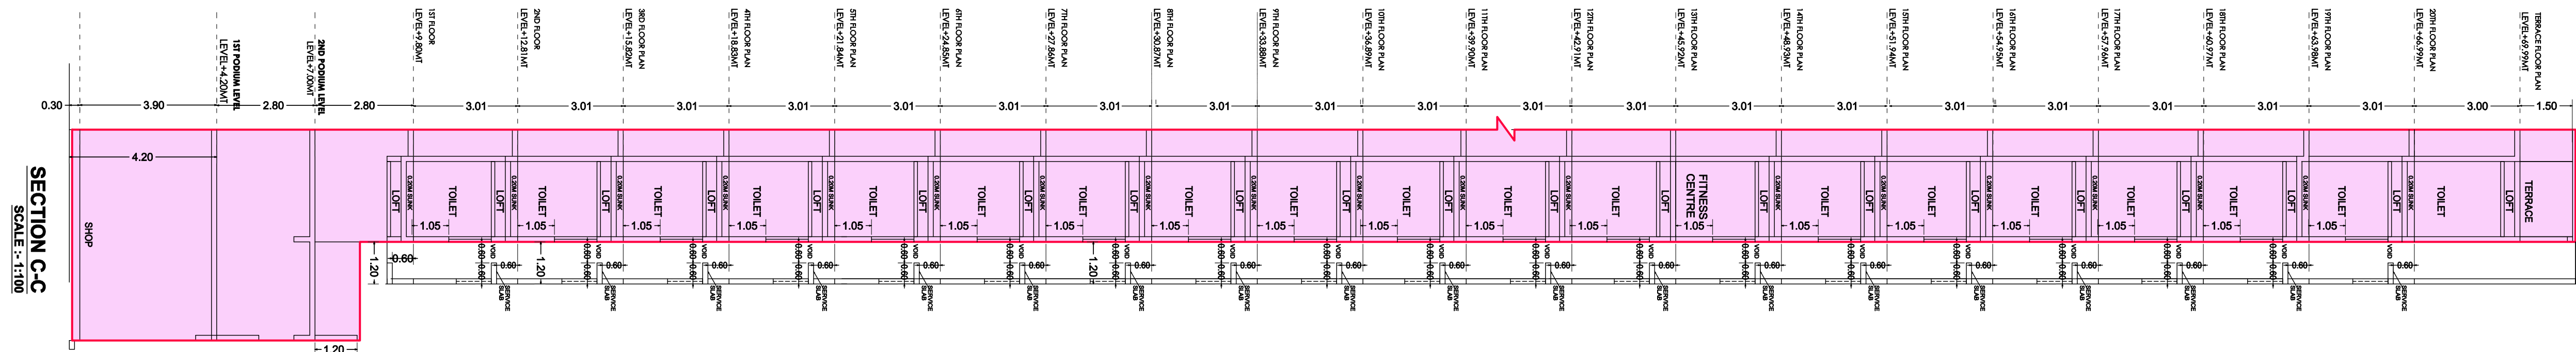

**SECTION C-C**  
**SCALE : 1:100**

| FORM #1   | CONTENTS OF SHEET | SECTION A, B & C | STAMP OF PLAN OF REQUIRMENT OF PLANS | STAMP OF APPROVAL OF PLANS |
|---|-------------------|------------------|--------------------------------------|----------------------------|
| <p>This Council Approval to the<br/>           Approval Plans Section 1 letter on:<br/>           PROJECT NO: C-19-C-10007731/ New<br/>           Date: 10/1/2023</p> <p>This drawing shall be used in accordance with letter<br/>           NO: C-19-C-10007731/ New<br/>           on every day.</p> <p><b>THIS DRAWING IS DIGITALLY SIGNED &amp; DOES NOT REQUIRE SIGNATURE.</b></p> |                   |                  |                                      |                            |


| S.E.B.P. |             | A.E.B.P. | E.E.B.P. (W.S.) R-I |
|----------|-------------|----------|---------------------|
| REVISION | DESCRIPTION | DATE     | SIGNATURE           |

|                                                                                     |   |
|-------------------------------------------------------------------------------------|---|
|  | PROPOSED REDEVELOPMENT OF BUILDING ON PLOT BEARING<br>F.P. NO 560/1, TTS NO II BORIVALL, CTS NO<br>OF VILLAGE KANHERI, AT 4th CARTER ROAD, BORIVALL (EAST). |
| NAME OF OWNER:                                                                      | Shri Pravin Vikas Amlar Chivda of M/s. Pravin Construction Private Limited<br>C/o. to Kedar Vilas Ch-133, (Owner)                                           |


| JOB NO.  |       | DATE      | SIGNATURE OF OWNER/DEVELOPER |     |
|----------|-------|-----------|------------------------------|-----|
| DWG. NO. | SCALE | DRAWN BY  | CHECKED BY                   |     |
| 1874     | 6/7   | AS STATED | PETER                        | KRH |

SIGNATURE, NAME & ADDRESS OF LICENSED ARCHITECTS

## 717

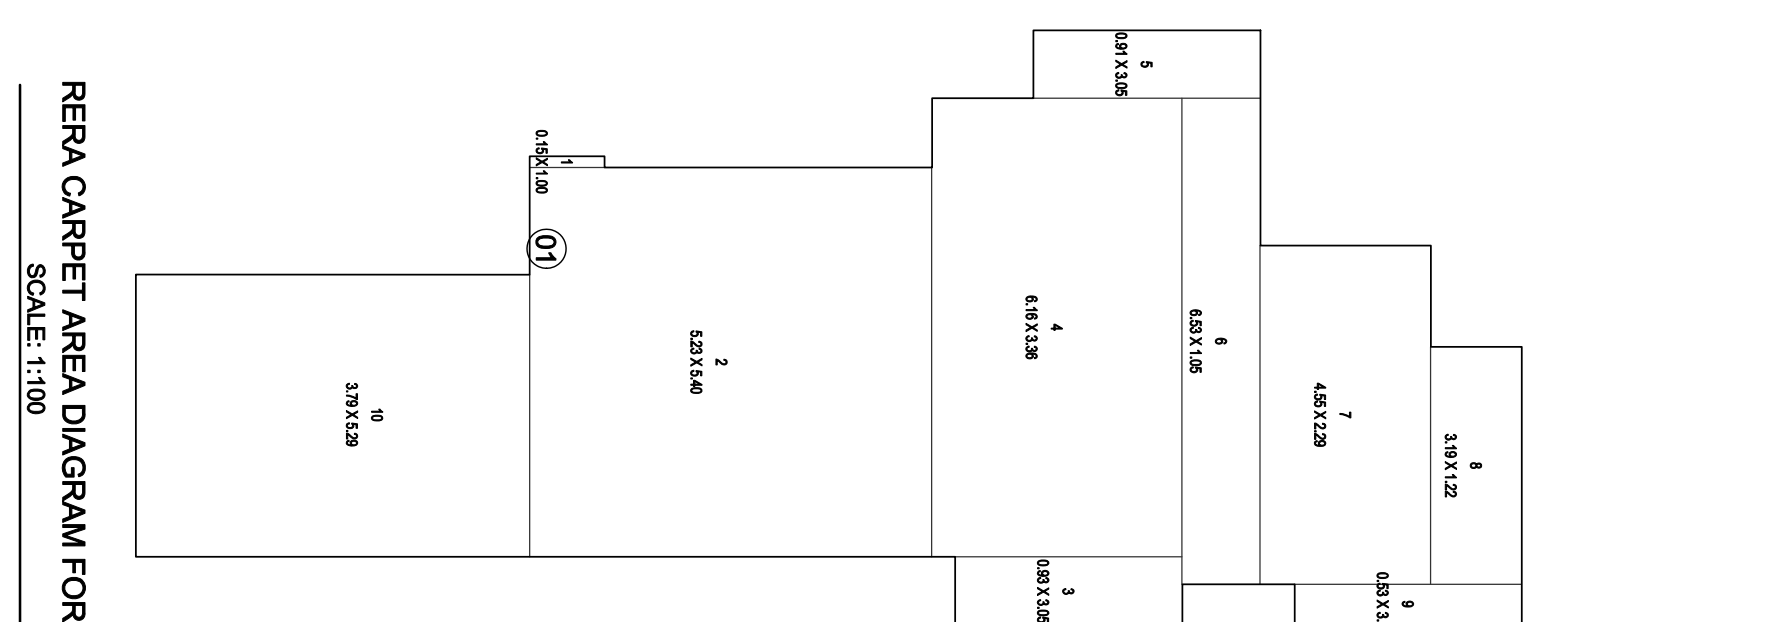

RERA CARPET AREA DIAGRAM FOR 20TH FLOOR

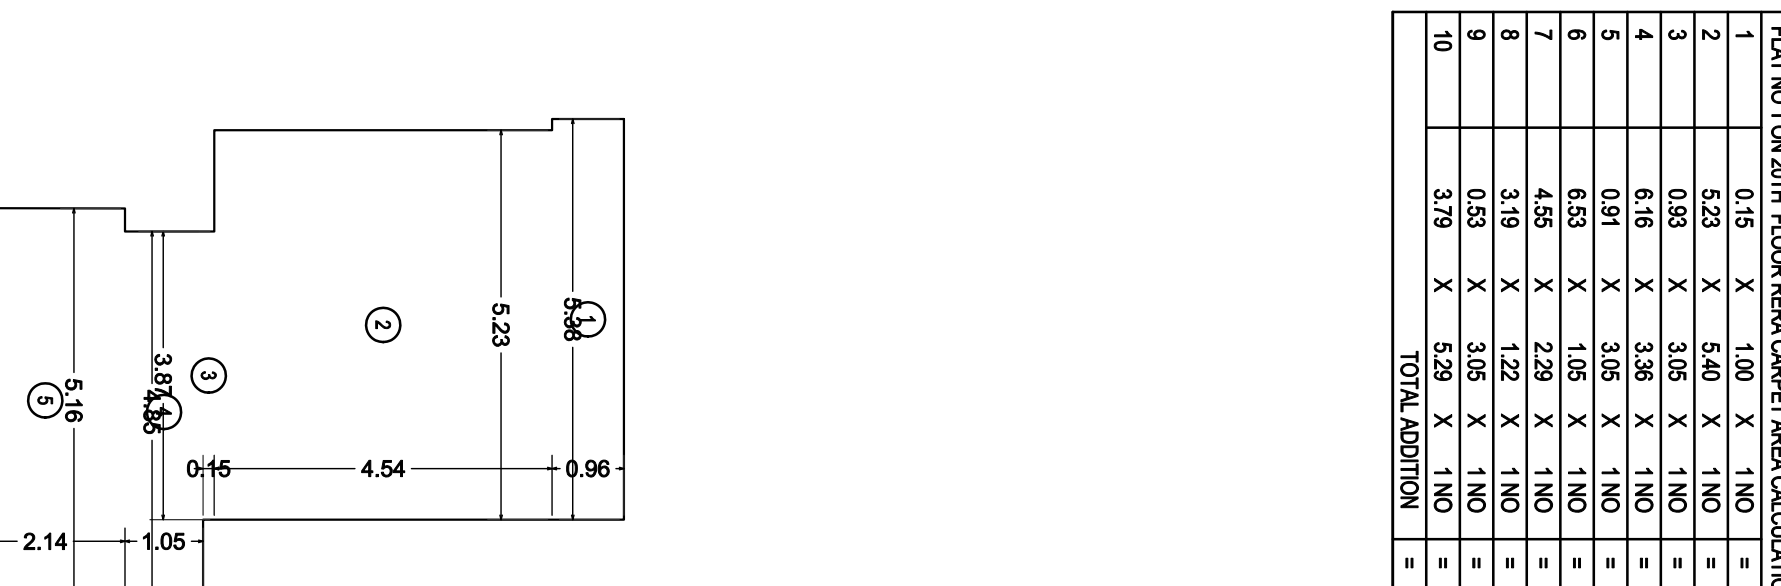

**RERA CARPET AREA DIAGRAM FOR 3RD FLOOR PLAN FLAT NO. 02**

