
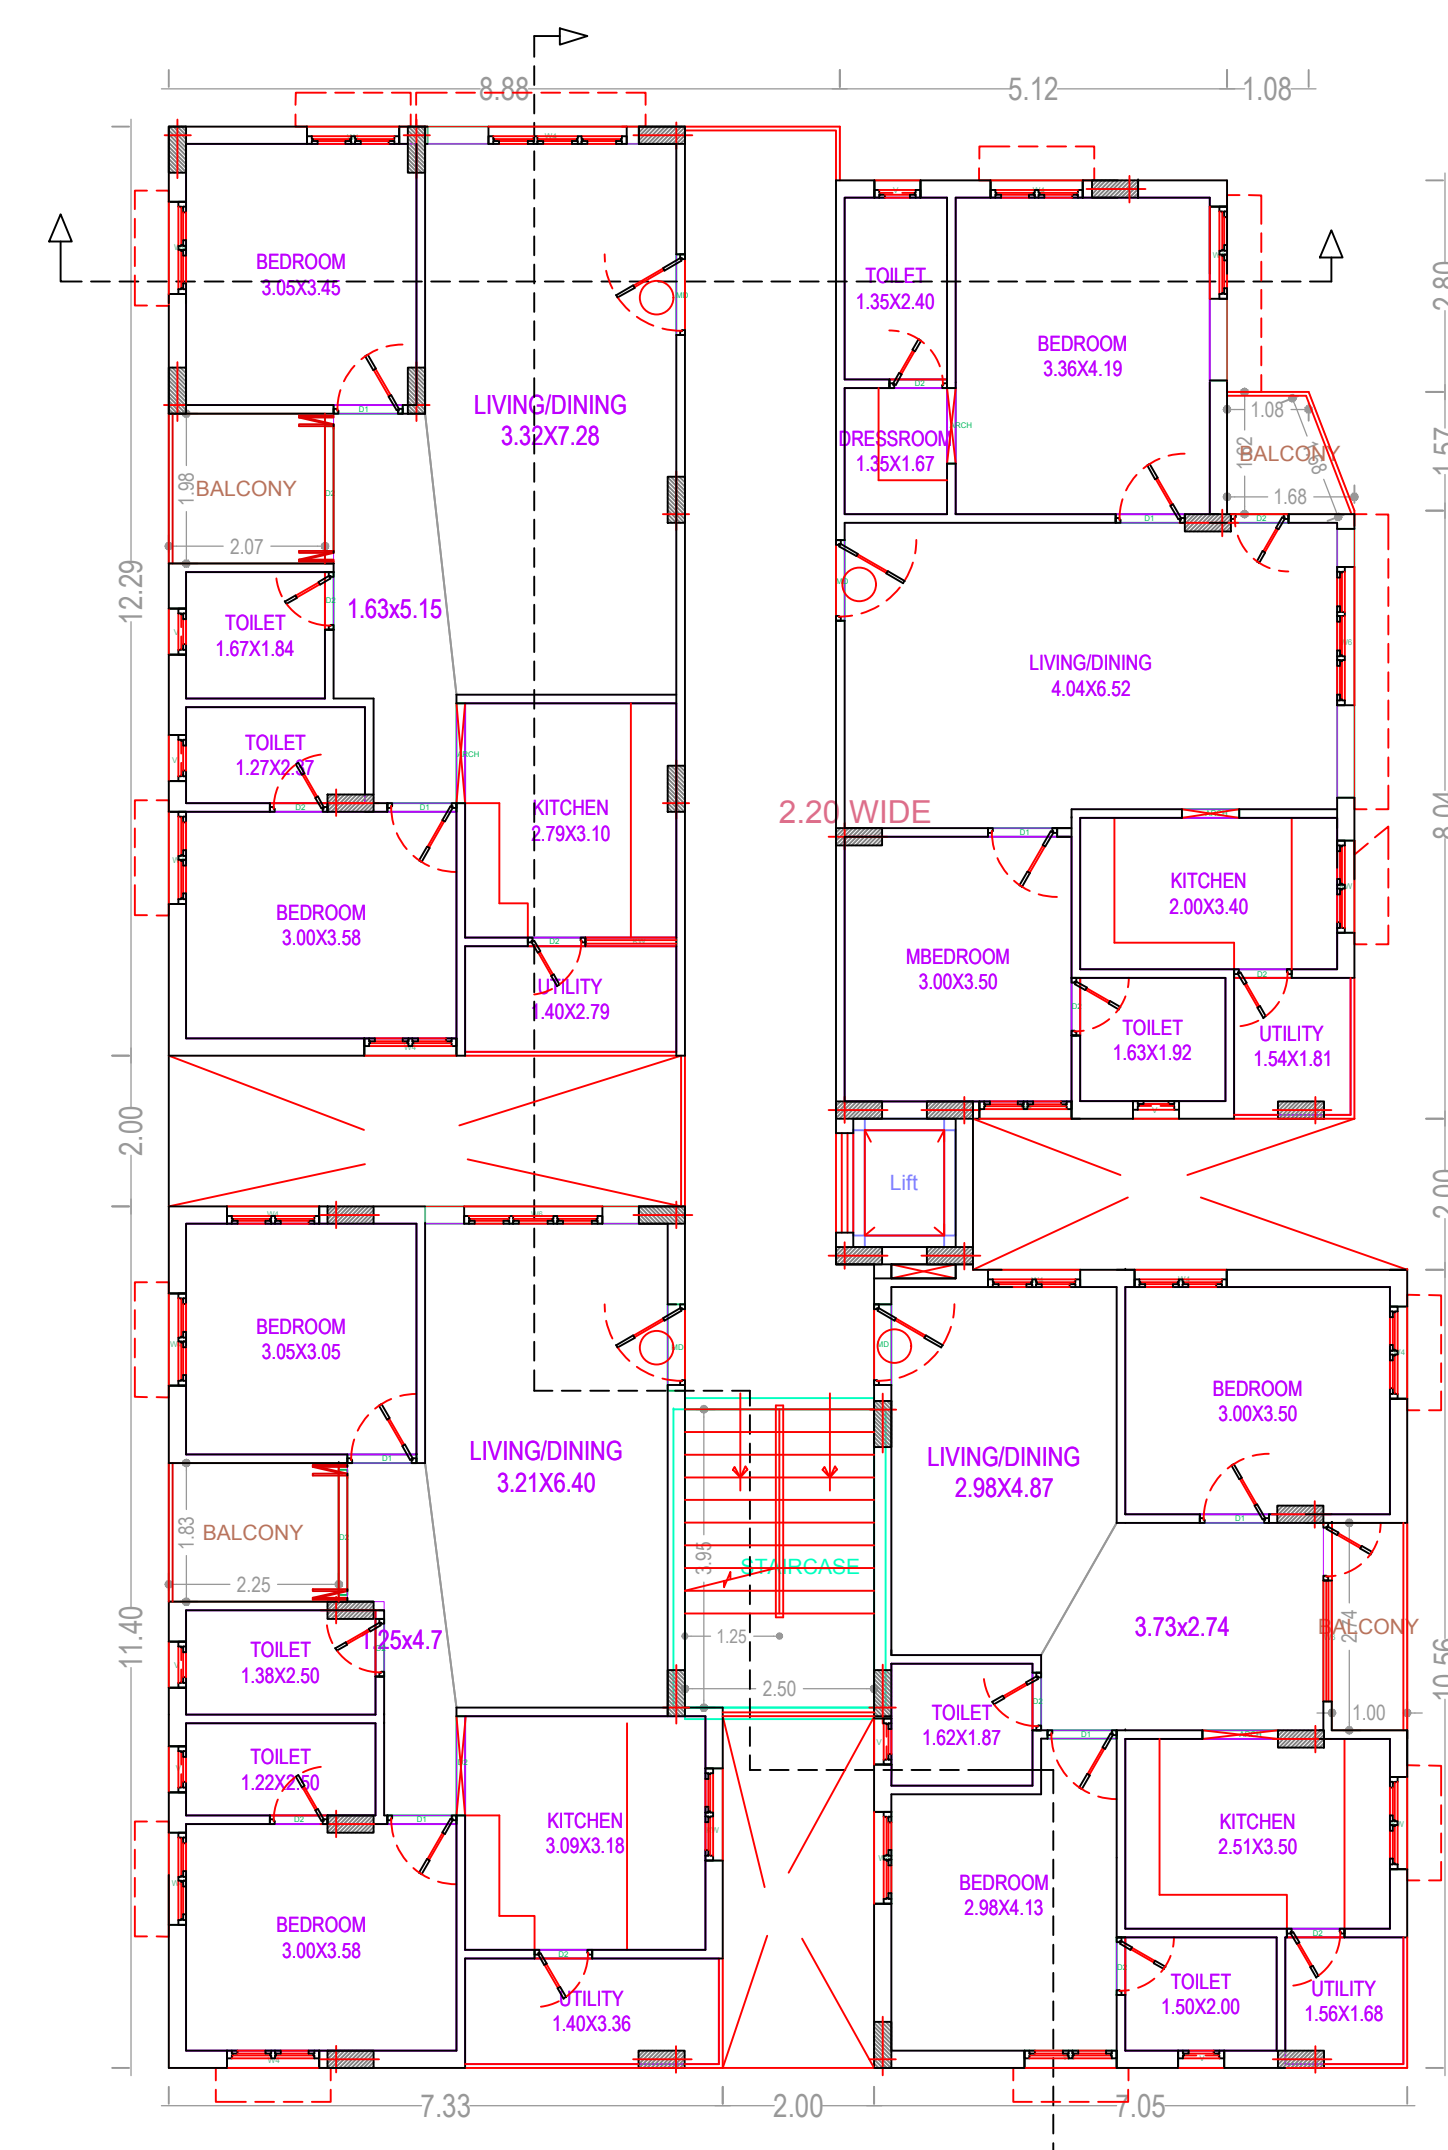
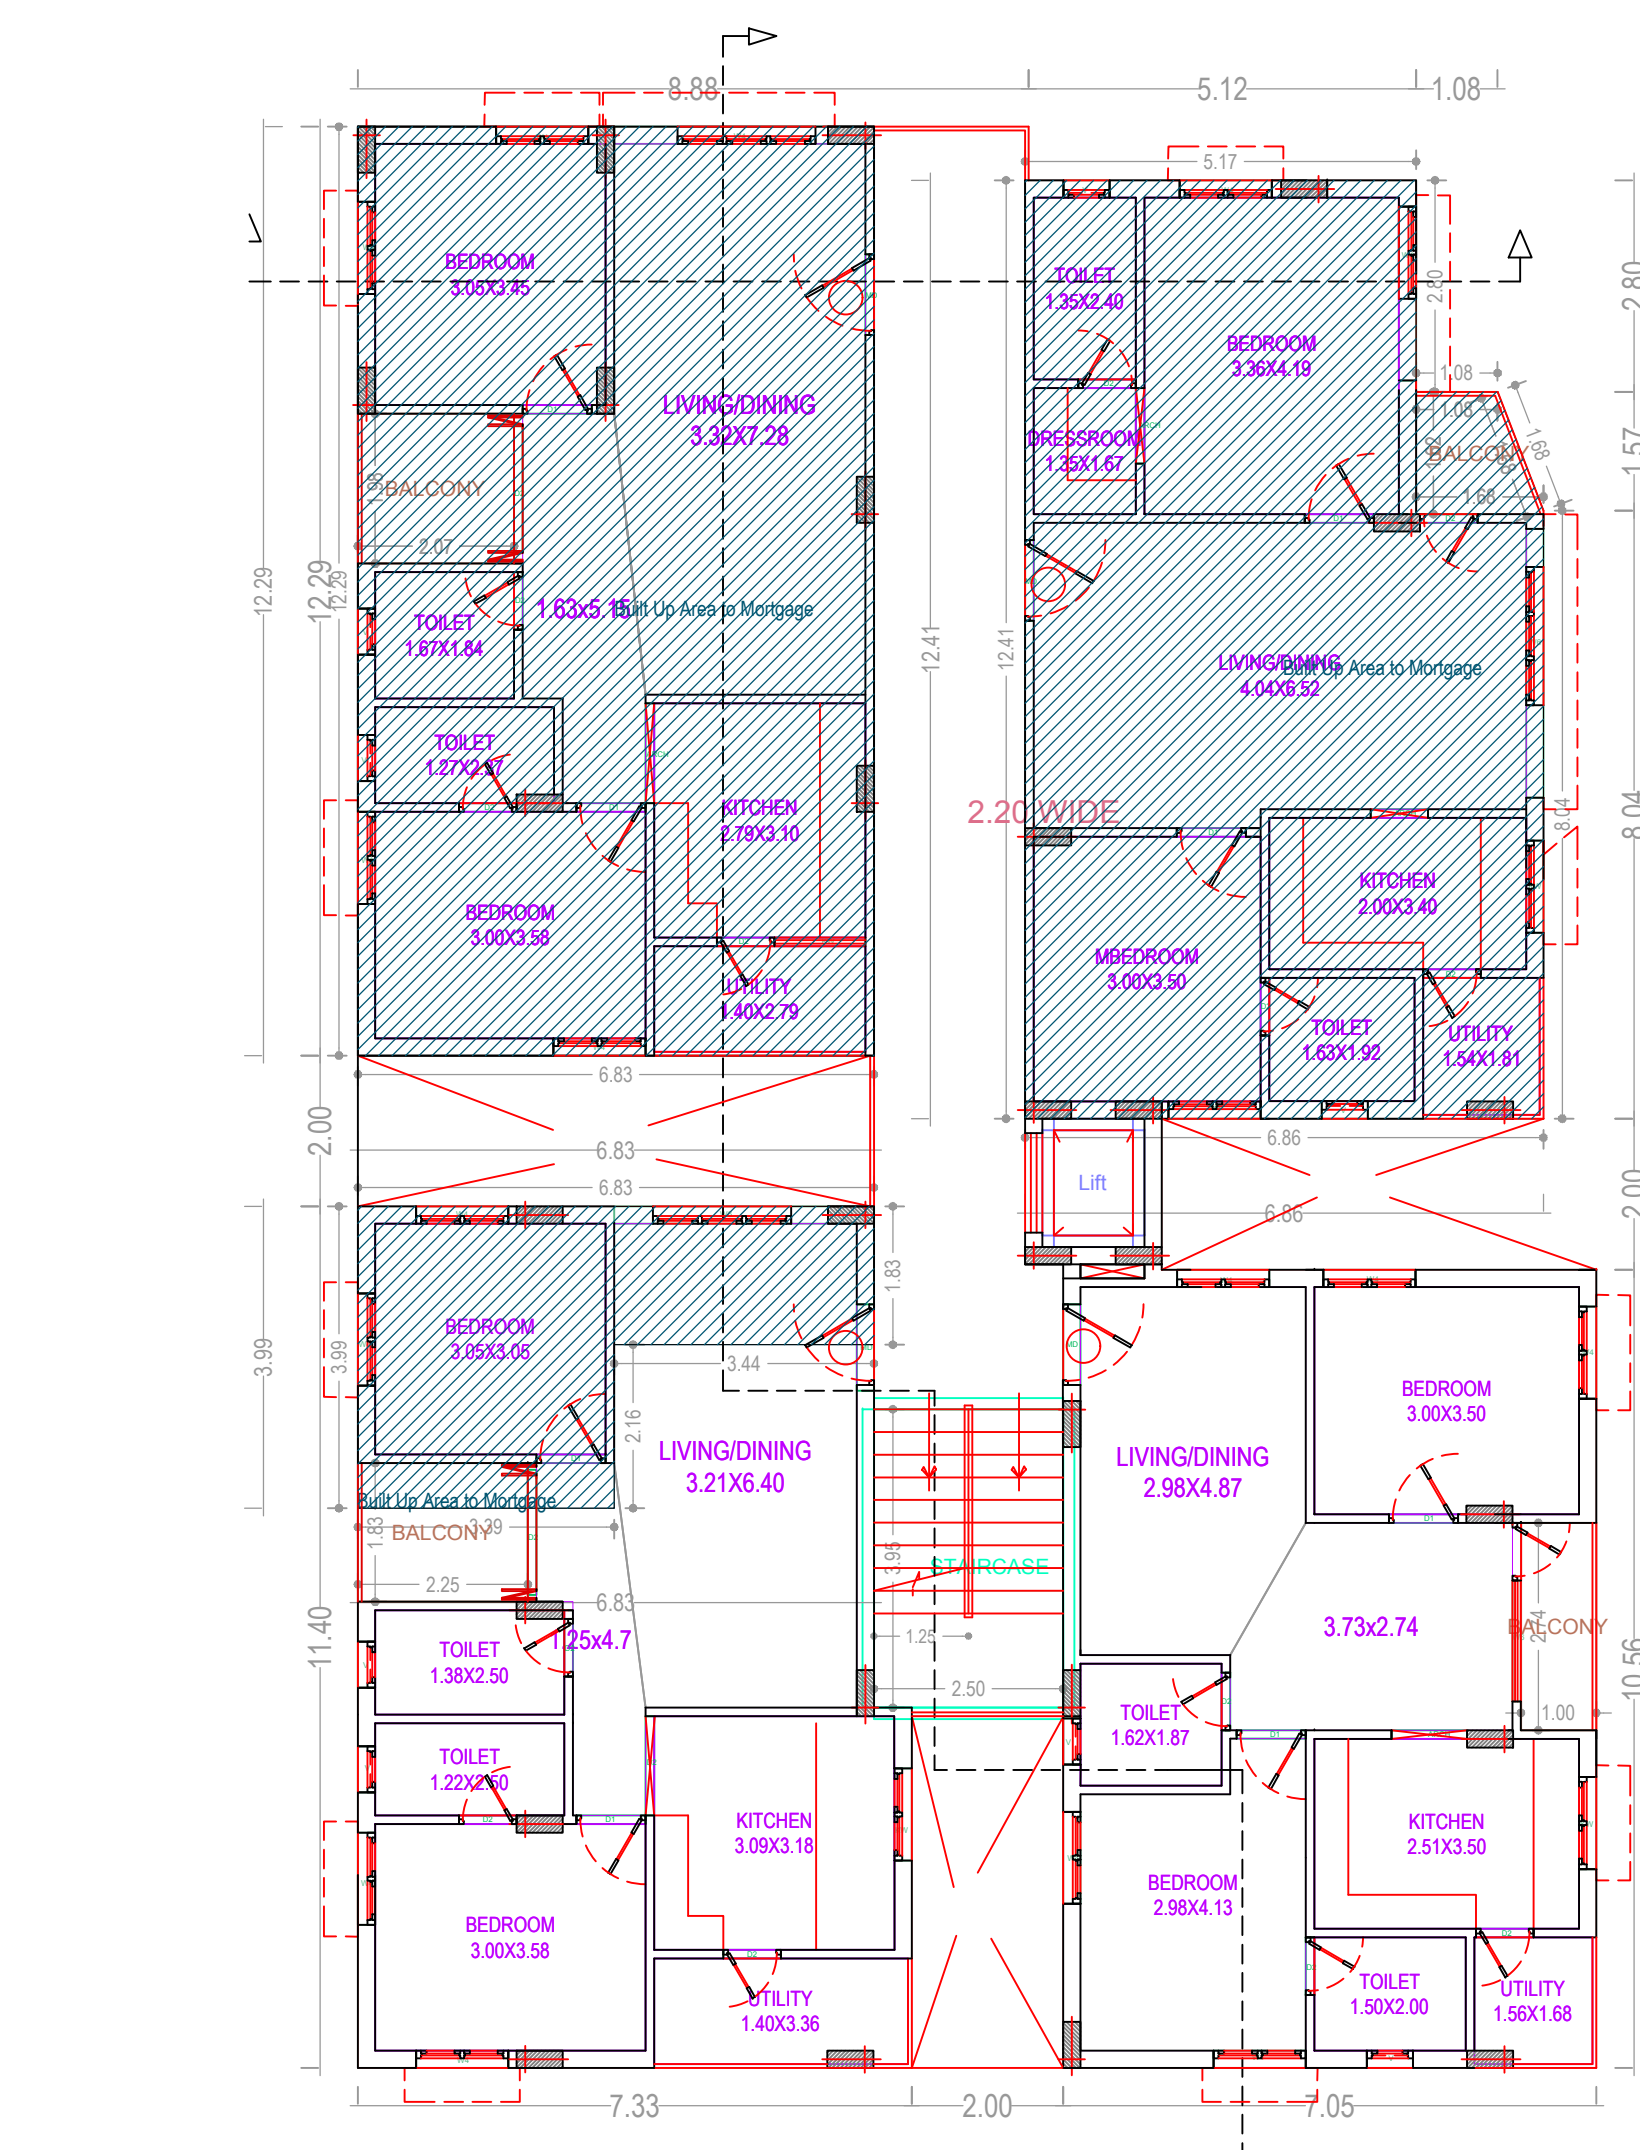
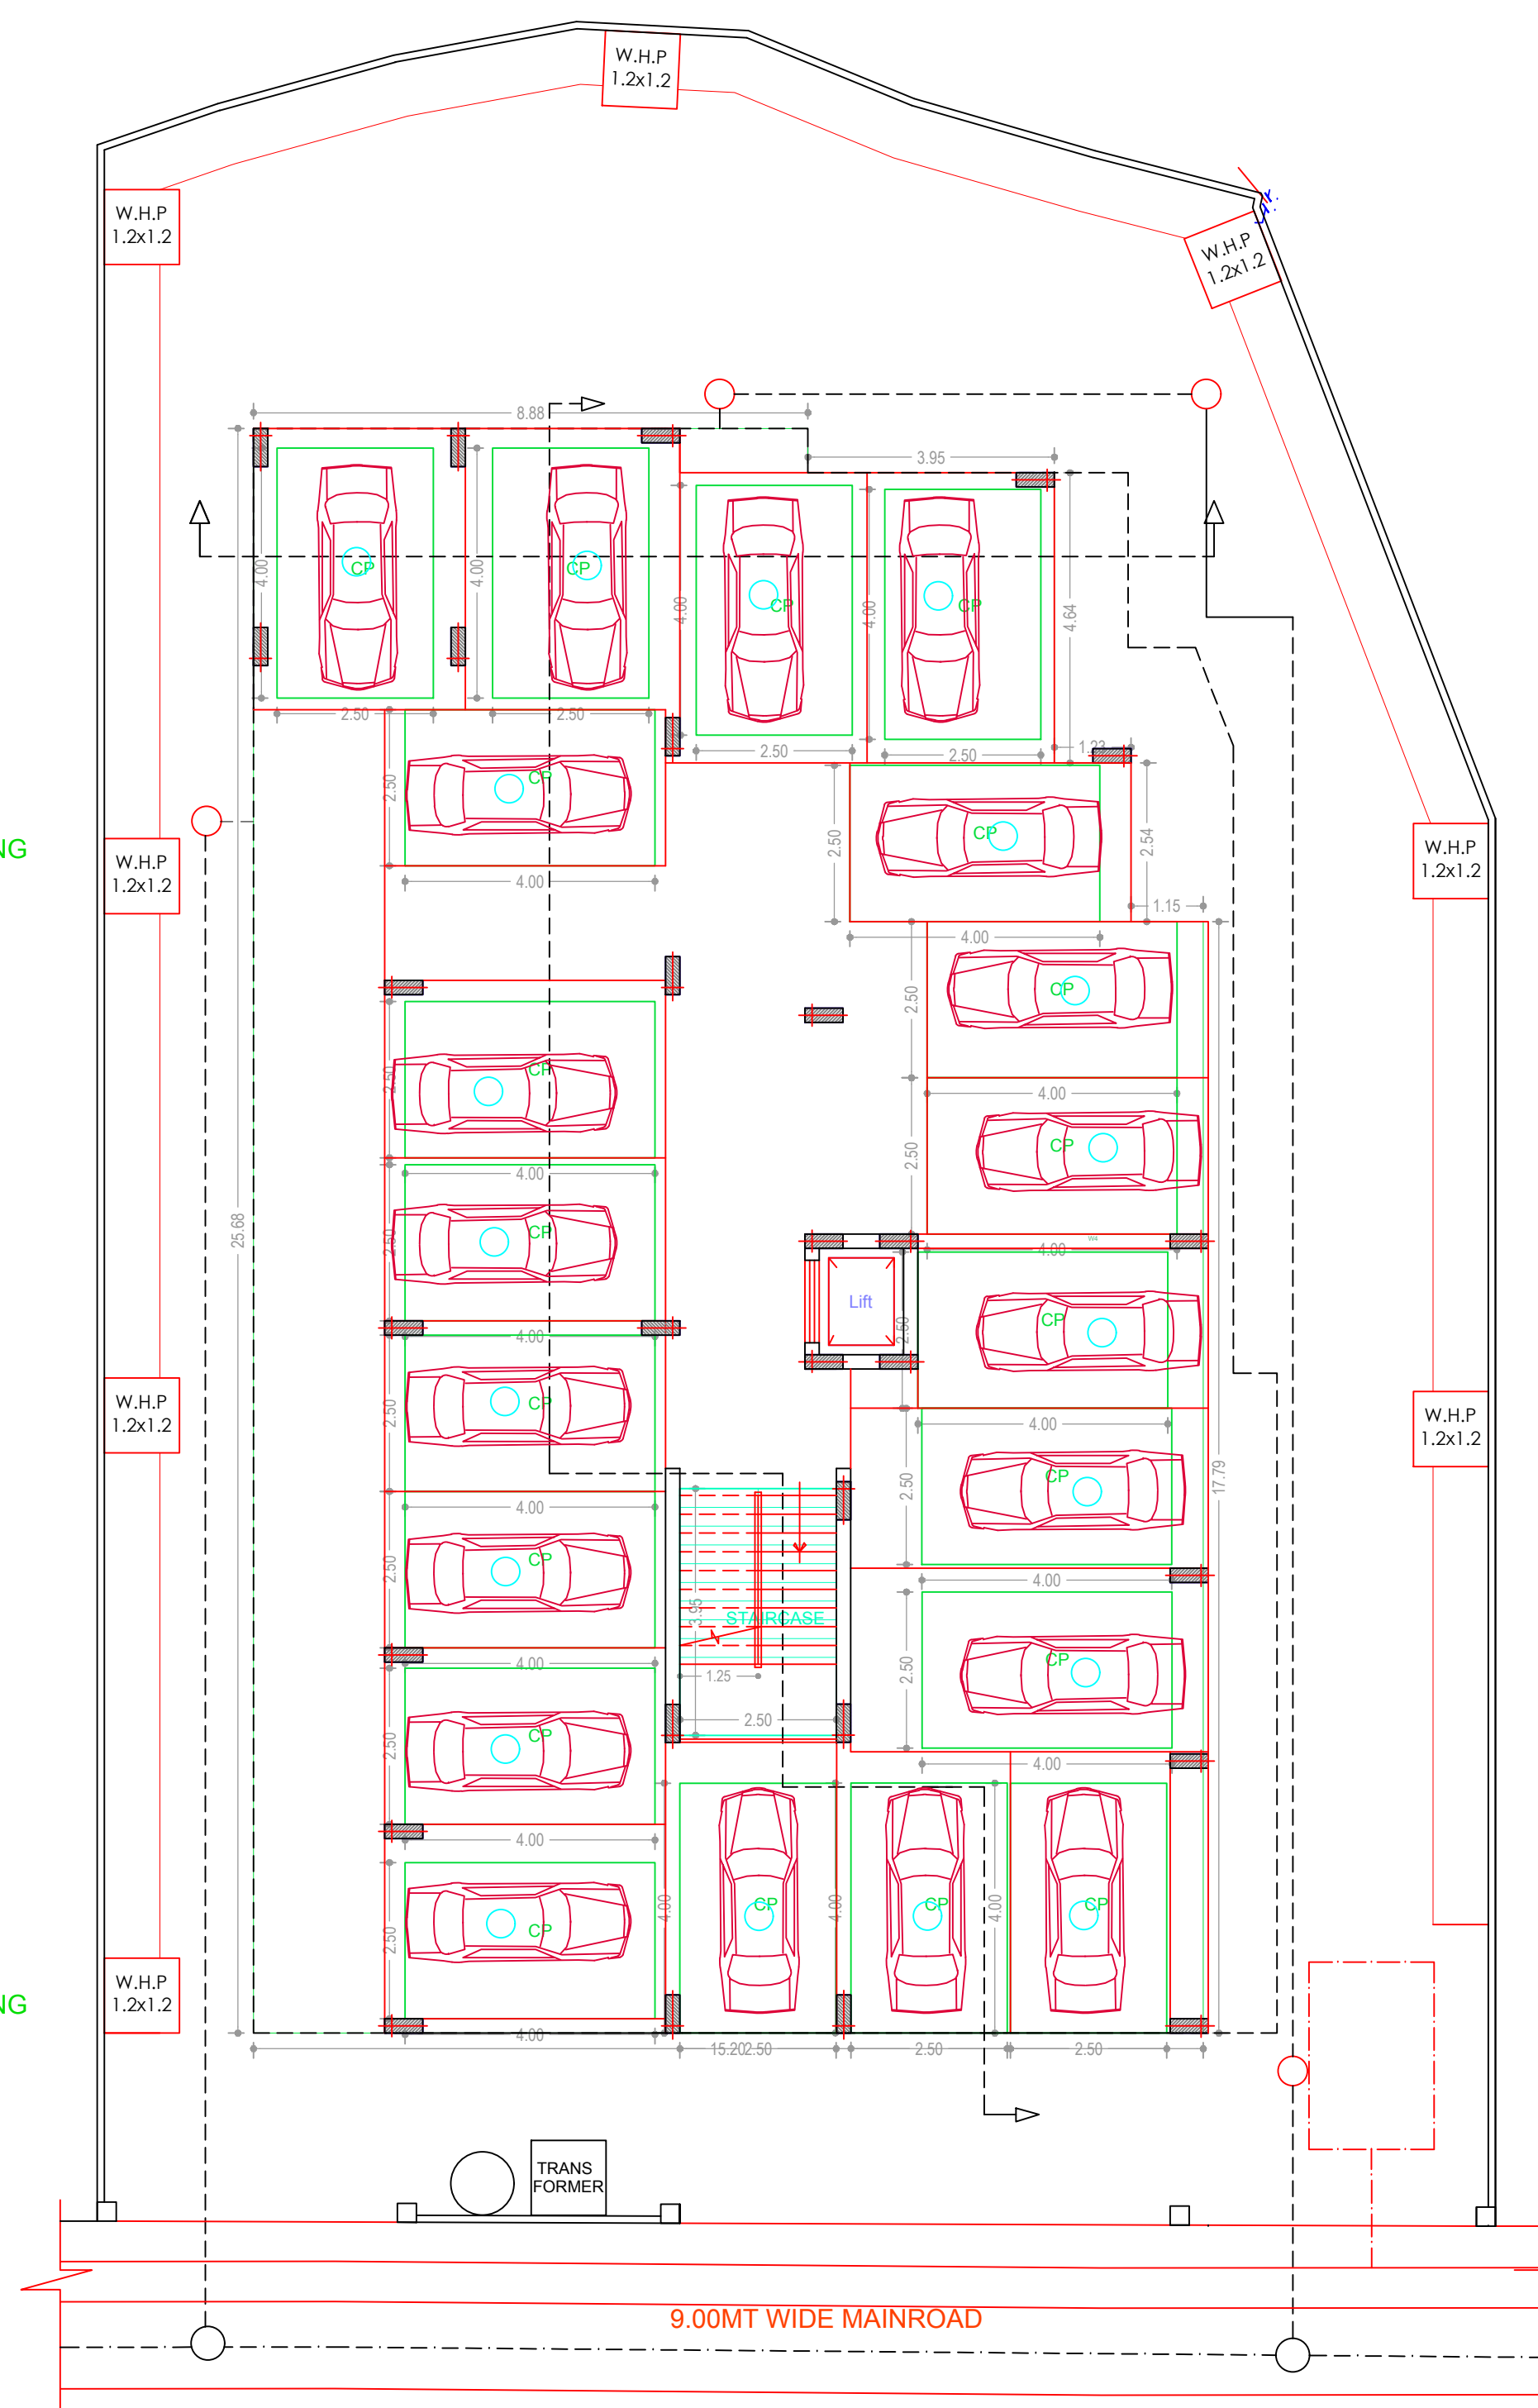
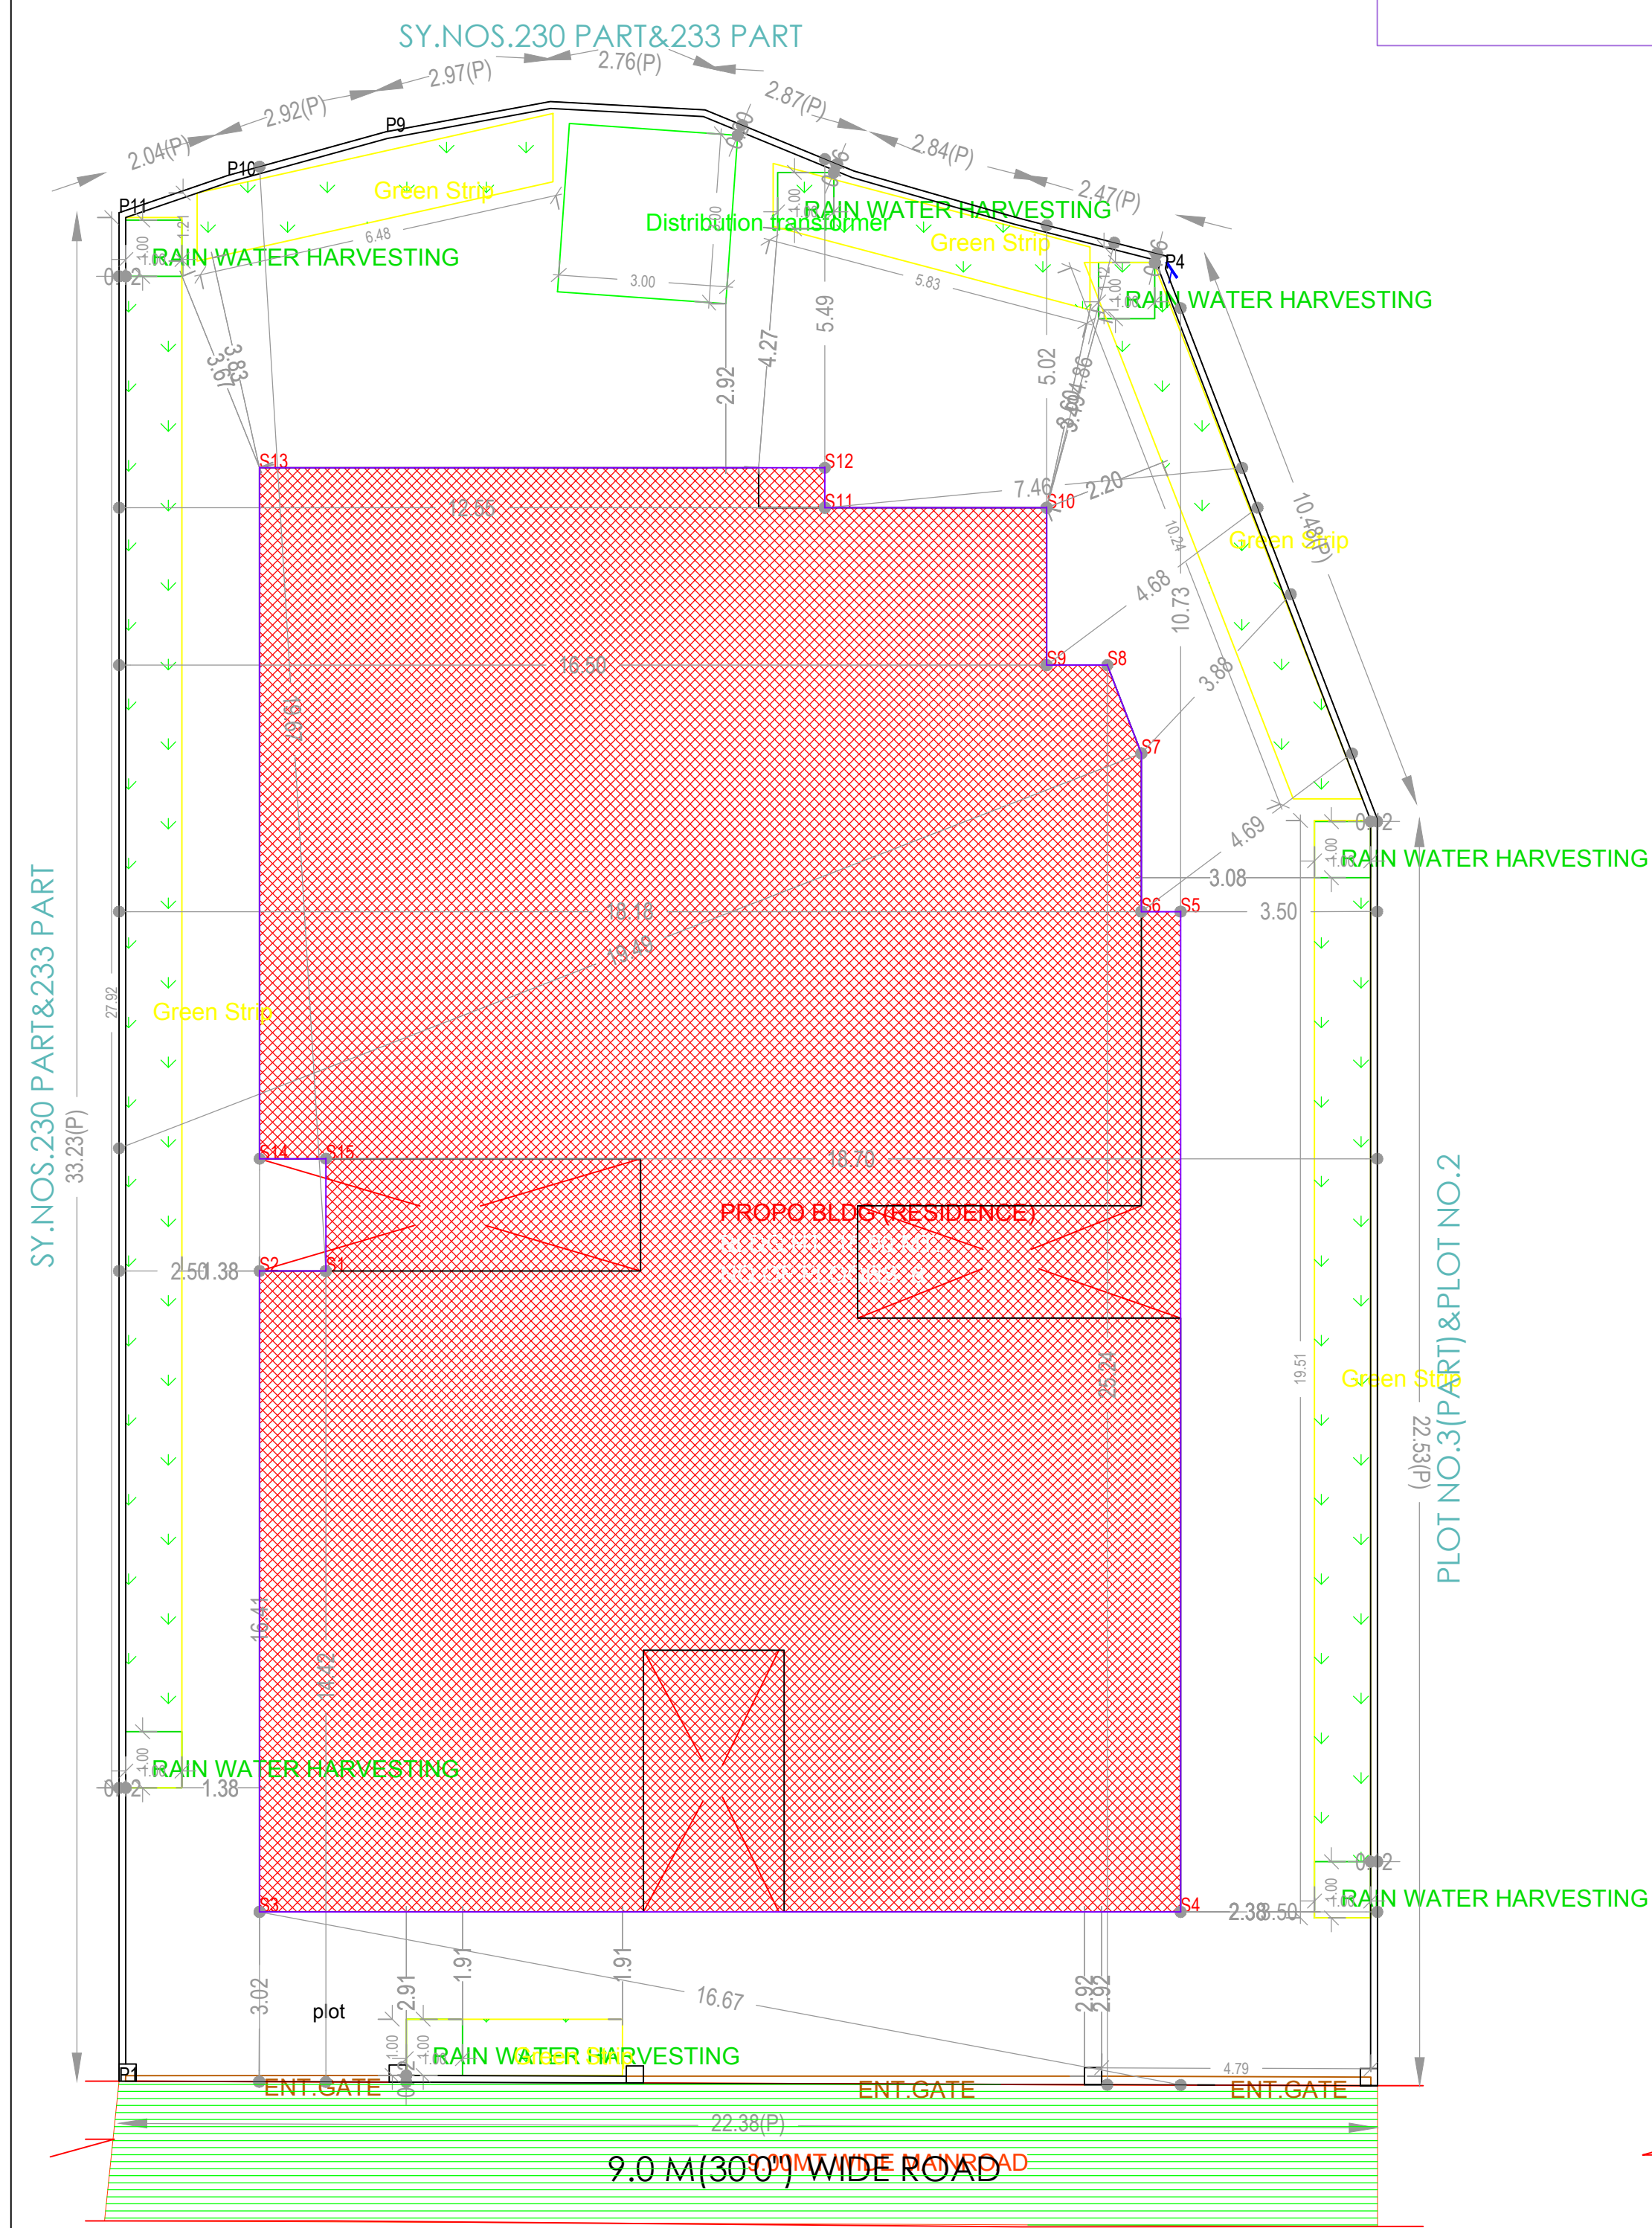
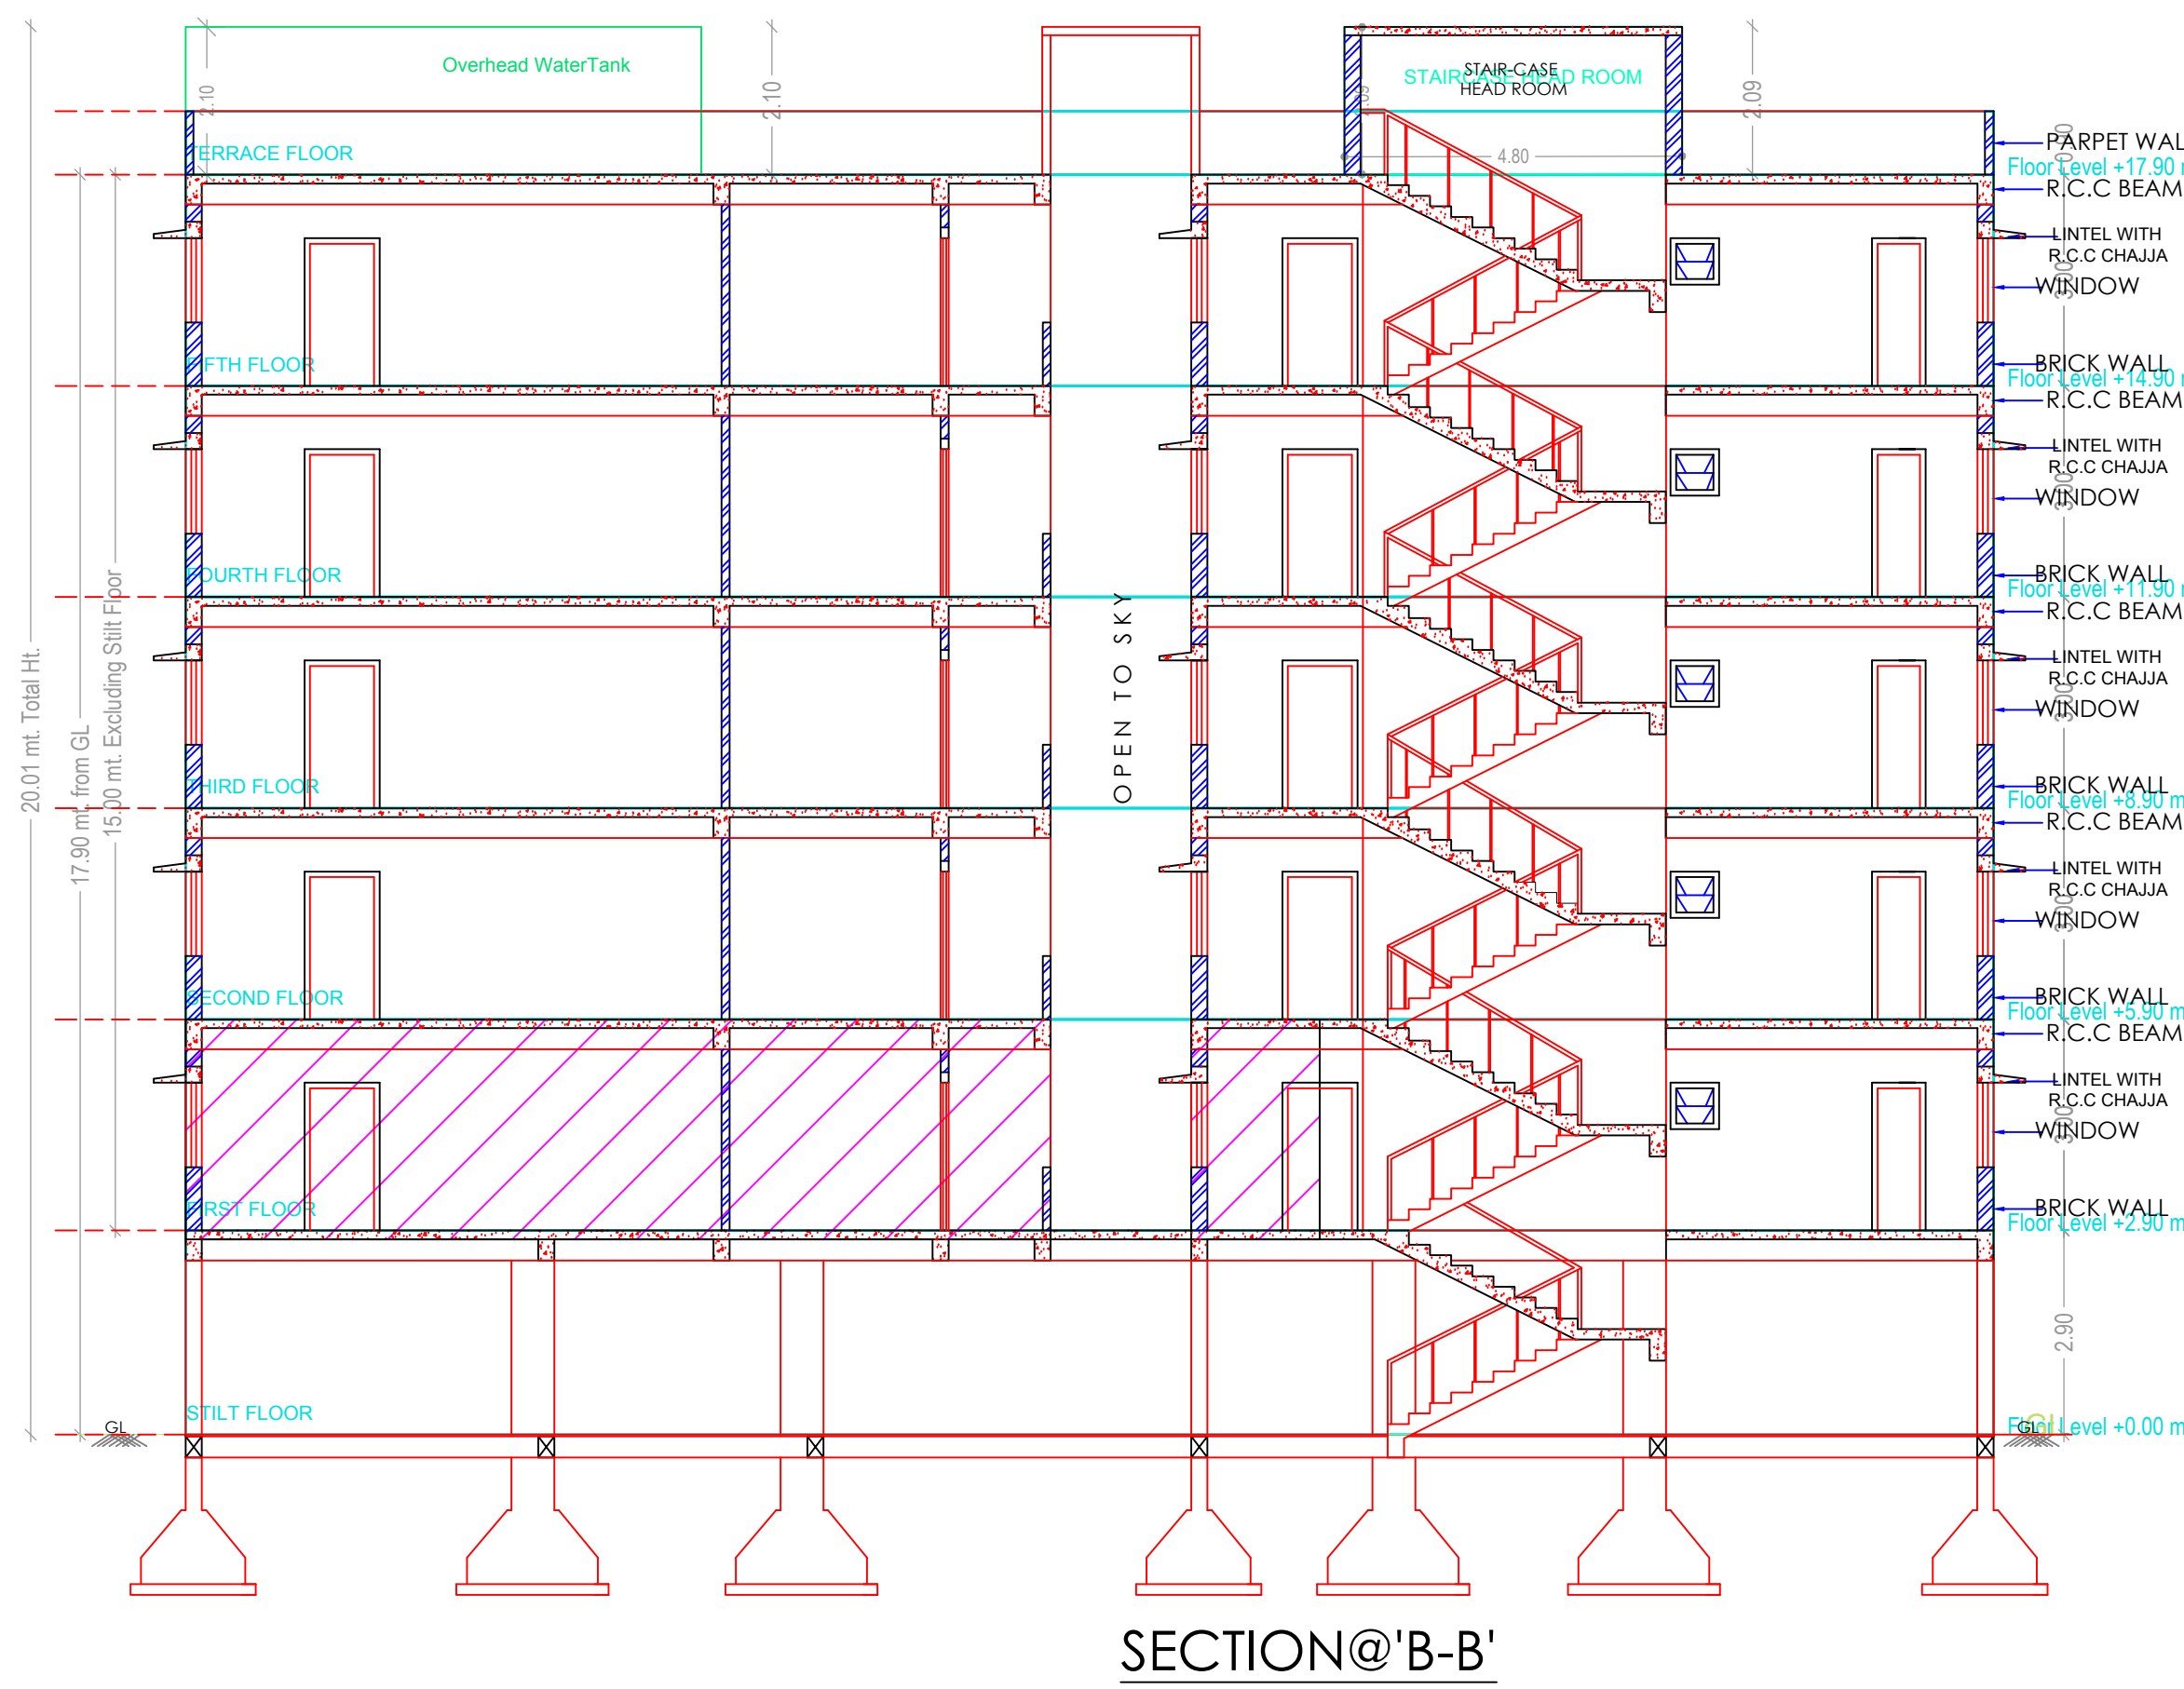
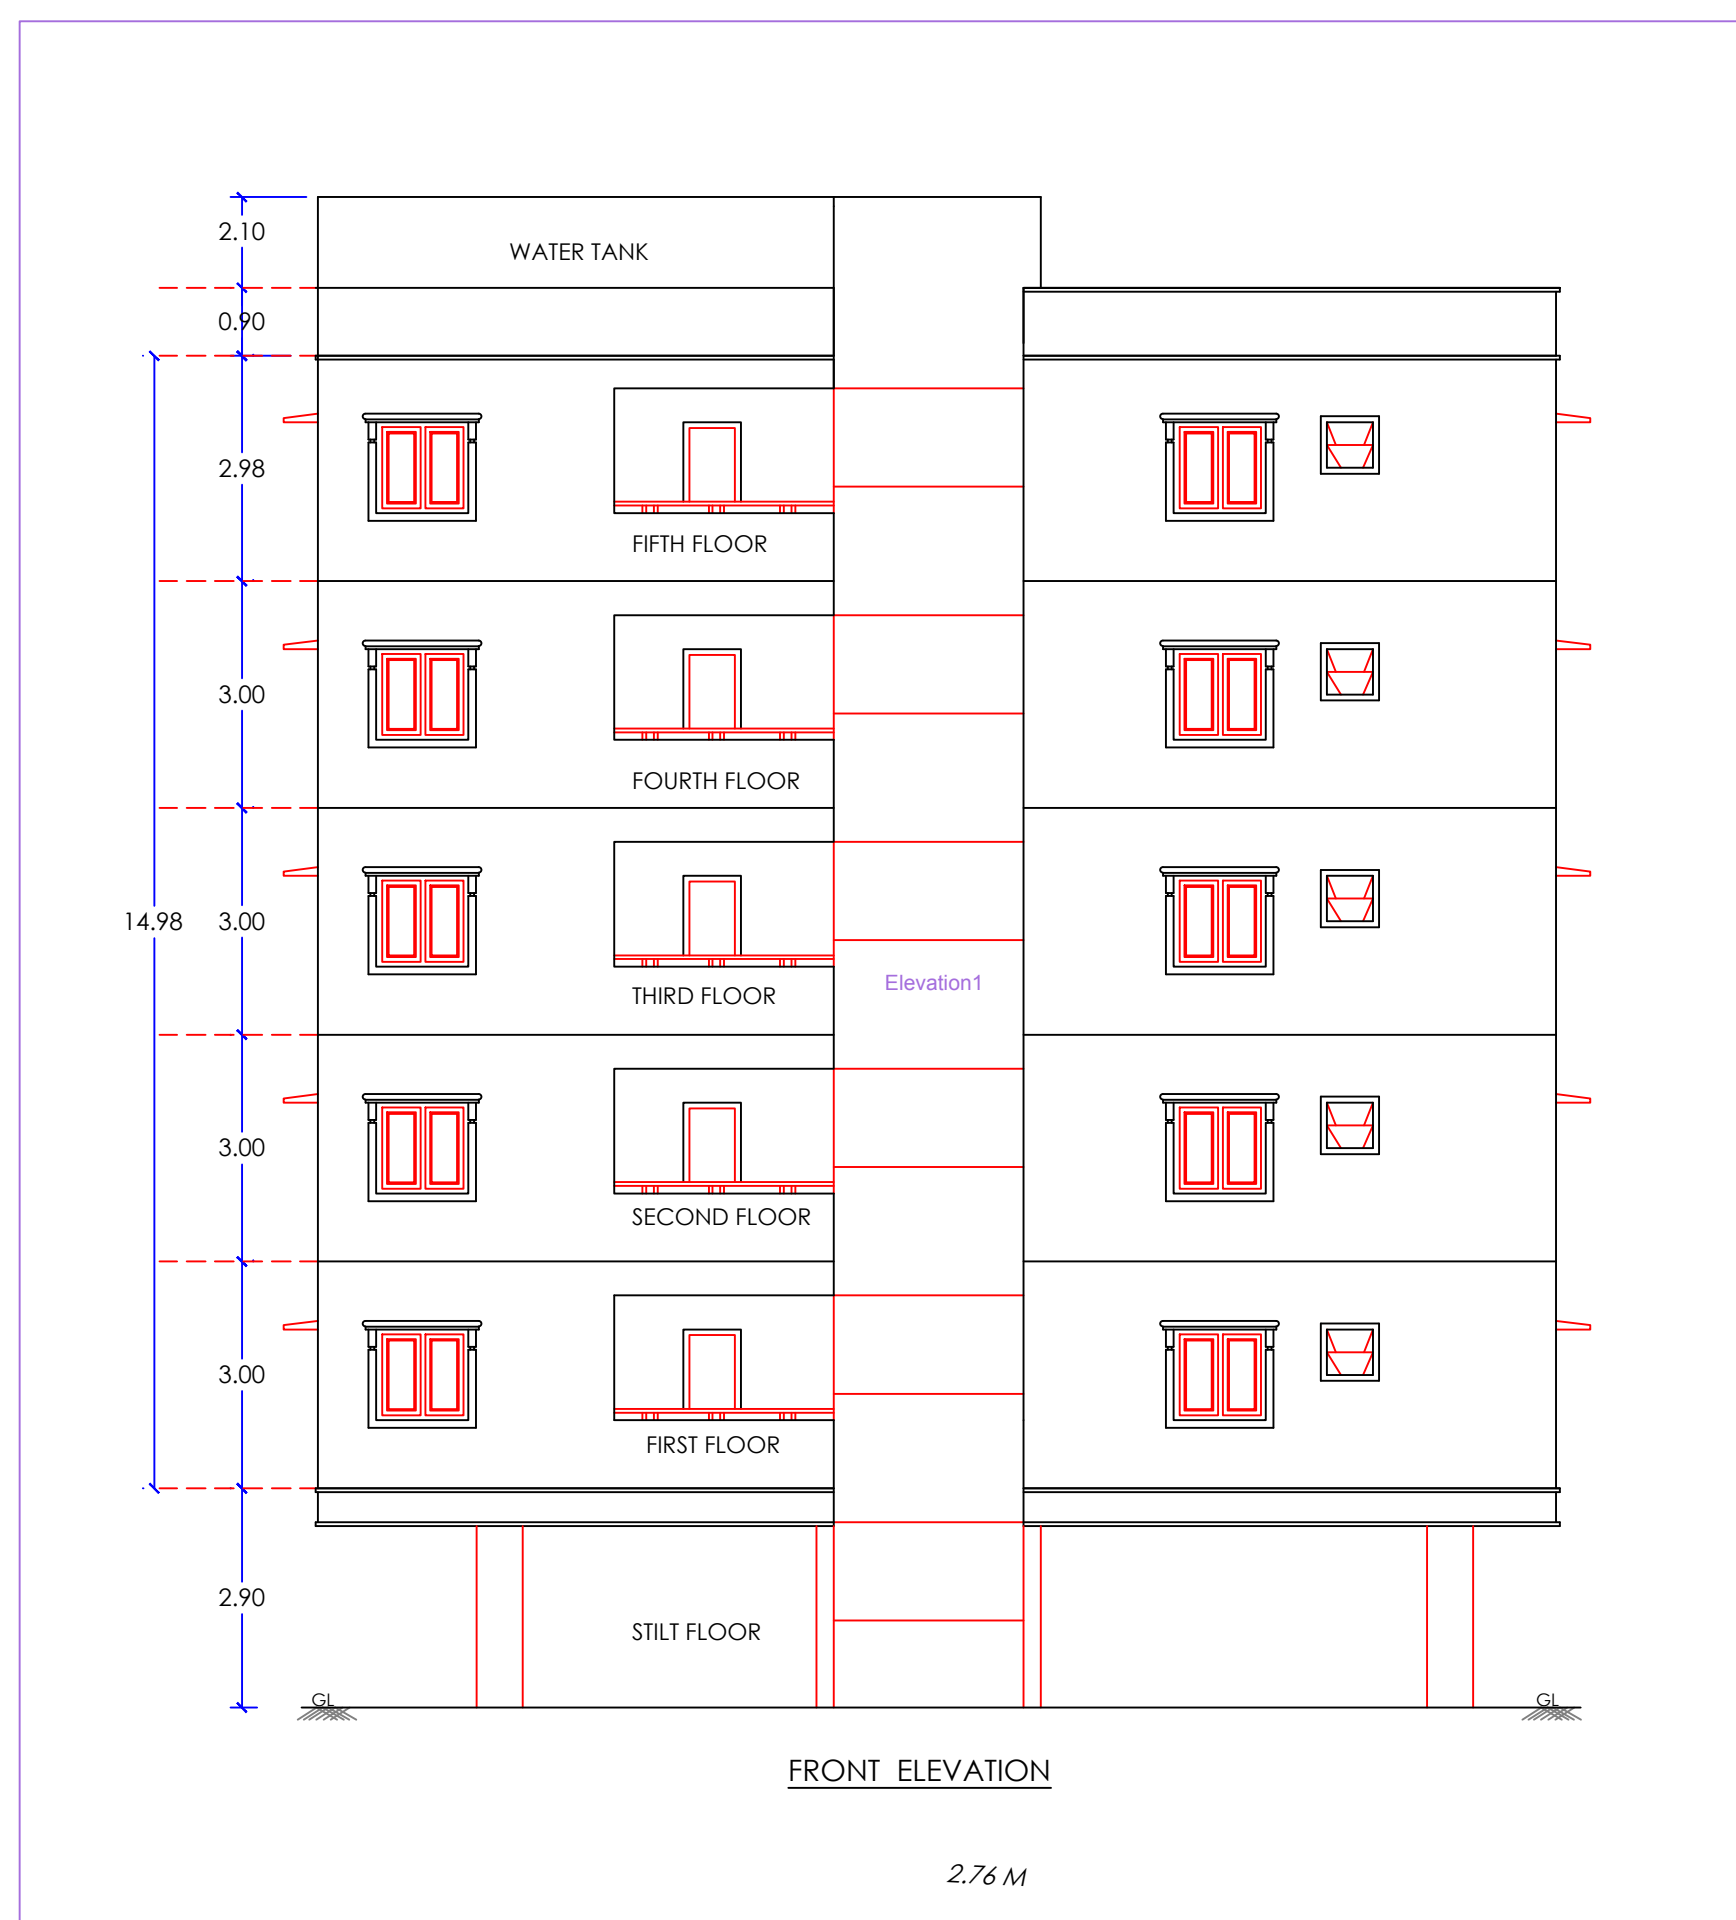


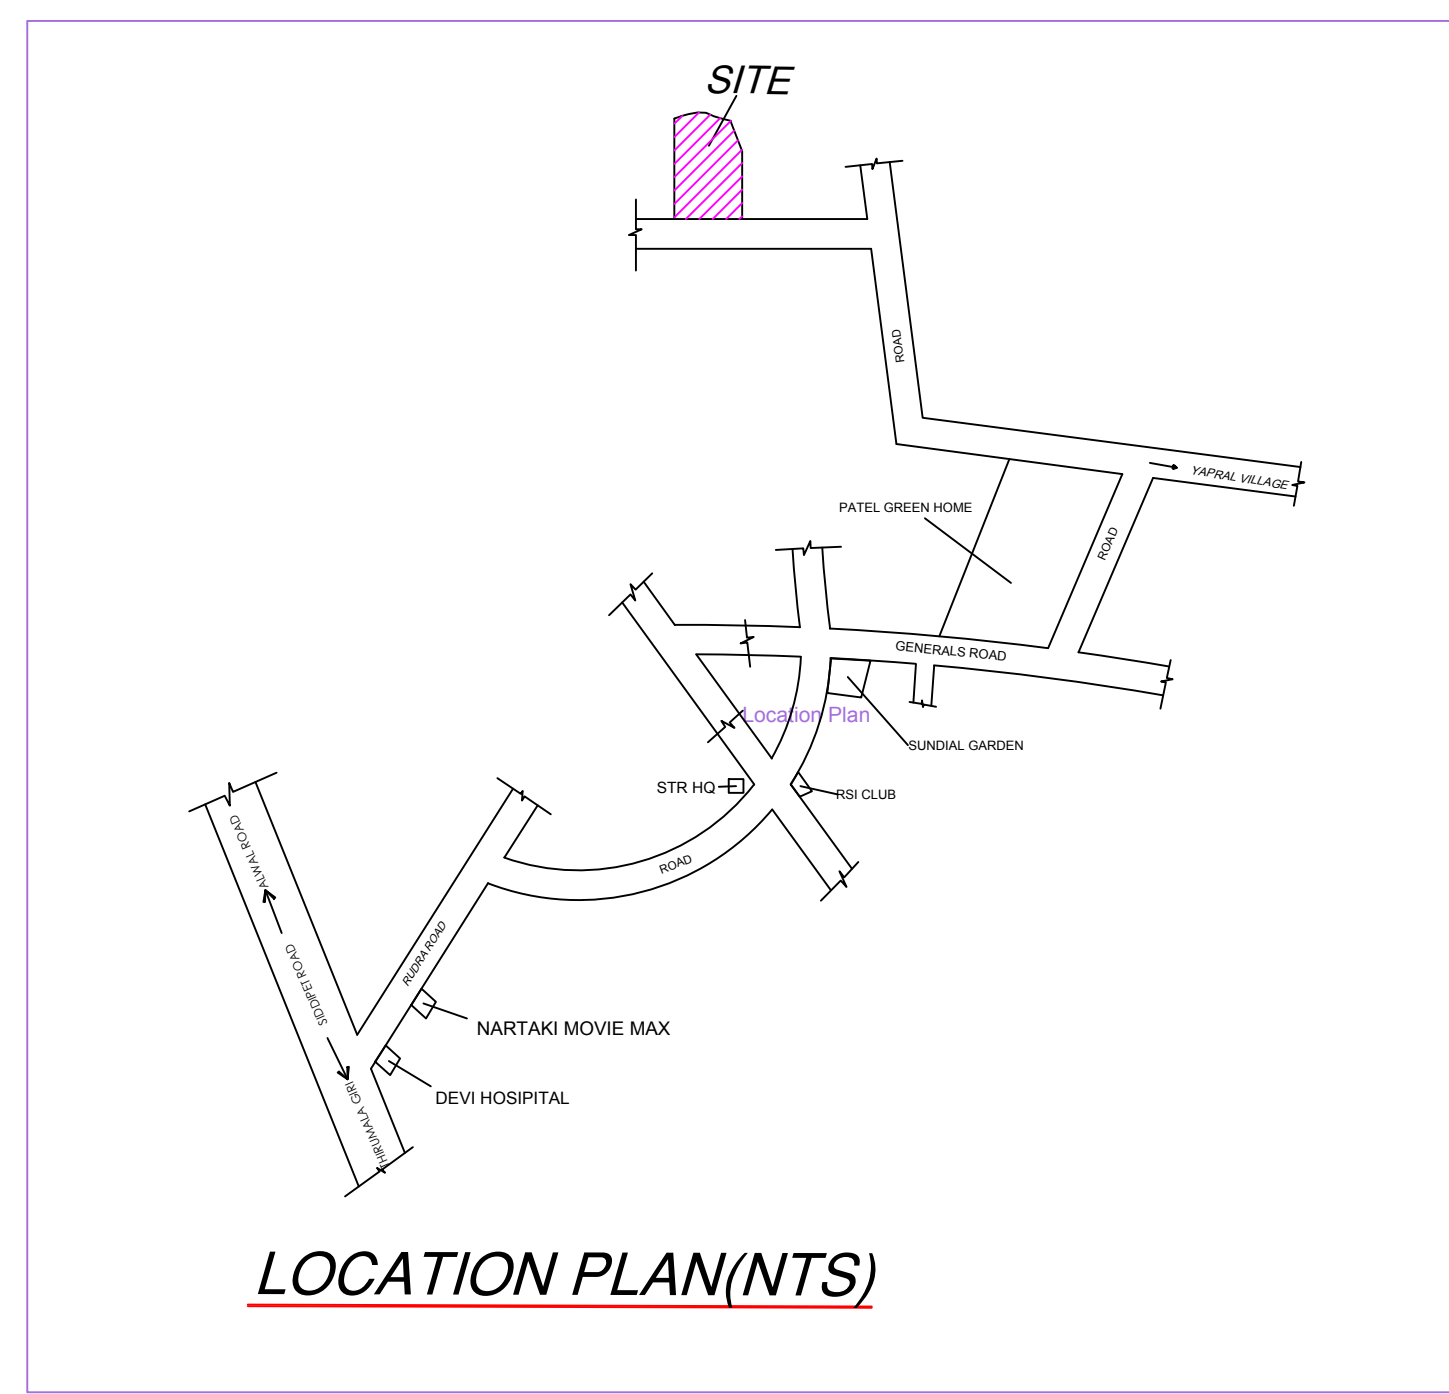

Building Use/Subuse Details				
Building Name	Building Use	Building SubUse	Building Type	Floor Details
PROPO BLDG (RESIDENCE)	Residential	Residential Apartment Bldg	Single Block	1 Stilt + 5 upper floors

Net Built up Area & Dwelling Units Details

(SCALE 1:100)

Building	No. of Same Bldg	Total Built Up Area (Sq.mt.)	Add Area in Net Built up Area(Sq.mt.)		Proposed Net Built up Area (Sq.mt.)	Total Net Built up Area(Sq.mt.)	Dwelling Units (No.)	Parking Floor Area	Proposed Net Parking Area (Sq.mt.)
			Stair	Lift					
PROPO BLDG (RESIDENCE)	1	2232.15	9.88	1.46	1835.75	1871.57	20	360.58	360.58
Grand Total :		2232.15	9.88	1.46	1835.75	1871.57	20.00	360.58	360.58

Floor Name	Total Built Up Area (Sq.mt.)	Add Area In Net Built up Area (Sq.mt.)		Proposed Net Built up Area (Sq.mt.)	Total Net Built up Area (Sq.mt.)	Dwelling Units (No.)	Parking Floor Area	No of Stack Proposed	Proposed Net Parking Area (Sq.mt.)
		Star	Lift						
Stillt Floor	371.93	9.88	1.46	0.00	11.35	00	360.58	1	360.58
First Floor	367.15	0.00	0.00	367.15	367.15	04	0.00	0	0.00
Second Floor	367.15	0.00	0.00	367.15	367.15	04	0.00	0	0.00
Third Floor	367.15	0.00	0.00	367.15	367.15	04	0.00	0	0.00
Fourth Floor	367.15	0.00	0.00	367.15	367.15	04	0.00	0	0.00
Fifth Floor	367.15	0.00	0.00	367.15	367.15	04	0.00	0	0.00
Terrace Floor	24.47	0.00	0.00	0.00	24.47	00	0.00	0	0.00
Total :	2232.15	9.88	1.46	1835.75	1871.57	20	360.58		360.58
Total Number of Same Buildings :	1								
Total :	2232.15	9.88	1.46	1835.75	1871.57	20	360.58		360.58

SCHEDULE OF JOINERY

BUILDING NAME	NAME	LENGTH	HEIGHT	NOS
PROPO BLDG (RESIDENCE)	D2	0.76	2.10	65
PROPO BLDG (RESIDENCE)	ARCH	0.76	2.10	05
PROPO BLDG (RESIDENCE)	D1	0.91	2.10	40
PROPO BLDG (RESIDENCE)	ARCH	1.00	2.10	10
PROPO BLDG (RESIDENCE)	MD	1.07	2.10	15
PROPO BLDG (RESIDENCE)	MD	1.14	2.10	05
PROPO BLDG (RESIDENCE)	D2	1.31	2.10	05
PROPO BLDG (RESIDENCE)	ARCH	1.32	2.10	05
PROPO BLDG (RESIDENCE)	D2	1.65	2.10	10

SCHEDULE OF JOINERY

BUILDING NAME	NAME	LENGTH	HEIGHT	NOS
PROPO BLDG (RESIDENCE)	V	0.61	1.20	40
PROPO BLDG (RESIDENCE)	KW	1.20	1.20	05
PROPO BLDG (RESIDENCE)	W4	1.22	1.20	75
PROPO BLDG (RESIDENCE)	KW	1.22	1.20	15
PROPO BLDG (RESIDENCE)	W6	1.60	1.20	05
PROPO BLDG (RESIDENCE)	W4	2.30	1.20	05
PROPO BLDG (RESIDENCE)	W4	2.80	1.20	04
PROPO BLDG (RESIDENCE)	W6	2.83	1.20	05
PROPO BLDG (RESIDENCE)	W4	2.83	1.20	01
PROPO BLDG (RESIDENCE)	W6	3.56	1.20	05

Balcony Calculations Table

FLOOR	SIZE	AREA	TOTAL AREA
FIRST FLOOR PLAN	1.62 X 1.68 X 1 X 1	2.25	13.20
	1.98 X 2.07 X 1 X 1	4.10	
	1.00 X 2.74 X 1 X 1	2.73	
	1.83 X 2.25 X 1 X 1	4.12	
TYPICAL - 2, 3, 4& 5 FLOOR PLAN	1.62 X 1.68 X 1 X 4	9.00	52.80
	1.98 X 2.07 X 1 X 4	16.40	
	1.00 X 2.74 X 1 X 4	10.92	
	1.83 X 2.25 X 1 X 4	16.48	
Total	-	-	66.00

Project Title	
PLAN SHOWING THE PROPOSED PLOT NO. 3PART AND 4PART SURVEY NO. 230 AND 233 SITUATED AT _____MEDCHAL YAPRAL (Circle 17) BELONGING TO : Mr./Ms./Mrs PRIVATE LIMITED REP.BY ITS MANAGING DIRECTOR M.H ARISH CHANDRA GUPTA	Residential
REP BY : _____Town Planner	CHIRRA RAVIKUMAR REDDY
LICENCE NO. 200A/ENGINEER	APPROVAL NO. 2/C28/1767/12019
DATE : 17-12-2019	SHEET NO : 1 / 1
Layout Plan Details	

AREA STATEMENT		
PROJECT DETAIL :		
Inward No : 2/C28/17662/2019		Plot Use : Residential
Project Type : Building Permission		Plot SubUse : Residential
Nature of Development : New		PlotNearbyNotifiedReligiousStructure : NA
SubLocation : New Areas / Approved Layout Areas		Land Use Zone : Residential
Village Name : YAPRAL (Circle 17)		Land SubUse Zone : NA
Mandal : MALKAJIGIRI		Abutting Road Width : 9.00
		Plot No : 3PART and 4PART
		Survey No : 120 and 235
		North side details : SURVEY NO - 230PART and 233 PART
		South side details : ROAD WIDTH - 9
		East side details : PLOT NO - PLOT NO 3PART and PLOT NO 2
		West side details : PLOT NO - 4PART and PLOT NO 5
AREA DETAILS :		SQ.MT.
AREA OF PLOT (Minimum)	(A)	738.32
NET AREA OF PLOT	(A-Deductions)	738.32
Vacant Plot Area		336.69
COVERAGE		
Proposed Coverage Area (54.59 %)		403.63
Net BUA	Residential Net BUA	1835.75
BUILT UP AREA		
		1871.57
		2332.15
MORTGAGE AREA		
		183.62
EXTRA INSTALLMENT MORTGAGE AREA		
		0.00
Proposed Number of Parkings		20

Approval No. :

COLOR INDEX	
PLOT BOUNDARY	
ABUTTING ROAD	
PROPOSED CONSTRUCTION	
COMMON PLOT	
ROAD WIDENING AREA	
EXISTING (To be retained)	
EXISTING (To be demolished)	


OWNER'S NAME AND SIGNATURE

BUILDER'S NAME AND SIGNATURE



ARCHITECT'S NAME AND SIGNATURE

STRUCTURAL ENGINEER'S NAME AND SIGNATURE

Note: All dimensions are in meters

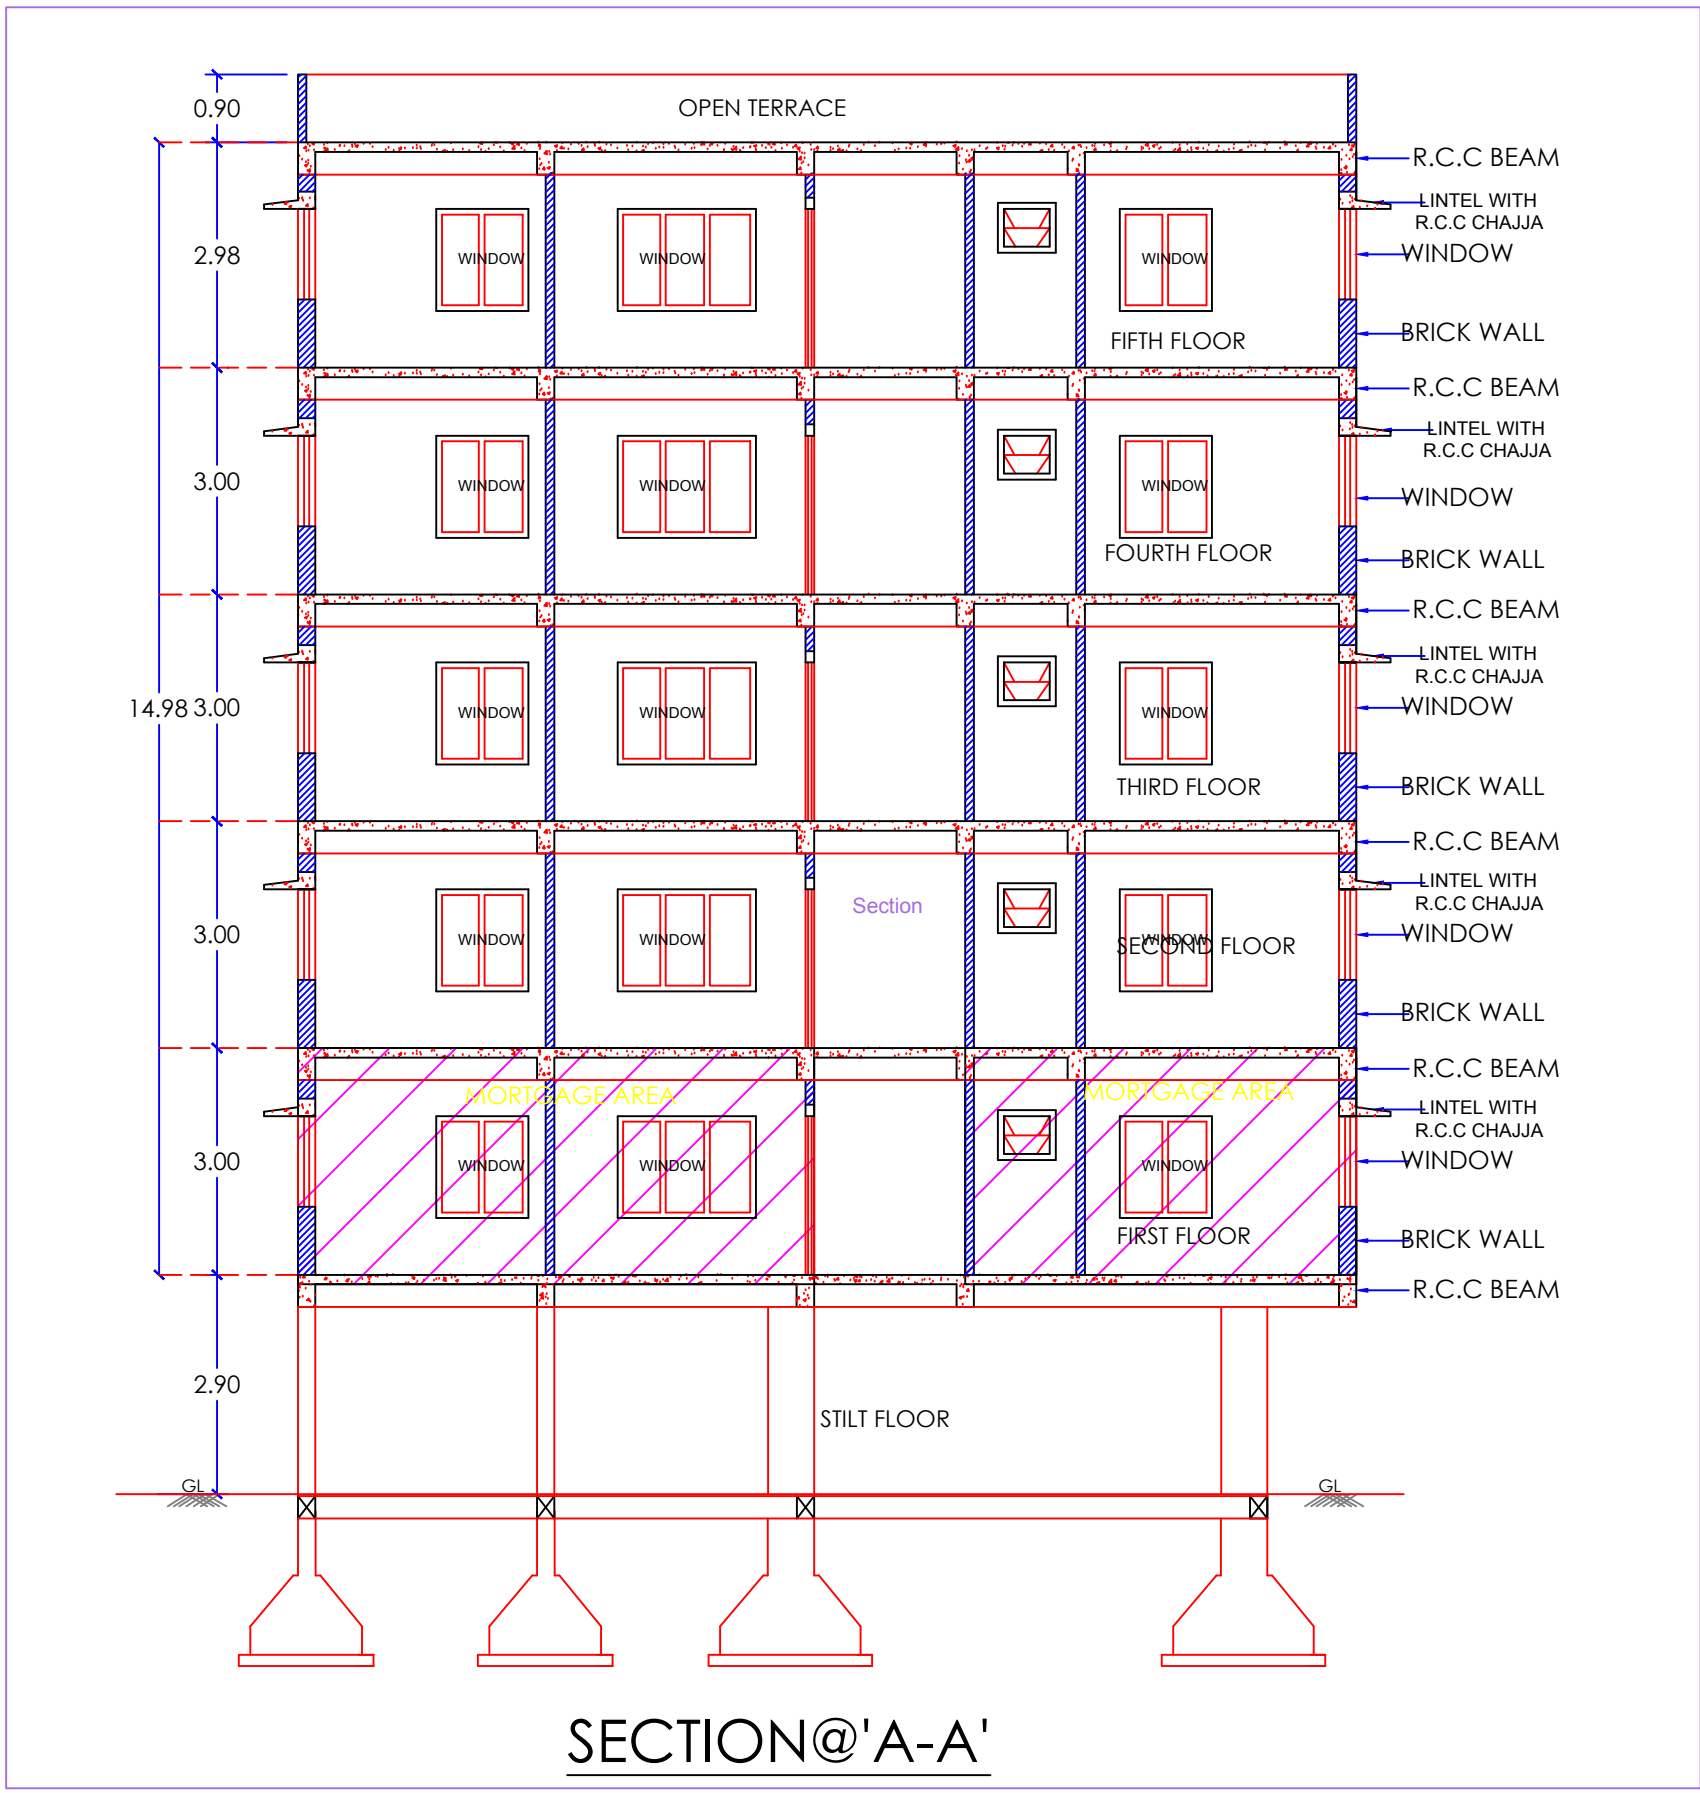

TERRACE FLOOR PLAN
(SCALE 1:100)

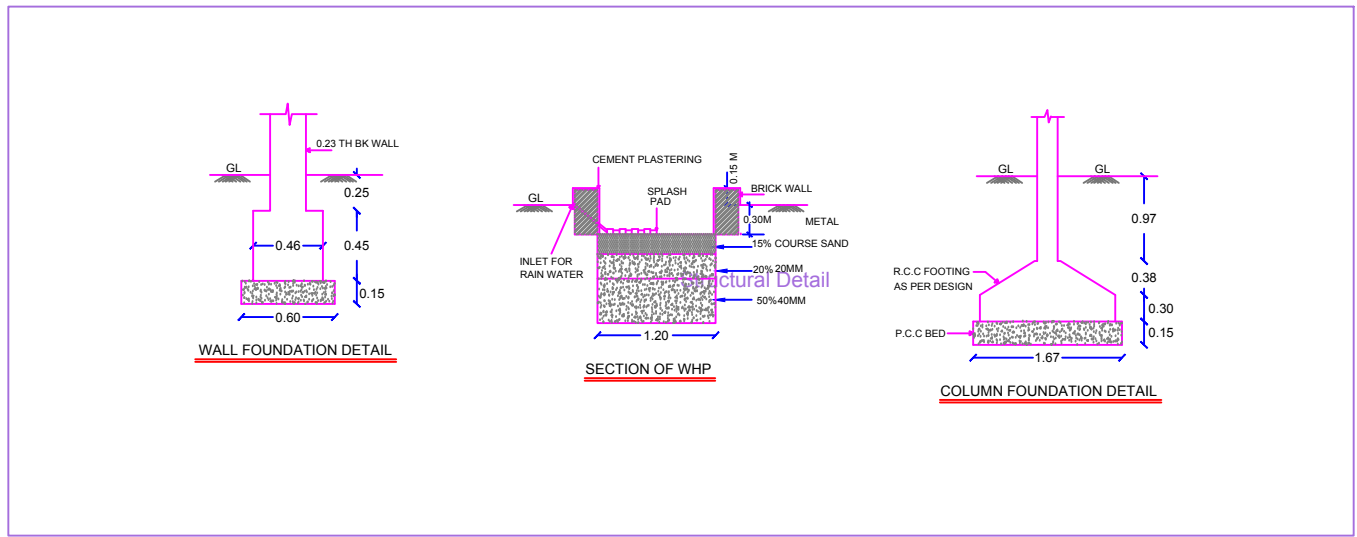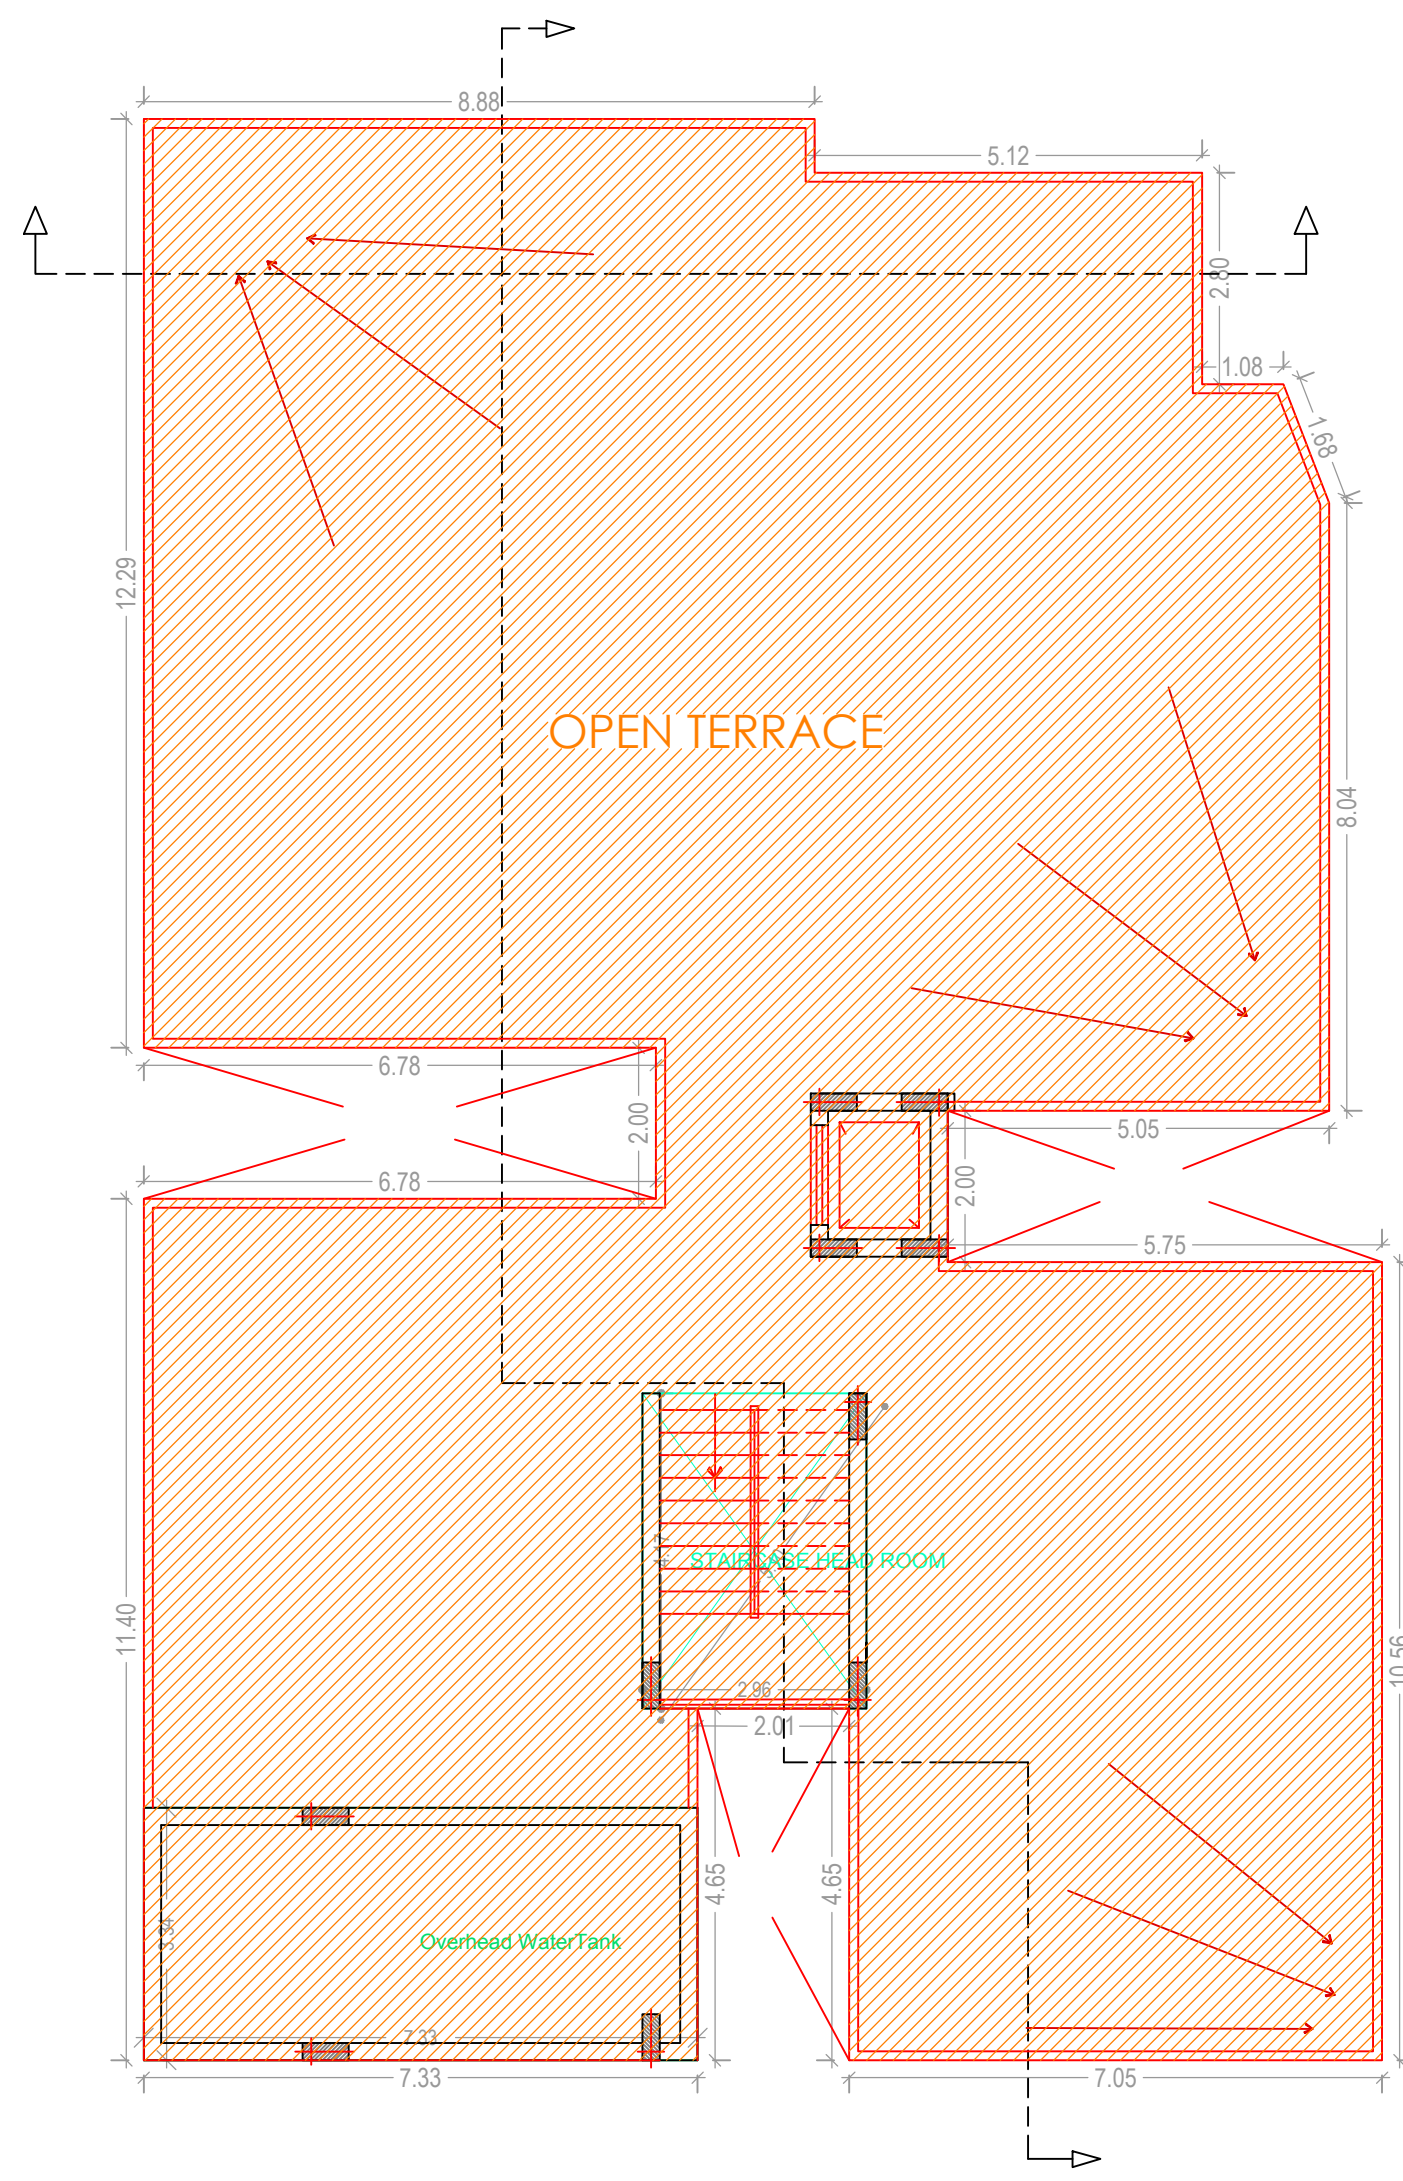

Project Title	
PLAN SHOWING THE PROPOSED	Residential
PLOT NO.	3 PART AND 4 PART
SURVEY NO.	230 AND 233
SITUATED AT	MEDCHAL
YAPRAI (Crde 17)	
BELONGING TO: Mr./Ms./Mrs.	M/S.NIRMAL SHELTERS
PRIVATE LIMITED REP.BY ITS MANAGING DIRECTOR M.H	
ARISE CHANDRA GUPTA	
REP BY :	Town Planner
	CHIRRA RAVIKUMAR REDDY
LICENCE NO: 200A/ENGINEER	APPROVAL NO: 2C2816712019
DATE: 17-12-2019	SHEET NO.: 2 / 2
Building Plan Details	

OWNER'S NAME AND SIGNATURE
BUILDER'S NAME AND SIGNATURE
ARCHITECT'S NAME AND SIGNATURE
STRUCTURAL ENGINEER'S NAME AND SIGNATURE