
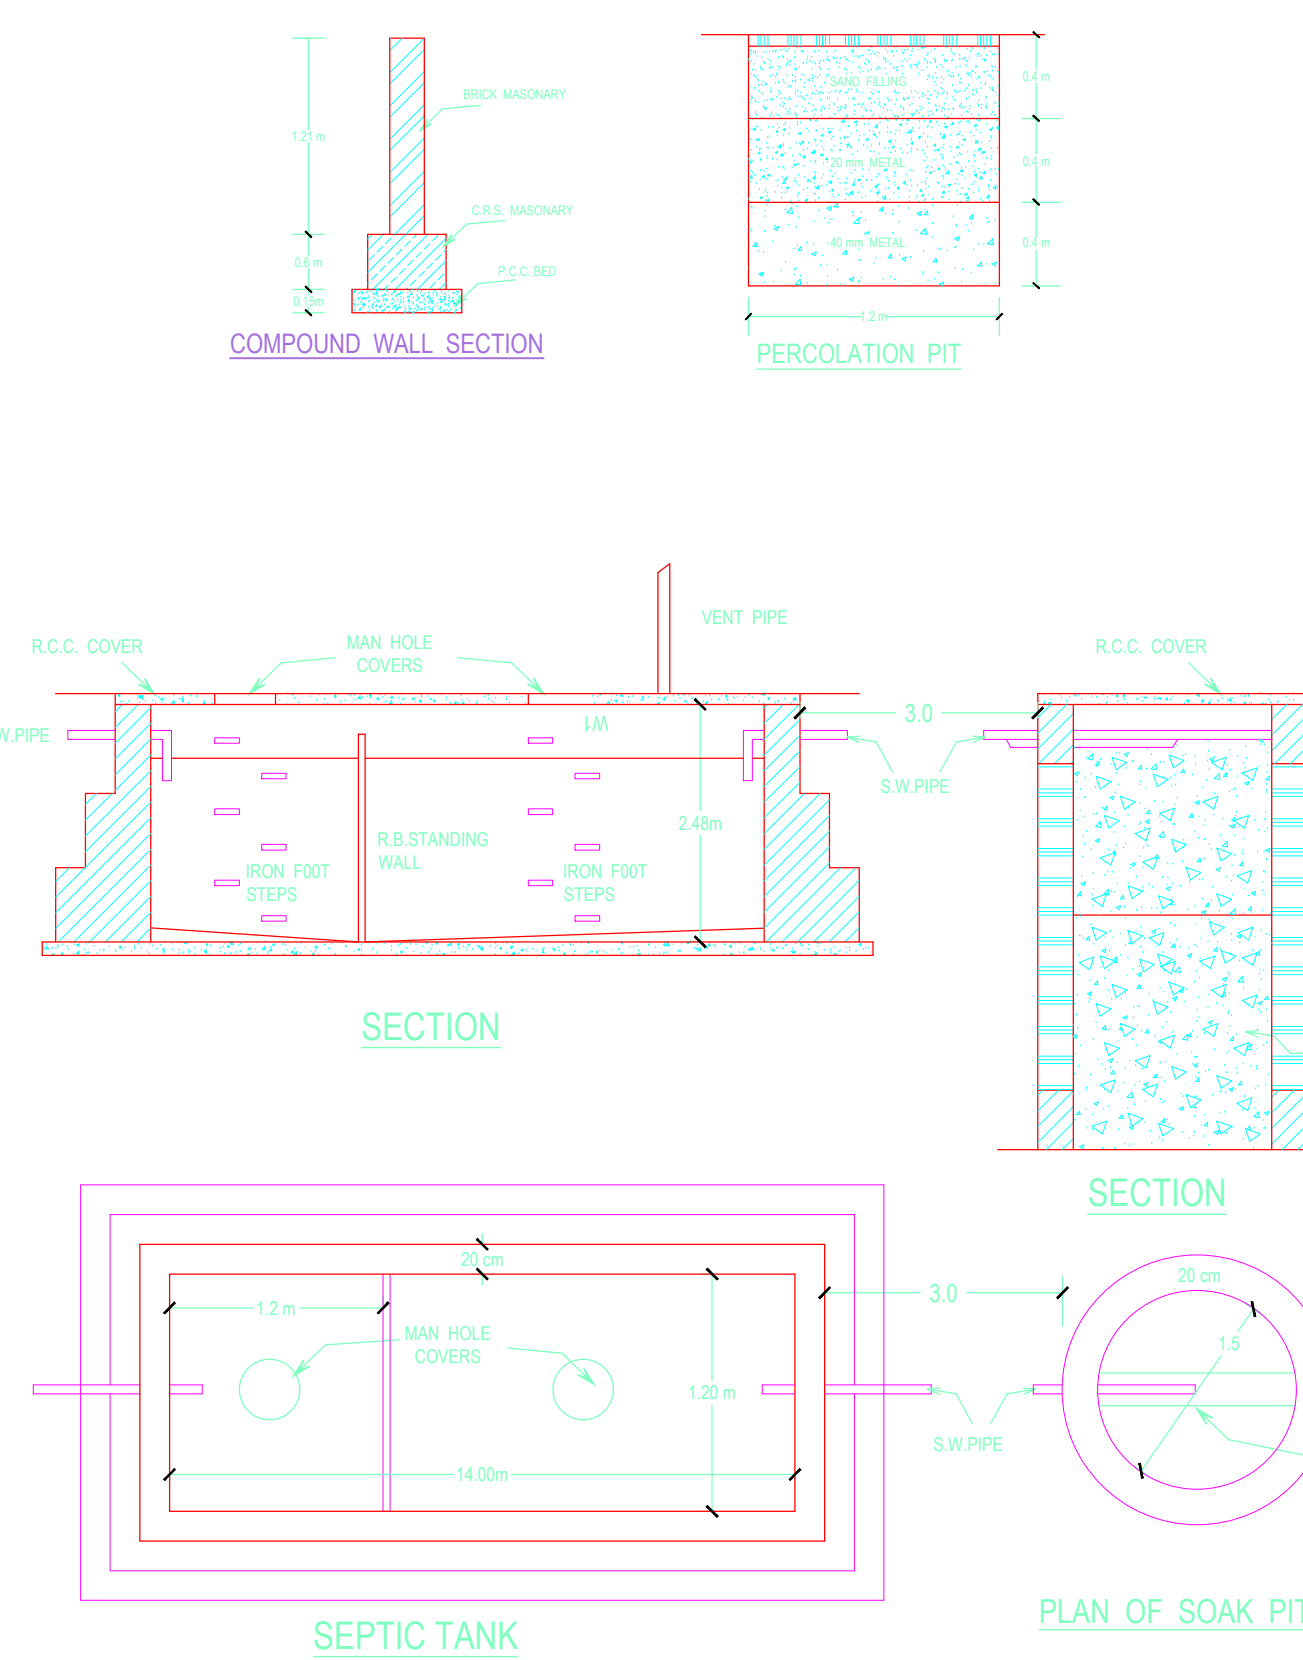
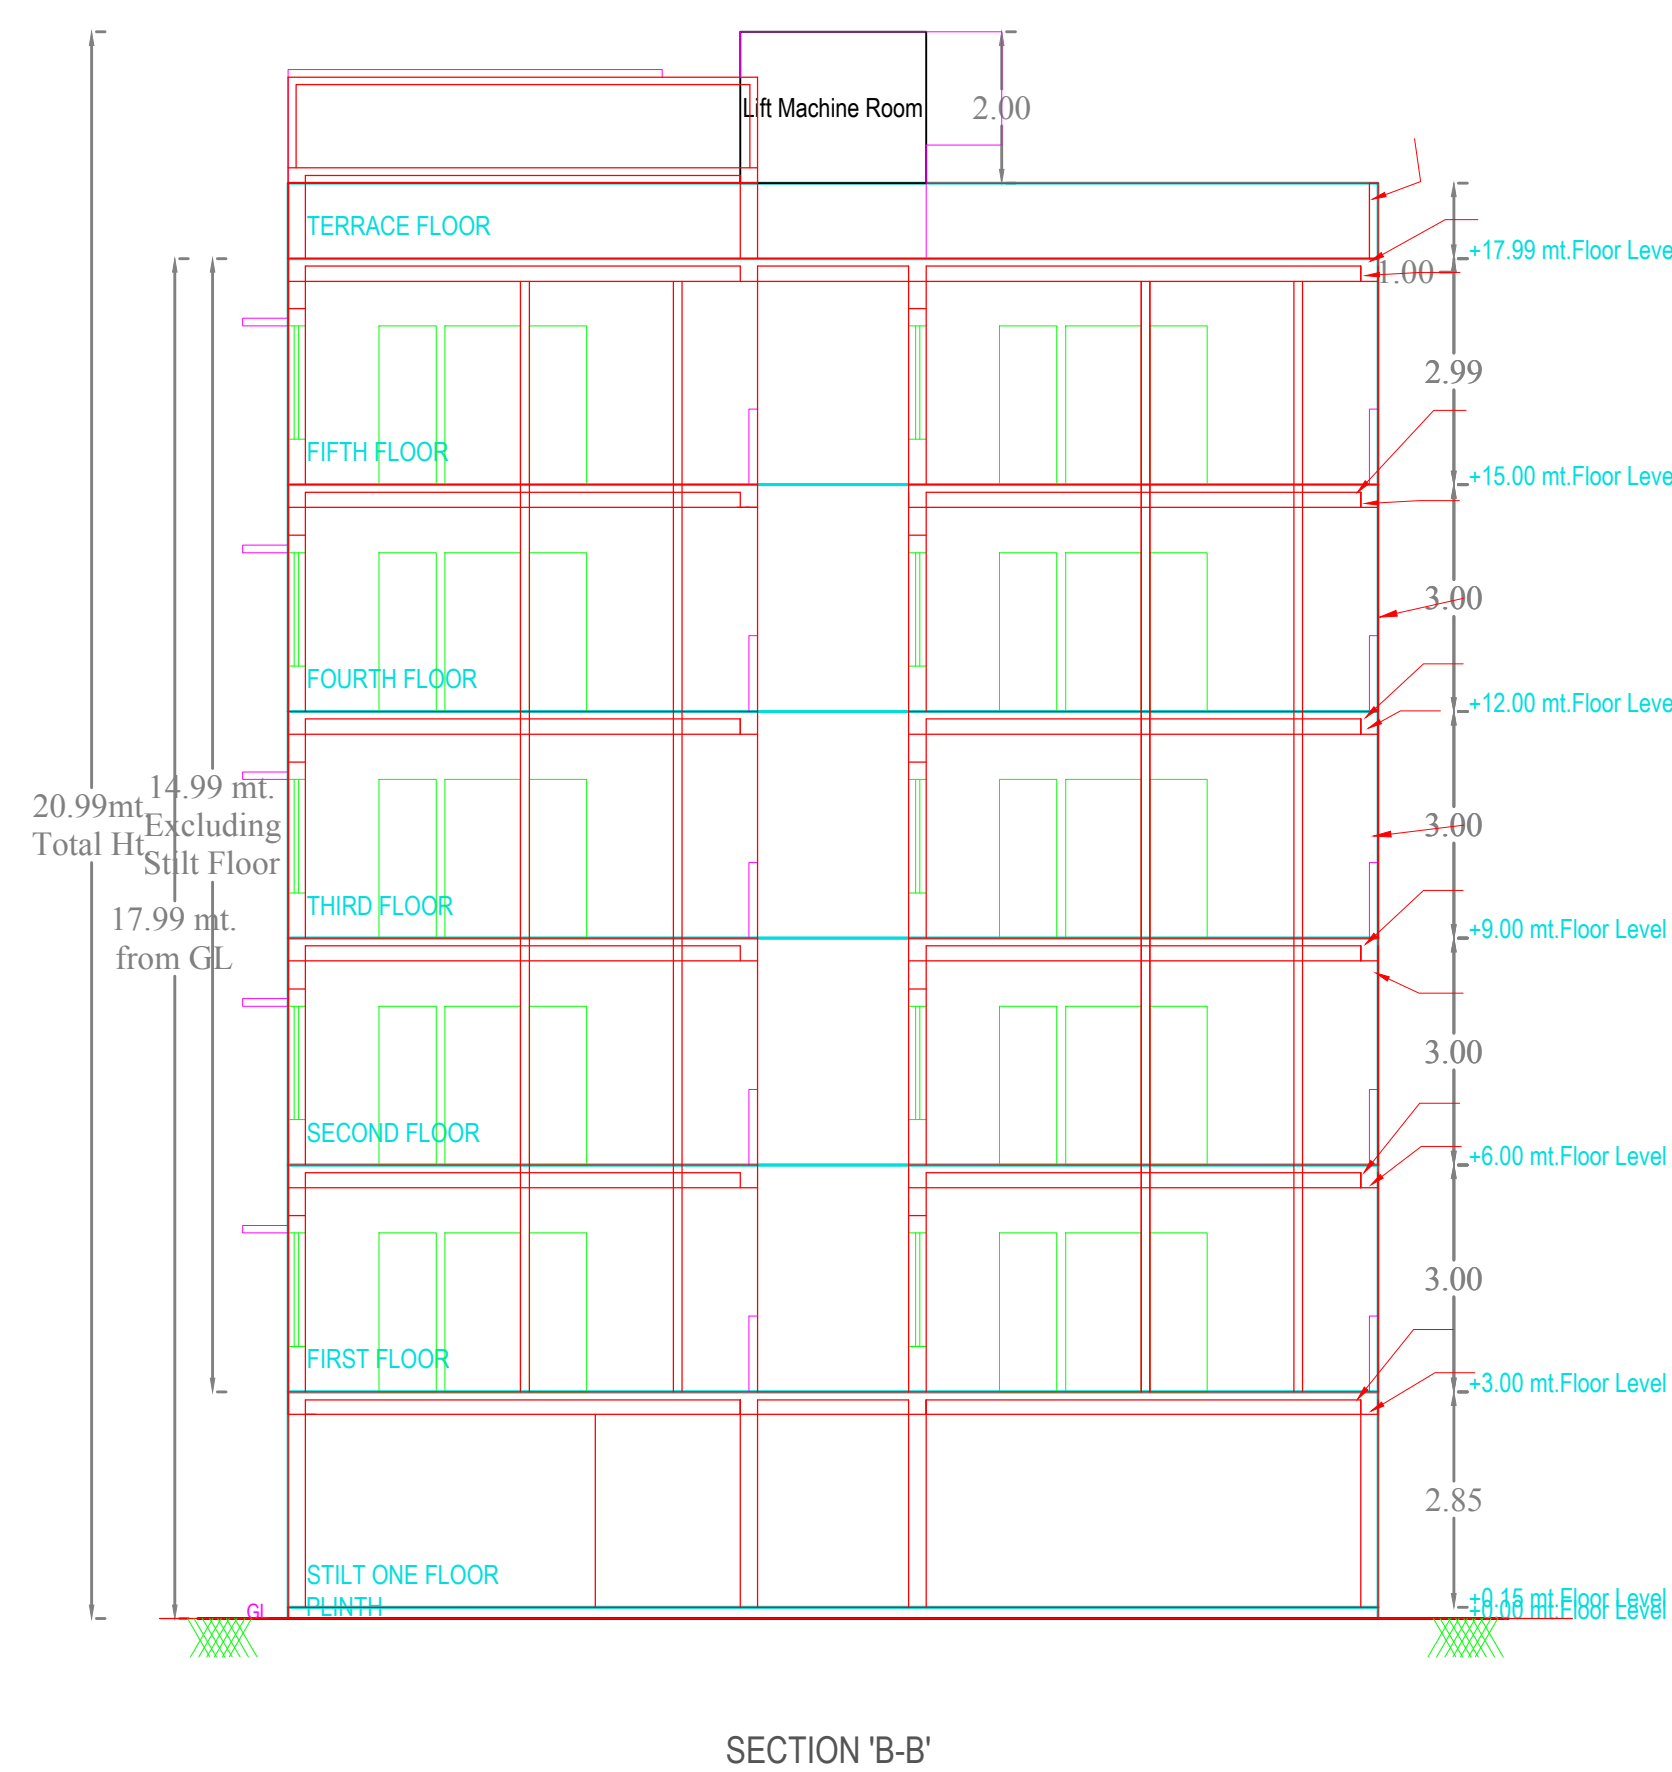
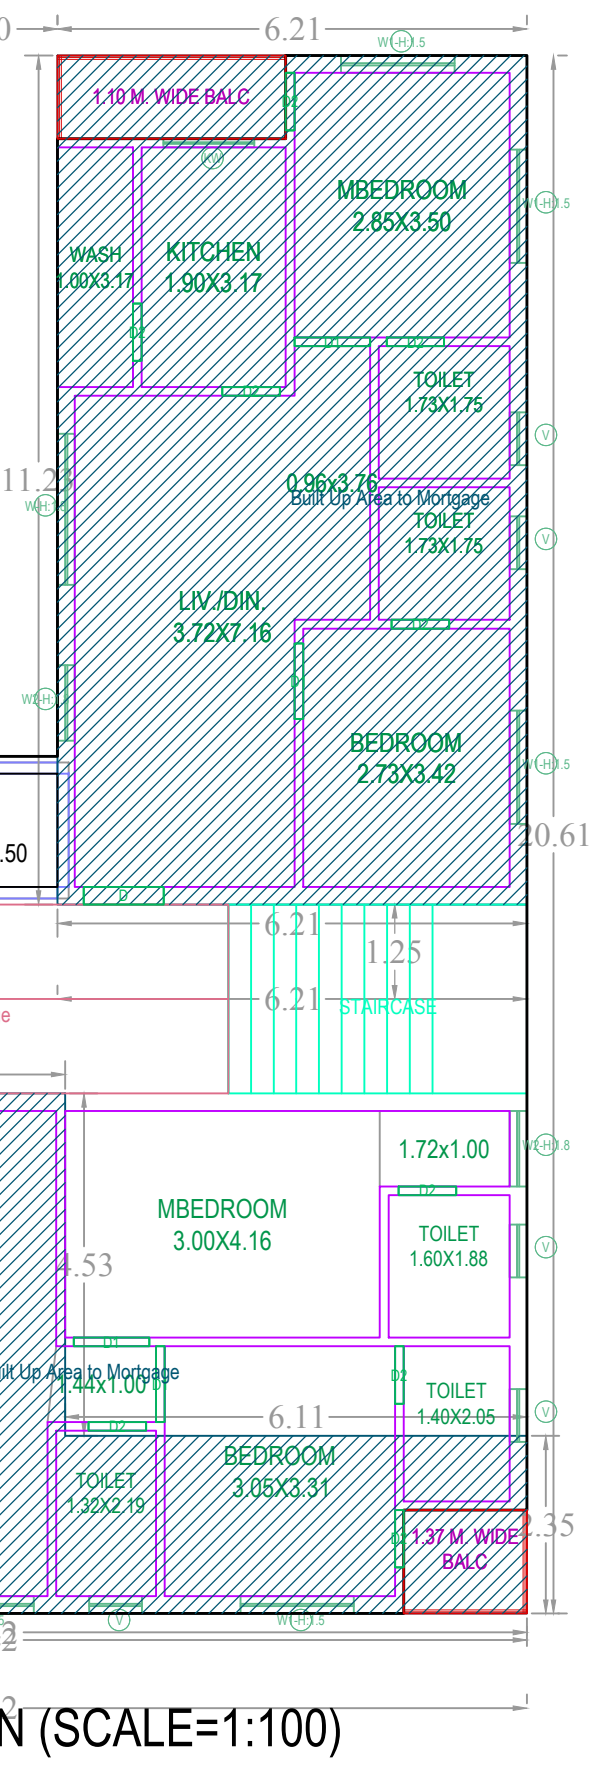
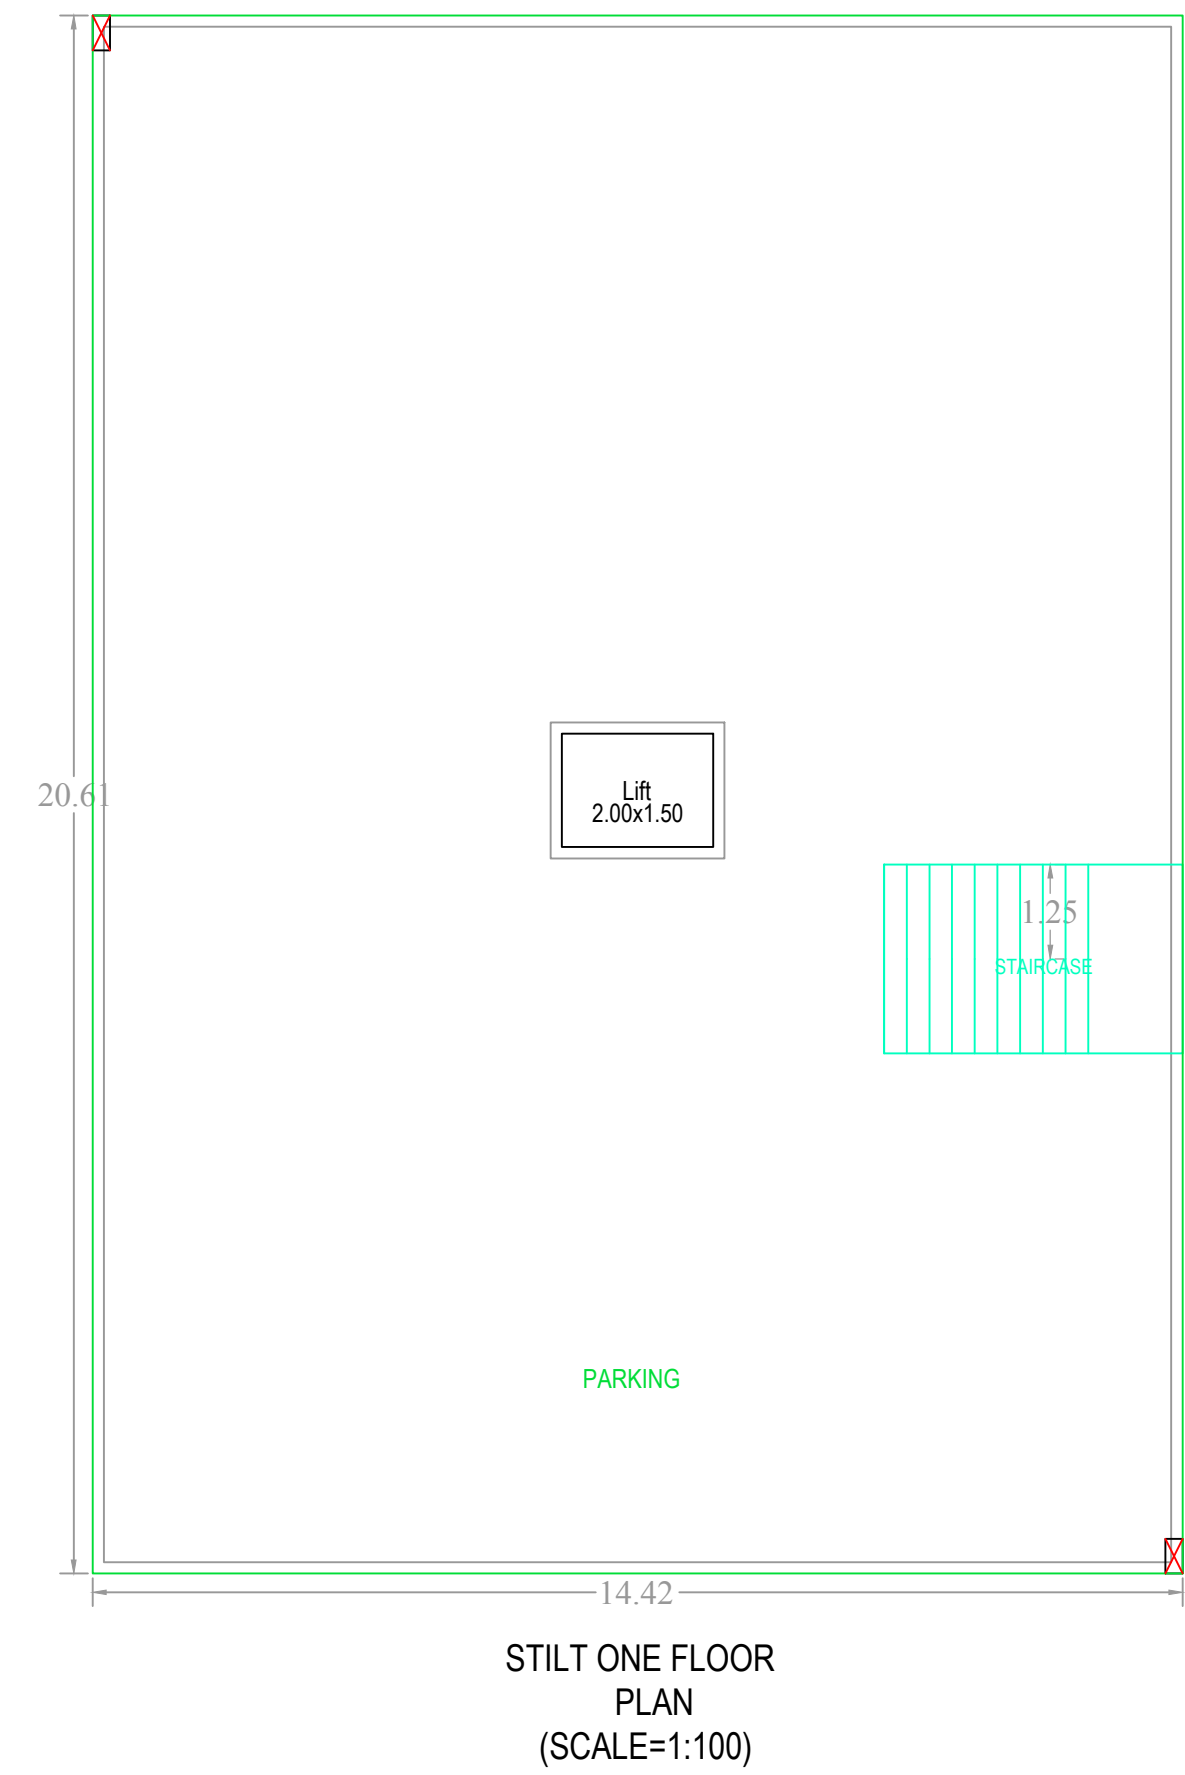


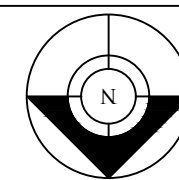

AREA STATEMENT	
PROJECT DETAIL :	
INWARD NO :	TS/04/1975/2022
PROJECT TYPE :	Building Permission
NATURE OF DEVELOPMENT :	New
SUB LOCATION :	New Areas / Approved Layout Areas
STREET NAME :	
DISTRICT NAME :	
STATE NAME :	TELANGANA
PINCODE :	
MADAL :	
PLOT USE :	Residential
PLOT SUB USE :	Residential Apartment Bldg
PLOT NEAR BY NOTIFIED RELEGIOUS STRUCTURE :	NA
LAND USE ZONE :	NA
LAND SUBUSE ZONE :	NA
ABUTTING ROAD WIDTH :	0
PLOT NO :	
SURVEY NO :	
NORTH SIDE DETAIL :	-
SOUTH SIDE DETAIL :	-
EAST SIDE DETAIL :	-
WEST SIDE DETAIL :	-
AREA DETAILS :	
AREA OF PLOT (Minimum)	SQ.MT.
NET AREA OF PLOT	585.03
VACANT PLOT AREA	287.84
COVERAGE	
PROPOSED COVERAGE AREA (50.8 %)	297.20
NET BUA	
RESIDENTIAL NET BUA	1393.30
BUILT UP AREA	
	1405.27
	1702.47
MORTGAGE AREA	211.01
EXTRA INSTALLMENT MORTGAGE AREA	0.00
PROPOSED NUMBER OF PARKINGS	0

BELONGING TO :
Sri. KOSURI S.V.S.S.N. RAJU
S/O. K. BANGAR RAJU.

[illegible]

BUILDING :PP (VW)						
FLOOR NAME	TOTAL BUA	NET BUA	TNMTS	PARKING	NO OF	NET
		RESI.		AREA	STACK	PARKING
FIRST ONE FLOOR	297.20	0.00	00	297.20	1	297.20
STILT ONE FLOOR	278.66	278.66	03	0.00	0	0.00
SECOND FLOOR	278.66	278.66	03	0.00	0	0.00
THIRD FLOOR	278.66	278.66	03	0.00	0	0.00
FOURTH FLOOR	278.66	278.66	03	0.00	0	0.00
FLOOR	278.66	278.66	03	0.00	0	0.00
5 FLOOR	11.97	0.00	00	0.00	0	0.00
TOTAL	1702.47	1393.30	15	297.20		297.20
NO OF BLDG	1					
	1702.47	1393.30	15	297.20		297.20

SCHEDULE OF JOINERY			
BUILDING NAME	NAME	L X H	NOS
PP (WW)	D2	0.76 X 2.10	85
PP (WW)	D1	1.00 X 2.10	35
PP (WW)	D	1.06 X 2.10	15



SCHEDULE OF JOINERY			
BUILDING NAME	NAME	L X H	NOS
PP (WW)	V	0.70 X 0.70	35
PP (WW)	W2	1.00 X 1.80	15
PP (WW)	KW	1.20 X 1.00	10
PP (WW)	KW	1.50 X 1.00	05
PP (WW)	W1	1.50 X 1.50	55
PP (WW)	W	2.00 X 1.80	10

FLOOR NAME	SIZE	TOTAL AREA
TYPICAL - 2, 3, 4 & 5 FLOOR PLAN	1.10 X 3.02 X 2 X 4	66.28
	1.37 X 1.63 X 1 X 4	
	1.20 X 6.42 X 1 X 4	
FIRST FLOOR PLAN	1.10 X 3.02 X 2	16.57
	1.37 X 1.63 X 1	
	1.20 X 6.42 X 1	
TOTAL	-	82.85

BUILDING USE/SUBUSE DETAILS				
BUILDING NAME	BUILDING USE	BUILDING SUBUSE	BUILDING TYPE	FLOOR DETAILS
PP (WV)	Residential	Residential Apartment Bldg	NA	1 Silt + 5 upper floors

COLOR INDEX	
PLOT BOUNDARY ABUTTING ROAD PROPOSED CONSTRUCTION COMMON PLOT ROAD WIDENING AREA EXISTING (To be retained) EXISTING (To be demolished)	
OWNER'S NAME AND SIGNATURE	
BUILDER'S NAME AND SIGNATURE	
ARCHITECT'S NAME AND SIGNATURE	
STRUCTURAL ENGINEER'S NAME AND SIGNATURE	

Note: All dimensions are in meters.

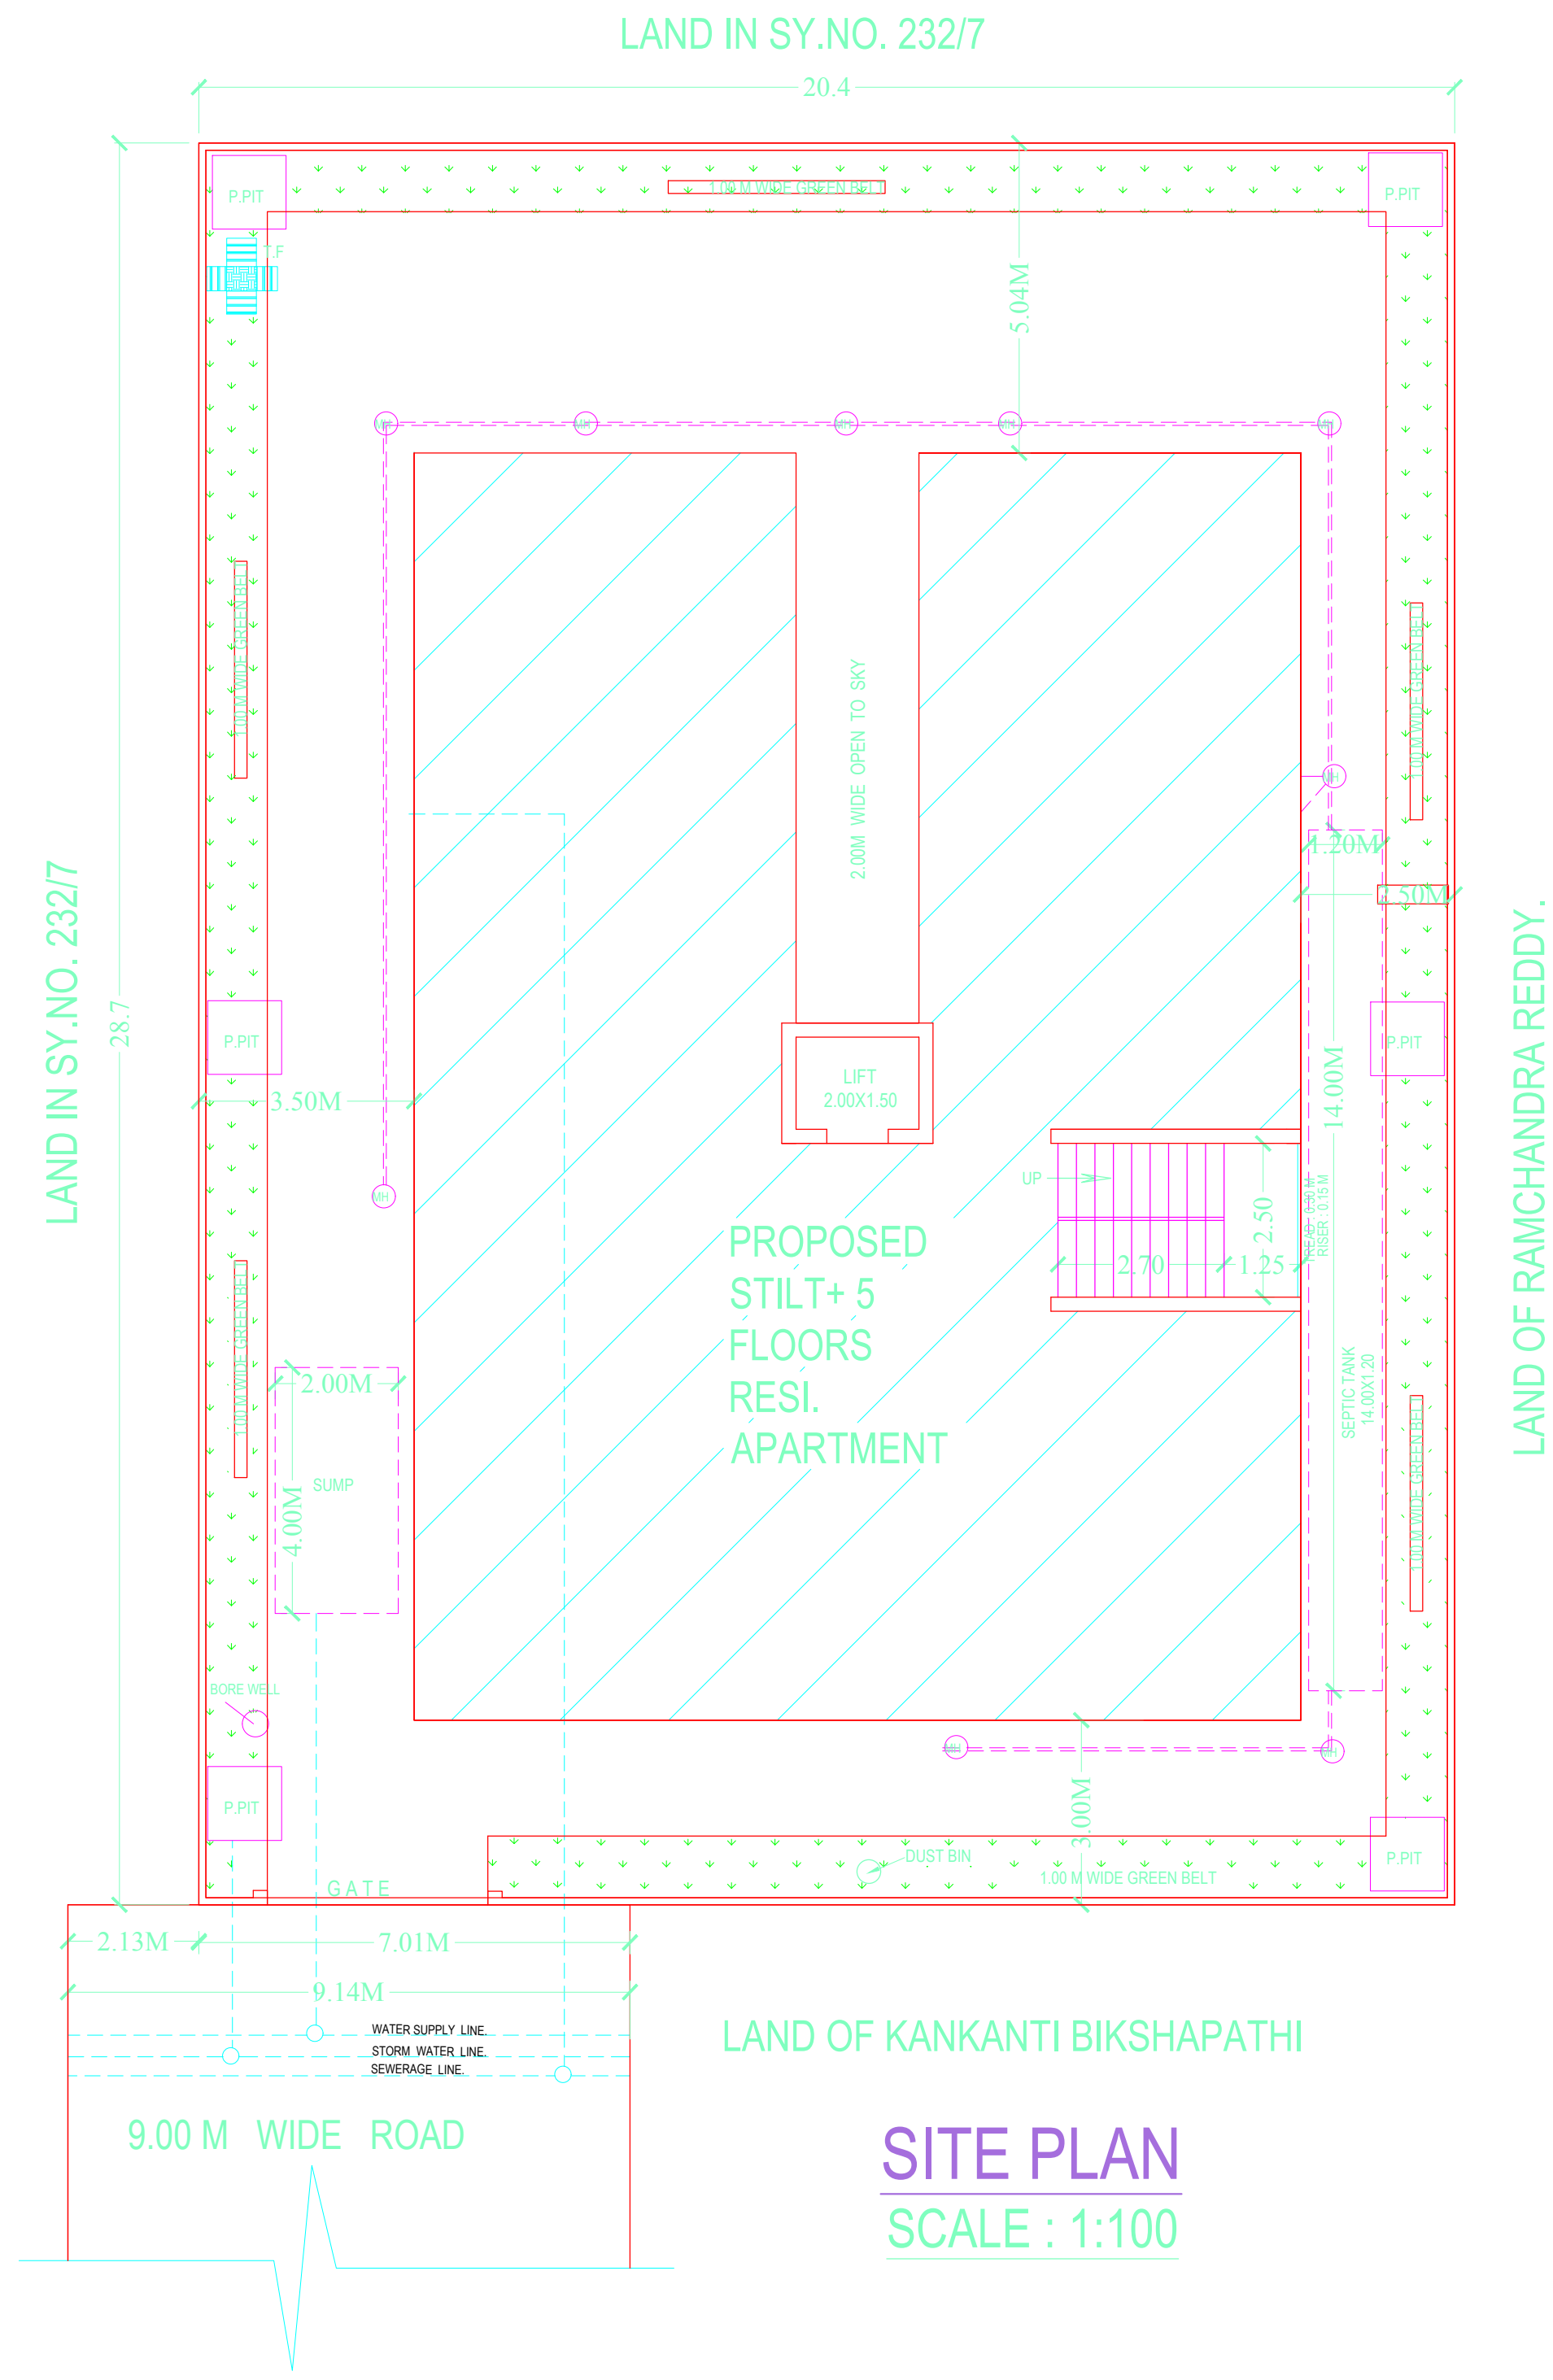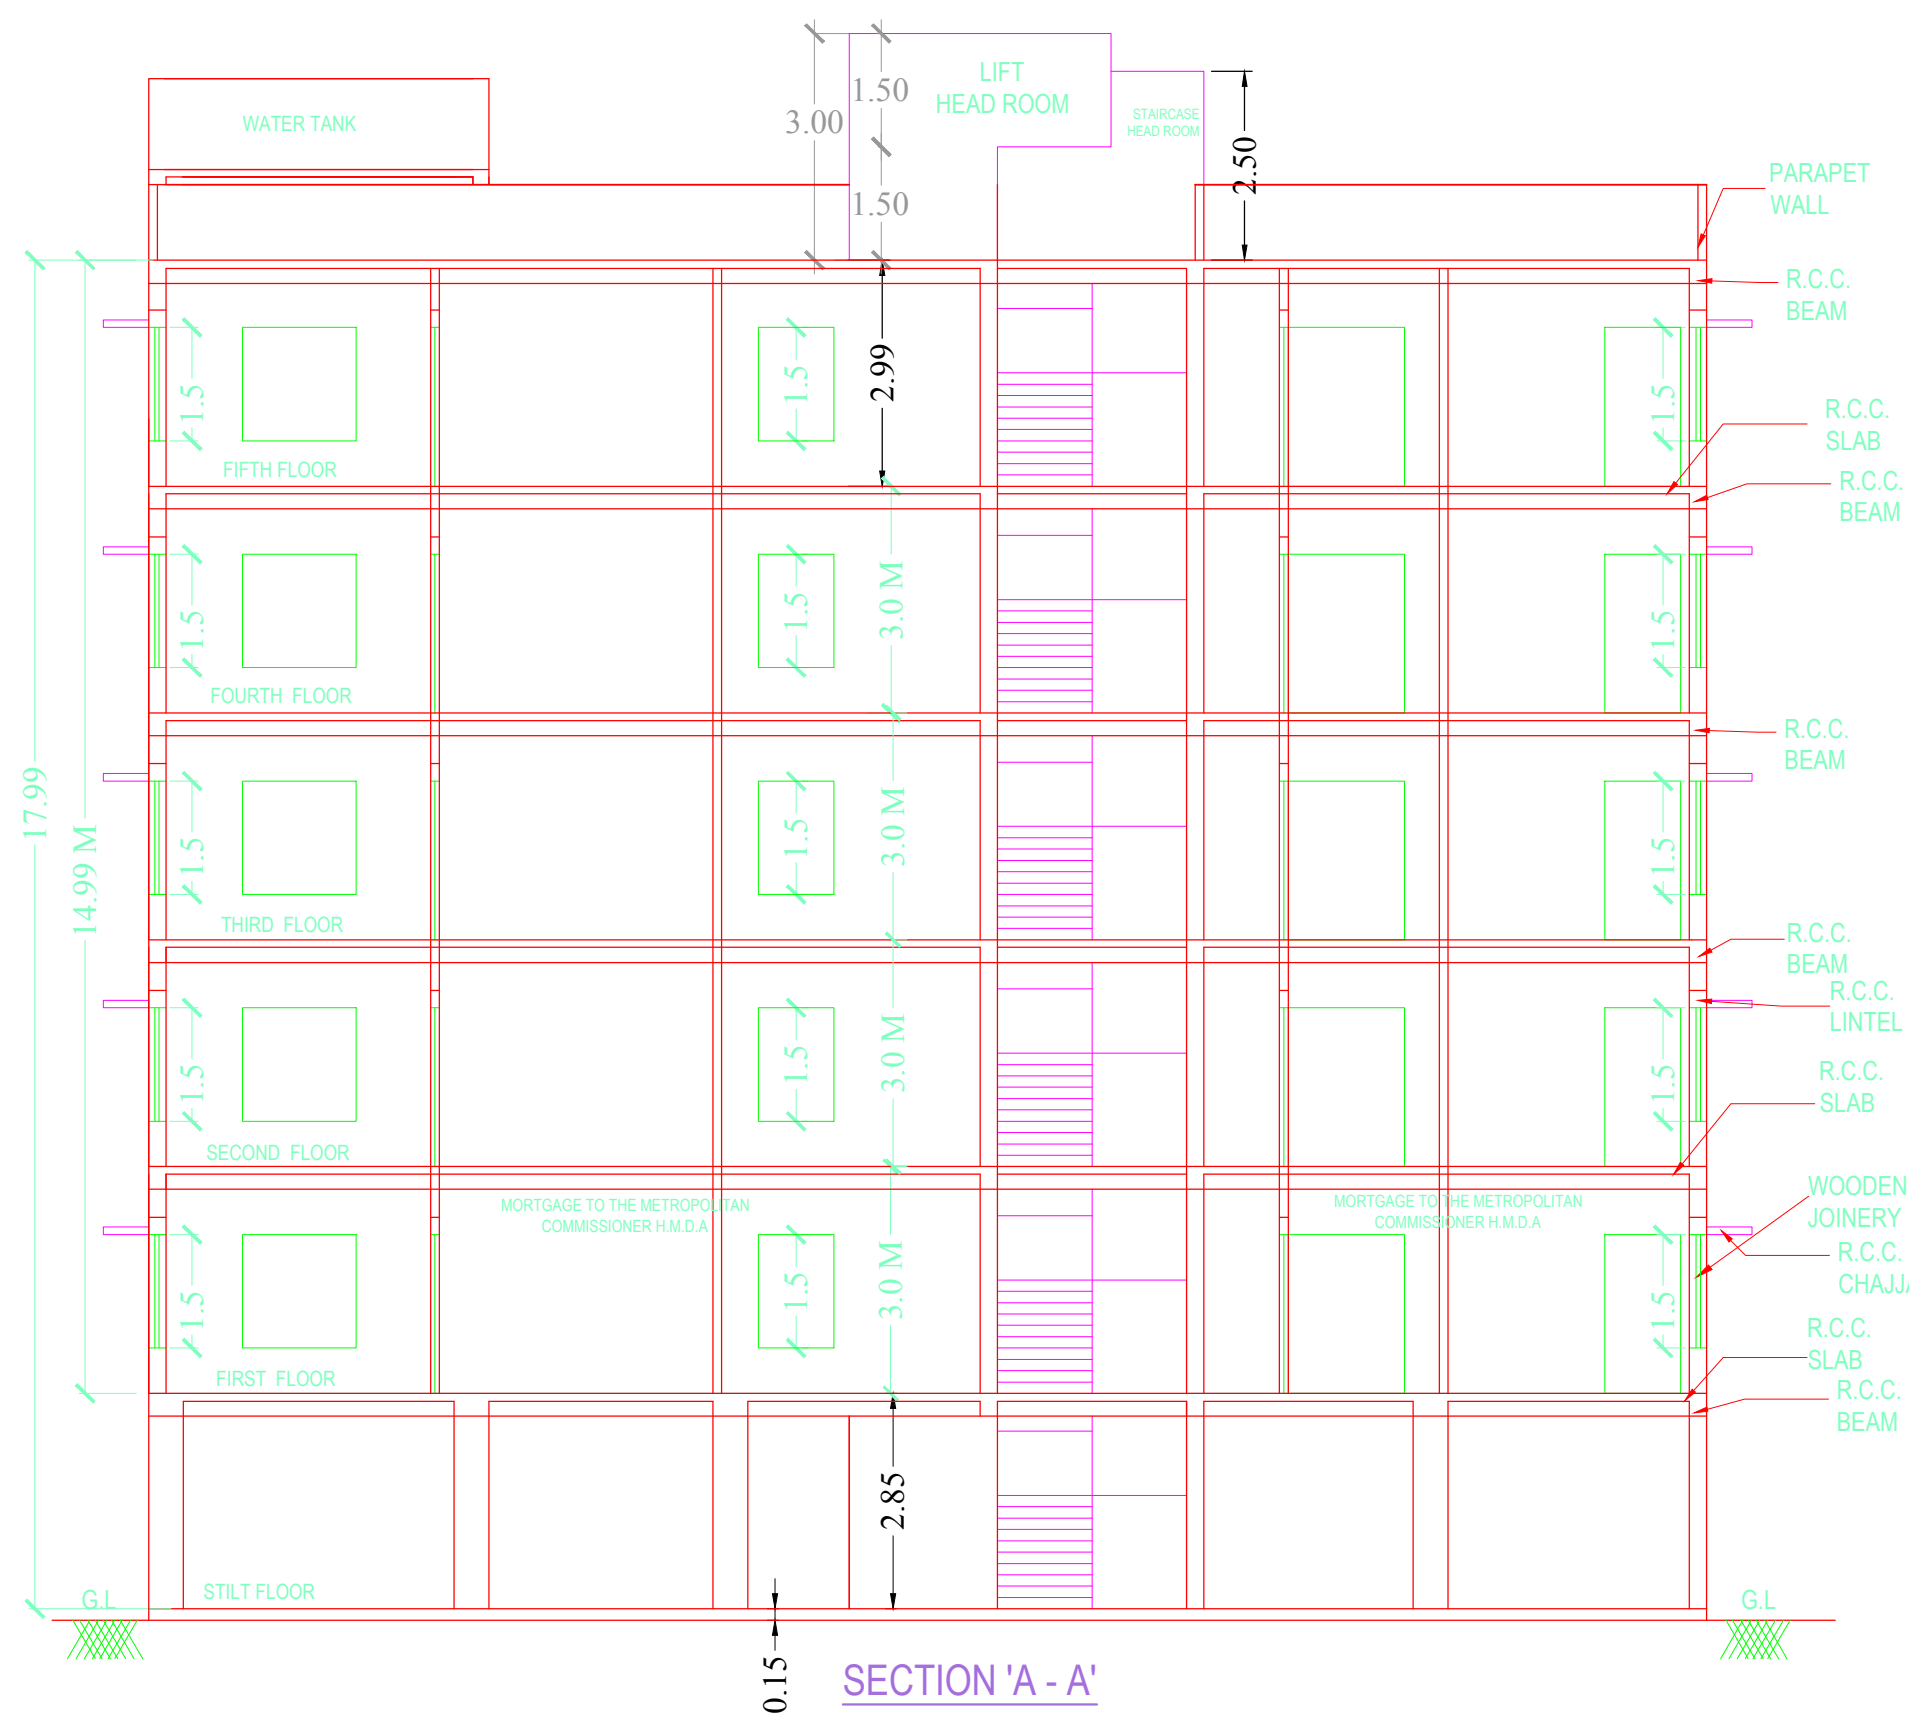

Project Title	
PLAN SHOWING THE PROPOSED	Residential
PLOT NO.	
SURVEY NO.	
SITUATED AT	
BELONGING TO : Mr./Ms./Mrs	
REP BY :	PERARAJU MADAMSETTY
LICENCE NO: 47/SURVEYOR-JTP10/GW/2022	APPROVAL NO:
DATE : 30-06-2022	SHEET NO.: 2 / 2
Building Plan Details	INWARD NO.: TS0419752022

OWNERS NAME AND SIGNATURE
BUILDERS NAME AND SIGNATURE
ARCHITECTS NAME AND SIGNATURE
STRUCTURAL ENGINEERS NAME AND SIGNATURE

