

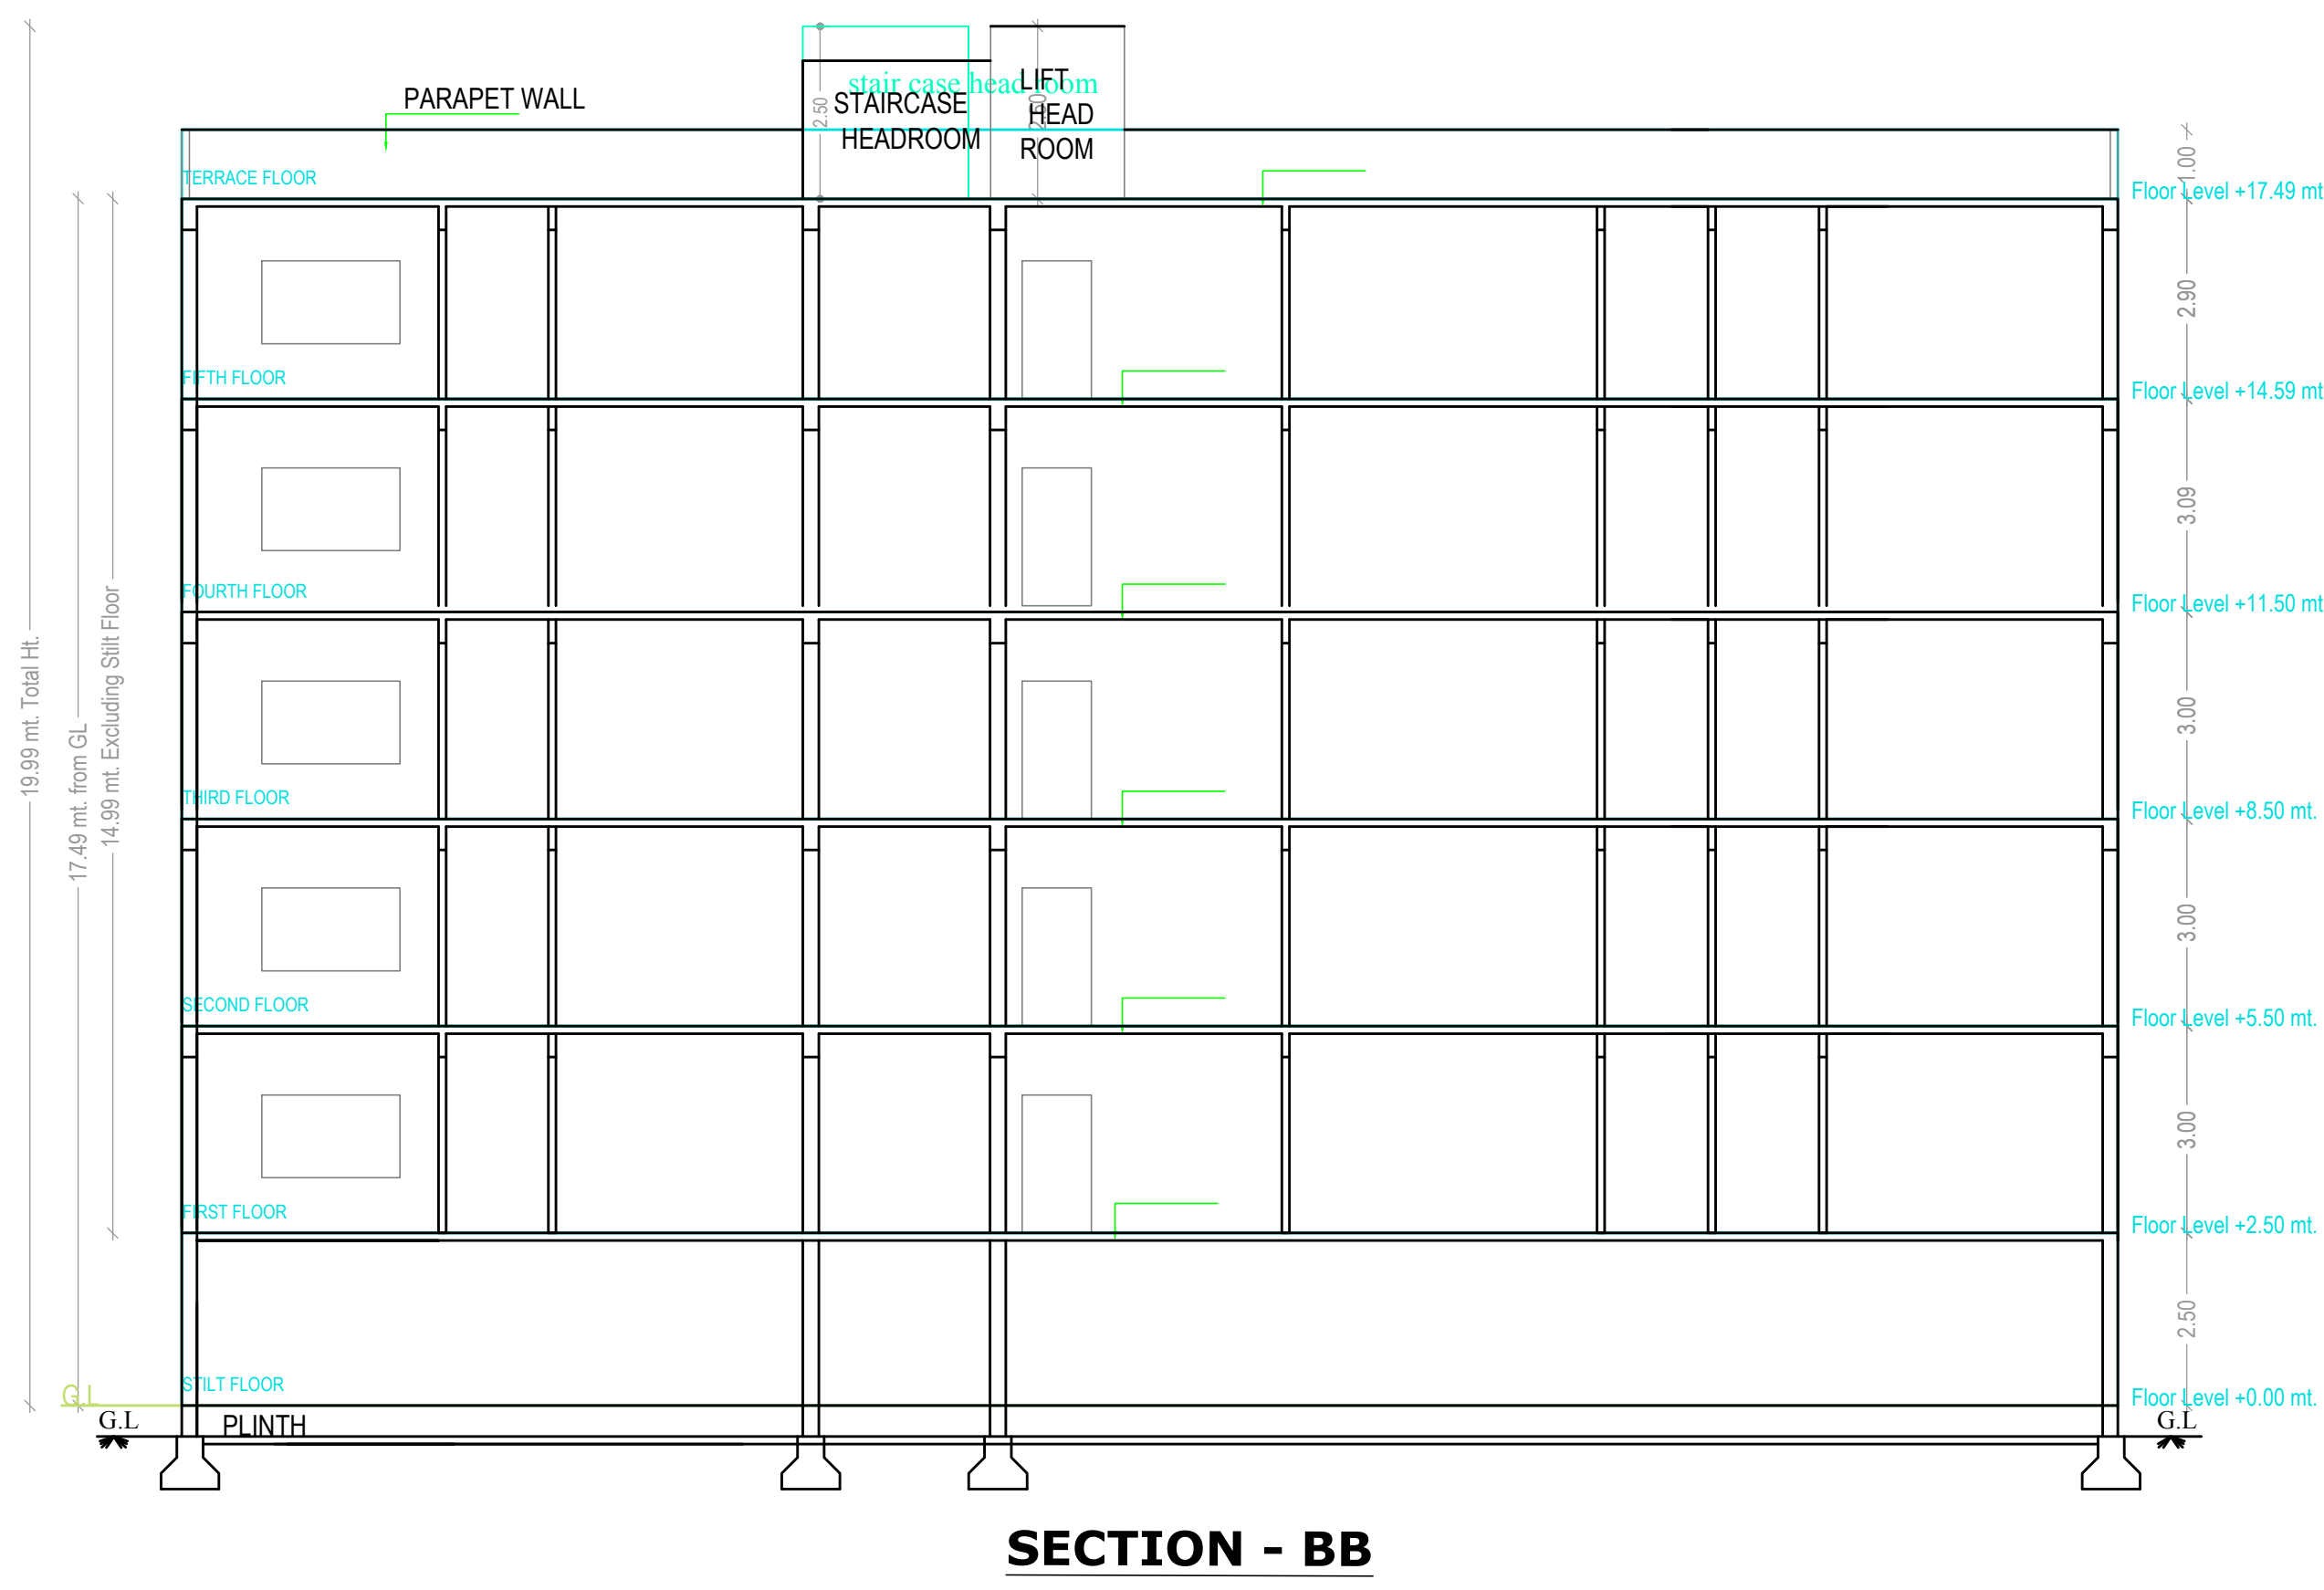


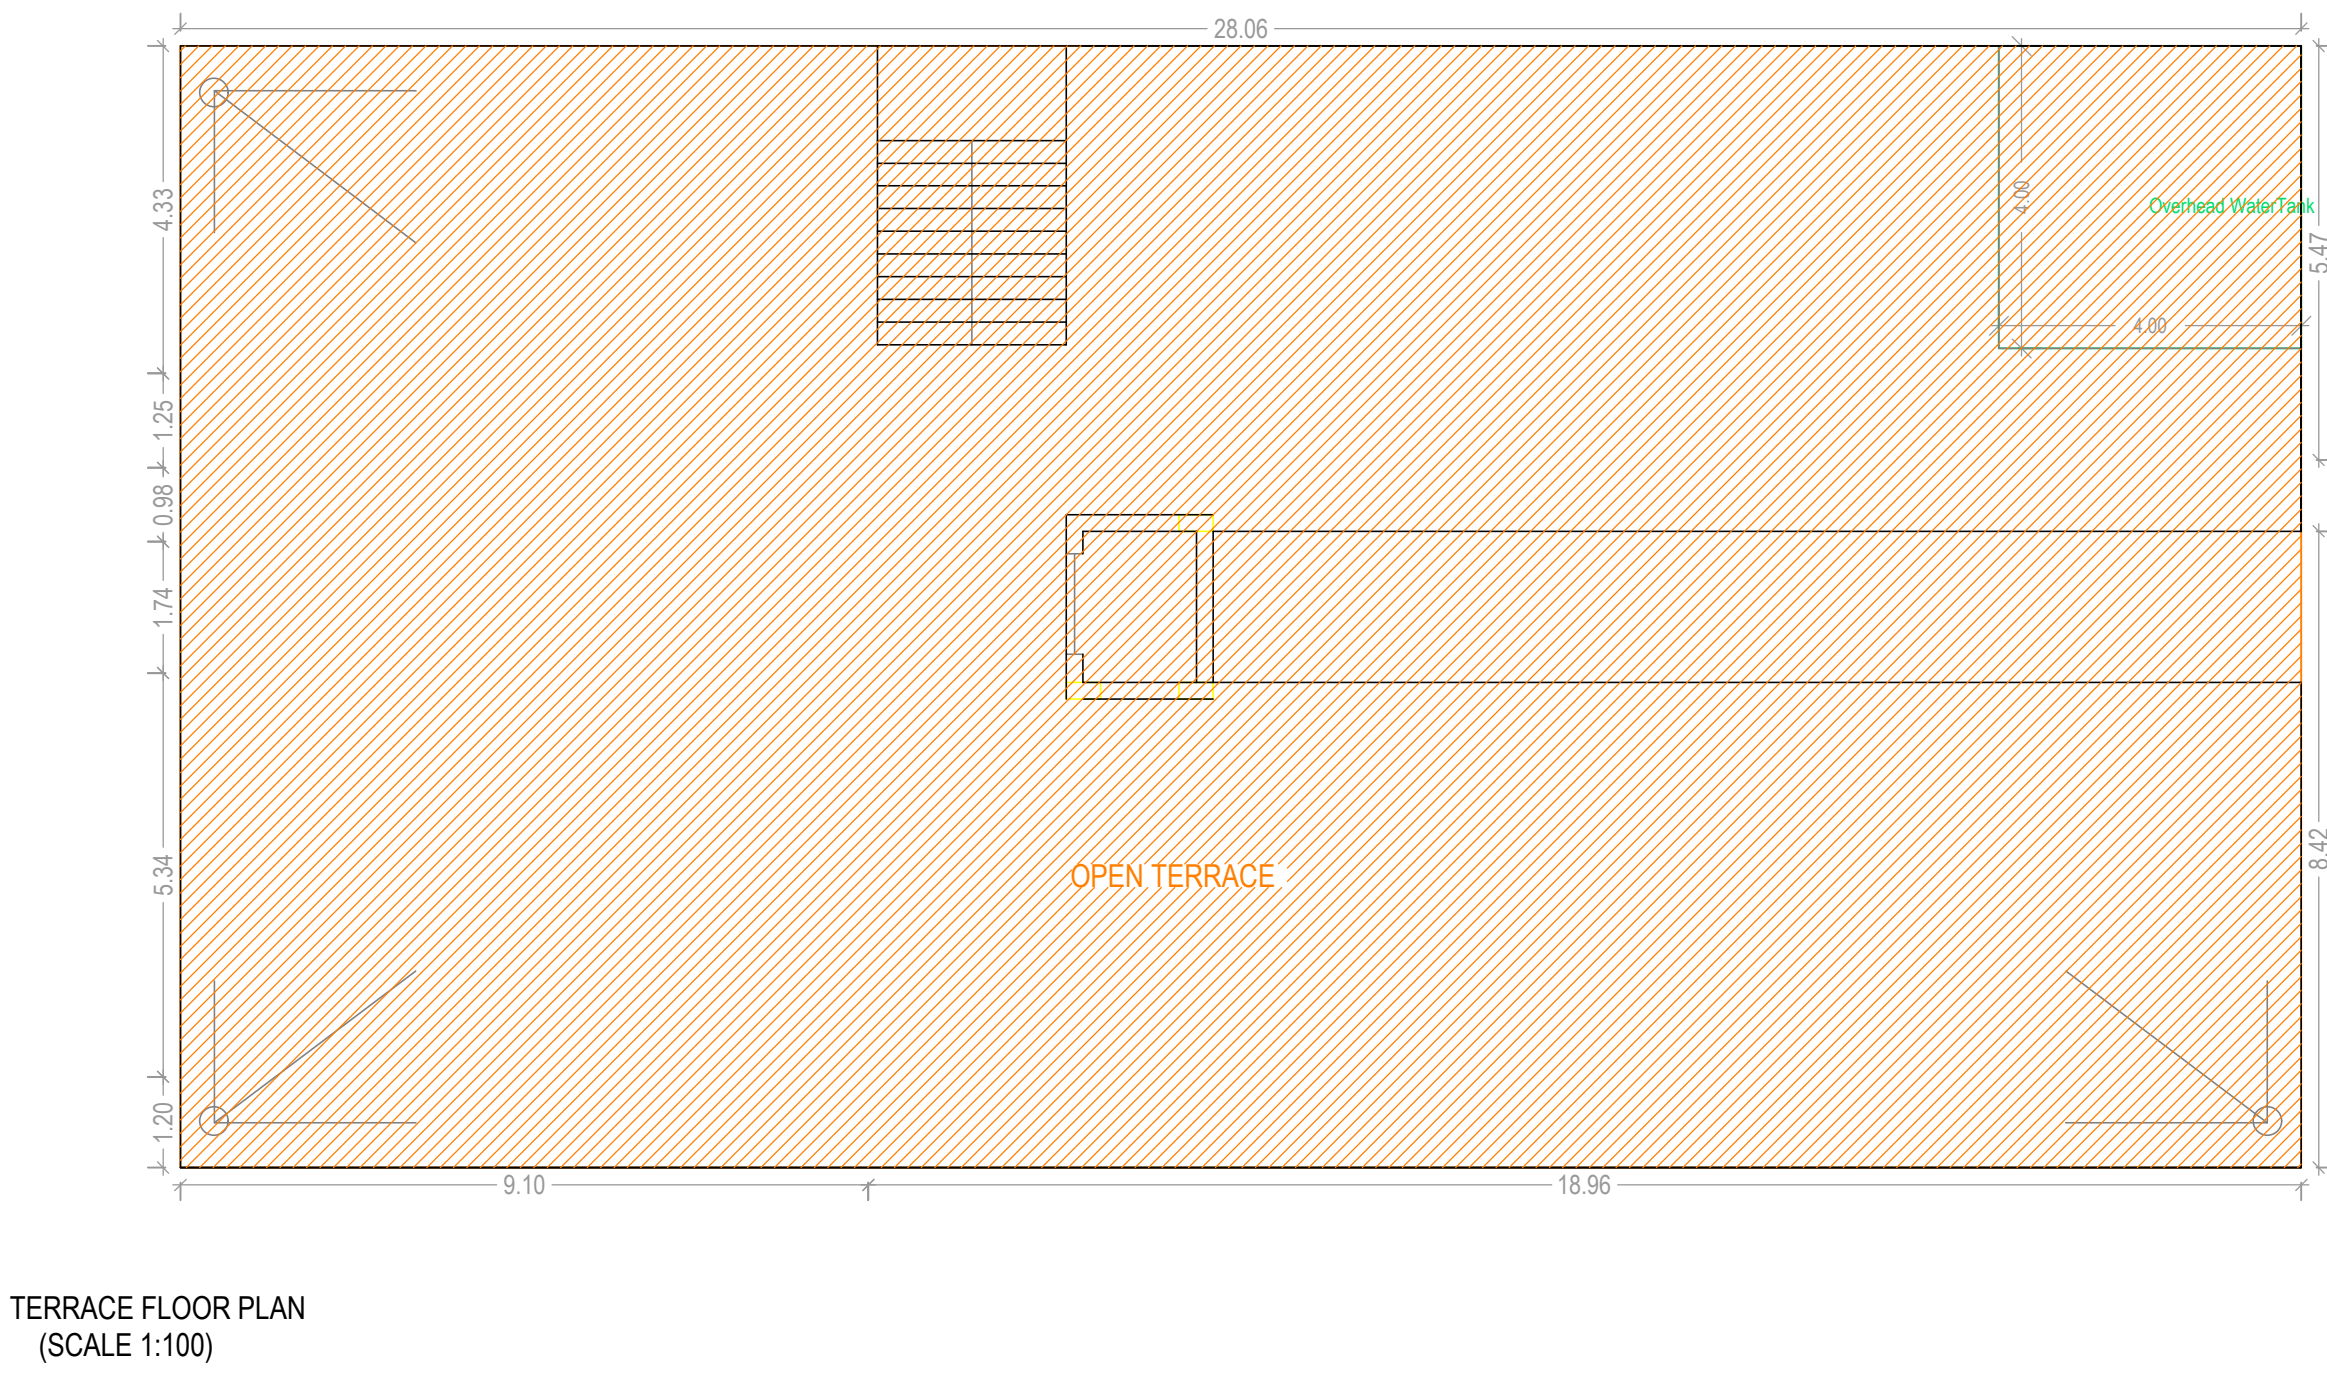

COLOR INDEX	
PLOT BOUNDARY	
ABUTTING ROAD	
PROPOSED CONSTRUCTION	
COMMON PLOT	
ROAD WIDENING AREA	
EXISTING (To be retained)	
EXISTING (To be demolished)	

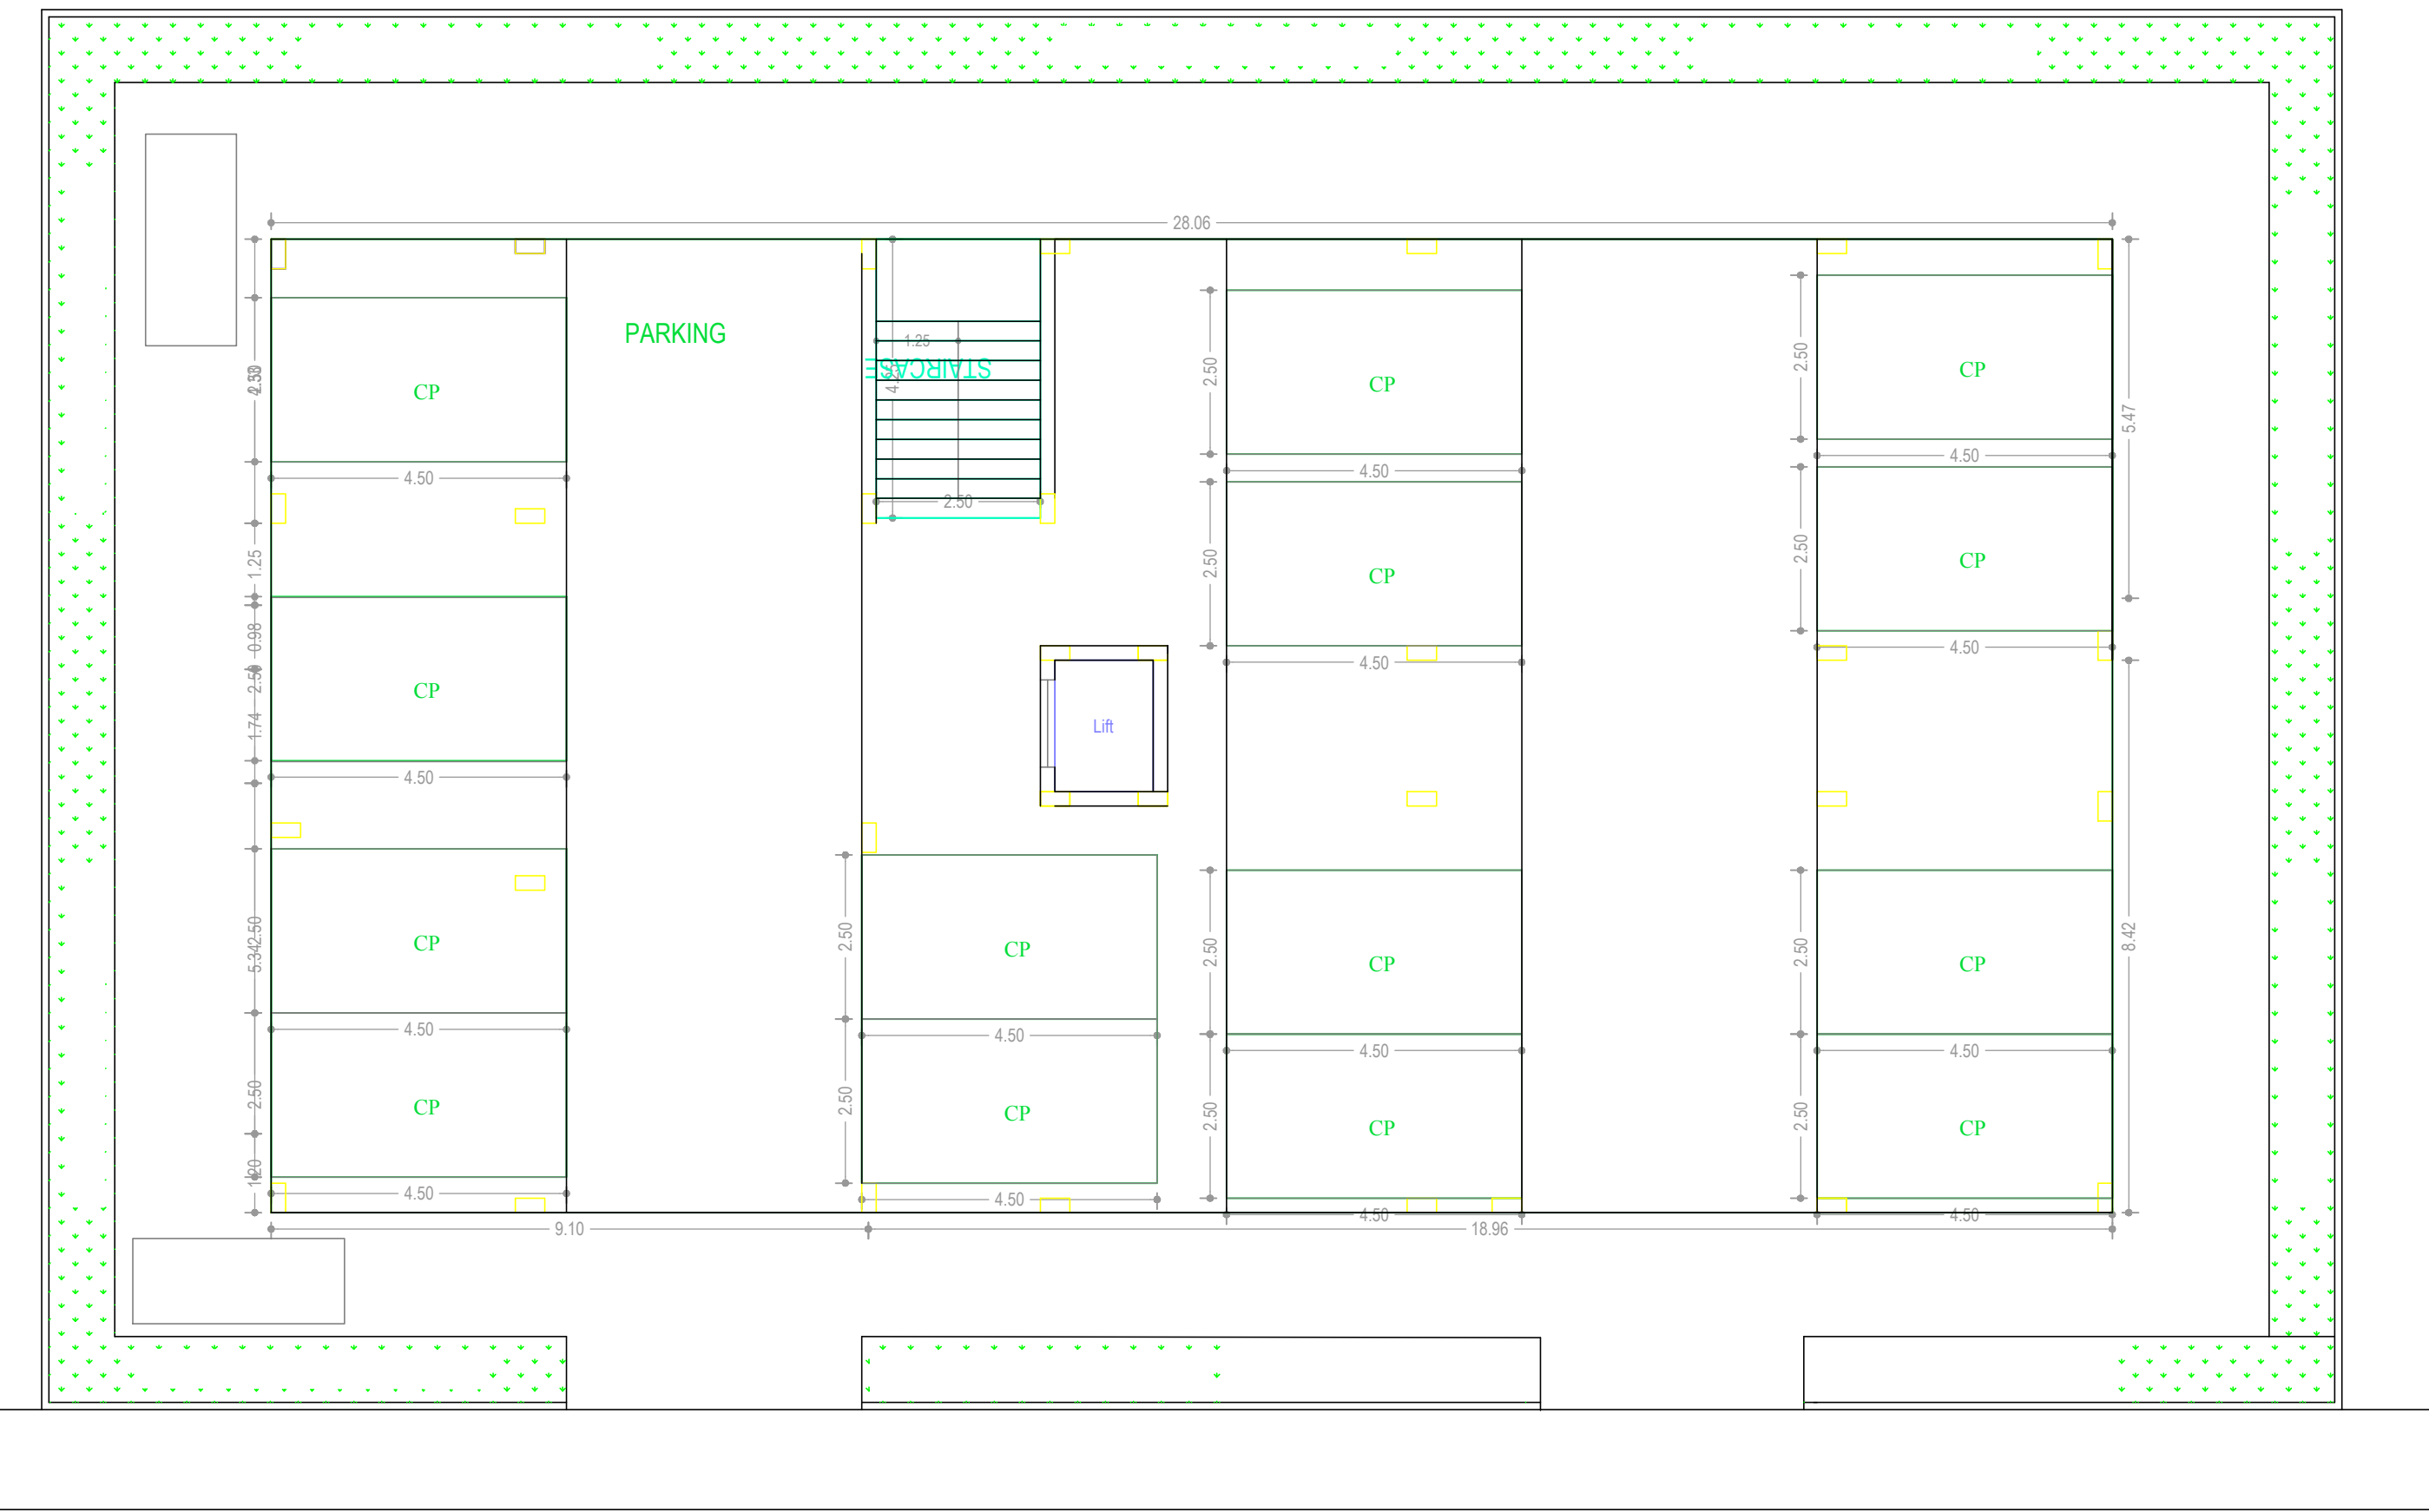

TERRACE FLOOR PLAN
(SCALE 1:100)

[illegible]

SCHEDULE OF JOINERY:

BUILDING NAME	NAME	LENGTH	HEIGHT	NOS
BLDG (KOTESWARA RAO)	D	0.66	2.10	05
BLDG (KOTESWARA RAO)	D	0.74	2.10	05
BLDG (KOTESWARA RAO)	D	0.75	2.10	05
BLDG (KOTESWARA RAO)	D	0.76	2.10	20
BLDG (KOTESWARA RAO)	D	0.89	2.10	05
BLDG (KOTESWARA RAO)	D	0.90	2.10	60
BLDG (KOTESWARA RAO)	D	0.91	2.10	05
BLDG (KOTESWARA RAO)	D	0.92	2.10	10
BLDG (KOTESWARA RAO)	D	0.93	2.10	05
BLDG (KOTESWARA RAO)	MD	1.00	2.10	15
BLDG (KOTESWARA RAO)	D	1.35	2.10	05

BUILDING NAME	NAME	LENGTH	HEIGHT	NOS
BLOG (KOTESWARA RAO)	V	0.76	1.20	05
BLOG (KOTESWARA RAO)	V	0.83	1.20	05
BLOG (KOTESWARA RAO)	V	0.90	1.20	20
BLOG (KOTESWARA RAO)	W	0.91	1.20	15
BLOG (KOTESWARA RAO)	V	0.91	1.20	05
BLOG (KOTESWARA RAO)	V	1.01	1.20	05
BLOG (KOTESWARA RAO)	W	1.26	1.20	25
BLOG (KOTESWARA RAO)	V	1.26	1.20	05
BLOG (KOTESWARA RAO)	W	1.33	1.20	05
BLOG (KOTESWARA RAO)	W	1.54	1.20	15
BLOG (KOTESWARA RAO)	W	1.65	1.20	05
BLOG (KOTESWARA RAO)	W	1.91	1.20	05
BLOG (KOTESWARA RAO)	W	1.92	1.20	05
BLOG (KOTESWARA RAO)	W	2.20	1.20	55
BLOG (KOTESWARA RAO)	W	2.46	1.20	05
BLOG (KOTESWARA RAO)	W	3.19	1.20	05

Belcoory Calculations Table

FLOOR	SIZE	AREA	TOTAL AREA
TYPICAL - 1, 3, 4 & 5 FLOOR PLAN	1.20 X 3.65 X 1 X 4	16.48	75.20
	1.72 X 1.90 X 1 X 4	13.04	
	1.20 X 9.10 X 1 X 4	43.68	
SECOND FLOOR PLAN	1.20 X 3.65 X 1 X 1	4.92	18.80
	1.72 X 1.90 X 1 X 1	3.26	
	1.20 X 9.10 X 1 X 1	10.92	
Total	-	-	94.00

Building Name	Building Use	Building SubUse	Building Type	Floor Details
BLDG (KOTESWARA RAD)	Residential	Residential Apartment Bldg	NA	1 Silt + 5 upper floors

Net Built Up Area & Dwelling Units Details									
Building	No. of Same Stop	Total Built Up Area (Sq.mt.)	Deductions (Area in Sq.mt.)		Proposed Net Built up Area (Sq.mt.)		Add Area in Net Built up Area(Sq.mt.)	Total Net Built up Area (Sq.mt.)	Dwelling Units (No.)
			V/Suit	Parking	Road	Stair			
BLDG (KOTESWARA RAO)	1	2457.51	100.05	422.63	1900.60	10.63	3.00	2010.23	15
Grand Total:	1	2457.51	100.05	422.63	1900.60	10.63	3.00	2010.23	15.00

Building: BOLD (KOSHERWA RAD)									
POE NAME	Total Built Up Area (Sq. Ft.)	Deductions: Area in Sq. Ft.		Proposed Net Built Up Area (Sq. Ft.)		Add: Area in Net Built Up Area (Sq. Ft.)		Total Built Up Area (Sq. Ft.)	Dwelling Units (No.)
		Vertical	Platform	Base	Core	LO	LI		
SBI Floor	416.26	0.00	400.63			0.00	3.00	13.63	00
First Floor	416.26	20.13	0.00	396.12	0.00	0.00	0.00	396.12	03
Second Floor	416.26	20.13	0.00	396.12	0.00	0.00	0.00	396.12	03
Third Floor	416.26	20.13	0.00	396.12	0.00	0.00	0.00	396.12	03
Fourth Floor	416.26	20.13	0.00	396.12	0.00	0.00	0.00	396.12	03
Fifth Floor	416.26	20.13	0.00	396.12	0.00	0.00	0.00	396.12	03
Roof	0.00	0.00	0.00	0.00	0.00	0.00	0.00	0.00	00
Terrace Floor	2407.51	100.65	400.63	1606.80	0.00	3.00	0.00	2010.23	00
Total Number of Same Buildings:	2407.51	100.65	400.63	1606.80	0.00	3.00	0.00	2010.23	15

OWNER'S NAME AND SIGNATURE
BUILDER'S NAME AND SIGNATURE
ARCHITECT'S NAME AND SIGNATURE
STRUCTURAL ENGINEER'S NAME AND SIGNATURE

Note: All dimensions are in meters