



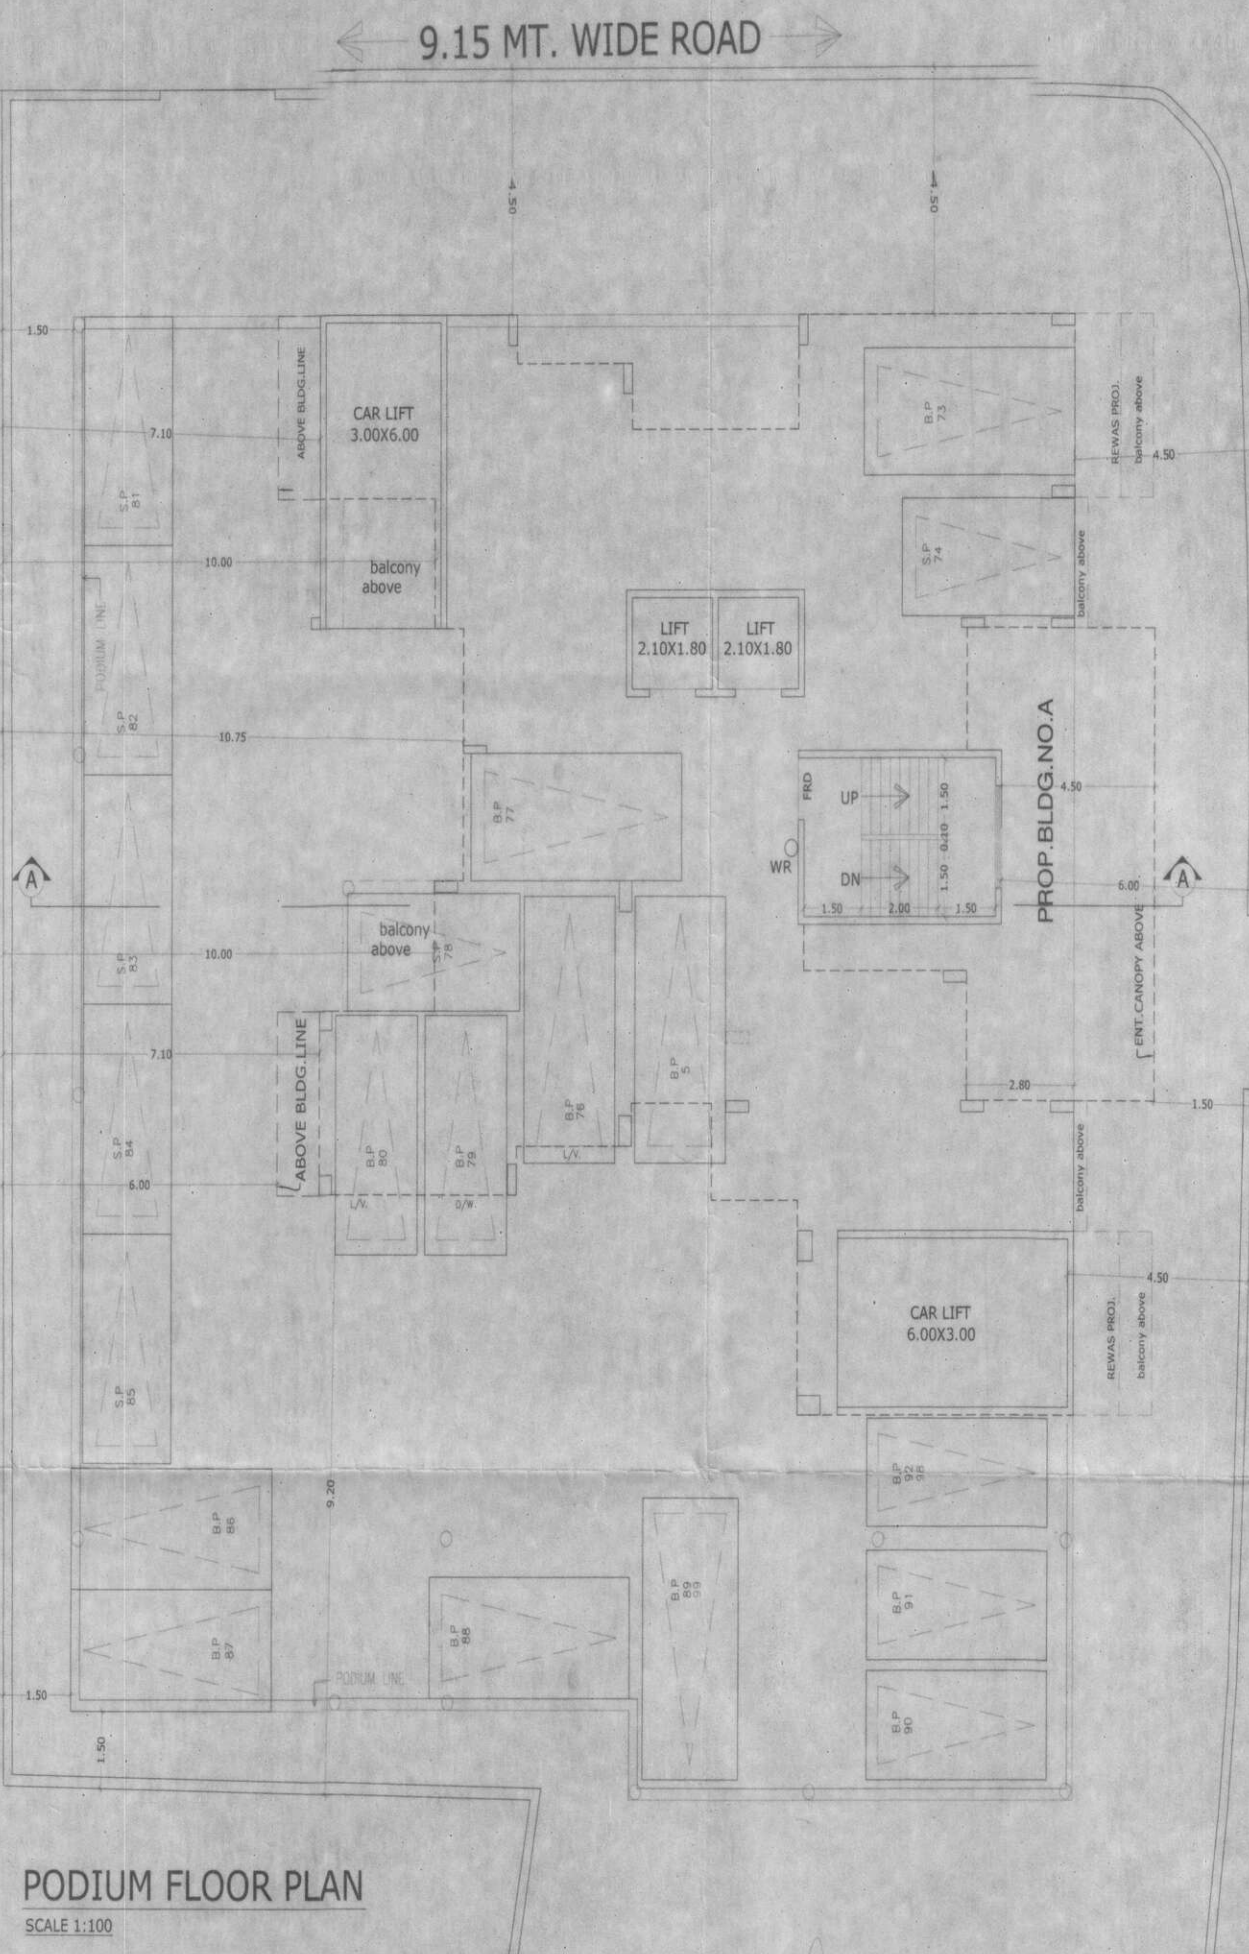

PODIUM FLOOR PLAN
 SCALE 1:100

18.30 MT. WIDE ROAD

EAST

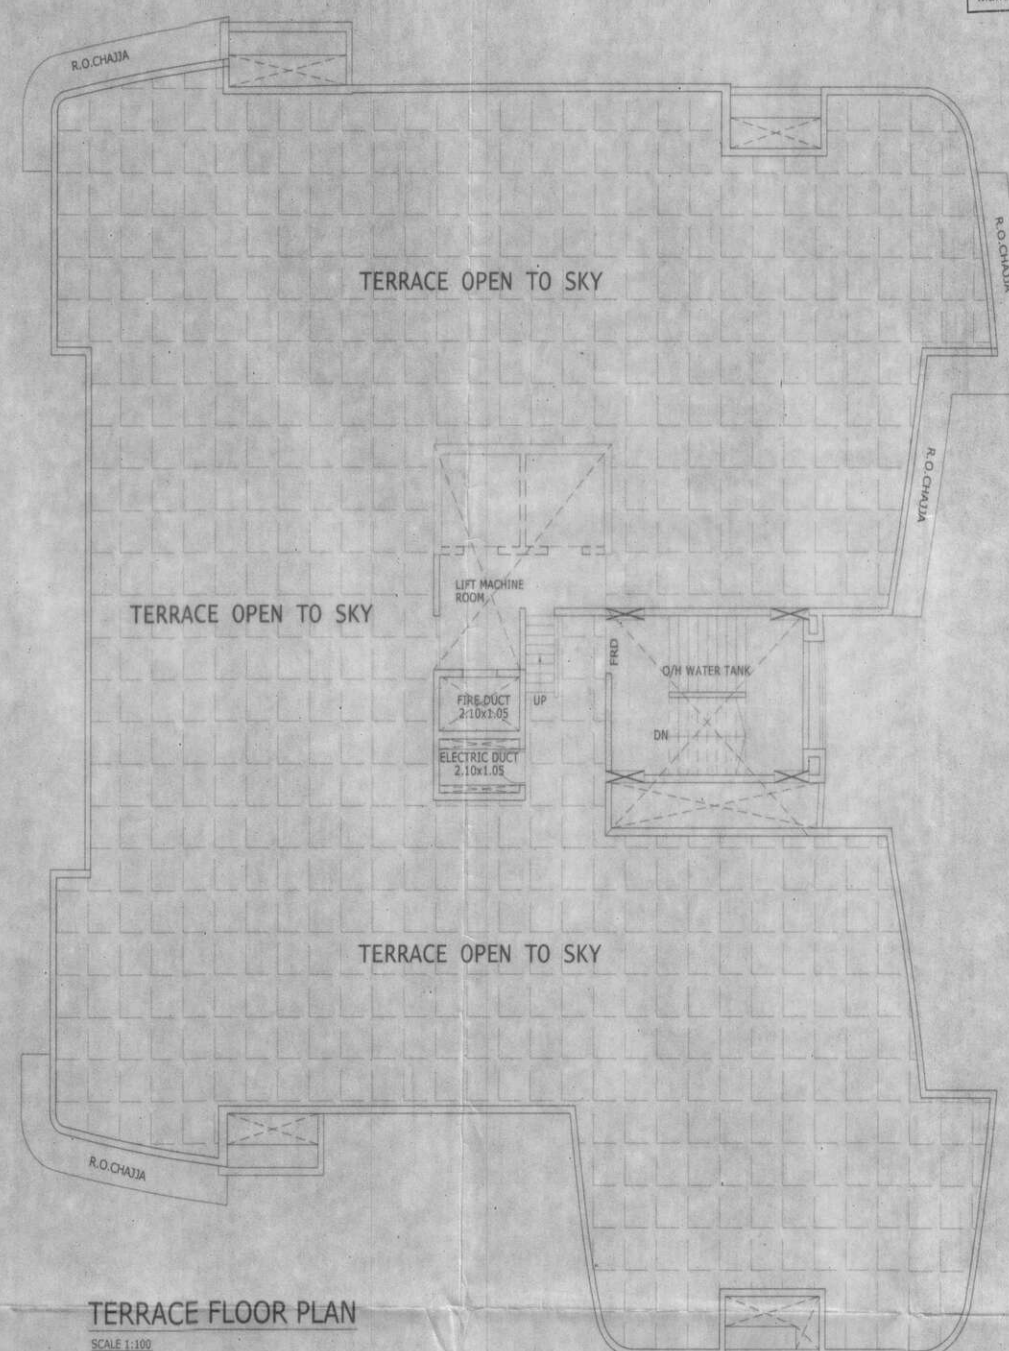


TERRACE FLOOR PLAN
 SCALE 1:100

15% PHY.R.G AREA DIAG.
 SCALE 1:500

15% PHY.R.G AREA CALC.

1 = 22.50 X 11.50 X 0.50 = 128.50 SQ.MT.
2 = 22.50 X 8.50 X 0.5 = 95.63 SQ.MT.
3 = 11.50 X 5.00 X 0.5 = 28.75 SQ.MT.
4 = 16.00 X 4.25 X 0.5 = 34.00 SQ.MT.
5 = 15.25 X 5.25 X 0.5 = 40.03 SQ.MT.
TOTAL = 324.91 SQ.MT.

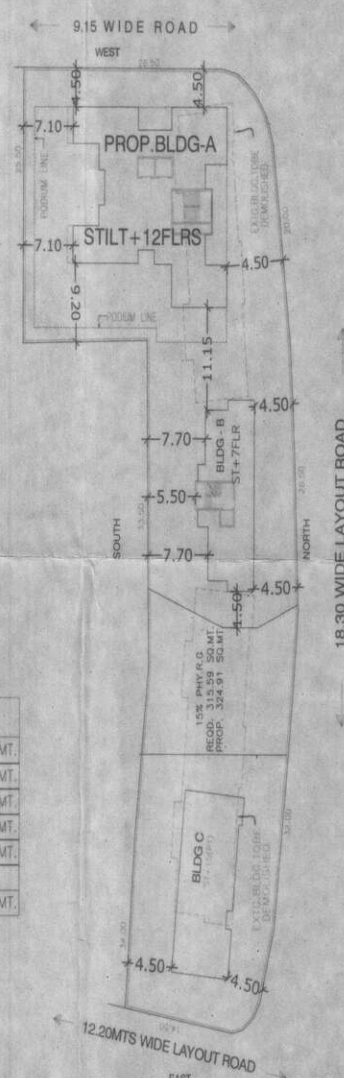

BLOCK PLAN
 SCALE 1:500



LOCATION PLAN
 SCALE 1:4000

PROFORMA - B

CONTENTS OF THE SHEET

FLOOR PLANS

DESCRIPTION OF PROP. & PROPERTY

PROP. BLDG A ON PLOT BEARING C.T.S.No 18 OF VILLAGE VILEPARLE(WEST) AT J.V.P.D. SCHEME, VILEPARLE(WEST), MUMBAI.

STAMP OF DATE OF RECEIPT OF PLANS. STAMP OF DATE OF APPROVAL OF PLANS

NAME & ADDRESS OF OWNER SIGNATURE OF OWNER

ADITYA CO. OP. HSG. SOC. LTD.
 VILLAGE - JUHU, J.V.P.D.
 VILEPARLE(W) MUMBAI.

DRAWN BY CHECKED BY SCALE DATE NORTH

DRAWING No. SIGN/REG. No.

NAME ADDRESS & SIGNATURE OF L.S.

J.G. DEWOOLKAR
 D/294/LS

ELLORA

PROJECT CONSULTANTS PVT. LTD.
 317-321, NINAD CHS LTD BLDG. NO.7,
 KHER NAGAR, SERVICE ROAD,
 BANDRA (E), MUMBAI.
 TEL : 02226474144 / 26474177