




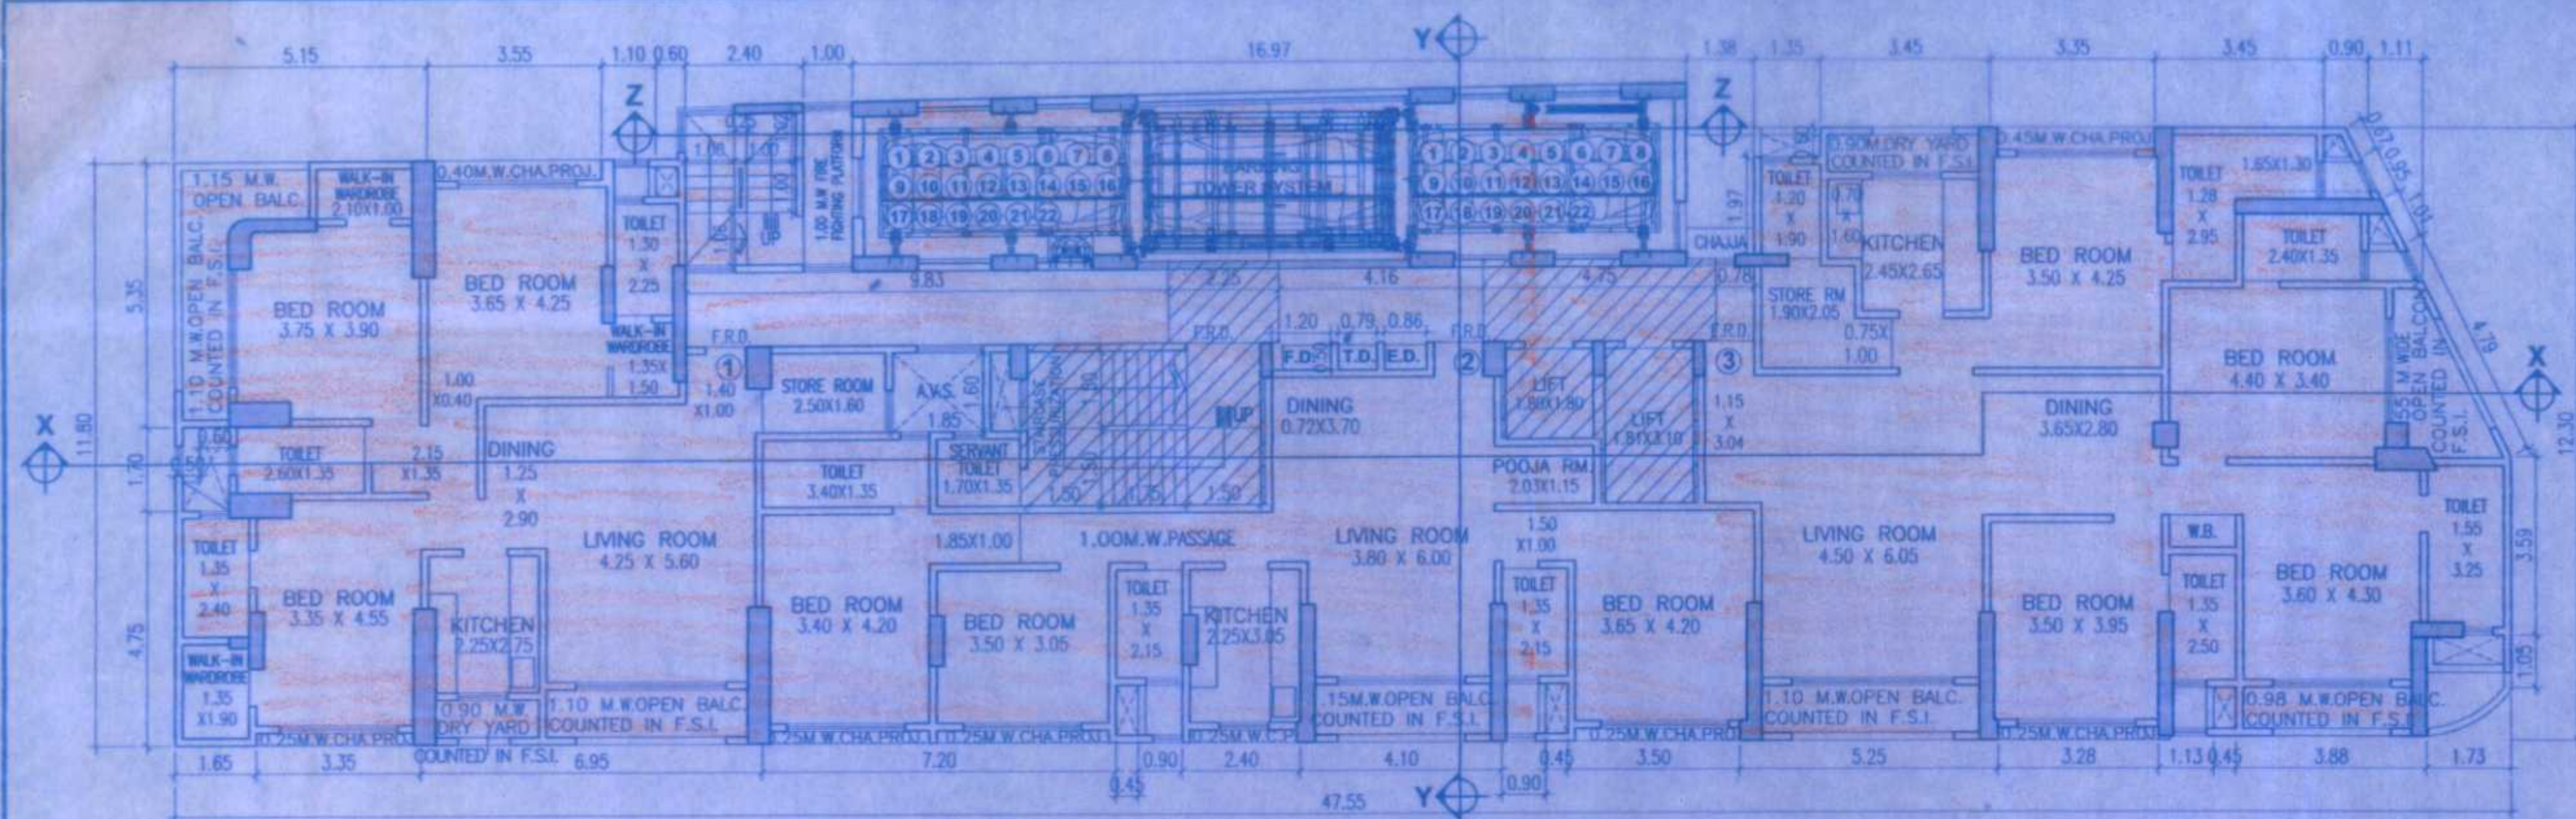

TYPICAL FLOOR PLAN
3RD. TO 7TH. & 9TH TO 14TH, 16TH FLOOR
SCALE 1:100

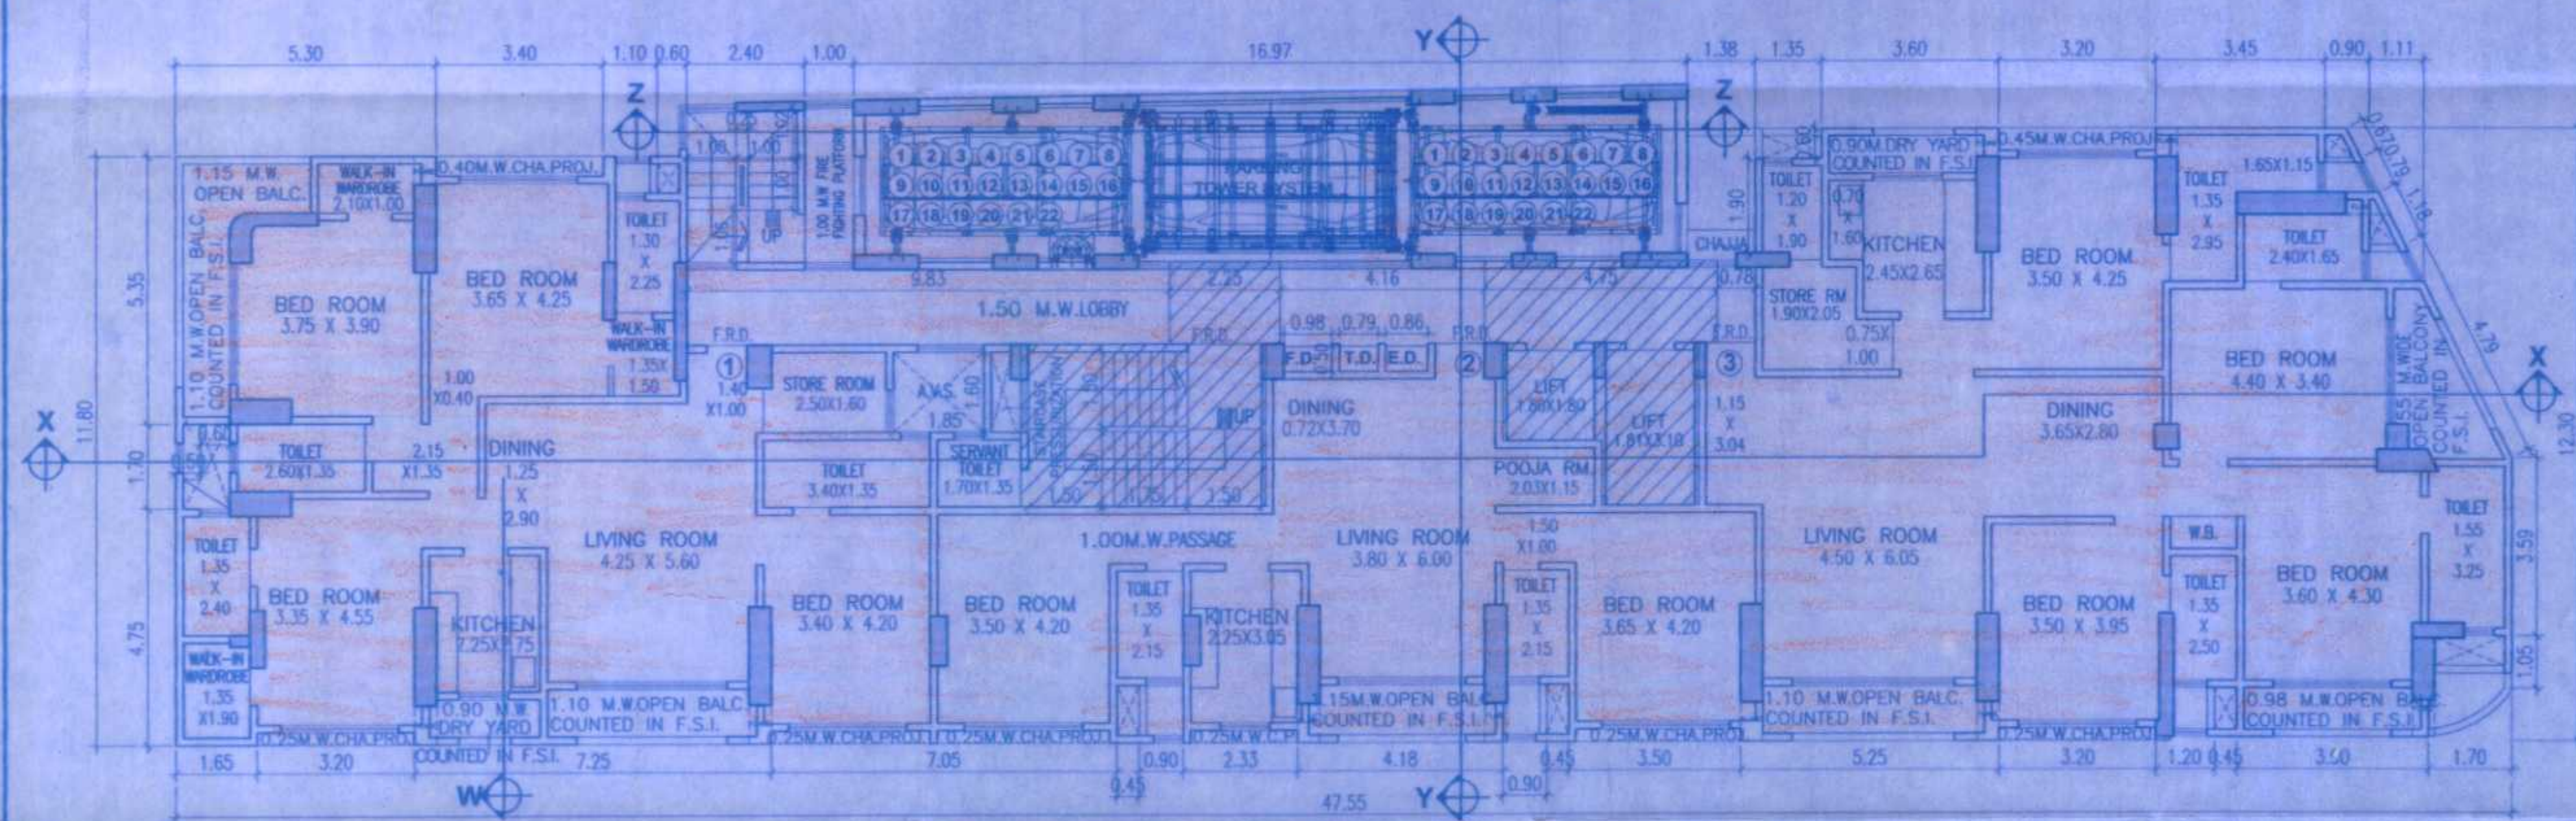


2ND FLOOR PLAN
SCALE 1:100

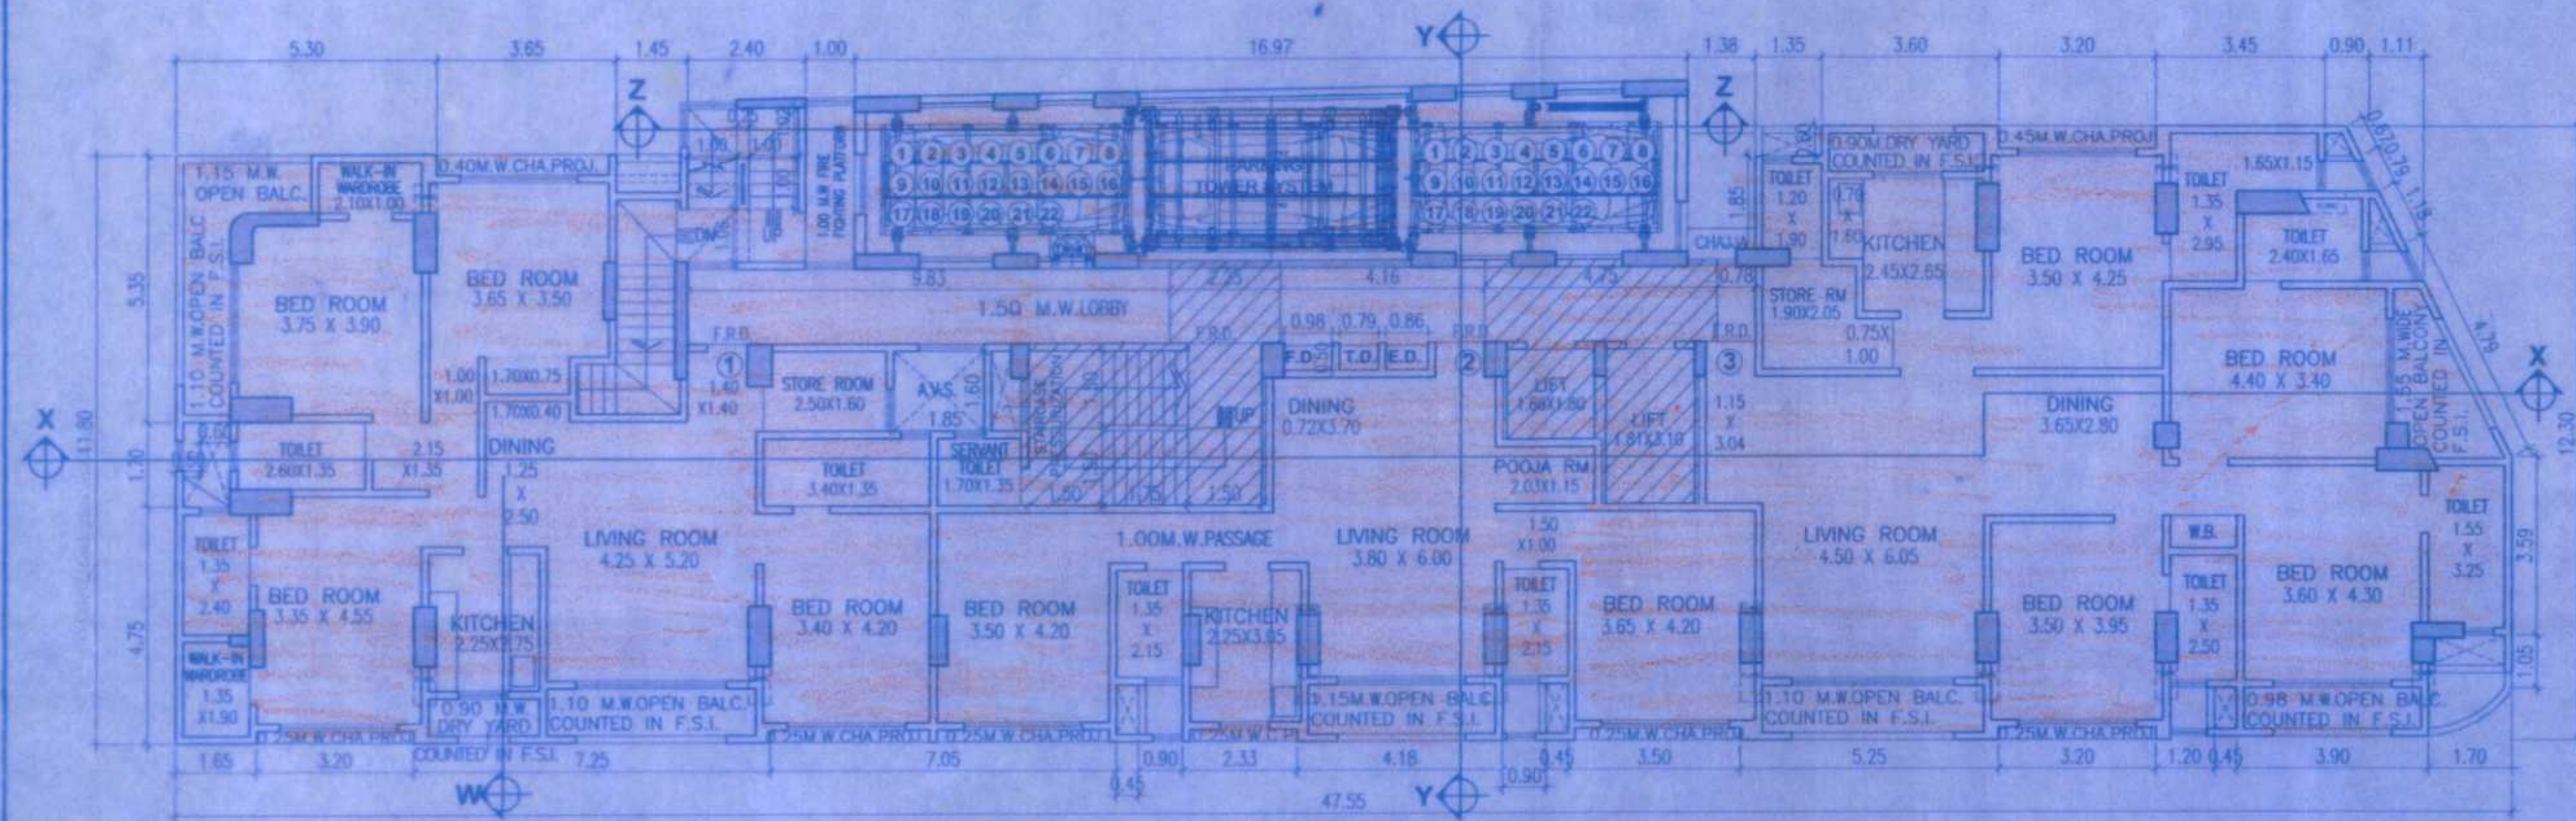

1ST FLOOR PLAN
SCALE 1:100

NOTES :
ALL MAIN DOOR, STAIRCASE DOOR, ELECTRIC DUCT DOOR & REFUGE DOOR
WILL BE F.R.D.

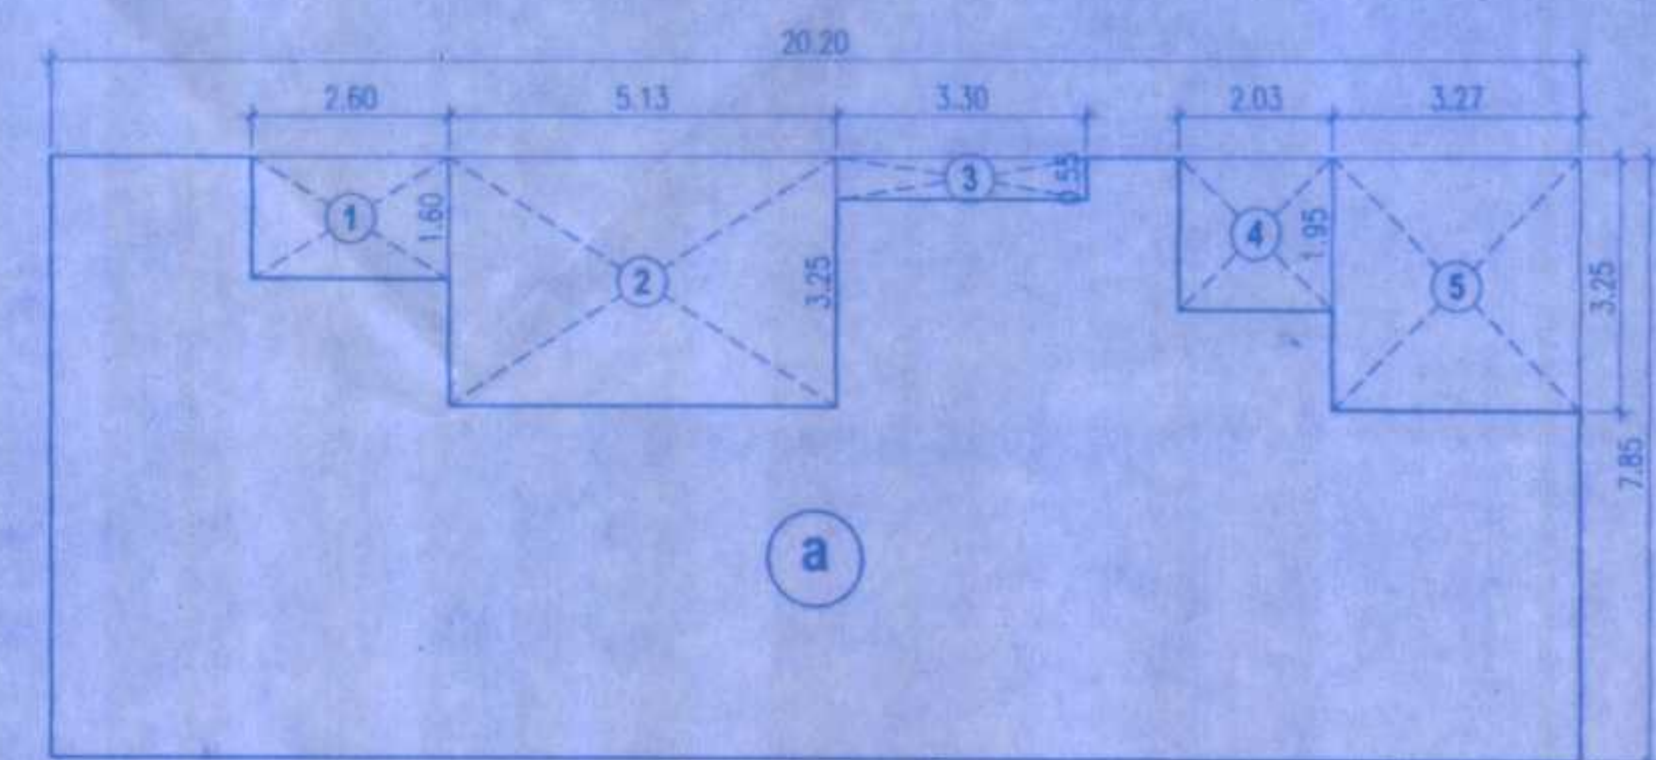

AREA DIAGRAM 8TH REFUGE FLOOR
SCALE 1:100

IN SQ.M					
ADDITIONS	20.20	X	7.85	X	1
	= 158.57				
TOTAL ADDITION					= 158.57
DEDUCTIONS					
1	2.60	X	1.60	X	1
	= 4.16				
2	5.13	X	3.25	X	1
	= 16.67				
3	3.30	X	0.55	X	1
	= 1.82				
4	2.03	X	1.95	X	1
	= 3.96				
5	3.27	X	3.25	X	1
	= 10.63				
TOTAL DEDUCTION					= 37.24
NET TOTAL AREA					= 121.33

AREA CALCULATION
8TH REFUGE FLOOR

(REFUGE AREA REQUIRED)
8TH FLOOR

[8TH & (9TH TO 14TH FLOOR)]
= [332.95 & (449.94 X 6) = 3032.59]
= 3032.59 X 4% REFUGE AREA REQUIRED = 121.30 SQ.MT.
= 3032.59 X 4.25% REFUGE AREA PERM. = 128.88 SQ.MT.
= REFUGE AREA PROVIDED (8TH FLOOR) = 121.33 SQ.MT.

F O R M - II

STAMP OF DATE OF RECEIPT
OF PLANS :

This cancels Approval
to the previous Plans
Sanctioned under no.
MHADA-104/42/12019
Dated: 20.11.2022

STAMP OF APPROVAL OF PLANS:

Approved subject to conditions mentioned in the
office Letter No. MHADA-104/42/12019
Date: 12 JAN 2022
cc. Eng. (diag. Permission Cell) Mumbai (W.S.)
Maharashtra Housing & Area Development Authority

**SPACE
MOULDERS**
An Architectural Studio

Chandan Kelekar
Pratima Kelekar
Architect, Interior Designer
281/2229, Anand Nagar No. 1,
Goregaon (W), Mumbai-400 104.
E: 22 2872 2184/7116
www.spacemoulders.com

NAME AND SIGN. OF OWNER
MRS. MARROTT REALTORS PVT. LTD.
C.A. TO SHREE NAVRATNA C.H.S.L.

DIRECTOR

CONTENTS OF SHEET
1ST & 2ND FLOOR PLAN
TYPICAL FLOOR PLAN
REFUGE AREA DIA. & CALC.

JOB NO:
RDP /JN/ BG/ 16/ 280
DRWG NO:
RDP /JN/ BG/ 03 - 09

JOB TITLE:
Proposed Redevelopment of Existing Bldg.
Shree Navratna C.H.S.L. On Plot No. 135,
136 & 137 (pt) bearing C.T.S. NO. 19 (pt),
Gulmohar Cross Road No.12, J.V.P.D.,
Scheme on at MHADA layout,
Vile parle (West), Mumbai.

DRAWING TITLE:
DWG. FOR MUN. APPROVAL

NORTH:
N
SCALE
AS STATED
DATE
2021 10 13
DRAWN
ASMT
CHECKED