



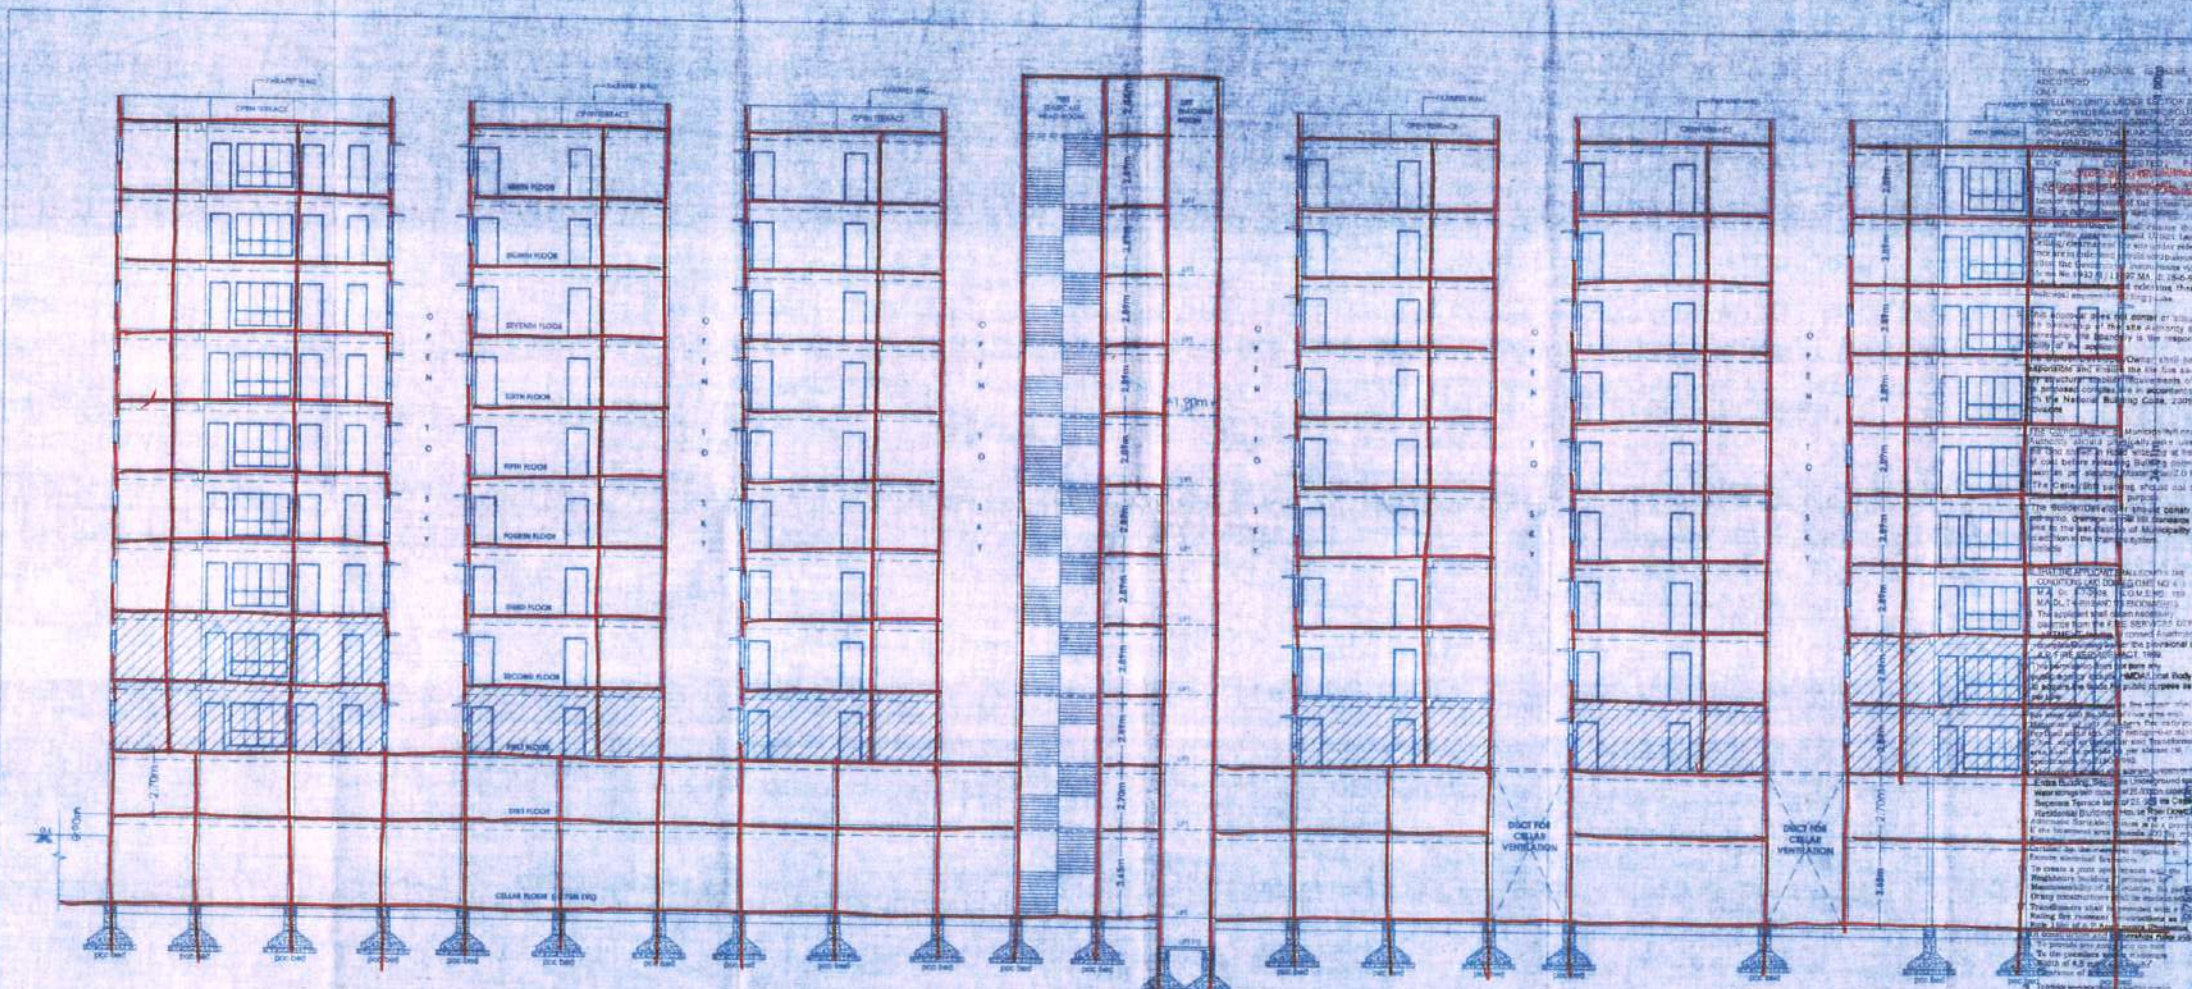

SECTION AT - 'AA'

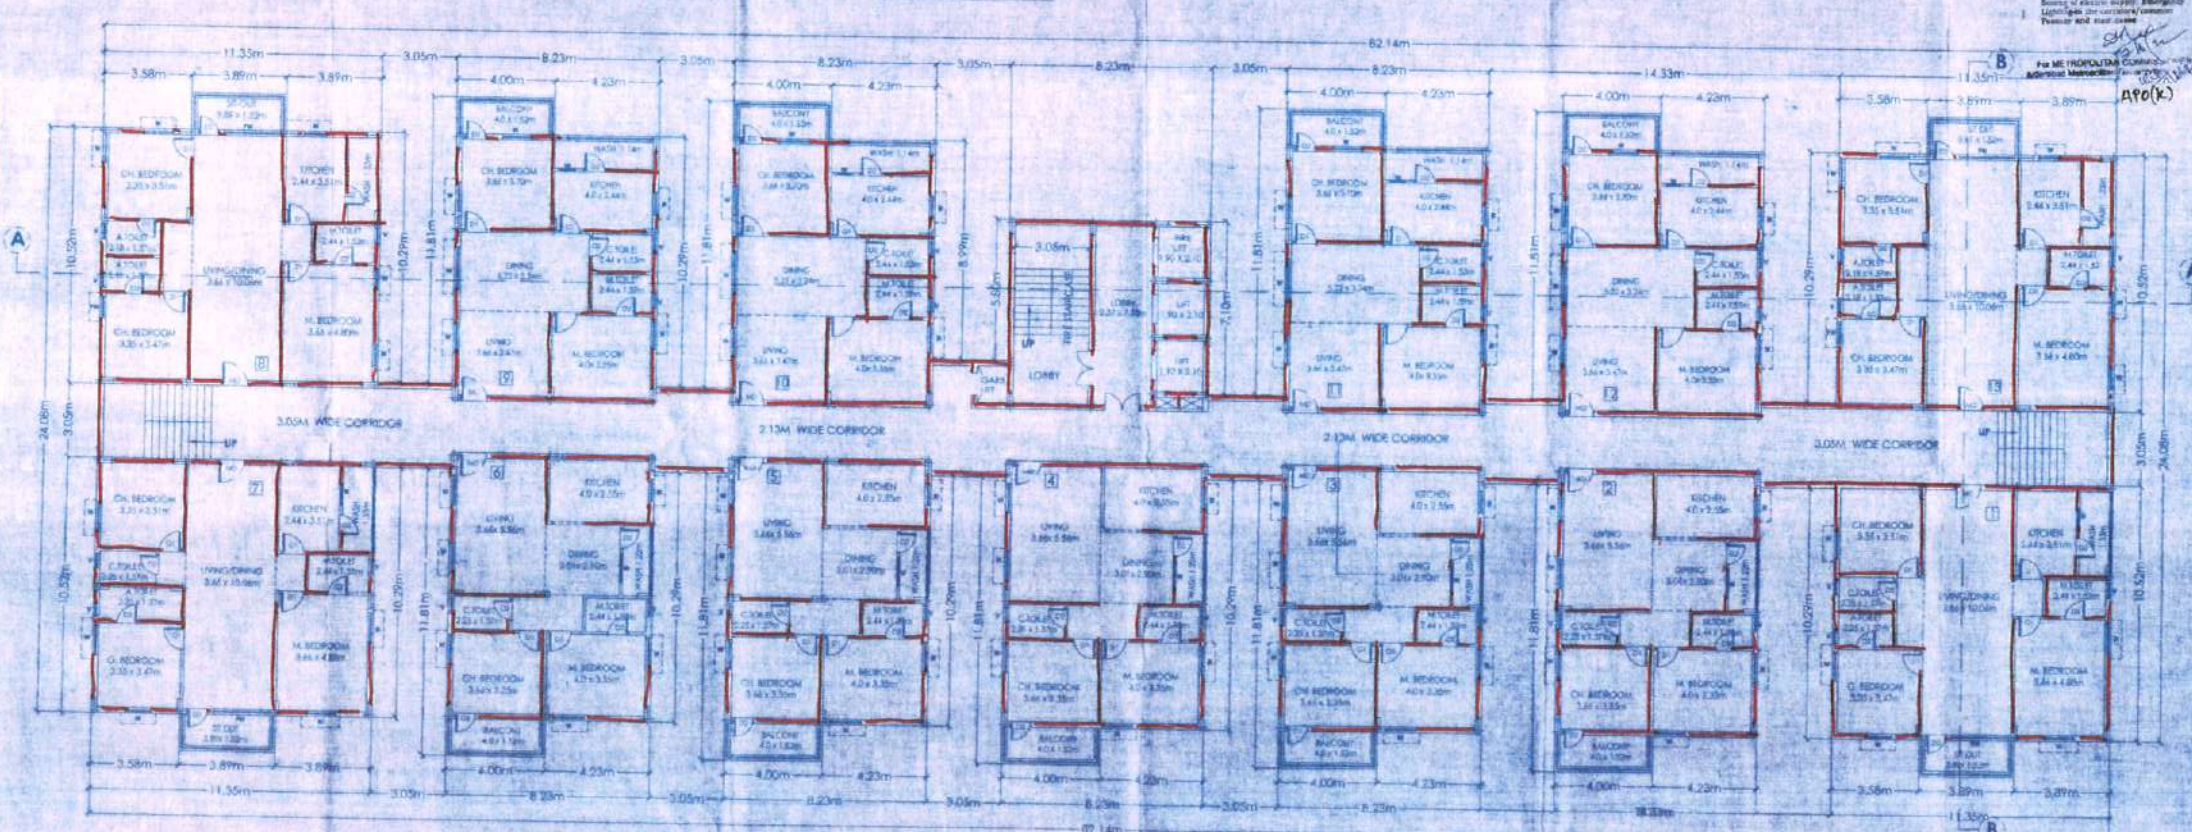

TYPICAL FLOOR PLAN : THIRD, FOURTH, FIFTH, SIXTH, SEVENTH, EIGHTH & NINTH FLOORS

SHEET NO : 5 BLOCK - 1	
TOTAL NO OF SHEETS : 20	
TITLE	
PLAN SHOWING THE PROPOSED MULTISTORIED RESIDENTIAL APARTMENTS IN SURVEY NO'S. 395/AA1, 395/AA1/2, 395/AA1/3, 395/AA2, 395/AA2/3, 395/AA3, SITUATED AT TELAPUR VILLAGE, RAMACHANDRAPURAM, MANDAL, SANGA REDDY DISTRICT.	
BELONGING TO :	
M/S. ABODE CONSTRUCTIONS, REPRESENTED BY ITS MANAGING PARTNER.	
SRI. B. NAGARAJU, S/O. SRI. B. VENKATESWARLU.	
SPECIFICATIONS:	
FOUNDATION	R.C.C. & C.R.S.
BASEMENT	C.R.S. IN C.M.
SUPERSTRUCTURE	BRICK IN C.M.
COLS, BEAMS, ROOF	R.C.C. 1:2:4
PLASTERING	C.M. 1:3:5
FLOORING	VITRIFIED TILES
DOORS & WINDOWS : M.T.W. FRAMES & SHUTTERS.	
SCHEDULE OF OPENINGS:	
DOORS	M3 : 1.05m x 2.10m
	D1 : 0.90m x 2.10m
	D2 : 0.75m x 2.10m
WINDOWS	W1 : 1.50m x 1.21m
	W2 : 1.20m x 1.21m
	K/W : 1.21m x 0.74m
VENTILATORS	V : 0.76m x 0.45m
REFERENCE :	NORTH
PROPOSED :	
EXISTING :	
DISMANTLED :	
MORTGAGE :	SCALE : 1:100
ARCHITECT'S SIGNATURE	
ENGINEER'S SIGNATURE	
BUILDER'S SIGNATURE	
OWNER'S SIGNATURE	