


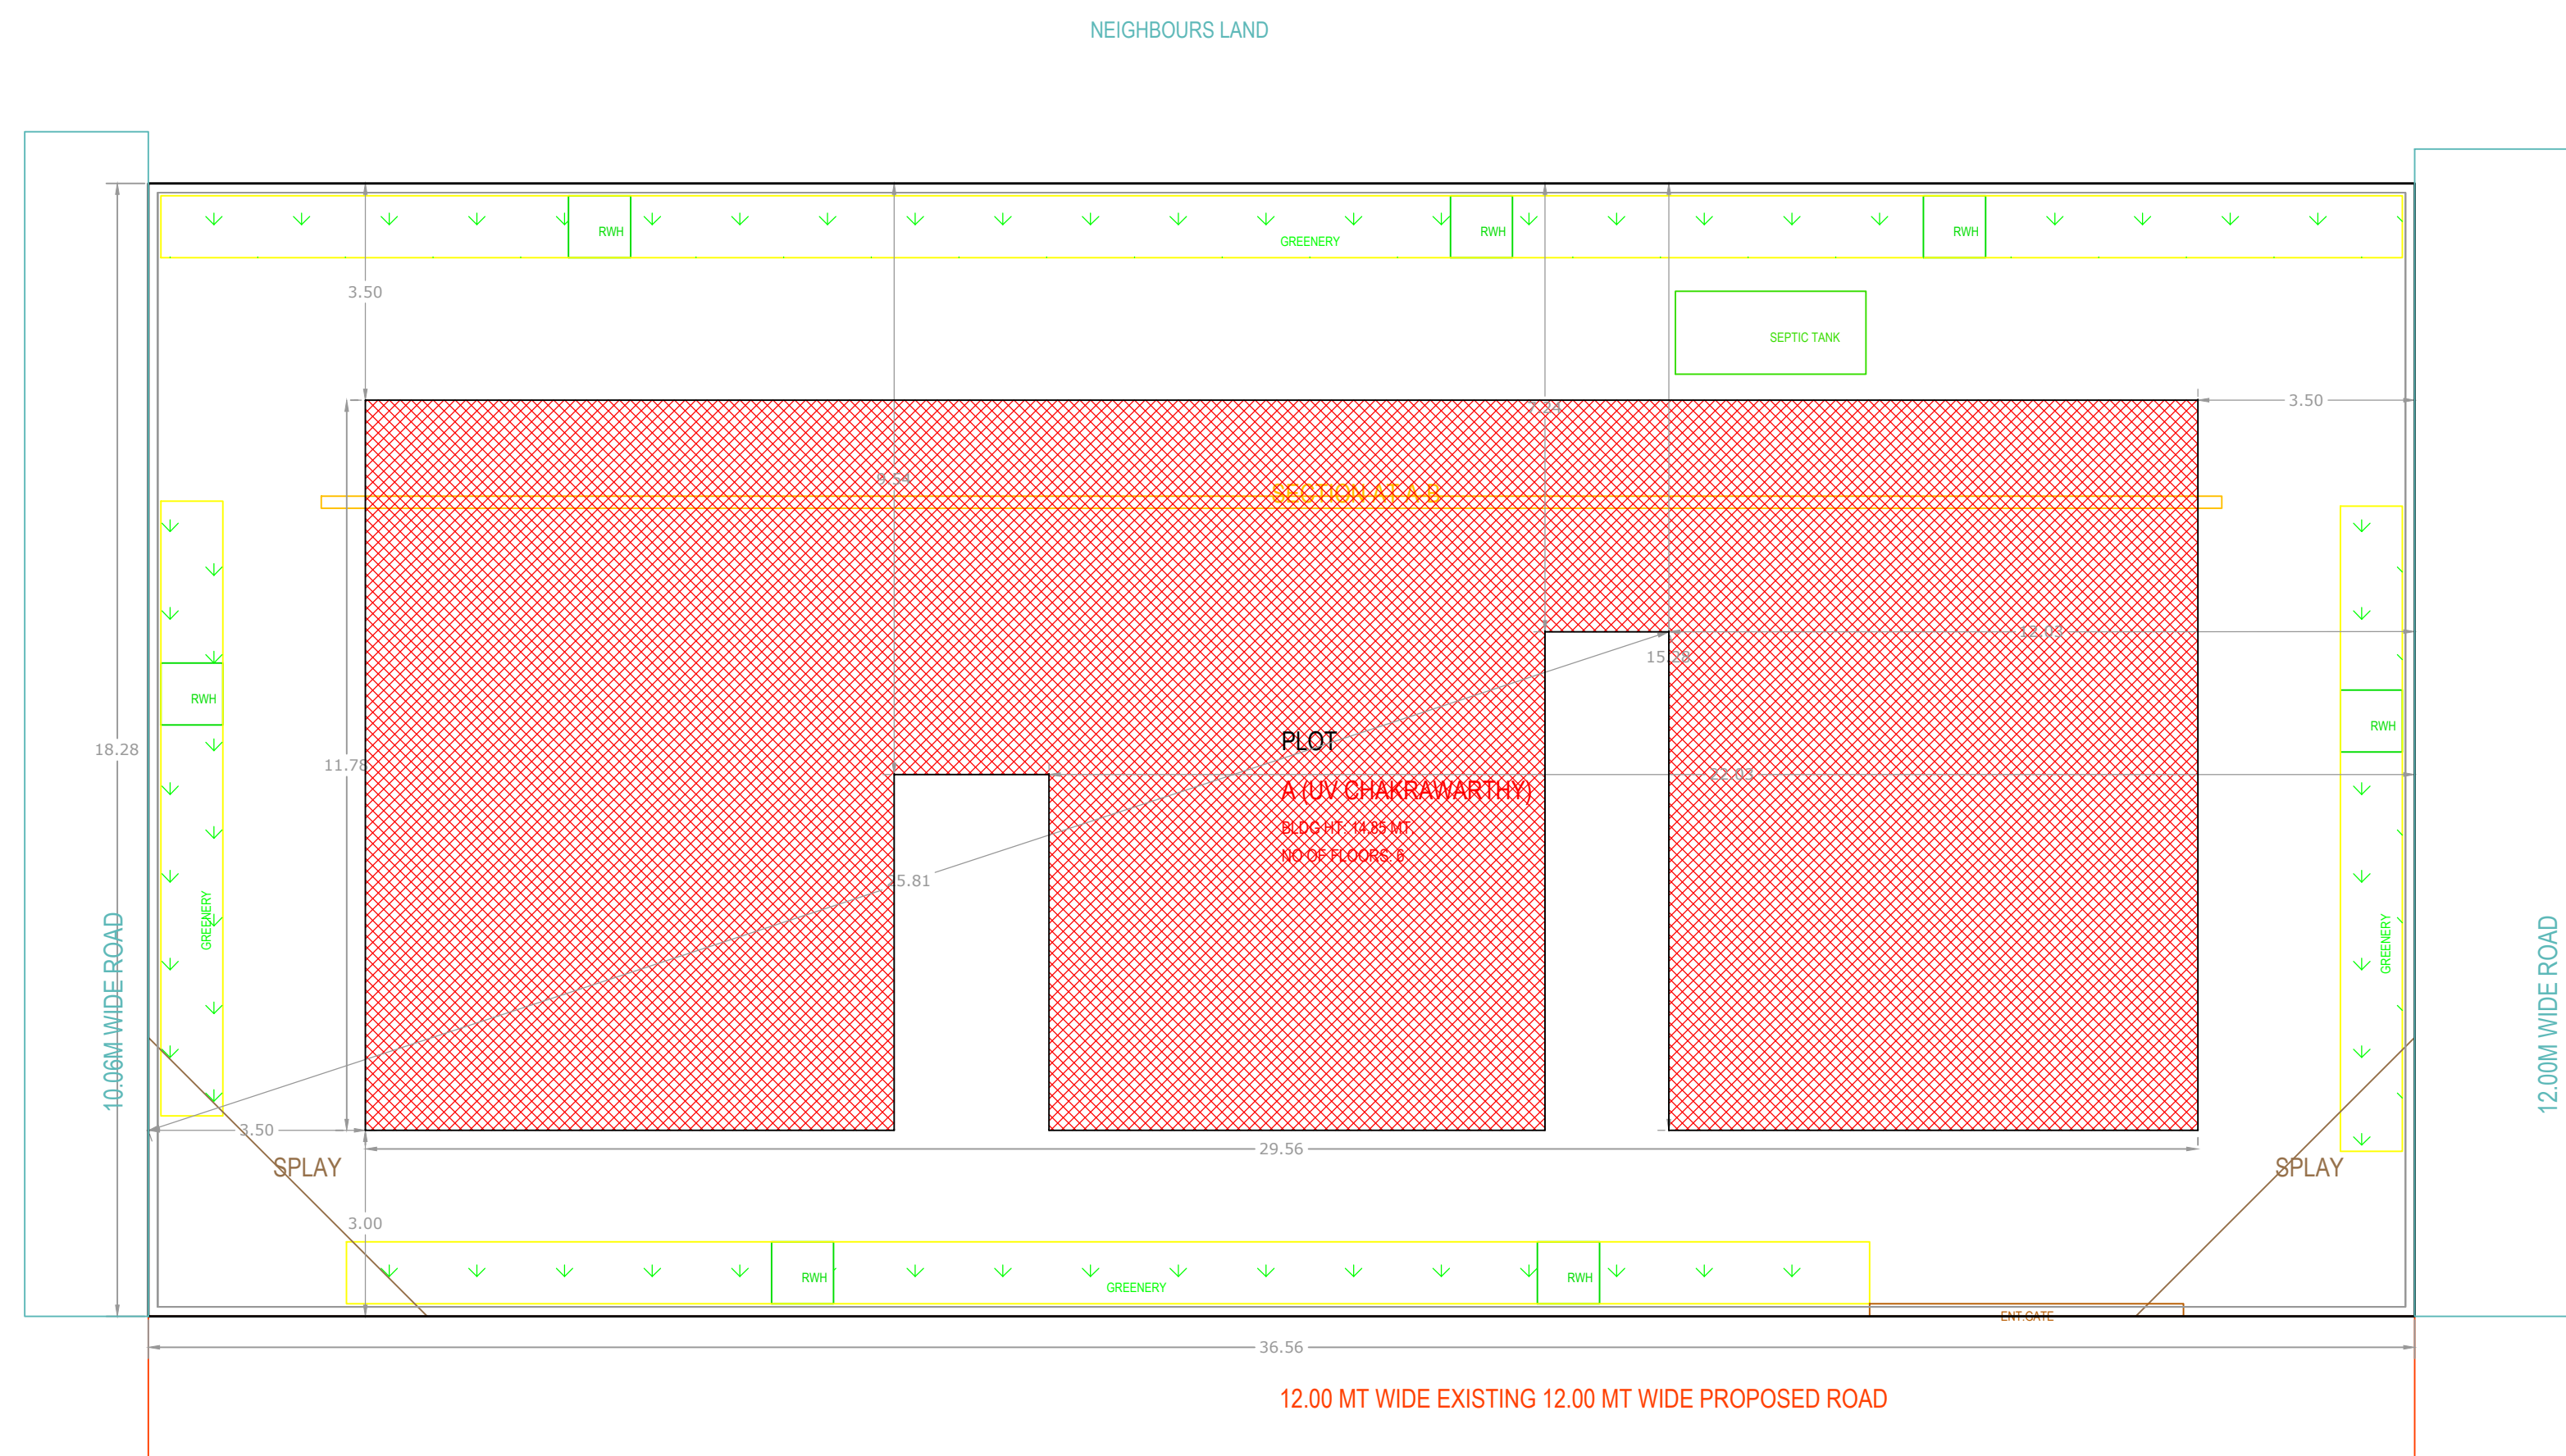


PLAN SHOWING THE PROPOSED
RESIDENTIAL APARTMENT
IN PLOT NO'S: 124, 123, 108
IN SY NO: 96/2 AND 96/3
SITUATED AT BLOCK - B , P & T COLONY,
BANDLA GUDA JAGIR(V & GP),
RAJENDRA NAGAR MANDAL , R R DIST


BELONGINGS TO:
VIQAR AHMED S/O MR. MOHD GHALIB

REPRESENTED BY ITS DGPA
M/S. UPPALAPATI CONSTRUCTIONS (OPC) PVT. LTD
REPRESENTED BY ITS PROPRIETOR.


U.V. CHAKRAWARTHY S/O. Sri. U. RAMA RAO.

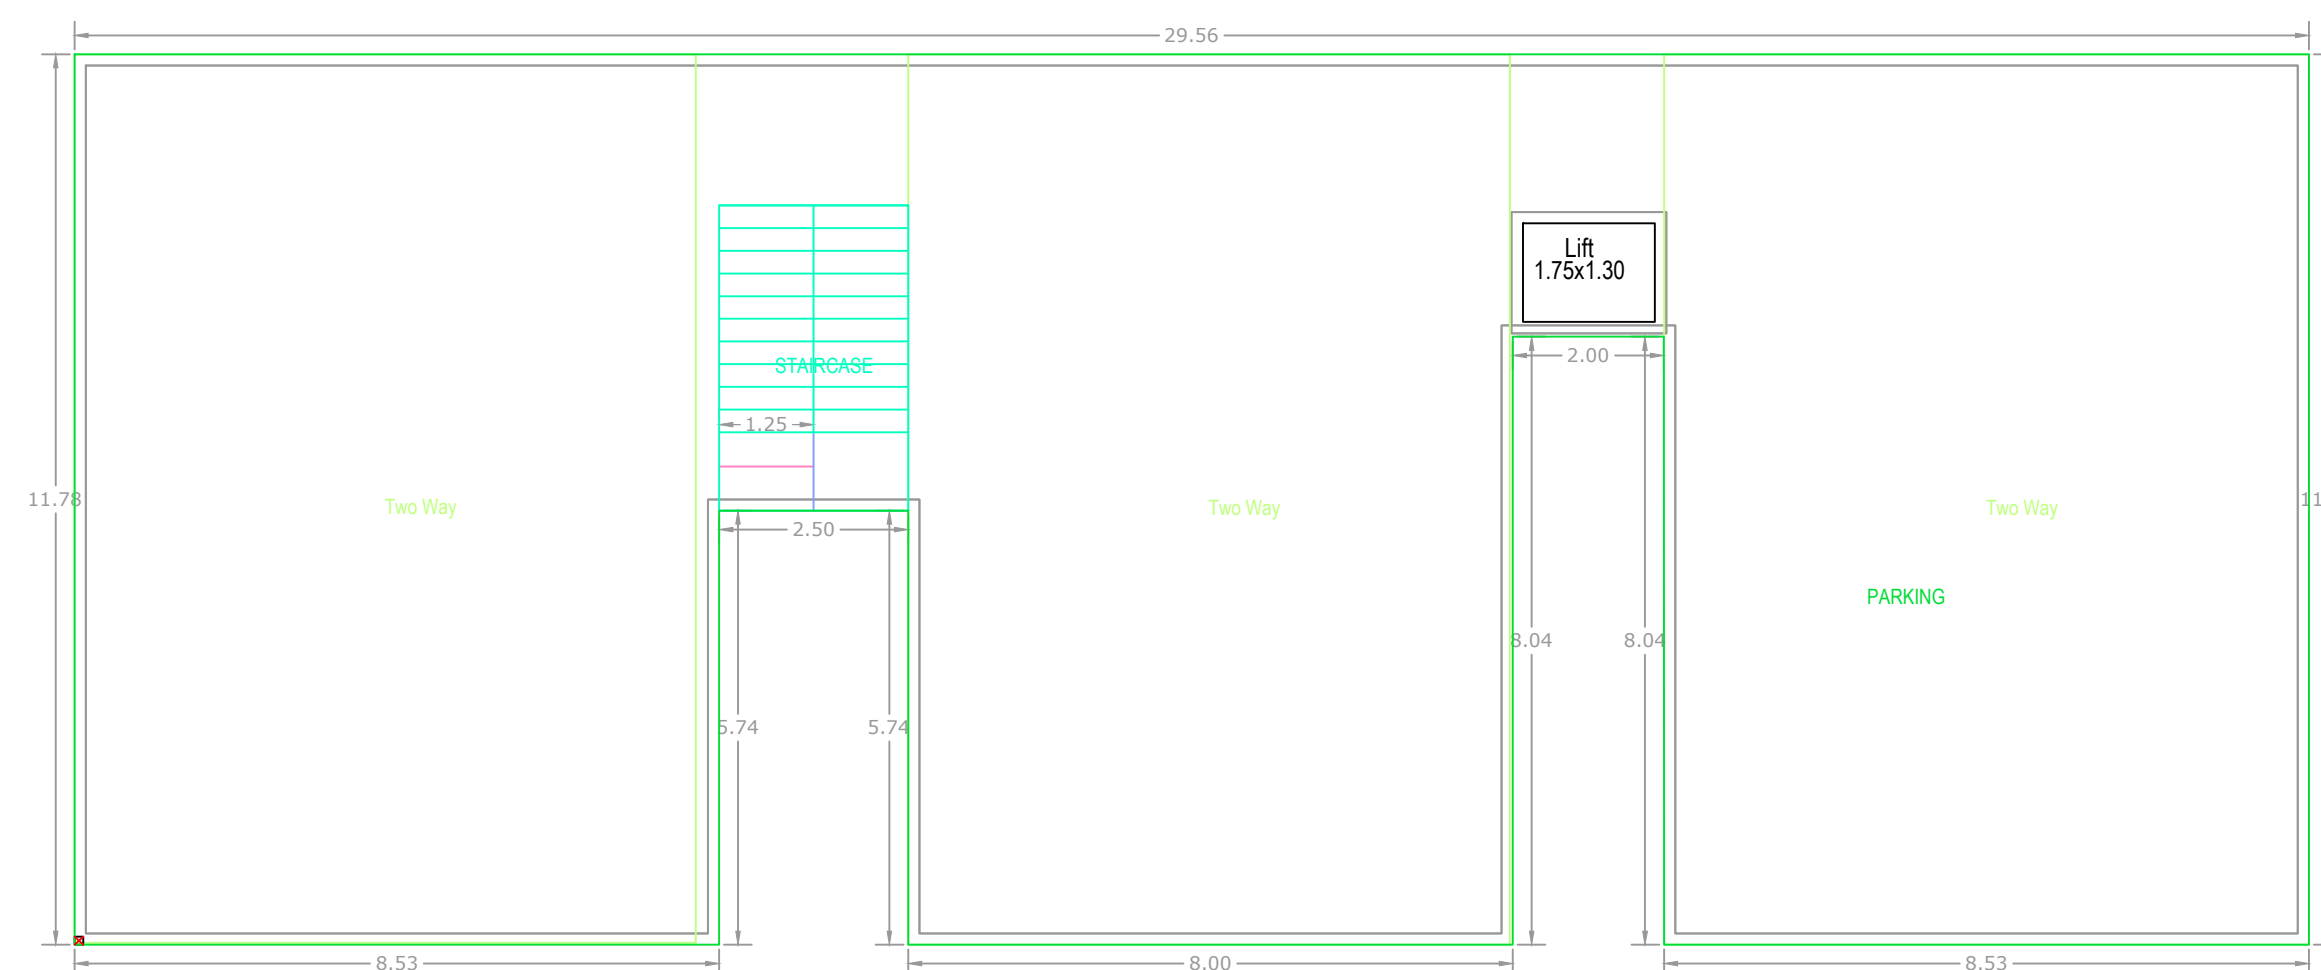


STILT ONE FLOOR
PLAN
(SCALE=1:100)

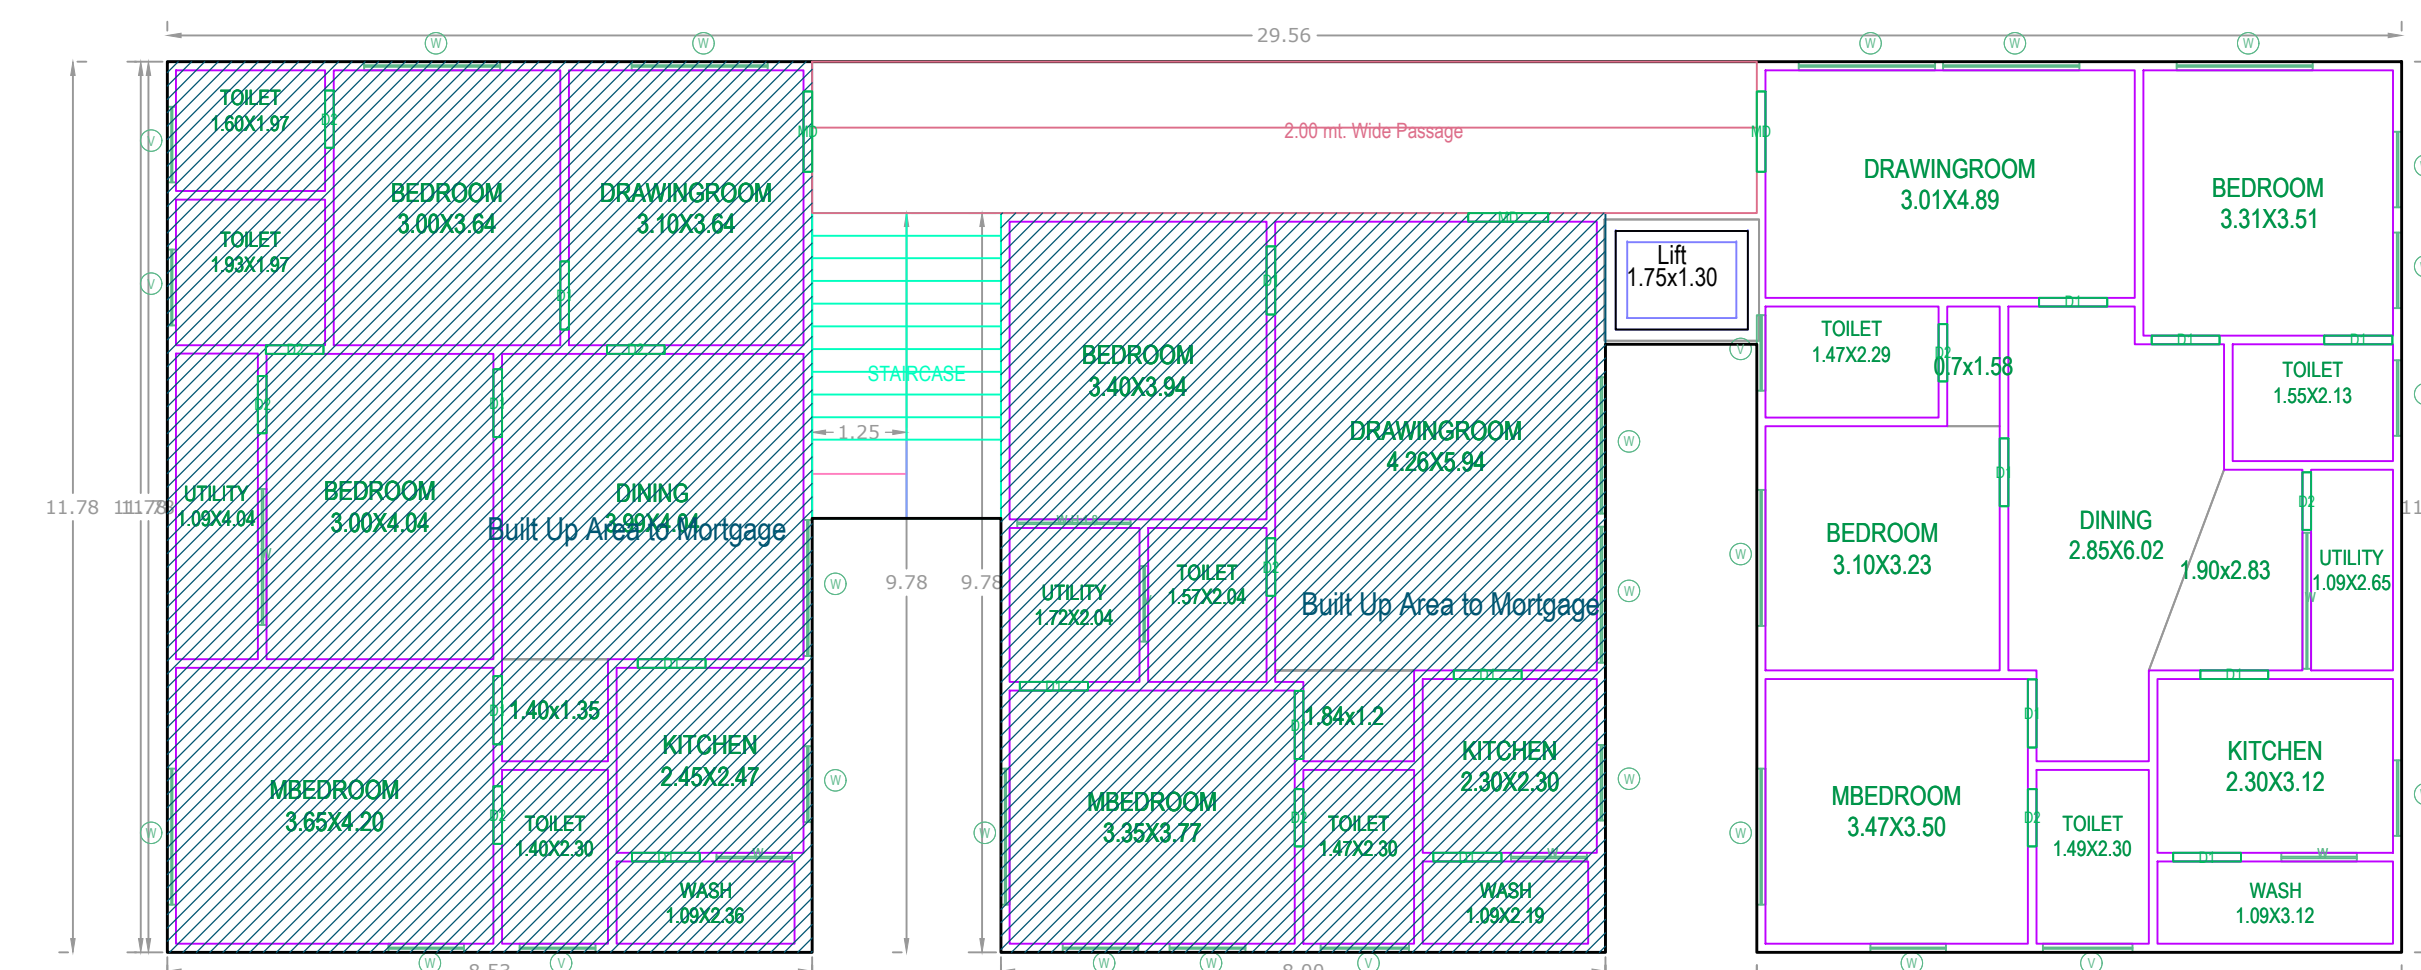

SECOND FLOOR PLAN (SCALE=1:100)

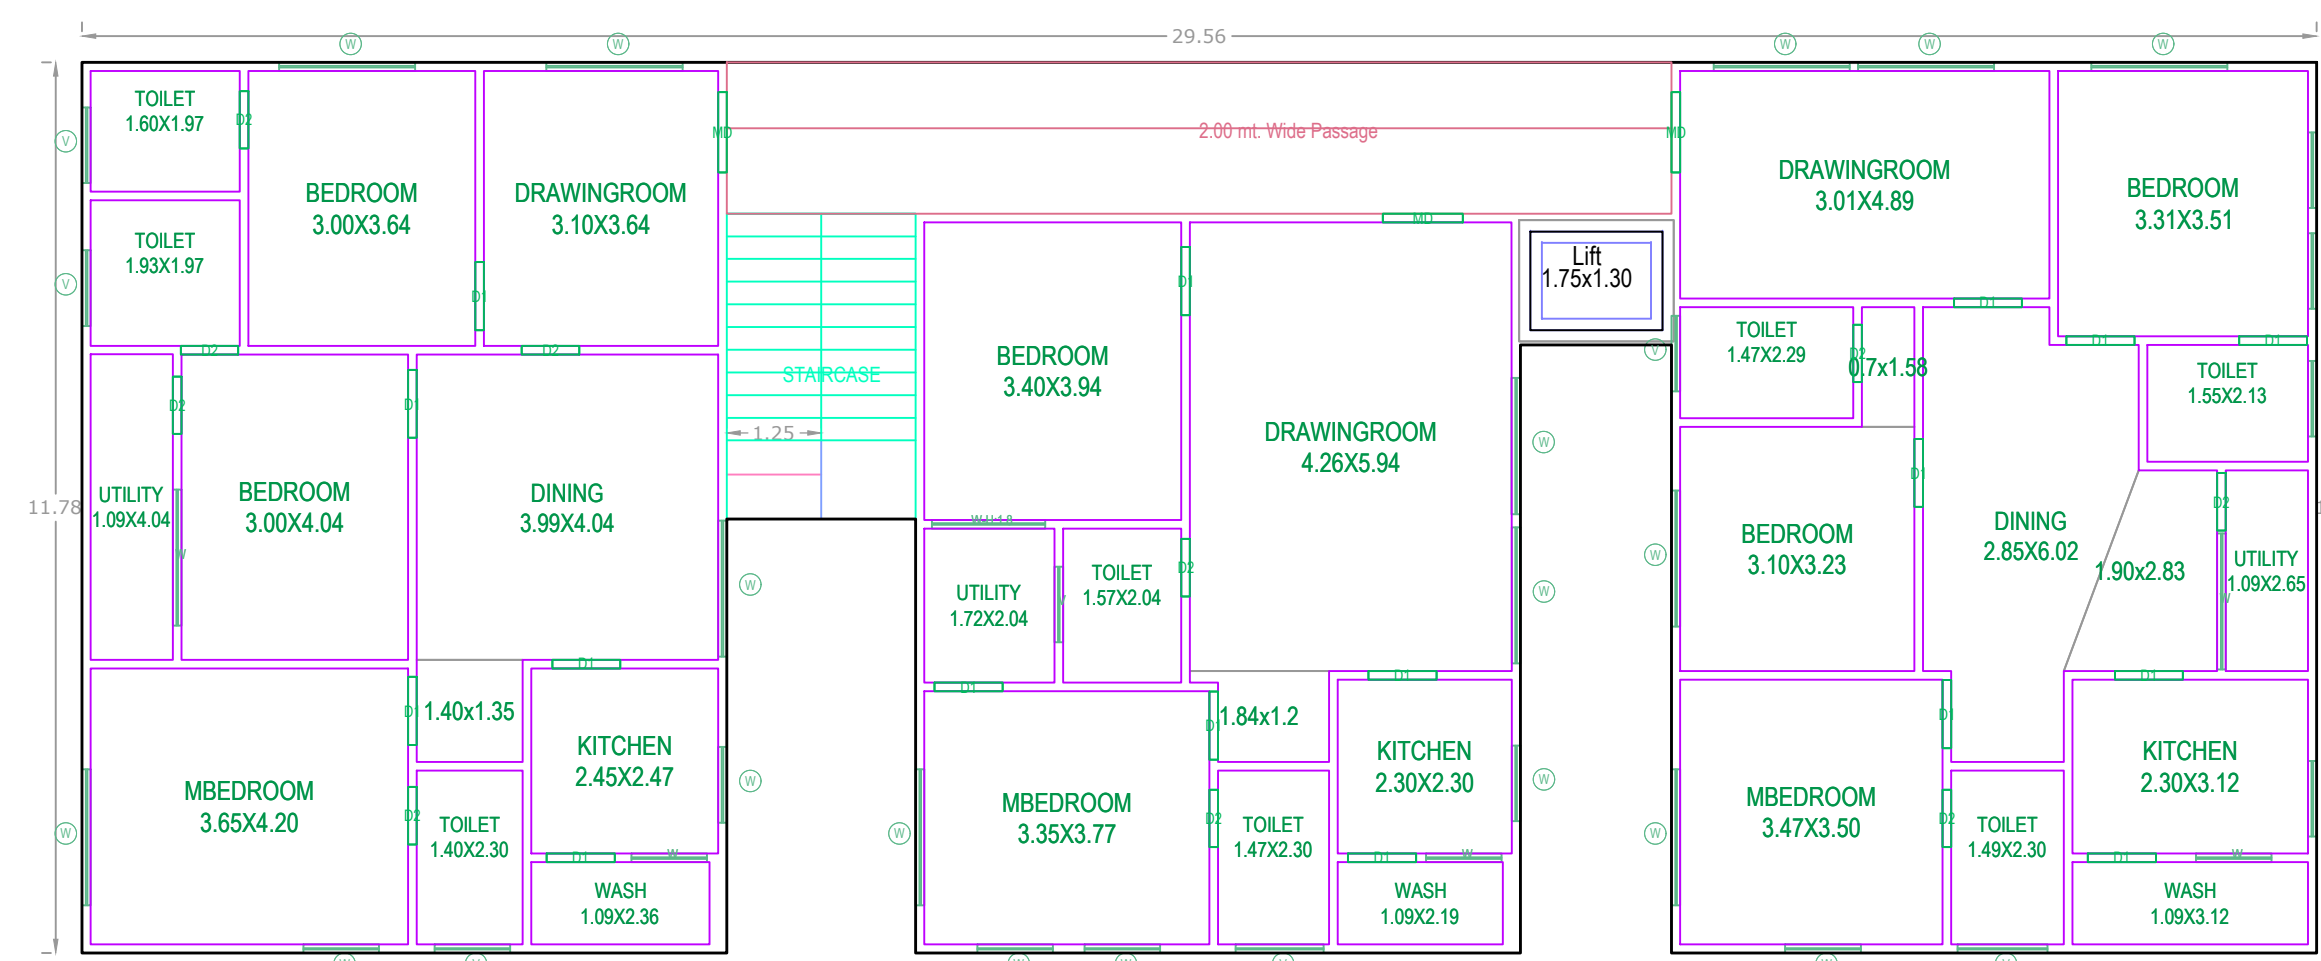

TYPICAL - 1, 3, 4, 5 FLOOR PLAN (SCALE=1:100)

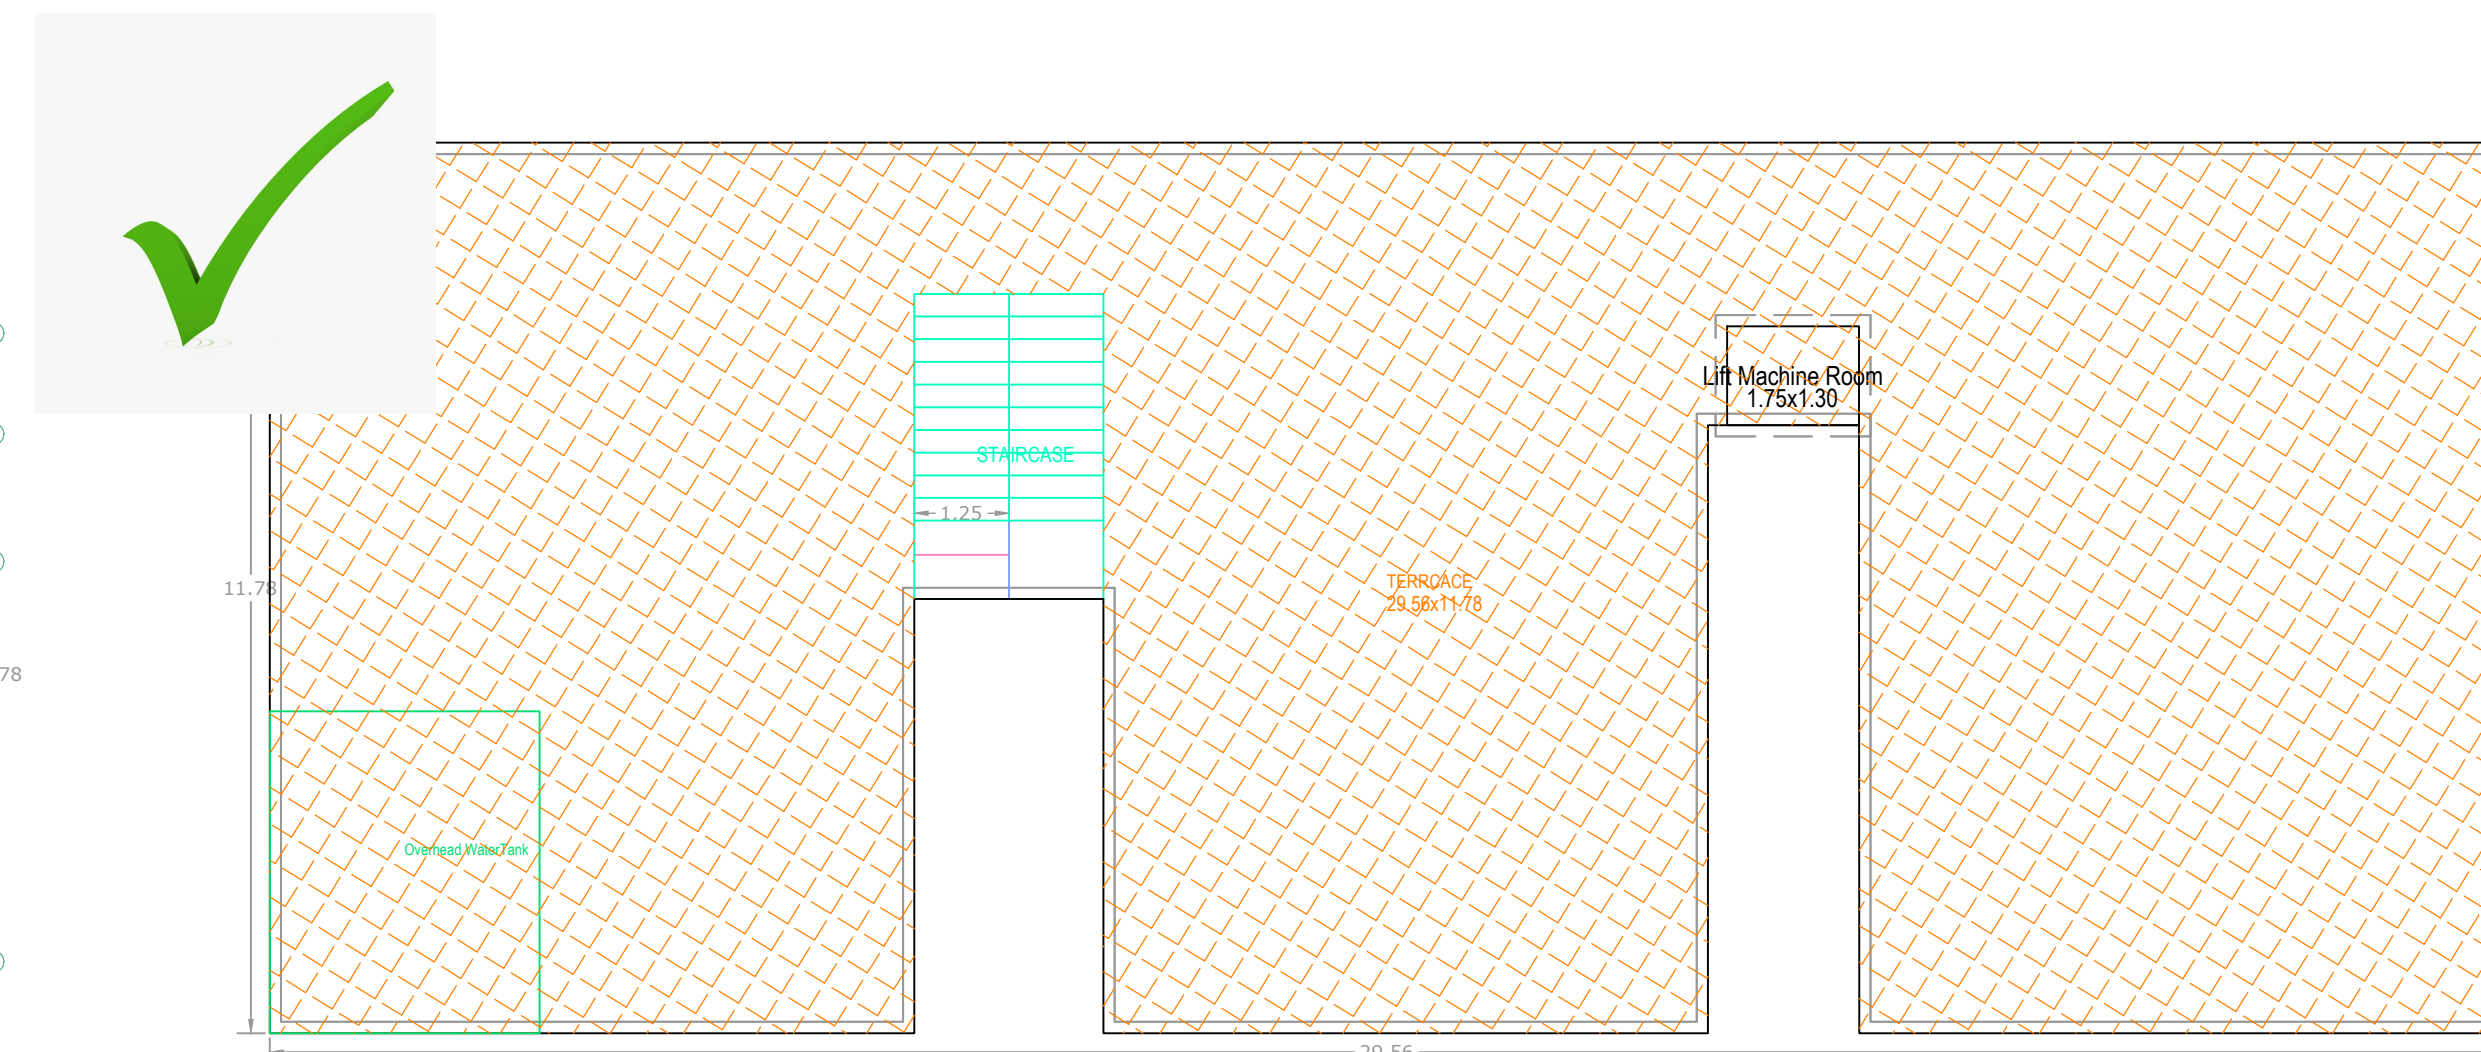

TERRACE FLOOR
PLAN
(SCALE=1:100)



BUILDING A (UV CHAKRAWARTHY)						
FLOOR NAME	TOTAL BUA	NET BUA RESI.	TNMTS	PARKING AREA	NO OF STACK	NET PARKING
STILT ONE FLOOR	317.80	0.00	00	317.80	1	317.80
FIRST FLOOR	317.78	317.78	03	0.00	0	0.00
SECOND FLOOR	317.78	317.78	03	0.00	0	0.00
THIRD FLOOR	317.78	317.78	03	0.00	0	0.00
FOURTH FLOOR	317.78	317.78	03	0.00	0	0.00
FIFTH FLOOR	317.78	317.78	03	0.00	0	0.00
TERRACE FLOOR	17.47	0.00	00	0.00	0	0.00
TOTAL	1924.17	1588.90	15	317.80		317.80
TOTAL NO OF BLDG	1					
TOTAL	1924.17	1588.90	15	317.80		317.80

SCHEDULE OF JOINERY			
BUILDING NAME	NAME	L X H	NOS
A (UV CHAKRAWARTHY)	D2	0.76 X 2.10	50
A (UV CHAKRAWARTHY)	D1	0.90 X 2.10	85
A (UV CHAKRAWARTHY)	MD	1.06 X 2.10	15

SCHEDULE OF JOINERY			
BUILDING NAME	NAME	L X H	NOS
A (UV CHAKRAWARTHY)	V	1.00 X 1.20	30
A (UV CHAKRAWARTHY)	V	1.17 X 1.20	05
A (UV CHAKRAWARTHY)	V	1.19 X 1.20	05
A (UV CHAKRAWARTHY)	W	1.50 X 2.50	05
A (UV CHAKRAWARTHY)	W	1.80 X 1.20	70

NET BUILT UP AREA AND DWELLING UNITS DETAILS						
BUILDING NAME	NO OF BLDG	TOTAL BUA	NET BUA RESI.	TNMTS.	PARKING AREA	NET PARKING
A (UV CHAKRANARATHY)	1	1924.17	1588.90	15	317.80	317.80
GRAND TOTAL	1	1924.17	1588.90	15.00	317.80	317.80


BUILDING USE/SUBUSE DETAILS				
BUILDING NAME	BUILDING USE	BUILDING SUBUSE	BUILDING TYPE	FLOOR DETAILS
A (JV CHAKRAWARTHY)	Residential	Residential Apartment Bldg	NA	1 Stlt + 5 upper floors

Project Title		
PLAN SHOWING THE PROPOSED		Residential
PLOT NO.		
SURVEY NO.		
SITUATED AT		
BELONGING TO : Mr /Ms /Mrs		
REP BY :		MMK KUMAR
LICENCE NO.		APPROVAL NO.
DATE : 17-12-2021		SHEET : 2/4
Layout Plan Details		INWARD NO. : TS063373/2021
AREA STATEMENT		
PROJECT DETAIL :		
INWARD NO. :		TS/063373/2021
PROJECT TYPE :		Building Permission
NATURE OF DEVELOPMENT :		New
SUB LOCATION :		New Areas / Approved Layout Areas
STREET NAME :		
DISTRICT NAME :		
STATE NAME :		TELANGANA
PINCODE :		
MADAL :		
PLOT USE :		Residential
PLOT SUB USE :		Residential
PLOT NEAR BY NOTIFIED RELIGIOUS STRUCTURE :		NA
LAND USE ZONE :		NA
LAND SUBUSE ZONE :		NA
ABUTTING ROAD WIDTH :		0
PLOT NO. :		
SURVEY NO. :		
NORTH SIDE DETAIL :		-
SOUTH SIDE DETAIL :		-
EAST SIDE DETAIL :		-
WEST SIDE DETAIL :		-
AREA DETAILS :		SQ.MT.
AREA OF PLOT (Minimum)		988.32
DEDUCTION FOR NET PLOT AREA		
SPRAY AREA		20.25
Total		20.25
NET AREA OF PLOT		648.07
VACANT PLOT AREA		330.29
COVERAGE		
PROPOSED COVERAGE AREA (47.55 %)		317.78
NET BUA		
RESIDENTIAL NET BUA		1588.90
BUILT UP AREA		
		1606.37
		1924.17
MORTGAGE AREA		178.69
EXTRA INSTALLMENT MORTGAGE AREA		0.00
PROPOSED NUMBER OF PARKINGS		0


[illegible]

COLOR INDEX	
PLOT BOUNDARY	
ARBITRARY ROAD	
PROPOSED CONSTRUCTION	
COMMON PLOT	
ROAD WIDENING AREA	
EXISTING (To be retained)	
EXISTING (To be demolished)	
OWNER'S NAME AND SIGNATURE	
BUILDER'S NAME AND SIGNATURE	
ARCHITECT'S NAME AND SIGNATURE	
STRUCTURAL ENGINEER'S NAME AND SIGNATURE	


Note: All dimensions are in meters.

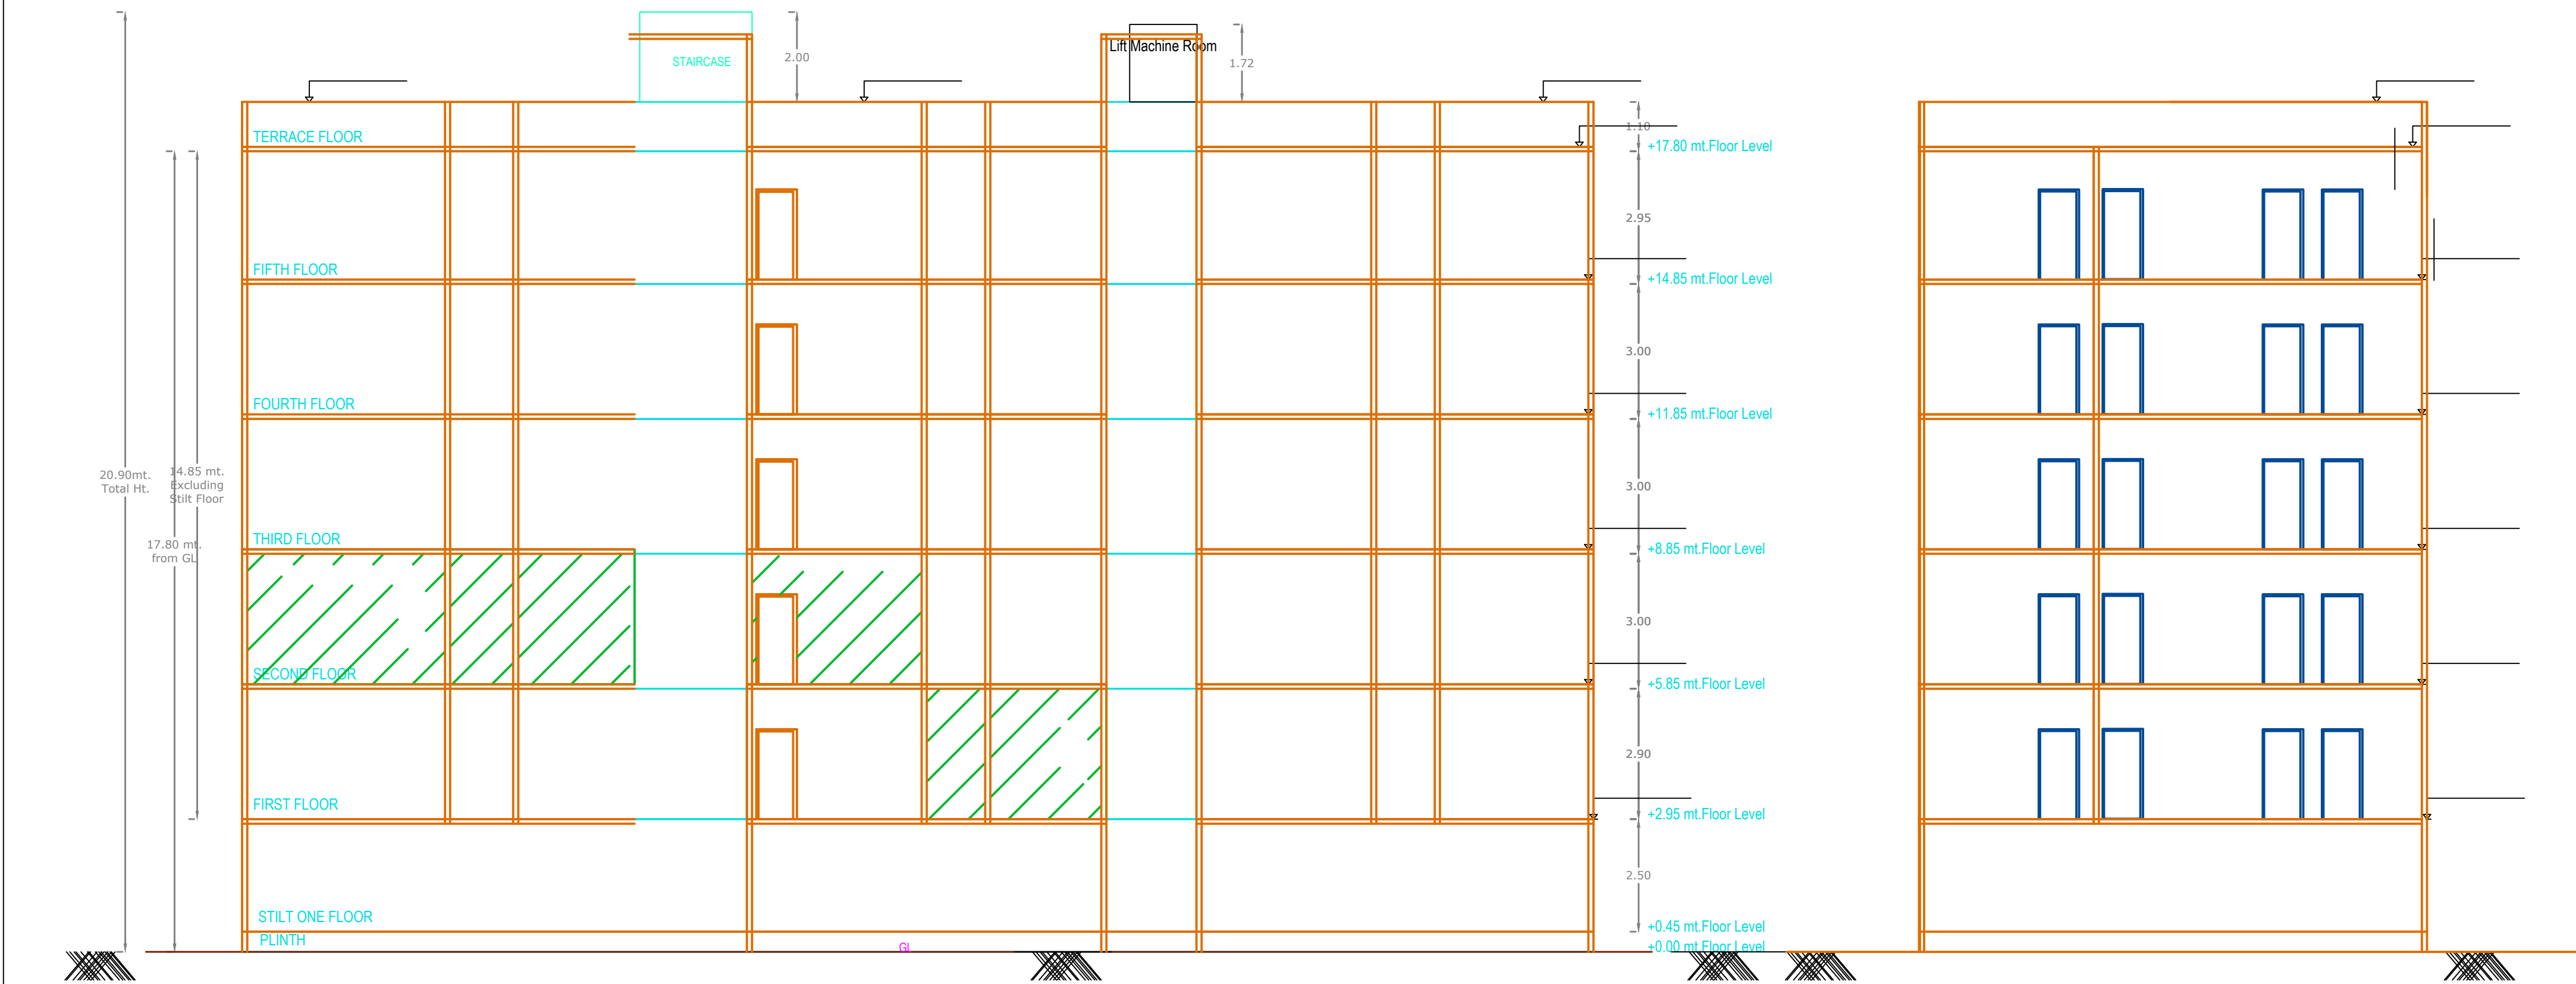


SECTION AT A-B

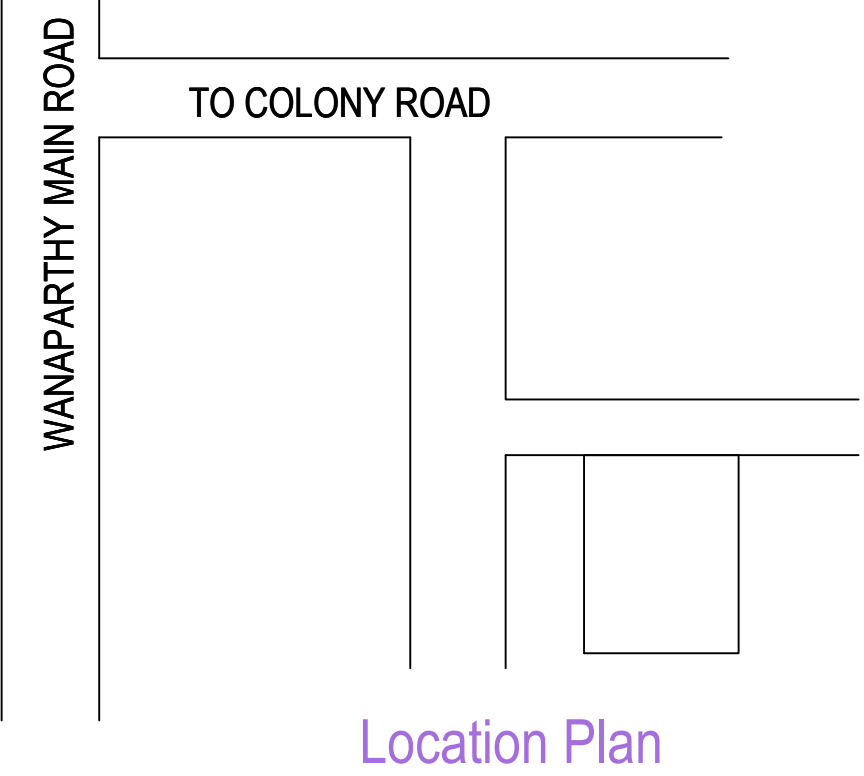

Location Plan

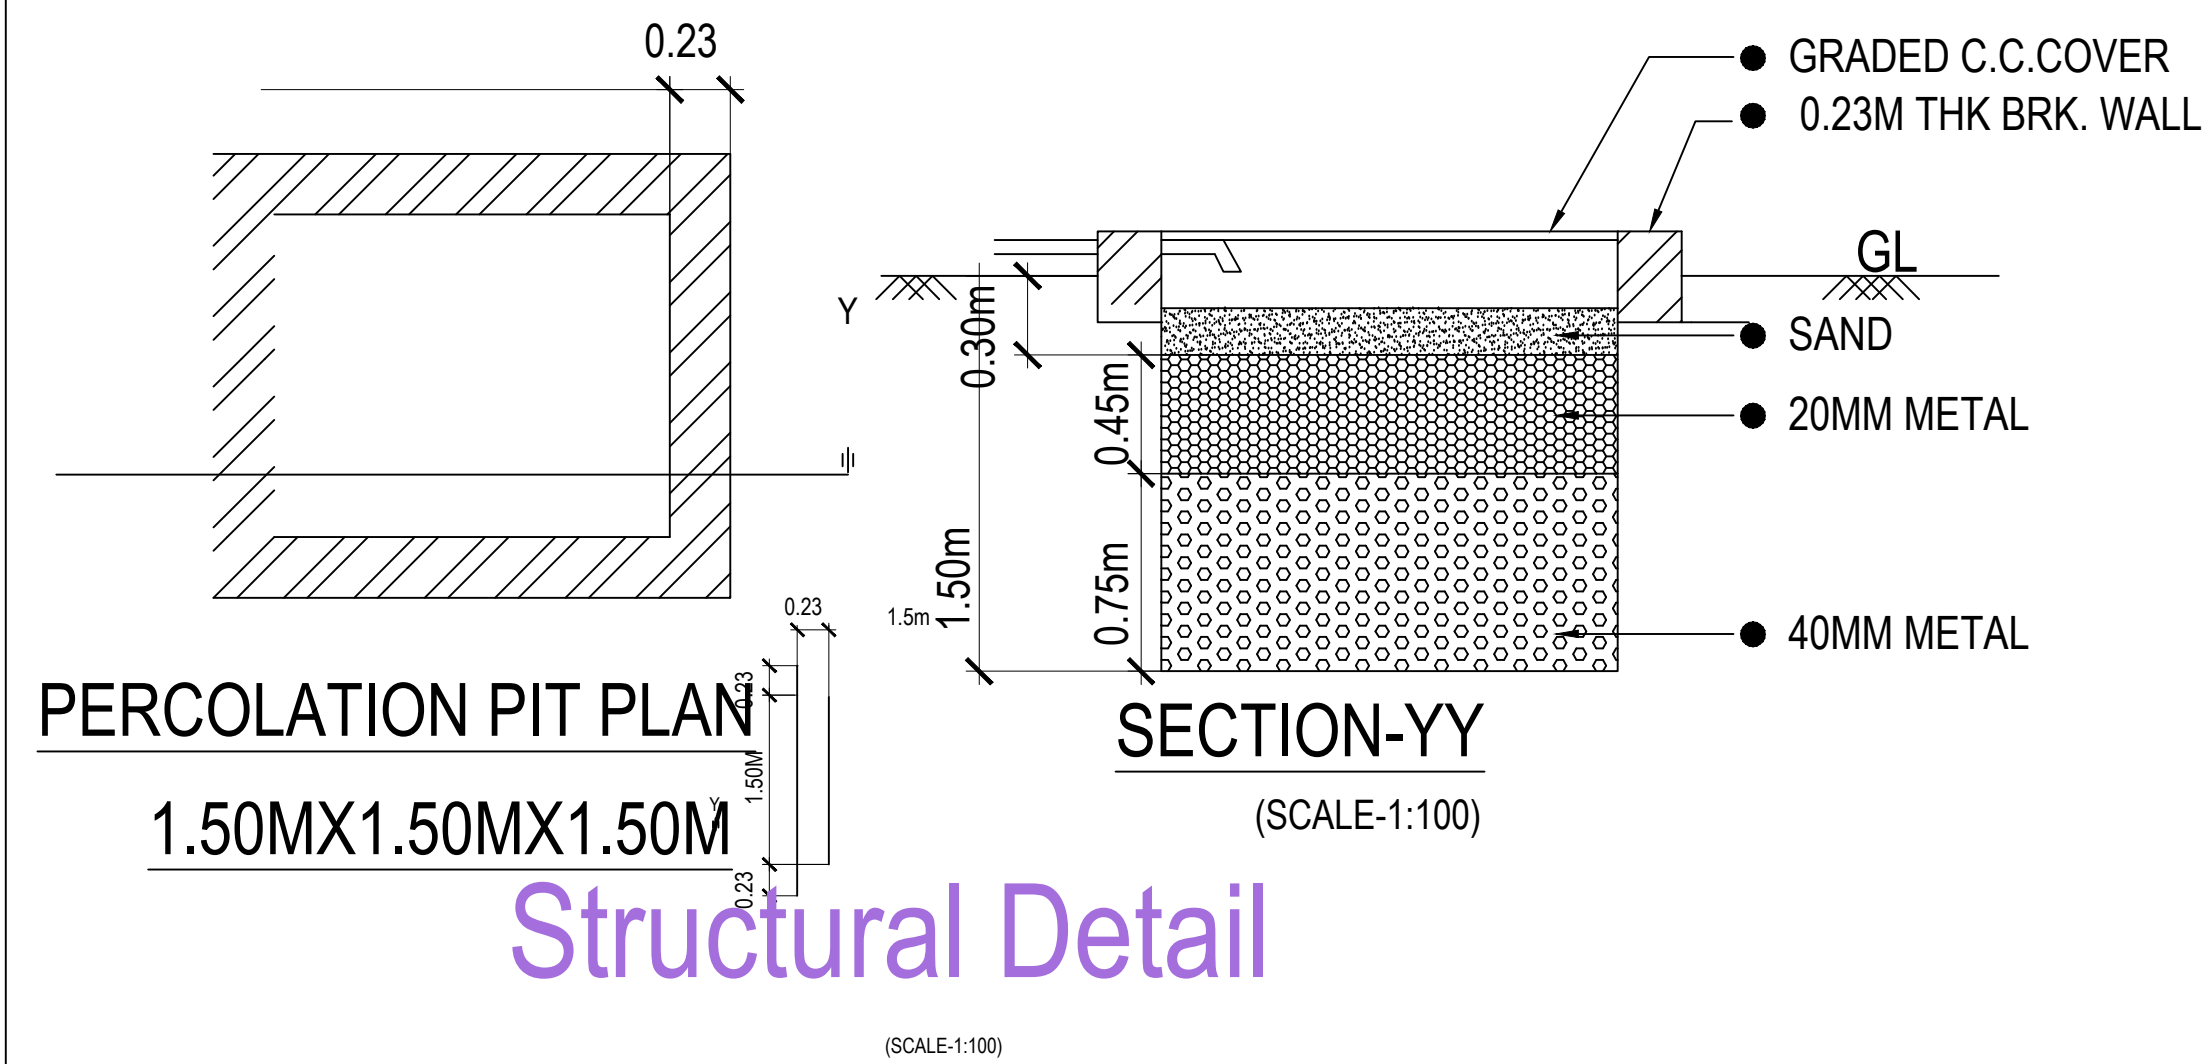

Structural Detail

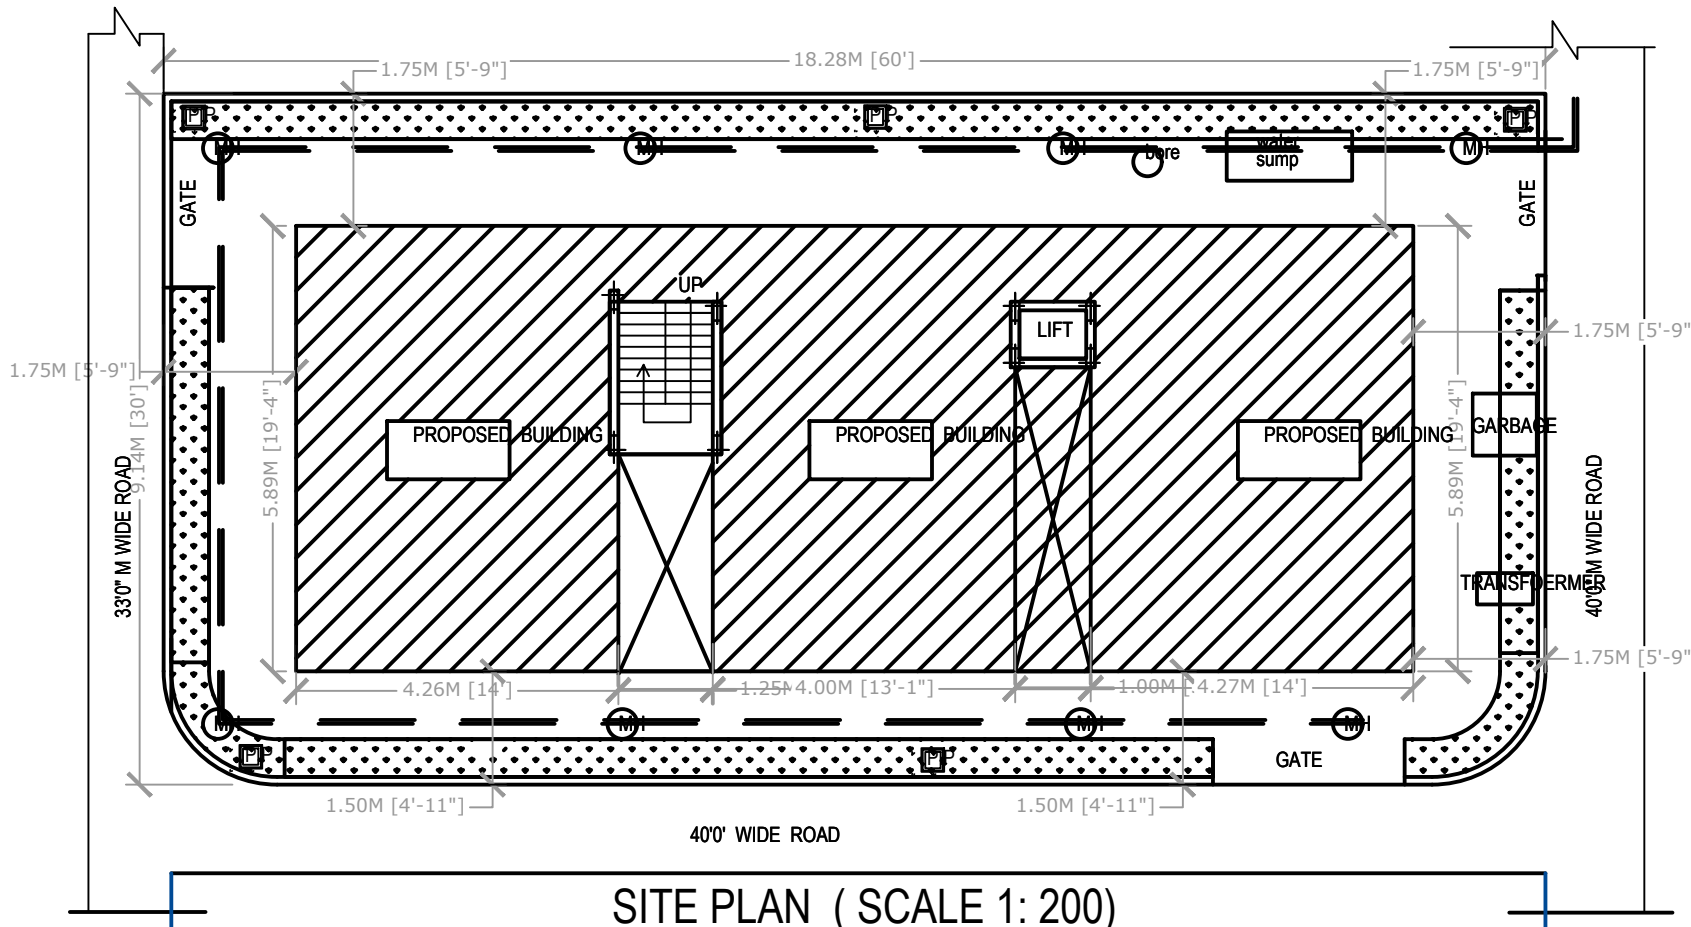

Key Plan

SCALE:1:200

Project Title	
PLAN SHOWING THE PROPOSED	Residential
PLOT NO.	
SURVEY NO.	
SITUATED AT	
BELONGING TO : Mr./Ms./Mrs	
REP BY : MKM KUMAR	
LICENCE NO.	APPROVAL NO.
DATE : 17-12-2021	SHEET NO. : 1 / 4
Building Plan Details	INWARD NO. : TS/063373/2021

OWNER'S NAME AND SIGNATURE
BUILDERS NAME AND SIGNATURE
ARCHITECTS NAME AND SIGNATURE
STRUCTURAL ENGINEER'S NAME AND SIGNATURE