


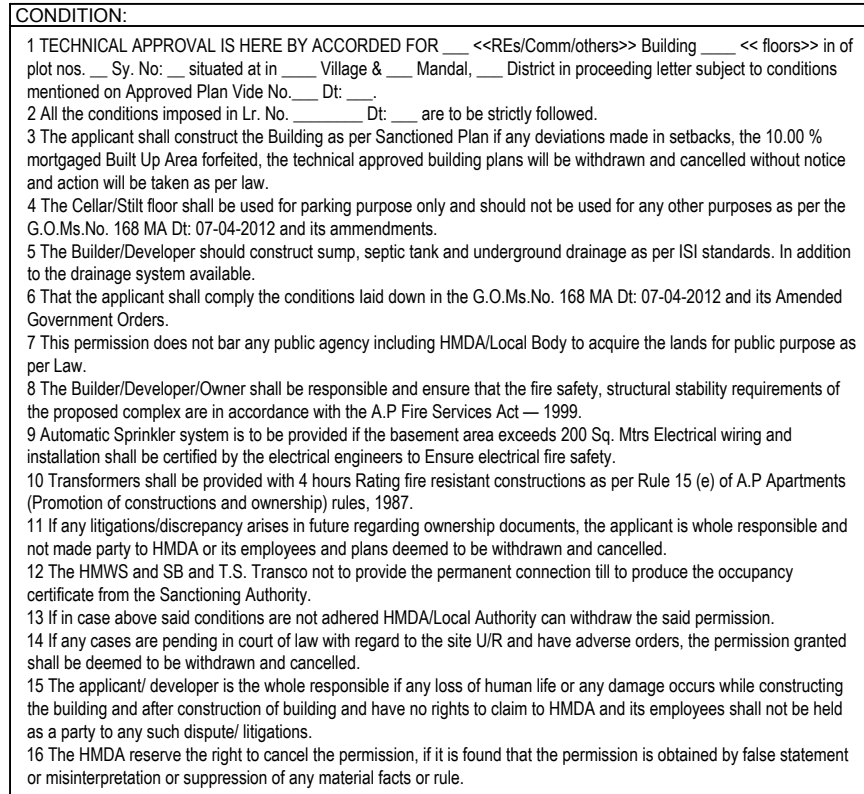


 


COLOR INDEX PLOT BOUNDARY ABUTTING ROAD PROPOSED CONSTRUCTION COMMON PLOT ROAD WIDENING AREA EXISTING (To be retained) EXISTING (To be removed)		
OWNERS NAME AND SIGNATURE		
BUILDERS NAME AND SIGNATURE		
ARCHITECT'S NAME AND SIGNATURE		
STRUCTURAL ENGINEER'S NAME AND SIGNATURE		

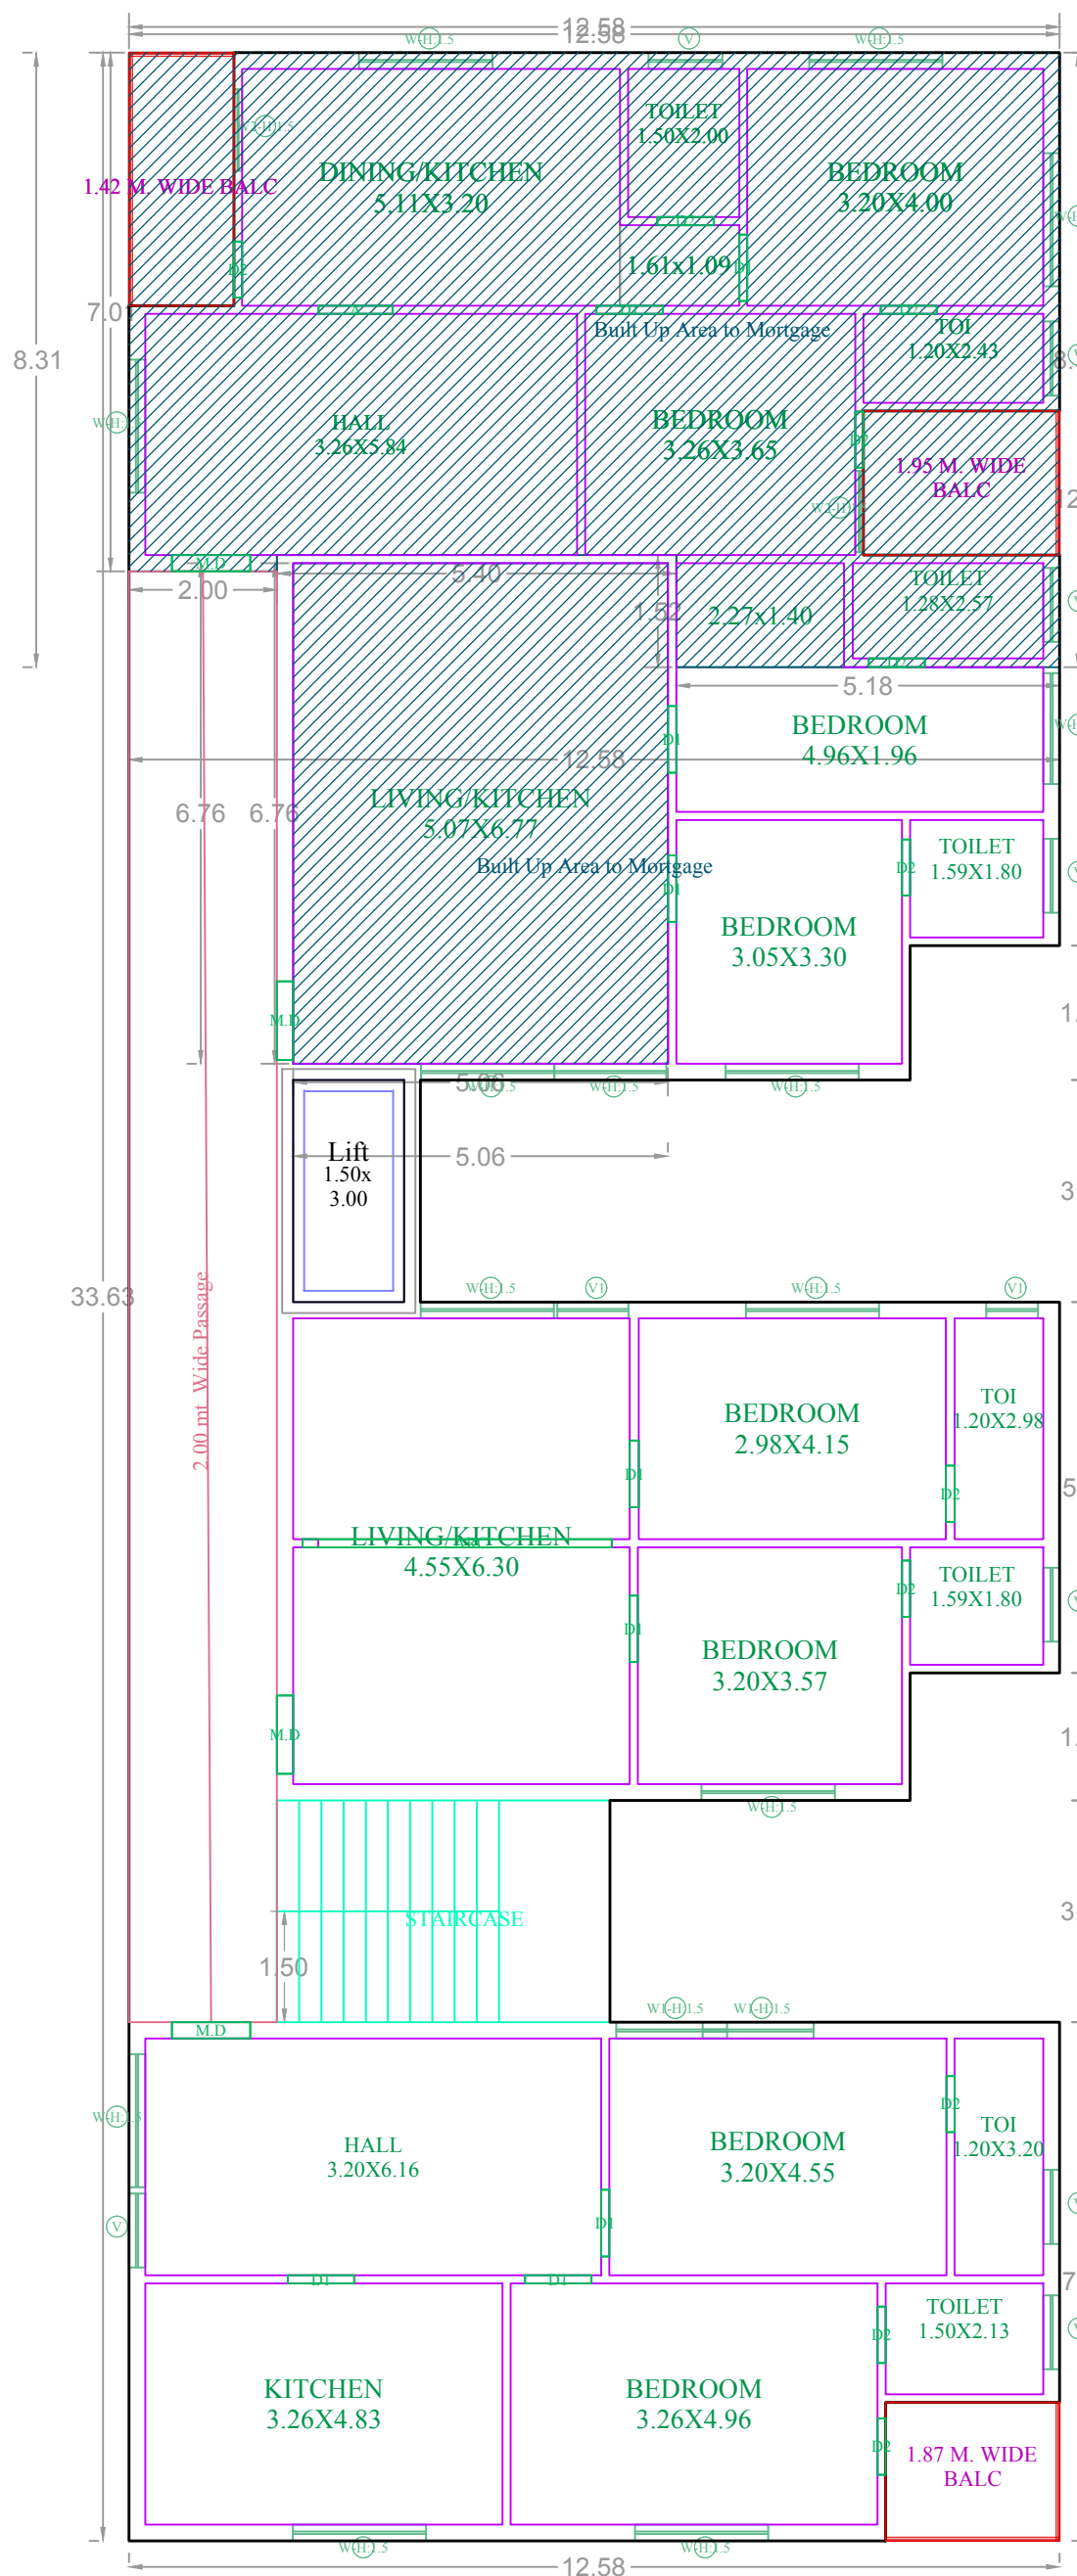

FIFTH FLOOR PLAN
(SCALE=1:100)

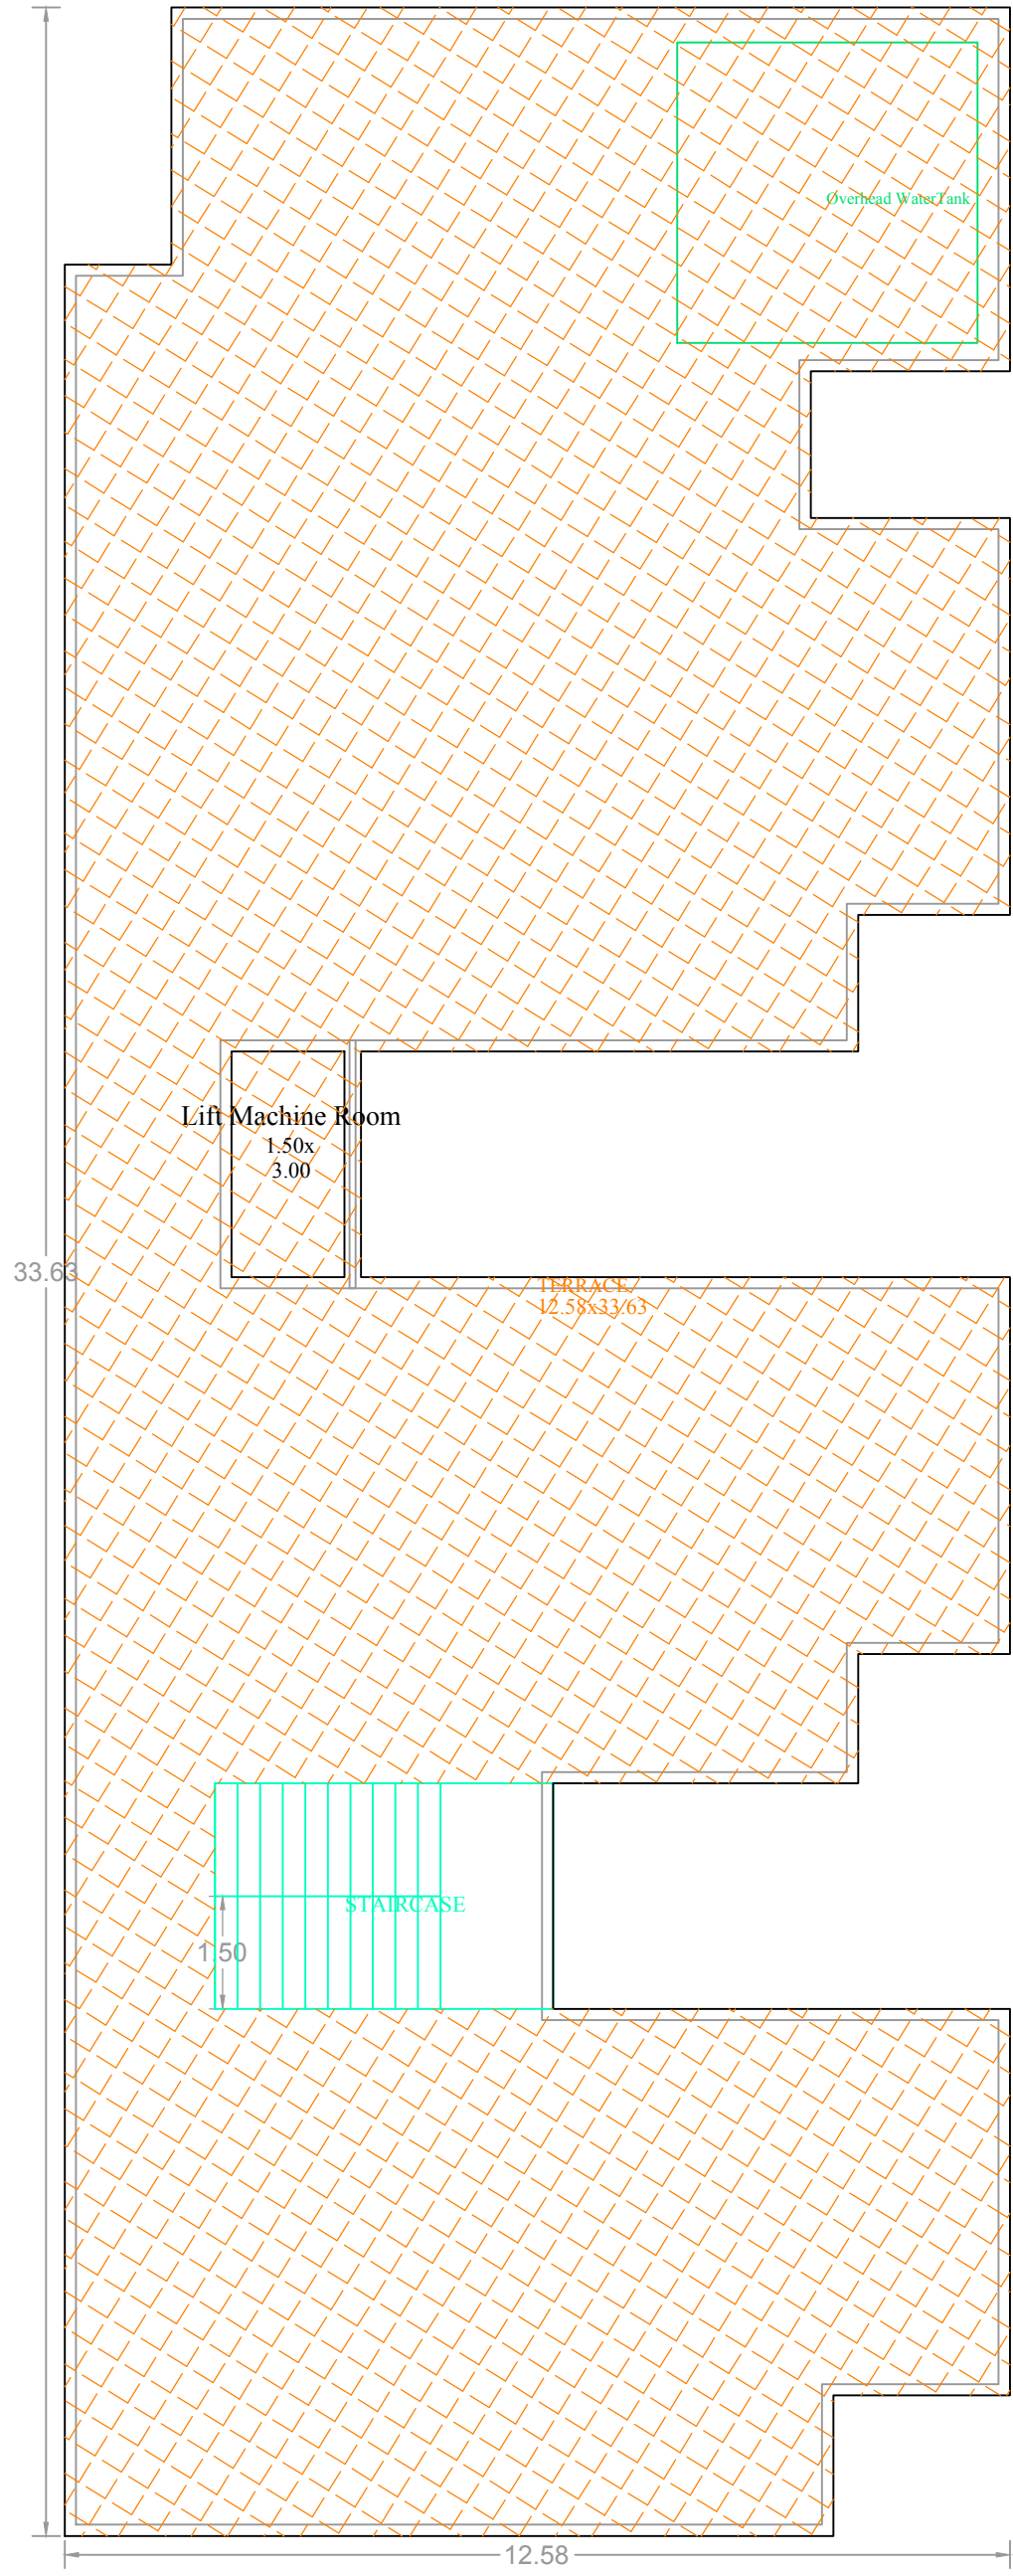

TERRACE FLOOR
PLAN
(SCALE=1:100)

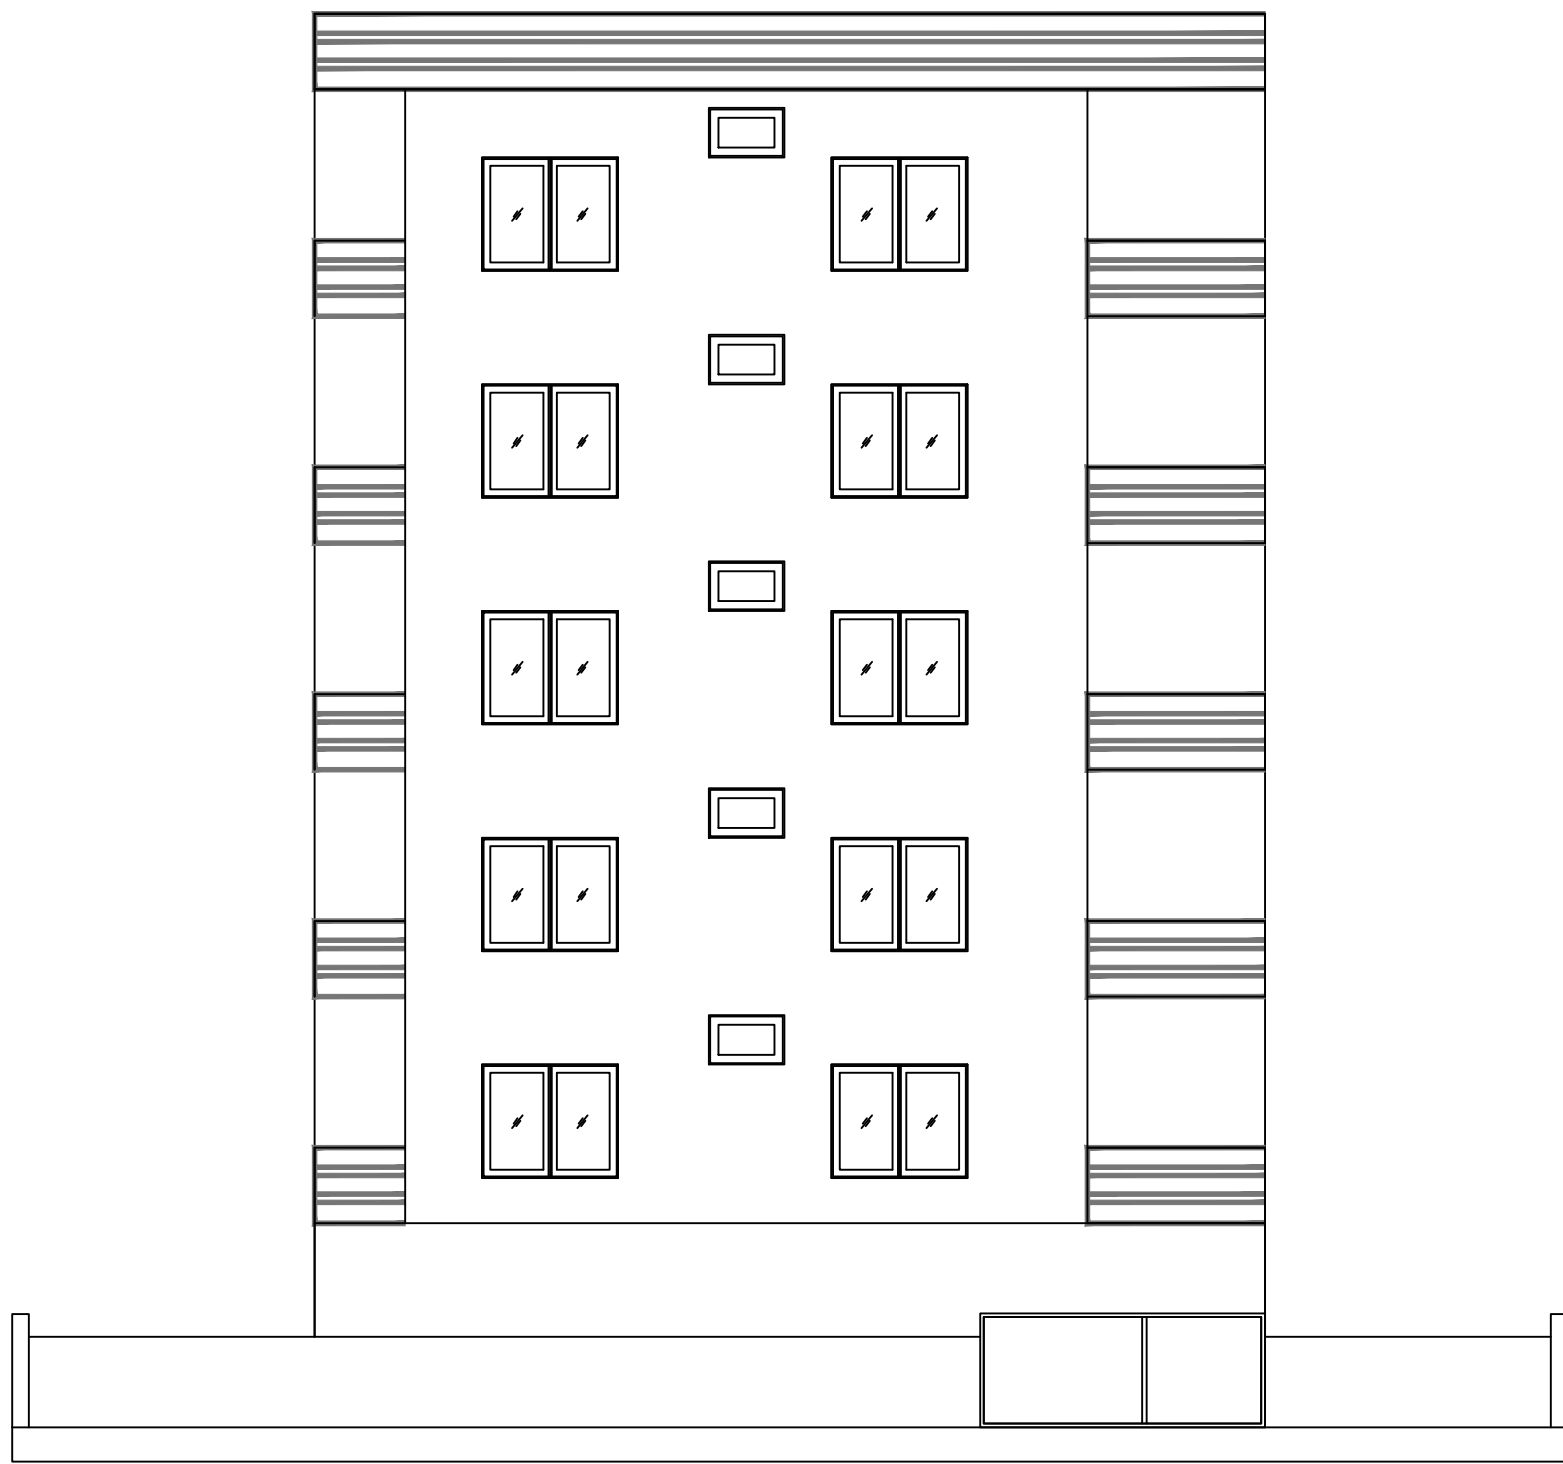

ELEVATION

Elevation1

Project Title :
PLAN SHOWING THE PROPOSED CONSTRUCTION OF STILT, FIRST, SECOND, THIRD, FOURTH AND FIFTH FLOORS ON PLOT NO:B-193, IN SY.NO:441 & 442, SITUATED AT: BOWRAMPET (V) QUTHBULLAPUR (M), UNDER MEDCHAL-MALKAJGIRI DIST. BELONG'S TO:
SRI.KAKARALA HARISH. S/O:K.PRASAD CHOWDARY.

Project Title	
PLAN SHOWING THE PROPOSED	Residential
PLOT NO.	
SURVEY NO.	
SITUATED AT	
BELONGING TO: Mr./Ms./Mrs	
REP BY:	varun r
LICENCE NO:	APPROVAL NO:
DATE: 24-03-2022	SHEET NO.: 2 / 2
Building Plan Details	INWARD NO.: TS020049/2022

OWNERS NAME AND SIGNATURE
BUILDERS NAME AND SIGNATURE
ARCHITECTS NAME AND SIGNATURE
STRUCTURAL ENGINEERS NAME AND SIGNATURE

Note: All dimensions are in meters.