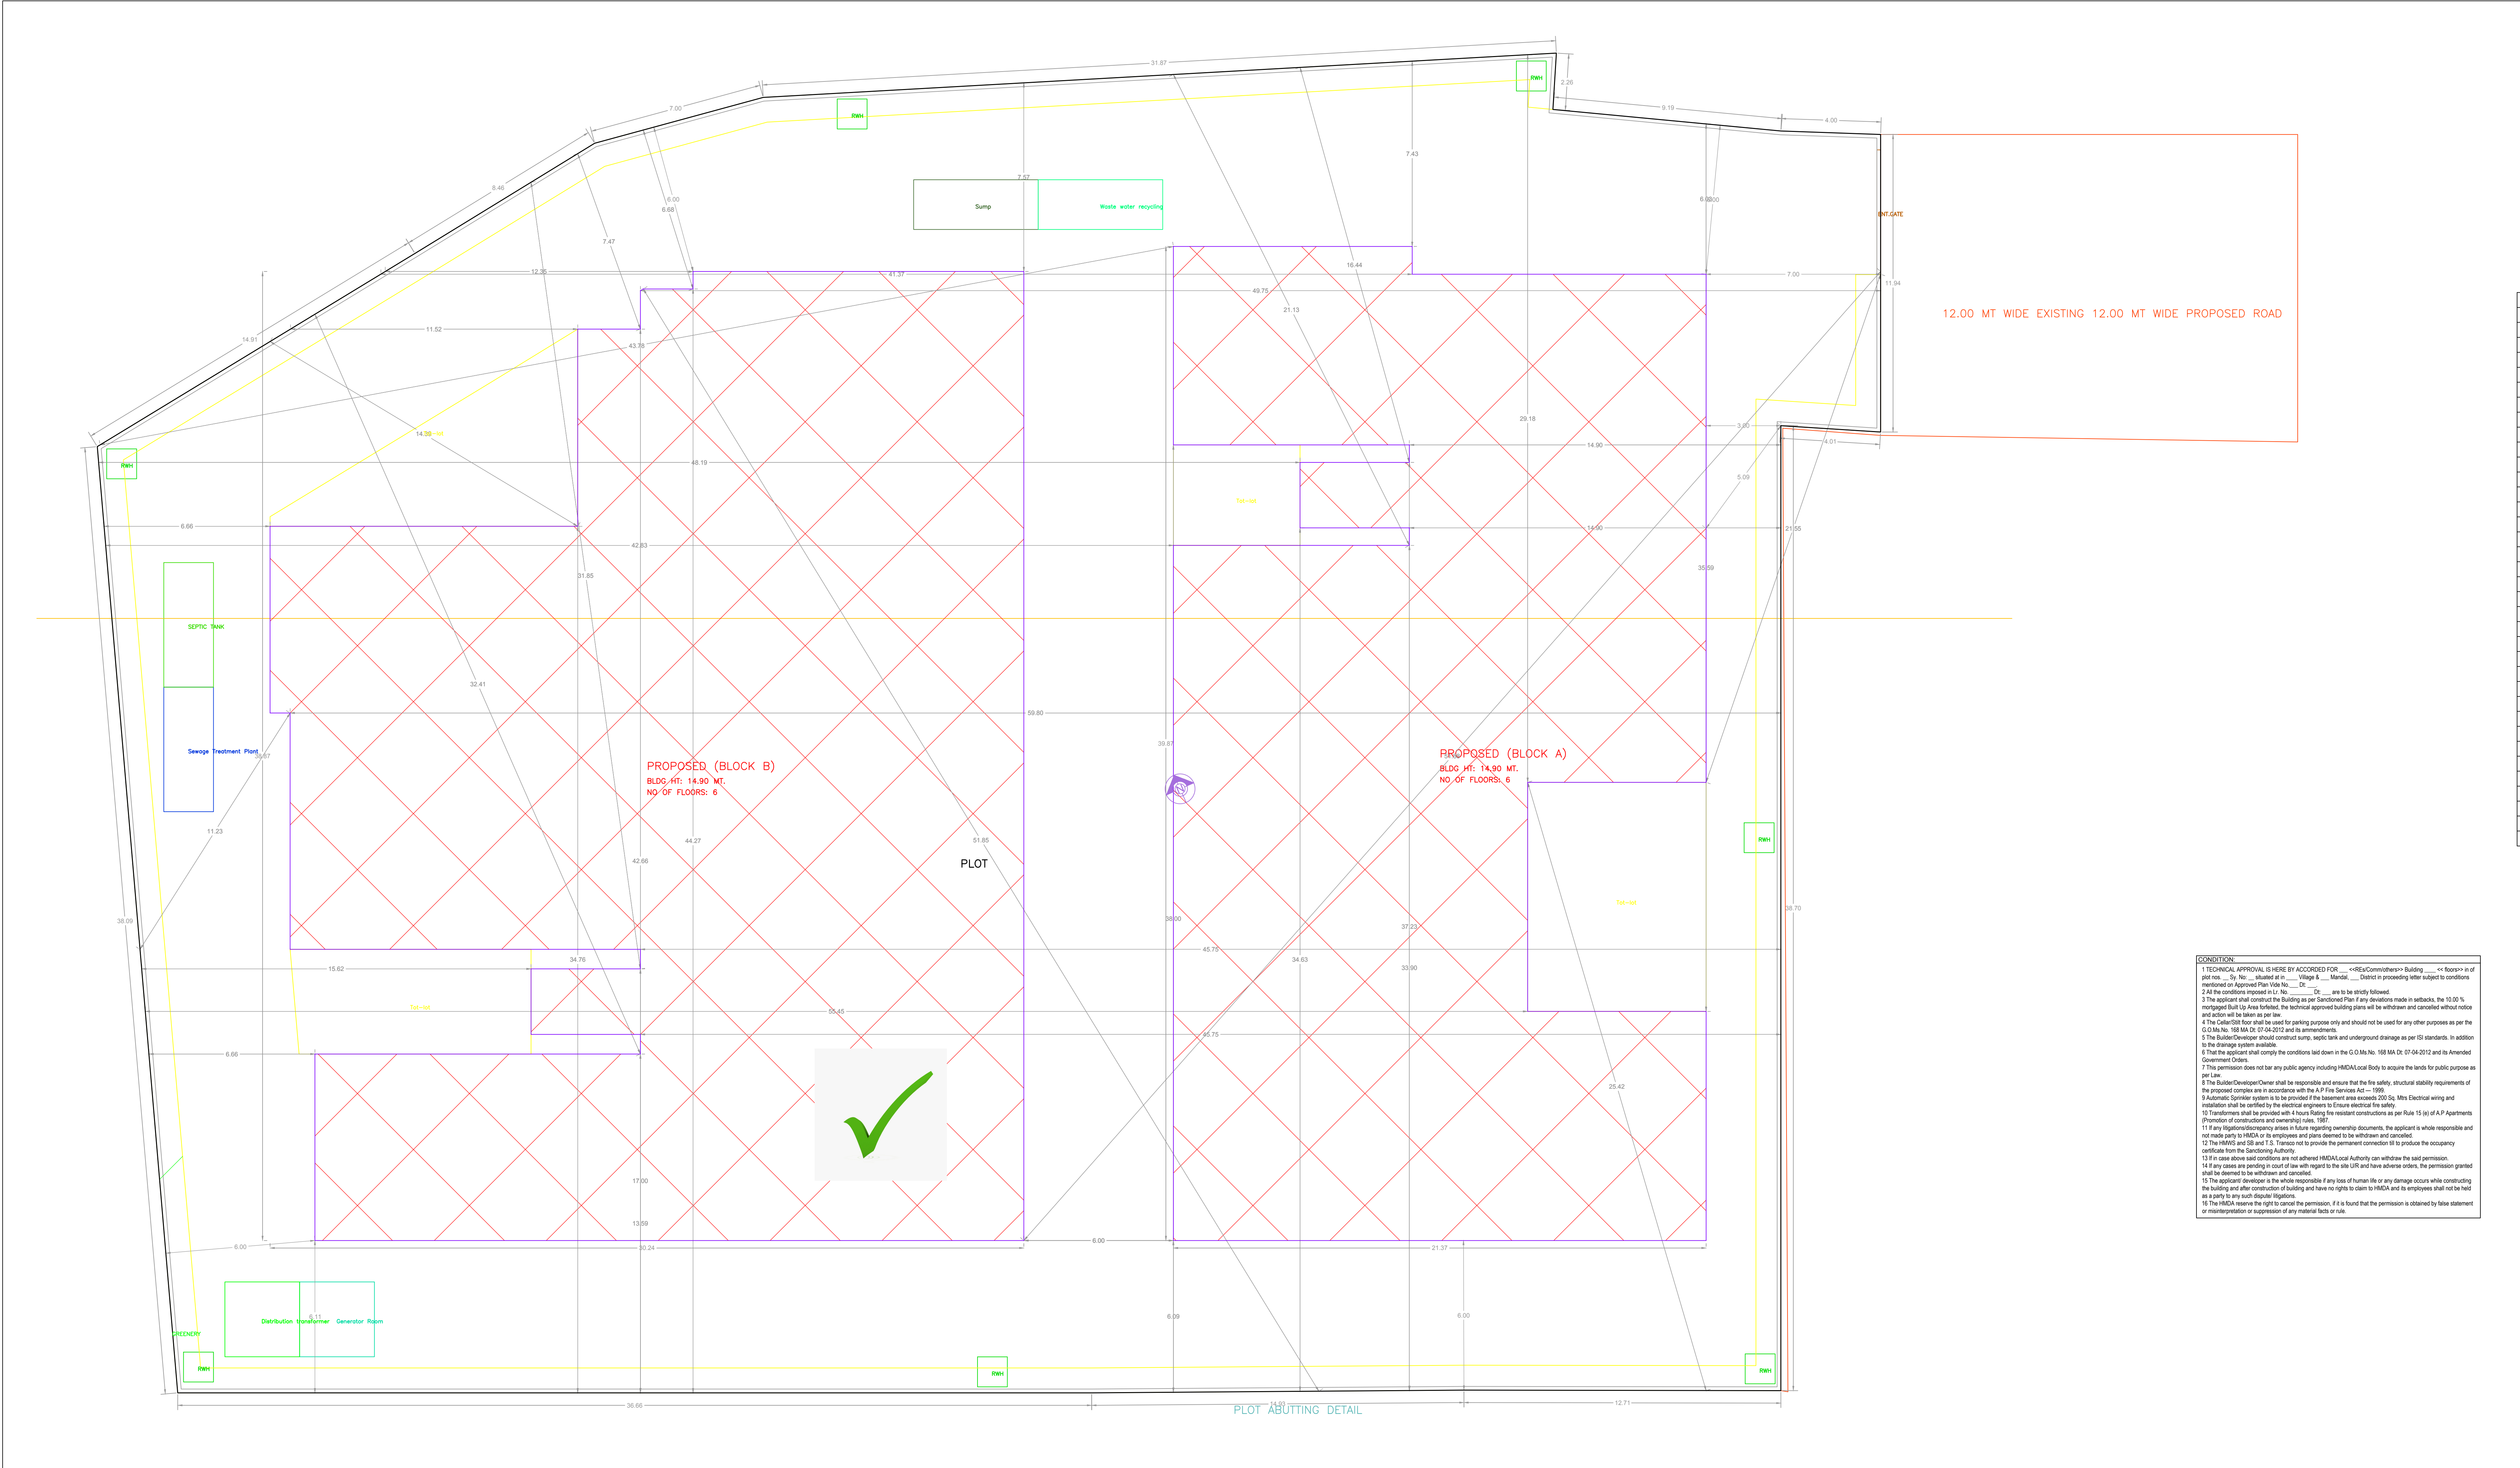


BUILDING :PROPOSED (BLOCK B)									
FLOOR NAME	TOTAL BUA	NET BUA RESI.	TNMTS	PARKING AREA	NO OF STACK	NET PARKING			
STILT ONE FLOOR	969.70	0.00	00	969.70	1	969.70			
FIRST FLOOR	836.42	836.42	08	0.00	0	0.00			
SECOND FLOOR	836.42	836.42	08	0.00	0	0.00			
THIRD FLOOR	836.42	836.42	08	0.00	0	0.00			
FOURTH FLOOR	836.42	836.42	08	0.00	0	0.00			
FIFTH FLOOR	836.42	836.42	08	0.00	0	0.00			
TERRACE FLOOR	3.26	0.00	00	0.00	0	0.00			
TOTAL	5155.06	4182.10	40	969.70		969.70			
TOTAL NO OF BLDG	1								
TOTAL	5155.06	4182.10	40	969.70		969.70			

SCHEDULE OF JOINERY									
BUILDING NAME	NAME	L X H	NOS						
PROPOSED (BLOCK B)	D2	0.76 X 2.10	165						
PROPOSED (BLOCK B)	D1	0.90 X 2.10	95						
PROPOSED (BLOCK B)	MD	1.06 X 2.10	40						

SCHEDULE OF JOINERY									
BUILDING NAME	NAME	L X H	NOS						
PROPOSED (BLOCK B)	V	0.90 X 0.60	85						
PROPOSED (BLOCK B)	W	1.38 X 2.10	05						
PROPOSED (BLOCK B)	W	1.50 X 2.10	315						

PARKING CHECK									
VEHICLE TYPE	TOTAL PARKING	VISITORS							
REQ. AREA	152.61	152.56							
REQ. NO	-	-							
PROP. AREA	0.00	181.94							
PROP. NO	0	16.17							
TOTAL	1716.10	-							

BUILDING USE/SUBUSE DETAILS									
BUILDING NAME	BUILDING USE	BUILDING SUBUSE	BUILDING TYPE	FLOOR DETAILS					
PROPOSED (BLOCK B)	Residential	Residential Apartment Bldg	NA	1 Stlt + 5 upper floors					
PROPOSED (BLOCK A)	Residential	Residential Apartment Bldg	NA	1 Stlt + 5 upper floors					

Project Title

PLAN SHOWING THE PROPOSED

Residential

PLOT NO

SURVEY NO

SITUATED AT

BELONGING TO : Mr./Ms./Mrs

REP BY :

Srikanth J

LICENCE NO :

APPROVAL NO :

DATE : 11-01-2022

SHEET NO : 1 / 5

Layout Plan Details

INWARD NO. : TS002602/2022

SEAL OF APPROVAL

AREA STATEMENT

PROJECT DETAIL :

INWARD NO

TS002602/2022

PROJECT TYPE :

Building Permission

NATURE OF DEVELOPMENT :

New

SUB LOCATION :

New Areas / Approved Layout Areas

STREET NAME :

DISTRICT NAME :

STATE NAME :

TELANGANA

PINCODE :

MADAL :

PLOT USE :

Residential

PLOT SUB USE :

Residential Apartment Bldg

PLOT NEAR BY NOTIFIED RELEGIOUS STRUCTURE :

NA

LAND USE ZONE :

NA

LAND SUBUSE ZONE :

NA

ABUTTING ROAD WIDTH :

0

PLOT NO :

SURVEY NO :

NORTH SIDE DETAIL :

-

SOUTH SIDE DETAIL :

-

EAST SIDE DETAIL :

-

WEST SIDE DETAIL :

-

AREA DETAILS :

SQ.MT.

AREA OF PLOT (Minimum)

3348.35

NET AREA OF PLOT

3348.35

VACANT PLOT AREA

1632.21

COVERAGE

PROPOSED COVERAGE AREA (51.25 %)

1716.14

NET BUA

RESIDENTIAL NET BUA

7628.05

BUILT UP AREA

7634.62

7634.62

9350.92

MORTGAGE AREA

767.11

EXTRA INSTALLMENT MORTGAGE AREA

0.00

PROPOSED NUMBER OF PARKINGS

1

COLOR INDEX

PLOT BOUNDARY

ABUTTING ROAD

PROPOSED CONSTRUCTION

COMMON PLOT

ROAD WIDENING AREA

EXISTING (To be retained)



EXISTING (To be demolished)

OWNERS NAME AND SIGNATURE

BUILDERS NAME AND SIGNATURE

ARCHITECTS NAME AND SIGNATURE

STRUCTURAL ENGINEERS NAME AND SIGNATURE

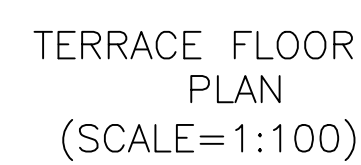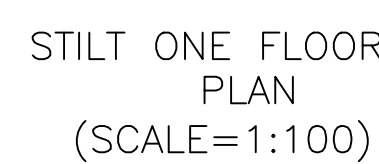


SCHEDULE OF JOINERY			
BUILDING NAME	NAME	L X H	NOS
PROPOSED (BLOCK A)	D2	0.76 X 2.10	135
PROPOSED (BLOCK A)	D1	0.90 X 2.10	85
PROPOSED (BLOCK A)	MD	1.06 X 2.10	35

OWNER'S NAME AND SIGNATURE
BUILDER'S NAME AND SIGNATURE
ARCHITECT'S NAME AND SIGNATURE
STRUCTURAL ENGINEER'S NAME AND SIGNATURE

Note: All dimensions are in meters.




OWNER'S NAME AND SIGNATURE	
BUILDER'S NAME AND SIGNATURE	
ARCHITECT'S NAME AND SIGNATURE	
STRUCTURAL ENGINEER'S NAME AND SIGNATURE	

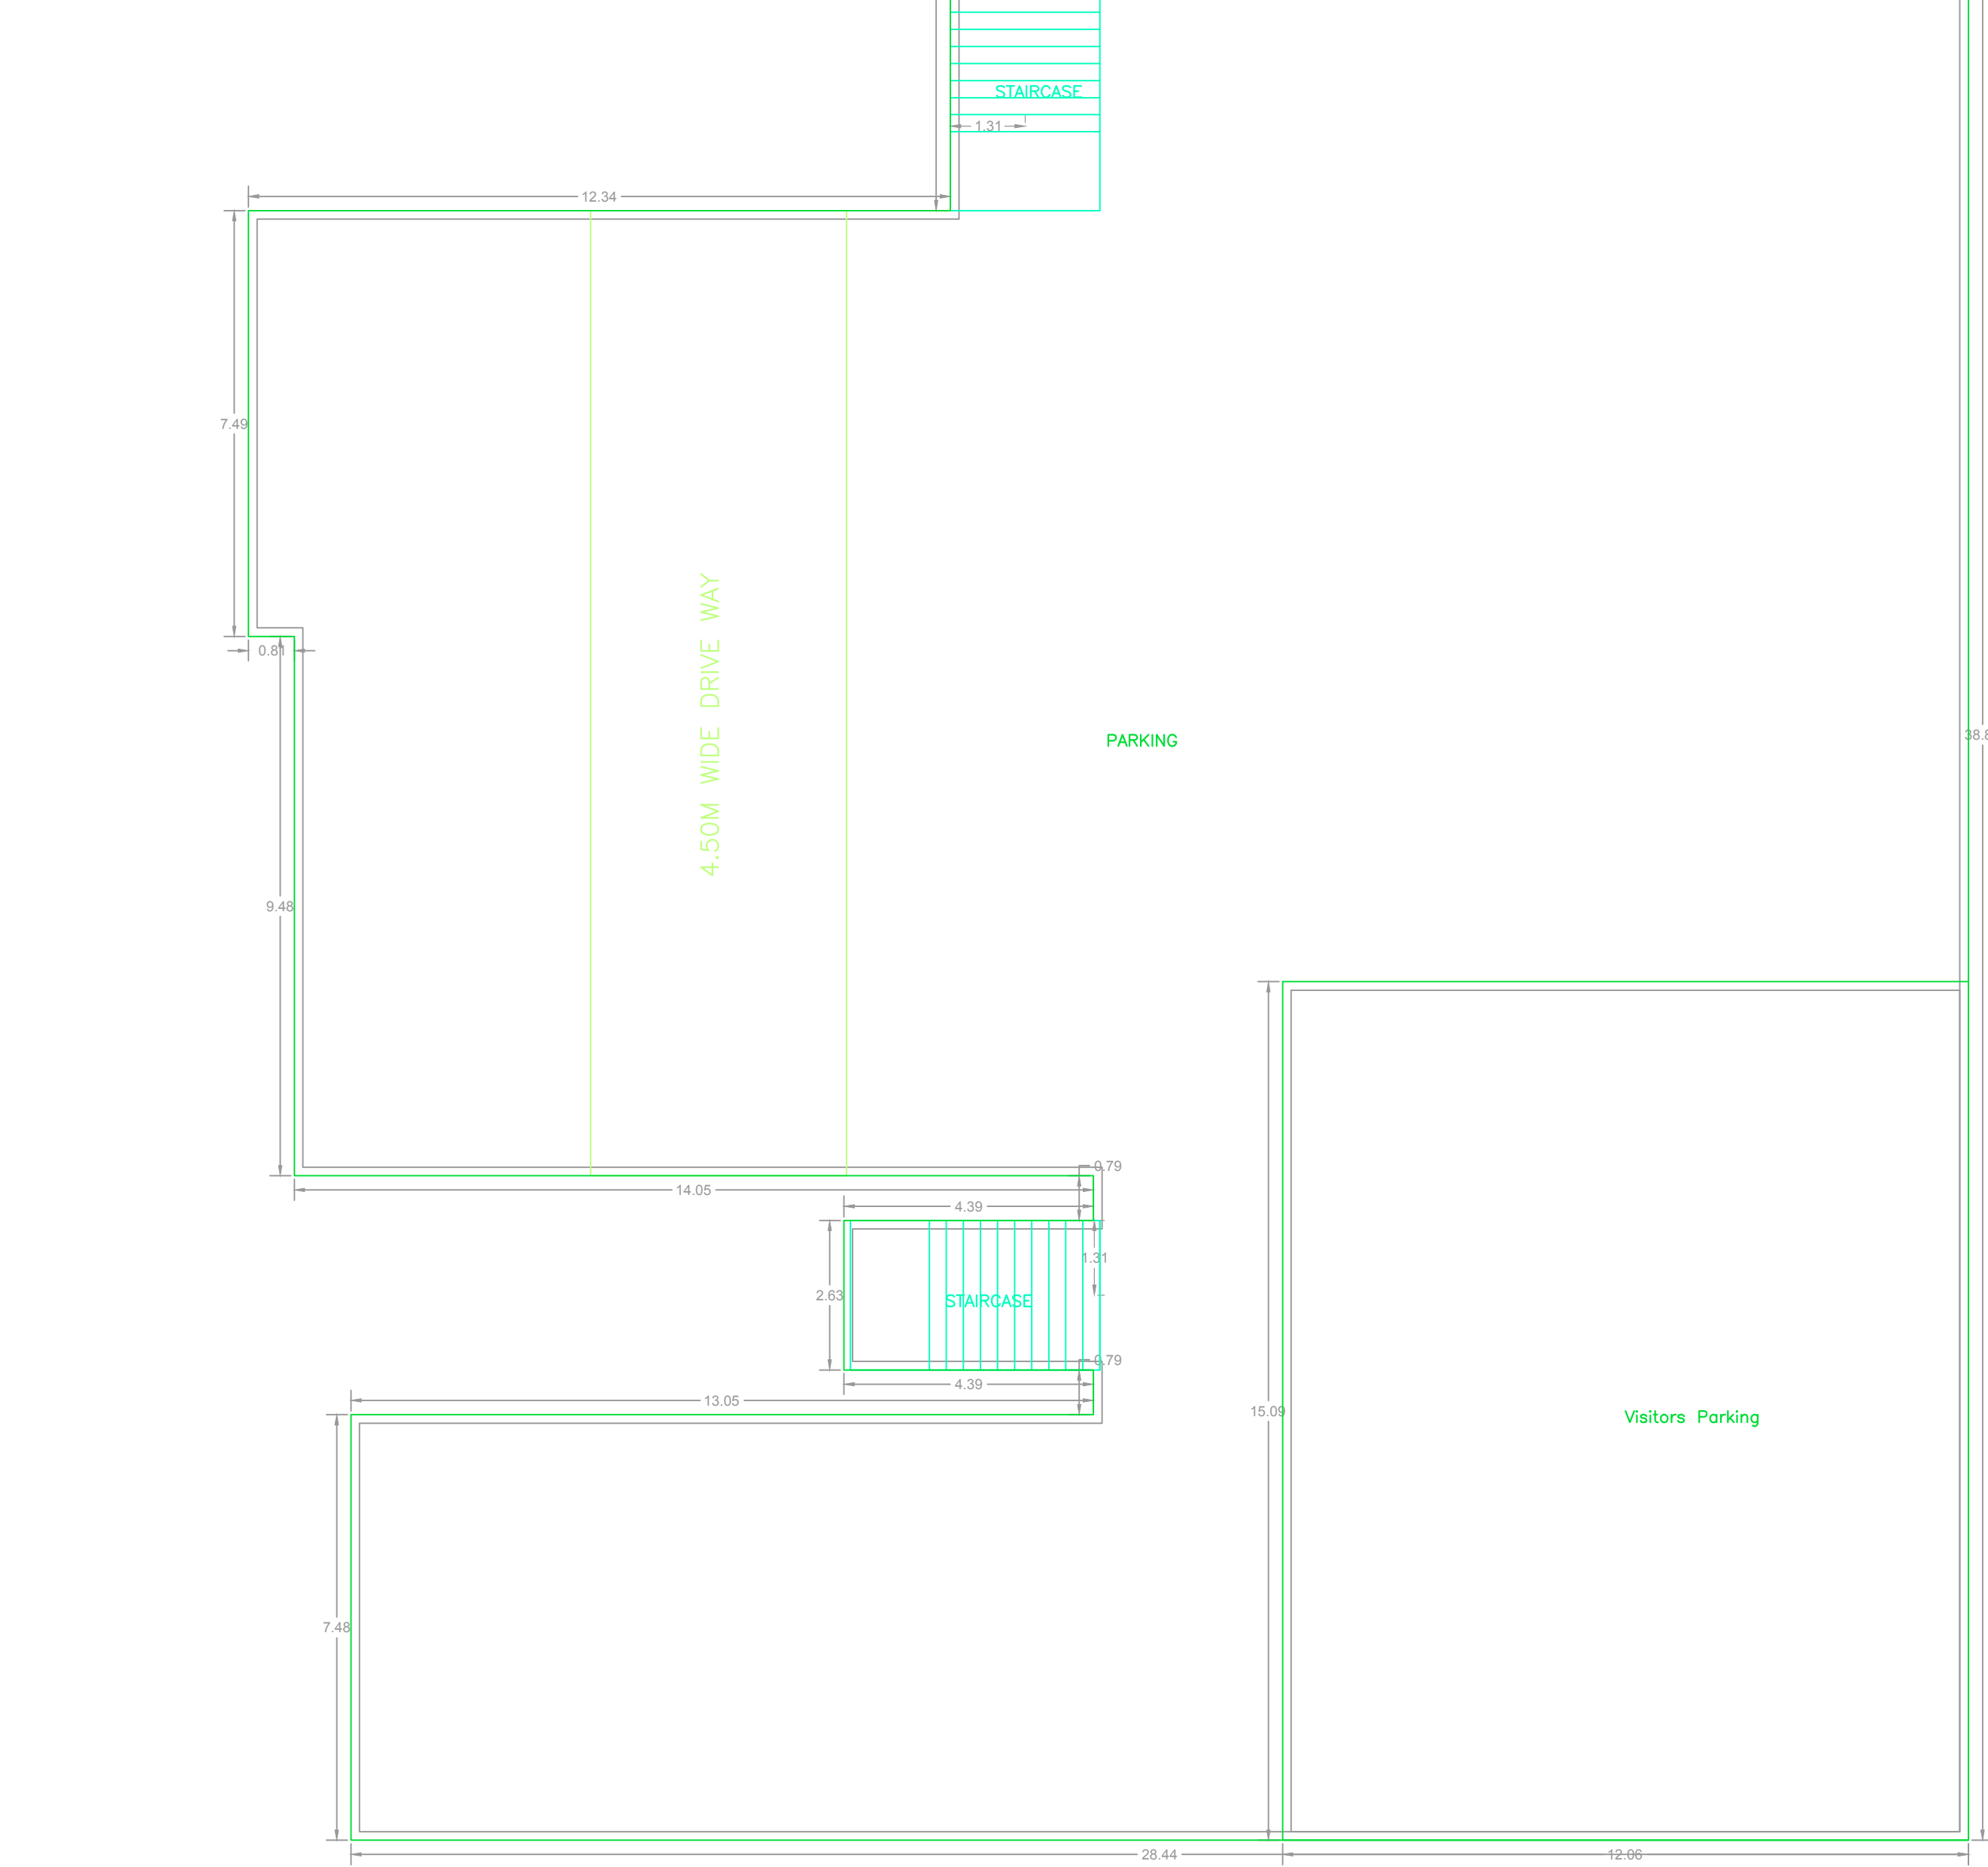


STILT ONE FLOOR PLAN


STILT ONE FLOOR
PLAN
(SCALE=1:100)

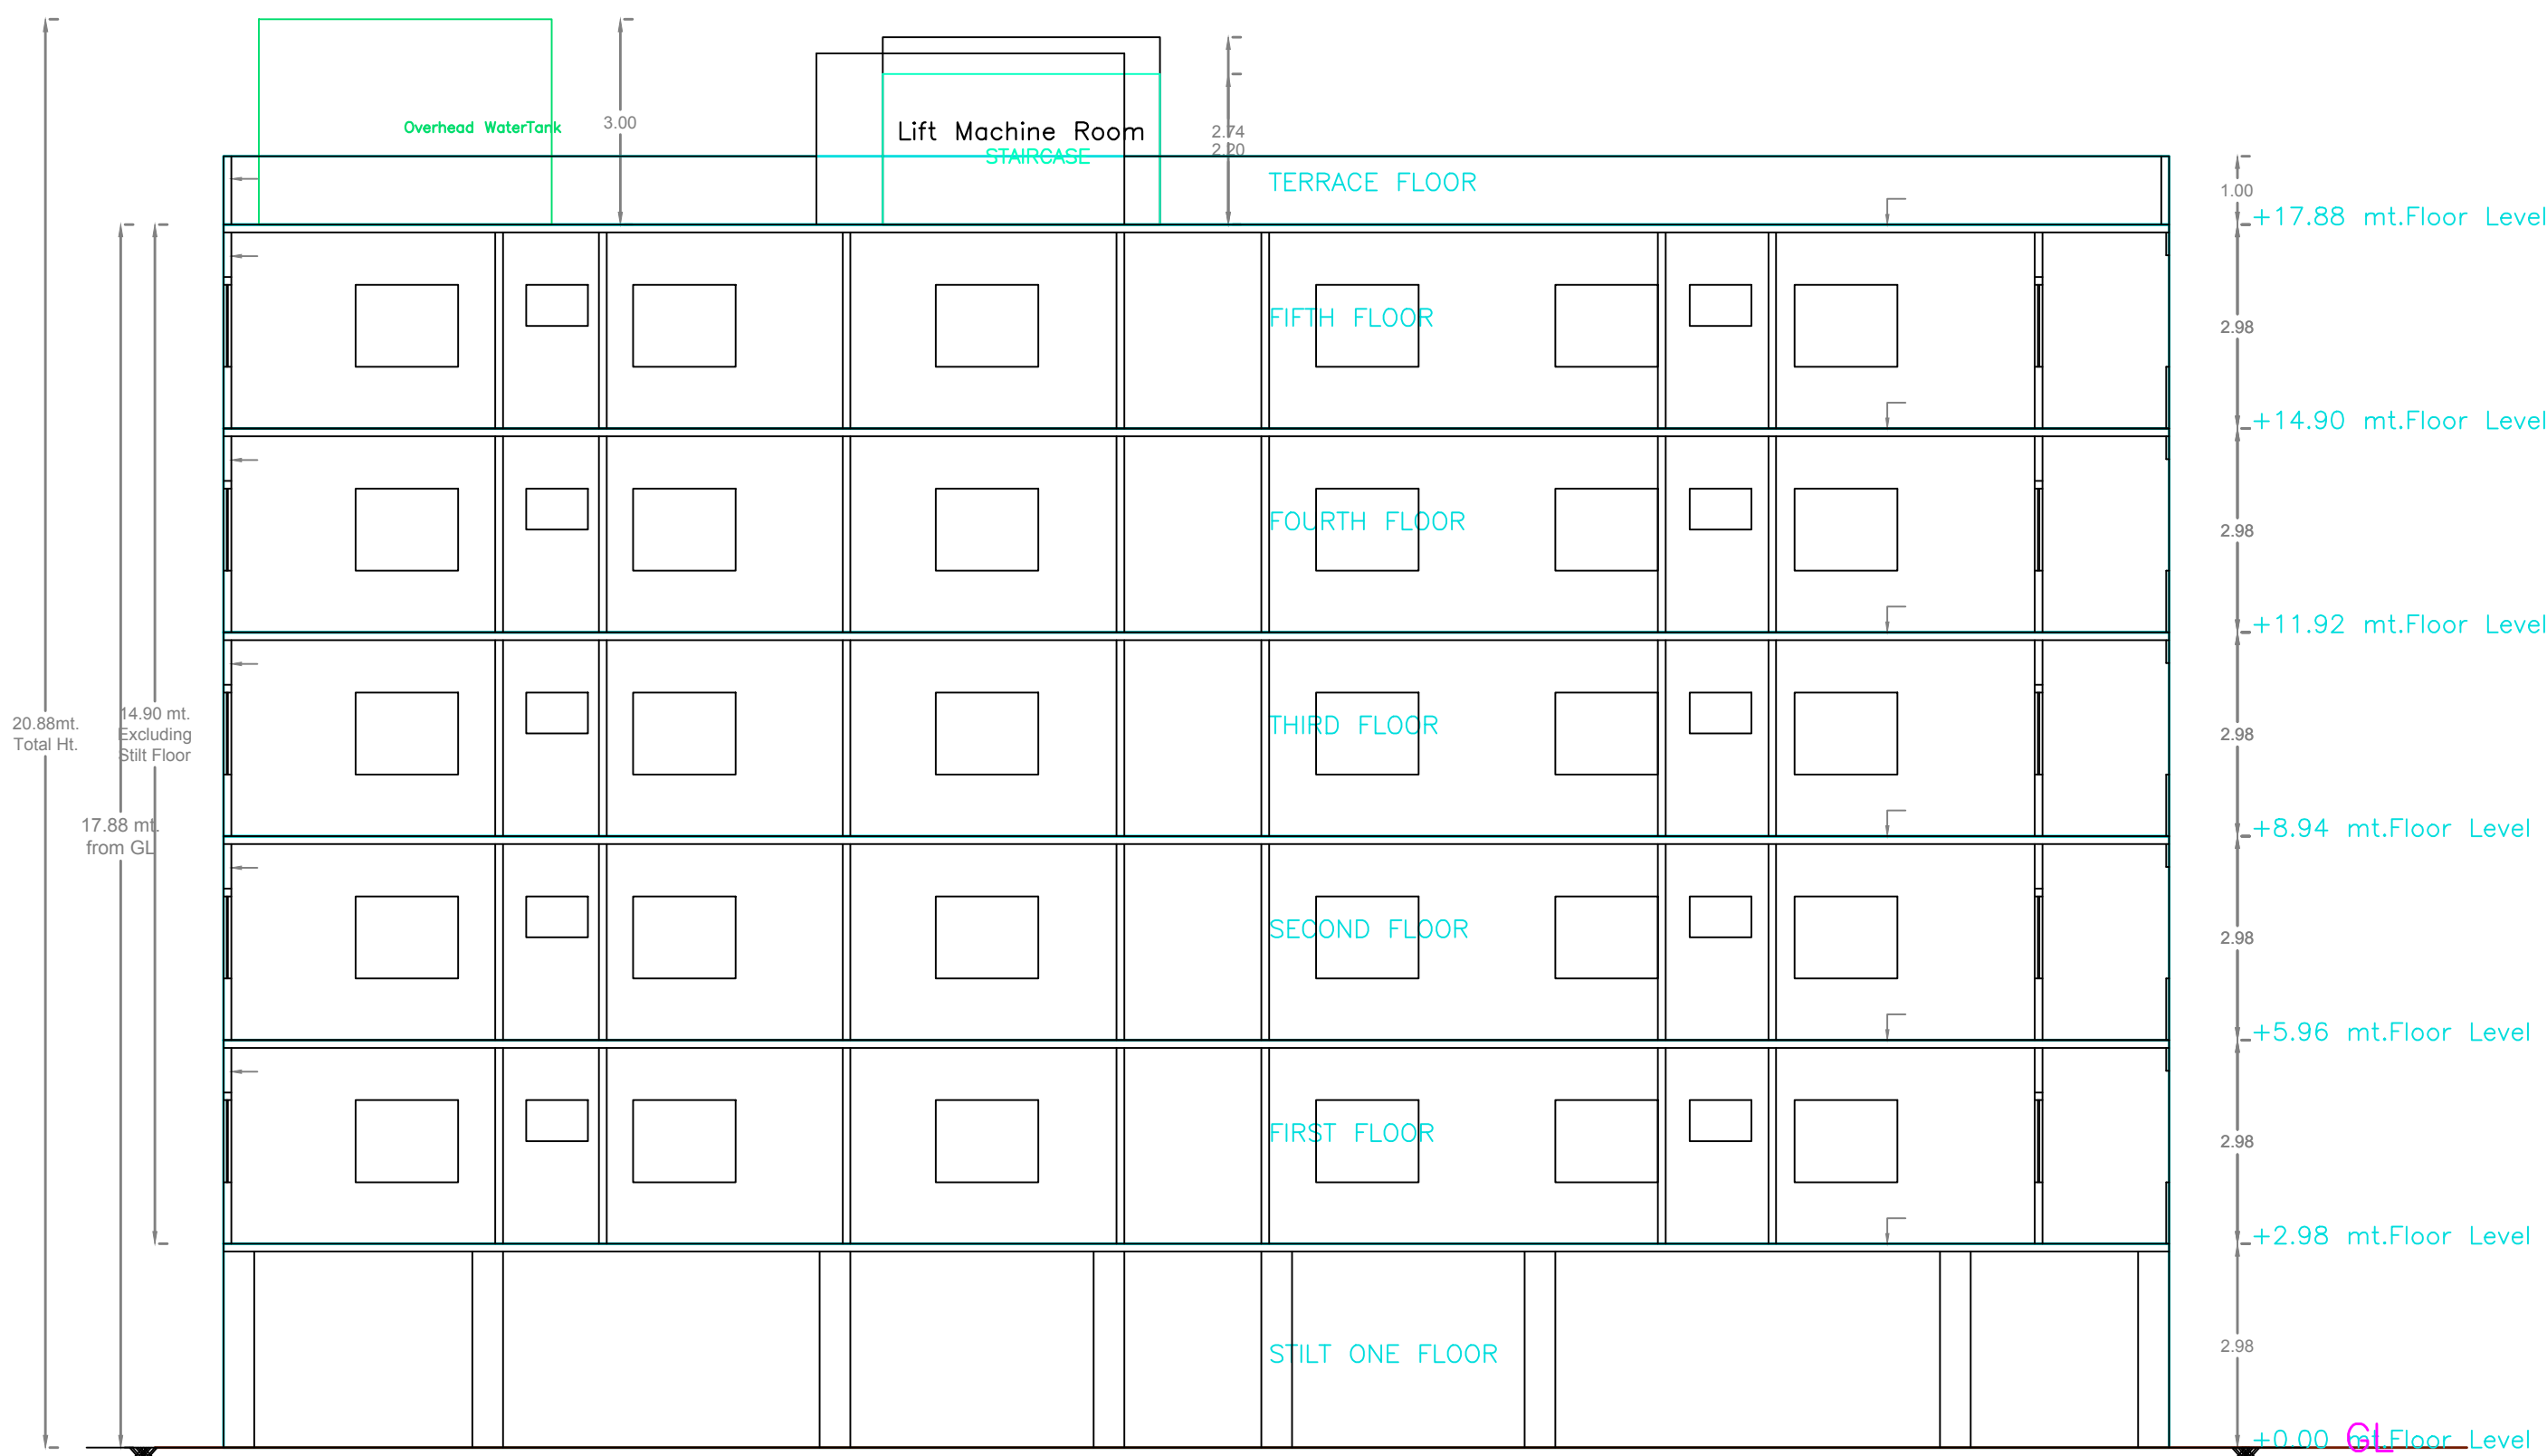

SECTION A-A'

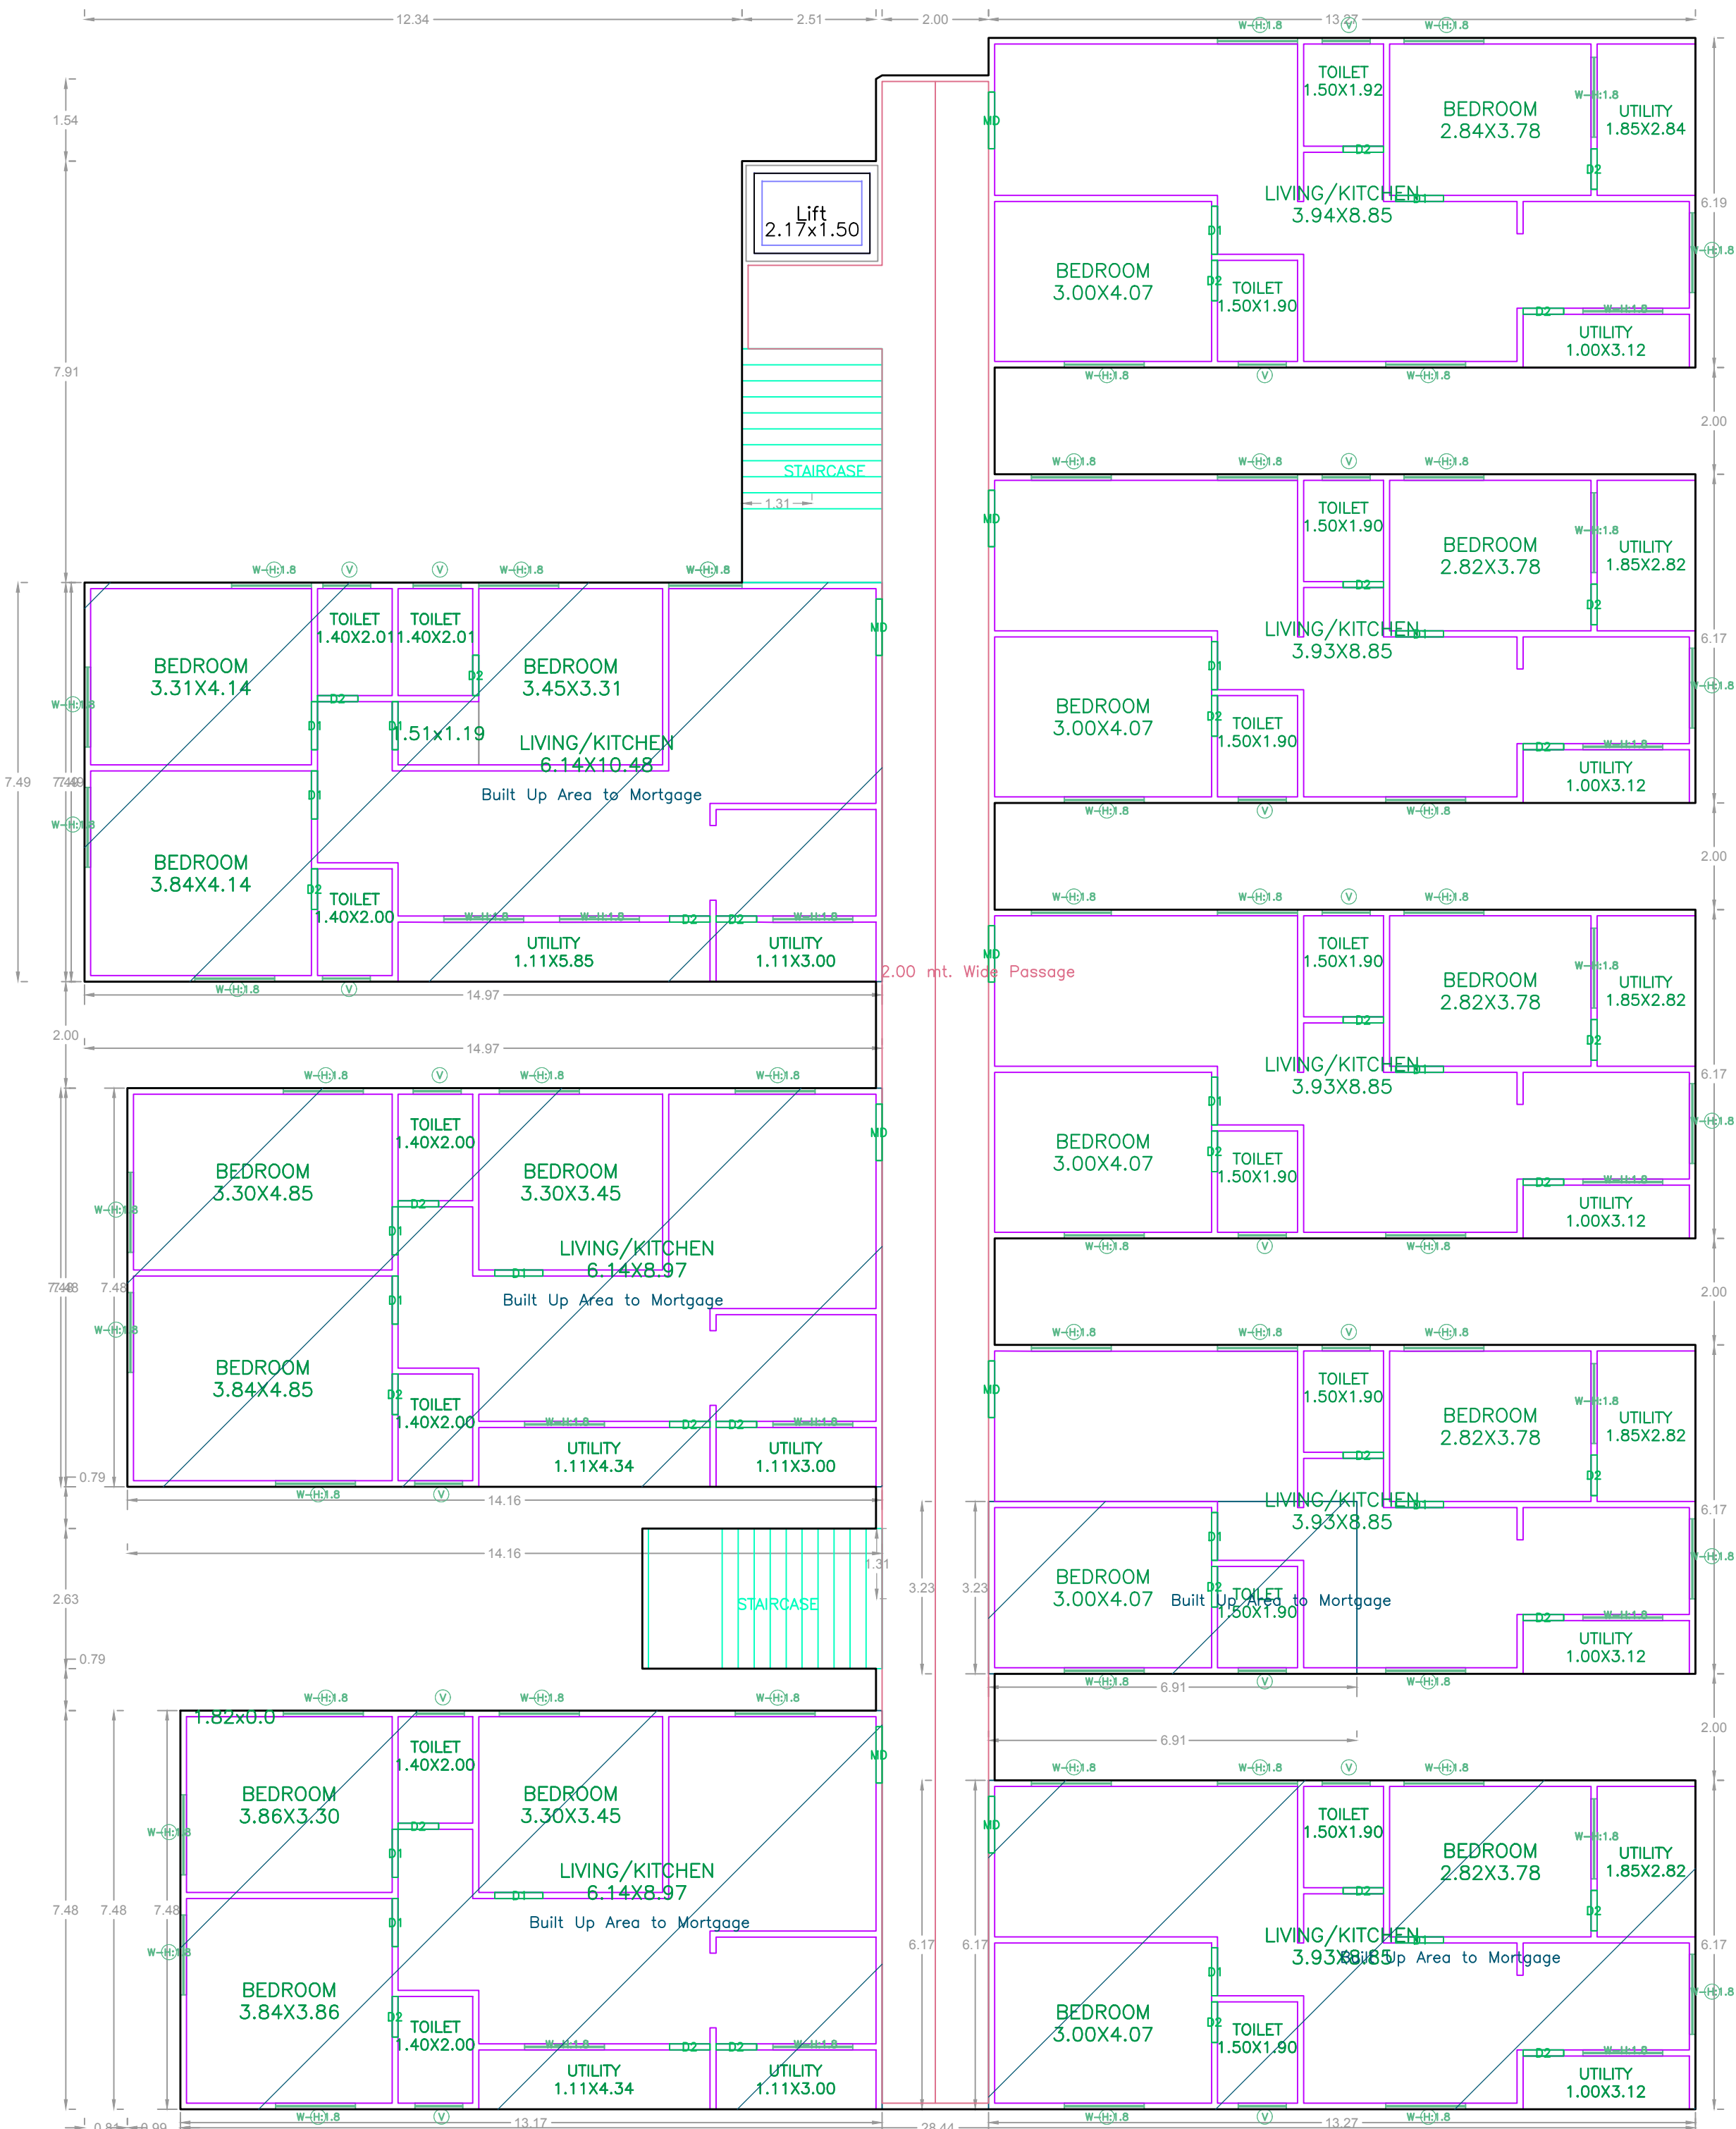


FIRST FLOOR PLAN (SCALE=1:100)

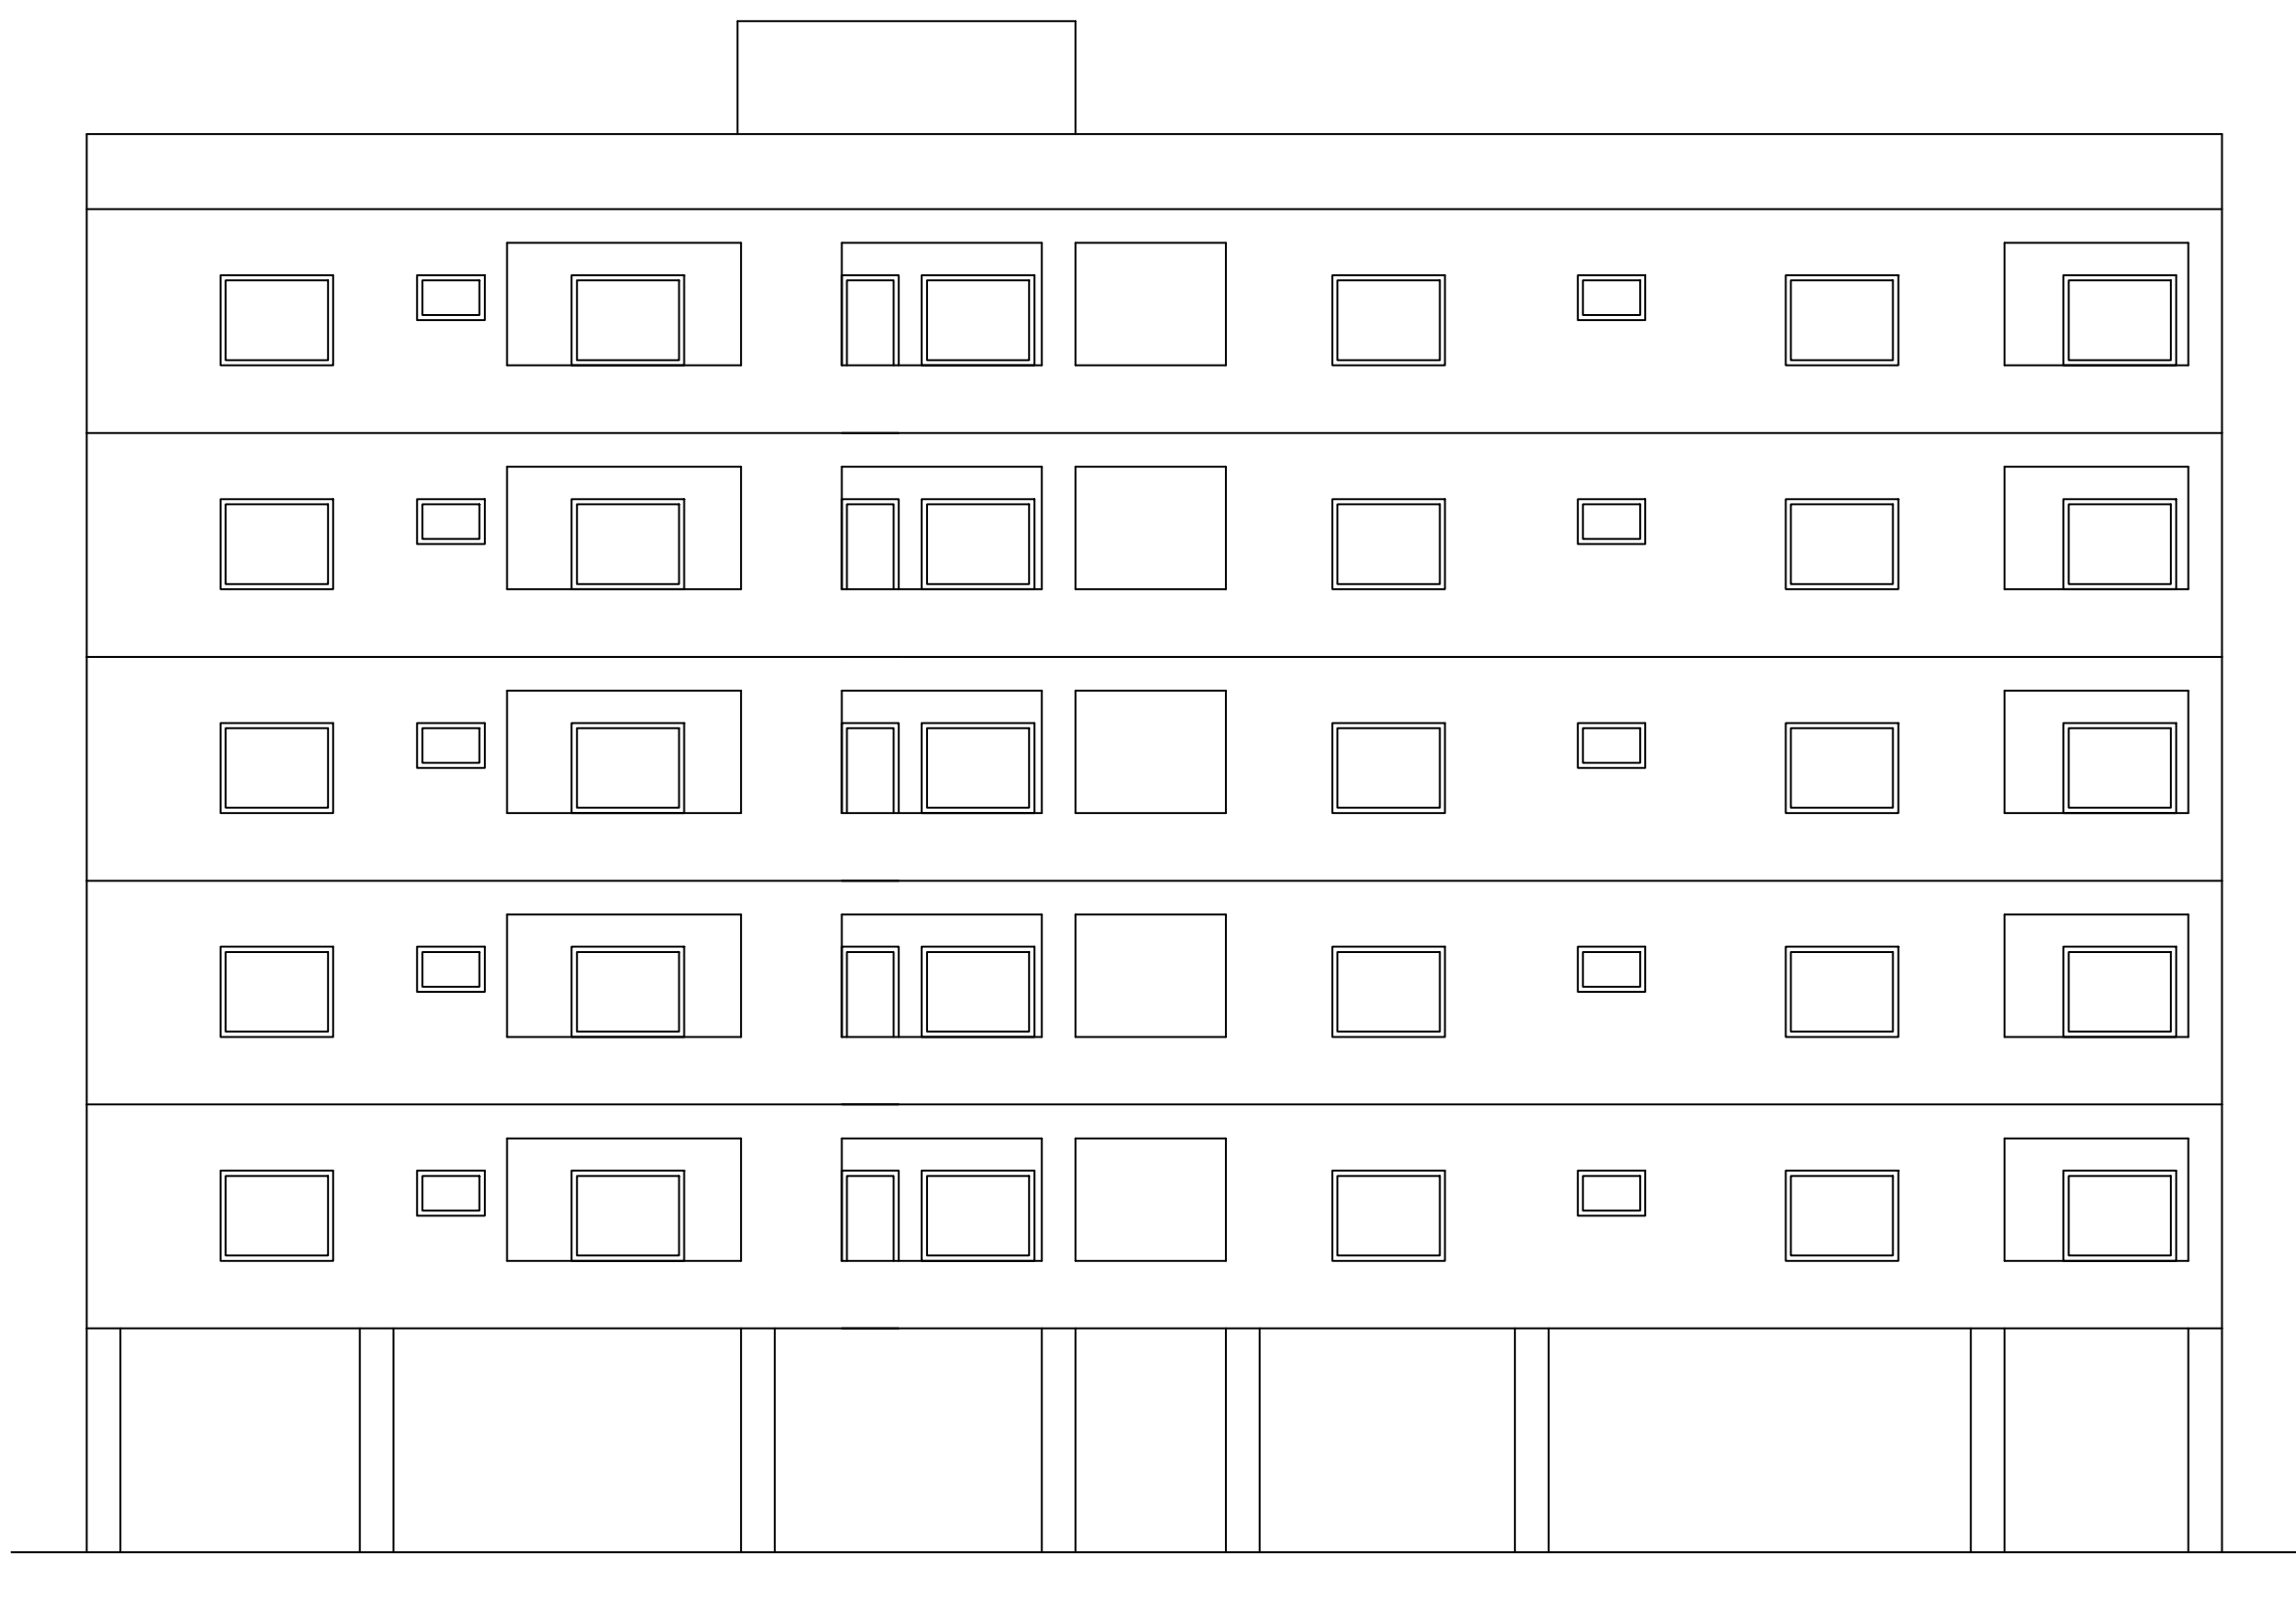

FRONT ELEVATION

Elevation 1

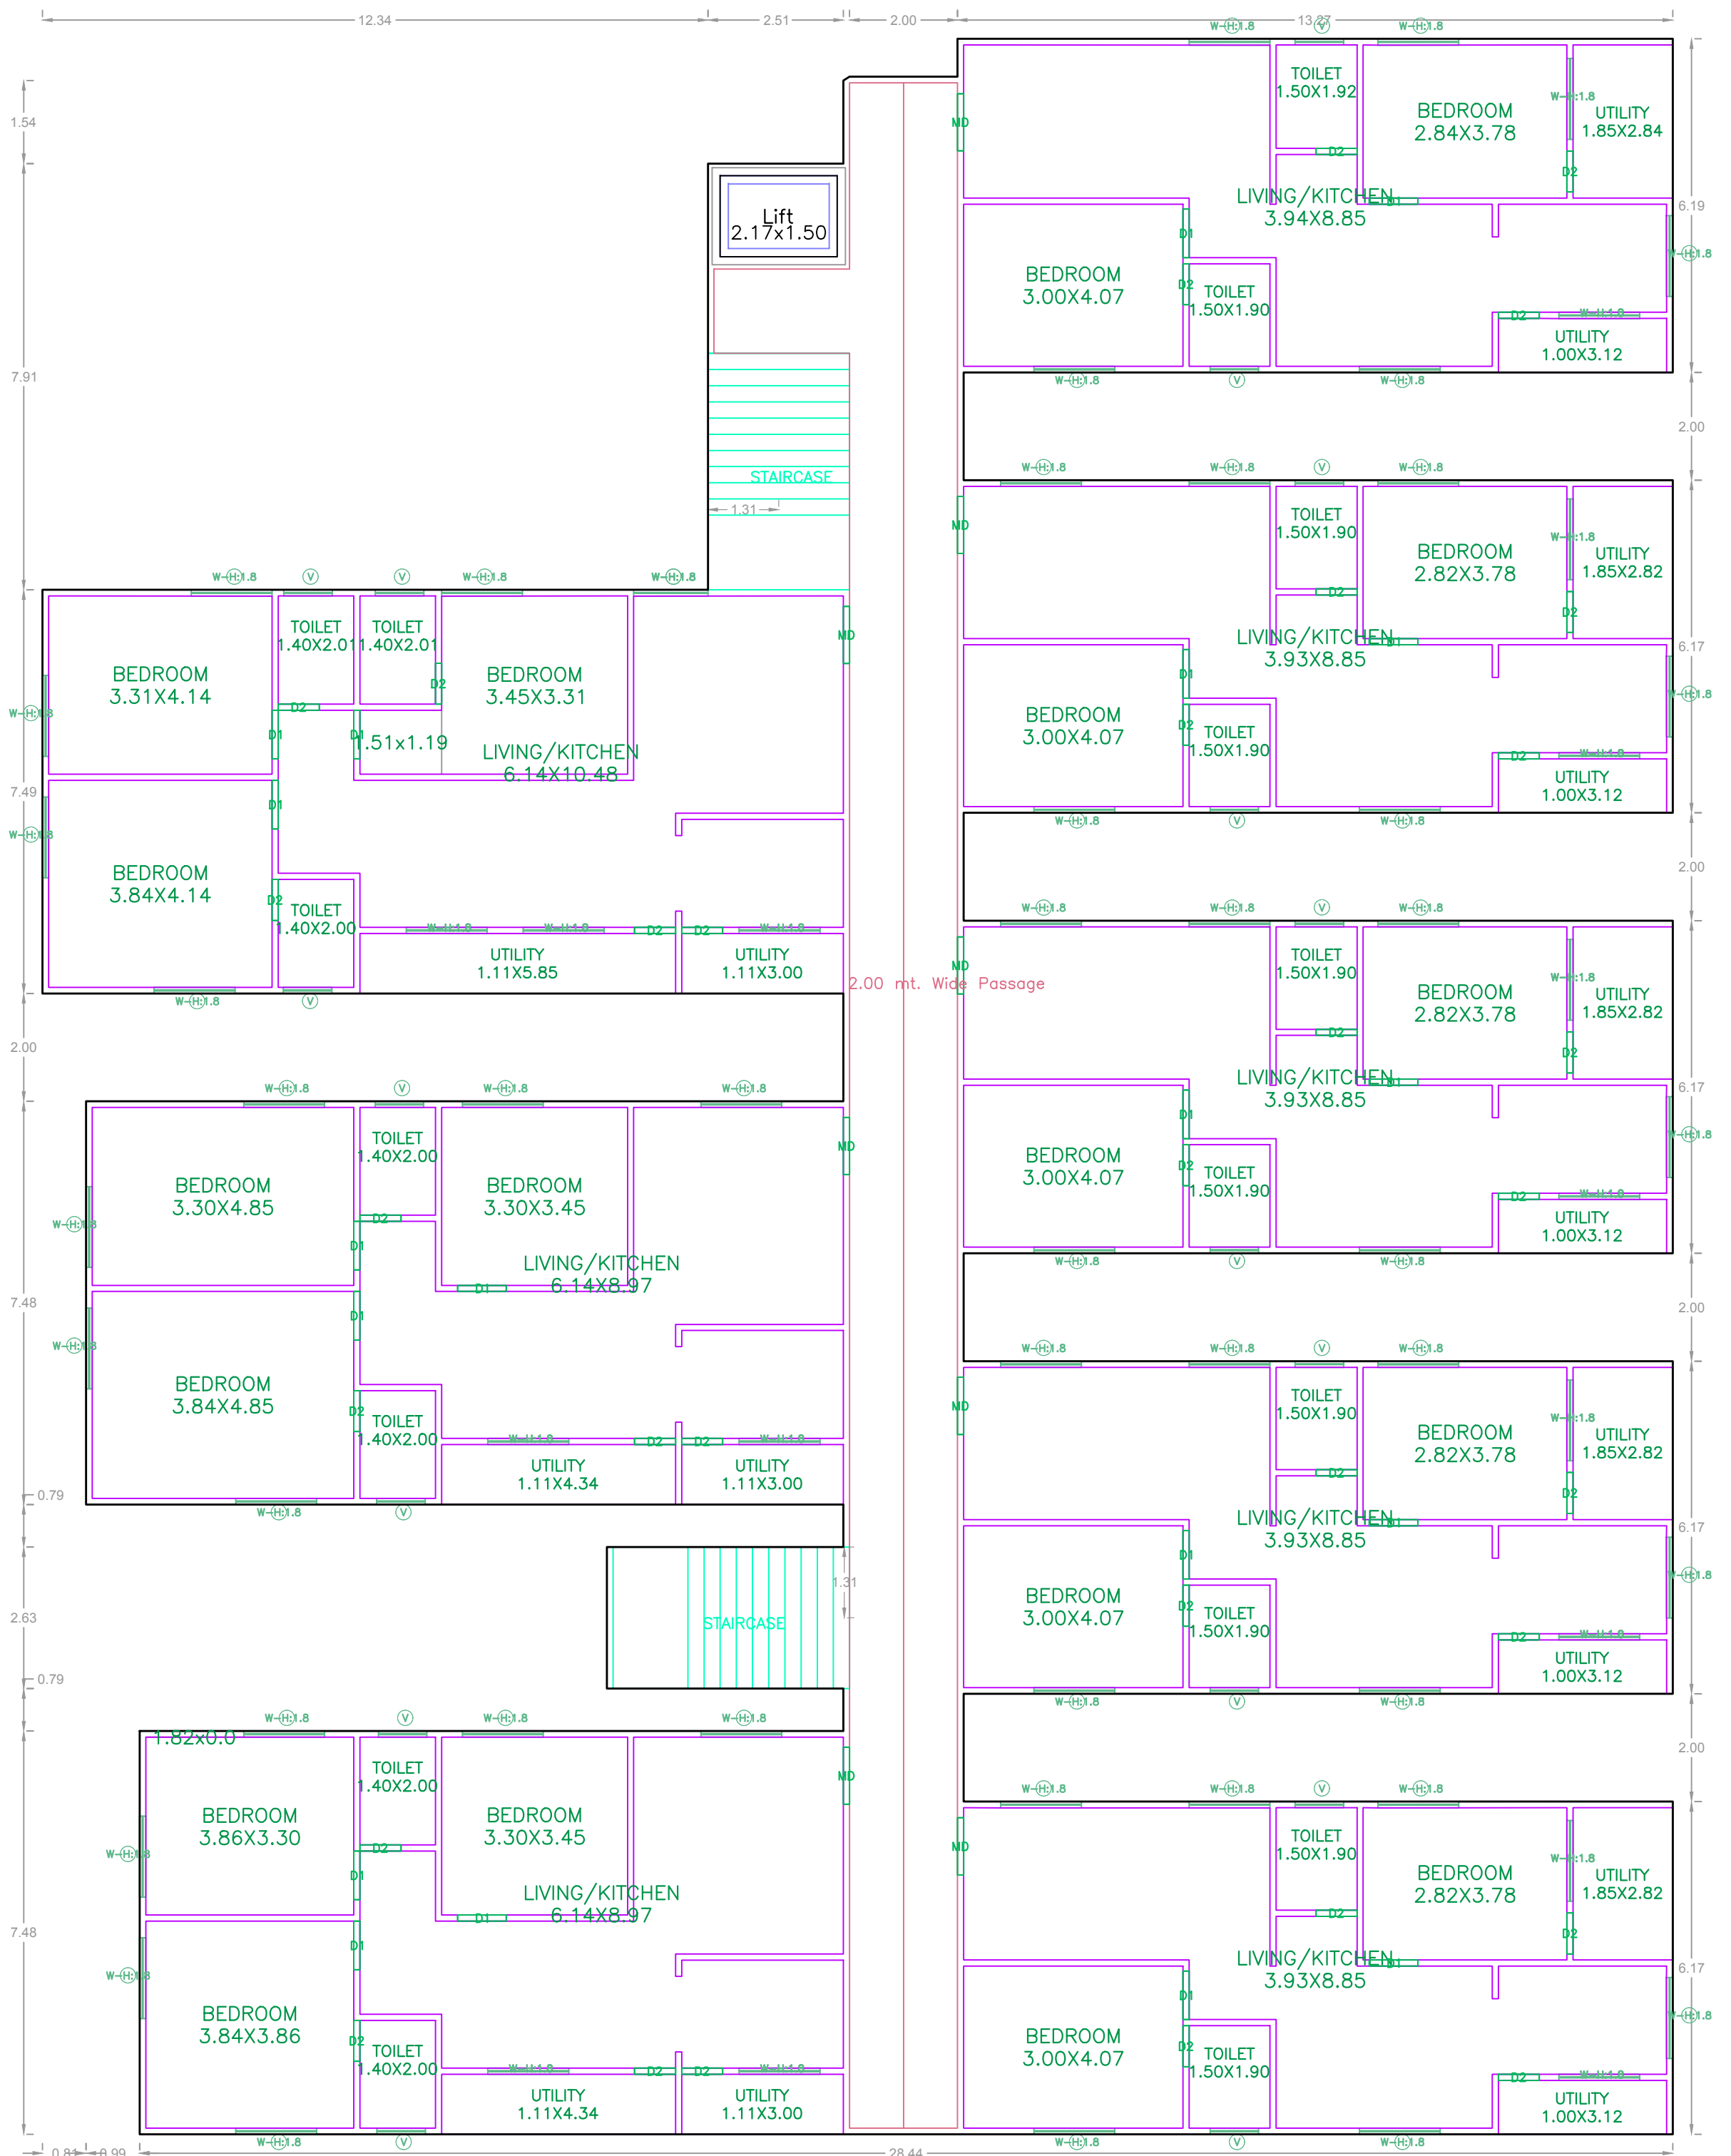

TYPICAL - 2, 3, 4& 5 FLOOR PLAN

TYPICAL - 2, 3, 4& 5 FLOOR PLAN (SCALE=1:100)

OWNERS NAME AND SIGNATURE
BUILDERS NAME AND SIGNATURE
ARCHITECTS NAME AND SIGNATURE
STRUCTURAL ENGINEERS NAME AND SIGNATURE

Note: All dimensions are in meters.

