




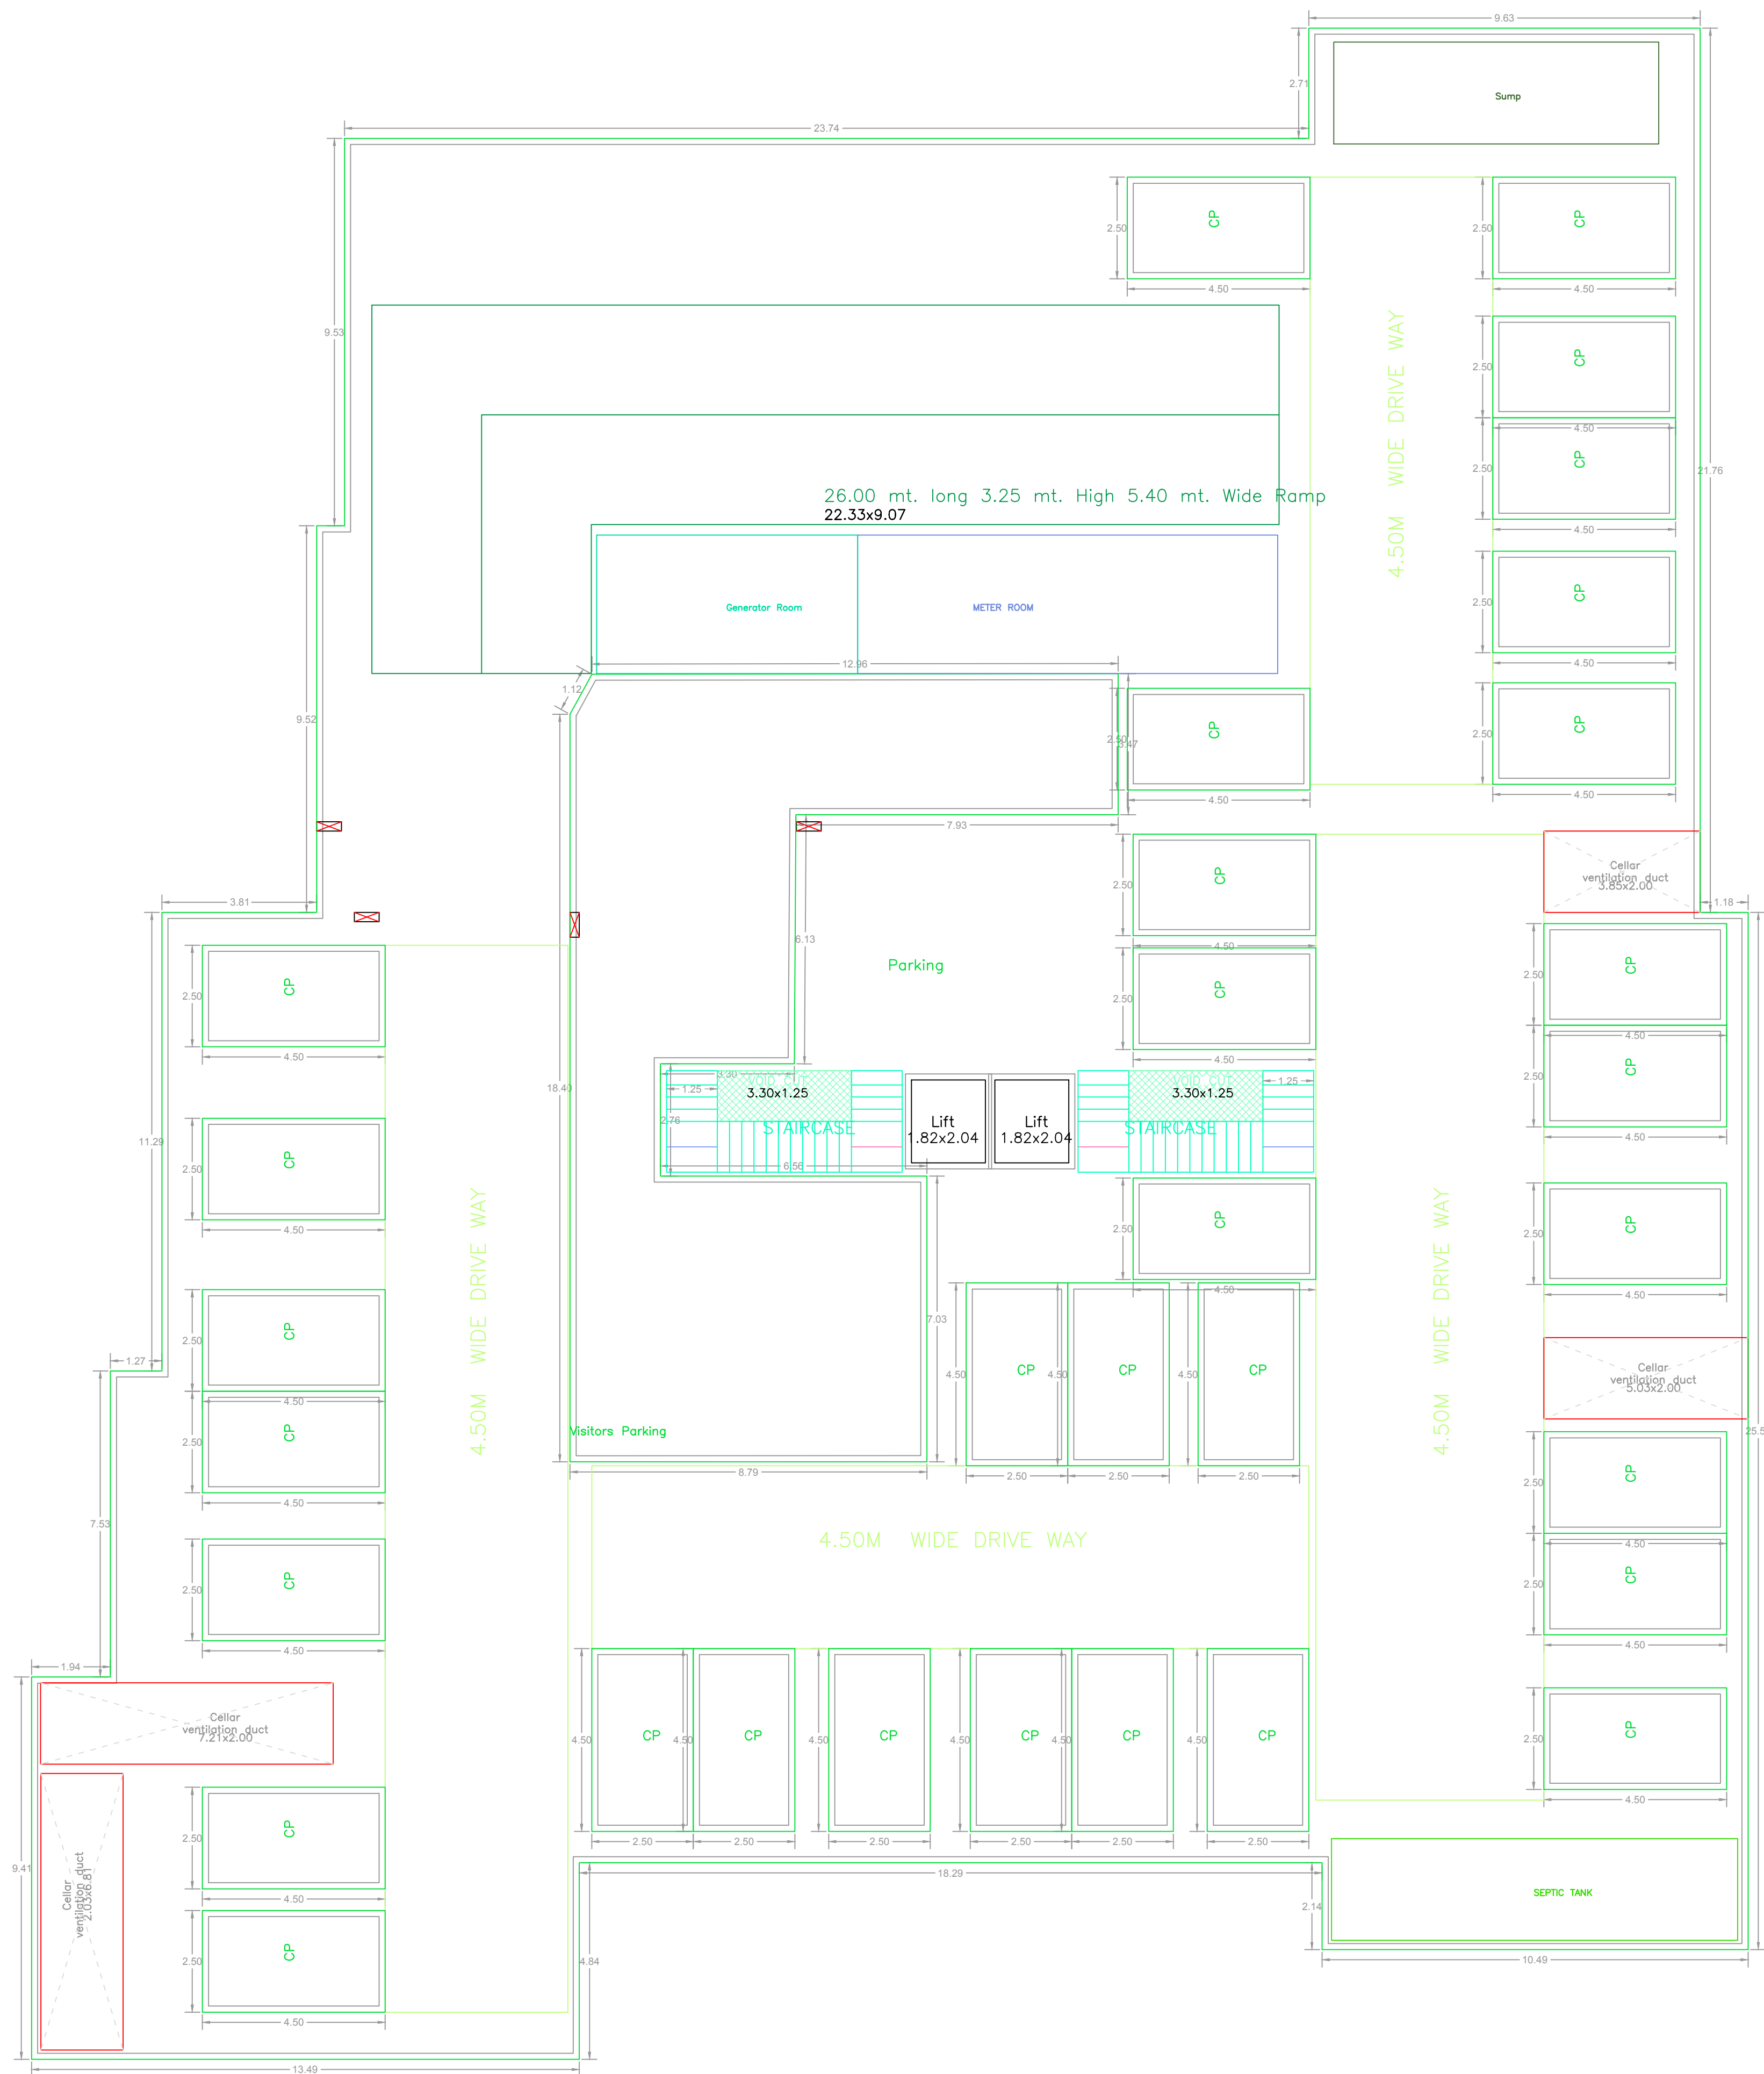


CELLAR FLOOR PLAN
(SCALE=1:100)

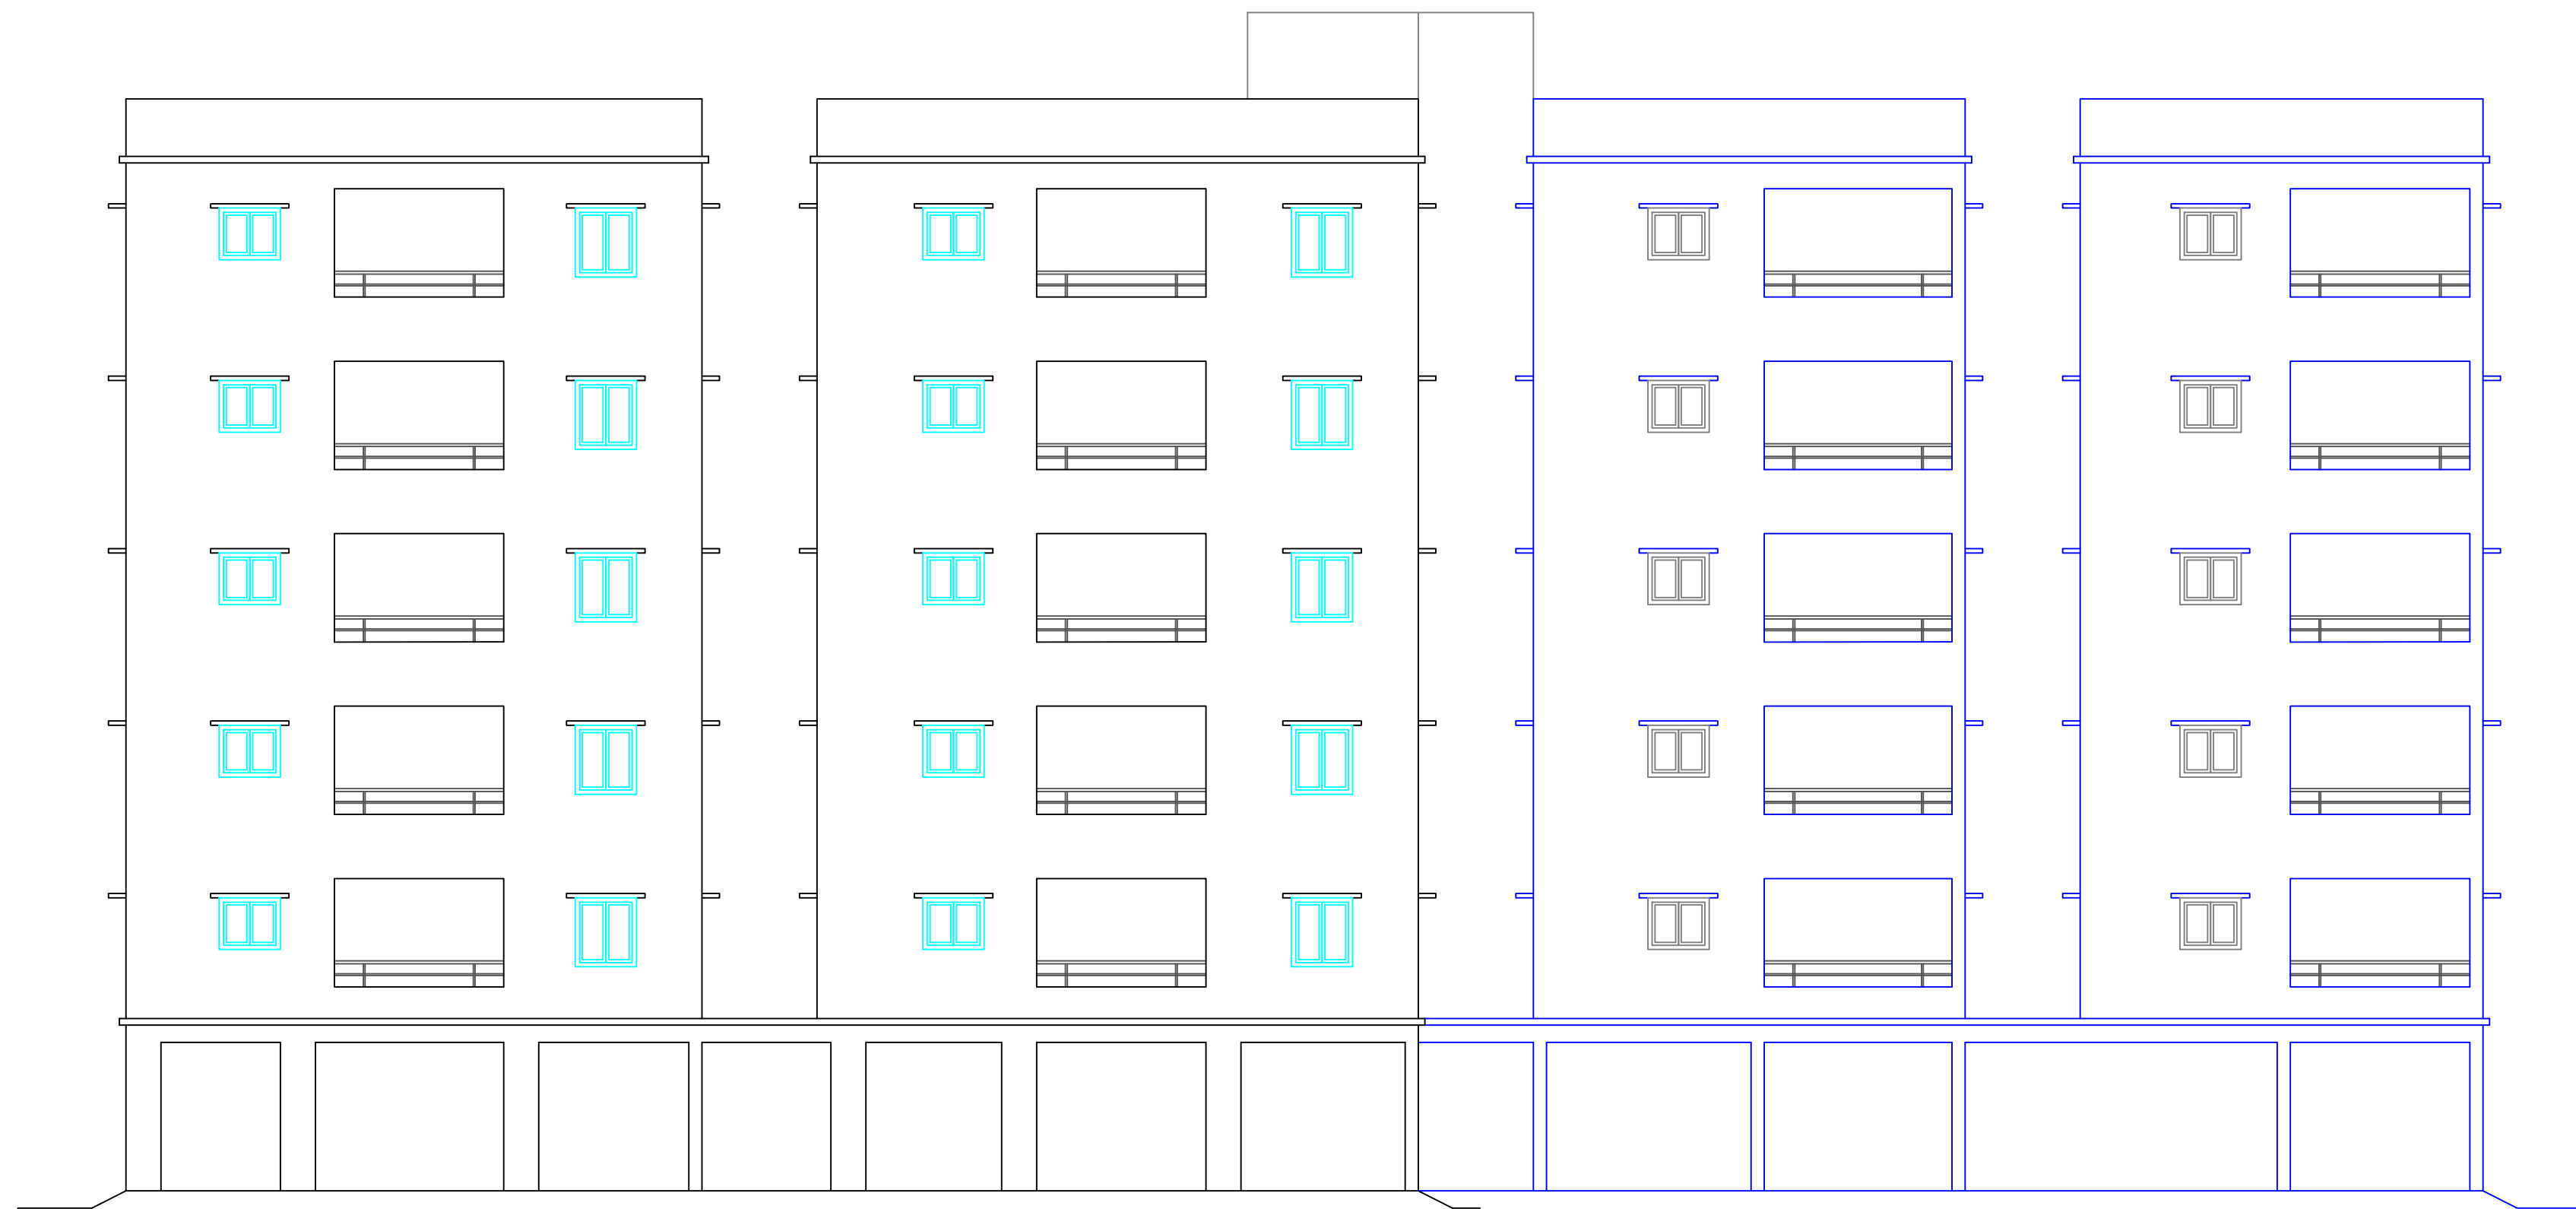


EAST SIDE ELEVATION

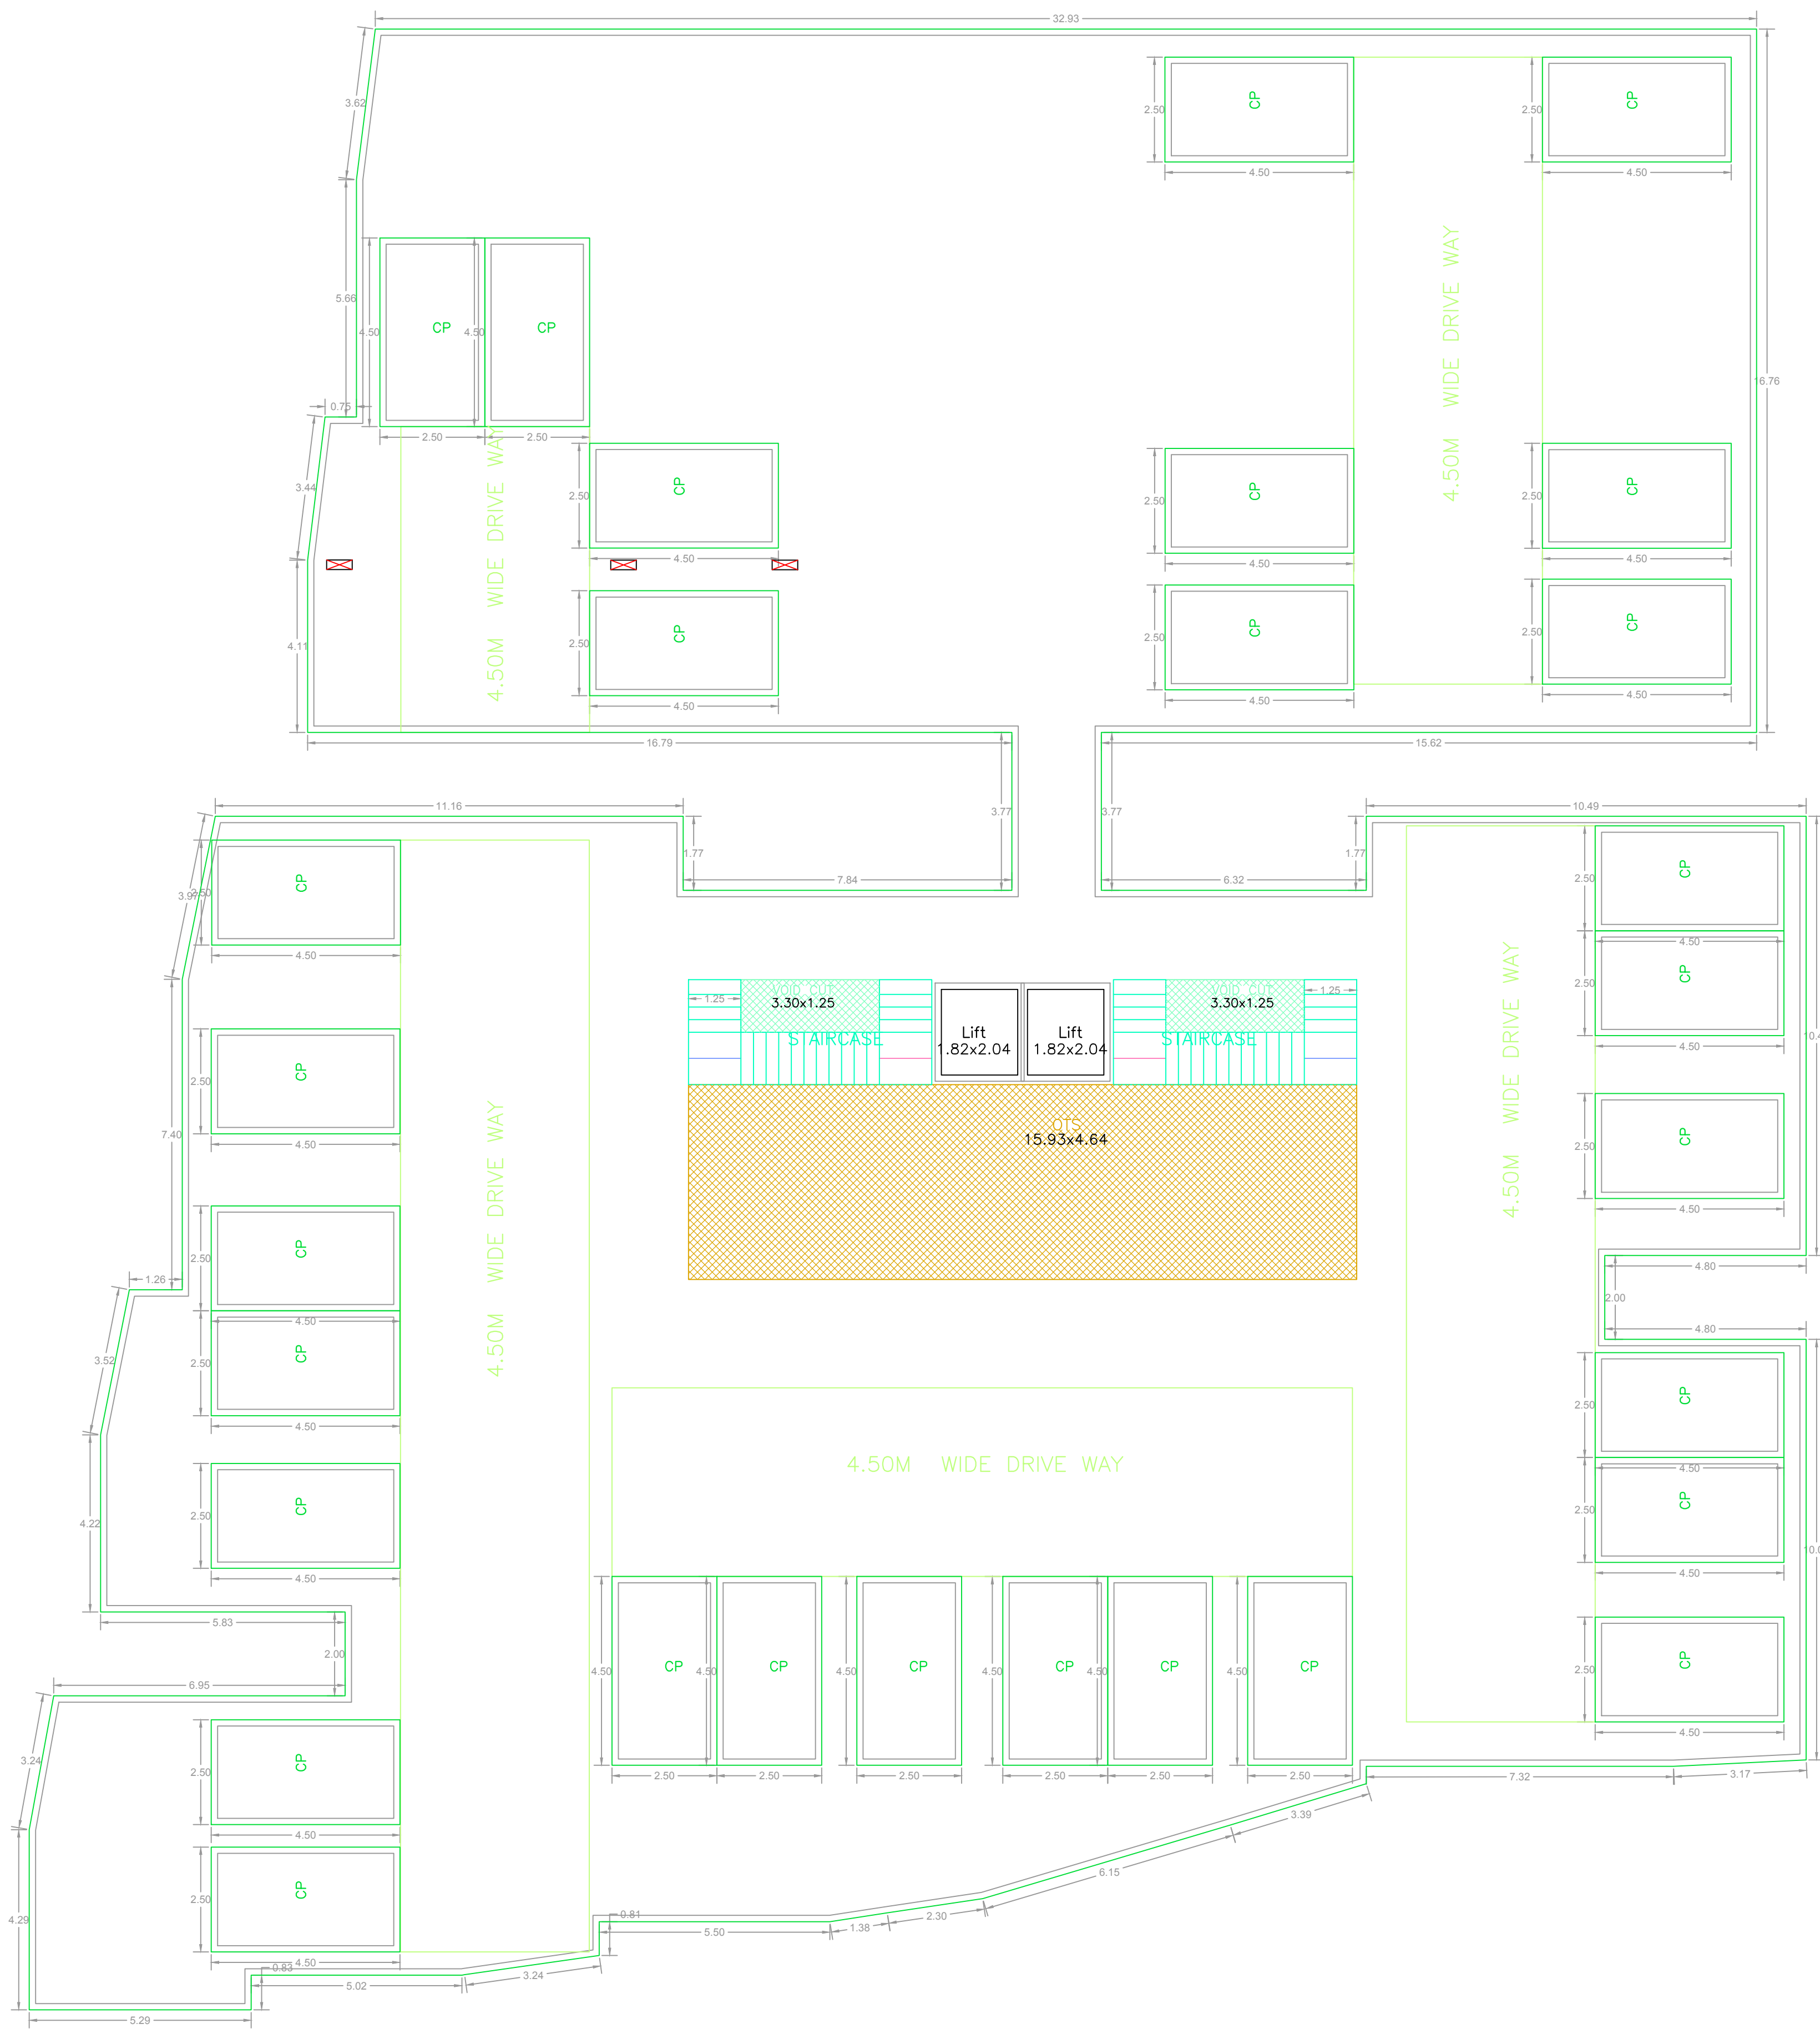

STILT FLOOR PLAN
(SCALE=1:100)

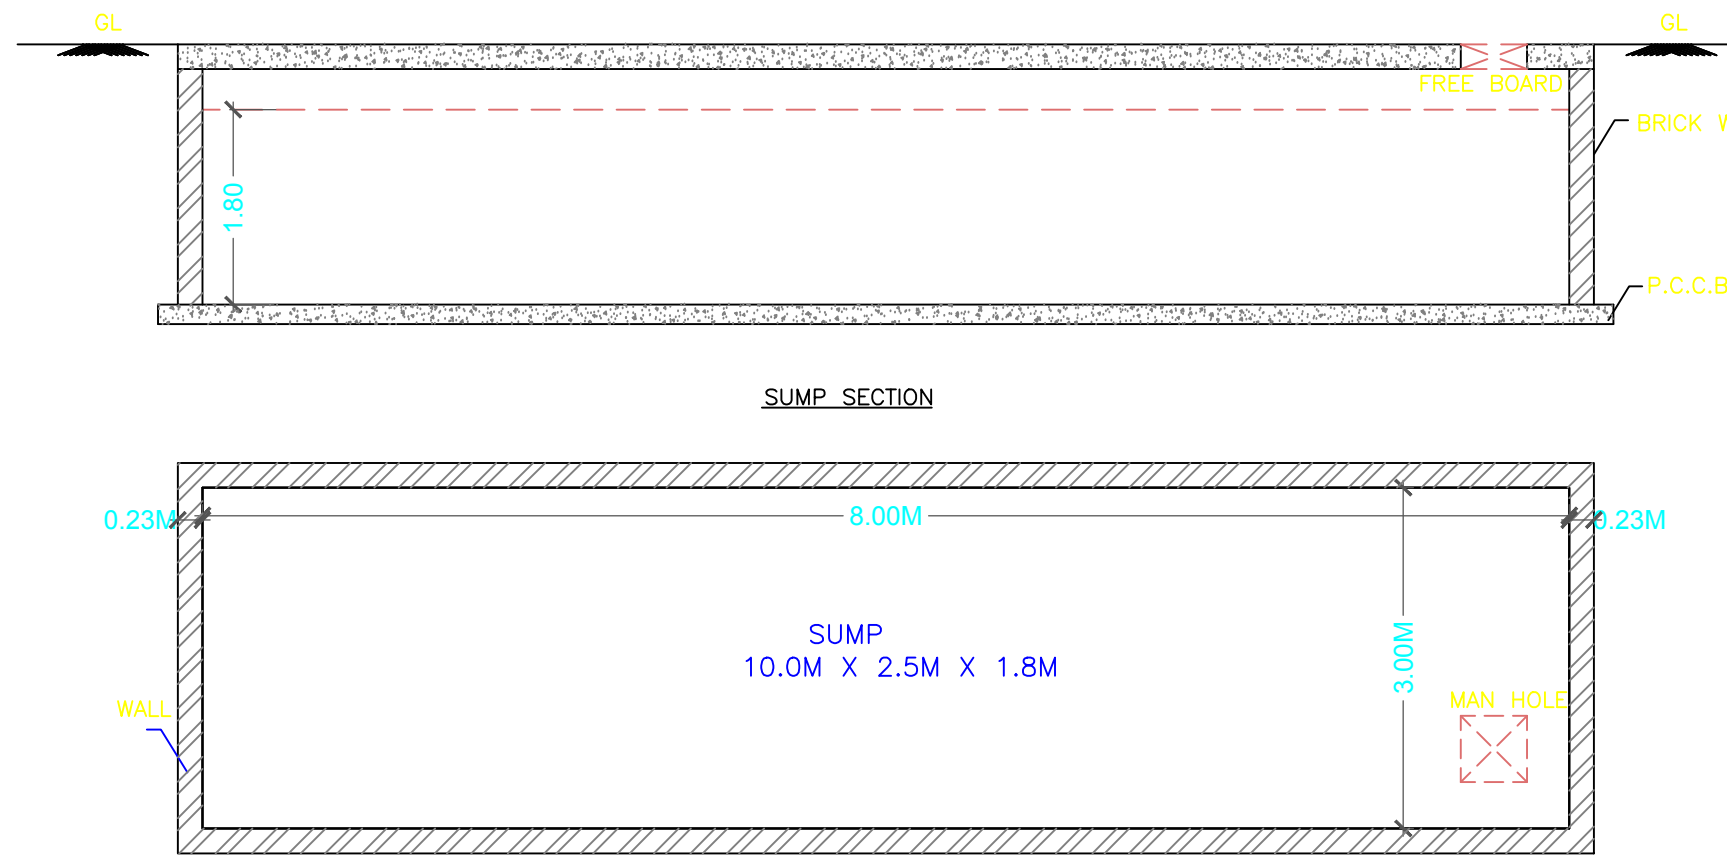

PLAN OF SUMP
SCALE : 1 : 50

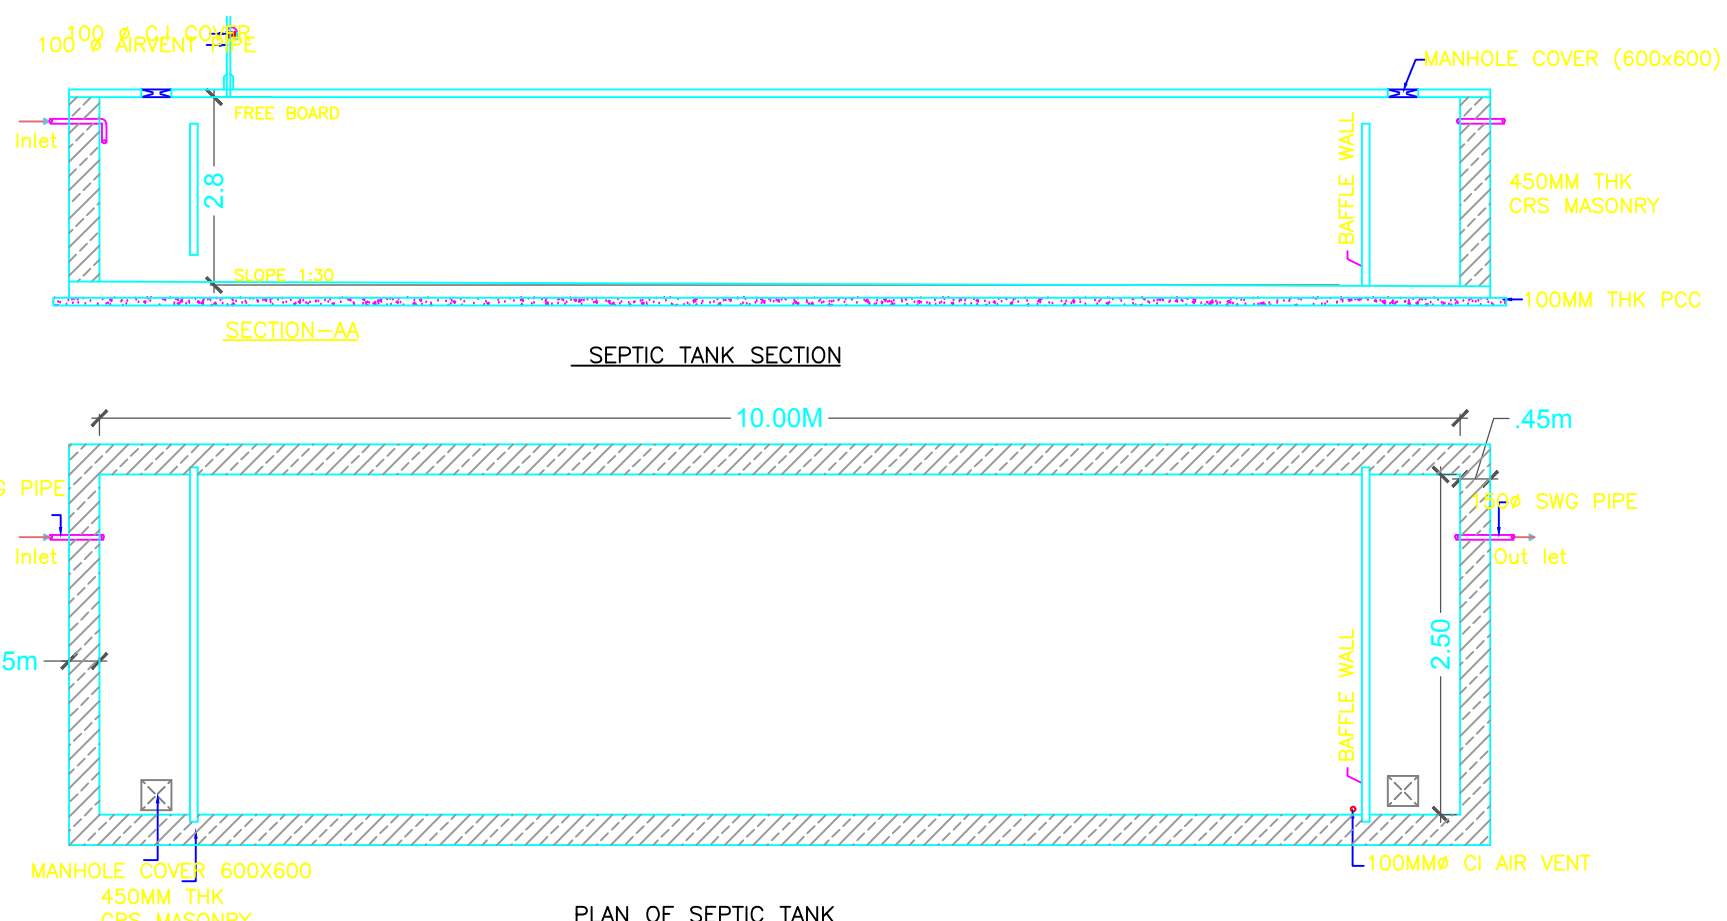


PLAN OF SEPTIC TANK
SCALE : 1 : 50

Project Title	
PLAN SHOWING THE PROPOSED	Residential
PLOT NO.	
SURVEY NO.	
SITUATED AT	
BELONGING TO: Mr./Ms./Mrs	
REP BY:	MM DESIGNERS
LICENCE NO: na	APPROVAL NO:
DATE : 09-12-2021	SHEET NO.: 2 / 4
Building Plan Details	INWARD NO.: TS0621002021

OWNERS NAME AND SIGNATURE
BUILDERS NAME AND SIGNATURE
ARCHITECTS NAME AND SIGNATURE
STRUCTURAL ENGINEERS NAME AND SIGNATURE

Note: All dimensions are in meters.

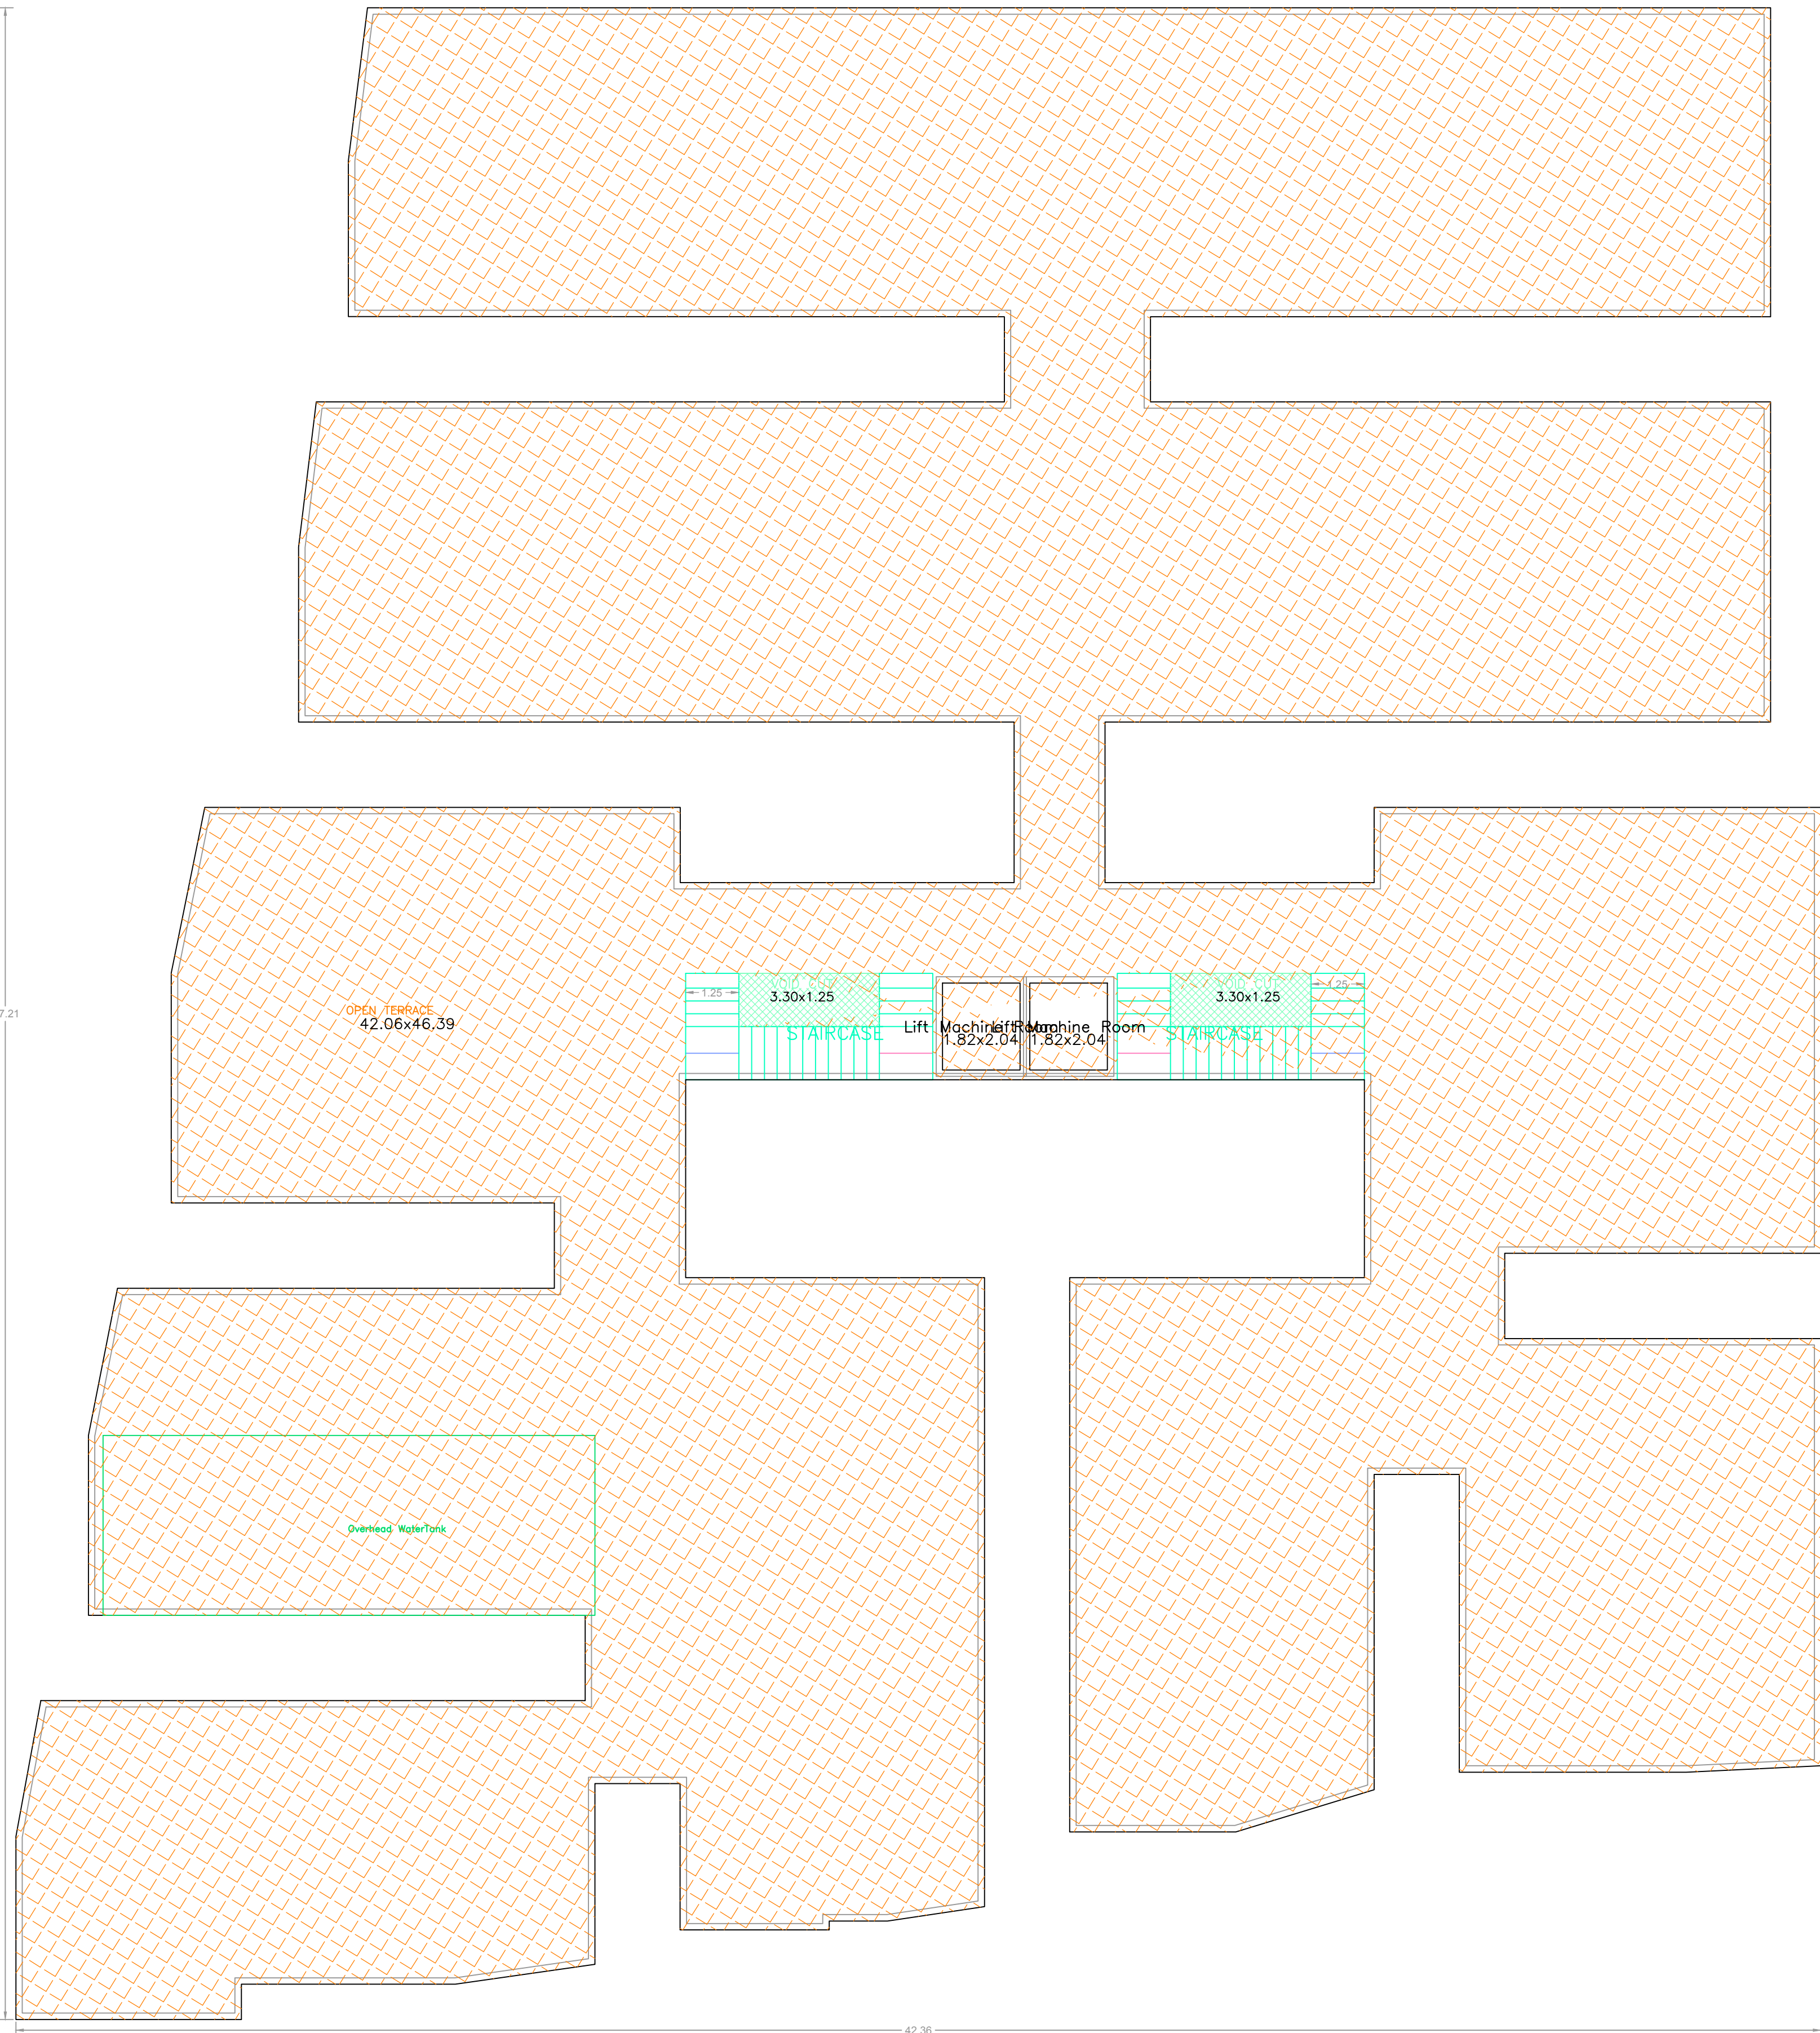

TERRACE FLOOR
PLAN
(SCALE= 1:100)

Project Title	
PLAN SHOWING THE PROPOSED	Residential
PLOT NO.	
SURVEY NO.	
SITUATED AT	
BELONGING TO : Mr./Ms./Mrs	
REP BY :	MM DESIGNERS
LICENCE NO.: na	APPROVAL NO:
DATE : 09-12-2021	SHEET NO.: 4 / 4
Building Plan Details	INWARD NO.: TS062100/2021

OWNER'S NAME AND SIGNATURE
BUILDER'S NAME AND SIGNATURE
ARCHITECTS NAME AND SIGNATURE
STRUCTURAL ENGINEERS NAME AND SIGNATURE