


LAND BELONGS TO OTHERS IN SY.NO.340/8

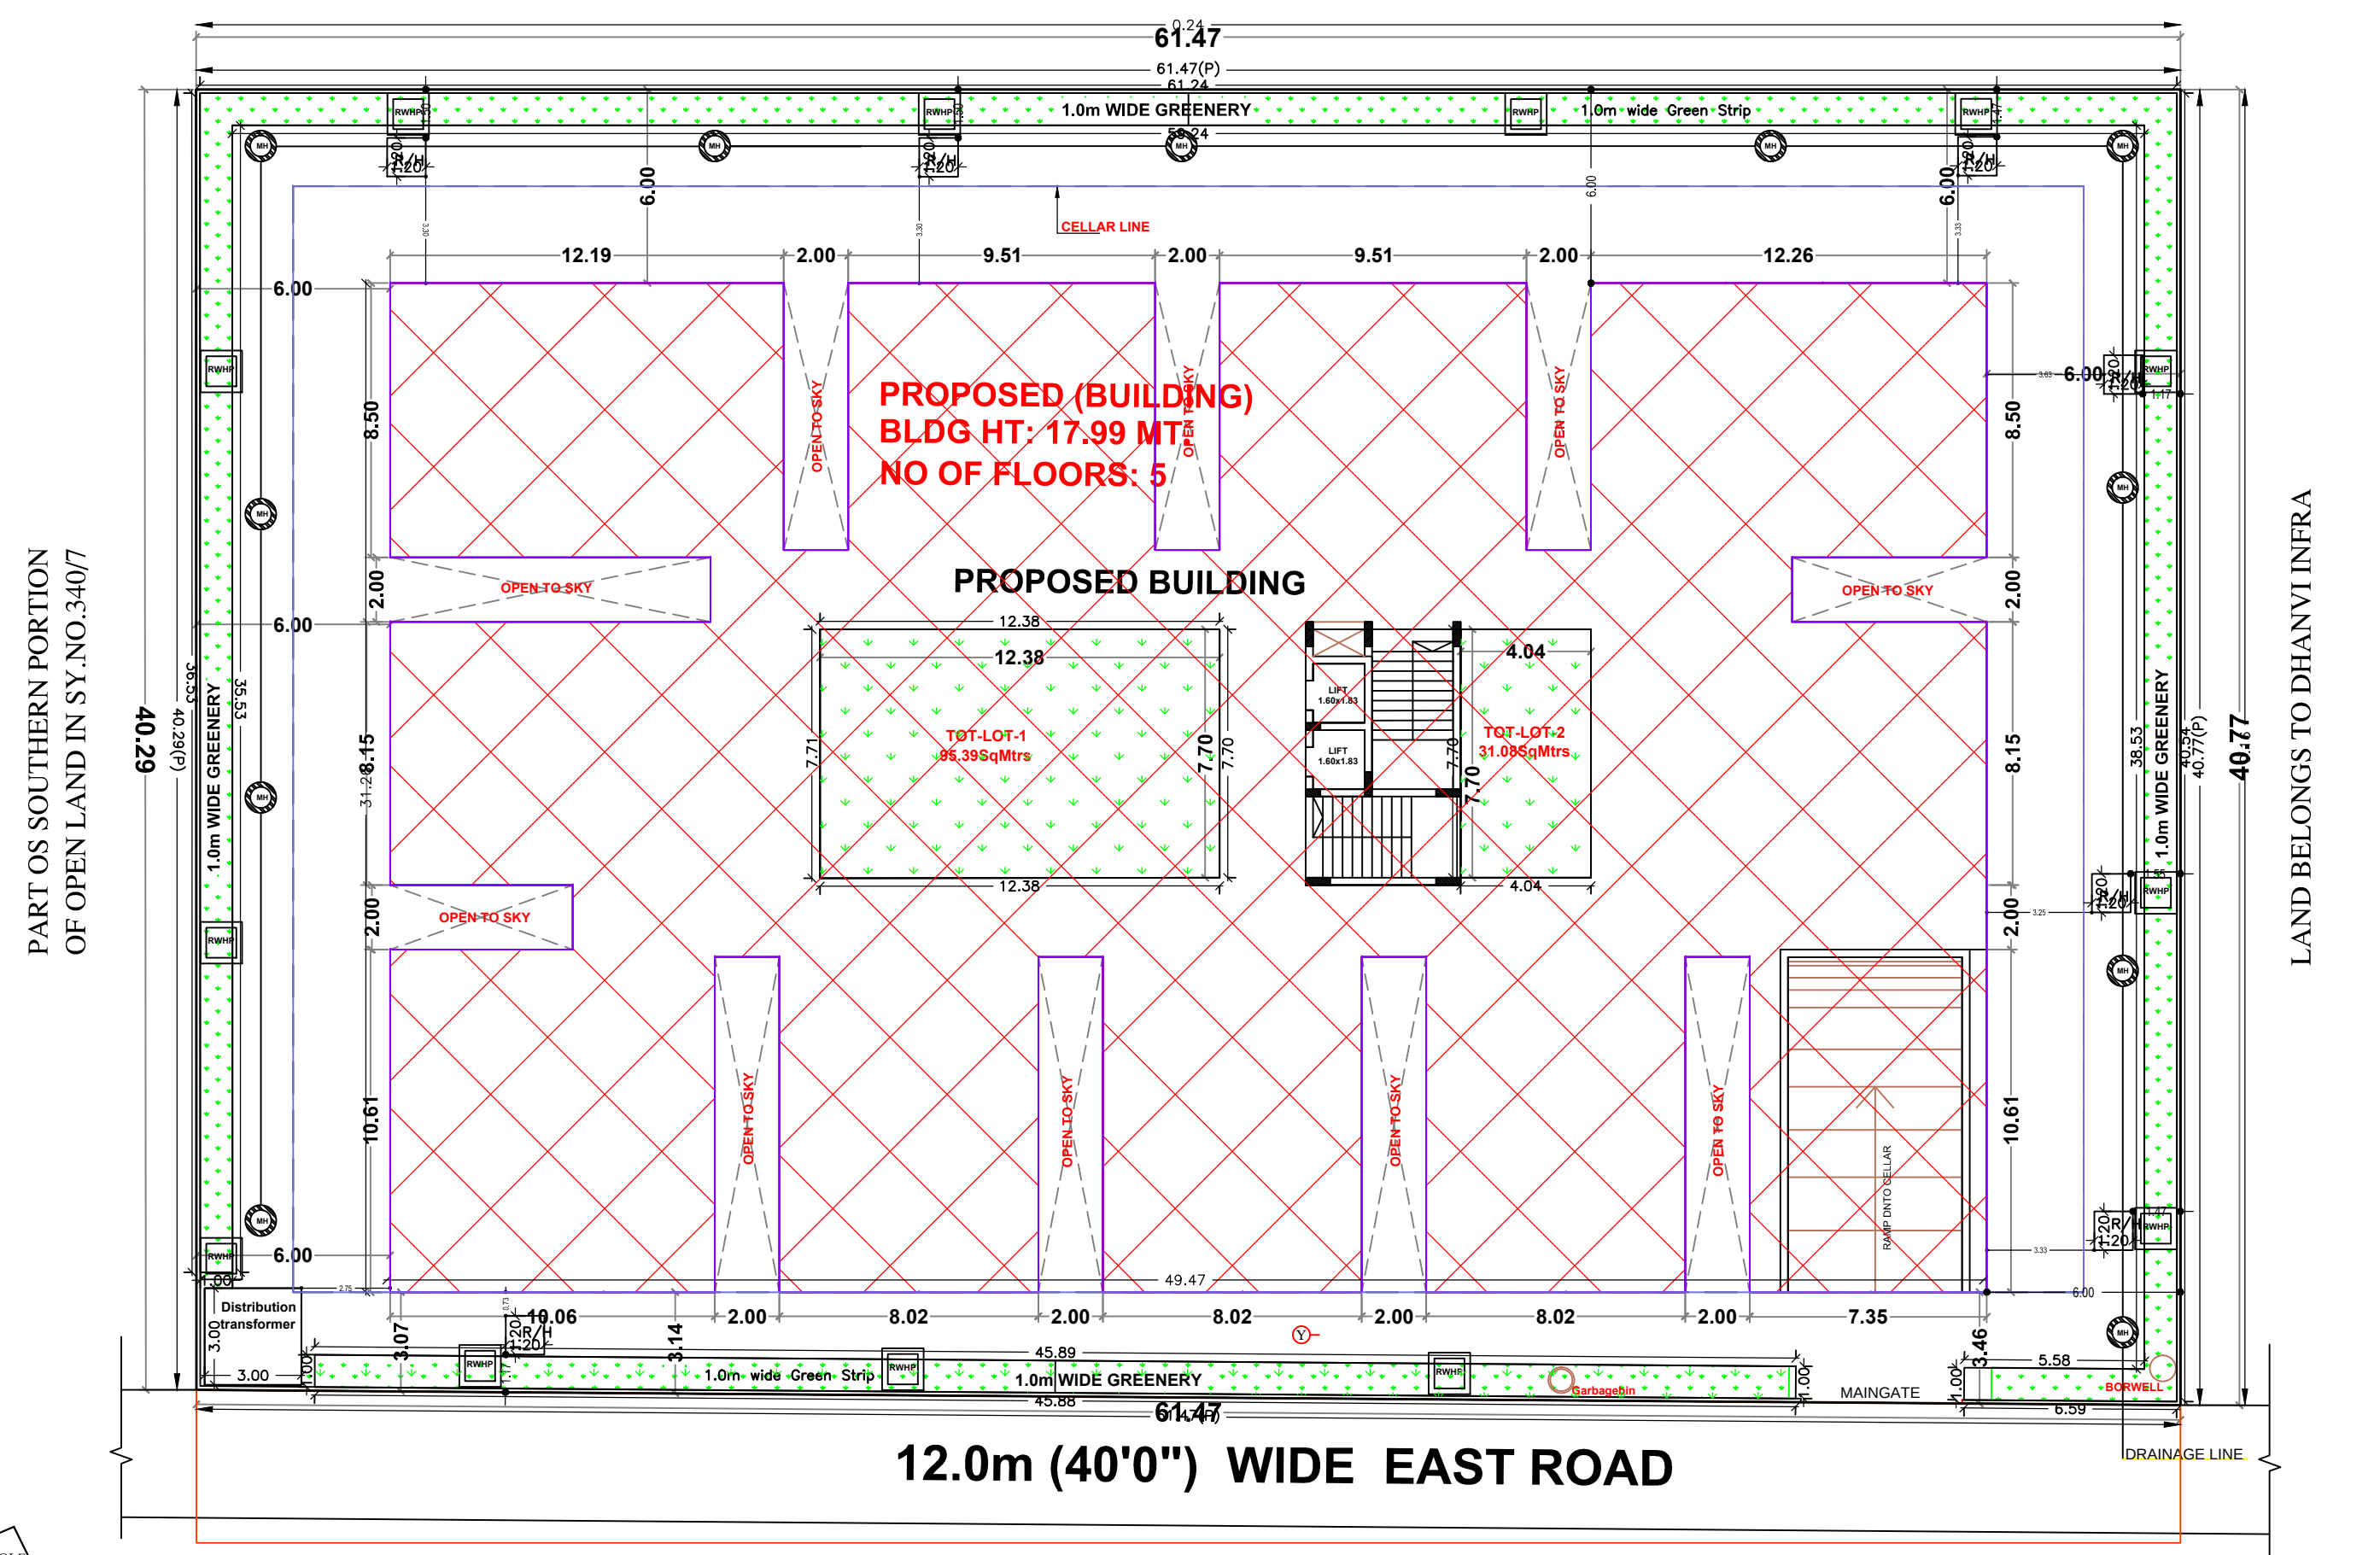

**SITE PLAN
(SCALE 1:200)**



**PROPOSED MORTGAGE ARE IN
IN GROUND FLOOR
(SCALE 1:200)**

Building Use/SUBUSE Details						
Building Name	Building Use	Building SubUse	Building Type	Building Structure	Floor Details	
PROPOSED (BUILDING)	Residential	Residential Bldg	NA	Non-Highrise Building	1 Cellar + 1 Ground + 5 upper floors	
Required Parking						
Building Name	Type	SubUse	Area (Sq.mt.)	Required	Proposed	Required Parking Area (Sq.mt.)
PROPOSED (BUILDING)	Residential	Residential Bldg	> 0	1	7408.49	1629.87
Total :			-	-	-	1629.87


Parking Check (Table 7b)					
Vehicle Type	Reqd.	No.	Area	Prop.	Area
Total Car	-	1629.87	57	641.25	641.25
Other Parking	-	-	-	0.00	1190.10
Total	-	1629.87	-	641.25	1831.35

Net BUA & Dwelling Units Details (Table 4c-1)


Building	No. of Same Bldg	Total Built Up Area (Sq.mt.)	Deductions (Area in Sq.mt.)				Proposed Net BUA Area (Sq.mt.)	Total Net BUA Area (Sq.mt.)	Dwelling Units (No.)
			Lift Machine	VShaft	Void	Parking			
PROPOSED (BUILDING)	1	8235.36	6.27	810.55	56.05	1720.50	7408.49	7431.65	65
Grand Total :	1	8235.36	6.27	810.55	56.05	1720.50	7408.49	7431.65	65.00

Building PROPOSED (BUILDING)


Floor Name	Total Built Up Area (Sq.mt.)	Deductions (Area in Sq.mt.)				Proposed Net BUA Area (Sq.mt.)	Total Net BUA Area (Sq.mt.)	Dwelling Units (No.)
		Lift Machine	VShaft	Void	Parking			
Cellar Floor	0.00	0.00	52.27	0.00	1720.50	0.00	16.89	00
Ground Floor	1370.47	0.00	126.38	56.05	0.00	1188.04	1188.04	10
First Floor	1370.47	0.00	126.38	0.00	0.00	1244.09	1244.09	11
Second Floor	1370.47	0.00	126.38	0.00	0.00	1244.09	1244.09	11
Third Floor	1370.47	0.00	126.38	0.00	0.00	1244.09	1244.09	11
Fourth Floor	1370.47	0.00	126.38	0.00	0.00	1244.09	1244.09	11
Fifth Floor	1370.47	0.00	126.38	0.00	0.00	1244.09	1244.09	11
Terrace Floor	12.54	6.27	0.00	0.00	0.00	0.00	0.00	00
Total	8235.36	6.27	810.55	56.05	1720.50	7408.49	7431.65	65
Total Number of Same Buildings :	1							
Total :	8235.36	6.27	810.55	56.05	1720.50	7408.49	7431.65	65

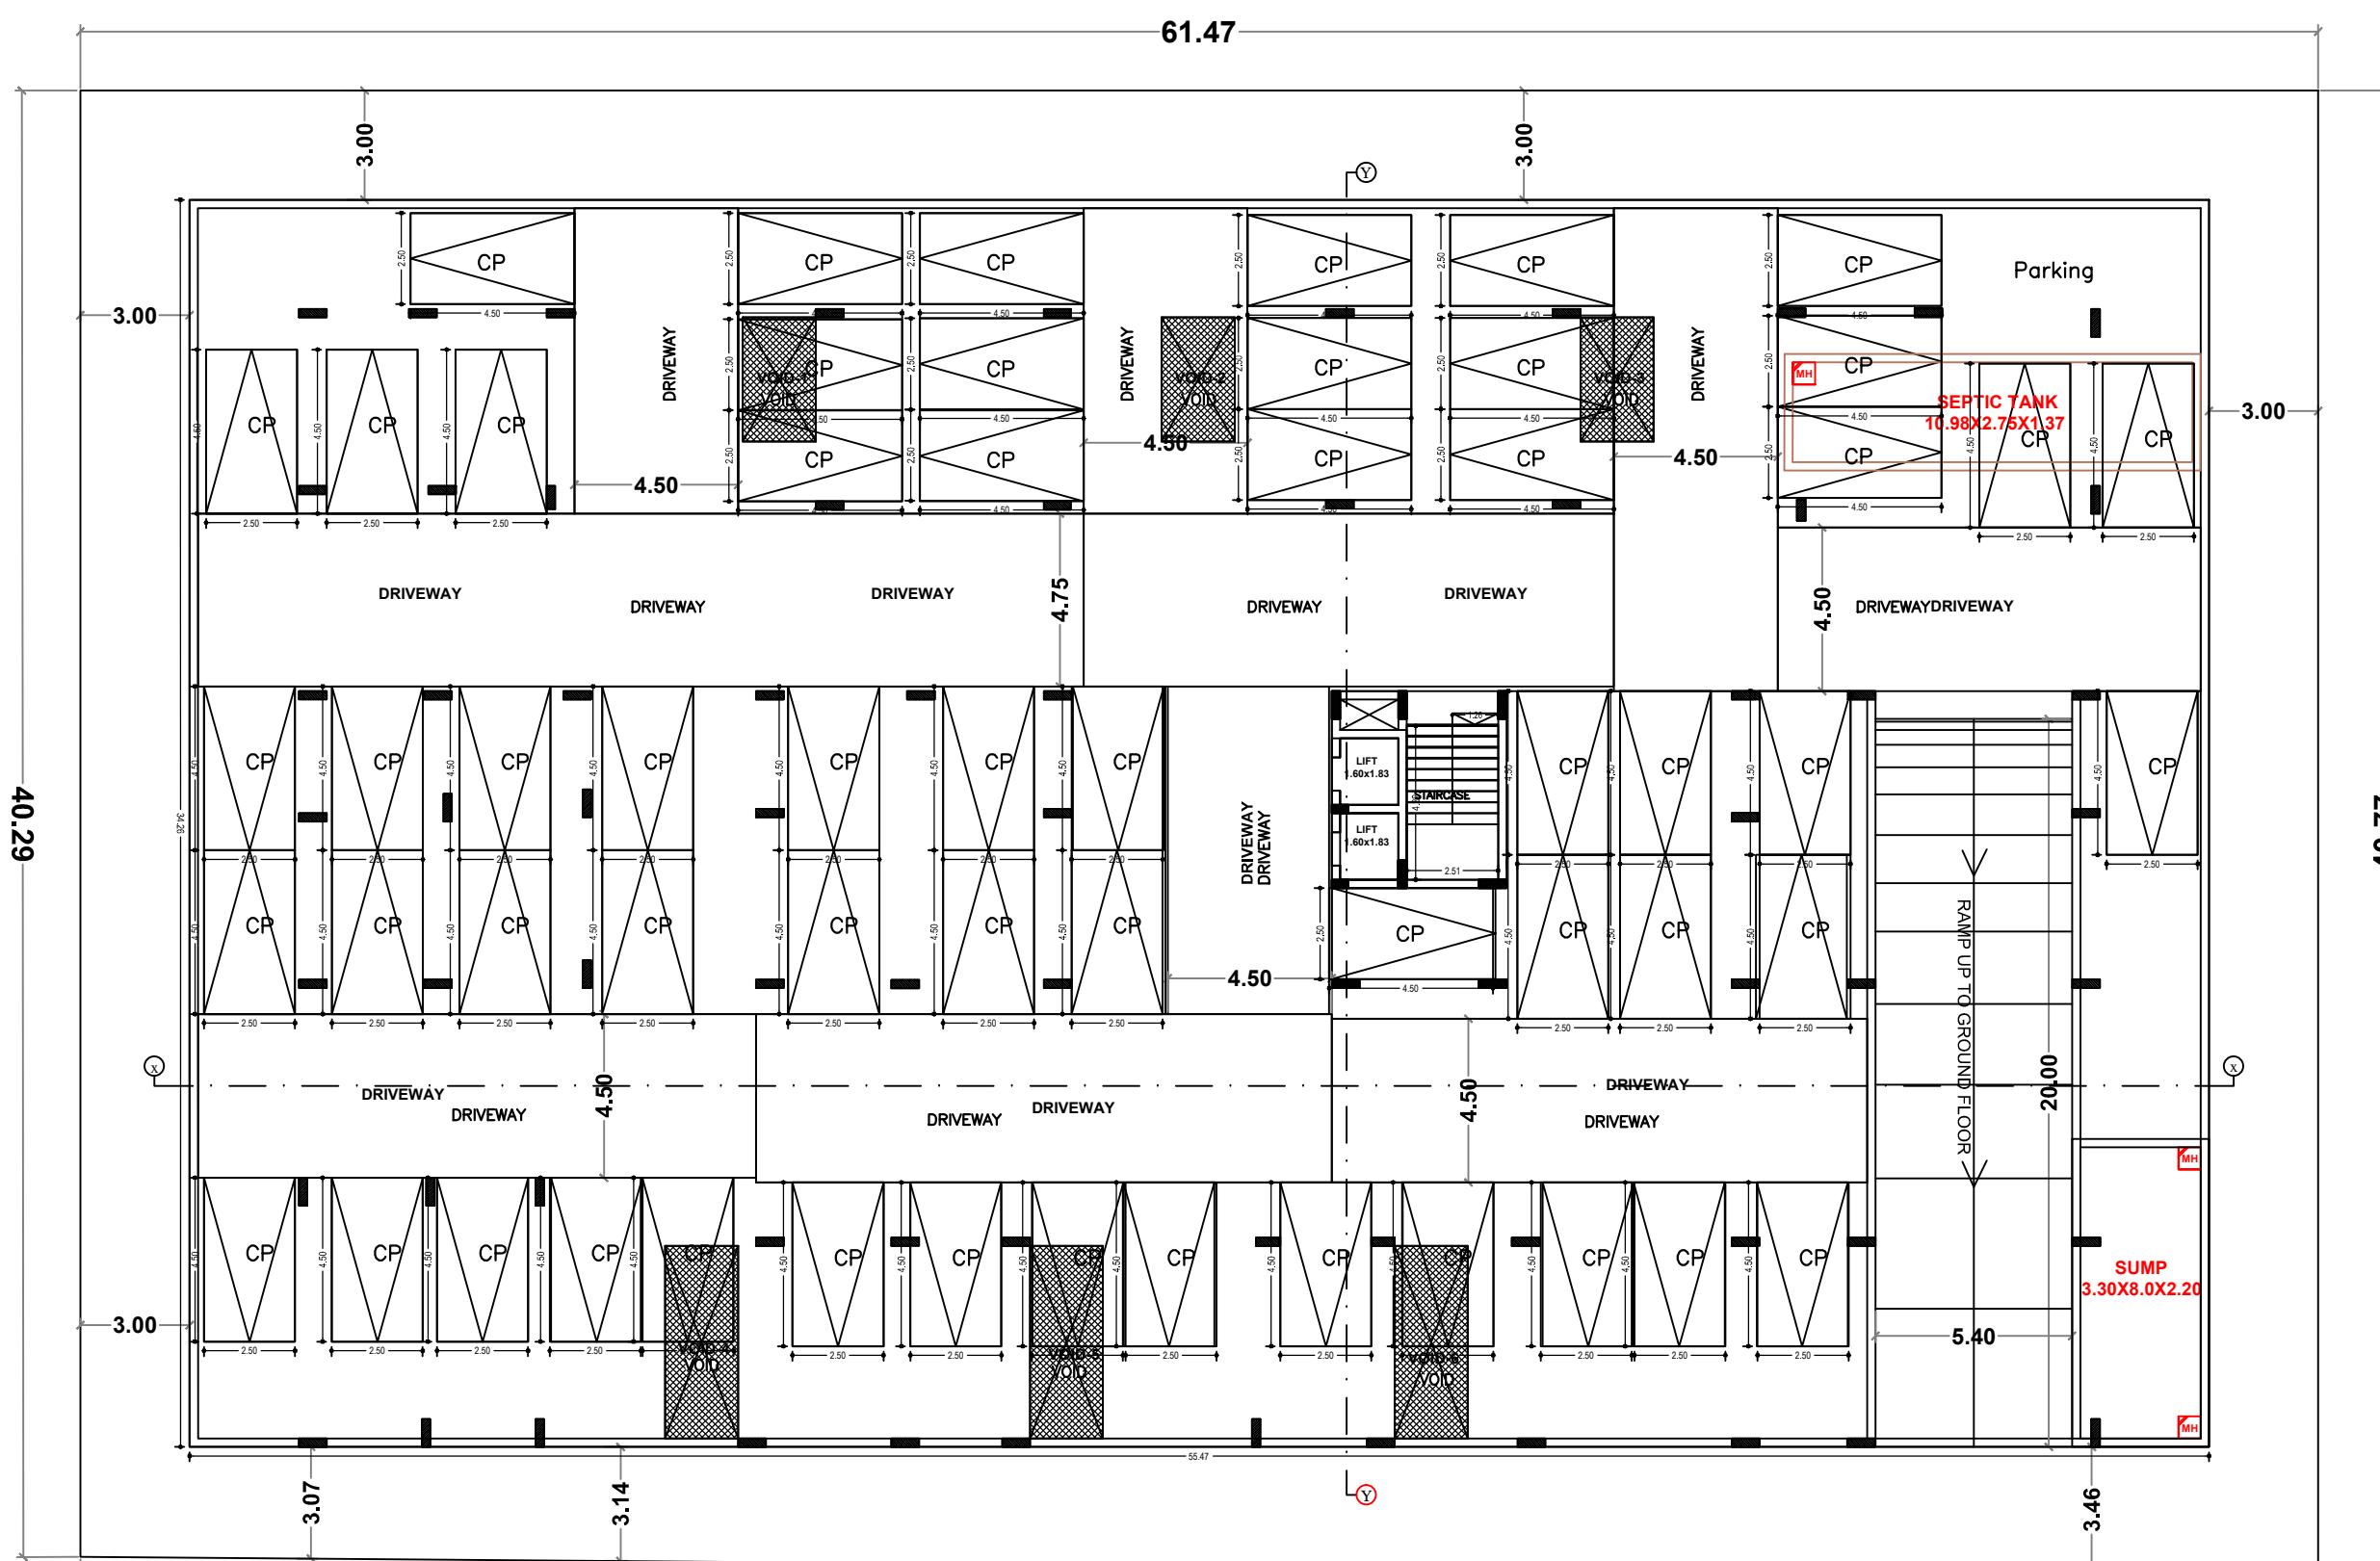


**CELLAR FLOOR PLAN
(SCALE 1:200)**

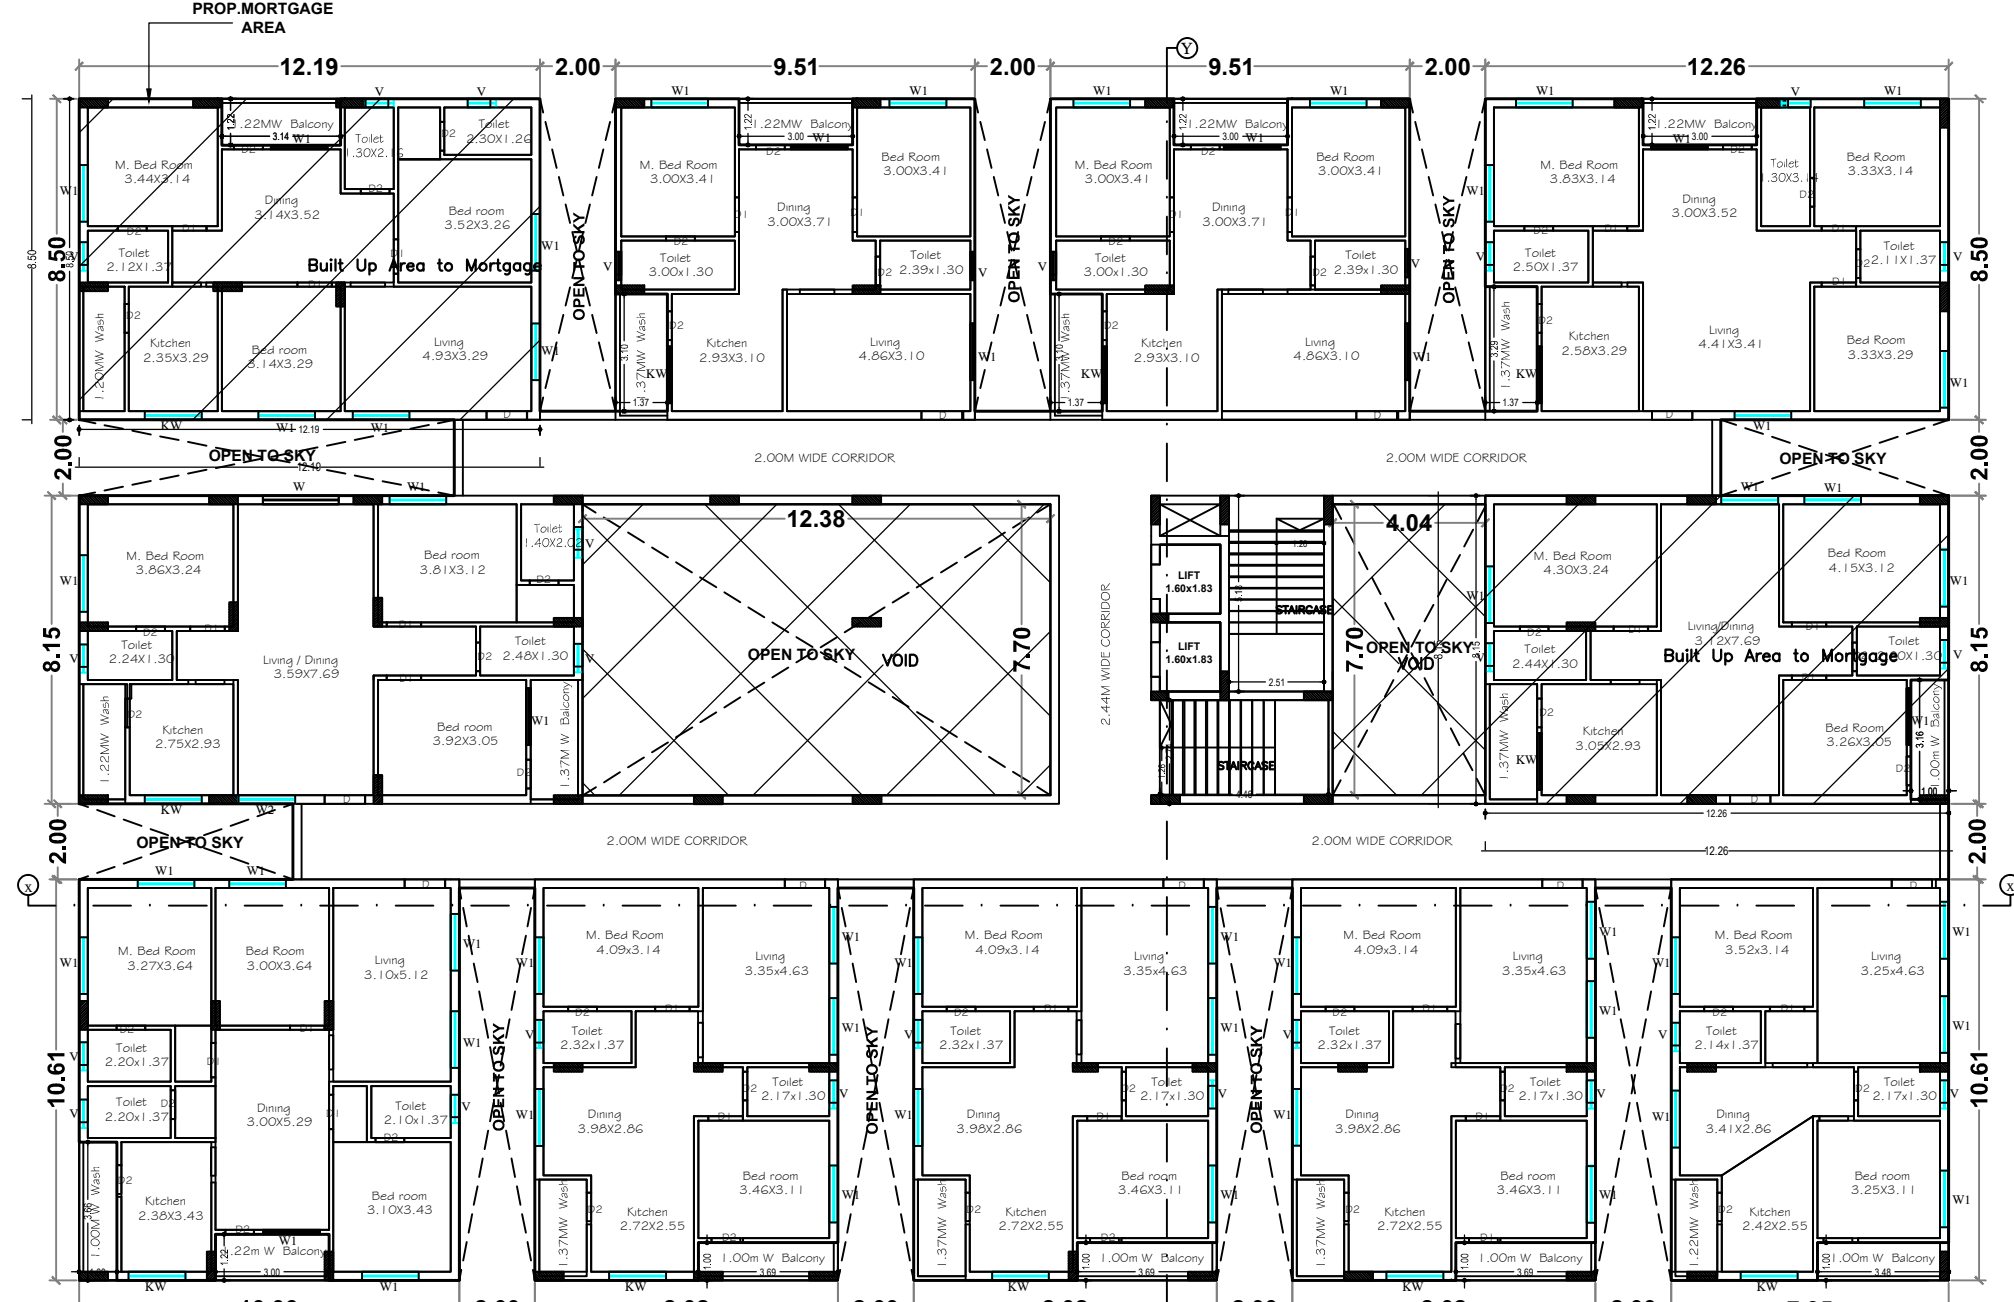


**PROPOSED MORTGAGE ARE IN
IN FIRST FLOOR
(SCALE 1:200)**

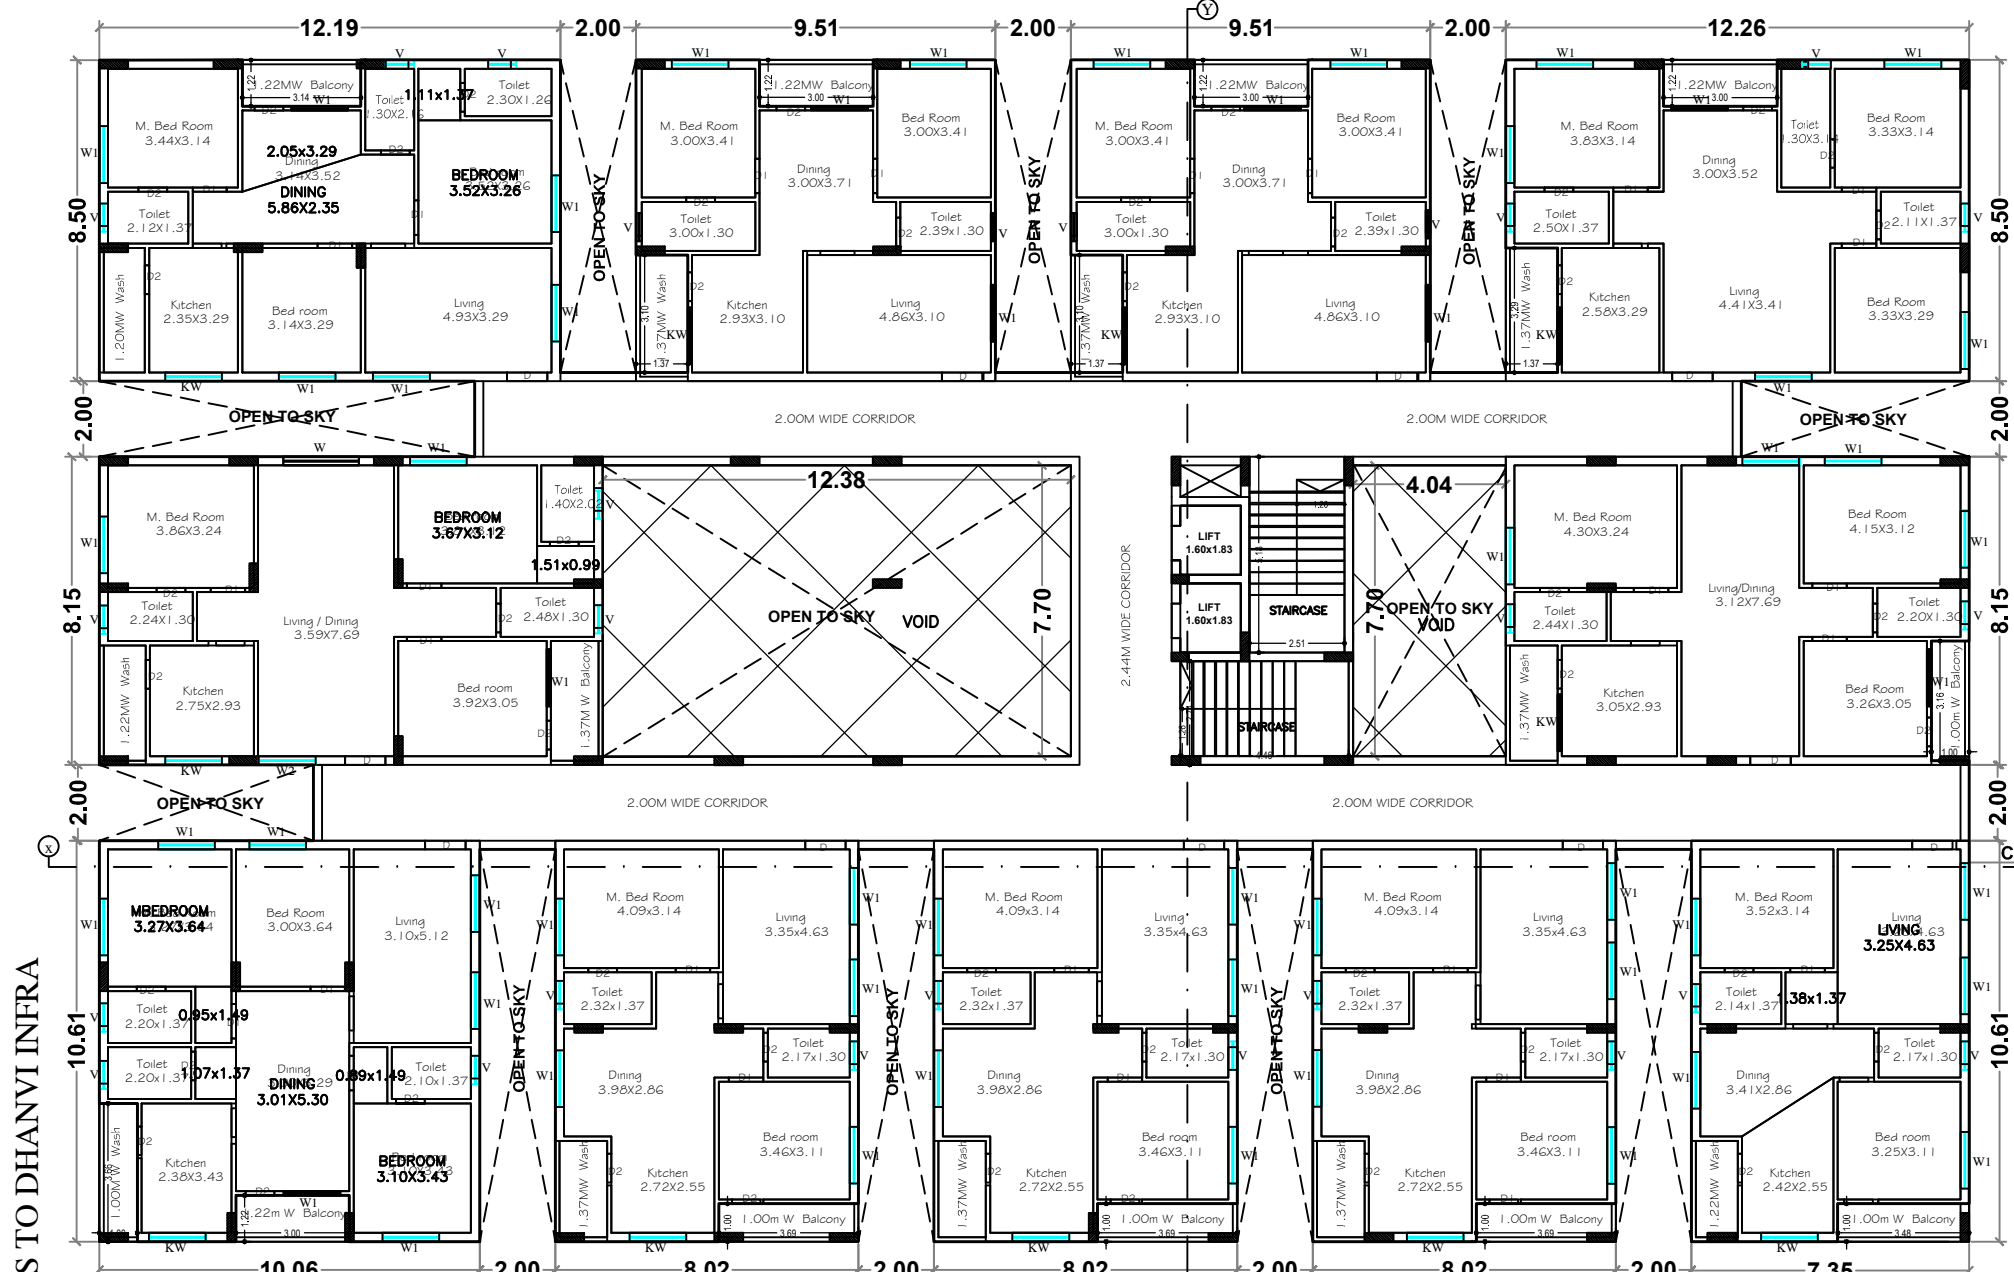


**TYPICAL FLOOR PLAN
(Second, Third, Fourth & Fifth Floor)
(SCALE 1:200)**

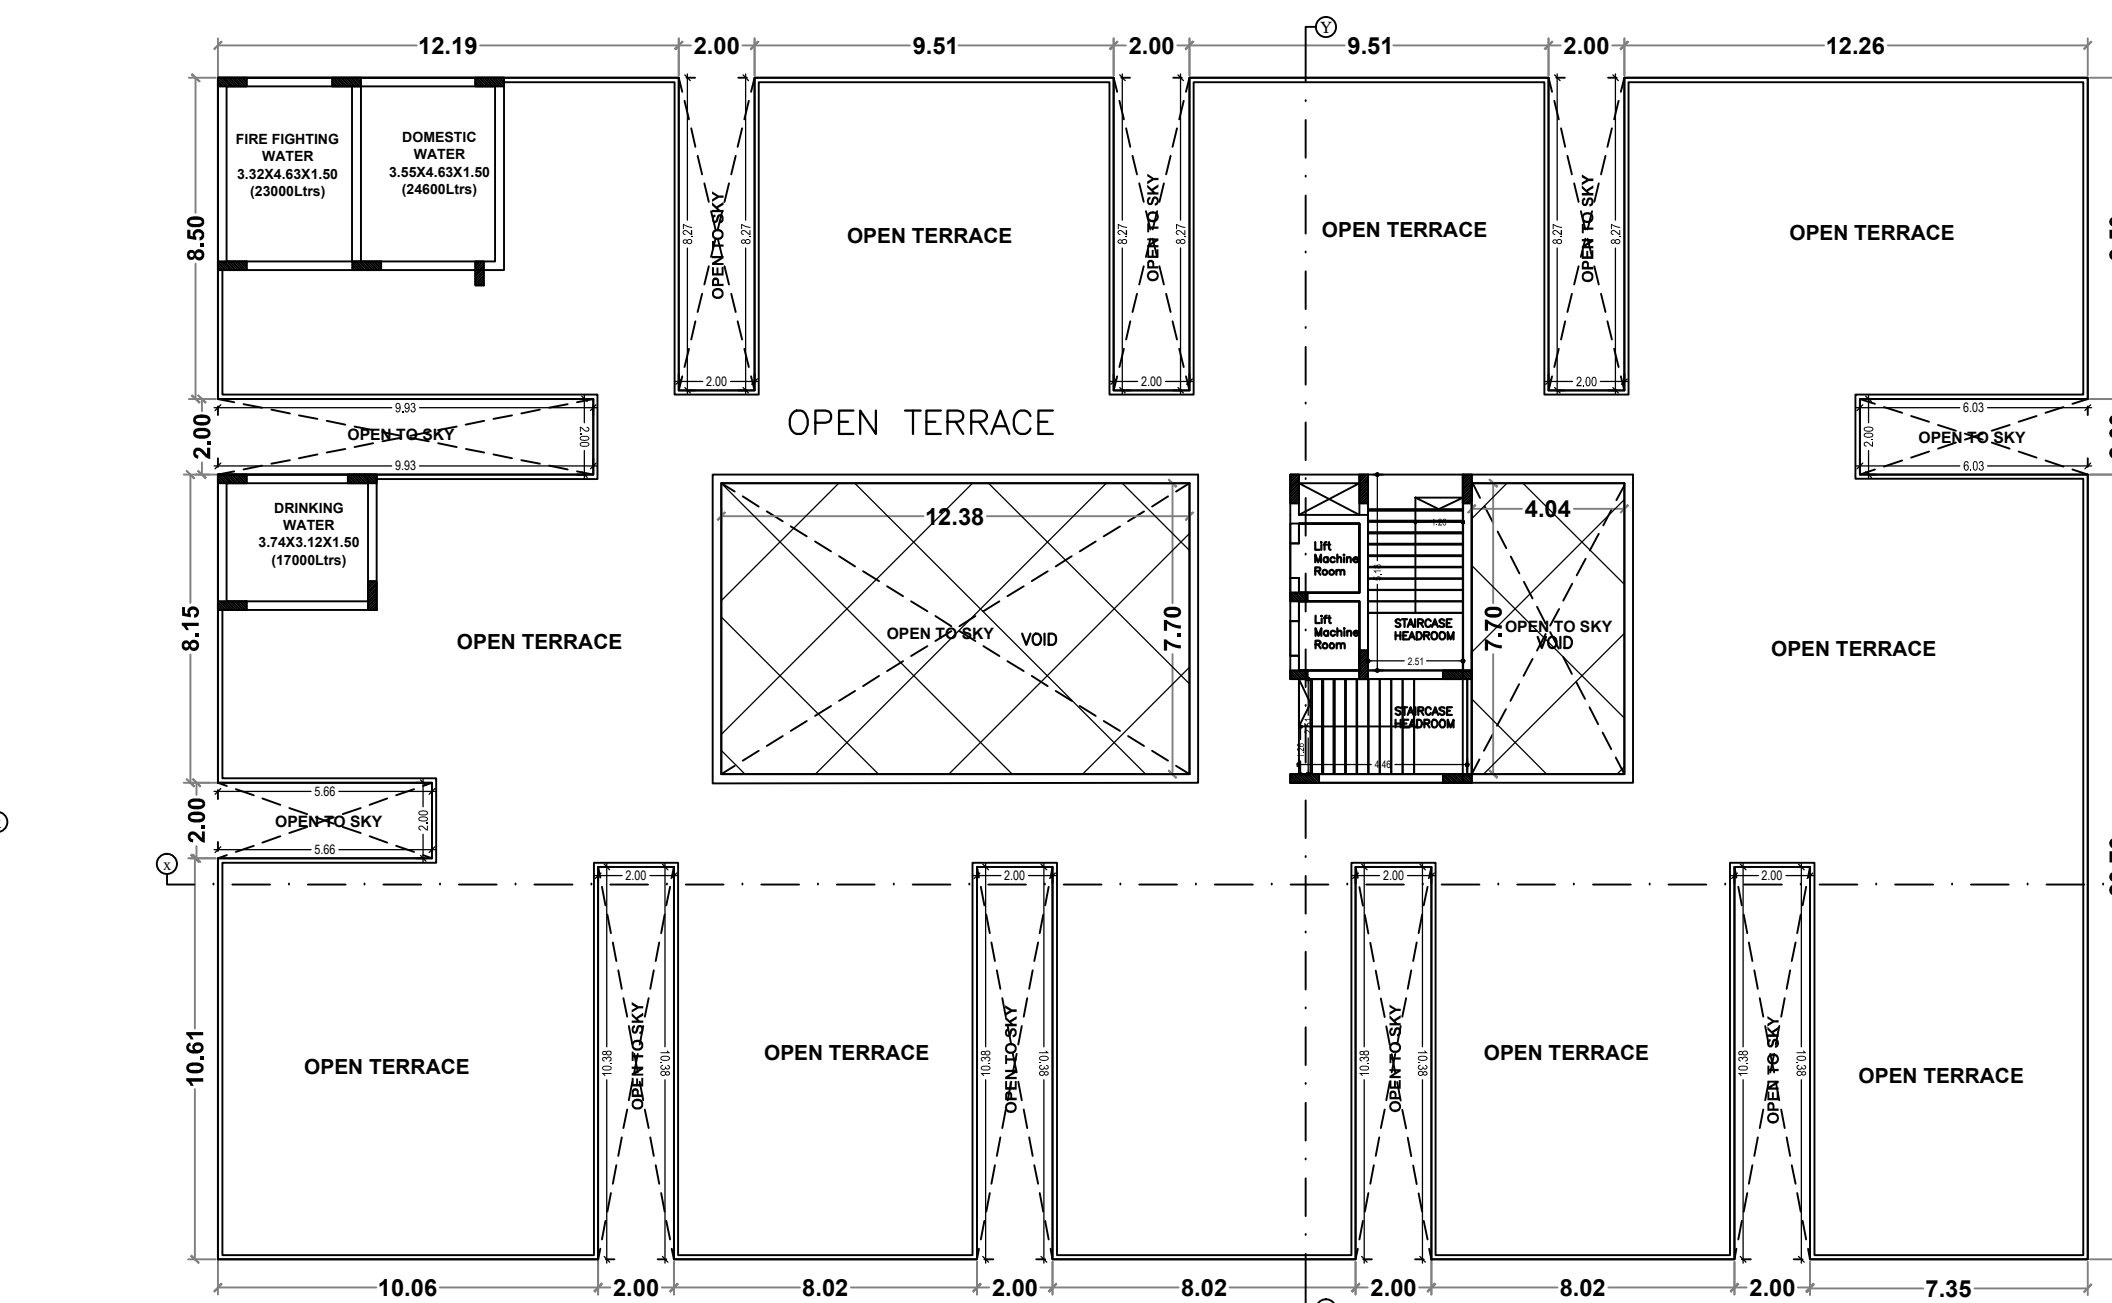

**TERRACE FLOOR PLAN
(SCALE 1:200)**

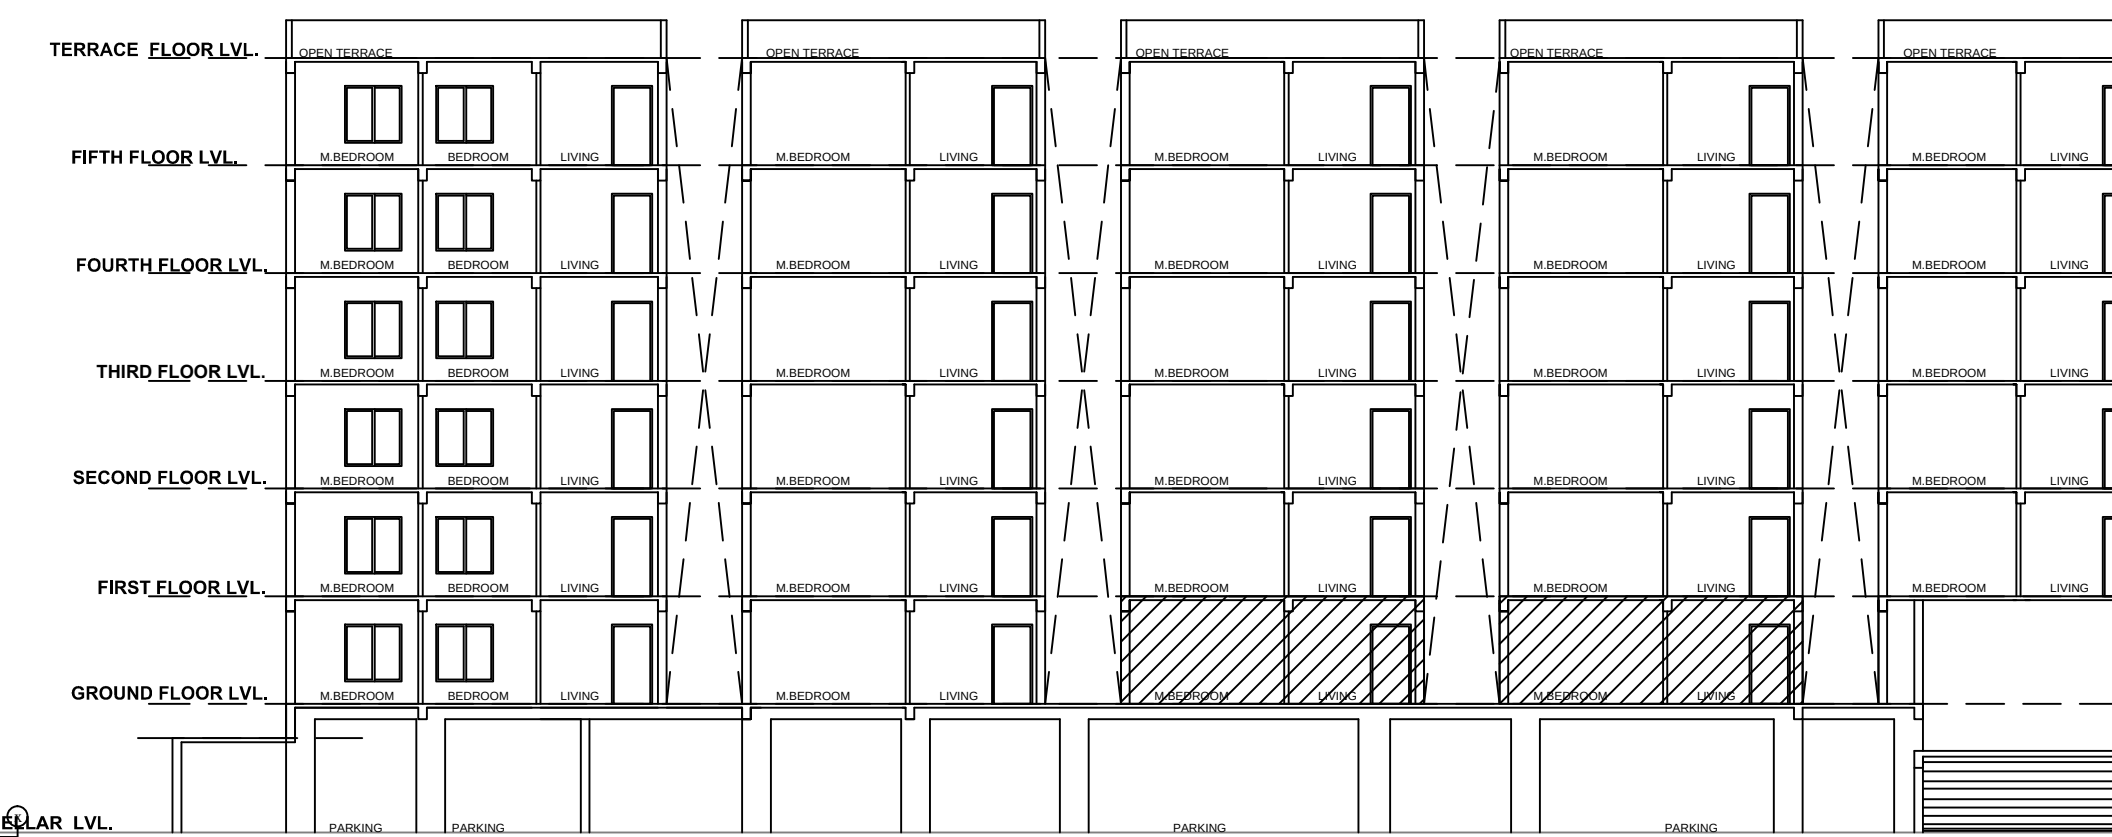


**SECTION X-X
(SCALE 1:200)**

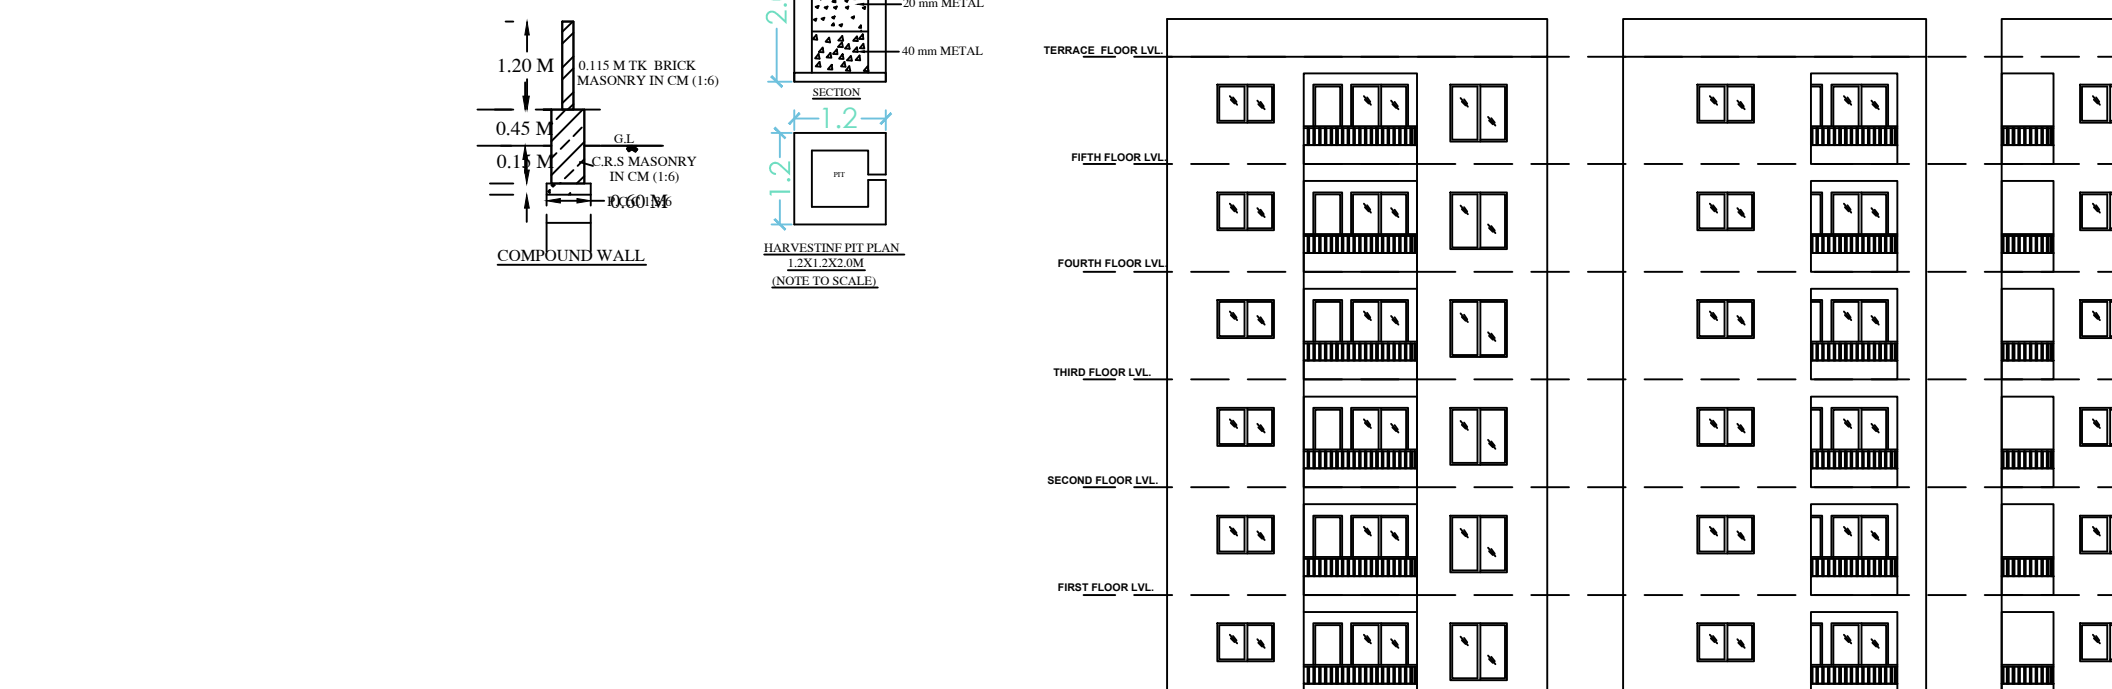


**ELEVATION
(SCALE 1:200)**

PLAN SHOWING THE PROPOSED OF RESIDENTIAL BLDG/APARTMENT BUILDING CONSISTING OF 1CELLAR + 1GROUND + 5 UPPER FLOORS IN PLOT NOS SY NO 340/7 IN SURVEY NO. 3407 OF NARSINGI VILLAGE, NARSINGI MUNICIPALITY MANDAL, RANGA REDDY DISTRICT, T.S.	
BELONGING TO :	
MRS. SRI DHANVI INFRA REP BY ITS MANAGING PARTNER SRI. MR. P. THUKARAMAIAH	
DATE : 23/02/2022	SHEET NO. : 01/01

AREA STATEMENT HMDA	
PROJECT DETAIL :	
Authority : HMDA	Plot Use : Residential
File Number : 048031/SKP/R1/U6/HMDA/05082021	Plot SubUse : Residential Bldg
Application Type : General Proposal	PlotNearbyReligiousStructure : NA
Project Type : Building Permission	Land Use Zone : Residential
Nature of Development : New	Land Sub Use Zone : NA
Location : Erstwhile Hyderabad Urban Development Authority (HUDA)	Abutting Road Width : 12.00
SubLocation : New Areas / Approved Layout Areas	Plot No : SY NO 340/7
Village Name : Narsingi	Survey No. : 3407
Mandal : Narsingi Municipality	North : Existing Building -
	South : SURVEY NO - part of southern portion of open land in sy.no.340/7
	East : ROAD WIDTH - 12.0
	West : SURVEY NO - land belongs to others in sy.no.340/8
AREA DETAILS :	
AREA OF PLOT (Minimum)	(A)
NET AREA OF PLOT	(A-Deductions)
AccessaryUse Area	2491.27
Vacant Plot Area	9.00
COVERAGE CHECK	1111.80
Proposed Coverage Area (55.01 %)	1370.47
Net BUA CHECK	7408.49
Residential Net BUA	7431.65
Proposed Net BUA Area	7431.65
Total Proposed Net BUA Area	7431.65
Consumed Net BUA (Factor)	2.98
BUILT UP AREA CHECK	743.00
MORTGAGE AREA	0.00
ADDITIONAL MORTGAGE AREA	0.00
ARCH / ENGG / SUPERVISOR (Regd)	Owner
DEVELOPMENT AUTHORITY	LOCAL BODY
COLOR INDEX	
PLOT BOUNDARY	
ABUTTING ROAD	
PROPOSED CONSTRUCTION	
COMMON PLOT	
ROAD WIDENING AREA	

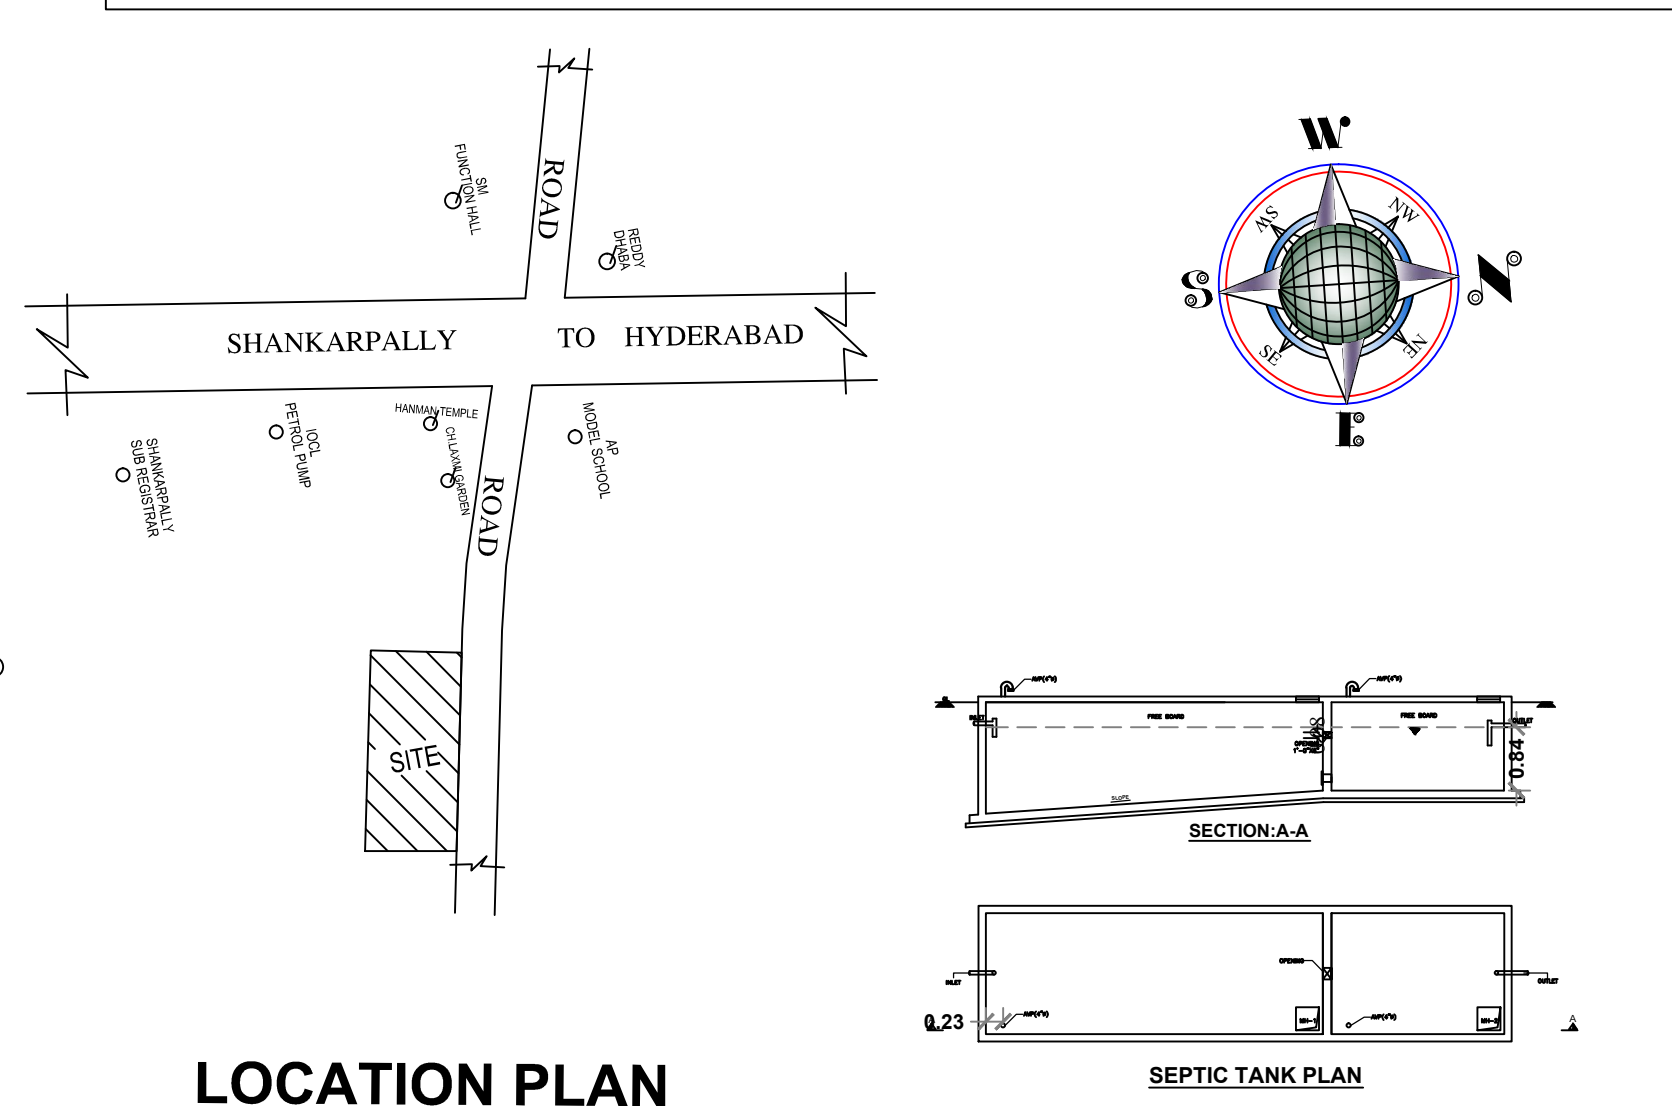

**LOCATION PLAN
(NOT TO SCALE)**

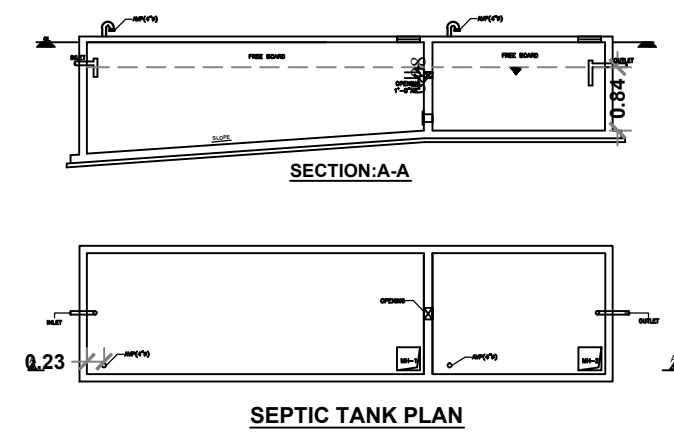

SCHEDULE OF JENURY				
PROPOSED BUILDING	NAME	HEIGHT	DEPTH	NO.
PROPOSED BUILDING	1	1.20	1.20	10
PROPOSED BUILDING	2	1.20	1.20	10
OWNER'S SIGNATURE	ARCHITECT'S SIGNATURE	STRUCTURAL ENGINEER'S SIGNATURE
For SRI DHANVI INFRA Managing Partner	K. Vijaya Lakshmi S. Anil, S. Anil Architect 0201040540	KANAK KOTESWARA REDDY S. Anil, S. Anil Structural Engineer Ucma No. 4444 (Exempt) 17/03/2019/2020 Hyderabad Building Corporation.