
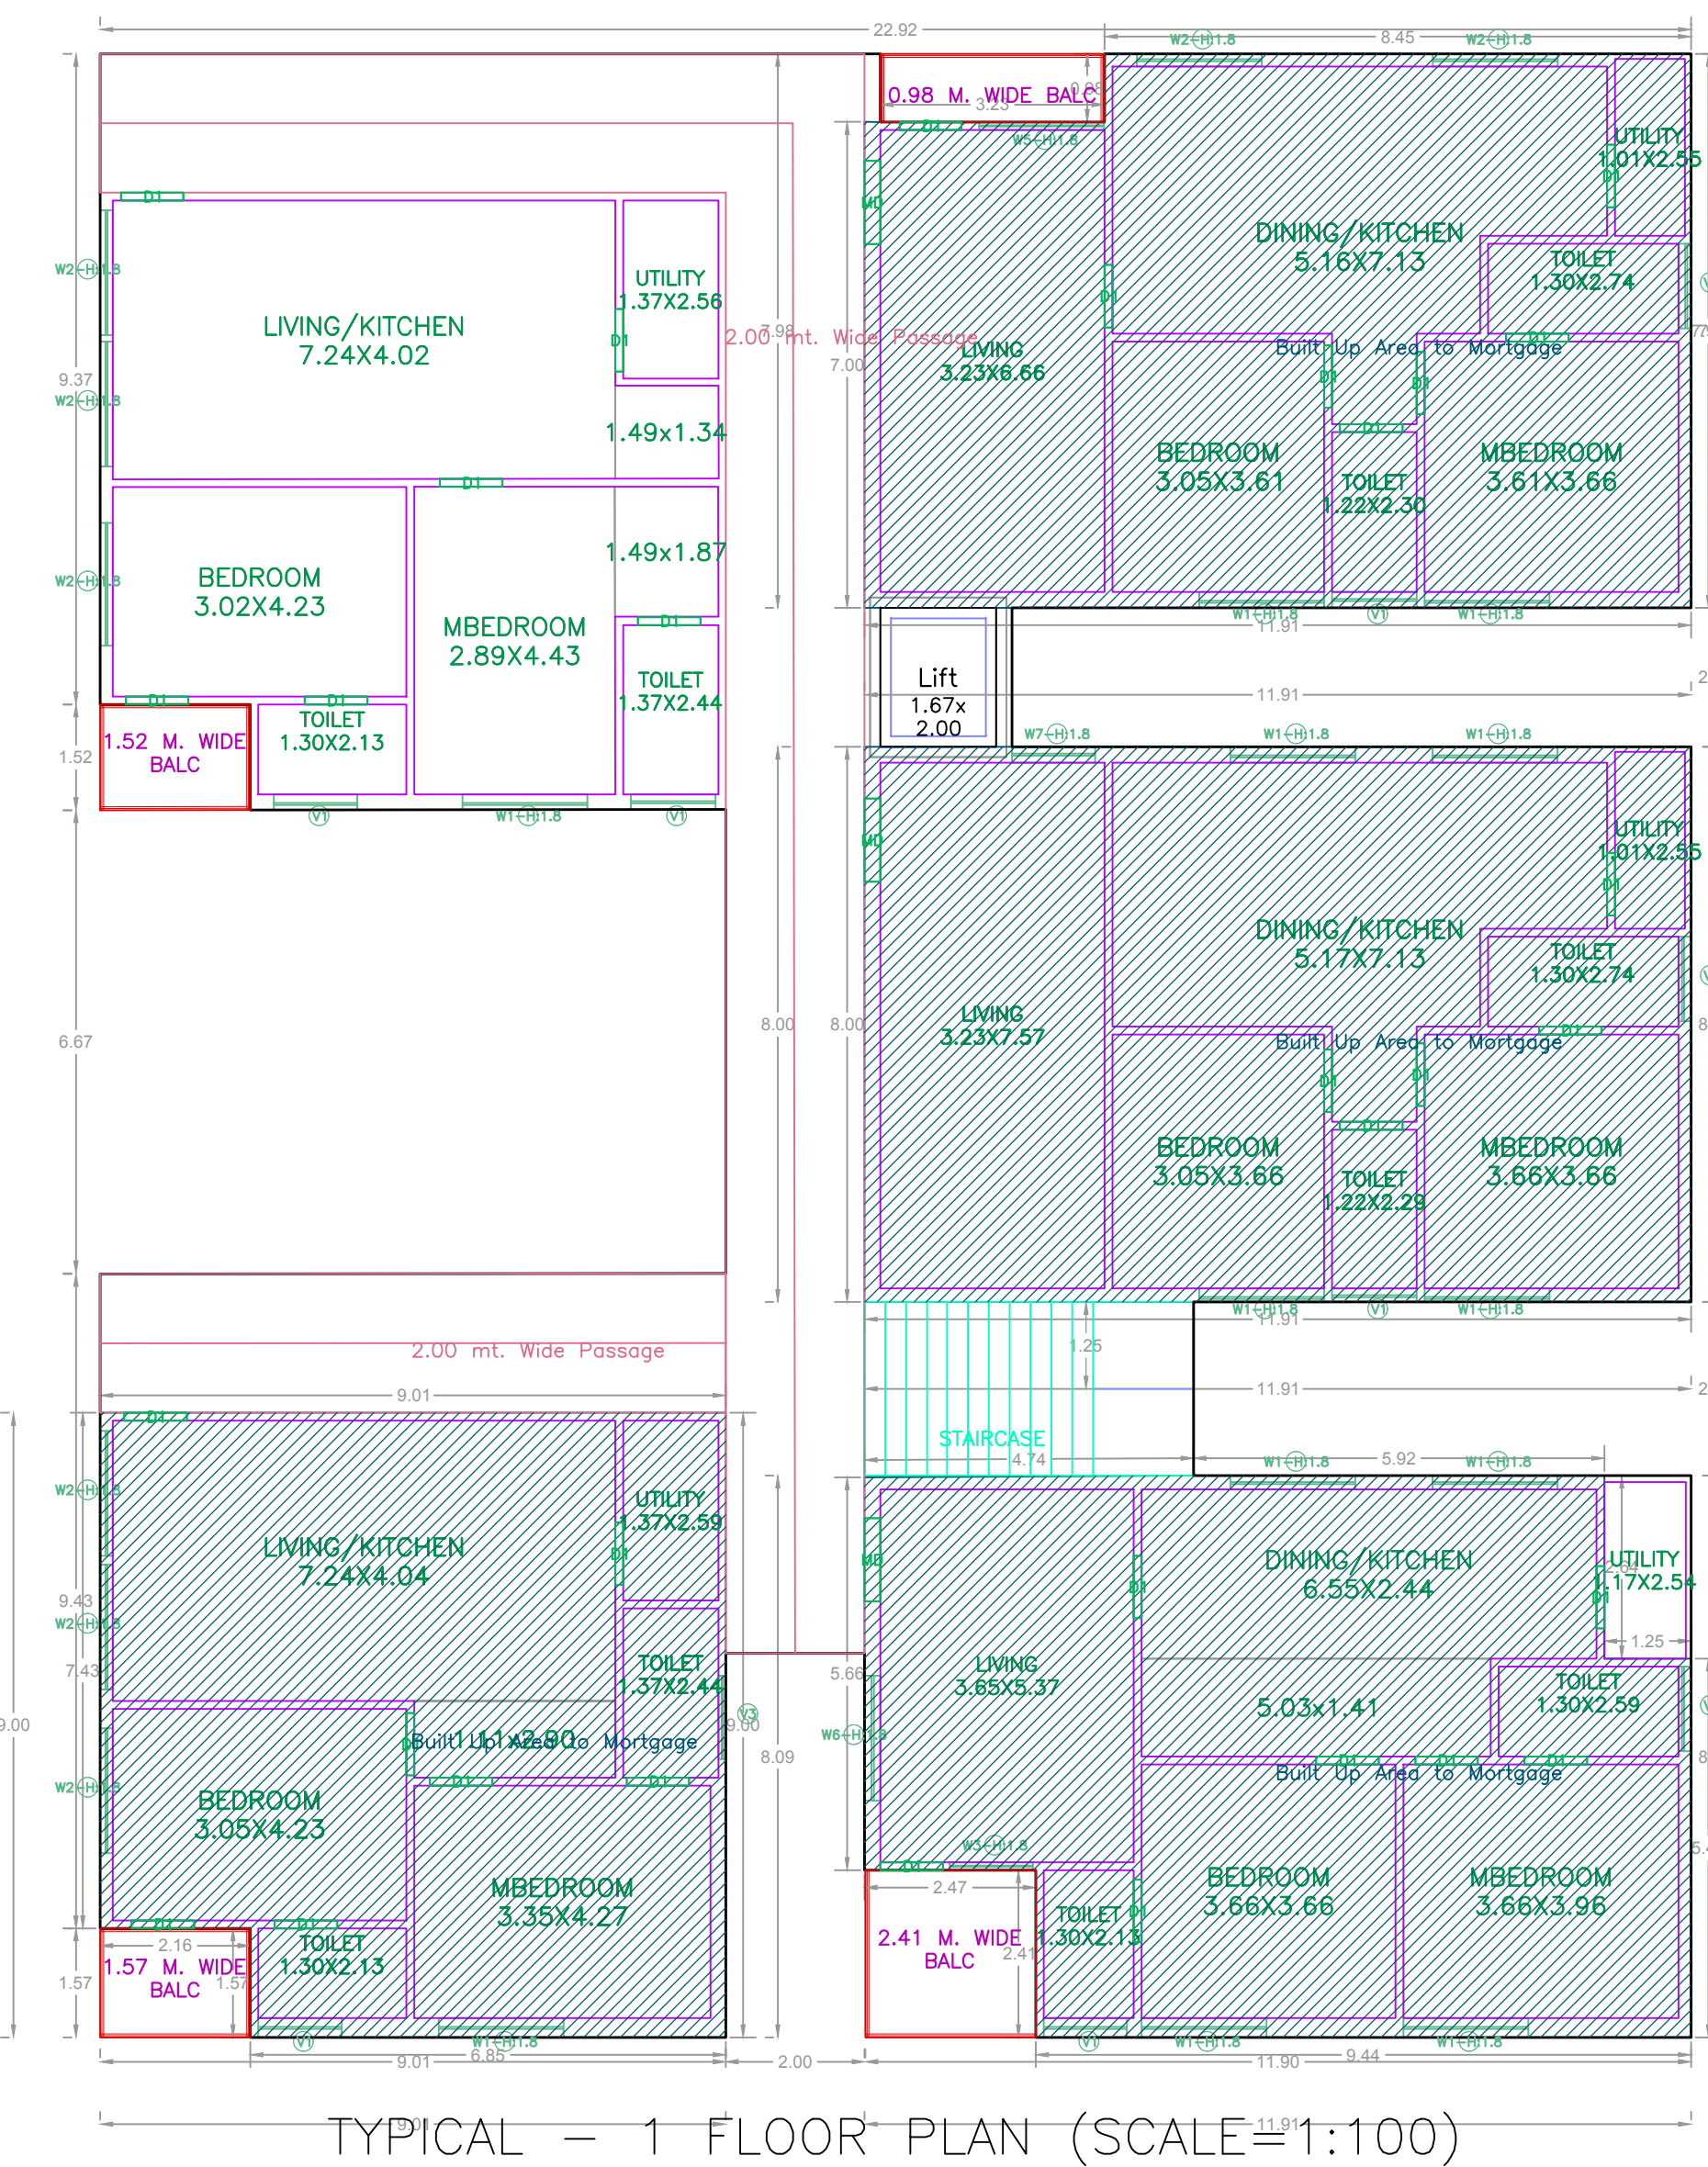


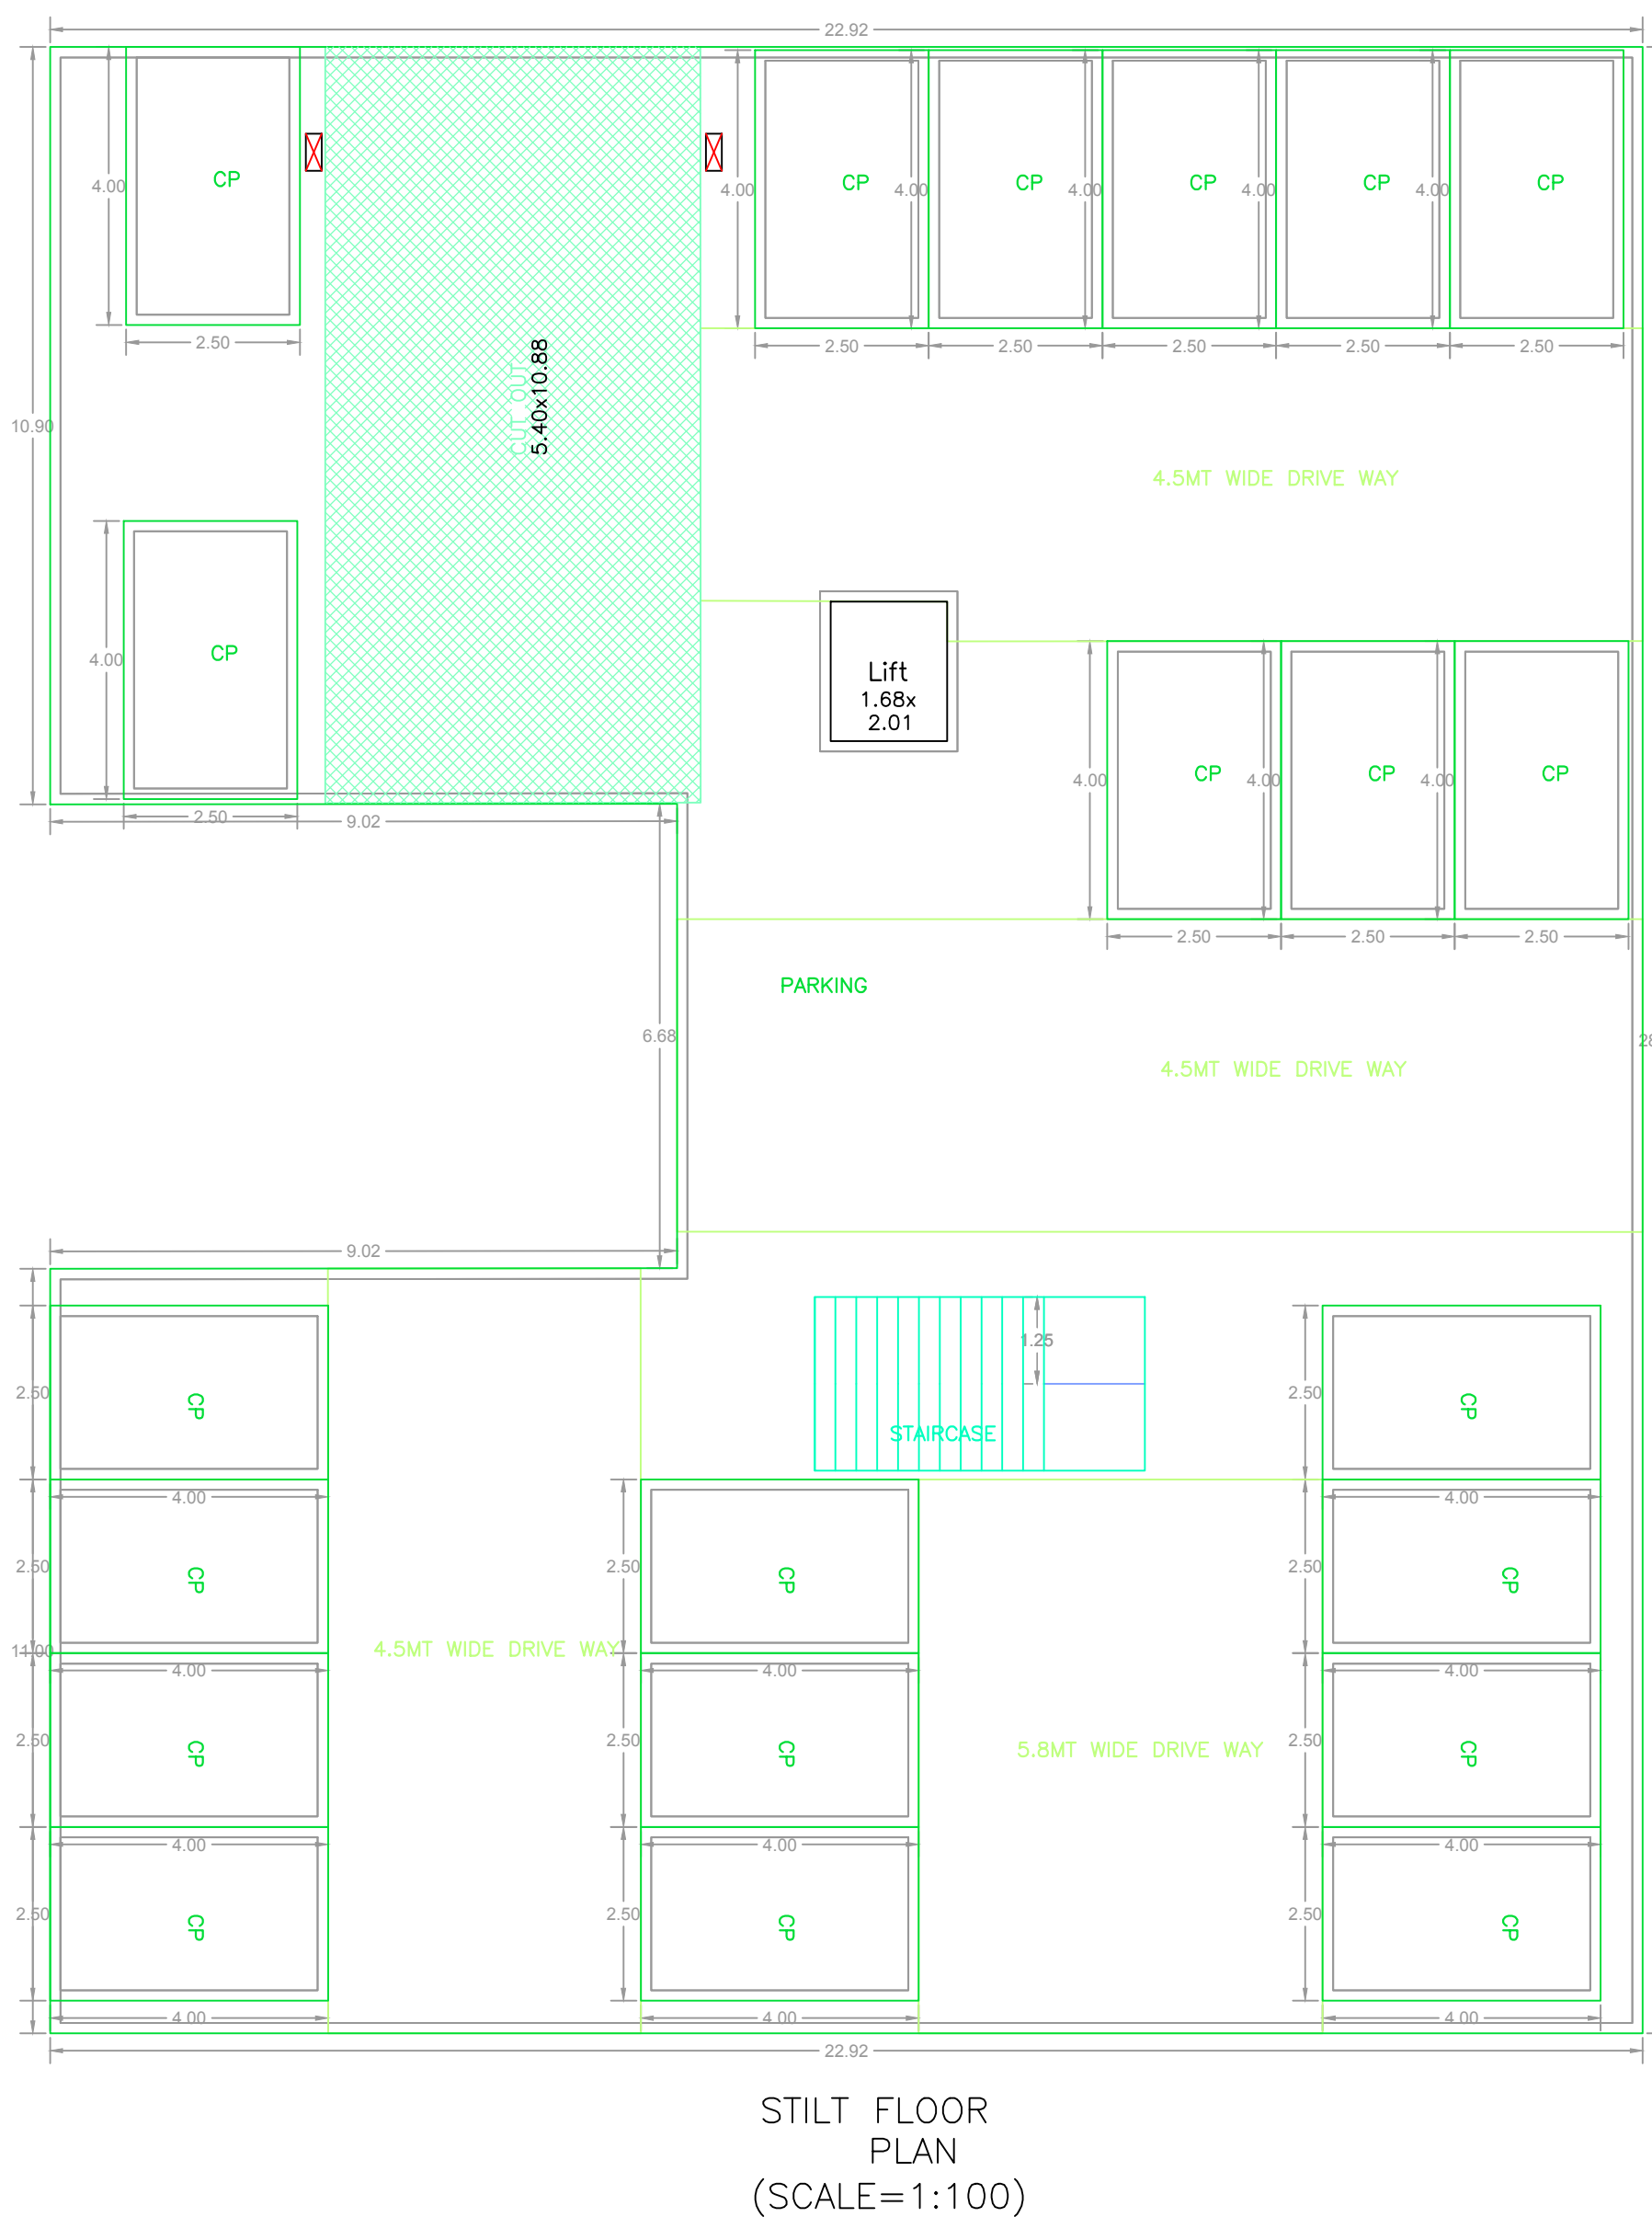


SCHEDULE OF JOINERY			
BUILDING NAME	NAME	L X H	NOS
RES1(BUILDING)	D1	0.89 X 2.10	05
RES1(BUILDING)	D1	0.90 X 2.10	155
RES1(BUILDING)	MD	1.20 X 2.10	15


SCHEDULE OF JOINERY			
BUILDING NAME	NAME	L X H	NOS
RES1(BUILDING)	V1	1.20 X 1.00	15
RES1(BUILDING)	V3	1.20 X 1.20	05
RES1(BUILDING)	W7	1.20 X 2.50	05
RES1(BUILDING)	V3	1.20 X 2.75	05
RES1(BUILDING)	V1	1.22 X 1.20	30
RES1(BUILDING)	W2	1.77 X 2.00	05
RES1(BUILDING)	W1	1.80 X 2.00	60
RES1(BUILDING)	W5	1.80 X 2.50	05

FLOOR NAME	SIZE	TOTAL AREA
TYPICAL - 1 FLOOR PLAN	0.98 X 3.23 X 1	15.78
	1.57 X 2.16 X 1	
	2.41 X 2.46 X 1	
	1.52 X 2.16 X 1	
TYPICAL - 2,3,4 & 5 FLOOR PLAN	0.98 X 3.23 X 1 X 4	63.12
	1.57 X 2.16 X 1 X 4	
	2.41 X 2.46 X 1 X 4	
	1.52 X 2.16 X 1 X 4	
TOTAL	-	78.90


BUILDING USE/SUBUSE DETAILS				
BUILDING NAME	BUILDING USE	BUILDING SUBUSE	BUILDING TYPE	FLOOR DETAILS
RES1 (BUILDING)	Residential	Residential Apartment Bldg	NA	1 Cellar + 1 Stlt + 5 upper floors

BUILDING USE/SUBUSE DETAILS				
BUILDING NAME	BUILDING USE	BUILDING SUBUSE	BUILDING TYPE	FLOOR DETAILS
RES1 (BUILDING)	Residential	Residential Apartment Bldg	NA	1 Cellar + 1 Stlt + 5 upper floors

 
COLOR INDEX	
PLOT BOUNDARY	
ABUTTING ROAD	
PROPOSED CONSTRUCTION	
CORNER PLOT	
ROAD WIDENING AREA	
EXISTING (To be retained)	
EXISTING (To be demolished)	
OWNER'S NAME AND SIGNATURE	
BUILDER'S NAME AND SIGNATURE	
ARCHITECT'S NAME AND SIGNATURE	
STRUCTURAL ENGINEER'S NAME AND SIGNATURE	

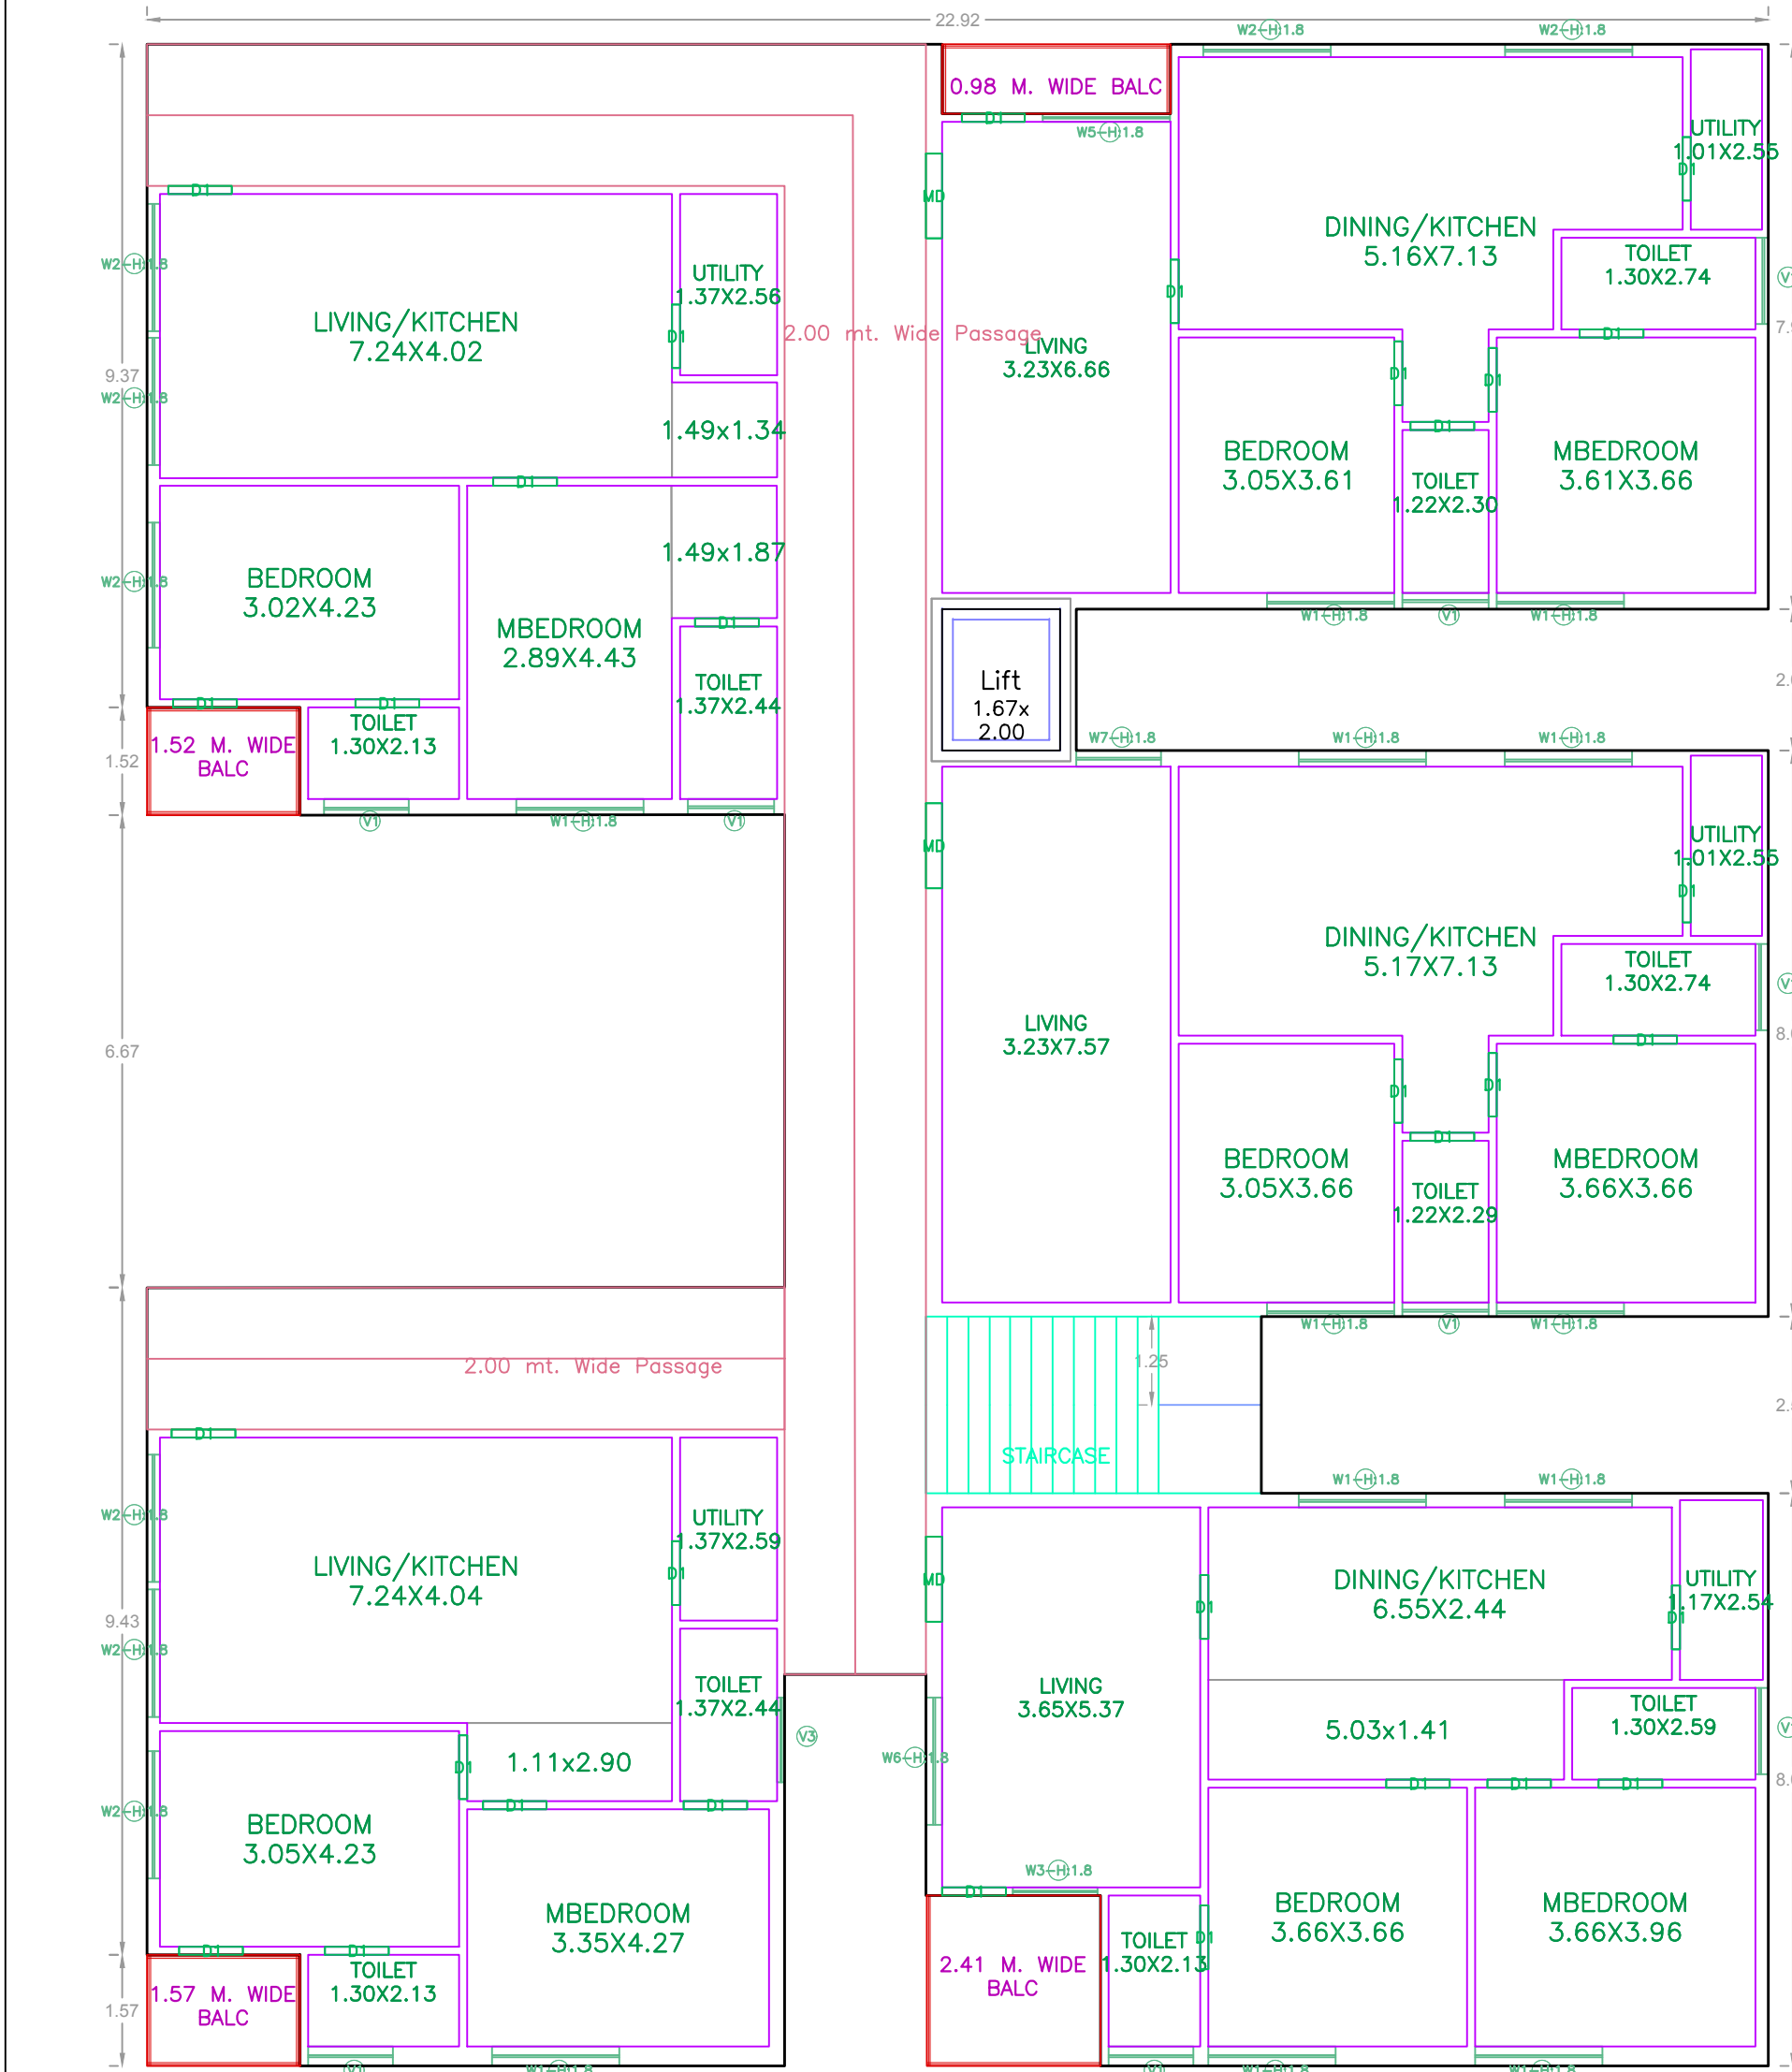


TYPICAL – 2,3,4 & 5 FLOOR PLAN (SCALE=1:100)

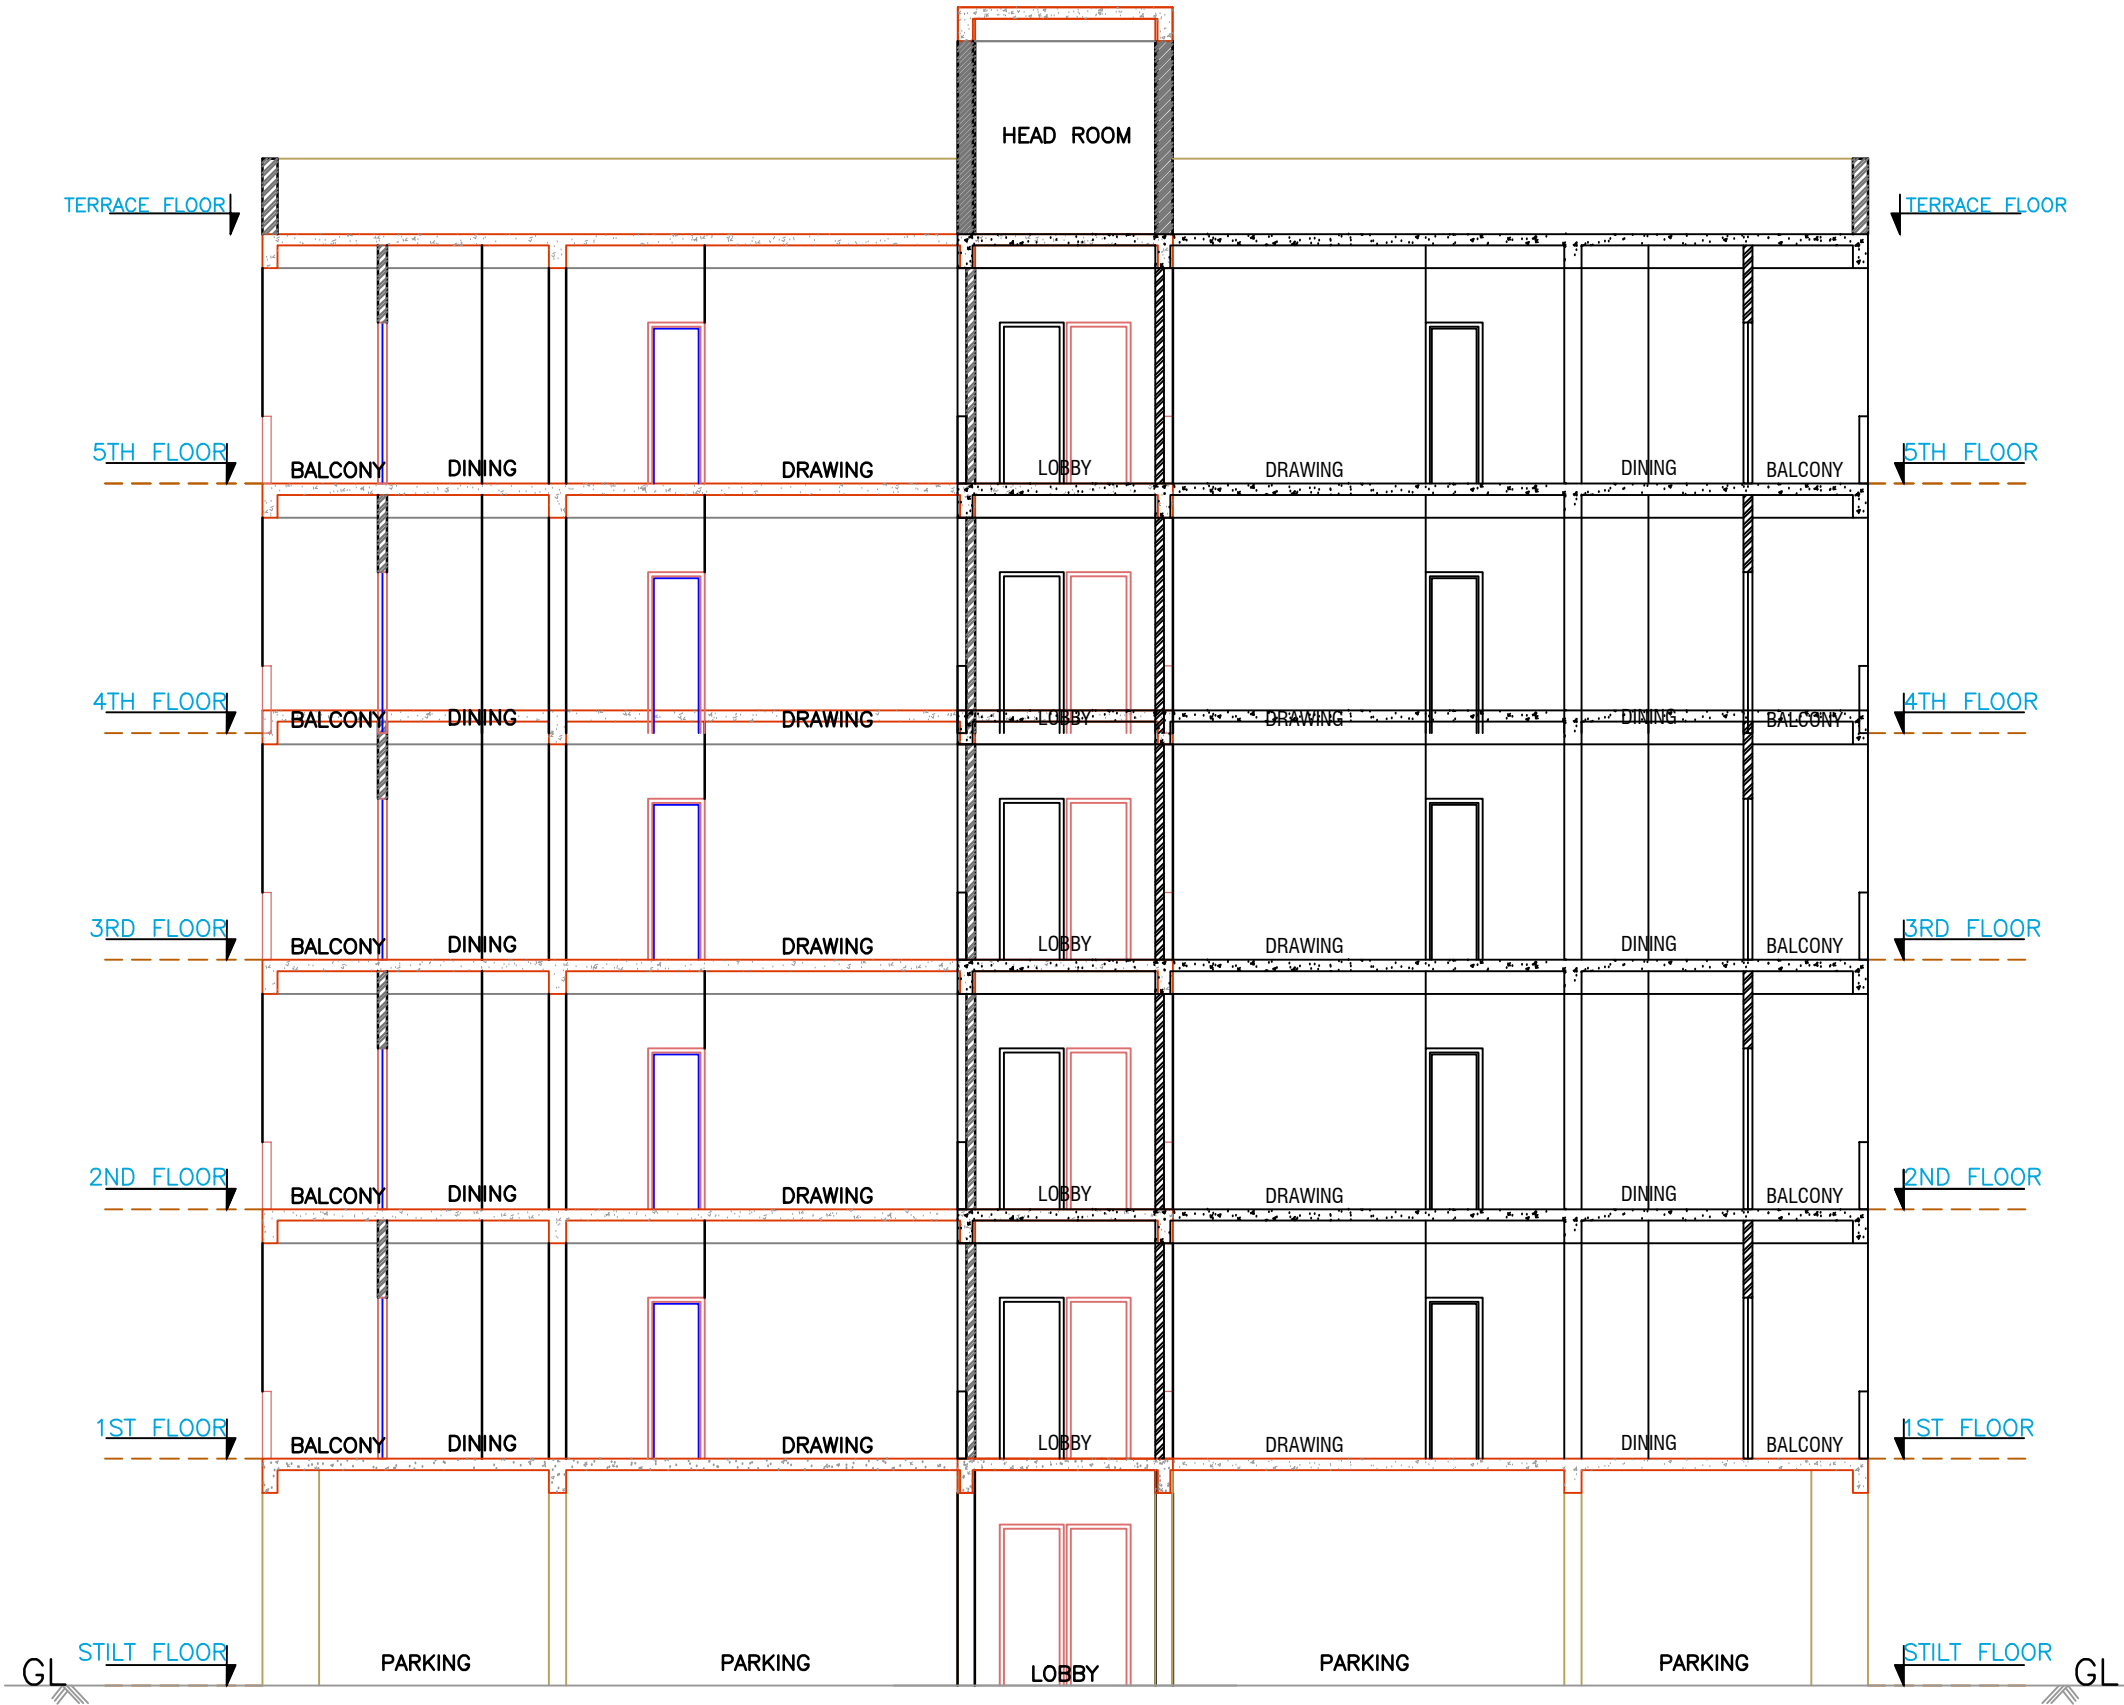


SECTION-BB

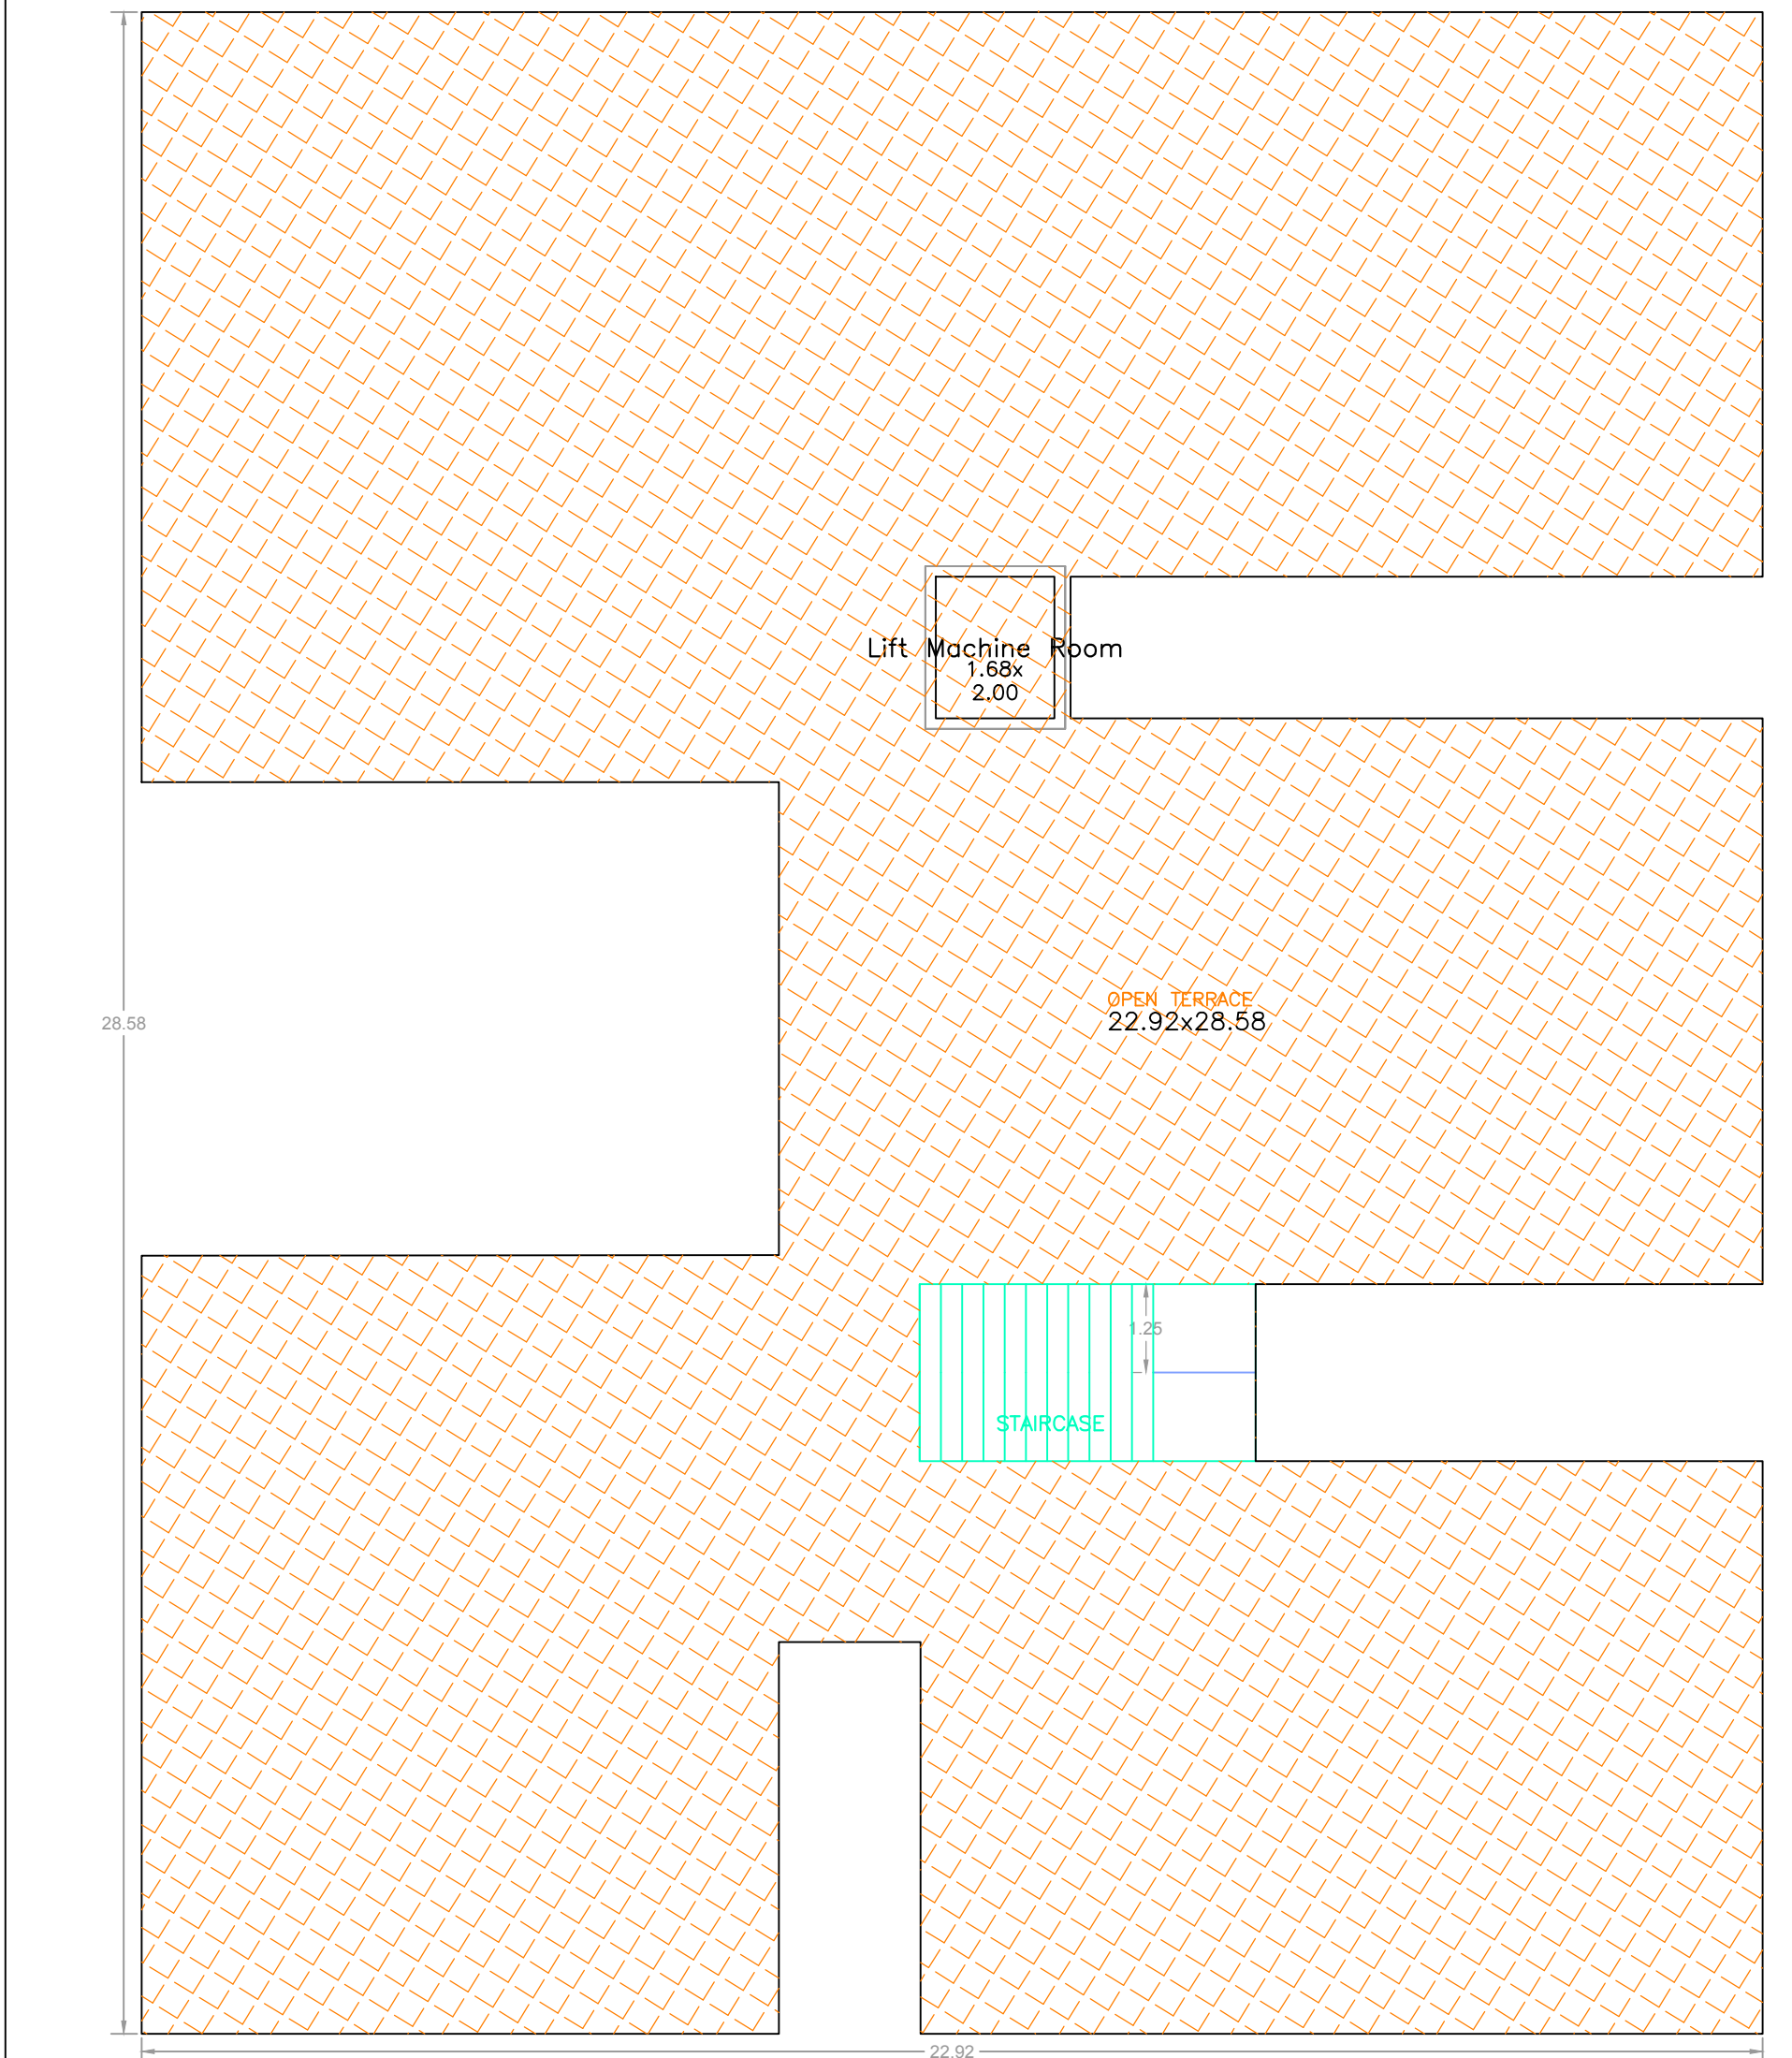

TERRACE FLOOR PLAN (SCALE=1:100)

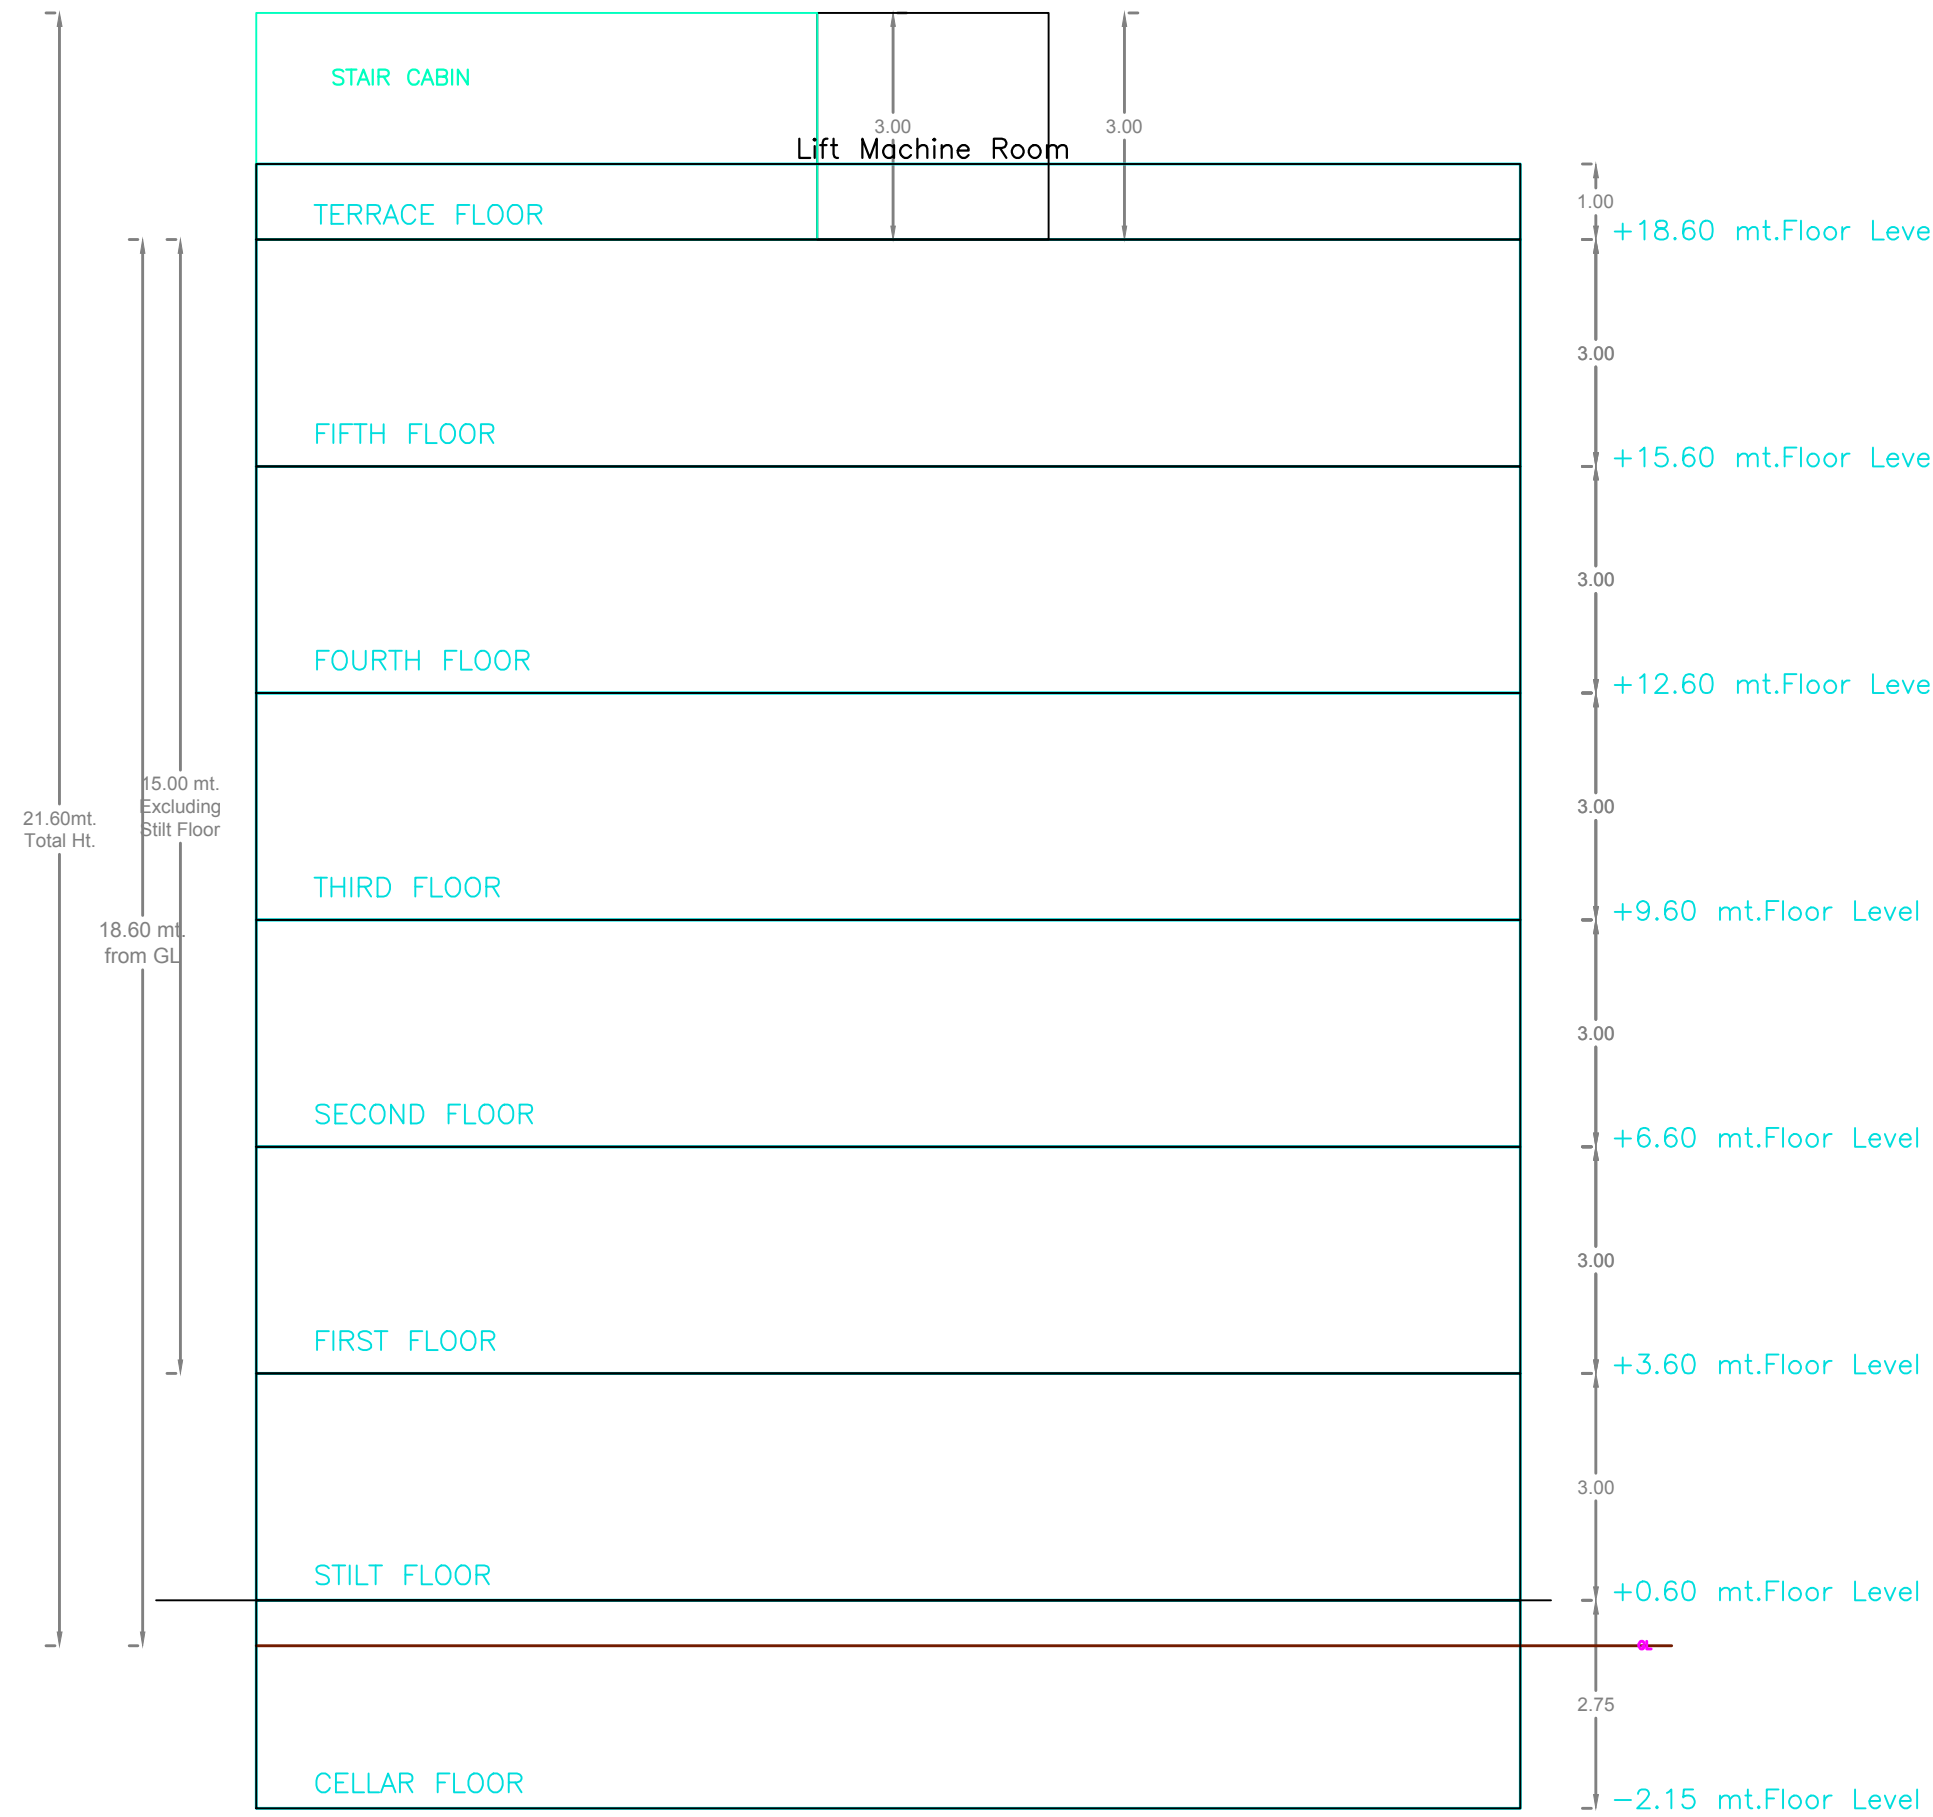

SECTION

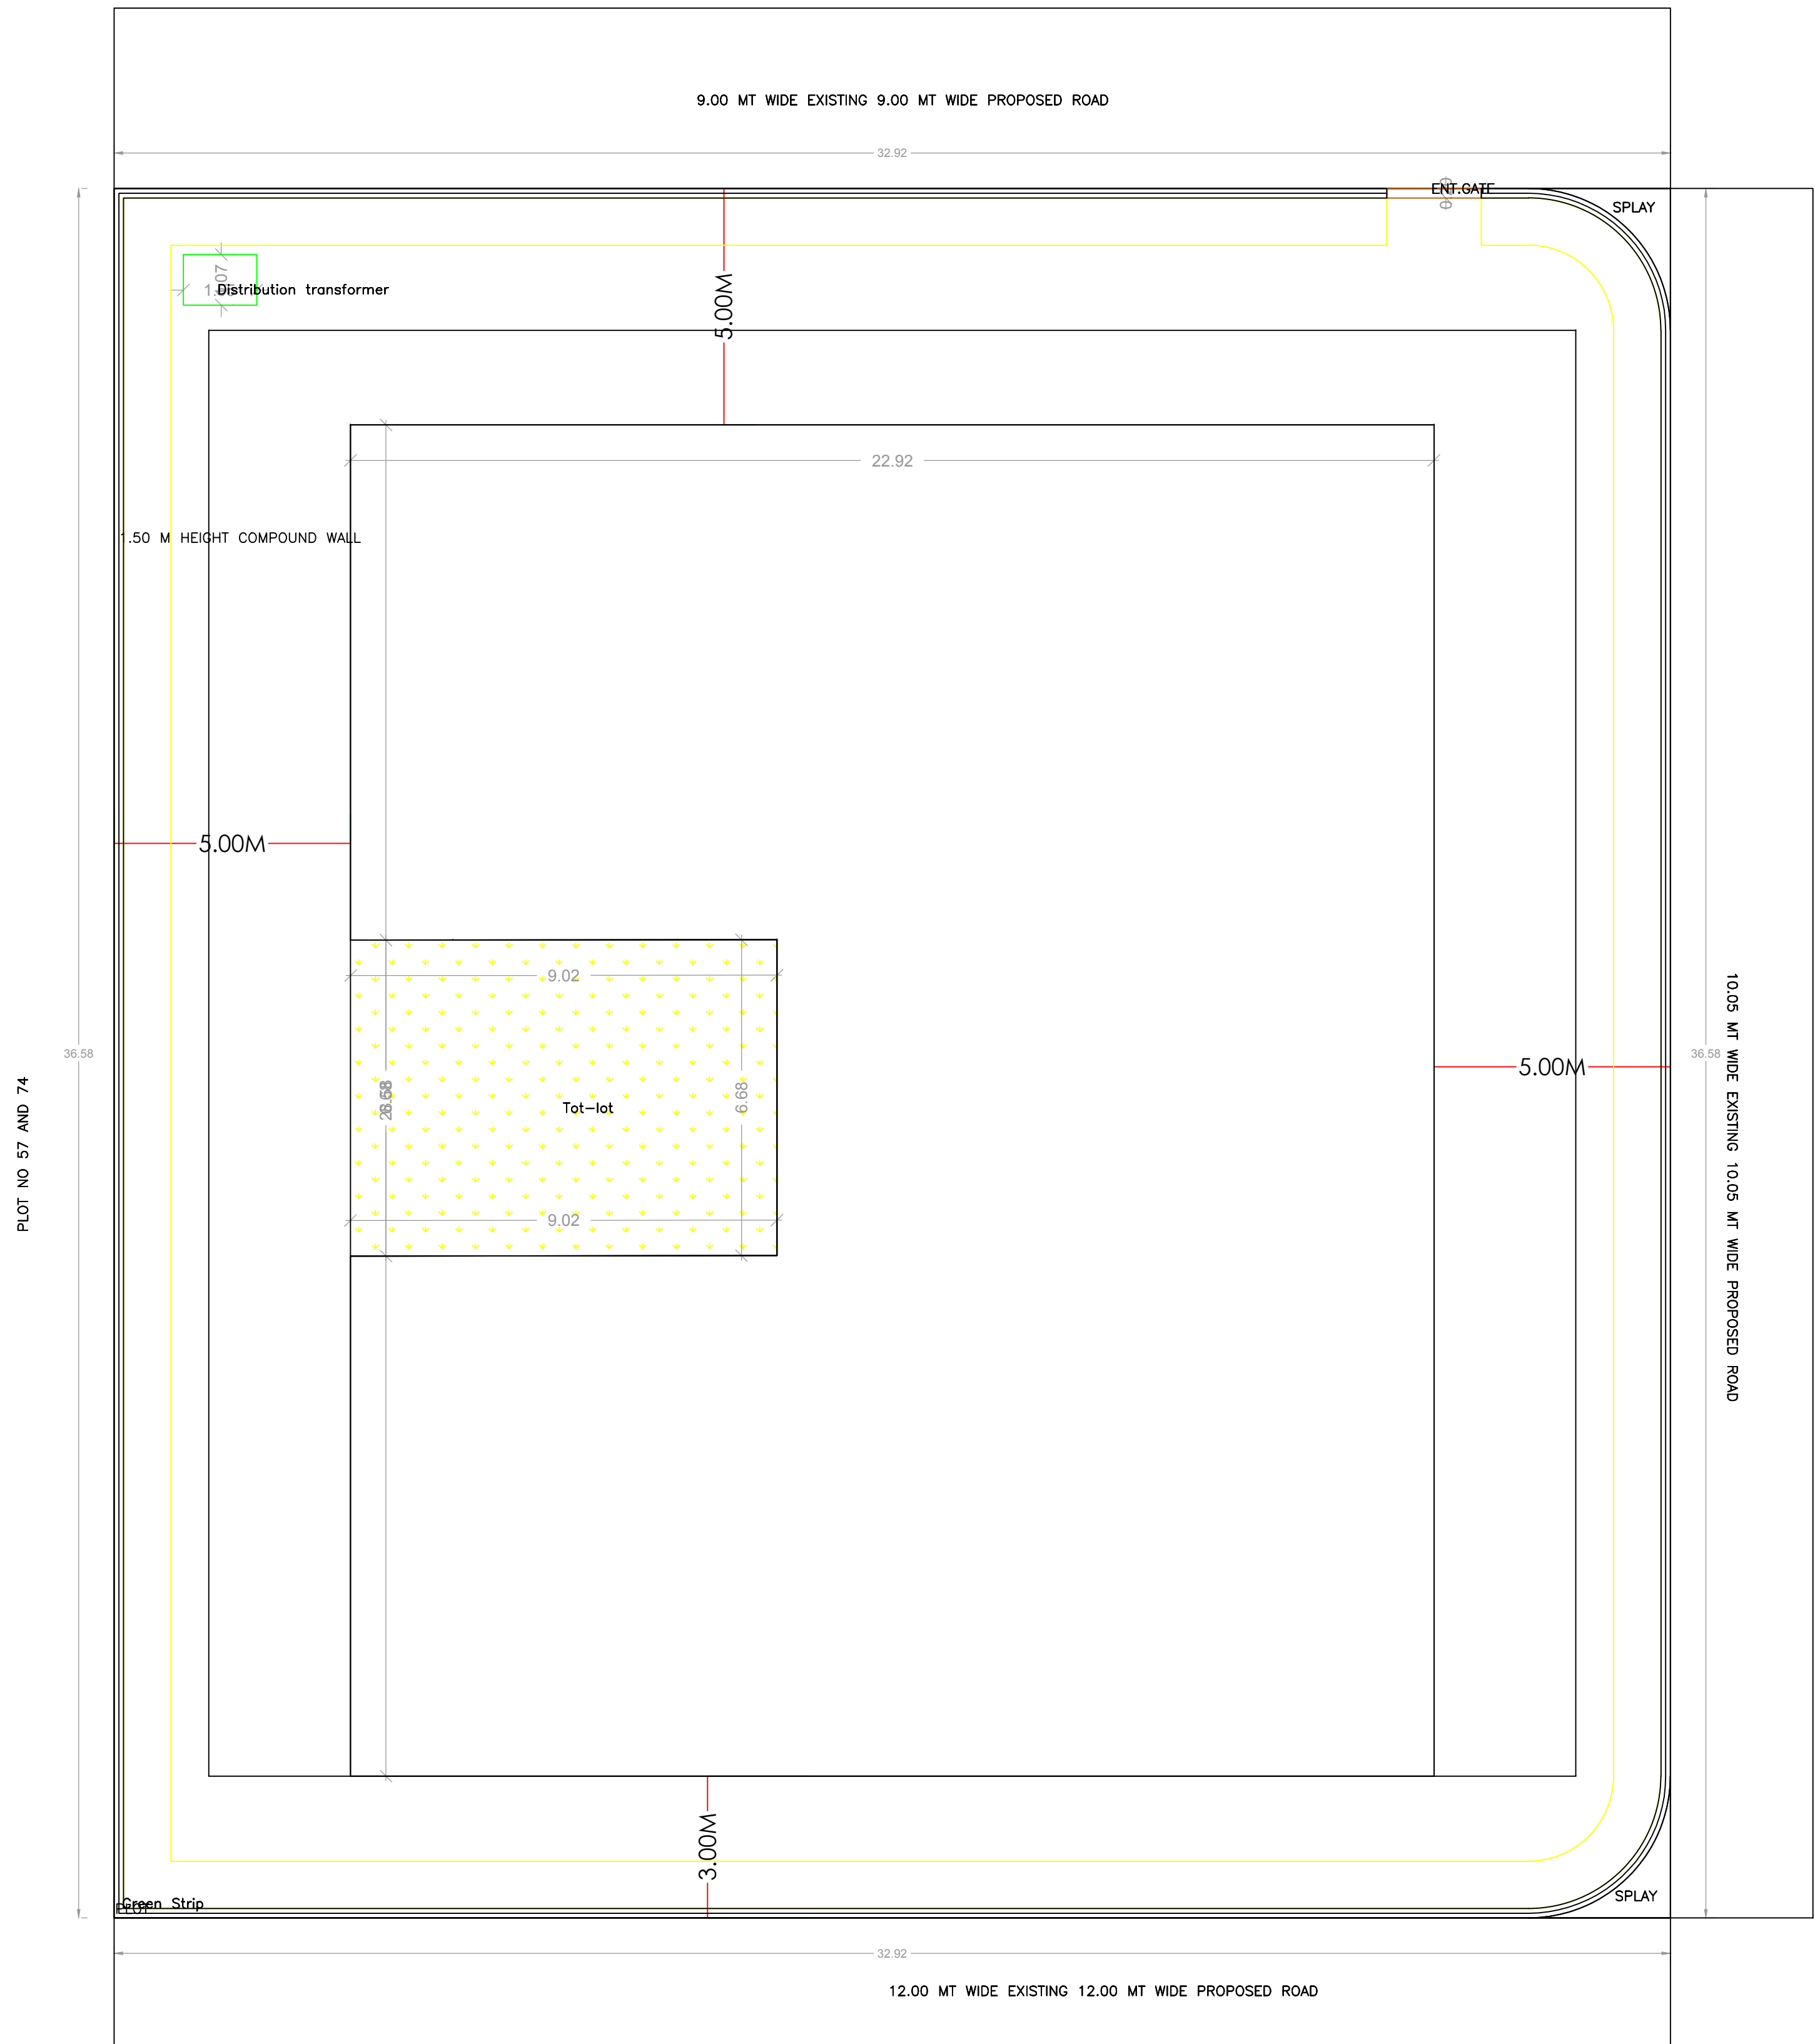

Key Plan

Project Title	
PLAN SHOWING THE PROPOSED	Residential
PLOT NO.	
SURVEY NO.	
SITUATED AT	
BELONGING TO : Mr.Ms.Mrs	
REP BY :	UDAY KRISHNA
LICENCE NO.	APPROVAL NO.
DATE : 17-12-2021	SHEET NO. : 2 / 2
Building Plan Details	INWARD NO. : TS062816/2021

OWNERS NAME AND SIGNATURE
BUILDERS NAME AND SIGNATURE
ARCHITECTS NAME AND SIGNATURE
STRUCTURAL ENGINEERS NAME AND SIGNATURE

Note: All dimensions are in meters.