




PLAN SHOWING THE PROPOSED Residential

STILT FLOOR PLAN (SCALE 1:100)

STILT FLOOR PLAN

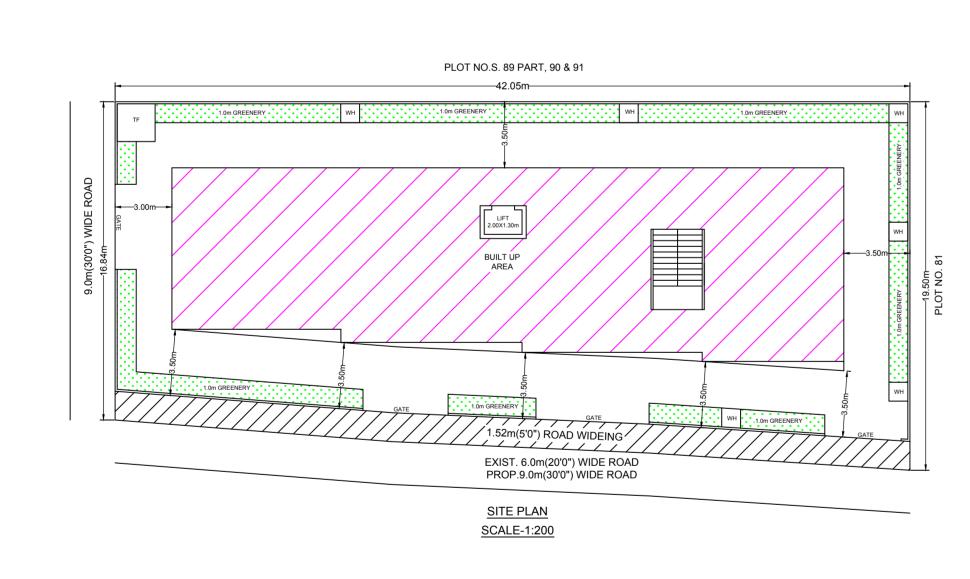

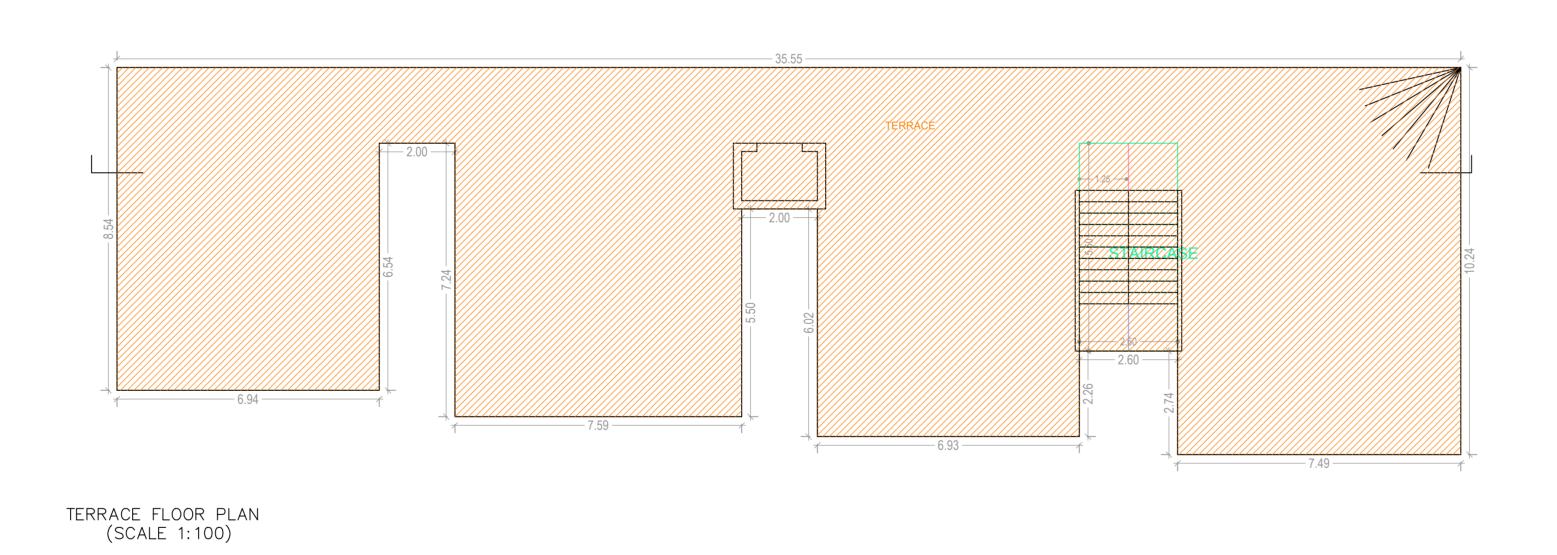

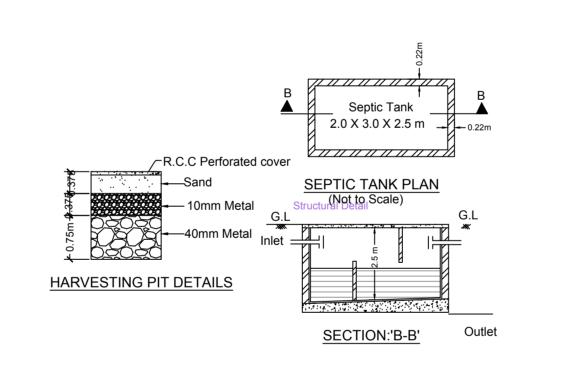

SCHEDULE OF JOINERY:				
BUILDING NAME	NAME	LENGTH	HEIGHT	NOS
RES (K RAGHAVA CHARYULU AND OTHERS)	D2	0.76	2.10	60
RES (K RAGHAVA CHARYULU AND OTHERS)	D1	0.90	2.10	45
RES (K RAGHAVA CHARYULU AND OTHERS)	D	1.10	2.10	20
RES (K RAGHAVA CHARYULU AND OTHERS)	OP	1.50	2.10	05
SCHEDULE OF JOINERY:				
BUILDING NAME	NAME	LENGTH	HEIGHT	NOS
		· · · · · · · · · · · · · · · · · · ·	l	· · · · · · · · · · · · · · · · · · ·

RES (K RAGHAVA CHARYULU AND OTHERS) KW 0.90 1.20 10
RES (K RAGHAVA CHARYULU AND OTHERS) W 1.20 1.20 45
RES (K RAGHAVA CHARYULU AND OTHERS) W 1.20 1.50 20
RES (K RAGHAVA CHARYULU AND OTHERS) W1 1.50 1.50 05

Flags Names	Total Duilt IIn Area (Compt)	Deductions (Area in Sq.mt.)	Add Area In Net Built	up Area (Sq.mt.)	Total Net Built up Area (Sq.mt.)	Describe a Harte (Na.)		
Floor Name	Total Built up Area (Sq.mt.)	Parking	Resi.	Stair	Lift	rotal Net Built up Area (Sq.mt.)	Dweiling Units (No.)	
Stilt Floor	334.63	317.73	0.00	14.30	2.60	16.90	00	
First Floor	304.68	0.00	304.68	0.00	0.00	304.68	04	
Second Floor	304.68	0.00	304.68	0.00	0.00	304.68	04	
Third Floor	304.68	0.00	304.68	0.00	0.00	304.68	04	
Fourth Floor	304.68	0.00	304.68	0.00	0.00	304.68	0	
Fifth Floor	304.68	0.00	304.68	0.00	0.00	304.68	0-	
Terrace Floor	0.00	0.00	0.00	14.30	0.00	14.30	00	
Total :	1858.03	317.73	1523.40	28.60	2.60	1554.60	20	
Total Number of Same Buildings :	1							
Total :	1858.03	317.73	1523.40	28.60	2.60	1554.60	20	

et Built up Area & Dwelling Units Details														
Building	No. of Same Bldo	Total Ruilt Up Aroa (Samt)	Deductions (Area in Sq.mt.) Proposed Net Built up Area (Sq.mt.) Add Area In Net Built up Area(Sq.mt.) Deductions (Area in Sq.mt.) Proposed Net Built up Area (Sq.mt.) Dwelling Units (No.)				Building Use/Subuse Details							
	19	140. Of Same Blag	Total Built op Area (Sq.IIIt.)	Parking	Resi.	Stair	Lift	Total Net Built up Area (34.111t.) Dwelling Offits	Dwelling Offics (No.)		D :11: 11	D 111 - C 111 -		
RES (K RAGHAVA CHAR	YULU AND OTHERS	S) 1	1858.03	317.73	1523	28.60	2.60	1554.60	20	_		_		Floor Details
Grand Total :		1	1858.03	317.73	1523	28.60	2.60	1554.60	20.00	RES (K RAGHAVA CHARYULU AND OTHERS)	Residential Re	esidential Apartment Blo	g Single Block 1 S	Stilt + 5 upper floors