


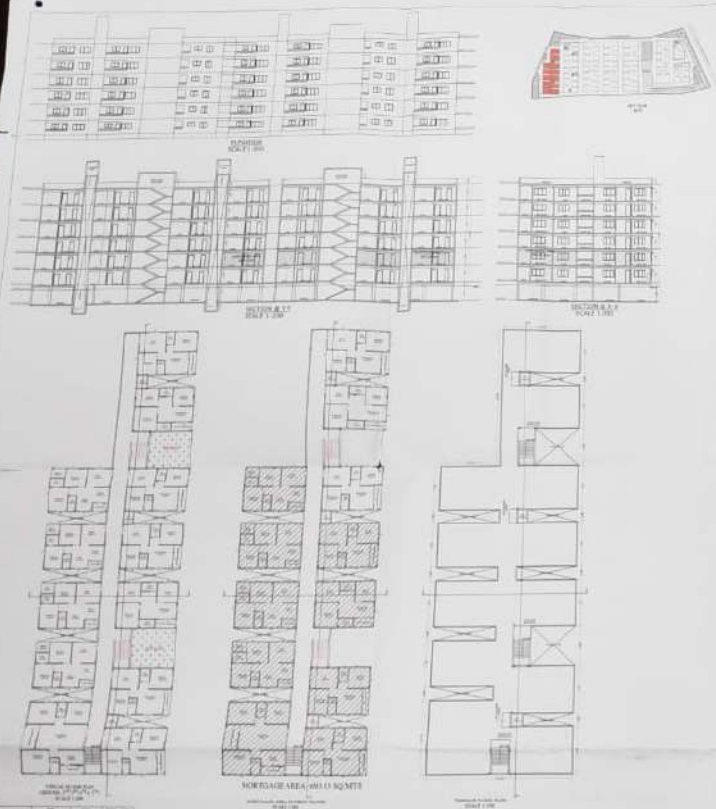

Building Schedule Table

Room	Area (sq. ft.)	Volume (cu. ft.)	Notes
Room 1	1000	1000	
Room 2	1000	1000	
WORTHAGE AREA (40.13 SQ.MTS)

WORTHAGE AREA (40.13 SQ.MTS)

Name: [Signature]
 Designation: [Signature]
 Date: [Signature]



Municipality of Danilaga
 Danilaga Municipality

Municipality of Danilaga
 Danilaga Municipality

GENERAL INFORMATION

Project Name: [Text]
 Location: [Text]
 Client: [Text]
 Date: [Text]

DESIGN INFORMATION

Design No.: [Text]
 Scale: [Text]
 Date: [Text]

REVISIONS

No.	Description	Date
1	[Text]	[Text]
2	[Text]	[Text]
DESIGNER'S SIGNATURE
 [Signature]

CLIENT'S SIGNATURE
 [Signature]

DATE
 [Text]



BLOCKS-CELLAR FLOOR
SCALE 1:200

Table with 4 columns: Item No., Description, Quantity, and Unit. The table lists various construction materials and their quantities for the project.

Item No.	Description	Quantity	Unit
1	Concrete	1000	m³
2	Bricks	10000	nos
3	Steel	100	kg
4	Paint	10	liters
5	Plaster	1000	m²
6	Roofing	100	m²
7	Windows	10	nos
8	Doors	10	nos
9	Sanitary	10	nos
10	Electrical	10	nos
11	Water supply	10	nos
12	Drainage	10	nos
13	Landscaping	10	nos
14	Other	10	nos

Notes: 1. All dimensions are in meters.
2. The drawings are for reference only.
3. The drawings are not to be used for construction without the approval of the architect.

Project Name: [Blank]
Client: [Blank]
Location: [Blank]
Date: [Blank]
Scale: [Blank]
Sheet No: [Blank]



Table with 2 columns: Item No. and Description. The table lists various construction materials and their quantities for the project.

Item No.	Description
1	Concrete
2	Bricks
3	Steel
4	Paint
5	Plaster
6	Roofing
7	Windows
8	Doors
9	Sanitary
10	Electrical
11	Water supply
12	Drainage
13	Landscaping
14	Other



Project Name: [Blank]
Client: [Blank]
Location: [Blank]
Date: [Blank]
Scale: [Blank]
Sheet No: [Blank]

Notes: 1. All dimensions are in meters.
2. The drawings are for reference only.
3. The drawings are not to be used for construction without the approval of the architect.

Signature: [Blank]
Name: [Blank]
Designation: [Blank]
Date: [Blank]



SITE PLAN
SCALE 1/8" = 1'-0"



LOCATION PLAN
SCALE 1/4" = 1'-0"

NOTES

1. The owner is to provide all utilities to the building.
2. The owner is to provide all parking spaces for the building.
3. The owner is to provide all landscaping for the building.
4. The owner is to provide all fencing for the building.
5. The owner is to provide all signage for the building.
6. The owner is to provide all other amenities for the building.

NO.	REVISION	DATE	BY	CHKD.
1	ISSUED FOR PERMIT	10/10/2018	J. [Signature]	[Signature]
2	REVISION	10/10/2018	J. [Signature]	[Signature]
3	REVISION	10/10/2018	J. [Signature]	[Signature]
4	REVISION	10/10/2018	J. [Signature]	[Signature]
5	REVISION	10/10/2018	J. [Signature]	[Signature]
6	REVISION	10/10/2018	J. [Signature]	[Signature]
7	REVISION	10/10/2018	J. [Signature]	[Signature]
8	REVISION	10/10/2018	J. [Signature]	[Signature]
9	REVISION	10/10/2018	J. [Signature]	[Signature]
10	REVISION	10/10/2018	J. [Signature]	[Signature]



Professional Engineer
State of California
License No. 12345
Exp. Date 12/31/2020

Project Manager
John Doe
1234 Main St
San Francisco, CA 94102
415-555-1234

Architect
Jane Smith
5678 Market St
San Francisco, CA 94102
415-555-5678

Owner
ABC Company
1234 Main St
San Francisco, CA 94102
415-555-1234

OWNER'S SIGNATURE	OWNER'S SIGNATURE
[Signature]	[Signature]
ARCHITECT'S SIGNATURE	ARCHITECT'S SIGNATURE
[Signature]	[Signature]

NO.	REVISION	DATE	BY	CHKD.
1	ISSUED FOR PERMIT	10/10/2018	J. [Signature]	[Signature]
2	REVISION	10/10/2018	J. [Signature]	[Signature]
3	REVISION	10/10/2018	J. [Signature]	[Signature]
4	REVISION	10/10/2018	J. [Signature]	[Signature]
5	REVISION	10/10/2018	J. [Signature]	[Signature]
6	REVISION	10/10/2018	J. [Signature]	[Signature]
7	REVISION	10/10/2018	J. [Signature]	[Signature]
8	REVISION	10/10/2018	J. [Signature]	[Signature]
9	REVISION	10/10/2018	J. [Signature]	[Signature]
10	REVISION	10/10/2018	J. [Signature]	[Signature]



Table with 2 columns: Item, Description. It lists various materials and their quantities for the project.

Item	Description
1	...
2	...
Professional Engineer's Seal and signature block.

Table with 2 columns: Item, Description. It lists various materials and their quantities for the project.

Item	Description
1	...
2	...
Professional Engineer's Seal and signature block.

Table with 2 columns: Item, Description. It lists various materials and their quantities for the project.

Item	Description
1	...
2	...
