


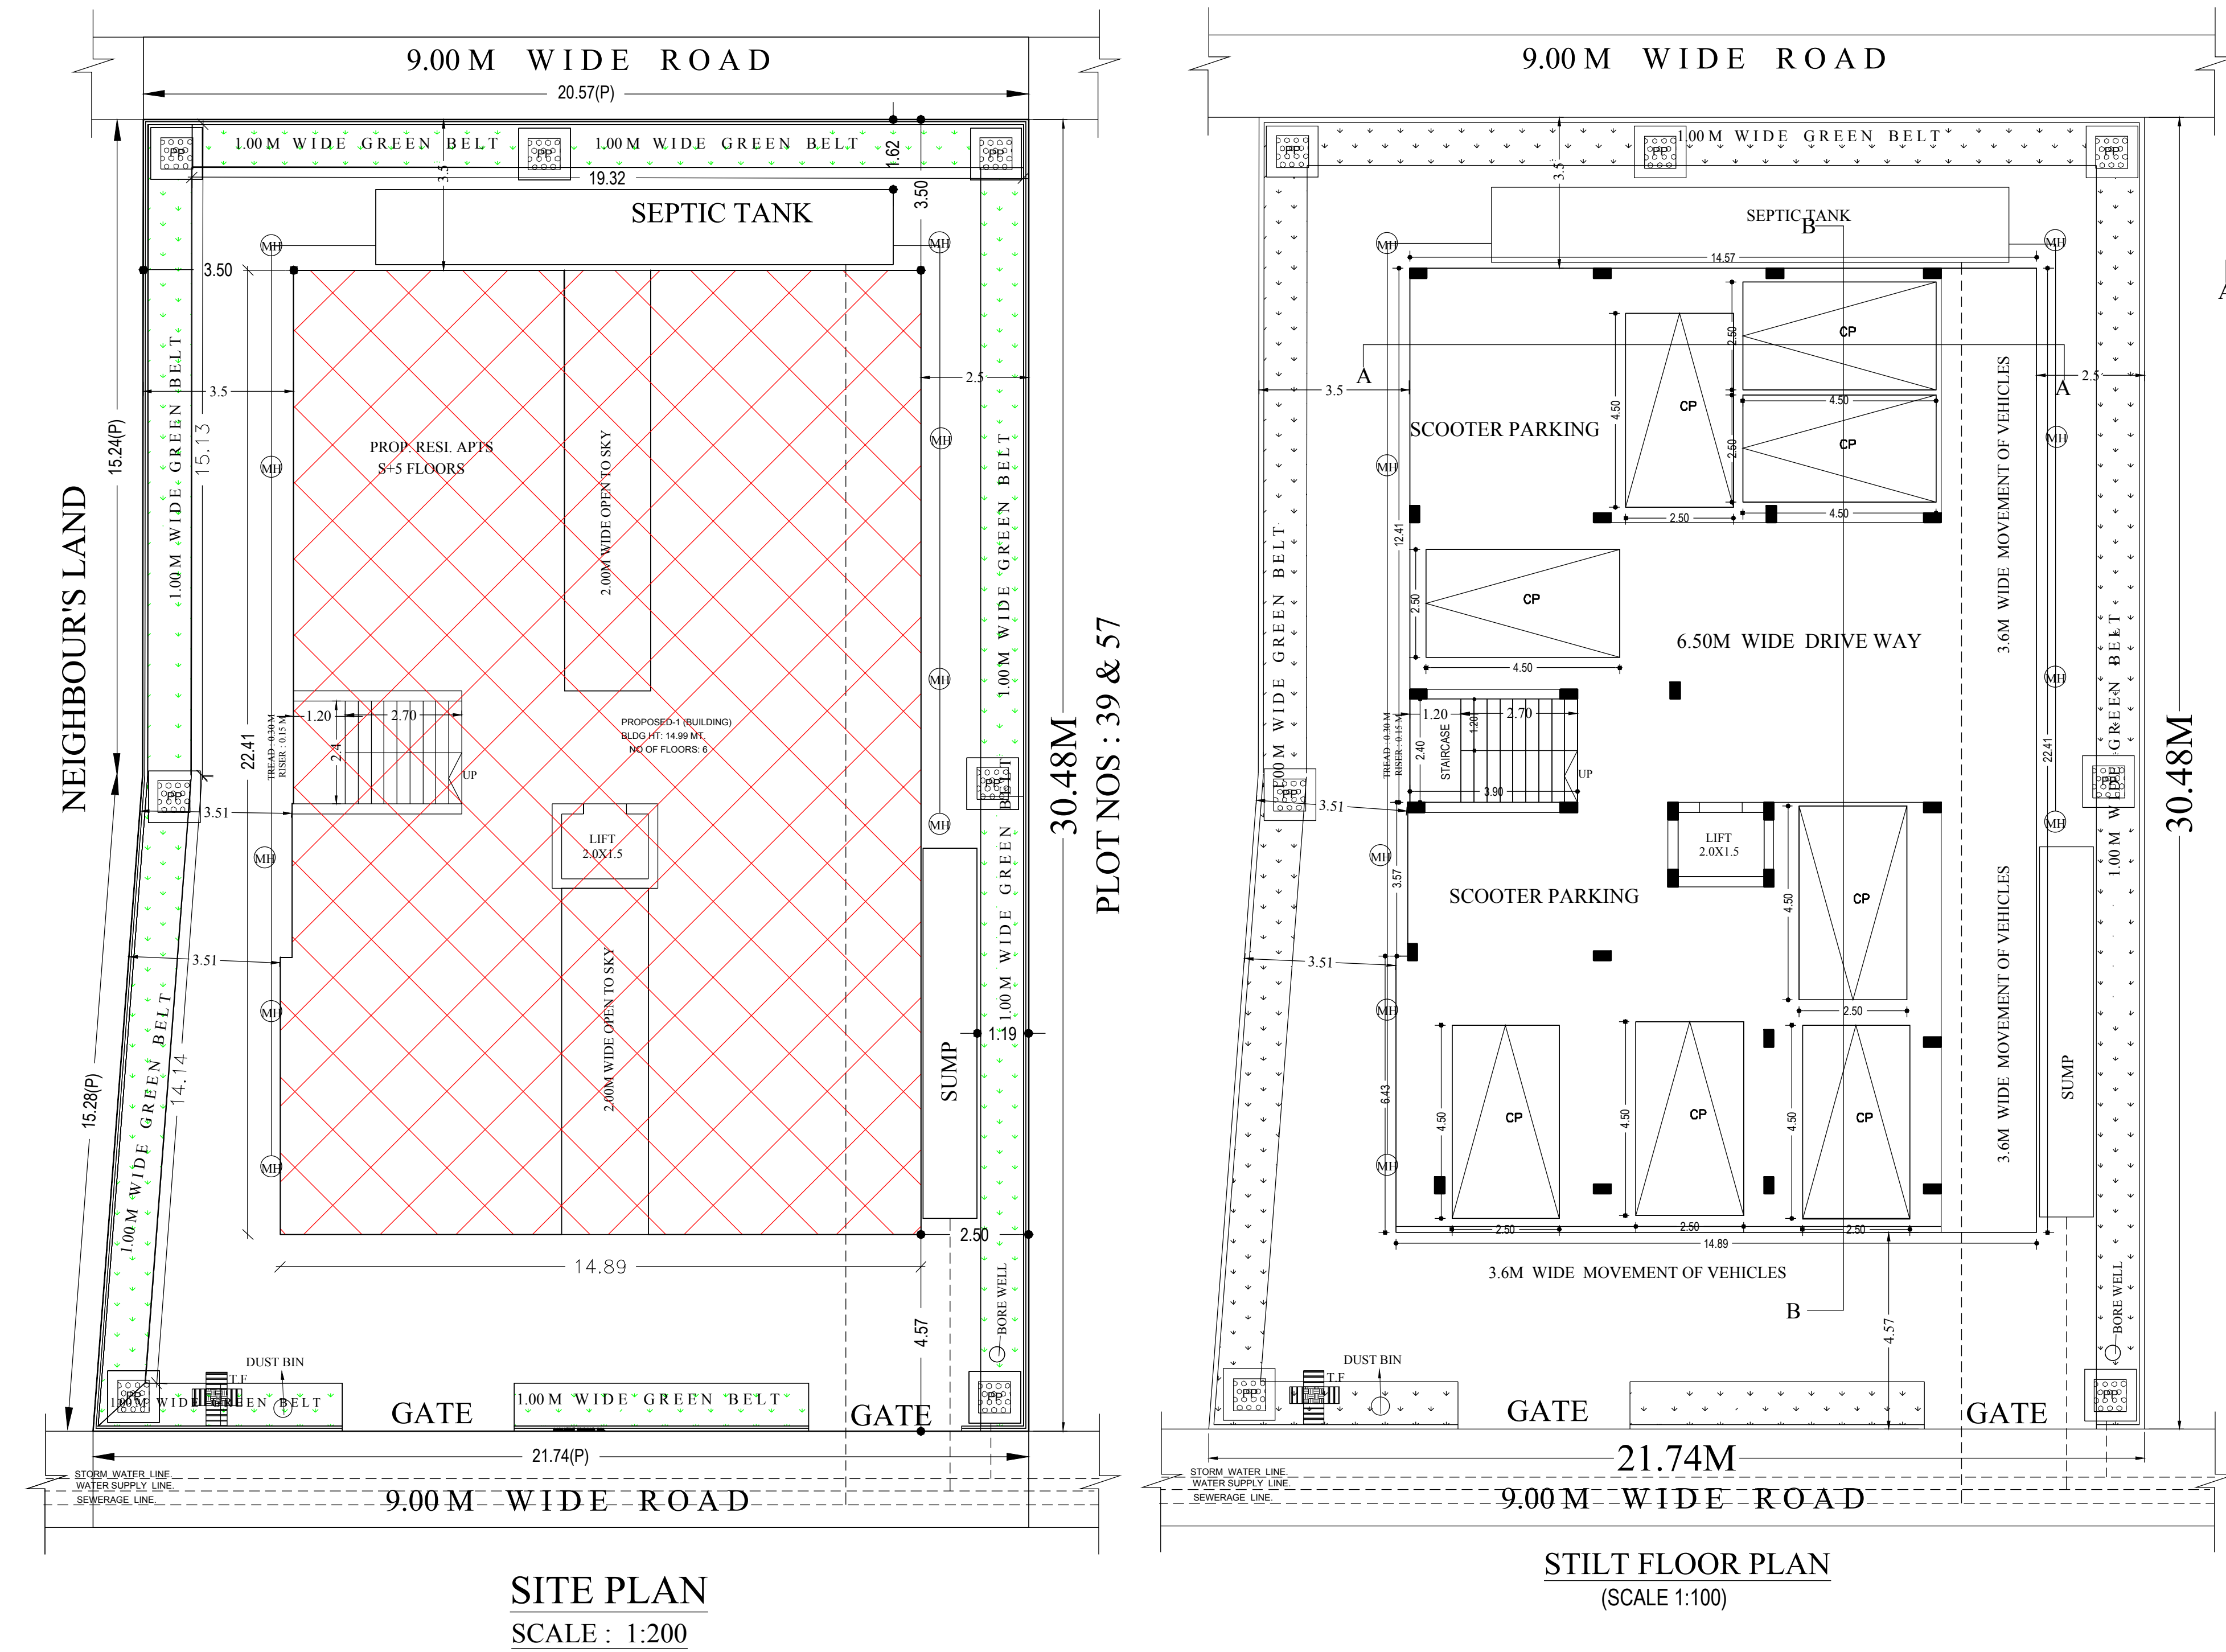

Building Use/SUBUSE Details



Building Name	Building Use	Building SubUse	Building Type	Building Structure	Floor Details
PROPOSED (BUILDING)	Residential	Residential Bldg	NA	Non-Highrise Building	1 Stilt + 5 upper floors

Net BUA & Dwelling Units Details (Table 4c-1)

Building	No. of Same Bldg	Total Built Up Area (Sq.mt.)	Deductions (Area in Sq.mt.)	Proposed Net BUA Area (Sq.mt.)	Total Net BUA Area (Sq.mt.)	Dwelling Units (No.)
PROPOSED (BUILDING)	1	1794.54	328.79	1465.75	1465.75	20
Grand Total :	1	1794.54	328.79	1465.75	1465.75	20.00

Building: PROPOSED (BUILDING)



Floor Name	Total Built Up Area (Sq.mt.)	Deductions (Area in Sq.mt.)	Proposed Net BUA Area (Sq.mt.)	Total Net BUA Area (Sq.mt.)	Dwelling Units (No.)
Stilt Floor	328.79	328.79	0.00	0.00	00
First Floor	293.15	0.00	293.15	293.15	04
Second Floor	293.15	0.00	293.15	293.15	04
Third Floor	293.15	0.00	293.15	293.15	04
Fourth Floor	293.15	0.00	293.15	293.15	04
Fifth Floor	293.15	0.00	293.15	293.15	04
Terrace Floor	293.15	0.00	293.15	293.15	04
Total	1794.54	328.79	1465.75	1465.75	20
Total Number of Same Buildings :	1				
Total :	1794.54	328.79	1465.75	1465.75	20

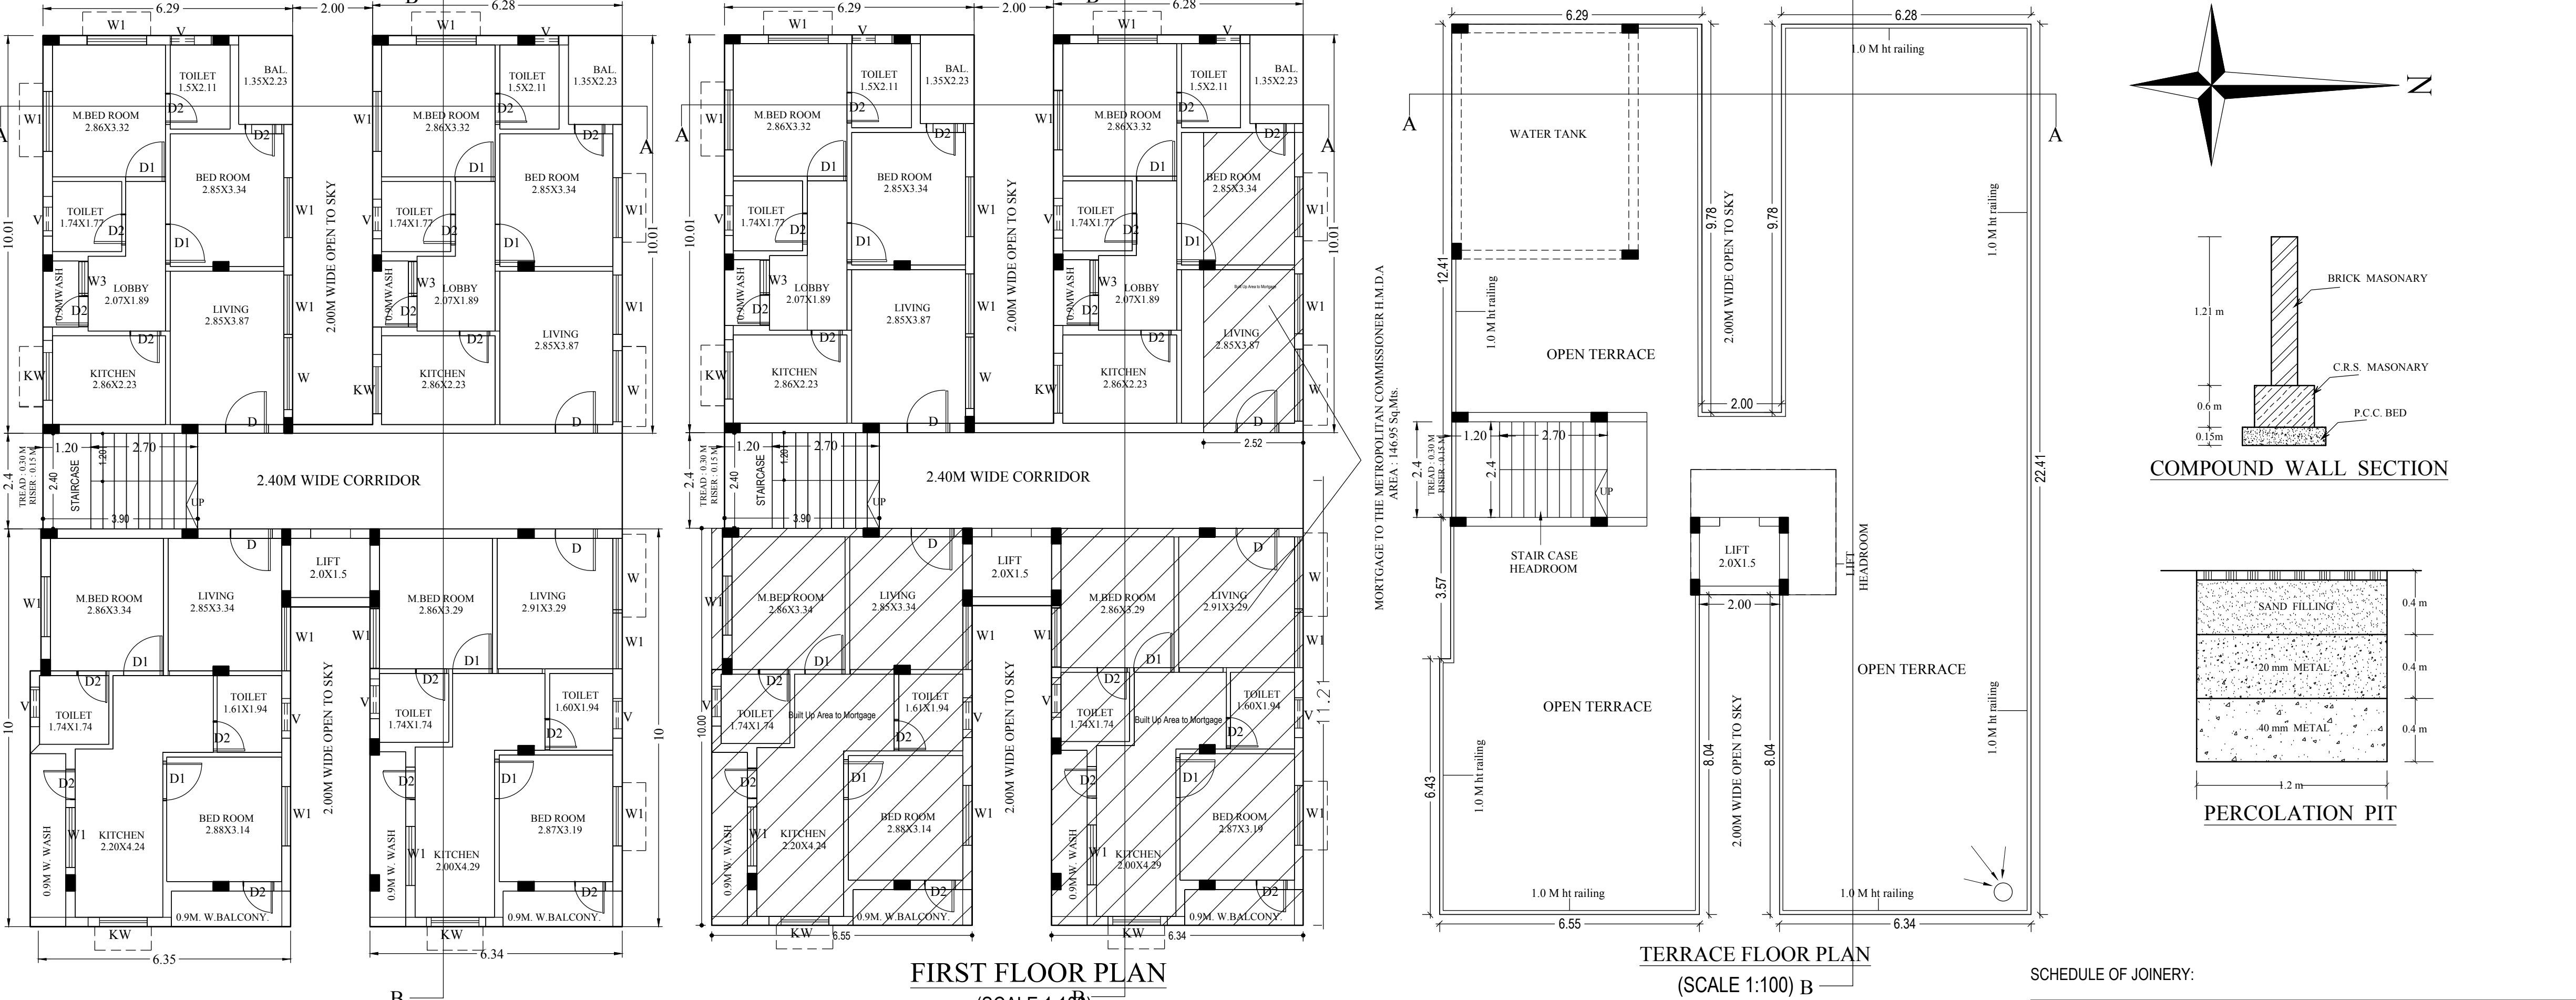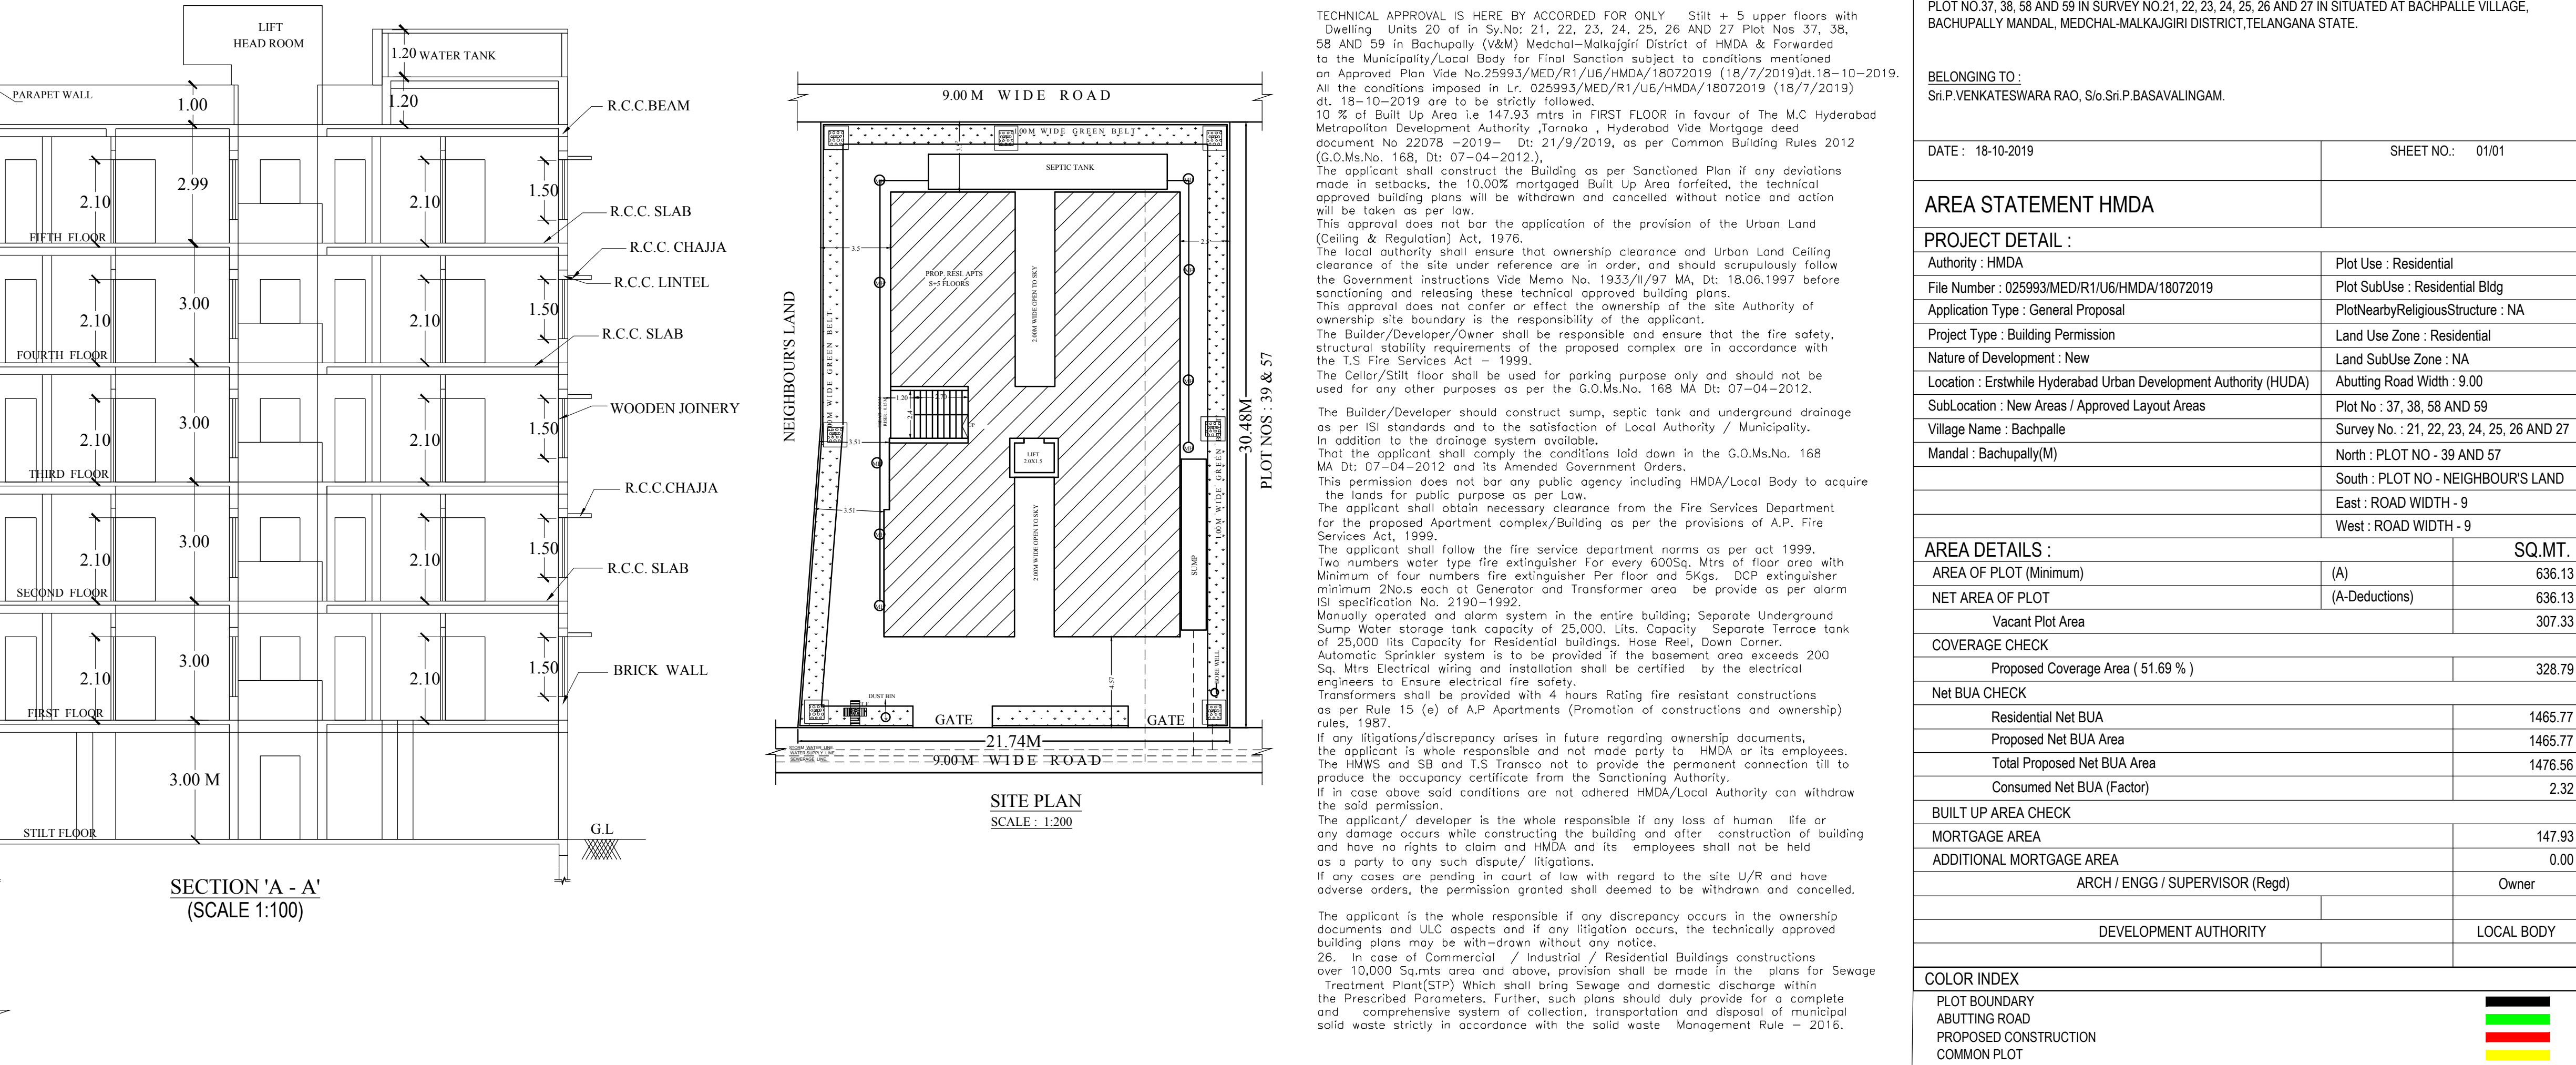

TYPICAL FLOOR PLAN
2nd, 3rd, 4th & 5th FLOORS
(SCALE 1:100)

FIRST FLOOR PLAN
(SCALE 1:100)

TERRACE FLOOR PLAN
(SCALE 1:100)

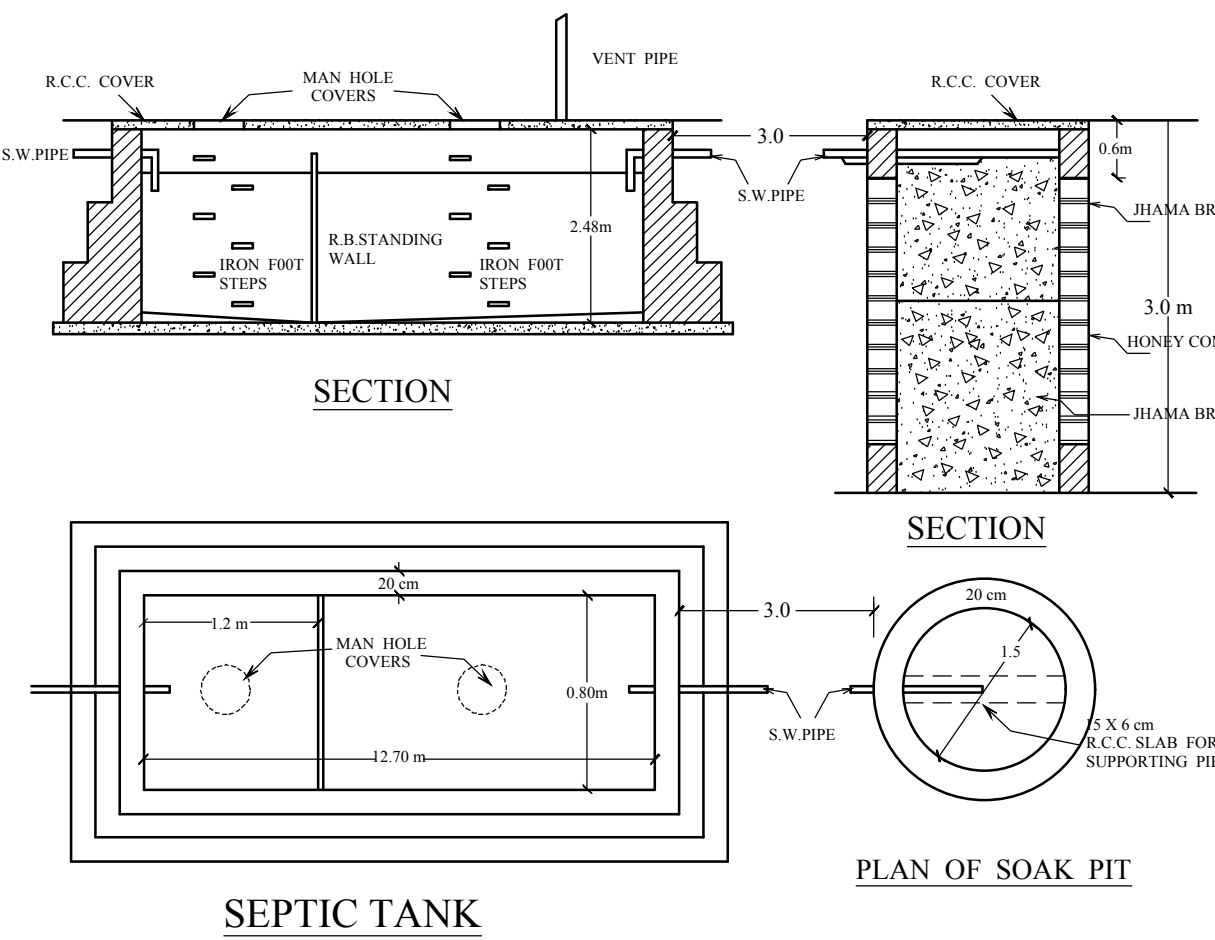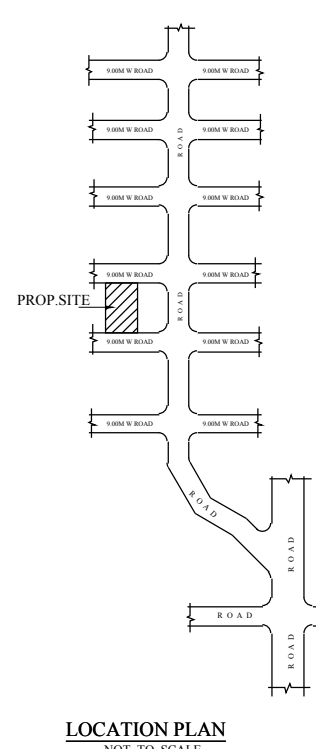

SEPTIC TANK

PLAN OF SOAK PIT

SCHEDULE OF JOINERY:

BUILDING NAME	NAME	LENGTH	HEIGHT	NOS
PROPOSED (BUILDING)	D2	0.76	2.10	90
PROPOSED (BUILDING)	D1	1.00	2.10	40
PROPOSED (BUILDING)	D	1.06	2.10	15
PROPOSED (BUILDING)	ARCH	1.10	2.10	10
PROPOSED (BUILDING)	ARCH	1.52	2.10	10

SCHEDULE OF JOINERY:

BUILDING NAME	NAME	LENGTH	HEIGHT	NOS
PROPOSED (BUILDING)	V	0.60	0.80	05
PROPOSED (BUILDING)	W2	0.80	2.00	10
PROPOSED (BUILDING)	V	1.00	0.60	35
PROPOSED (BUILDING)	W1	1.40	1.80	05
PROPOSED (BUILDING)	KW	1.50	0.90	10
PROPOSED (BUILDING)	KW	1.50	1.00	10
PROPOSED (BUILDING)	W1	1.50	1.50	70
PROPOSED (BUILDING)	W1	1.60	2.00	05
PROPOSED (BUILDING)	W	1.80	2.00	15

OWNER'S NAME AND SIGNATURE

BUILDERS NAME AND SIGNATURE

ARCHITECT'S NAME AND SIGNATURE

STRUCTURAL ENGINEER'S NAME AND SIGNATURE