




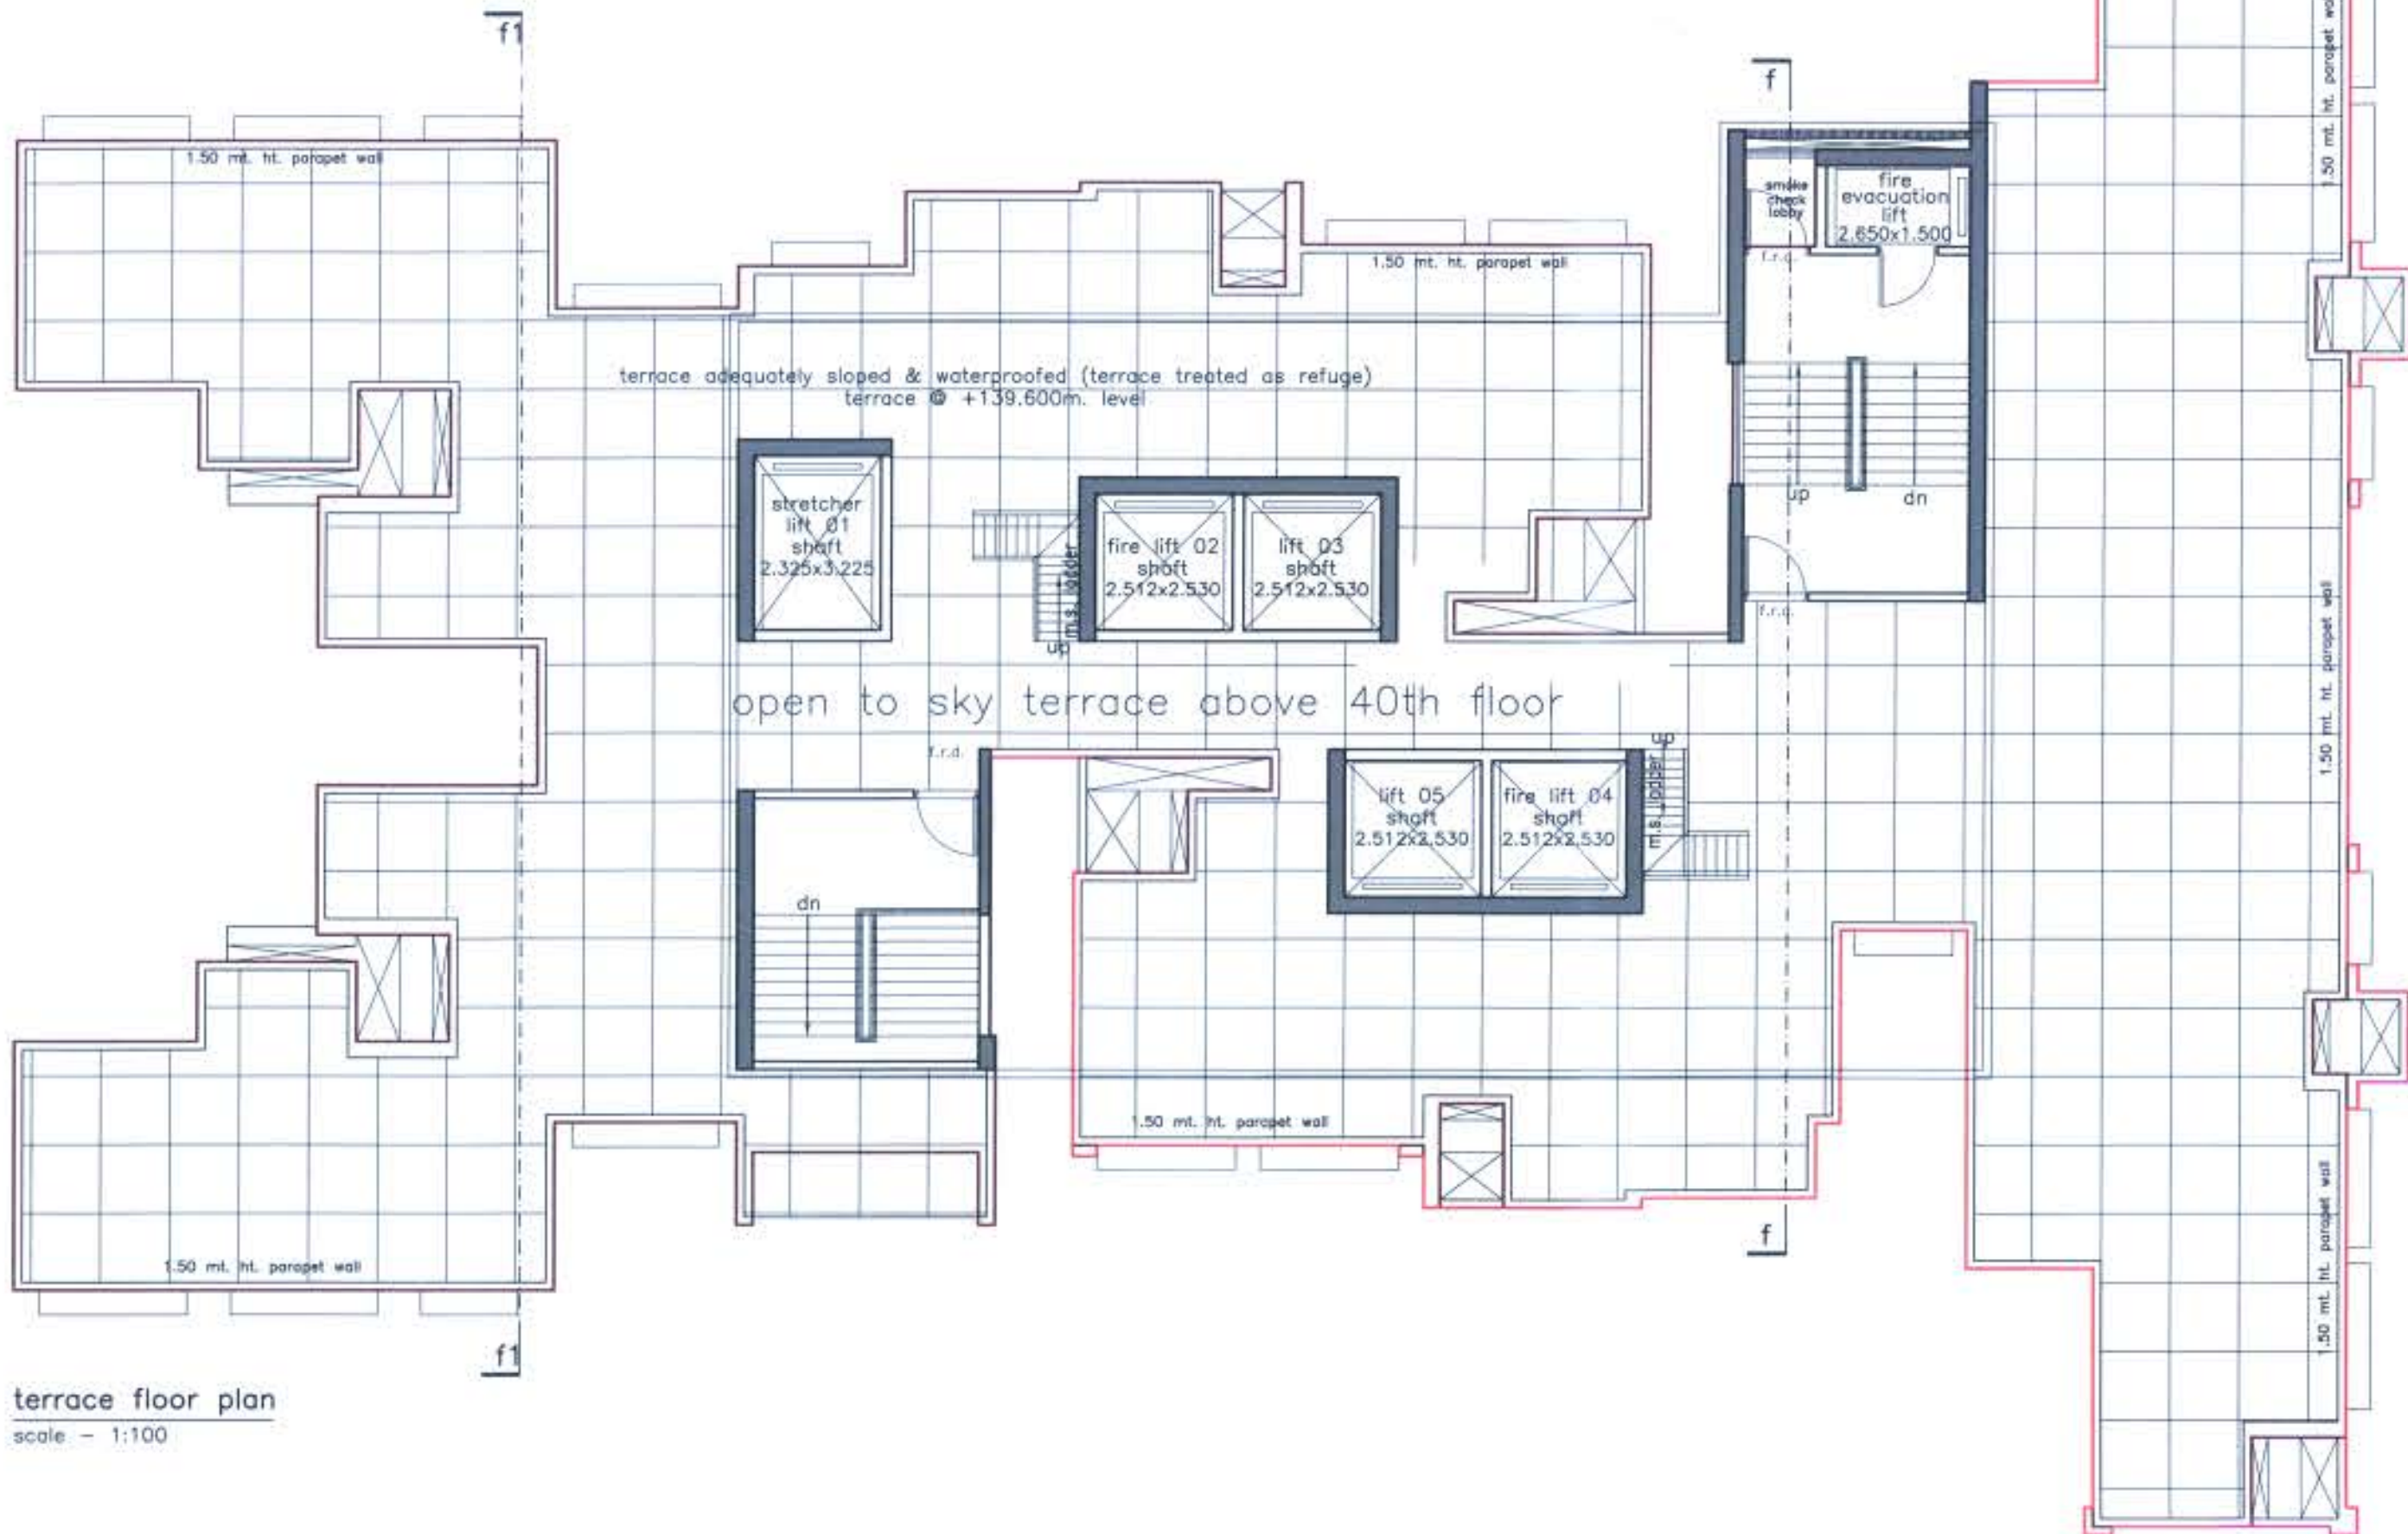

terrace floor plan
scale - 1:100

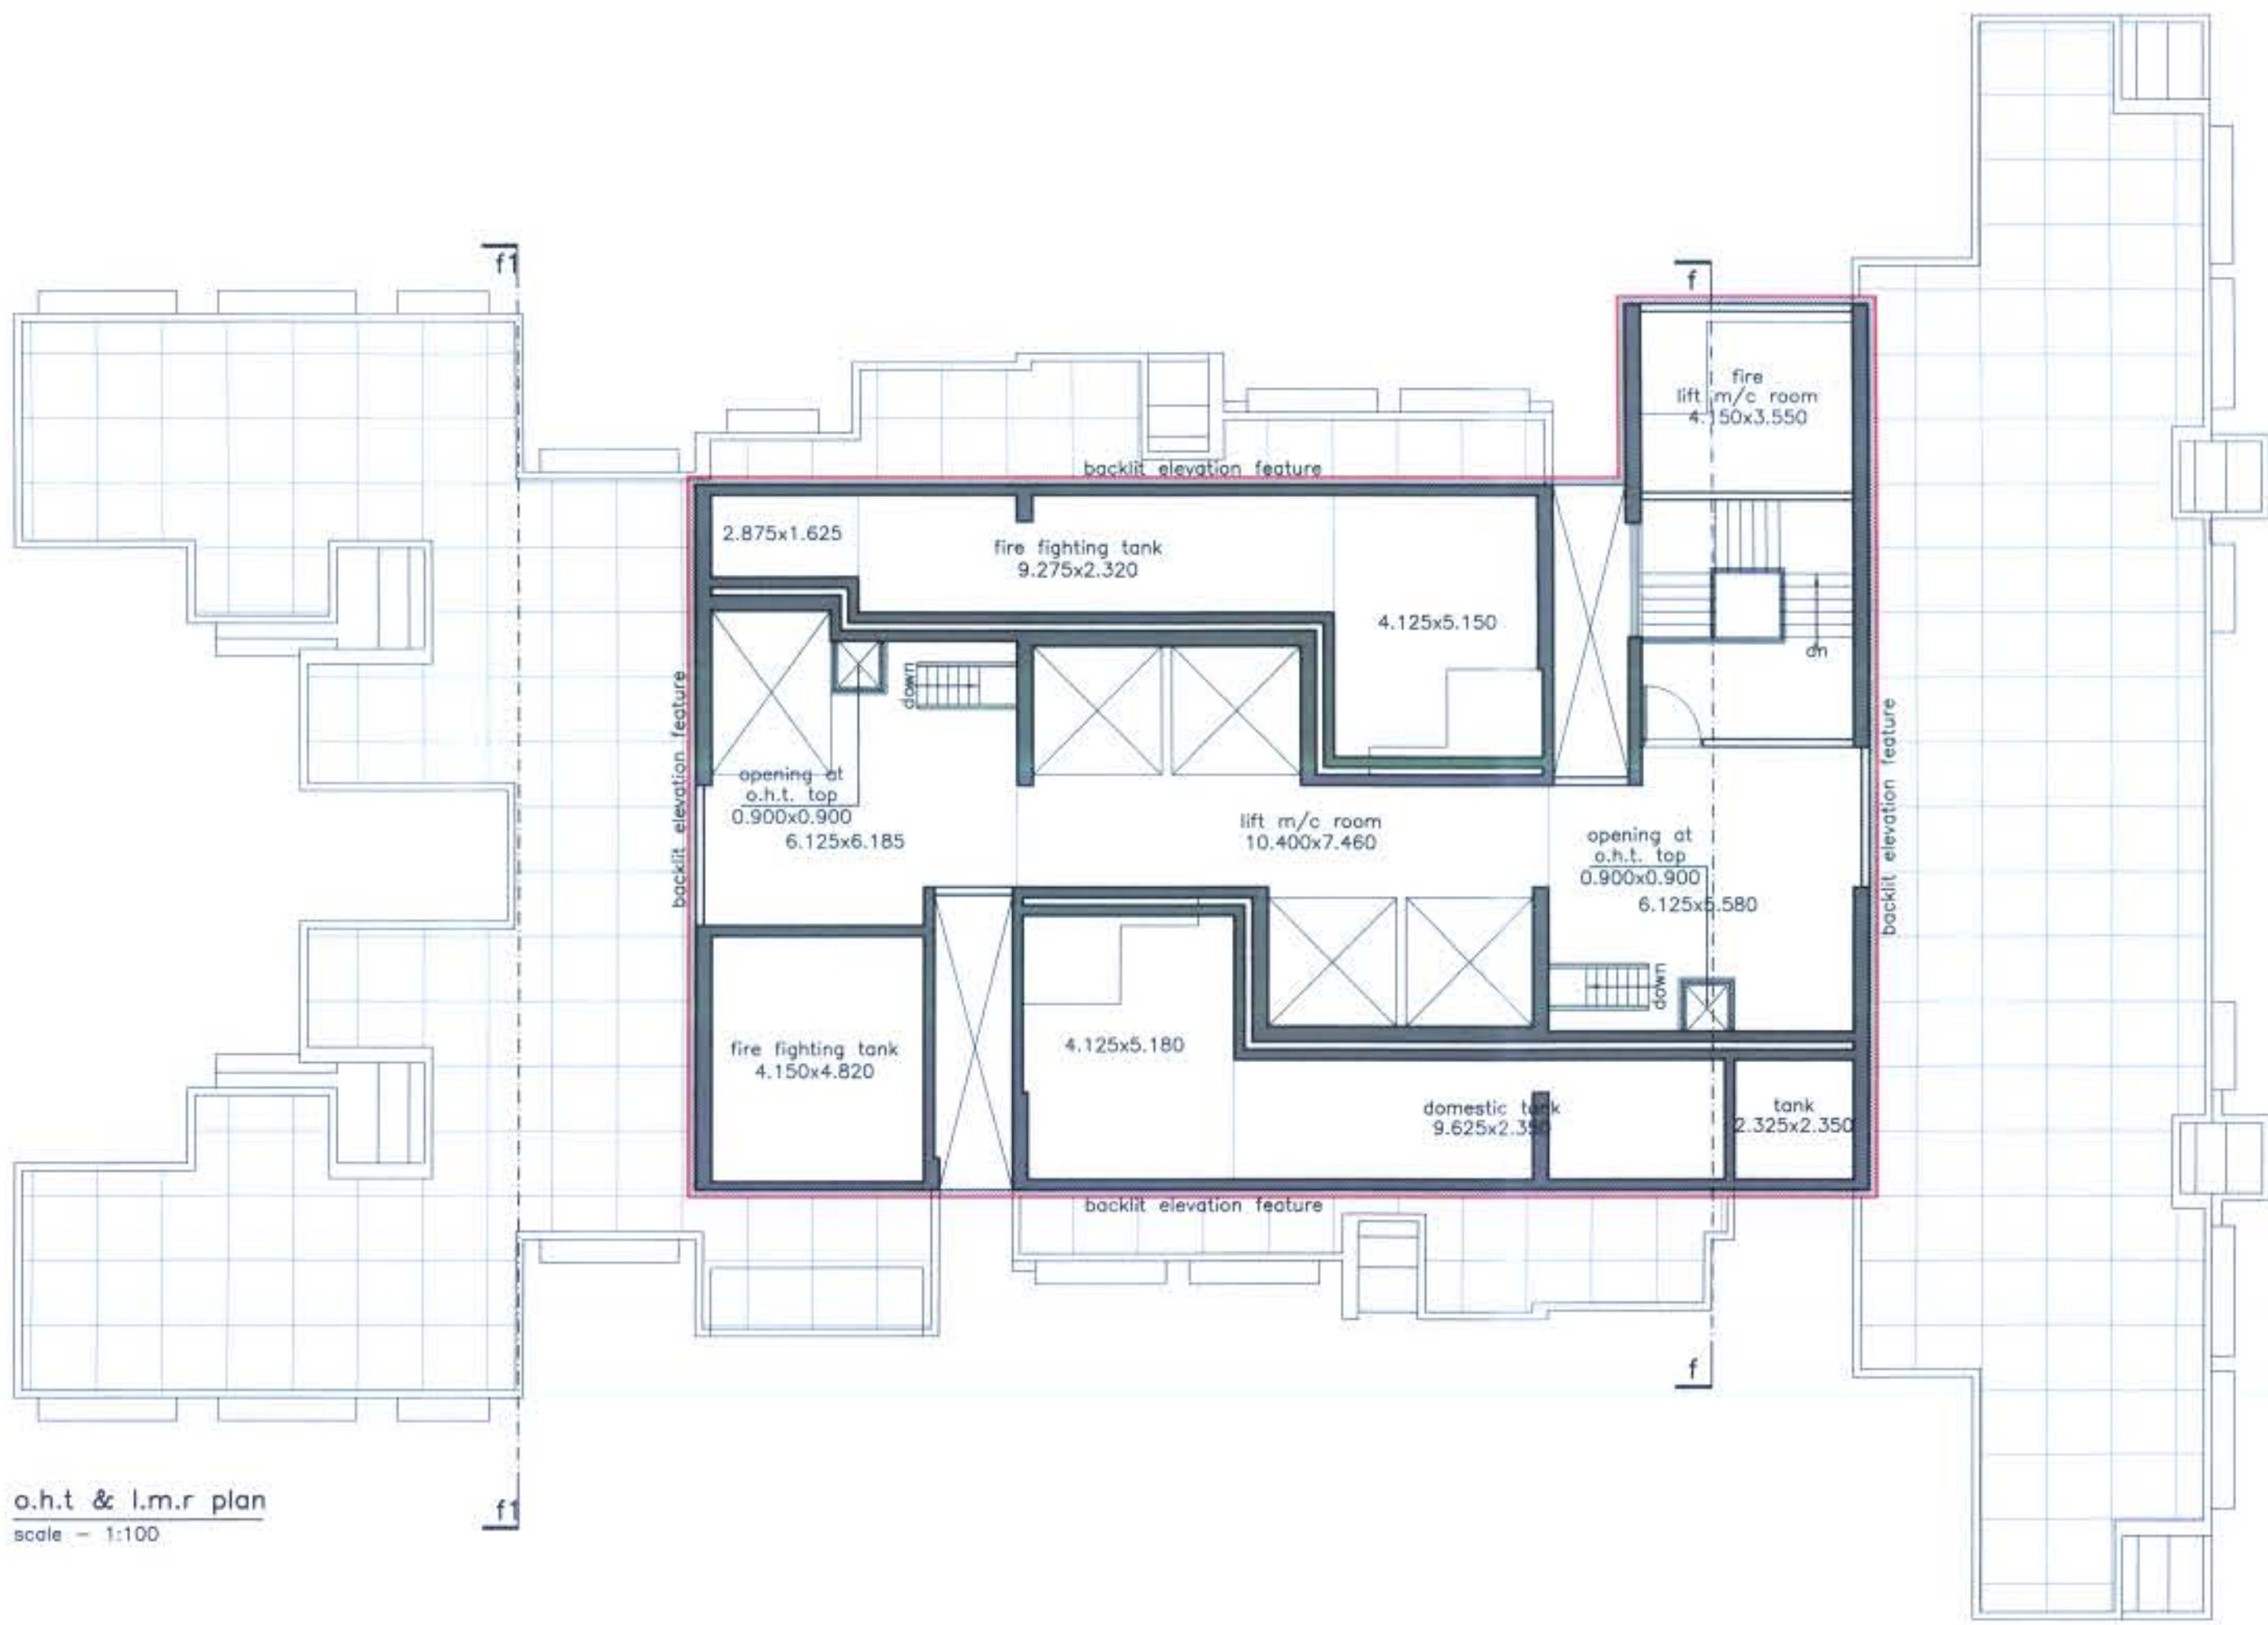

o.h.t & l.m.r plan
scale - 1:100

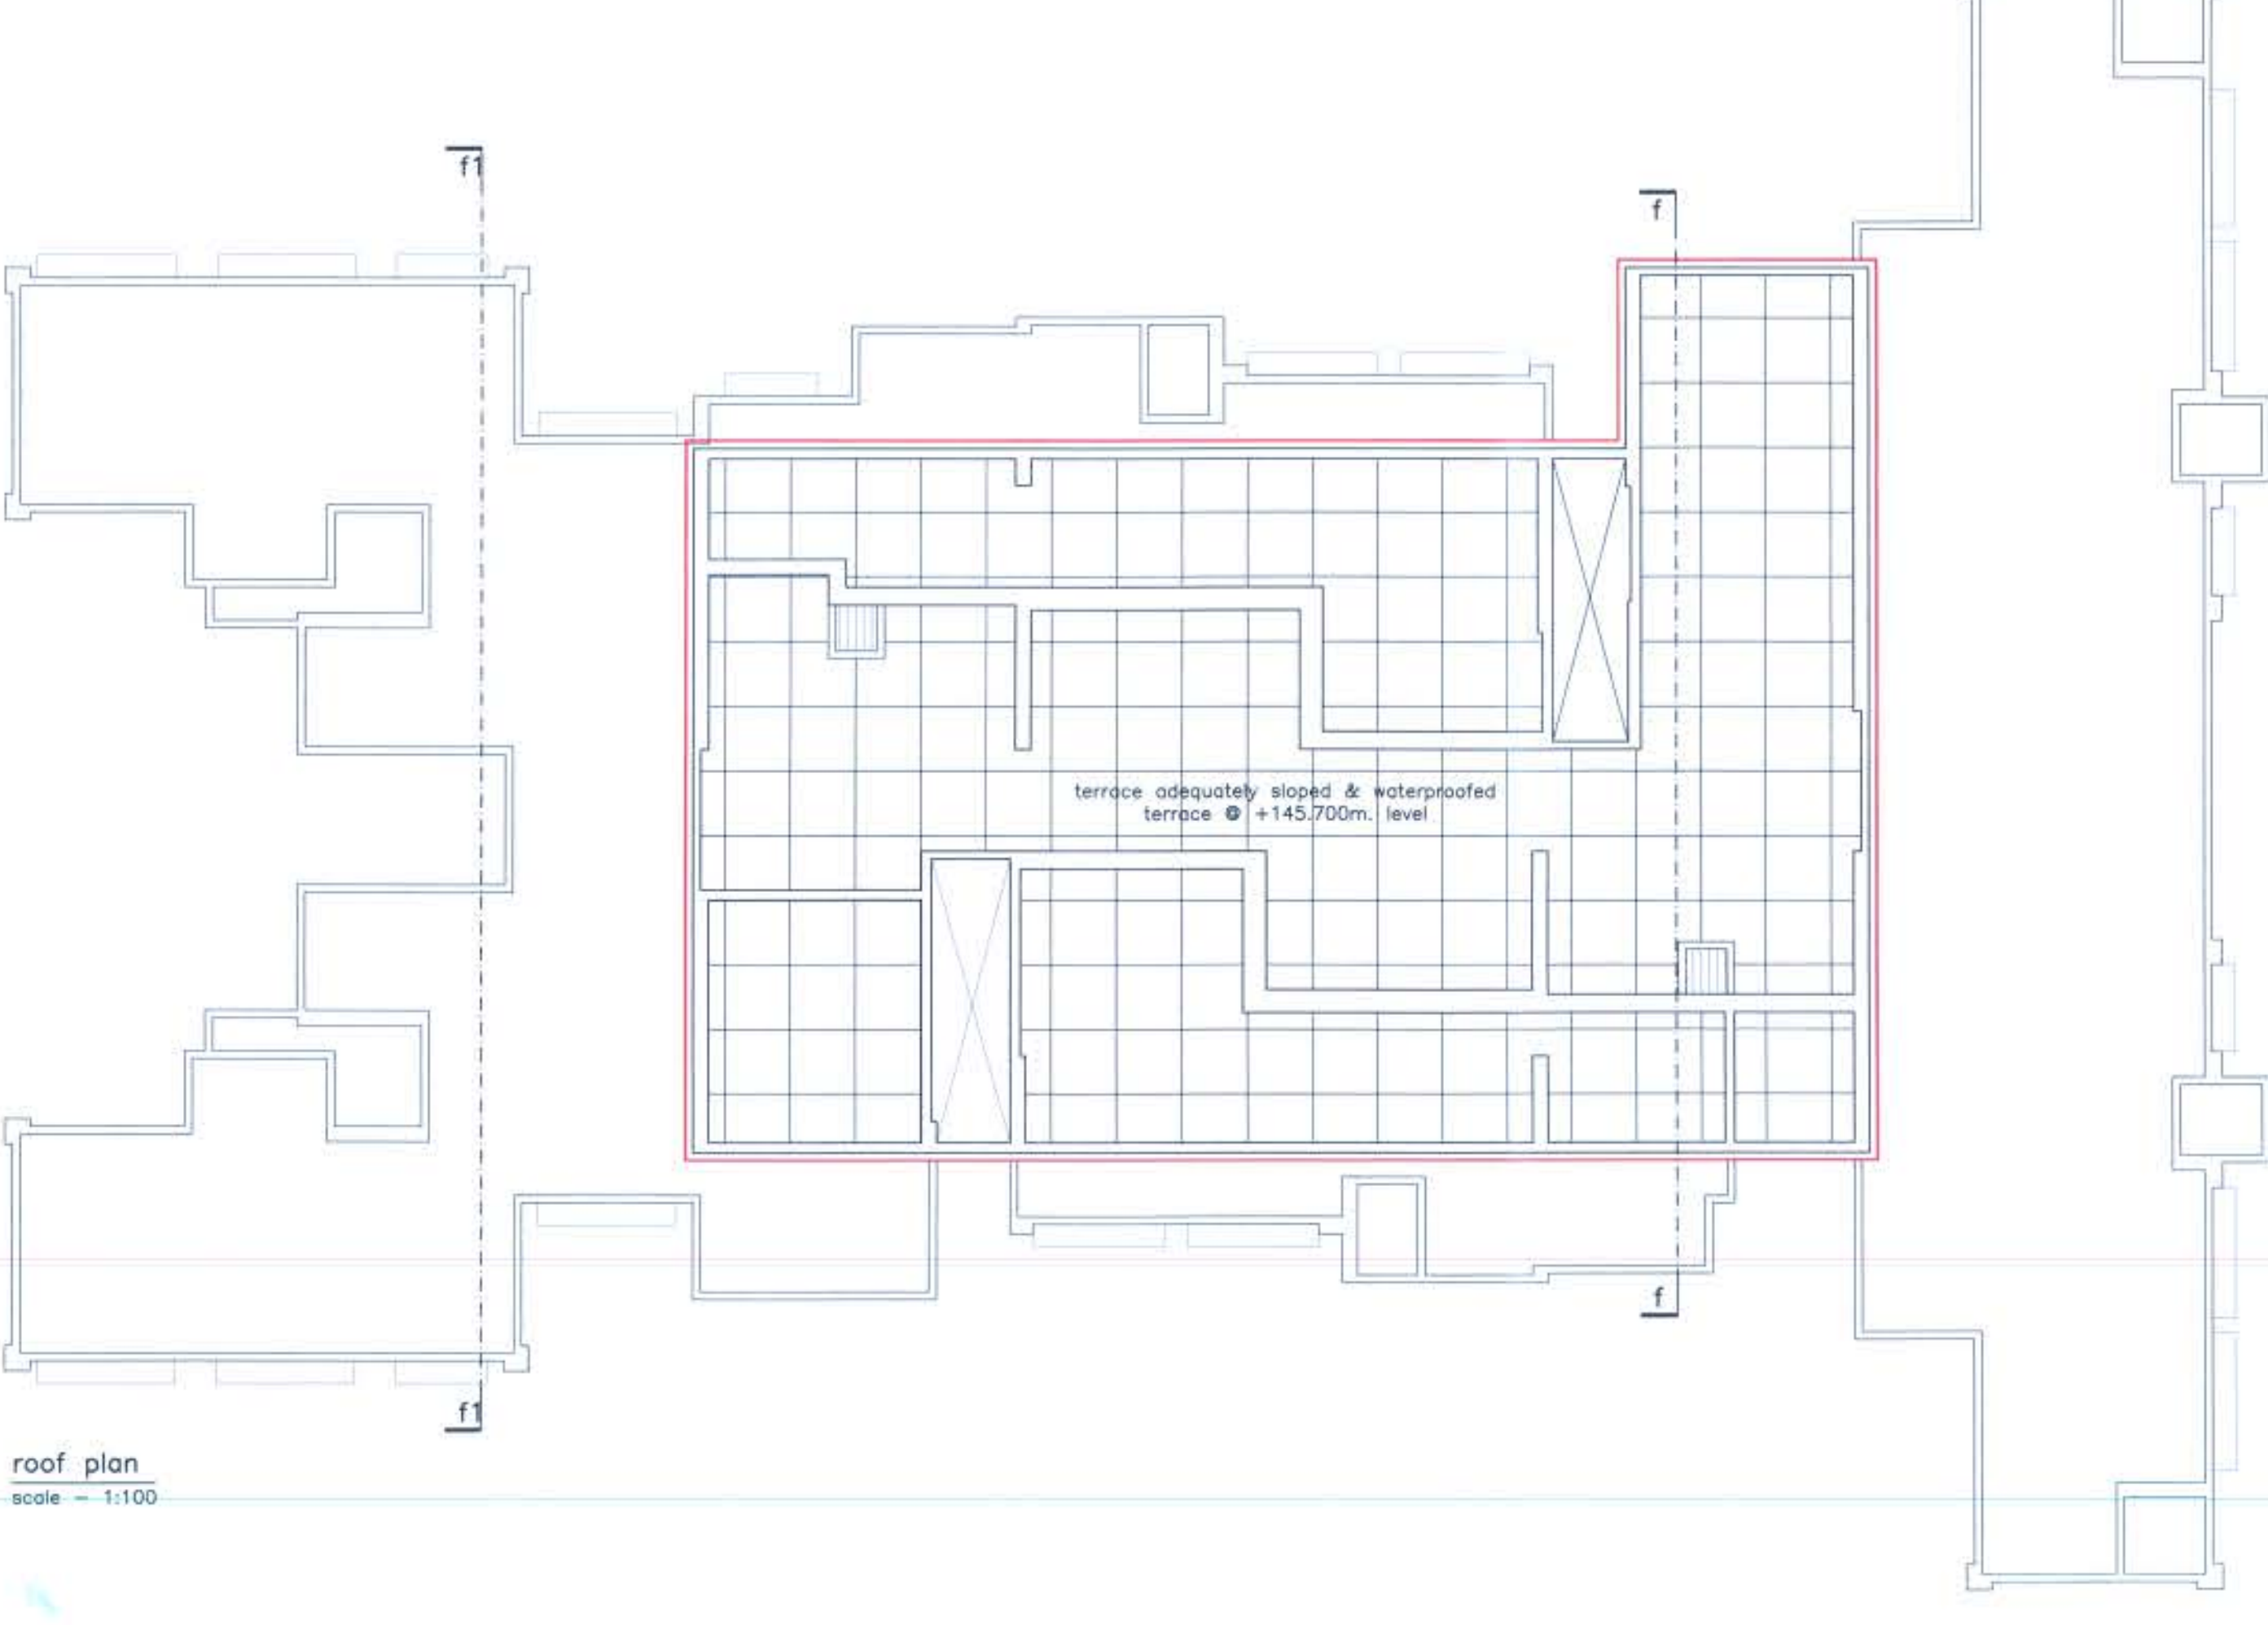

roof plan
scale - 1:100

wing - F				
P R O F O R M A - B				
CONTENTS OF SHEET				
FLOOR PLANS				
STAMP OF DATE OF RECEIPT OF PLANS				
Part Occupation Certificate of residential building comprising of i.e. full OC i.e. wing A, B & C in Building no. 01 consisting of common one level basement (pt)+3rd floor (pt)+3 level podium (pt)+podium top (within the building line only) floors for wing A +48th to 50th upper residential floors for wing 'B' and 48th to 50th upper residential floors for wing 'C' including OHT & LMR, in combination with earlier Part Occupation Certificate for Wings A, B & C in Building no.1 consisting of common one level basement (pt) + 3rd floor (pt) + 3 level podium (pt) + podium top (i.e. within the building line only) + 1st to 5th & 18th to 50th upper residential floors for wing 'A' and 13th to 45th upper residential floors for wing 'B' and 13th to 45th upper residential floors for wing 'C' including OHT & Lift Machine room, issued w/no. OIE/ 25/1899/5/337(New)/OC/1/New dated 12/01/2023, 17/03/2023, 22/06/2023 & 17/09/2023 on plot bearing C.T.S. NO. 676,1004, 1005(pt),1006/1,1006,1007(pt), 1007/3(pt),1007/4,1009(pt),1009/5,1009/6,1010(pt),1013(pt),1014(pt),1014/1 TO 1014/6,1017,1017/1 TO 1017/6,1018 & 1018/1 TO 1018/9 OF VILLAGE, KANJUR, AT KANJURMARG (E), MUMBAI.				
SUHAS VASANT NEMANE Executive Engineer Bldg. Prop.(E/S)-II				
Hemant Shreeram Madhavi Sachin Bhaskar Walve				
S.E.(B.P.)S&T/E A.E.(B.P.)S&T				
STAMP OF APPROVAL OF PLANS				
DESCRIPTION OF PROPOSAL & PROPERTY				
PART DEVELOPMENT WORK OF RESIDENTIAL BUILDING COMPRISING OF i.e. FULL OC FOR WING A, B & C IN BUILDING NO. 01 CONSISTING OF COMMON ONE LEVEL BASEMENT (PT)+3RD FLOOR (PT)+3 LEVEL PODIUMS (PT)+ PODIUM TOP (WITHIN THE BUILDING LINE ONLY) FLOORS FOR WING A +48th TO 50TH UPPER RESIDENTIAL FLOORS FOR WING 'B' AND 48TH TO 50TH UPPER RESIDENTIAL FLOORS FOR WING 'C' INCLUDING OHT & LMR ON PROPERTY BEARING C.T.S. NO. 676,1004,1005(PT),1005/1,1006,1007(PT), 1007/3(PT),1007/4,1009(PT),1009/5,1009/6,1010(PT),1013(PT),1014(PT), 1014/1 TO 1014/6,1017,1017/1 TO 1017/6,1018 & 1018/1 TO 1018/9 OF VILLAGE, KANJUR, AT KANJURMARG (E), MUMBAI.				
NAME OF OWNER				
SURAJ VIJAYKUMAR MAJITHA EVIE REAL ESTATE PVT. LTD.,				
JOB NO.	DATE	DWG NO.	SCALE	DRN BY
		M-34	1:100	
SUNIL GAJANAN AMBRE				
SUNIL AMBRE & ASSOCIATES ARCHITECTS				
303,MITTAL AVENUE,3RD FLOOR, 110,NAGINDAS MASTER ROAD, NEAR BSE, FORT, MUMBAI-400 001, TEL NO. 20824545, 20825454				