
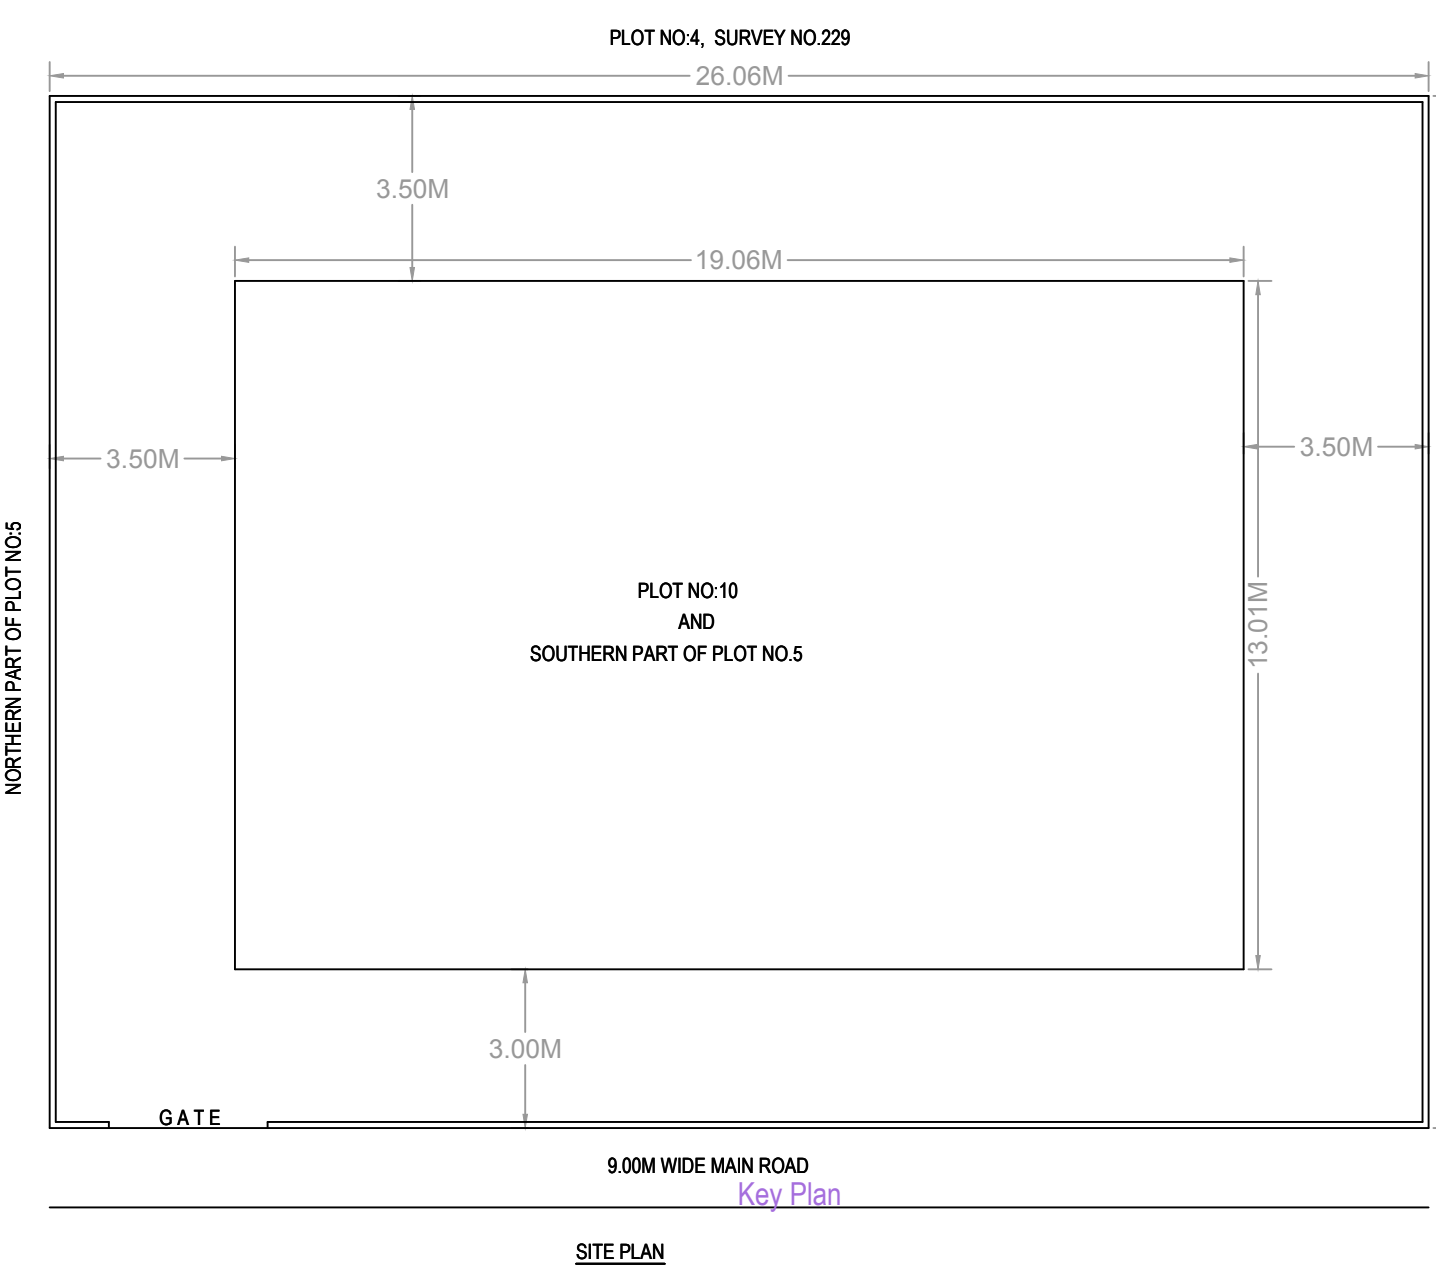
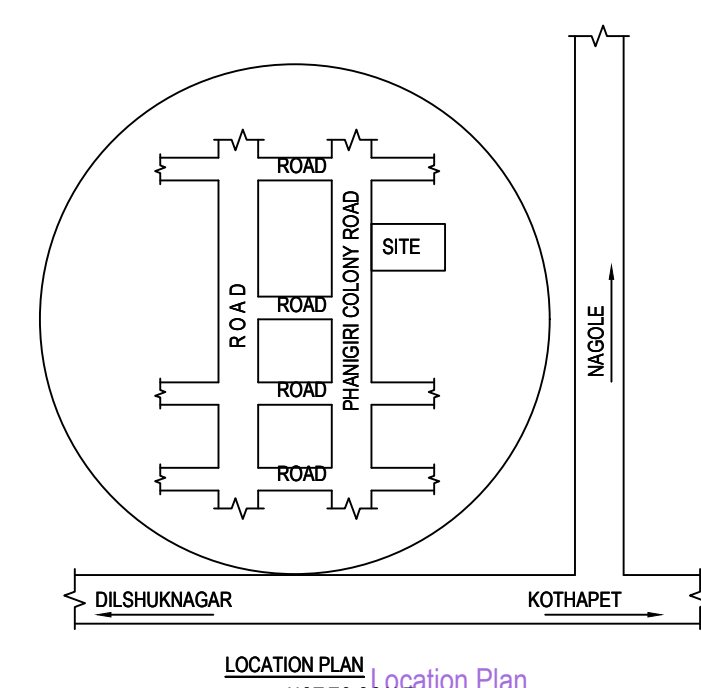
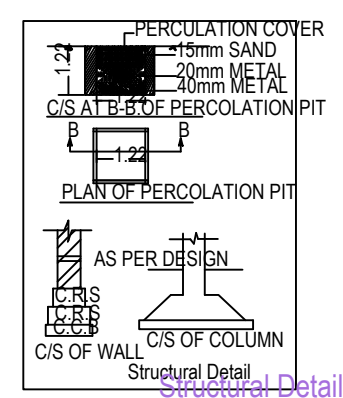
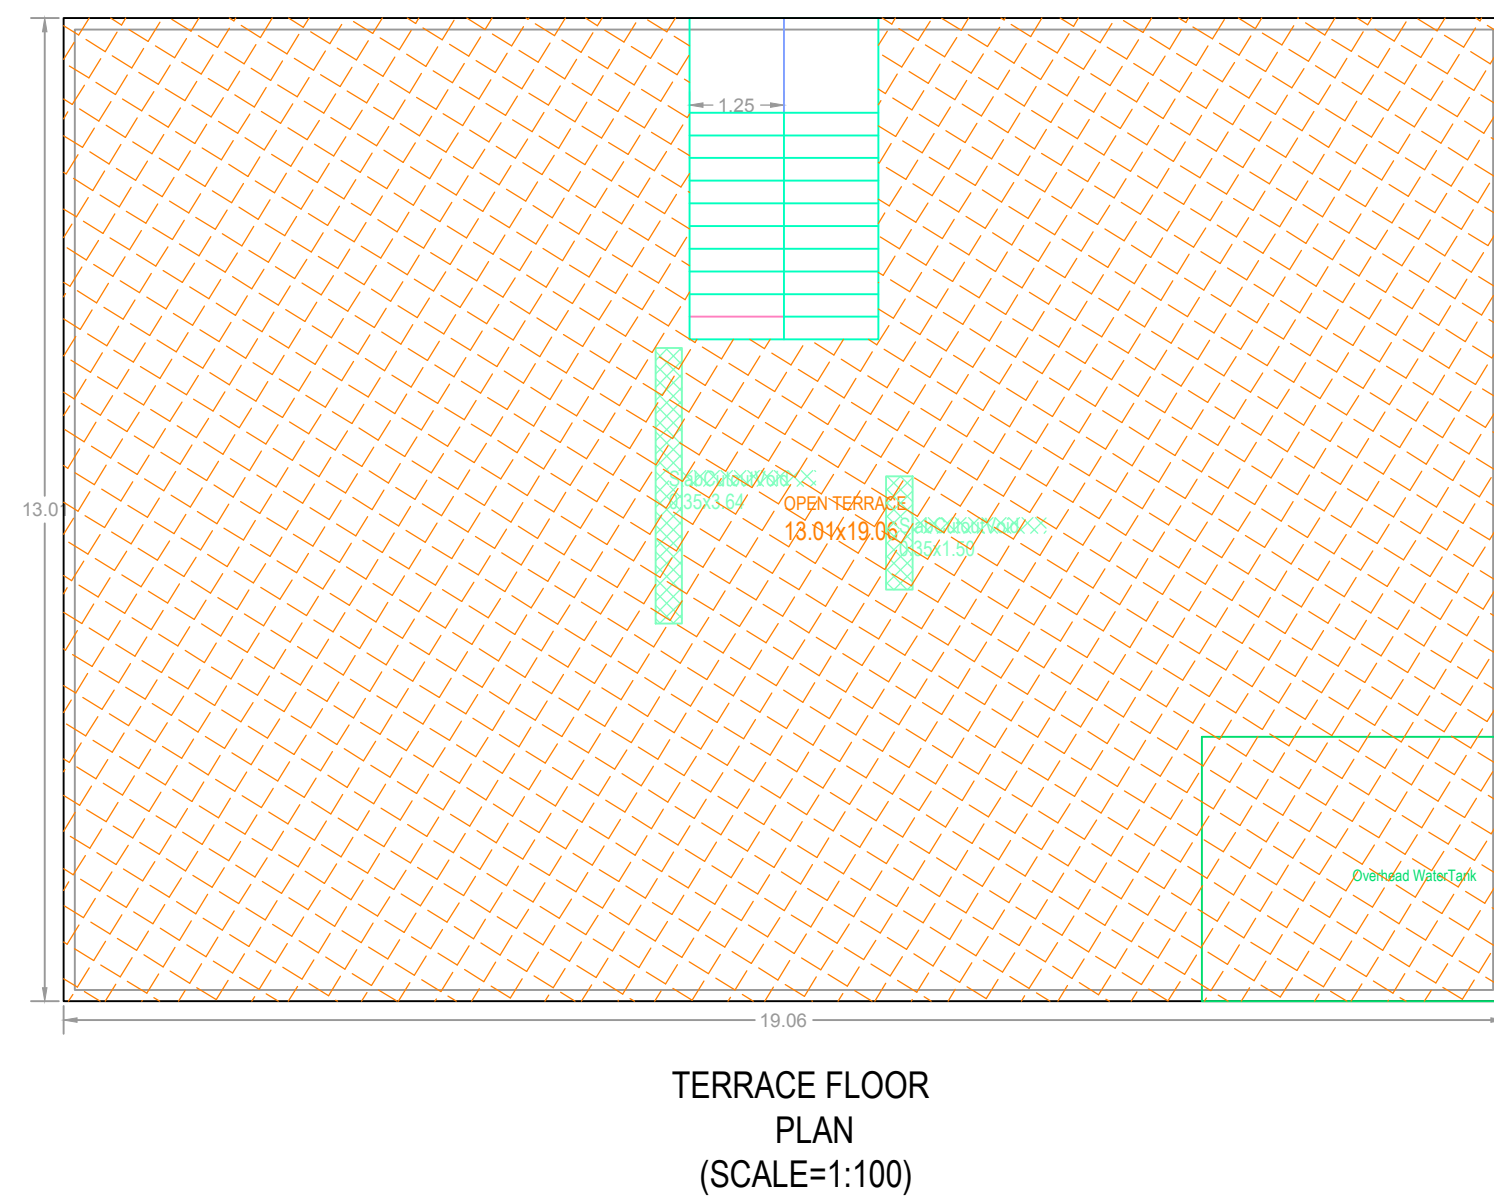
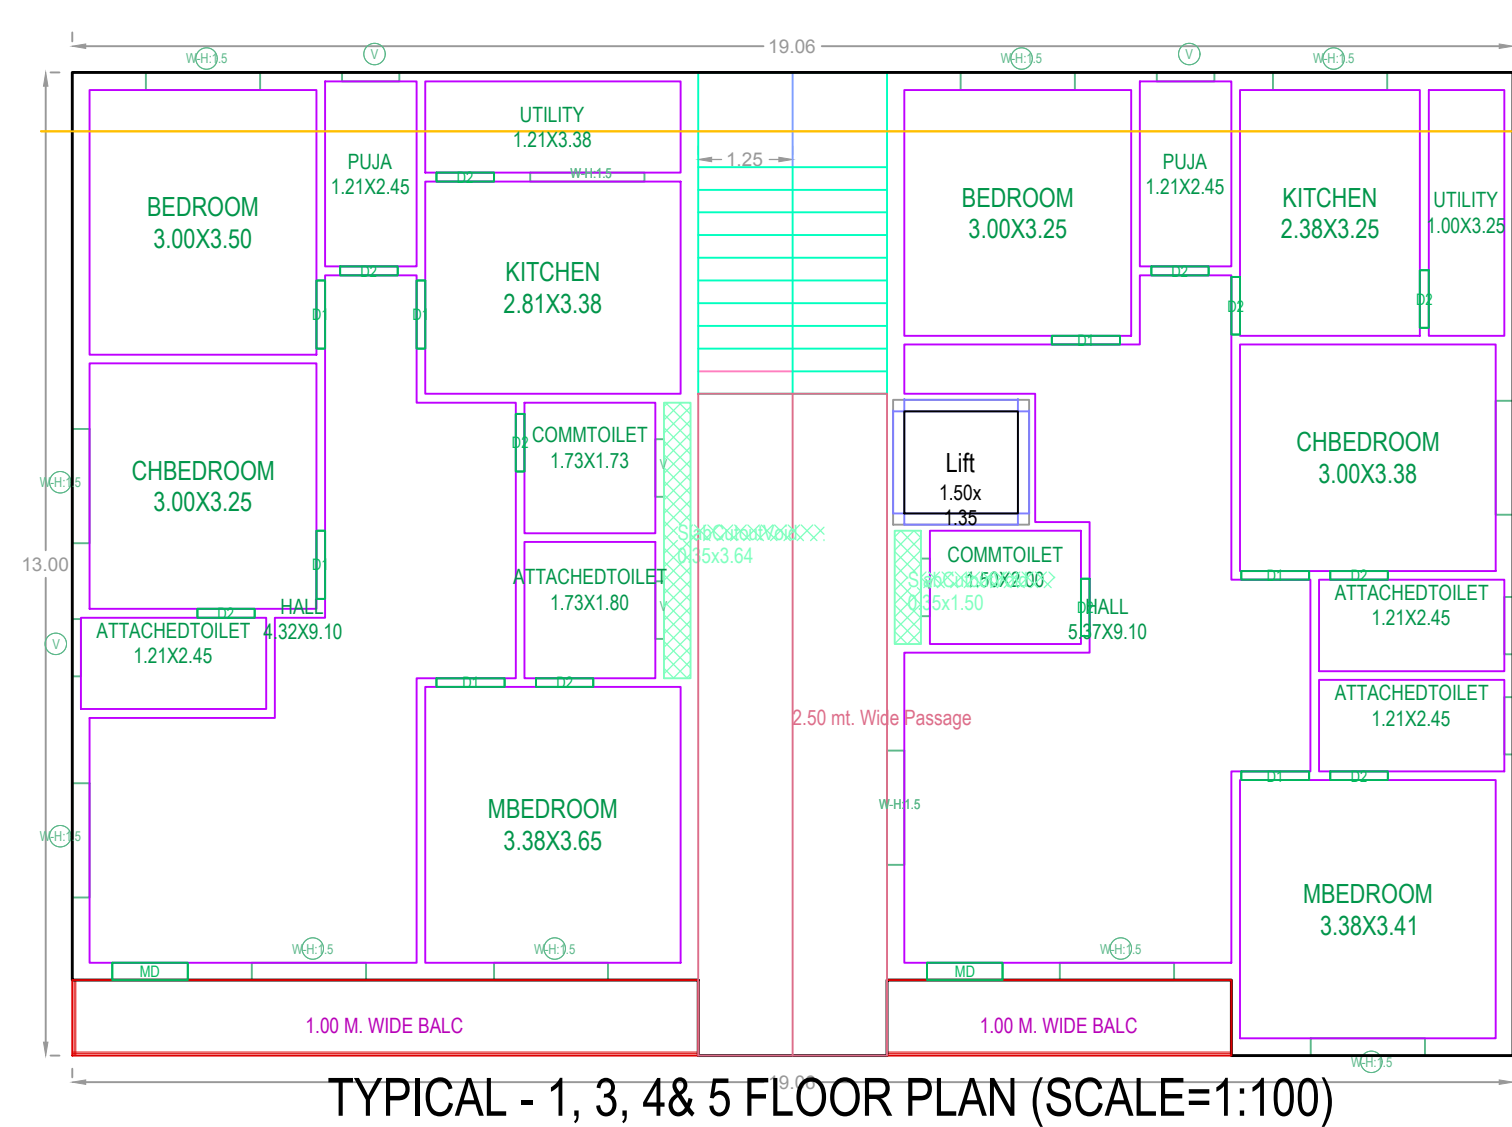
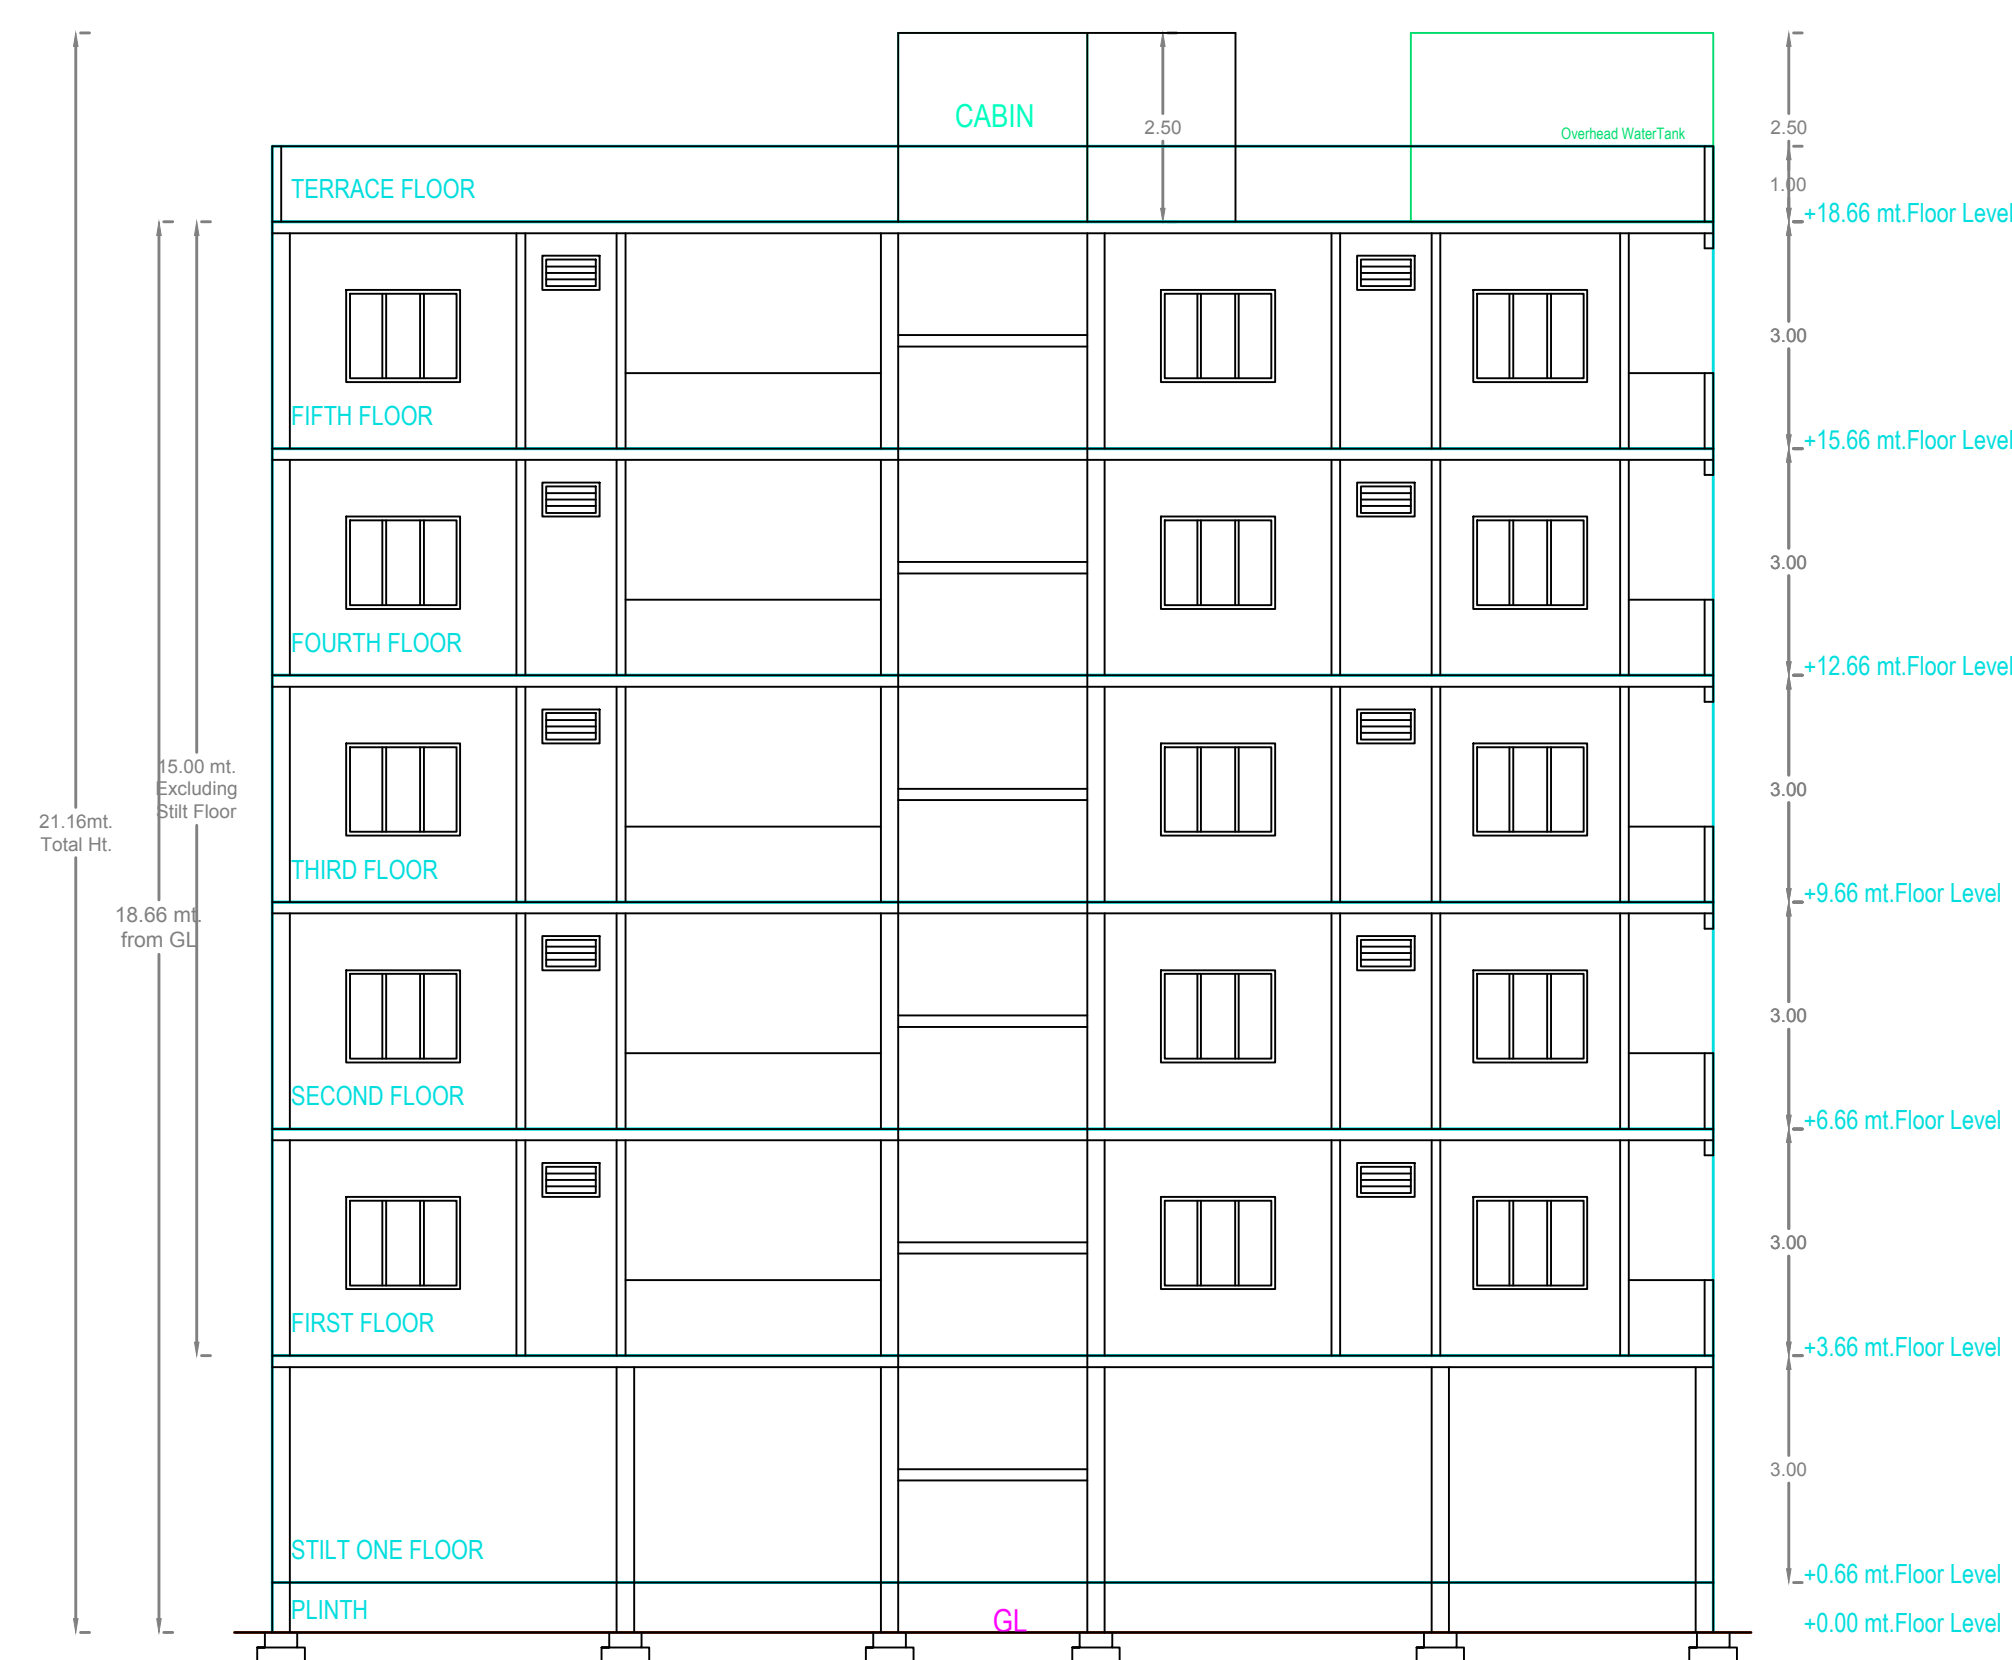
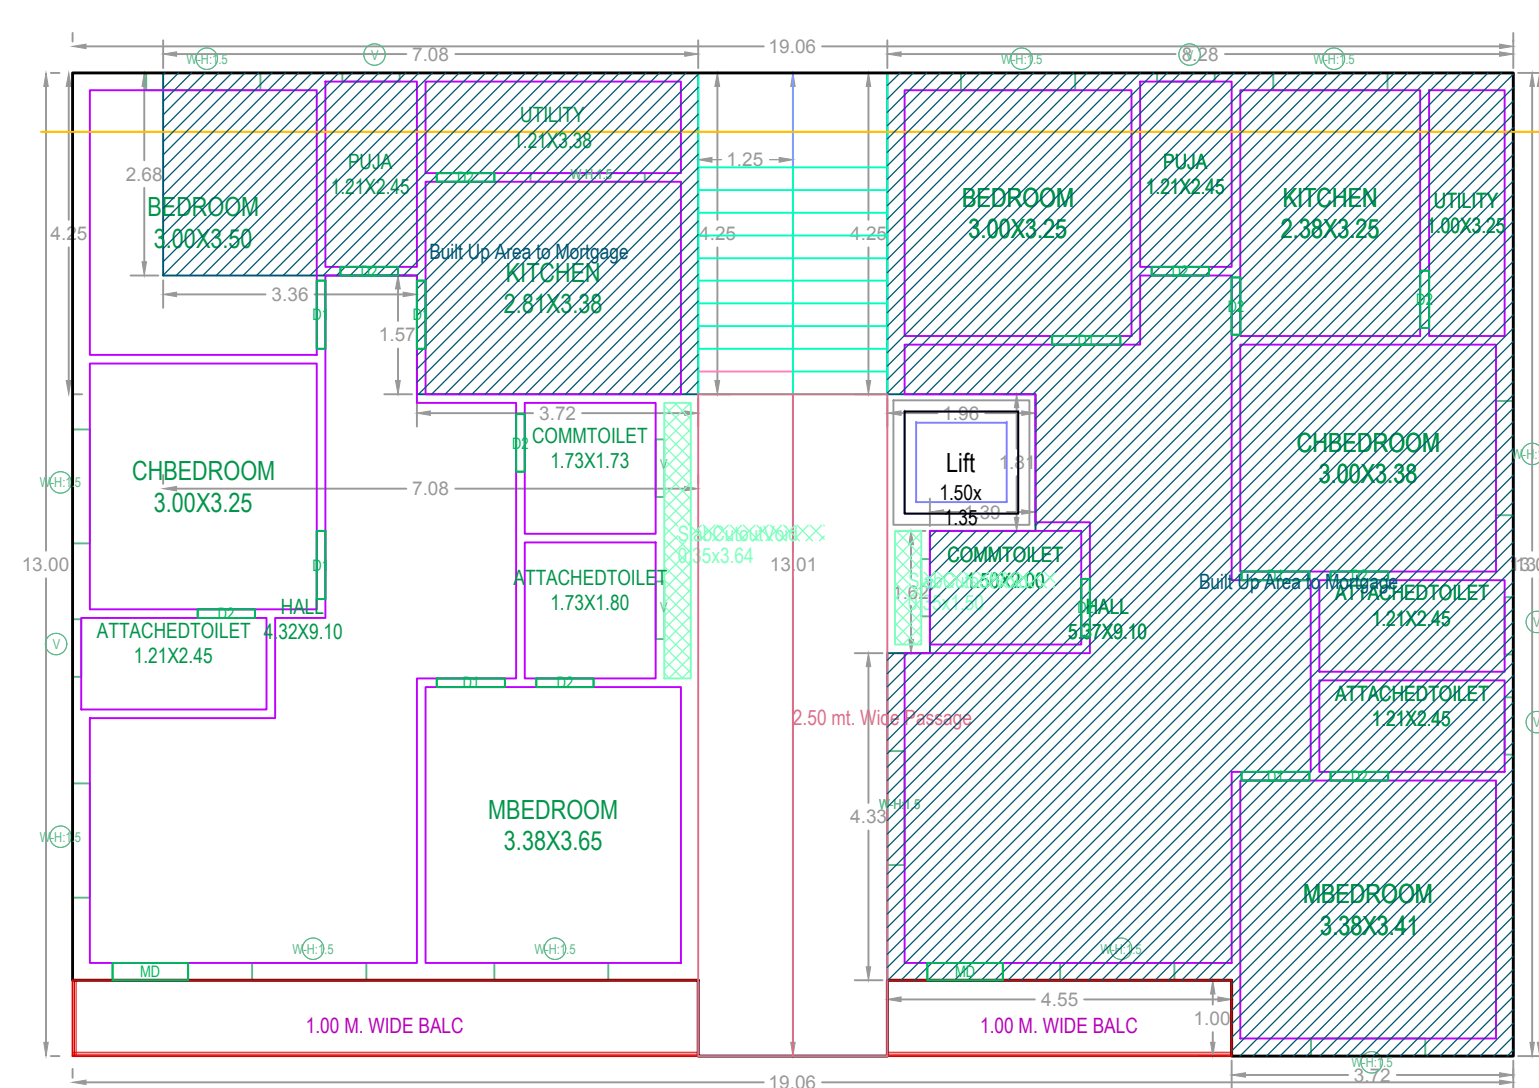
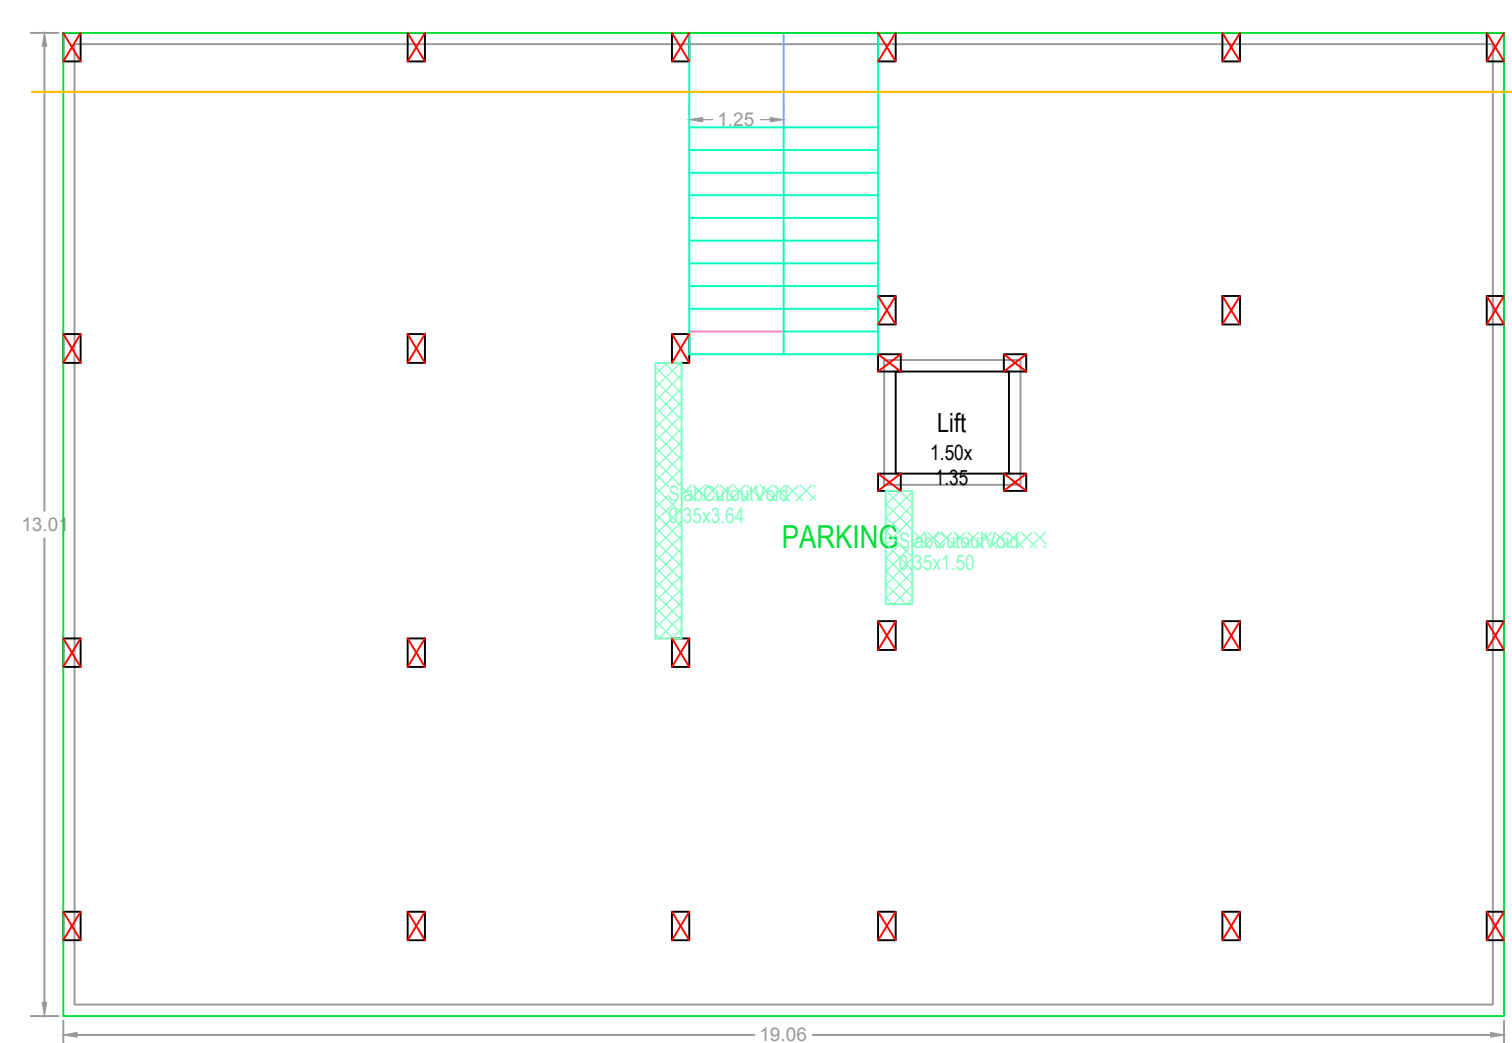
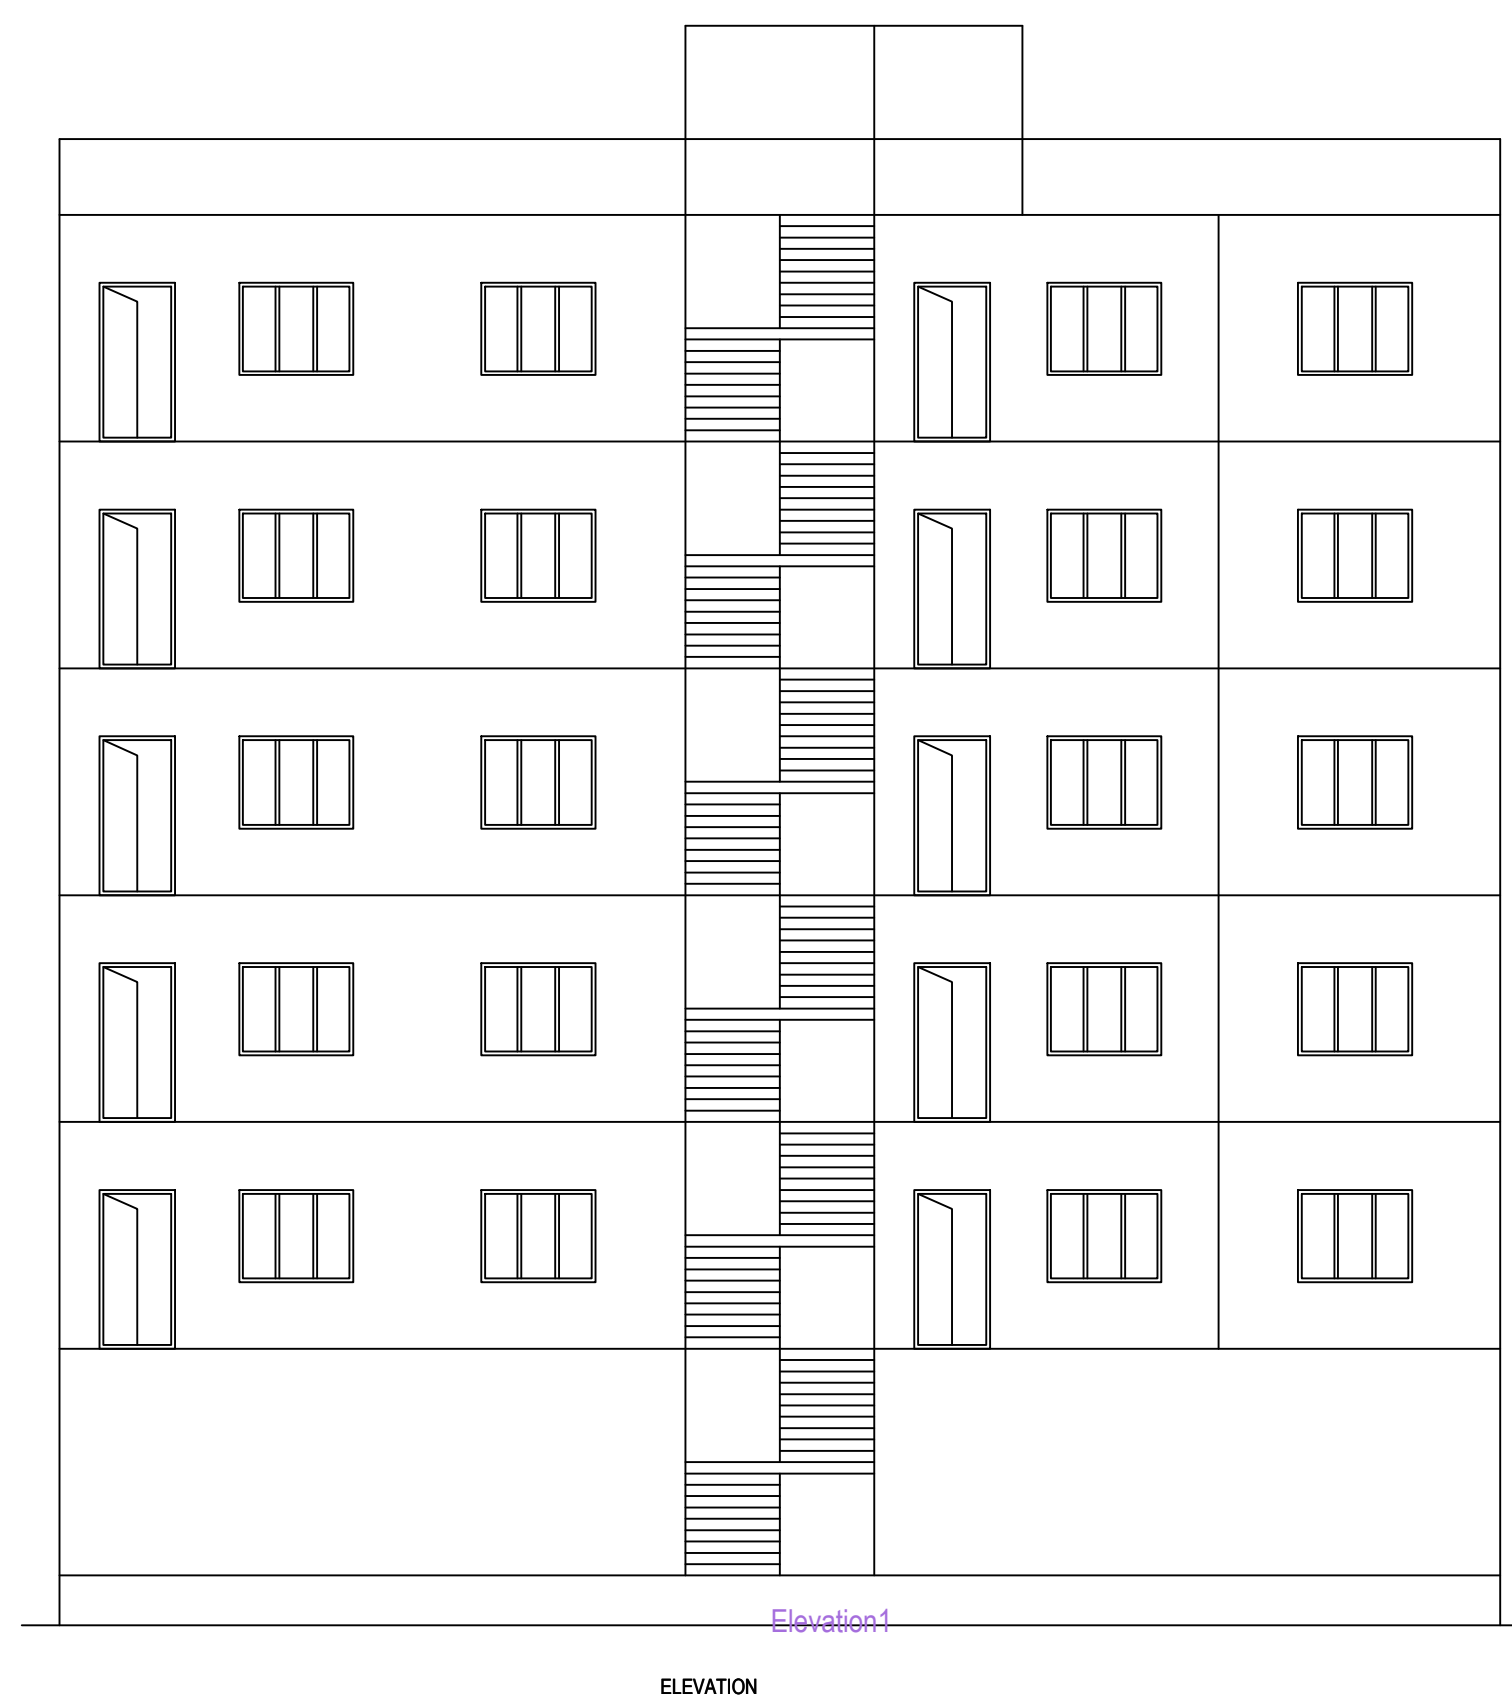


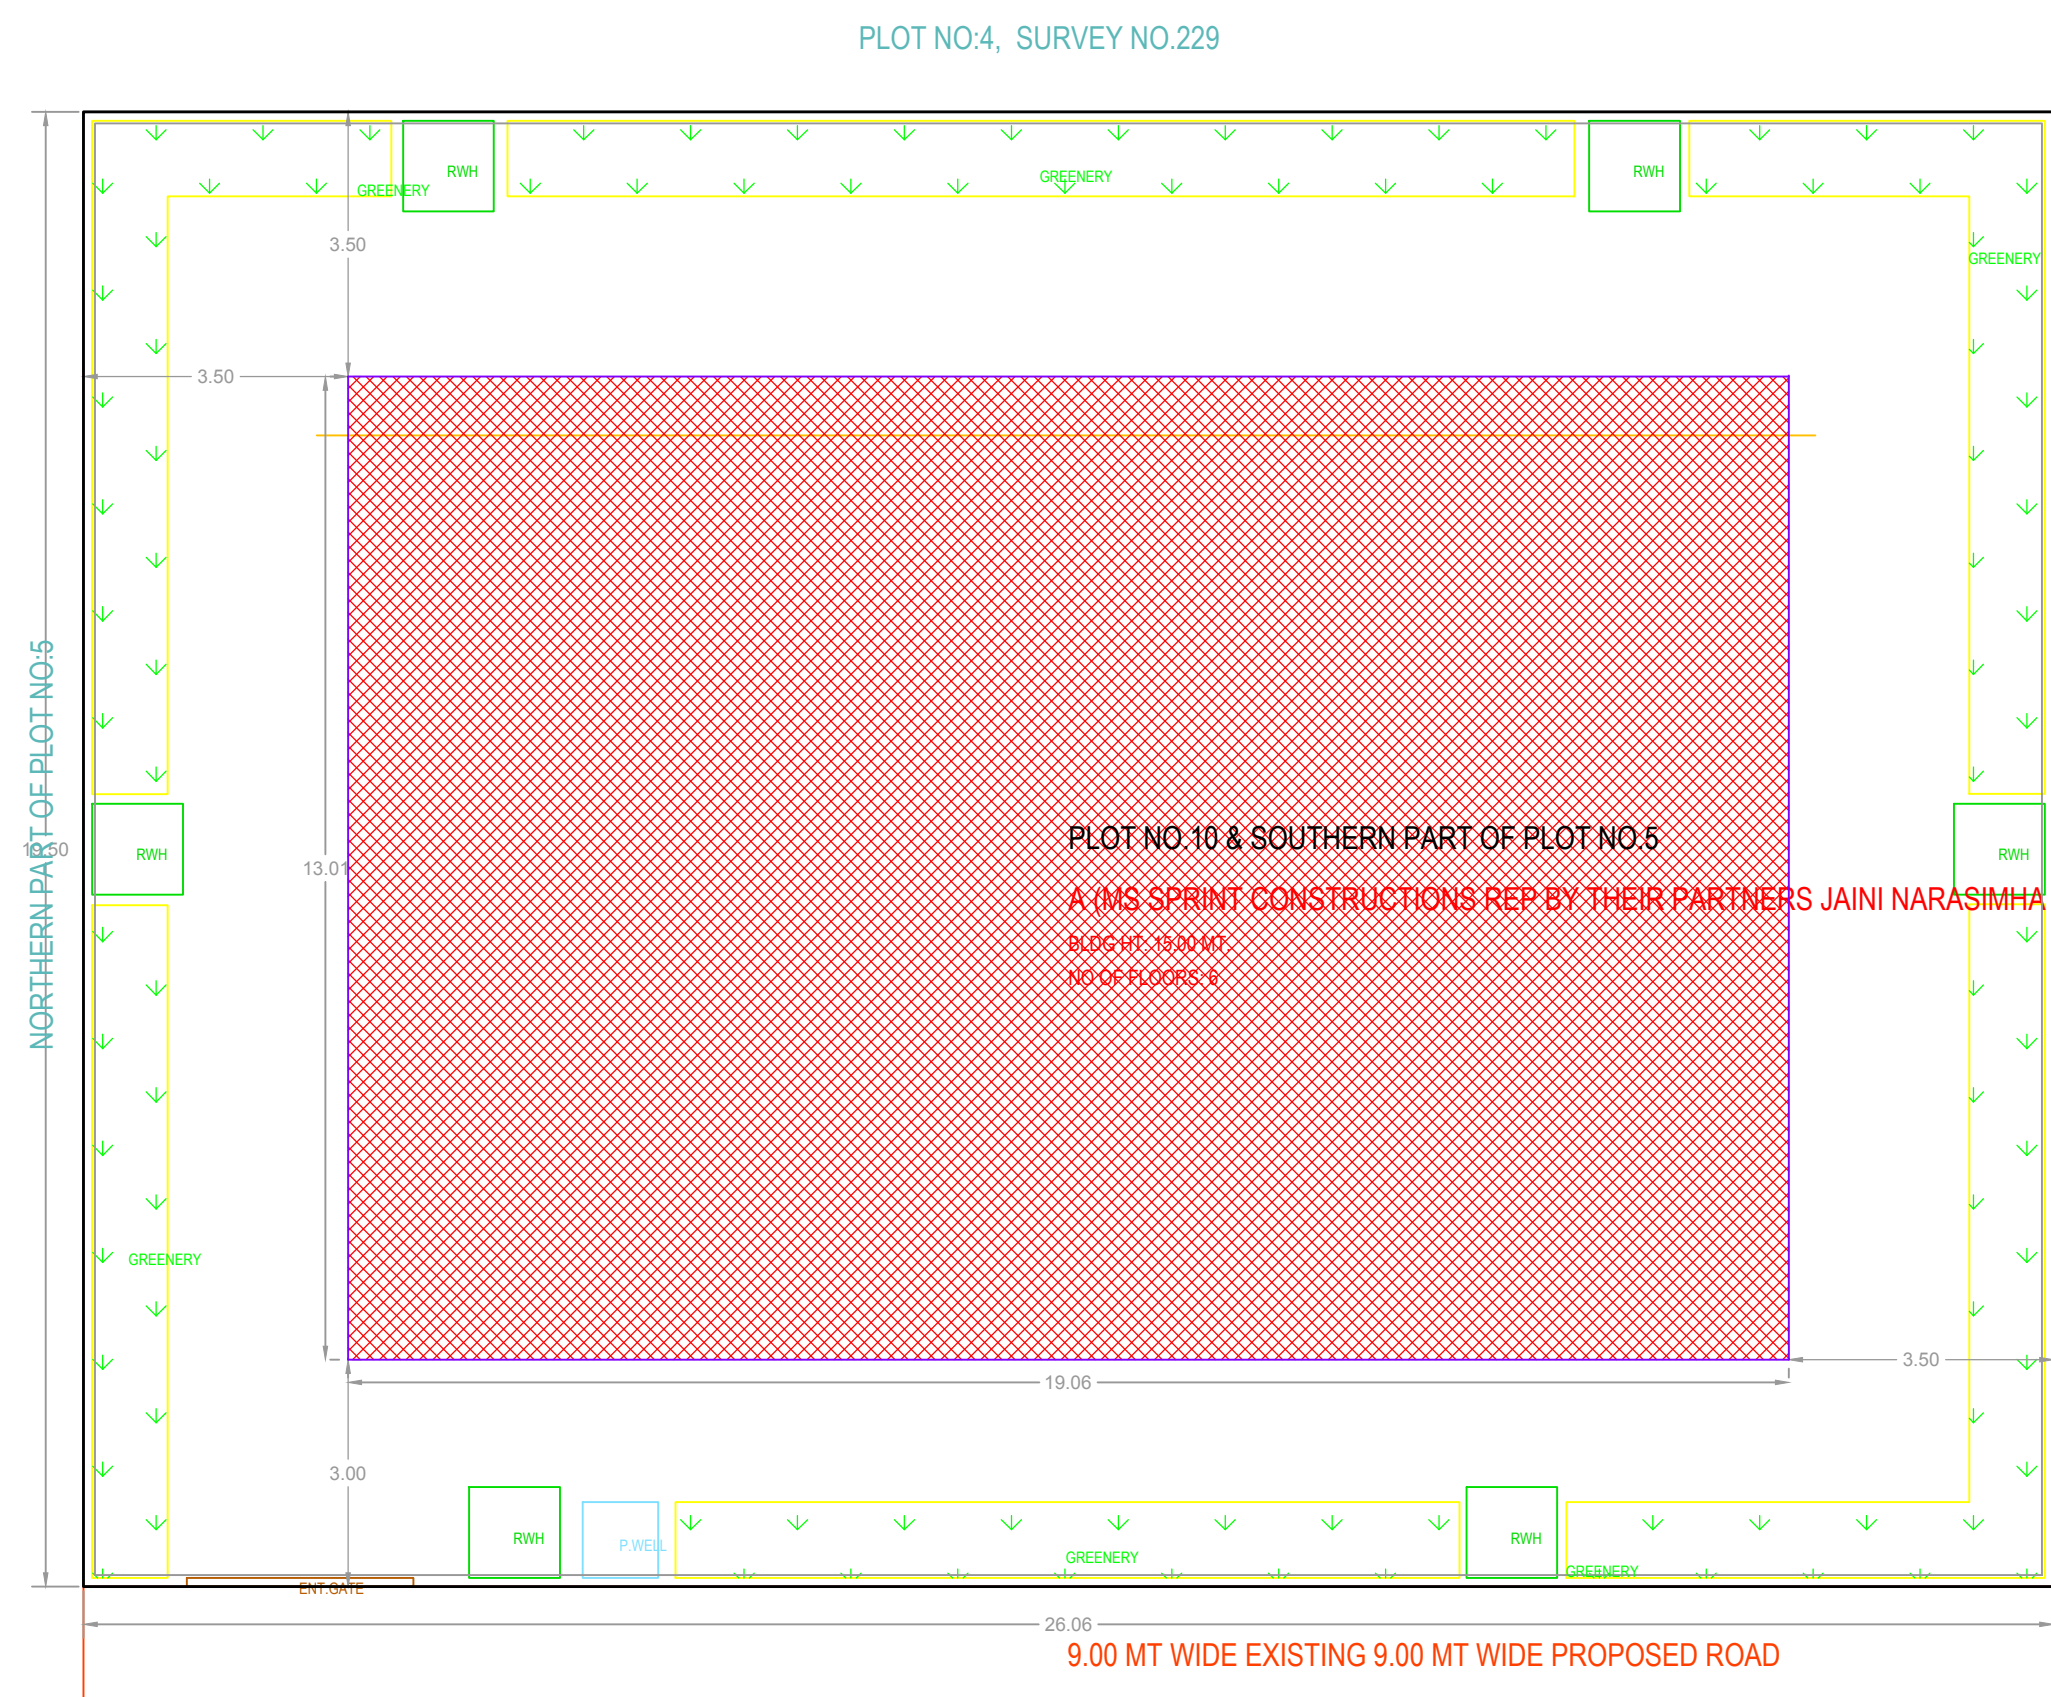

BUILDING :A (MS SPRINT CONSTRUCTIONS REP BY THEIR PARTNERS JAINI NARASIMHA RAJU AND SHRADHA JOSHI AND ARVAPALLI KIRAN KUMAR)

FLOOR NAME	TOTAL CUT/OUT	DEDUCTIONS VOID	ADDITIONS STAR	RES NEB	TOTAL NET AREA	TAKTS	PARKING AREA	NO OF STACK	NET PARKING	
STILT ONE FLOOR	247.85	2.03	1.80	10.63	0.00	10.63	00	233.40	1	233.40
FIRST FLOOR	247.88	0.00	1.80	0.00	246.08	246.08	02	0.00	0	0.00
SECOND FLOOR	247.88	0.00	1.80	0.00	246.08	246.08	02	0.00	0	0.00
THIRD FLOOR	247.88	0.00	1.80	0.00	246.08	246.08	02	0.00	0	0.00
FOURTH FLOOR	247.88	0.00	1.80	0.00	246.08	246.08	02	0.00	0	0.00
FIFTH FLOOR	247.88	0.00	1.80	0.00	246.08	246.08	02	0.00	0	0.00
TERRACE FLOOR	14.00	0.00	0.00	0.00	0.00	14.00	03	0.00	0	0.00
TOTAL	1501.25	2.03	10.80	10.63	1230.40	1256.03	10	233.40		233.40
TOTAL NO OF BLDGS	1									
TOTAL	1501.25	2.03	10.80	10.63	1230.40	1256.03	10	233.40		233.40

SCHEDULE OF JOINERY

BUILDING NAME	NAME	L X H	NOS
A (MS SPRINT CONSTRUCTIONS REP BY THEIR PARTNERS JAINI NARASIMHA RAJU AND SHRADHA JOSHI AND ARVAPALLI KIRAN KUMAR)	D2	0.7X 2.10	55
A (MS SPRINT CONSTRUCTIONS REP BY THEIR PARTNERS JAINI NARASIMHA RAJU AND SHRADHA JOSHI AND ARVAPALLI KIRAN KUMAR)	D1	0.90 X 2.10	35
A (MS SPRINT CONSTRUCTIONS REP BY THEIR PARTNERS JAINI NARASIMHA RAJU AND SHRADHA JOSHI AND ARVAPALLI KIRAN KUMAR)	M	1.00 X 2.10	10

SCHEDULE OF JOINERY

BUILDING NAME	NAME	L X H	NOS
A (MS SPRINT CONSTRUCTIONS REP BY THEIR PARTNERS JAINI NARASIMHA RAJU AND SHRADHA JOSHI AND ARVAPALLI KIRAN KUMAR)	V	0.76 X 0.45	40
A (MS SPRINT CONSTRUCTIONS REP BY THEIR PARTNERS JAINI NARASIMHA RAJU AND SHRADHA JOSHI AND ARVAPALLI KIRAN KUMAR)	W	1.51 X 1.51	60

BALCONY CALCULATIONS TABLE

FLOOR NAME	SIZE	TOTAL AREA
TYPICAL - 1, 3, 4 & 5 FLOOR PLAN	1.00 X 8.28 X 1 X 4	51.36
	1.00 X 4.56 X 1 X 4	
SECOND FLOOR PLAN	1.00 X 8.28 X 1	12.84
	1.00 X 4.56 X 1	
TOTAL	-	64.20

BUILDING USE/SUBUSE DETAILS

BUILDING NAME	BUILDING USE	BUILDING SUBUSE	BUILDING TYPE	FLOOR DETAILS
A (MS SPRINT CONSTRUCTIONS REP BY THEIR PARTNERS JAINI NARASIMHA RAJU AND SHRADHA JOSHI AND ARVAPALI KIRAN KUMAR)	Residential	Residential Apartment Bldg	NA	1 Stlt + 5 upper floors

Project Title		Residential
PLAN SHOWING THE PROPOSED		
PLOT NO		
SURVEY NO		
SITUATED AT		
BELONGING TO: Mr./Ms./Mrs		
REP BY :		komandurimi mangi
LICENCE NO : COA/2020/123324		APPROVAL NO:
DATE : 15-07-2021	SHEET NO: 1 / 1	
Layout Plan Details		
PROJECT STATEMENT		
PROJECT DETAIL :		
INWARD NO :	TS/20/706/2021	
PROJECT TYPE :	Building Permission	
NATURE OF DEVELOPMENT :	New	
SUB-LOCATION :	New Areas / Approved Layout Areas	
STREET NAME :		
DISTRICT NAME :		
STATE NAME :	TELANGANA	
PINCODE :		
MADAL :		
PLOT USE :	Residential	
FLUR USE :	Residential Apartment Bldg	
PLOT NEAR BY NOTIFIED RELIGIOUS STRUCTURE :	NA	
LAND USE ZONE :	NA	
LAND SUBUSE ZONE :	NA	
ABUTTING ROAD WIDTH :	0	
PLOT NO :		
SURVEY NO :		
NORTH SIDE DETAIL :	-	
SOUTH SIDE DETAIL :	-	
EAST SIDE DETAIL :	-	
WEST SIDE DETAIL :	-	
AREA DETAILS :	SQ.MT.	
AREA OF PLOT (Minimum)	508.30	
NET AREA OF PLOT	508.30	
VACANT PLOT AREA	260.43	
COVERAGE		
PROPOSED COVERAGE AREA (48.77 %)	247.88	
NET BUA		
RESIDENTIAL NET BUA	1230.40	
BUILT UP AREA		
	1267.85	
	1501.25	
MORTGAGE AREA	123.49	
EXTRA INSTALLMENT MORTGAGE AREA	0.00	
PROPOSED NUMBER OF PARKINGS	0	


Project Title :
PLAN SHOWING THE PROPOSED STILT, FIRST, SECOND, THIRD, FOURTH AND FIFTH FLOOR'S OF RESIDENTIAL BUILDING ON PLOT NO:10 AND SOUTHERN PART OF PLOT NO.5, IN SURVEY NO:20, SITUATED AT WARD NO.1, BLOCK NO.6, PHANIGIRI COLONY, KOTHAPET, L.B.NAGAR CIRCLE, UNDER GREATER HYDERABAD MUNICIPAL CORPORATION, UPPAL MANDAL, MEDCHAL-MALKAJGIRI DISTRICT, TELANGANA STATE.

BELONGS TO :

M/S. SPRINT CONSTRUCTIONS

Rep. by their partner:

- 1) **SRI JAIN NARAYAN LAXMI NARSAIAH**
- 2) **SMT. SHRADHA K. SRIJAIN NARAYAN LAXMI NARSAIAH**
- 3) **SRI ARVAPPA LAKSHMAN RAVI KUMAR**

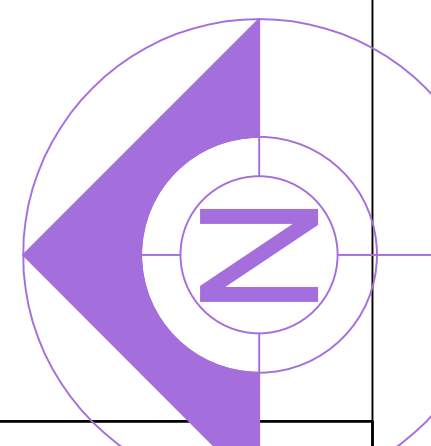

COLOR INDEX	
PLOT BOUNDARY	
ABUTTING ROAD	
PROPOSED CONSTRUCTION	
COMMON PLOT	
ROAD WIDENING AREA	
EXISTING (To be retained)	
EXISTING (To be demolished)	
OWNER'S NAME AND SIGNATURE	
BUILDER'S NAME AND SIGNATURE	
ARCHITECT'S NAME AND SIGNATURE	
STRUCTURAL ENGINEER'S NAME AND SIGNATURE	