



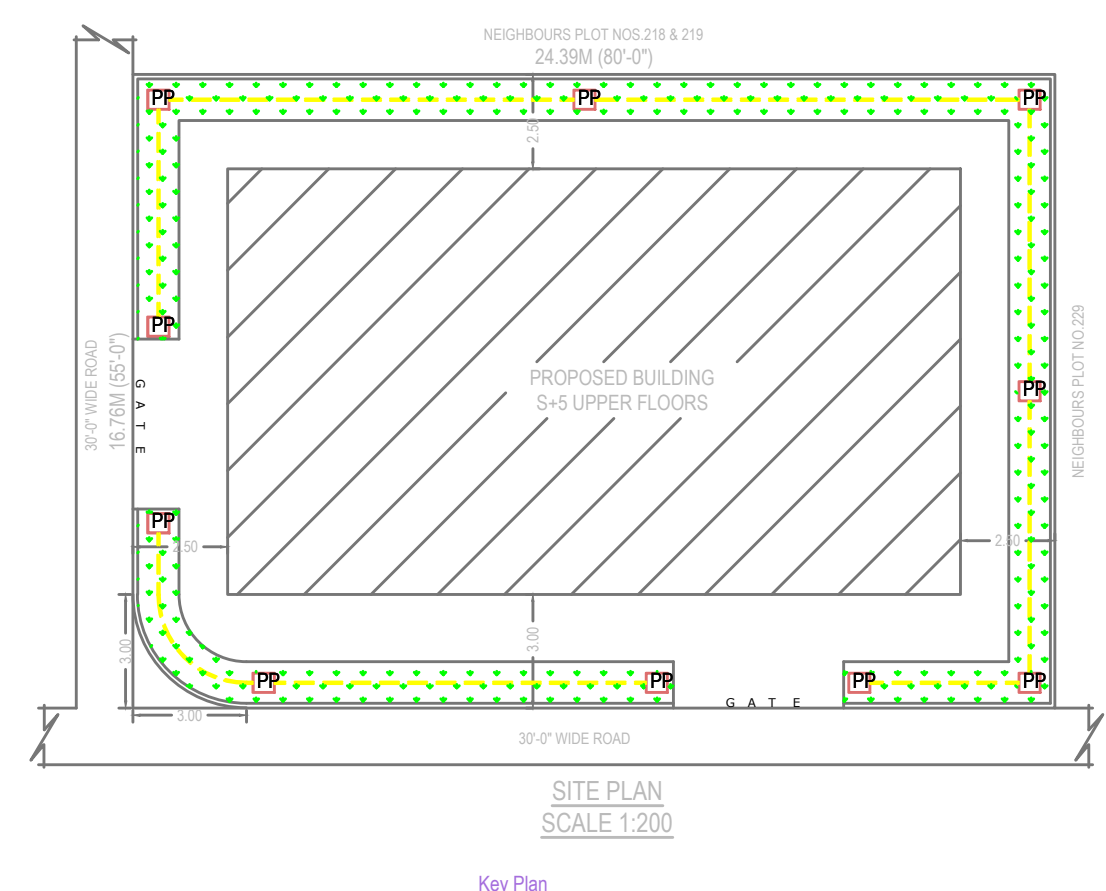

BELONGING TO:-
1.SMT.CHAVA LAXMI TULASI
W/O.SRI.CHAVA VENU MADHAVAN
2.SMT.PAIDIPALLI MADHAVI LATHA
W/O.SRI.PAIDIPALLI SRINIVAS

REP BY THEIR DA CUM GPA
M/S. SRI GAYATRI HOUSING PVT.LTD
REP BY IT'S DIRECTOR
SRI.MANIKANTA NUTAKKI
S/O. SRI.N.NAGA KISHORE

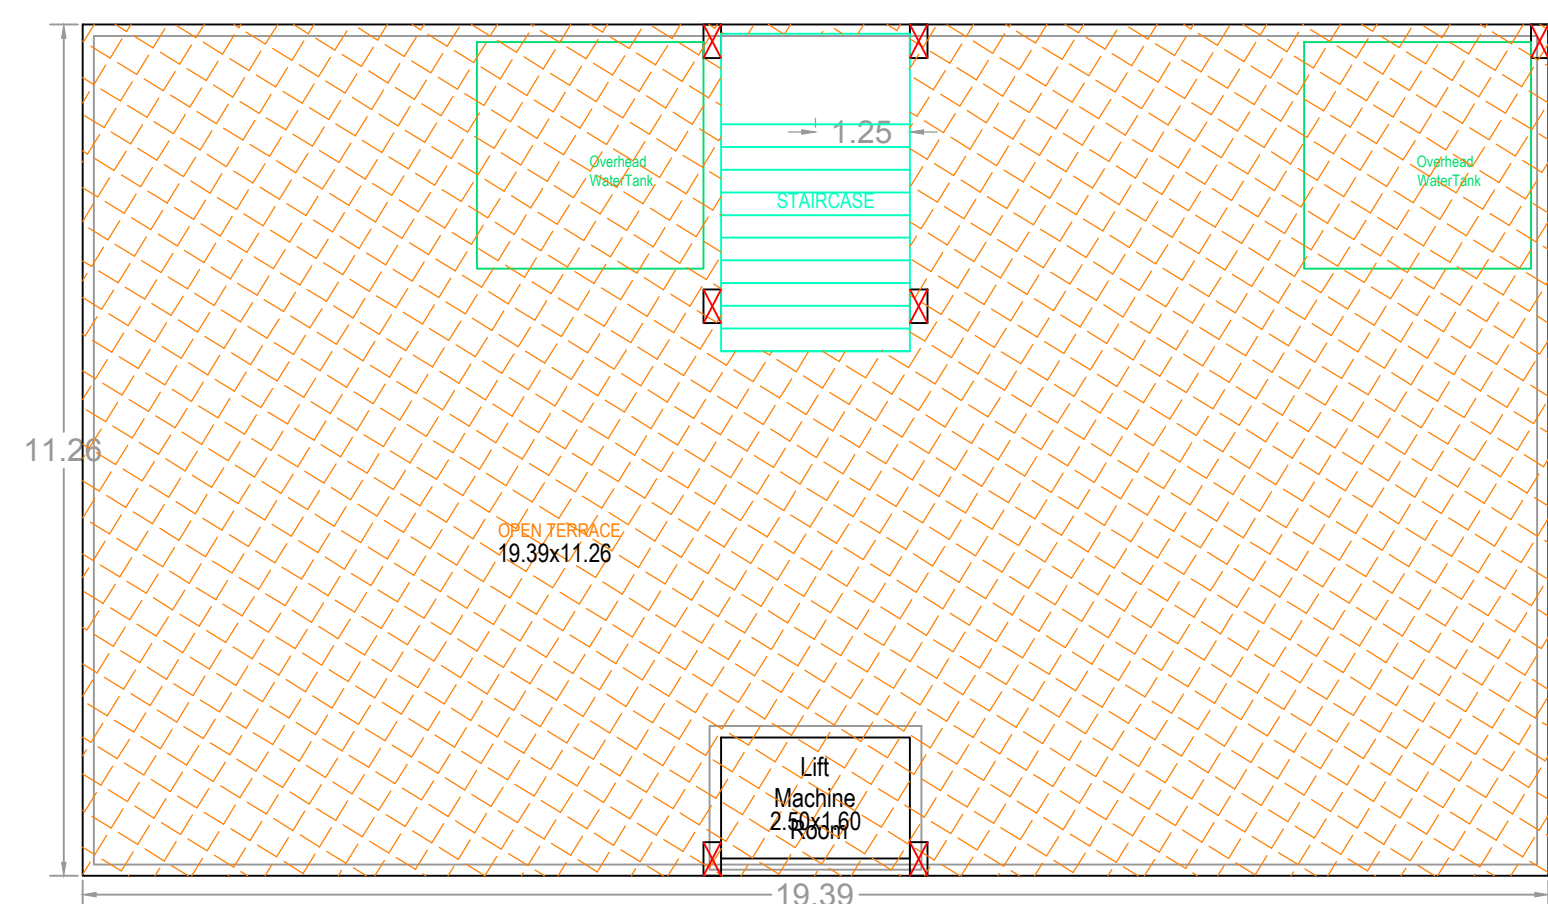


STILT ONE FLOOR
PLAN
(SCALE=1:100)


TERRACE FLOOR
PLAN
(SCALE=1:100)




SECTION AT X-X

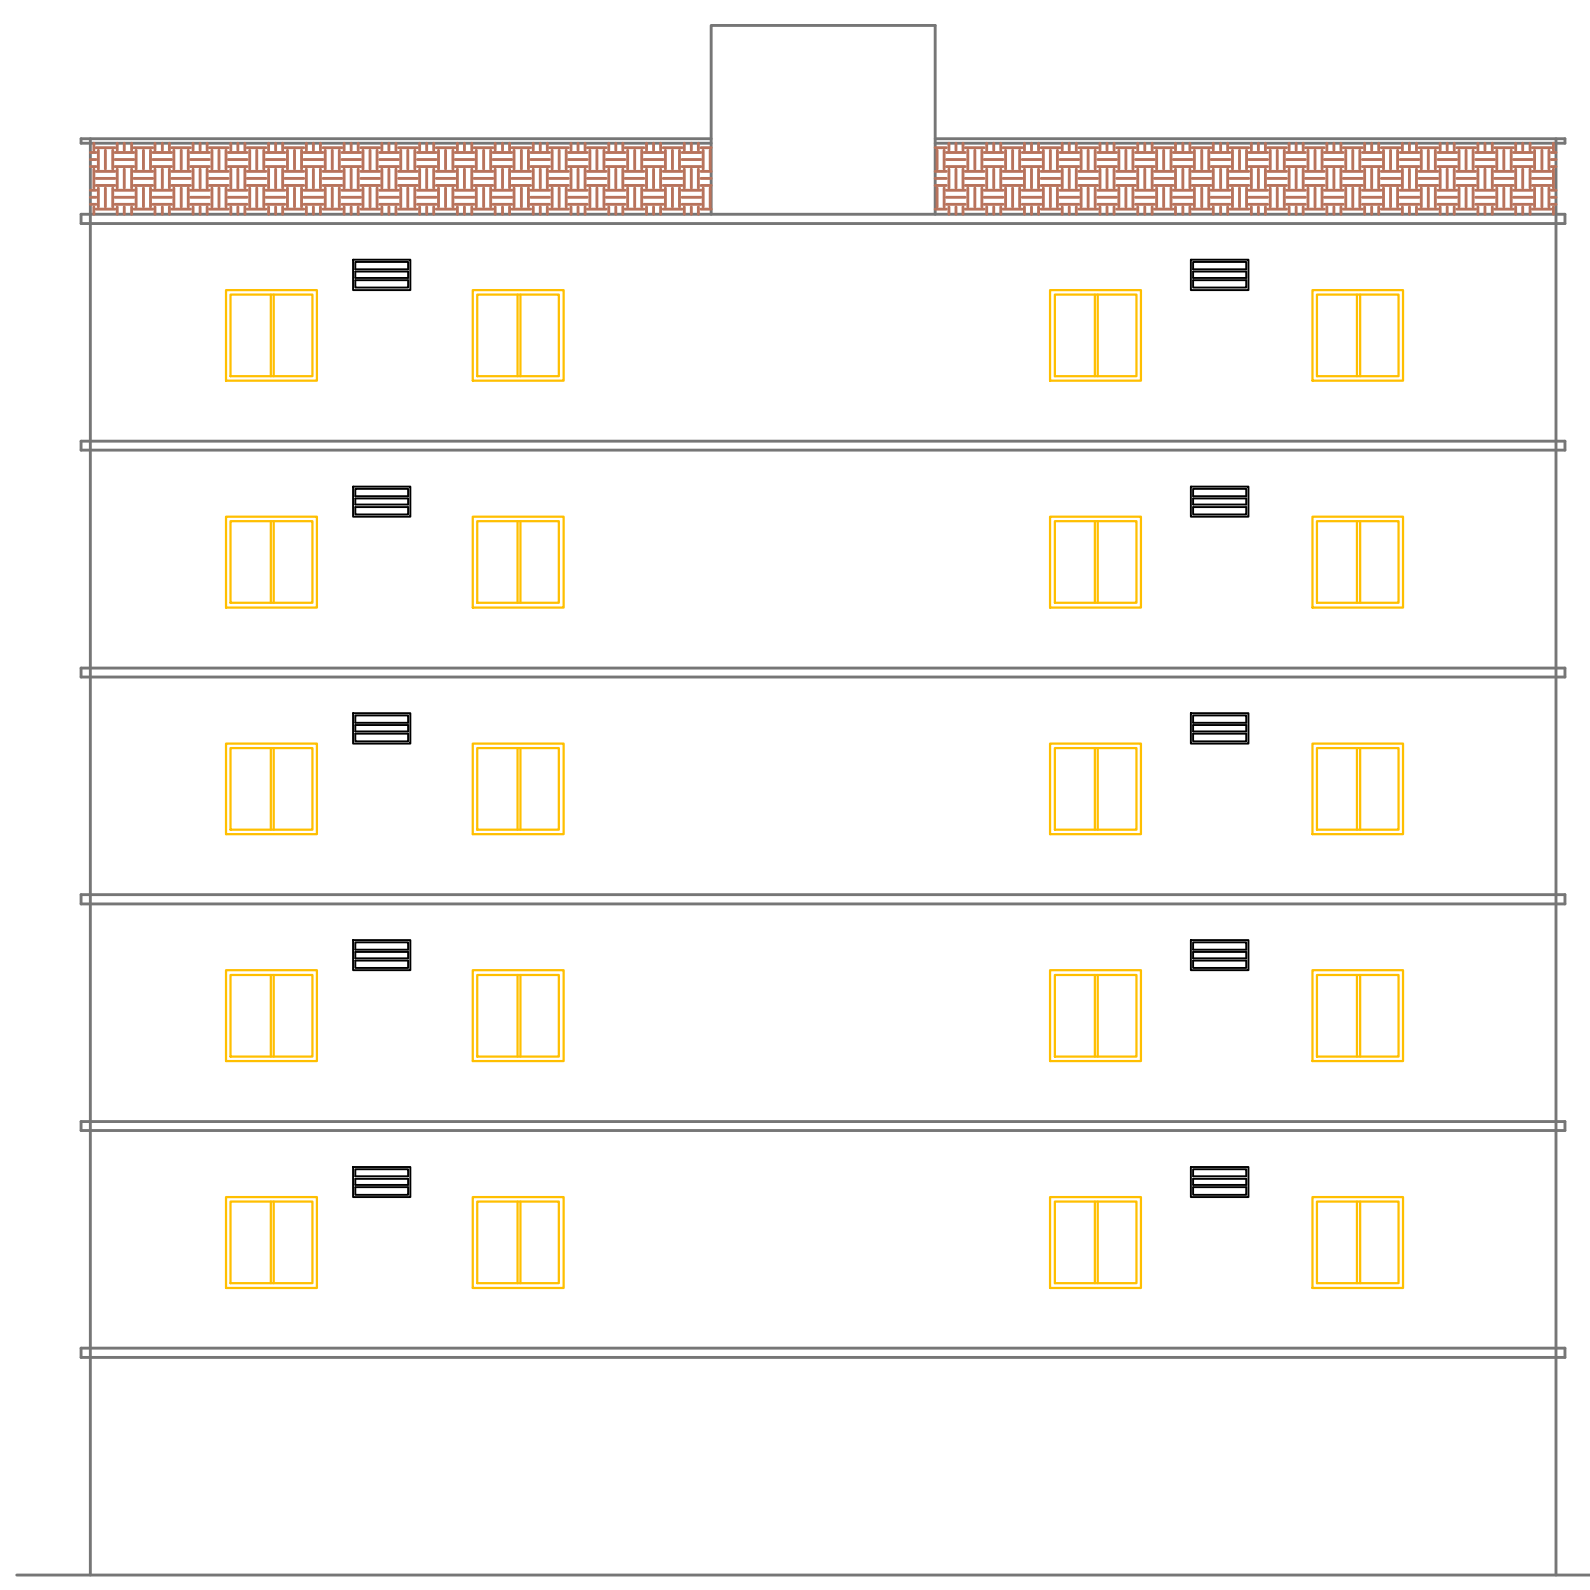


ELEVATION

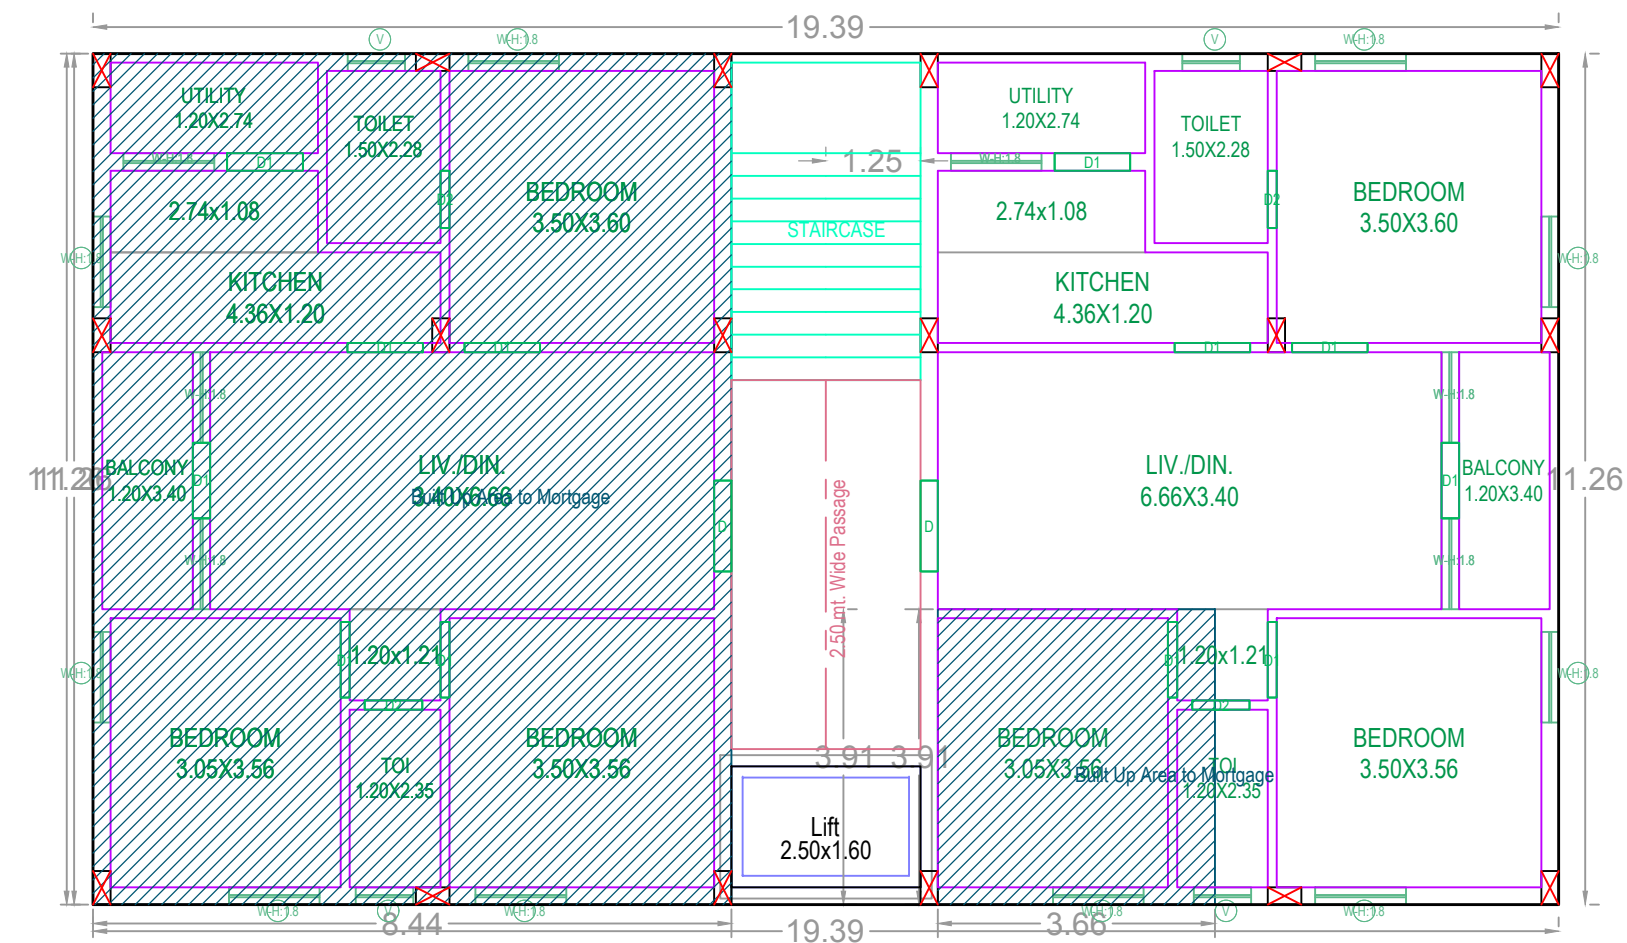

4 SECOND FLOOR PLAN (SCALE=1:100)

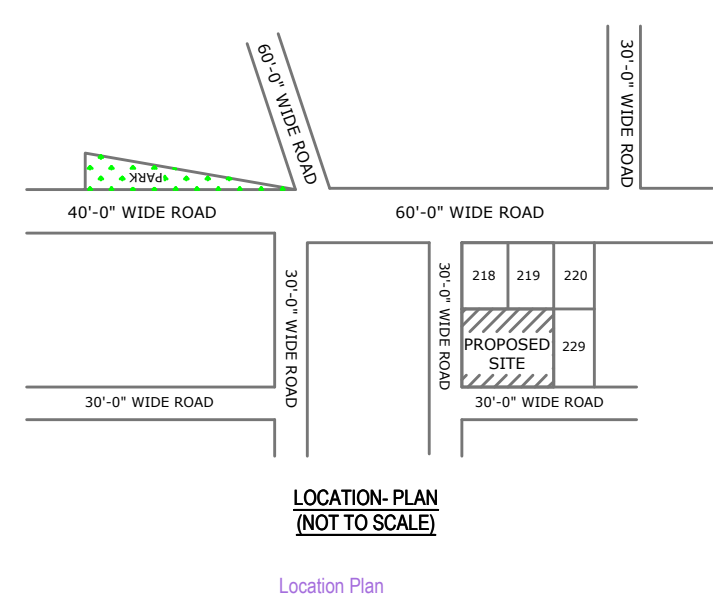

LOCATION- PLAN
(NOT TO SCALE)

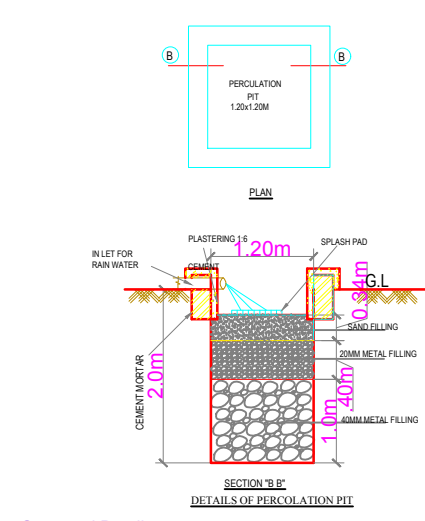

Structural Details

BUILDING PROPOSED BUILDING (CHAVA LAXMI TULASI AND OTHERS)						
FLOOR NAME	TOTAL BA	NET BUA RESI.	TNMTS	PARKING AREA	NO OF STACK	NET PARKING
FIRST ONE FLOOR	218.30	0.00	00	218.30	1	218.30
STILT ONE FLOOR	218.33	218.33	02	0.00	0	0.00
SECOND FLOOR	218.33	218.33	02	0.00	0	0.00
THIRD FLOOR	218.33	218.33	02	0.00	0	0.00
FOURTH FLOOR	218.33	218.33	02	0.00	0	0.00
FIFTH FLOOR	218.33	218.33	02	0.00	0	0.00
TERRACE FLOOR	22.00	0.00	00	0.00	0	0.00
TOTAL	1331.95	1091.66	10	218.30		218.30
TOTAL NO OF BLDG	1					
TOTAL	1331.95	1091.66	10	218.30		218.30

BUILDING NAME	NAME	L X H	NOS
PROPOSED BUILDING (CHAVA LAXMI TULASI AND OTHERS)	D2	0.76 X 2.10	20
PROPOSED BUILDING (CHAVA LAXMI TULASI AND OTHERS)	D1	1.00 X 2.10	60
PROPOSED BUILDING (CHAVA LAXMI TULASI AND OTHERS)	D	1.20 X 2.10	10


BUILDING NAME	NAME	L X H	NOS
PROPOSED BUILDING (CHAVA LAXMI TULASI AND OTHERS)	V	0.76 X 1.20	20
PROPOSED BUILDING (CHAVA LAXMI TULASI AND OTHERS)	W	1.20 X 2.00	80

BUILDING USE/SUBUSE DETAILS

BUILDING NAME	BUILDING USE	BUILDING SUBUSE	BUILDING TYPE	FLOOR DETAILS
PROPOSED BUILDING (CHAVA LAXMI TULASI AND OTHERS)	Residential	Residential Apartment Bldg	NA	1 Stilt + 5 upper floors

Project Title	
PLAN SHOWING THE PROPOSED	Residential
PLOT NO.	
SURVEY NO	
SITUATED AT	
BELONGING TO: Mr./Ms./Mrs	
REP BY:	MOHAMMED RASHEEDKHAN
LICENCE NO: 323-681/Engineer/TPIID/APP/PROVAL NO:	
DATE: 11-08-2022	SHEET NO: 1/1
Layed Plan Details	INWARD NO.: TS/05692/2022
SEAL OF APPROVAL	

AREA STATEMENT	
PROJECT DETAIL :	
INWARD NO :	TS050692/2022
PROJECT TYPE :	Building Permission
NATURE OF DEVELOPMENT :	New
SUB LOCATION :	New Areas / Approved Layout Areas
STREET NAME :	
DISTRICT NAME :	
STATE NAME :	TELANGANA
PINCODE :	
MADAL :	
PLOT USE :	Residential
PLOT SUB USE :	Residential Apartment Bldg
PLOT NEAR BY NOTIFIED RELEGIOUS STRUCTURE :	NA
LAND USE ZONE :	NA
LAND SUBUSE ZONE :	NA
ABUTTING ROAD WIDTH :	0
PLOT NO :	
SURVEY NO :	
NORTH SIDE DETAIL :	-
SOUTH SIDE DETAIL :	-
EAST SIDE DETAIL :	-
WEST SIDE DETAIL :	-
AREA DETAILS :	SQ.MT.
AREA OF PLOT (Minimum)	408.78
DEDUCTION FOR NET PLOT AREA	
PLAY AREA	1.93
Total	1.93
NET AREA OF PLOT	406.85
VACANT PLOT AREA	188.52
COVERAGE	
COVERAGED COVERAGE AREA (53.41 %)	218.33
NET BUA	
RESIDENTIAL NET BUA	1091.65
BUILT UP AREA	
	1113.65
	1331.95
MORTGAGE AREA	109.42
EXTRA INSTALLMENT MORTGAGE AREA	0.00
PROPOSED NUMBER OF PARKINGS	4

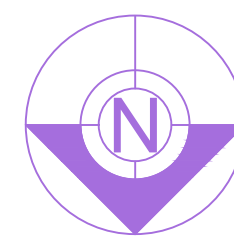[illegible]

COLOR INDEX PLOT BOUNDARY ABUTTING ROAD PROPOSED CONSTRUCTION COMMON PLOT ROAD WIDENING AREA EXISTING (To be retained) EXISTING (To be demolished)		
OWNER'S NAME AND SIGNATURE		
BUILDER'S NAME AND SIGNATURE		
ARCHITECT'S NAME AND SIGNATURE		
STRUCTURAL ENGINEER'S NAME AND SIGNATURE		

Note: All dimensions are in meters.