
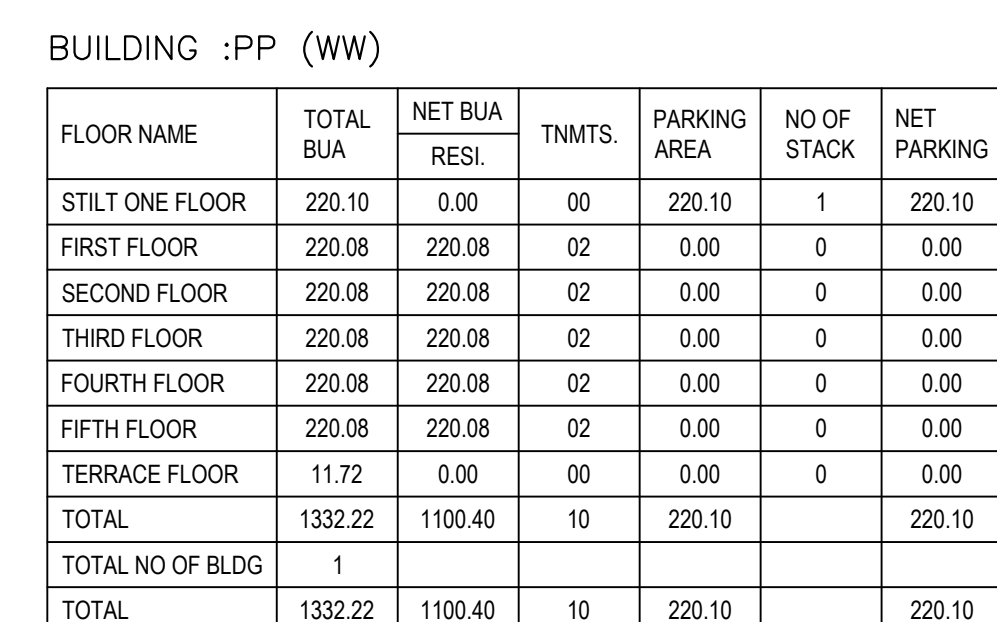
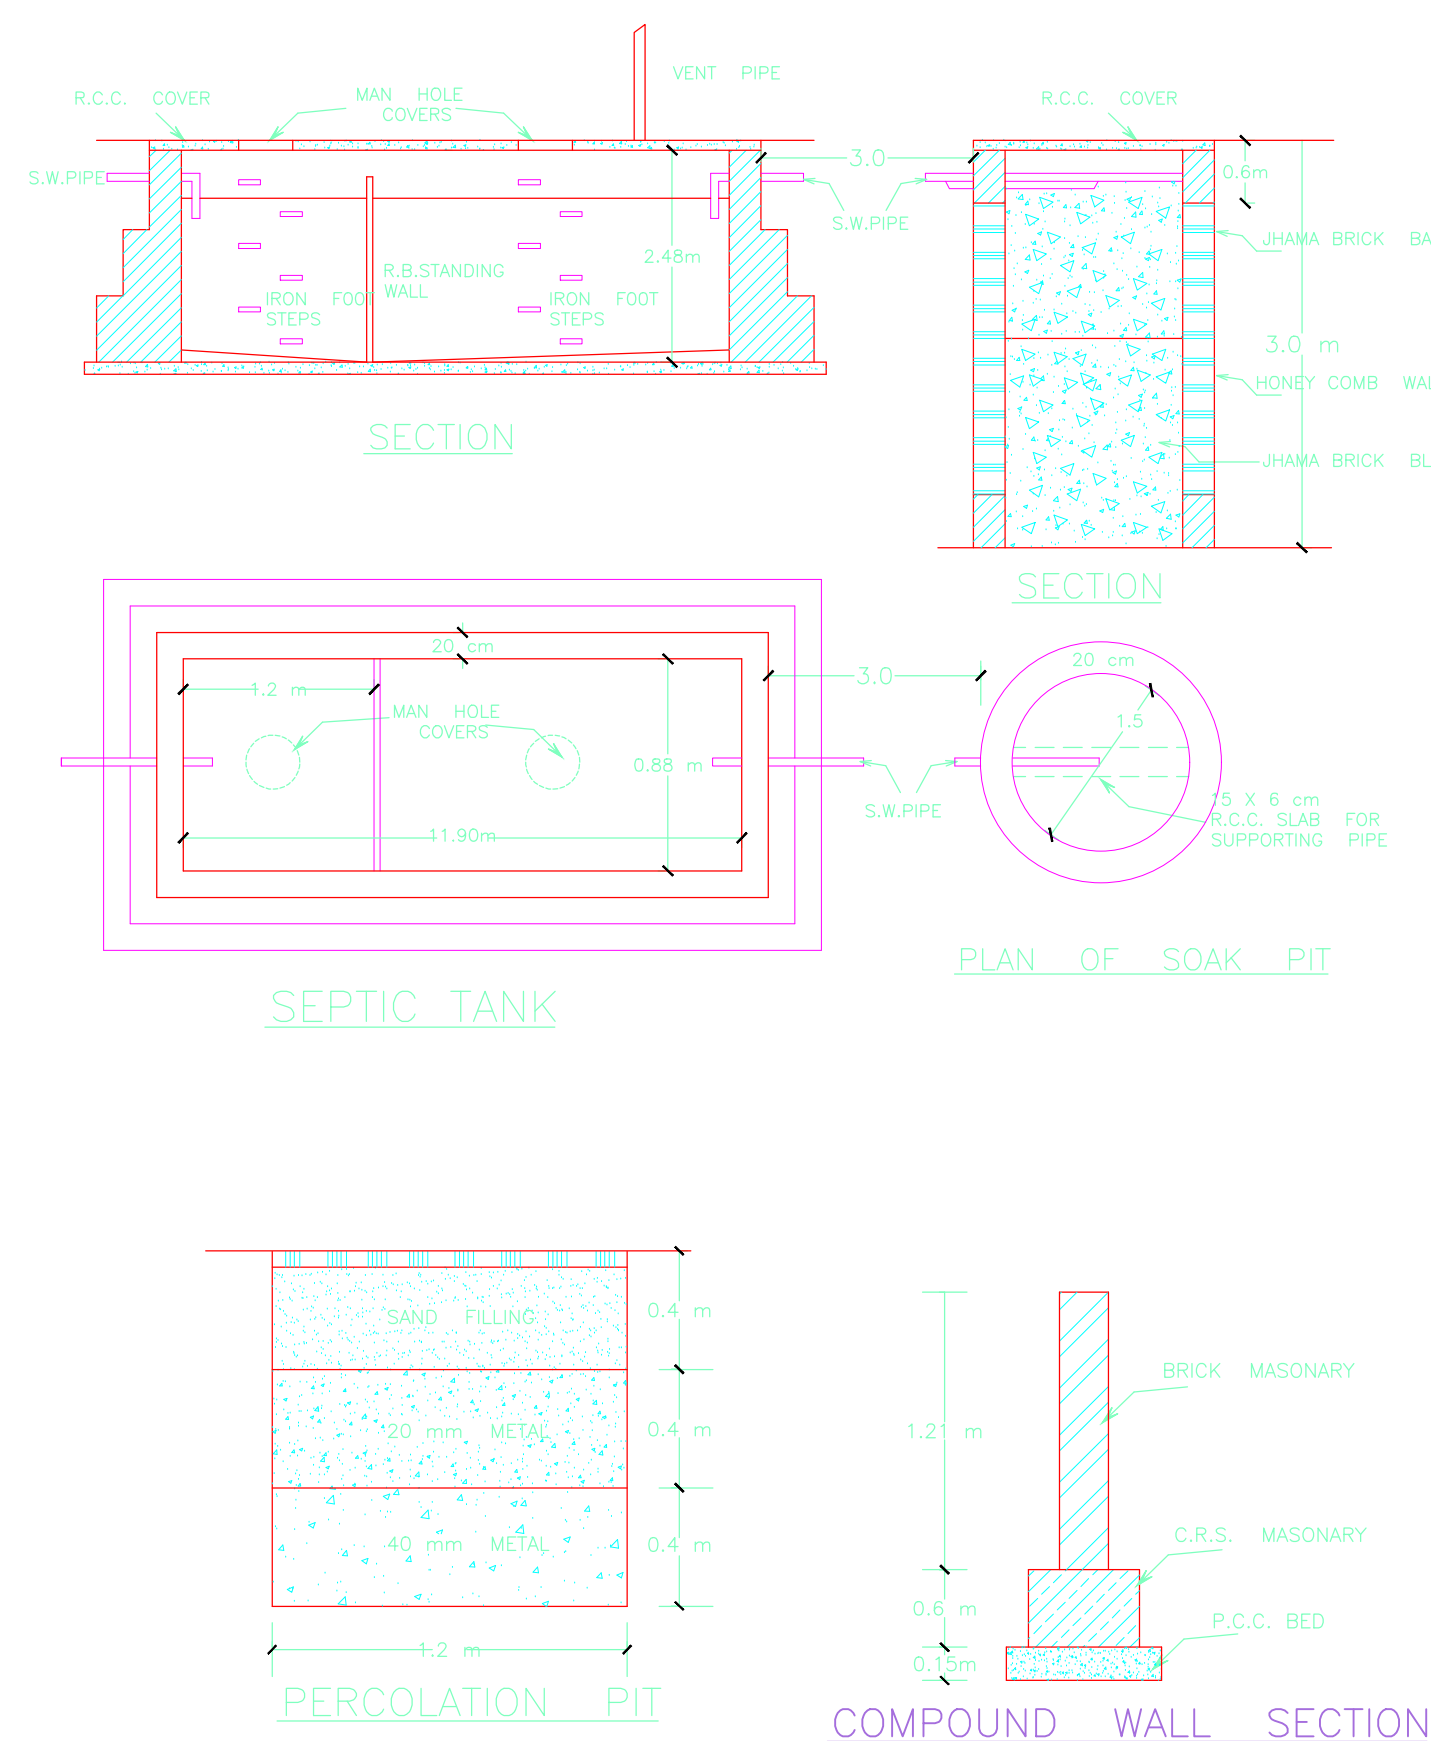
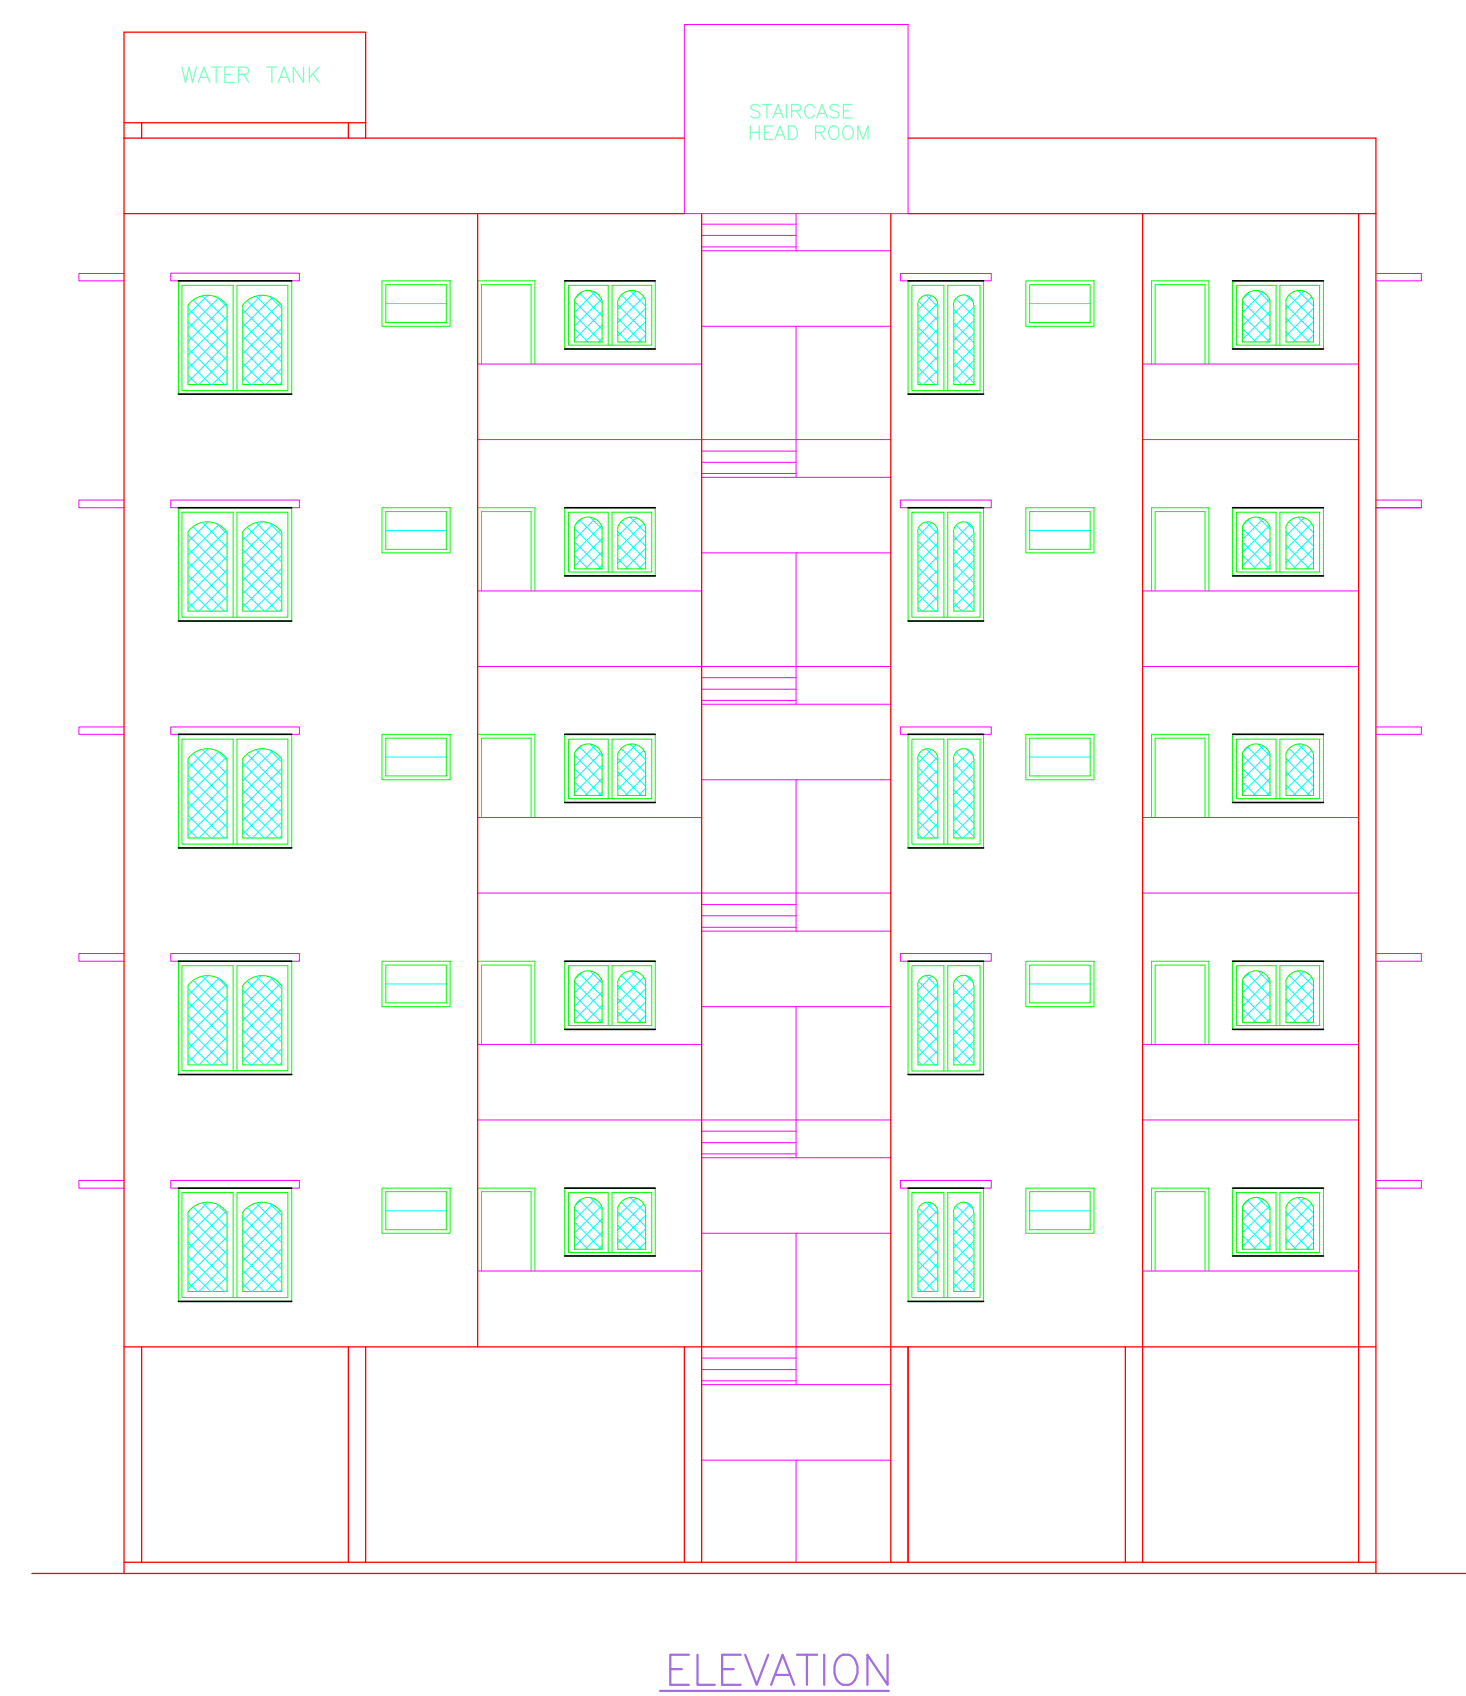
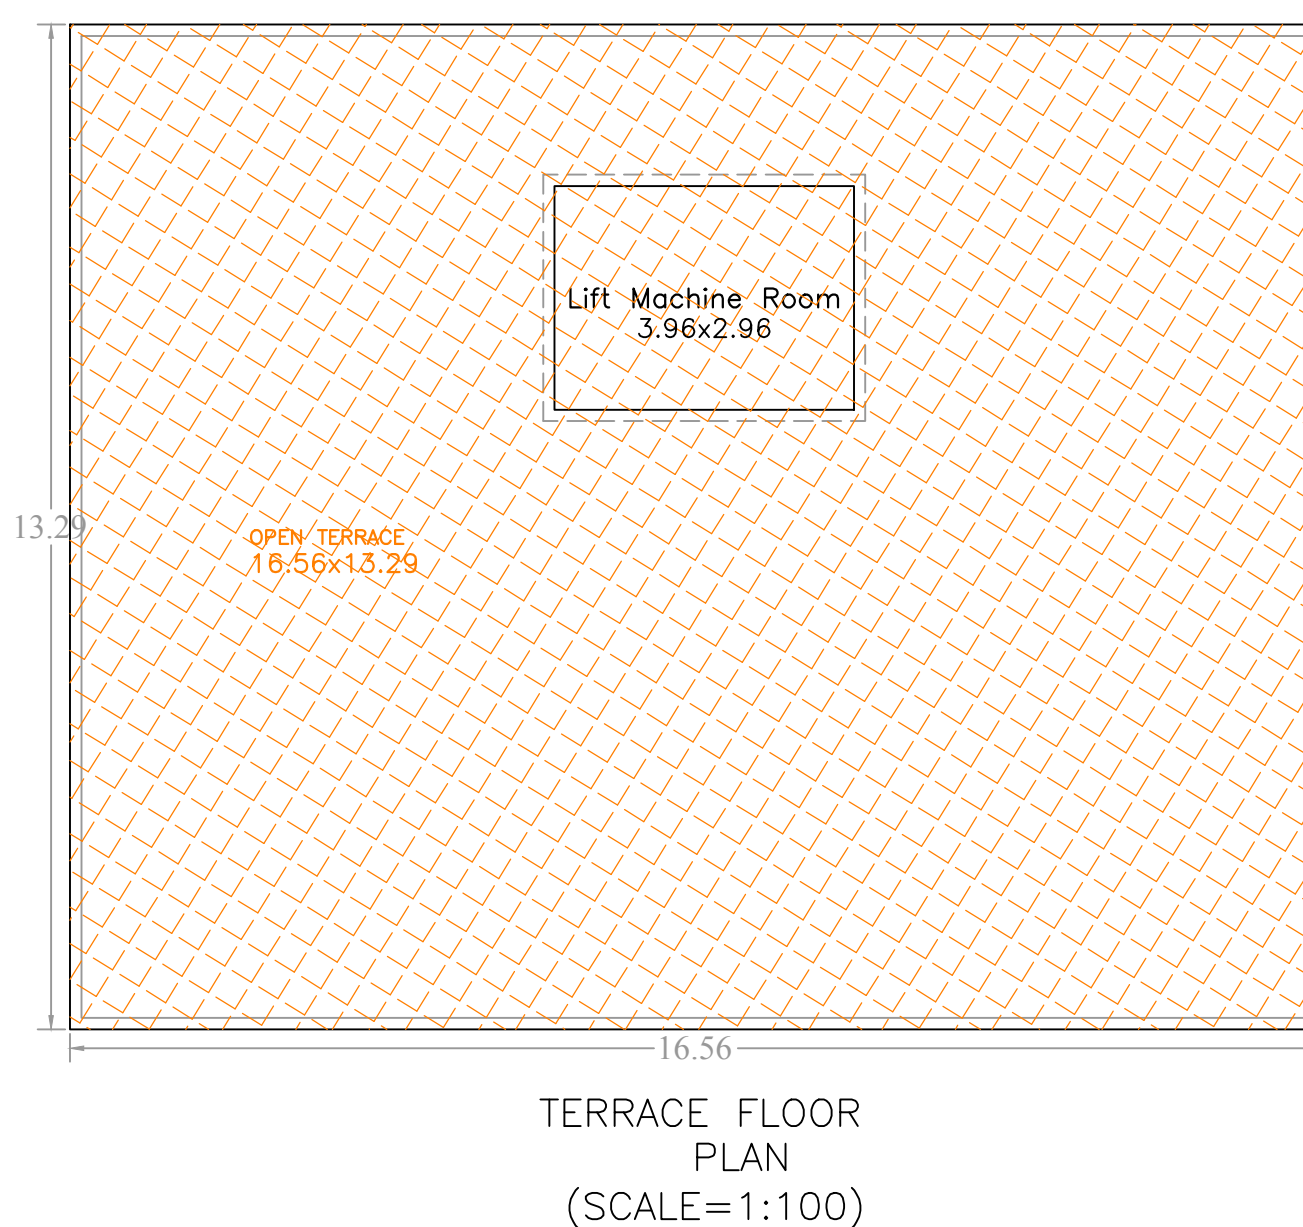
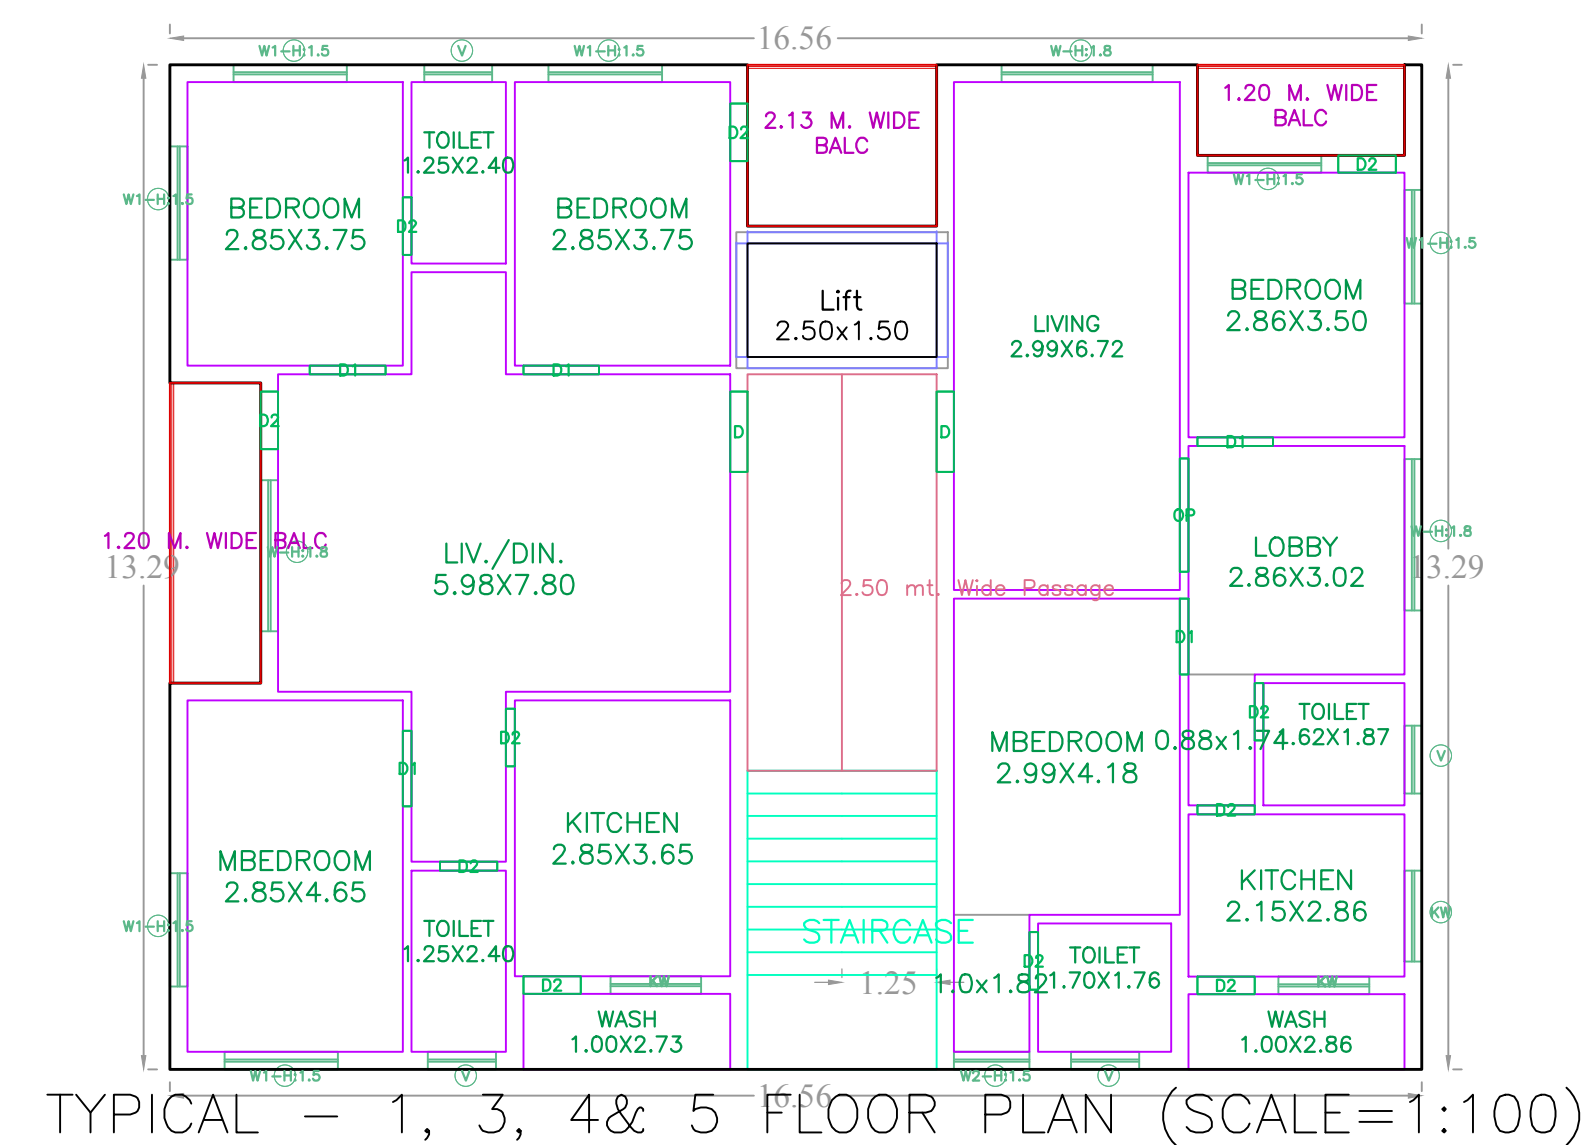
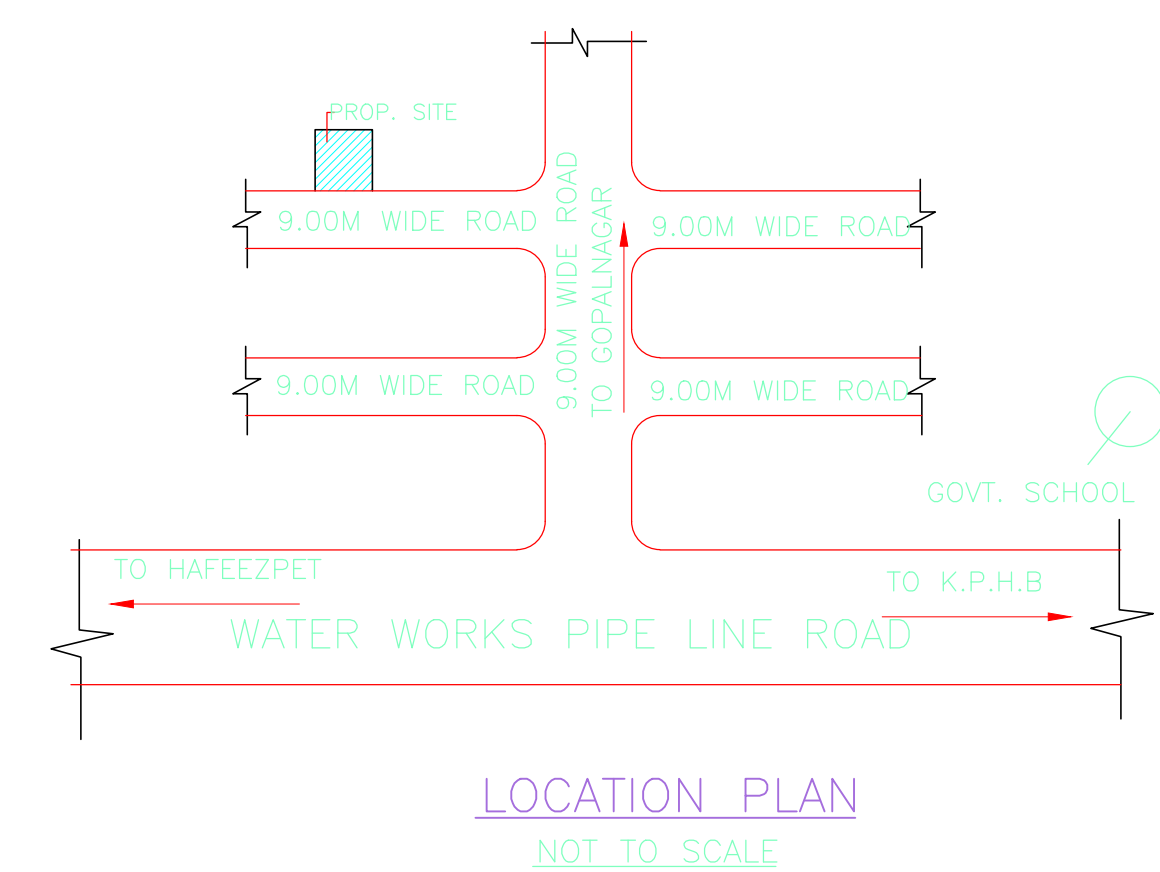
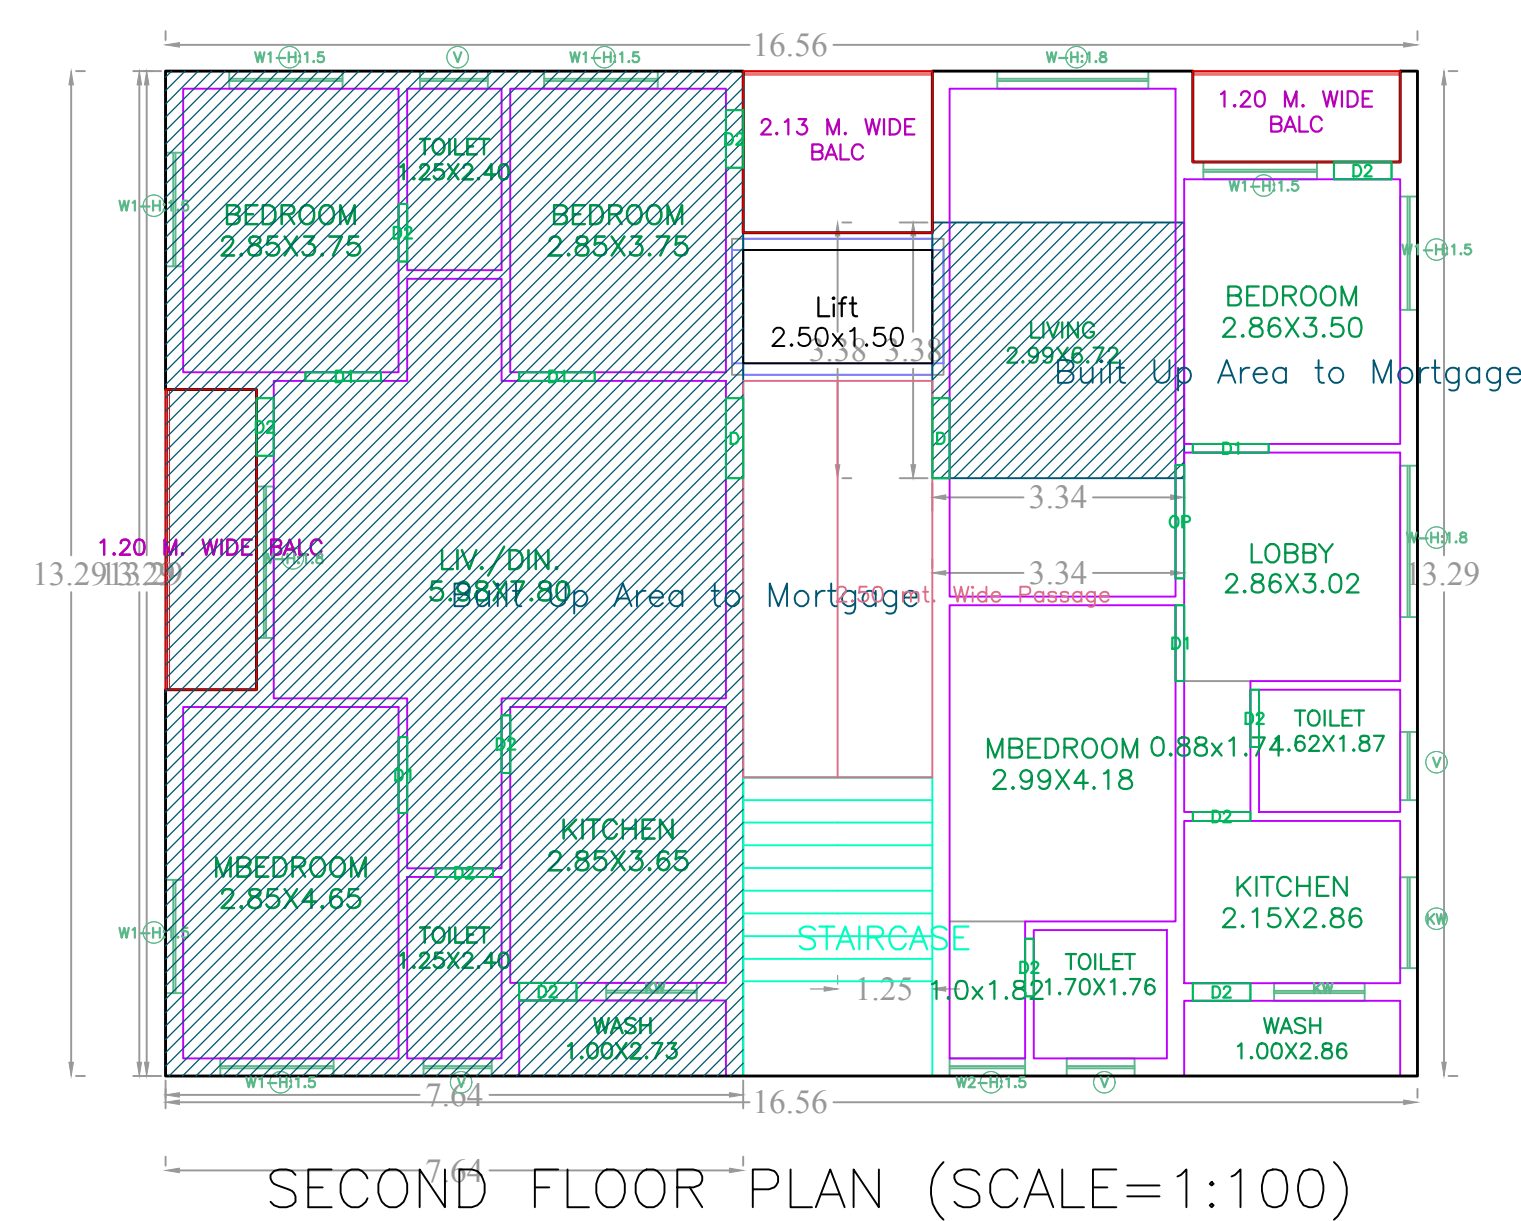
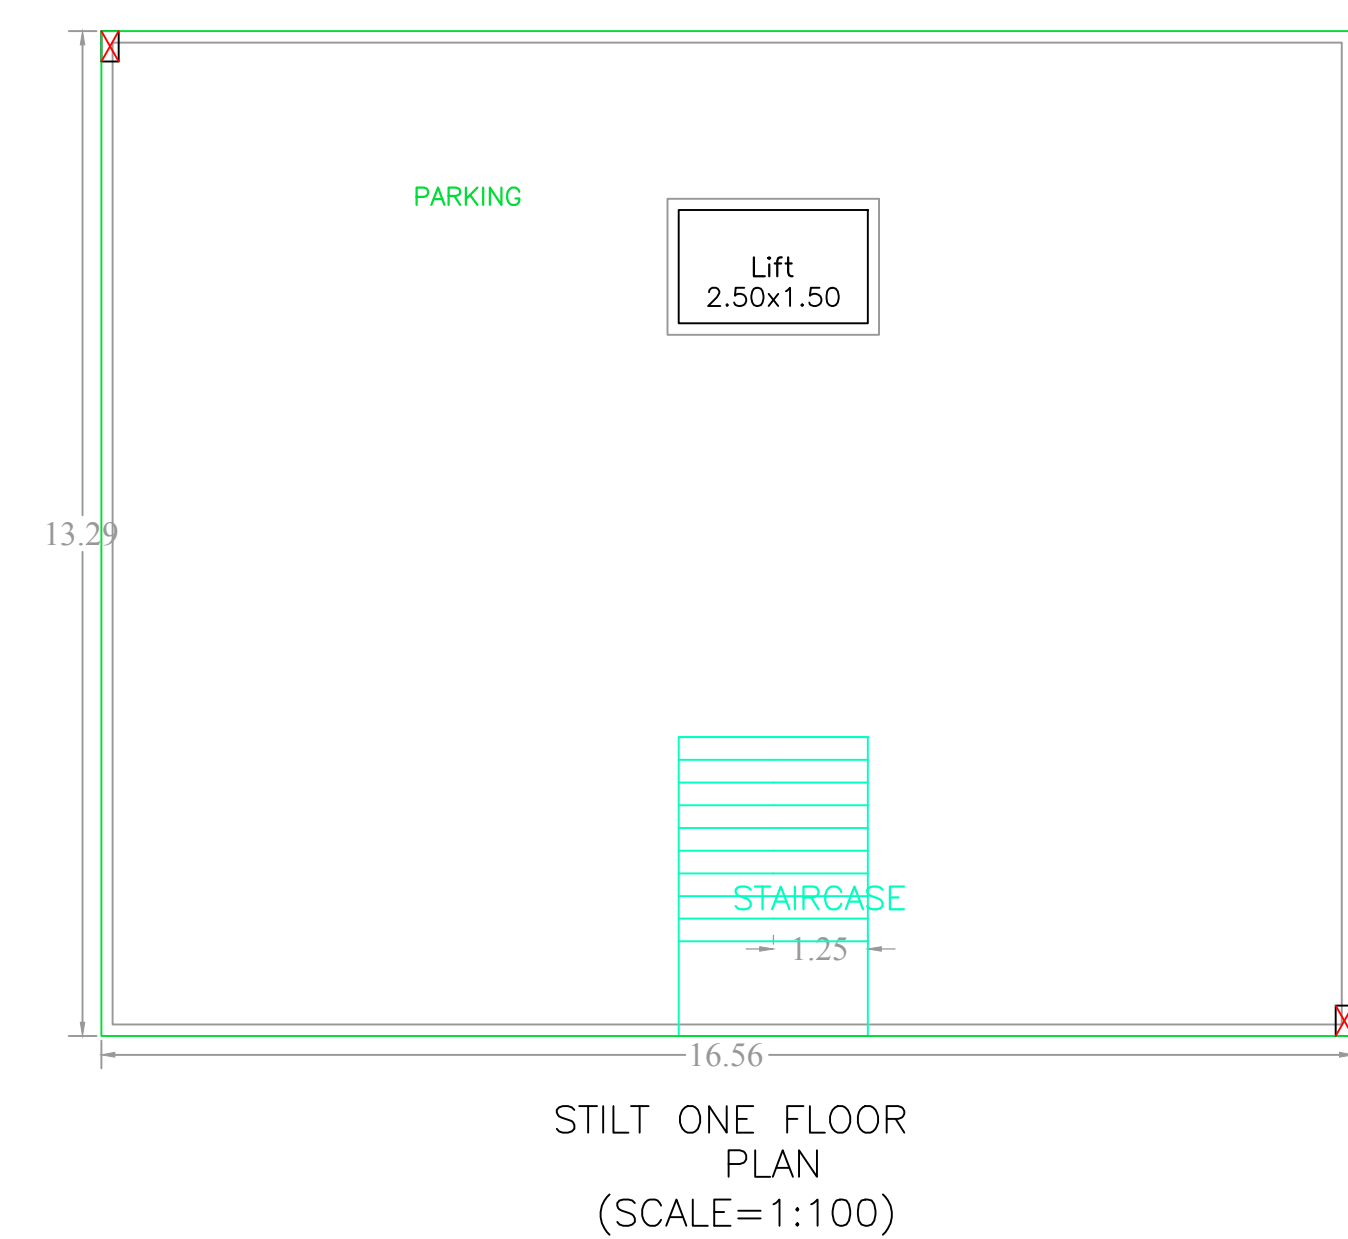
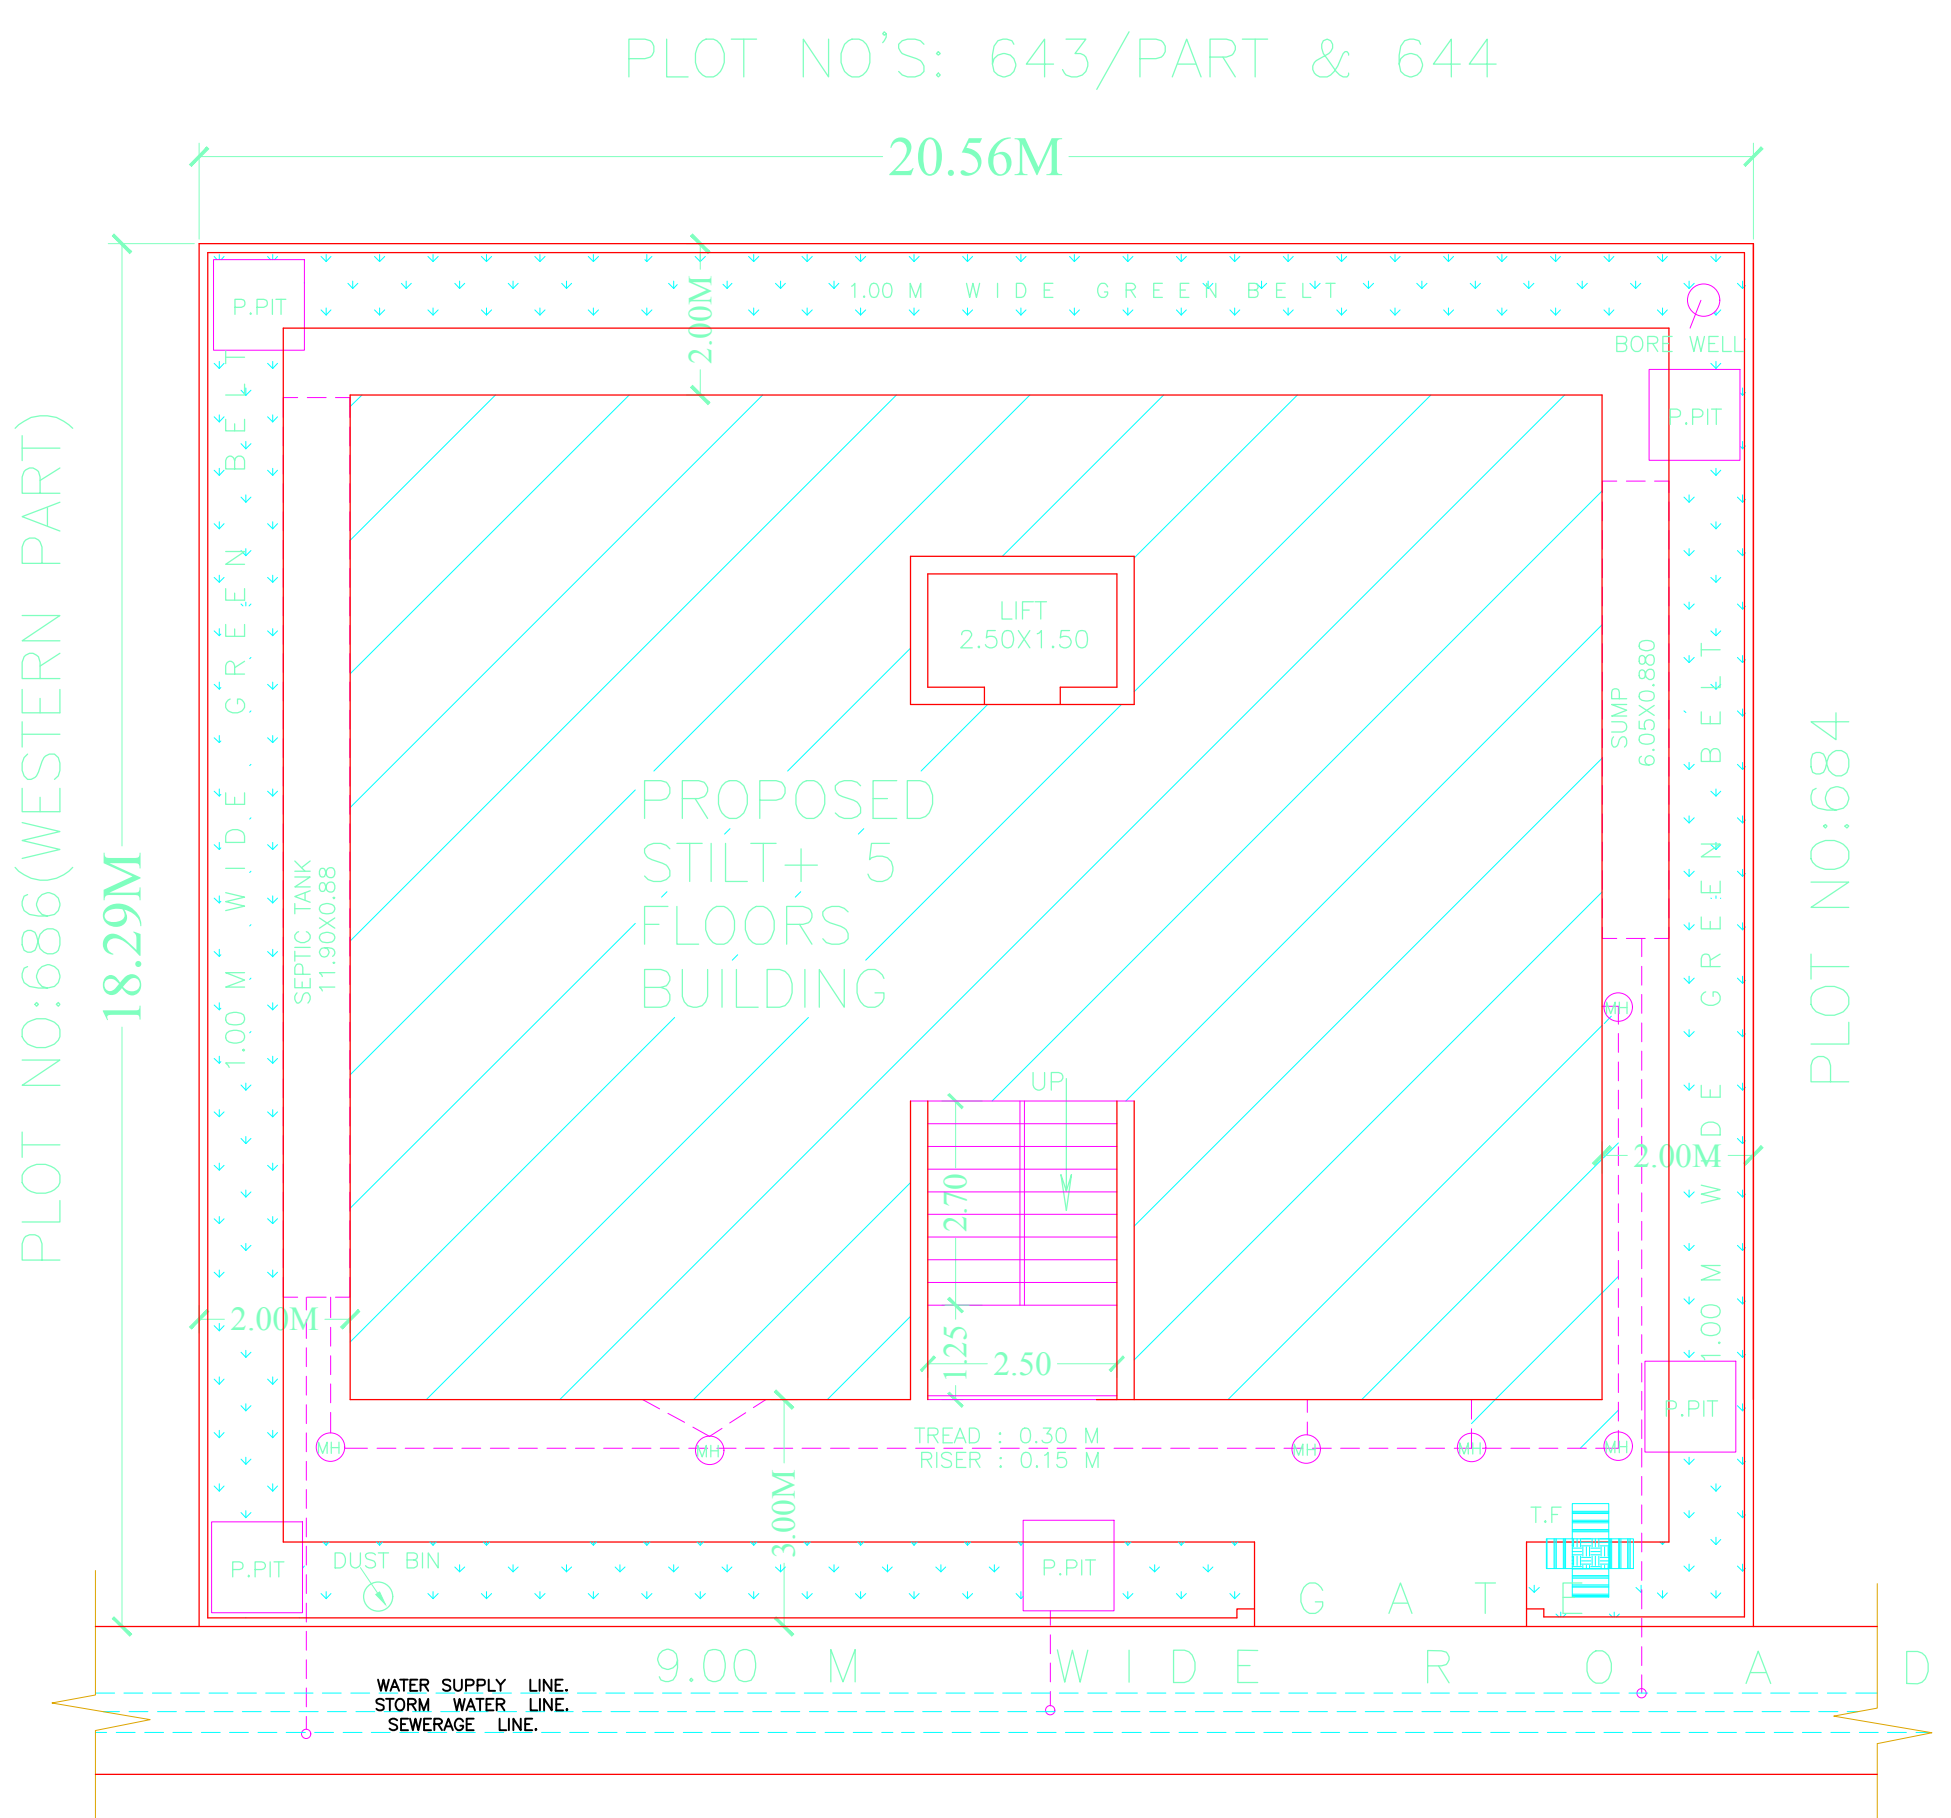
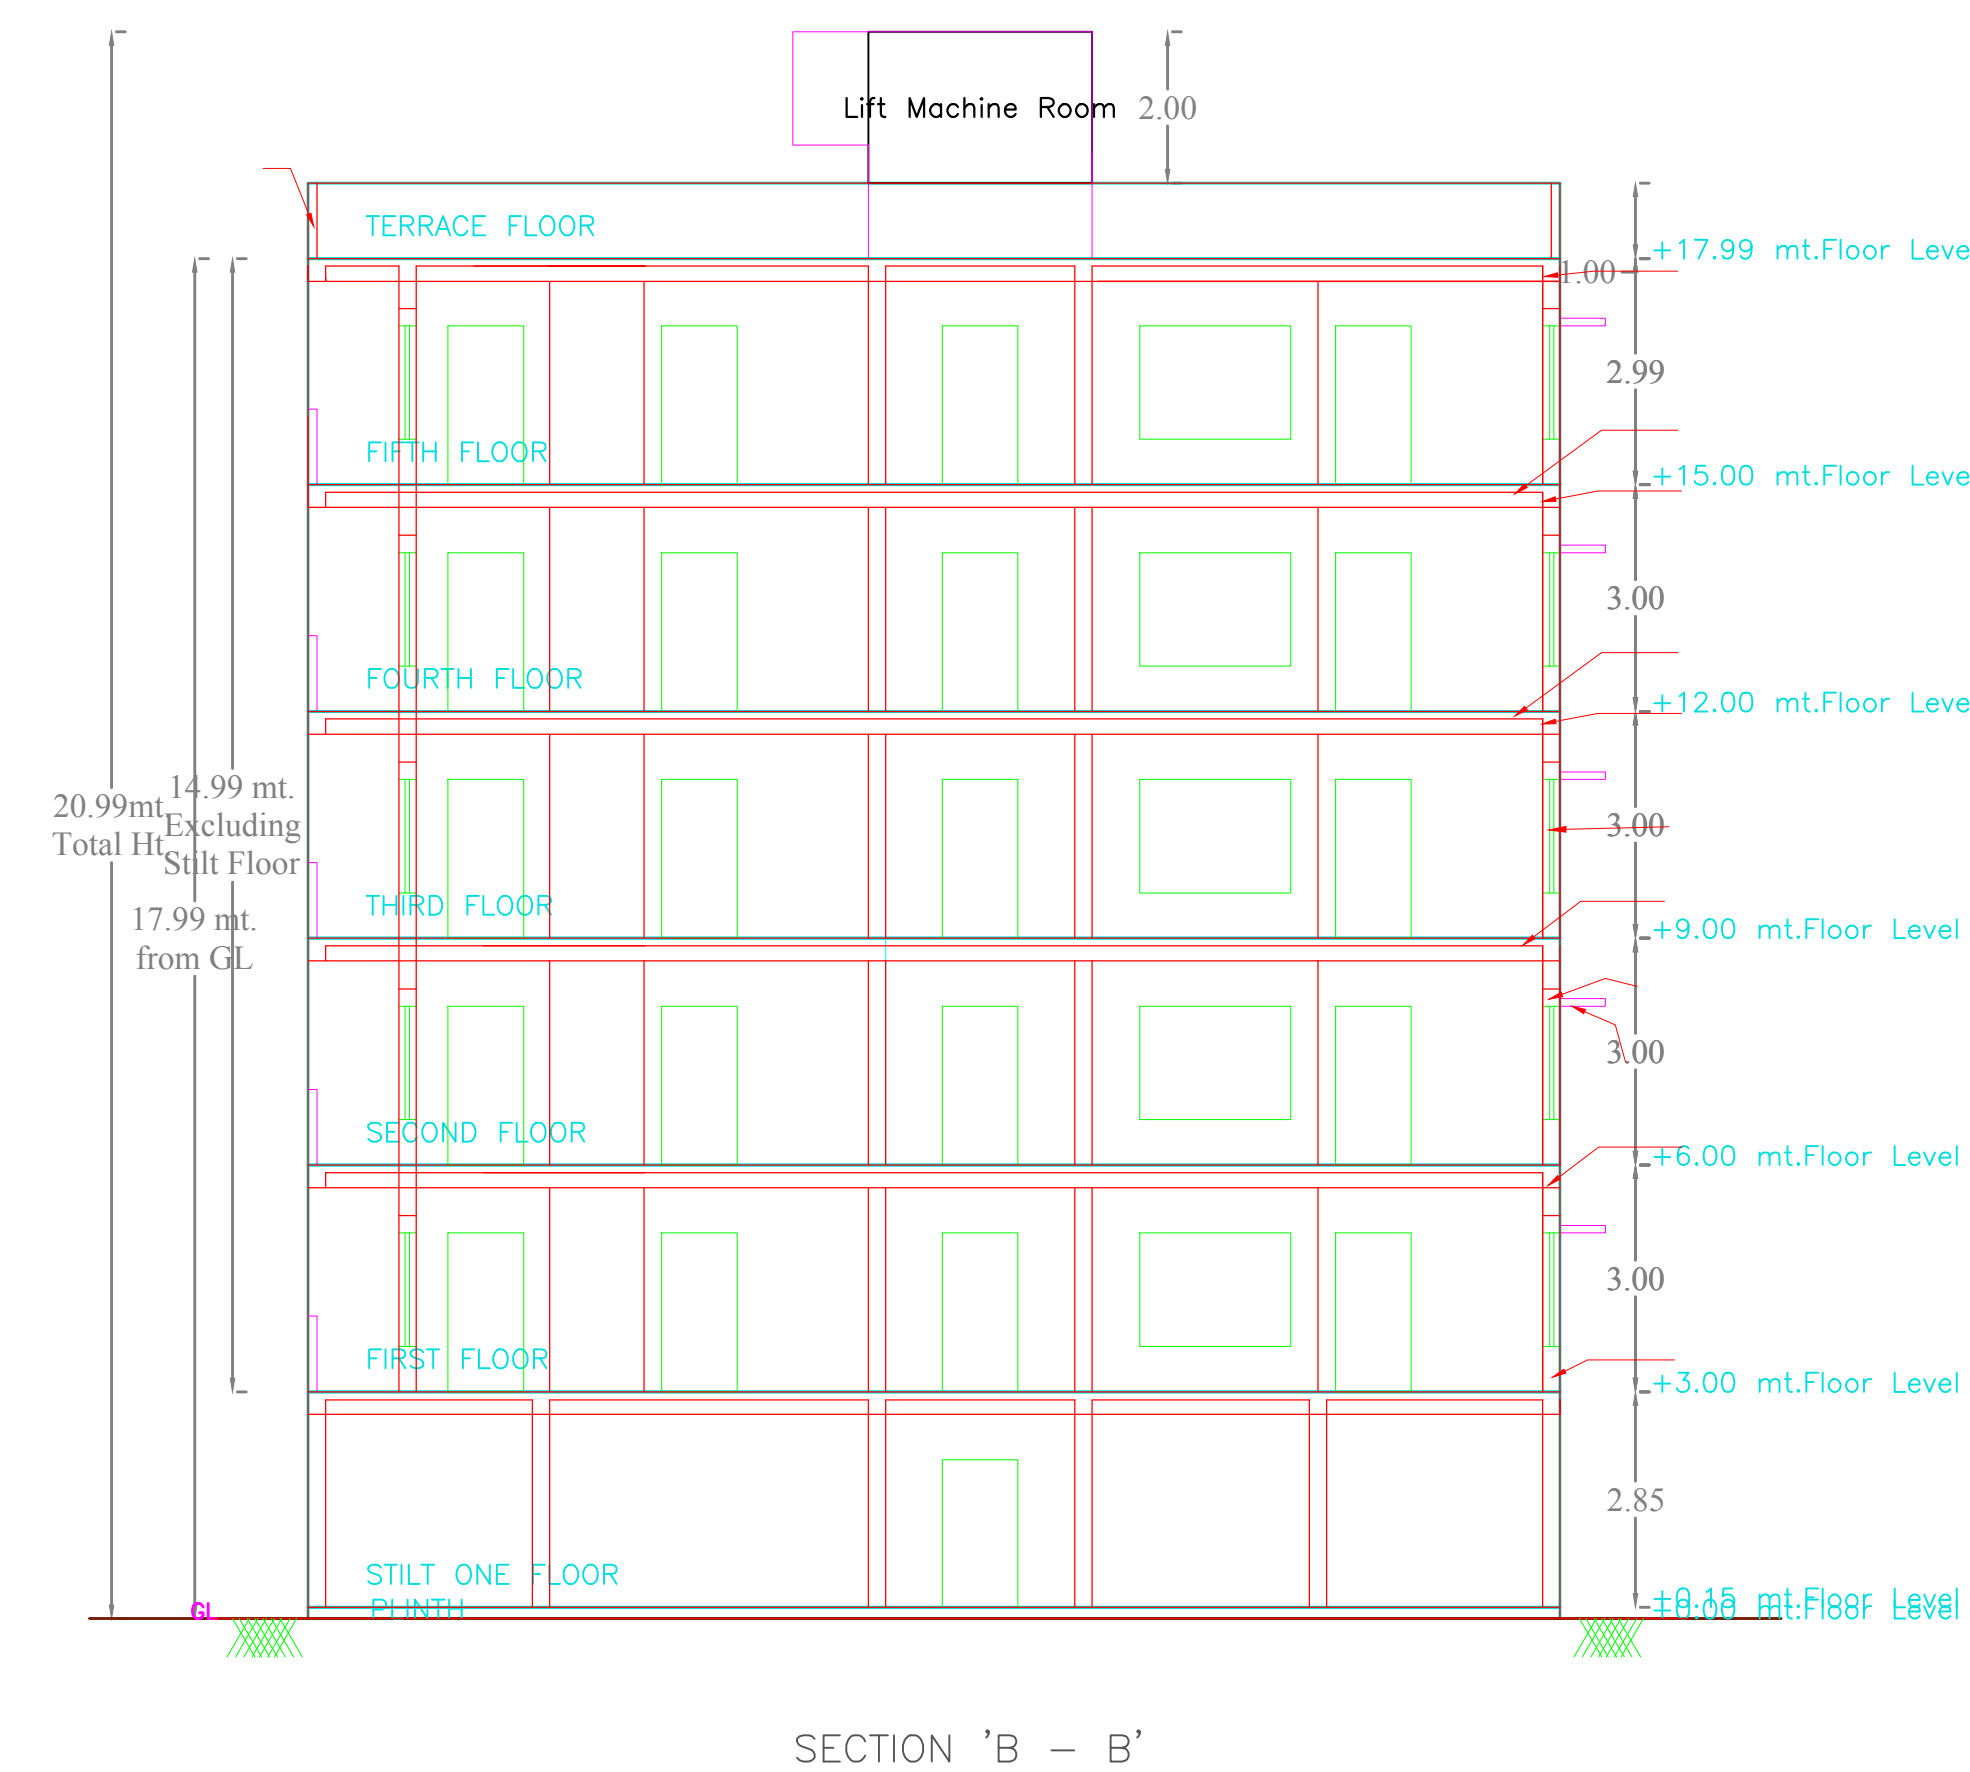


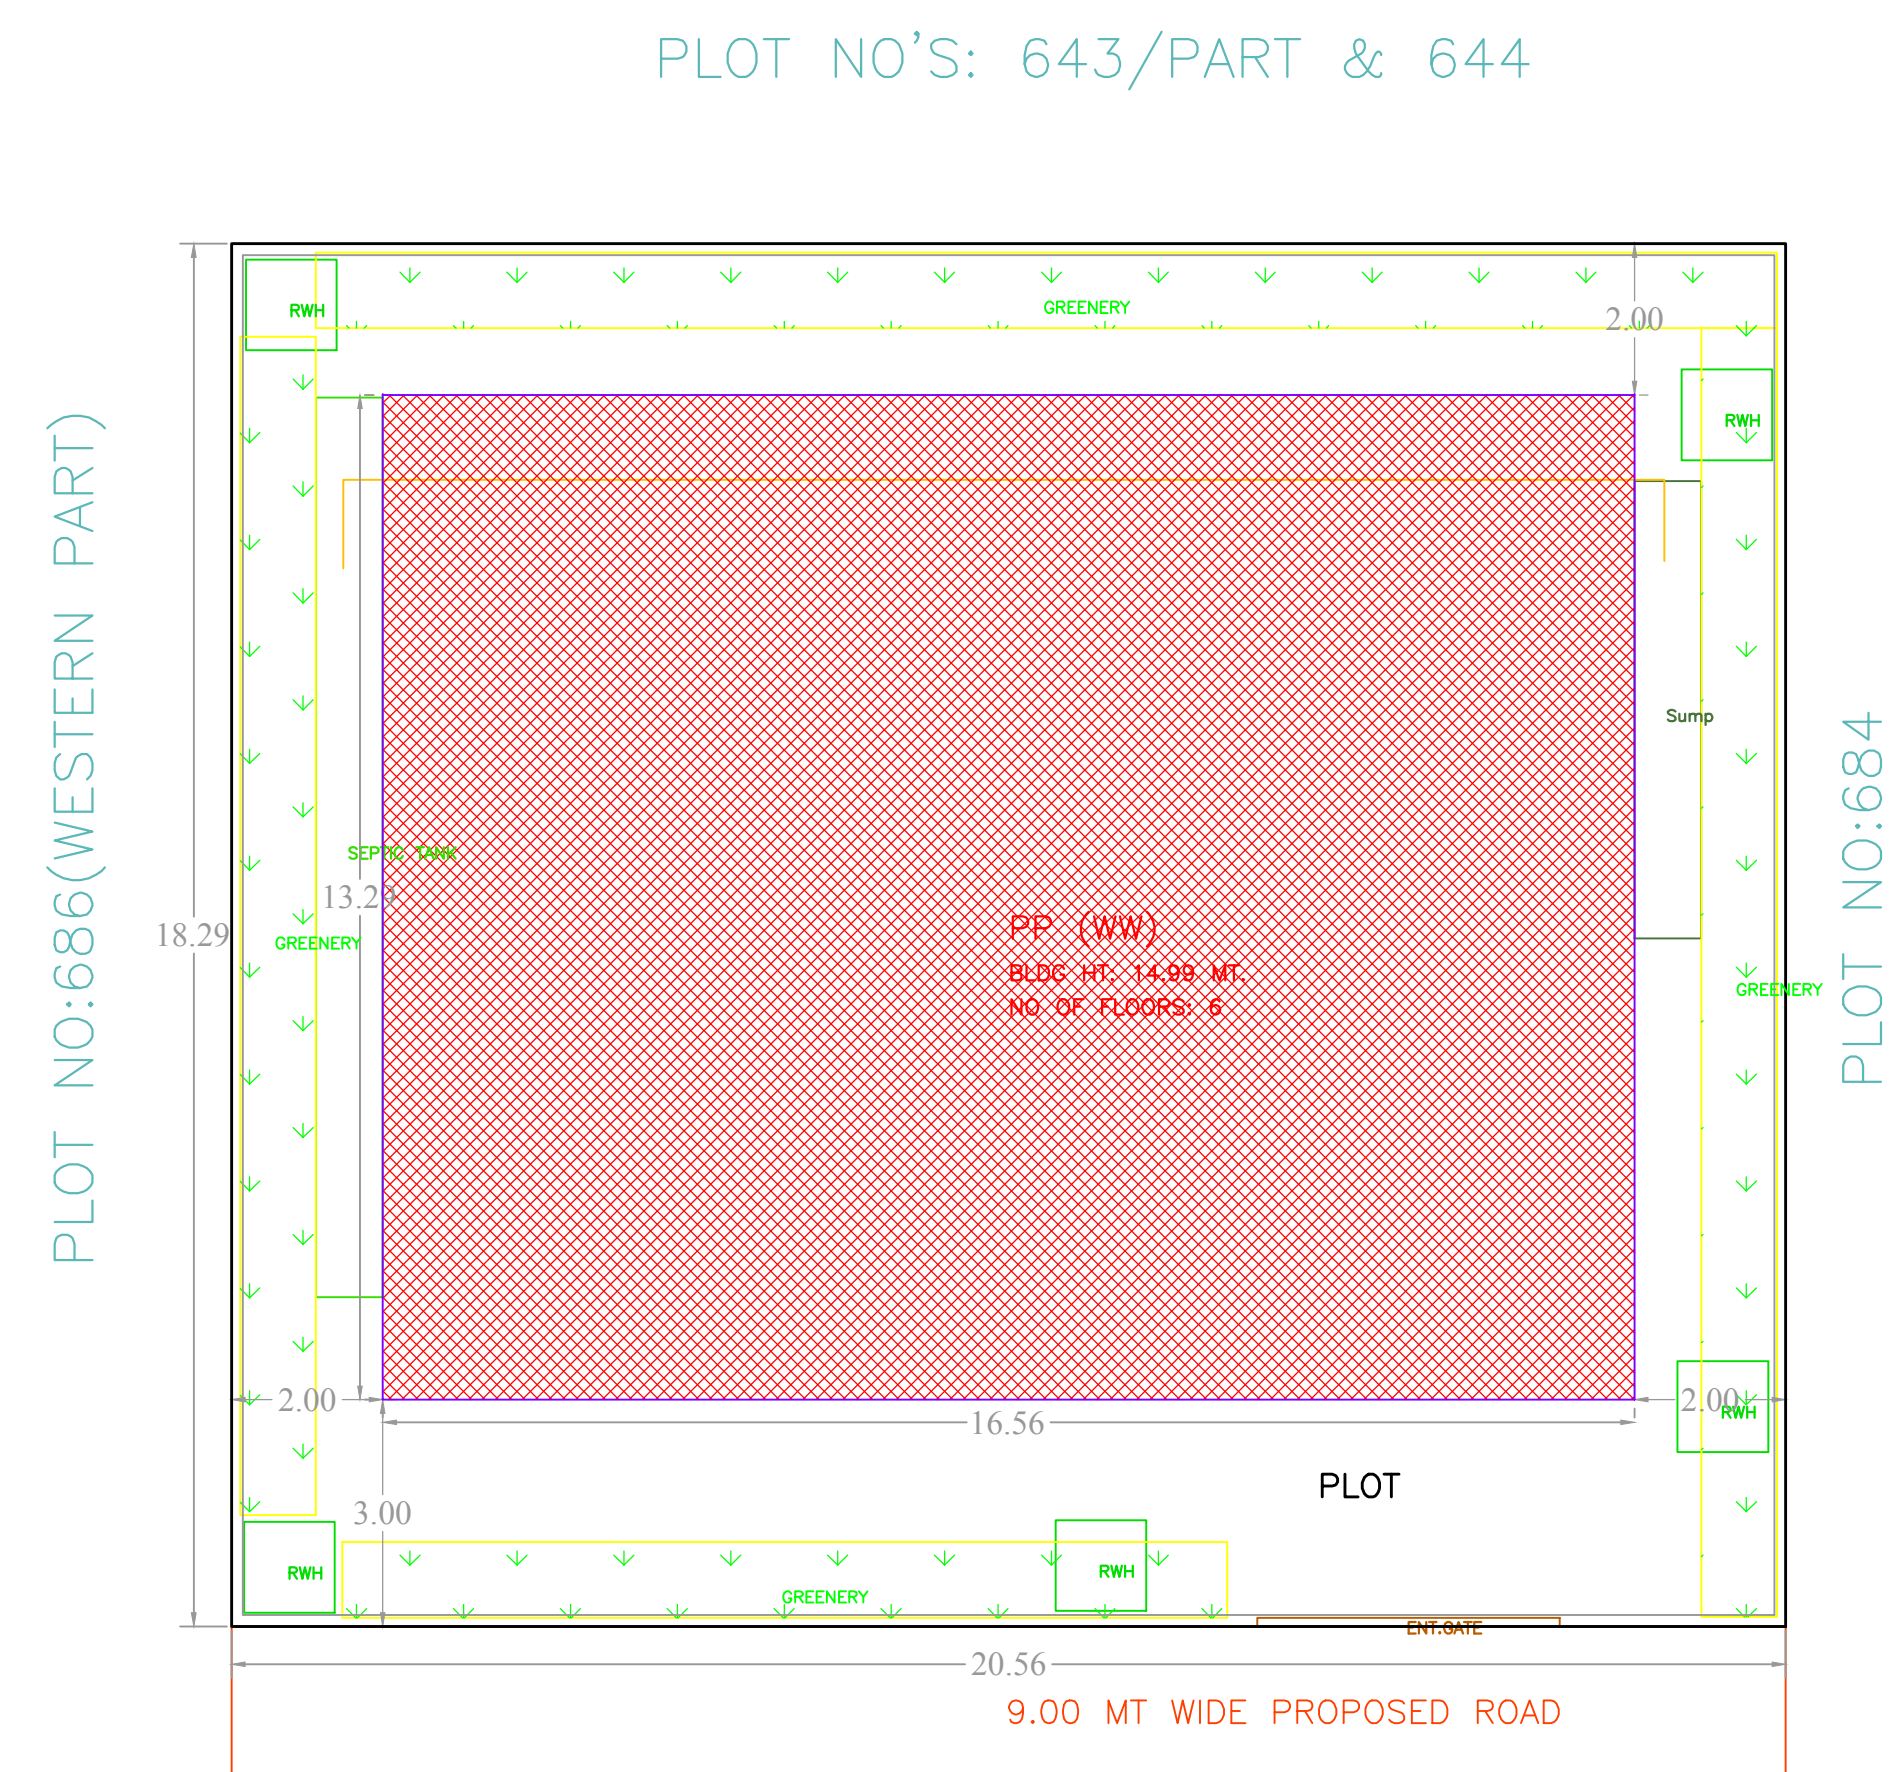

SCHEDULE OF JOINERY				
BUILDING NAME	NAME	L X H	NOS	
PP (WW)	D2	0.76 X 2.10	55	
PP (WW)	D1	1.00 X 2.10	25	
PP (WW)	D	1.06 X 2.10	10	
PP (WW)	OP	1.50 X 2.10	05	

SCHEDULE OF JOINERY				
BUILDING NAME	NAME	L X H	NOS	
PP (WW)	V	0.90 X 0.70	20	
PP (WW)	WZ	1.00 X 1.50	05	
PP (WW)	K2	1.20 X 1.00	15	
PP (WW)	W1	1.50 X 1.50	35	
PP (WW)	W	2.00 X 1.80	15	

FLOOR NAME	SIZE	TOTAL AREA
TYPICAL - 1, 3, 4&5 FLOOR PLAN	2.14 X 2.50 X 1 X 4	53.56
	1.20 X 3.97 X 1 X 4	
	1.20 X 2.74 X 1 X 4	
SECOND FLOOR PLAN	2.14 X 2.50 X 1	13.39
	1.20 X 3.97 X 1	
	1.20 X 2.74 X 1	
TOTAL	-	66.95


BUILDING USE/SUBUSE DETAILS				
BUILDING NAME	BUILDING USE	BUILDING SUBUSE	BUILDING TYPE	FLOOR DETAILS
PP (WW)	Residential	Residential Apartment Bldg	NA	1 Stlt + 5 upper floors

[illegible]

Project Title	
PLAN SHOWING THE PROPOSED PLOT NO. SURVEY NO SITUATED AT	Residential
BELONGING TO : Mr./Ms./Mrs	
REP BY :	krprasanna kumari
LICENCE NO: CA69457/2015	APPROVAL NO:
DATE : 02-06-2022	SHEET NO.: 1/2
Layed Plan Details	INWARD NO.: 13035341/2022
SEAL OF APPROVAL	

AREA STATEMENT PROJECT DETAIL :		
INWARD NO :		TS/0334/1/2022
PROJECT TYPE :		Building Permission
NATURE OF DEVELOPMENT :		New
SUB LOCATION :		New Areas / Approved Layout Areas
STREET NAME :		
DISTRICT NAME :		
STATE NAME :		TELANGANA
PINCODE :		
MADAL :		
PLOT USE :		Residential
PLOT SUB USE :		Residential Apartment Bldg
PLOT NEAR BY NOTIFIED RELEGIOUS STRUCTURE :		NA
LAND USE ZONE :		NA
LAND SUBUSE ZONE :		NA
ABUTTING ROAD WIDTH :		0
PLOT NO :		
SURVEY NO :		
NORTH SIDE DETAIL :		-
SOUTH SIDE DETAIL :		-
EAST SIDE DETAIL :		-
WEST SIDE DETAIL :		-
AREA DETAILS :		SQ.Mt.
AREA OF PLOT (Minimum)		376.04
NET AREA OF PLOT		376.04
VACANT PLOT AREA		155.96
COVERAGE		
PROPOSED COVERAGE AREA (58.53 %)		220.08
NET BUA		
RESIDENTIAL NET BUA		1100.40
BUILT UP AREA		
		1112.12
		1332.22
MORTGAGE AREA		112.83
EXTRA INSTALLMENT MORTGAGE AREA		0.00
PROPOSED NUMBER OF PARKINGS		0

COLOR INDEX	
PLOT BOUNDARY	
ABUTTING ROAD	
PROPOSED CONSTRUCTION	
COMMON PLOT	
ROAD WIDENING AREA	
EXISTING (To be retained)	
EXISTING (To be demolished)	
OWNER'S NAME AND SIGNATURE	
BUILDER'S NAME AND SIGNATURE	
ARCHITECT'S NAME AND SIGNATURE	
STRUCTURAL ENGINEER'S NAME AND SIGNATURE	

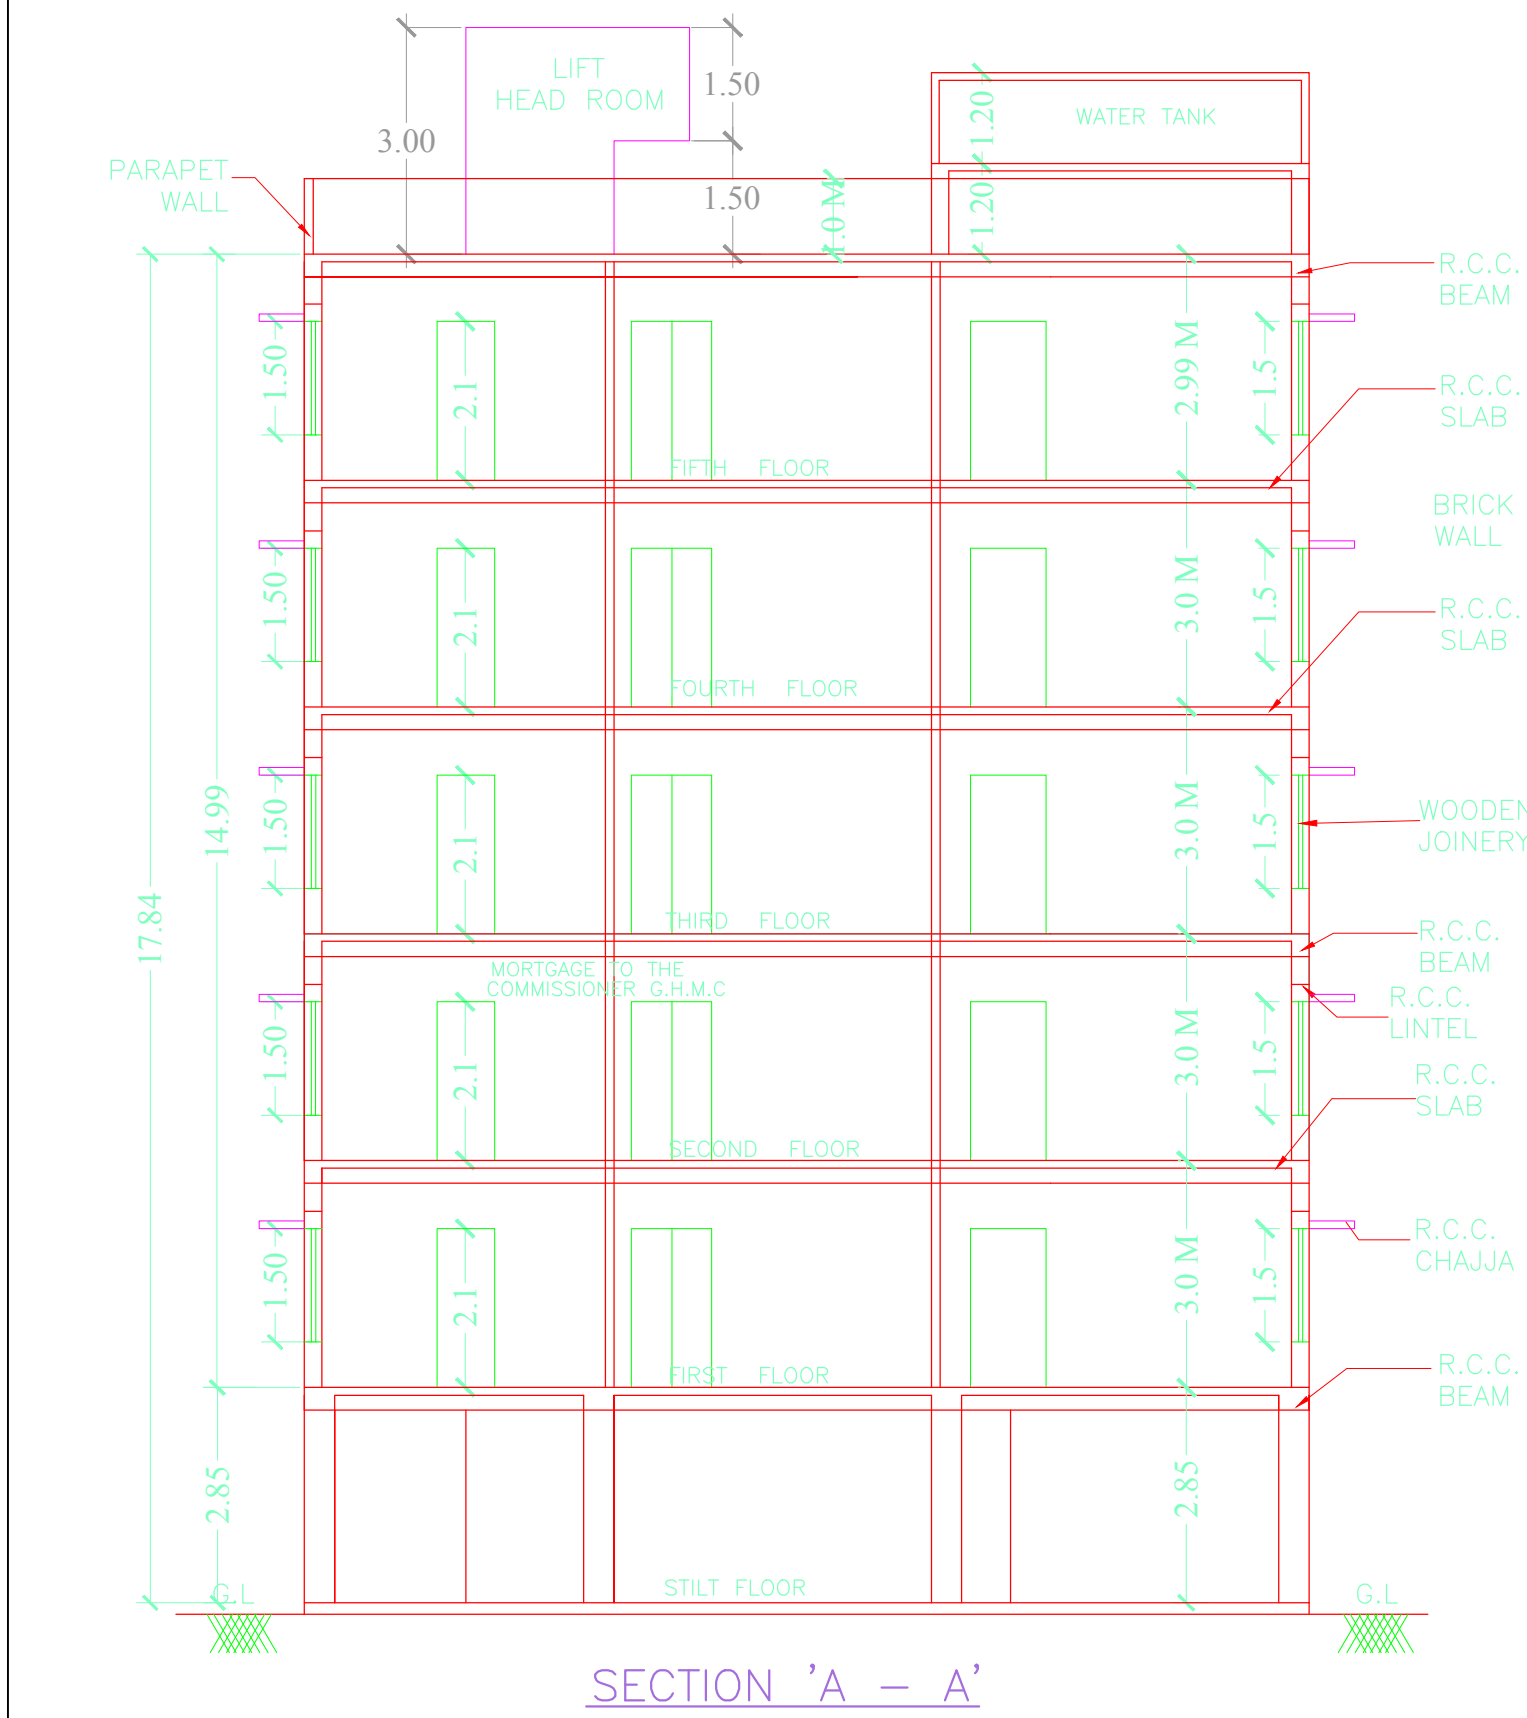

Project Title	
PLAN SHOWING THE PROPOSED	Residential
PLOT NO.	
SURVEY NO.	
SITUATED AT	
BELONGING TO: Mr./Ms./Mrs	
REP BY:	Krasamma kumari
LICENCE NO.: CA69457/2015	APPROVAL NO:
DATE: 02-06-2022	SHEET NO.: 2 / 2
Building Plan Details	INWARD NO.: TS035341/2022

OWNERS NAME AND SIGNATURE
BUILDERS NAME AND SIGNATURE
ARCHITECTS NAME AND SIGNATURE
STRUCTURAL ENGINEERS NAME AND SIGNATURE

