



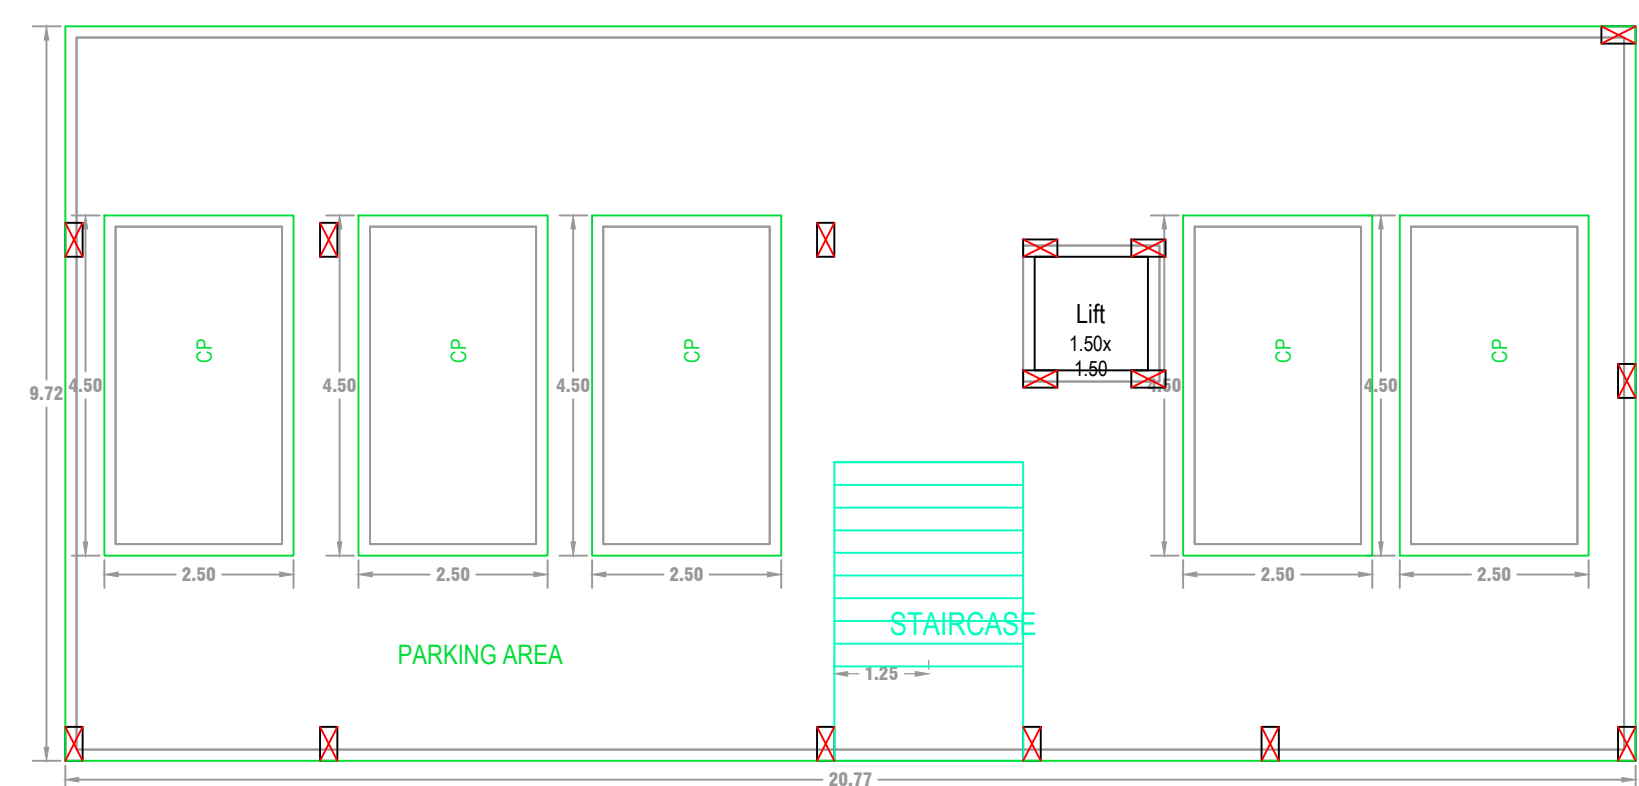


STILT ONE FLOOR
PLAN
(SCALE=1:100)

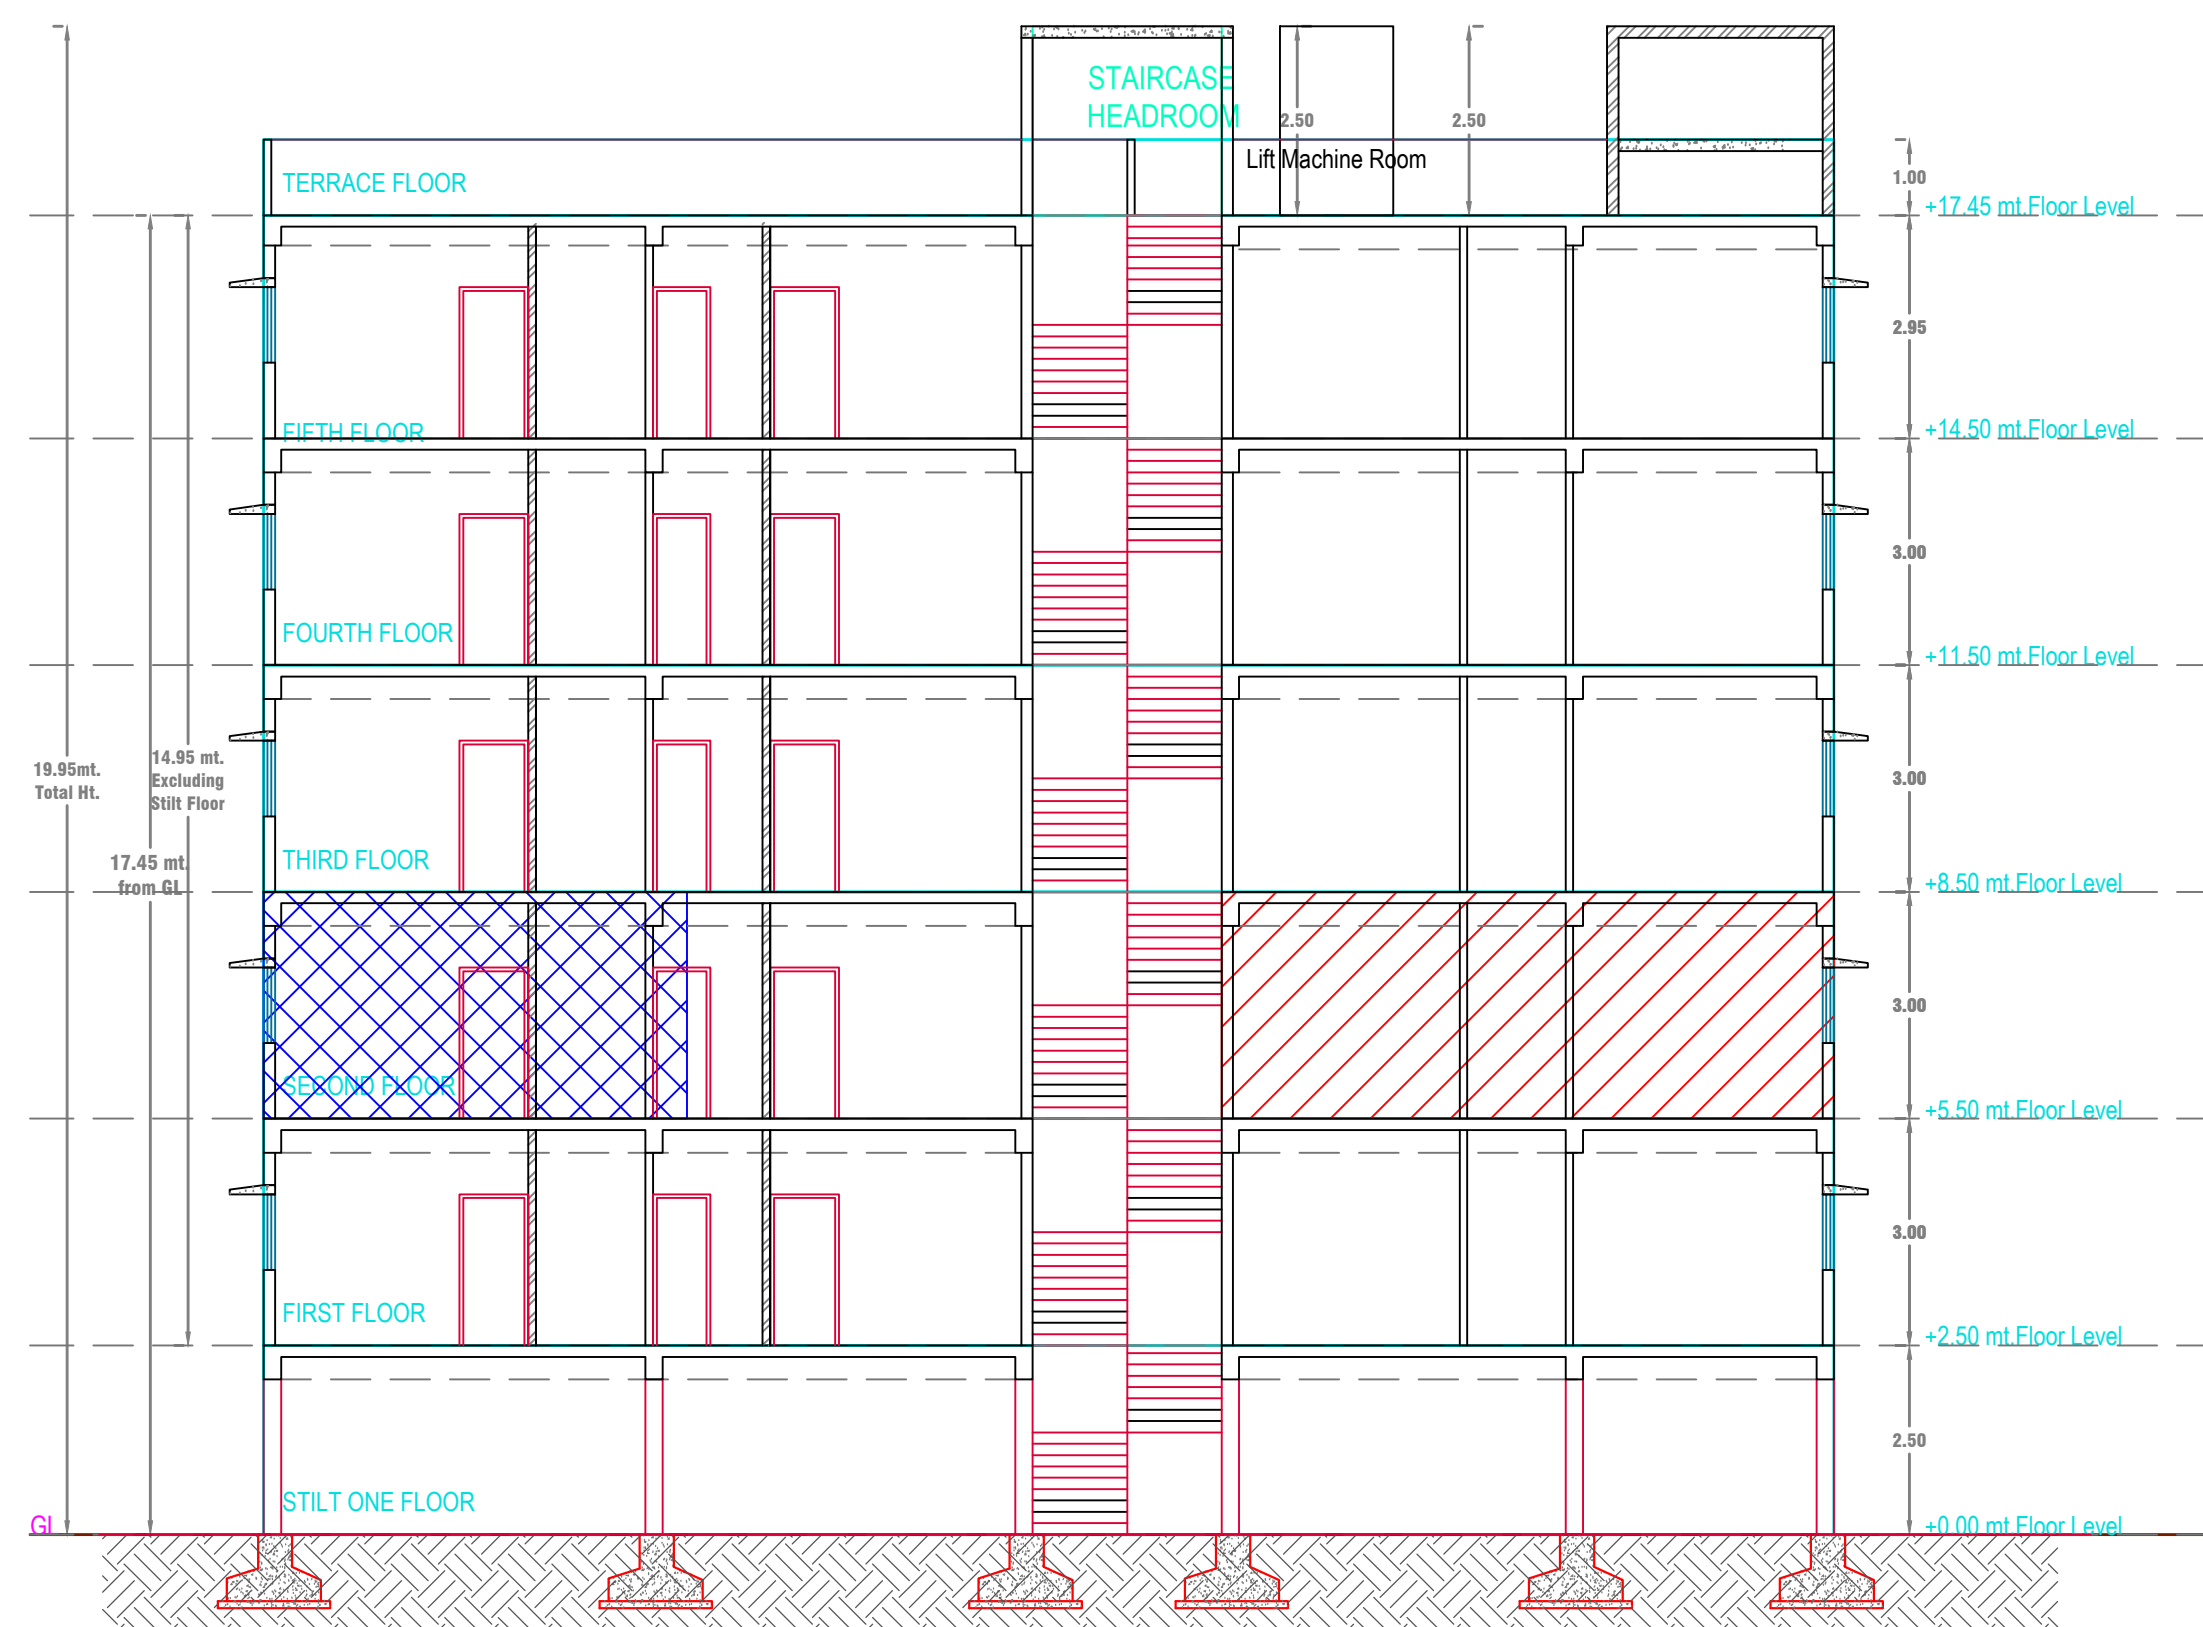


SECTION 'B-B'




Section

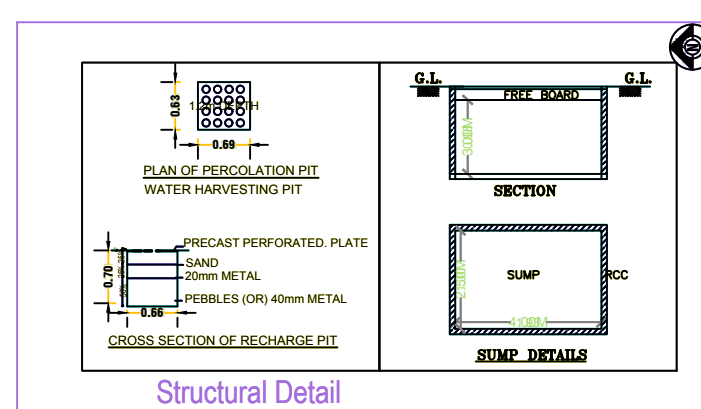


Structural Detail

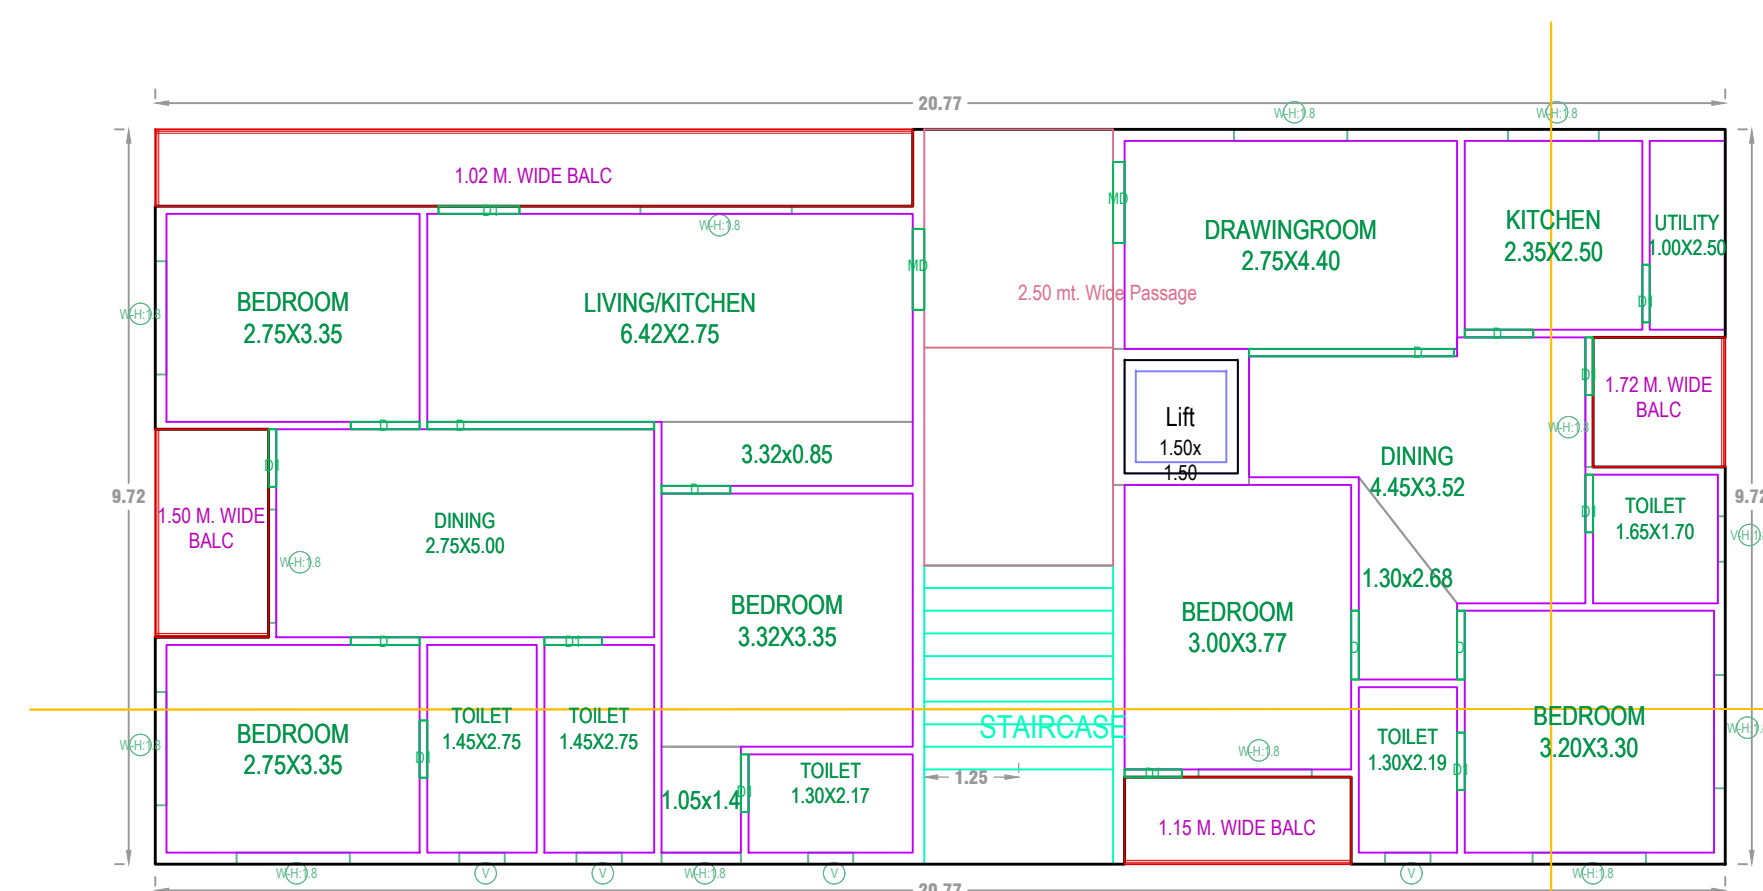


TYPICAL - 1, 3& 4 FLOOR PLAN (SCALE=1:100)

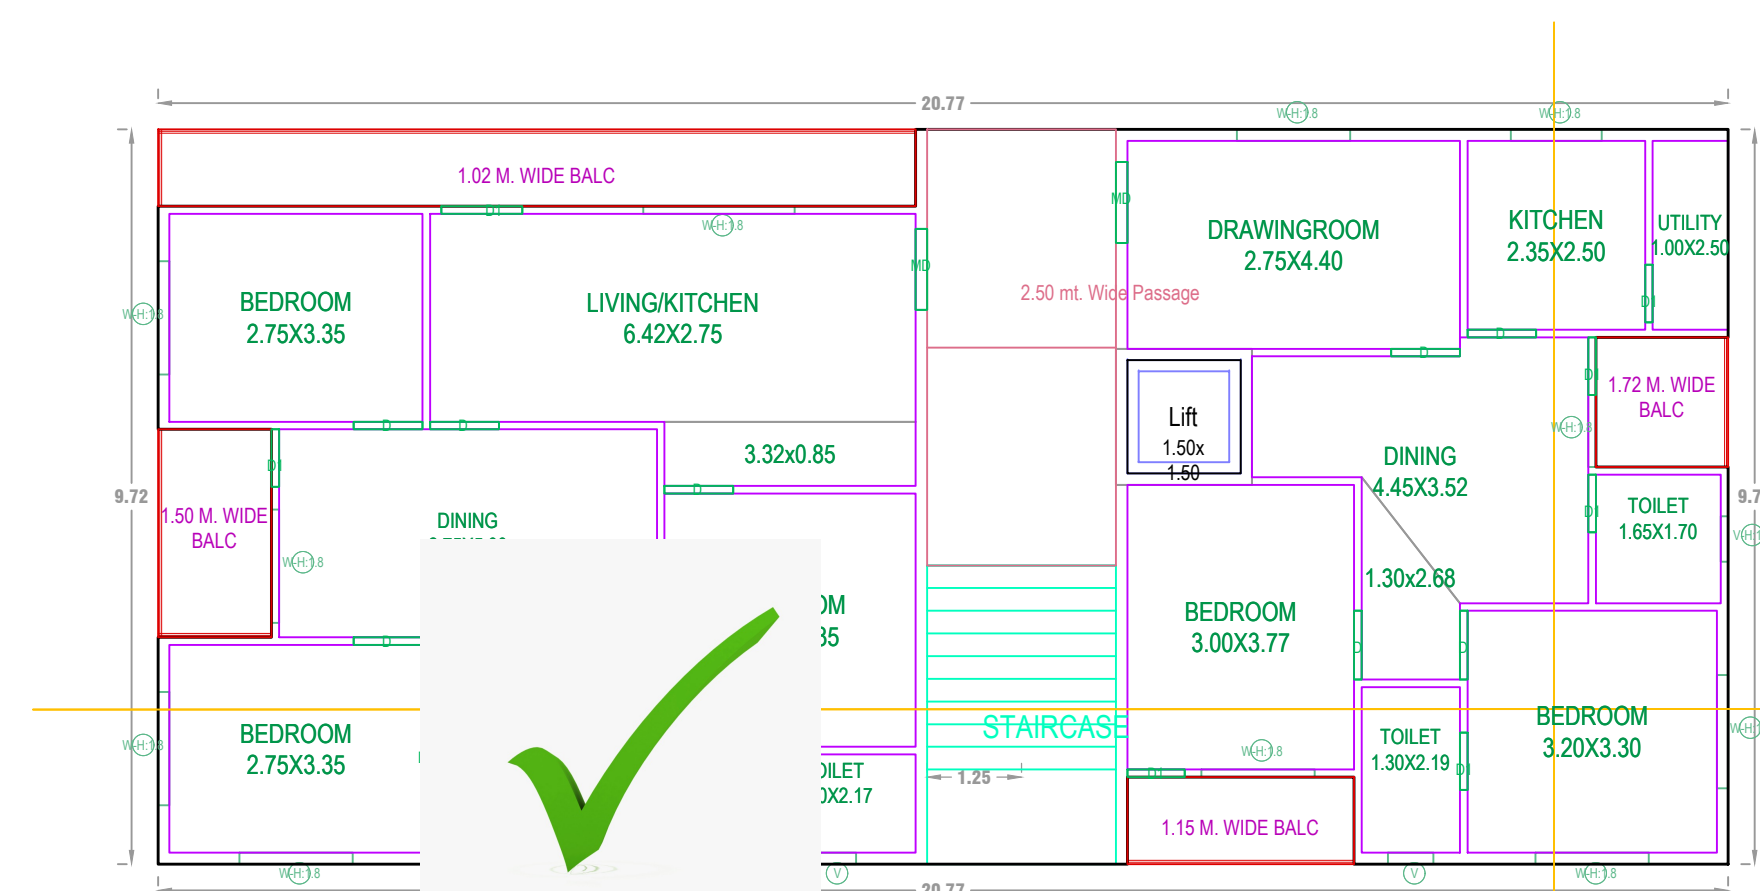


FIFTH FLOOR PLAN (SCALE=1:100)

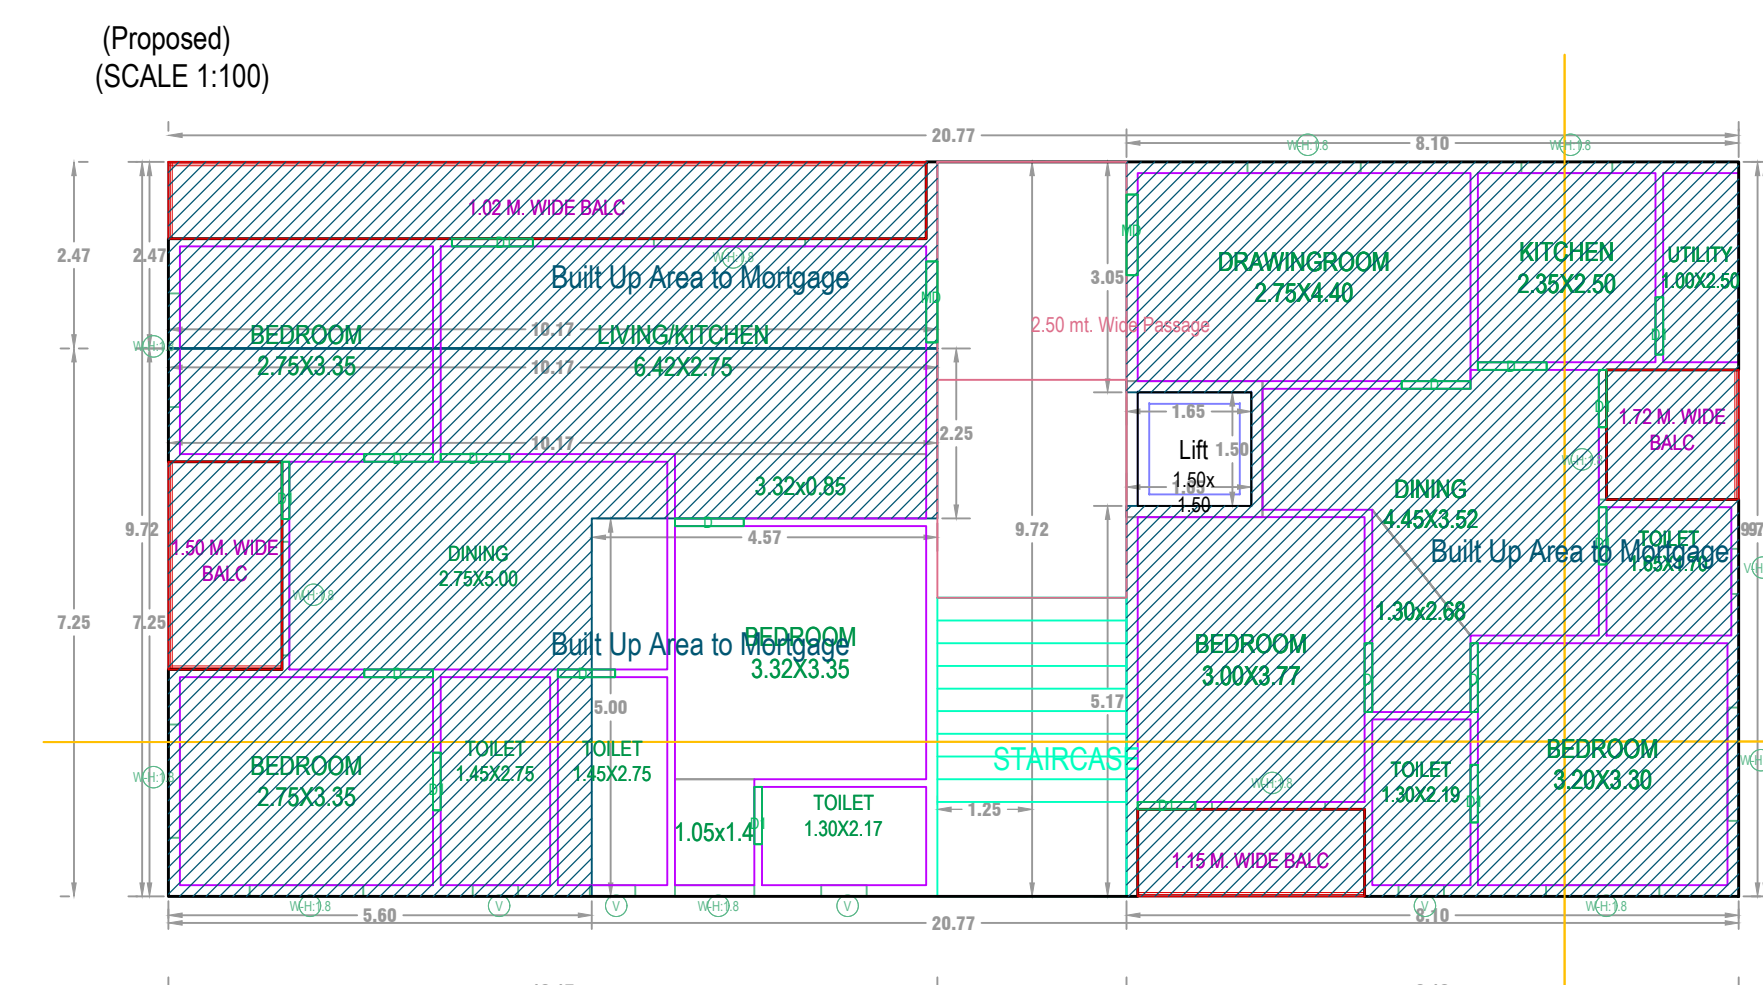



SECOND FLOOR PLAN (SCALE=1:100)

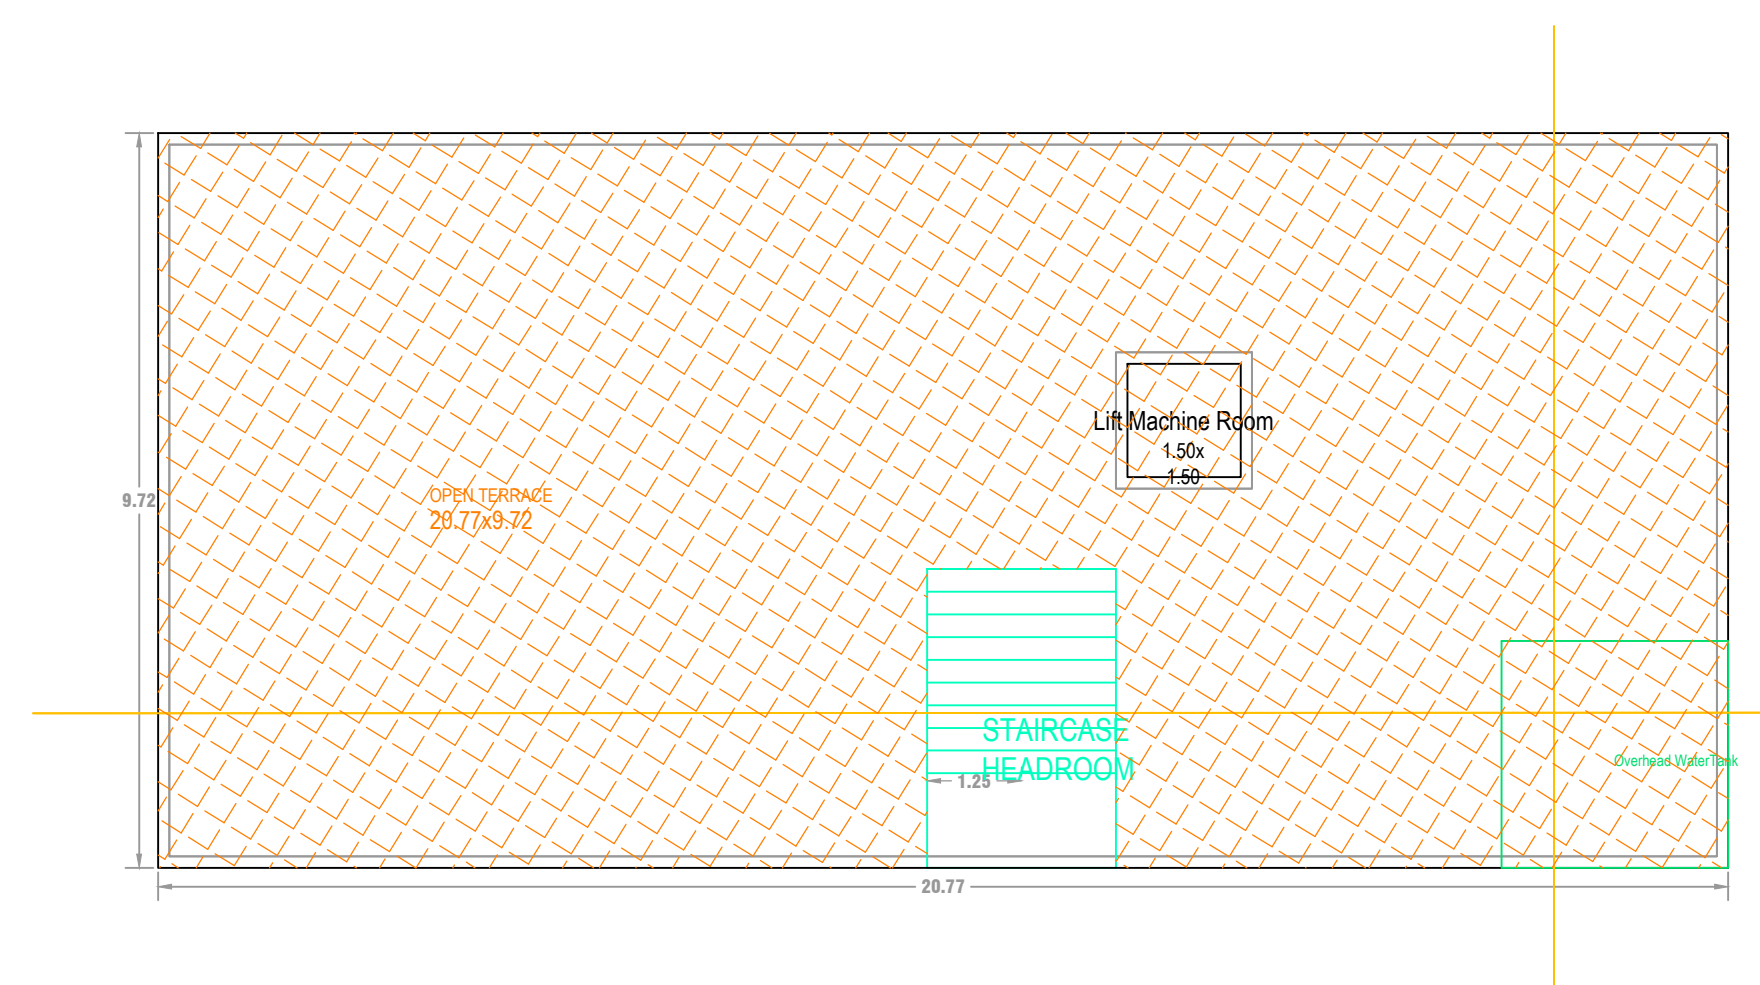

TERRACE FLOOR
PLAN
(SCALE=1:100)

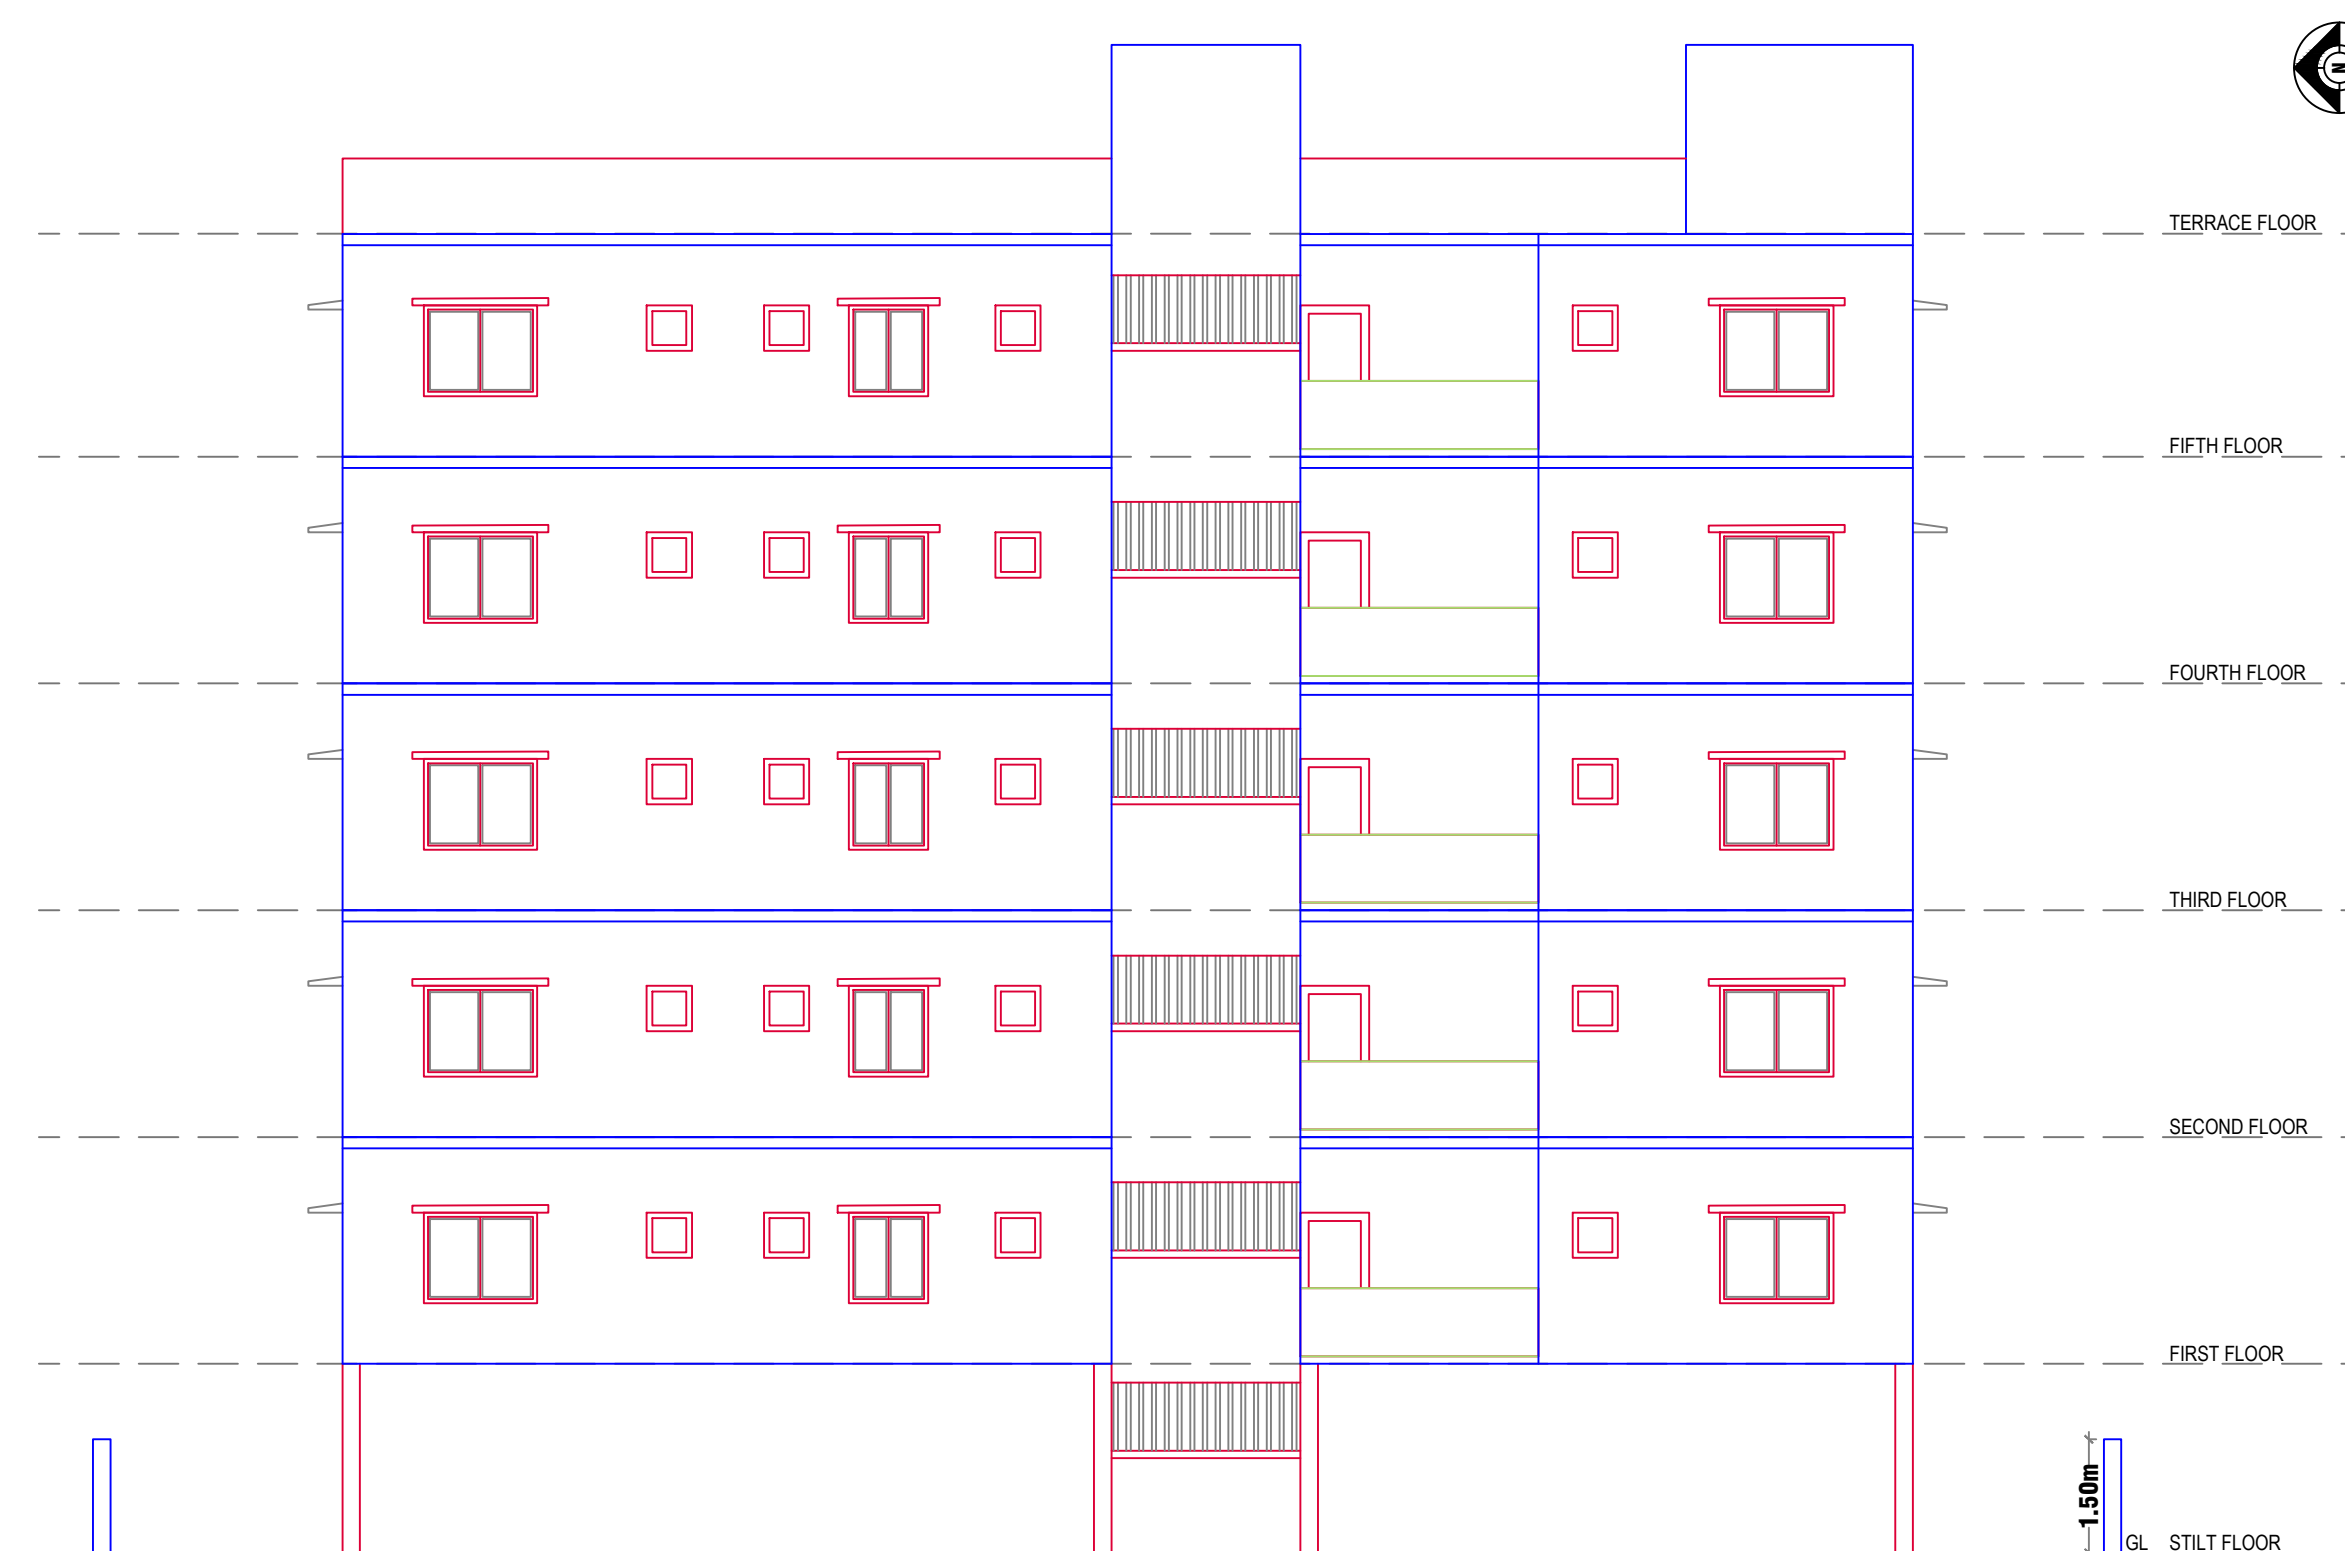

Elevation1

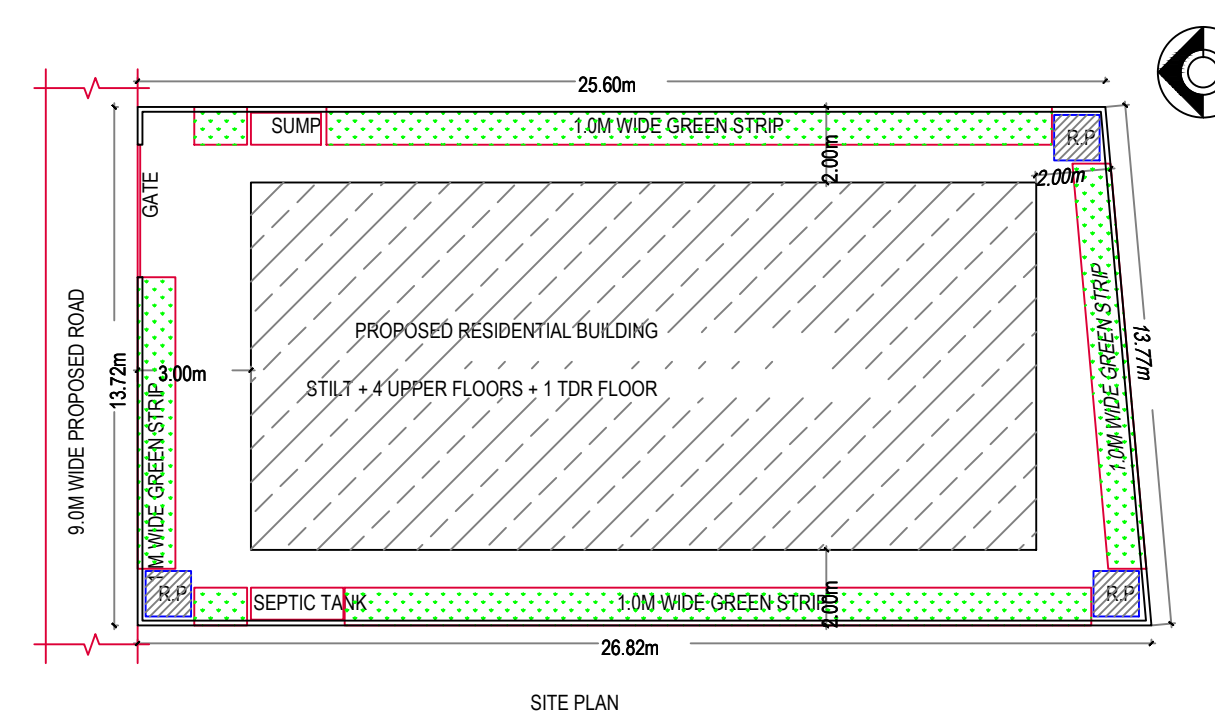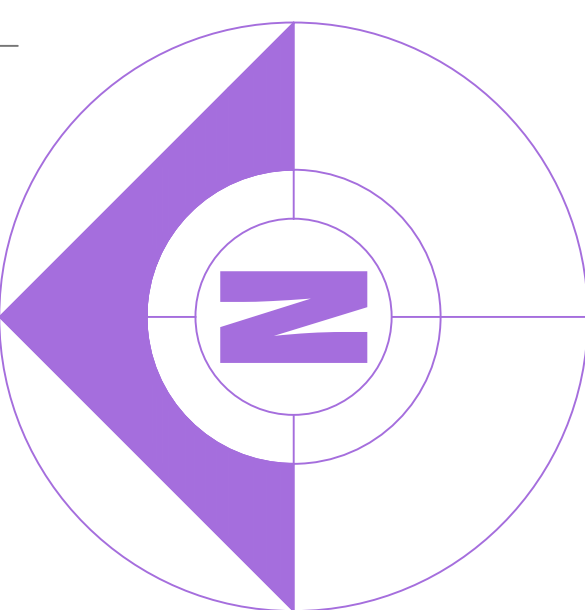

SCALE 1:200

AREA STATEMENT PROJECT DETAIL :		
INWARD NO :		TS/05/1658/2022
PROJECT TYPE :		Building Permission
NATURE OF DEVELOPMENT :		New
SUB LOCATION :		New Area / Approved Layout Areas
STREET NAME :		
DISTRICT NAME :		
STATE NAME :		TELANGANA
PINCODE :		
MADAL :		
PLOT USE :		Residential
PLOT SUB USE :		
PLOT NEAR BY NOTIFIED RELEGIOUS STRUCTURE :		NA
LAND USE ZONE :		NA
LAND SUBUSE ZONE :		NA
ABUTTING ROAD WIDTH :		0
PLOT NO :		
SURVEY NO :		
NORTH SIDE DETAIL :		-
SOUTH SIDE DETAIL :		-
EAST SIDE DETAIL :		-
WEST SIDE DETAIL :		-
AREA DETAILS :		SQ.MT.
AREA OF PLOT (Minimum)		359.54
NET AREA OF PLOT		359.54
VACANT PLOT AREA		157.70
COVERAGE		
PROPOSED COVERAGE AREA (56.14 %)		201.83
NET BUA		
RESIDENTIAL NET BUA		1009.15
BUILT UP AREA		
		1020.40
		1222.20
MORTGAGE AREA		152.20
EXTRA INSTALLMENT MORTGAGE AREA		0.00
PROPOSED NUMBER OF PARKINGS		5

BUILDING PROPOSED RESIDENTIAL (BUILDING)						
FLOOR NAME	TOTAL BUA	NET BUA RESI.	TNMTS	PARKING AREA	NO OF STACK	NET PARKING
STILT ONE FLOOR	201.80	0.00	00	201.80	1	201.80
FIRST FLOOR	201.83	201.83	02	0.00	0	0.00
SECOND FLOOR	201.83	201.83	02	0.00	0	0.00
THIRD FLOOR	201.83	201.83	02	0.00	0	0.00
FOURTH FLOOR	201.83	201.83	02	0.00	0	0.00
FIFTH FLOOR	201.83	201.83	02	0.00	0	0.00
TERRACE FLOOR	11.25	0.00	00	0.00	0	0.00
TOTAL	1222.20	1009.15	10	201.80		201.80
TOTAL NO OF BLDG	1					
TOTAL	1222.20	1009.15	10	201.80		201.80

SCHEDULE OF JONERY			
BUILDING NAME	NAME	L X W	NOS
PROPOSED RESIDENTIAL (BUILDING D)	D	0.76 X 0.12	34
PROPOSED RESIDENTIAL (BUILDING D)	D	0.91 X 0.12	45
PROPOSED RESIDENTIAL (BUILDING MD)	MD	1.07 X 0.12	10
PROPOSED RESIDENTIAL (BUILDING D)	D	2.71 X 0.12	03
PROPOSED RESIDENTIAL (BUILDING D)	D	3.00 X 0.12	03

SCHEDULE OF JONERY			
BUILDING NAME	NAME	L X W	NOS
PROPOSED RESIDENTIAL (BUILDING V)	V	0.60 X 0.12	20
PROPOSED RESIDENTIAL (BUILDING V)	V	0.60 X 0.12	05
PROPOSED RESIDENTIAL (BUILDING W)	W	0.96 X 0.12	05
PROPOSED RESIDENTIAL (BUILDING W)	W	1.05 X 0.12	05
PROPOSED RESIDENTIAL (BUILDING W)	W	1.20 X 0.12	05
PROPOSED RESIDENTIAL (BUILDING W)	W	1.50 X 0.12	05
PROPOSED RESIDENTIAL (BUILDING W)	W	2.00 X 0.12	40

FLOOR NAME	SIZE	TOTAL AREA
SECOND FLOOR PLAN	1.50 X 2.75 X 1	20.76
	1.72 X 1.75 X 1	
	1.15 X 3.00 X 1	
	1.02 X 1.02 X 1	
FIFTH FLOOR PLAN	1.50 X 2.75 X 1	20.76
	1.72 X 1.75 X 1	
	1.15 X 3.00 X 1	
	1.02 X 1.02 X 1	
TYPICAL - 1, 3& 4 FLOOR PLAN	1.50 X 2.75 X 1 X 3	62.28
	1.72 X 1.75 X 1 X 3	
	1.15 X 3.00 X 1 X 3	
	1.02 X 1.02 X 1 X 3	
TOTAL	-	103.80

NET BUILT UP AREA AND DWELLING UNITS DETAILS						
BUILDING NAME	NO OF BLDG	TOTAL BUA	NET BUA RESI.	TNMTS.	PARKING AREA	NET PARKING
PROPOSED RESIDENTIAL (BUILDING)	1	1222.20	1009.15	10	201.80	201.80
GRAND TOTAL	1	1222.20	1009.15	10.00	201.80	201.80

BUILDING USE/SUBUSE DETAILS				
BUILDING NAME	BUILDING USE	BUILDING SUBUSE	BUILDING TYPE	FLOOR DETAILS
PROPOSED RESIDENTIAL (BUILDING)	Residential	Residential Apartment Bldg	NA	1 Stilt + 5 upper floors

COLOR INDEX	
PLOT BOUNDARY	
ABUTTING ROAD	
PROPOSED CONSTRUCTION	
COMMON PLOT	
ROAD WIDENING AREA	
EXISTING (To be retained)	
EXISTING (To be demolished)	
OWNER'S NAME AND SIGNATURE	
BUILDER'S NAME AND SIGNATURE	
ARCHITECT'S NAME AND SIGNATURE	
STRUCTURAL ENGINEER'S NAME AND SIGNATURE	

Note: All dimensions are in meters

Project Title :Plan showing the proposed Residential Building In Plot Bearing no. 390 & 400,
In survey no. 191, Situated at Ameenpur village, Ameenpur Mandal, Ameenpur Municipality ,
Sangareddy District Telangana State. Belonging to:- M/S VENKATA SREENIDHI PROJECTS PRIVATE LIMITED
Represented by it's Managing partners :- (A). Sri. Venkat rao Jadda, S/o. Narsaiah (B). Sri. Mupparaju Jayakrishna, S/o.M.Venkateswarlu.