

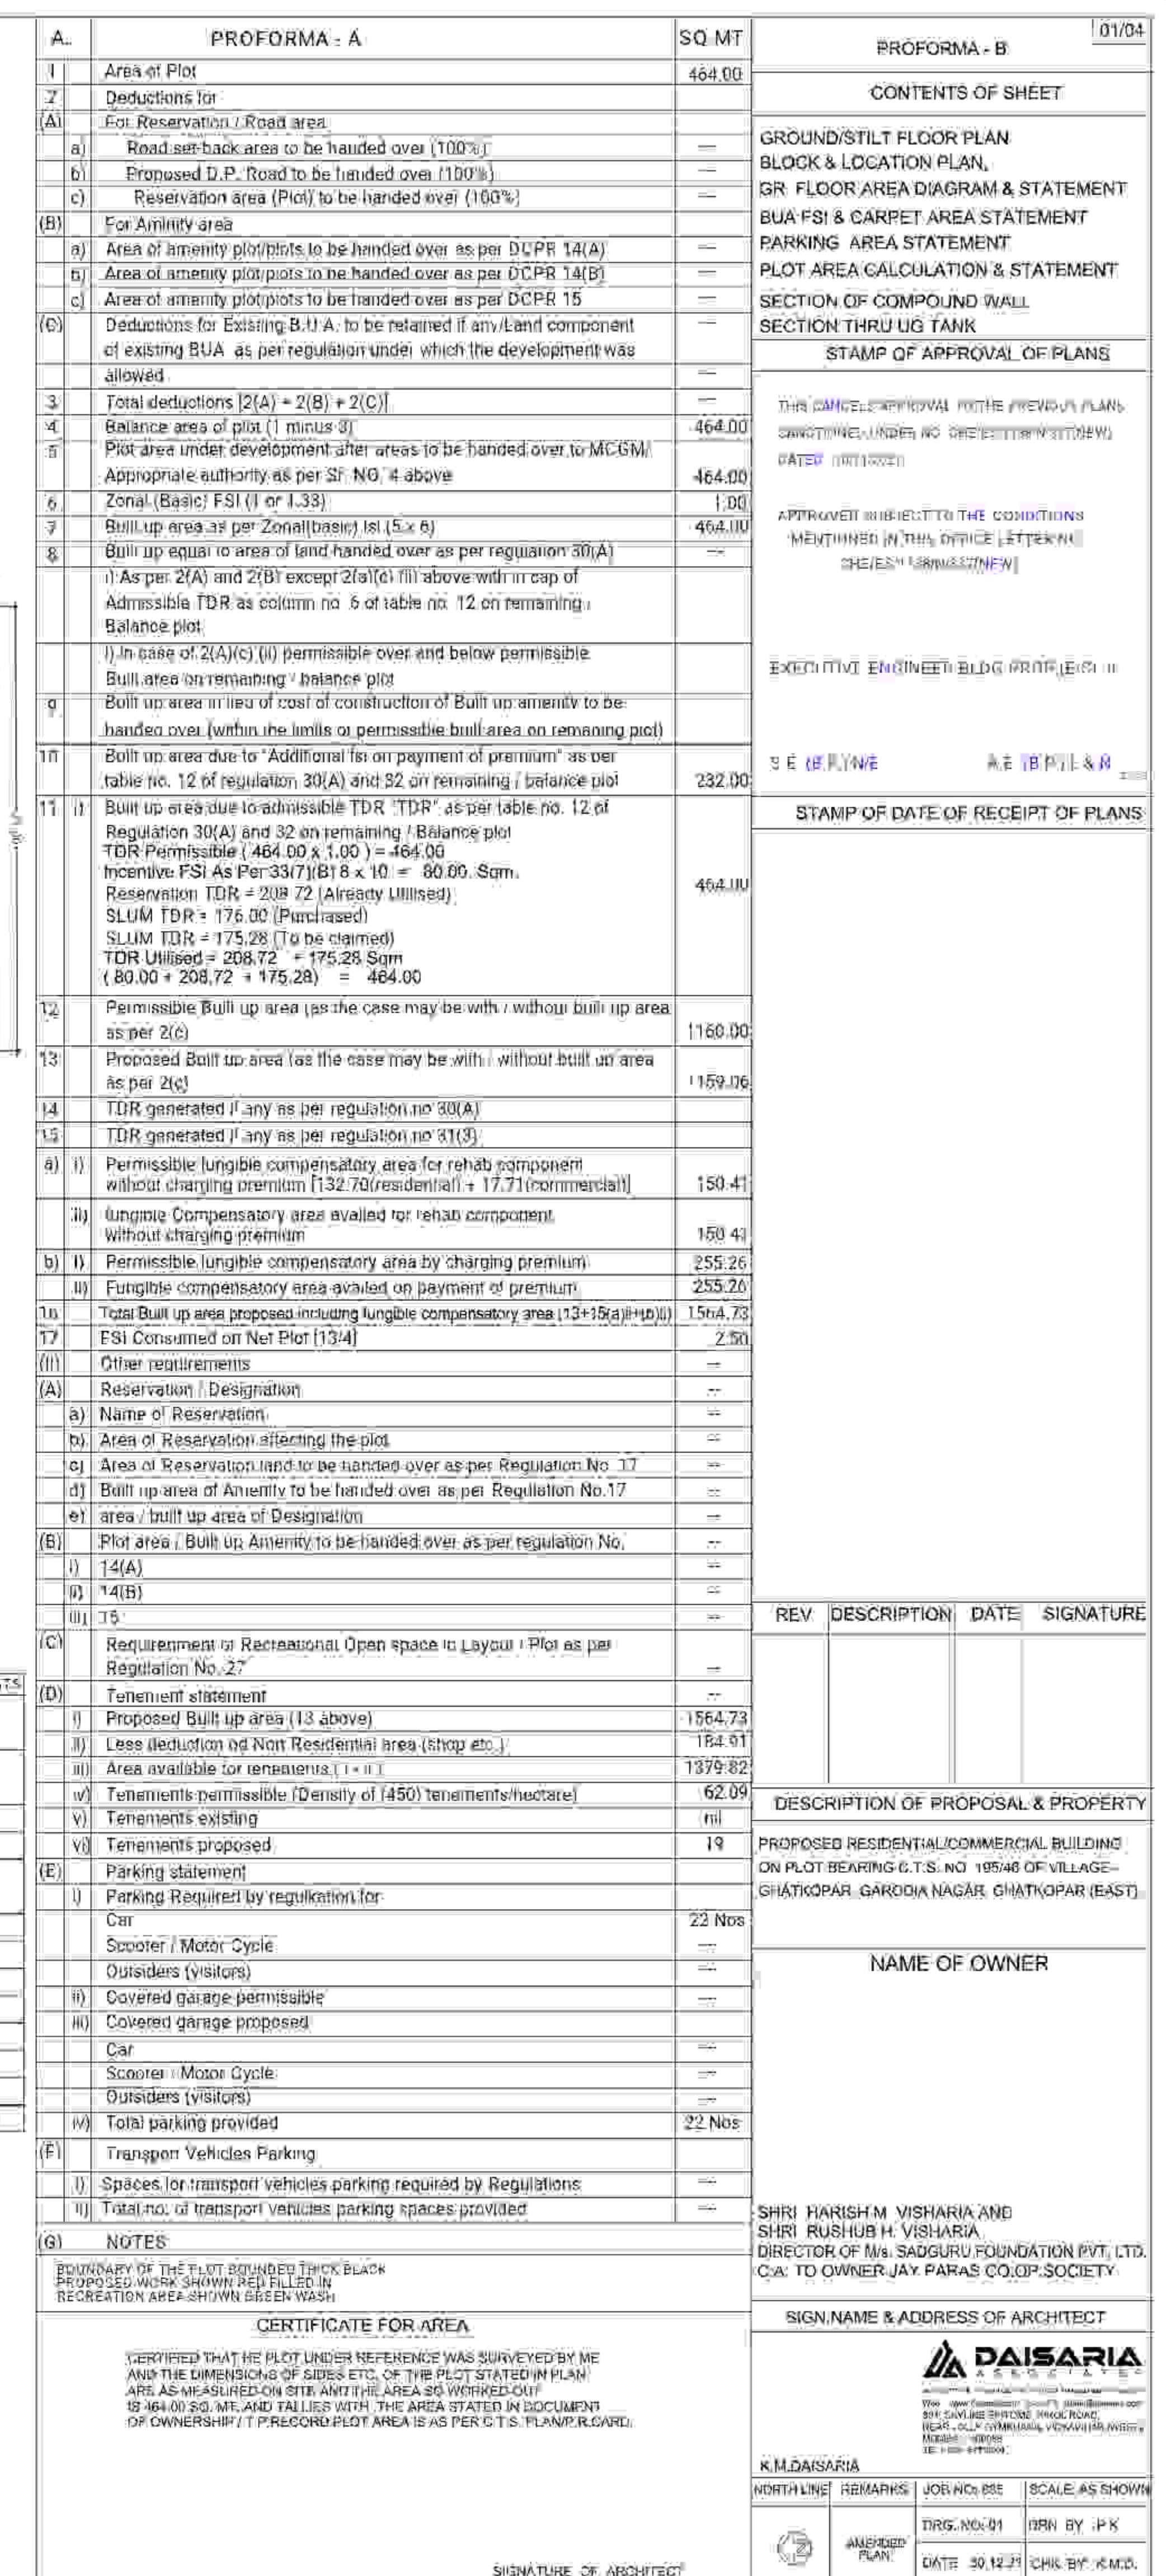


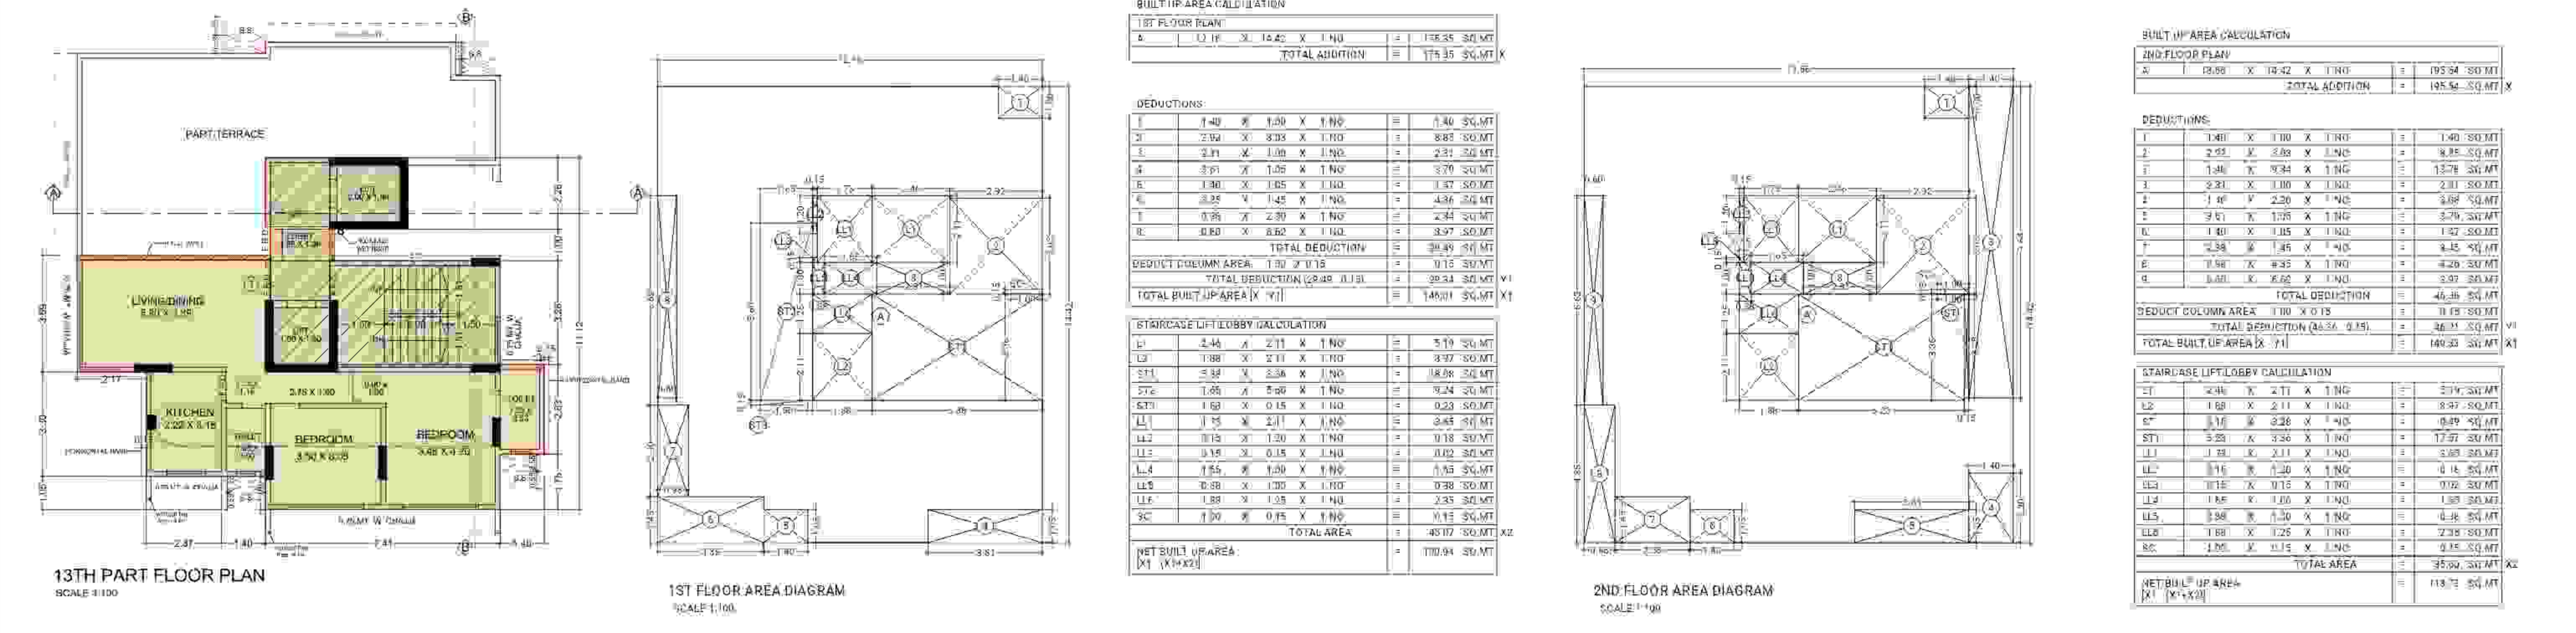

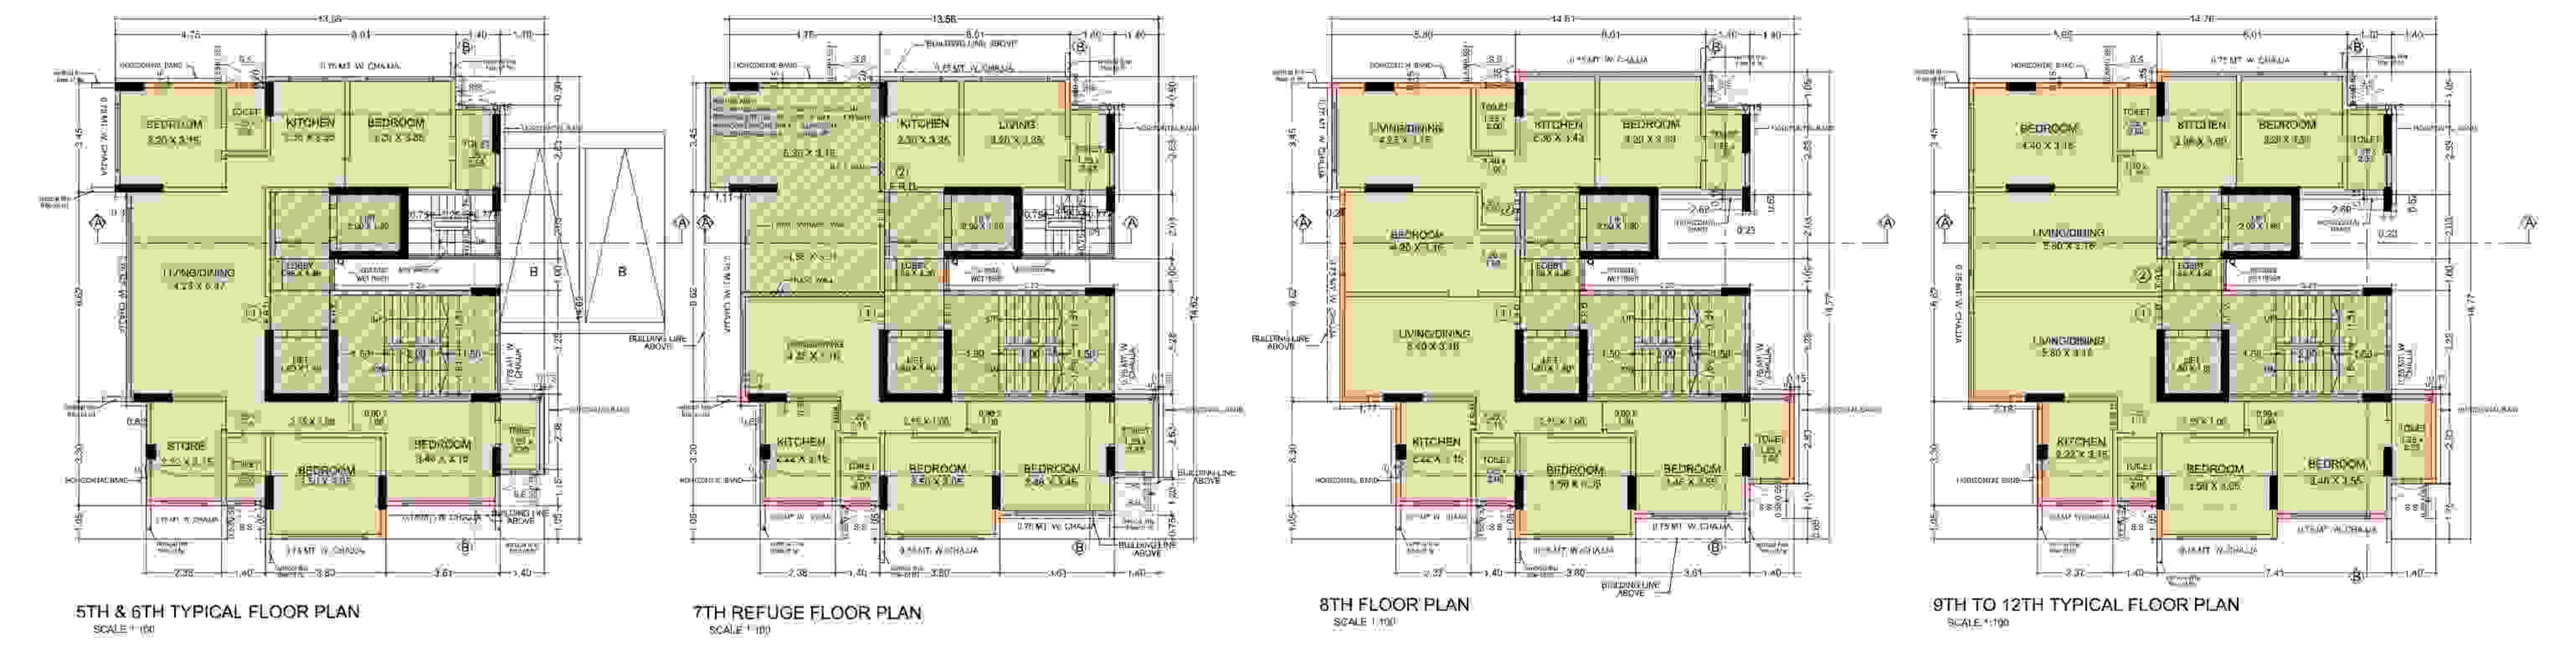

BUILT UP AREA CALCULATION			
1ST FLOOR PLAN			
1	11.75	10.42	1.140
TOTAL ADDITION			1175.35 SQ.MT
DEDUCTIONS:			
2	1.40	1.30	1.180
3	1.92	1.05	1.110
4	2.31	1.00	1.110
5	3.31	1.05	1.110
6	1.90	1.05	1.110
7	3.35	1.45	1.110
8	1.76	2.20	1.110
9	0.50	0.50	1.110
TOTAL DEDUCTION			30.49 SQ.MT
DEDUCT COLUMN AREA (1.30 X 0.15)			0.15 SQ.MT
TOTAL DEDUCTION (ALSO 0.15)			30.64 SQ.MT
TOTAL BUILT UP AREA (X-Y)			1144.71 SQ.MT
STAIRCASE & LOBBY CALCULATION			
10	2.44	2.11	1.110
11	1.88	2.11	1.110
12	2.34	2.34	1.110
13	1.85	2.34	1.110
14	1.60	0.15	1.110
15	1.75	2.11	1.110
16	0.15	1.20	1.110
17	0.15	0.15	1.110
18	1.55	1.30	1.110
19	0.50	1.30	1.110
20	1.55	1.30	1.110
21	1.30	0.15	1.110
TOTAL AREA			45.77 SQ.MT
NET BUILT UP AREA (X-Y)			1190.48 SQ.MT

BUILT UP AREA CALCULATION			
2ND FLOOR PLAN			
22	10.55	10.42	1.110
TOTAL ADDITION			1055.42 SQ.MT
DEDUCTIONS:			
23	1.40	1.30	1.110
24	2.31	1.05	1.110
25	1.90	1.05	1.110
26	2.31	1.00	1.110
27	3.31	1.05	1.110
28	1.90	1.05	1.110
29	3.35	1.45	1.110
30	1.76	2.20	1.110
31	0.50	0.50	1.110
TOTAL DEDUCTION			30.49 SQ.MT
DEDUCT COLUMN AREA (1.30 X 0.15)			0.15 SQ.MT
TOTAL DEDUCTION (ALSO 0.15)			30.64 SQ.MT
TOTAL BUILT UP AREA (X-Y)			1024.78 SQ.MT
STAIRCASE & LOBBY CALCULATION			
32	2.44	2.11	1.110
33	1.88	2.11	1.110
34	2.34	2.34	1.110
35	1.85	2.34	1.110
36	1.60	0.15	1.110
37	1.75	2.11	1.110
38	0.15	1.20	1.110
39	0.15	0.15	1.110
40	1.55	1.30	1.110
41	0.50	1.30	1.110
42	1.55	1.30	1.110
43	1.30	0.15	1.110
TOTAL AREA			45.77 SQ.MT
NET BUILT UP AREA (X-Y)			1060.13 SQ.MT

PROFORMA - B

102/04

CONTENTS OF SHEET

1ST, 2ND, 3RD, 4TH, FLOOR PLAN
5TH & 6TH FLOOR PLAN
7TH REFUGE FLOOR PLAN
8TH FLOOR PLAN
9TH TO 12TH FLOOR PLAN
13TH PART FLOOR
1ST & 2ND FLOOR AREA DIAGRAM & CAL

STAMP OF APPROVAL OF PLANS

THIS CANCELS APPROVAL TO THE PREVIOUS PLANS
FUNCTIONED UNDER NO. CHIEF'S PERMISSION
DATE: 10/11/2021

APPROVED SUBJECT TO THE CONDITIONS
MENTIONED IN THIS OFFICE LETTER NO.
CHIEF'S PERMISSION

EXECUTIVE ENGINEER BLDG PROP (EIS) II

S/E (P) JNE

A/E (P) J S N

STAMP OF DATE OF RECEIPT OF PLANS

REV	DESCRIPTION	DATE	SIGNATURE

DESCRIPTION OF PROPOSAL & PROPERTY

PROPOSED RESIDENTIAL / COMMERCIAL BUILDING
ON PLOT BEARING D.T.S. NO. 18549 OF VILLAGE
GHATKOPAR, GARODIA NAGAR (GHATKOPAR EAST)

NAME OF OWNER

SHRI HARISH M. VISHARIA AND
SHRI RUSHUB H. VISHARIA
DIRECTOR OF M/S. SAGGURU FOUNDATION PVT. LTD.
C.A. (CO-OWNER) JAY PARAS CO-OP SOCIETY

SIGN NAME & ADDRESS OF ARCHITECT


M. K. DAISARIA
101, 102, 103,1000

SCALE: AS SHOWN

DRG NO. 02

CHK BY: P.K.

DATE: 30.12.21

CHK BY: K.M.D.

CONTENTS OF SHEET

3RD FLOOR AREA DIAGRAM & CALCULATION
4TH FLOOR AREA DIAGRAM & CALCULATION
5TH & 6TH FLOOR AREA DIAGRAM & CALCULATION
7TH FLOOR AREA DIAGRAM & CALCULATION
8TH FLOOR AREA DIAGRAM & CALCULATION
9TH TO 12TH FLOOR AREA DIAGRAM & CALCULATION
13TH PT. FLOOR AREA DIAGRAM & CALCULATION
TERRACE FLOOR PLAN

STAMP OF APPROVAL OF PLANS

THIS CANCEL IS APPROVAL TO THE PREVIOUS PLANS
SANCTIONED UNDER NO. CHIES (T) 155/2015
(DATE) 10/10/2015

APPROVED SUBJECT TO THE CONDITIONS
MENTIONED IN THIS OFFICIAL LETTER NO.
X/155/2015 (T) 155/2015

EXECUTIVE ENGINEER BLDG PROP. (T) 155/2015

SCALE: 1/100 A.E. (B) 1/100

STAMP OF DATE OF RECEIPT OF PLANS

REV DESCRIPTION DATE SIGNATURE

DESCRIPTION OF PROPOSAL & PROPERTY

PROPOSED RESIDENTIAL/COMMERCIAL BUILDING
ON PLOT BEARING D.T.S. NO. 155/2015 OF VILLAGE
GHATKOPAR, GARDIA NAGAR, GHATKOPAR (EAST).

NAME OF OWNER

SHRI. HARISH M. VISHARIA AND
SHRI. RUSHAB H. VISHARIA
DIRECTOR OF M/s. SAGGURU FOUNDATION PVT. LTD.
C.A. TO OWNER JAY PARAS CO-OP SOCIETY

SIGNATURE & ADDRESS OF ARCHITECT

DAISARIA


REG. ARCHITECT - CIVIL
NO. 155/2015 (T) 155/2015
155/2015 (T) 155/2015
155/2015 (T) 155/2015



K.M. DARSARIA

REMARKS JOB NO. 155/2015 SCALE: AS SHOWN

DATE: 10/10/2015 DRG. BY: P.K.

DATE: 10/10/2015 CHK. BY: K.M.D.

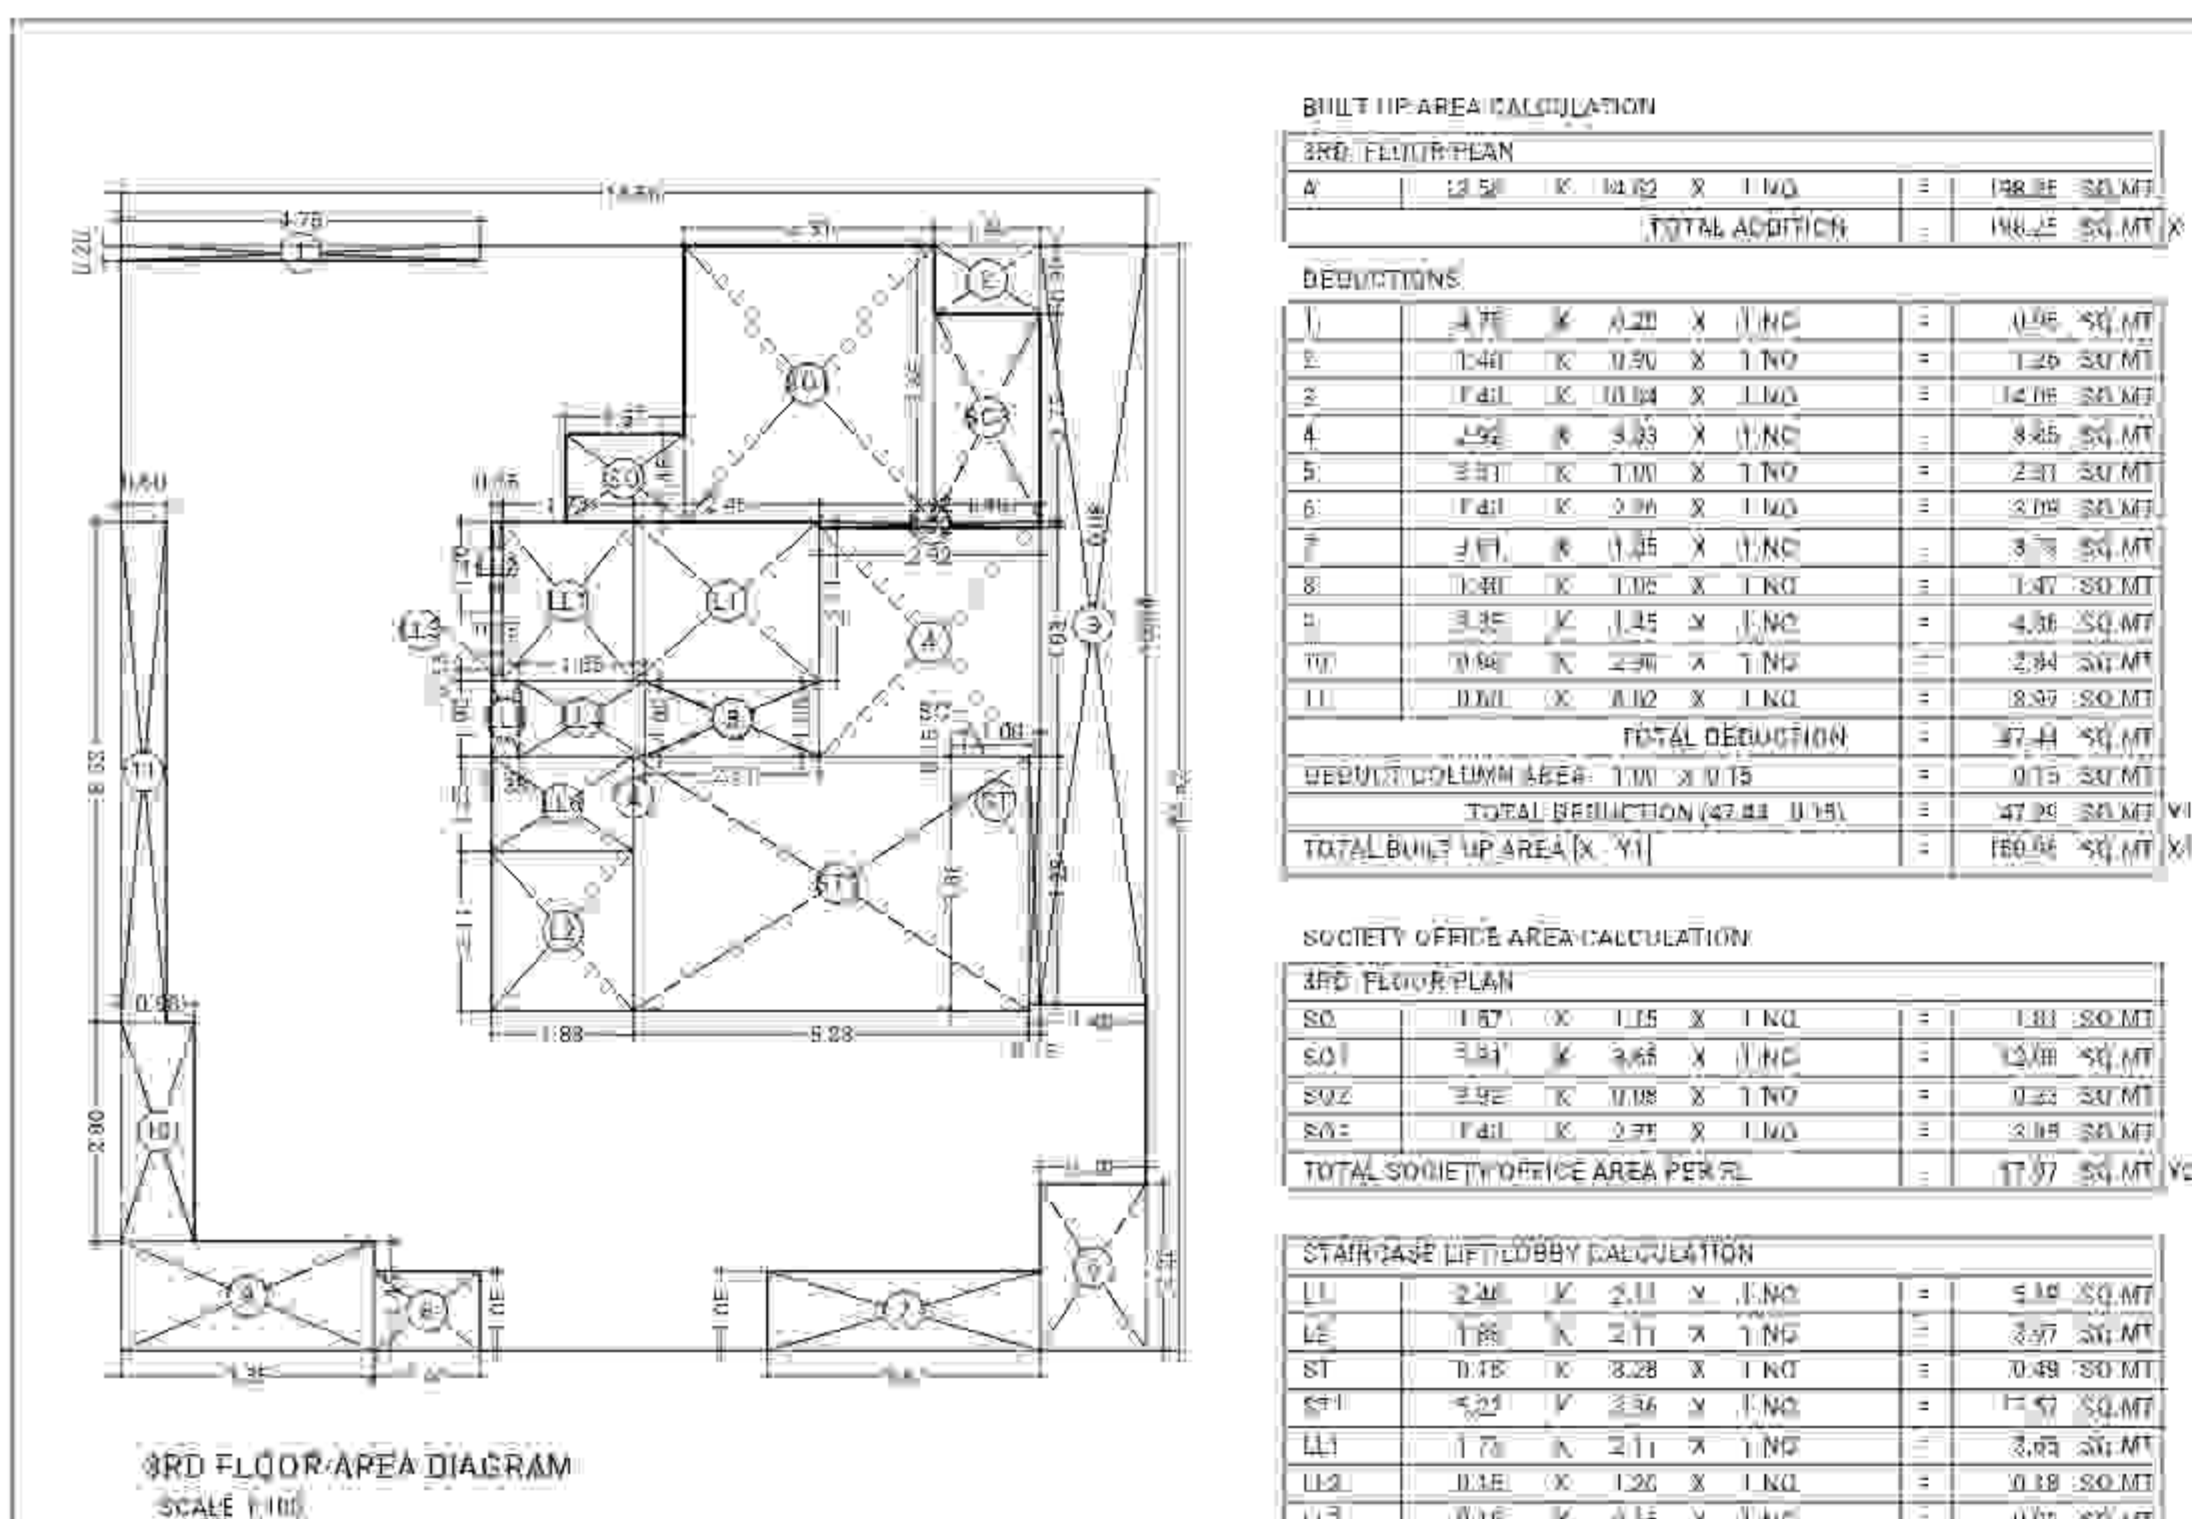

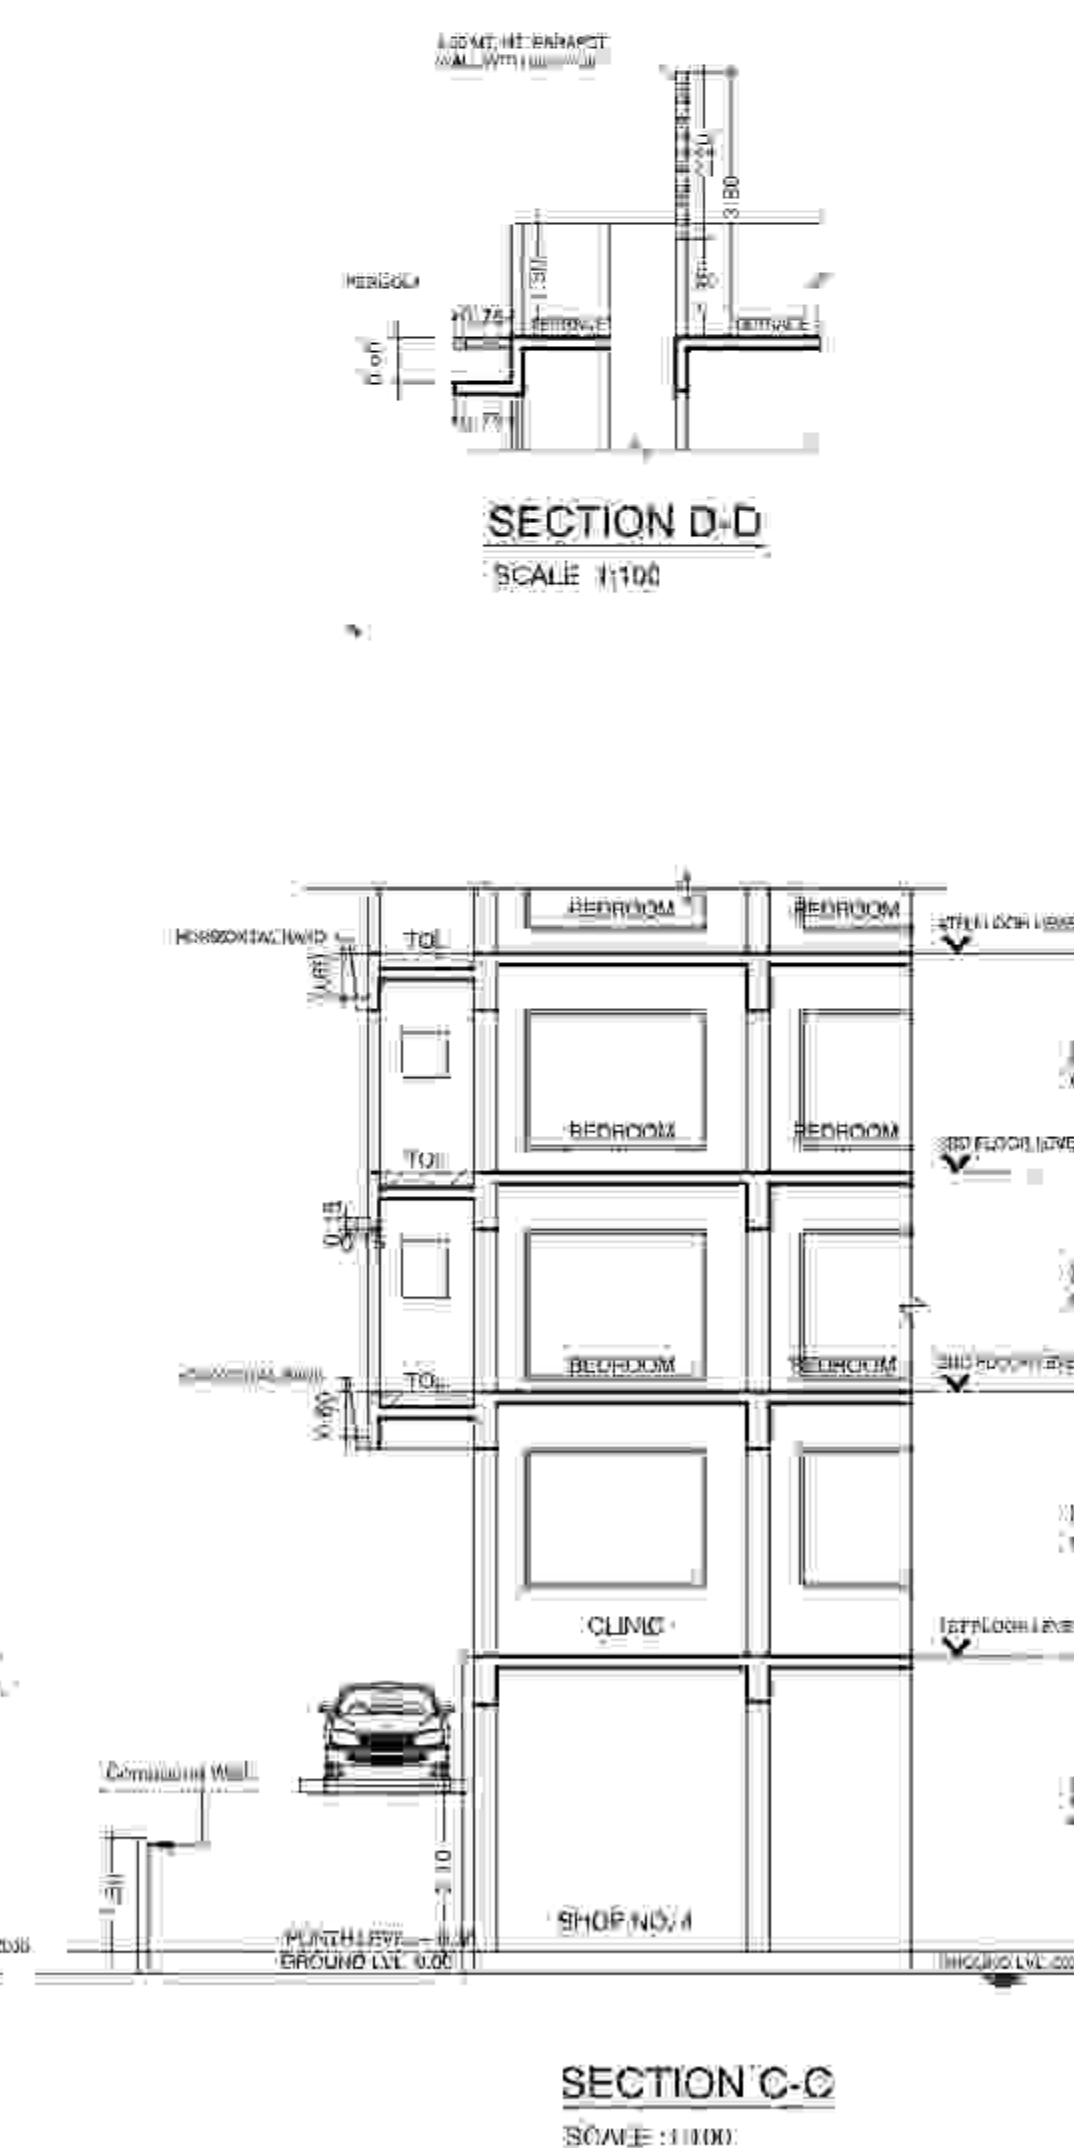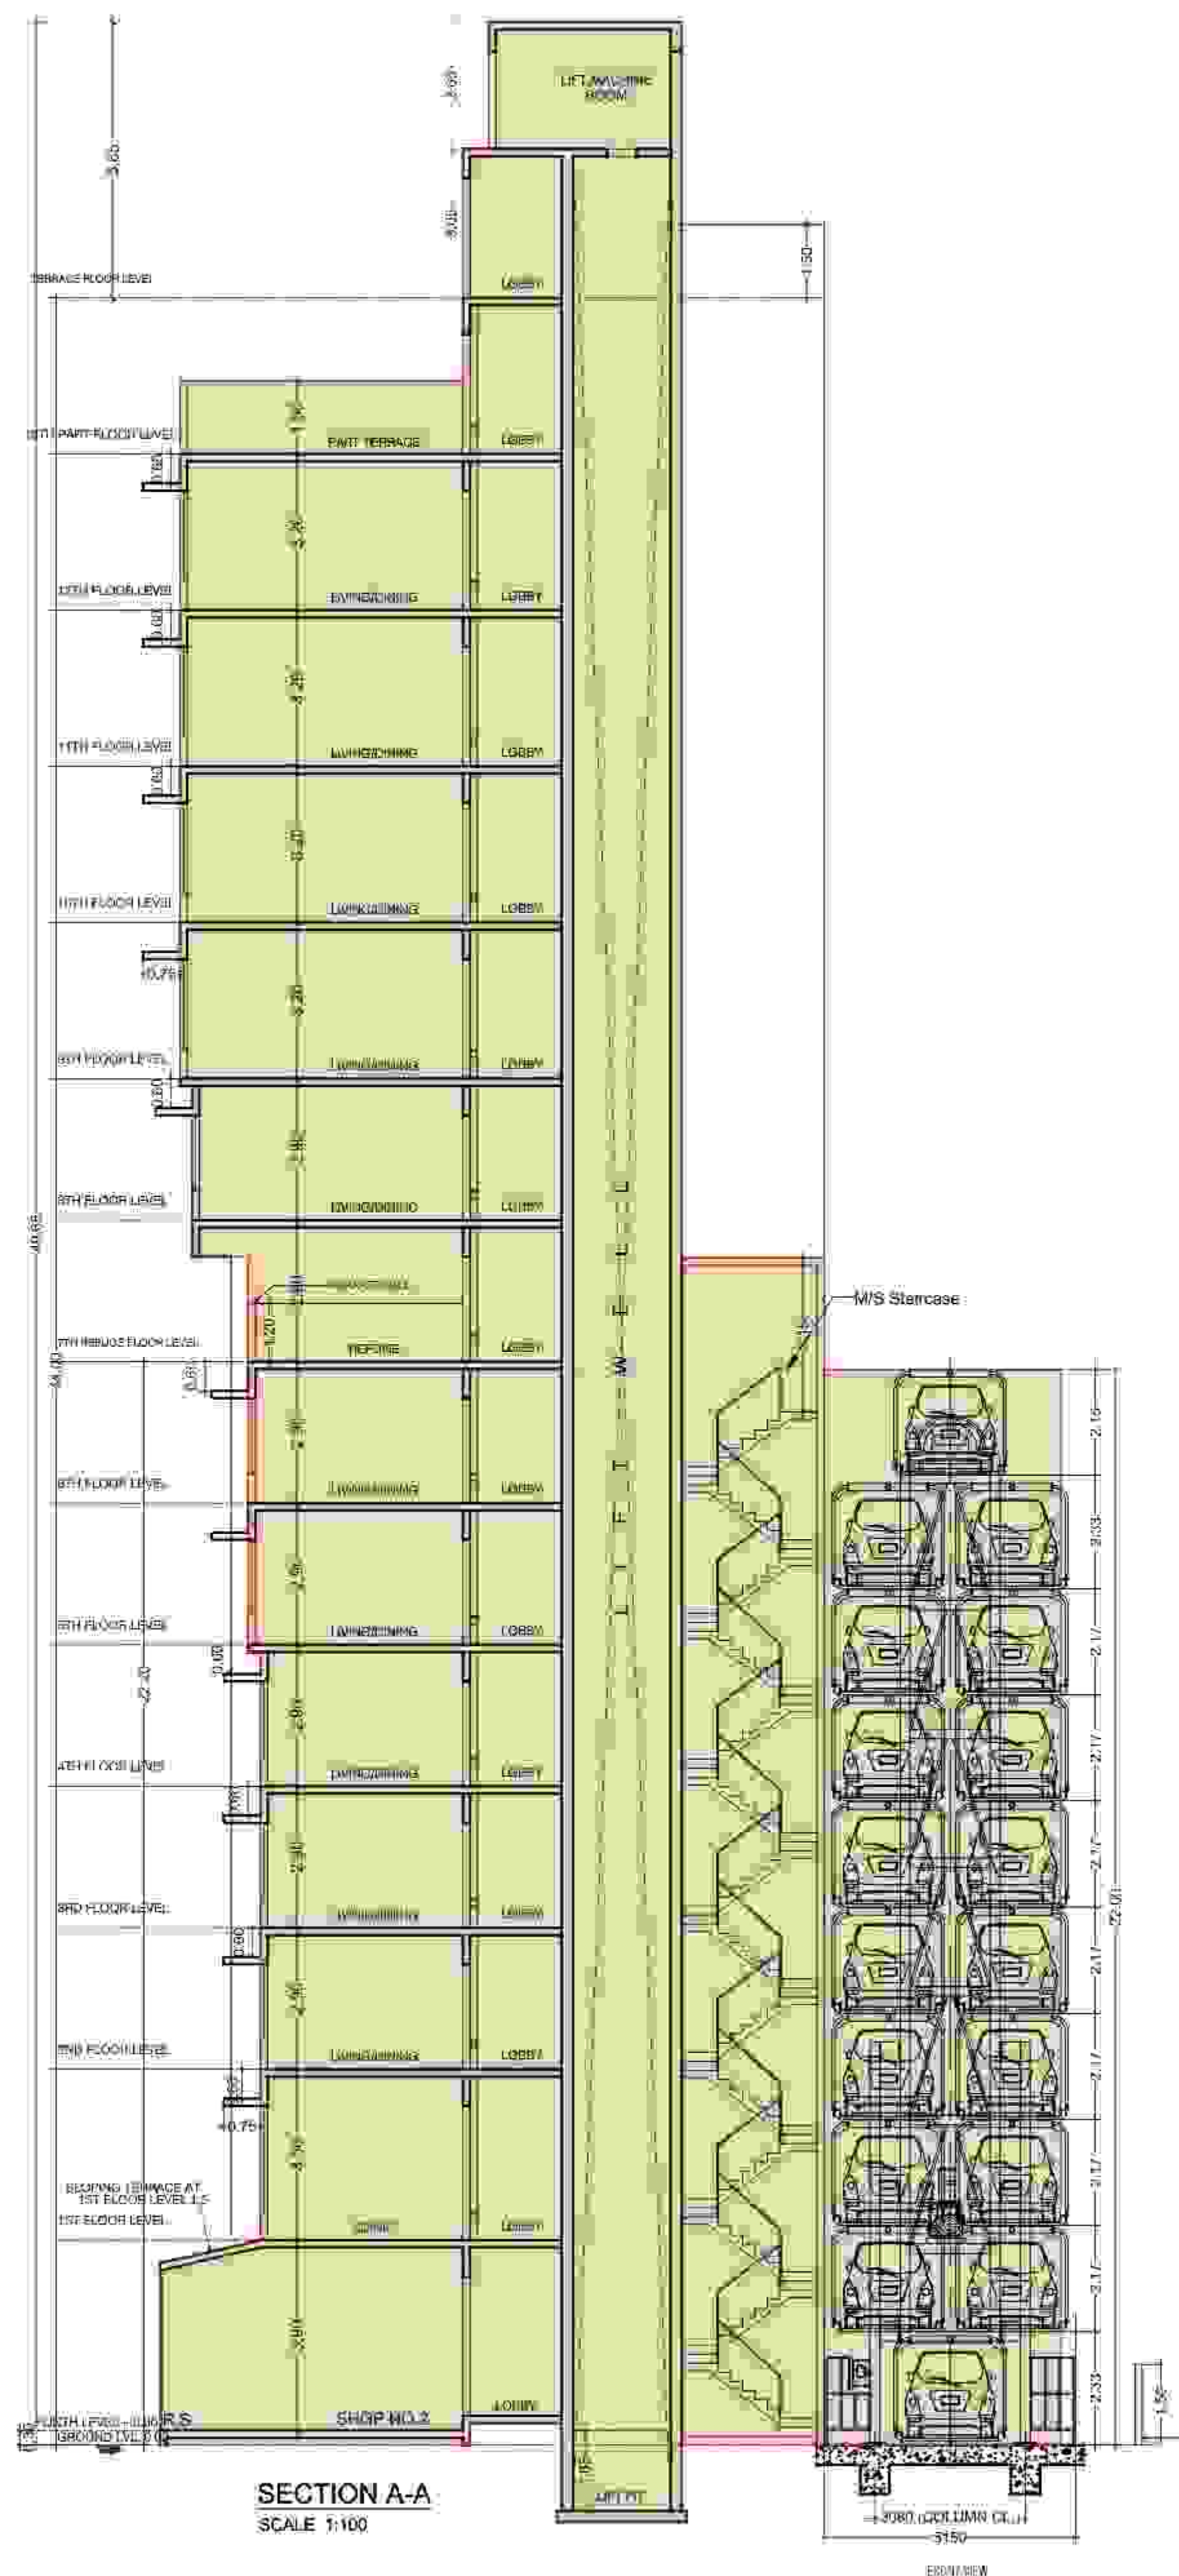

PROFORMA - B

04/04

CONTENTS OF SHEET

SECTION A-A, B-B, D-D

STAMP OF APPROVAL OF PLANS

THIS DRAWING IS WITHDRAWN FROM THE PREVIOUS PLANS
SANCTIONED UNDER NO. 128548 OF VILLAGE-
GHATKOPAR, GARODIA NAGAR, GHATKOPAR (EAST).
DATE: 30/11/2023

APPROVED SUBJECT TO THE CONDITIONS
MENTIONED IN THIS OFFICE LETTER NO.
34885/11/2023/NEW

EXECUTIVE ENGINEER BLDG PROP (ES)-III

SE-I B P LINEA E-I B P LINE

STAMP OF DATE OF RECEIPT OF PLANS

REV.	DESCRIPTION	DATE	SIGNATURE

DESCRIPTION OF PROPOSAL & PROPERTY

PROPOSED RESIDENTIAL/COMMERCIAL BUILDING
ON PLOT BEARING G.T.S. NO. 18548 OF VILLAGE-
GHATKOPAR, GARODIA NAGAR, GHATKOPAR (EAST).

NAME OF OWNER

SHRI. HARISH M. VISHARIA AND
SHRI. RUSHUB H. VISHARIA
DIRECTOR OF M/s. SAGGURU FOUNDATION PVT. LTD.
C.A. TO OWNER JAY PARAS CO. OP. SOCIETY


SIGN NAME & ADDRESS OF ARCHITECT

DAISARIA

ARCHITECTS & PLANNERS

101, RAJULI EPITOME, 10TH ROAD
KAPURTHALA DISTRICT, JALANDHAR-150012
PUNJAB INDIA
TEL: 9814411009

K.M.DAISARIA

 NORTH LINE	REMARKS	DISE NO. 825	SCALE AS SHOWN
	APPROVED PLAN	DISE NO. 04 DATE 30/12/23	DRN BY P.C. CHK BY K.M.D.