
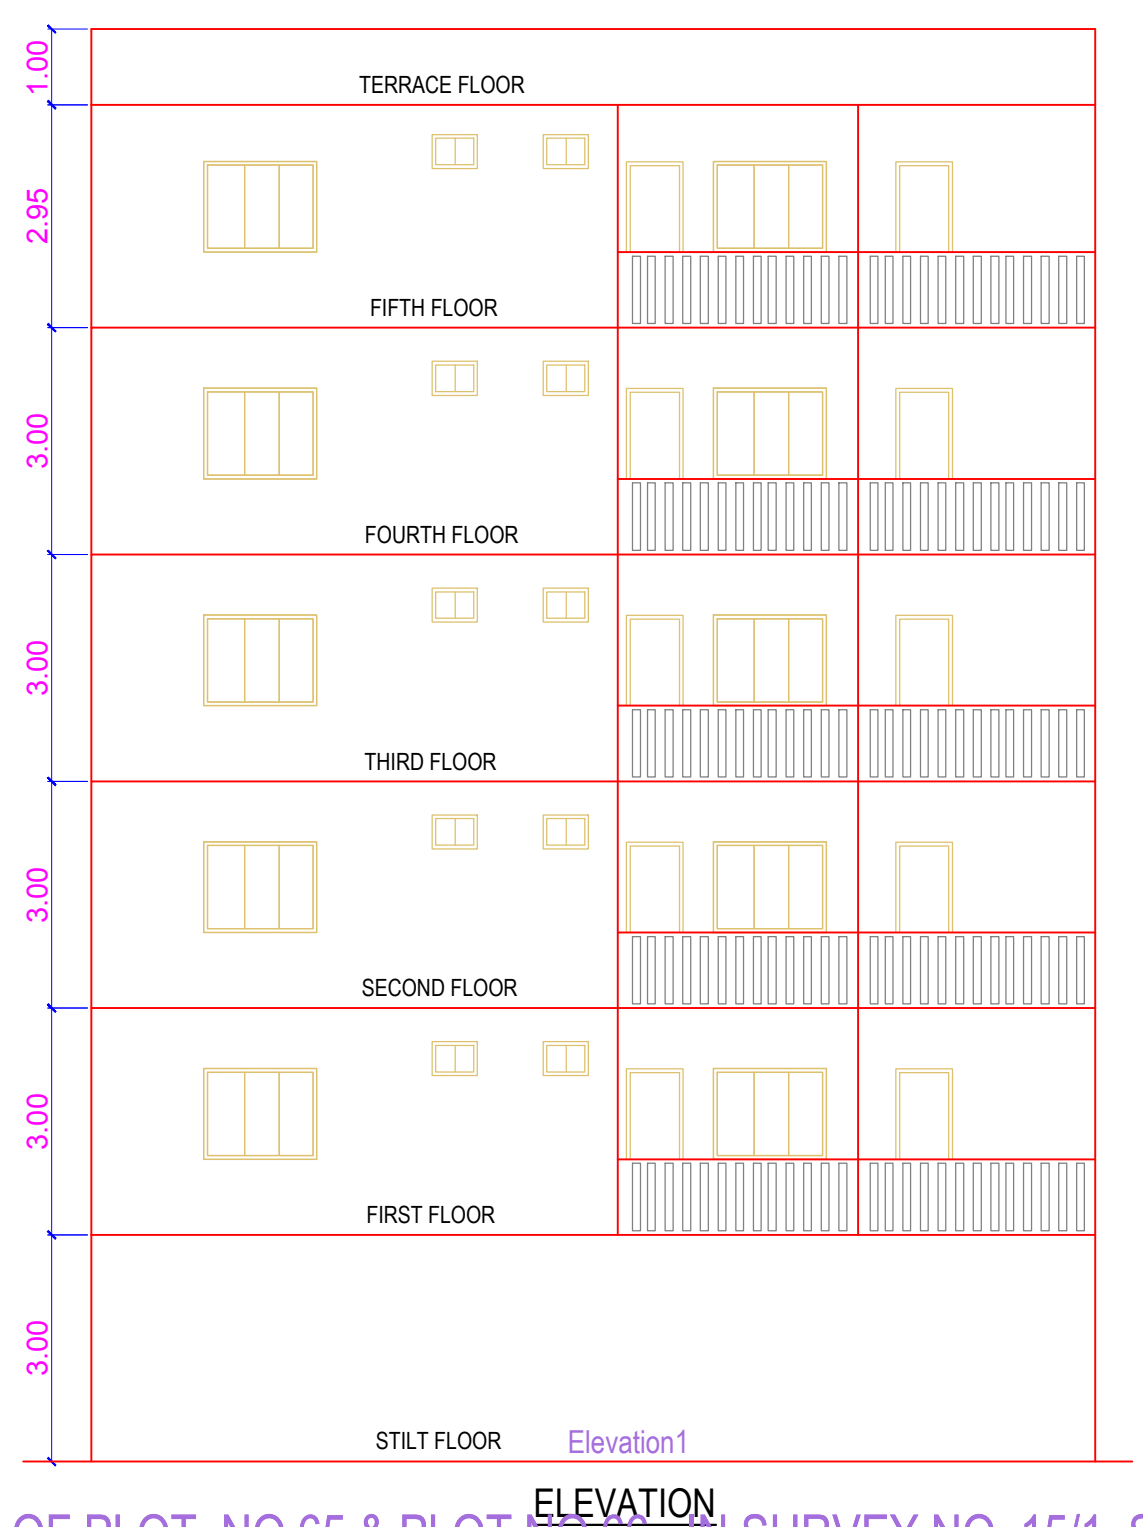
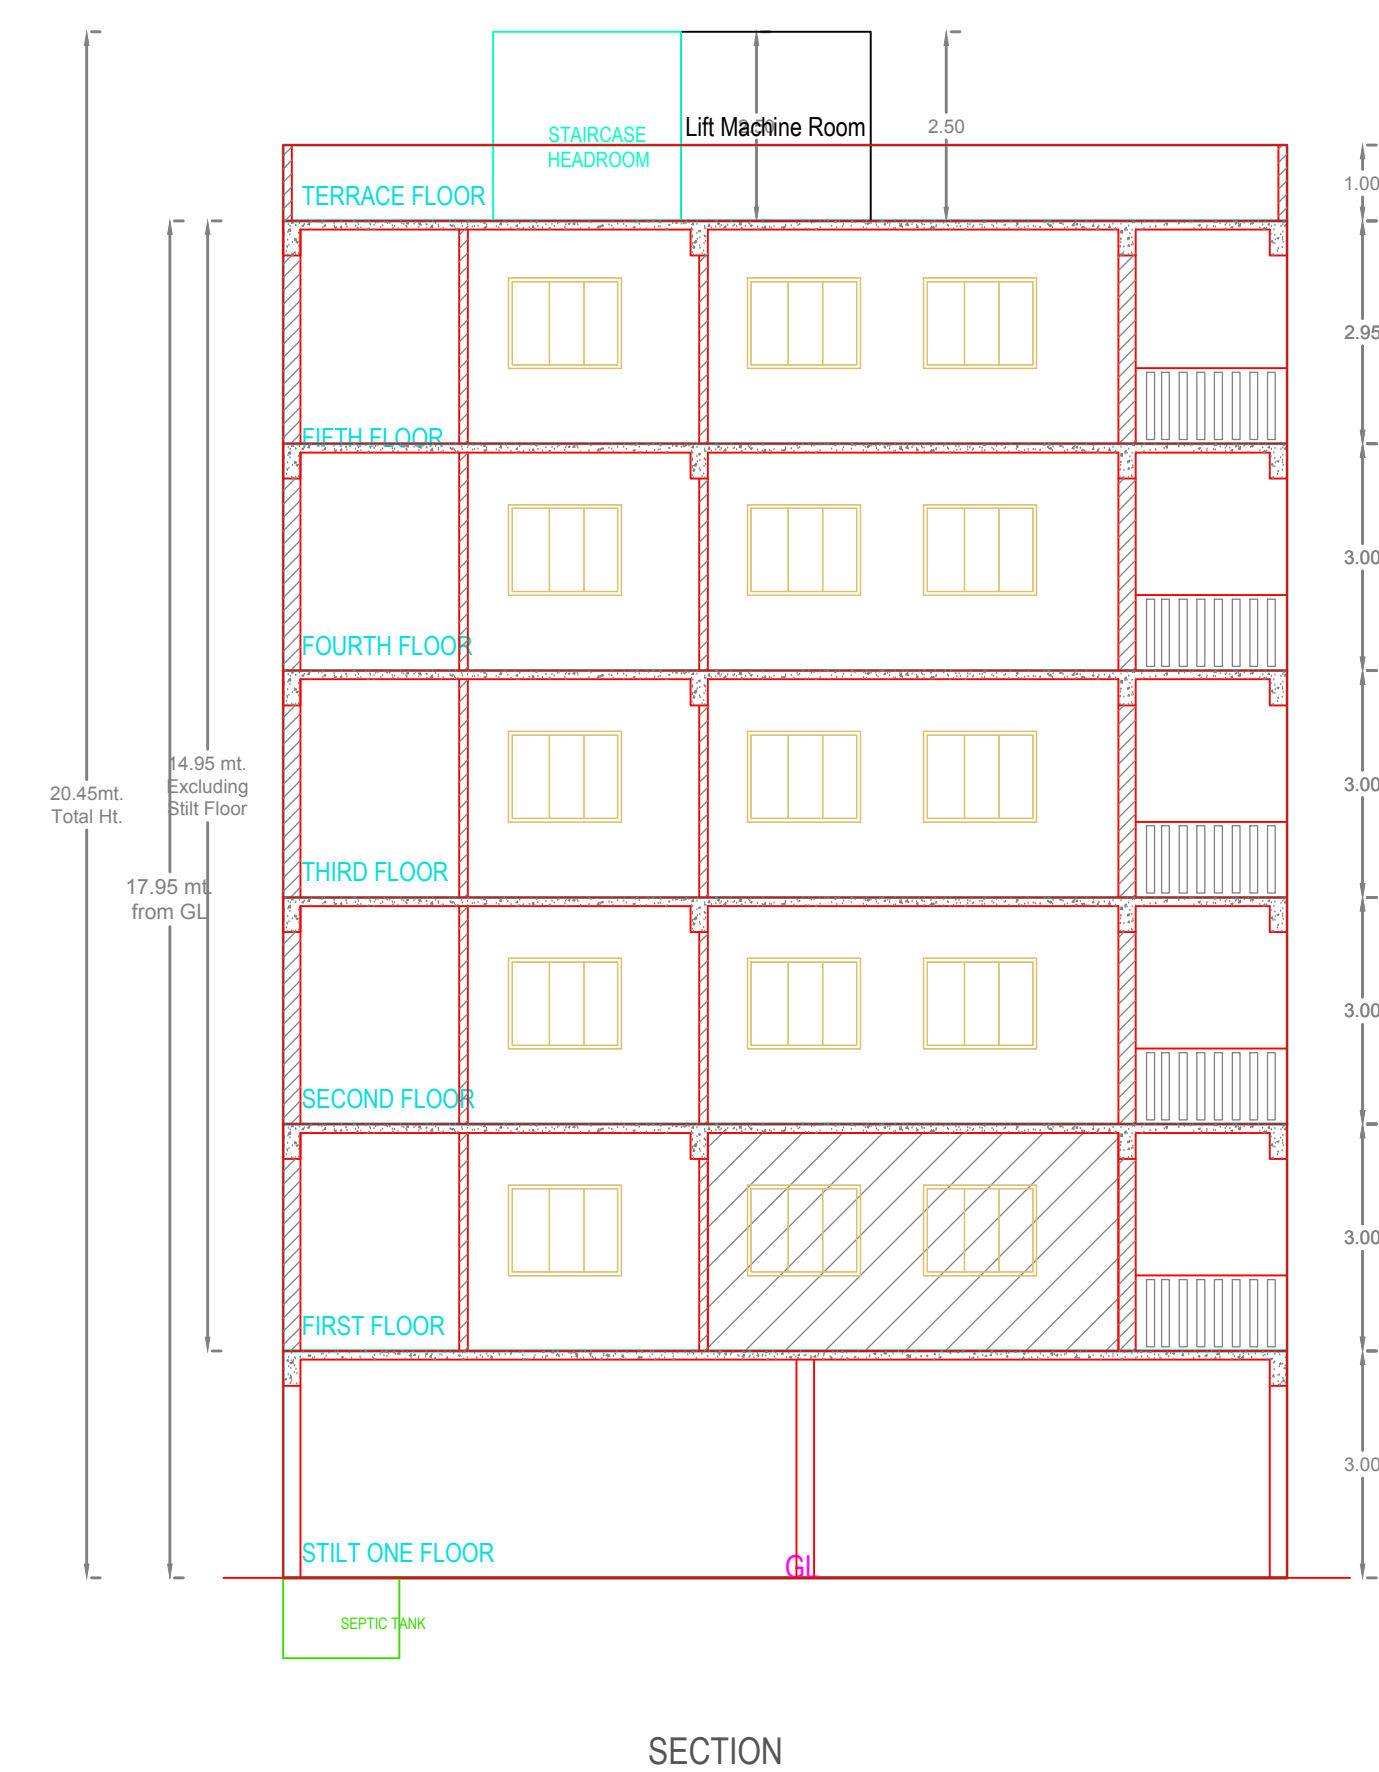
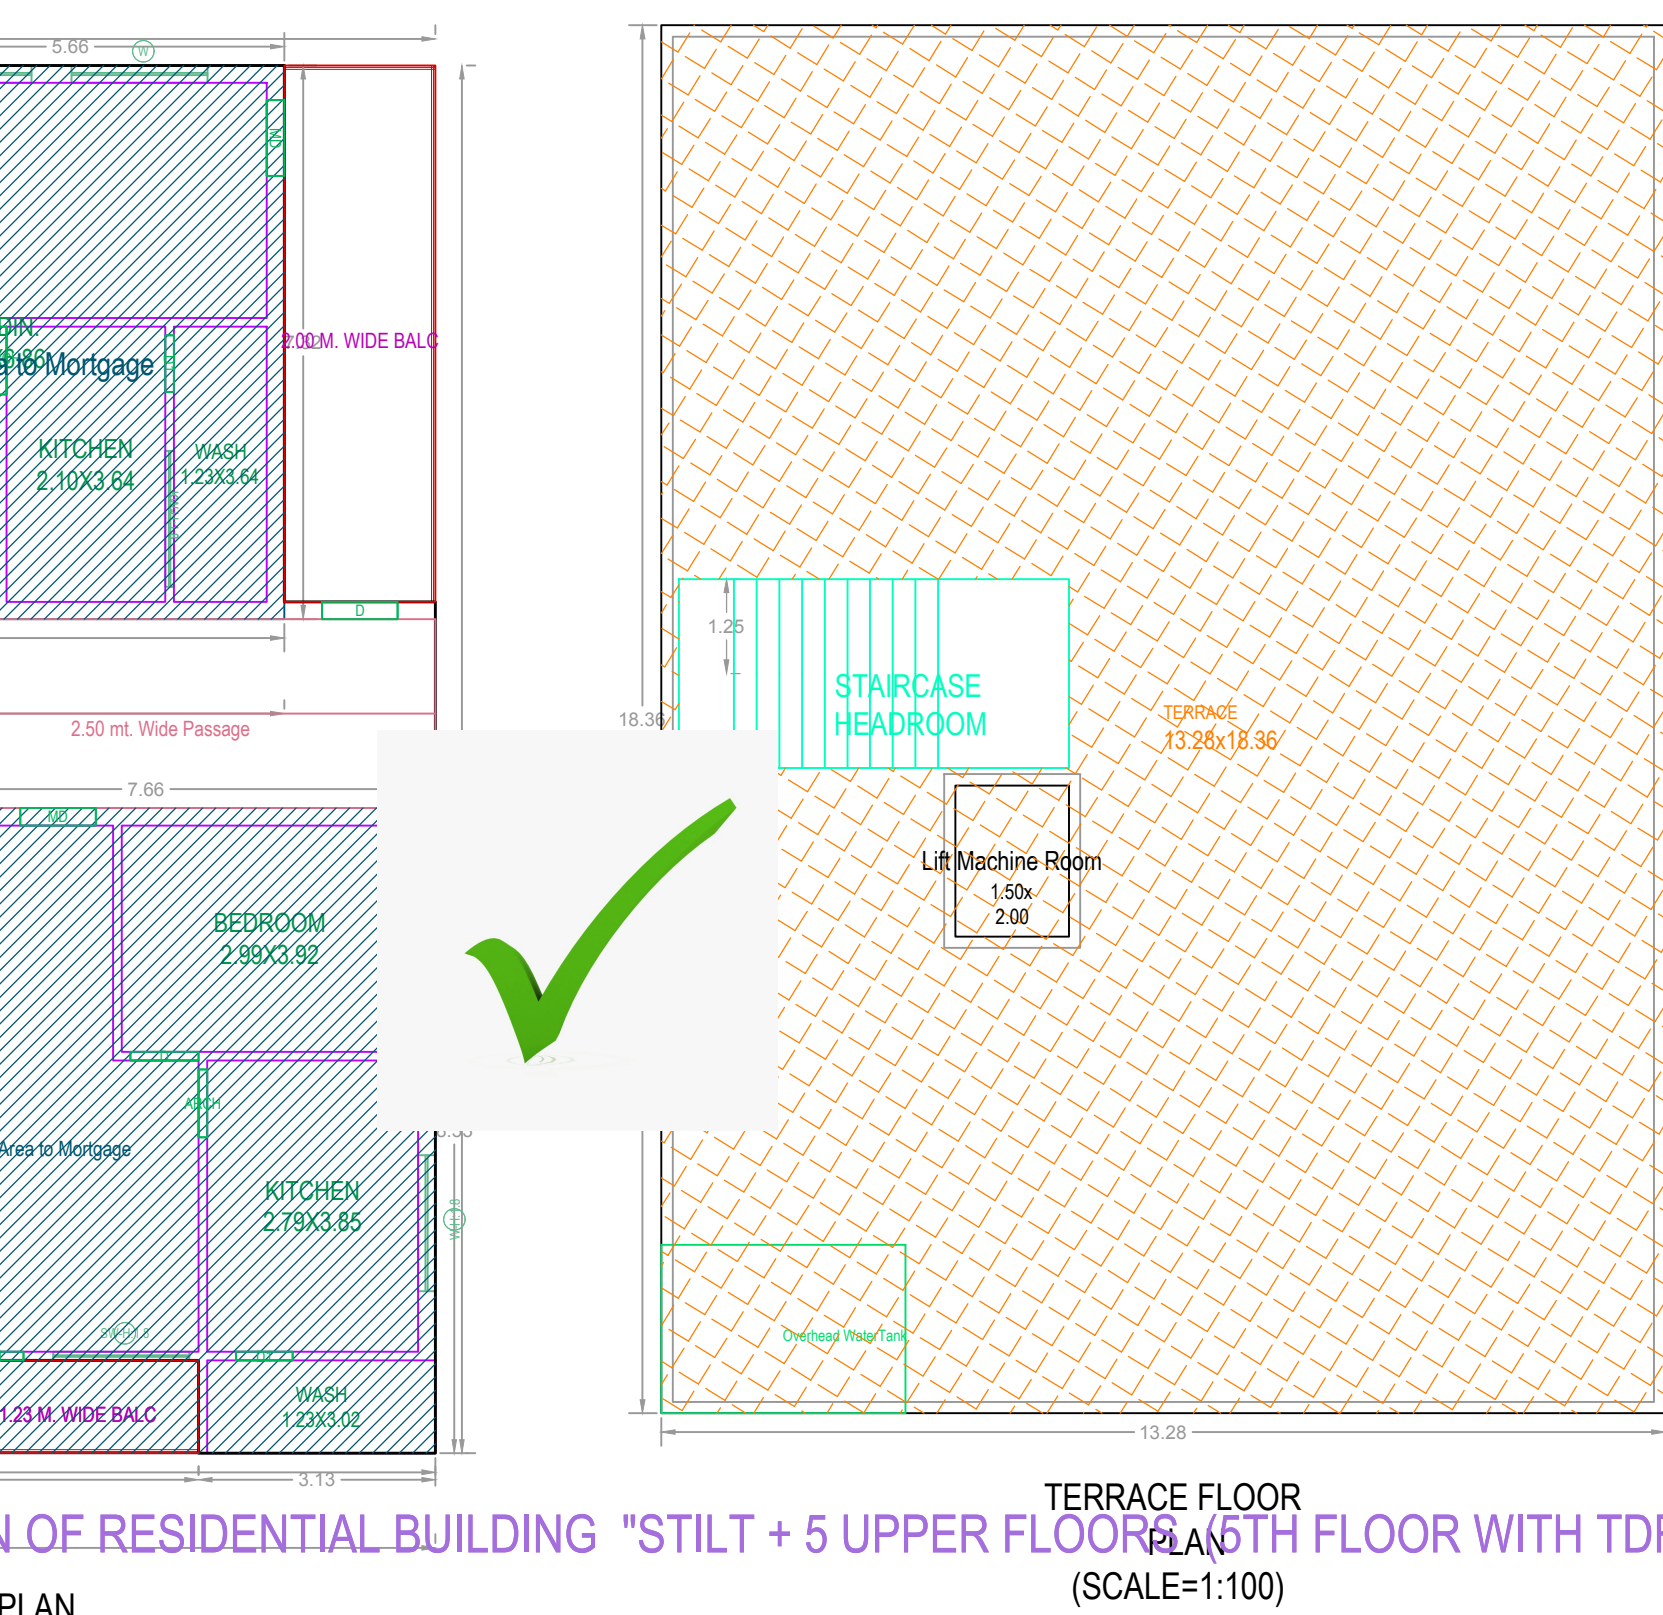


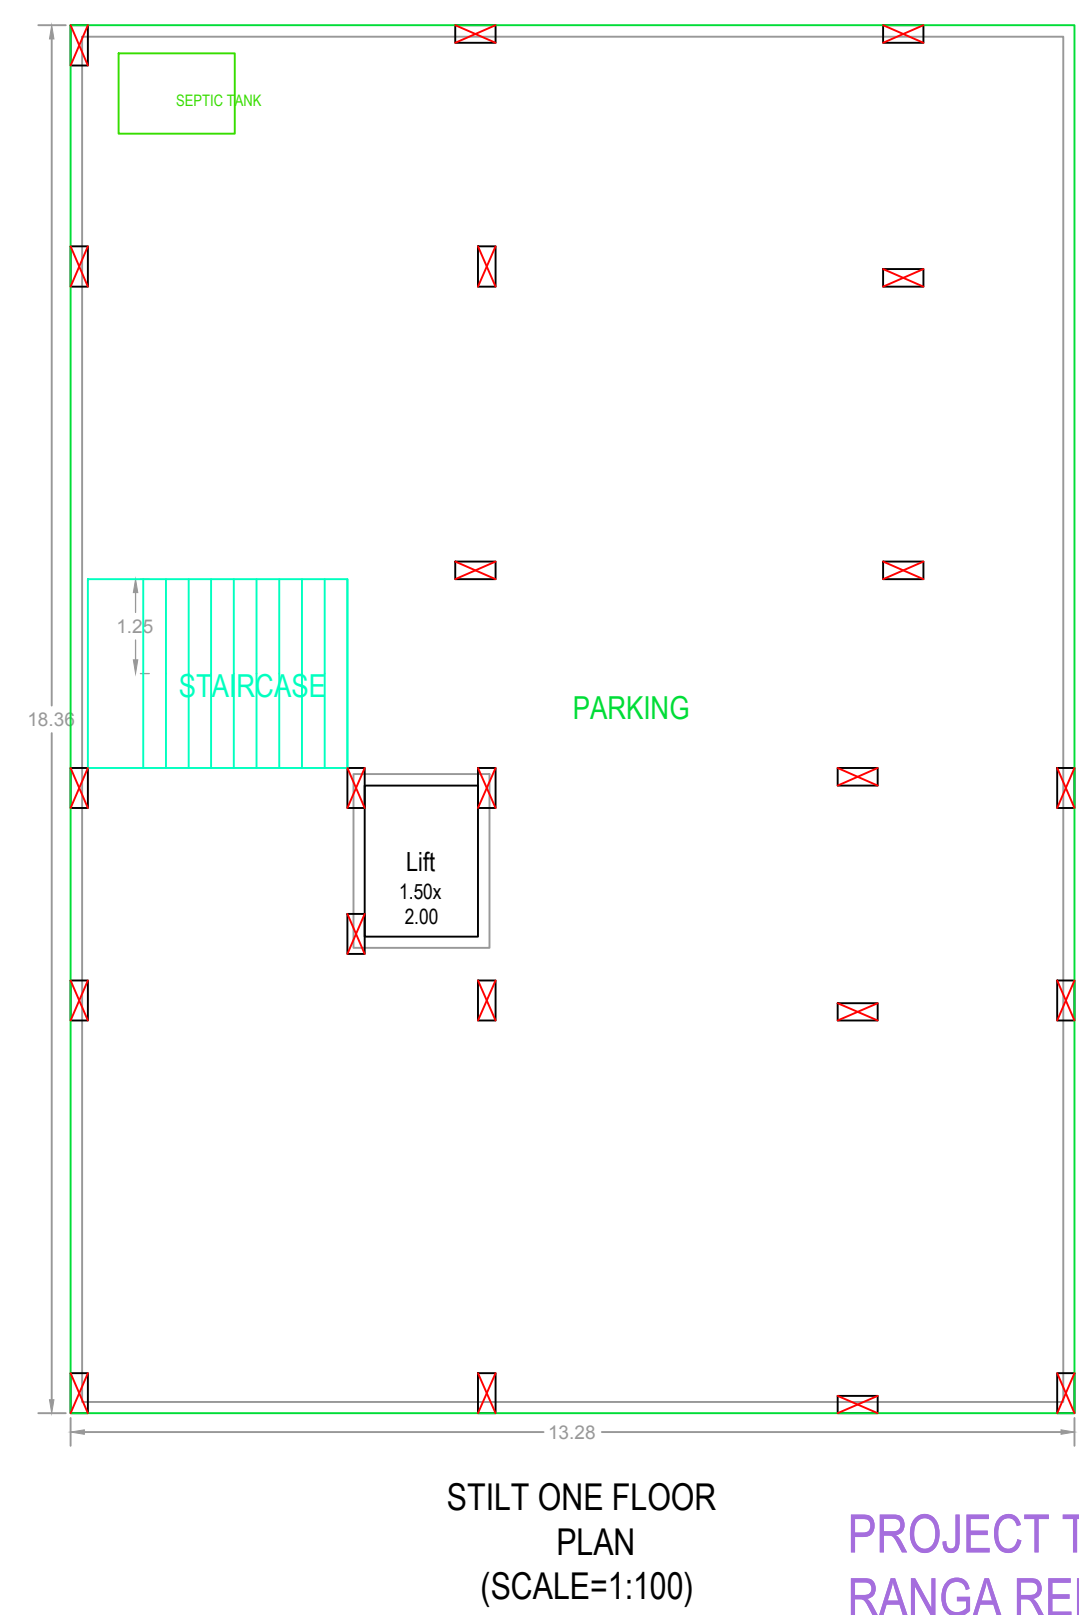

Project Title	
PLAN SHOWING THE PROPOSED PLOT NO. SURVEY NO SITUATED AT	Residential
BELONGING TO : Mr./Ms./Mrs	
REP BY :	vijaykumar budali
LICENCE NO.	APPROVAL NO.
DATE : 06-06-2022	SHEET NO : 1/2
Layout Plan Details	INWARD NO.: 202306856/2022
SEAL OF APPROVAL	

AREA STATEMENT	
PROJECT DETAIL :	
INWARD NO :	TS/036855/2022
PROJECT TYPE :	Building Permission
NATURE OF DEVELOPMENT :	New
SUB LOCATION :	Congested Areas
STREET NAME :	
DISTRICT NAME :	
STATE NAME :	TELANGANA
PINCODE :	
MADAL :	
PLOT USE :	Residential
PLOT SUB USE :	Residential Apartment Bldg
PLOT NEAR BY NOTIFIED RELEGIOUS STRUCTURE :	NA
LAND USE ZONE :	NA
LAND SUBUSE ZONE :	NA
ABUTTING ROAD WIDTH :	0
PLOT NO :	
SURVEY NO :	
NORTH SIDE DETAIL :	-
SOUTH SIDE DETAIL :	-
EAST SIDE DETAIL :	-
WEST SIDE DETAIL :	-
AREA DETAILS :	
AREA OF PLOT (Minimum)	SQ.MT.
NET AREA OF PLOT	436.16
VACANT PLOT AREA	192.34
COVERAGE	
PROPOSED COVERAGE AREA (55.9 %)	243.82
NET BUA	
RESIDENTIAL NET BUA	1219.10
BUILT UP AREA	
	1229.30
	1471.50
MORTGAGE AREA	191.15
EXTRA INSTALLMENT MORTGAGE AREA	0.00
PROPOSED NUMBER OF PARKINGS	

[illegible]

PROJECT TITLE : PLAN SHOWING THE CONSTRUCTION OF RESIDENTIAL BUILDING "STILT + 5 UPPER FLOOR (GROUND + FLOOR WITH TDR)" IN PART OF PLOT NO.65 & PLOT NO.66, IN SURVEY NO. 15/1, SITUATED AT HYDERSHAKOTE VILLAGE, GANDIPET MANDAL, UNDER BANDLAGUDA JAGIR MUNICIPAL CORPORATION, RANGA REDDY DISTRICT, TELANGANA STATE.

BELONGS TO:

M/s. CONTINENTAL DEVELOPERS, REP BY ITS PARTNERS:

1. SRI. BOPPANA SRINIVASA RAO
S/O. SRI. RATNAGIRI RAO
2. SRI. BOPPANA SRINIVAS KUMAR
S/O. SRI. B.JAGAN MOHAN RAO

BUILDING - PROPOSED (BLOC 1)							
	TOTAL BUA	TOTAL DEDUCTIONS ACCES	NET BUA RESI	TMNTS.	PARKING AREA	NO OF STACK	NET PARKING
FIRST FLOOR	242.20	1.63	0.00	00	242.20	1	242.20
FIRST FLOOR	243.62	0.00	243.62	02	0.00	0	0.00
SECOND FLOOR	243.62	0.00	243.62	02	0.00	0	0.00
THIRD FLOOR	243.62	0.00	243.62	02	0.00	0	0.00
FOURTH FLOOR	243.62	0.00	243.62	02	0.00	0	0.00
FIFTH FLOOR	243.62	0.00	243.62	02	0.00	0	0.00
TERRACE FLOOR	10.20	0.00	0.00	00	0.00	0	0.00
TOTAL	1471.50	1.63	1219.10	10	242.20		242.20
TOTAL NO OF BLDG	1						
TOTAL	1471.50	1.63	1219.10	10	242.20		242.20


BUILDING NAME	NAME	L X H	NOS
PROPOSED (BLOCK 1)	D1	0.75 X 2.10	40
PROPOSED (BLOCK 1)	D	0.90 X 2.10	25
PROPOSED (BLOCK 1)	MD	1.00 X 2.10	10

BUILDING NAME	NAME	L X H	NOS
PROPOSED (BLOCK 1)	V	0.65 X 1.20	35
PROPOSED (BLOCK 1)	W	1.80 X 1.20	25
PROPOSED (BLOCK 1)	KW	1.80 X 2.60	05


FLOOR NAME	SIZE	TOTAL AREA
TYPICAL - 2, 3, 4 & 5 FLOOR PLAN	2.00 X 7.10 X 1 X 4	72.40
	1.23 X 3.18 X 1 X 4	
FIRST FLOOR PLAN	2.00 X 7.10 X 1	18.10
	1.23 X 3.18 X 1	
TOTAL	-	90.50

BUILDING USE/SUBUSE DETAILS				
BUILDING NAME	BUILDING USE	BUILDING SUBUSE	BUILDING TYPE	FLOOR DETAILS
PROPOSED (BLOCK 1)	Residential	Residential Apartment Bldg	NA	1 Sft = 5 upper floors

COLOR INDEX	
PLOT BOUNDARY	[Green Line]
ABUTTING ROAD	[Black Line]
PROPOSED CONSTRUCTION	[Red Line]
COMMON PLOT	[Yellow Line]
ROAD WIDENING AREA	[Blue Line]
EXISTING (To be retained)	[Orange Line]
EXISTING (To be demolished)	[Purple Line]
OWNER'S NAME AND SIGNATURE:	
BUILDER'S NAME AND SIGNATURE	
ARCHITECT'S NAME AND SIGNATURE	
STRUCTURAL ENGINEER'S NAME AND SIGNATURE	

 

CHITRAVANI ROAD

 

ROAD

PROPOSED SITE

HYDER SHA KOTE

Location Plan
LOCATION PLAN

Project Title	
PLAN SHOWING THE PROPOSED	Residential
PLOT NO.	
SURVEY NO.	
SITUATED AT	
BELONGING TO : Mr./Ms./Mrs	
REP BY :	vijaykumar budati
LICENCE NO.	APPROVAL NO.
DATE : 08-06-2022	SHEET NO. : 2 / 2
Building Plan Details	INWARD NO. : TS036856/2022

OWNER'S NAME AND SIGNATURE
BUILDER'S NAME AND SIGNATURE
ARCHITECT'S NAME AND SIGNATURE
STRUCTURAL ENGINEER'S NAME AND SIGNATURE