
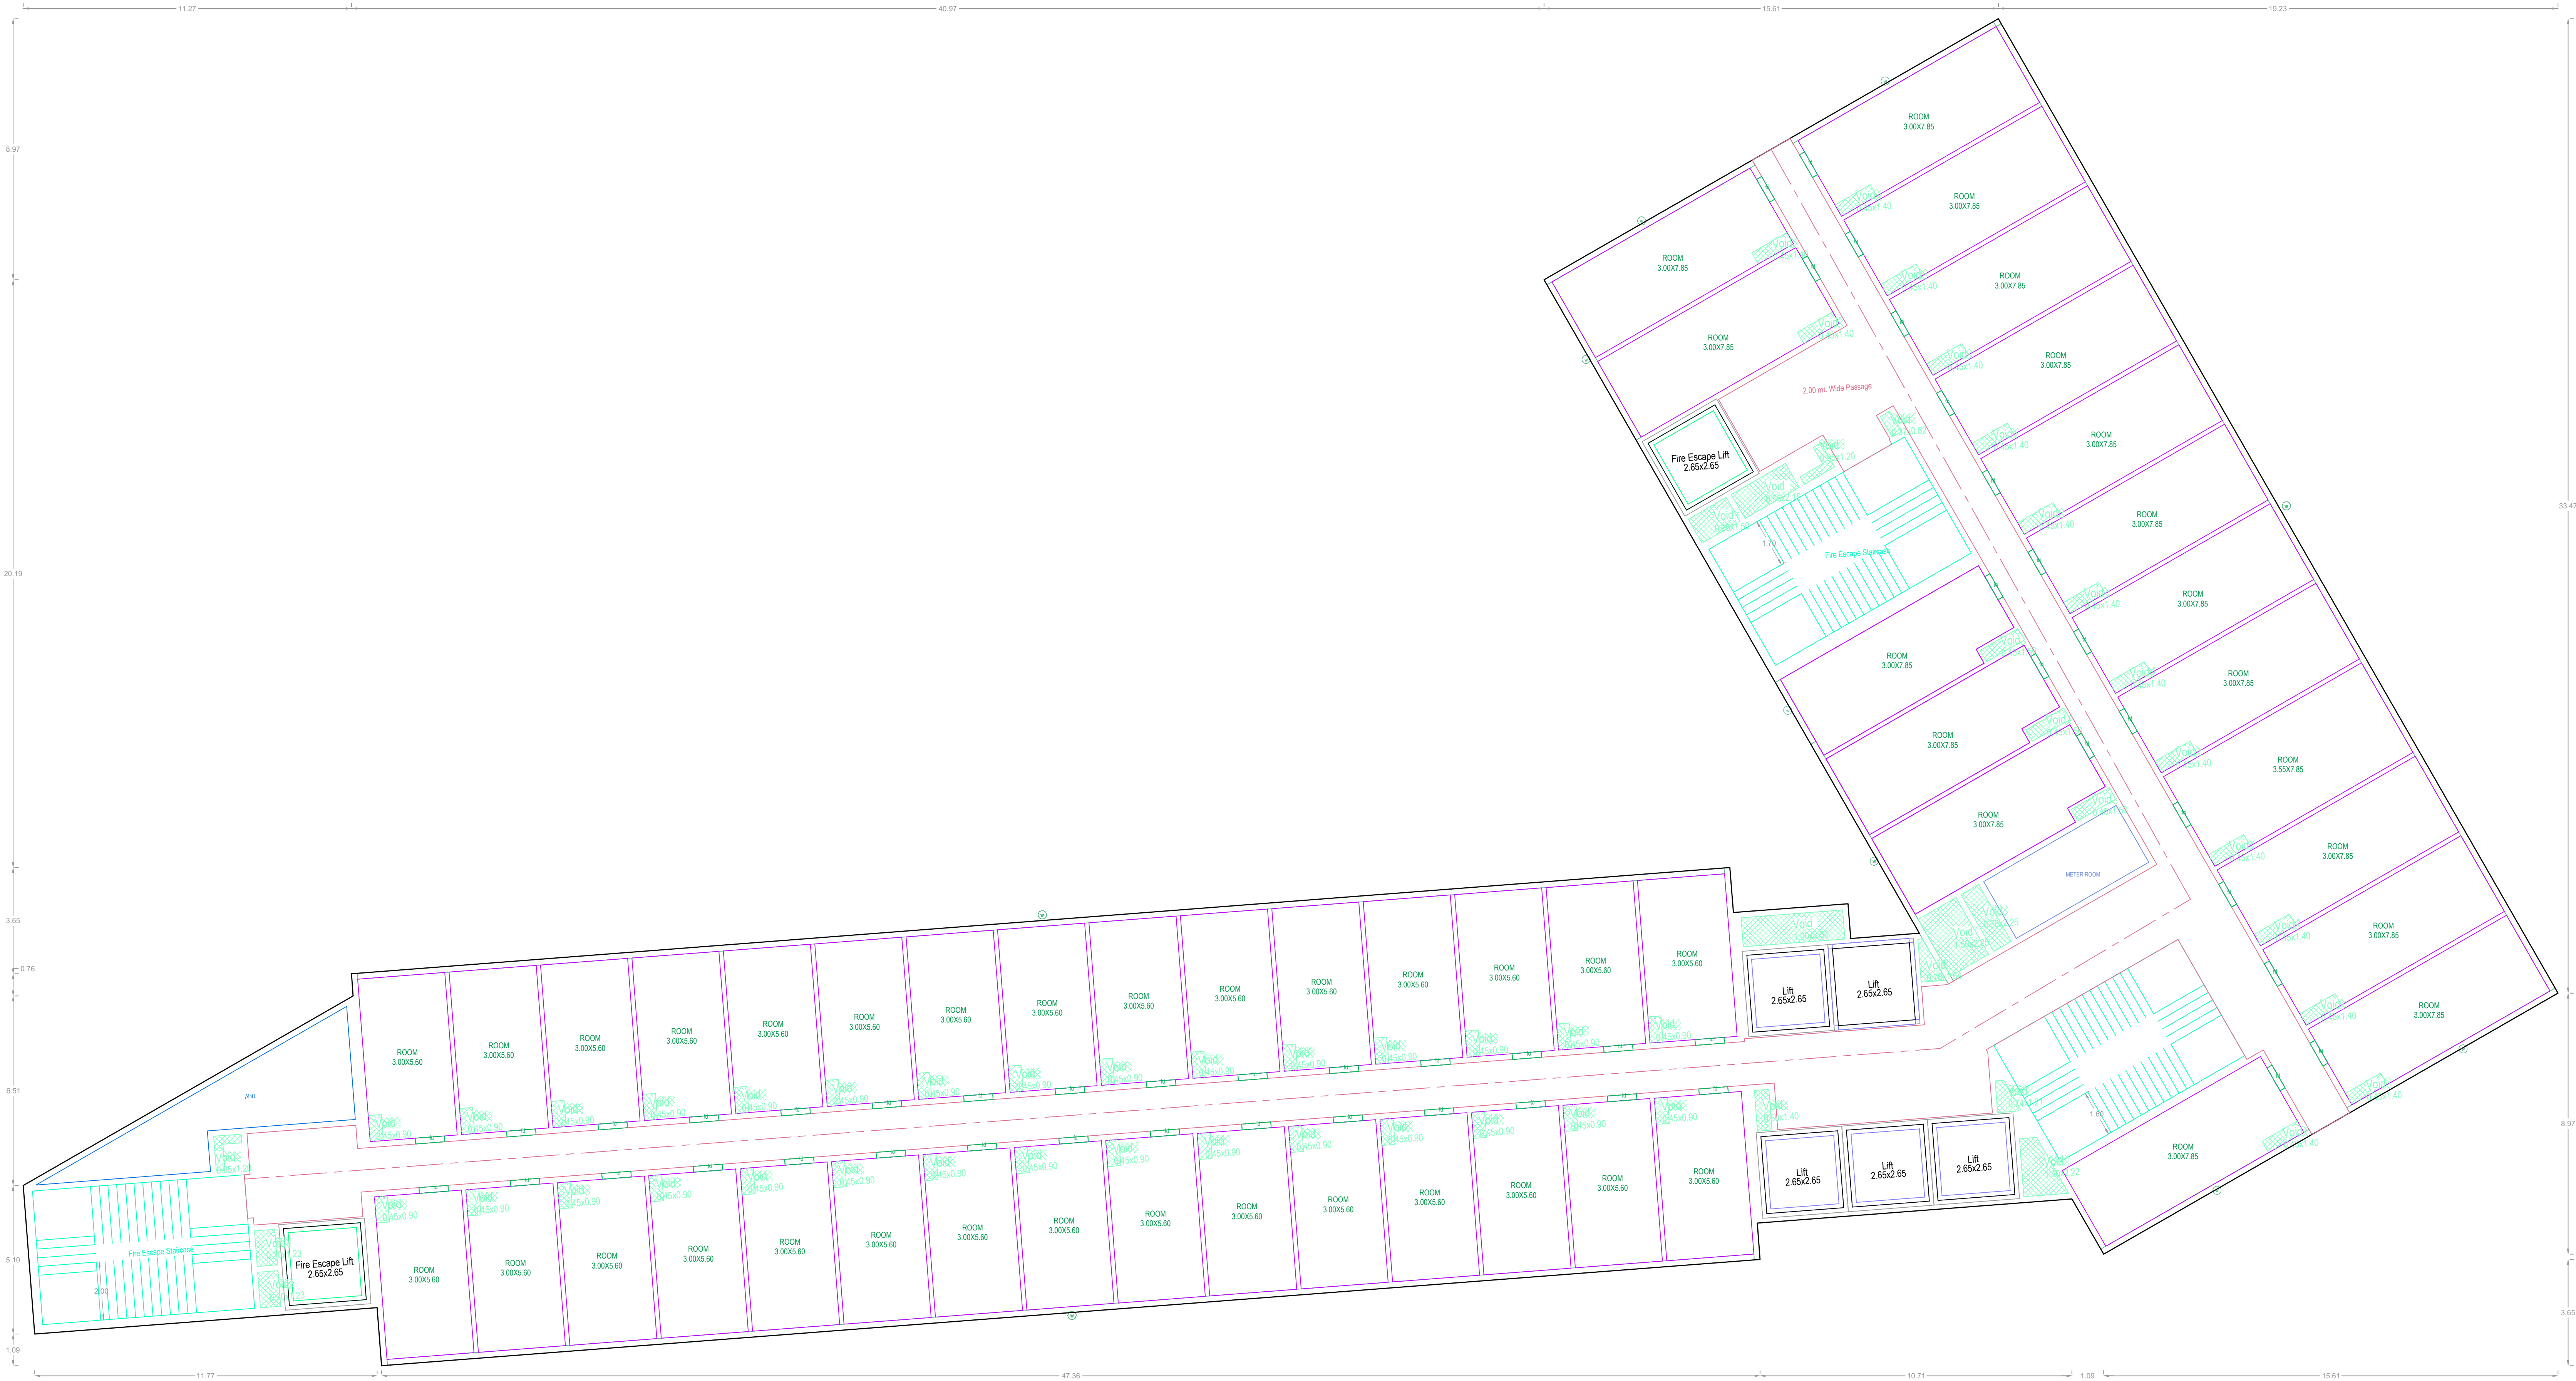




Project Title :PLAN SHOWING THE PROPOSED COMMERCIAL + HOTEL BUILDING WITH TOWER 6 CONSISTING OF 4 BASEMENTS + GROUND + 46 UPPER FLOORS IN SY.NO.118(P),120(P),121(P),122(P) 138(P) SITUATED AT NANAKRAMGUDA(V),SERILINGAMPALLY(M), RANGA REDDY DIST. BELONGING TO : M/S PHOENIX TECH ZONE PVT LTD. (FORMERLY KNOWN AS M/S PHOENIX EMBASSY TECH ZONE PVT. LTD.)

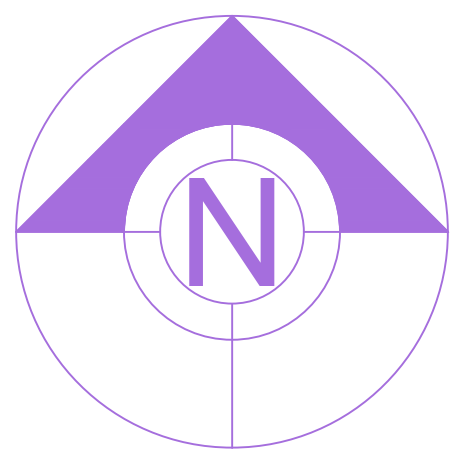

TYPICAL - 6,7,8,10,11,12,13,15,16,17,19,20,21,22,24,25,26,27,29,30 FLOOR PLAN (SCALE=1:100)

Project Title	
PLAN SHOWING THE PROPOSED	Commercial
PLOT NO.	
SURVEY NO.	
SITUATED AT	Rangareddy(Cyberabad Zone)
BELONGING TO : Mr./Ms./Mrs	Phoenix TECHZONEPV
TLTD BHUB	
REP BY :	Phoenix TECHZONEPVTLTD BHUB
LICENCE NO.	APPROVAL NO.
DATE : 16-07-2021	SHEET NO. 8 / 2
Building Plan Details	
CONDITIONS:	
1. THE OWNER/BUILDER SHALL STRICTLY COMPLY WITH THE DIRECTIONS CONTAINED IN THE ORDER OF NATIONAL GREEN TRIBUNAL AS WELL AS THE MINISTRY OF ENVIRONMENT AND FORESTS (MOEF) GUIDELINES 2010 WHILE RAISING CONSTRUCTION.	
2. THE OWNER/BUILDER SHALL STRICTLY COVER THE BUILDING MATERIAL STOCK AT SITE EVERY BUILDING OR OWNER SHALL PUT TARPALIN ON SCAFFOLDING AROUND THE AREA OF CONSTRUCTION AND THE BUILDING .	
3. THE OWNER/BUILDER SHALL NO STOCK THE BUILDING MATERIAL ON THE ROAD MARGIN AND FOOTPATH CAUSING OBSTRUCTION TO FREE MOVEMENT OF PUBLIC AND VEHICLES, FAILING WHICH PERMISSION IS LIABLE TO BE SUSPENDED.	
4. ALL THE CONSTRUCTION MATERIAL AND DEBRIS SHALL BE CARRIED IN THE TRUCKS OR OTHER VEHICLES WHICH AREA FULLY COVERED AND PROTECTED , SO AS TO ENSURE THAT THE CONSTRUCTION DEBRIS OR THE CONSTRUCTION MATERIAL DOES NOT GET DISPERSED INTO THE AIR OR ATMOSPHERE OR AIR IN ANY FORM WHAT SO EVER.	
5. THE DUST EMISSIONS FROM THE CONSTRUCTION SITE SHOULD BE COMPLETELY CONTROLLED AND ALL PRECAUTIONS SHALL BE TAKEN IN THAT BEHALF.	
6. THE VEHICLES CARRYING CONSTRUCTION MATERIAL AND DERBIES OF ANY KIND SHALL BE CLEANED BEFORE IT IS PERMITTED TO PLY ON THE ROAD AFTER UNLOADING SUCH MATERIALS.	
7. EVERY WORKER ON THE CONSTRUCTION SITE AND INVOLVED IN LOADING UNLOADING AND CARRIAGE OF CONSTRUCTION MATERIAL AND CONSTRUCTION DEBRIS SHOULD BE PROVIDE WITH MASK HELMETS, SHOES TO PREVENT INHALATION OF DUST PARTICLES AND SAFETY.	
8. OWNER AND BUILDER SHALL BE UNDER OBLIGATION TO PROVIDE ALL MEDICAL HELP, INVESTIGATION AND TREATMENT TO THE WORKERS INVOLVED IN THE CONSTRUCTION AND CARRY OF CONSTRUCTION MATERIAL AND DEBRIS RELATABLE TO DUST EMISSION.	
9. OWNER AND BUILDER SHALL MAINTAIN MUSTER ROLE OF ALL THE EMPLOYEES / WORKERS AND MAKE NECESSARY INSURGENCE TILL THE WORK IS COMPLETED FAILING WHICH THE SANCTION ACCORDED WILL BE CANCELED WITHOUT FURTHER NOTICE.	
10. OWNER AND BUILDER SHALL TRANSPORT THE CONSTRUCTION MATERIAL AND DEBRIS WASTE TO CONSTRUCTION SITE, DUMPING SITE OR ANY OTHER PLACE IN ACCORDANCE WITH RULES AND INTERNS OF THIS ORDER.	
11. OWNER AND BUILDER SHALL TAKE APPROPRIATE MEASURES AND TO ENSURE THAT THE TERMS AND CONDITIONS OF THE ARGUER ORDER AND THESE ORDERS SHOULD STRICTLY BE COMPLIED WITH BY FIXING SPRINKLES CREATION OF GREEN AIR BARRIERS.	
12. OWNER AND BUILDER SHALL MANDATORY USE WELT JET IN GRINDING AND STORE CUTTING, WIND BREAKING WALLS AROUND CONSTRUCTION SITE .	
13. THERE PLANTATION SHALL BE SHALL BE DONE ALONG THE PERIPHERY AND ALSO IN FRONT OF THE PREMISES AS PER A.P. WATER LAND AND TREES RULES 2002.	
14. TOT - LOT SHALL BE SHALL BE FENCED AND MAINTAINED AS GREENERY AT OWNERS COST BEFORE ISSUE OF OCCUPANCY CERTIFICATE SHIP OF GREENERY ON PERIPHERY OF THE SITE SHALL BE MAINTAINED AS PER SLUES	
15. IF GREENERY IS NOT MAINTAINED 10% ADDITIONAL PROPERTY TAX SHALL BE IMPROVED AS PENALTY EVERY YEAR TILL THE CONDITIONS FULFILLED .	
APPROVING AUTHORITY SEAL AND SIGNATURE	
The permission is here by sanctioned as per submitted plans and conditions laid down in the proceeding No:- IIC/0275/2021	
Conditions:	
1. The sanctioned building permission is valid for six years, if the work is commenced within 18 months (1 year 6 months) from the date of issue.	
2. This is only IALA permission for construction without prejudice to any body's civil right over the land.	
3. The applicant shall give commencement notice before commencement of work in the proposed site and also apply for issue of occupancy certificate after completion of work and before occupation of said building.	
OWNERS NAME AND SIGNATURE	
BUILDERS NAME AND SIGNATURE	
ARCHITECTS NAME AND SIGNATURE	
STRUCTURAL ENGINEER'S NAME AND SIGNATURE	


Project Title :PLAN SHOWING THE PROPOSED COMMERCIAL + HOTEL BUILDING WITH TOWER 6 CONSISTING OF 4 BASEMENTS + GROUND + 46 UPPER FLOORS IN SY.NO.118(P),120(P),121(P),122(P) 138(P) SITUATED AT NANAKRAMGUDA(V),SERILINGAMPALLY(M), RANGA REDDY DIST. BELONGING TO : M/S PHOENIX TECH ZONE PVT LTD. (FORMERLY KNOWN AS M/S PHOENIX EMBASSY TECH ZONE PVT. LTD.)

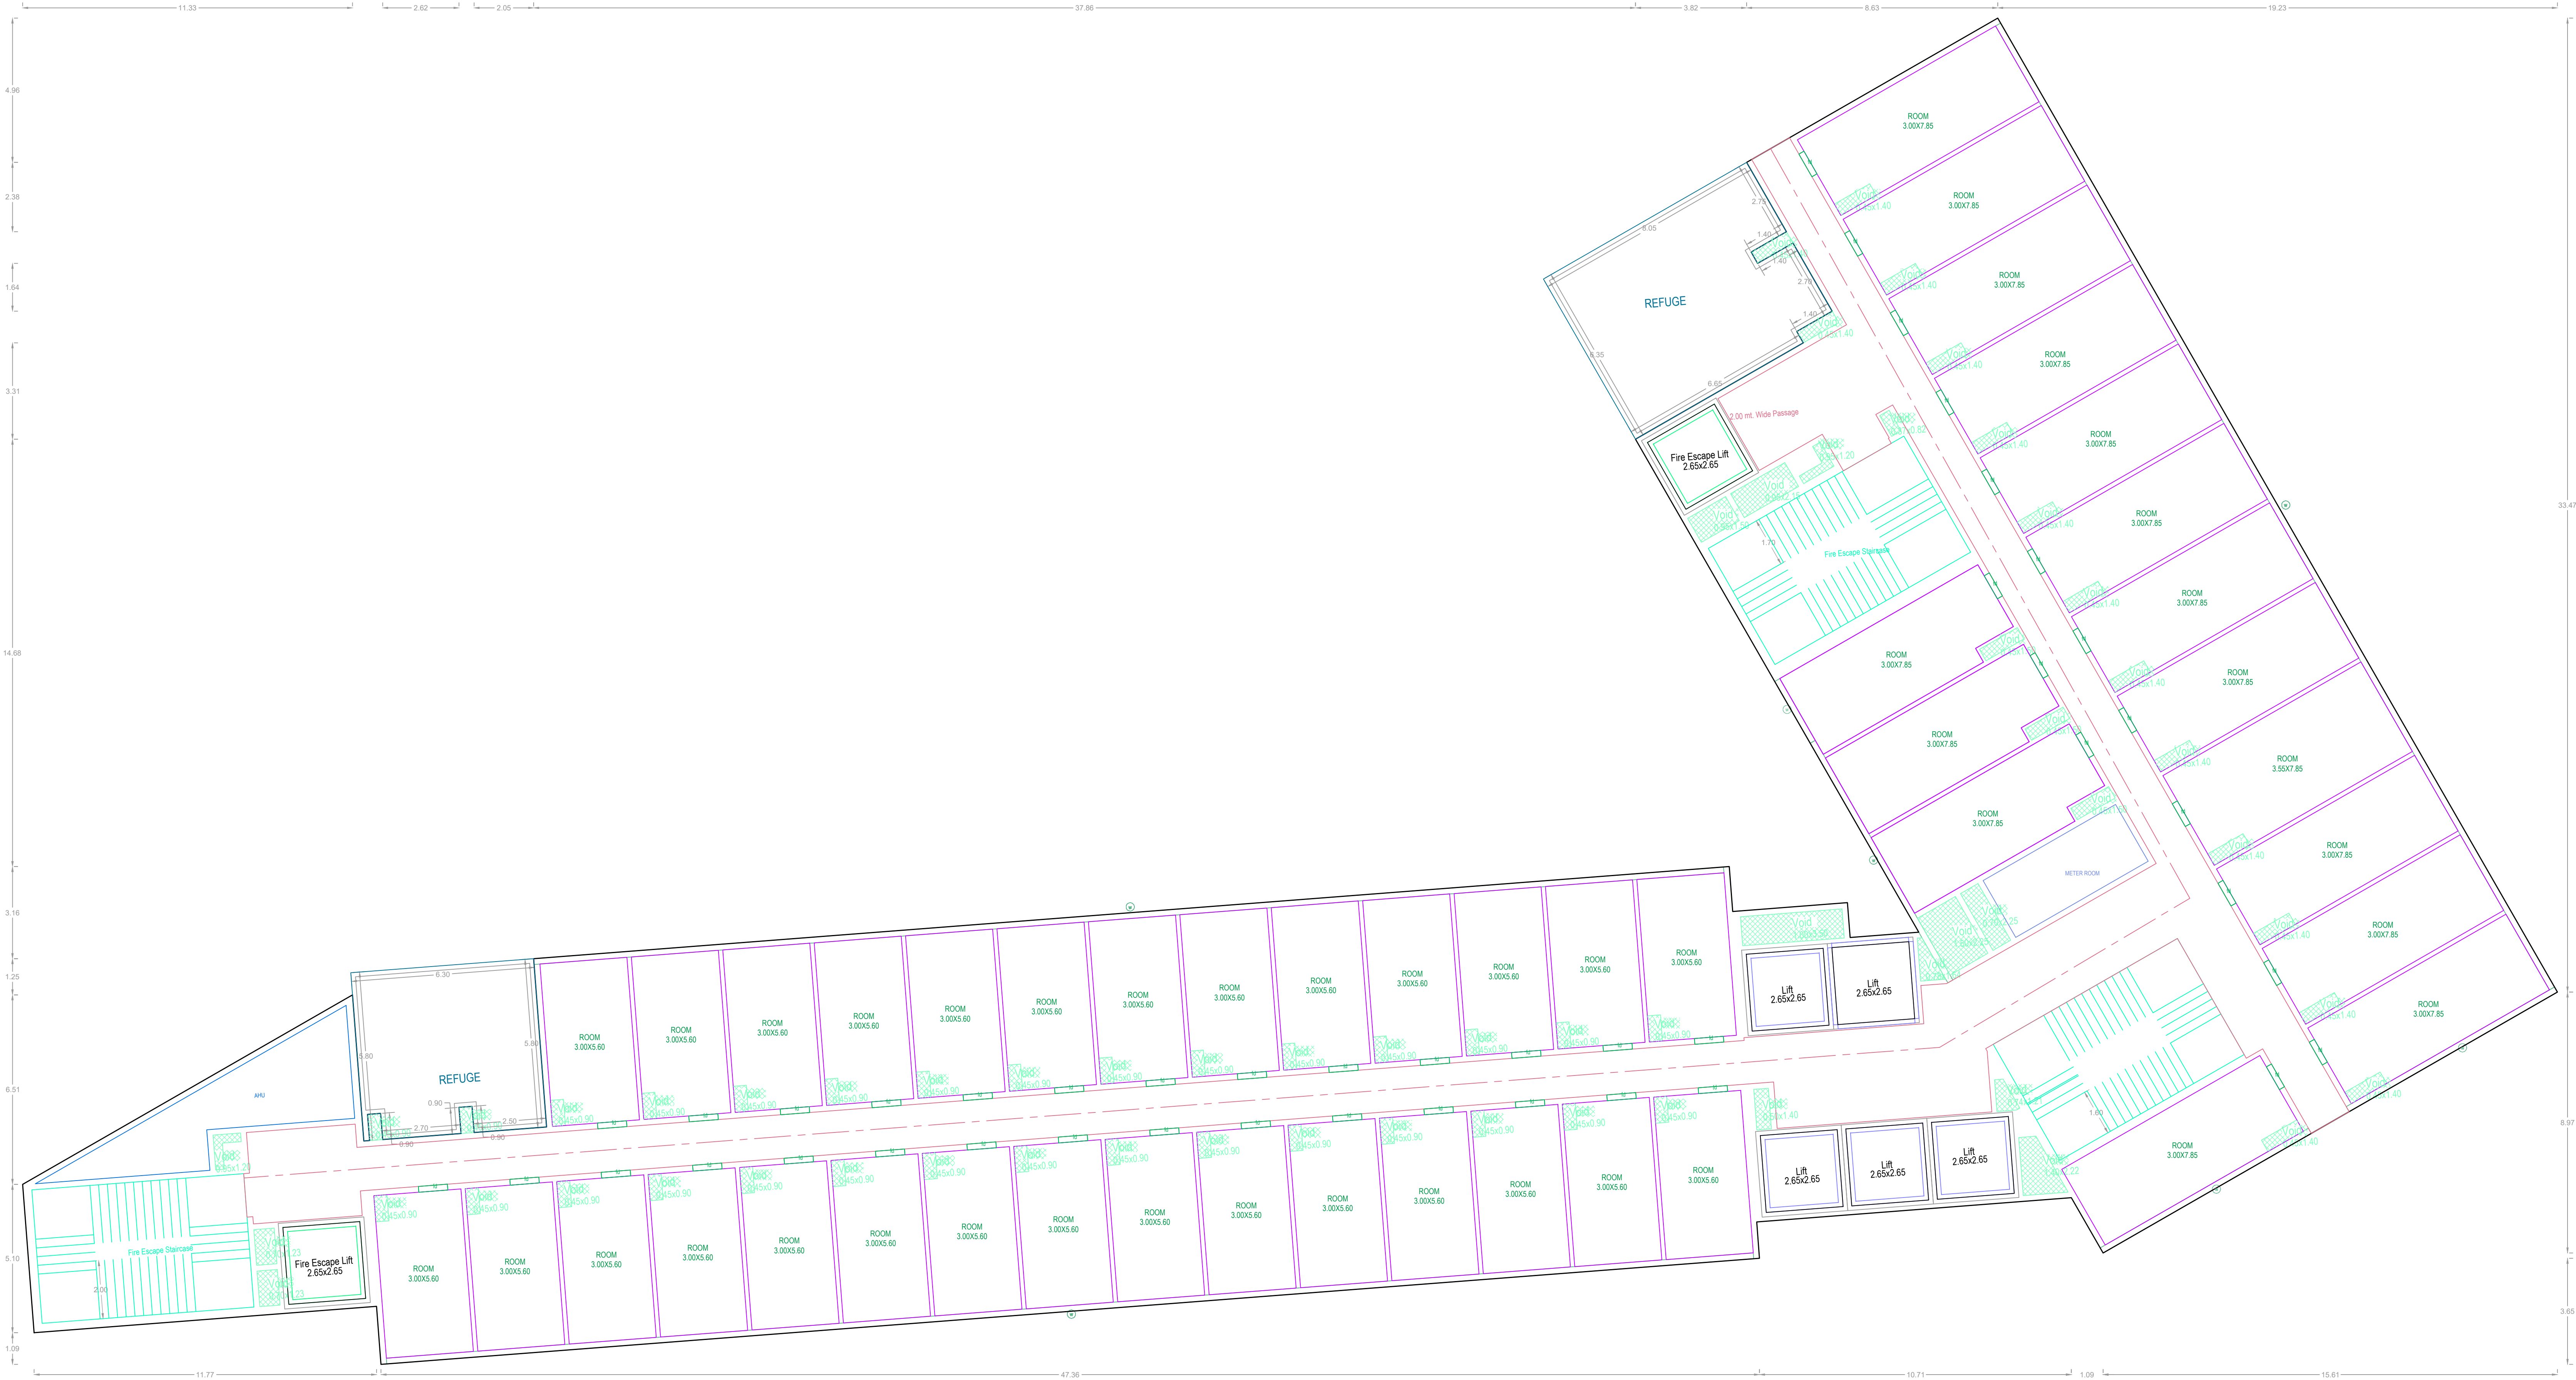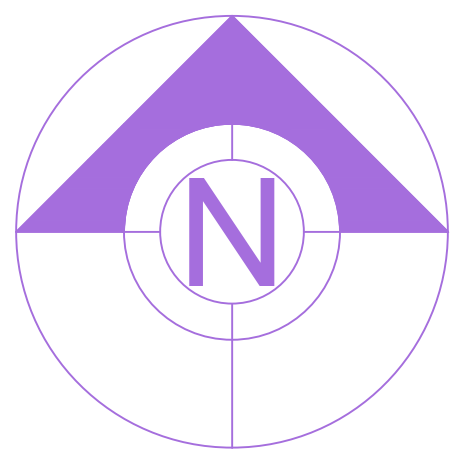

TYPICAL - 9,14,18,23,28,33,37,42 FLOOR PLAN (SCALE=1:100)

Project Title	
PLAN SHOWING THE PROPOSED	Commercial
PLOT NO.	
SURVEY NO.	
SITUATED AT , Rangareddy(Cyberabad Zone)	
BELONGING TO : Mr./Ms./Mrs	
Phoenix TECHZONEPV	
T/LTD BHUB	
Phoenix TECHZONEPV LTD BHUB	
REP BY :	
APPROVAL NO.	
LICENCE NO.	SHEET NO. 9 / 2
DATE : 16-07-2021	
Building Plan Details	
CONDITIONS:	
1. THE OWNER/BUILDER SHALL STRICTLY COMPLY WITH THE DIRECTIONS CONTAINED IN THE ORDER OF NATIONAL GREEN TRIBUNAL AS WELL AS THE MINISTRY OF ENVIRONMENT AND FORESTS (MOEF) GUIDELINES 2010 WHILE RAISING CONSTRUCTION.	
2. THE OWNER/BUILDER SHALL STRICTLY COVER THE BUILDING MATERIAL STOCK AT SITE EVERY BUILDING OR OWNER SHALL PUT TARPALIN ON SCAFFOLDING AROUND THE AREA OF CONSTRUCTION AND THE BUILDING .	
3. THE OWNER/BUILDER SHALL NO STOCK THE BUILDING MATERIAL ON THE ROAD MARGIN AND FOOTPATH CAUSING OBSTRUCTION TO FREE MOVEMENT OF PUBLIC AND VEHICLES, FAILING WHICH PERMISSION IS LIABLE TO BE SUSPENDED.	
4. ALL THE CONSTRUCTION MATERIAL AND DEBRIS SHALL BE CARRIED IN THE TRUCKS OR OTHER VEHICLES WHICH AREA FULLY COVERED AND PROTECTED , SO AS TO ENSURE THAT THE CONSTRUCTION DEBRIS OR THE CONSTRUCTION MATERIAL DOES NOT GET DISPERSED INTO THE AIR OR ATMOSPHERE OR AIR IN ANY FORM WHAT SO EVER.	
5. THE DUST EMISSIONS FROM THE CONSTRUCTION SITE SHOULD BE COMPLETELY CONTROLLED AND ALL PRECAUTIONS SHALL BE TAKEN IN THAT BEHALF.	
6. THE VEHICLES CARRYING CONSTRUCTION MATERIAL AND DERBIES OF ANY KIND SHALL BE CLEANED BEFORE IT IS PERMITTED TO PLY ON THE ROAD AFTER UNLOADING SUCH MATERIALS.	
7. EVERY WORKER ON THE CONSTRUCTION SITE AND INVOLVED IN LOADING UNLOADING AND CARRIAGE OF CONSTRUCTION MATERIAL AND CONSTRUCTION DEBRIS SHOULD BE PROVIDE WITH MASK HELMETS, SHOES TO PREVENT INHALATION OF DUST PARTICLES AND SAFETY.	
8. OVNWER AND BUILDER SHALL BE UNDER OBLIGATION TO PROVIDE ALL MEDICAL HELP, INVESTIGATION AND TREATMENT TO THE WORKERS INVOLVED IN THE CONSTRUCTION AND CARRY OF CONSTRUCTION MATERIAL AND DEBRIS RELATABLE TO DUST EMISSION.	
9. OWNER AND BUILDER SHALL MAINTAIN MUSTER ROLE OF ALL THE EMPLOYEES / WORKERS AND MAKE NECESSARY INSURGENCE TILL THE WORK IS COMPLETED FAILING WHICH THE SANCTION ACCORDED WILL BE CANCELED WITHOUT FURTHER NOTICE.	
10. OWNER AND BUILDER SHALL TRANSPORT THE CONSTRUCTION MATERIAL AND DEBRIS WASTE TO CONSTRUCTION SITE, DUMPING SITE OR ANY OTHER PLACE IN ACCORDANCE WITH RULES AND INTERNS OF THIS ORDER.	
11. OWNER AND BUILDER SHALL TAKE APPROPRIATE MEASURES AND TO ENSURE THAT THE TERMS AND CONDITIONS OF THE ARGUER ORDER AND THESE ORDERS SHOULD STRICTLY BE COMPLIED WITH BY FIXING SPRINKLES CREATION OF GREEN AIR BARRIERS.	
12. OWNER AND BUILDER SHALL MANDATORY USE WELT JET IN GRINDING AND STORE CUTTING, WIND BREAKING WALLS AROUND CONSTRUCTION SITE .	
13. THERE PLANTATION SHALL BE SHALL BE DONE ALONG THE PERIPHERY AND ALSO IN FRONT OF THE PREMISES AS PER A.P. WATER LAND AND TREES RULES 2002.	
14. TOT - LOT SHALL BE SHALL BE FENCED AND MAINTAINED AS GREENERY AT OWNERS COST BEFORE ISSUE OF OCCUPANCY CERTIFICATE SHIP OF GREENERY ON PERIPHERY OF THE SITE SHALL BE MAINTAINED AS PER SLUES	
15. IF GREENERY IS NOT MAINTAINED 10% ADDITIONAL PROPERTY TAX SHALL BE IMPROVED AS PENALTY EVERY YEAR TILL THE CONDITIONS FULFILLED .	
APPROVING AUTHORITY SEAL AND SIGNATURE	
The permission is here by sanctioned as per submitted plans and conditions laid down in the proceeding No:- IIC/0275/2021	
Conditions:	
1. The sanctioned building permission is valid for six years, if the work is commenced within 18 months (1 year 6 months) from the date of issue.	
2. This is only IALA permission for construction without prejudice to any body's civil right over the land.	
3. The applicant shall give commencement notice before commencement of work in the proposed site and also apply for issue of occupancy certificate after completion of work and before occupation of said building.	
OWNER'S NAME AND SIGNATURE	
BUILDERS NAME AND SIGNATURE	
ARCHITECTS NAME AND SIGNATURE	
STRUCTURAL ENGINEER'S NAME AND SIGNATURE	

Project Title :PLAN SHOWING THE PROPOSED COMMERCIAL + HOTEL BUILDING WITH TOWER 6 CONSISTING OF 4 BASEMENTS + GROUND + 46 UPPER FLOORS IN SY.NO.118(P),120(P),121(P),122(P) 138(P) SITUATED AT NANAKRAMGUDA(V),SERILINGAMPALLY(M), RANGA REDDY DIST. BELONGING TO : M/S PHOENIX TECH ZONE PVT LTD. (FORMERLY KNOWN AS M/S PHOENIX EMBASSY TECH ZONE PVT. LTD.)

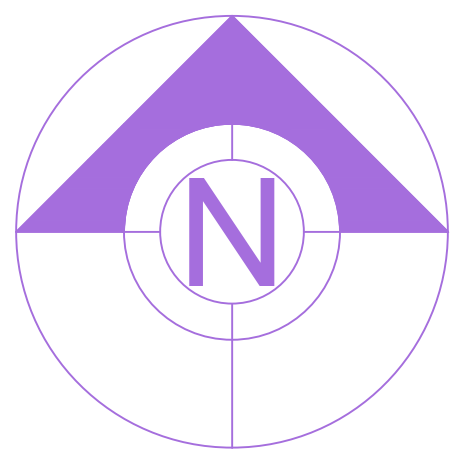

Project Title	
PLAN SHOWING THE PROPOSED	Commercial
PLOT NO.	
SURVEY NO.	
SITUATED AT	Rangareddy(Cyberabad Zone)
BELONGING TO : Mr./Ms./Mrs	Phoenix TECHZONEPV
TLTD BHUB	
REP BY :	Phoenix TECHZONEPVTLTD BHUB
LICENCE NO.	APPROVAL NO.
DATE : 16-07-2021	SHEET NO. 9 / 2
Building Plan Details	
CONDITIONS:	
1. THE OWNER/BUILDER SHALL STRICTLY COMPLY WITH THE DIRECTIONS CONTAINED IN THE ORDER OF NATIONAL GREEN TRIBUNAL AS WELL AS THE MINISTRY OF ENVIRONMENT AND FORESTS (MOEF) GUIDELINES 2010 WHILE RAISING CONSTRUCTION.	
2. THE OWNER/BUILDER SHALL STRICTLY COVER THE BUILDING MATERIAL STOCK AT SITE EVERY BUILDING OR OWNER SHALL PUT TARPALIN ON SCAFFOLDING AROUND THE AREA OF CONSTRUCTION AND THE BUILDING .	
3. THE OWNER/BUILDER SHALL NO STOCK THE BUILDING MATERIAL ON THE ROAD MARGIN AND FOOTPATH CAUSING OBSTRUCTION TO FREE MOVEMENT OF PUBLIC AND VEHICLES, FAILING WHICH PERMISSION IS LIABLE TO BE SUSPENDED.	
4. ALL THE CONSTRUCTION MATERIAL AND DEBRIS SHALL BE CARRIED IN THE TRUCKS OR OTHER VEHICLES WHICH AREA FULLY COVERED AND PROTECTED , SO AS TO ENSURE THAT THE CONSTRUCTION DEBRIS OR THE CONSTRUCTION MATERIAL DOES NOT GET DISPERSED INTO THE AIR OR ATMOSPHERE OR AIR IN ANY FORM WHAT SO EVER.	
5. THE DUST EMISSIONS FROM THE CONSTRUCTION SITE SHOULD BE COMPLETELY CONTROLLED AND ALL PRECAUTIONS SHALL BE TAKEN IN THAT BEHALF.	
6. THE VEHICLES CARRYING CONSTRUCTION MATERIAL AND DERBIES OF ANY KIND SHALL BE CLEANED BEFORE IT IS PERMITTED TO PLY ON THE ROAD AFTER UNLOADING SUCH MATERIALS.	
7. EVERY WORKER ON THE CONSTRUCTION SITE AND INVOLVED IN LOADING UNLOADING AND CARRIAGE OF CONSTRUCTION MATERIAL AND CONSTRUCTION DEBRIS SHOULD BE PROVIDE WITH MASK HELMETS, SHOES TO PREVENT INHALATION OF DUST PARTICLES AND SAFETY.	
8. OVNWER AND BUILDER SHALL BE UNDER OBLIGATION TO PROVIDE ALL MEDICAL HELP, INVESTIGATION AND TREATMENT TO THE WORKERS INVOLVED IN THE CONSTRUCTION AND CARRY OF CONSTRUCTION MATERIAL AND DEBRIS RELATABLE TO DUST EMISSION.	
9. OWNER AND BUILDER SHALL MAINTAIN MUSTER ROLE OF ALL THE EMPLOYEES / WORKERS AND MAKE NECESSARY INSURGENCE TILL THE WORK IS COMPLETED FAILING WHICH THE SANCTION ACCORDED WILL BE CANCELED WITHOUT FURTHER NOTICE.	
10. OWNER AND BUILDER SHALL TRANSPORT THE CONSTRUCTION MATERIAL AND DEBRIS WASTE TO CONSTRUCTION SITE, DUMPING SITE OR ANY OTHER PLACE IN ACCORDANCE WITH RULES AND INTERNS OF THIS ORDER.	
11. OWNER AND BUILDER SHALL TAKE APPROPRIATE MEASURES AND TO ENSURE THAT THE TERMS AND CONDITIONS OF THE ARGUER ORDER AND THESE ORDERS SHOULD STRICTLY BE COMPLIED WITH BY FIXING SPRINKLES CREATION OF GREEN AIR BARRIERS.	
12. OWNER AND BUILDER SHALL MANDATORY USE WELT JET IN GRINDING AND STORE CUTTING, WIND BREAKING WALLS AROUND CONSTRUCTION SITE .	
13. THERE PLANTATION SHALL BE SHALL BE DONE ALONG THE PERIPHERY AND ALSO IN FRONT OF THE PREMISES AS PER A.P. WATER LAND AND TREES RULES 2002.	
14. TOT - LOT SHALL BE SHALL BE FENCED AND MAINTAINED AS GREENERY AT OWNERS COST BEFORE ISSUE OF OCCUPANCY CERTIFICATE SHIP OF GREENERY ON PERIPHERY OF THE SITE SHALL BE MAINTAINED AS PER SLUES	
15. IF GREENERY IS NOT MAINTAINED 10% ADDITIONAL PROPERTY TAX SHALL BE IMPROVED AS PENALTY EVERY YEAR TILL THE CONDITIONS FULFILLED .	
APPROVING AUTHORITY SEAL AND SIGNATURE	



The permission is here by sanctioned as per submitted plans and conditions laid down in the proceeding No:- **IIC/0275/2021**

Conditions:

1. The sanctioned building permission is valid for six years, if the work is commenced within 18 months (1 year 6 months) from the date of issue.
2. This is only IALA permission for construction without prejudice to any body's civil right over the land.
3. The applicant shall give commencement notice before commencement of work in the proposed site and also apply for issue of occupancy certificate after completion of work and before occupation of said building.


OWNERS NAME AND SIGNATURE

BUILDERS NAME AND SIGNATURE

ARCHITECTS NAME AND SIGNATURE

STRUCTURAL ENGINEER'S NAME AND SIGNATURE

Note: All dimensions are in meters.

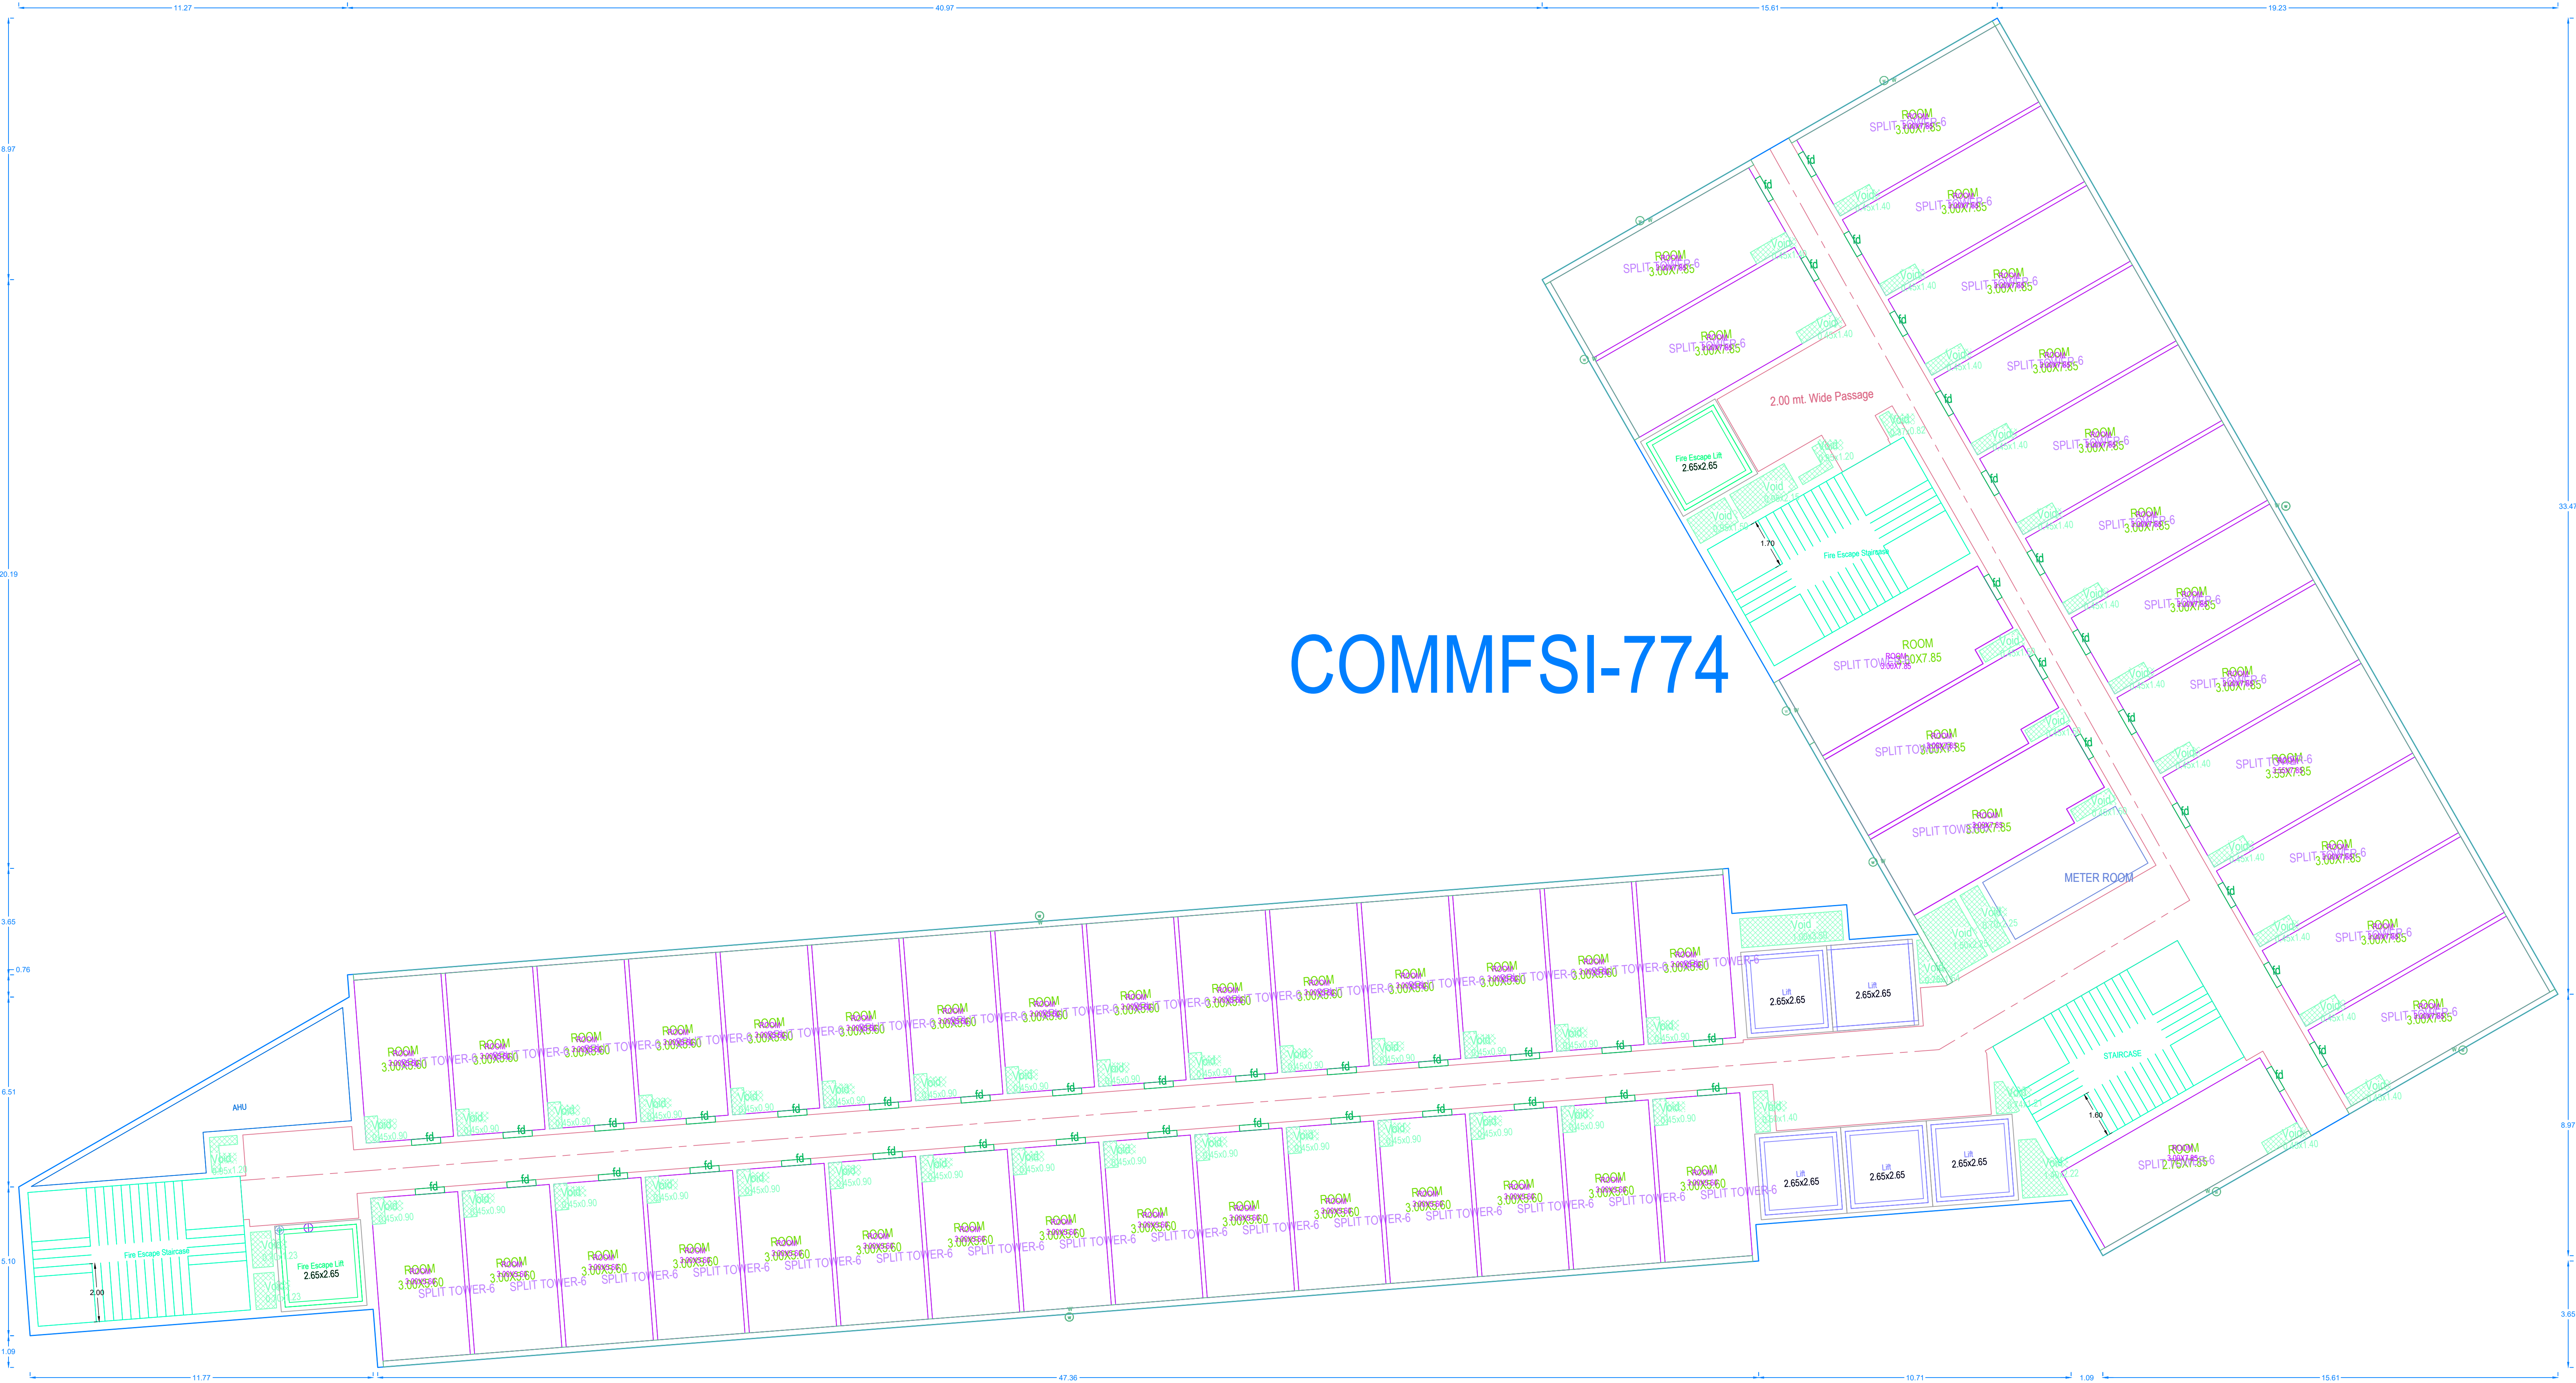

TYPICAL - 31,32,34,35,36,38,39,40,41,43,44,45,46 FLOOR PLAN (SCALE=1:100)