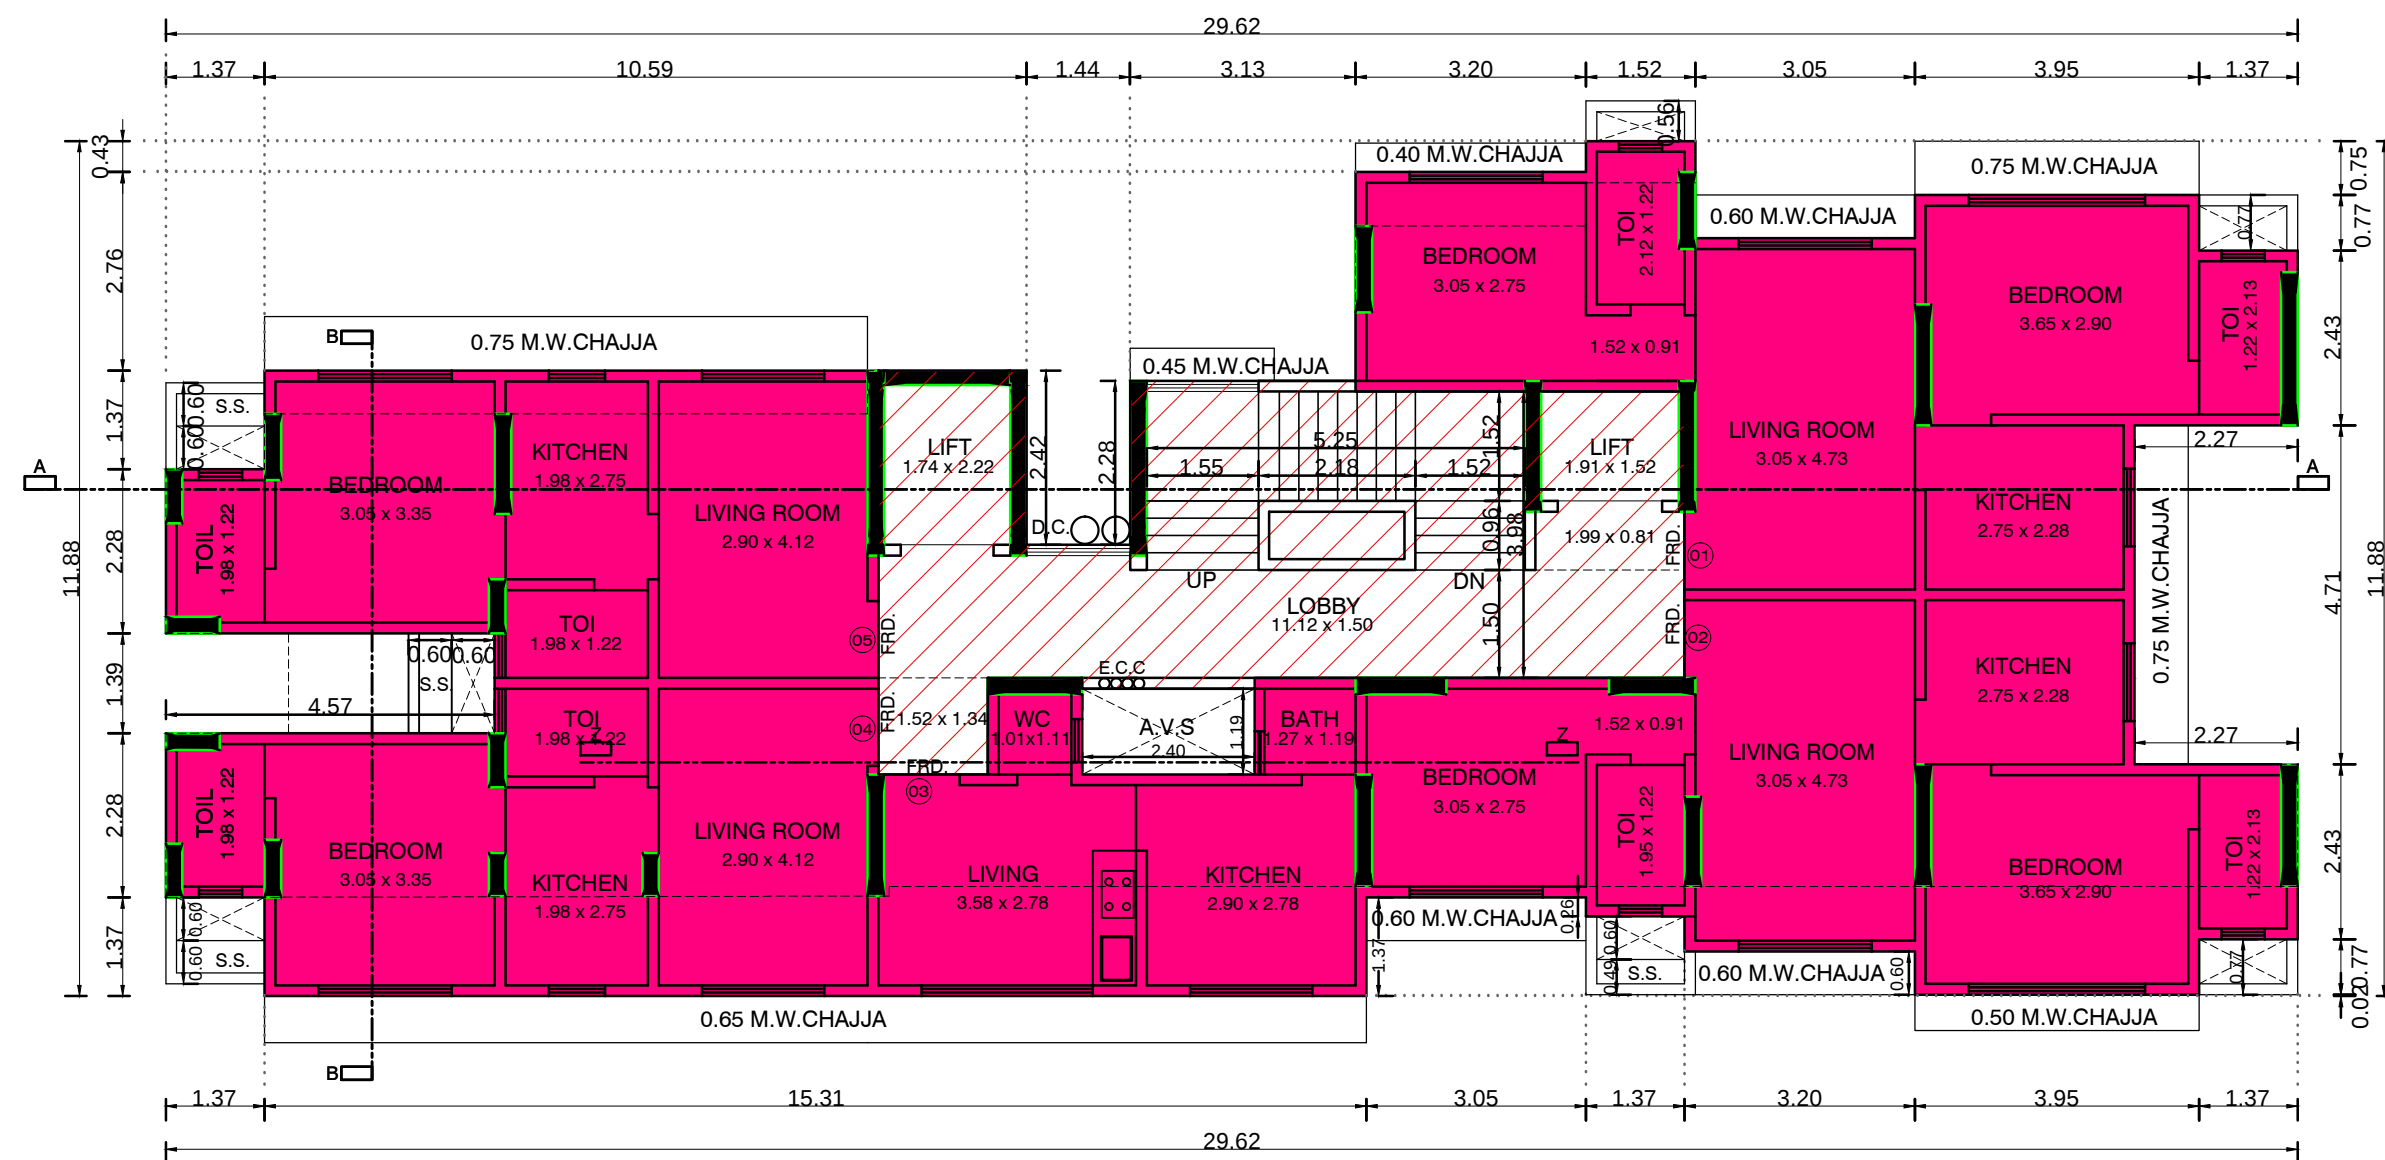
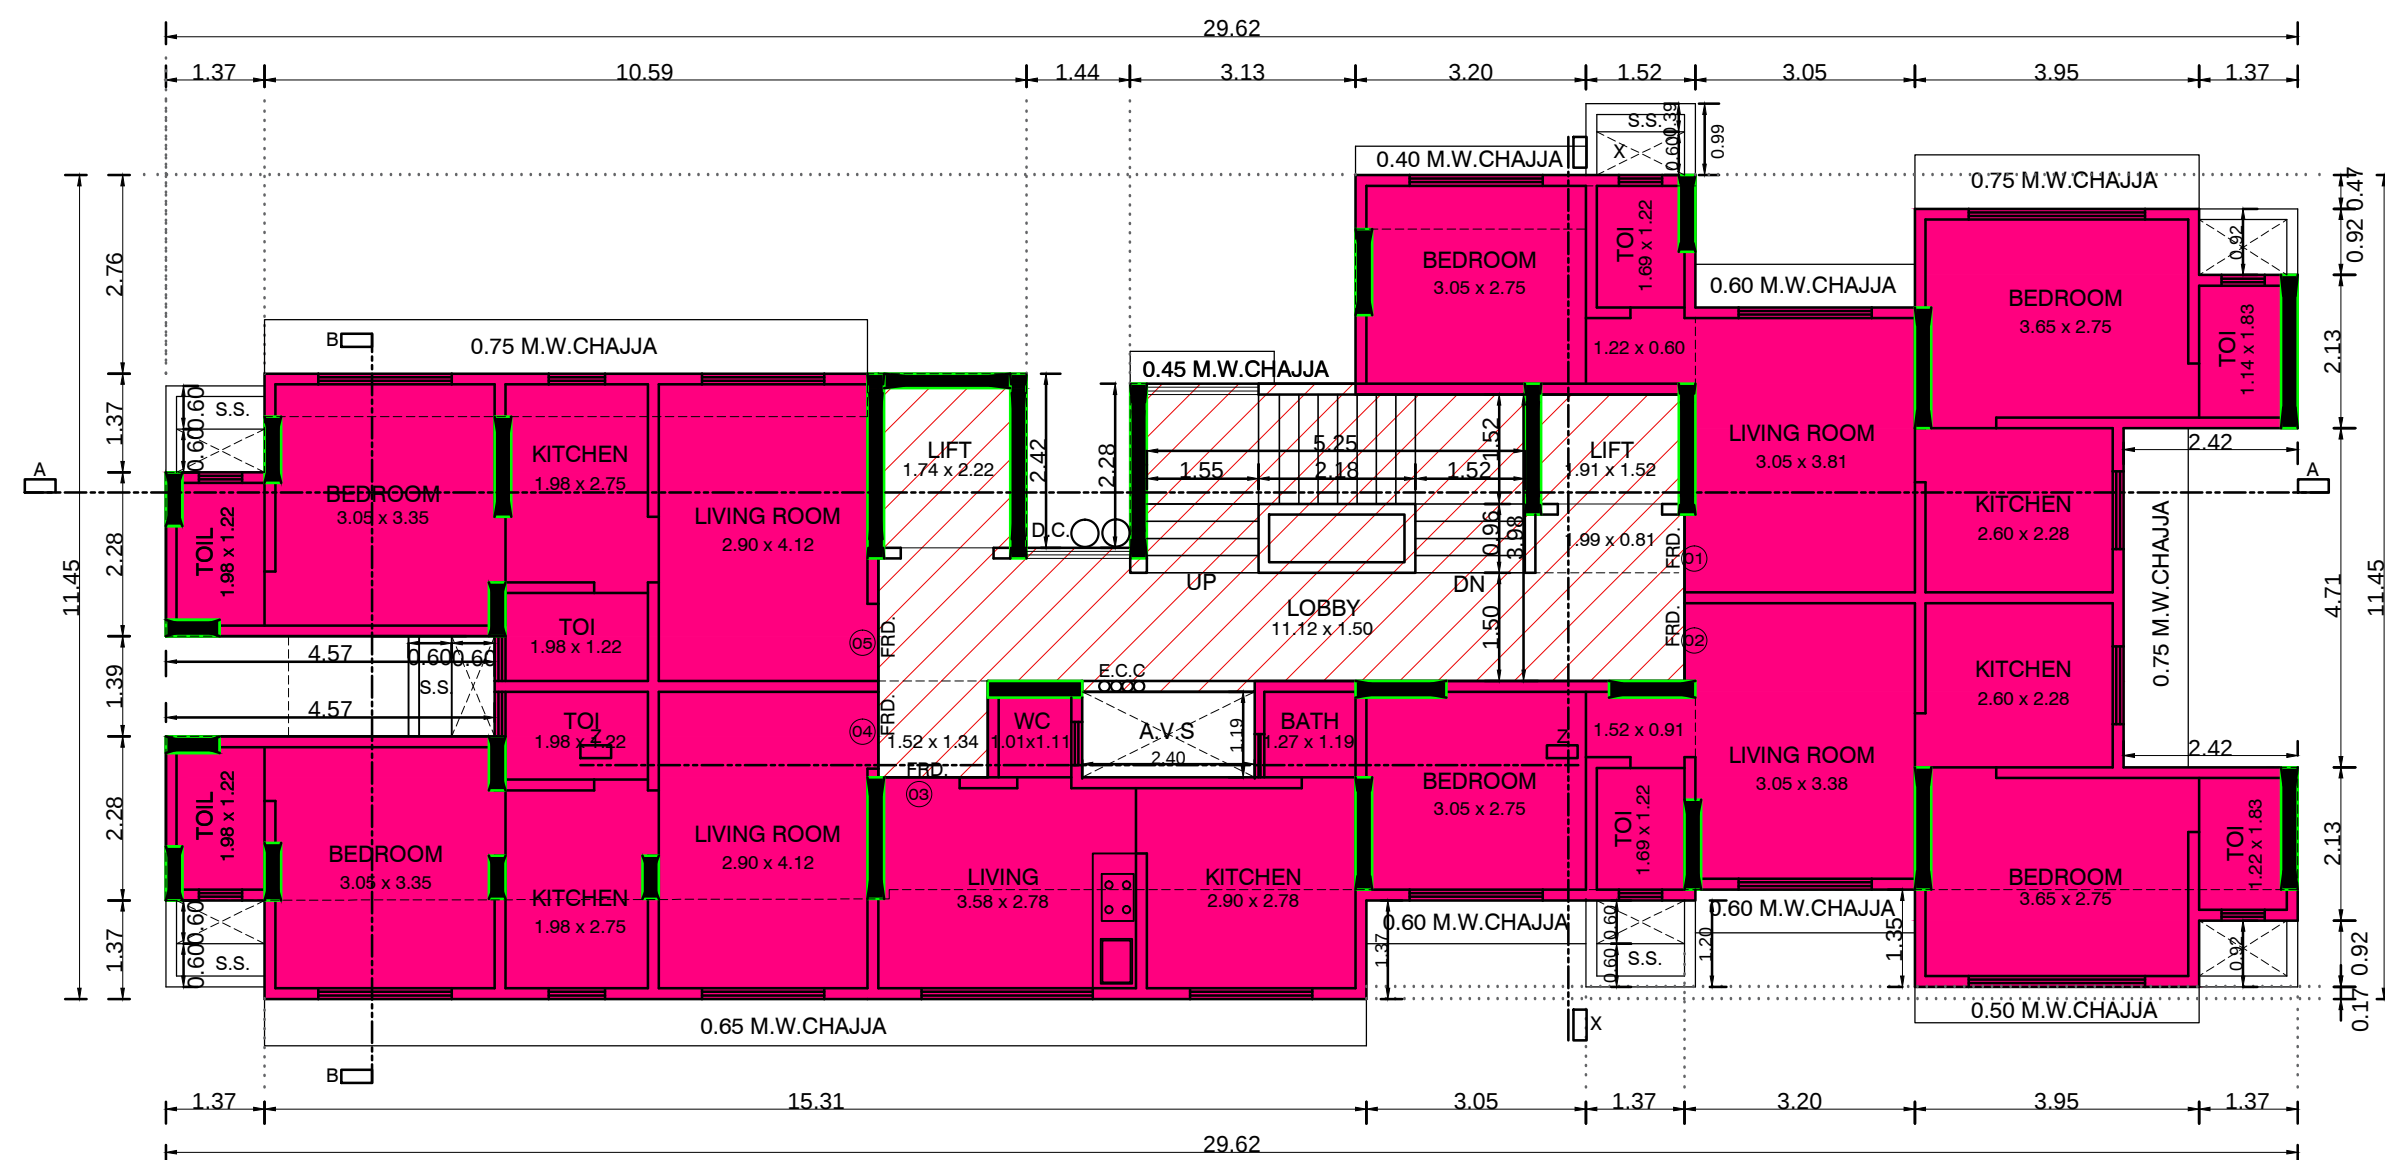




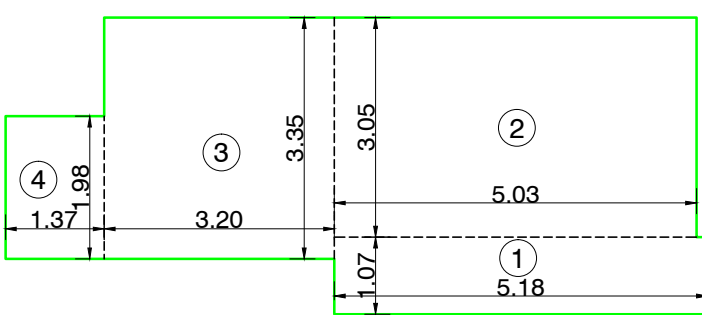
THIRD & FOURTH FLOOR PLAN

SCALE:1:100

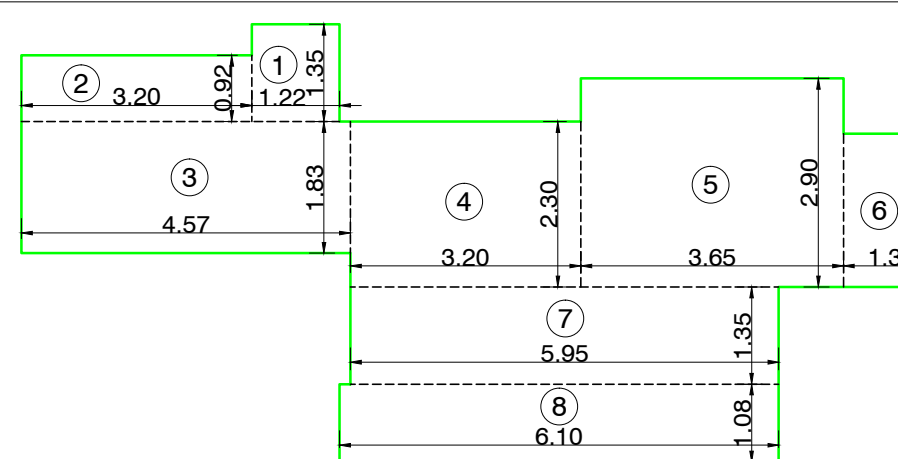


SECOND FLOOR PLAN

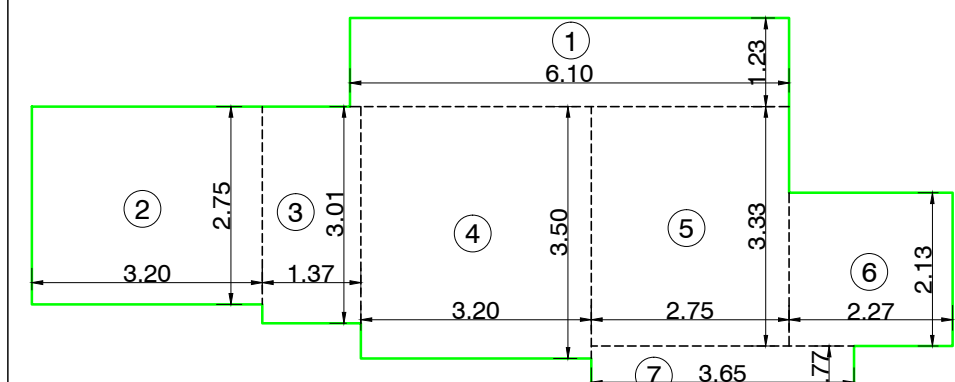
SCALE:1:100

RERA CARPET AREA DIAG.
SCALE 1 : 100 FLAT NO :- 05

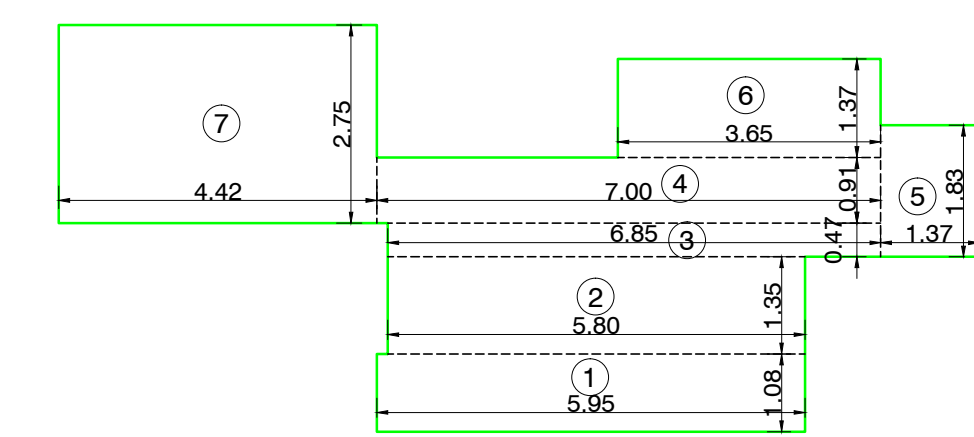
RERA CARPET AREA FOR FLAT NO 5 (1ST TO 6TH FLOOR)						
NO.	LENGTH	x	WIDTH	x	NOS.	TOTAL
ADDITION						
1	5.18	x	1.07	x	1	5.54
2	5.03	x	3.05	x	1	15.34
3	3.20	x	3.35	x	1	10.72
4	1.37	x	1.98	x	1	2.71
RERA CARPET AREA FLAT NO.5						34.32

RERA CARPET AREA DIAG.
SCALE 1 : 100 FLAT NO :- 01

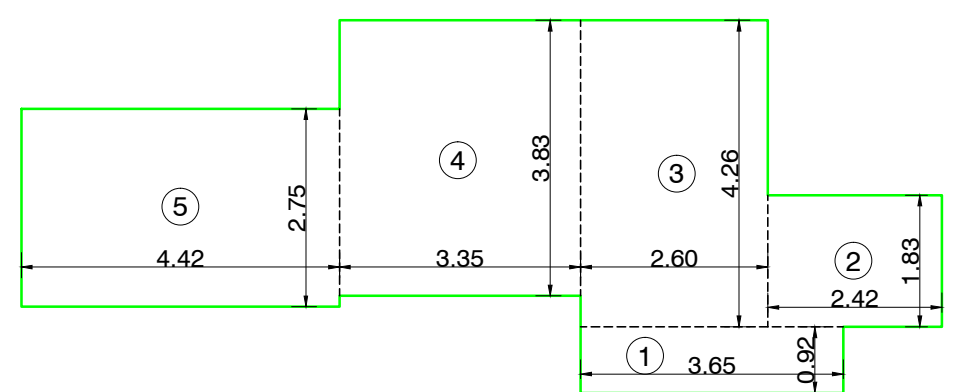
RERA CARPET AREA FOR FLAT NO 1 (3RD TO 5TH FLOOR)						
NO.	LENGTH	x	WIDTH	x	NOS.	TOTAL
ADDITION						
1	1.22	x	1.35	x	1	1.65
2	3.20	x	0.92	x	1	2.94
3	4.57	x	1.83	x	1	8.36
4	3.20	x	2.30	x	1	7.36
5	3.65	x	2.90	x	1	10.59
6	1.37	x	2.13	x	1	2.92
7	5.95	x	1.35	x	1	8.03
8	6.10	x	1.08	x	1	6.59
RERA CARPET AREA FLAT NO.1						48.44

RERA CARPET AREA DIAG.
SCALE 1 : 100 FLAT NO :- 02

RERA CARPET AREA FOR FLAT NO 2 (3RD TO 5TH FLOOR)						
NO.	LENGTH	x	WIDTH	x	NOS.	TOTAL
ADDITION						
1	6.10	x	1.23	x	1	7.50
2	3.20	x	2.75	x	1	8.80
3	1.37	x	3.01	x	1	4.12
4	3.20	x	3.50	x	1	11.20
5	2.75	x	3.33	x	1	9.16
6	2.27	x	2.13	x	1	4.84
7	3.65	x	0.77	x	1	2.81
RERA CARPET AREA FLAT NO.2						48.43

RERA CARPET AREA DIAG.
SCALE 1 : 100 FLAT NO :- 01

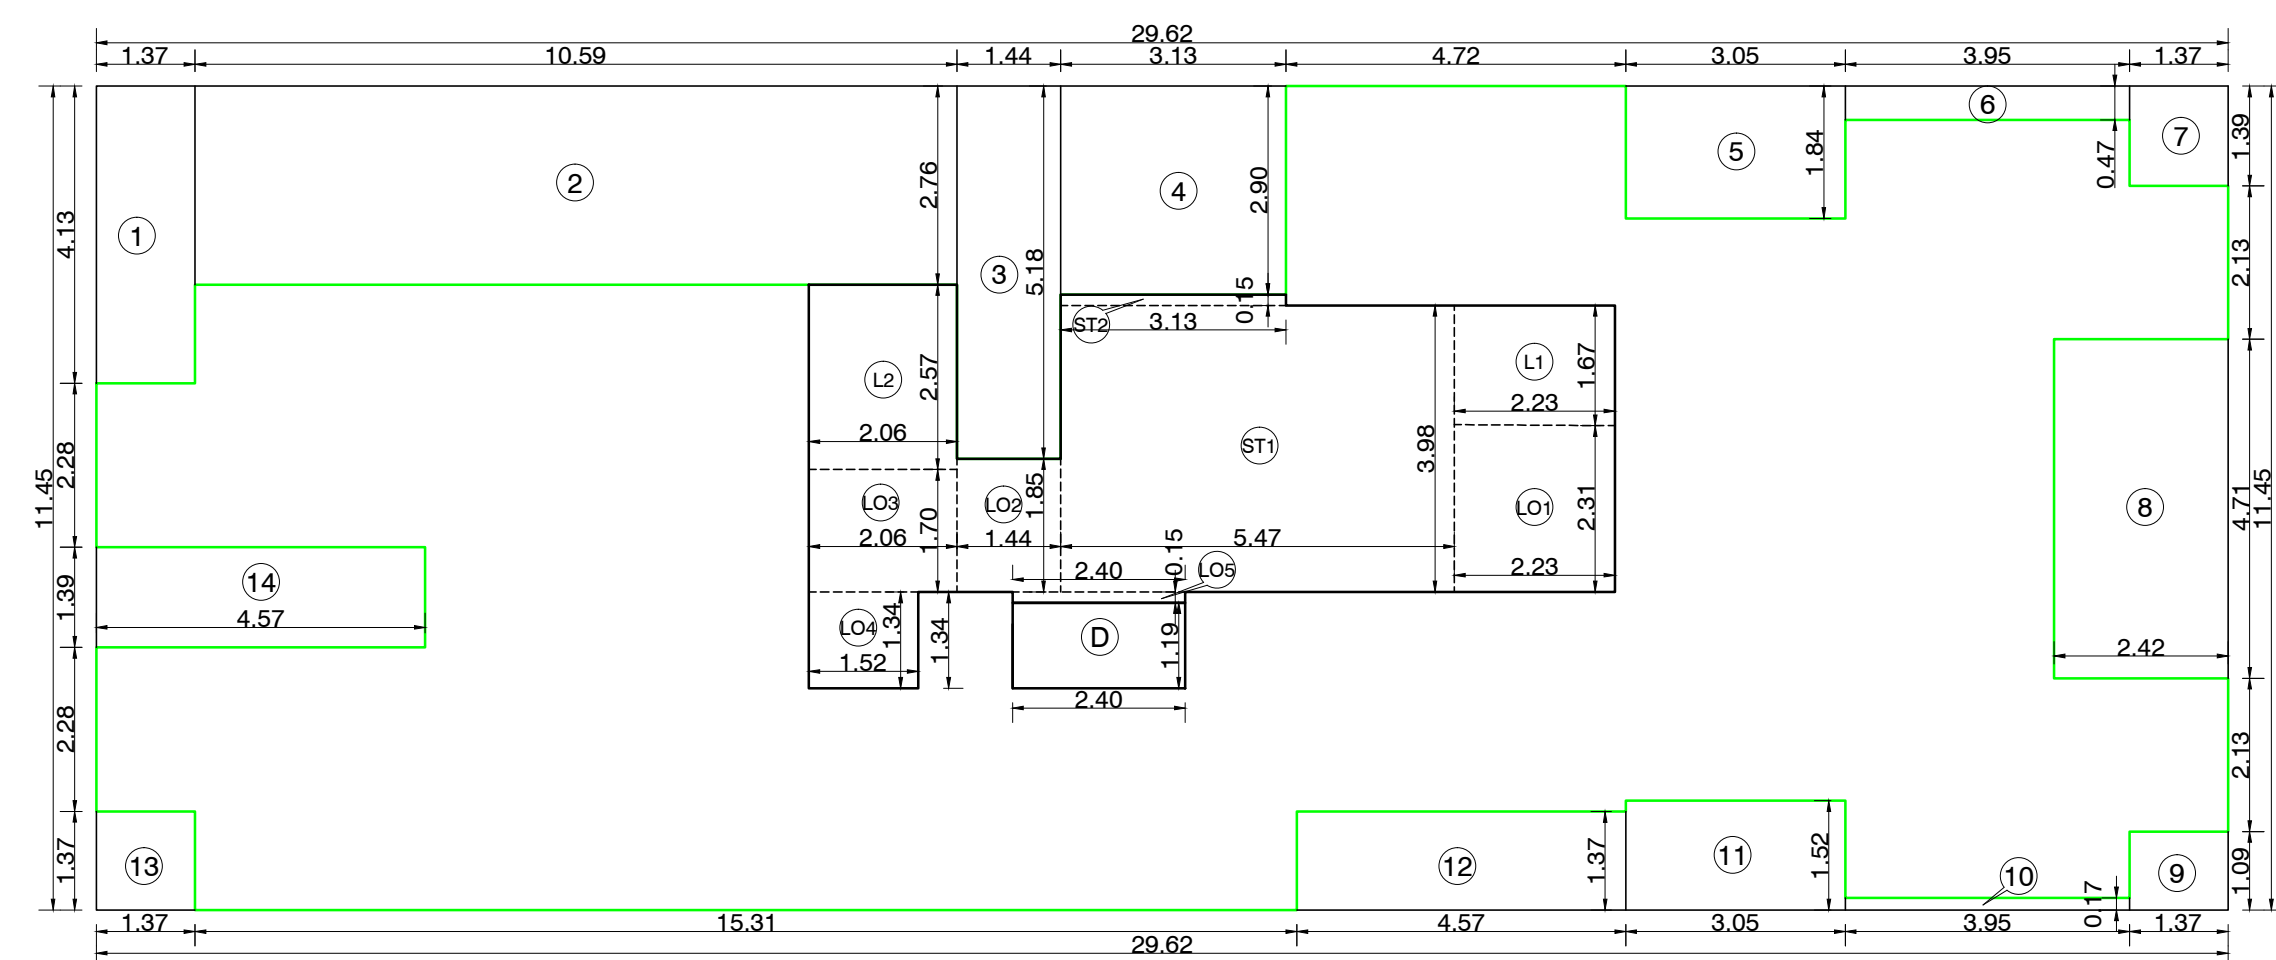
RERA CARPET AREA FOR FLAT NO 1 (2ND FLOOR)						
NO.	LENGTH	x	WIDTH	x	NOS.	TOTAL
ADDITION						
1	5.95	x	1.08	x	1	6.43
2	5.80	x	1.35	x	1	7.83
3	6.85	x	0.47	x	1	3.22
4	7.00	x	0.91	x	1	6.37
5	1.37	x	1.83	x	1	2.51
6	3.65	x	1.37	x	1	5.00
7	4.42	x	2.75	x	1	12.16
RERA CARPET AREA FLAT NO.1						43.51

RERA CARPET AREA DIAG.
SCALE 1 : 100 FLAT NO :- 02

RERA CARPET AREA FOR FLAT NO 2 (2ND FLOOR)						
NO.	LENGTH	x	WIDTH	x	NOS.	TOTAL
ADDITION						
1	3.65	x	0.92	x	1	3.36
2	2.42	x	1.83	x	1	4.43
3	2.60	x	4.26	x	1	11.08
4	3.35	x	3.83	x	1	12.83
5	4.42	x	2.75	x	1	12.16
RERA CARPET AREA FLAT NO.2						43.85

LINE AREA DIAGRAM FOR 3RD & 4TH FLOOR PLAN

SCALE:1:100



LINE AREA DIAGRAM FOR 2ND FLOOR PLAN

SCALE:1:100

3RD & 4TH Floor Plan Built Up Area Calculation

NO.	LENGTH	x	WIDTH	x	NOS.	TOTAL
A	29.62	x	11.88	x	1	351.89
DEDUCTIONS						
1	1.37	x	4.56	x	1	6.25
2	10.59	x	3.19	x	1	33.78
3	1.44	x	5.61	x	1	8.08
4	3.13	x	3.33	x	1	10.42
5	3.20	x	0.43	x	1	1.38
6	3.05	x	1.35	x	1	4.12
7	3.95	x	0.75	x	1	2.96
8	1.37	x	1.52	x	1	2.08
9	2.27	x	4.71	x	1	10.69
10	1.37	x	0.79	x	1	1.08
11	3.95	x	0.02	x	1	0.08
12	3.20	x	0.62	x	1	1.98
13	1.37	x	1.11	x	1	1.52
14	3.05	x	1.37	x	1	4.19
15	1.37	x	1.37	x	1	1.88
16	4.57	x	1.39	x	1	6.35
D	2.38	x	1.19	x	1	2.83
TOTAL						99.69
NET CONSTRUCTION AREA						252.20
STAIRCASE / LIFT / LOBBY						
ST1	5.47	x	3.98	x	1	21.77
ST2	3.13	x	0.15	x	1	0.47
L1	2.23	x	1.67	x	1	3.72
L2	2.06	x	2.57	x	1	5.29
LO1	2.23	x	2.31	x	1	5.15
LO2	1.44	x	1.85	x	1	2.66
LO3	2.06	x	1.70	x	1	3.50
LO4	1.52	x	1.34	x	1	2.04
LO5	2.40	x	0.15	x	1	0.36
TOTAL						44.97
TOTAL DEDUCTION AREA						144.66
TOTAL BUILT-UP AREA						207.23

2ND Floor Plan Built Up Area Calculation

NO.	LENGTH	x	WIDTH	x	NOS.	TOTAL
A	29.62	x	11.45	x	1	339.15
DEDUCTIONS						
1	1.37	x	4.13	x	1	5.66
2	10.59	x	2.76	x	1	29.23
3	1.44	x	5.18	x	1	7.46
4	3.13	x	2.90	x	1	9.08
5	3.05	x	1.84	x	1	5.61
6	3.95	x	0.47	x	1	1.86
7	1.37	x	1.39	x	1	1.90
8	2.42	x	4.71	x	1	11.40
9	1.37	x	1.09	x	1	1.49
10	3.95	x	0.17	x	1	0.67
11	3.05	x	1.52	x	1	4.64
12	4.57	x	1.37	x	1	6.26
13	1.37	x	1.37	x	1	1.88
14	4.57	x	1.39	x	1	6.35
D	2.40	x	1.19	x	1	2.86
TOTAL						96.34
NET CONSTRUCTION AREA						242.81
STAIRCASE / LIFT / LOBBY						
ST1	5.47	x	3.98	x	1	21.77
ST2	3.13	x	0.15	x	1	0.47
L1	2.23	x	1.67	x	1	3.72
L2	2.06	x	2.57	x	1	5.29
LO1	2.23	x	2.31	x	1	5.15
LO2	1.44	x	1.85	x	1	2.66
LO3	2.06	x	1.70	x	1	3.50
LO4	1.52	x	1.34	x	1	2.04
LO5	2.40	x	0.15	x	1	0.36
TOTAL						44.97
TOTAL DEDUCTION AREA						141.31
TOTAL BUILT-UP AREA						197.84

PROFORMA - B

DESCRIPTION OF PROPOSAL AND PROPERTY					
PROPOSED BUILDING ON PLOT BEARING CTS NO. 2160/1 OF VILLAGE DAHISAR BORIVALI (EAST)MUMBAI.					
JOB No.	DRG. No.	CHECKED BY	DESIGN BY	SCALE	DATE
			SHAILESH		
NORTH			DIGITAL SIGN. NAME OF OWNER		
			SHREE KRISHNA SHRADDHA CHSL. CA TO OWNER RAJAMUDRA CONSTRUCTION PVT.LTD KAILASH B. PATIL		
NAME, ADDRESS OF ARCHITECT			DIGITAL SIGN OF ARCHITECT		
ASHWIN KANODIA ARK DESIGN & CONSULTANTS ARCHITECT A/13/006/B-WING YOGI SAMEEP CHS YOGI NAGAR BORIVALI (WEST) MUMBAI- 400 091			ASHWIN KANODIA Digitally signed by ASHWIN KANODIA Date: 2021.12.21 23:23:35 +05'30'		
NAME, ADDRESS OF R.C.C.			DIGITAL SIGN OF R.C.C.		
Hareesh S. Patel of Umiya Structural Consultant 304,3rd Floor, Jayshree Akshay CHSL,Holy, Cross Road No., I.C colony, Borivali(West)			HARESH SHANTILAL PATEL Digitally signed by HARESH SHANTILAL PATEL Date: 2021.12.21 23:23:35 +05'30'		
STAMP OF APPROVAL OF PLAN					
APPROVED SUBJECT TO CONDITION MENTIONED BY THIS OFFICE LETTER UNDER NO. P-5776 / 2020 / (2160/1) R/C WARD DATED					
DIGITAL SIGNATURE OF AUTHORITIES					
AKSHAY BHARGAV DUDHANE Digitally signed by AKSHAY BHARGAV DUDHANE Date: 2021.12.22 11:23:05 +05'30'		PARESH SURYAKANT PANCHAL Digitally signed by PARESH SURYAKANT PANCHAL Date: 2021.12.29 21:49:08 +05'30'		HANUMANT SADASHIVRAO BURE Digitally signed by HANUMANT SADASHIVRAO BURE Date: 2021.12.29 21:49:08 +05'30'	
S.E.B.P.(W.S.) R/C WARD		A.E.B.P.(W.S.) R/C WARD		E.E.B.P.(W.S.) R/C WARD	

THIS DRAWING IS DIGITALLY SIGNED AND PHYSICAL SIGN IS NOT REQUIRED.