

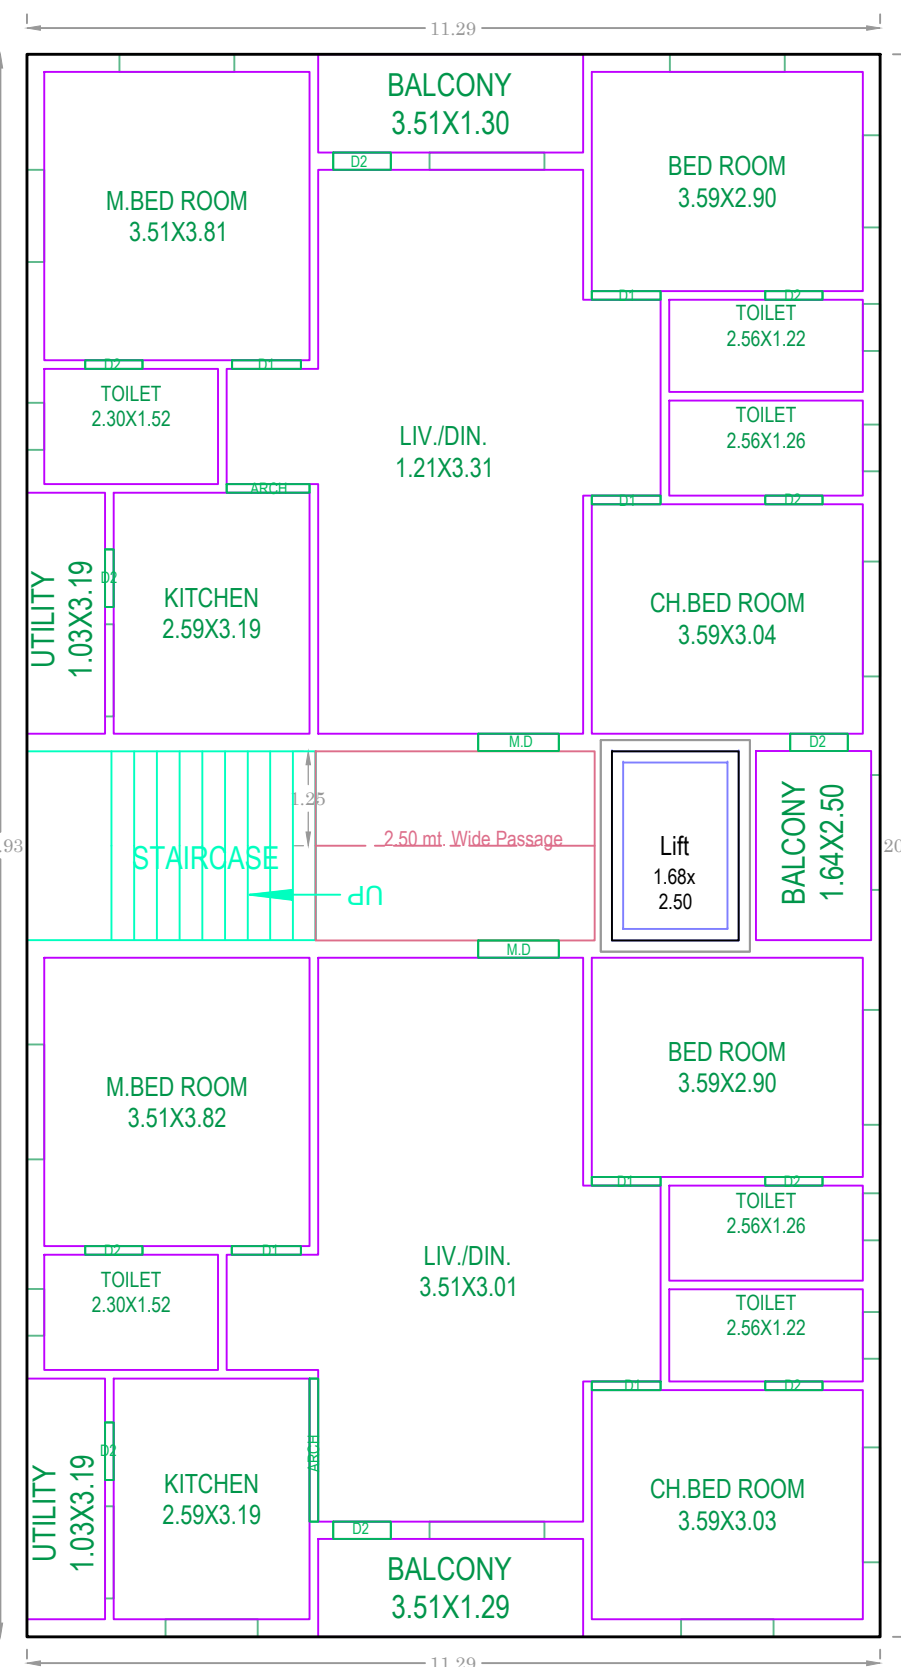


PLOT No. 45

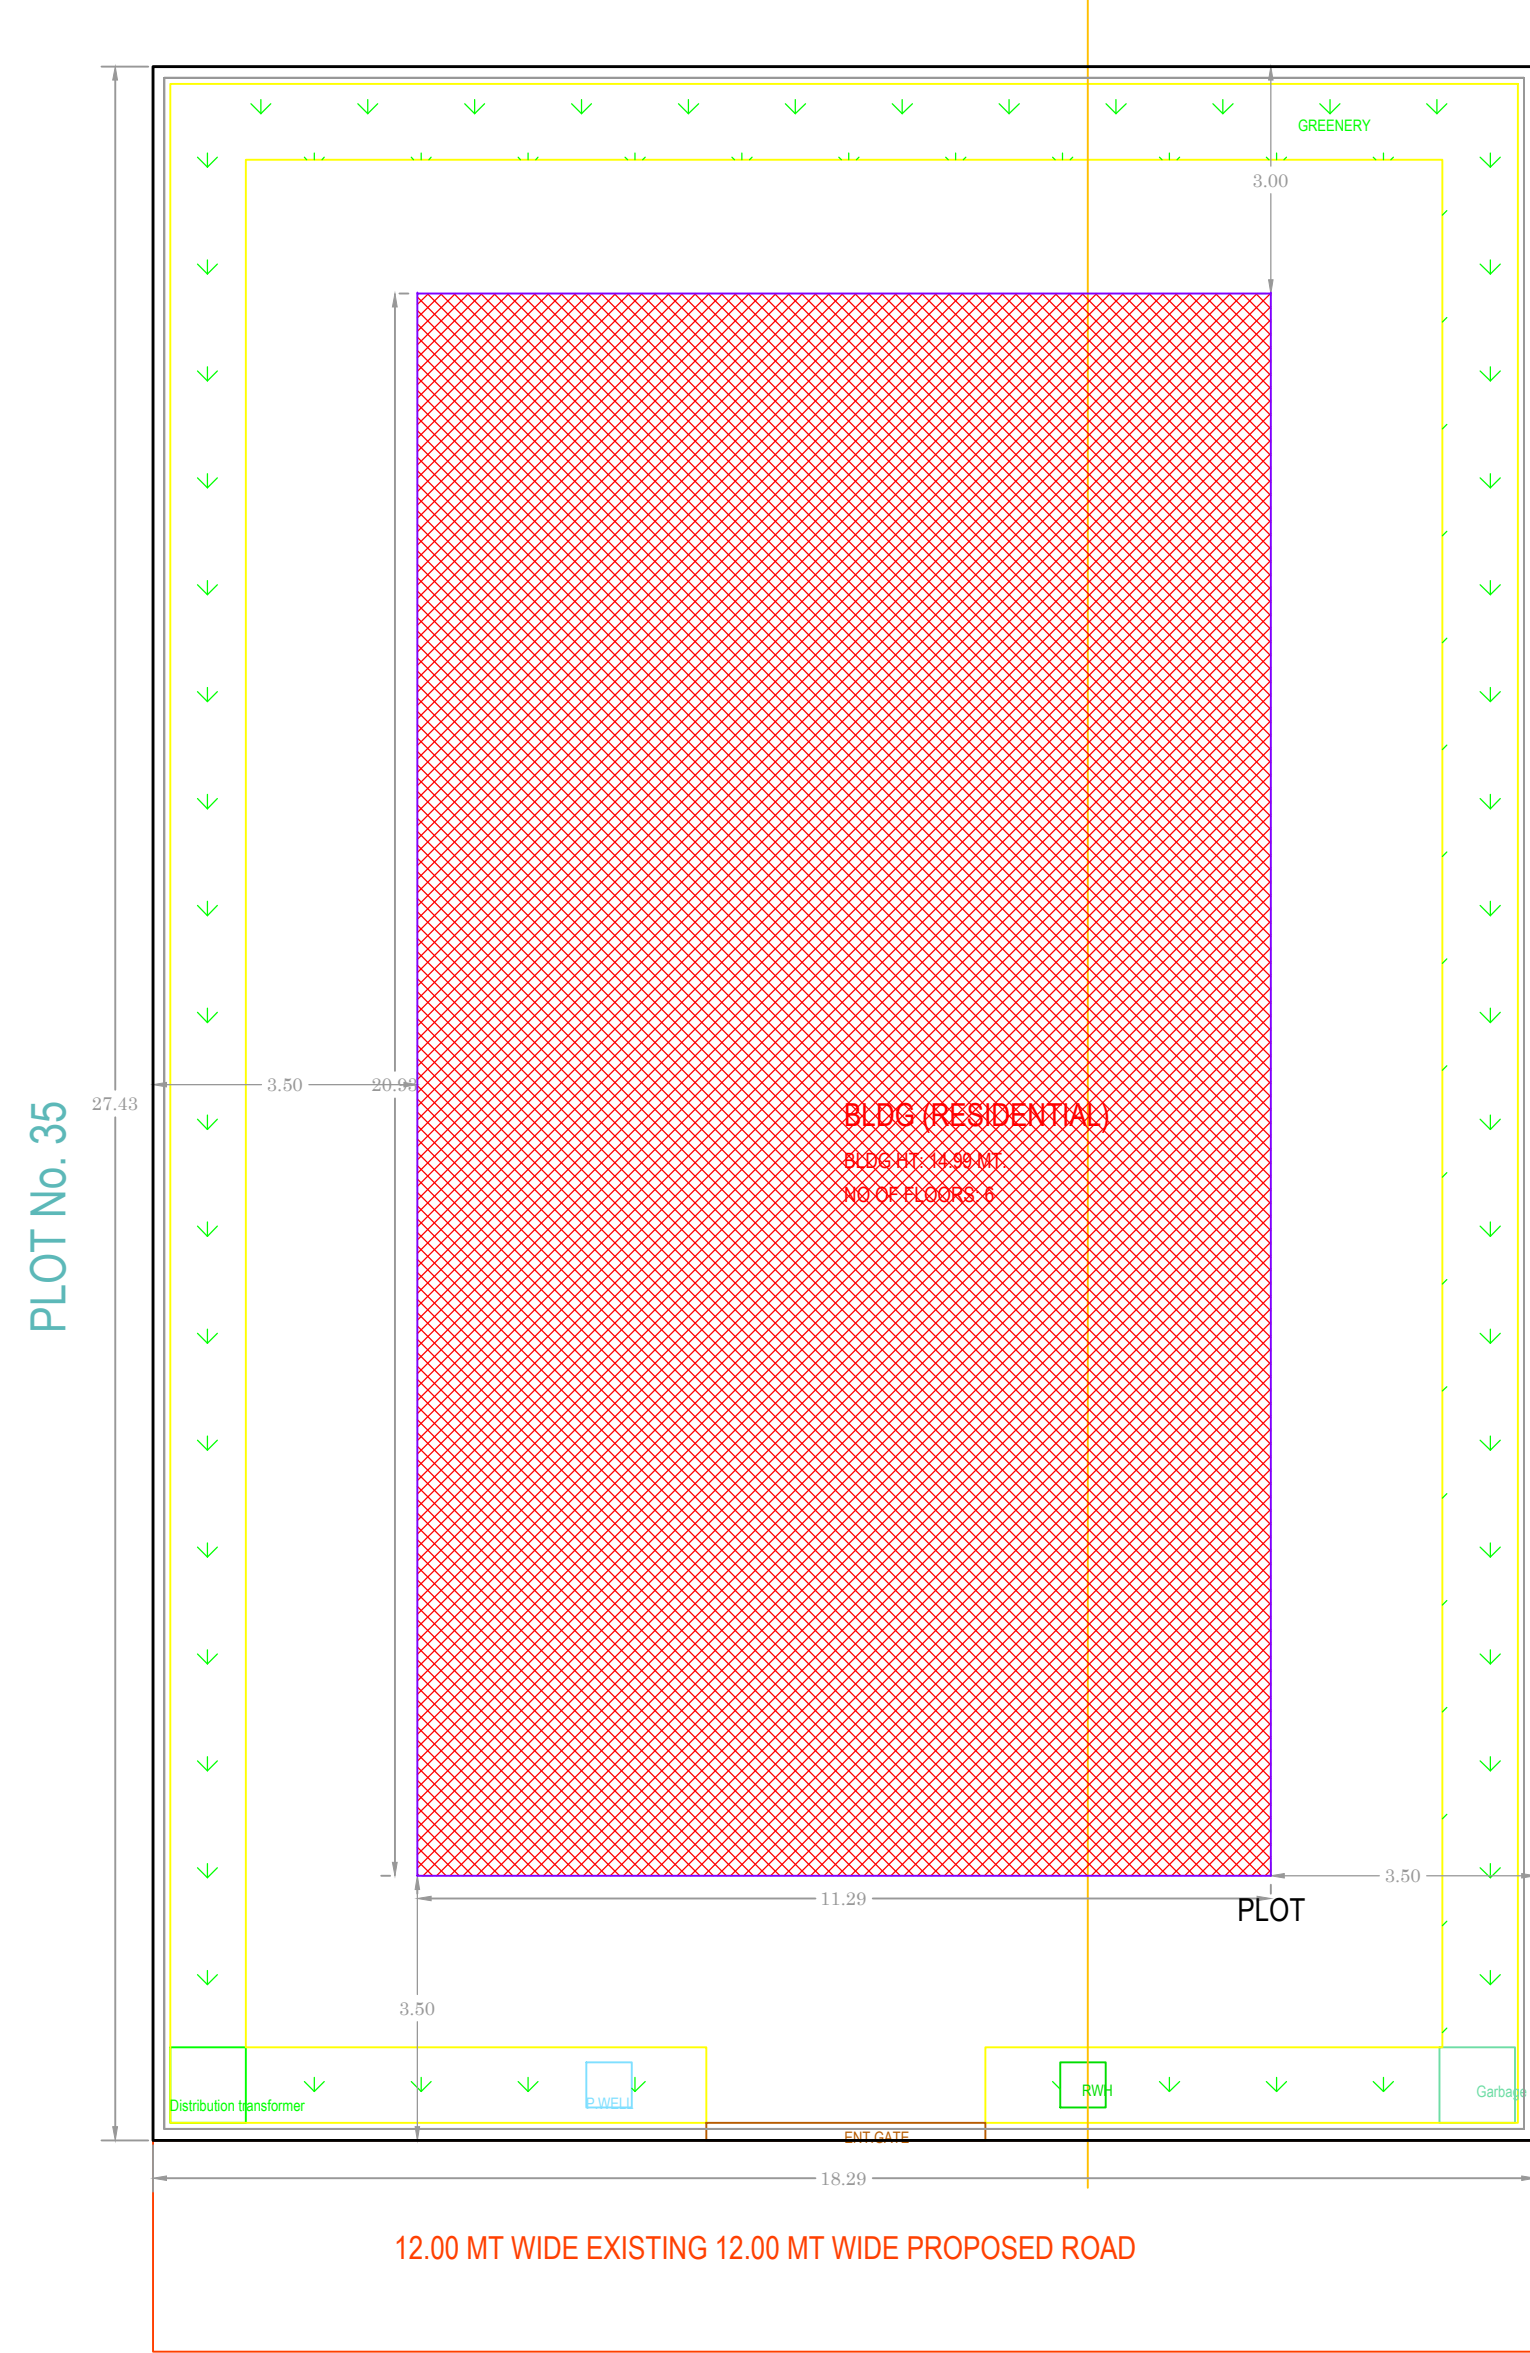

TYPICAL - 2, 3, 4 & 5 FLOOR PLAN
(SCALE=1:100)

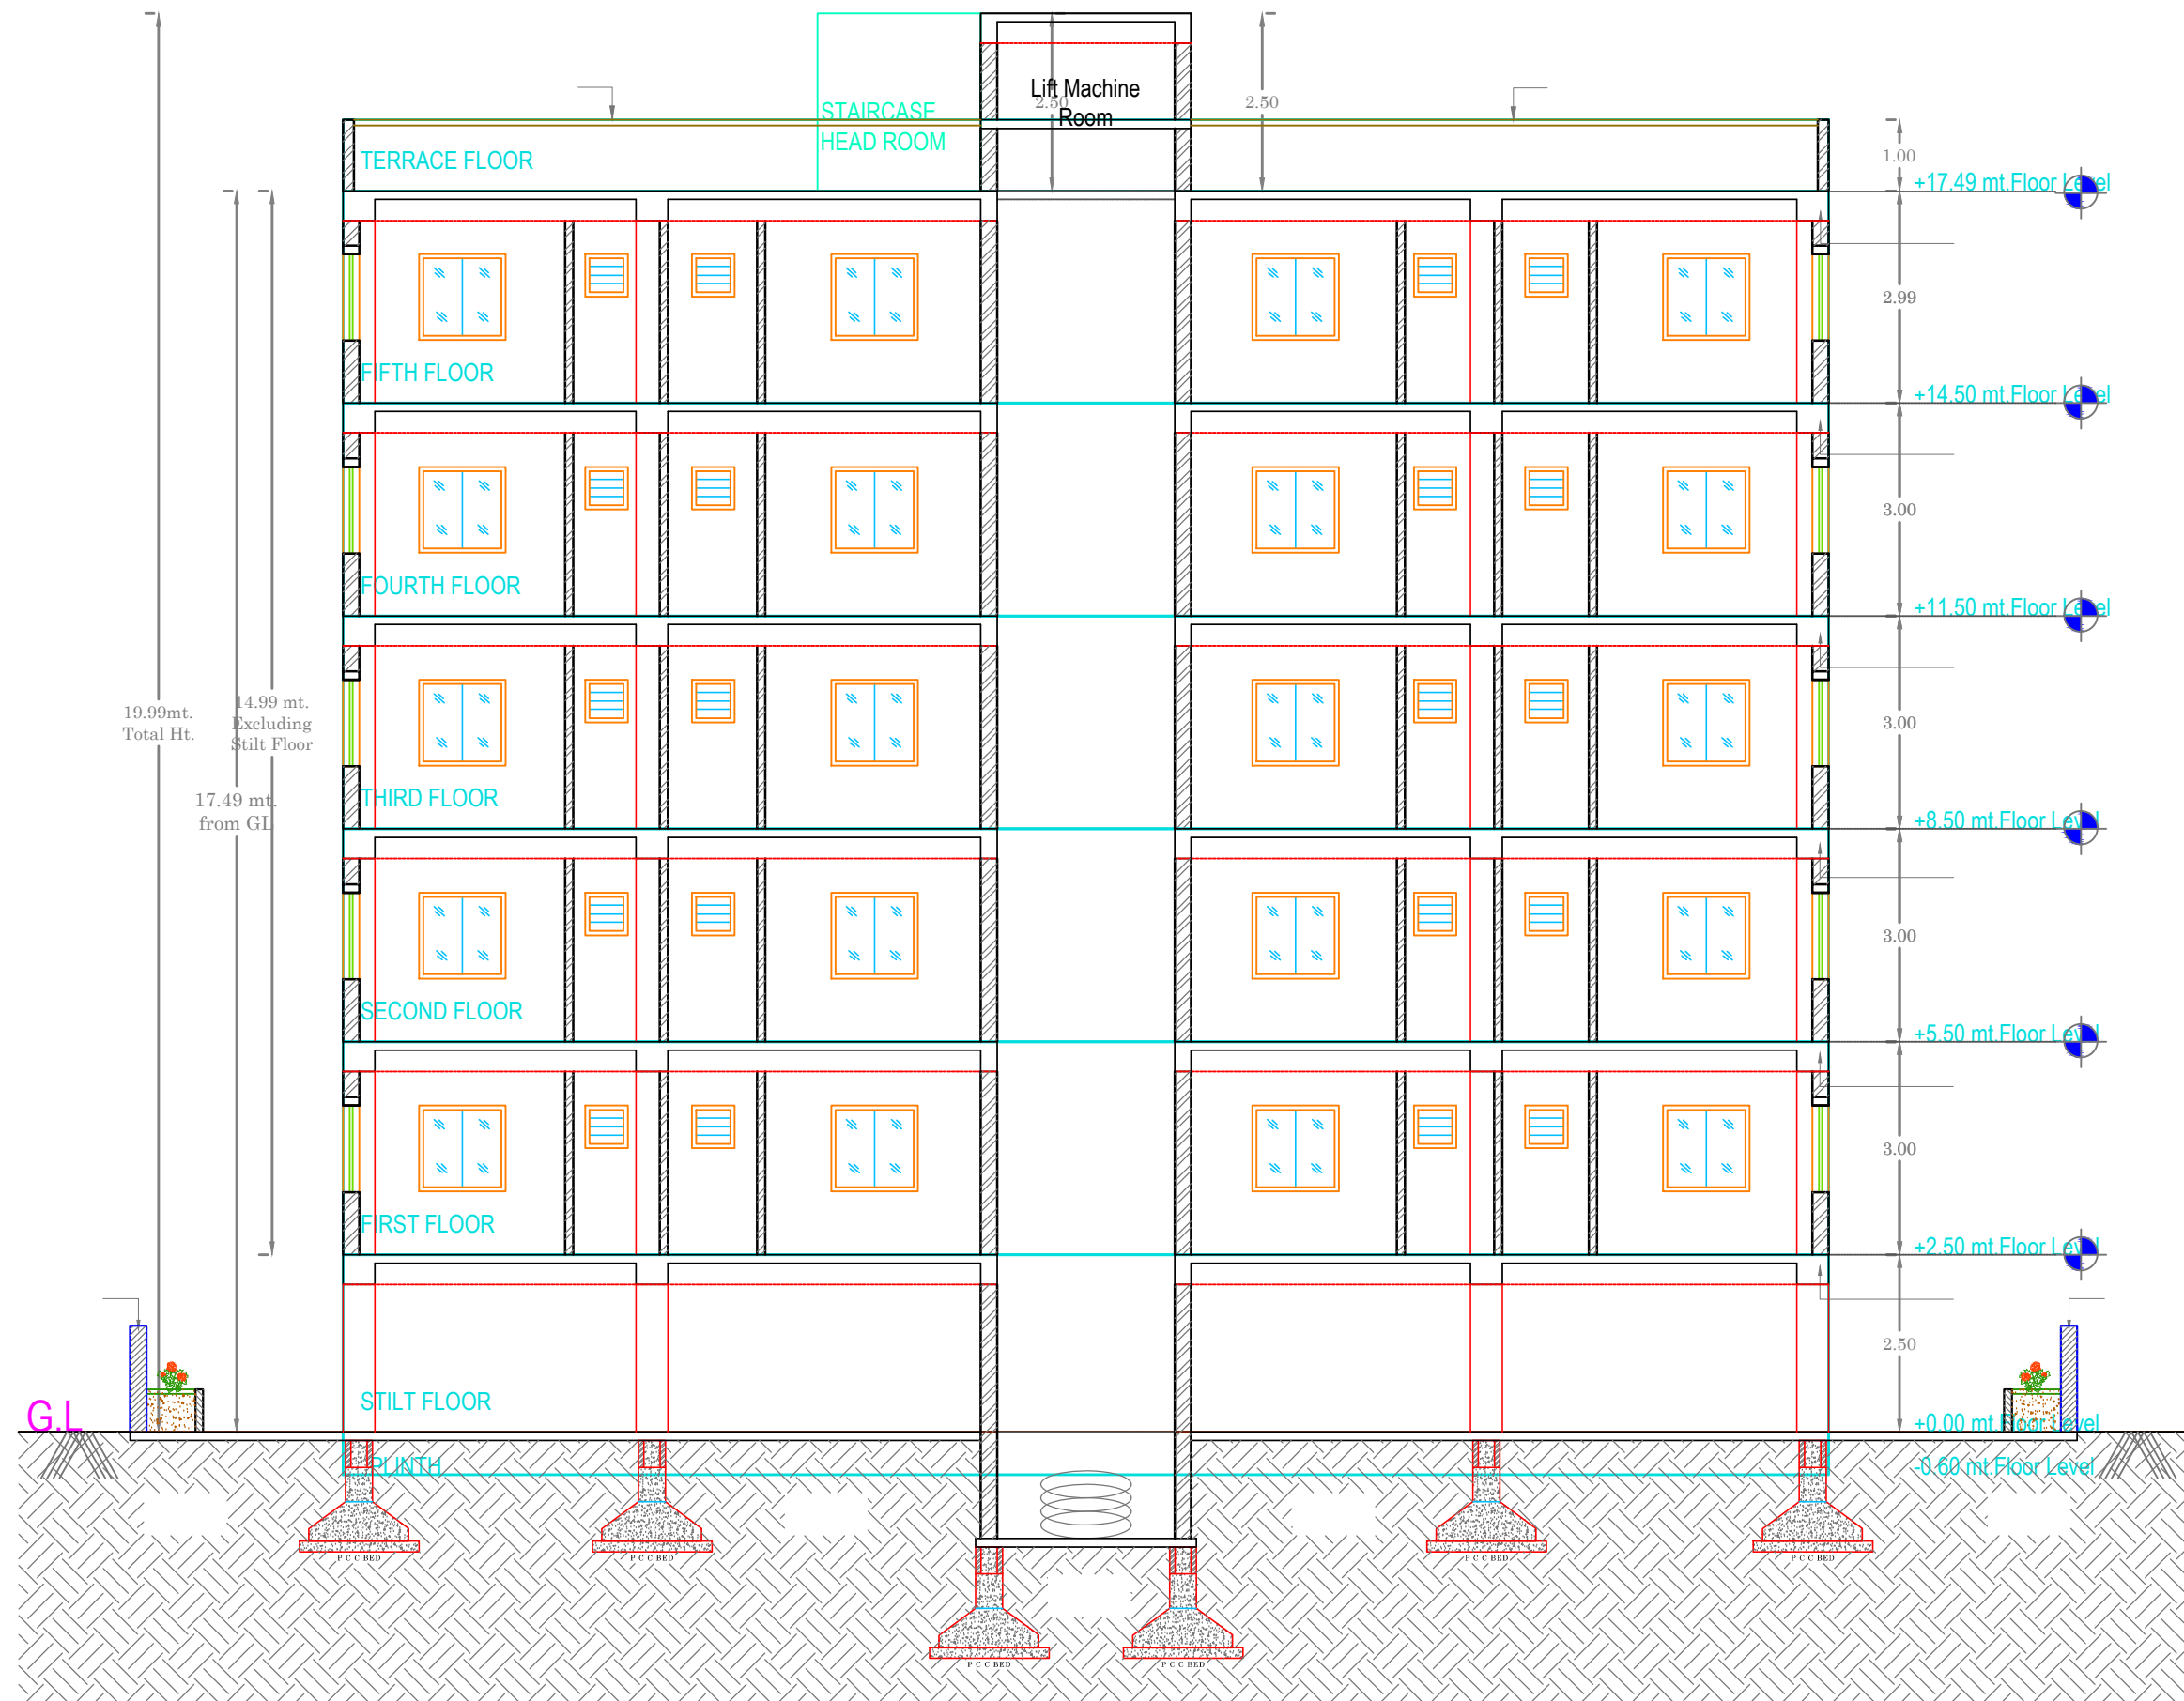

1:100 SECTION at A - A'


Project Title :PLAN SHOWING THE PROPOSED RESIDENTIAL BUILDING BEARING ON HOUSE No. 5-70/6/36, PLOT No : 36, IN SURVEY No's. 21 and 577, SITUATED AT "GREEN LANDS ENCLAVE", JONNABANDA, ALWAL VILLAGE, MALKAJGIRI MANDAL, UNDER GREATER HYDERABAD MUNICIPAL CORPORATION, CIRCLE - ALWAL, MEDCHAL - MALKAJGIRI DISTRICT - T. S.

BELONGING TO :-


SMT. M. GITA, W/o. SRI. M. RAMANA.
REP. BY HER D. A. G. P. A. HOLDER,
MAKUTA DEVELOPERS and INFRASTRUCTURES PRIVATE LTD,
REP. BY ITS MANAGING DIRECTOR,
SRI. K. JANARDHAN, S/o. SRI. K. NARASIMHULU.

Project Title	PLAN SHOWING THE PROPOSED Residential
PLOT NO.	
SURVEY NO.	
SITUATED AT	
BELONGING TO : Mr.Ms.Mrs	
REP BY :	HARIPRASAD PRASAD
LICENCE NO.	APPROVAL NO.
DATE : 28-12-2021	SHEET NO. : 1 / 1
Layout Plan Details	INWARD NO. : TS/0655/10/2021
SEAL OF APPROVAL	


AREA STATEMENT	
PROJECT DETAIL :	
INWARD NO. :	TS/0655/10/2021
PROJECT TYPE :	Building Permission
NATURE OF DEVELOPMENT :	New
SUB LOCATION :	New Areas / Approved Layout Areas
DISTRICT NAME :	
STATE NAME :	TELANGANA
PINCODE :	
MADA :	
PLOT USE :	Residential
PLOT SUB USE :	Residential
PLOT NEAR BY NOTIFIED RELEGIOUS STRUCTURE :	NA
LAND USE ZONE :	NA
LAND SUBUSE ZONE :	NA
ABUTTING ROAD WIDTH :	0
PLOT NO. :	
SURVEY NO. :	
NORTH SIDE DETAIL :	-
SOUTH SIDE DETAIL :	-
EAST SIDE DETAIL :	-
WEST SIDE DETAIL :	-
AREA DETAILS :	SQ.MT.
AREA OF PLOT (Minimum)	521.68
NET AREA OF PLOT	521.68
VACANT PLOT AREA	285.40
COVERAGE	
PROPOSED COVERAGE AREA (47.1 %)	236.28
NET BUA	
RESIDENTIAL NET BUA	1181.40
BUILT UP AREA	
	1201.59
	1437.89
MORTGAGE AREA	119.52
EXTRA INSTALLMENT MORTGAGE AREA	0.00
PROPOSED NUMBER OF PARKINGS	0

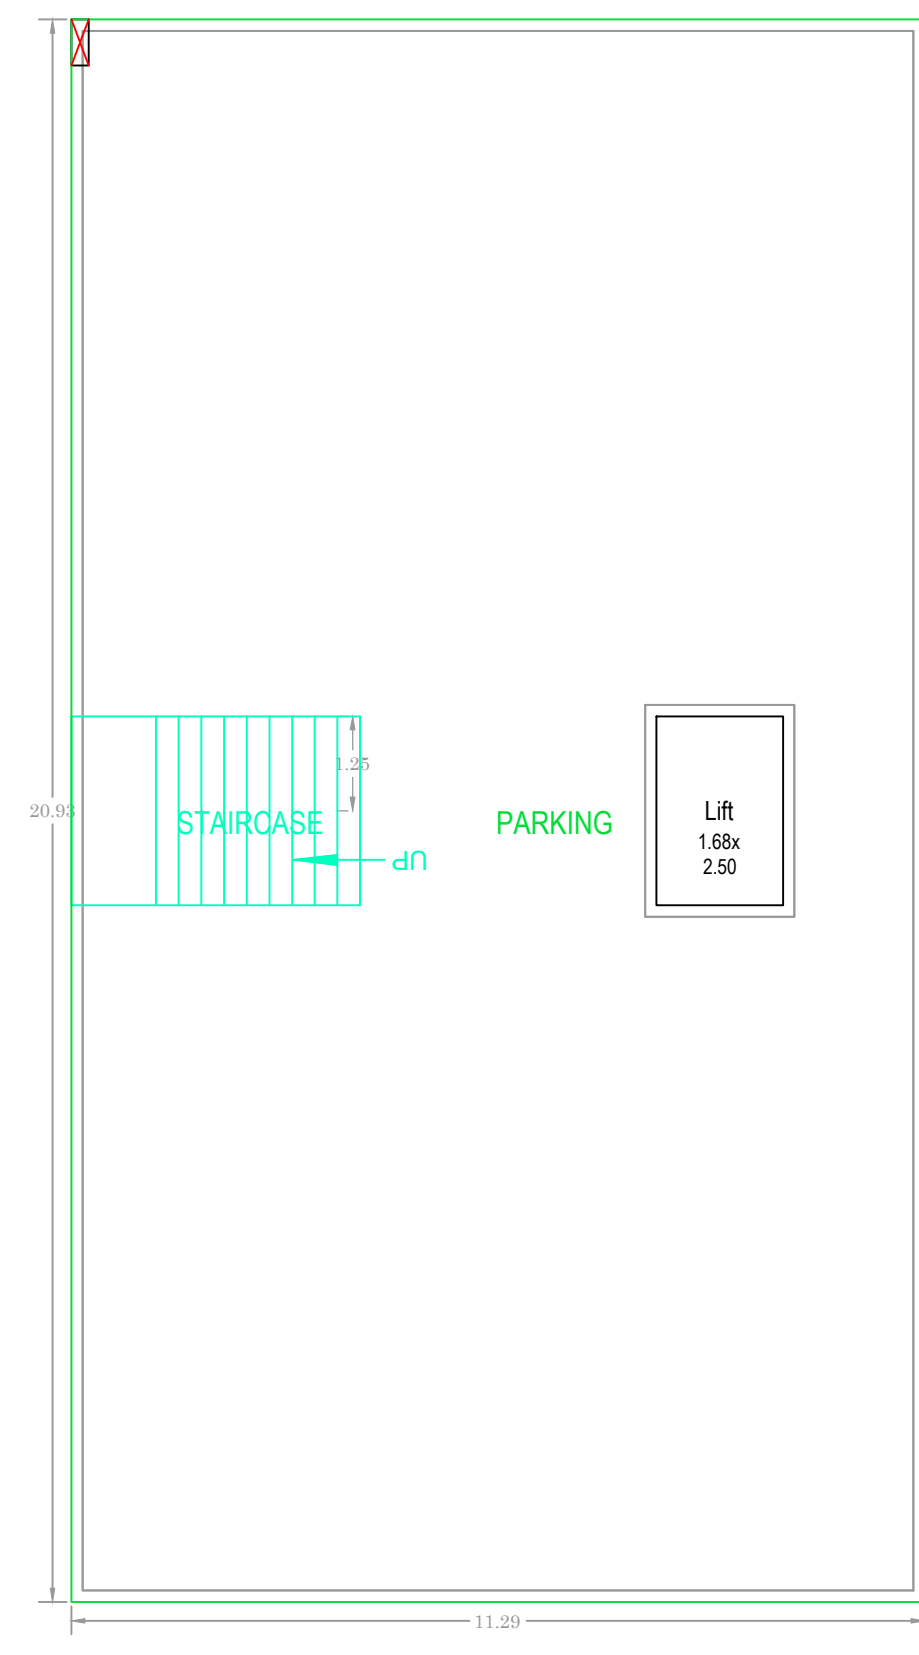


STILT FLOOR PLAN
(SCALE=1:100)

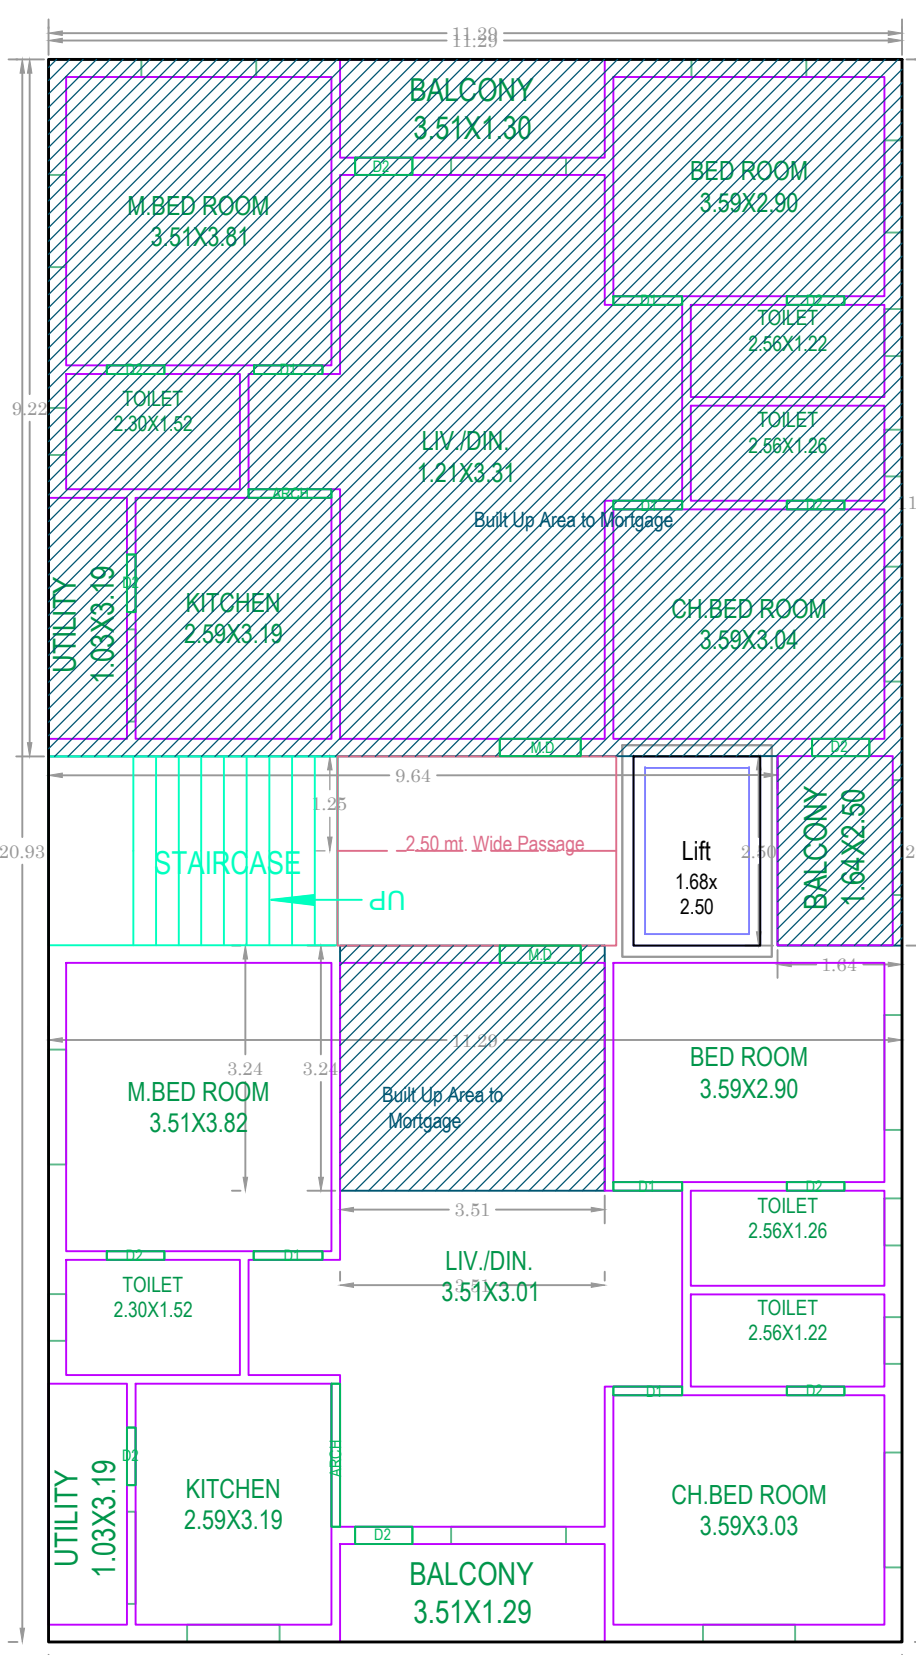


FIRST FLOOR PLAN
(SCALE=1:100)

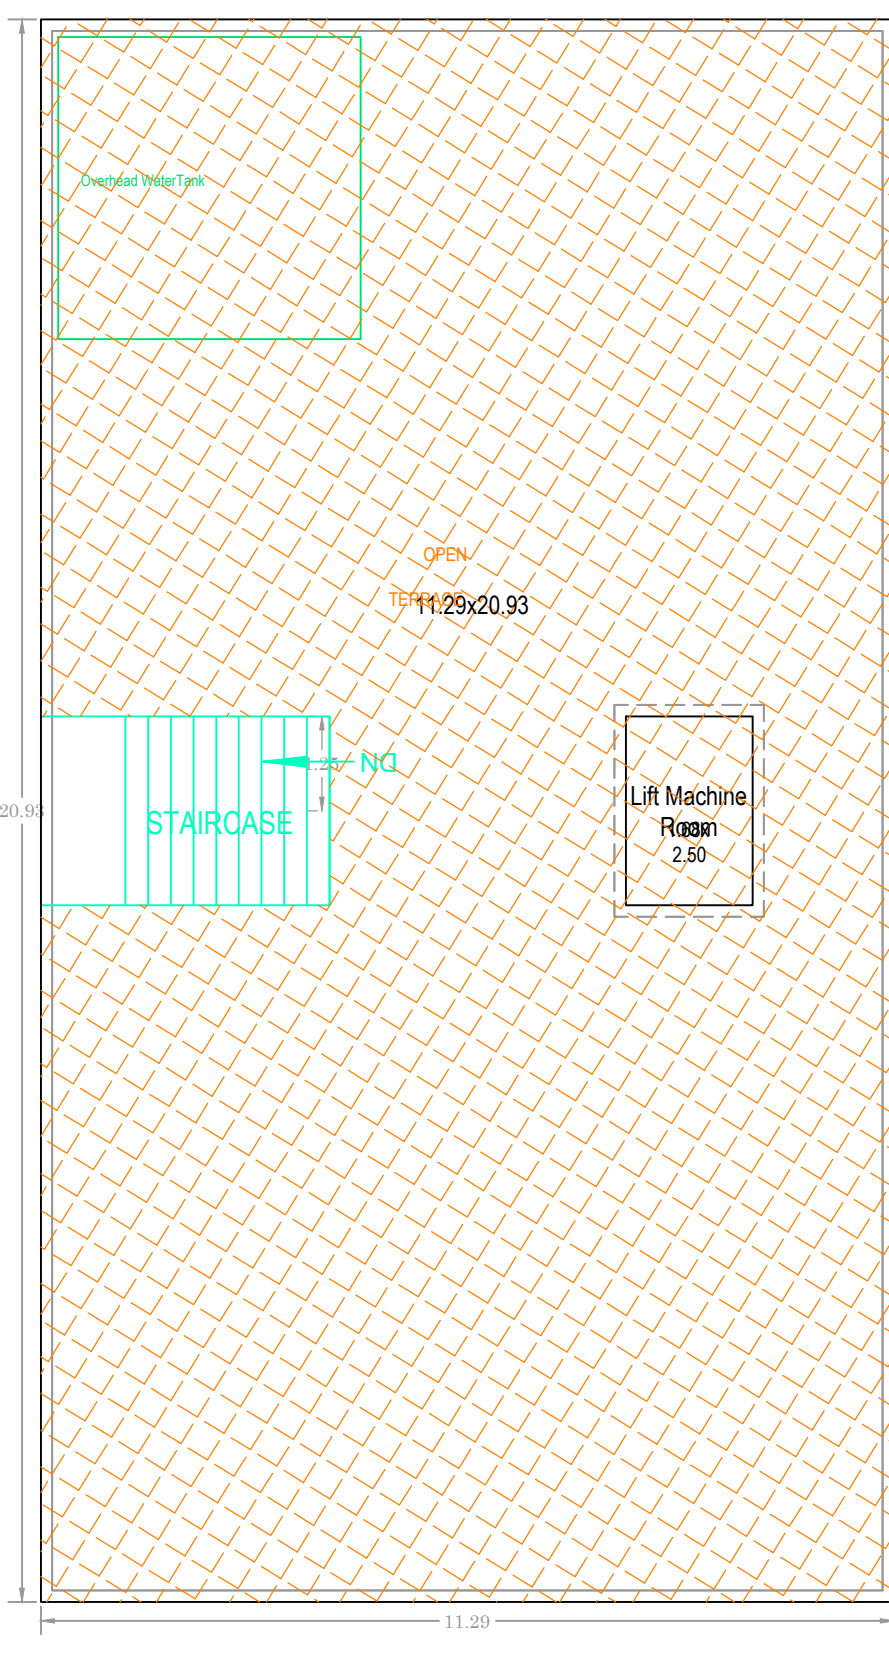


TERRACE FLOOR PLAN
(SCALE=1:100)

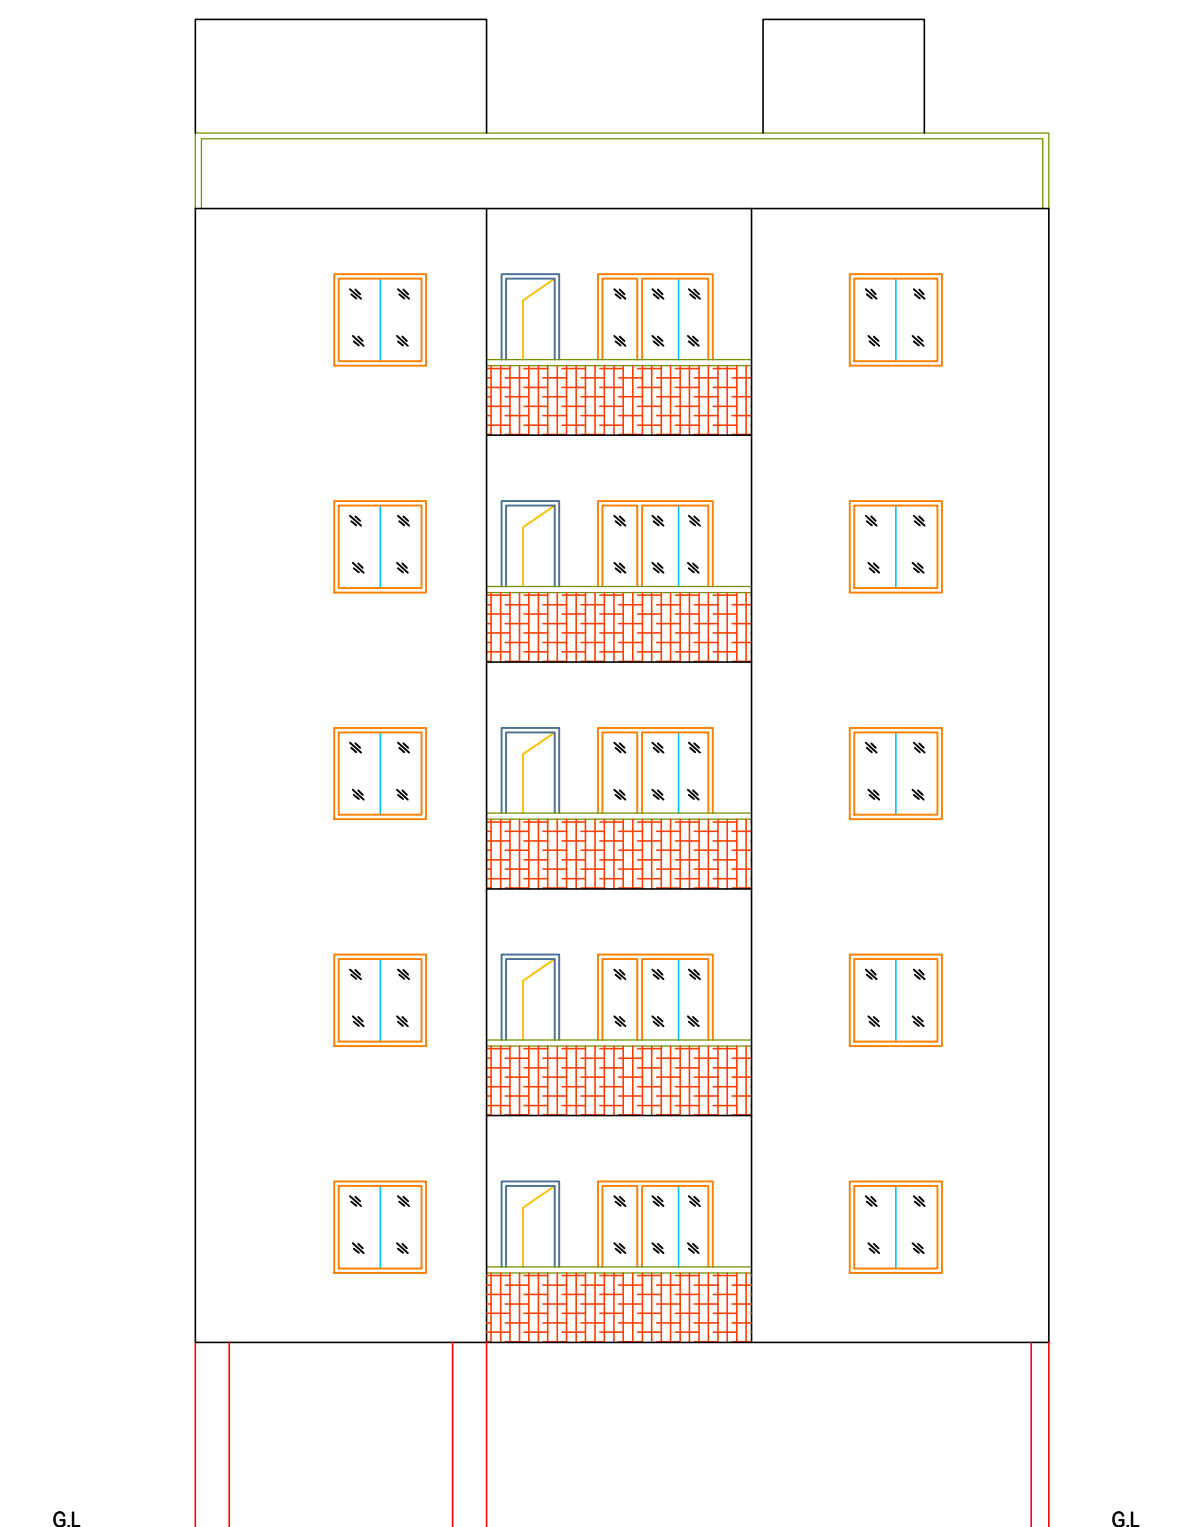


FRONT ELEVATION
(SCALE=1:100)

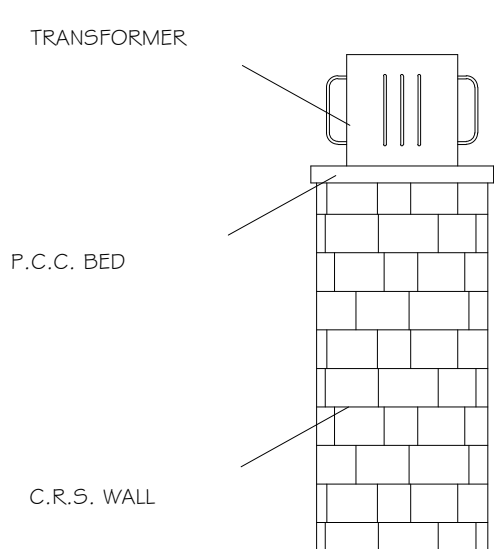


TRANSFORMER PLAN
Transformer

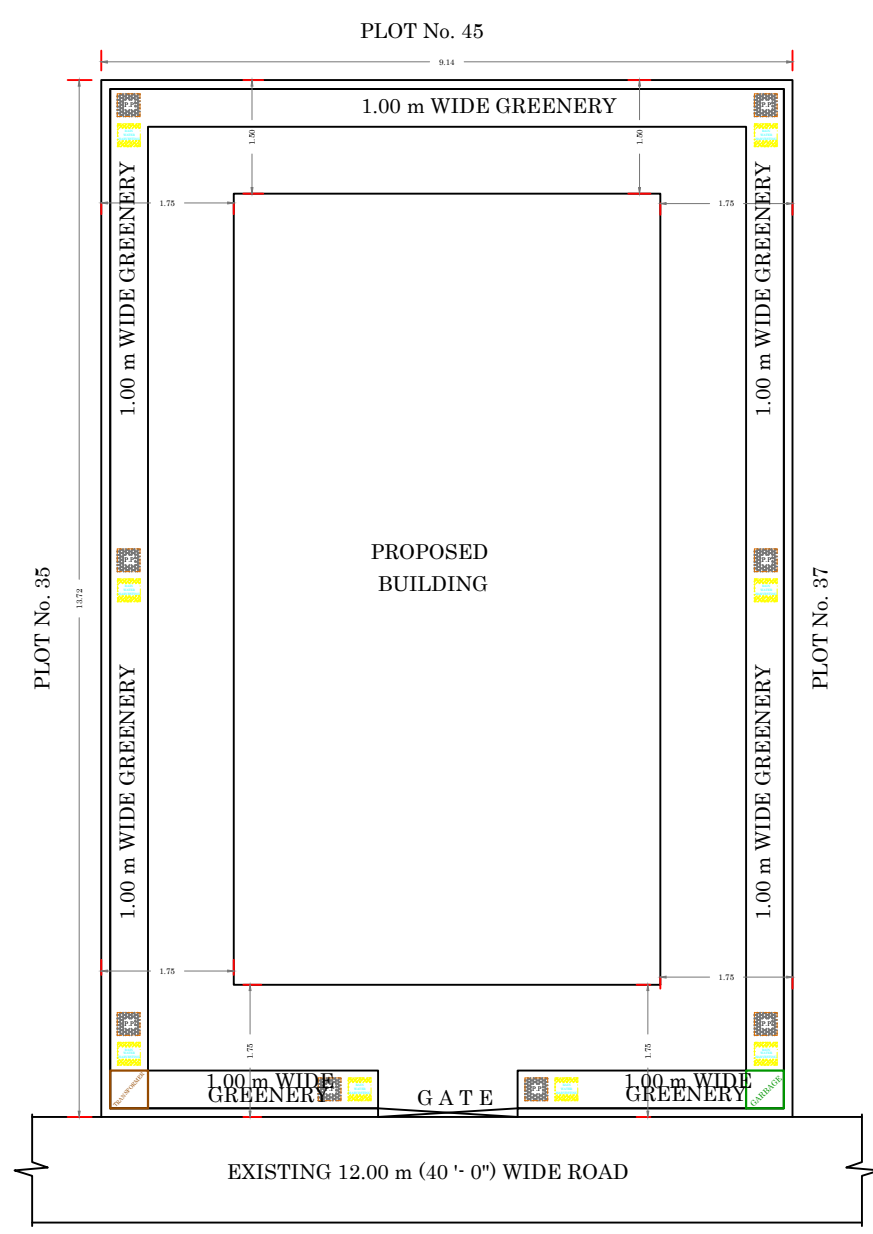

Site Plan
(SCALE=1:200)

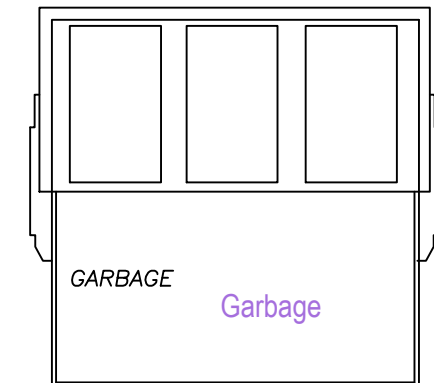

Garbage

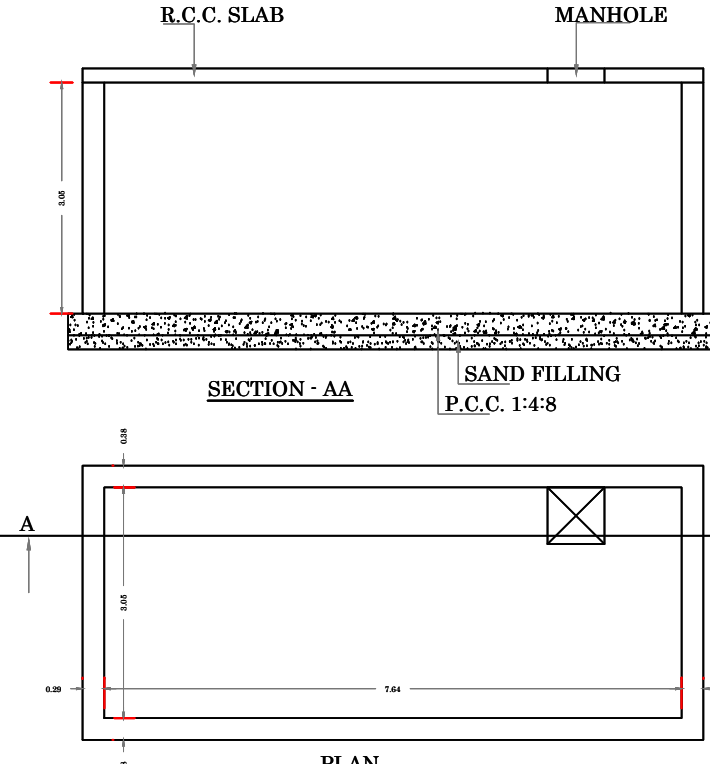

Percolation Pit

FLOOR NAME	TOTAL BUA	NET BUA RESI.	TNMTS	PARKING AREA	NO OF STACK	NET PARKING
STILT FLOOR	236.30	0.00	00	236.30	1	236.30
FIRST FLOOR	236.28	236.28	02	0.00	0	0.00
SECOND FLOOR	236.28	236.28	02	0.00	0	0.00
THIRD FLOOR	236.28	236.28	02	0.00	0	0.00
FOURTH FLOOR	236.28	236.28	02	0.00	0	0.00
FIFTH FLOOR	236.28	236.28	02	0.00	0	0.00
TERRACE FLOOR	20.19	0.00	00	0.00	0	0.00
TOTAL	1437.89	1181.40	10	236.30		236.30
TOTAL NO OF BLDG	1					
TOTAL	1437.89	1181.40	10	236.30		236.30

BUILDING NAME	NAME	L X H	NOS
BLDG (RESIDENTIAL)	xqc-MD	1.07 X 2.10	05

BUILDING NAME	BUILDING USE	BUILDING SUBUSE	BUILDING TYPE	FLOOR DETAILS
BLDG (RESIDENTIAL)	Residential	Residential Apartment Bldg	NA	1 Stilt + 5 upper floors

COLOR INDEX	
PLOT BOUNDARY	
ABUTTING ROAD	
PROPOSED CONSTRUCTION	
COMMON LOT	
ROAD WIDENING AREA	
EXISTING (To be retained)	
EXISTING (To be demolished)	
OWNERS NAME AND SIGNATURE	
BUILDERS NAME AND SIGNATURE	
ARCHITECTS NAME AND SIGNATURE	
STRUCTURAL ENGINEERS NAME AND SIGNATURE	

Note: All dimensions are in meters.