



BP-478
VP-1415

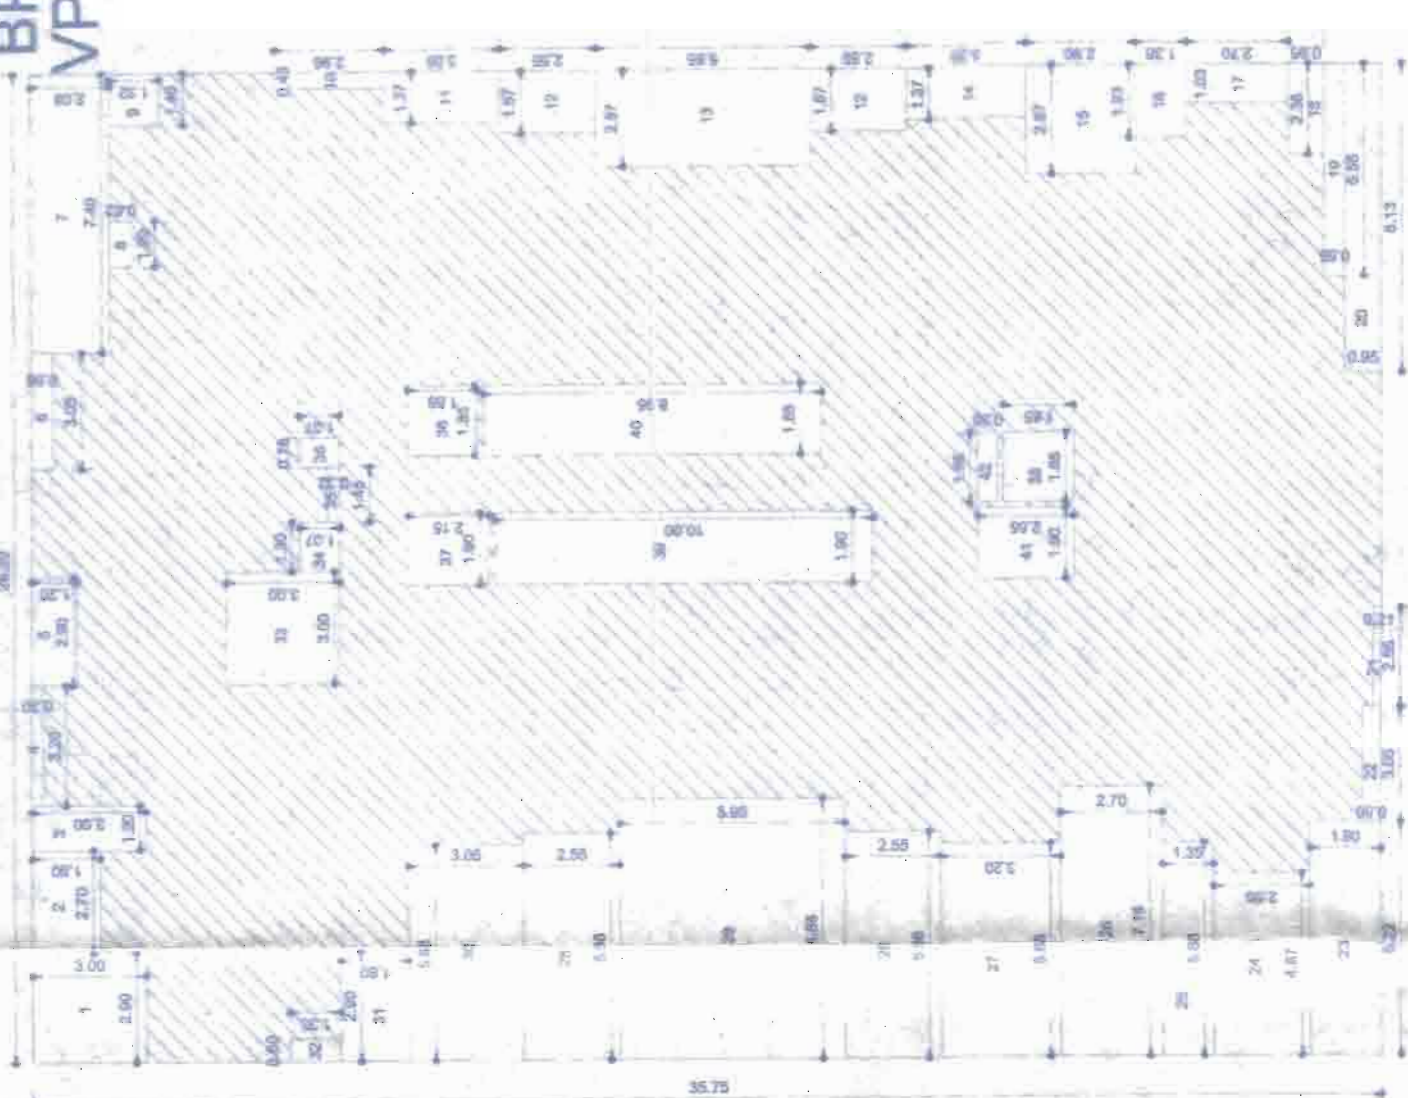

BUILT UP AREA DIAGRAM
SCALE 1:100
AS PER NEW UDPR
(3RD TO 16TH FL.)
BUILT UP AREA CALCULATION
A) 28.20 X 35.75 = 996.65 SQ.M. (3RD TO 16TH FL.)
LESS:-
1) 02.90 X 03.00 X 01 = 008.70
2) 01.20 X 03.00 X 01 = 036.00
3) 01.20 X 03.00 X 01 = 036.00
4) 03.20 X 03.00 X 01 = 096.00
5) 02.90 X 03.00 X 01 = 087.00
6) 02.90 X 03.00 X 01 = 087.00
7) 07.40 X 02.08 X 01 = 153.92
8) 01.20 X 06.62 X 01 = 079.44
9) 01.40 X 01.32 X 01 = 0185
10) 01.40 X 01.32 X 01 = 0185
11) 01.37 X 03.05 X 01 = 041.18
12) 01.67 X 02.55 X 02 = 085.52
13) 02.57 X 06.65 X 01 = 170.52
14) 01.37 X 03.20 X 01 = 043.84
15) 01.37 X 03.20 X 01 = 043.84
16) 01.58 X 01.35 X 01 = 021.00
17) 01.03 X 02.70 X 01 = 027.21
18) 02.38 X 00.95 X 01 = 022.58
19) 02.38 X 00.95 X 01 = 022.58
20) 08.13 X 00.65 X 01 = 077.72
21) 02.55 X 00.21 X 01 = 00.53
22) 03.05 X 00.50 X 01 = 01.52
23) 04.87 X 02.55 X 01 = 124.32
24) 04.87 X 02.55 X 01 = 124.32
25) 05.68 X 01.35 X 01 = 07.67
26) 07.18 X 02.70 X 01 = 19.39
27) 05.68 X 03.25 X 01 = 18.18
28) 05.68 X 03.25 X 01 = 18.18
29) 06.88 X 06.65 X 01 = 45.64
30) 05.68 X 03.05 X 01 = 17.32
31) 02.90 X 01.80 X 01 = 05.22
32) 03.00 X 03.00 X 01 = 09.00
33) 03.00 X 03.00 X 01 = 09.00
34) 01.30 X 01.07 X 01 = 01.39
35) 01.45 X 00.32 X 01 = 00.46
36) 01.45 X 00.32 X 01 = 00.46
37) 01.48 X 02.15 X 01 = 03.08
38) 01.85 X 01.48 X 01 = 02.74
39) 01.85 X 10.00 X 01 = 18.50
40) 01.85 X 10.00 X 01 = 18.50
41) 01.85 X 02.55 X 01 = 04.84
42) 01.85 X 00.35 X 01 = 01.02
TOTAL BUILT UP AREA = 9485.01 SQ.M.
TYPICAL FLOOR AREA = 605.36 SQ.M.
REFUGEE AREA (FREE OF FSI)
27.00 SQ.M. AREA FREE OF FSI
REFUGEE AREA = 605.36 SQ.M.

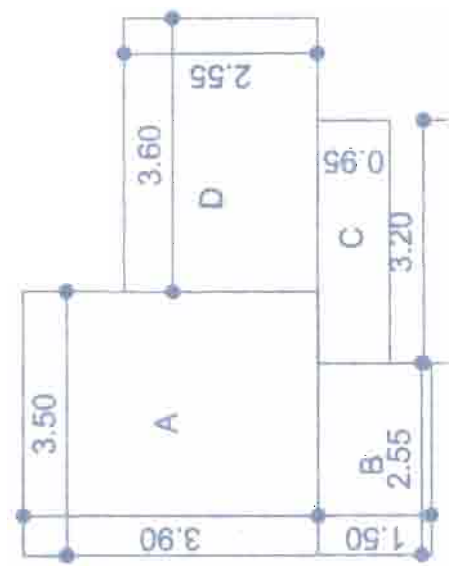

REFUGEE AREA DIAGRAM
SCALE 1:100
AS PER NEW UDPR
FREE OF FSI
REFUGEE AREA CALCULATION
ADD:-
A) 03.50 X 03.60 X 01 = 12.60
B) 02.55 X 01.50 X 01 = 03.82
C) 03.20 X 02.55 X 01 = 08.16
D) 03.60 X 02.55 X 01 = 09.18
TOTAL REFUGEE AREA = 28.66 SQ.M.
27.00 SQ.M. AREA FREE OF FSI
02.66 SQ.M. EXCESS AREA COUNTED IN BUA

FORM - II
CONTENTS OF SHEET
TYPICAL FLOOR PLAN (3RD TO 16TH), BUILT UP AREA DIAGRAM & CALCULATION,
BUILT UP AREA STATEMENT & PARKING AREA STATEMENT.

STAMP OF DATE OF THE SHEET OF THE PLAN
Approved as per plan duly approved
hereby Superintending all the eligible
approved plans.
THIS PLAN SHALL NOT BE CONSIDERED
AS A BASIS FOR OWNERSHIP FOR ANY
PURPOSES IN ANY COURT OF LAW.

COMMISSIONER
VASAVIR CHITRAKUT CORPORATION
No. 1415, 132, 120, 121, 232,
151, 152, 153,1000.

PROPOSED RESIDENTIAL BUILDING ON PLOT BEARING NO. 12, 2 & 3
(PLOT NO. 12, 2 & 3) AT VILLAGE - BORANI, TALUKA - VASAI - DIST. VASAI-VI.
NAME OF OWNER
SHRI. CHIMANLAL M. MEHTA
SHRI. RAMABHAI P. AGARWAL
SHRI. LAXMINARAYAN P. AGARWAL
SHRI. HEMANT L. AGARWAL
DRAWN BY
DATE
01.04.2021
SCALE
AS SHOWN AS
ABHAY RAUT
CHECKED BY
ANANTA GUPTA
SIGNATURE, NAME (IN BLOCK LETTERS) AND ADDRESS OF LICENSED ARCHITECT.

COMMISSIONER
VASAVIR CHITRAKUT CORPORATION
No. 1415, 132, 120, 121, 232,
151, 152, 153,1000.

COMMISSIONER
VASAVIR CHITRAKUT CORPORATION
No. 1415, 132, 120, 121, 232,
151, 152, 153,