



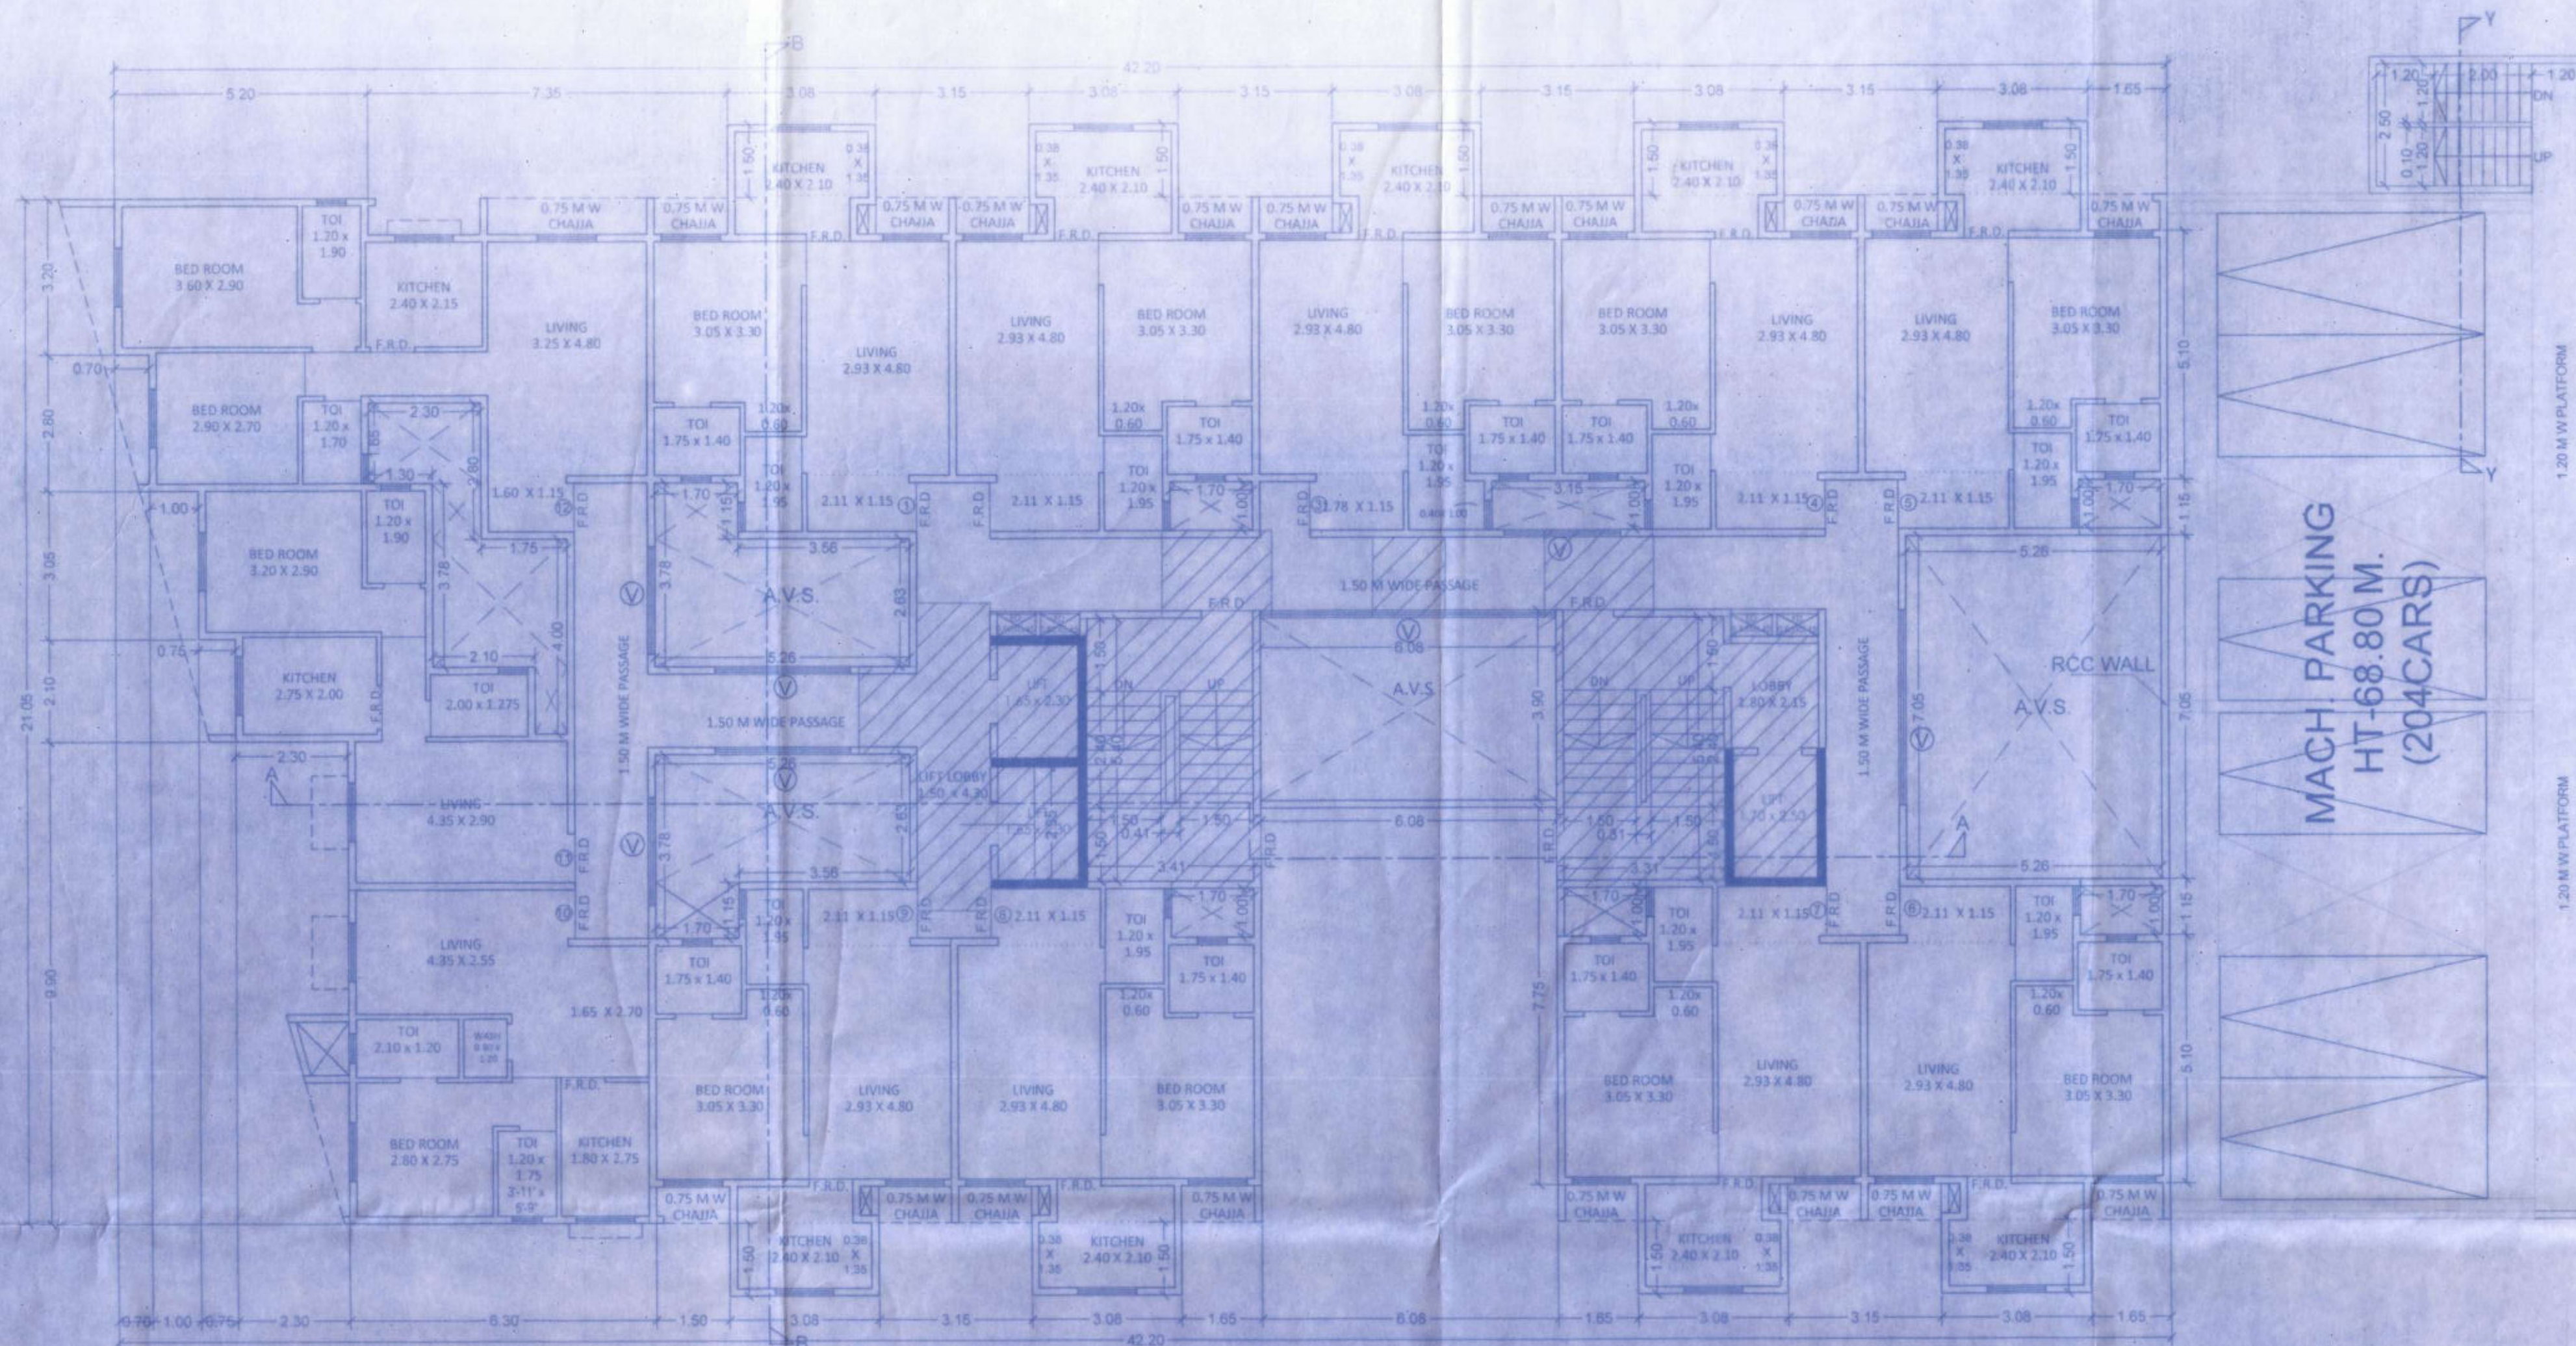


TYPICAL FLOOR PLAN 3RD TO 7TH, 9TH TO 14TH, 16TH TO 22ND
SCALE: 1:100

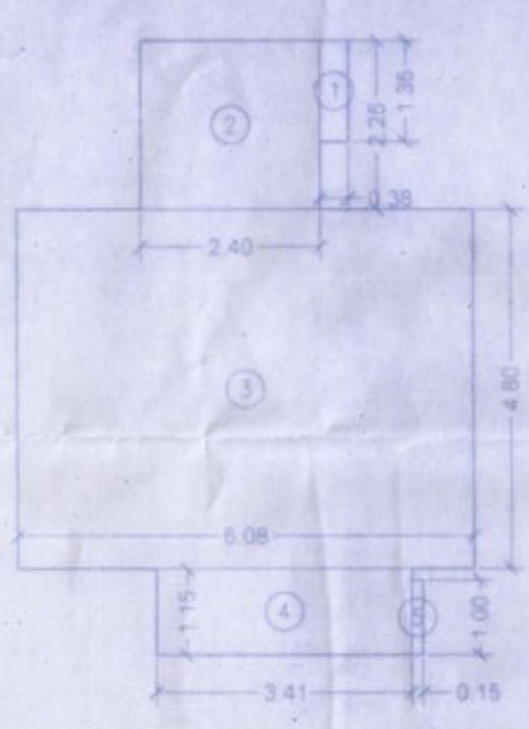


CARPET AREA DIAGRAM FLAT NO. 1, 2, 4, 5, 6, 7, 8 & 9
SCALE: 1:100

TYPICAL FLOOR (2ND TO 7TH, 9TH TO 14TH, 16TH TO 20TH & 22ND FL) 1ST FLOOR (FLAT NO. 1 & 2) 2ND FLOOR (FLAT NO. 4, 5 & 6) 4TH & 18TH FLOOR (FLAT NO. 1, 2 & 3) 3RD TO 7TH, 9TH TO 14TH & 16TH TO 22ND FLOOR (FLAT NO. 1, 2, 4, 5, 6, 7, 8 & 9) 144 NOS. - 80 EXISTING NOS. 64 NOS				
CARPET AREA CALCULATION				78 NOS
1	0.38	X	1.35	X 1 NO = 0.51 SQ.MT.
2	2.40	X	2.25	X 1 NO = 5.40 SQ.MT.
3	6.08	X	4.80	X 1 NO = 29.18 SQ.MT.
4	3.41	X	1.15	X 1 NO = 3.92 SQ.MT.
5	0.15	X	1.00	X 1 NO = 0.15 SQ.MT.
TOTAL ADDITION				39.16 SQ.MT.

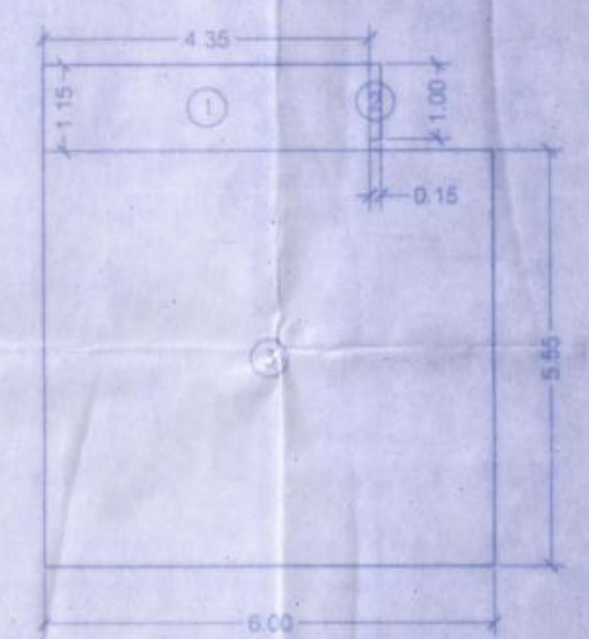


CARPET AREA DIAGRAM FLAT NO. 10
SCALE: 1:100

TYPICAL FLOOR (3RD TO 22ND FL) (FLAT NO. 11)				
CARPET AREA CALCULATION FLAT NO. 12				20 NOS
1	4.35	X	1.15	X 1 NO = 5.00 SQ.MT.
2	0.15	X	1.00	X 1 NO = 0.15 SQ.MT.
3	6.00	X	5.55	X 1 NO = 33.30 SQ.MT.
TOTAL ADDITION				38.45 SQ.MT.

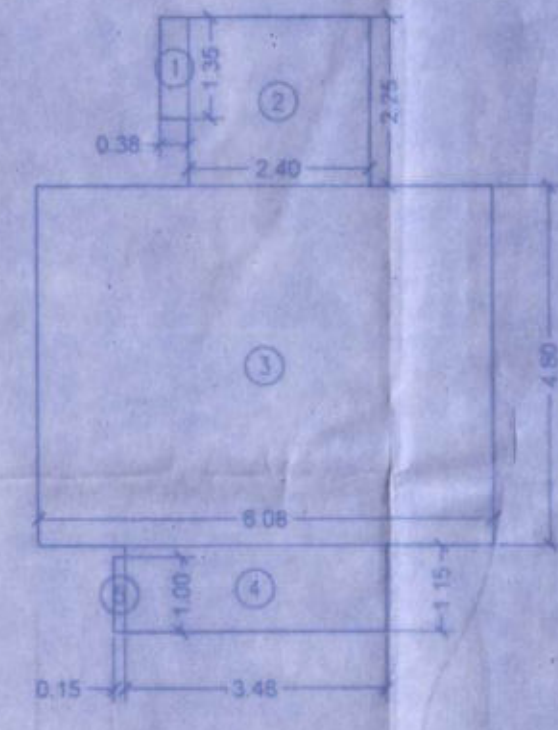


CARPET AREA DIAGRAM FLAT NO. 3
SCALE: 1:100

TYPICAL FLOOR (3RD TO 22ND FL) (FLAT NO. 3)				
CARPET AREA CALCULATION FLAT NO. 3				28 NOS
1	0.38	X	1.35	X 1 NO = 0.51 SQ.MT.
2	2.40	X	2.25	X 1 NO = 5.40 SQ.MT.
3	6.08	X	4.80	X 1 NO = 29.18 SQ.MT.
4	3.48	X	1.15	X 1 NO = 4.00 SQ.MT.
5	0.15	X	1.00	X 1 NO = 0.15 SQ.MT.
TOTAL ADDITION				39.24 SQ.MT.

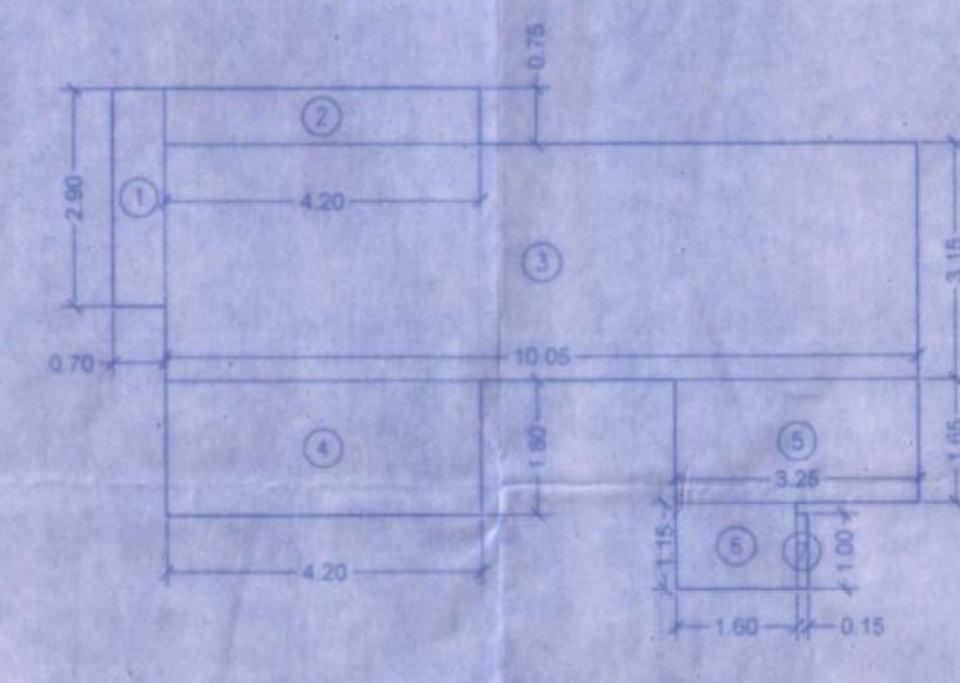

CARPET AREA DIAGRAM FLAT NO. 12
SCALE: 1:100

TYPICAL FLOOR (3RD TO 22ND FL) (FLAT NO. 12)				
CARPET AREA CALCULATION FLAT NO. 12				28 NOS
1	0.70	X	2.90	X 1 NO = 2.03 SQ.MT.
2	4.20	X	0.75	X 1 NO = 3.15 SQ.MT.
3	10.05	X	3.15	X 1 NO = 31.66 SQ.MT.
4	4.20	X	1.80	X 1 NO = 7.56 SQ.MT.
5	3.25	X	1.65	X 1 NO = 5.36 SQ.MT.
6	1.60	X	1.15	X 1 NO = 1.84 SQ.MT.
7	0.15	X	1.00	X 1 NO = 0.15 SQ.MT.
TOTAL ADDITION				51.75 SQ.MT.

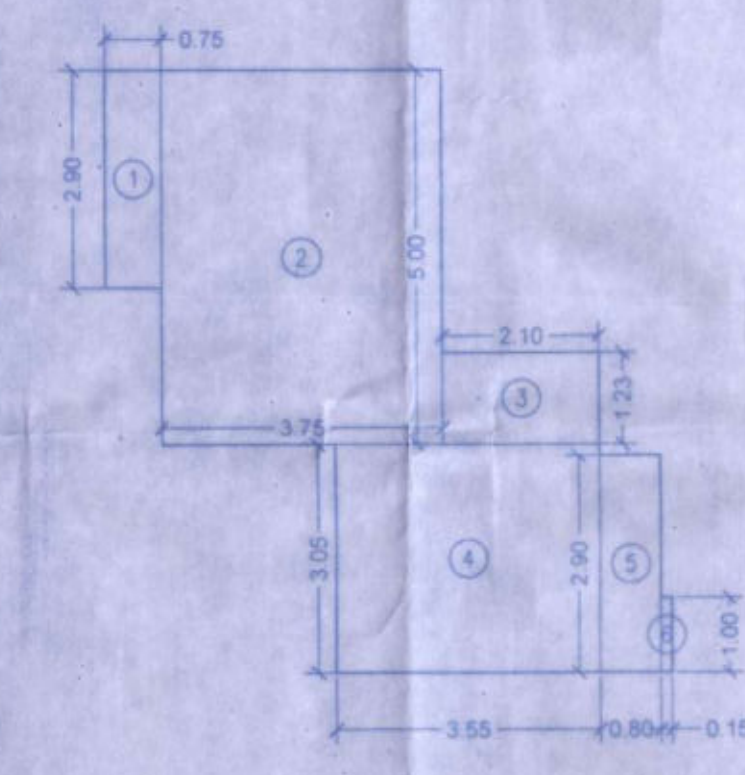

CARPET AREA DIAGRAM FLAT NO. 11
SCALE: 1:100

TYPICAL FLOOR (3RD TO 22ND FL) (FLAT NO. 11)				
CARPET AREA CALCULATION FLAT NO. 12				20 NOS
1	0.75	X	2.90	X 1 NO = 2.18 SQ.MT.
2	3.75	X	5.00	X 1 NO = 18.75 SQ.MT.
3	2.10	X	1.23	X 1 NO = 2.58 SQ.MT.
4	3.55	X	3.05	X 1 NO = 10.83 SQ.MT.
5	0.80	X	2.90	X 1 NO = 2.32 SQ.MT.
6	0.15	X	1.00	X 1 NO = 0.15 SQ.MT.
TOTAL ADDITION				36.81 SQ.MT.

FORM-II			
CONTENT OF SHEET			
TYPICAL FLOOR PLAN AND CARPET AREA CALCULATION			
DESCRIPTION OF PROPOSAL AND PROPERTY			
PROPOSED REDEVELOPMENT BUILDING NO. 36 ON PLOT BEARING C.T.S NO. 268 A/ (PT) S. NO. 181 OF VILLAGE PAHADI NEW SIDDHANATH NAGAR, GOREGAON (W), MUMBAI			
NAME OF OWNER			
M/S. SHUSHANKU REALTY PVT. LTD.			
STAMP OF APPROVAL OF PLANS			
SIGNED IN TOUGH OF APPROVED SUBJECT TO REQUIREMENT UNDER NO. 181 OF 1947 BY CHIEF FIRE OFFICER (R.M.) MUMBAI FIRE BRIGADE 22/11/2021			
REVISION	DESCRIPTION	SHEET NO.	SIGN
NORTH			
ARCHITECT'S NAME & ADDRESS			
mitie designers & planners pvt. ltd. 22 CHANDAN DAS RD., STEPHEN ROAD, PLOT NO. 205, BANDRA (W), MUMBAI 400 050 Email: mitie.pvt.ltd@gmail.com			
THIS DRAWING IS AN INTELLECTUAL PROPERTY OF M/S MITIE ANY REPRODUCTION LAYING OF THE PLANNING WITHOUT EXPRESS WRITTEN PERMISSION SHALL BE VIOLATION OF INTELLECTUAL PROPERTY RIGHT OF M/S MITIE			