

THIS PLAN SHALL NOT BE CONSIDERED
AS A PROOF OF OWNERSHIP FOR ANY
DISPUTES IN ANY COURT ON LAW



Approved as amended in
Subject to the Conditions mentioned in
this office Letter No. VVCMC/TP/CC/23
VPI. 0402/ 553 / 2022-23
Dated: 31/03/2023



COMMISSIONER
VASAI-VIRAR CITY MUNICIPAL CORPORATION
Virar (East), Pin No. 401 305, Dist. Palghar.

Certified that the above permission is
issued by Commissioner VVCMC, Virar.


Deputy Director,
VVCMC, Virar.

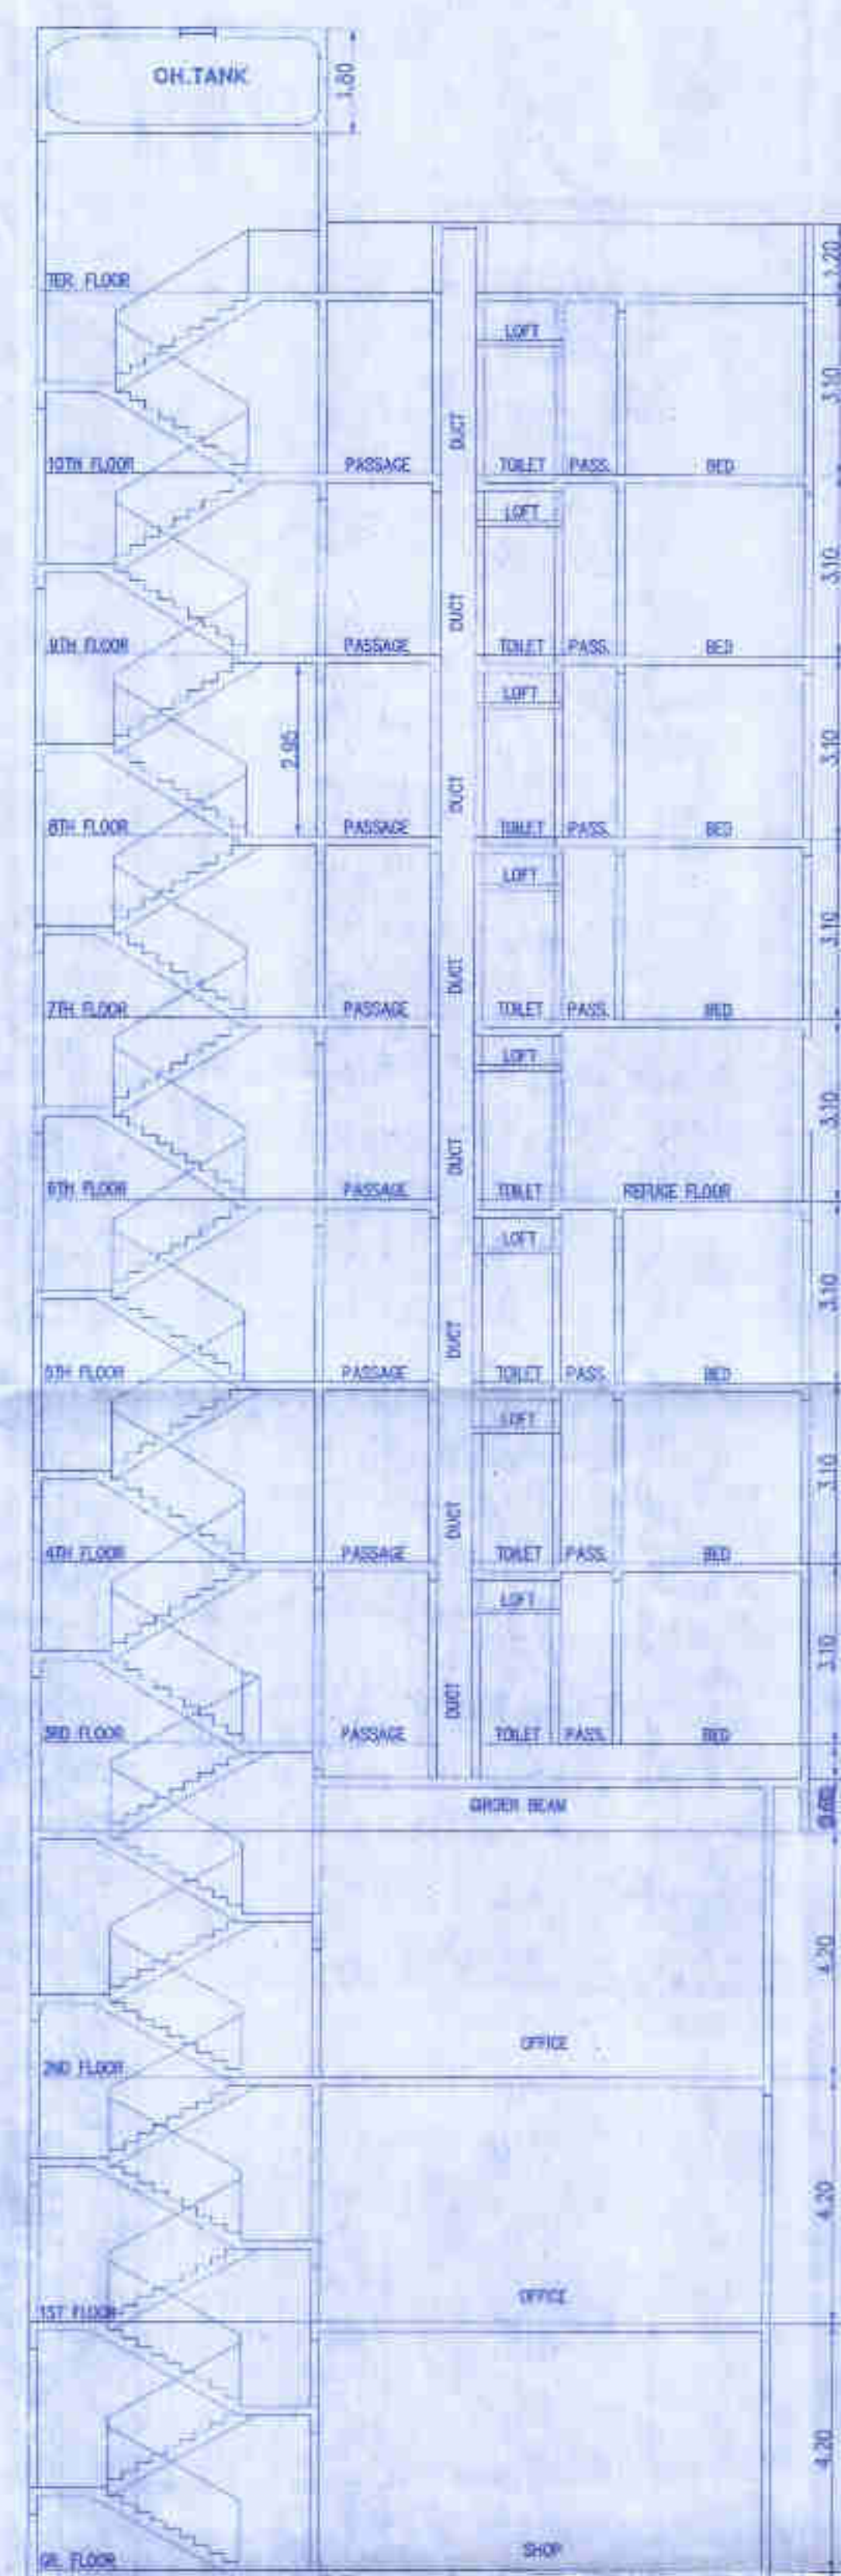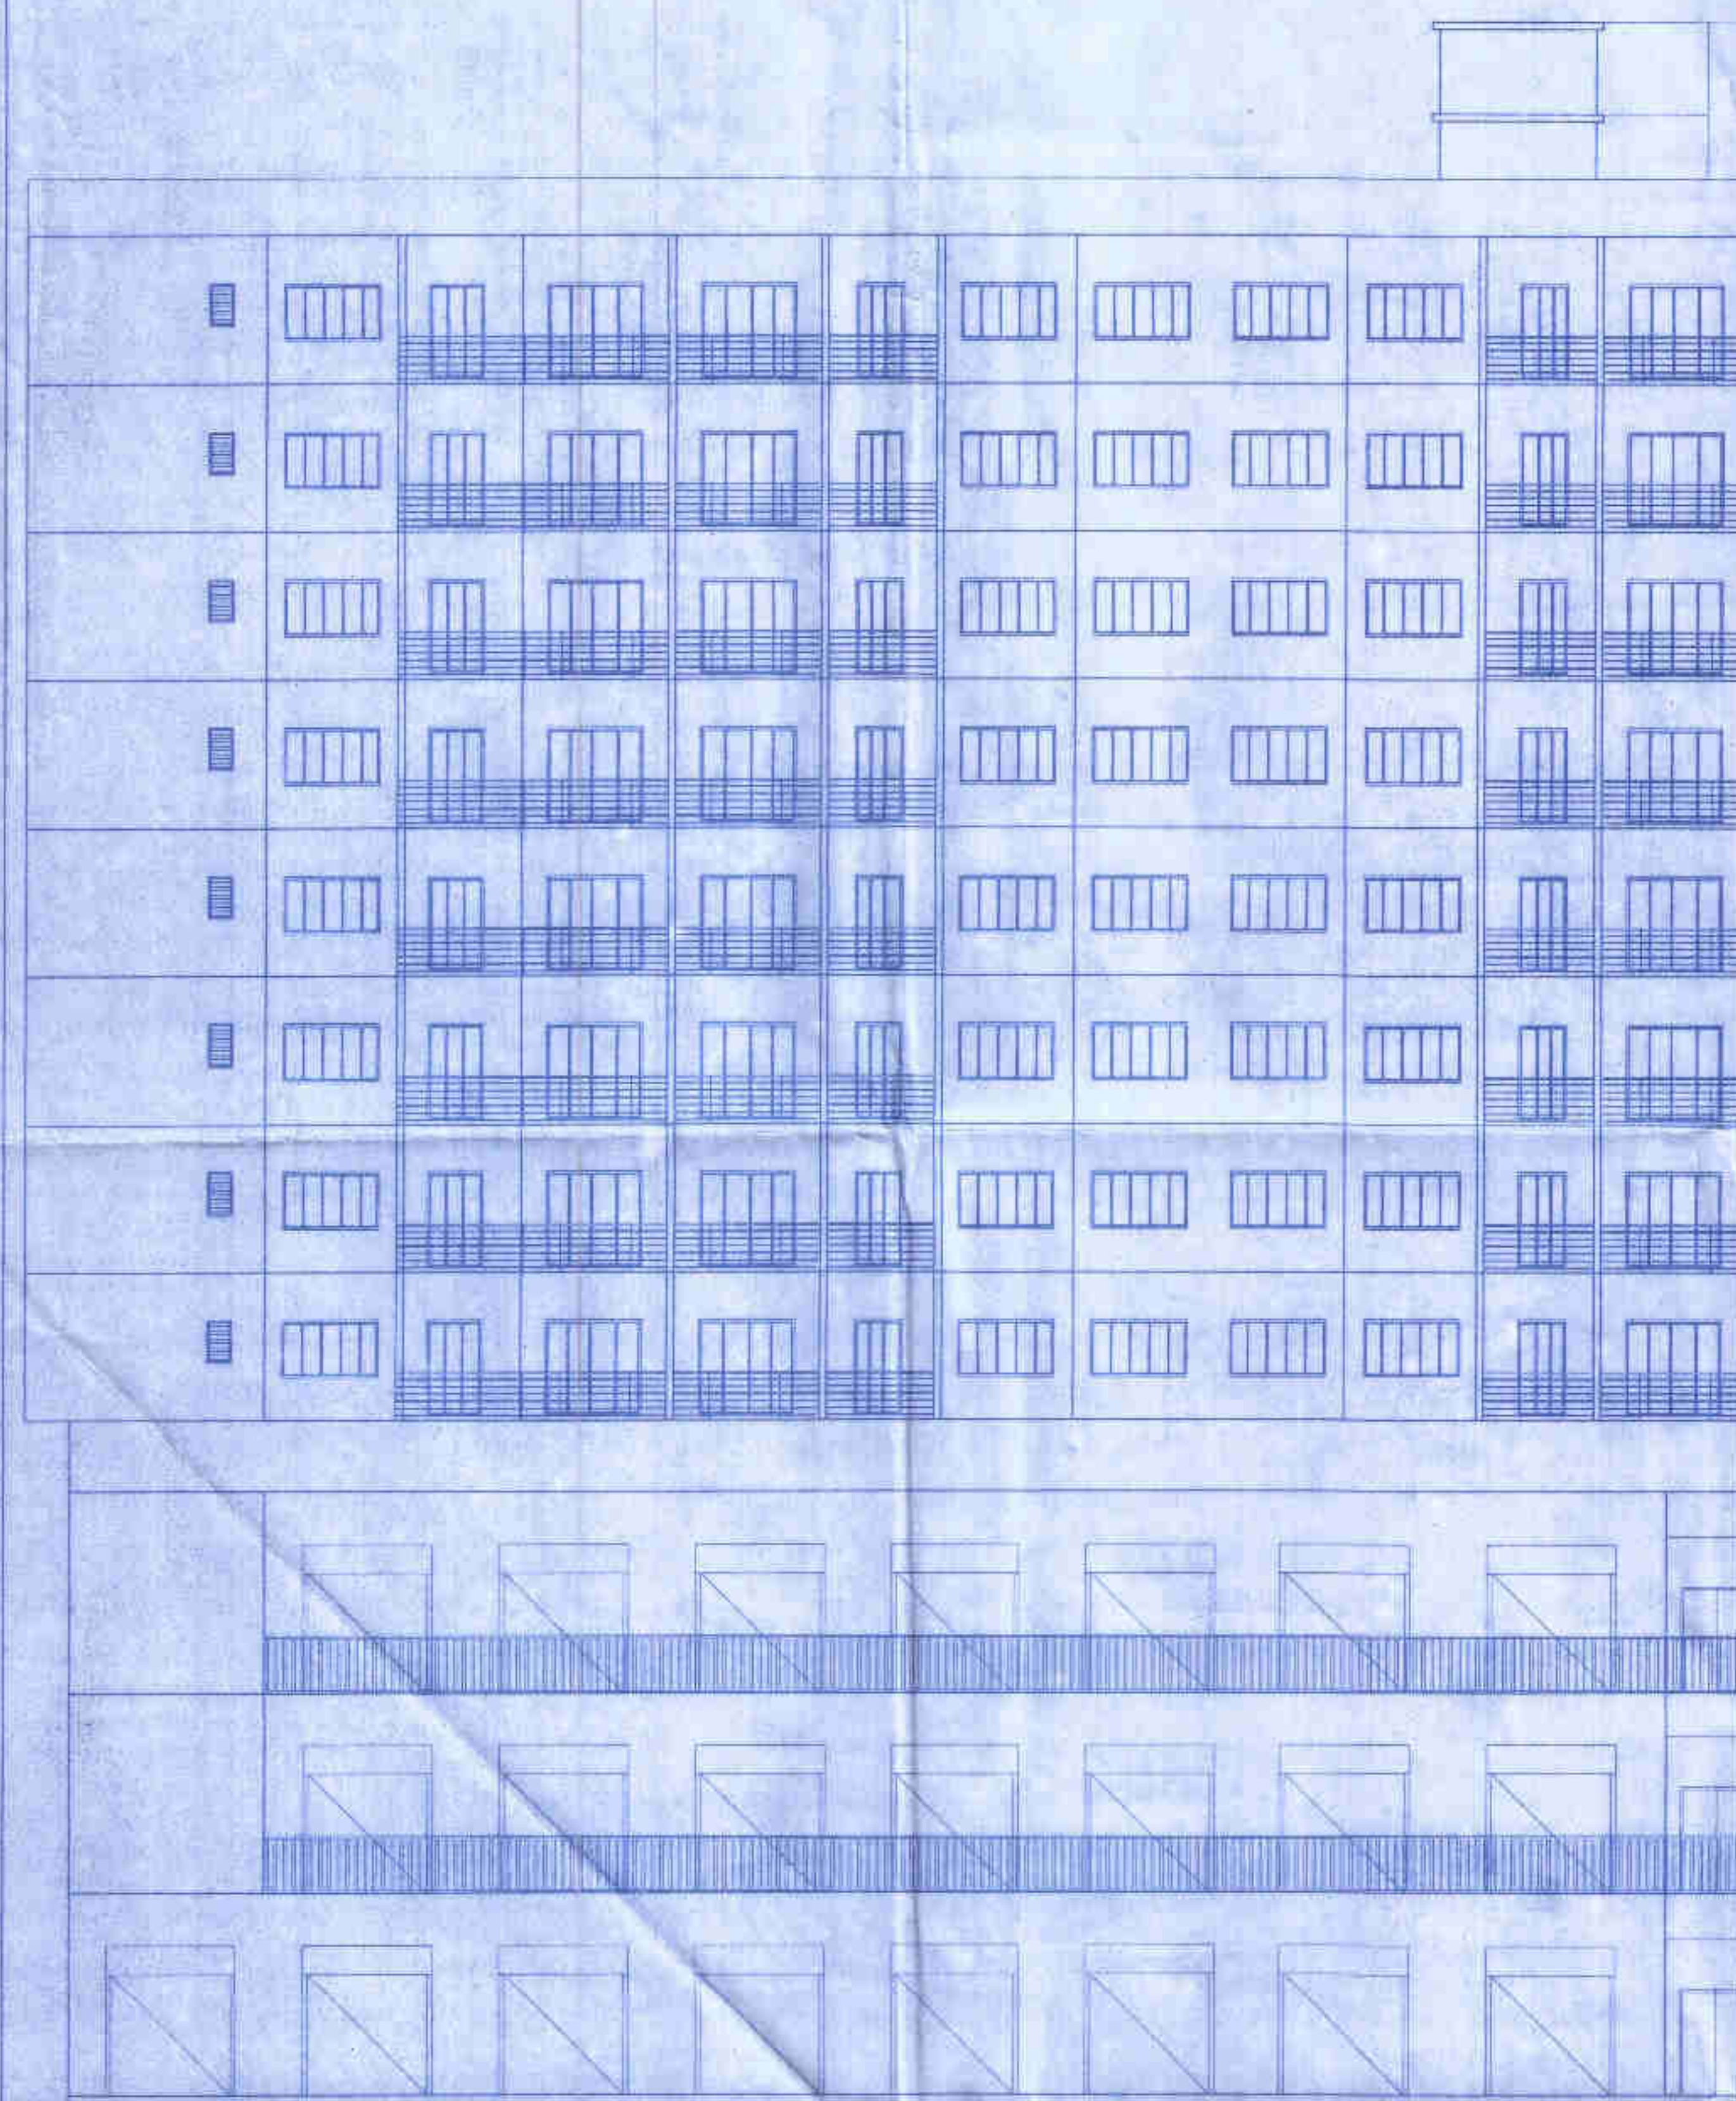


SECTION AT 'A-A'
[SCALE: 1:100]




SECTION AT 'B-B'
[SCALE: 1:100]

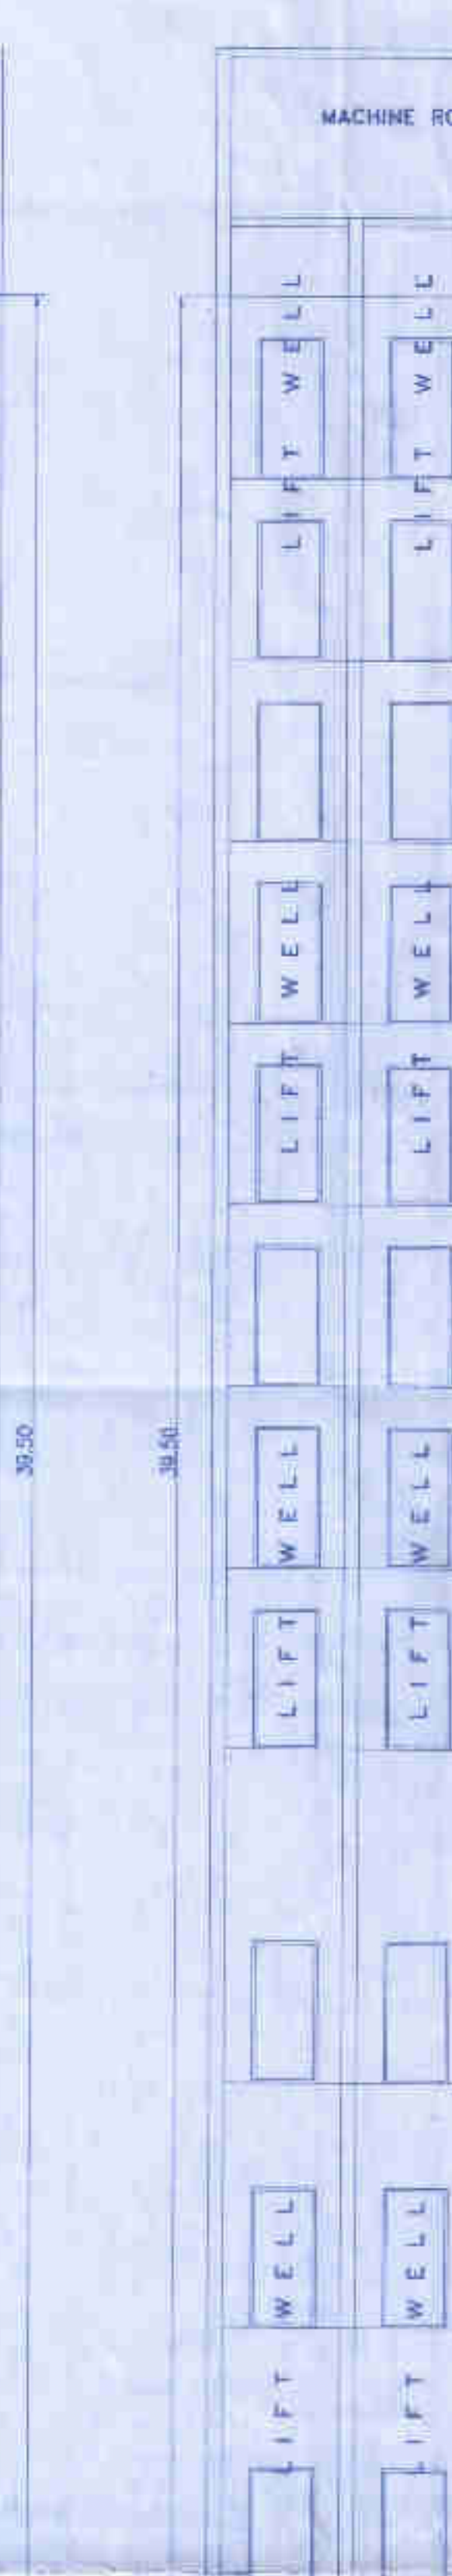

SECTION AT 'C-C'
[SCALE: 1:100]

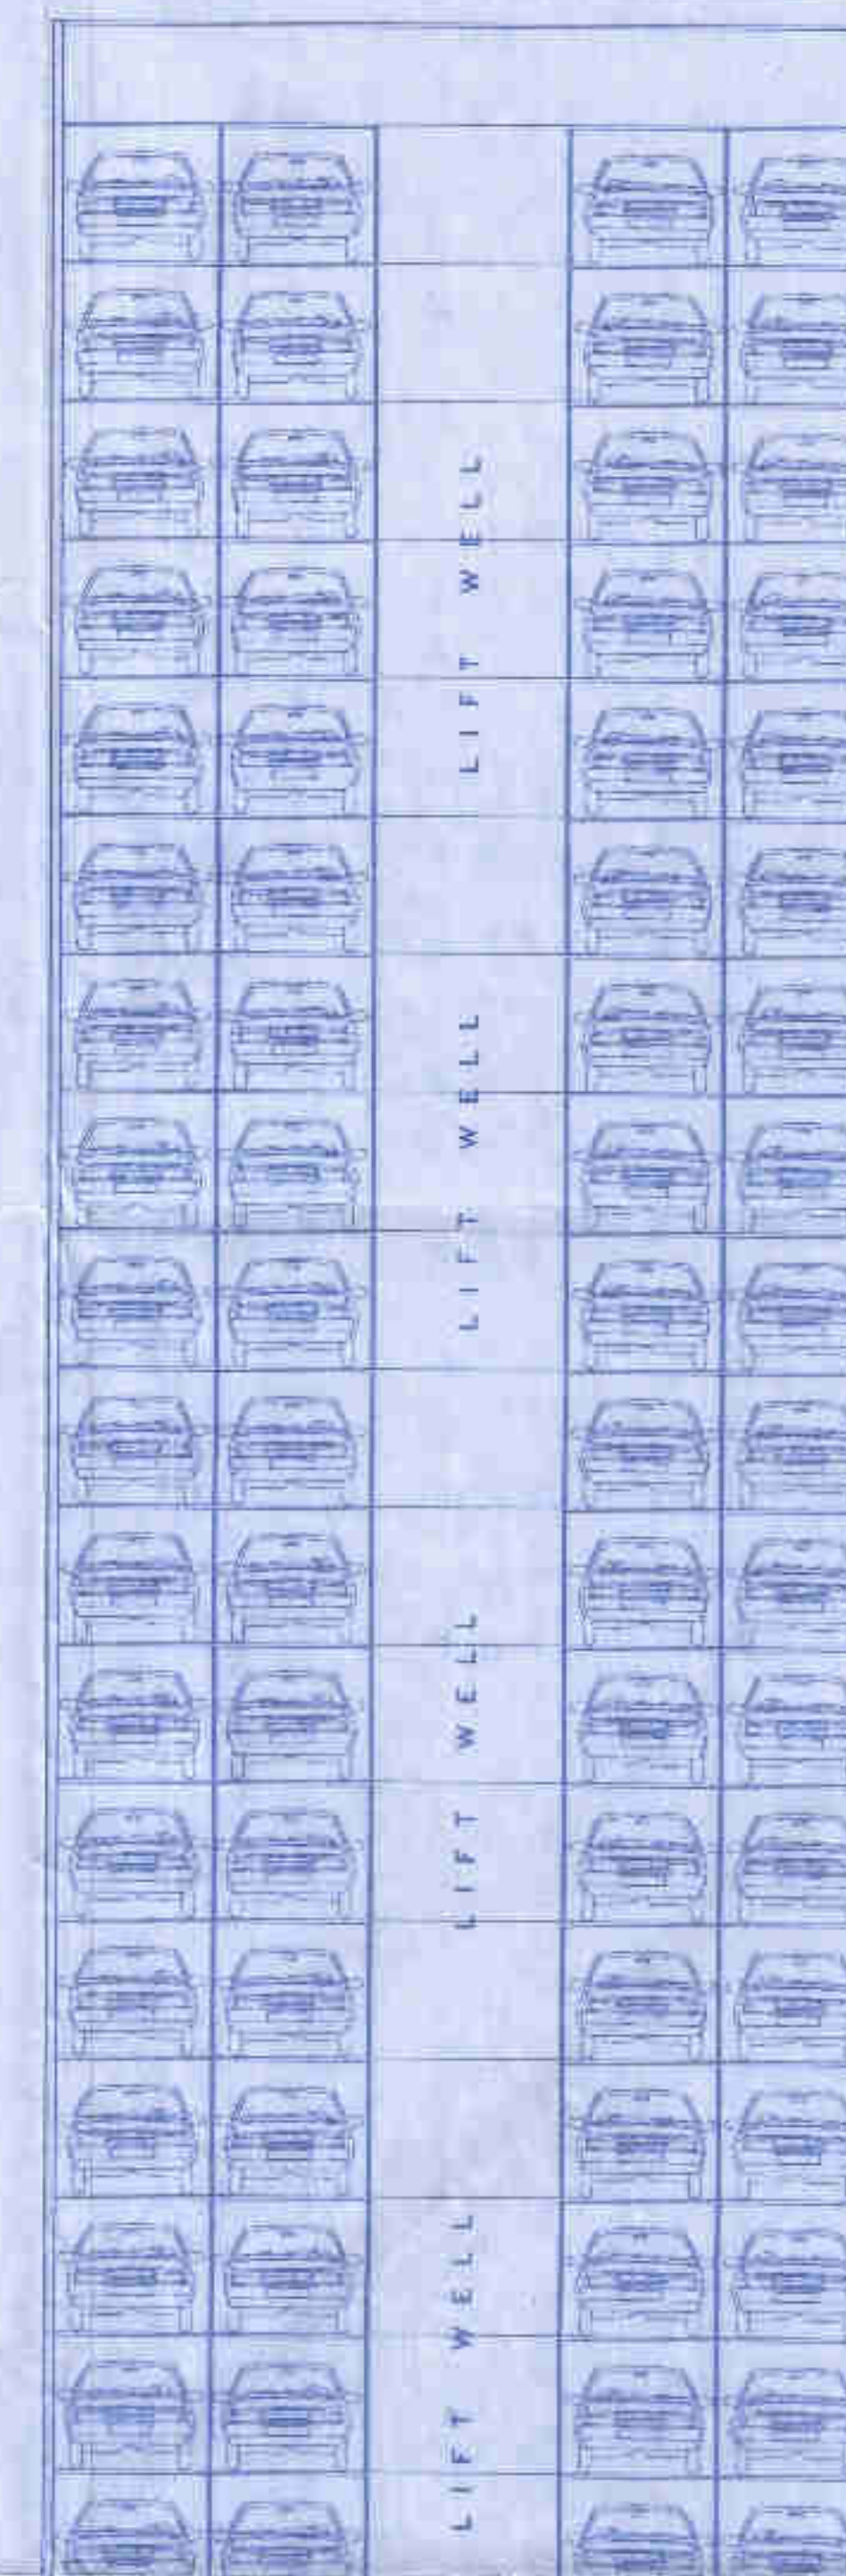

SECTION AT 'C-C'

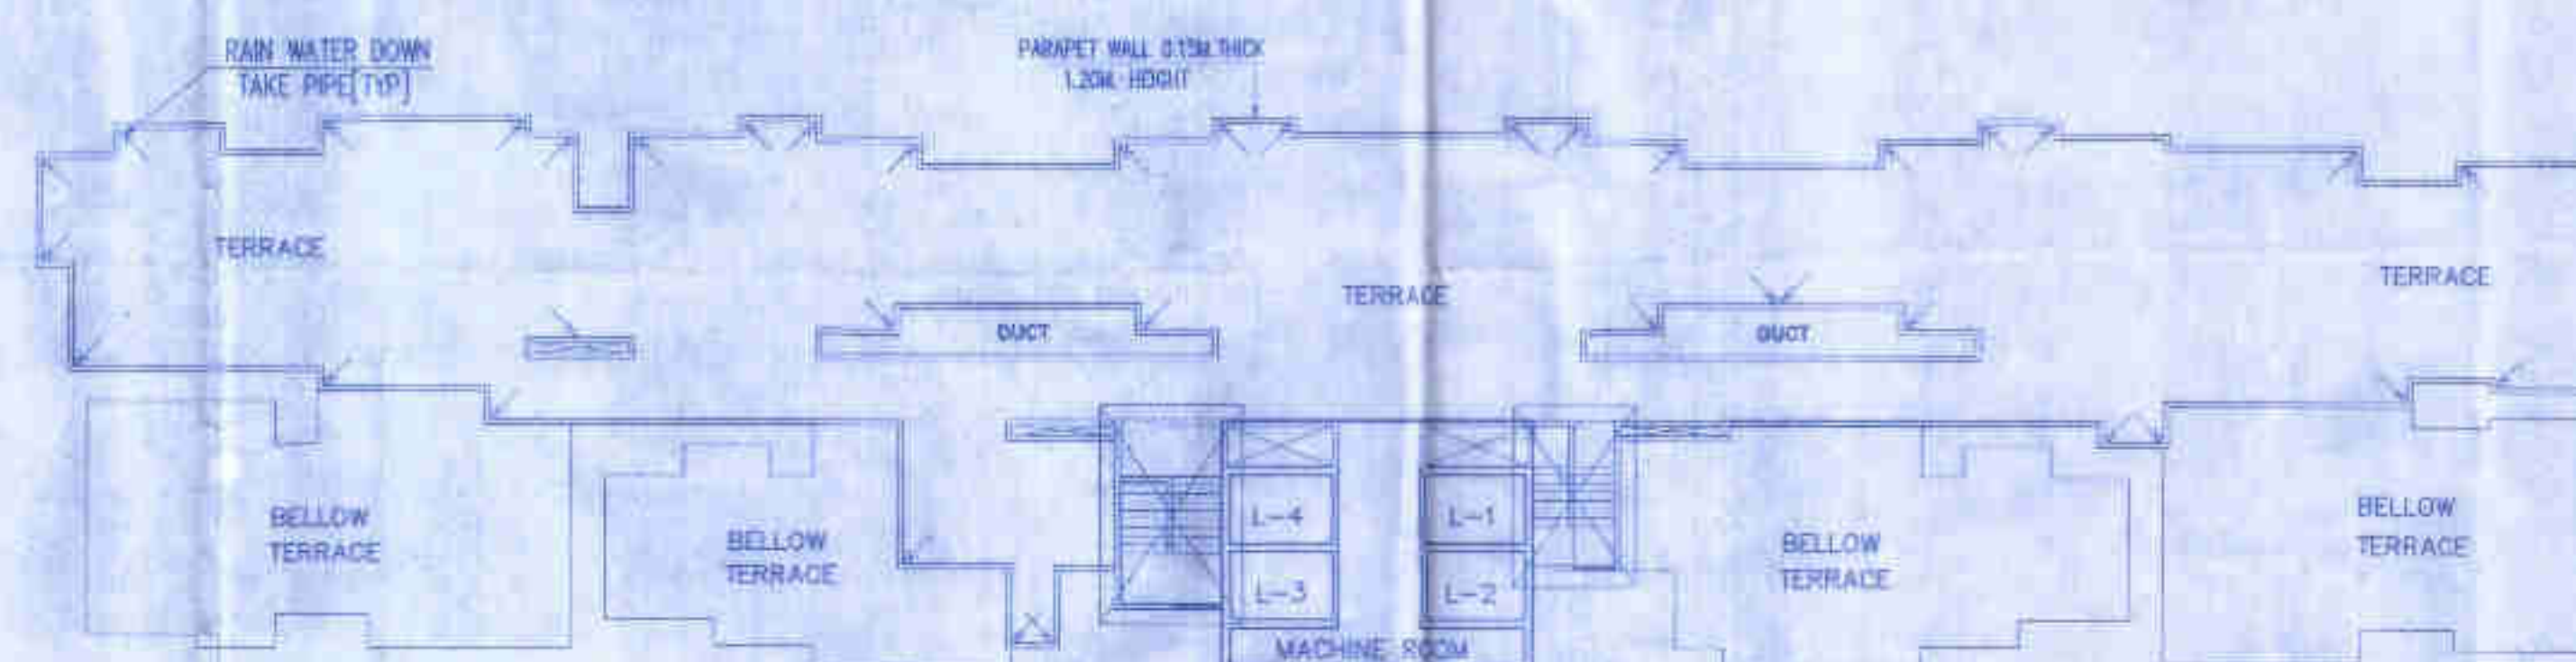

TERRACE FLOOR PLAN
[SCALE: 1:200] VIEW A-A

PROFORMA - II

DESCRIPTION OF PROPOSAL AND PROPERTY
PROPOSED RESIDENTIAL WITH SHOPLINE BLDG. ON LAND BEARING
S.NO.-149, PLOT NO.4,5,6,7 & S.NO.149(pt.)/ S.NO.157(pt.) PLOT NO.B, & S.NO.157/A,
OF VILLAGE - NILEMORE, TAL - VASAI, DIST - PALGHAR.

NAME OF OWNER/APPLICANT

M/S. INNOVATION ESTATES THROUGH PARTNER
MR. OMPRAKASH K. PARASRAMPURIA
& 1 OTHER (POA HOLDER)

SIGNATURE OF OWNER

Omprakash K. Parasrampuria

DATE

DGN BY

SIGNATURE/ NAME AND ADDRESS OF LICENSED SURVEYOR / ARCHITECT

SCALE

CHRD BY

As Shown

ORIG. NO.

NORTH LINE

ORIG. NO.

JOB NO.

JOB NO.

Megha

URBANSAPES

