
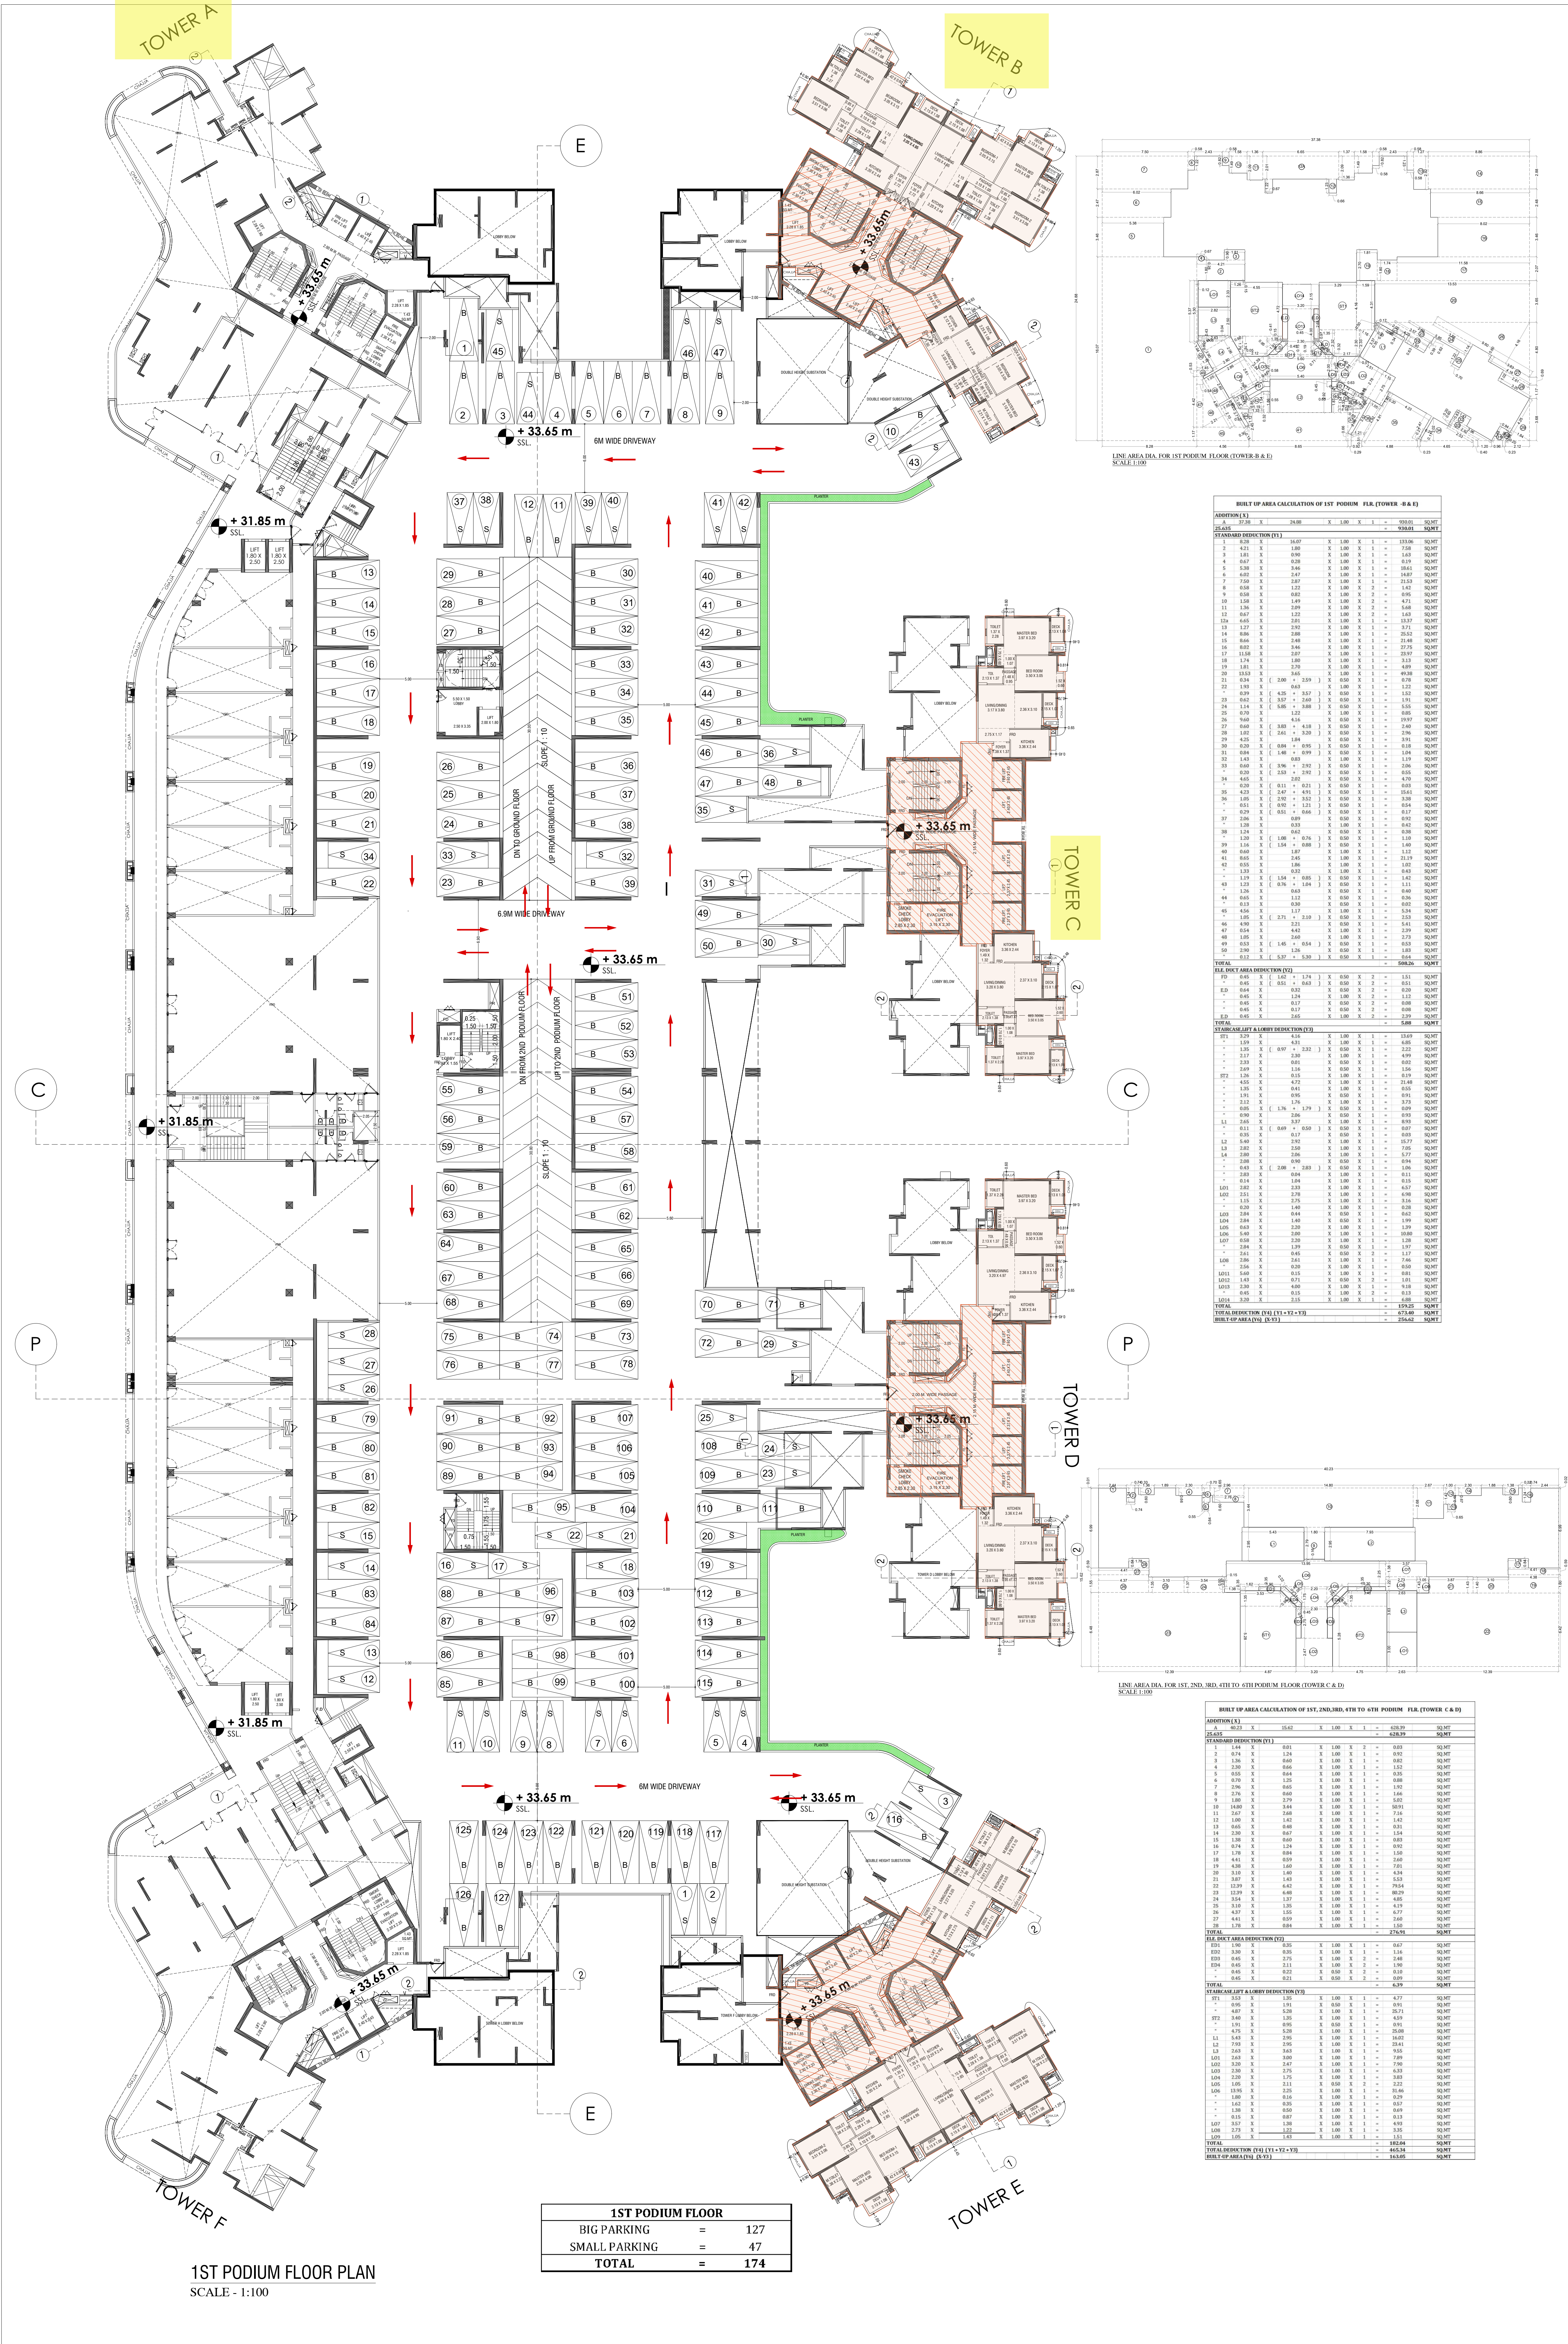


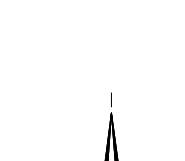

PROFORMA -B		7/90
CONTENTS OF SHEET		
1ST PODIUM FLOOR PLAN		
STAMP AND DATE OF PLAN		
PLAN FOR APPROVAL		
Dhiraj Narayan Ghorpade S.E.B.PVP(S)		Digitally signed by Dhiraj Narayan Ghorpade DN: cn=Dhiraj Narayan Ghorpade, o=Maheshwar Engineering, ou=Maheshwar Engineering, email=Dhiraj.N.Ghorpade@gmail.com, c=IN Date: 2023.12.27 15:57:24 +05'30'
Shivshant Sudhakar Rao Dole A.E.B.PVP(S)		Digitally signed by Shivshant Sudhakar Rao Dole DN: cn=Shivshant Sudhakar Rao Dole, o=Shivshant Sudhakar Rao Dole, ou=Shivshant Sudhakar Rao Dole, email=Shivshant.Sudhakar.Rao.Dole@gmail.com, c=IN Date: 2023.12.27 15:57:24 +05'30'
HANUMANT SADASHIVRAO BURE E.E.(B.PVP)-I		Digitally signed by HANUMANT SADASHIVRAO BURE DN: cn=HANUMANT SADASHIVRAO BURE, o=HANUMANT SADASHIVRAO BURE, ou=HANUMANT SADASHIVRAO BURE, email=hanu.bure@gmail.com, c=IN Date: 2023.12.27 19:05:09 +05'30'
STAMP OF DATE OF RECEIPT OF PLAN		
DESCRIPTION OF PROPOSAL & PROPERTY		
Proposed development of plot bearing C.T.S no. 174 a/3 of village Akurli situated at Akurli road, Kandivli (east), Mumbai - 400101.		
NORTH		
JOB NO. DRG. NO. DRAWN BY		
SCALE DATE CHECKED BY		
REVISIONS		
NAME & ADDRESS OF RCC CONSULTANT		
NAME & ADDRESS OF DESIGN ARCHITECT		
Architect Hafeez Contractor 29 Bank Street, Bombay 23. Tel:022 22861920		
NAME OF THE OWNER		SIGNATURE
M/s Mahindra Lifespace Developers Ltd. Mahindra Towers, Dr. G.M Bhosale Marg, worli, Mumbai - 400 018 India.		GIRISH RAMANKUT TY MENON Digitally signed by GIRISH RAMANKUTTY MENON Date: 2023.12.27 15:13:55 +05'30'
NAME AND ADDRESS OF LICENSED SURVEYOR (L.S.)		SIGNATURE
 B-106, Netraj Building, Mulund Goregaon Link Road Mulund (w), Mumbai - 400 080		Shashikant and Laxman Jadhav Digitally signed by Shashikant and Laxman Jadhav Date: 2023.12.27 15:13:55 +05'30'